




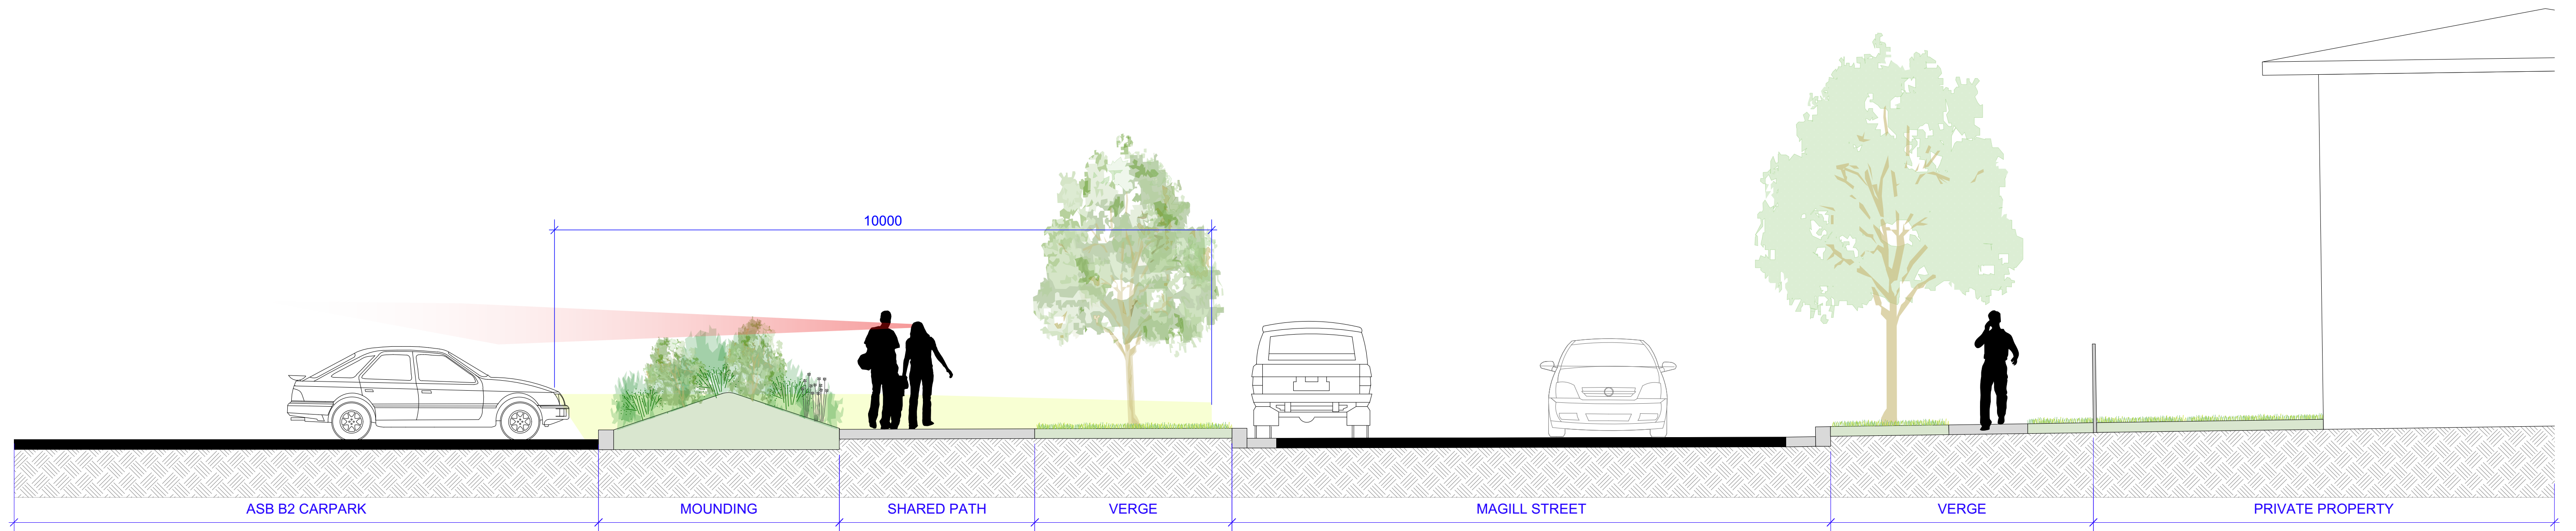

1 ASB BASEMENT 2 | CAR HEADLIGHT SPILL EXTENT 10m
1:50 @ A1 or 1:100 @ A3

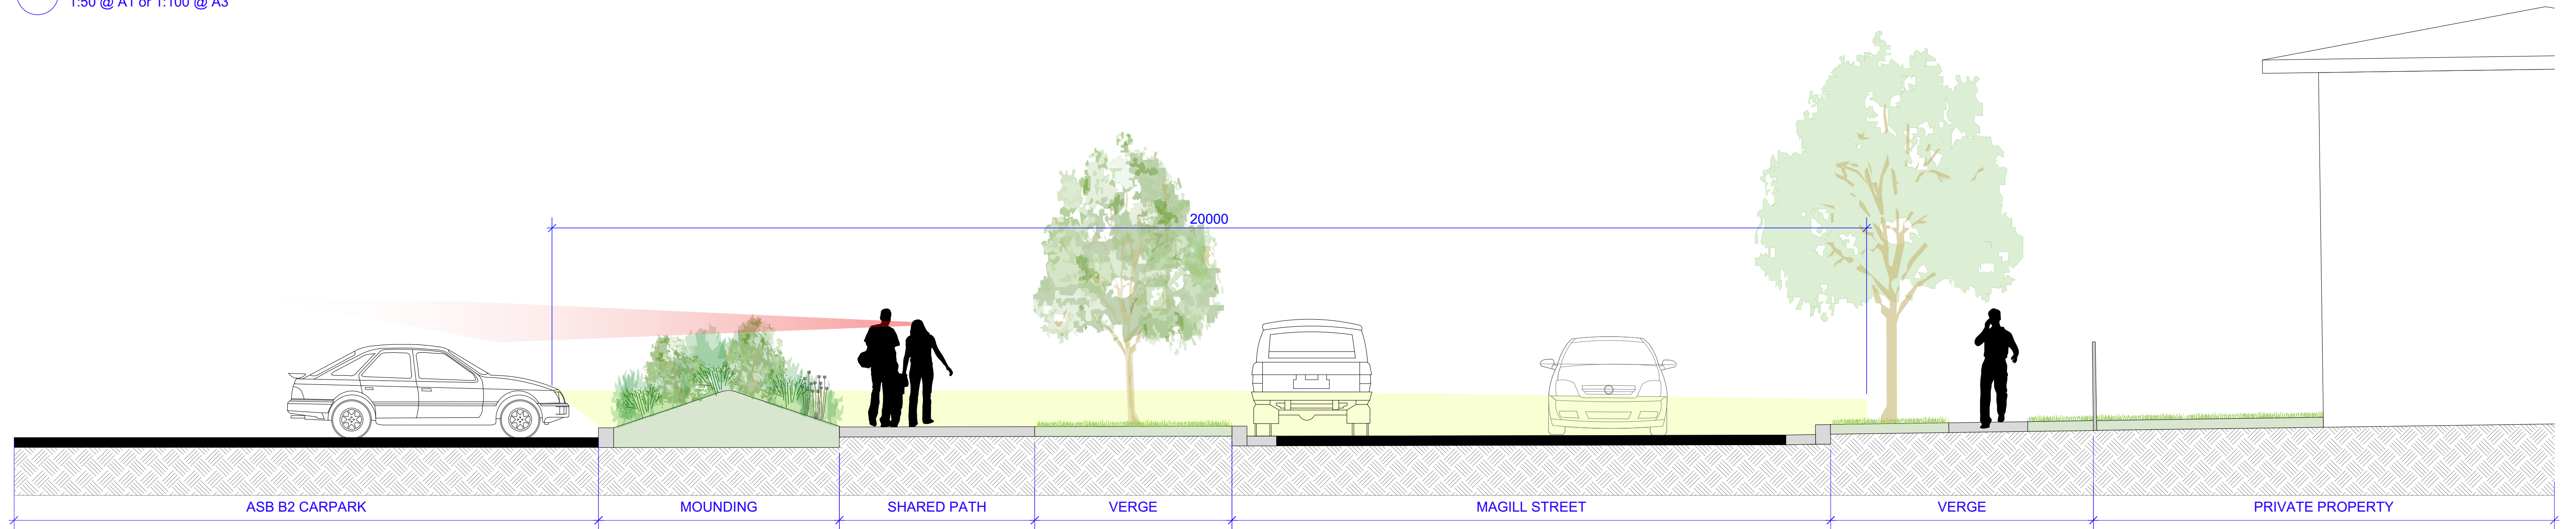

2 ASB BASEMENT 2 | CAR HEADLIGHT SPILL EXTENT 20m
1:50 @ A1 or 1:100 @ A3

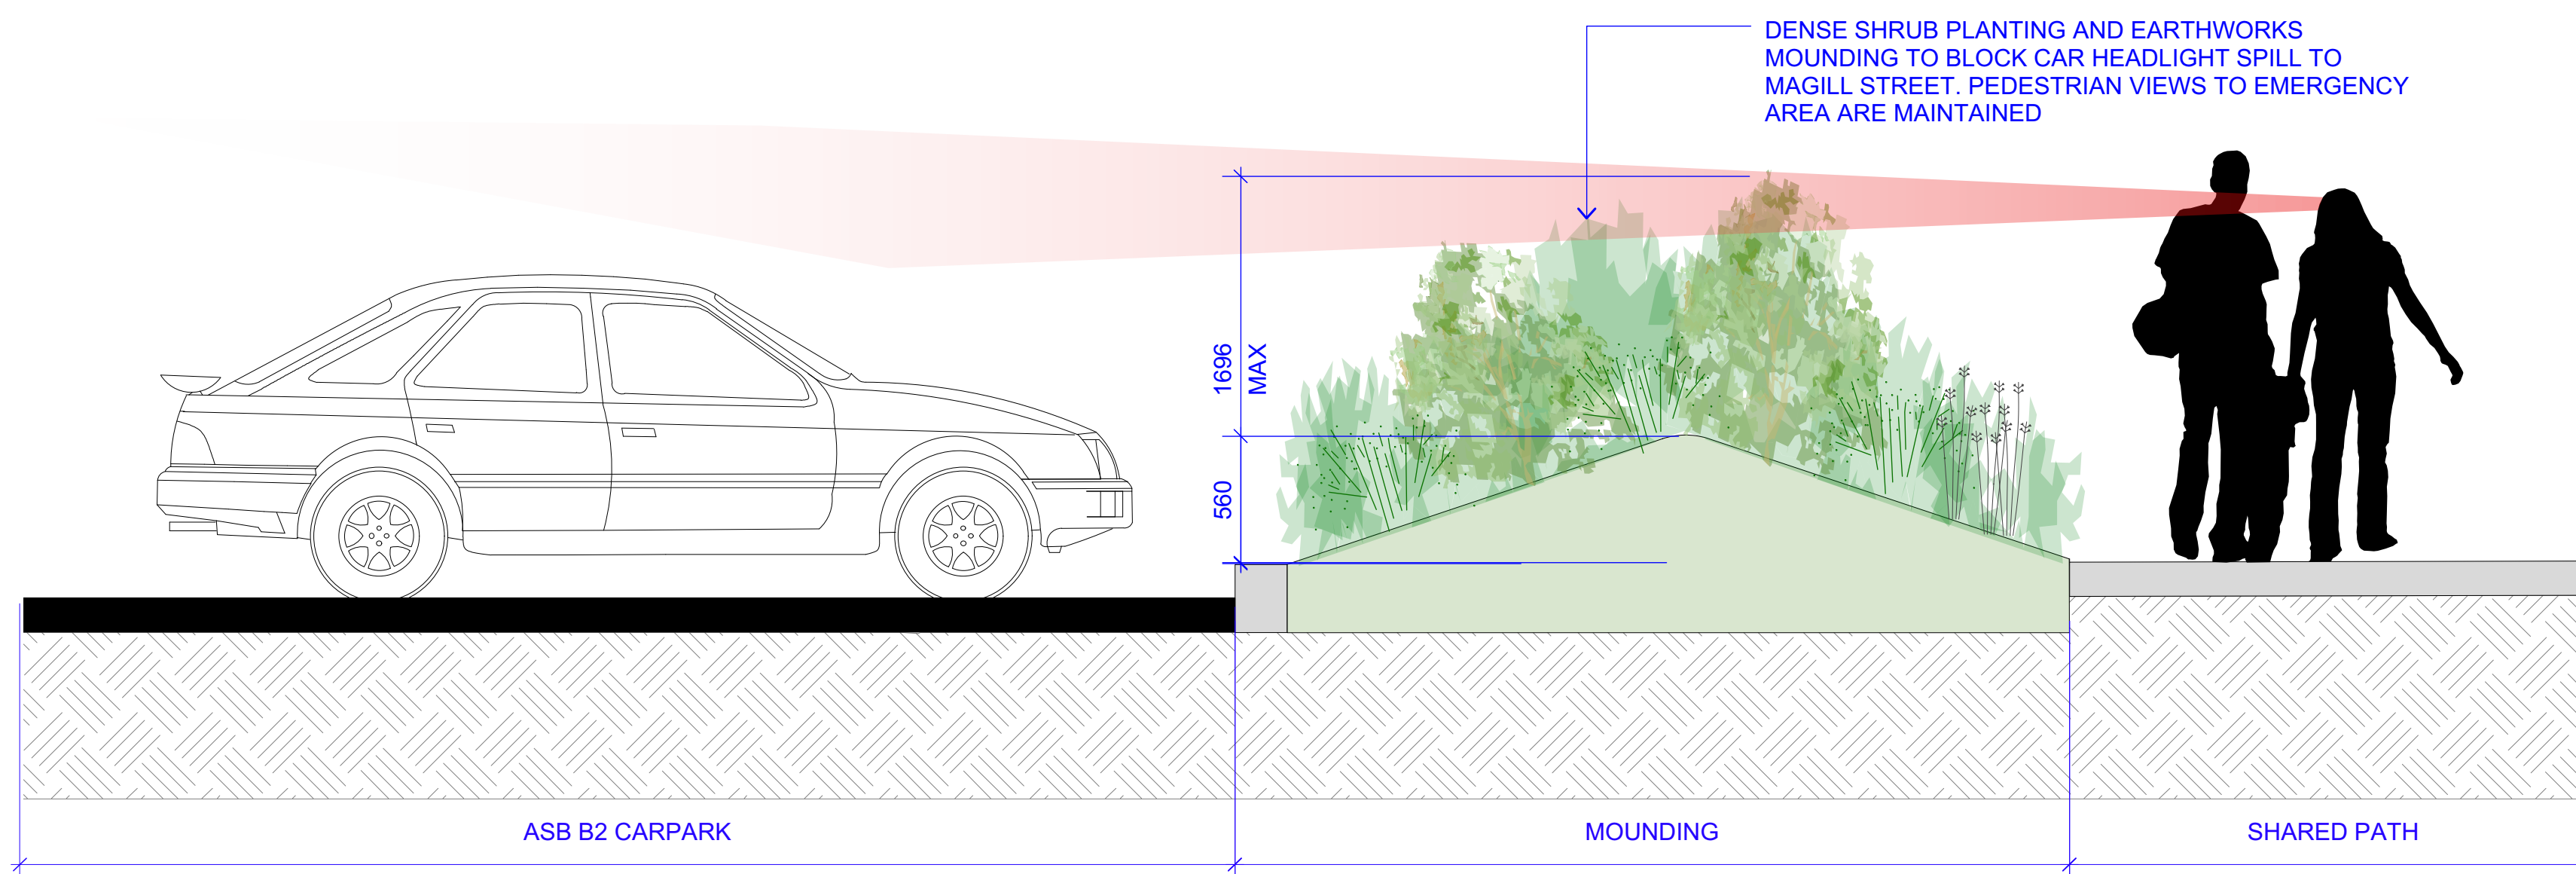

3 ASB BASEMENT 2 | CAR HEADLIGHT SPILL EXTENT DETAIL
1:25 @ A1 or 1:50 @ A3

ACUTE SERVICES BUILDING
Emergency Carpark B2 | Car Headlight Spill Extent
ASPECT STUDIOS
Scale as shown @ A1 | 31.01.2020