


KINDERGARTEN
HOME BASES CONNECTED

- 1. PRACTICAL ACTIVITIES AREA
- 2. OPERABLE WALL
- 3. HOME BASE
- 4. GLAZED DOORS
- 5. WITHDRAWAL SPACE
- 6. VOID OVER

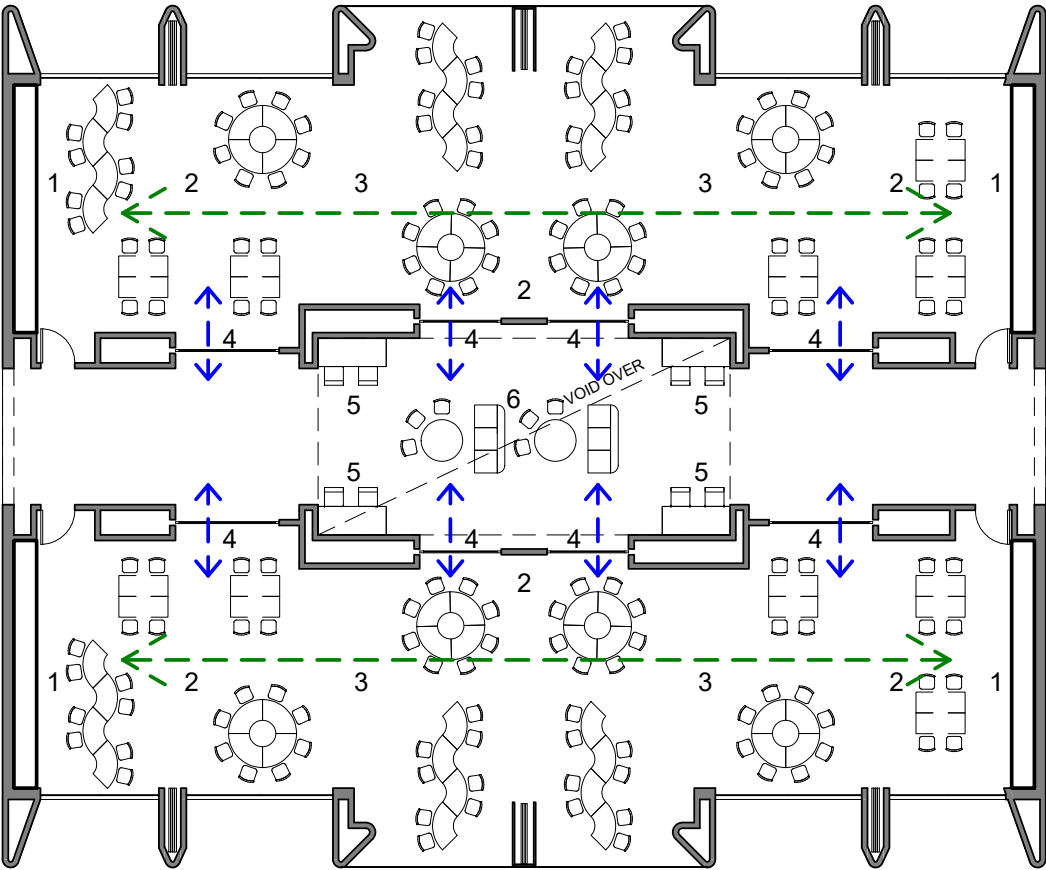


1 TYPICAL HOME BASE PLAN GROUND FLOOR SETTING 03
DA - 111 1 : 200

KINDERGARTEN
ALL SPACES CONNECTED

- 1. PRACTICAL ACTIVITIES AREA
- 2. OPERABLE WALL
- 3. HOME BASE
- 4. GLAZED DOORS
- 5. WITHDRAWAL SPACE
- 6. VOID OVER

COLOUR LEGEND

- VISUAL CONNECTION
- PHYSICAL CONNECTION

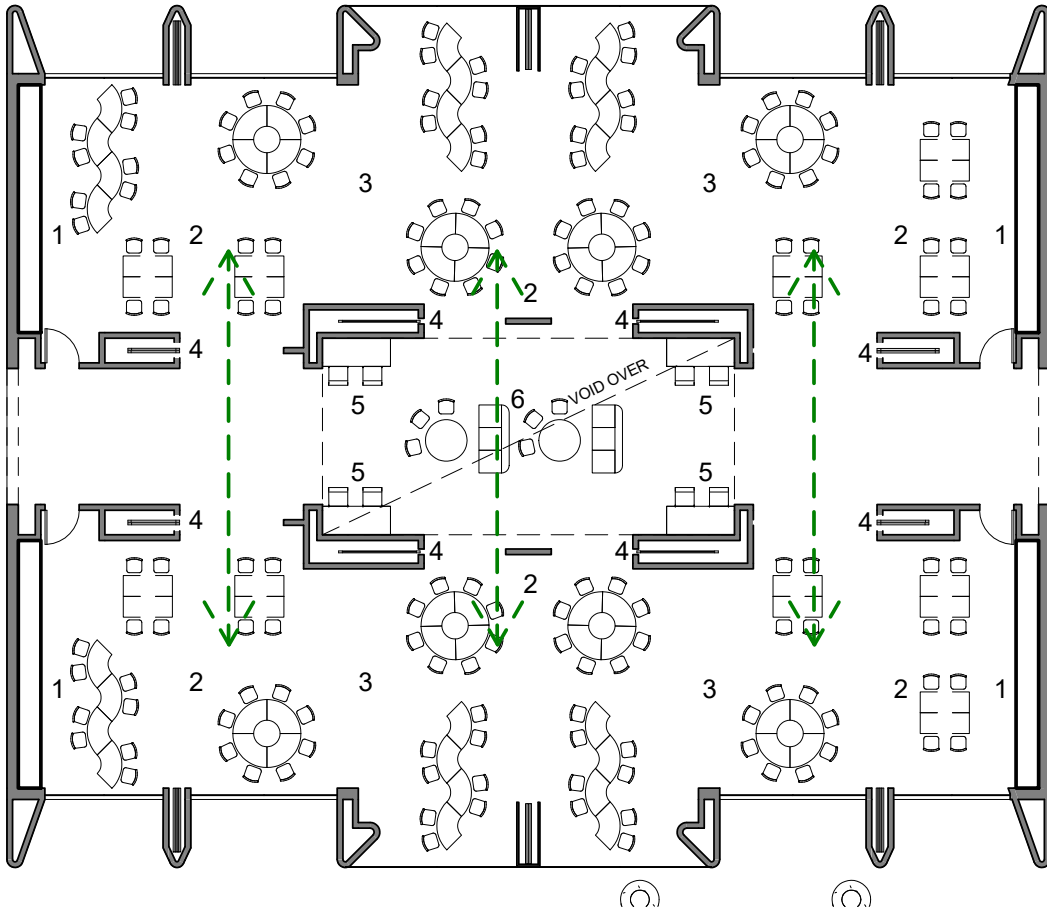

2 TYPICAL HOME BASE PLAN GROUND FLOOR SETTING 04
DA - 111 1 : 200

NOTE : HYBRID SETTING AVAILABLE BUT NOT SHOWN

0 mm10 mm30 mm ON ORIGINAL SHEET		Nº.	DESCRIPTION	DATE		SCALE	DRAWN BY	CHECKED BY	DATE		PROJECT AMITY COLLEGE LEPPINGTON 85 Byron Road, Leppington NSW
		A	ISSUE FOR DEVELOPMENT APPLICATION	30.04.19		1 : 200 @A3	LB	MC	November 2018		