


PRIMARY YEARS 1 TO 6
PRACTICAL ACTIVITIES AREA CONNECTED

- 1. PRACTICAL ACTIVITIES AREA
- 2. OPERABLE WALL
- 3. HOME BASE
- 4. GLAZED DOORS
- 5. INFORMAL LEARNING SPACE
- 6. WITHDRAWAL SPACE
- 7. VOID

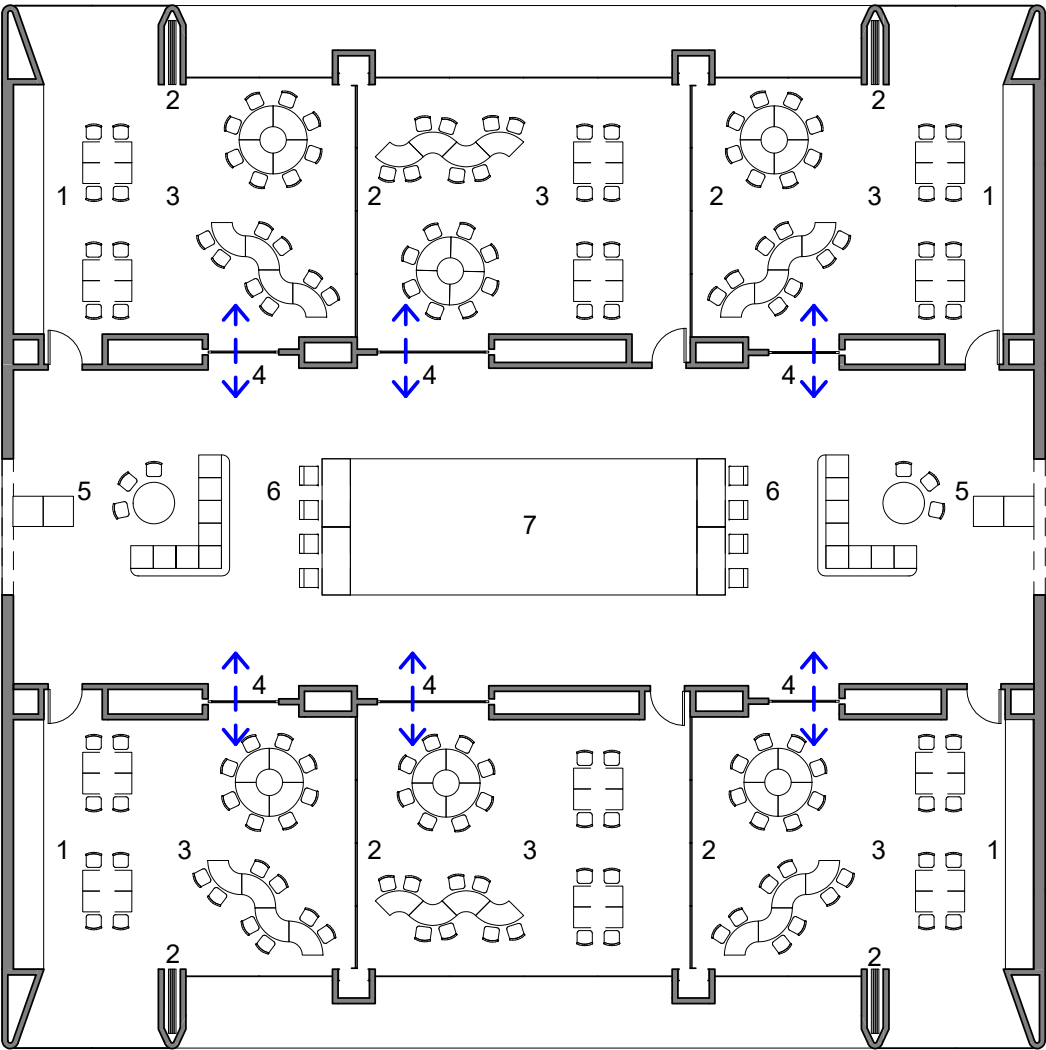


1 TYPICAL HOME BASE PLAN FIRST FLOOR SETTING 01
DA - 112 1 : 200

PRIMARY YEARS 1 TO 6
ALL ROOMS SEPARATED

- 1. PRACTICAL ACTIVITIES AREA
- 2. OPERABLE WALL
- 3. HOME BASE
- 4. GLAZED DOORS
- 5. INFORMAL LEARNING SPACE
- 6. WITHDRAWAL SPACE
- 7. VOID

COLOUR LEGEND

- OPERABLE DOOR CLOSED
- VISUAL CONNECTION

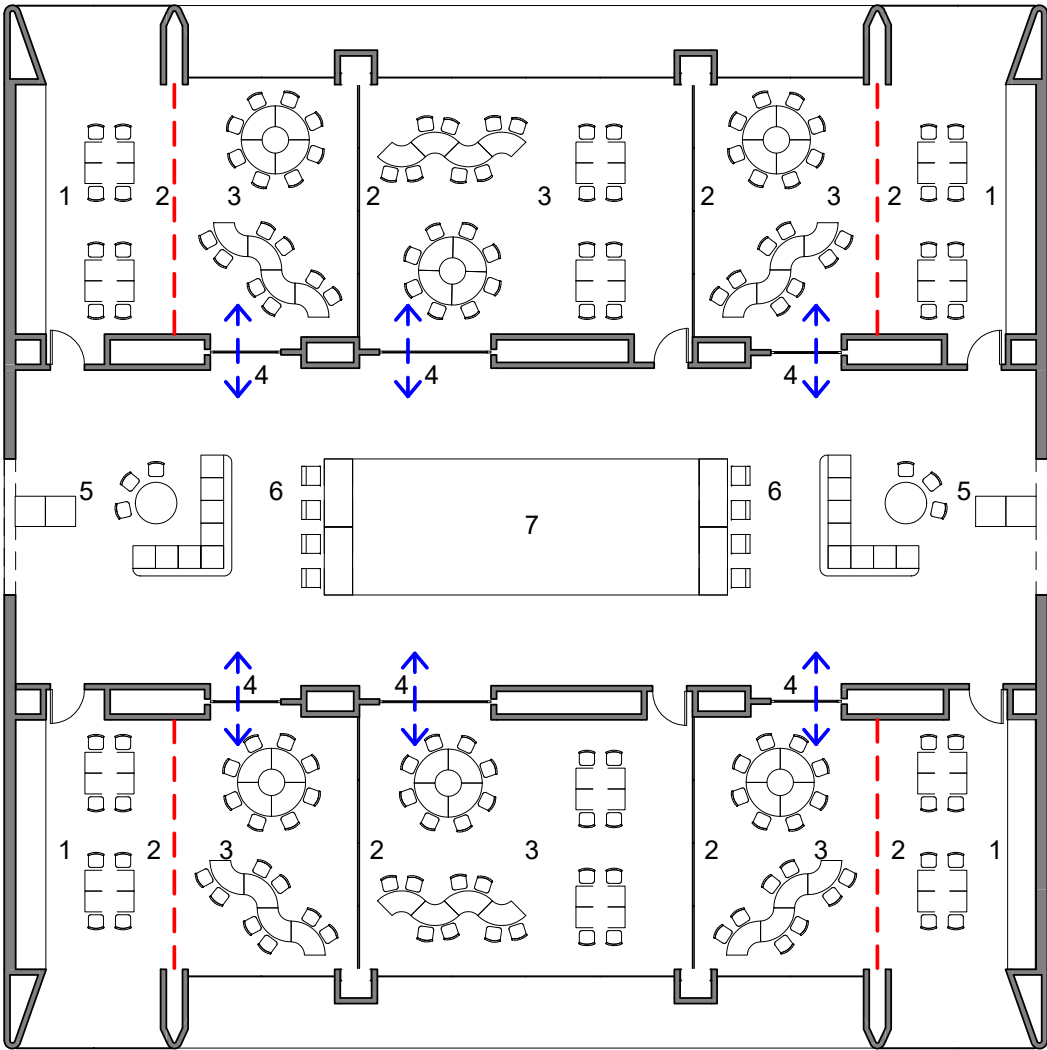

2 TYPICAL HOME BASE PLAN FIRST FLOOR SETTING 02
DA - 112 1 : 200