


PRIMARY YEARS 1 TO 6
HOME BASES CONNECTED

- 1. PRACTICAL ACTIVITIES AREA
- 2. OPERABLE WALL
- 3. HOME BASE
- 4. GLAZED DOORS
- 5. INFORMAL LEARNING SPACE
- 6. WITHDRAWAL SPACE
- 7. VOID

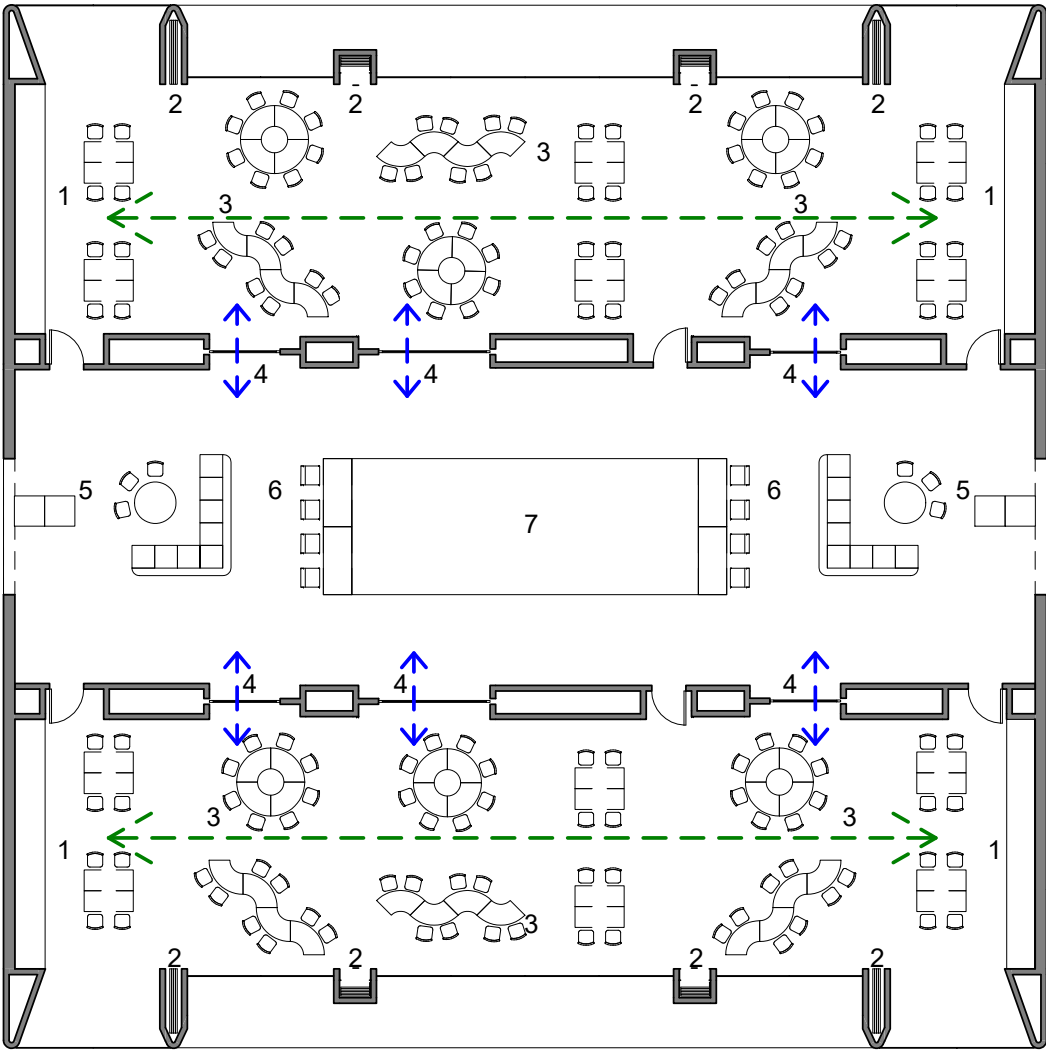


1 TYPICAL HOME BASE PLAN FIRST FLOOR SETTING 03
DA - 113 1 : 200

PRIMARY YEARS 1 TO 6
ALL SPACES CONNECTED

- 1. PRACTICAL ACTIVITIES AREA
- 2. OPERABLE WALL
- 3. HOME BASE
- 4. GLAZED DOORS
- 5. INFORMAL LEARNING SPACE
- 6. WITHDRAWAL SPACE
- 7. VOID

COLOUR LEGEND

- VISUAL CONNECTION
- PHYSICAL CONNECTION

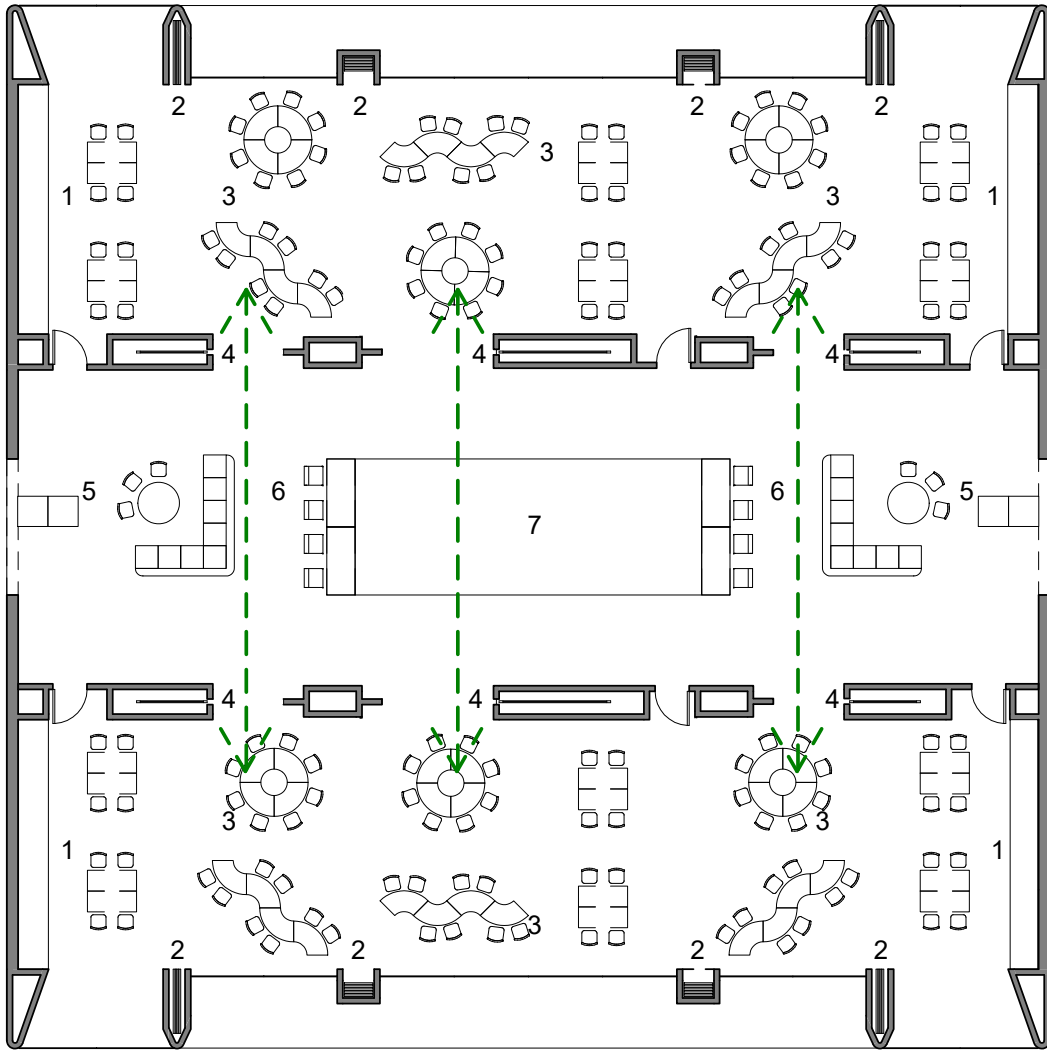

2 TYPICAL HOME BASE PLAN FIRST FLOOR SETTING 04
DA - 113 1 : 200

NOTE : HYBRID SETTING AVAILABLE BUT NOT SHOWN

0 mm10 mm30 mm ON ORIGINAL SHEET		Nº.	DESCRIPTION	DATE		SCALE	DRAWN BY	CHECKED BY	DATE	 GRAN ASSOCIATES AUSTRALIA ARCHITECTS PTY LTD LEVEL 1, 597 DARLING STREET ROZELLE NSW 2038 PH: +61 2 9818 8437 FAX: + 61 2 9818 8288 PETER REED ARAIA, AIA NOM ARCH 5377 ANTHONY KEMENY FRAIA NSW REG No. 4599	PROJECT
		A	ISSUE FOR DEVELOPMENT APPLICATION	30.04.19		1 : 200 @A3	LB	MC	November 2018		AMITY COLLEGE LEPPINGTON
					PROJ. No.	DRAWING No.	REV.		TITLE:		
					A1803	DA - 113	A		TYPICAL HOME BASE PLAN FIRST FLOOR 02		