



TYPICAL CONSTRUCTION LEGEND



- FENCING
- TRAFFIC IN
- TRAFFIC OUT
- TRAFFIC ENTRY / CROSSOVER

STAGE 6

- 1. PRIMARY HALL
- 2. EXCLUSION ZONE FOR FUTURE PLAY FIELD AND LANDSCAPING
- 3. SECONDARY PLAY COURT
- 4. SECONDARY THREE STOREY LEARNING AREA MODULE WITH LINKS
- 5. LANDSCAPING.
- 6. REMOVE TEMPORARY PLAY AREA
- 7. CANOPY STRUCTURES

PREVIOUS STAGE

NOTE:  
1. LANDSCAPING REFERS TO RAD AND SOFT WORKS  
2. SOIL, REMEDIATION, EXCAVATION AND FILL AS REQUIRED

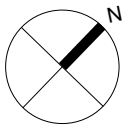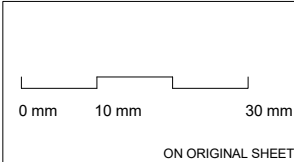

N°.	DESCRIPTION	DATE
A	ISSUE FOR DEVELOPMENT APPLICATION	30.04.19
B	ISSUE FOR DEVELOPMENT APPLICATION	31.05.19
C	ISSUE FOR DEVELOPMENT APPLICATION	03.07.19



SCALE	DRAWN BY	CHECKED BY	DATE
1 : 1000 @A3	MC	PR	November 2018
PROJ. No.	DRAWING No.	REV.	
A1803	DA - 605	C	

<b>Gran</b> GRAN ASSOCIATES AUSTRALIA ARCHITECTS PTY LTD LEVEL 1, 597 DARLING STREET ROZELLE NSW 2039 PH: +61 2 9818 8437 FAX: +61 2 9818 6288 PETER REED ARAIA, AIA NOM ARCH 5377 ANTHONY KEMENY FRAIA NSW REG No. 4599	PROJECT AMITY COLLEGE LEPPINGTON 85 Byron Road, Leppington NSW
	TITLE: STAGING PLAN STAGE 6