



TYPICAL CONSTRUCTION LEGEND



- FENCING
- TRAFFIC IN
- ← TRAFFIC OUT
- ▲ TRAFFIC ENTRY / CROSSOVER

STAGE 7

1. KITCHEN GARDEN
2. FINAL PLAYGROUND LANDSCAPING AND CANOPY
3. THREE STOREY BUILDING: CAFE AND SECONDARY LIBRARY WITH LINK
4. FOUR STOREY BUILDING: ADMINISTRATION AND COMMUNITY FACILITIES
5. MAIN ENTRY LANDSCAPING AND CANOPY
6. PLAY FIELD AND LANDSCAPING

PREVIOUS STAGE

- NOTE:
1. LANDSCAPING REFERS TO RAD AND SOFT WORKS
 2. SOIL, REMEDIATION, EXCAVATION AND FILL AS REQUIRED

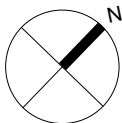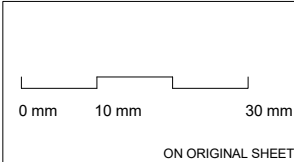

N°.	DESCRIPTION	DATE
A	ISSUE FOR DEVELOPMENT APPLICATION	30.04.19
B	ISSUE FOR DEVELOPMENT APPLICATION	31.05.19
C	ISSUE FOR DEVELOPMENT APPLICATION	03.07.19



SCALE	DRAWN BY	CHECKED BY	DATE
1 : 1000 @A3	MC	PR	November 2018
PROJ. No.	DRAWING No.	REV.	
A1803	DA - 606	C	

Gran GRAN ASSOCIATES AUSTRALIA ARCHITECTS PTY LTD LEVEL 1, 597 DARLING STREET ROZELLE NSW 2039 PH: +61 2 9818 8437 FAX: +61 2 9818 6288 PETER REED ARAIA, AIA NOM ARCH 5377 ANTHONY KEMENY FRAIA NSW REG No. 4599	PROJECT AMITY COLLEGE LEPPINGTON 85 Byron Road, Leppington NSW
	TITLE: STAGING PLAN STAGE 7