


DRAWING SCHEDULE

- LC00 - K23503 - COVER SHEET
- LC1/6 - K23503 - LANDSCAPE PRINCIPLES
- LC2/6 - K23503 - LANDSCAPE MASTERPLAN
- LC3/6 - K23503 - LANDSCAPE - OVAL
- LC4/6 - K23503 - LIBRARY TERRACE / PLANT SCHEDULE
- LC5/6 - K23503 - LANDSCAPE STAGING PLAN
- LC6/6 - K23503 - LANDSCAPE STAGING PLAN


		N°	DESCRIPTION	DATE		SCALE	DRAWN BY	CHECKED BY	DATE	 Michael Siu Landscape Architects PO Box 550 Hurstville NSW 1481 michael@msla.com.au 02 9557 9833 0417 280 249	PROJECT
		A	ISSUE FOR DA	28 - 05 -19		1 : 100@A3	JG	MS	FEB 2019		AMITY COLLEGE LEPPINGTON 85 Byron Road, Leppington NSW
						PROJ. No	DRAWING No.	REV.		TITLE COVER SHEET	
						K23503	LC00	A			

LANDSCAPE PRINCIPLES


1. ACCESS

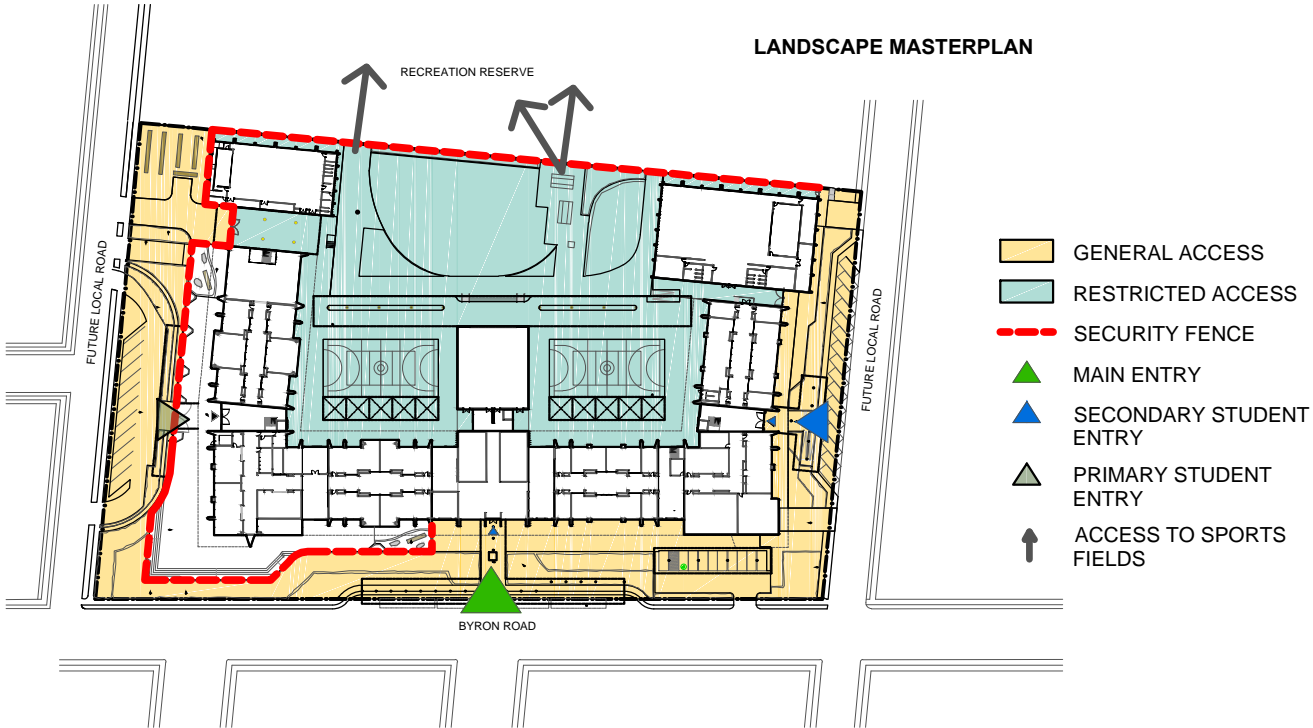


2. TREE CANOPY

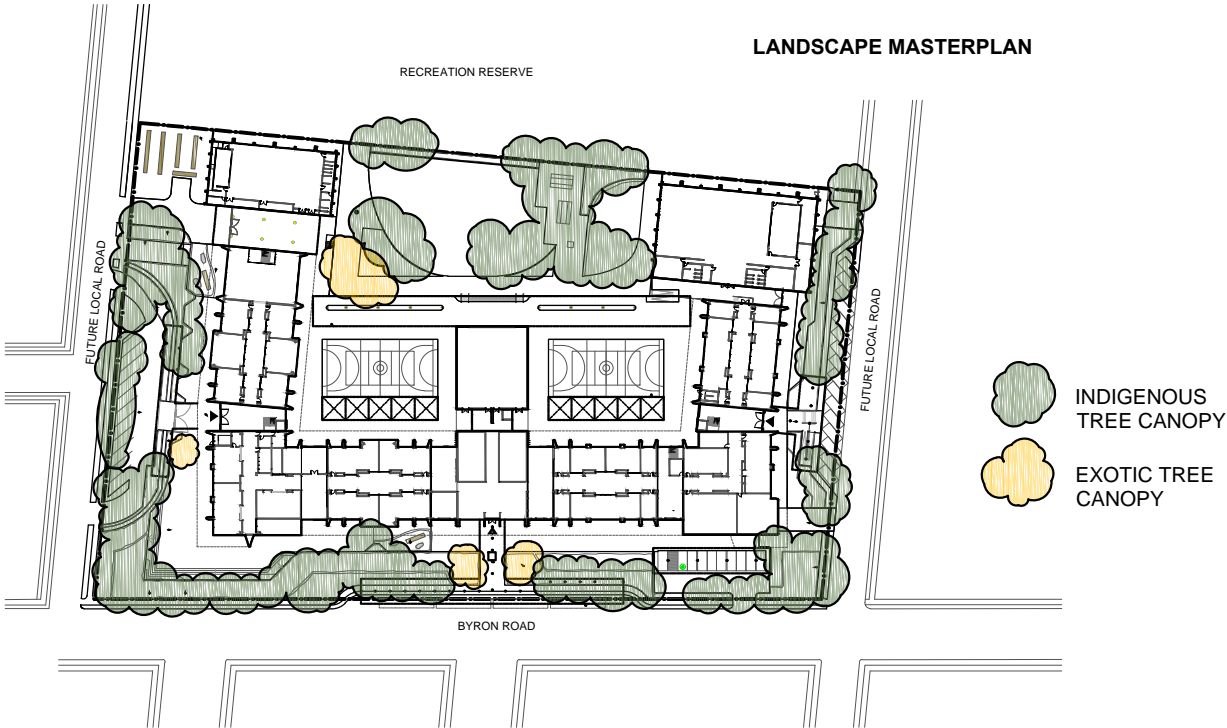

3. ACTIVE AND PASSIVE PLAY

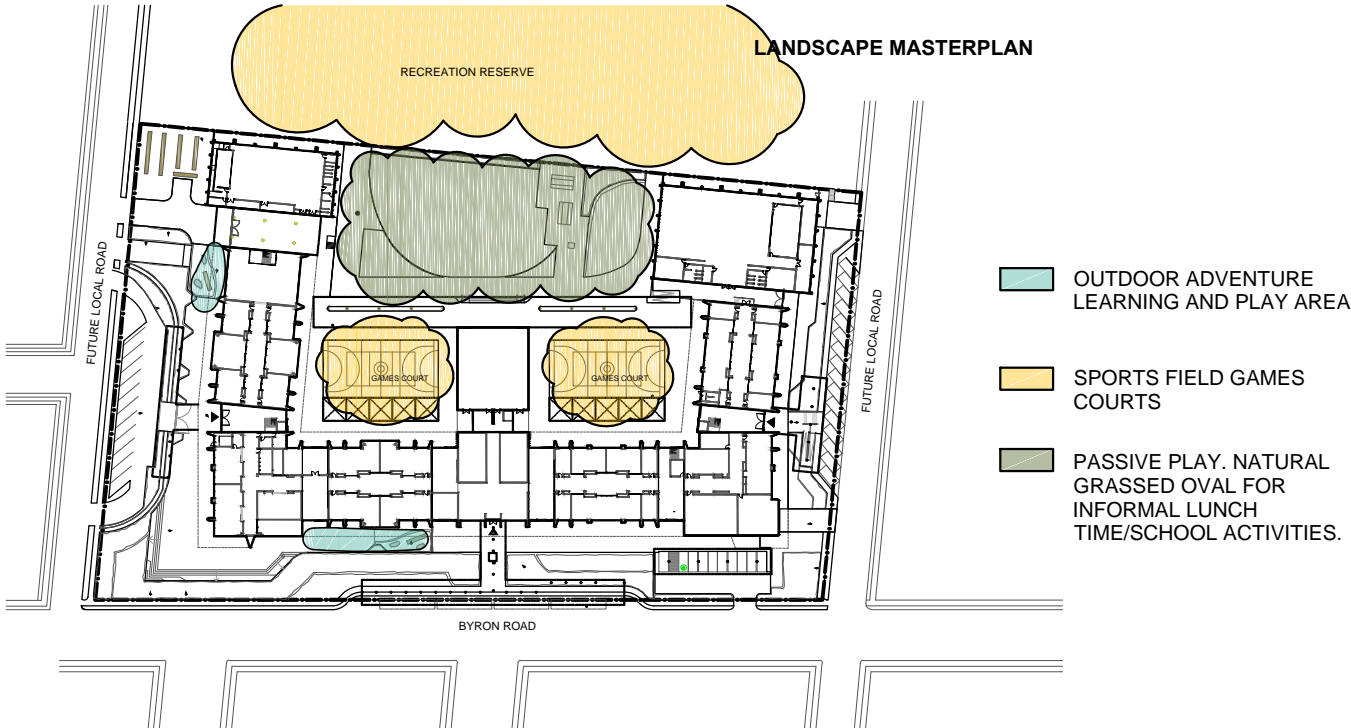


4. OUTDOOR LEARNING

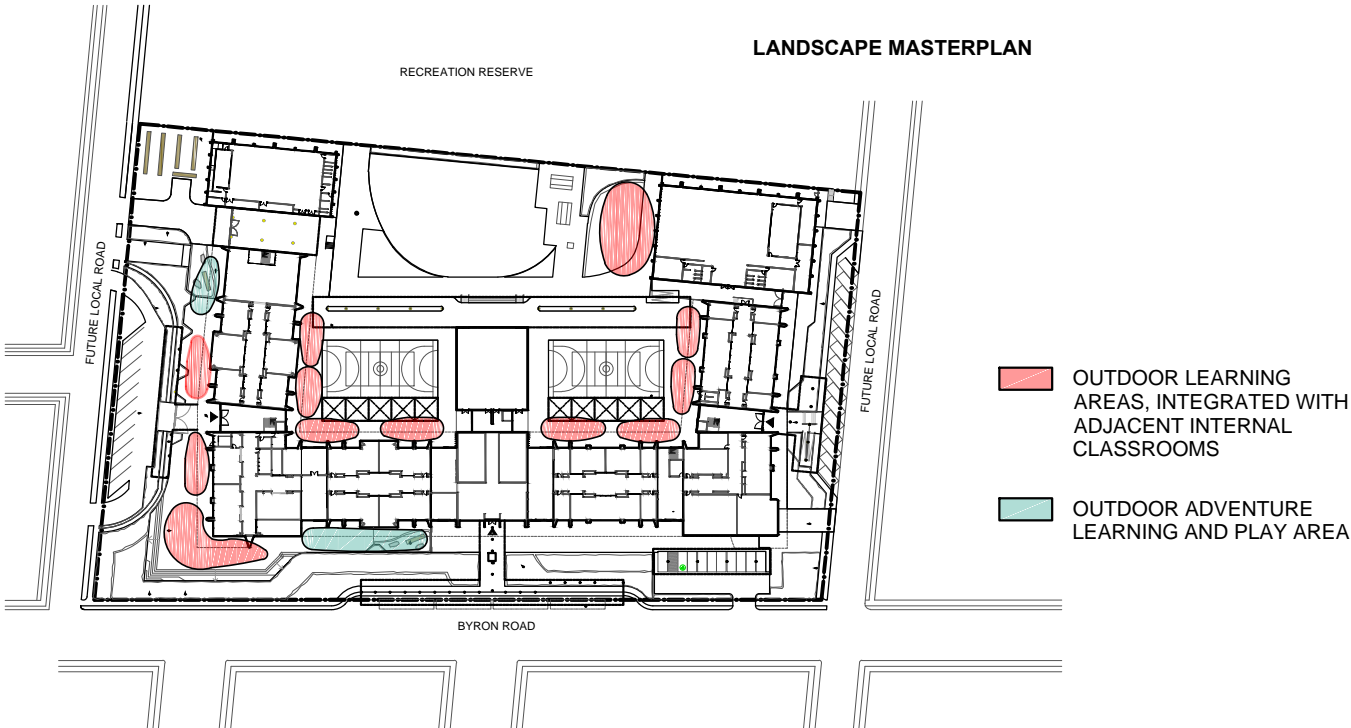
 




<div> ON ORIGINAL SHEET</div> <div></div>		Nº	DESCRIPTION	DATE		SCALE	DRAWN BY	CHECKED BY	DATE	<div> Michael Siu Landscape Architects PO Box 550 Hurstville NSW 1481 michael@msla.com.au 02 9557 9833 0417 280 249</div>	PROJECT AMITY COLLEGE LEPPINGTON 85 Byron Road, Leppington NSW			
		A	ISSUE FOR DA	28 - 05 - 19		AS SHOWN	JG	MS	FEB 2019					
									PROJ. No			DRAWING No.	REV.	
									K23503			LC1/6	A	
										TITLE LANDSCAPE PRINCIPLES				



LANDSCAPE MASTERPLAN

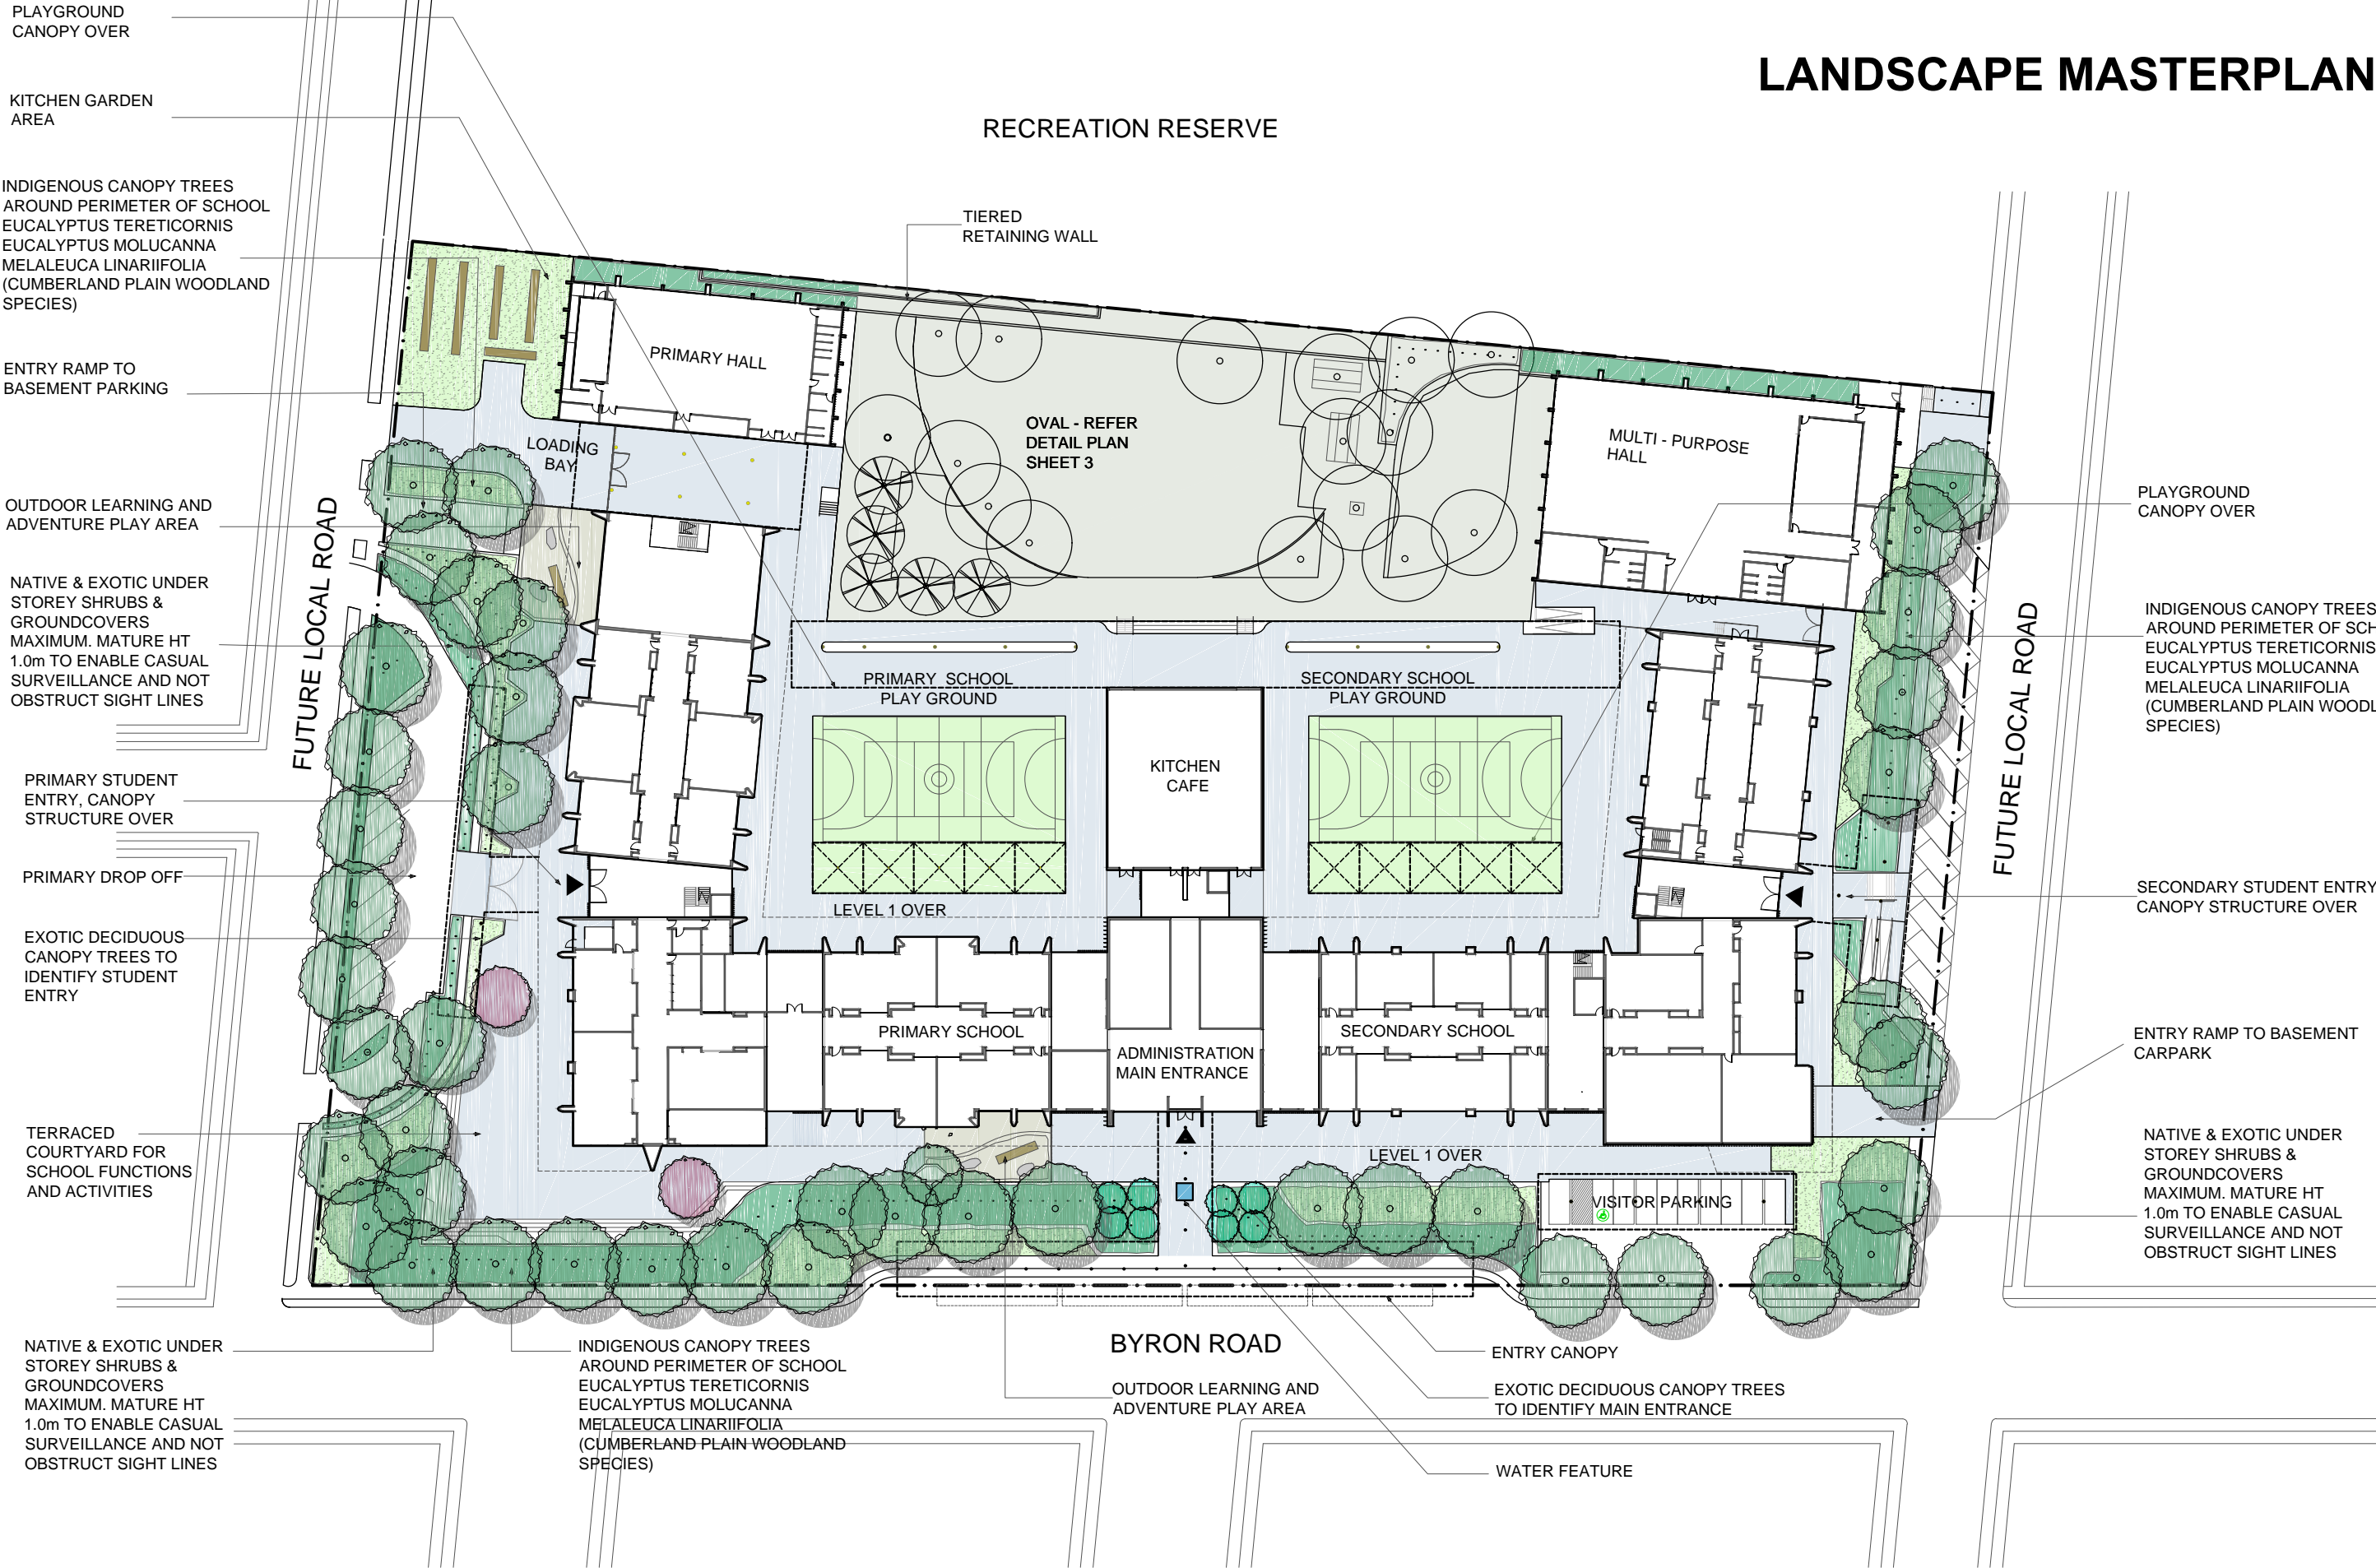RECREATION RESERVE



<div></div>		N°	DESCRIPTION	DATE		SCALE	DRAWN BY	CHECKED BY	DATE	 Michael Siu Landscape Architects PO Box 550 Hurstville NSW 1481 michael@msla.com.au 02 9557 9833 0417 280 249	PROJECT
		A	ISSUE FOR DA	28 - 05 - 19		1 : 750@A3	JG	MS	FEB 2019		AMITY COLLEGE LEPPINGTON 85 Byron Road, Leppington NSW
					PROJ. No	DRAWING No.	REV.		TITLE		
					K23503	LC2/6	A		LANDSCAPE MASTERPLAN		


LANDSCAPE - OVAL

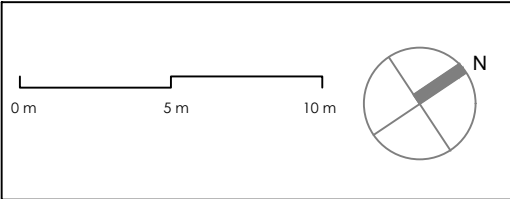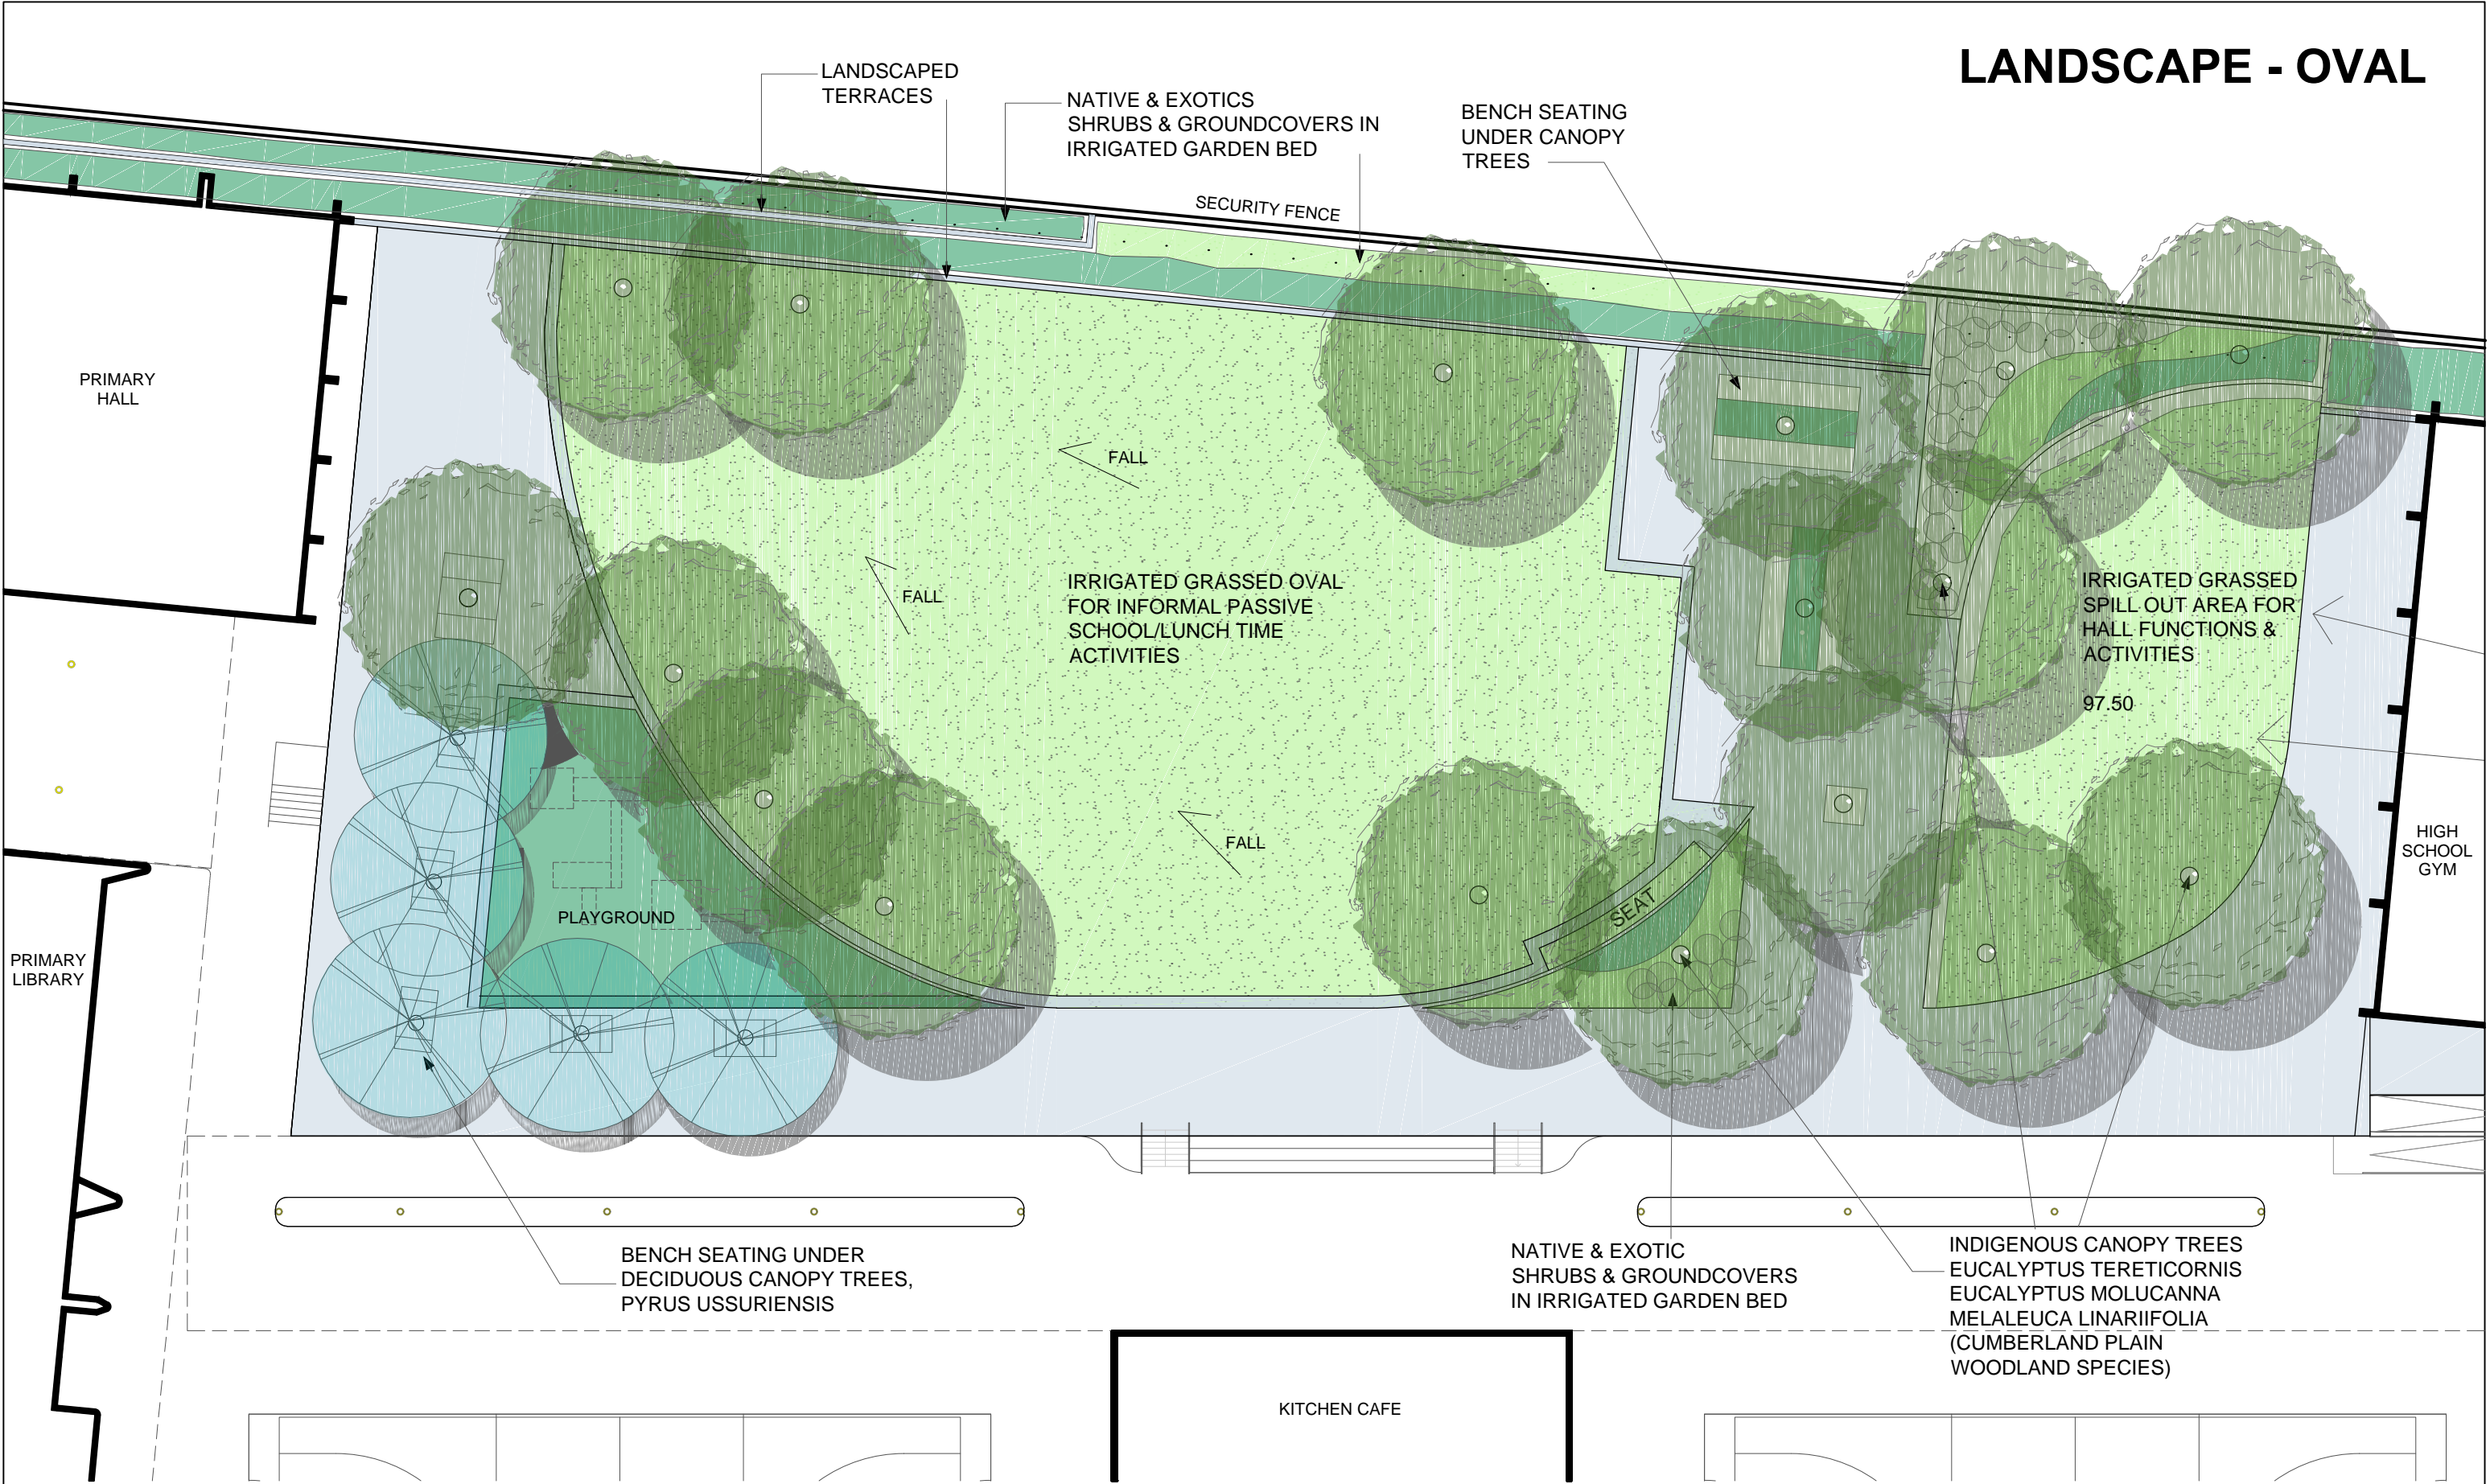

N°	DESCRIPTION	DATE
A	ISSUE FOR DA	28 - 05 - 19



SCALE	DRAWN BY	CHECKED BY	DATE
1 :250@A3	JG	MS	FEB 2019
PROJ. No	DRAWING No.	REV.	
K23503	LC3/6	A	




Michael Siu
Landscape Architects
PO Box 550 Hurstville NSW 1481
michael@msla.com.au
02 9557 9833 | 0417 280 249

PROJECT
AMITY COLLEGE LEPPINGTON
85 Byron Road, Leppington NSW

TITLE
LANDSCAPE - OVAL

LIBRARY TERRACE & PLANT SCHEDULE

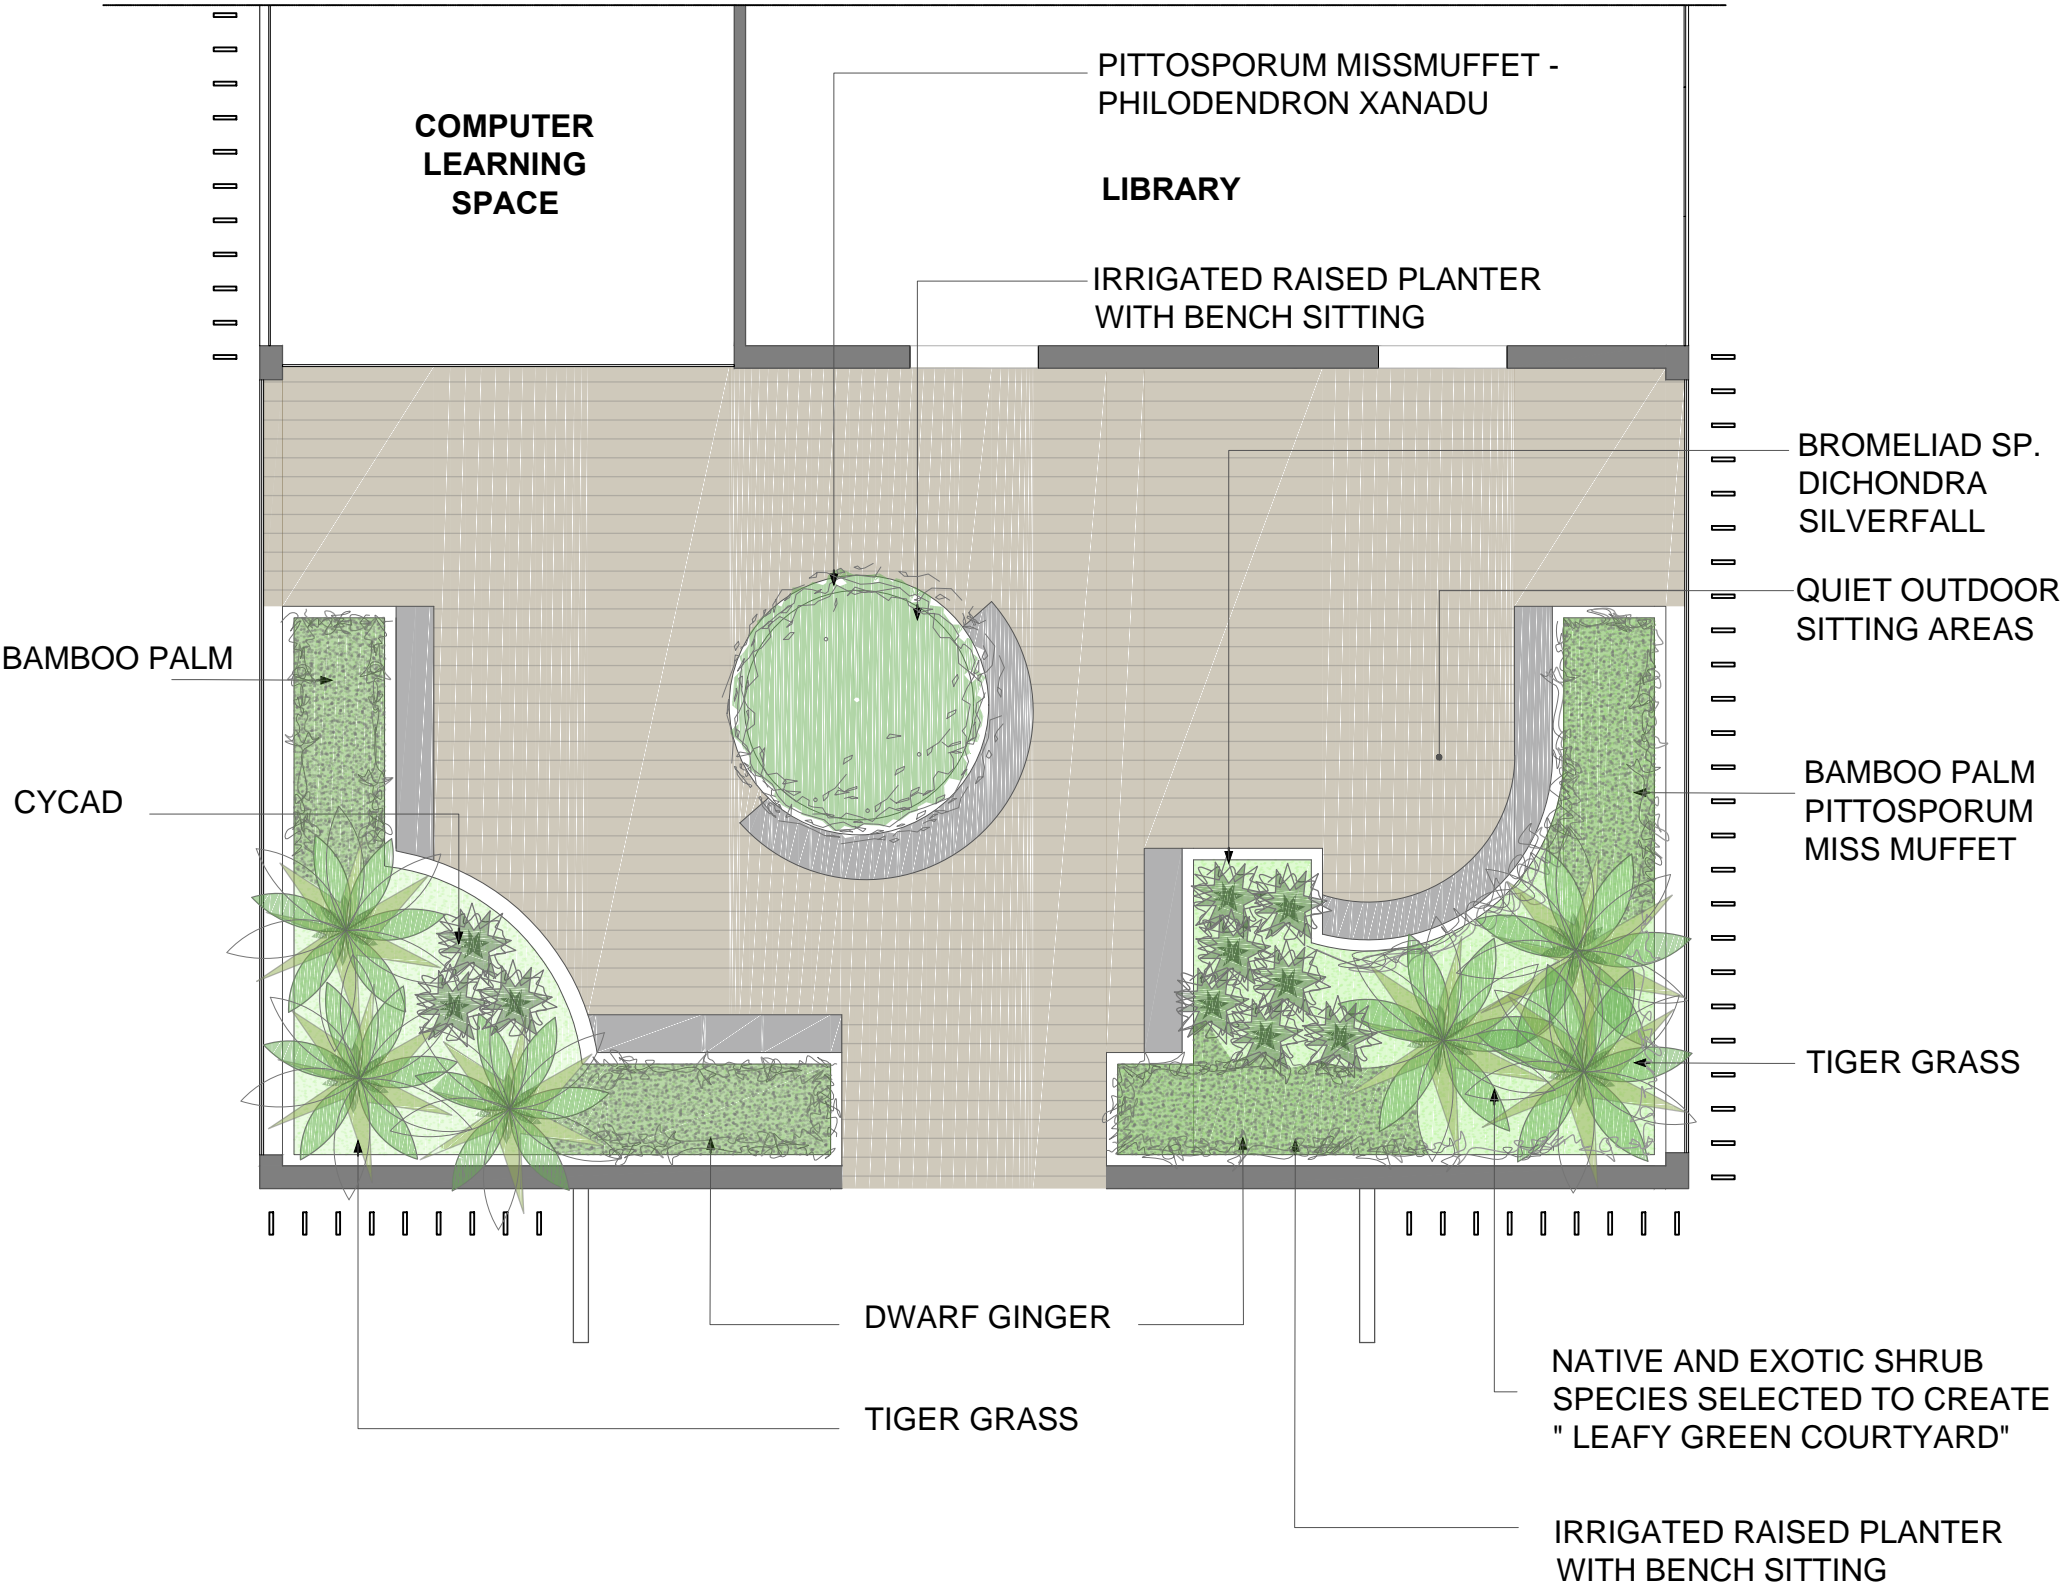

INDICATIVE PLANTING SCHEDULE

Name	Mt Size	Pot Size	Density	Qty
Canopy Trees				
Eucalyptus tereticornis*	Forest red gum	18m+	200Litre	As indicated 25No.
Eucalyptus molucana*	Grey Box	18m+	200Litre	As indicated 25No.
Melaleuca linariifolia*	Snow in Summer	10+	200Litre	As indicated 15No.
Pyrus ussuriensis	Ornamental Pear	8m	200Litre	As indicated 10No.
Ulmus parvifolia	Chinese Elm	8m	200Litre	As indicated 10No.
Lagerstroemia indica	Crepe Myrtle	6m	200Litre	As indicated 15No.
Sapium sebiferum	Chinese tallowood	8m	200Litre	As indicated 10No.

* Indigenuos Cumberland Plain Woodland Species

Shrubs and Ground Covers

Acacia 'Dazzler'*	Dazzler	0.8m	200mm	3/m2	700No.
Correa alba*	White Correa	1.0m	200mm	3/m2	700No.
Dianella caerulea Breeze*	Paroo Lily	0.6m	100mm	5/m2	650No.
Dichondra 'Silver Falls'*	'Silver Falls'	GCover	150mm	5/m2	650No.
Dietes grandifolia	Fortnight Lily	1.0m	150mm	5/m2	650No.
Doryanthes excelsa*	Gynea Lily	1.5m	300mm	As indicated	100No.
Lomandra tanika*	Tanika	0.8m	150mm	5/m2	650No.
Lomandra verday*	Verday	0.6m	150mm	5/m2	650No.
Melaleuca 'Claret Tops'*	Claret Tops	0.8m	200mm	3/m2	700No.
Myoporum 'Yareena'*	Creeping Myoporum	GCover	150mm	5/m2	650No.
Phylodendron 'Xanadu'	Xanadu	0.5m	200mm	3/m2	700No.
Pittosporum 'Miss Muffet'	Miss Muffet	0.8m	200mm	2/m2	700No.
Poa labillardieri 'Eskdale'*	Tussock Grass	0.5m	100mm	5/m2	650No.
Themeda australis*	Kangaroo Grass	0.5m	100mm	6/m2	650No.
Trachelospermum jasminoides	Star Jasmine	GCover	200mm	5/m2	650No.
Westringia 'Aussie Box'*	Aussie Box	0.8m	200mm	3/m2	700No.

*Native species

Library Courtyard

Alpina nutans	Dwarf Ginger	1.0m	35Litre	As indicated	15No.
Bromeliad alcantarea	Giant Bromeliad	1.0m	35Litre	As indicated	10No.
Cycas revoluta	Cycad	1.0m	35Litre	As indicated	3No.
Dichondra Silver Falls	Silver Falls	GCover	150mm	5/m2	20No.
Philodendron 'Xanadu'	Xanadu	0.5m	200mm	3/m2	10No.
Pittosporum Miss Muffet	Miss muffet	0.8m	200mm	2/m2	10No.
Rhaphis excelsa	Bamboo Palm	2.0m	300mm	1/m2	6No.
Thysanolaena maxima	Tiger Grass	3.0m	75Litre	As indicated	6No.

Amity College Leppington – 85 Byron Road Leppington

February 2018

		N°	DESCRIPTION	DATE		SCALE	DRAWN BY	CHECKED BY	DATE	 Michael Siu Landscape Architects PO Box 550 Hurstville NSW 1481 michael@msla.com.au 02 9557 9833 0417 280 249	PROJECT	
		A	ISSUE FOR DA	28 - 05 -19		1 : 100@A3	JG	MS	FEB 2019		AMITY COLLEGE LEPPINGTON 85 Byron Road, Leppington NSW	
						PROJ. No	DRAWING No.		REV.		TITLE	
						K23503	LC4/6		A		LIBRARY TERRACE & PLANT SCHEDULE	

STAGE 1



- Landscape Masterplan implementation Stage 1
- Temporary Landscape Treatment Stage 1
- Tree to be removed
- Tree to be retained

- STAGE 1**
1. COMPLETE REMAINING PORTION OF ROAD AND FOOTPATH RESERVE (INCLUDES WORKS RELATING TO CONNECTION WITH BYRON ROAD)
 2. LOADING ZONE
 3. DROP OFF PARKING AND LANDSCAPING
 4. EXCLUSION ZONE FOR WORKS RELATING TO FUTURE PLAY FIELD AND LANDSCAPING.
 5. TEMPORARY PLAY FIELD
 6. ADMINISTRATION (DEMOUNTABLE)
 7. TOILET BLOCK (DEMOUNTABLE)
 8. PRIMARY HOME BASES (DEMOUNTABLE)
 9. CANTEEN (DEMOUNTABLE)
 10. DEMOLISH EXISTING BUILDINGS
 11. TEMPORARY STAFF PARKING
 12. BASEMENT PARKING EXCAVATION

NOTE:
1. LANDSCAPING REFERS TO HARD AND SOFT WORKS
2. SOIL, REMEDIATION, EXCAVATION AND FILL AS REQUIRED

STAGE 2



- Landscape Masterplan implementation Stage 2
- Landscape Masterplan implementation Stages 1
- Temporary Landscape Treatment Stages 1
- Tree to be removed
- Tree to be retained

- STAGE 2**
1. DRIVEWAY TO BASEMENT PARKING
 2. LANDSCAPING AND OUTDOOR LEARNING AREAS
 3. TWO STOREY PRIMARY HOME BASE MODULES WITH BASEMENT PARKING BELOW
 4. EXCLUSION ZONE FUTURE PLAY FIELD AND LANDSCAPING.
 5. SUBSTATION

NOTE:
1. LANDSCAPING REFERS TO HARD AND SOFT WORKS
2. SOIL, REMEDIATION, EXCAVATION AND FILL AS REQUIRED

STAGE 3




- Landscape Masterplan implementation Stage 3
- Landscape Masterplan implementation Stages 1 - 2
- Temporary Landscape Treatment Stage 3
- Temporary Landscape Treatment Stages 1 - 2
- Tree to be removed
- Tree to be retained

- STAGE 3**
1. PRIMARY COURTYARD
 2. CANOPY STRUCTURES
 3. TERRACED LEARNING AREA EXCAVATION AND LANDSCAPING
 4. BUS BAY, MAIN STREET ENTRY AND LANDSCAPING
 5. EXCLUSION ZONE FOR FUTURE PLAY FIELD AND LANDSCAPING.

NOTE:
1. LANDSCAPING REFERS TO HARD AND SOFT WORKS
2. SOIL, REMEDIATION, EXCAVATION AND FILL AS REQUIRED

STAGE 4

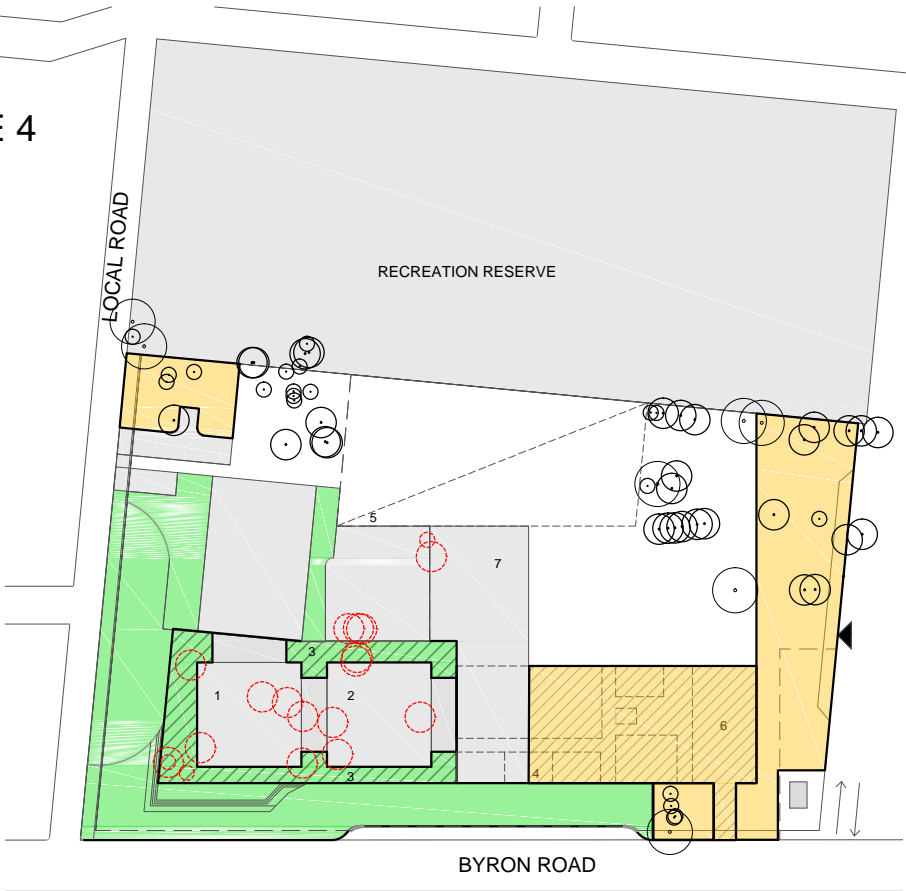

- Landscape Masterplan implementation Stage 4
- Landscape Masterplan implementation Stages 1 - 3
- Temporary Landscape Treatment Stage 4
- Temporary Landscape Treatment Stages 1 - 3
- Tree to be removed
- Tree to be retained

- STAGE 4**
1. TWO STOREY PRIMARY HOME BASE MODULE WITH LINKS AND BASEMENT PARKING
 2. TWO STOREY PRIMARY HOME BASE MODULE WITH LINKS
 3. LANDSCAPING AND OUTDOOR LEARNING AREAS
 4. REMOVE DEMOUNTABLES
 5. EXCLUSION ZONE FOR FUTURE PLAY FIELD AND LANDSCAPING
 6. REMOVE TEMPORARY PARKING
 7. TEMPORARY PLAY AREA


NOTE:
1. LANDSCAPING REFERS TO HARD AND SOFT WORKS
2. SOIL, REMEDIATION, EXCAVATION AND FILL AS REQUIRED

		N°	DESCRIPTION	DATE		SCALE	DRAWN BY	CHECKED BY	DATE	 Michael Siu Landscape Architects PO Box 550 Hurstville NSW 1481 michael@msla.com.au 02 9557 9833 0417 280 249	PROJECT
		A	ISSUE FOR DA	28 - 05 - 19		NTS	JG	MS	MAY 2019		AMITY COLLEGE LEPPINGTON
						PROJ. No	DRAWING No.	REV.	85 Byron Road, Leppington NSW		
							LC5/6 - K23503	A			TITLE
											LANDSCAPE STAGING PLAN

STAGE 5




STAGE 6

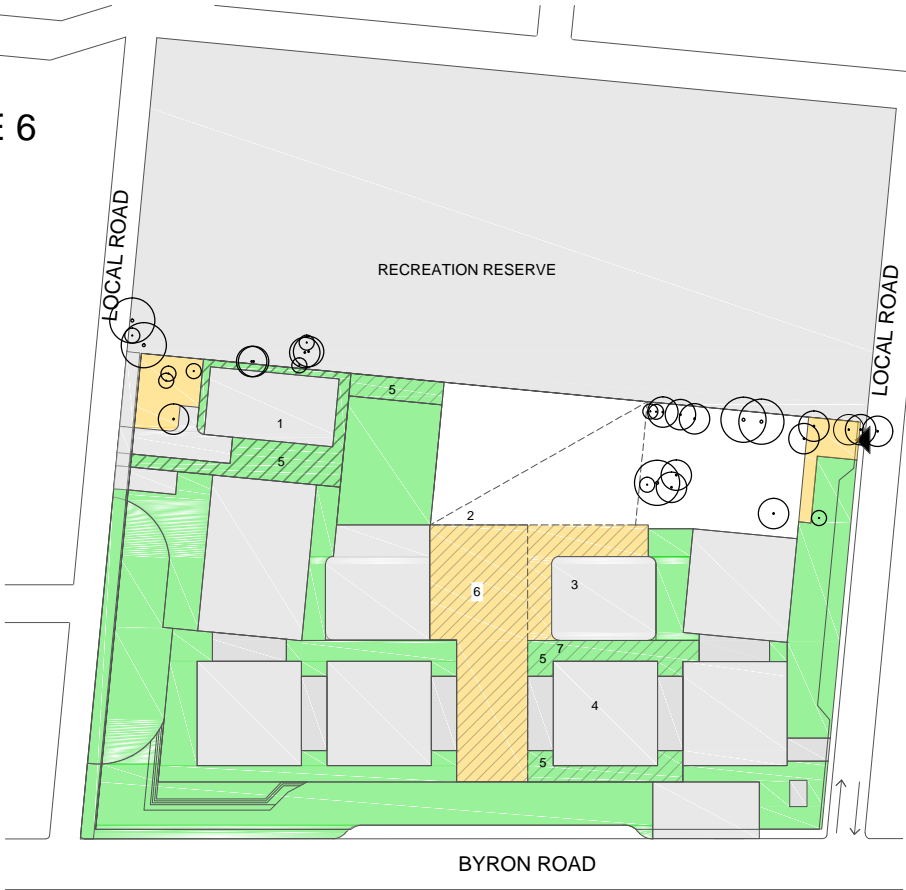

STAGE 7



STAGE 8

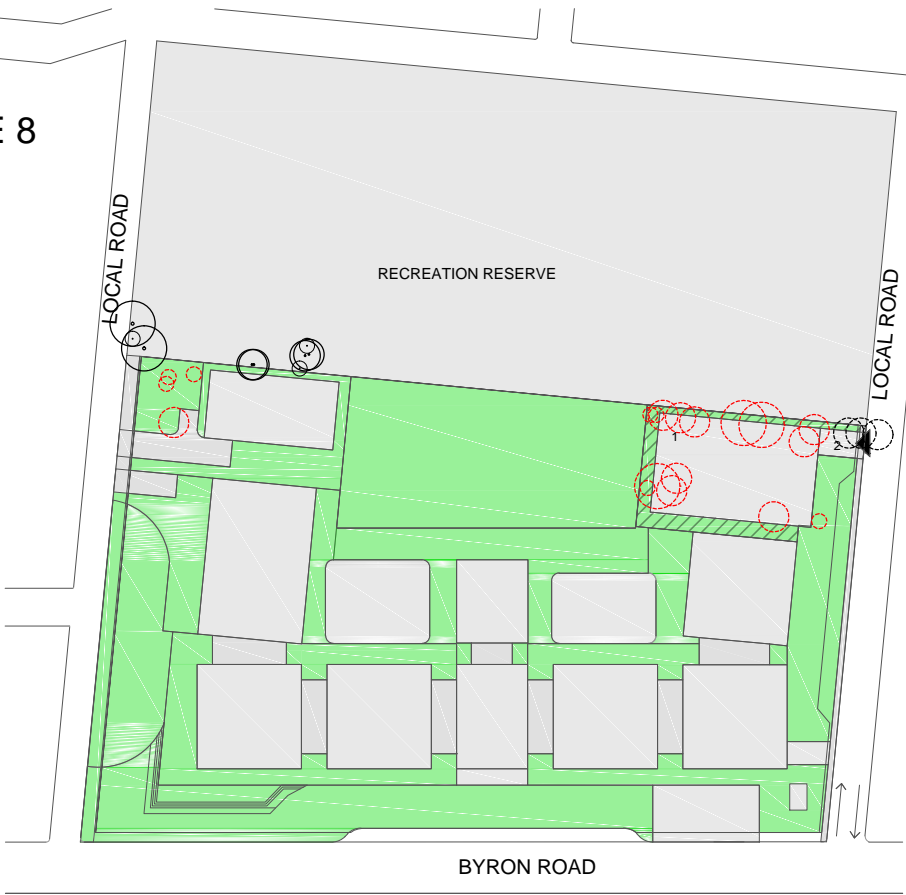

		Nº	DESCRIPTION	DATE		SCALE	DRAWN BY	CHECKED BY	DATE	 Michael Siu Landscape Architects PO Box 550 Hurstville NSW 1481 michael@msla.com.au 02 9557 9833 0417 280 249	PROJECT
		A	ISSUE FOR DA	28 - 05 - 19		NTS	JG	MS	MAY 2019		AMITY COLLEGE LEPPINGTON 85 Byron Road, Leppington NSW
						PROJ. No	DRAWING No.	REV.	TITLE		
						LC6/6 - K23503	A				LANDSCAPE STAGING PLAN