



## KEY

Indicative of sign(s)/wayfinding element.


Public Lift Lobby Graphics  
EN-C


Lift Directory  
INT-P

Waiting Area Graphics  
EN-C  
OR  
TBA (Done by others - artwork)

Column/Wall Mounted Directional  
DIR-W  
OR  
Building Directory  
INF-B

Department Entry Identification  
ID-A

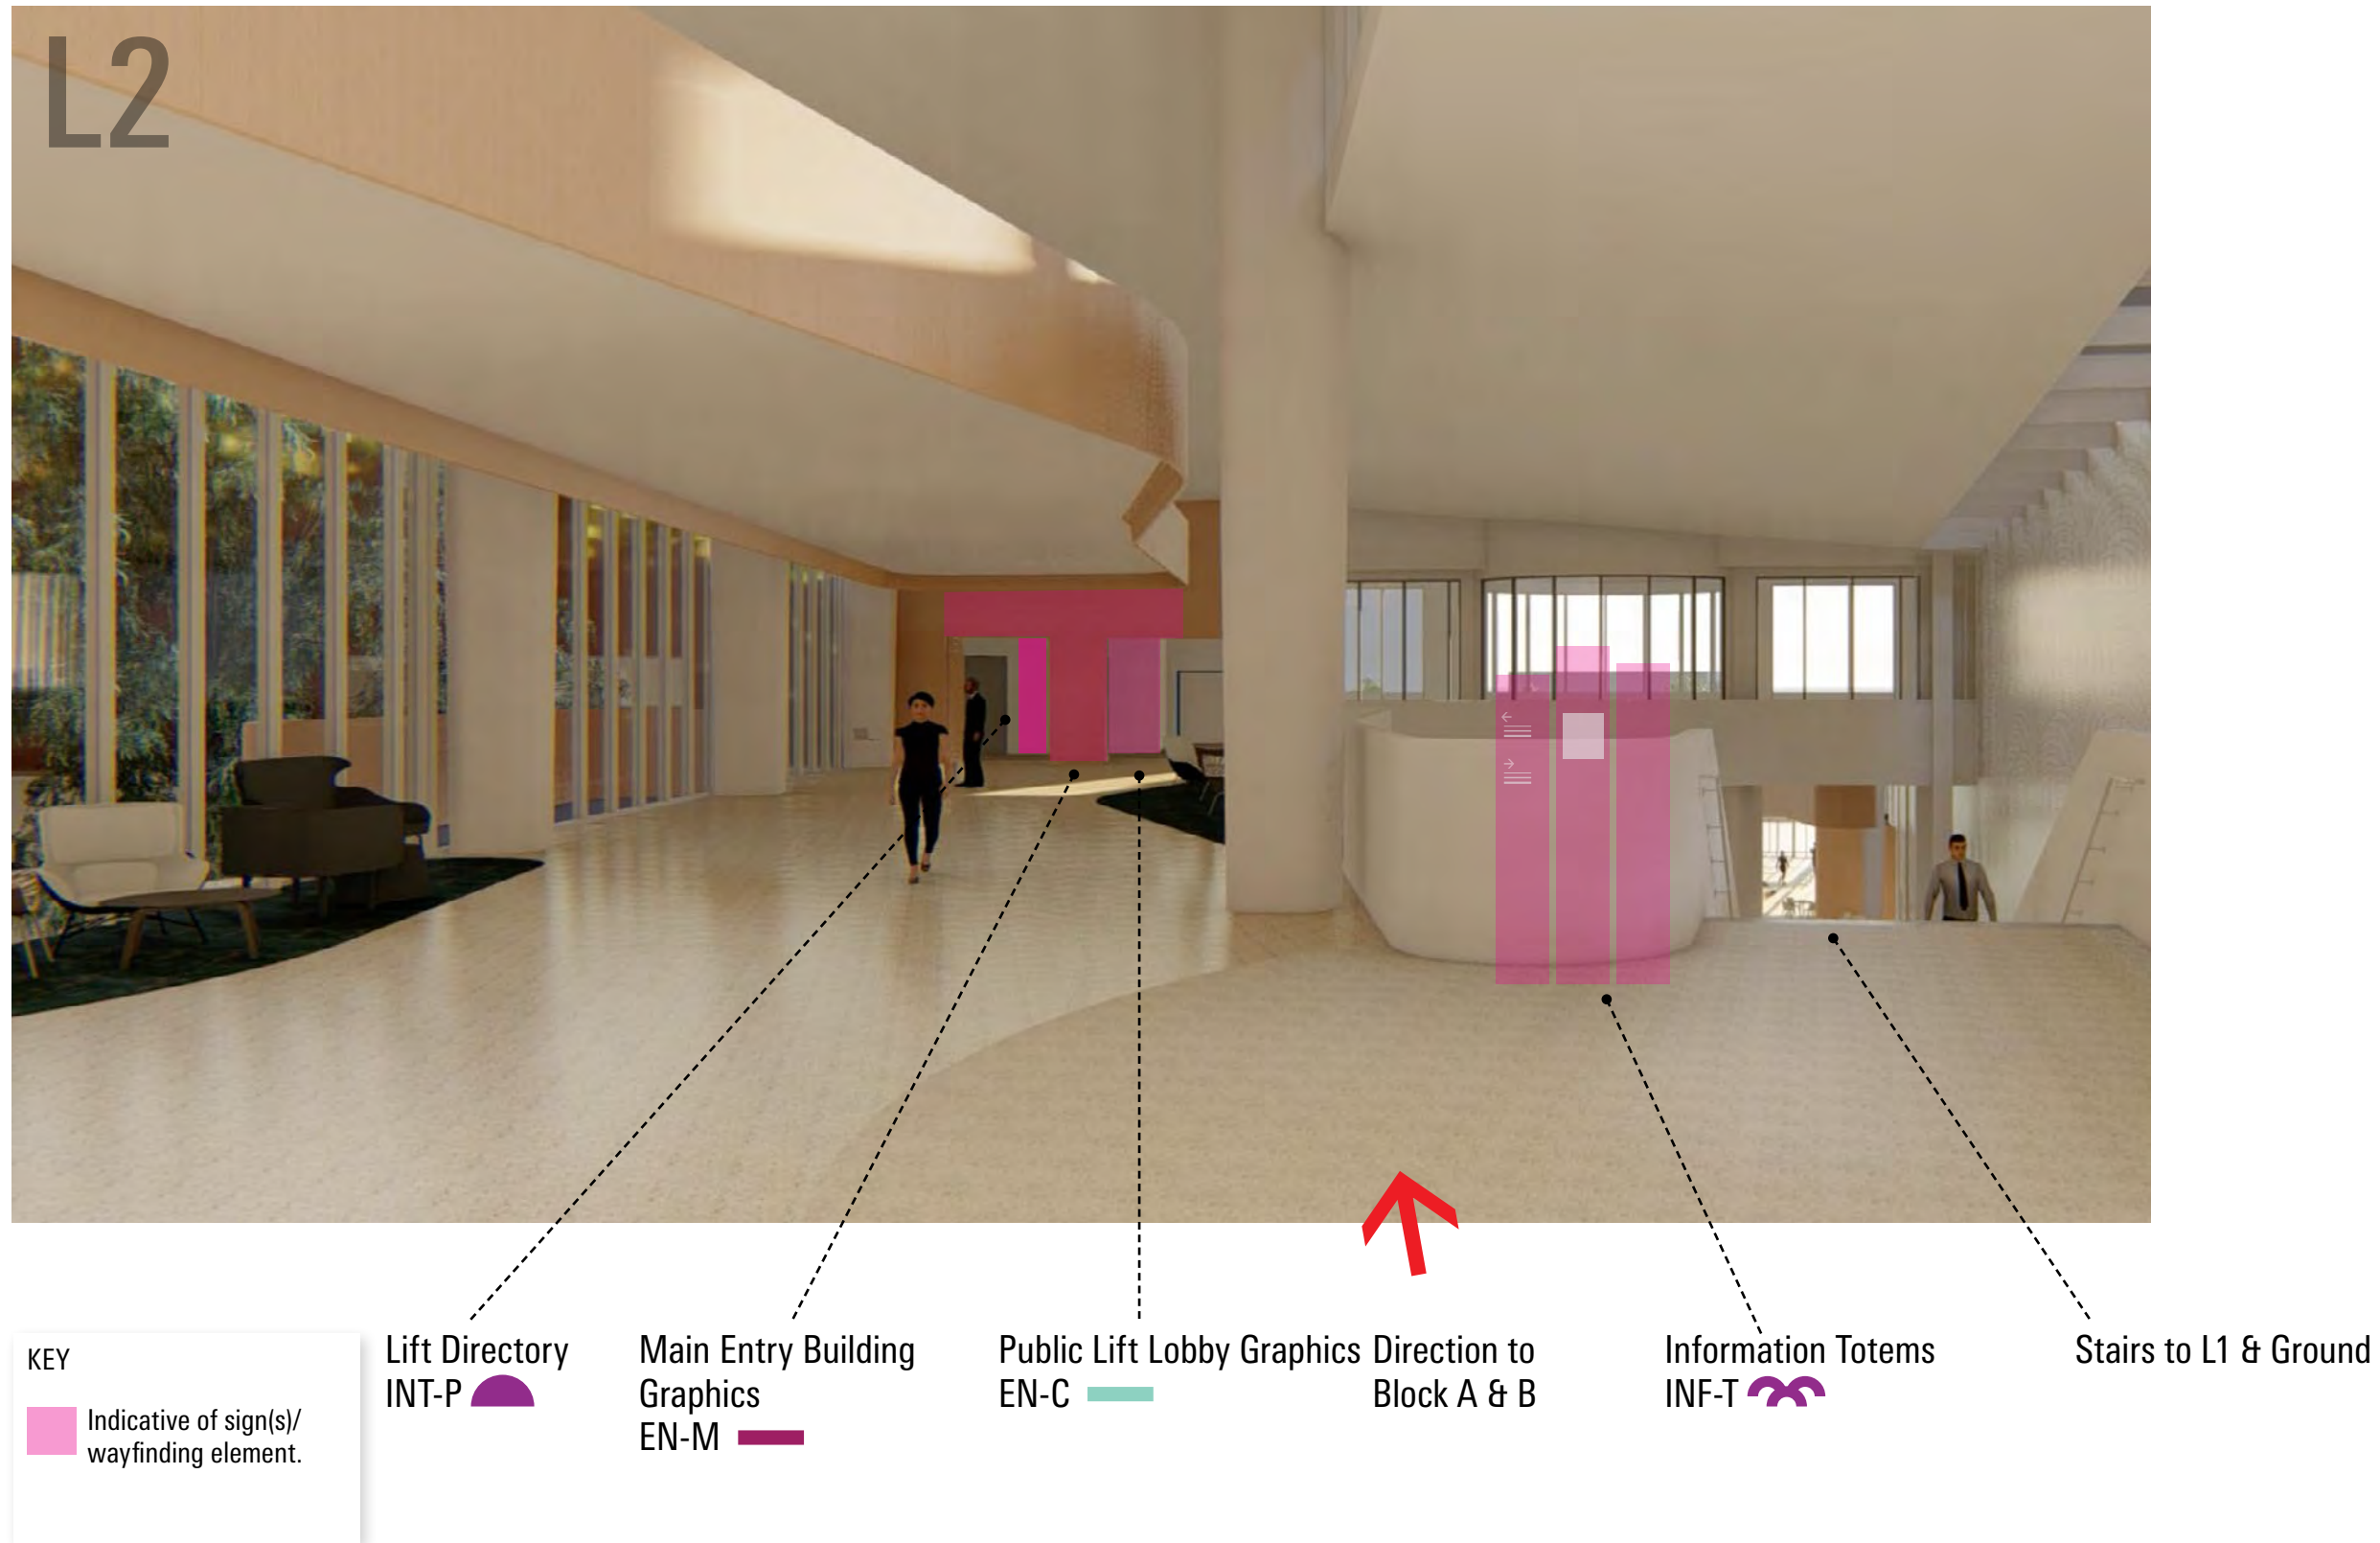

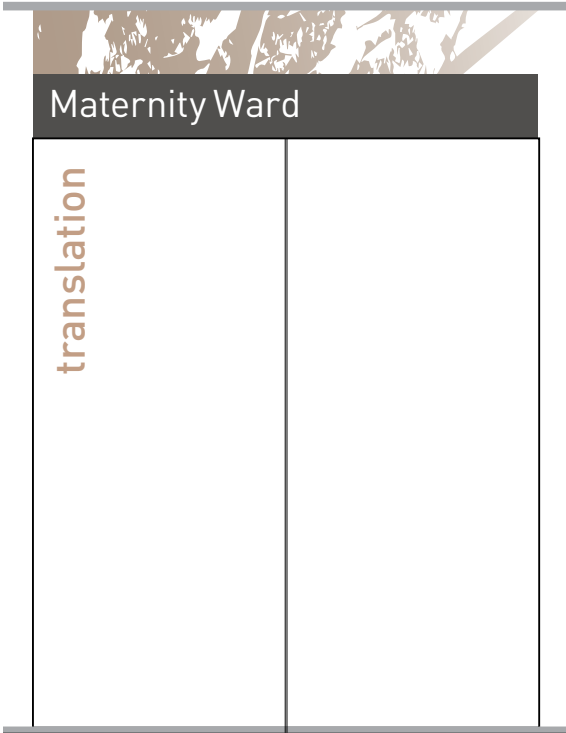

- Dharawal language to be used on signage throughout the facility.
- Shown are examples only.
- (below) Examples of dual language signage done by others.