


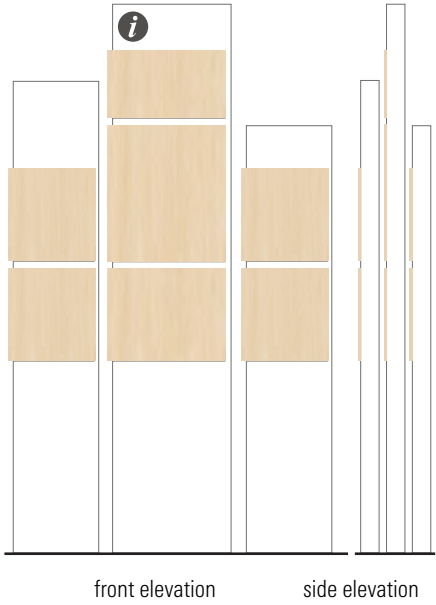
 Information Totems  
code: INF-T

 Column/Wall Mounted  
Directional  
code: DIR-W


 Public Lift Directory  
code: INF-P

 Perpendicular Amenity  
Identification  
code: PER-A


\*) CS 01




front elevation side elevation

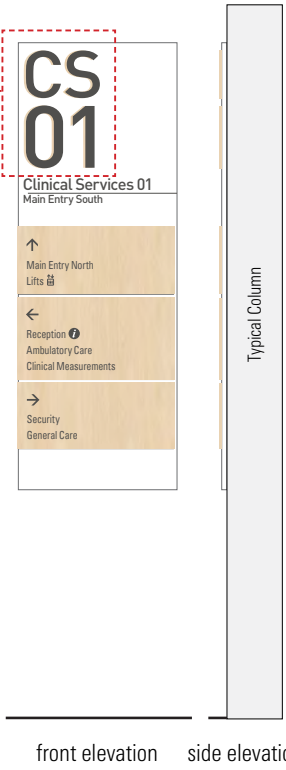

front elevation side elevation

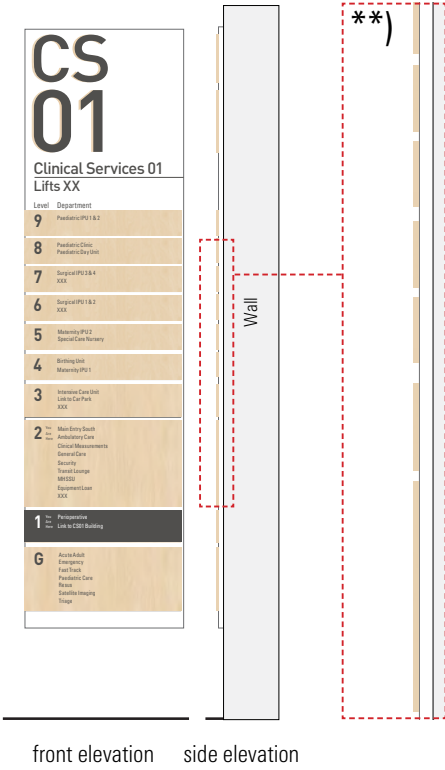

front elevation side elevation

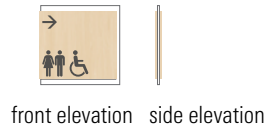


front elevation side elevation



- Signage uses wood look.
- \*) Certain elements of the sign can be 3D like the building name.
- \*\*) Side elevation of signs reveal there are protruding elements.



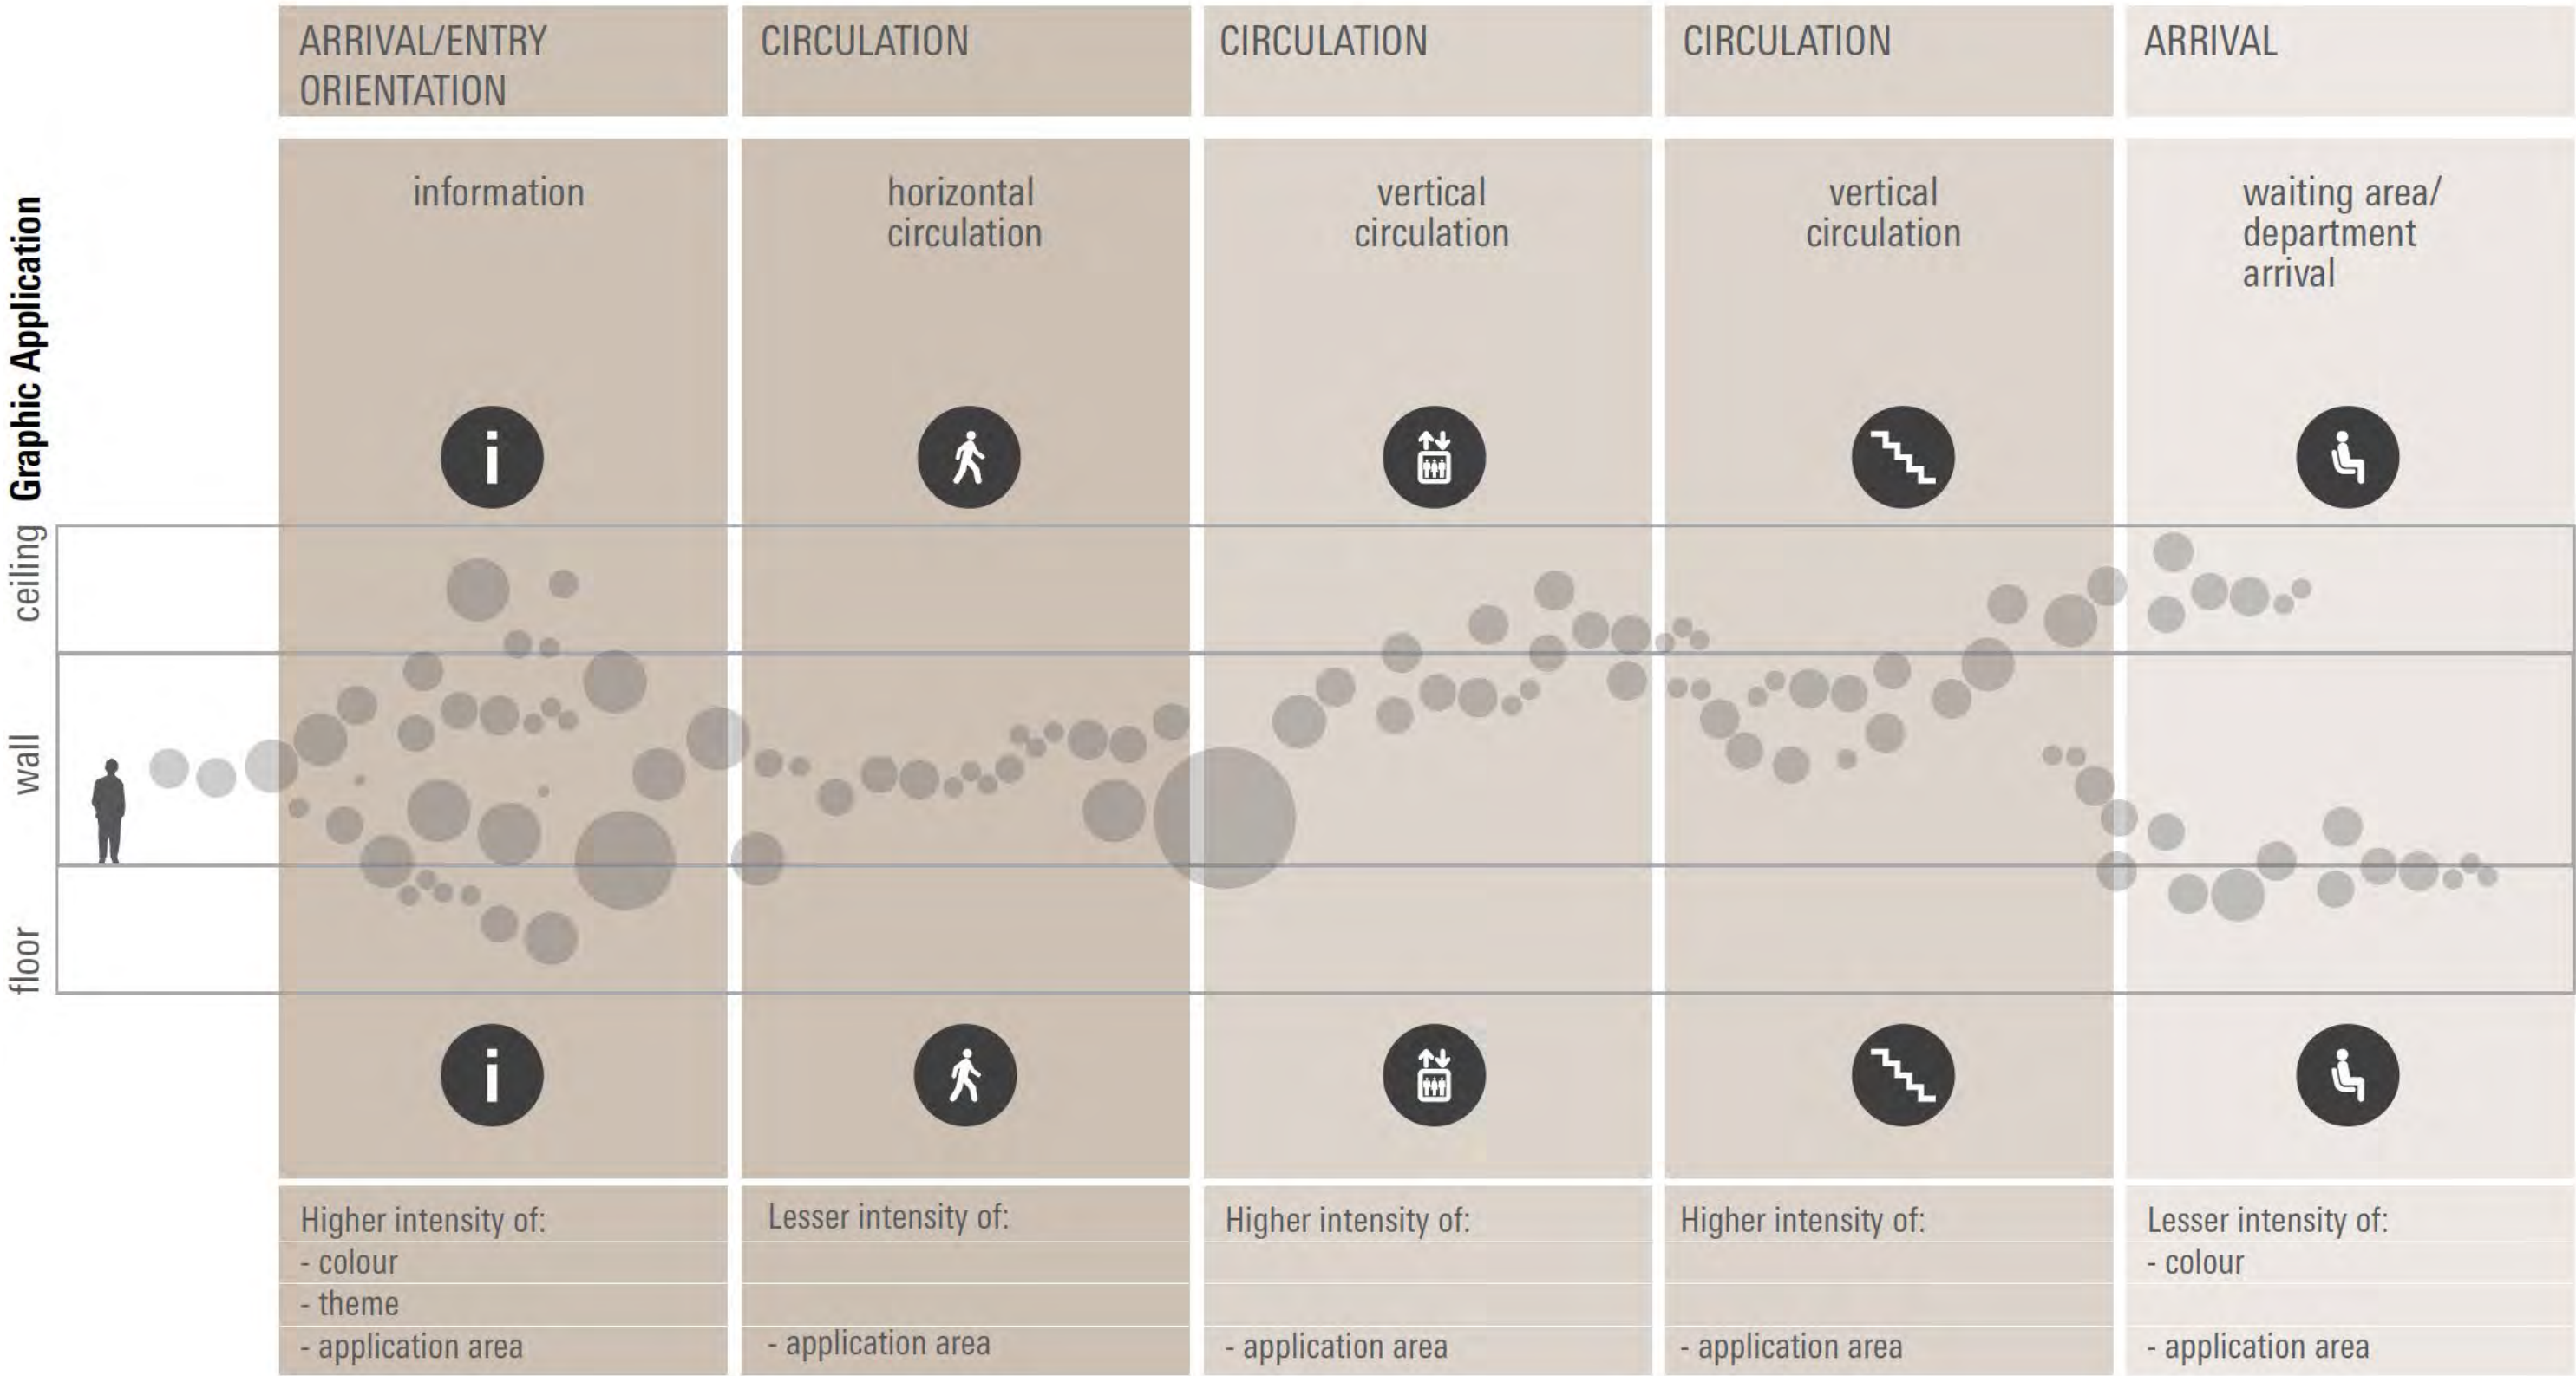
















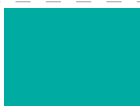
 
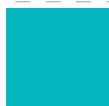



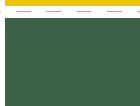
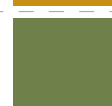
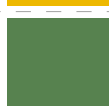








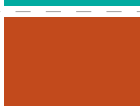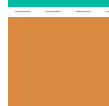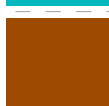








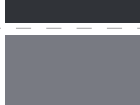





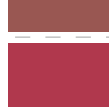























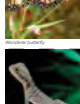



















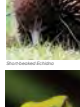

















The density of environmental graphics may alter between different stages of the journey.  
Graphics will be coordinated with interior design and interior colour palette.



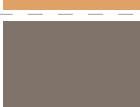



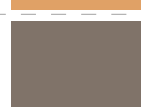

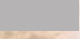


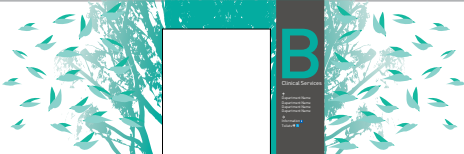
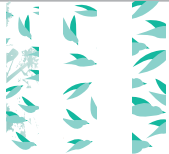











PRINCIPLES FOR COLOUR CODING/PALETTE, FLORA & FAUNA 27  
CUMBERLAND PLAIN WOODLAND

Each level features a reference colour palette and floral/fauna motifs to generate compositions for environmental graphics. Floral base motif is consistent per level, with a fauna layered motif unique to each lift.

FLORA (BASE MOTIF FOR WF GRAPHICS)				BUILDING CS01 - WEST				BUILDING CS01 - EAST (MENTAL HEALTH)				BUILDING A CS02 - LIFT											
				DESTINATIONS	LEVEL COLOUR THEME			FAUNA* (LAYERED MOTIF FOR WF GRAPHICS)					DESTINATIONS	LEVEL COLOUR THEME			FAUNA* (LAYERED MOTIF FOR WF GRAPHICS)					COLOUR	FAUNA* (LAYERED MOTIF FOR WF GRAPHICS)
TREETOPS	FRAGRANT GROVE		L12																				
			L11																				
			L10	Paeds IPU 3																			
MID STOREY	BUSH MEDICINE		L9	Paeds IPU 1 & 2							M.H Older												
		L8	Paeds Day							M.H Adolescent													
		L7	Surgical IPU 3							M.H Youth													
		L6	Surgical IPU 1 & 2							M.H Gender													
		L5	Maternity IPU 2							M.H Civil Secure													
		L4	Maternity IPU 1							M.H ICU M.H Adult													
GROUND COVER	SHADOW GARDEN		L3	ICU							Plant												
		L2 Main Entry	Ambulatory Care							M.H Entry MHSSU Front of House													
		L1	Operating							Mortuary													
SUBTERRANEAN	PLENTY EARTH		G	Emergency																			
		Entry North																					
			LG B	Radiation Oncology																			
																							

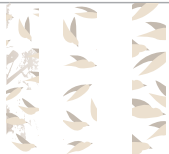\*FURTHER SPECIES MAY FEATURE IN OTHER AREAS, SHOWN ARE FEATURE SPECIES FOR WAYFINDING GRAPHICS, SUBJECT TO FURTHER DEVELOPMENT

Shown is one theme in two colours to illustrate the effect of different colours per level.  
A combination of graphics, colour and signage are applied to aid wayfinding in key zones.

ARRIVAL/ENTRY ORIENTATION		CIRCULATION	CIRCULATION	CIRCULATION	ARRIVAL	ARRIVAL
information entry points		horizontal circulation walkway	vertical circulation lifts	vertical circulation stairs	reception/ department arrival	waiting area/ sub department
						
						
						
Higher intensity of:		Lesser intensity of:	Higher intensity of:	Higher intensity of:	Lesser intensity of:	Lesser intensity of:
- colour					- colour	
- theme					- theme	
- application area		- application area	- application area	- application area	- application area	- application area

Graphic patterns shown are a schematic representation for illustration of scale, extent, layering of wayfinding principles.

Designs to be developed in DD stage.