

# Appendix



## Context Plan

Scale  
N/A




Drawing number  
SK20  
Revision number  
04

Project number  
5812  
Project name  
Sydney Football Stadium

Project address  
Moore Park  
Client  
INSW

SJB Architects  
Level 2, 490 Crown Street, Surry Hills NSW 2010  
T. 61 2 9380 9911 · sjb.com.au  
SJB Architecture (NSW) Pty Ltd  
ABN 20 310 373 425 ACN 081 094 724  
Adam Haddow 7188 John Pradel 7004



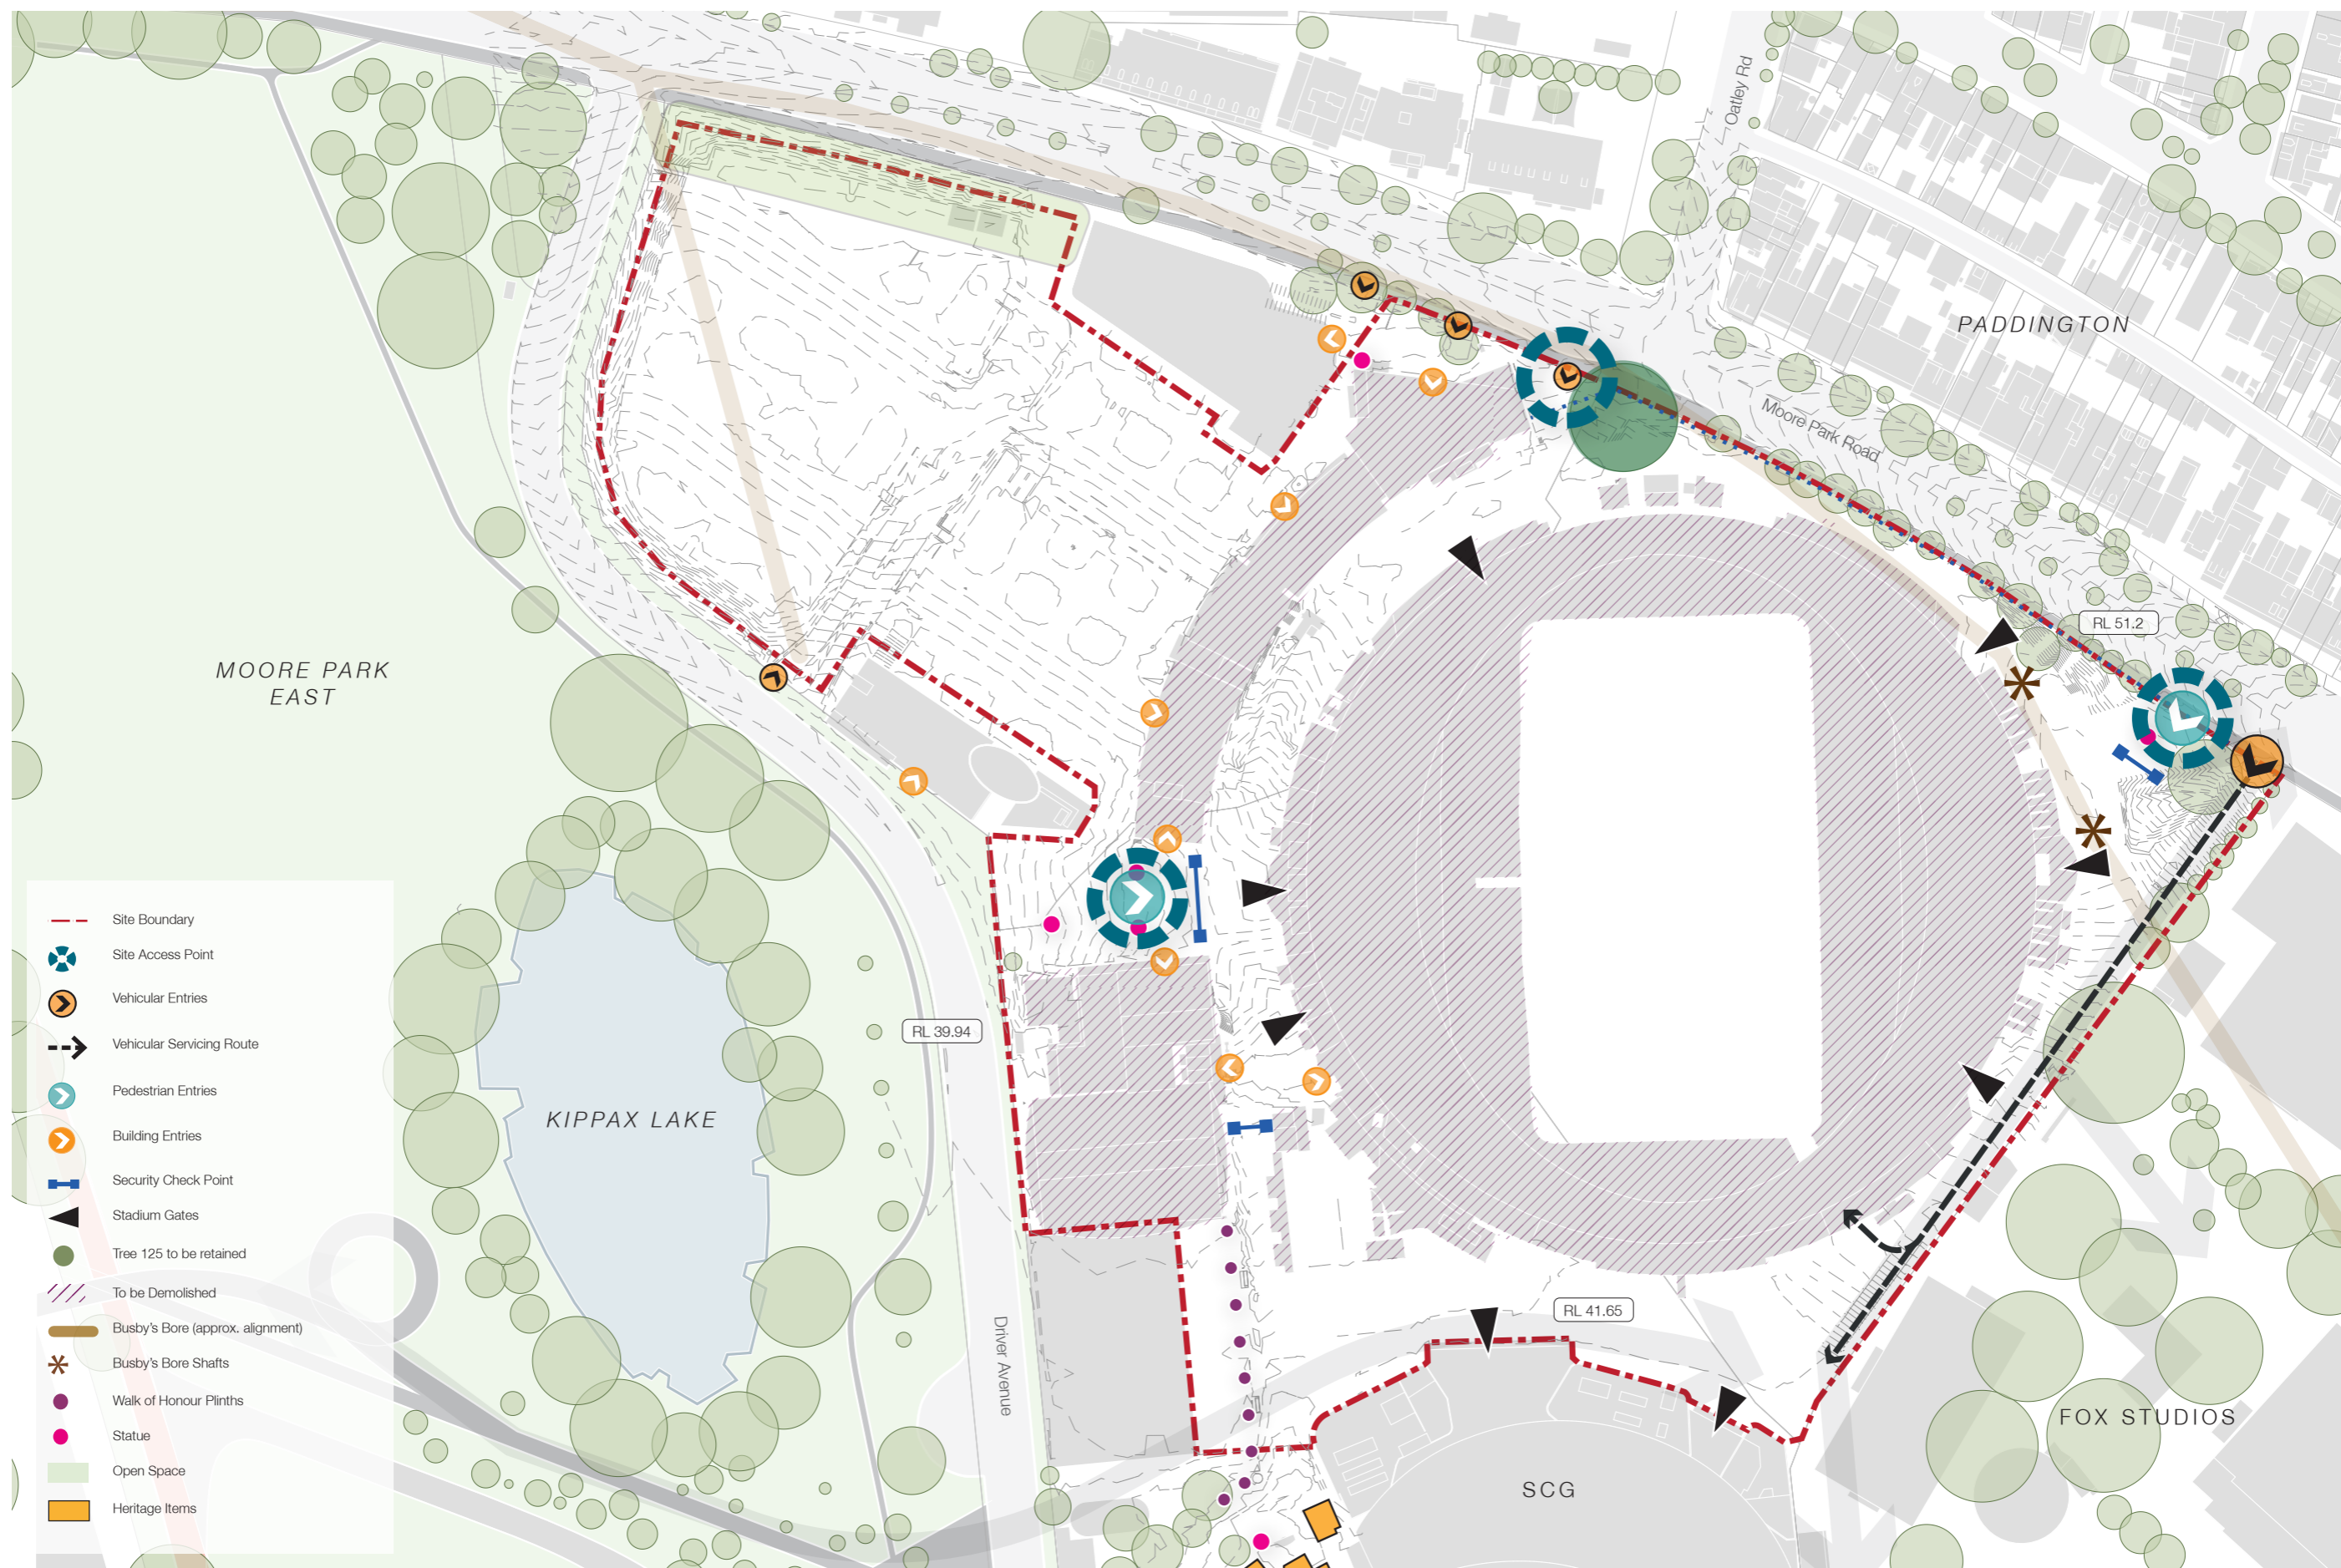

## Site Analysis

Scale  
N/A




Drawing number  
SK21  
Revision number  
04

Project number  
5812  
Project name  
Sydney Football Stadium

Project address  
Moore Park  
Client  
INSW

SJB Architects  
Level 2, 490 Crown Street, Surry Hills NSW 2010  
T. 61 2 9380 9911 · sjb.com.au  
SJB Architecture (NSW) Pty Ltd  
ABN 20 310 373 425 ACN 081 094 724  
Adam Haddow 7188 John Pradel 7004



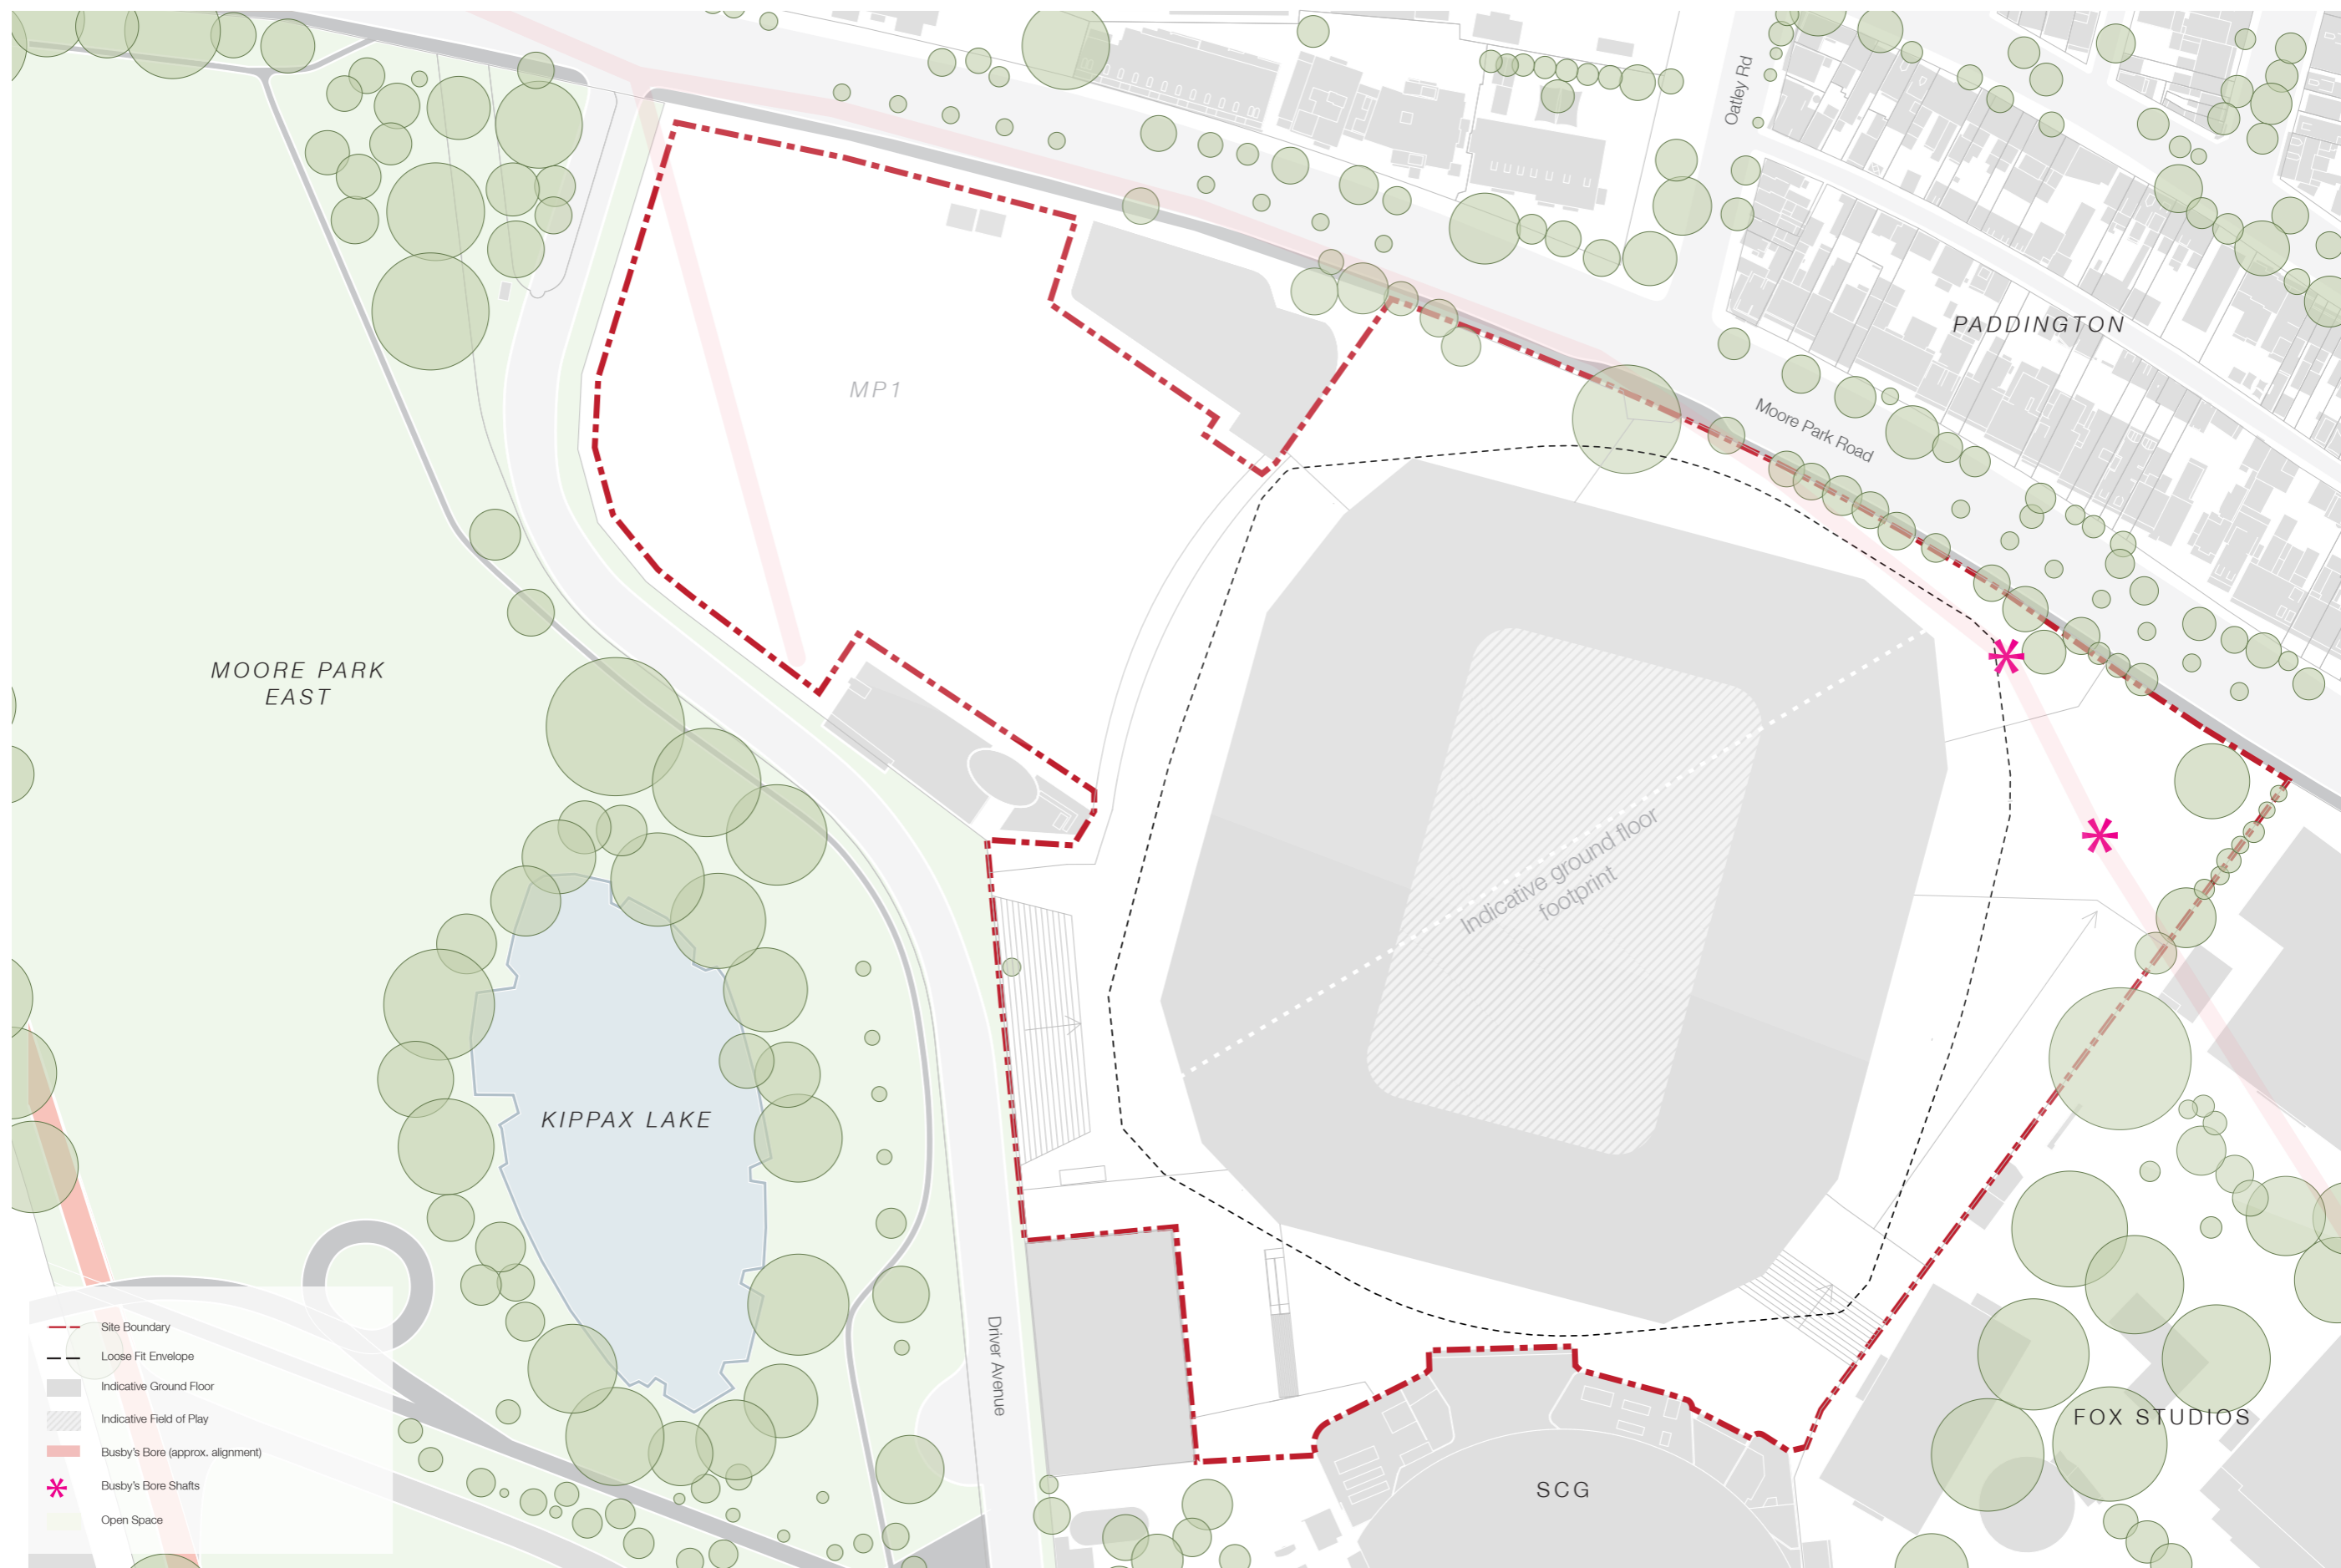

# Indicative Building Outline Plan

Scale  
N/A




Drawing number  
SK22  
Revision number  
04

Project number  
5812  
Project name  
Sydney Football Stadium

Project address  
Moore Park  
Client  
INSW

SJB Architects  
Level 2, 490 Crown Street, Surry Hills NSW 2010  
T. 61 2 9380 9911 · sjb.com.au  
SJB Architecture (NSW) Pty Ltd  
ABN 20 310 373 425 ACN 081 094 724  
Adam Haddow 7188 John Pradel 7004



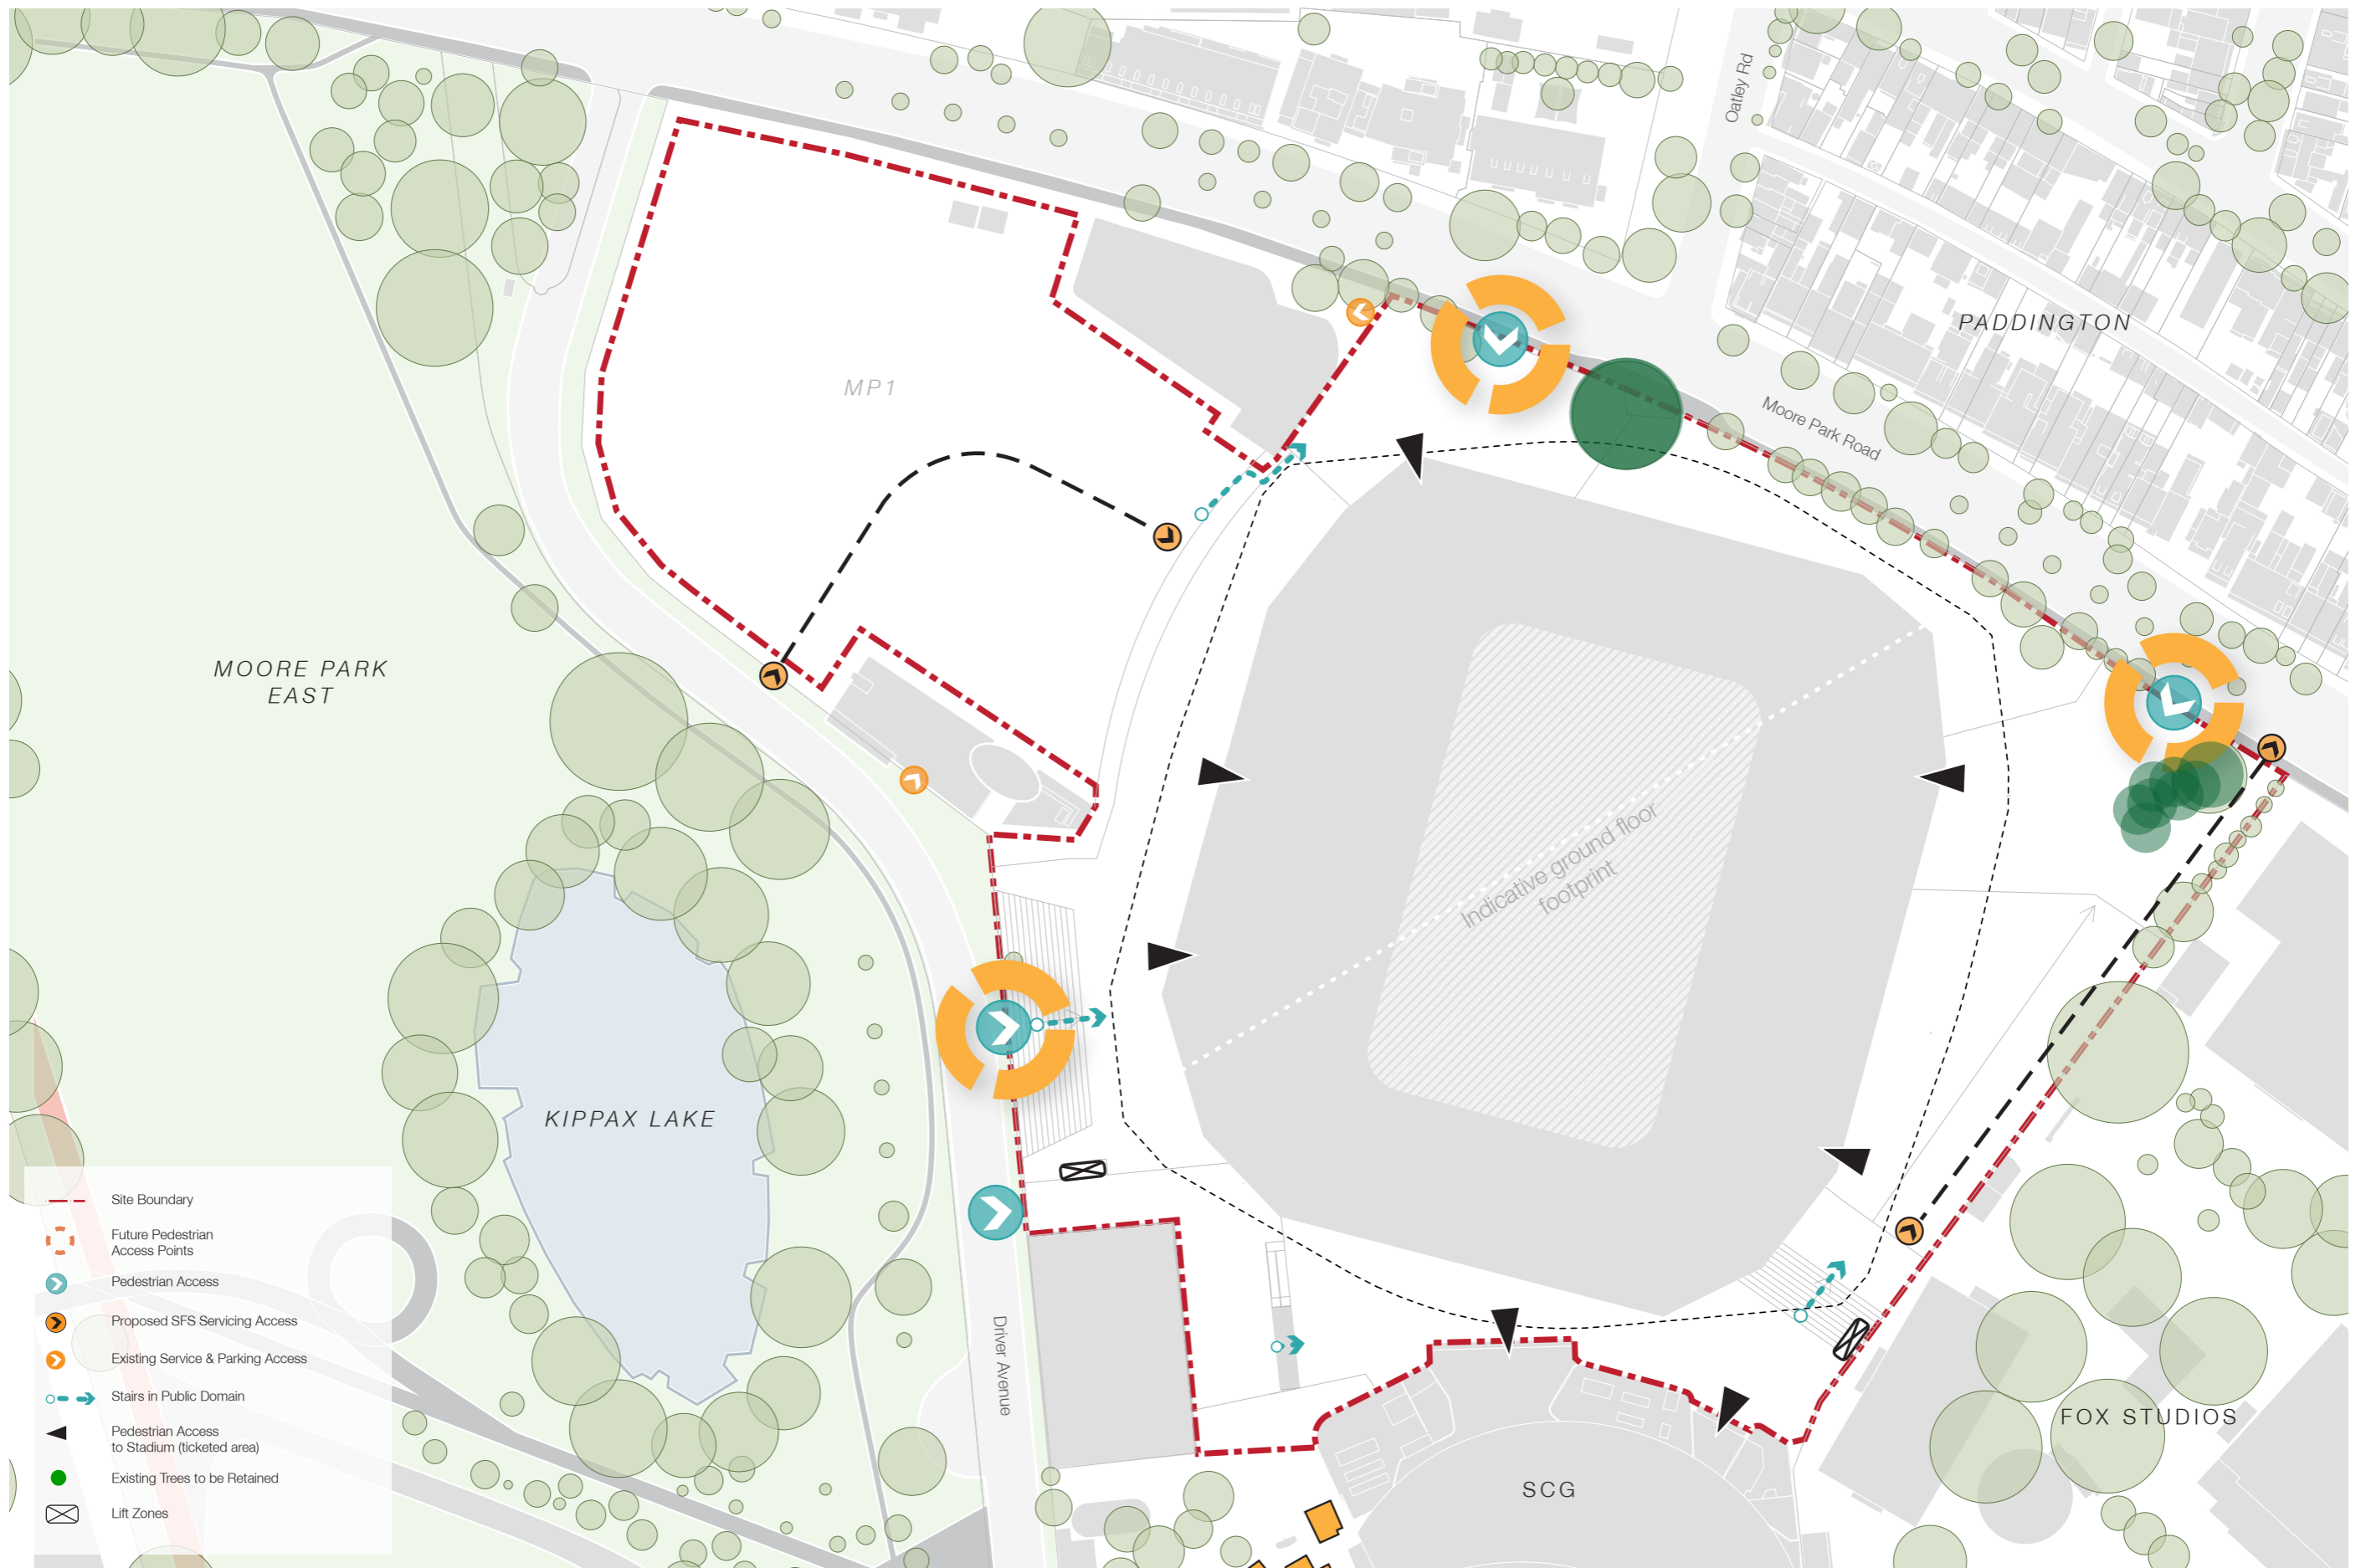

# Access Plan

Scale  
N/A




Drawing number  
SK23  
Revision number  
04

Project number  
5812  
Project name  
Sydney Football Stadium

Project address  
Moore Park  
Client  
INSW

SJB Architects  
Level 2, 490 Crown Street, Surry Hills NSW 2010  
T. 61 2 9380 9911 · sjb.com.au  
SJB Architecture (NSW) Pty Ltd  
ABN 20 310 373 425 ACN 081 094 724  
Adam Haddow 7188 John Pradel 7004



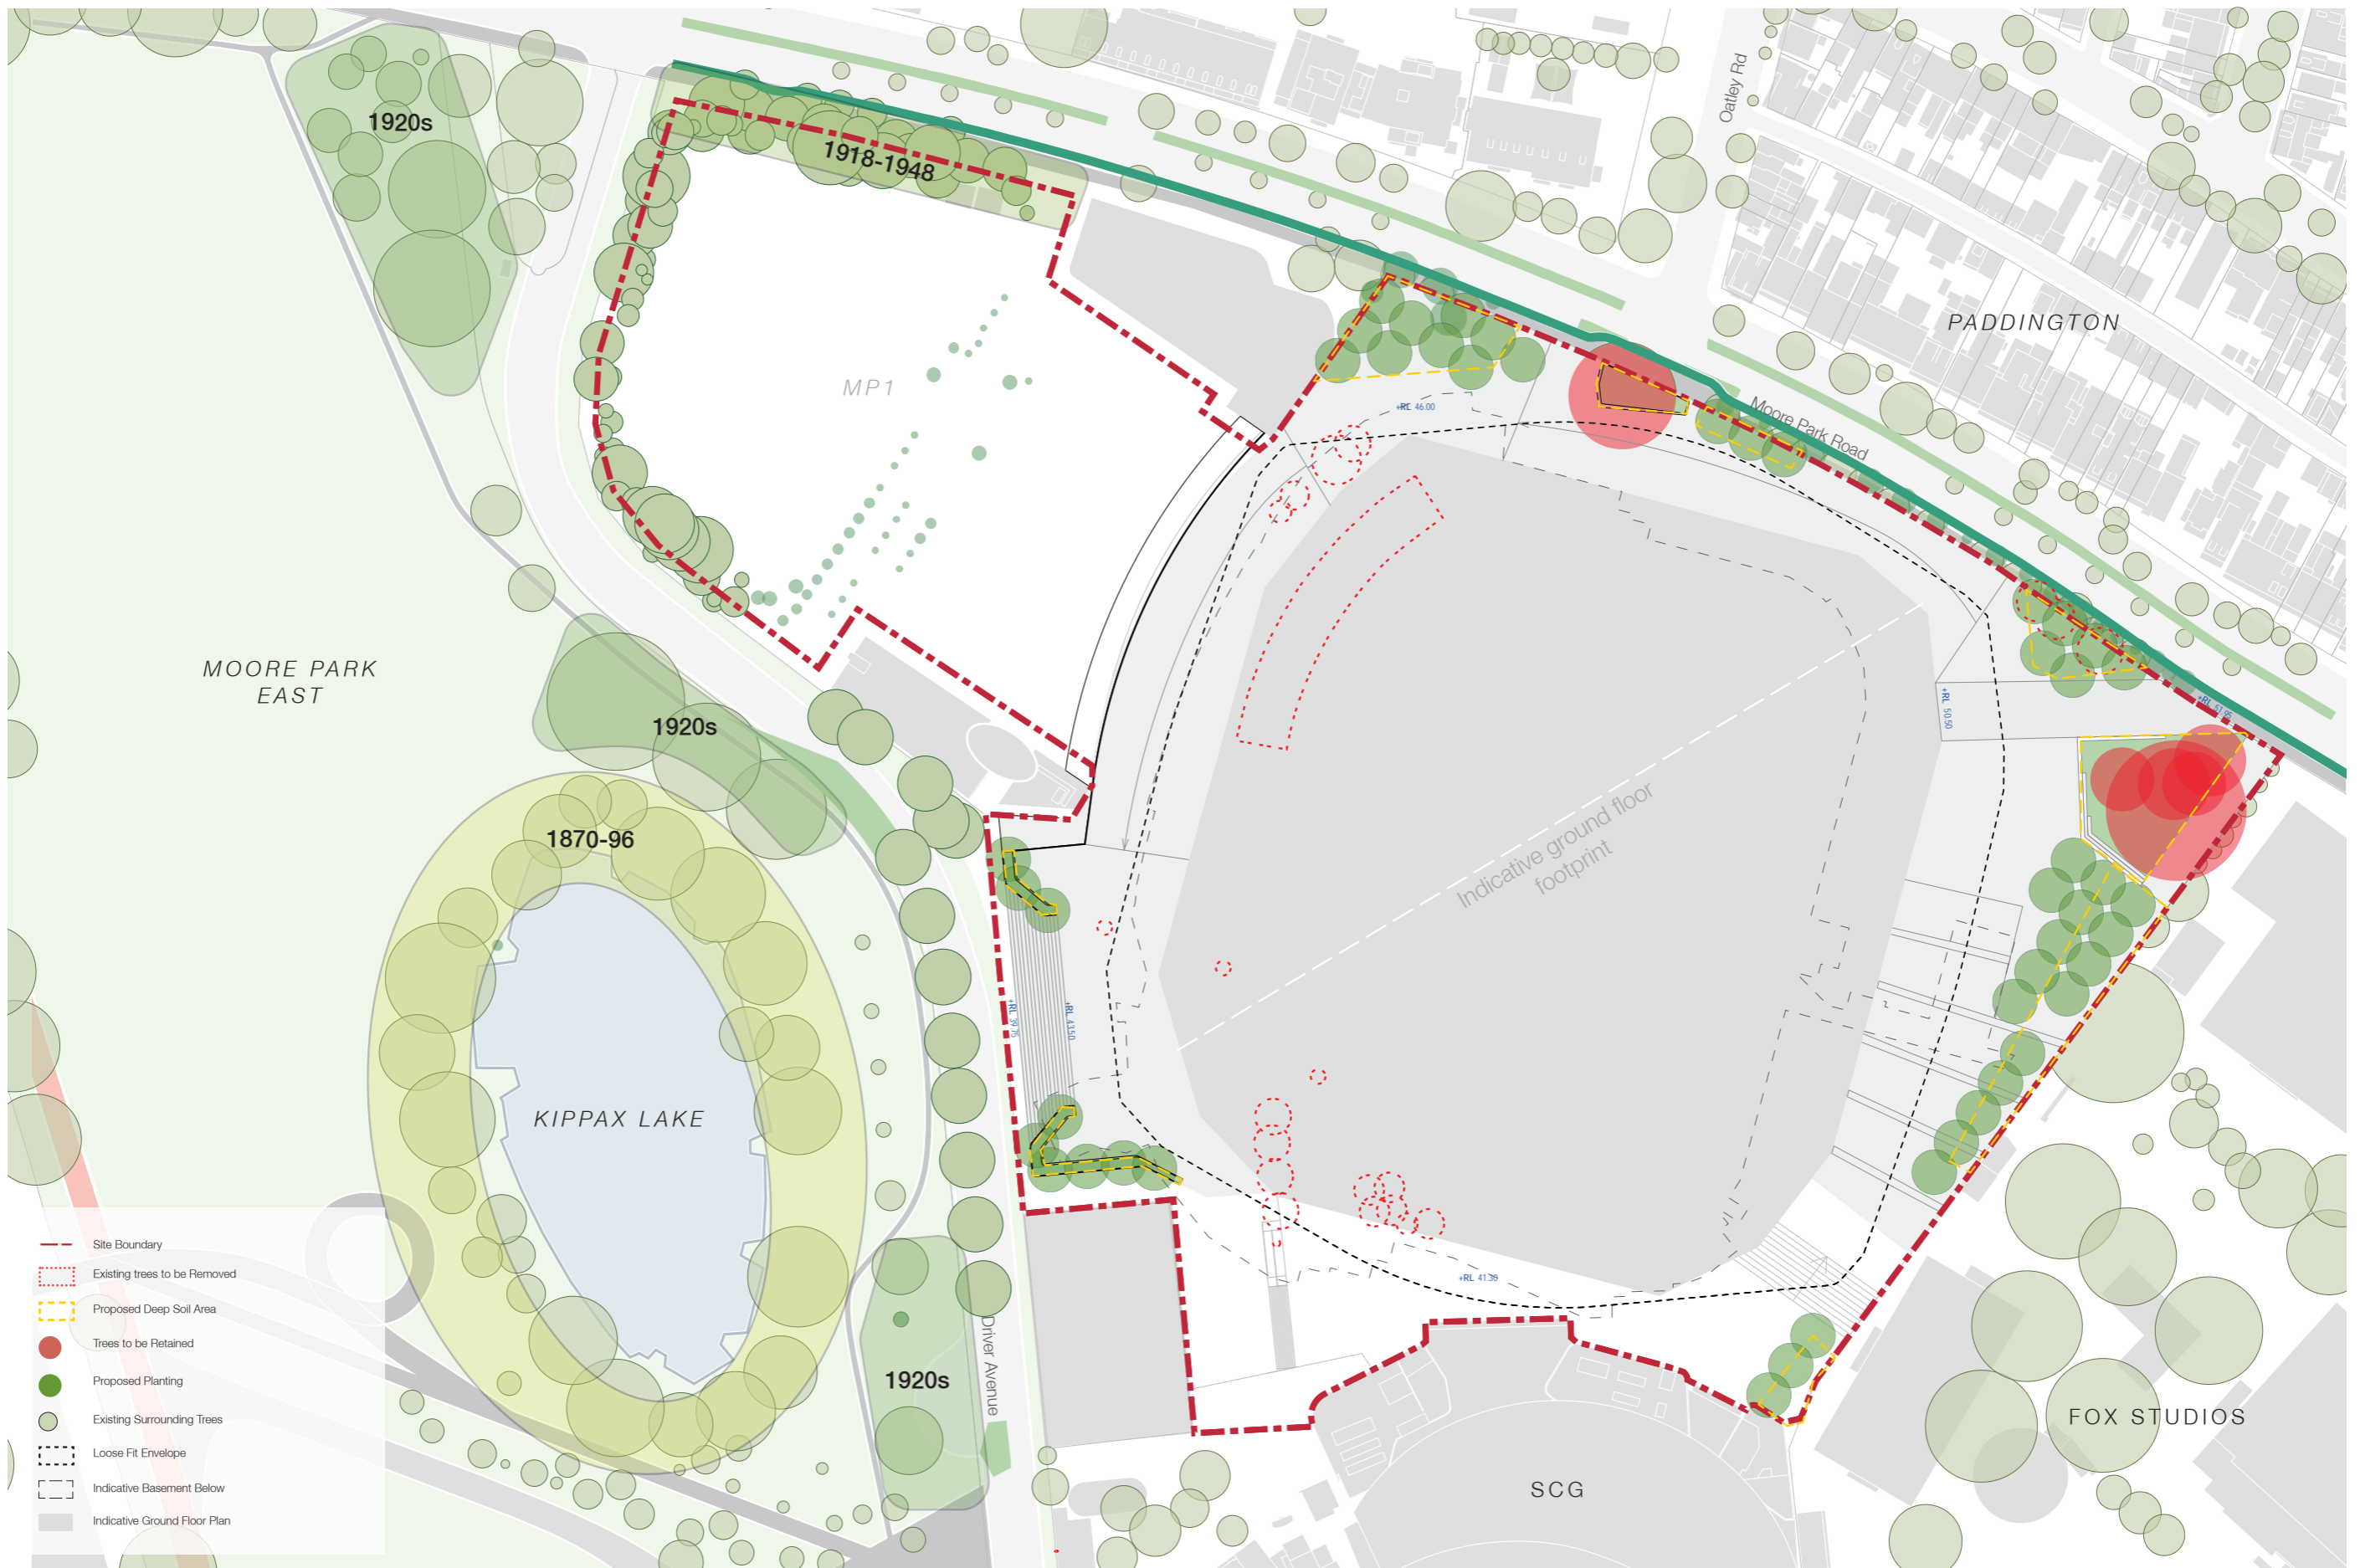

# Landscape Plan

Scale  
N/A




Drawing number  
SK24  
Revision number  
04

Project number  
5812  
Project name  
Sydney Football Stadium


Project address  
Moore Park  
Client  
INSW

SJB Architects  
Level 2, 490 Crown Street, Surry Hills NSW 2010  
T: 61 2 9380 9911 · sjb.com.au  
SJB Architecture (NSW) Pty Ltd  
ABN 20 310 373 425 ACN 081 094 724  
Adam Haddow 7188 John Pradel 7004



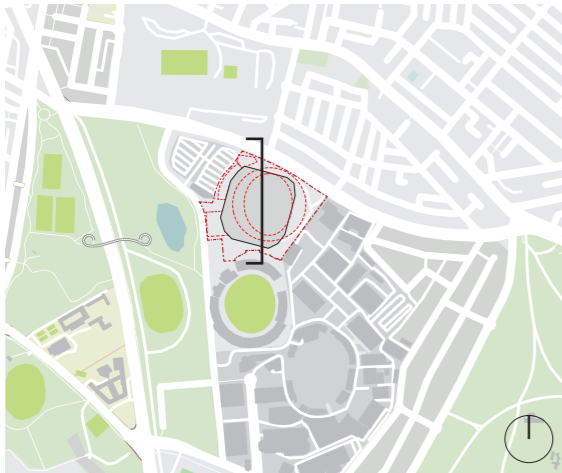

SYDNEY FOOTBALL STADIUM

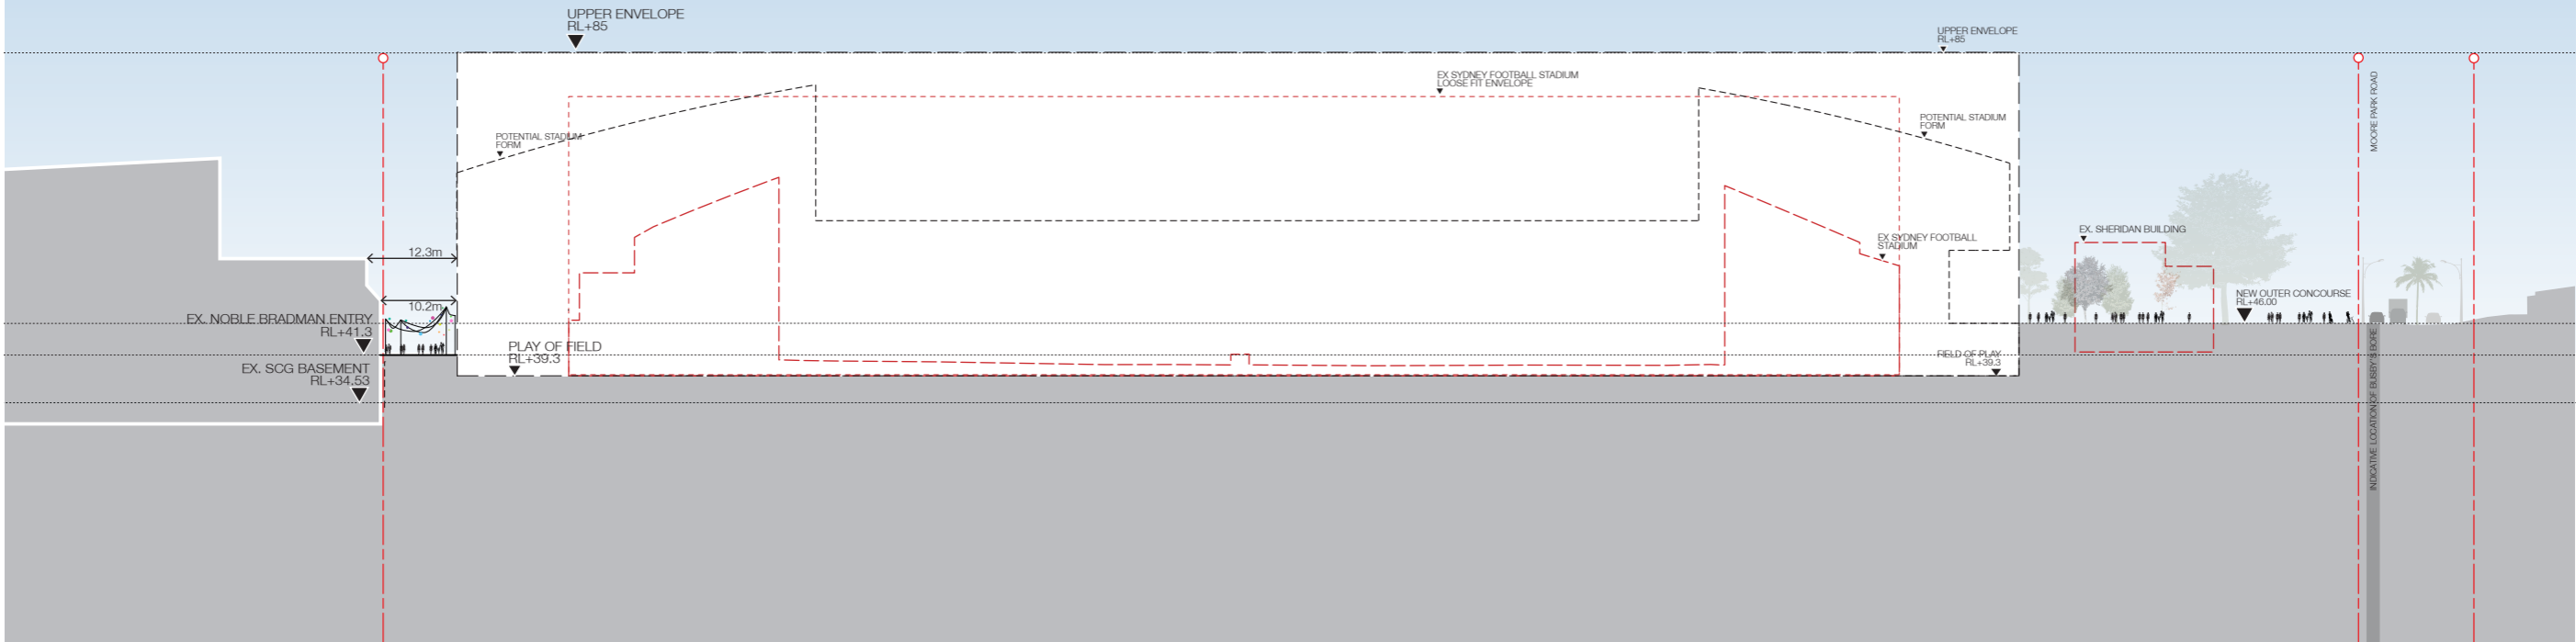

Section A1

Scale  
1:100@A3

0 1 2 3 4 5

Drawing number  
SK25

Revision number  
01

Project number  
5812

Project name  
Sydney Football Stadium

Project address  
Moore Park

Client  
INSW

Key

--- Boundary

Demolished Buildings



Potential Stadium Form

Existing SFS Loose Fit Envelope

Proposed SFS Loose Fit Envelope

SJB Architects  
Level 2, 490 Crown Street, Surry Hills NSW 2010  
T. 61 2 9380 9911 · sjb.com.au  
SJB Architecture (NSW) Pty Ltd  
ABN 20 310 373 425 ACN 081 094 724  
Adam Haddow 7188 John Pradel 7004



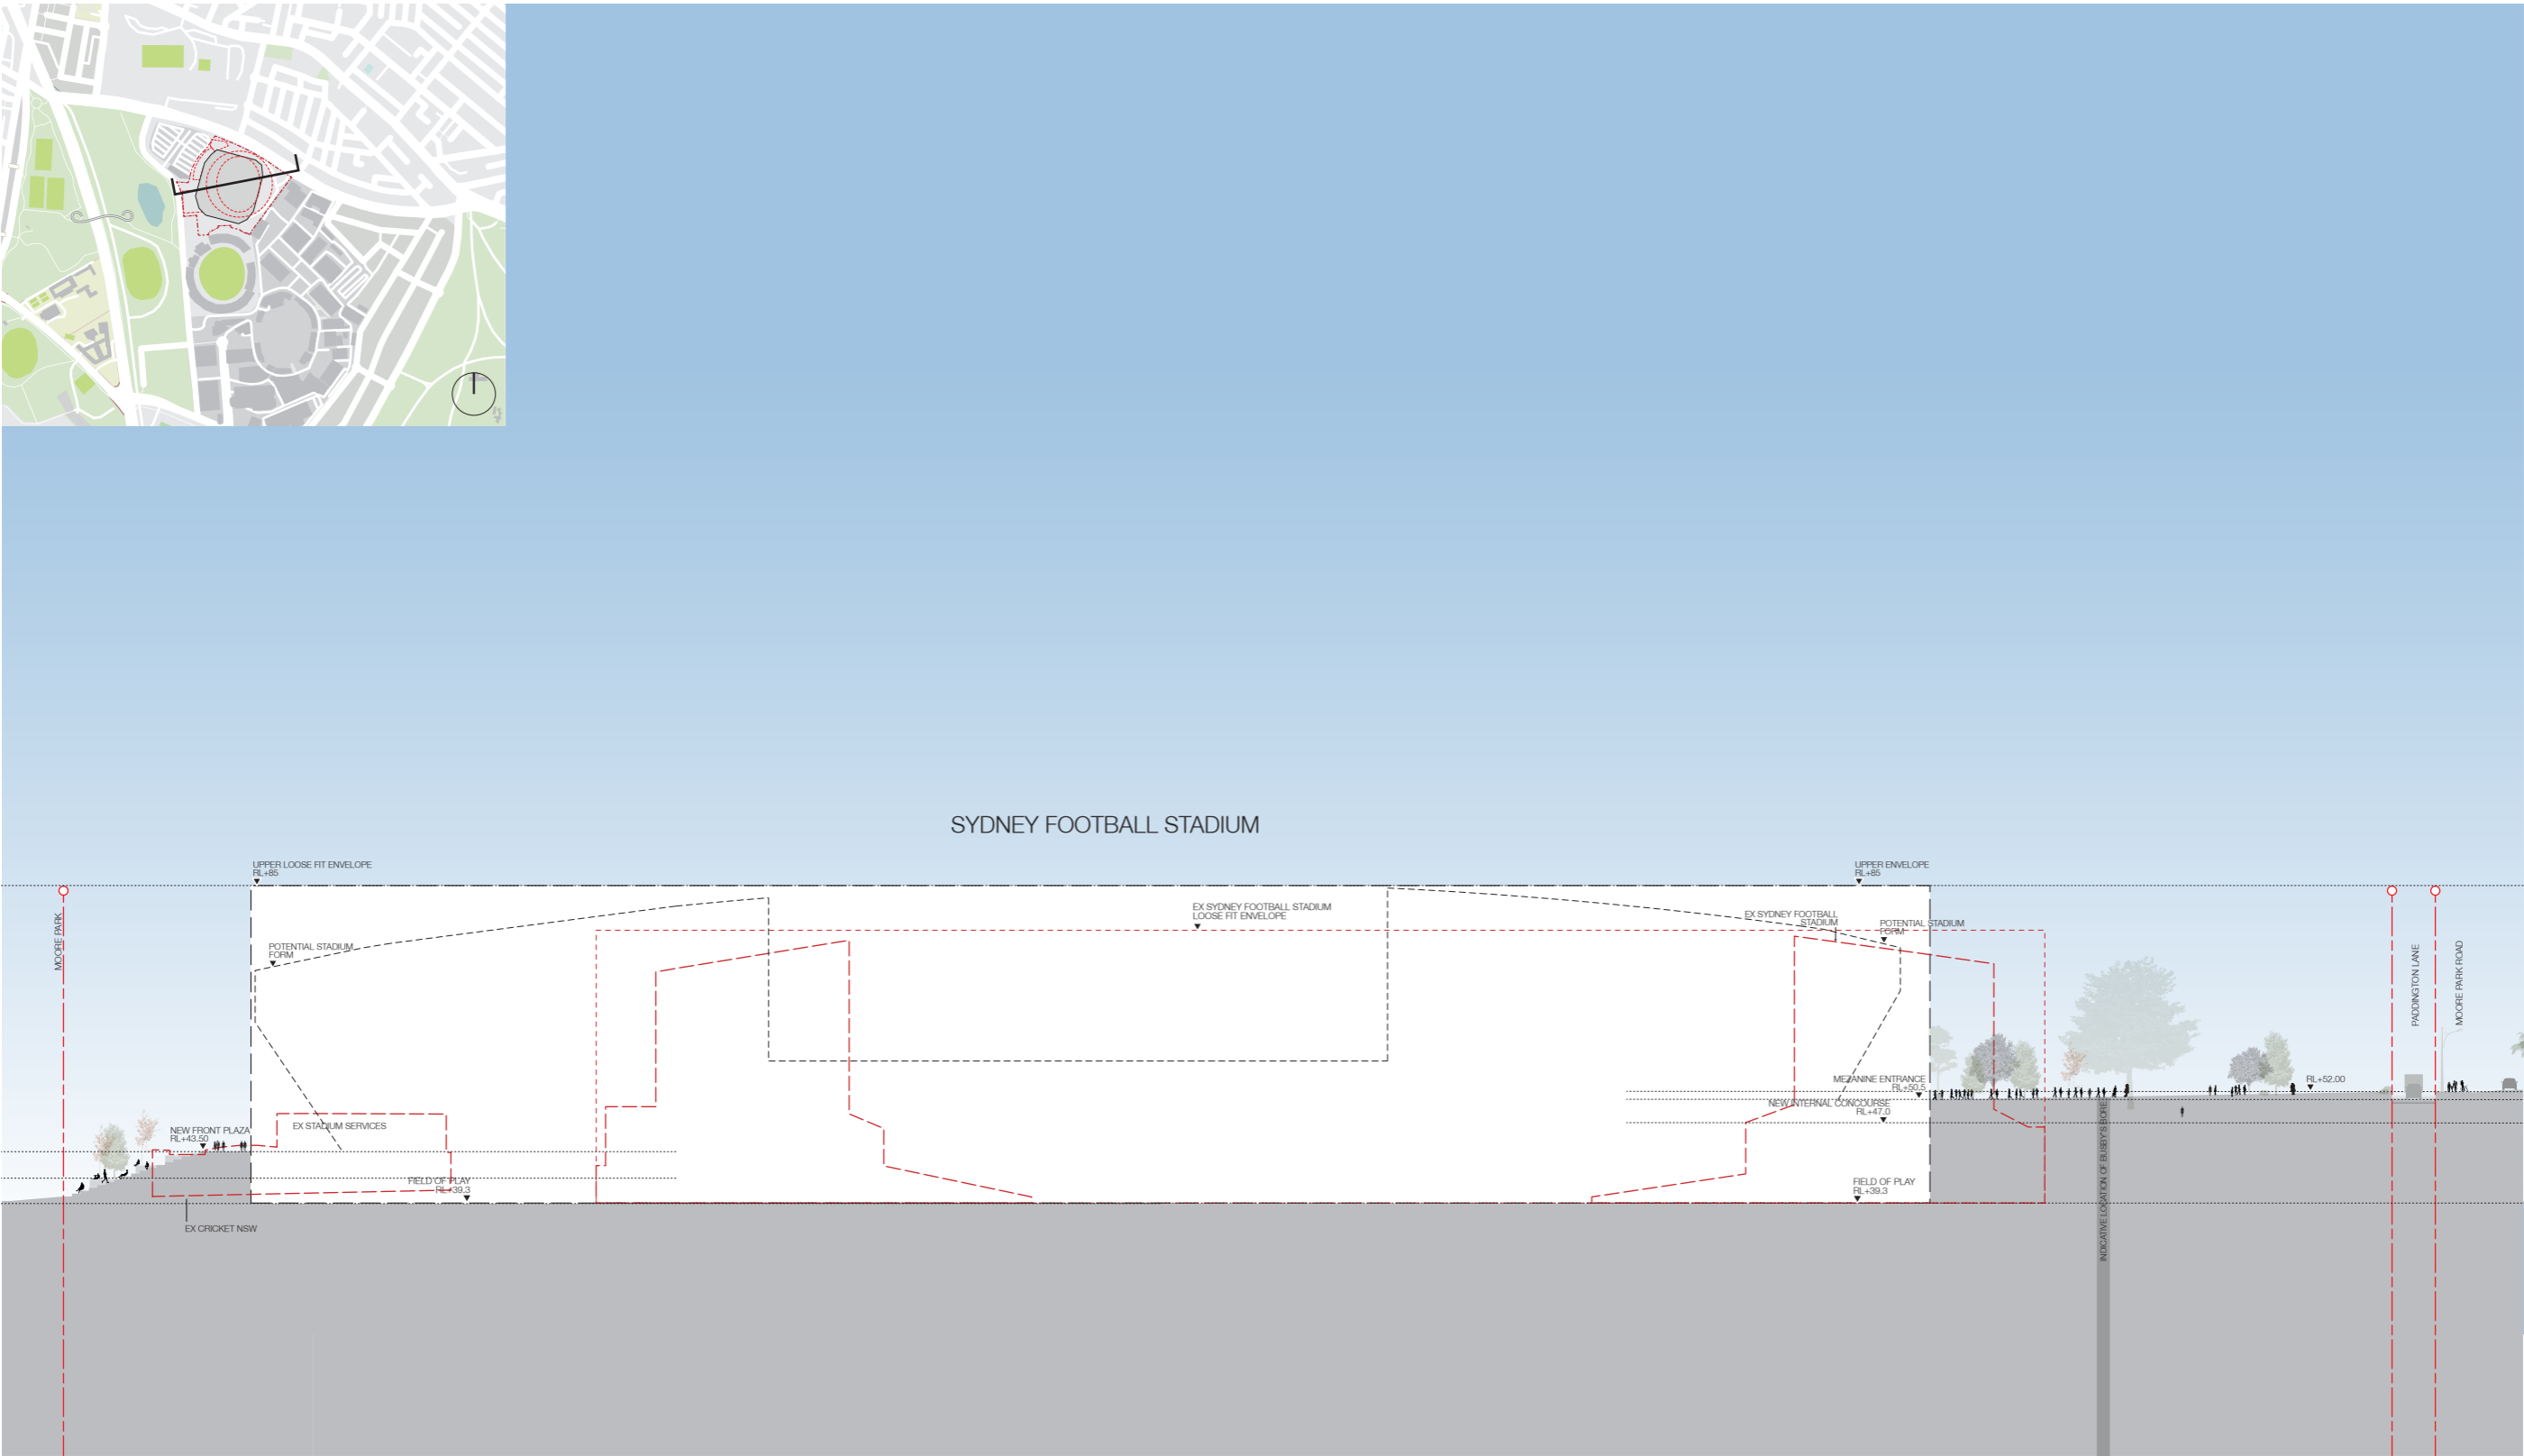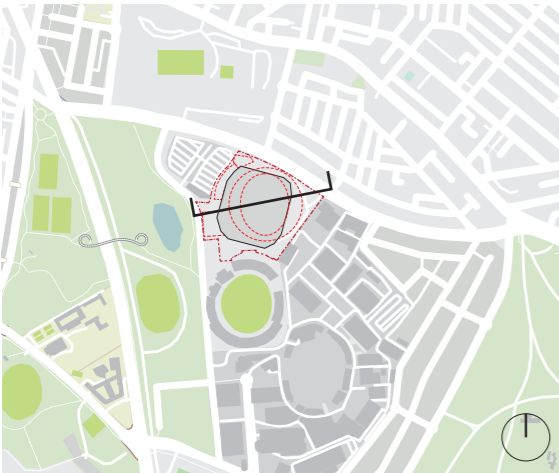

Section B1

Scale  
1:100 @A3

0 1 2 3 4 5



Drawing number  
SK26

Revision number  
01

Project number  
5812

Project name  
Sydney Football Stadium

Project address  
Moore Park

Client  
INSW

Key

--- Boundary

Demolished Buildings


Potential Stadium Form

Existing SFS Loose Fit Envelope

Proposed SFS Loose Fit Envelope

SJB Architects  
Level 2, 490 Crown Street, Surry Hills NSW 2010  
T: 61 2 9380 9911 · sjb.com.au  
SJB Architecture (NSW) Pty Ltd  
ABN 20 310 373 425 ACN 081 094 724  
Adam Haddow 7188 John Pradel 7004



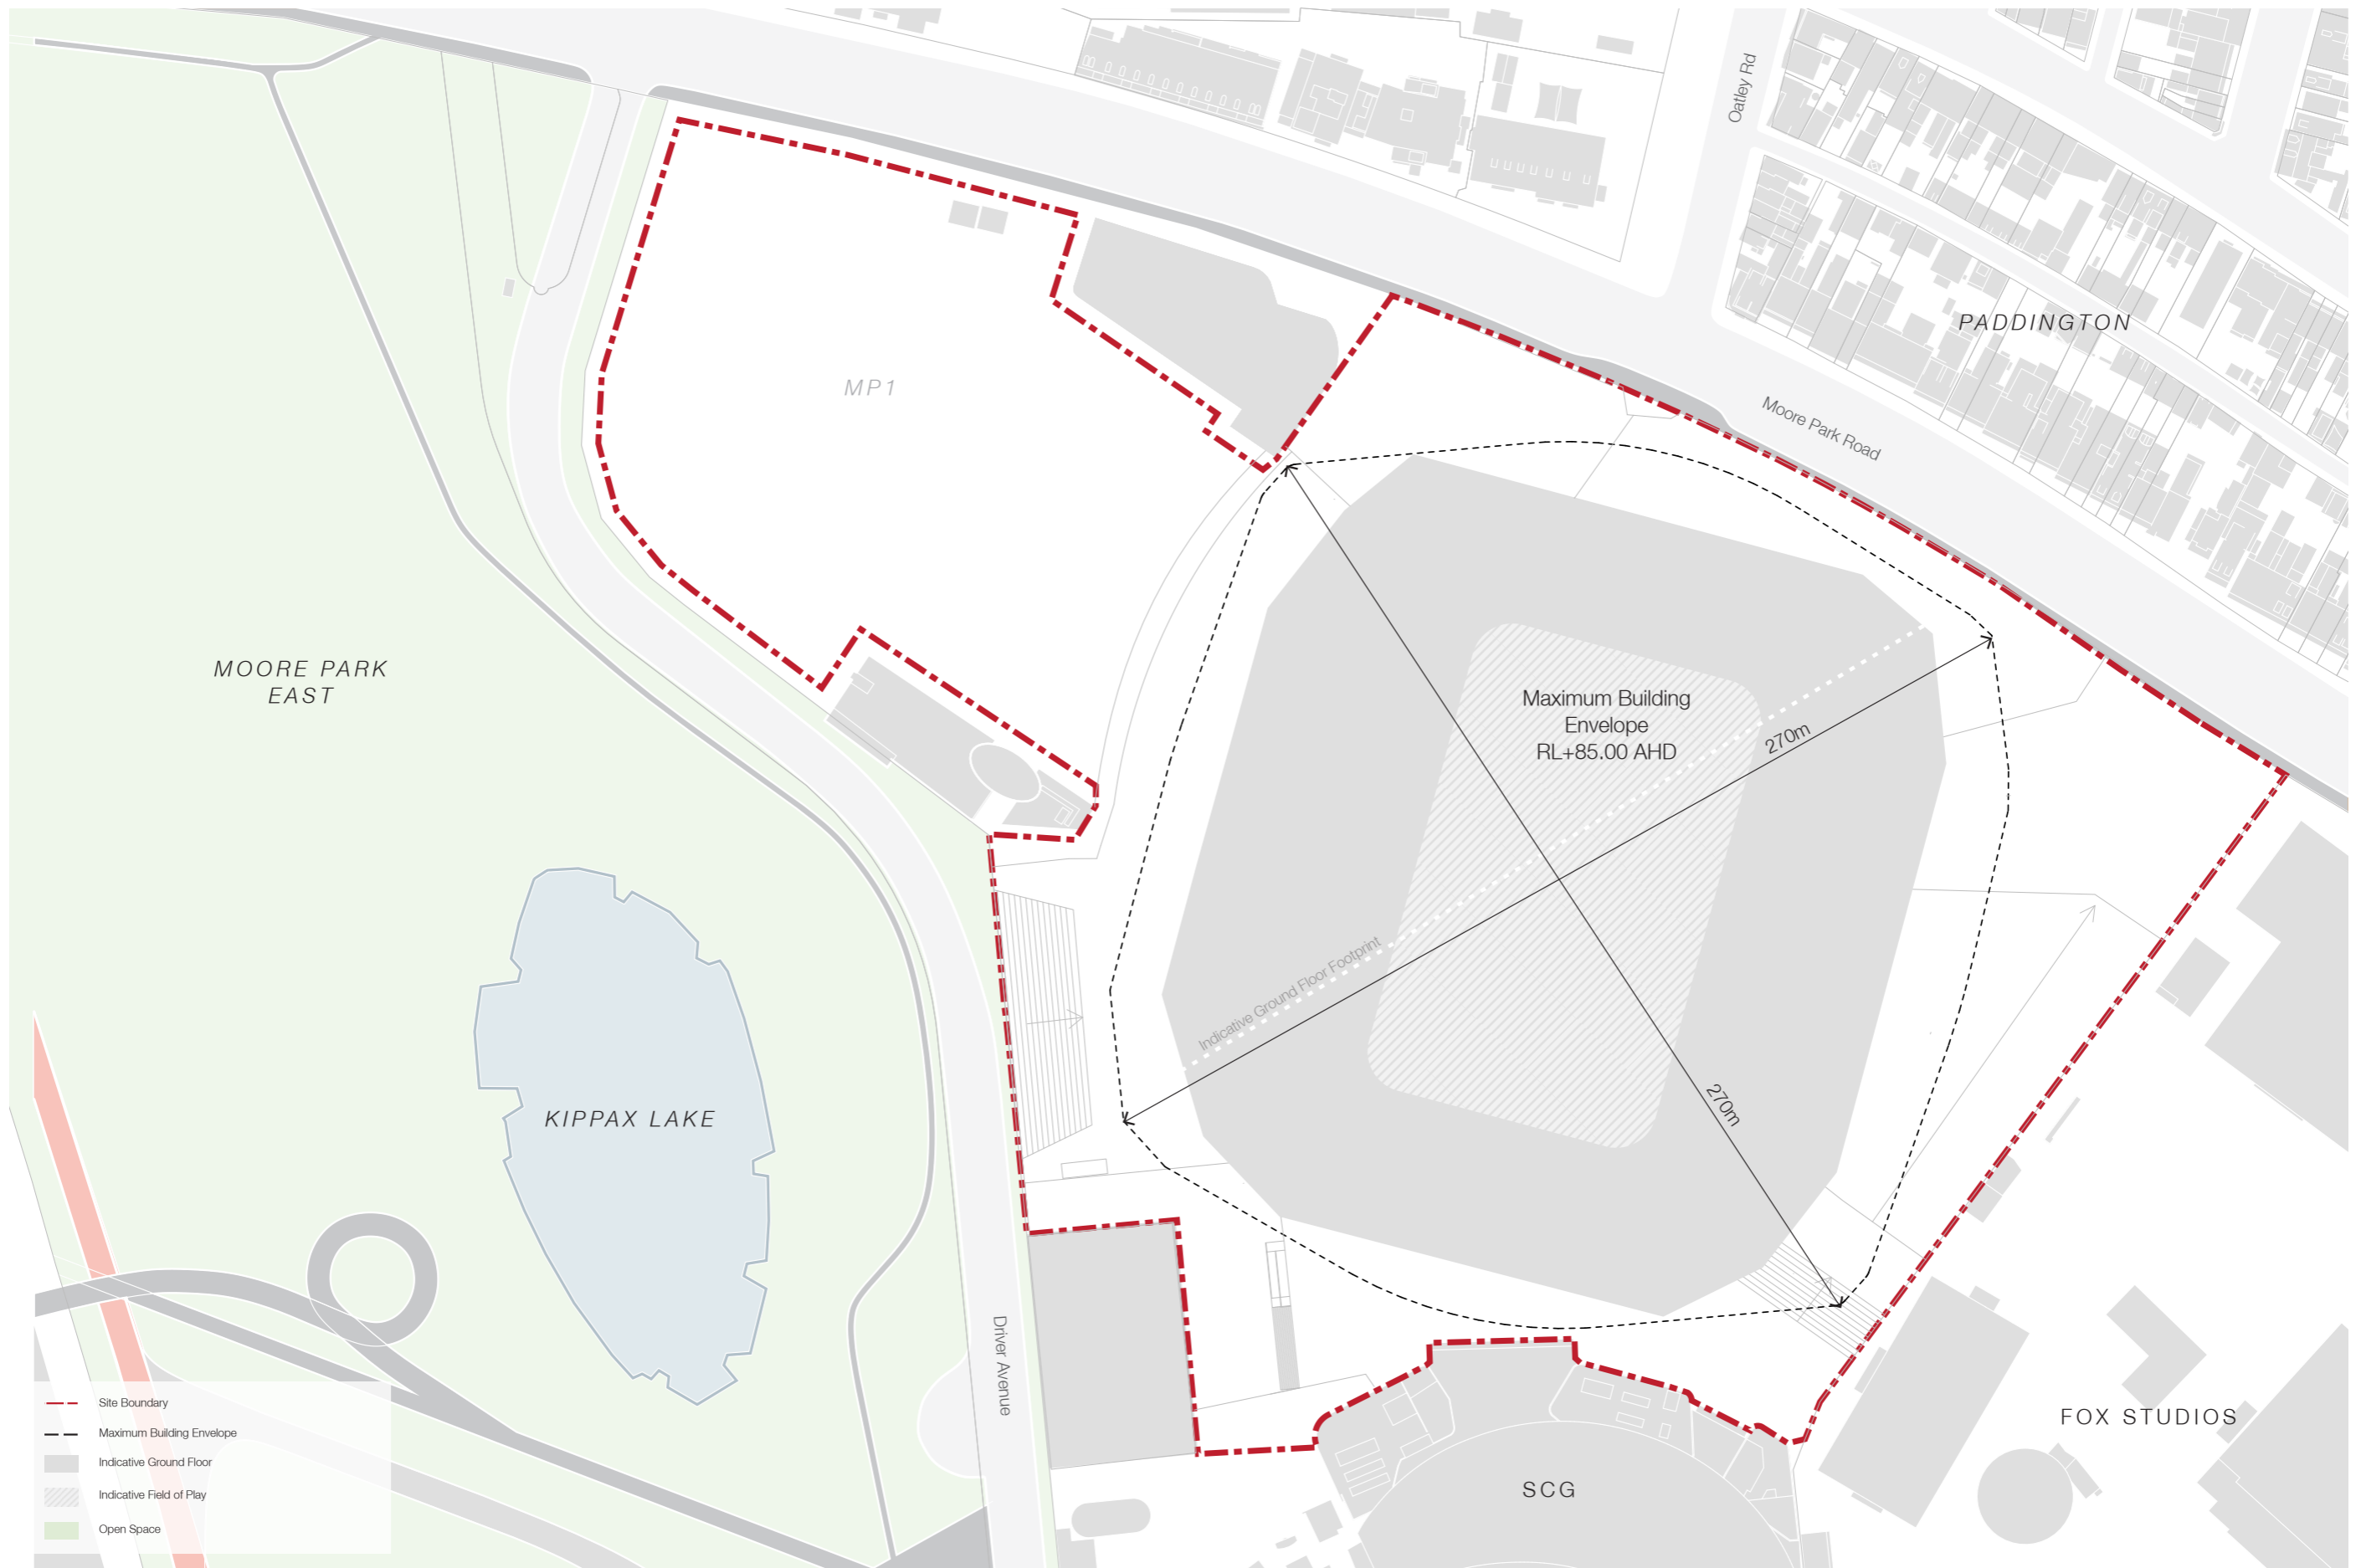

## Building Envelope Plan

Scale  
N/A




Drawing number  
SK27  
Revision number  
05

Project number  
5812  
Project name  
Sydney Football Stadium

Project address  
Moore Park  
Client  
INSW

SJB Architects  
Level 2, 490 Crown Street, Surry Hills NSW 2010  
T: 61 2 9380 9911 · sjb.com.au  
SJB Architecture (NSW) Pty Ltd  
ABN 20 310 373 425 ACN 081 094 724  
Adam Haddow 7188 John Pradel 7004



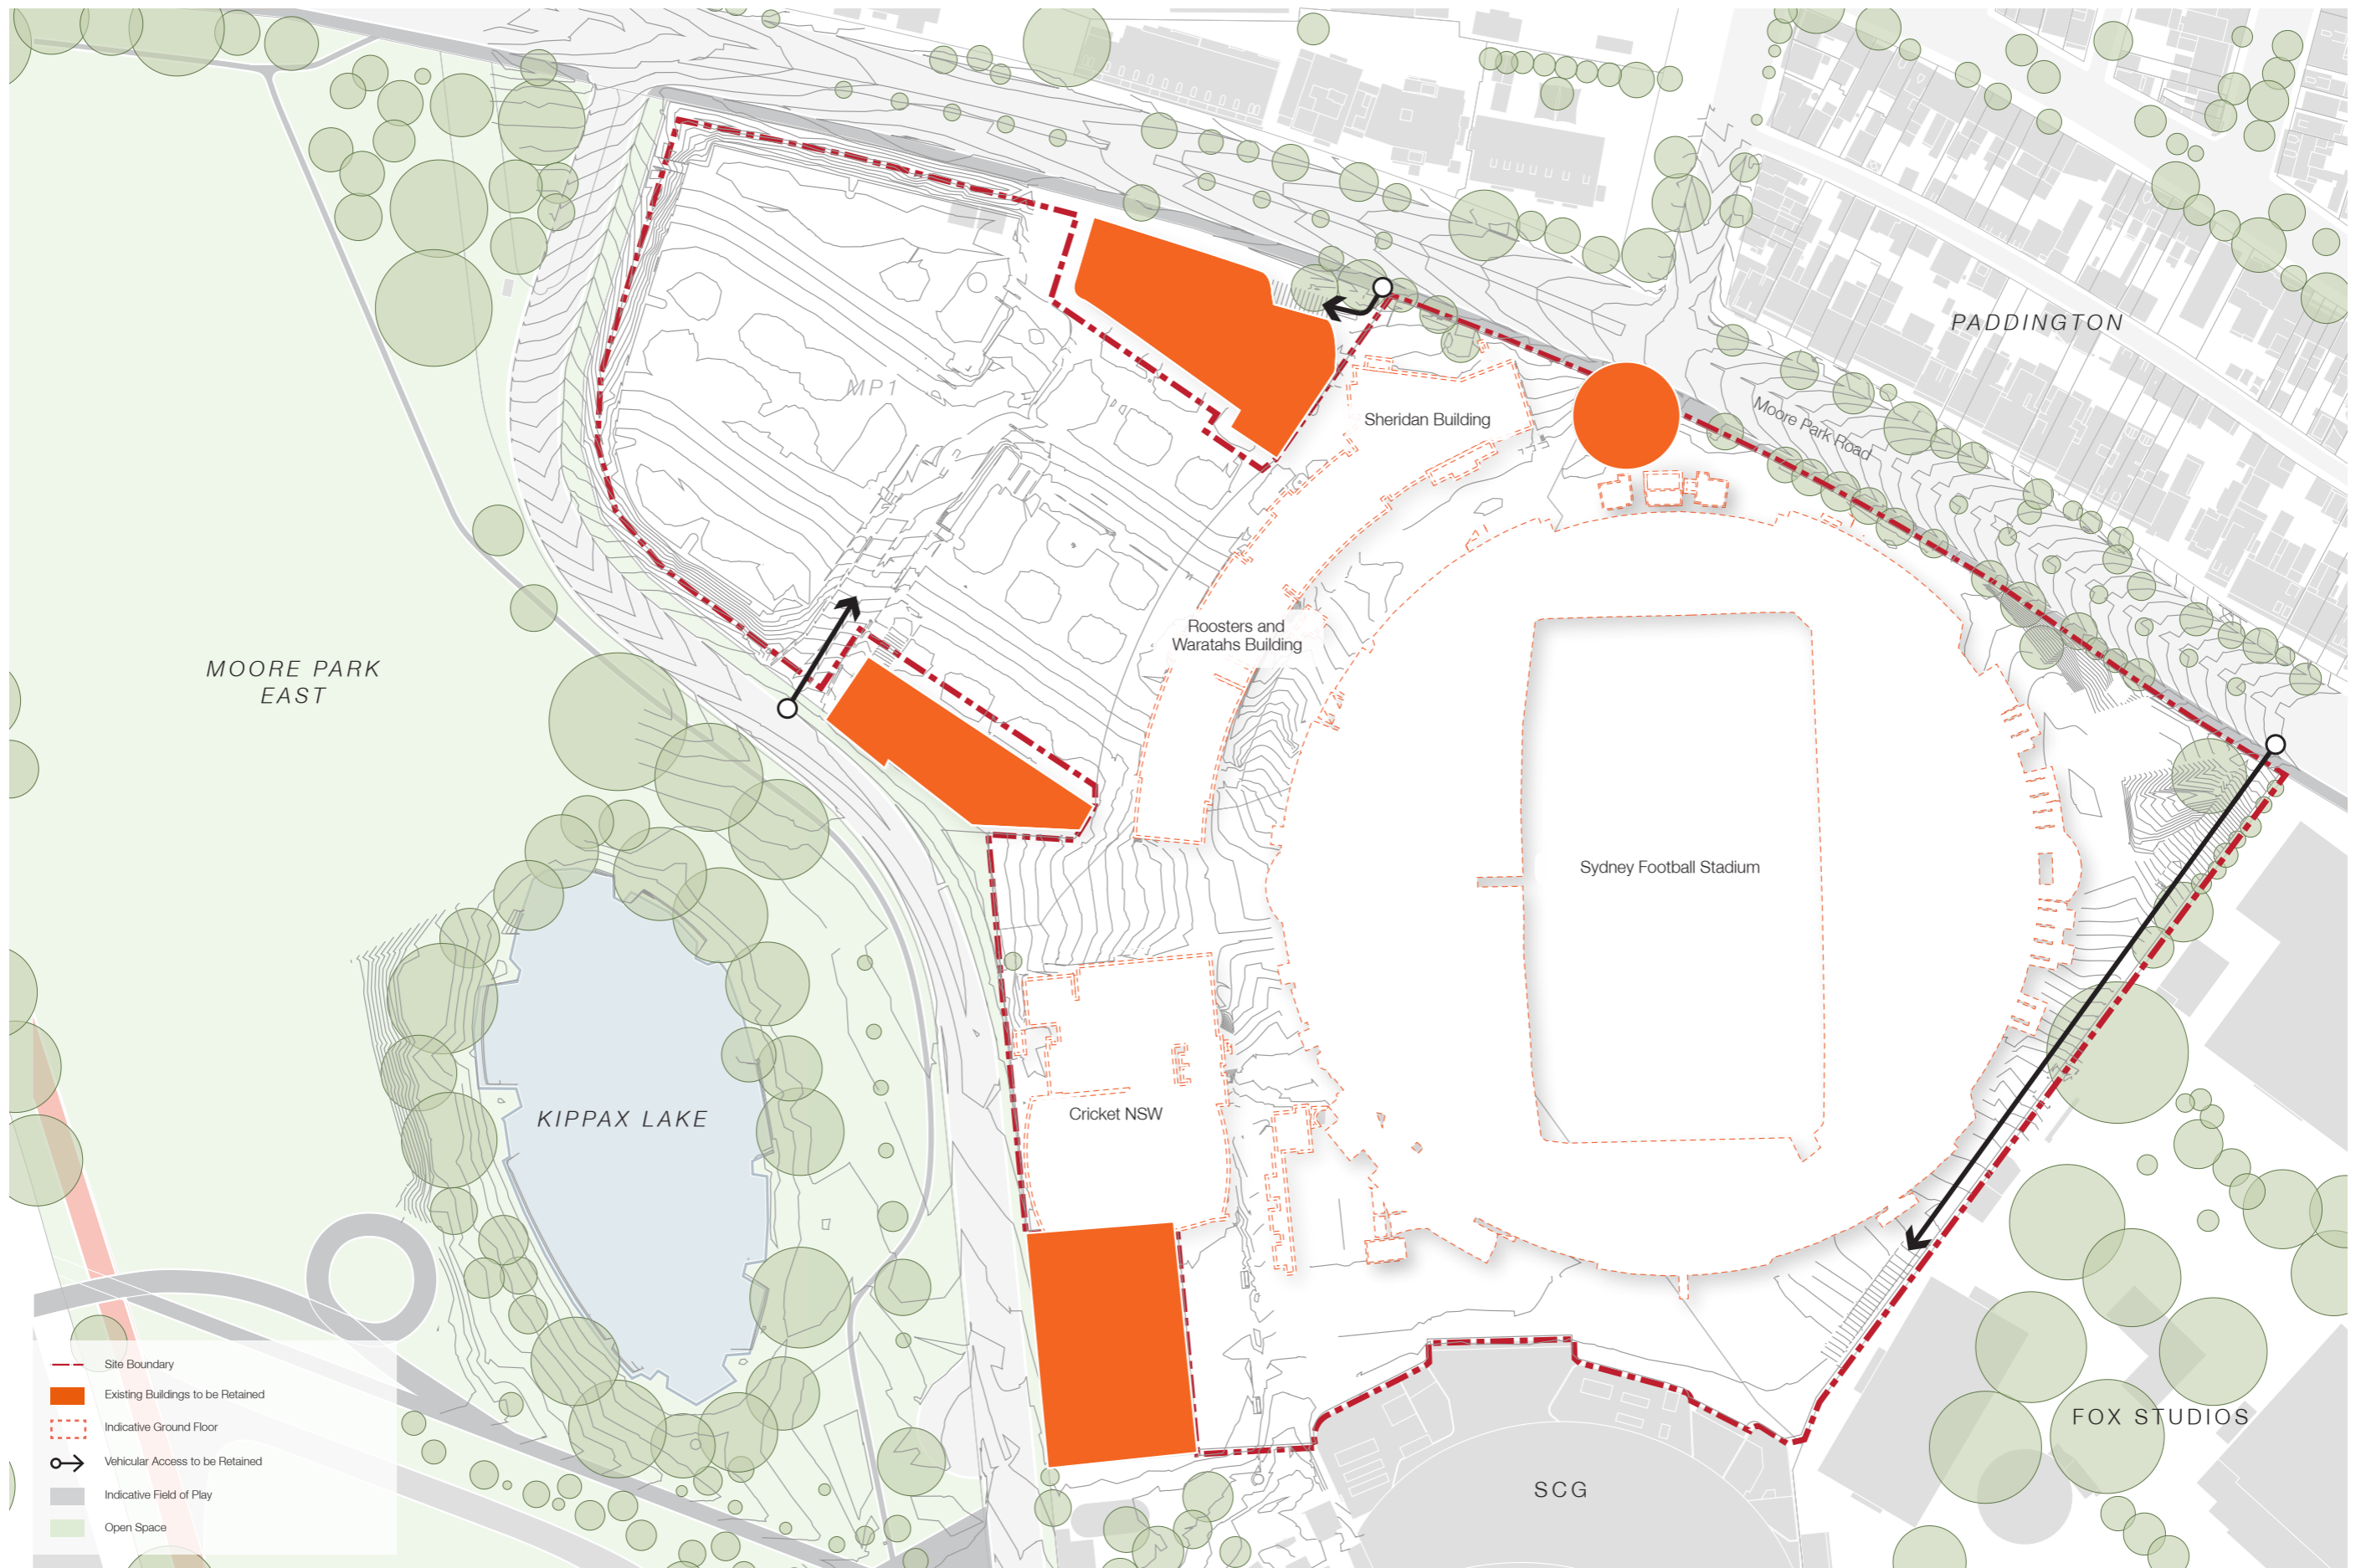

## Demolition Plan

Scale  
N/A



Drawing number  
SK28  
Revision number  
05

Project number  
5812  
Project name  
Sydney Football Stadium

Project address  
Moore Park  
Client  
INSW

SJB Architects  
Level 2, 490 Crown Street, Surry Hills NSW 2010  
T: 61 2 9380 9911 · sjb.com.au  
SJB Architecture (NSW) Pty Ltd  
ABN 20 310 373 425 ACN 081 094 724  
Adam Haddow 7188 John Pradel 7004

