



GARDNER WETHERILL
ASSOCIATES

T (02) 9929 6777
F (02) 9929 3999
E design@gardnerwetherill.com.au
A.C.N. 104 476 833

LEVEL 2 Suite 2.01
460 Pacific Highway
St Leonards 2065

Non-Registered Architect - Alistair Rose Gardner (Reg No. 3946)

Butler & Co Architects



Kent Road Public School Development
Herring Road MARSFIELD NSW 2122



Education
School Infrastructure 299 George Street SYDNEY NSW 2000


Street / Entry Perspective From Kent Road

SHEET SIZE
A1
PROJECT No
17058

SCALE
NTS
DRAWING No
ADS15

DRAWING NAME

BM Server: C:\PWA\BIM - BIM Server 2017\058 Kent Road Public School\17058 Mainline 181011

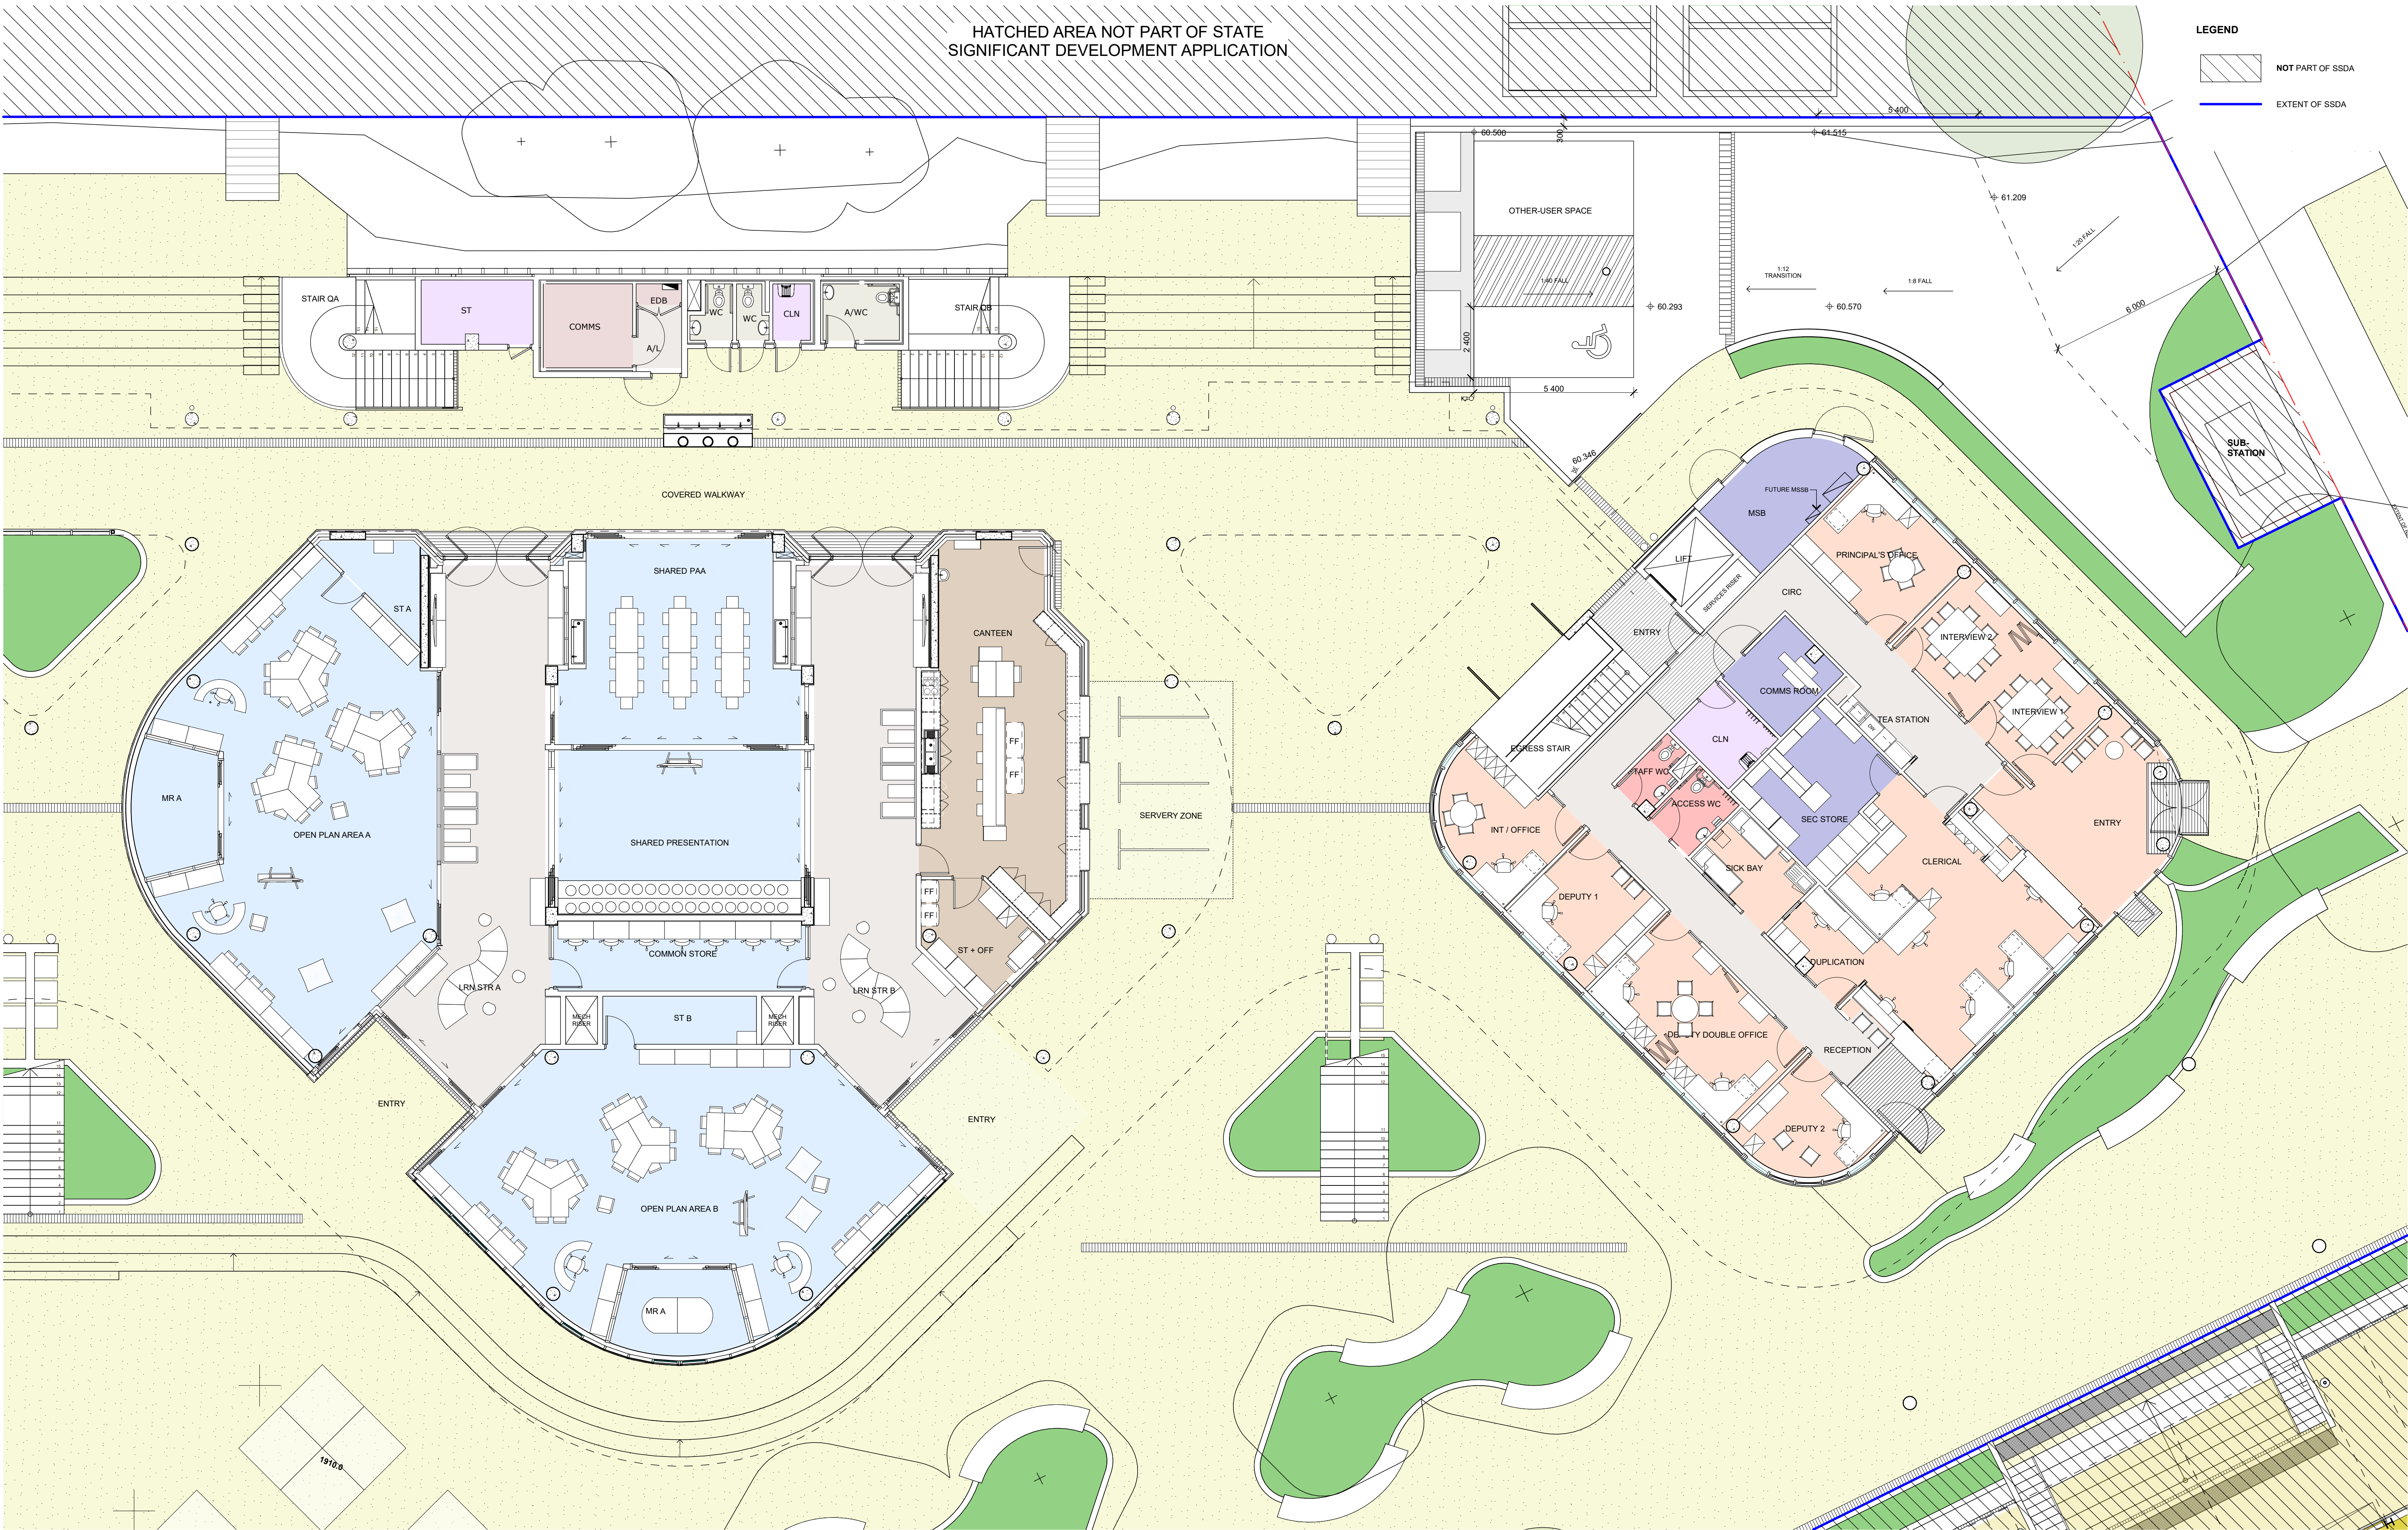

GARDNER WETHERILL
ASSOCIATES

T (02) 9929 6777
F (02) 9929 3999
E design@gardnerwetherill.com.au
A.C.N. 104 476 833

LEVEL 2 Suite 2.01
460 Pacific Highway
St Leonards 2065

Not a Statutory Document - Not for Construction


Butler & Co Architects



Kent Road Public School Development
Herring Road MARSFIELD NSW 2122



School Infrastructure NSW
School Infrastructure 299 George Street SYDNEY NSW 2000

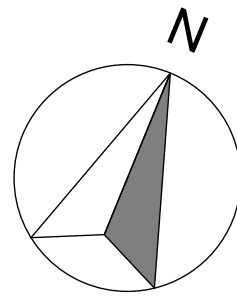

ORIGINAL SIZE
0 1 3 6 10m

Typical GF Homebase, Canteen & Admin FF&E Plan

SHEET SIZE
A1
PROJECT No
17058

SCALE
1:100 @A1
1:200 @A3
DRAWING No
ADS20


DRAWING NAME

HATCHED AREA NOT PART OF STATE
SIGNIFICANT DEVELOPMENT APPLICATION

LEGEND

NOT PART OF SSDA

EXTENT OF SSDA

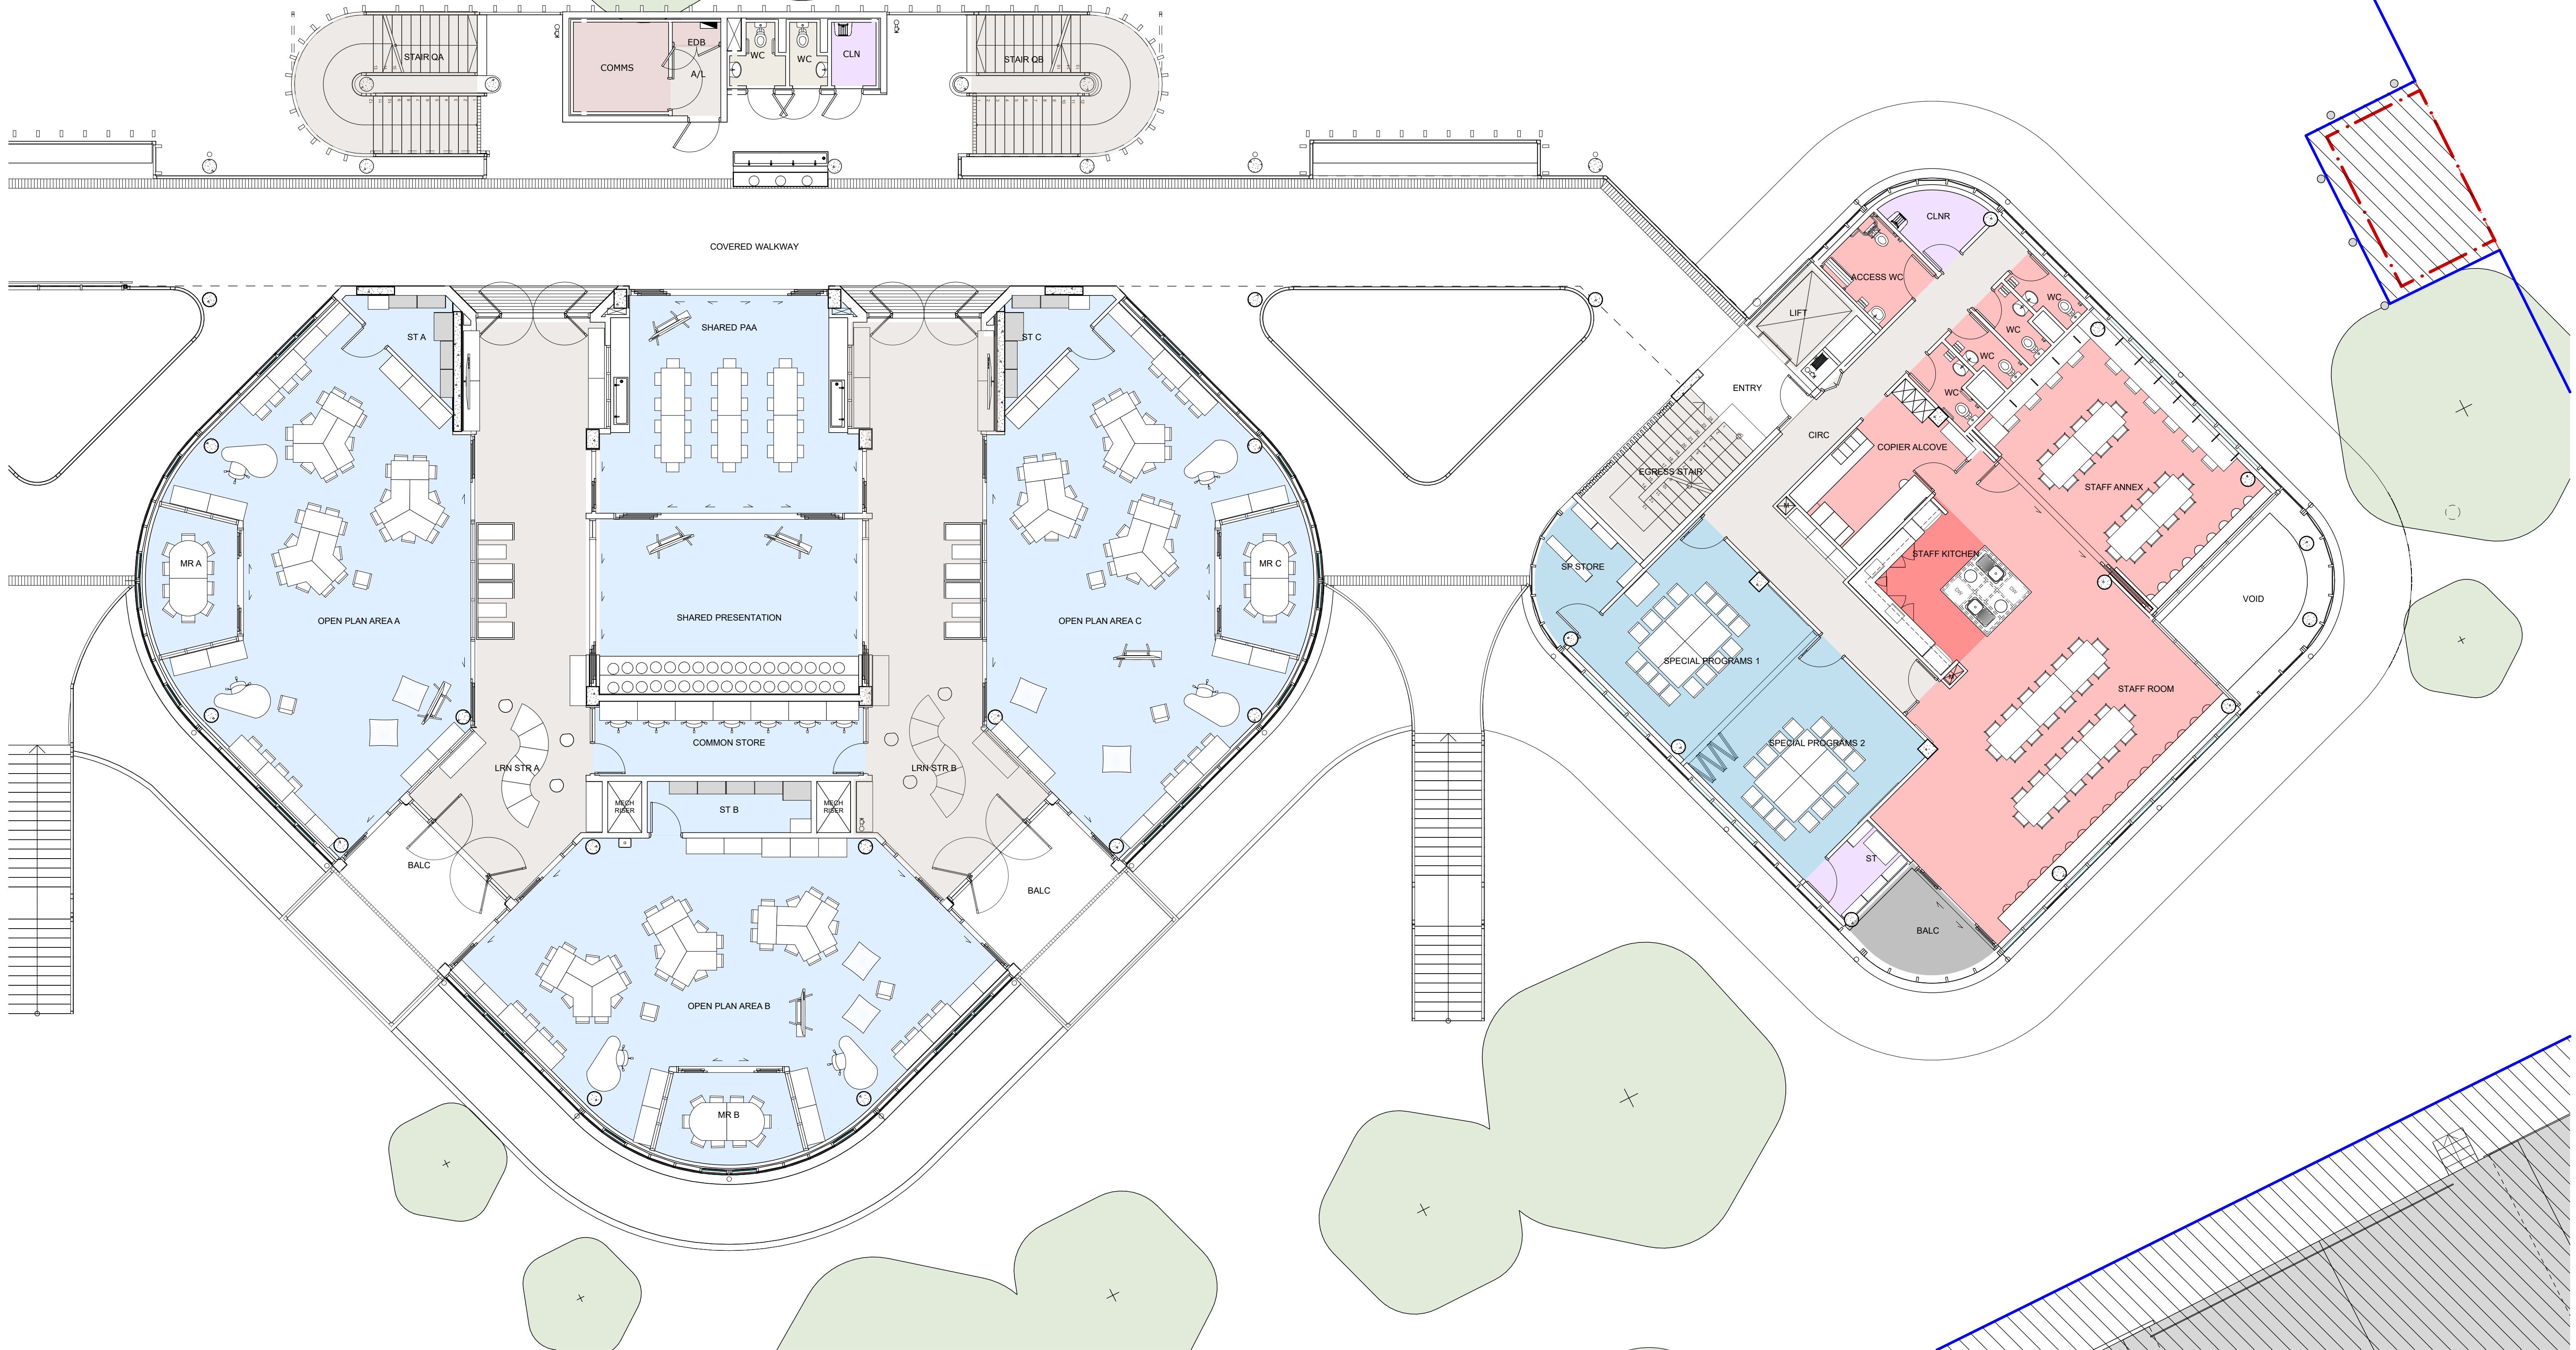

GARDNER WETHERILL
ASSOCIATES

T (02) 9929 6777
F (02) 9929 3999
E design@gardnerwetherill.com.au
A.C.N. 104 476 833

LEVEL 2 Suite 2.01
460 Pacific Highway
St Leonards 2065

Not a registered Architect - Alistair Rose Gardner (Reg No. 3946)


Butler & Co Architects



Kent Road Public School Development
Herring Road MARSFIELD NSW 2122



School Infrastructure NSW
School Infrastructure 299 George Street SYDNEY NSW 2000

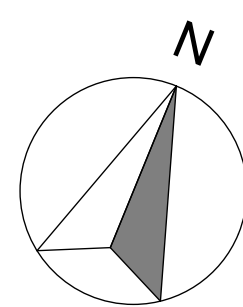

ORIGINAL SIZE

0 1 3 6 10m

Typical L1 & L2 Homebase FF&E Plan

SHEET SIZE
A1

SCALE
1:100 @A1
1:200 @A3

PROJECT No
17058

DRAWING No
ADS21

DRAWING NAME

