



LEGEND	
BENCH MARK	▲
POWER POLE	● PP
STREET SIGN	SS
GRATED INLET PIT	GIP
HYDRANT	HYD
GAS (DBYD)	G
WATER (DBYD)	W
STORMWATER (DBYD)	SW
ELECTRICITY (OVERHEAD)	P
ELECTRICITY (U'GROUND) (DBYD)	E

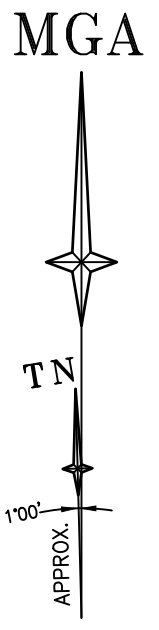

- NOTES**
1. THE BOUNDARIES HAVE NOT BEEN MARKED. PEGS FOUND AT ALL BOUNDARIES.
 2. ALL AREAS AND DIMENSIONS HAVE BEEN COMPILED FROM DRAFT PLAN OF LAND PROPOSED TO BE ACQUIRED WITHIN LOT 4, DP 1208328 & LOT 21 DP 1203646, BY CRAIG & RHODES PTY LTD DATED 1ST MAY 2017 AND ARE SUBJECT TO FINAL SURVEY
 3. ORIGIN OF LEVELS ON A.H.D. IS TAKEN FROM PM57336 R.L. 38.7170 (A.H.D.) IN JUNCTION ROAD
 4. CONTOUR INTERVAL 0.5 m
 5. CONTOURS ARE INDICATIVE ONLY. ONLY SPOT LEVELS SHOULD BE USED FOR CALCULATIONS OF QUANTITIES WITH CAUTION
 6. KERB LEVELS ARE TO THE TOP OF KERB UNLESS SHOWN OTHERWISE
 7. NO INVESTIGATION OF UNDERGROUND SERVICES HAS BEEN MADE. SERVICES HAVE BEEN PLOTTED FROM RELEVANT AUTHORITIES INFORMATION AND HAVE NOT BEEN SURVEYED. ALL RELEVANT AUTHORITIES SHOULD BE NOTIFIED PRIOR TO ANY EXCAVATION ON OR NEAR THE SITE
 8. 8/4/7 DENOTES TREE SPREAD OF 8m, TRUNK DIAMETER OF 0.4m & APPROX HEIGHT OF 7m
 9. BEARINGS SHOWN ARE MGA (MAP GRID OF AUSTRALIA) ADD APPROX. 1°00' FOR TRUE NORTH

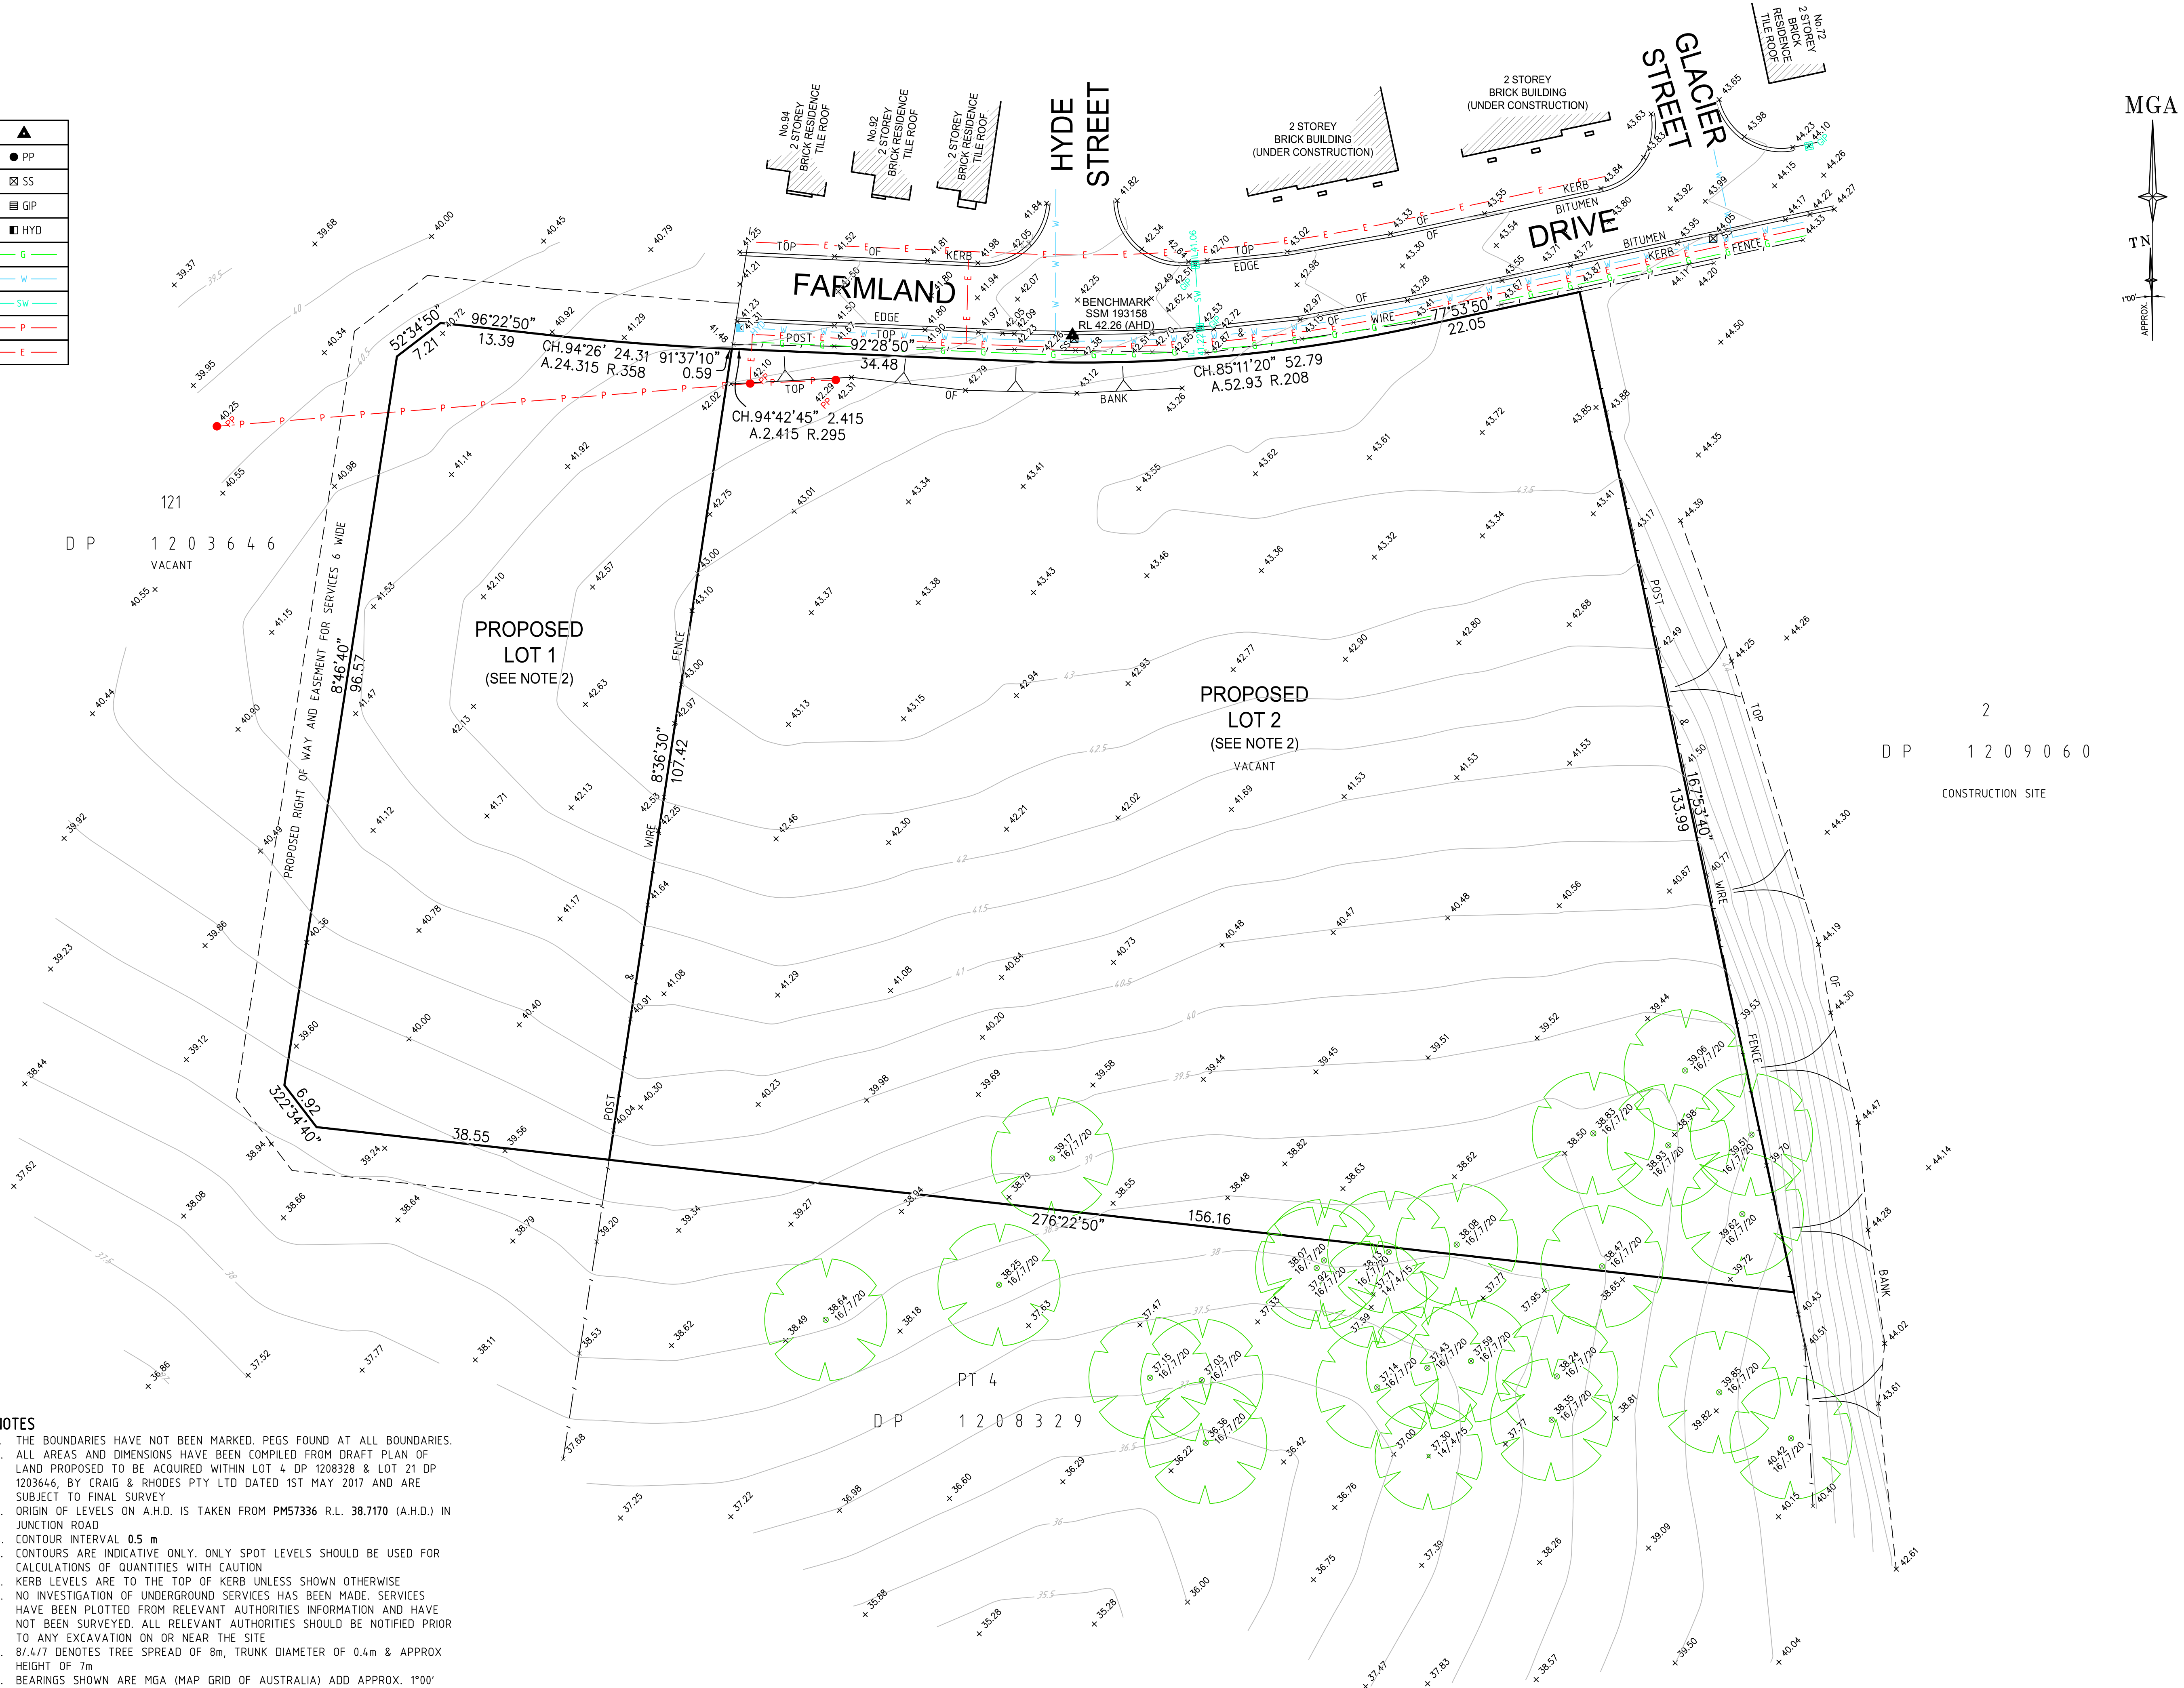

REFER TO NOTES AND LEGEND



D	00/00/00	-	00	THIS IS THE PLAN REFERRED TO IN MY LETTER DATED: Registered Surveyor NSW	 Registered Surveyors NSW www.ltsl.com.au	Suite 1, Level 1 810 Pacific Highway Gordon NSW 2072 Locked Bag 5 Gordon NSW 2072 P 1300 587 000 F 02 9499 7760	Client HAYBALL ARCHITECTURE PTY LTD Drawing title PLAN OF DETAIL AND LEVELS OVER PROPOSED LOTS 1 & 2 BEING PART OF LOT 4 DP1208329 & LOT 121 DP1203646 AT No.34-38 SCHOFIELDS ROAD, SCHOFIELDS	datum AHD site Area 2,000ha scale 1:400 @A1 LGA BLACKTOWN	project number 43778 scale 1:400 @A1	reference number 43778DT date of survey 09/06/17	SHEET OF 1 SHEETS 1
C	00/00/00	-	00								
B	20/11/18	ADJOINING DETAIL & LEVELS ADDED	43778 002								
A	13/11/18	ADJOINING DETAIL & LEVELS REVISED/ADDED	43778 002								
Revision	Date	Description	Reference								