


General Notes:
1. This drawing is the copyright of Group GSA Pty Ltd and may not be altered, reproduced or transmitted in any form or by any means in part or in whole without the written permission of Group GSA
2. Drawings to be printed in colour.
3. Do not scale drawings. Dimensions govern.
4. All dimensions are in millimetres unless noted otherwise.
5. All dimensions shall be verified on site before proceeding
6. Any areas indicated on this sheet are approximate and indicative only.

Amendments		
Issue	Description	Date
A	90% SCHEMATIC DESIGN ISSUE	08.02.2019
B	95% SCHEMATIC DESIGN ISSUE	18.02.2019

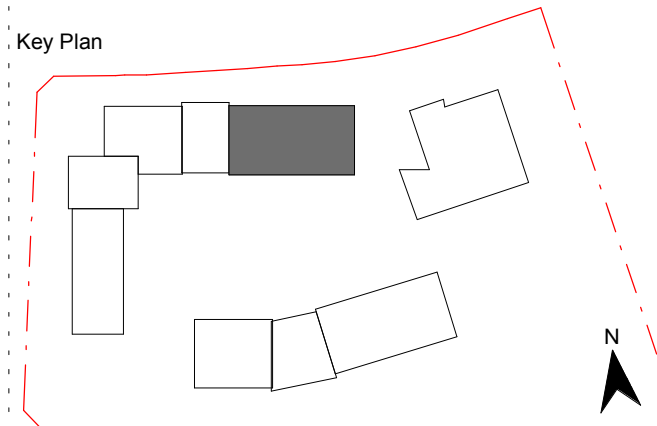

PRELIMINARY

Consultant
Northrop
T (02) 9241 4188
Civil and Structural
Consultant
Meinhardt
T (02) 9699 3088
Services
Client
NSW GOVERNMENT EDUCATION


GROUP GSA
Group GSA Pty Ltd ABN 76 002 113 779
Level 7, 80 William St East Sydney NSW
Australia 2011
www.groupgsa.com
T +612 9361 4144 F +612 9332 3458
architecture interior design urban design landscape
nom architect M. Sheldon 3990

Project Title
ALEX AVENUE

Drawing Title


**BLOCK A, LIBRARY &
ADMIN. GROUND
FURNITURE PLAN**

Scale 1 : 100
Drawing Created (date) 18.02.2019
Drawing Created (by) PL
Plotted and checked by Designer
Verified PI
Approved MP
Project No Drawing No Issue
180645 A-2400 B

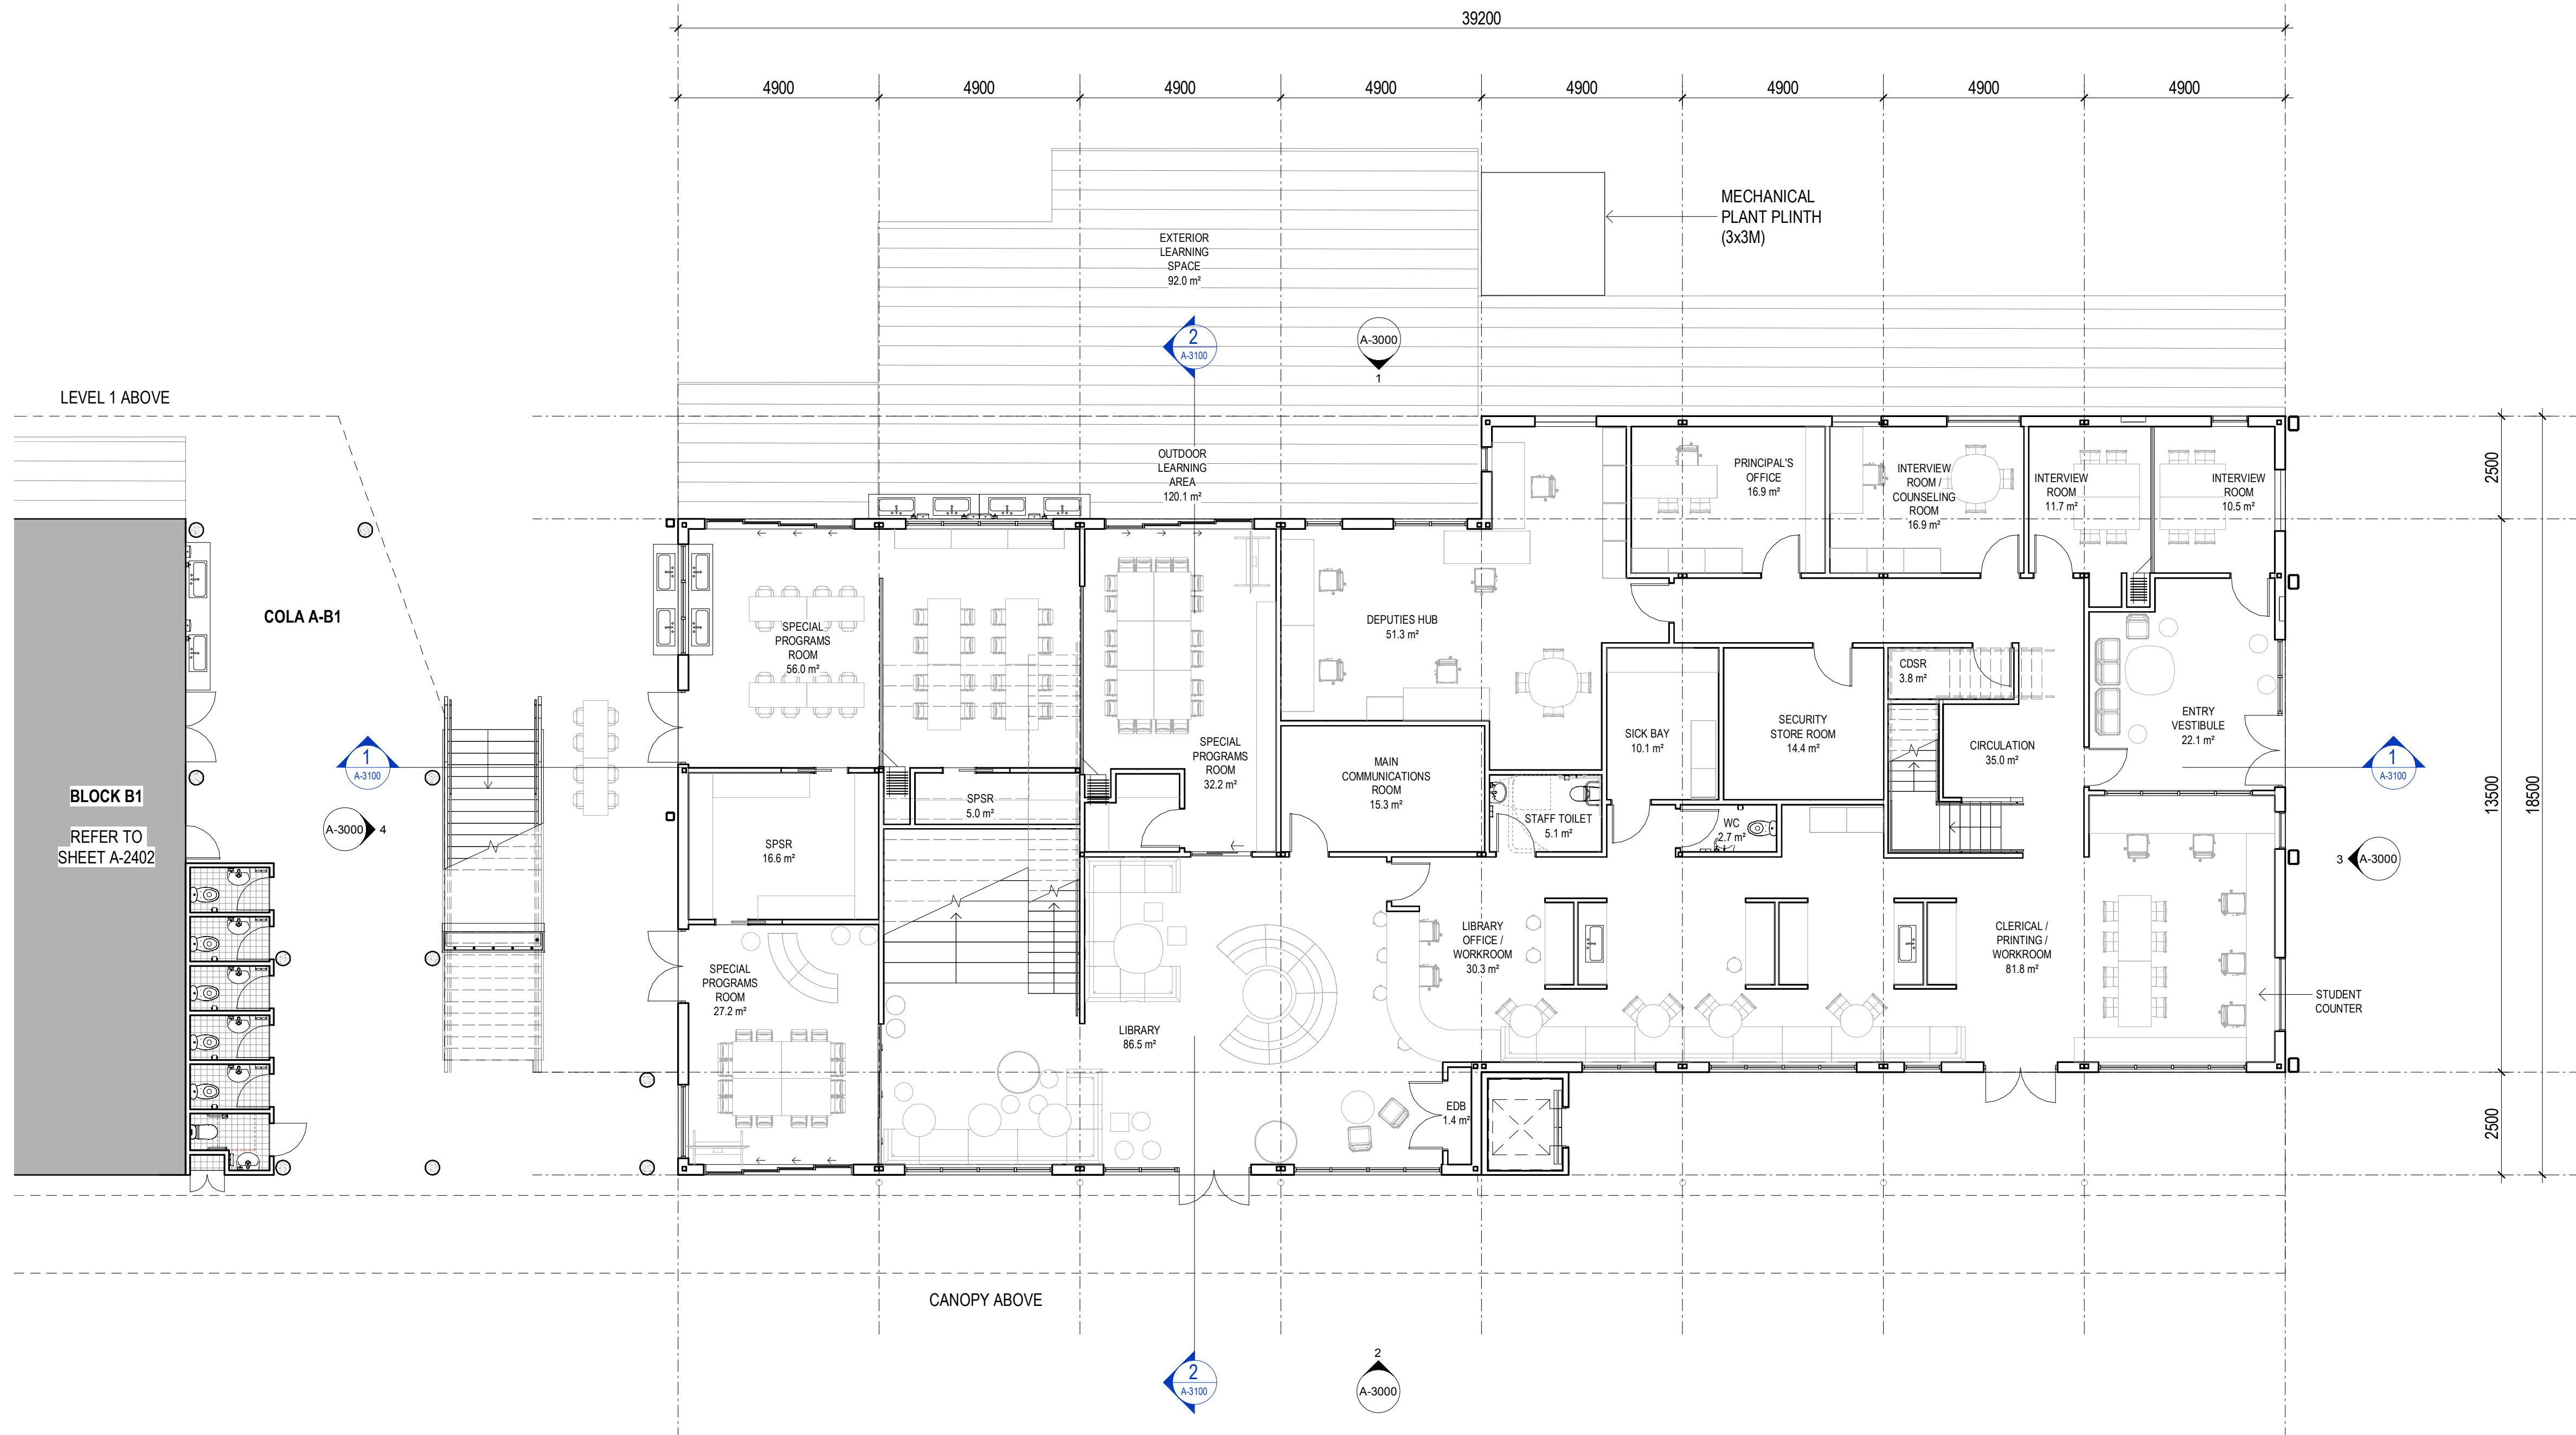

General Notes:
1. This drawing is the copyright of Group GSA Pty Ltd and may not be altered, reproduced or transmitted in any form or by any means in part or in whole without the written permission of Group GSA.
2. Drawings to be printed in colour.
3. Do not scale drawings. Dimensions govern.
4. All dimensions are in millimetres unless noted otherwise.
5. All dimensions shall be verified on site before proceeding.
6. Any areas indicated on this sheet are approximate and indicative only.

Amendments		
Issue	Description	Date
A	90% SCHEMATIC DESIGN ISSUE	08.02.2019
B	95% SCHEMATIC DESIGN ISSUE	18.02.2019

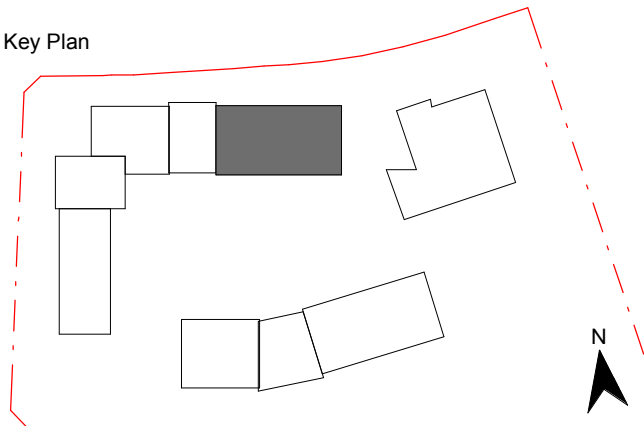

PRELIMINARY

Consultant
Northrop
T (02) 9241 4188
Civil and Structural

Consultant
Meinhardt
T (02) 9699 3088
Services

Client
NSW GOVERNMENT EDUCATION

GROUP GSA
Group GSA Pty Ltd ABN 76 002 113 779
Level 7, 80 William St East Sydney NSW
Australia 2011
www.groupgsa.com
T +612 9361 4144 F +612 9332 3458
architecture interior design urban design landscape
nom architect M. Sheldon 3990

Project Title
ALEX AVENUE

Drawing Title

**BLOCK A, LIBRARY &
ADMIN. LEVEL 1
FURNITURE PLAN**

Scale 1 : 100

Drawing Created (date) 18.02.2019

Drawing Created (by) PL


Plotted and checked by Designer


Verified PI

Approved MP

Project No Drawing No Issue


180645 A-2401 B

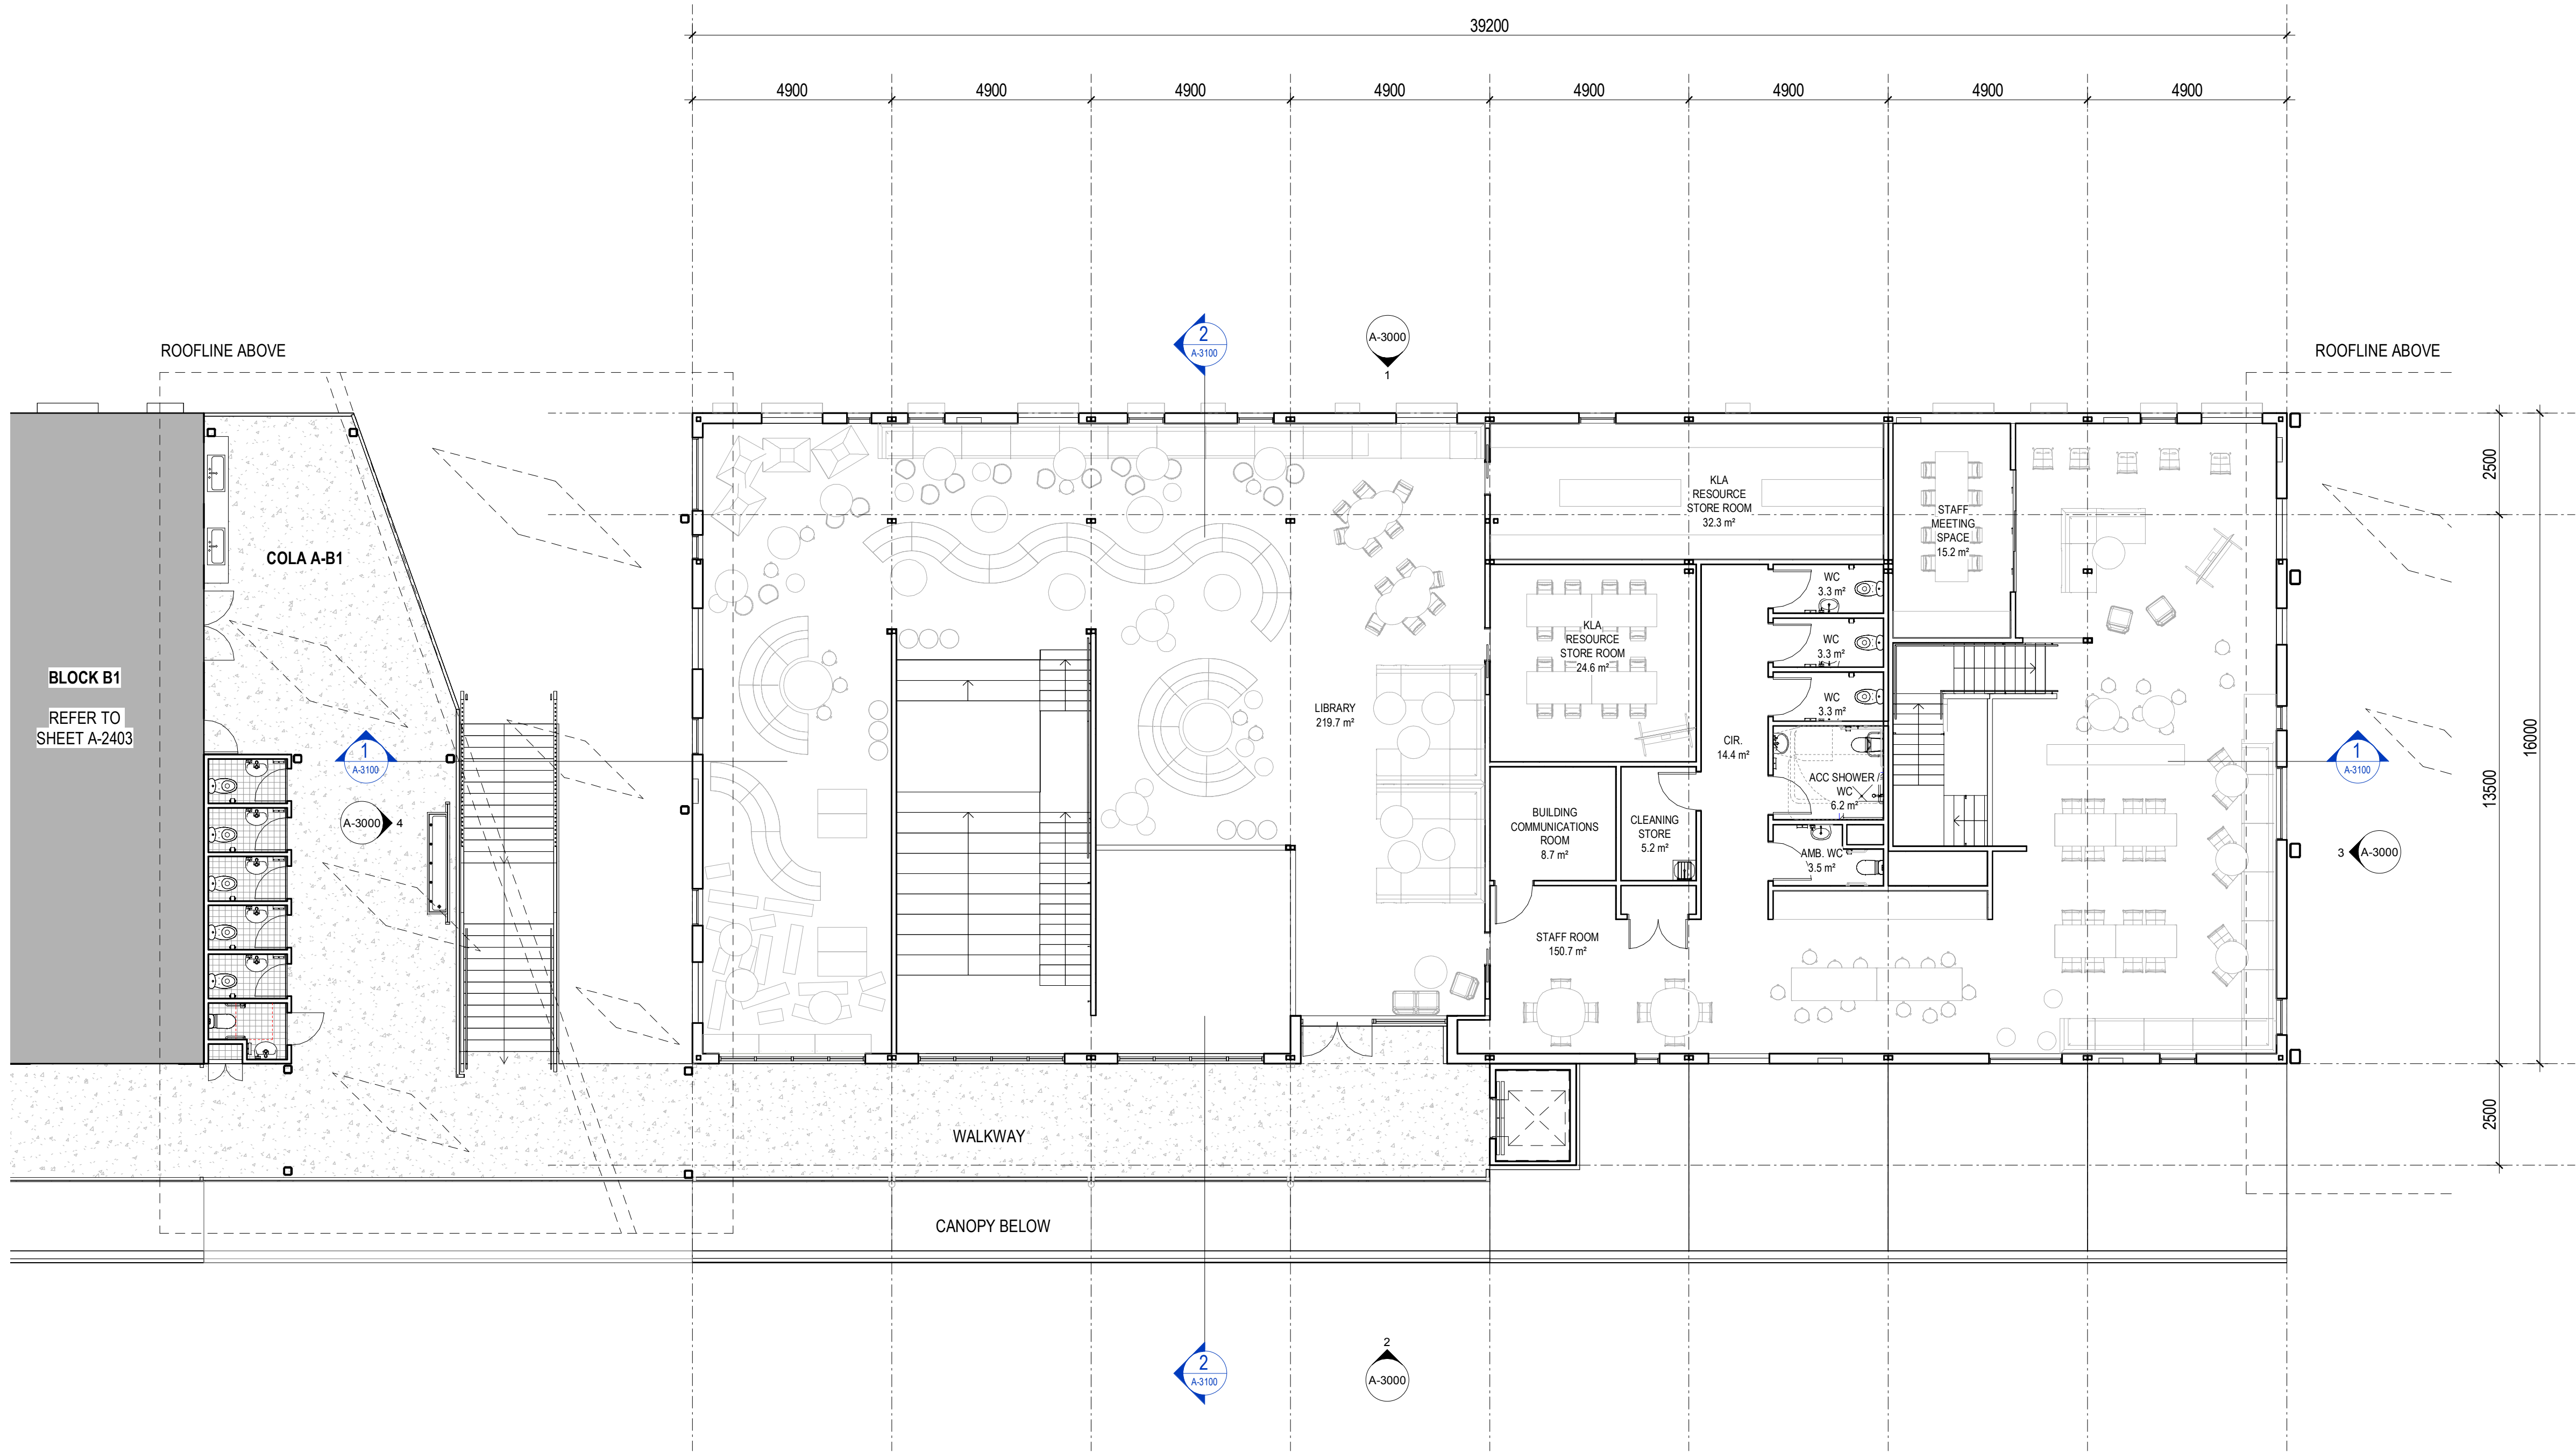

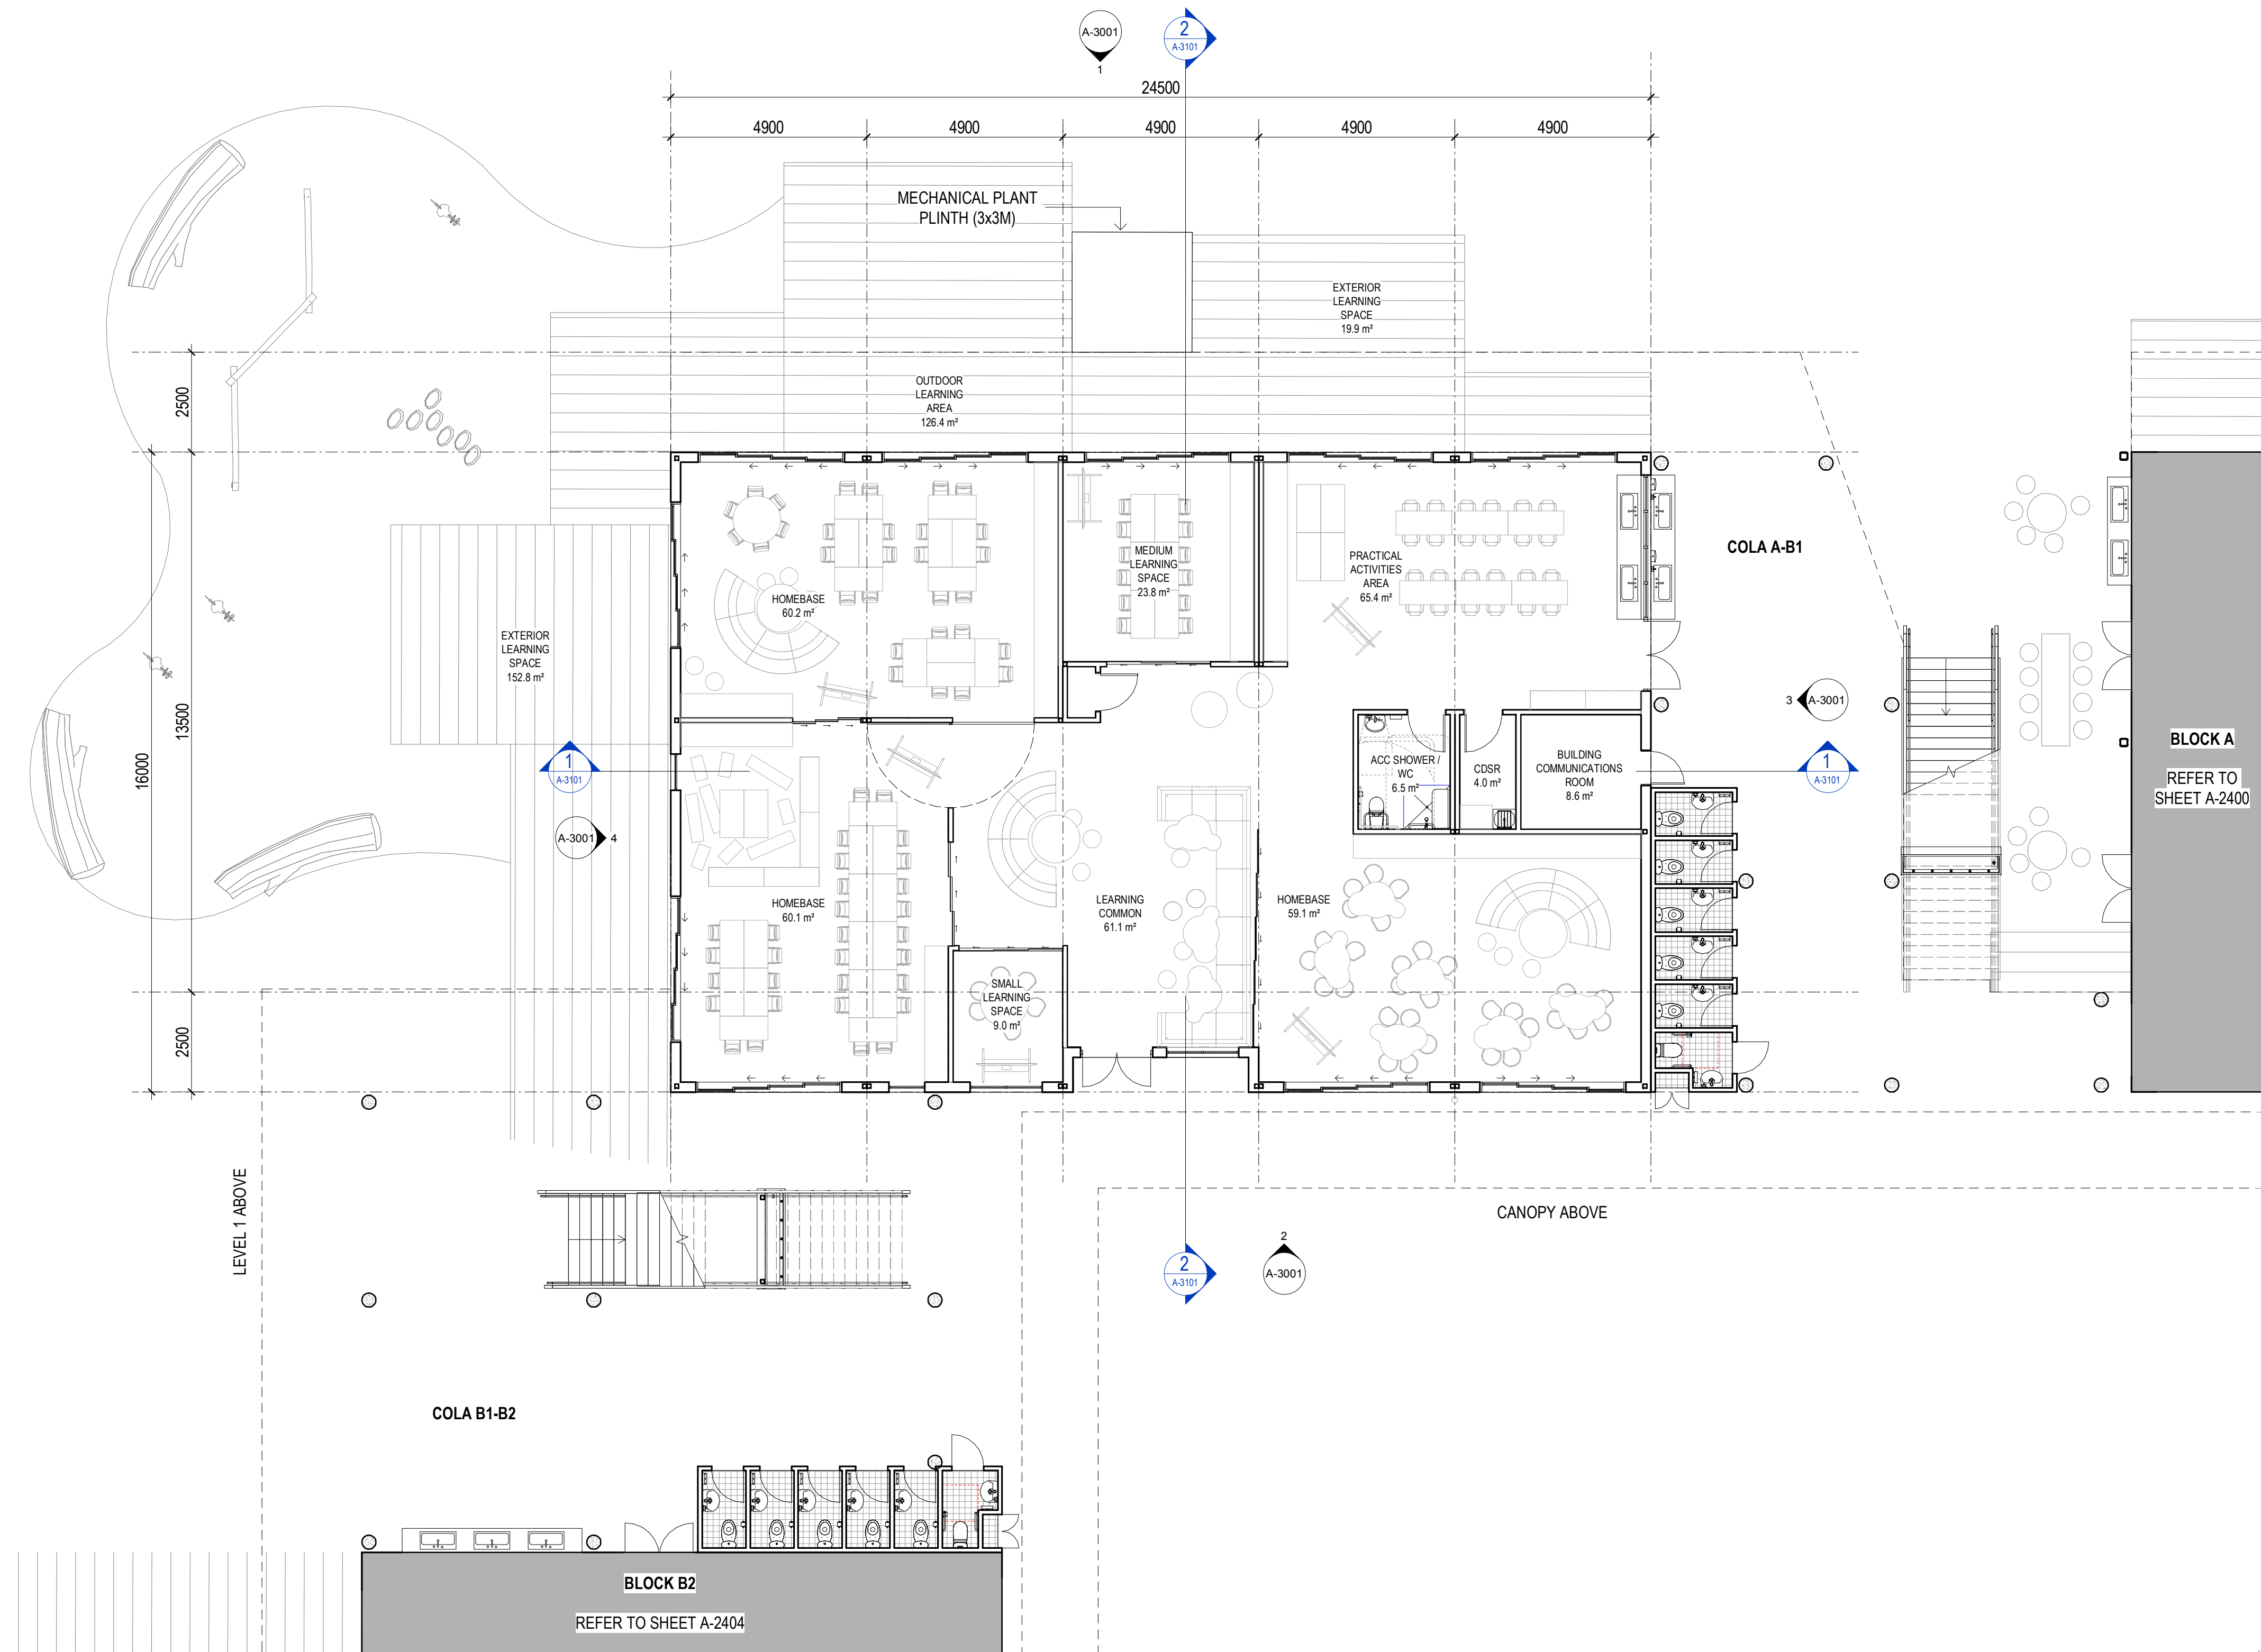

General Notes:
1. This drawing is the copyright of Group GSA Pty Ltd and may not be altered, reproduced or transmitted in any form or by any means in part or in whole without the written permission of Group GSA.
2. Drawings to be printed in colour.
3. Do not scale drawings. Dimensions govern.
4. All dimensions are in millimetres unless noted otherwise.
5. All dimensions shall be verified on site before proceeding.
6. Any areas indicated on this sheet are approximate and indicative only.

Issue	Description	Date
A	90% SCHEMATIC DESIGN ISSUE	08.02.2019
B	95% SCHEMATIC DESIGN ISSUE	18.02.2019

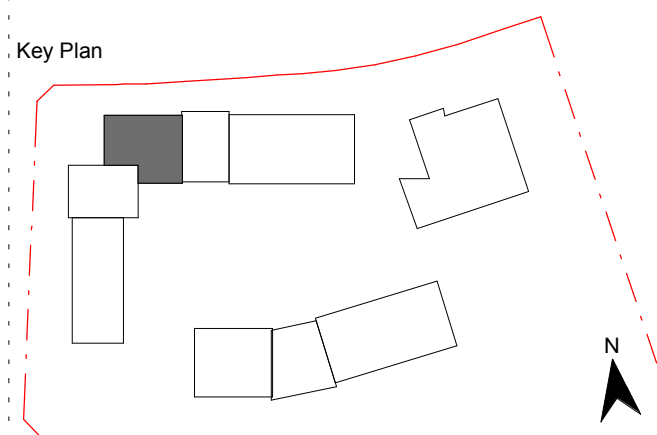

PRELIMINARY

Consultant
Northrop
T (02) 9241 4188
Civil and Structural

Consultant
Meinhardt
T (02) 9699 3088
Services

Client
NSW GOVERNMENT EDUCATION

GROUP GSA
Group GSA Pty Ltd ABN 76 002 113 779
Level 7, 80 William St East Sydney NSW
Australia 2011
www.groupgsa.com
T +612 9361 4144 F +612 9332 3458
architecture interior design urban design landscape
nom architect M. Sheldon 3990

Project Title
ALEX AVENUE

Drawing Title
**BLOCK B1,
HOMEBASE GROUND
FURNITURE PLAN**

Scale 1 : 100

Drawing Created (date) 18.02.2019


Drawing Created (by) PL

Plotted and checked by Designer

Verified PI


Approved MP

Project No 180645 Drawing No A-2402 Issue B

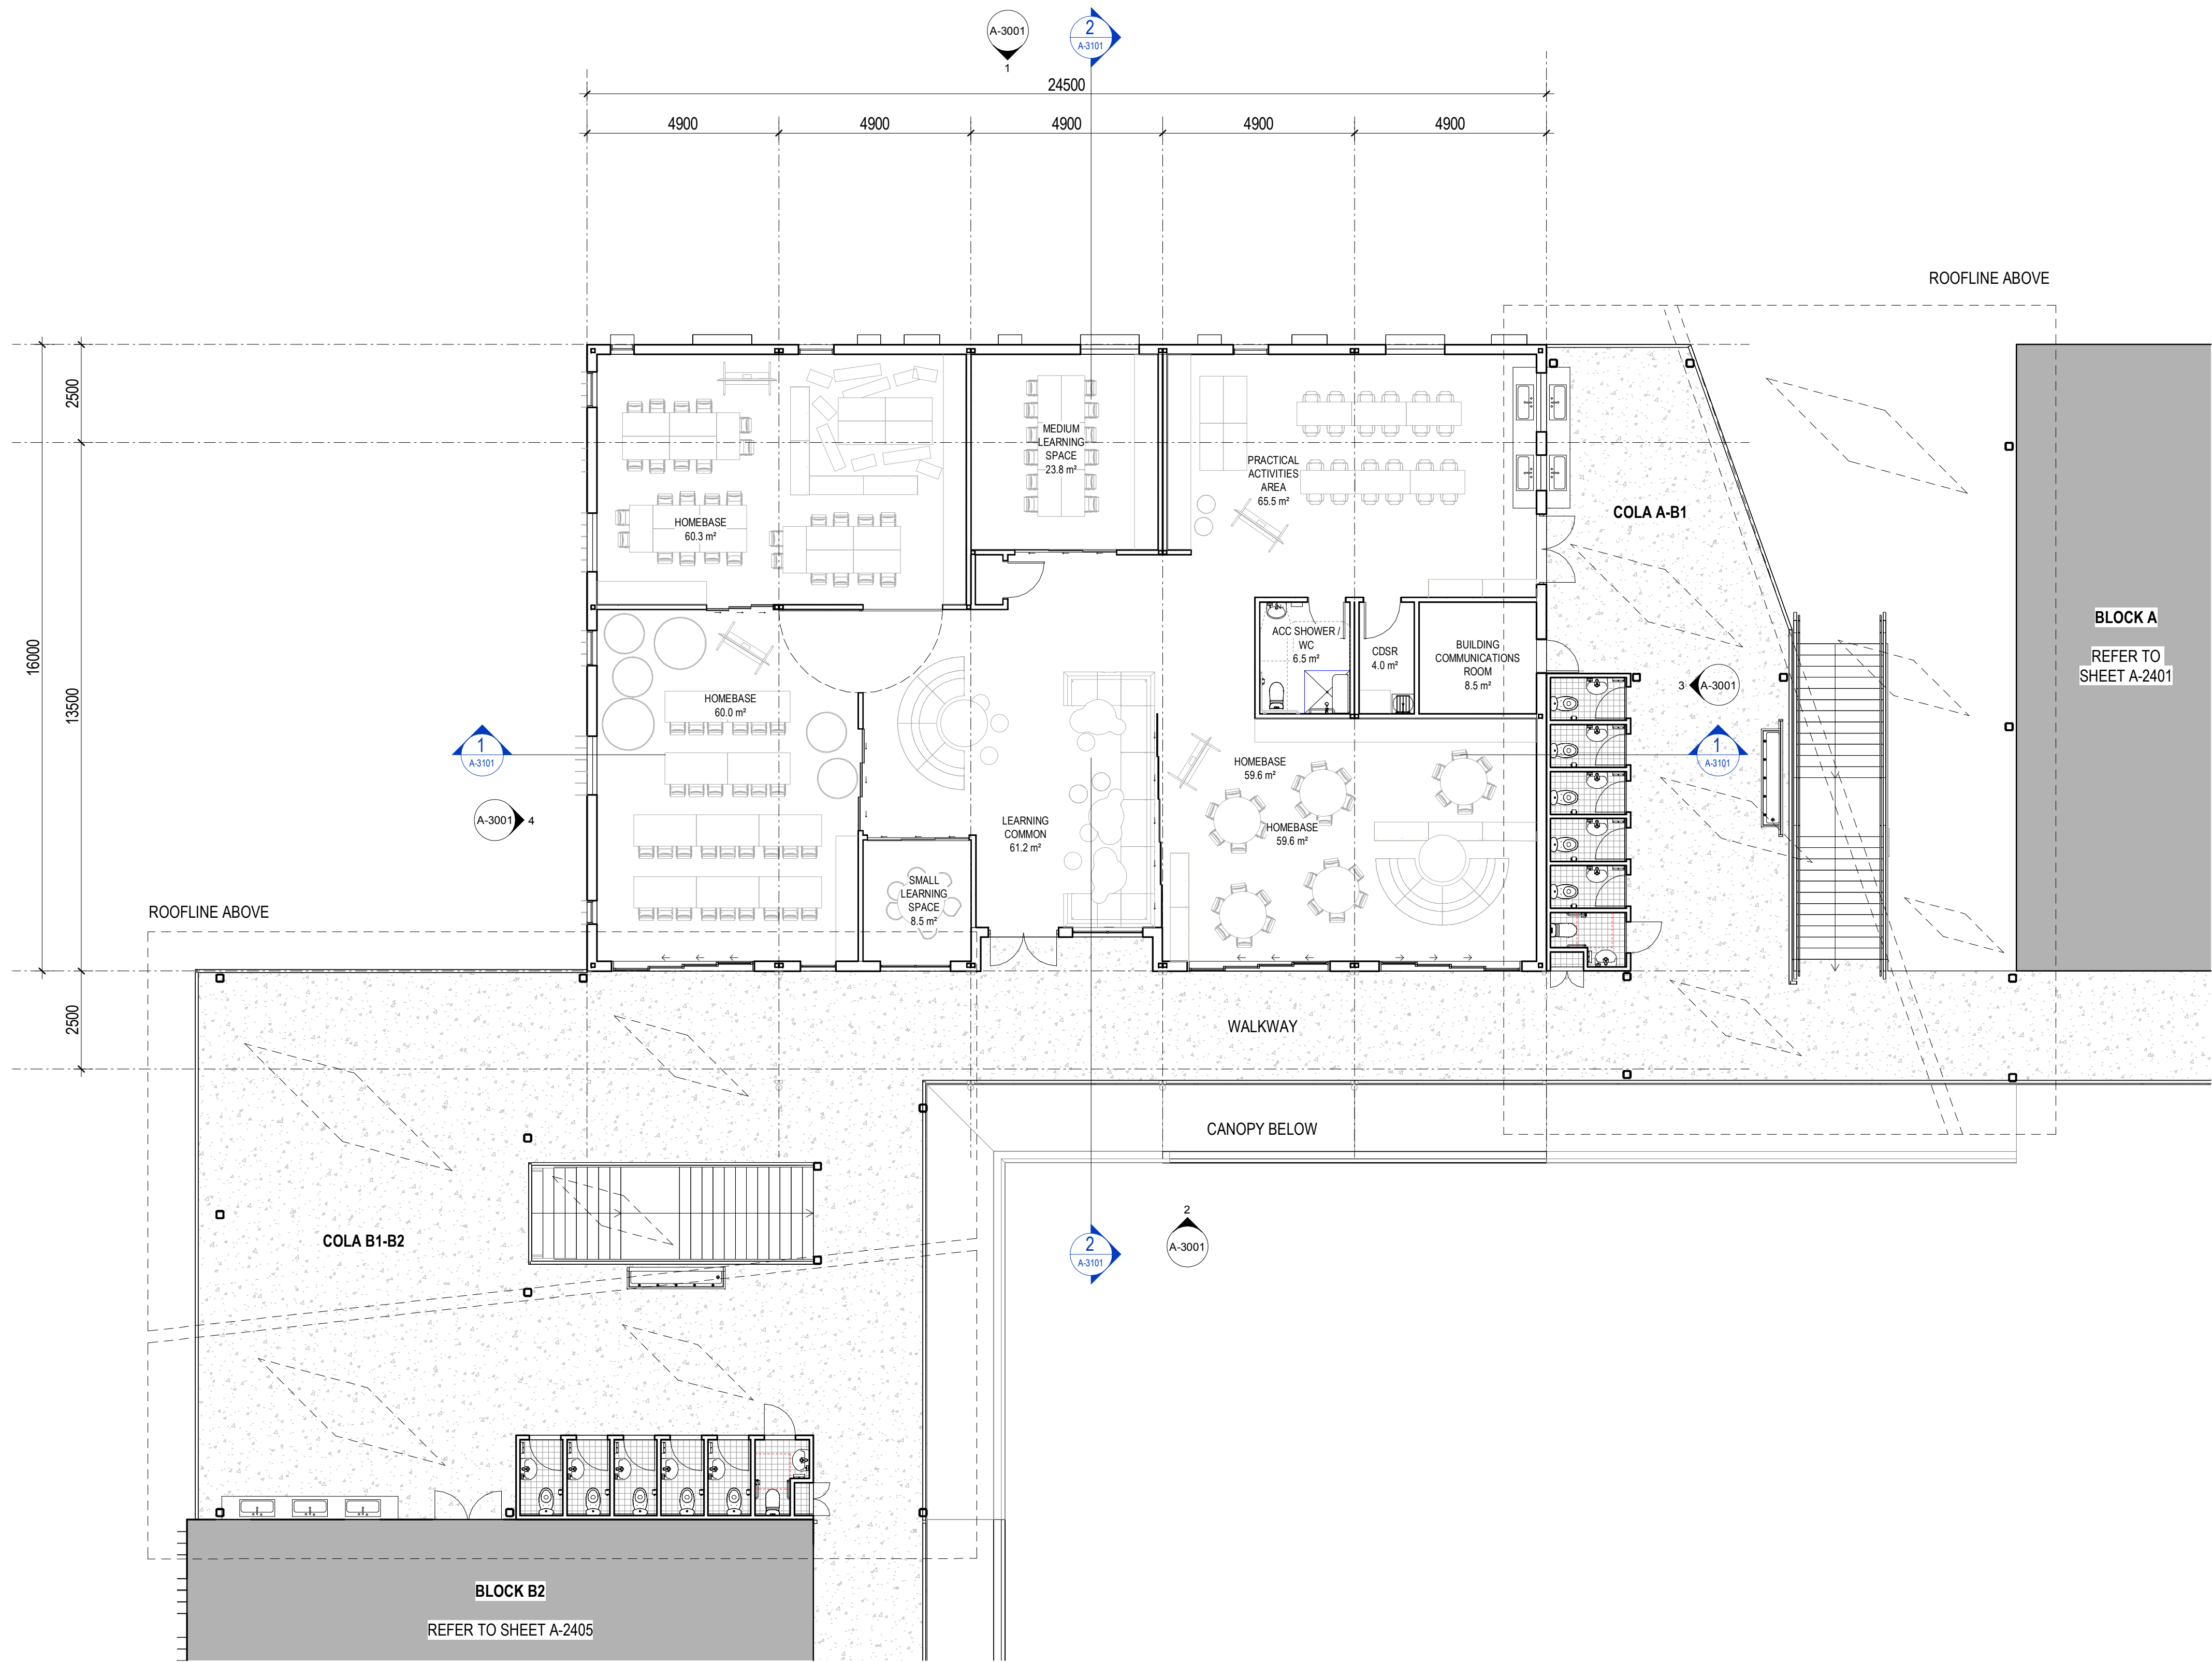

General Notes:
1. This drawing is the copyright of Group GSA Pty Ltd and may not be altered, reproduced or transmitted in any form or by any means in part or in whole without the written permission of Group GSA.
2. Drawings to be printed in colour.
3. Do not scale drawings. Dimensions govern.
4. All dimensions are in millimetres unless noted otherwise.
5. All dimensions shall be verified on site before proceeding.
6. Any areas indicated on this sheet are approximate and indicative only.

Issue	Description	Date
A	90% SCHEMATIC DESIGN ISSUE	08.02.2019
B	95% SCHEMATIC DESIGN ISSUE	18.02.2019

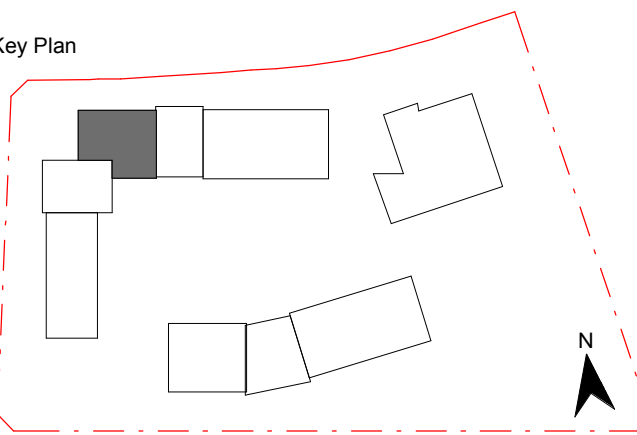

PRELIMINARY

Consultant
Northrop
T (02) 9241 4188
Civil and Structural
Consultant
Meinhardt
T (02) 9699 3088
Services
Client
NSW GOVERNMENT EDUCATION


GROUP GSA
Group GSA Pty Ltd ABN 76 002 113 779
Level 7, 80 William St East Sydney NSW
Australia 2011
www.groupgsa.com
T +612 9361 4144 F +612 9332 3458
architecture interior design urban design landscape
nom architect M. Sheldon 3990

Project Title
ALEX AVENUE

Drawing Title

**BLOCK B1,
HOMEBASE LEVEL 1
FURNITURE PLAN**


Scale	1 : 100	
Drawing Created (date)	18.02.2019	
Drawing Created (by)	PL	
Plotted and checked by	Designer	
Verified	PI	
Approved	MP	
Project No	Drawing No	Issue
180645	A-2403	B

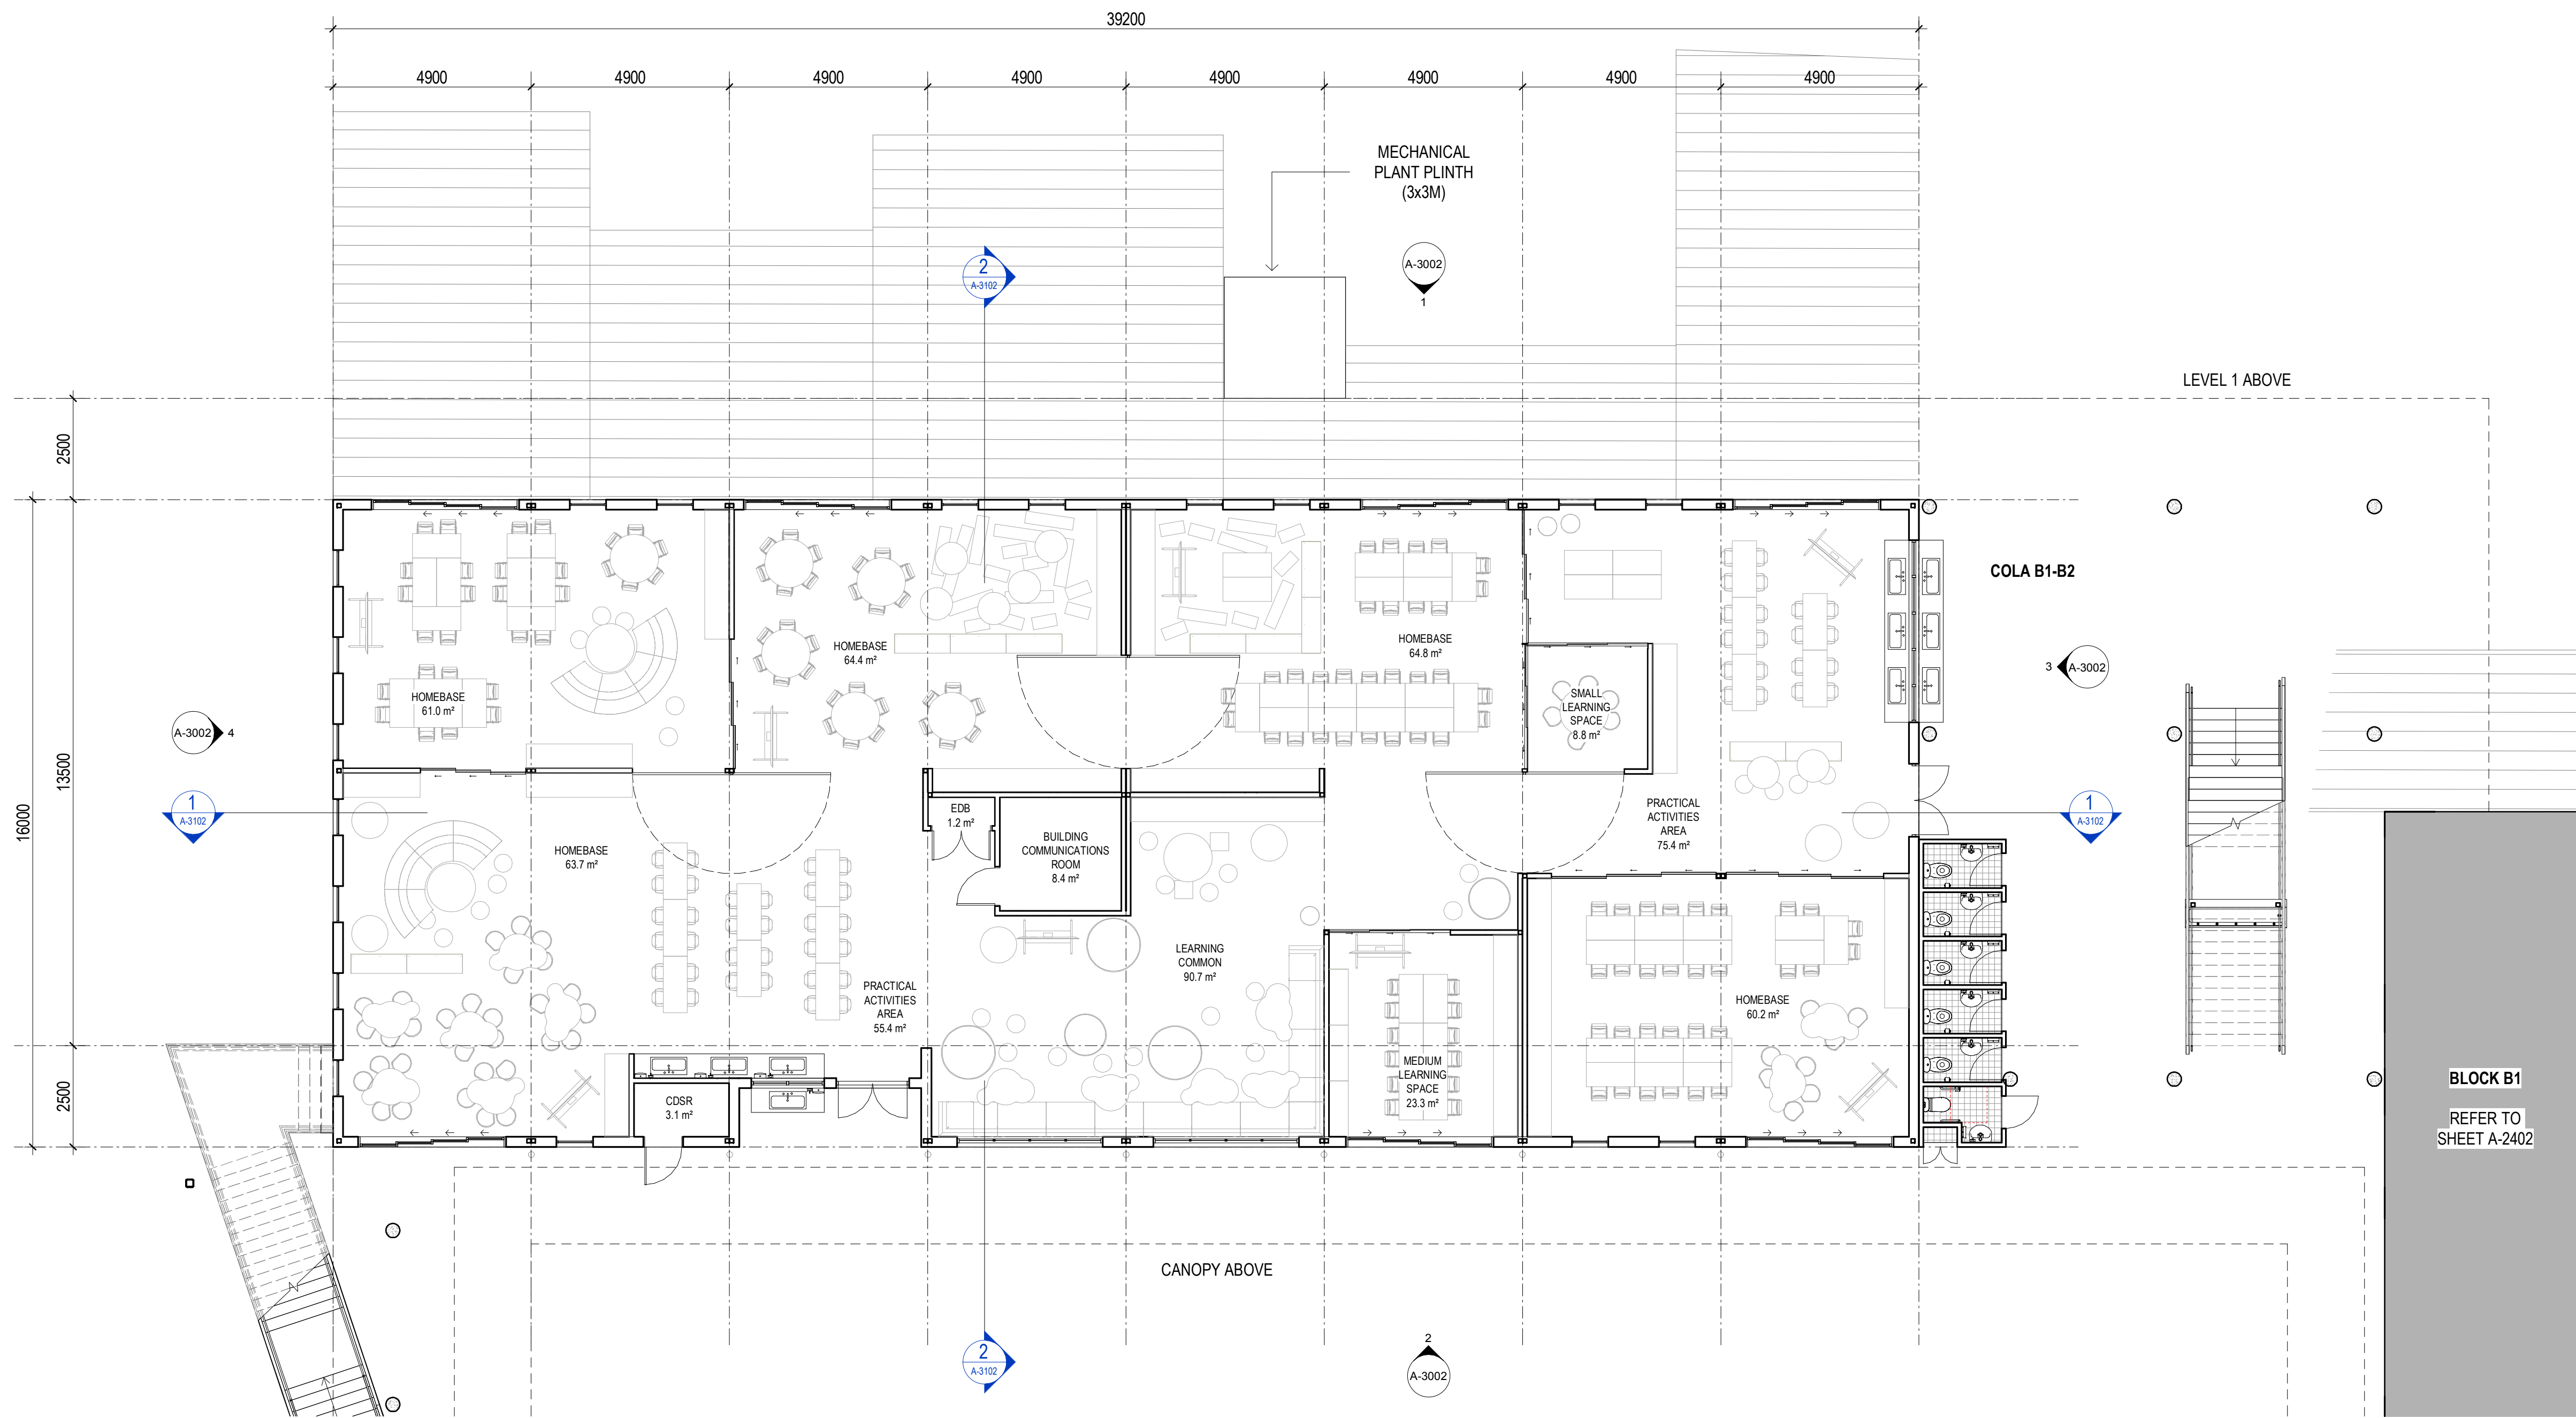

General Notes:

1. This drawing is the copyright of Group GSA Pty Ltd and may not be altered, reproduced or transmitted in any form or by any means in part or in whole without the written permission of Group GSA.
2. Drawings to be printed in colour.
3. Do not scale drawings. Dimensions govern.
4. All dimensions are in millimetres unless noted otherwise.
5. All dimensions shall be verified on site before proceeding.
6. Any areas indicated on this sheet are approximate and indicative only.

Issue	Description	Date
A	90% SCHEMATIC DESIGN ISSUE	08.02.2019
B	95% SCHEMATIC DESIGN ISSUE	18.02.2019

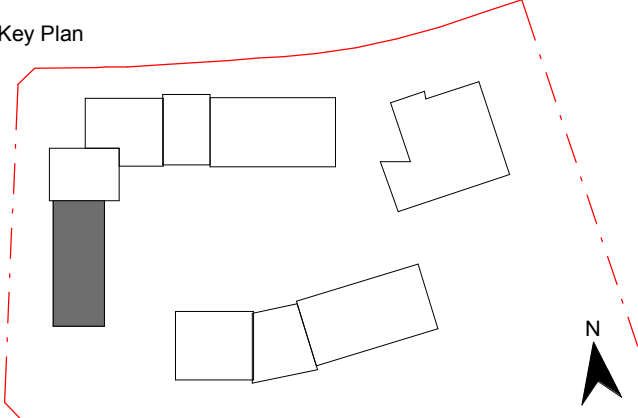

PRELIMINARY

Consultant
Northrop
T (02) 9241 4188
Civil and Structural

Consultant
Meinhardt
T (02) 9699 3088
Services

Client
NSW GOVERNMENT EDUCATION

GROUP GSA

Group GSA Pty Ltd ABN 76 002 113 779
Level 7, 80 William St East Sydney NSW
Australia 2011
www.groupgsa.com

T +612 9361 4144 F +612 9332 3458
architecture interior design urban design landscape
nom architect M. Sheldon 3990


Project Title
ALEX AVENUE

Drawing Title

BLOCK B2, HOMEBASE GROUND FURNITURE PLAN


Scale	1 : 100	
Drawing Created (date)	18.02.2019	
Drawing Created (by)	PL	
Plotted and checked by	Designer	
Verified	PI	
Approved	MP	
Project No	Drawing No	Issue
180645	A-2404	B

18/02/2019 1:55:19 PM

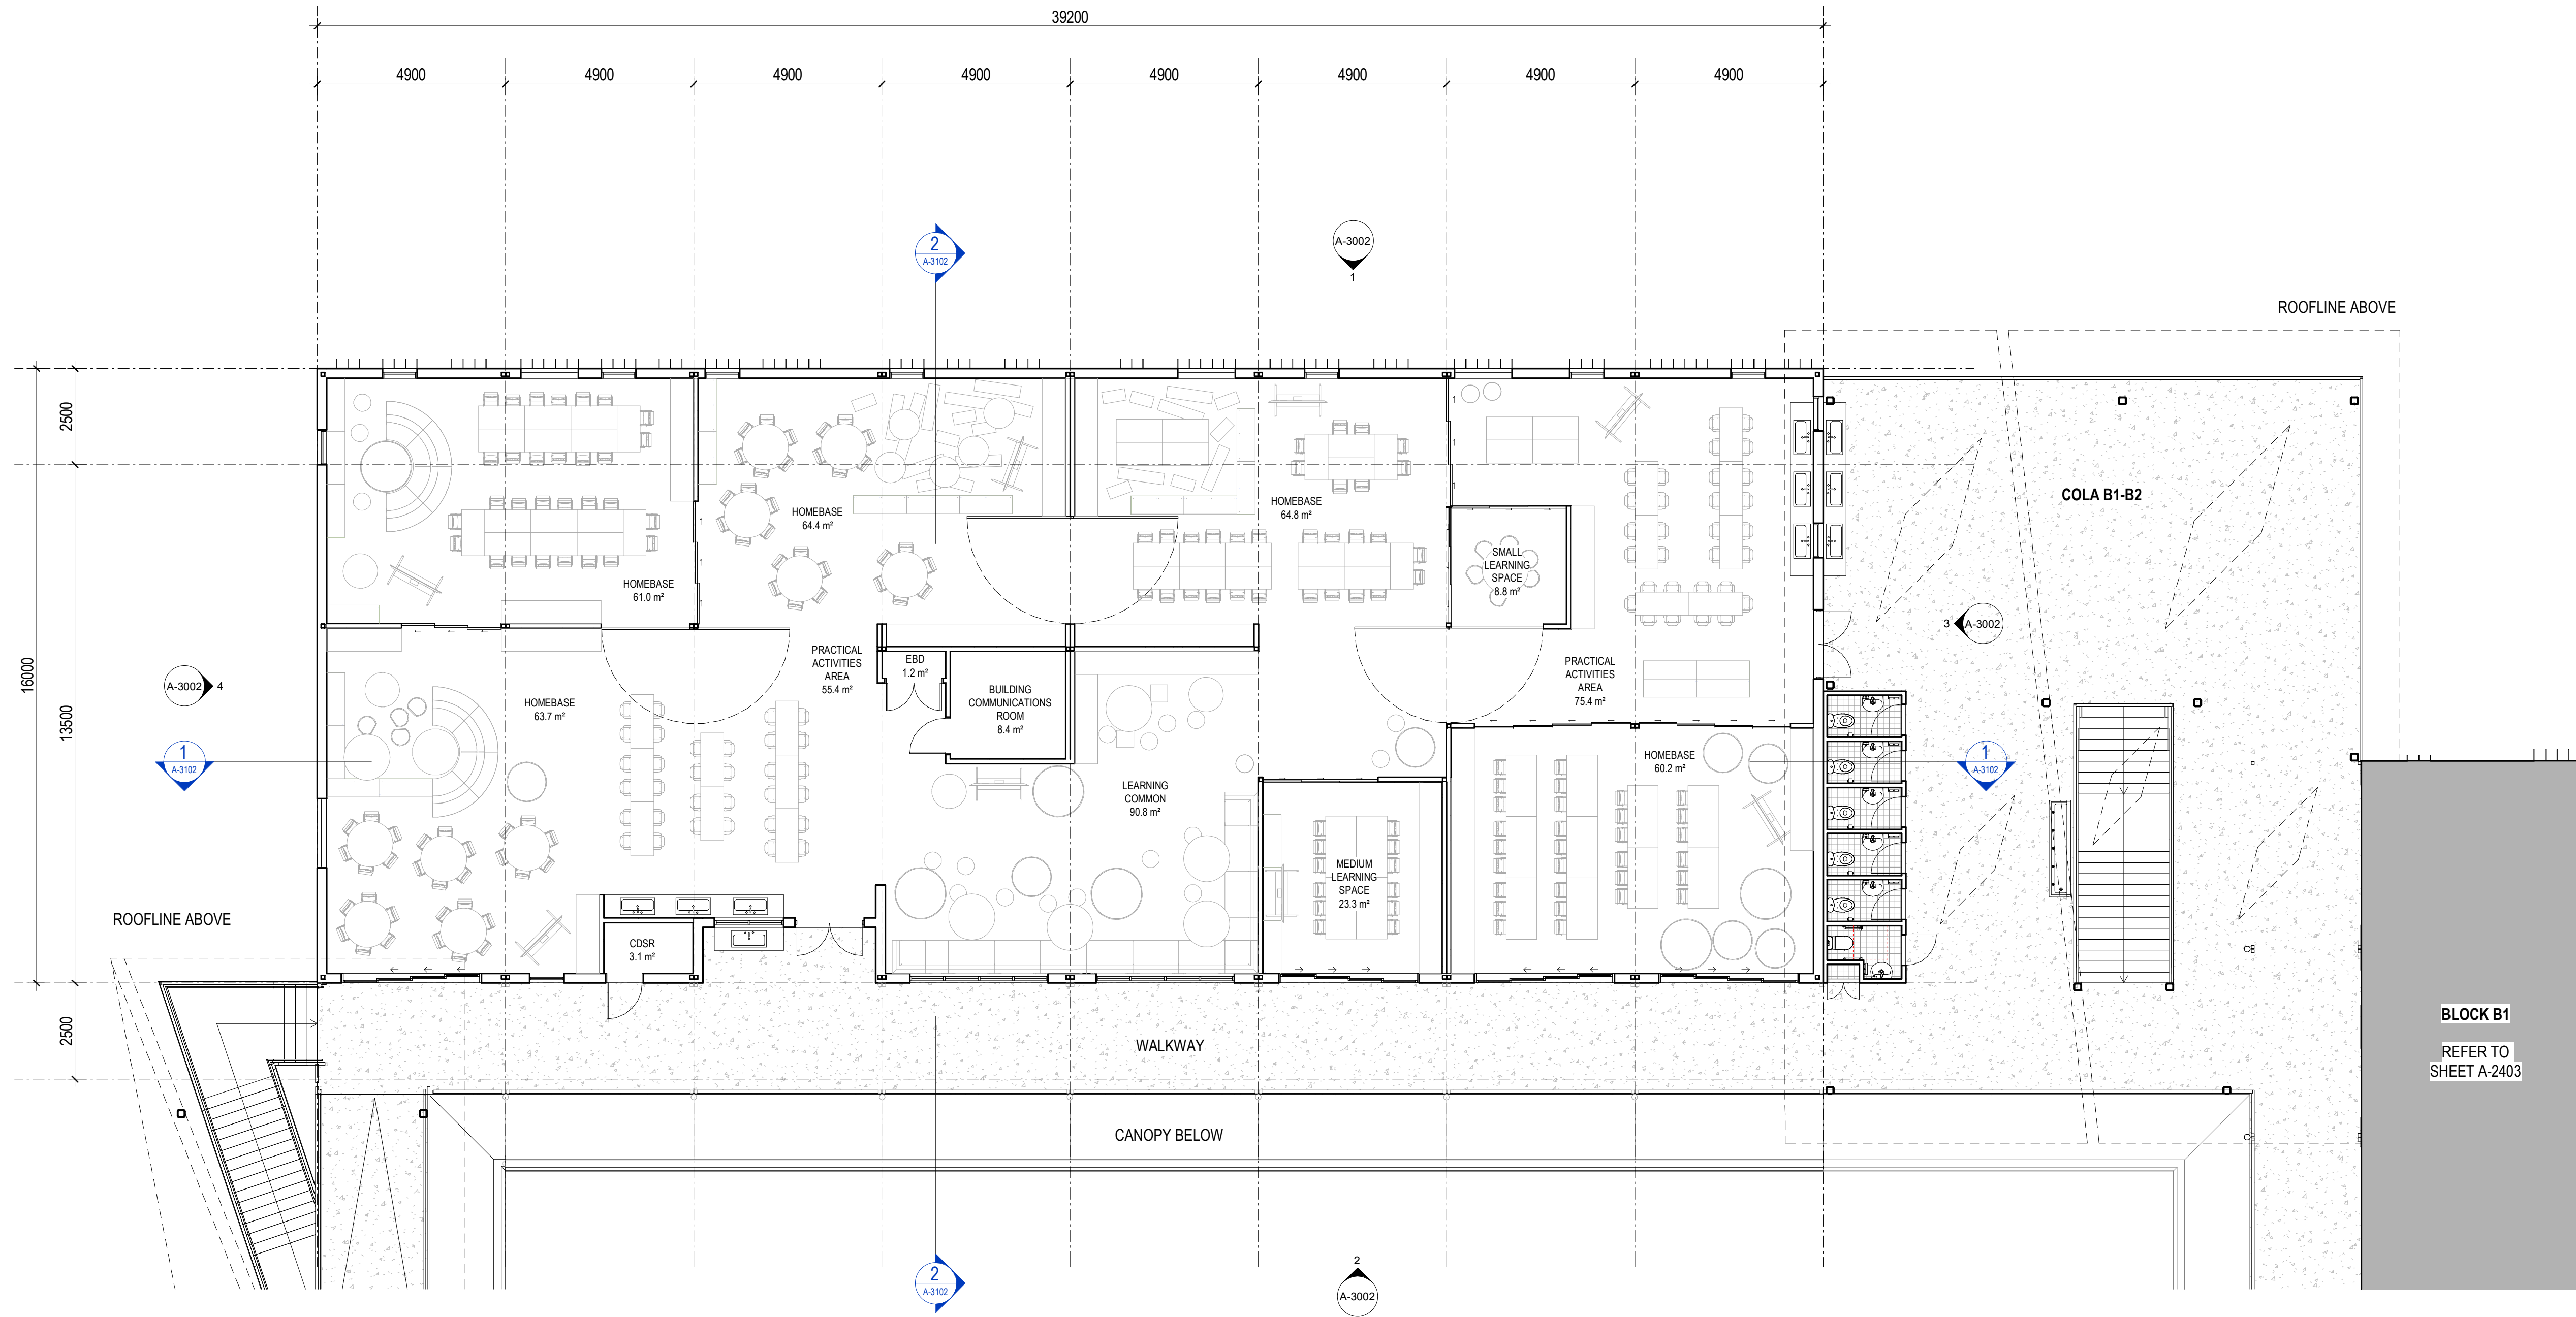

General Notes:
1. This drawing is the copyright of Group GSA Pty Ltd and may not be altered, reproduced or transmitted in any form or by any means in part or in whole without the written permission of Group GSA.
2. Drawings to be printed in colour.
3. Do not scale drawings. Dimensions govern.
4. All dimensions are in millimetres unless noted otherwise.
5. All dimensions shall be verified on site before proceeding.
6. Any areas indicated on this sheet are approximate and indicative only.

Issue	Description	Date
A	90% SCHEMATIC DESIGN ISSUE	08.02.2019
B	95% SCHEMATIC DESIGN ISSUE	18.02.2019

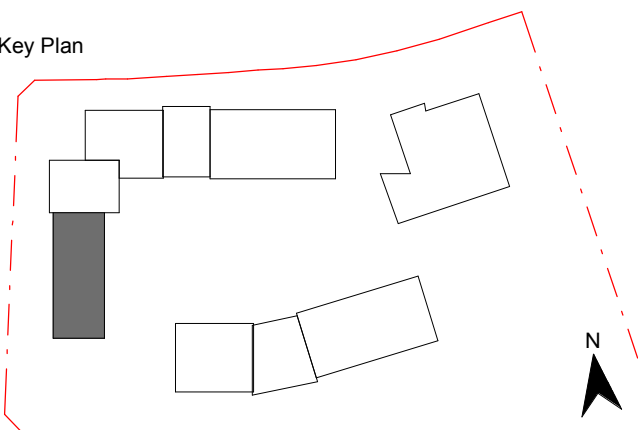

PRELIMINARY

Consultant
Northrop T (02) 9241 4188 Civil and Structural
Consultant
Meinhardt T (02) 9699 3088 Services
Client
NSW GOVERNMENT EDUCATION

GROUP GSA
Group GSA Pty Ltd ABN 76 002 113 779
Level 7, 80 William St East Sydney NSW
Australia 2011
www.groupgsa.com
T +612 9361 4144 F +612 9332 3458
architecture interior design urban design landscape
nom architect M. Sheldon 3990


Project Title
ALEX AVENUE
Drawing Title

**BLOCK B2,
HOMEBASE LEVEL 1
FURNITURE PLAN**

Scale	1 : 100	
Drawing Created (date)	18.02.2019	
Drawing Created (by)	PL	
Plotted and checked by	Designer	
Verified	PI	
Approved	MP	
Project No	Drawing No	Issue
180645	A-2405	B


18/02/2019 1:55:29 PM

18/02/2019 1:55:29 PM

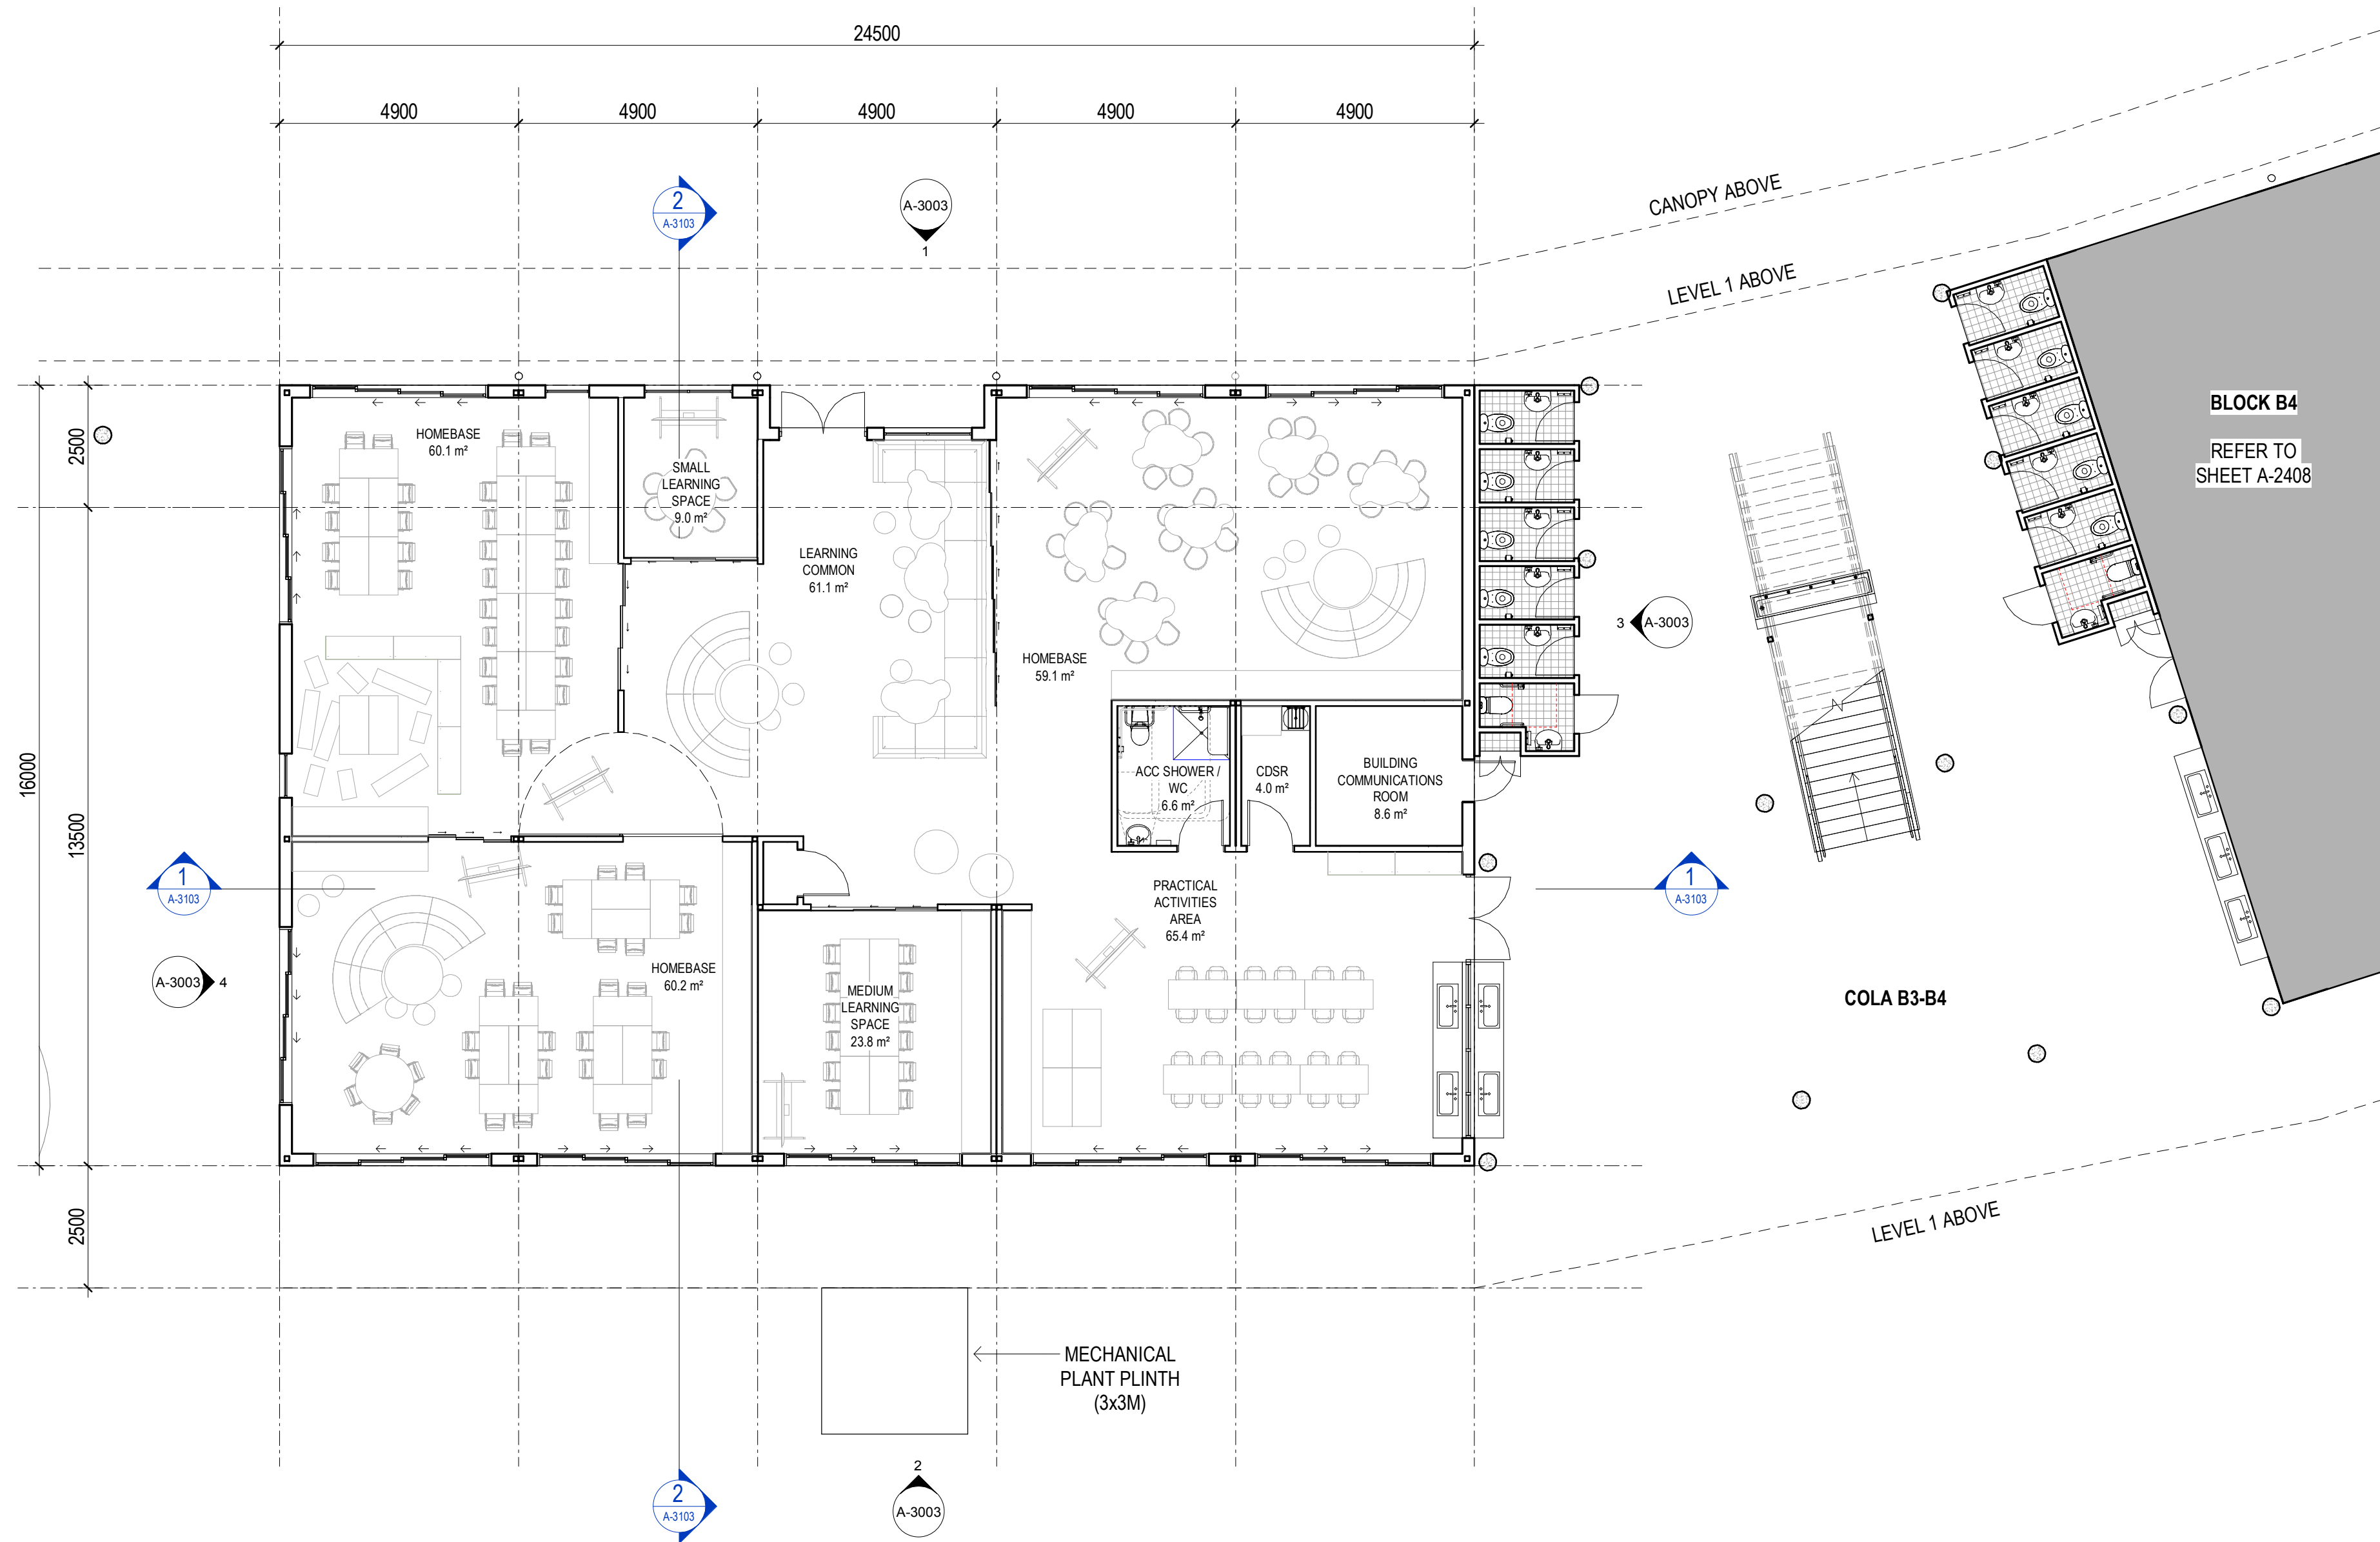

General Notes:
1. This drawing is the copyright of Group GSA Pty Ltd and may not be altered, reproduced or transmitted in any form or by any means in part or in whole without the written permission of Group GSA.
2. Drawings to be printed in colour.
3. Do not scale drawings. Dimensions govern.
4. All dimensions are in millimetres unless noted otherwise.
5. All dimensions shall be verified on site before proceeding.
6. Any areas indicated on this sheet are approximate and indicative only.

Amendments		
Issue	Description	Date
A	90% SCHEMATIC DESIGN ISSUE	08.02.2019
B	95% SCHEMATIC DESIGN ISSUE	18.02.2019

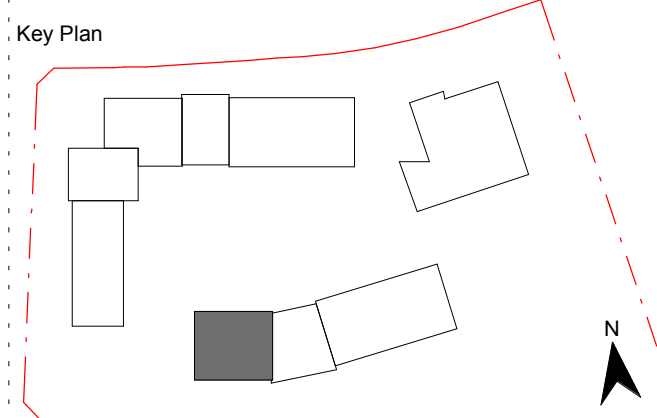

PRELIMINARY

Consultant
Northrop
T (02) 9241 4188
Civil and Structural
Consultant
Meinhardt
T (02) 9699 3088
Services
Client
NSW GOVERNMENT EDUCATION

GROUP GSA
Group GSA Pty Ltd ABN 76 002 113 779
Level 7, 80 William St East Sydney NSW
Australia 2011
www.groupgsa.com
T +612 9361 4144 F +612 9332 3458
architecture interior design urban design landscape
nom architect M. Sheldon 3990


Project Title
ALEX AVENUE
Drawing Title

**BLOCK B3,
HOMEBASE GROUND
FURNITURE PLAN**

Scale	1 : 100	
Drawing Created (date)	18.02.2019	
Drawing Created (by)	PL	
Plotted and checked by	Designer	
Verified	PI	
Approved	MP	
Project No	Drawing No	Issue
180645	A-2406	B


18/02/2019 1:55:35 PM

18/02/2019 1:55:35 PM

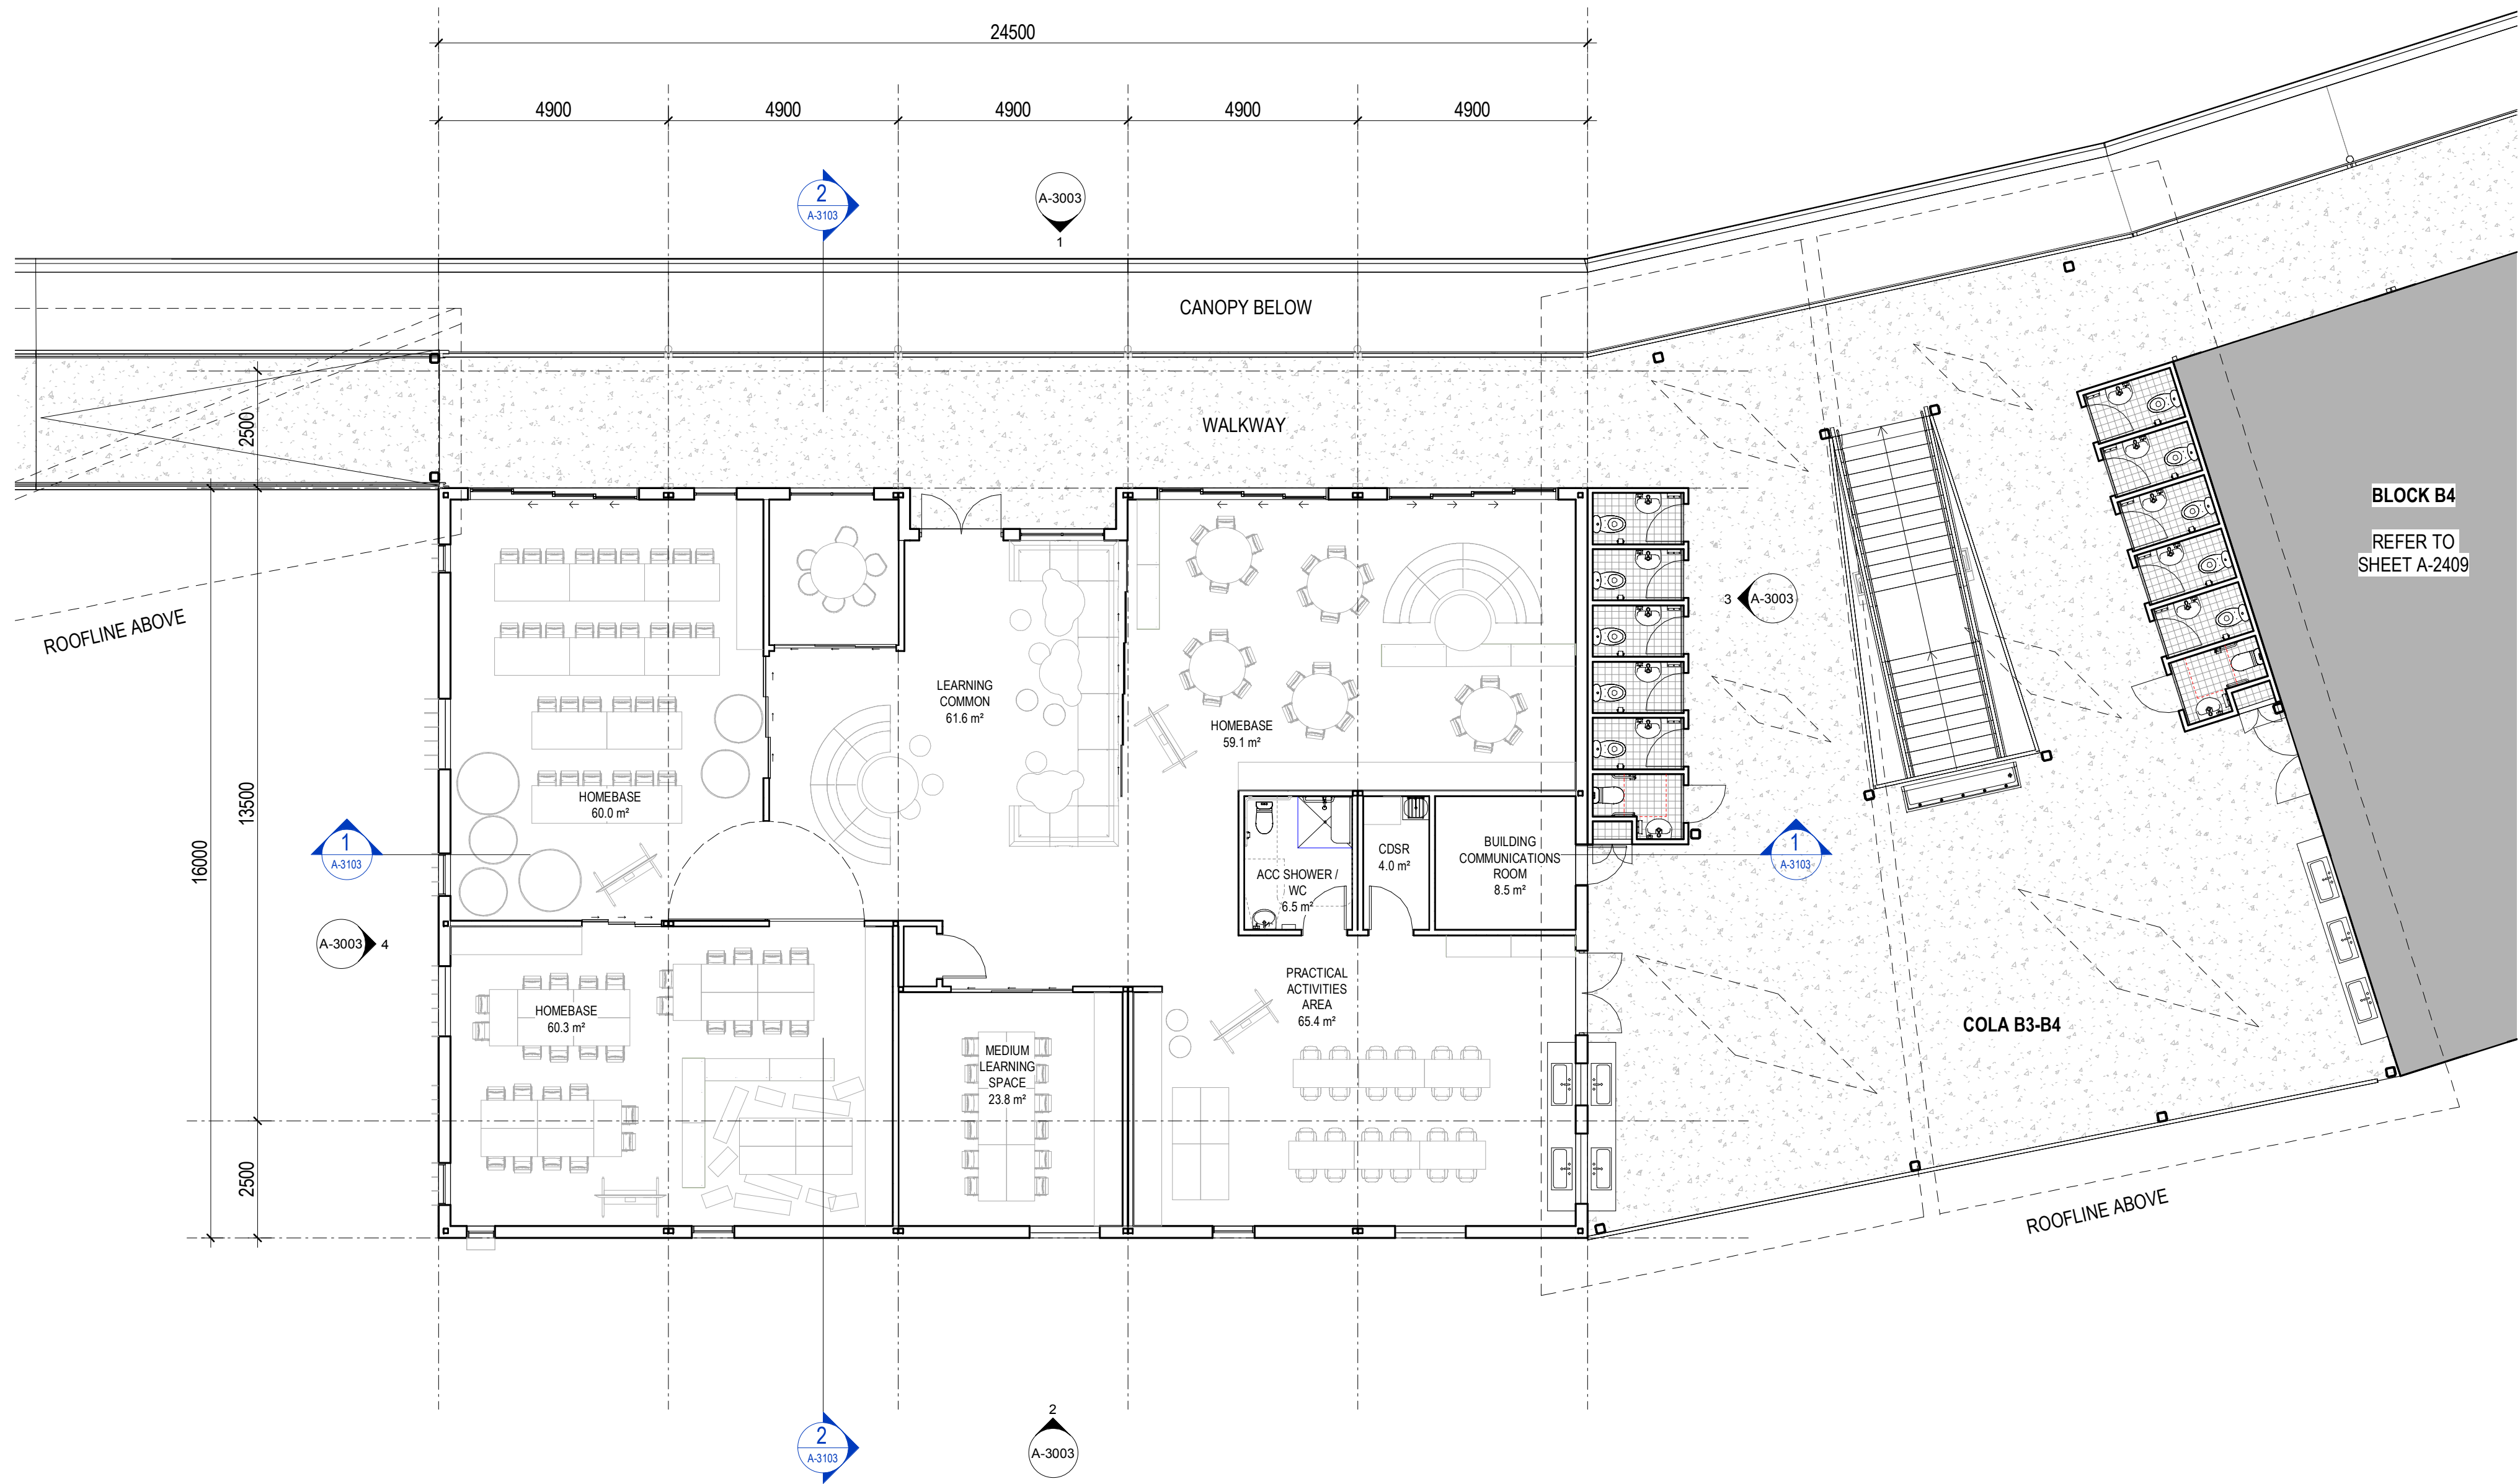

General Notes:
1. This drawing is the copyright of Group GSA Pty Ltd and may not be altered, reproduced or transmitted in any form or by any means in part or in whole without the written permission of Group GSA.
2. Drawings to be printed in colour.
3. Do not scale drawings. Dimensions govern.
4. All dimensions are in millimetres unless noted otherwise.
5. All dimensions shall be verified on site before proceeding.
6. Any areas indicated on this sheet are approximate and indicative only.

Amendments		
Issue	Description	Date
A	90% SCHEMATIC DESIGN ISSUE	08.02.2019
B	95% SCHEMATIC DESIGN ISSUE	18.02.2019

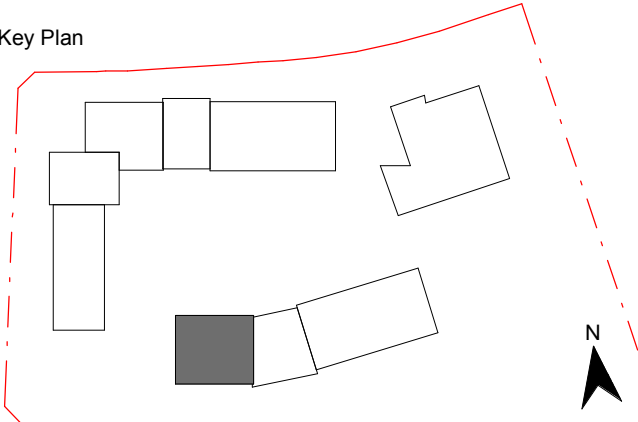

PRELIMINARY

Consultant
Northrop
T (02) 9241 4188
Civil and Structural
Consultant
Meinhardt
T (02) 9699 3088
Services
Client
NSW GOVERNMENT EDUCATION

GROUP GSA
Group GSA Pty Ltd ABN 76 002 113 779
Level 7, 80 William St East Sydney NSW
Australia 2011
www.groupgsa.com
T +612 9361 4144 F +612 9332 3456
architecture interior design urban design landscape
nom architect M. Sheldon 3990

Project Title
ALEX AVENUE


Drawing Title

**BLOCK B3,
HOMEBASE LEVEL 1
FURNITURE PLAN**

Scale	1 : 100	
Drawing Created (date)	18.02.2019	
Drawing Created (by)	Author	
Plotted and checked by	Designer	
Verified	Checker	
Approved	Approver	
Project No	Drawing No	Issue
180645	A-2407	B

General Notes:
1. This drawing is the copyright of Group GSA Pty Ltd and may not be altered, reproduced or transmitted in any form or by any means in part or in whole without the written permission of Group GSA.
2. Drawings to be printed in colour.
3. Do not scale drawings. Dimensions govern.
4. All dimensions are in millimetres unless noted otherwise.
5. All dimensions shall be verified on site before proceeding.
6. Any areas indicated on this sheet are approximate and indicative only.

Amendments		
Issue	Description	Date
A	90% SCHEMATIC DESIGN ISSUE	08.02.2019
B	95% SCHEMATIC DESIGN ISSUE	18.02.2019

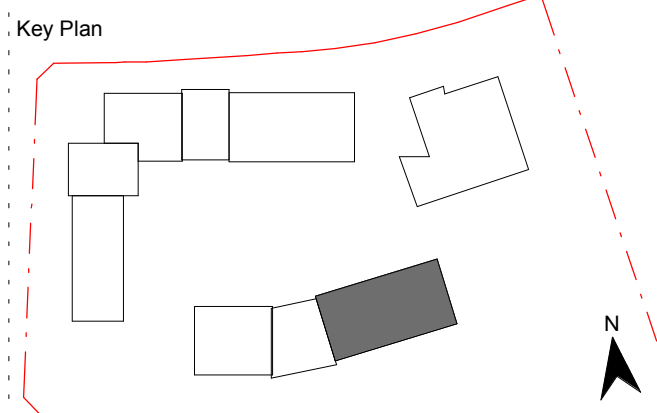

PRELIMINARY

Consultant
Northrop T (02) 9241 4188 Civil and Structural
Consultant
Meinhardt T (02) 9699 3088 Services
Client
NSW GOVERNMENT EDUCATION


GROUP GSA
Group GSA Pty Ltd ABN 76 002 113 779
Level 7, 80 William St East Sydney NSW
Australia 2011
www.groupgsa.com
T +612 9361 4144 F +612 9332 3458
architecture interior design urban design landscape
nom architect M. Sheldon 3990


Project Title
ALEX AVENUE

Drawing Title

**BLOCK B4,
HOMEBASE GROUND
FURNITURE PLAN**

Scale	1 : 100	
Drawing Created (date)	18.02.2019	
Drawing Created (by)	Author	
Plotted and checked by	Designer	
Verified	Checker	
Approved	Approver	
Project No	Drawing No	Issue
180645	A-2408	B

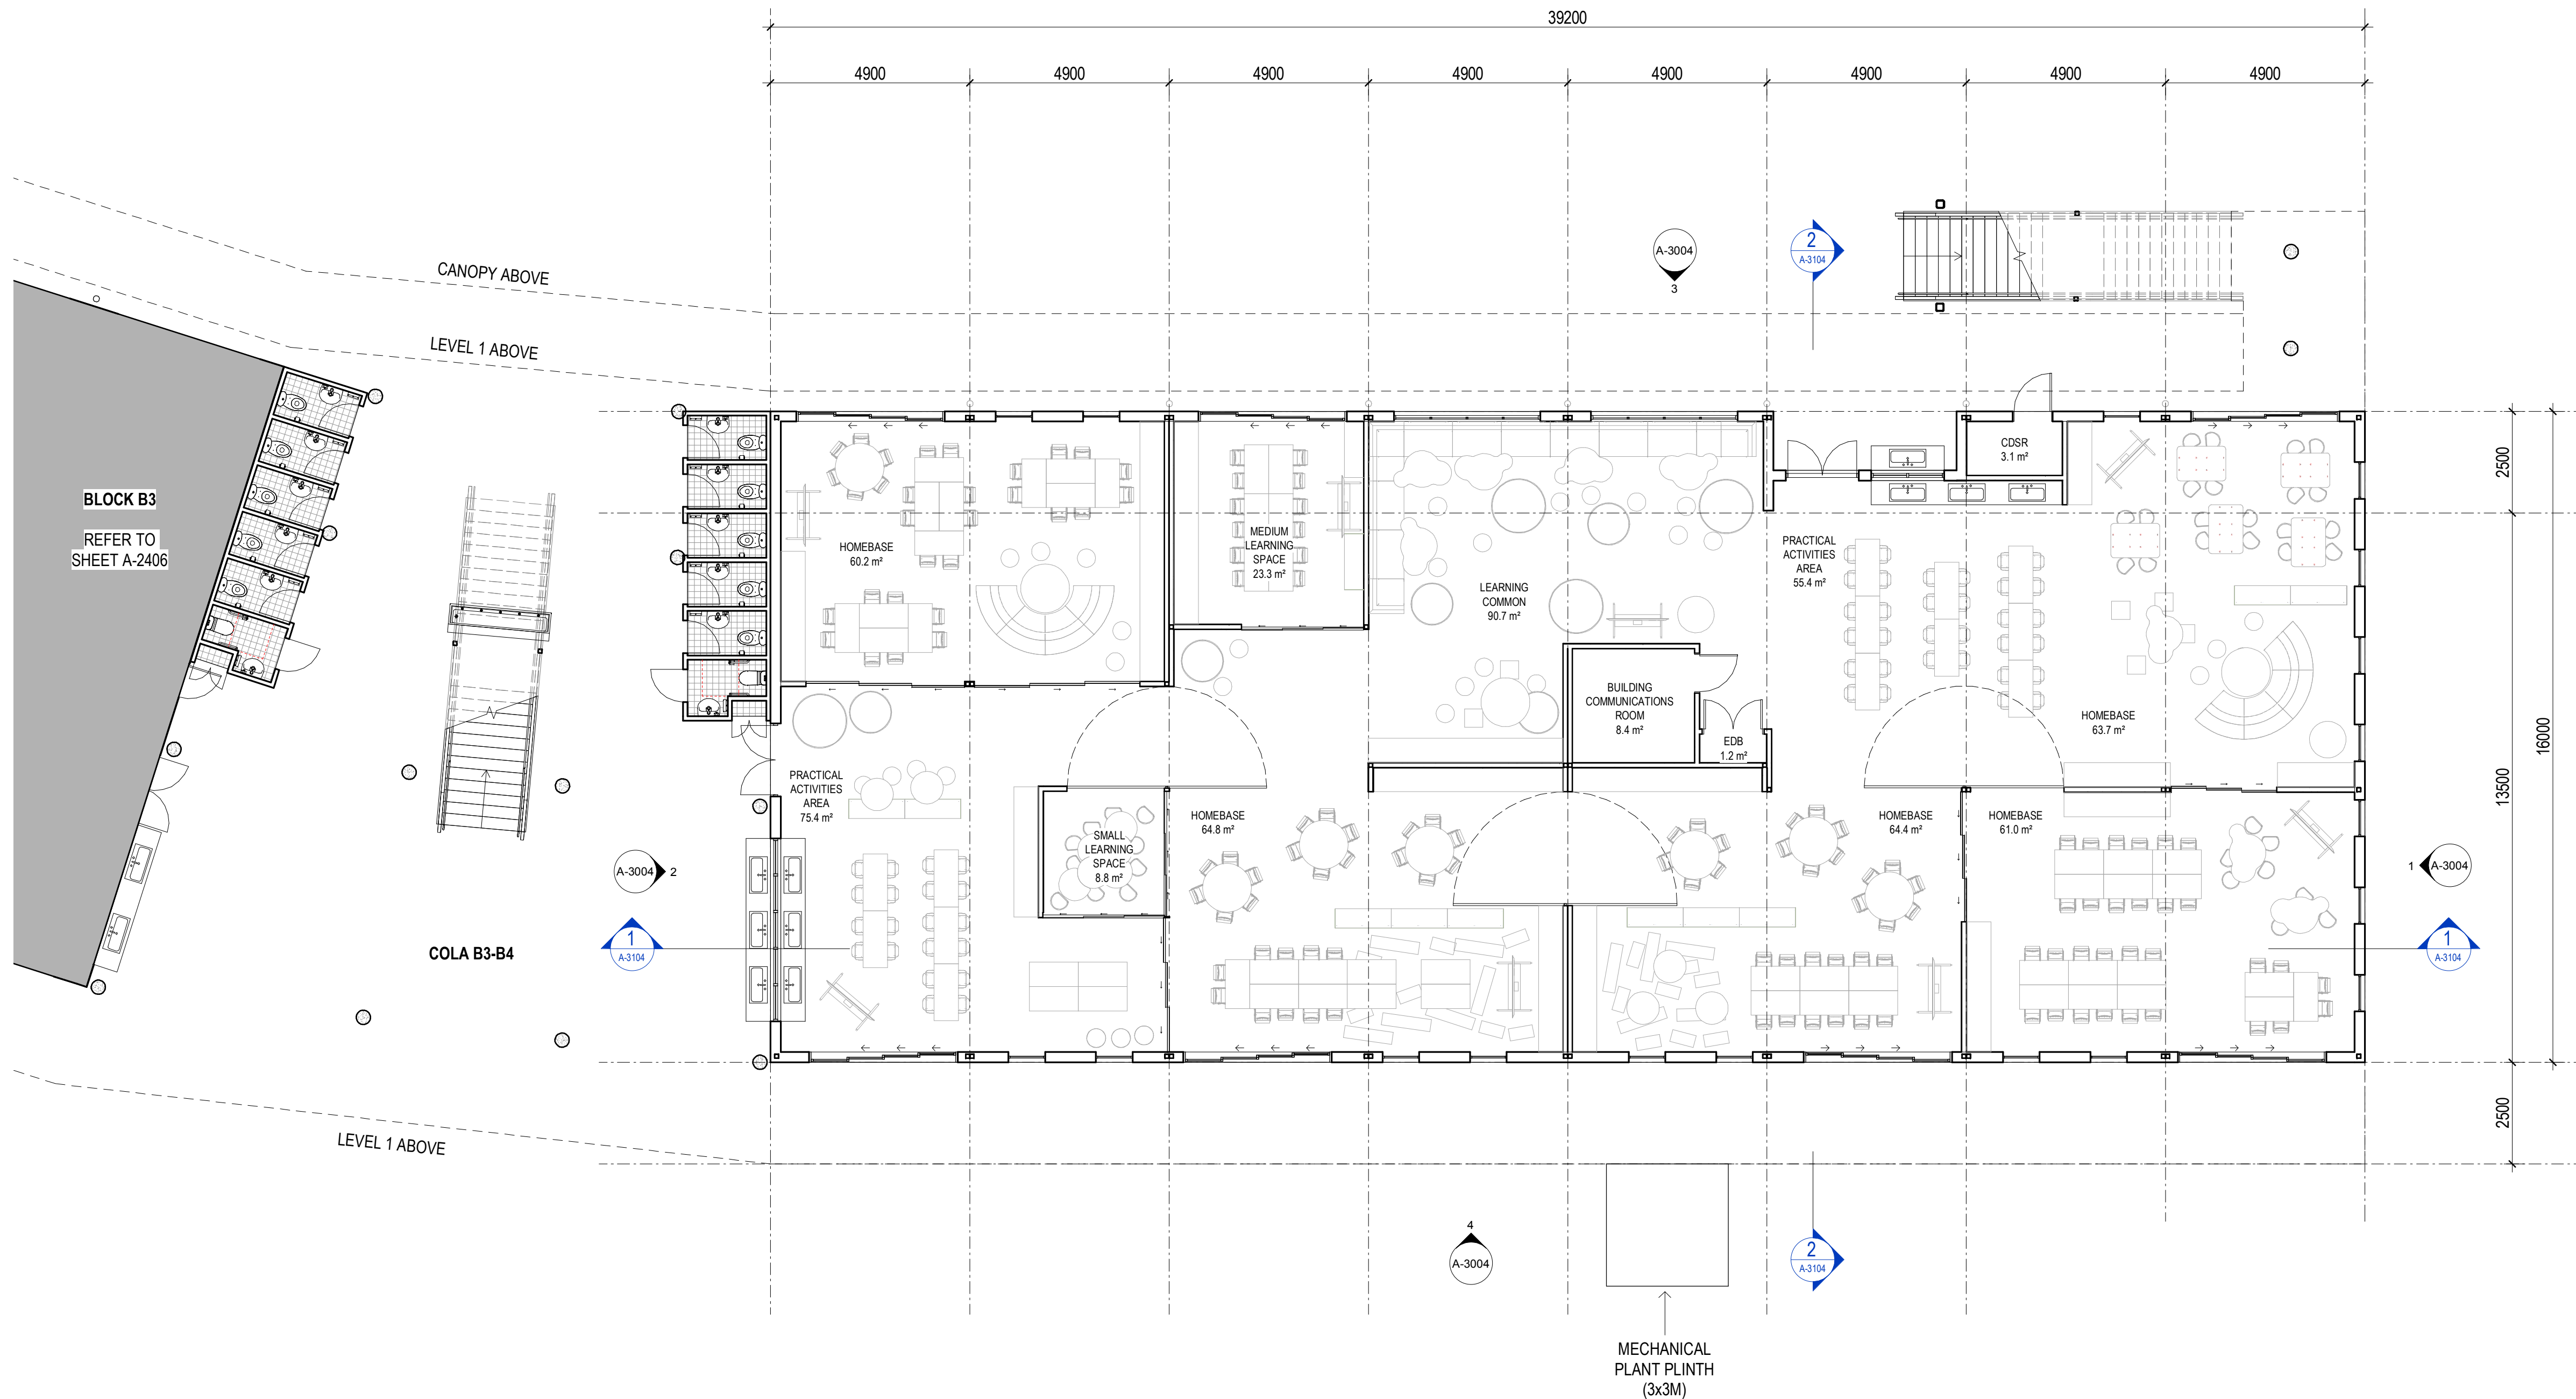


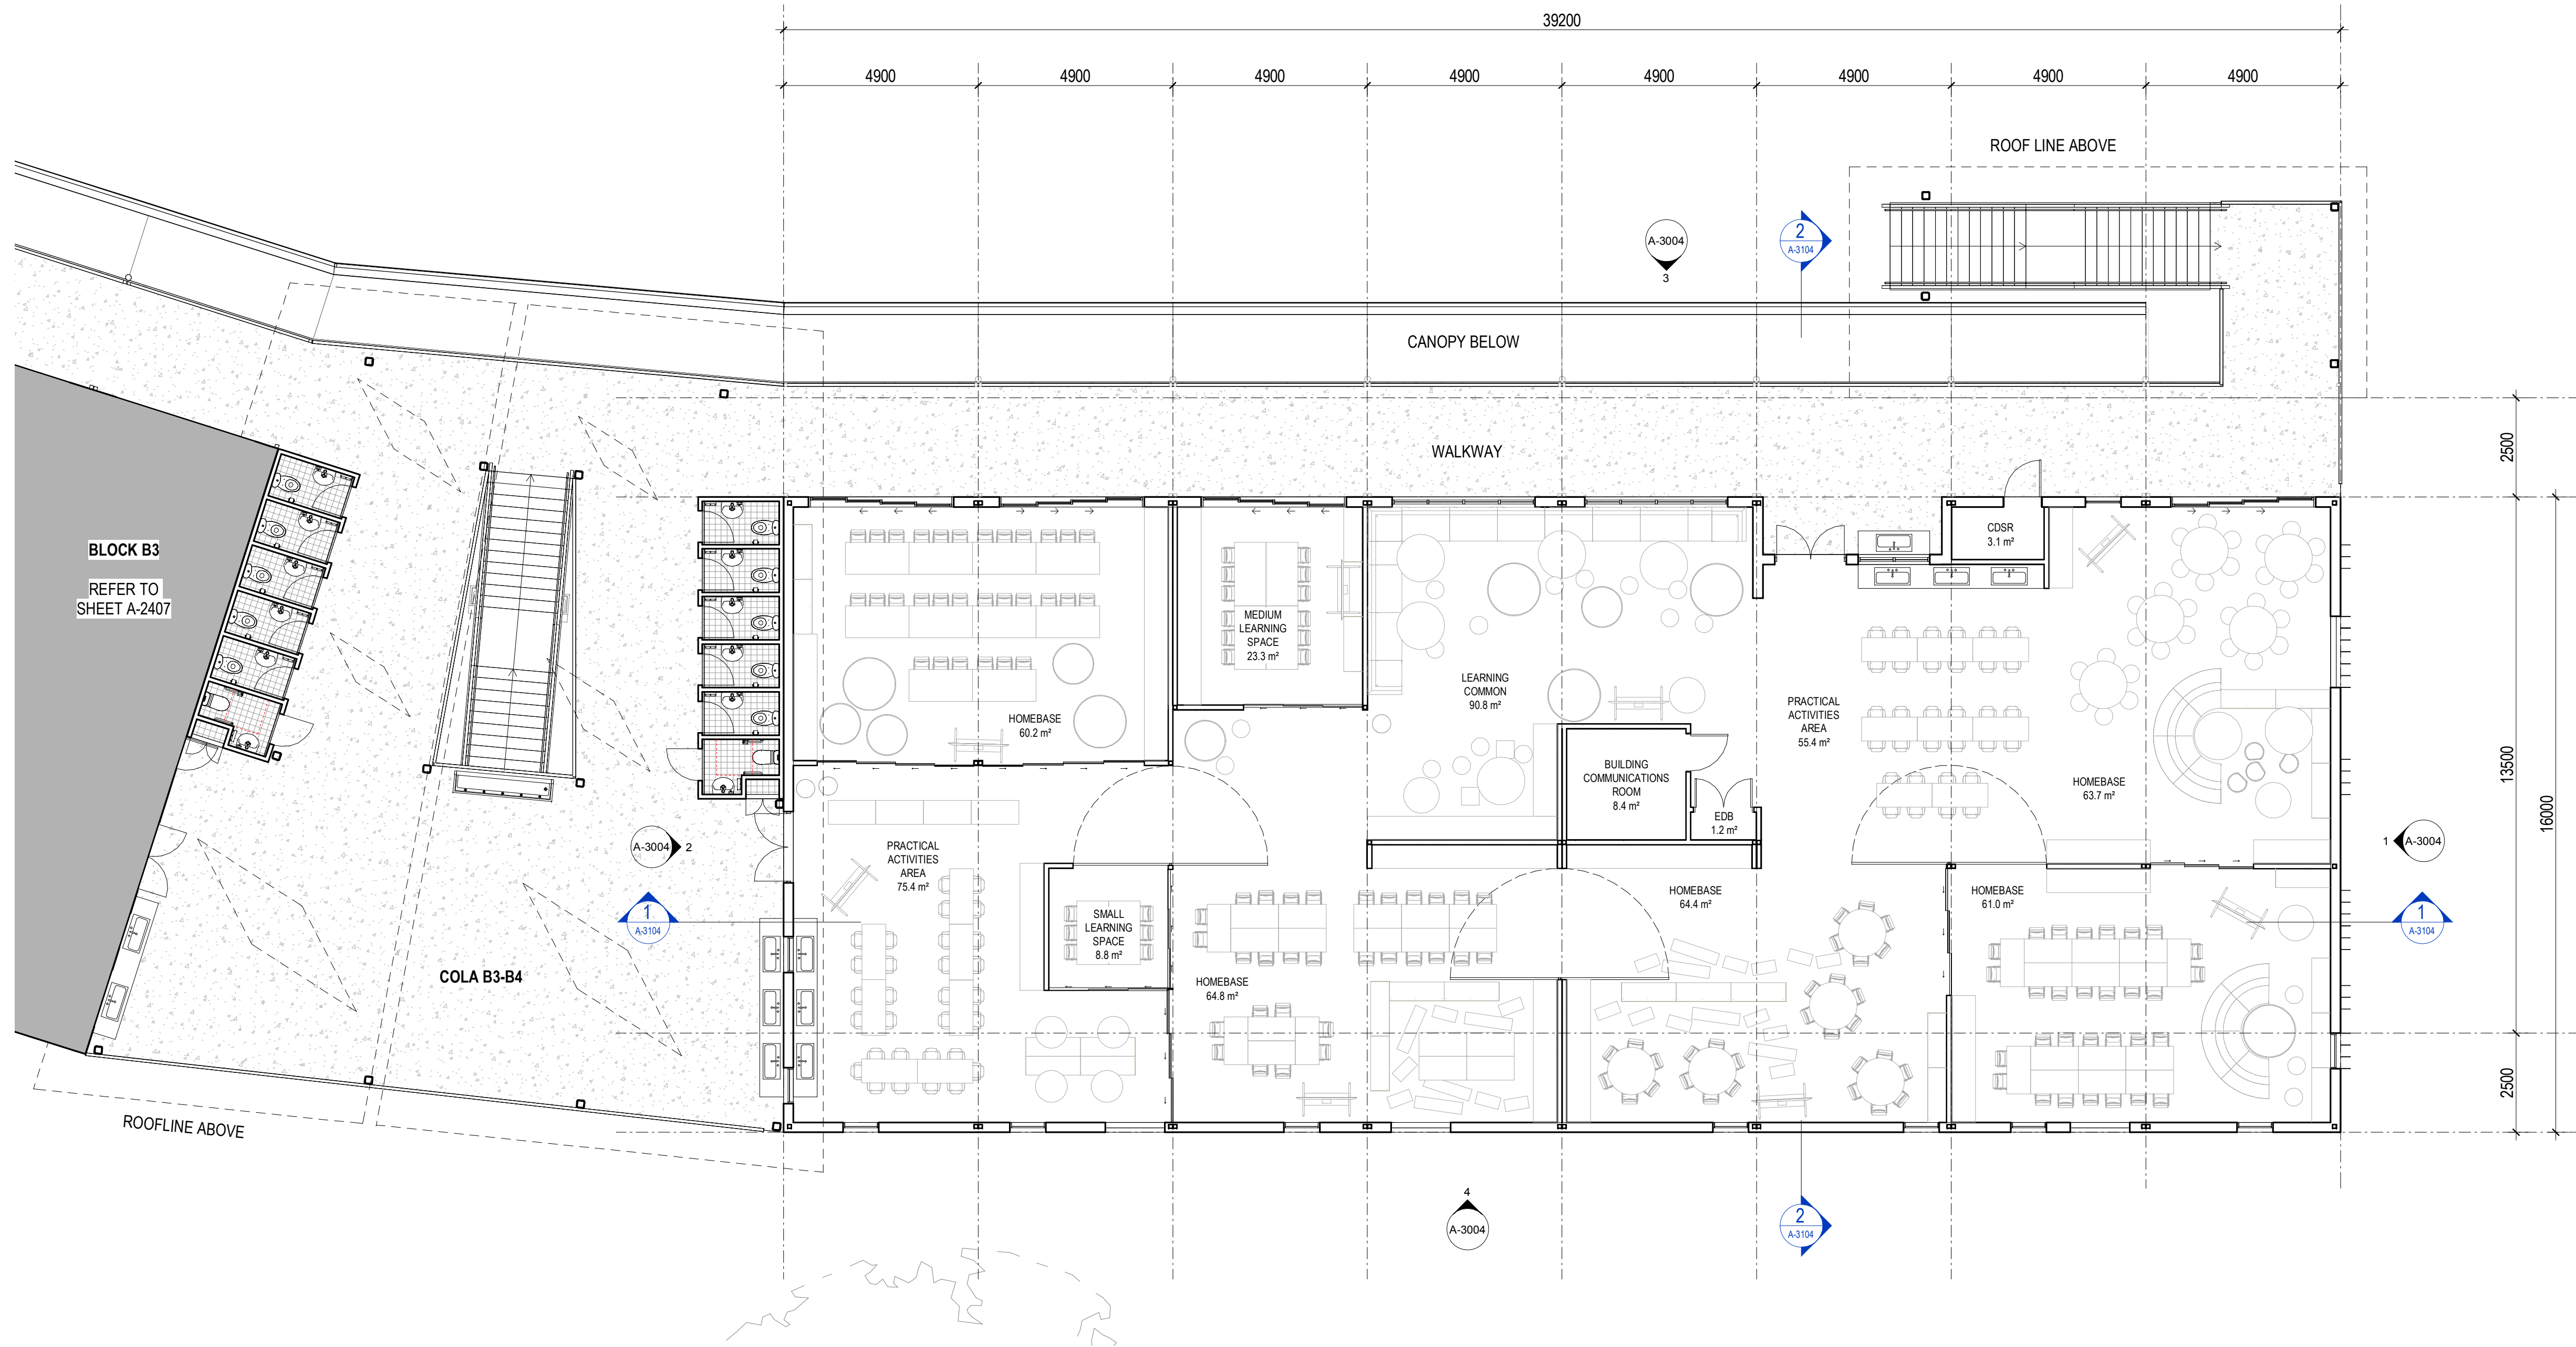

General Notes:

1. This drawing is the copyright of Group GSA Pty Ltd and may not be altered, reproduced or transmitted in any form or by any means in part or in whole without the written permission of Group GSA.
2. Drawings to be printed in colour.
3. Do not scale drawings. Dimensions govern.
4. All dimensions are in millimetres unless noted otherwise.
5. All dimensions shall be verified on site before proceeding.
6. Any areas indicated on this sheet are approximate and indicative only.

Issue	Description	Date
A	90% SCHEMATIC DESIGN ISSUE	08.02.2019
B	95% SCHEMATIC DESIGN ISSUE	18.02.2019

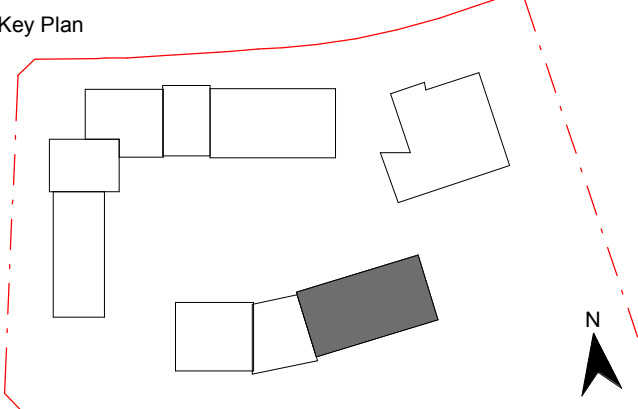

PRELIMINARY

Consultant
Northrop T (02) 9241 4188 Civil and Structural
Consultant
Meinhardt T (02) 9699 3088 Services
Client
NSW GOVERNMENT EDUCATION

GROUP GSA

Group GSA Pty Ltd ABN 76 002 113 779
Level 7, 80 William St East Sydney NSW
Australia 2011
www.groupgsa.com

T +612 9361 4144 F +612 9332 3458
architecture interior design urban design landscape
nom architect M. Sheldon 3990


Project Title

ALEX AVENUE

Drawing Title


**BLOCK B4,
HOMEBASE LEVEL 1
FURNITURE PLAN**

Scale	1 : 100	
Drawing Created (date)	18.02.2019	
Drawing Created (by)	Author	
Plotted and checked by	Designer	
Verified	Checker	
Approved	Approver	
Project No	Drawing No	Issue
180645	A-2409	B

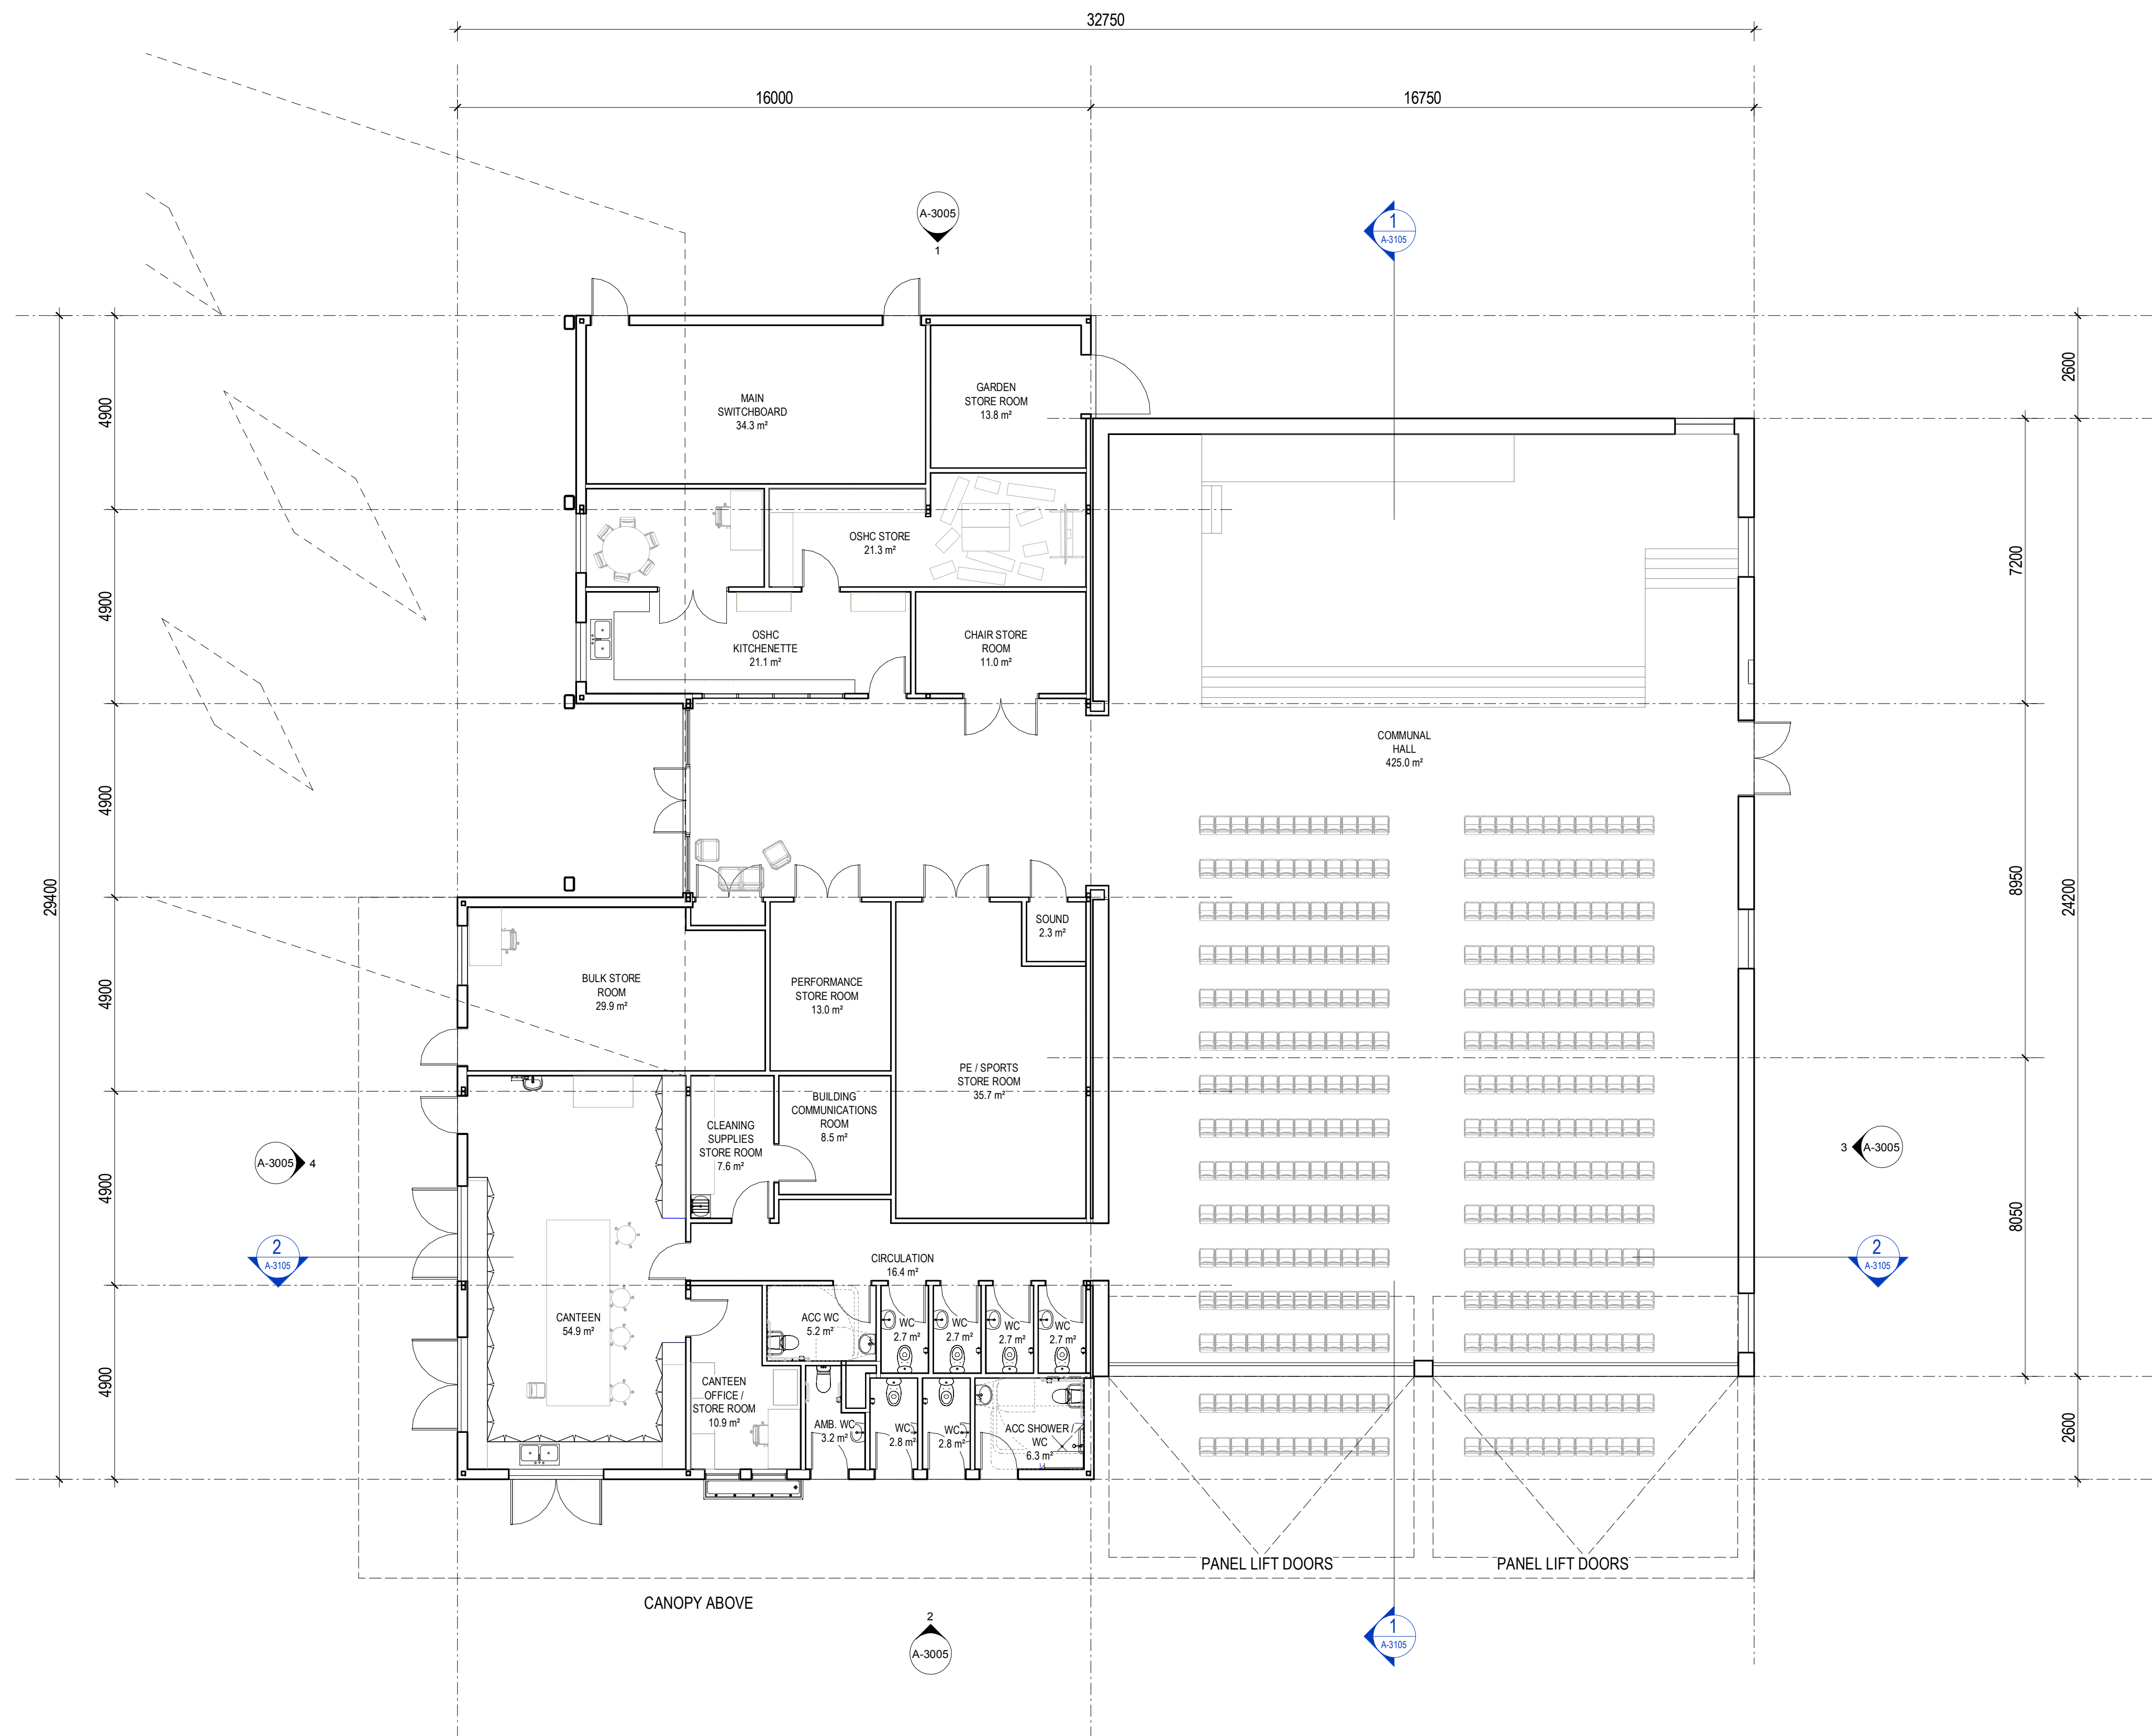

General Notes:
1. This drawing is the copyright of Group GSA Pty Ltd and may not be altered, reproduced or transmitted in any form or by any means in part or in whole without the written permission of Group GSA.
2. Drawings to be printed in colour.
3. Do not scale drawings. Dimensions govern.
4. All dimensions are in millimetres unless noted otherwise.
5. All dimensions shall be verified on site before proceeding.
6. Any areas indicated on this sheet are approximate and indicative only.

Issue	Description	Date
A	90% SCHEMATIC DESIGN ISSUE	08.02.2019
B	95% SCHEMATIC DESIGN ISSUE	18.02.2019

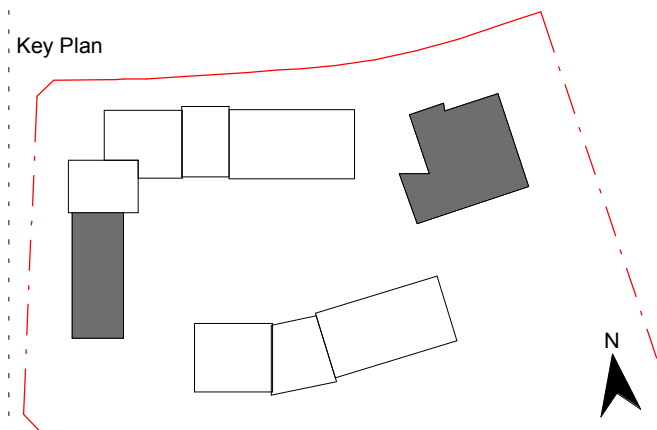

PRELIMINARY

Consultant
Northrop
T (02) 9241 4188
Civil and Structural

Consultant
Meinhardt
T (02) 9699 3088
Services

Client
NSW GOVERNMENT EDUCATION

GROUP GSA
Group GSA Pty Ltd ABN 76 002 113 779
Level 7, 80 William St East Sydney NSW
Australia 2011
www.groupgsa.com

T +612 9361 4144 F +612 9332 3458
architecture interior design urban design landscape
nom architect M. Sheldon 3990

Project Title
ALEX AVENUE


Drawing Title

HALL, GROUND FURNITURE PLAN


Scale	1 : 100	
Drawing Created (date)	18.02.2019	
Drawing Created (by)	Author	
Plotted and checked by	Designer	
Verified	Checker	
Approved	Approver	
Project No	Drawing No	Issue
180645	A-2410	B

18/02/2019 1:56:05 PM


18/02/2019 1:56:05 PM

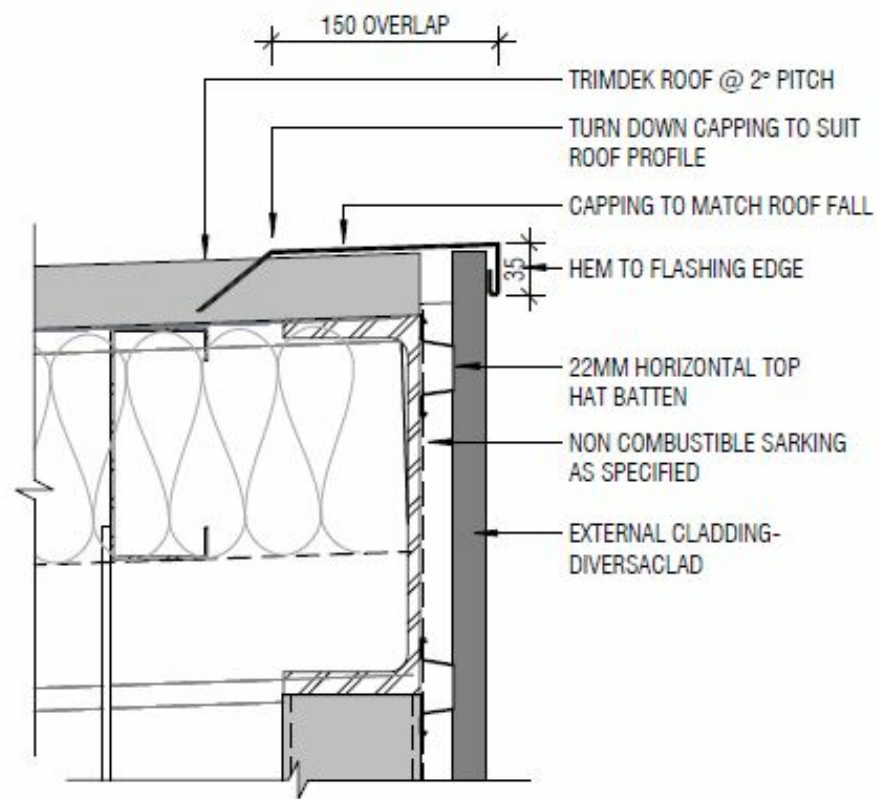

1 Roof Ridge Detail
SCALE 1:5

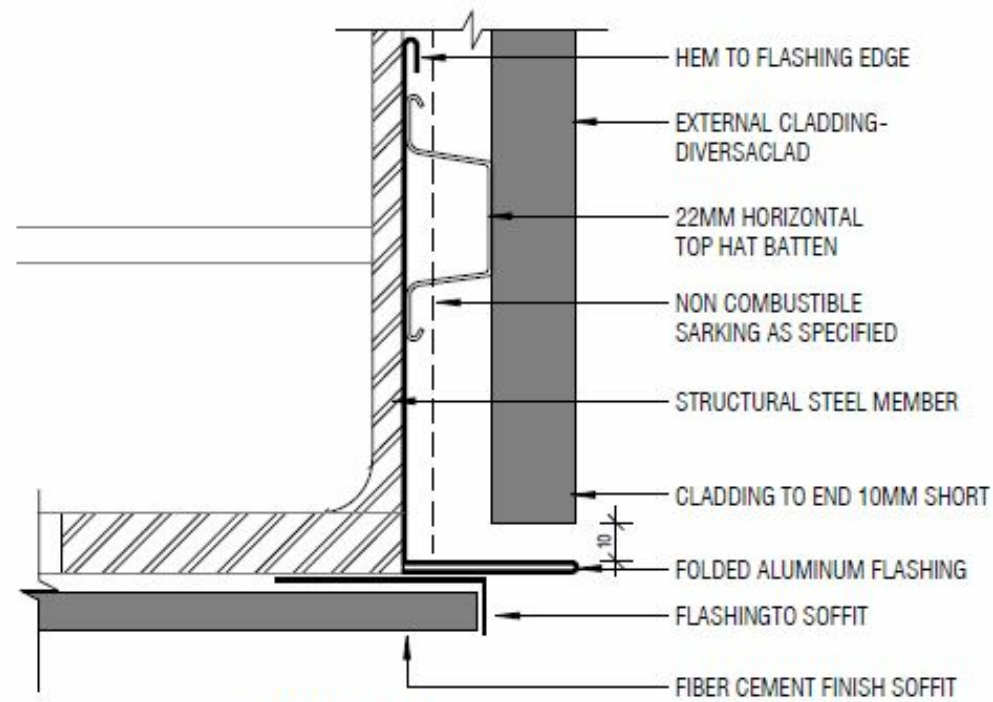

2 Soffit Detail
SCALE 1:2

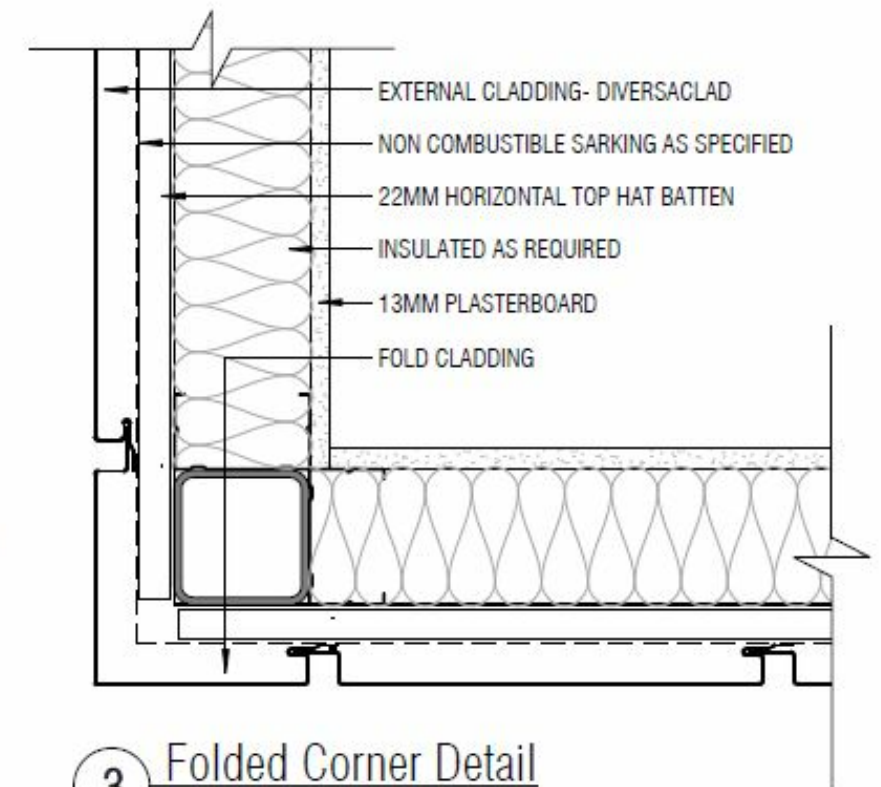

3 Folded Corner Detail
SCALE 1:5

