

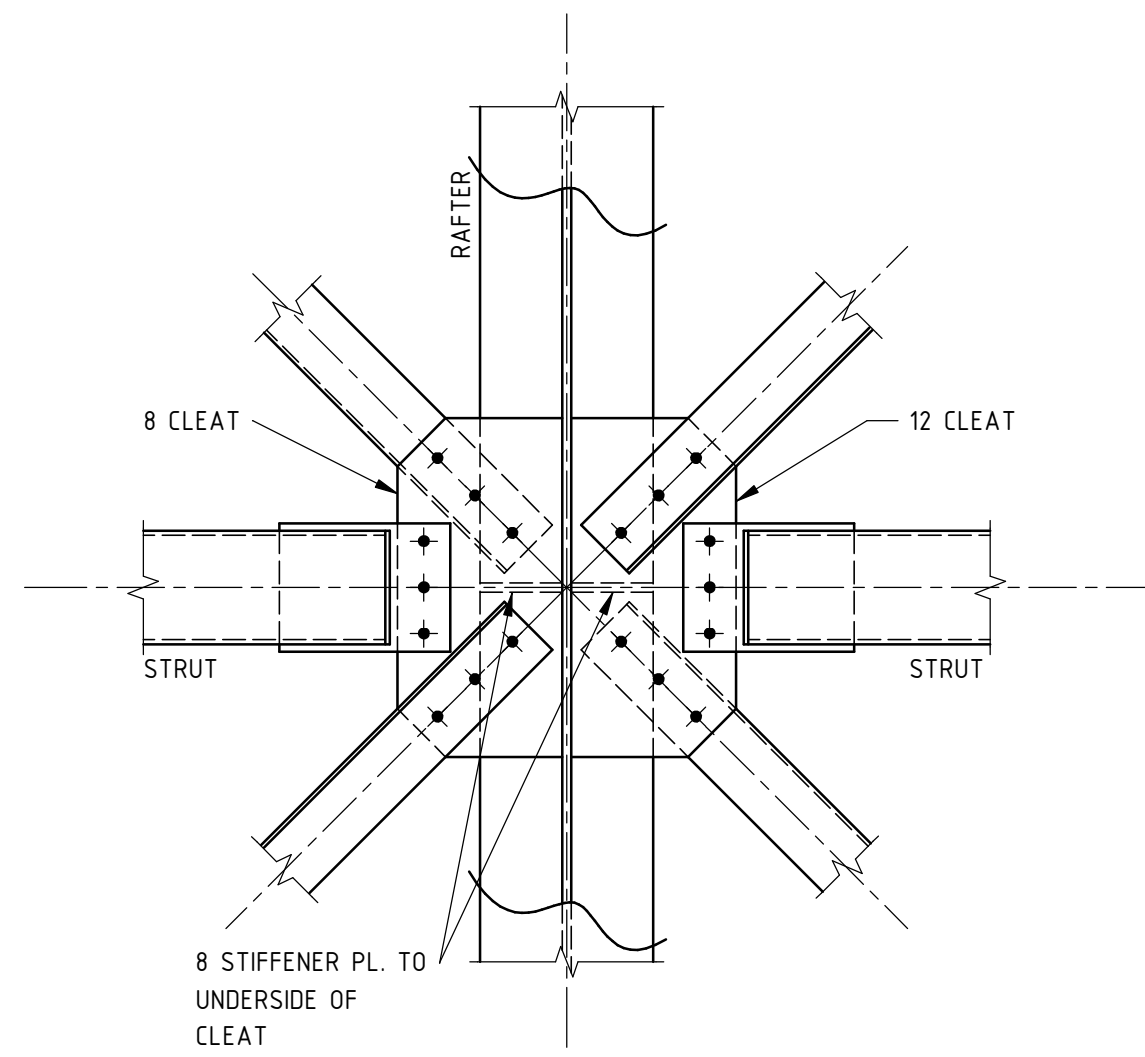



VERIFIER: PHIL O'HARA
JOB MANAGER: RORY DALE
DESIGNED: BRENDAN BLAKE
DRAWN: LIAM MCKEOUGH

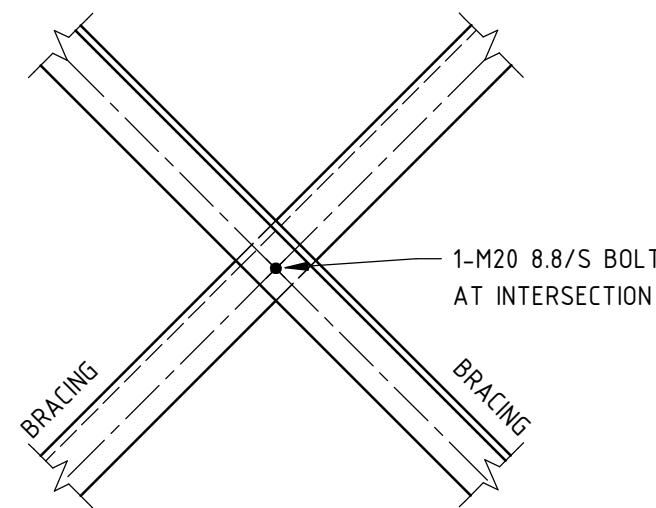




TYPICAL ROOF BRACING DETAILS

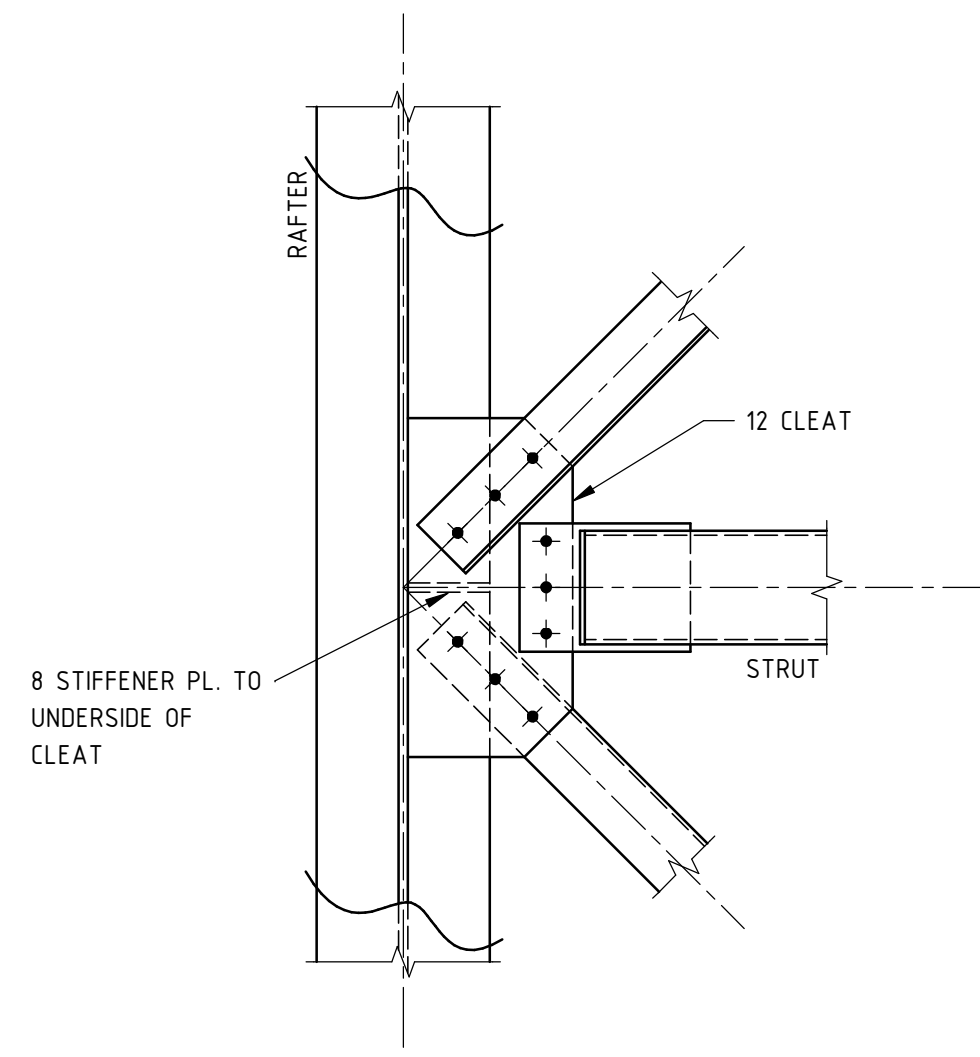

TYPICAL ROOF BRACING INTERSECTION DETAIL

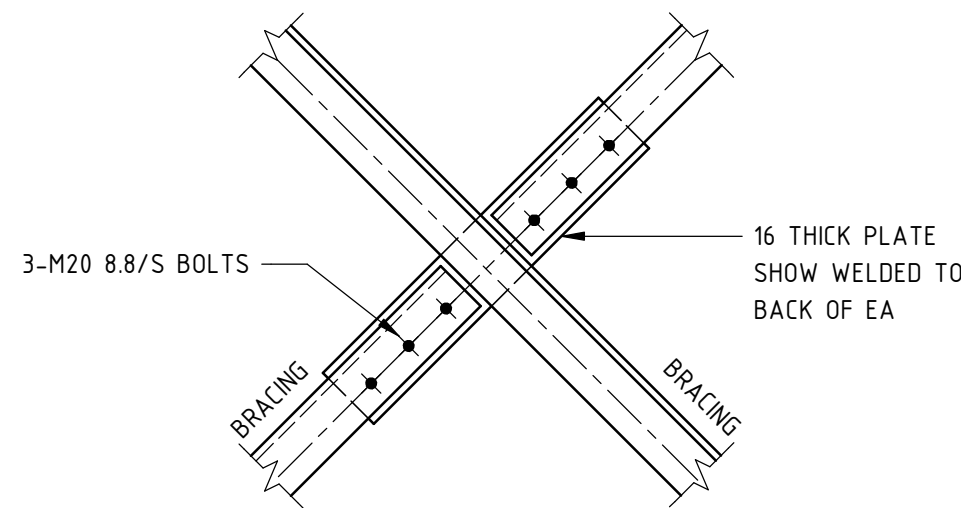


TYPICAL WALL BRACING INTERSECTION DETAIL

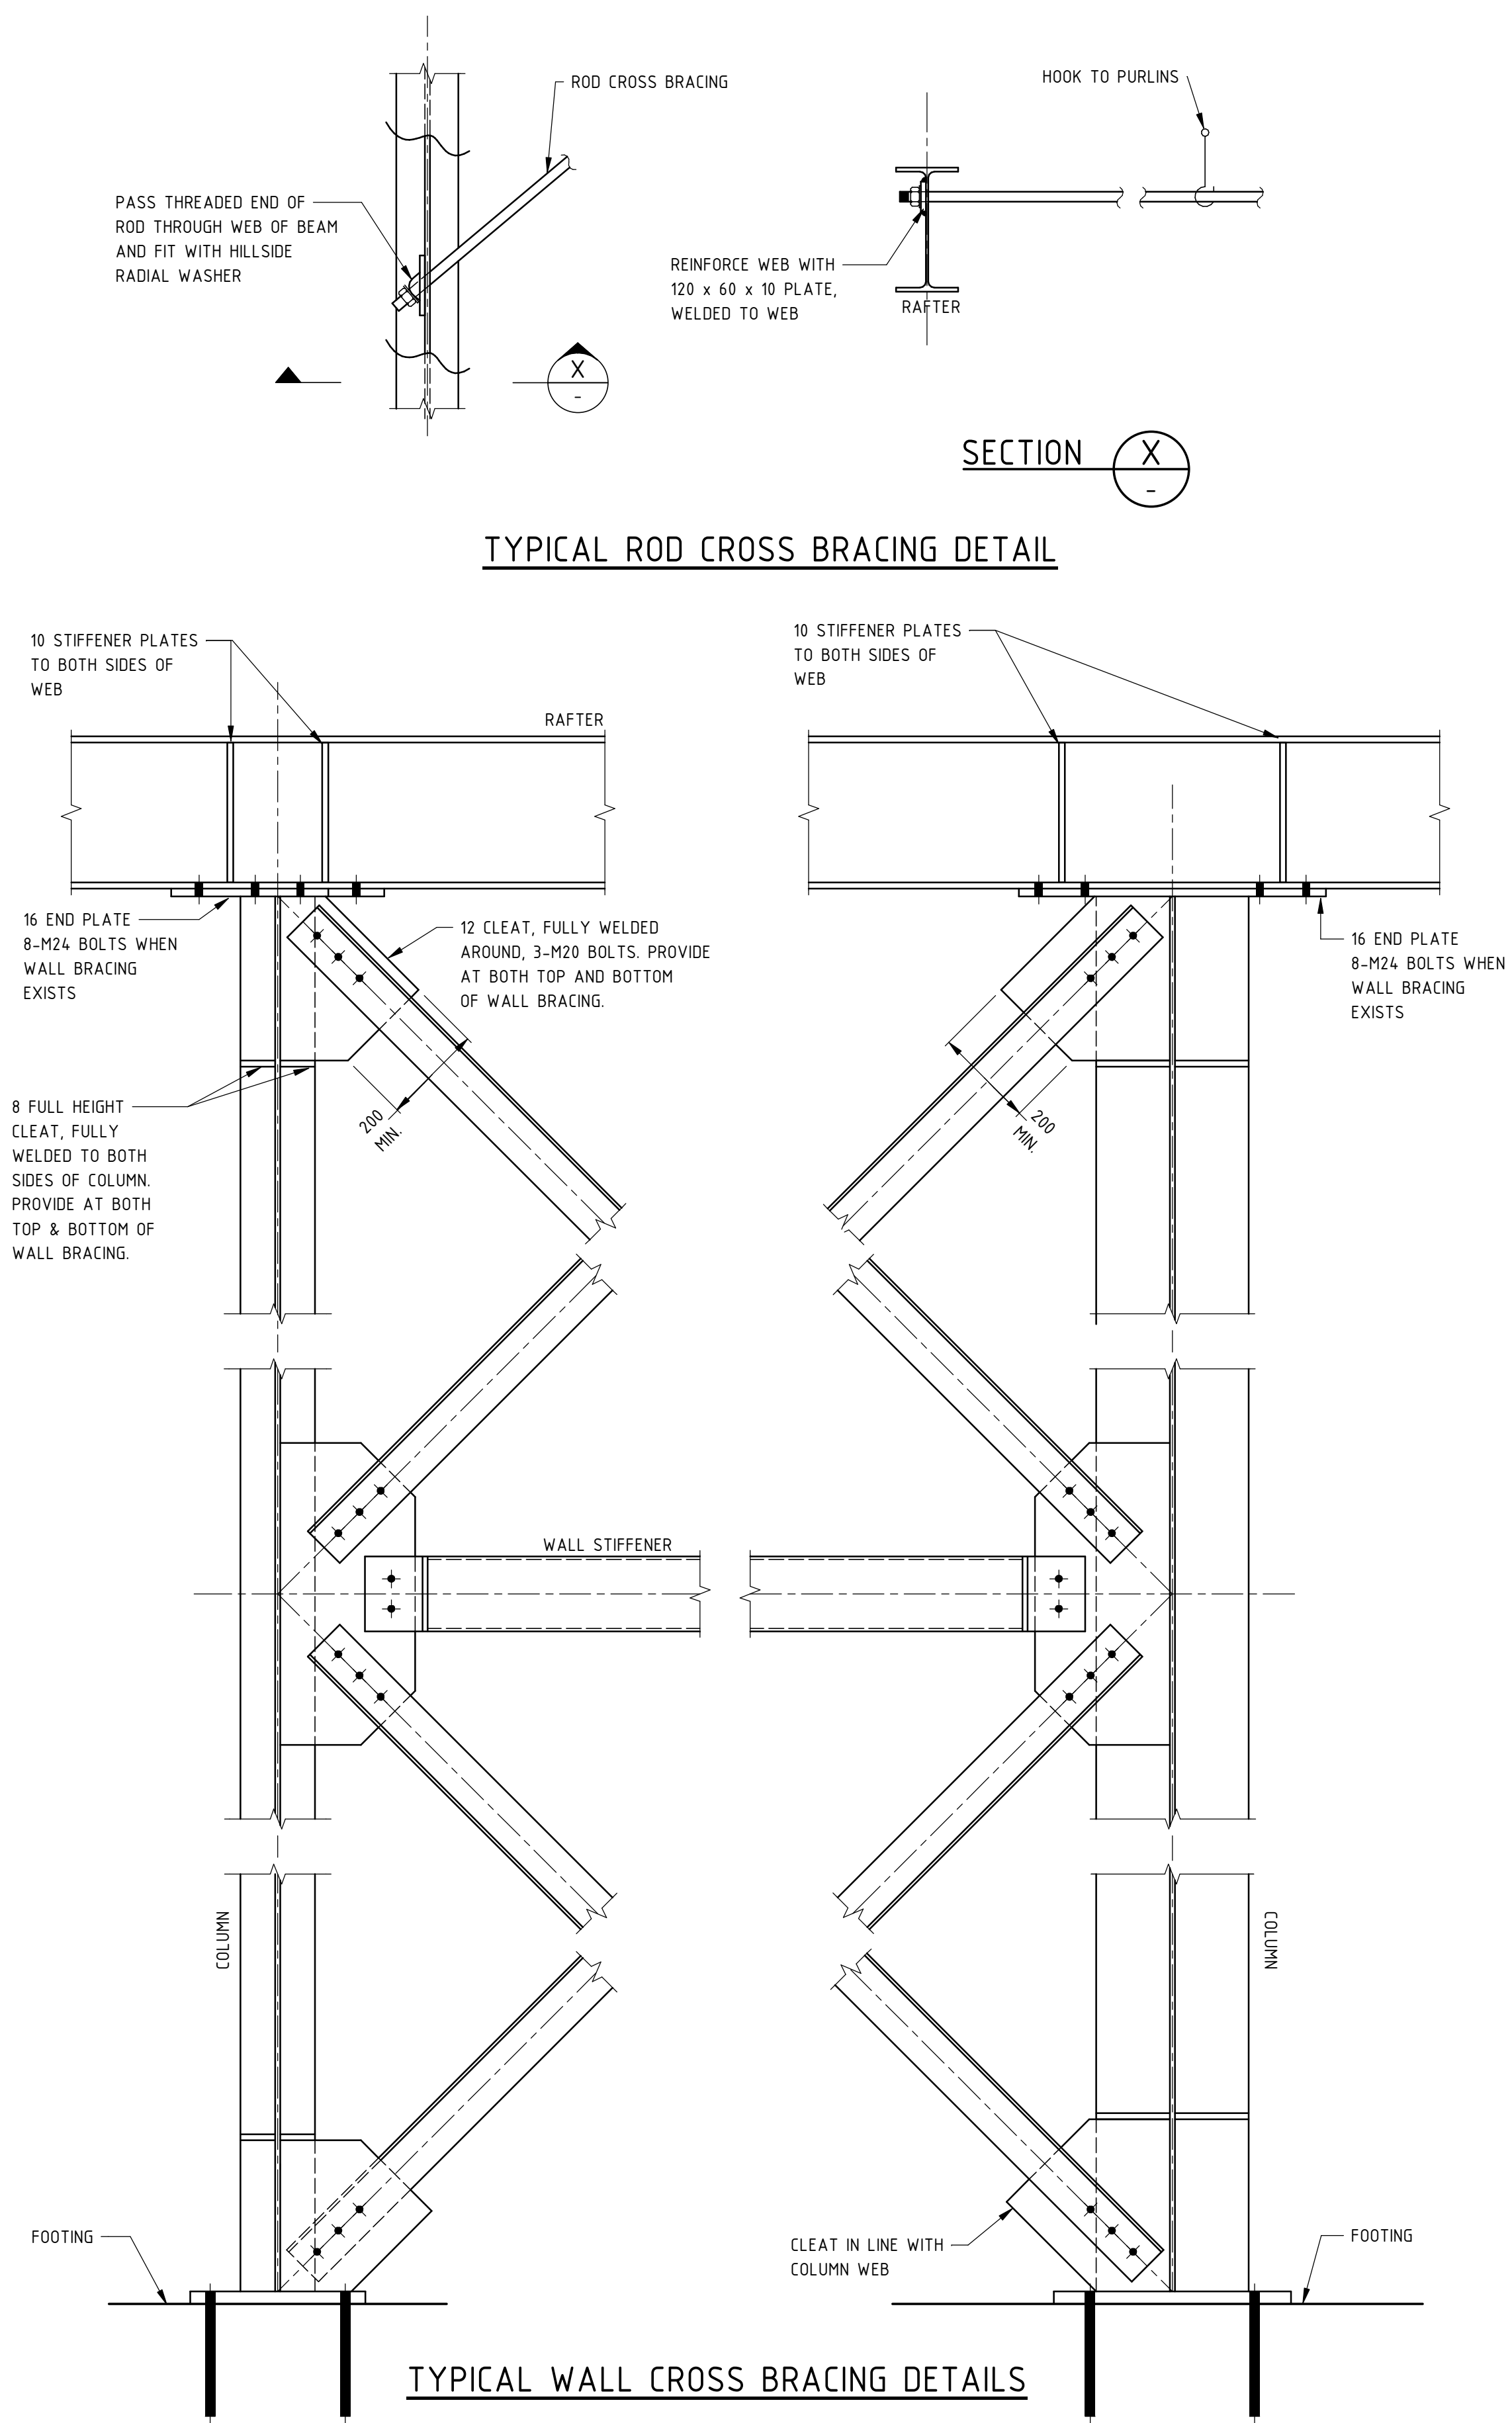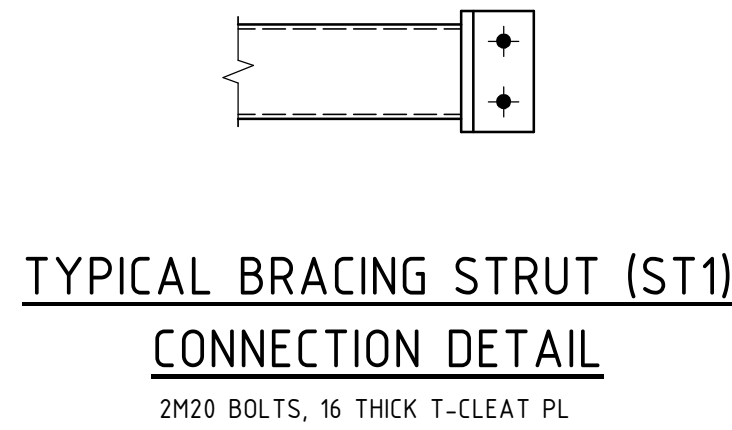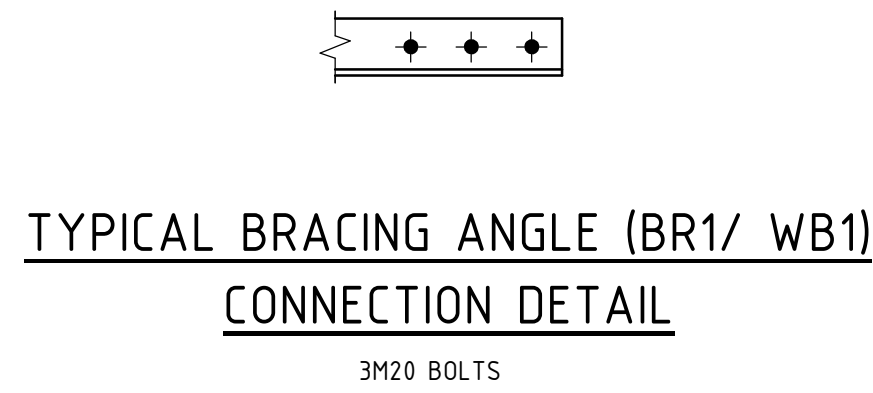

TYPICAL WALL CROSS BRACING DETAILS

DRAWINGS NOT TO BE USED FOR CONSTRUCTION UNLESS VERIFICATION SIGNATURE HAS BEEN ADDED. THE COPYRIGHT OF THIS DRAWING REMAINS WITH NORTHROP CONSULTING ENGINEERS PTY LTD. ALL SETOUT TO ARCHITECT'S DRAWINGS. DIMENSIONS TO BE VERIFIED WITH ARCHITECT AND BUILDER BEFORE COMMENCING SHOP DRAWINGS OR SITE WORK. NORTHROP ACCEPTS NO RESPONSIBILITY FOR THE USABILITY, COMPLETENESS OR SCALE OF DRAWINGS TRANSFERRED ELECTRONICALLY.

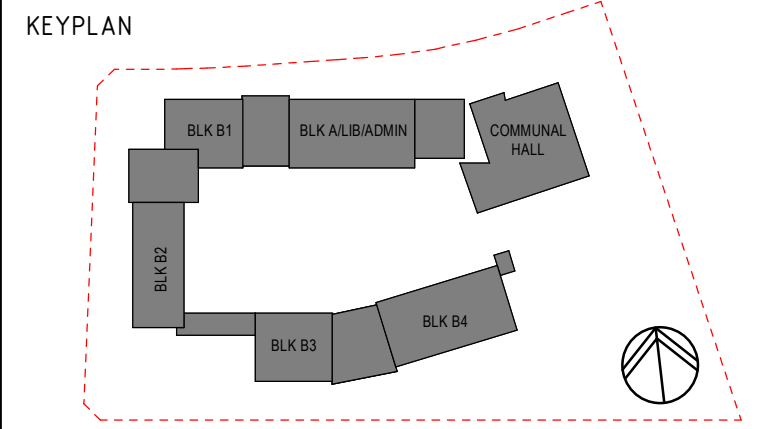

REV	DESCRIPTION	ISS'D	VER'D	APP'D	DATE
A	ISSUED FOR DDR SUBMISSION	L.M		R.D	21.06.19
B	PROGRESS ISSUE	L.M		R.D	05.07.19
C	FINAL COORDINATION ISSUE	L.M		R.D	12.07.19
D	ISSUED FOR CONSTRUCTION	L.M	P.O'H	R.D	17.07.19


CLIENT
RICHARD CROOKES CONSTRUCTIONS

ARCHITECT
GROUP GSA

NSW GOVERNMENT | **Education**

PROJECT
ALEX AVENUE PUBLIC SCHOOL

NORTHROP
Sydney
Level 11, 345 George Street, Sydney, N.S.W. 2000
Ph (02) 9241 4188 Email: sydney@northrop.com.au
ABN 81 094 433 100

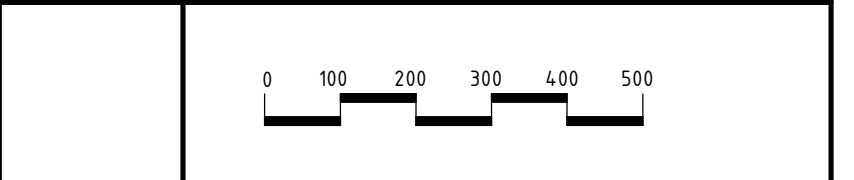

DRAWING TITLE
**STRUCTURAL DRAWING
STEEL FRAMING
DETAILS - SHEET 2**

JOB NUMBER	DRAWING NUMBER	REVISION
S182535-01	S40.2	D
DRAWING SHEET SIZE = A1		

FOR CONSTRUCTION