



FOR APPROVAL

###	###	###	###	###
###	###	###	###	###
E	DEVELOPMENT APPLICATION	30/10/2018	MD	AG
D	DEVELOPMENT APPLICATION	23/10/2018	MD	AG
C	FOR COORDINATION	04/10/2018	MD	AG
B	FOR COORDINATION	15/08/2018	MD	AG
A	FOR COORDINATION	07/05/2018	MD	AG
rev. no	description	date	drawn	appr.

PLEASE NOTE:
Annoted dimensions take precedence over scaled dimensions. Contractors are to verify all dimensions on site before commencing any work or producing shop drawings. These drawings are protected by copyright and may not be copied or reproduced without the written permission of RPS Australia East Pty Ltd's management. Refer to L0.00 (cover sheet) for RPS Australia East Pty Ltd drawing disclaimers.



© COPYRIGHT PROTECTS THIS PLAN
Unauthorized reproduction or amendment not permitted. Please contact the author.

RPS Australia East Pty Ltd
ACN 140 292 762
ABN 44 140 292 762
Level 13
255 Pitt Street
Sydney NSW 2000

T +61 2 8270 8300
F +61 2 9245 9810
W rpsgroup.com.au

client
AUSTINO

project name
1-2 MURRAY ROSE AVENUE

project location
SYDNEY OLYMPIC PARK


title
DEEP SOIL PLAN

scale 1:250 @ A1
0m 5 10 15 25m

project number
139569-1

drawing number
L0.01

rev
E

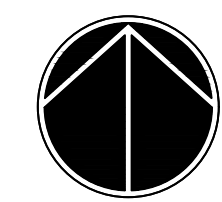northpoint




KEY PLAN

LEGEND

Extent of works

Property boundary

Basement extent

Existing tree To be retained

Existing tree To be removed

Existing tree To be relocated

Tree

Planting

Turf

Batter

P1 Pavement type 1 - Clay pavers

P1a Pavement type 1 - Vehicular Clay pavers

P2 Pavement type 2 - Clay pavers

P3 Pavement type 3 - Concrete pavement

P4 Gravel type 2 - Decorative gravel

T11 Tactile ground surface indicator type 1

Fence type 1

S1 Seat type 1

S3 Seat type 3 - Gabion seating wall

PT1 Planter type 1

W1 Wall type 1 - Insitu Concrete

W2 Wall type 2 - Gabion wall

Edge Type 1

B1 Balustrade type 1

FOR APPROVAL

####	####	####	####	####
####	####	####	####	####
E	DEVELOPMENT APPLICATION	30/10/2018	MD	AG
D	DEVELOPMENT APPLICATION	23/10/2018	MD	AG
C	FOR COORDINATION	04/10/2018	MD	AG
B	FOR COORDINATION	15/08/2018	MD	AG
A	FOR COORDINATION	04/07/2018	MD	AG
rev. no	description	date	drawn	appr.

PLEASE NOTE:
Annotate dimensions take precedence over scaled dimensions. Contractors are to verify all dimensions on site before commencing any work or producing shop drawings. These drawings are protected by copyright and may not be copied or reproduced without the written permission of RPS Australia East Pty Ltd's management. Refer to L0.00 (cover sheet) for RPS Australia East Pty Ltd drawing disclaimers.

RPS

© COPYRIGHT PROTECTS THIS PLAN
Unauthorized reproduction or amendment not permitted. Please contact the author.

RPS Australia East Pty Ltd
ACN 140 292 762
ABN 44 140 292 762
Level 13
255 Pitt Street
Sydney NSW 2000
T +61 2 8270 8300
F +61 2 9245 9810
W rpsgroup.com.au

client

AUSTINO

project name

1-2 MURRAY ROSE AVENUE

project location

SYDNEY OLYMPIC PARK

title

EXTERNAL WORKS

scale 1:100 @ A1
0m 1 2 5 10m

project number

PR139569-1

drawing number


L1.01

rev


E

northpoint

Wednesday, 24 October 2018 8:39:07 AM File: W:\Projects\Conics_Sydney\PR139569 - 3 Murray Rose Avenue\C_Technical\C2_Autocad\C_Plot Sheets\139569-1 External Works.dwg User:Matthew.Dunne

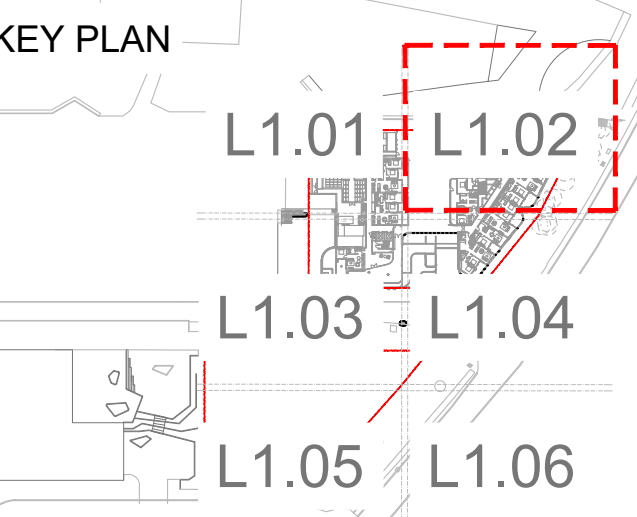


LEGEND

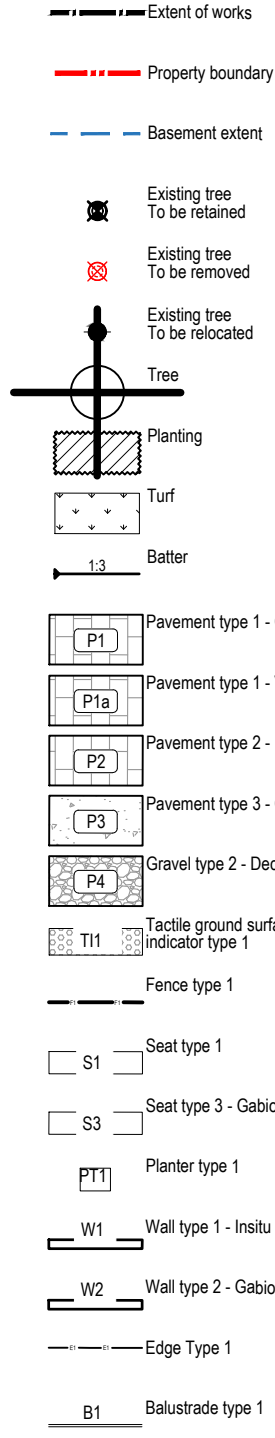

FOR APPROVAL

####	####	####	####	####
####	####	####	####	####
E	DEVELOPMENT APPLICATION	30/10/2018	MD	AG
D	DEVELOPMENT APPLICATION	23/10/2018	MD	AG
C	FOR COORDINATION	04/10/2018	MD	AG
B	FOR COORDINATION	15/08/2018	MD	AG
A	FOR COORDINATION	04/07/2018	MD	AG
rev. no	description	date	drawn	approved

LEASE NOTE:
Unannotated dimensions take precedence over scaled dimensions. Contractors are to verify all dimensions on site before commencing any work or producing shop drawings. These drawings are protected by copyright and may not be copied or reproduced without the written permission of RPS Australia East Pty Ltd's management. Refer to 0.00 (cover sheet) for RPS Australia East Pty Ltd drawing disclaimers.

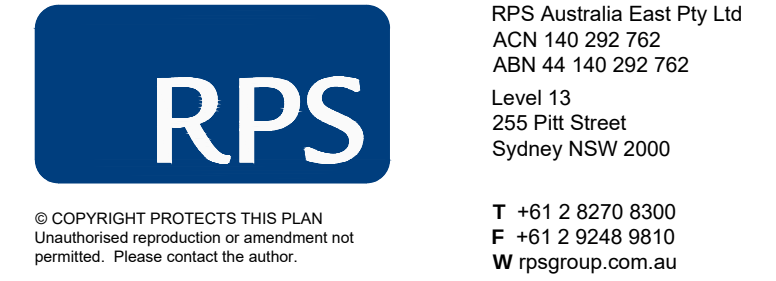

ient

AUSTINC

1-2 MURRAY ROSE AVENUE

Project location

le


scale 1:100 @ A





Project number

PR139569-1

Drawing number:

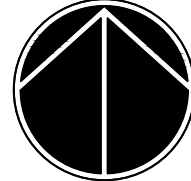

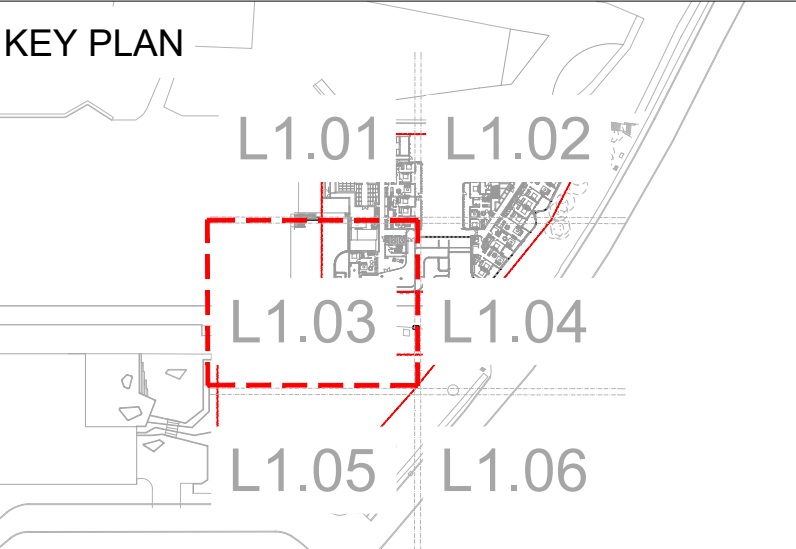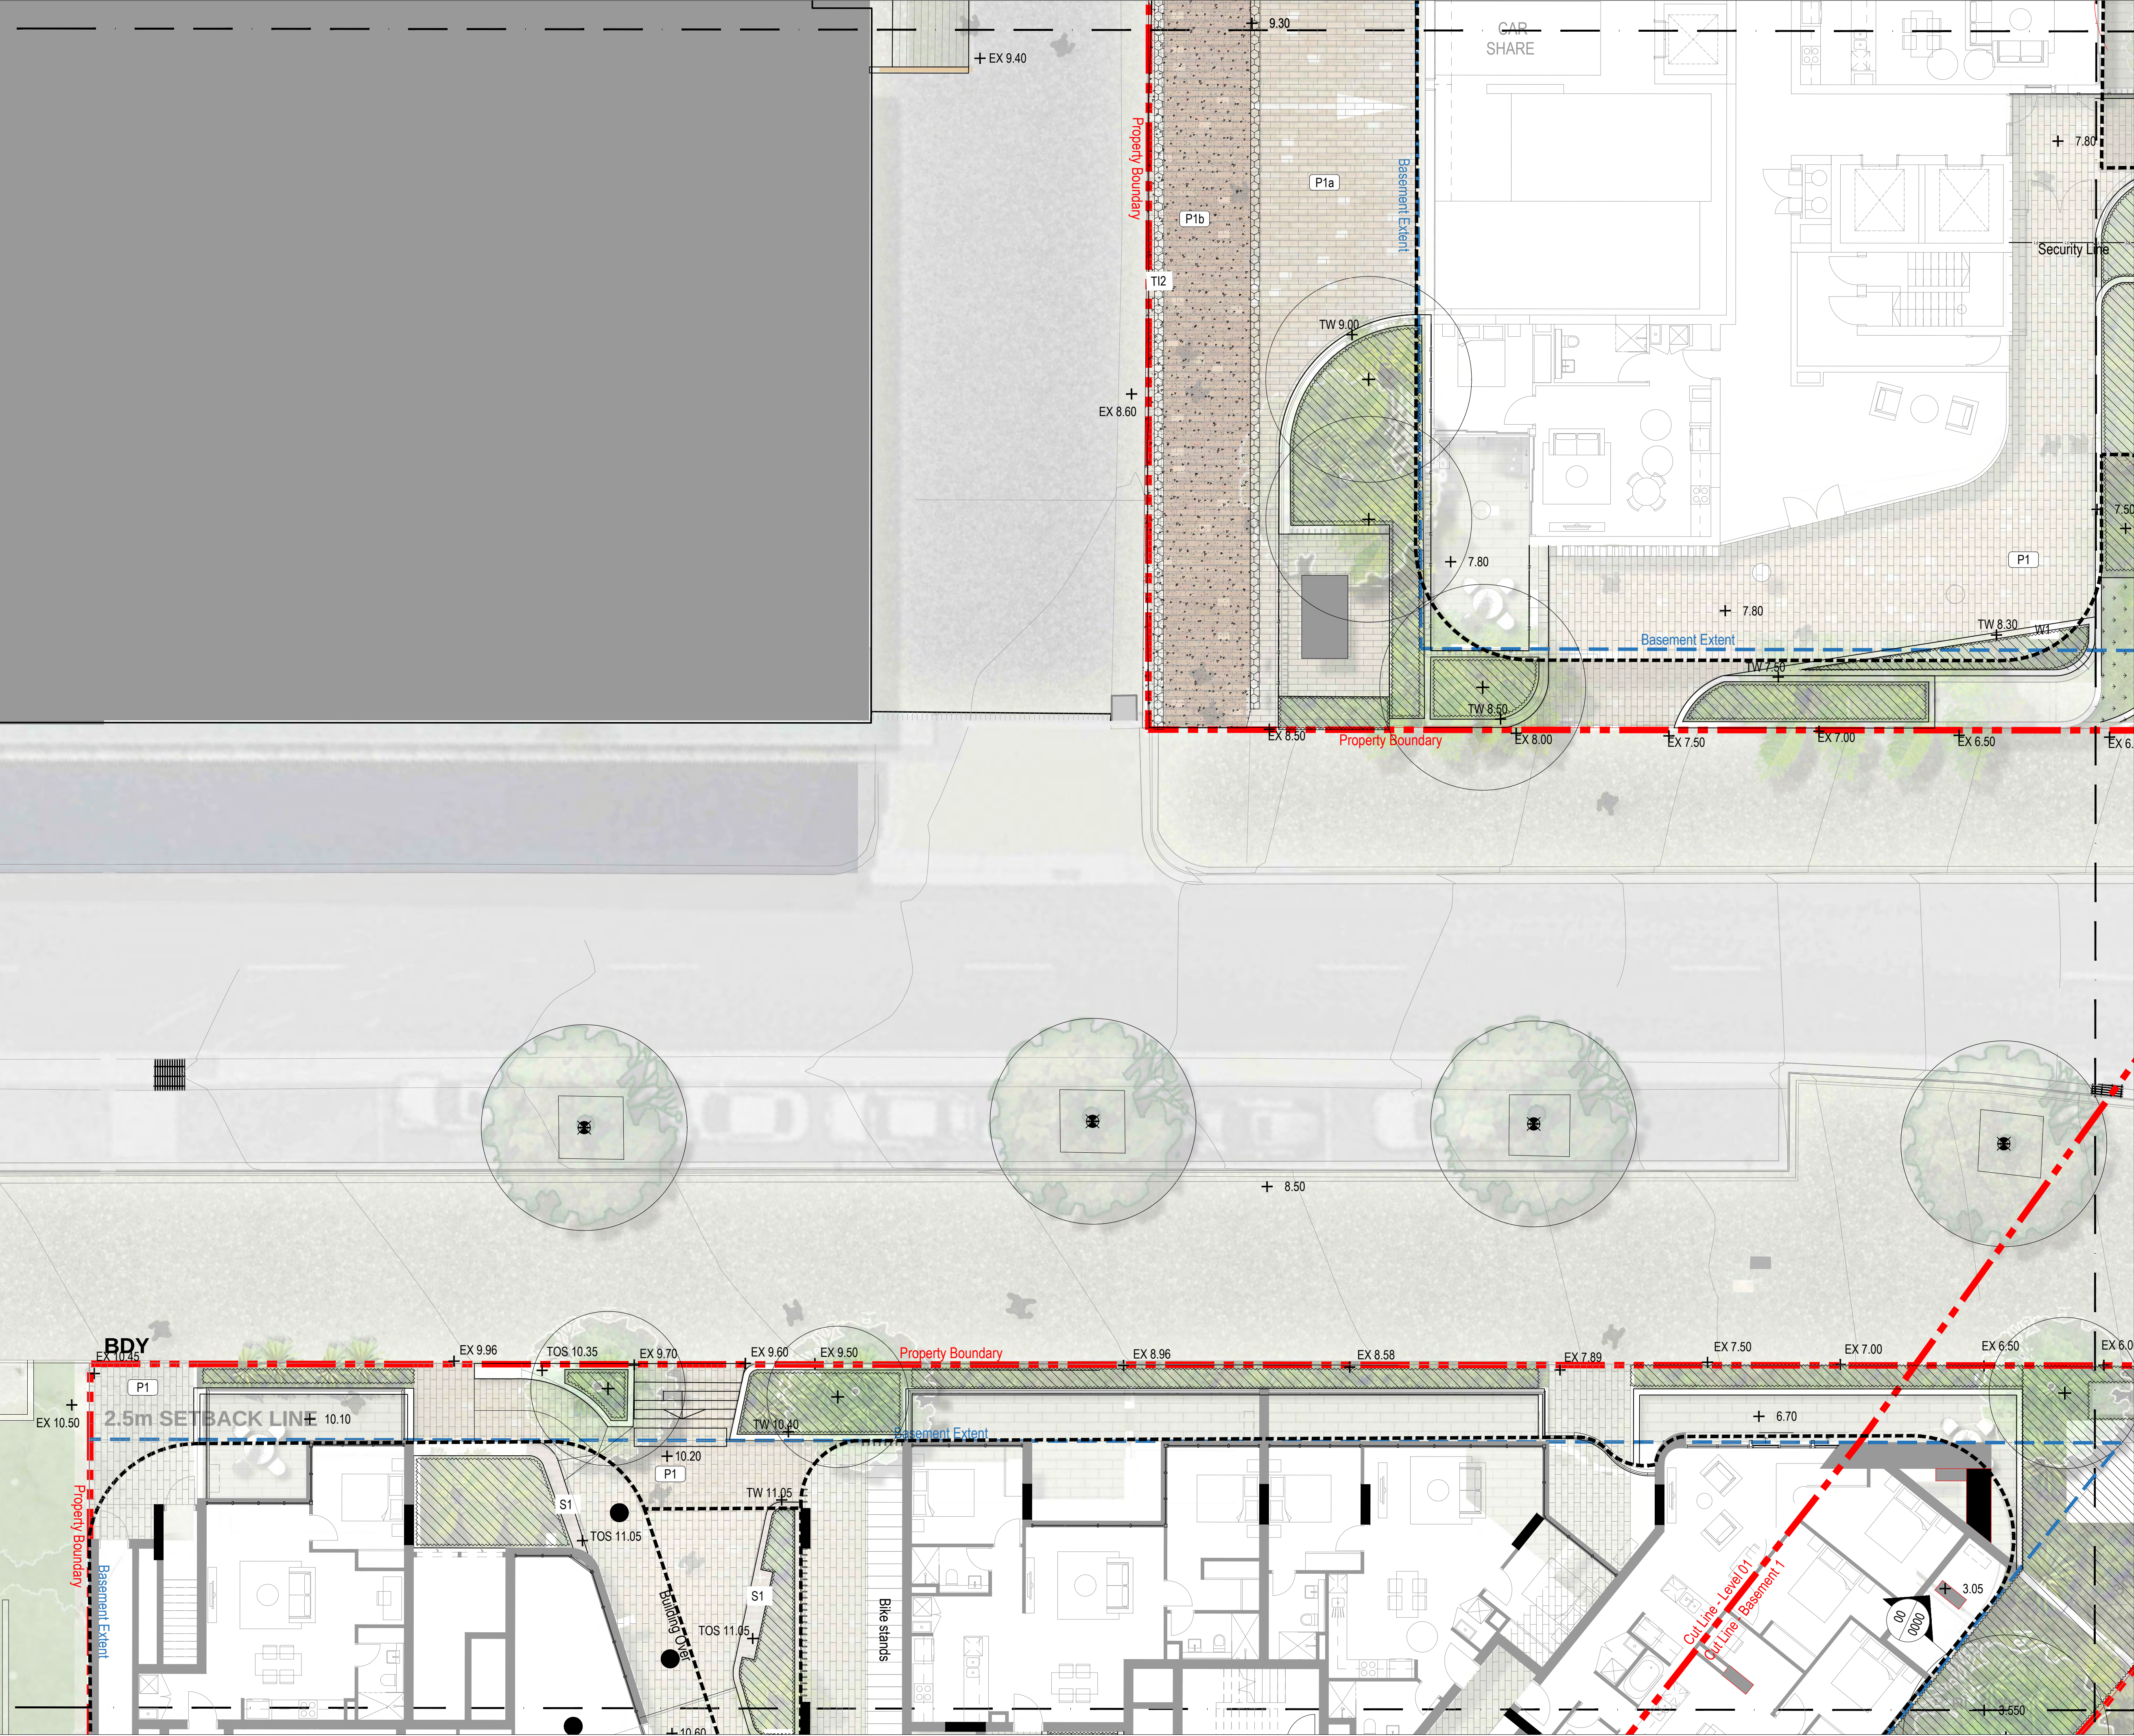

LEGEND

	Extent of works
	Property boundary
	Basement extent
	Existing tree To be retained
	Existing tree To be removed
	Existing tree To be relocated
	Tree
	Planting
	Turf
	Batter
	Pavement type 1 - Clay pavers
	Pavement type 1 - Vehicular Clay pavers
	Pavement type 2 - Clay pavers
	Pavement type 3 - Concrete pavement
	Gravel type 2 - Decorative gravel
	Tactile ground surface indicator type 1
	Fence type 1
	Seat type 1
	Seat type 3 - Gabion seating wall
	Planter type 1
	Wall type 1 - Insitu Concrete
	Wall type 2 - Gabion wall
	Edge Type 1
	Balustrade type 1

FOR APPROVAL

####	####	####	####	####
####	####	####	####	####
E	DEVELOPMENT APPLICATION	30/10/2018	MD	AG
D	DEVELOPMENT APPLICATION	23/10/2018	MD	AG
C	FOR COORDINATION	04/10/2018	MD	AG
B	FOR COORDINATION	15/08/2018	MD	AG
A	FOR COORDINATION	04/07/2018	MD	AG
rev. no	description	date	drawn	appr.



PLEASE NOTE:
Annoted dimensions take precedence over scaled dimensions. Contractors are to verify all dimensions on site before commencing any work or producing shop drawings. These drawings are protected by copyright and may not be copied or reproduced without the written permission of RPS Australia East Pty Ltd's management. Refer to L0.00 (cover sheet) for RPS Australia East Pty Ltd drawing disclaimers.

RPS Australia East Pty Ltd
ACN 140 292 762
ABN 44 140 292 762
Level 13
255 Pitt Street
Sydney NSW 2000

© COPYRIGHT PROTECTS THIS PLAN
Unauthorised reproduction or amendment not permitted. Please contact the author.

T +61 2 8270 8300
F +61 2 9245 9810
W rpsgroup.com.au

client	AUSTINO
project name	1-2 MURRAY ROSE AVENUE
project location	SYDNEY OLYMPIC PARK
title	EXTERNAL WORKS
scale 1:100 @ A1	0m 1 2 5 10m
project number	PR139569-1
drawing number	L1.03
rev	E
northpoint	

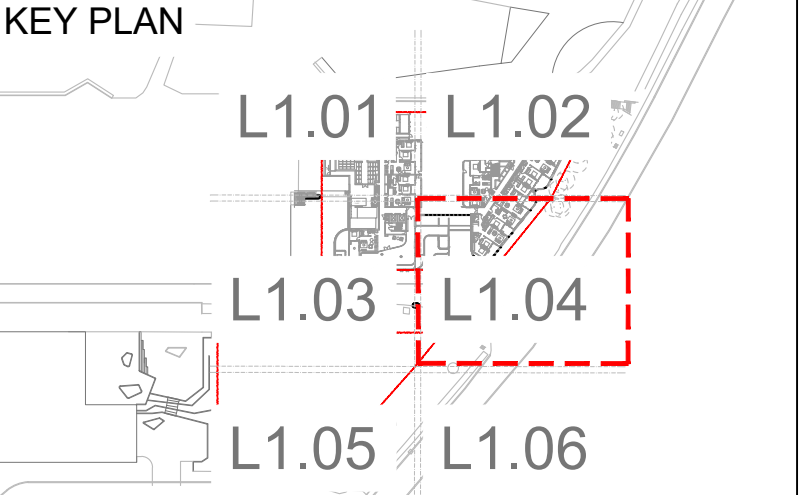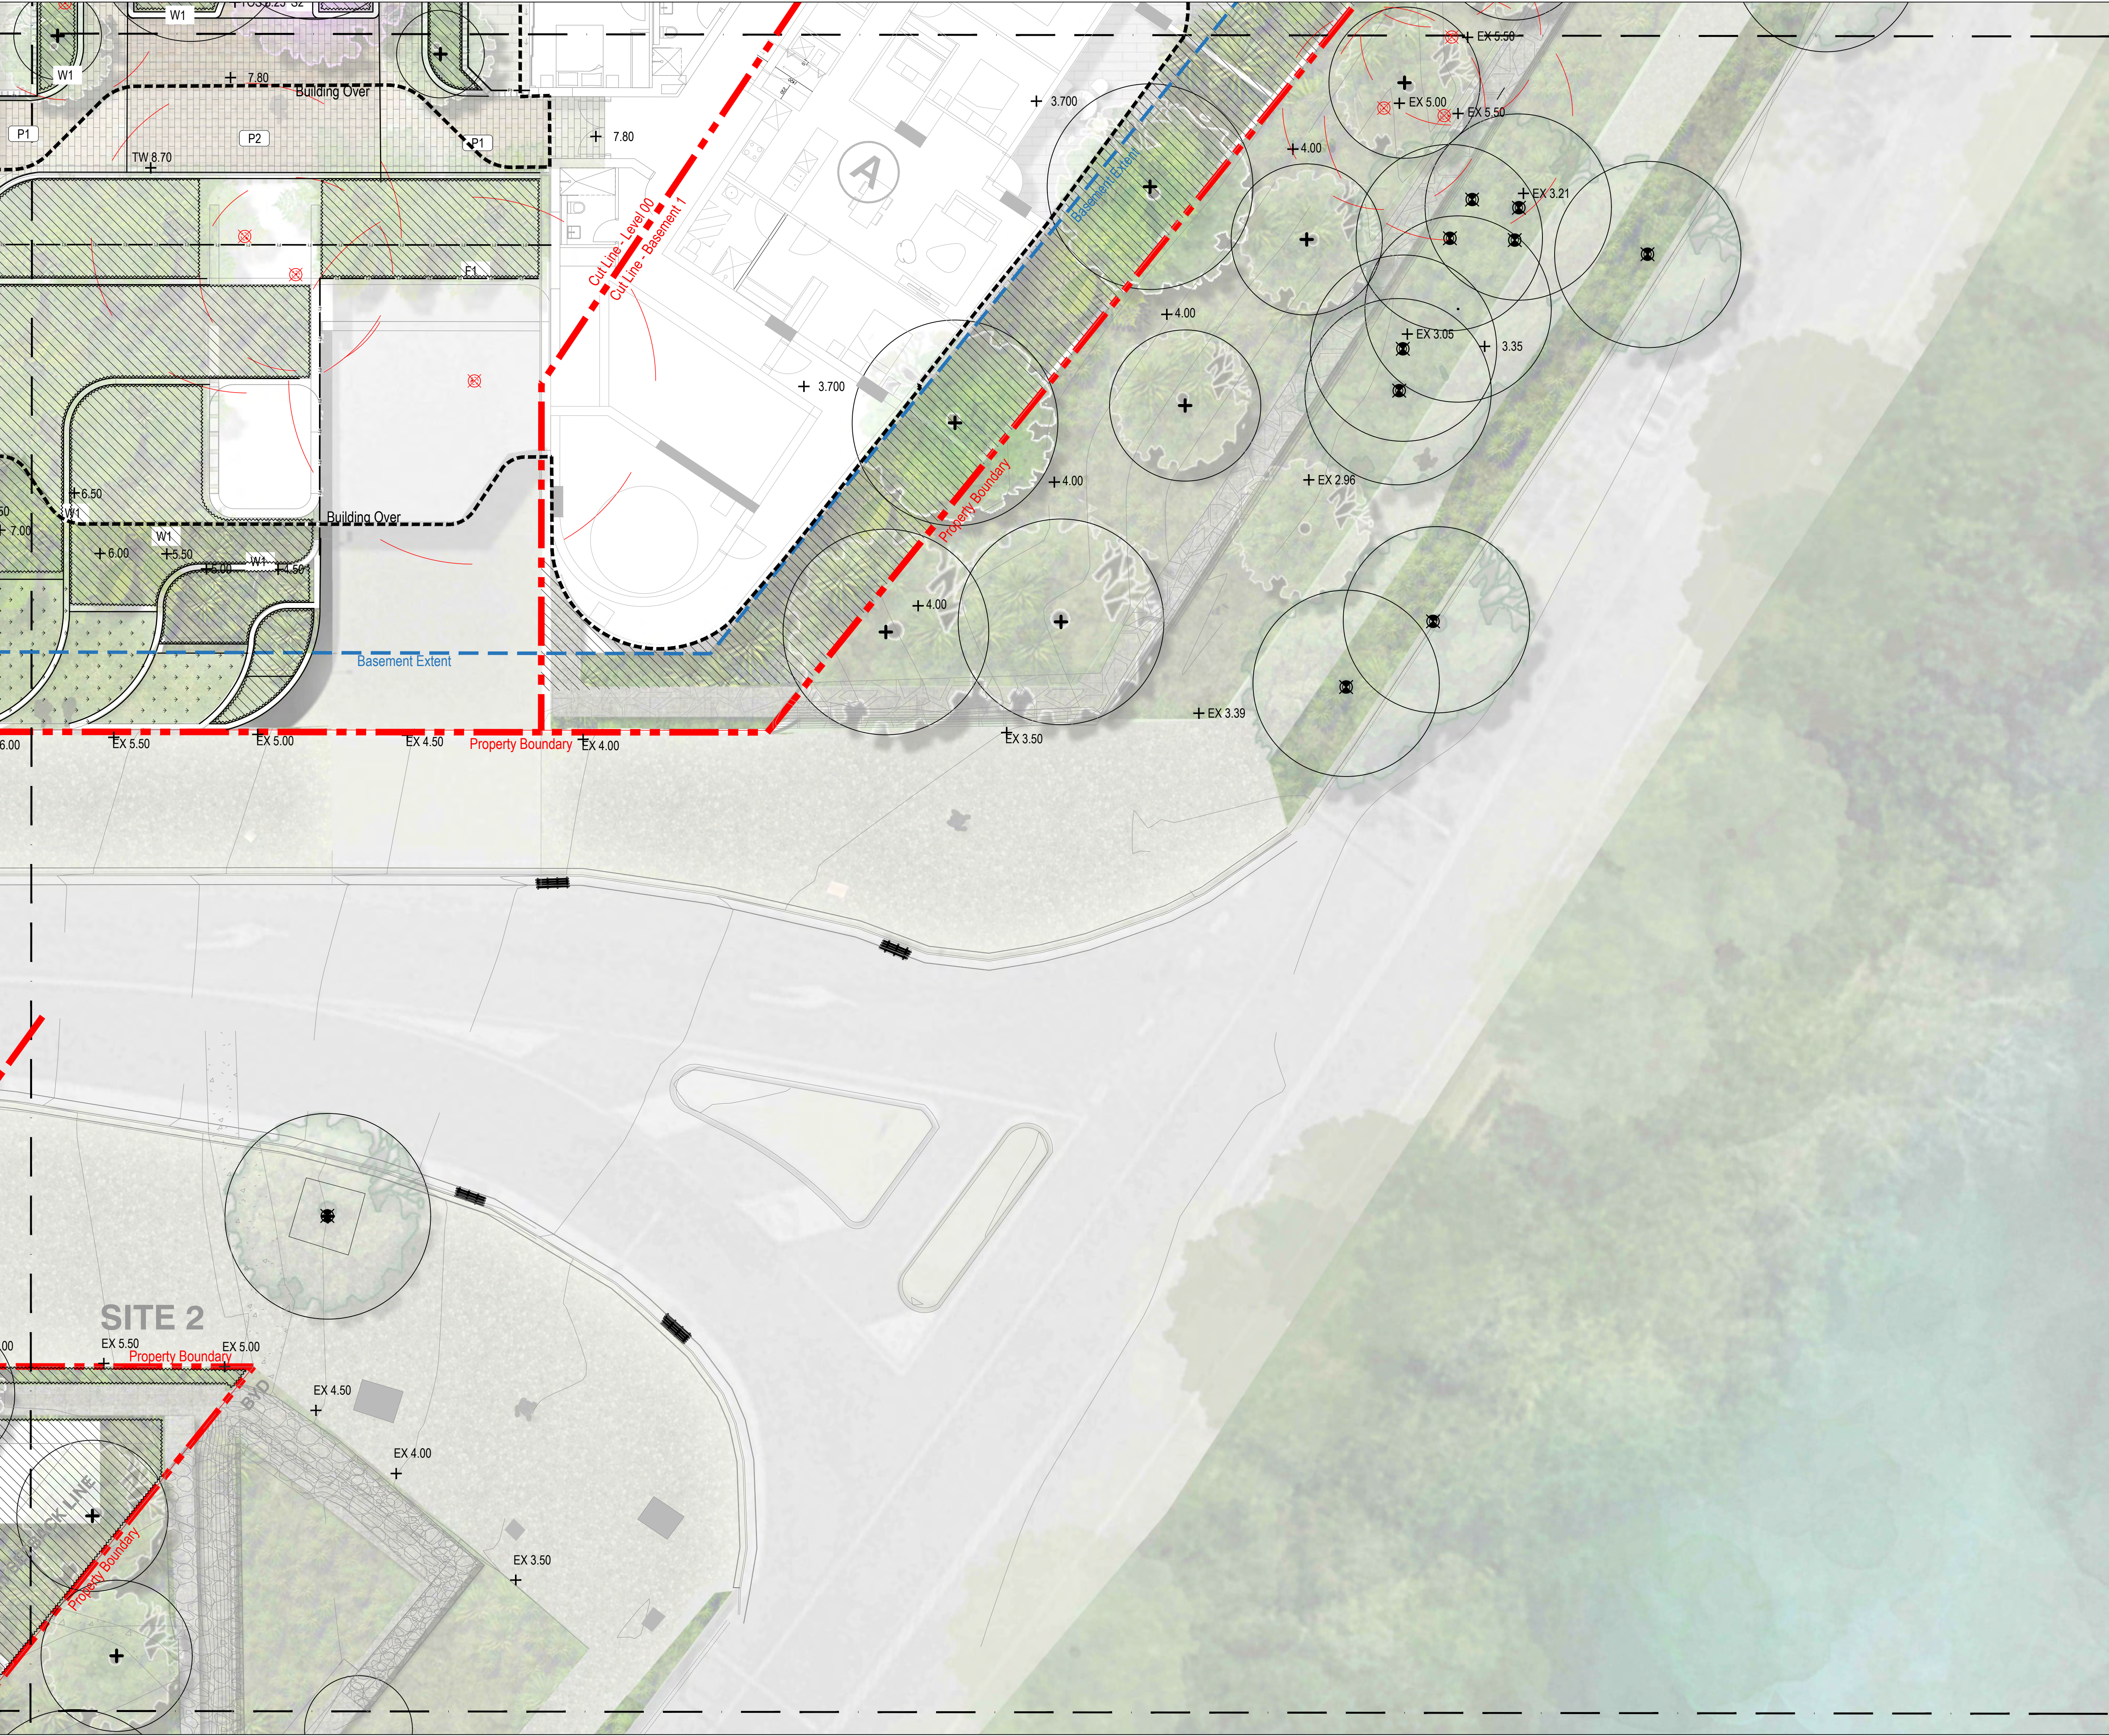

- LEGEND
- Extent of works
 - Property boundary
 - Basement extent
 - Existing tree To be retained
 - Existing tree To be removed
 - Existing tree To be relocated
 - Tree
 - Planting
 - Turf
 - Butter
 - P1 Pavement type 1 - Clay pavers
 - P1a Pavement type 1 - Vehicular Clay pavers
 - P2 Pavement type 2 - Clay pavers
 - P3 Pavement type 3 - Concrete pavement
 - P4 Gravel type 2 - Decorative gravel
 - T11 Tactile ground surface indicator type 1
 - Fence type 1
 - S1 Seal type 1
 - S3 Seal type 3 - Gabion seating wall
 - PT1 Planter type 1
 - W1 Wall type 1 - Insitu Concrete
 - W2 Wall type 2 - Gabion wall
 - Edge Type 1
 - B1 Balustrade type 1

FOR APPROVAL

####	####	####	####	####
####	####	####	####	####
E	DEVELOPMENT APPLICATION	30/10/2018	MD	AG
D	DEVELOPMENT APPLICATION	23/10/2018	MD	AG
C	FOR COORDINATION	04/10/2018	MD	AG
B	FOR COORDINATION	15/08/2018	MD	AG
A	FOR COORDINATION	04/07/2018	MD	AG
rev. no	description	date	drawn	appr.


PLEASE NOTE:
Annotate dimensions take precedence over scaled dimensions. Contractors are to verify all dimensions on site before commencing any work or producing shop drawings. These drawings are protected by copyright and may not be copied or reproduced without the written permission of RPS Australia East Pty Ltd's management. Refer to L0.00 (cover sheet) for RPS Australia East Pty Ltd drawing disclaimers.




RPS Australia East Pty Ltd
ACN 140 292 762
ABN 44 140 292 762
Level 13
255 Pitt Street
Sydney NSW 2000

© COPYRIGHT PROTECTS THIS PLAN
Unauthorized reproduction or amendment not permitted. Please contact the author.

T +61 2 8270 8300
F +61 2 9245 9810
W rpsgroup.com.au

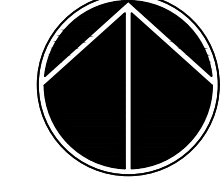client	AUSTINO
project name	1-2 MURRAY ROSE AVENUE
project location	SYDNEY OLYMPIC PARK
title	EXTERNAL WORKS
scale 1:100 @ A1	0m 1 2 5 10m
project number	PR139569-1
drawing number	L1.04
rev	E
northpoint	

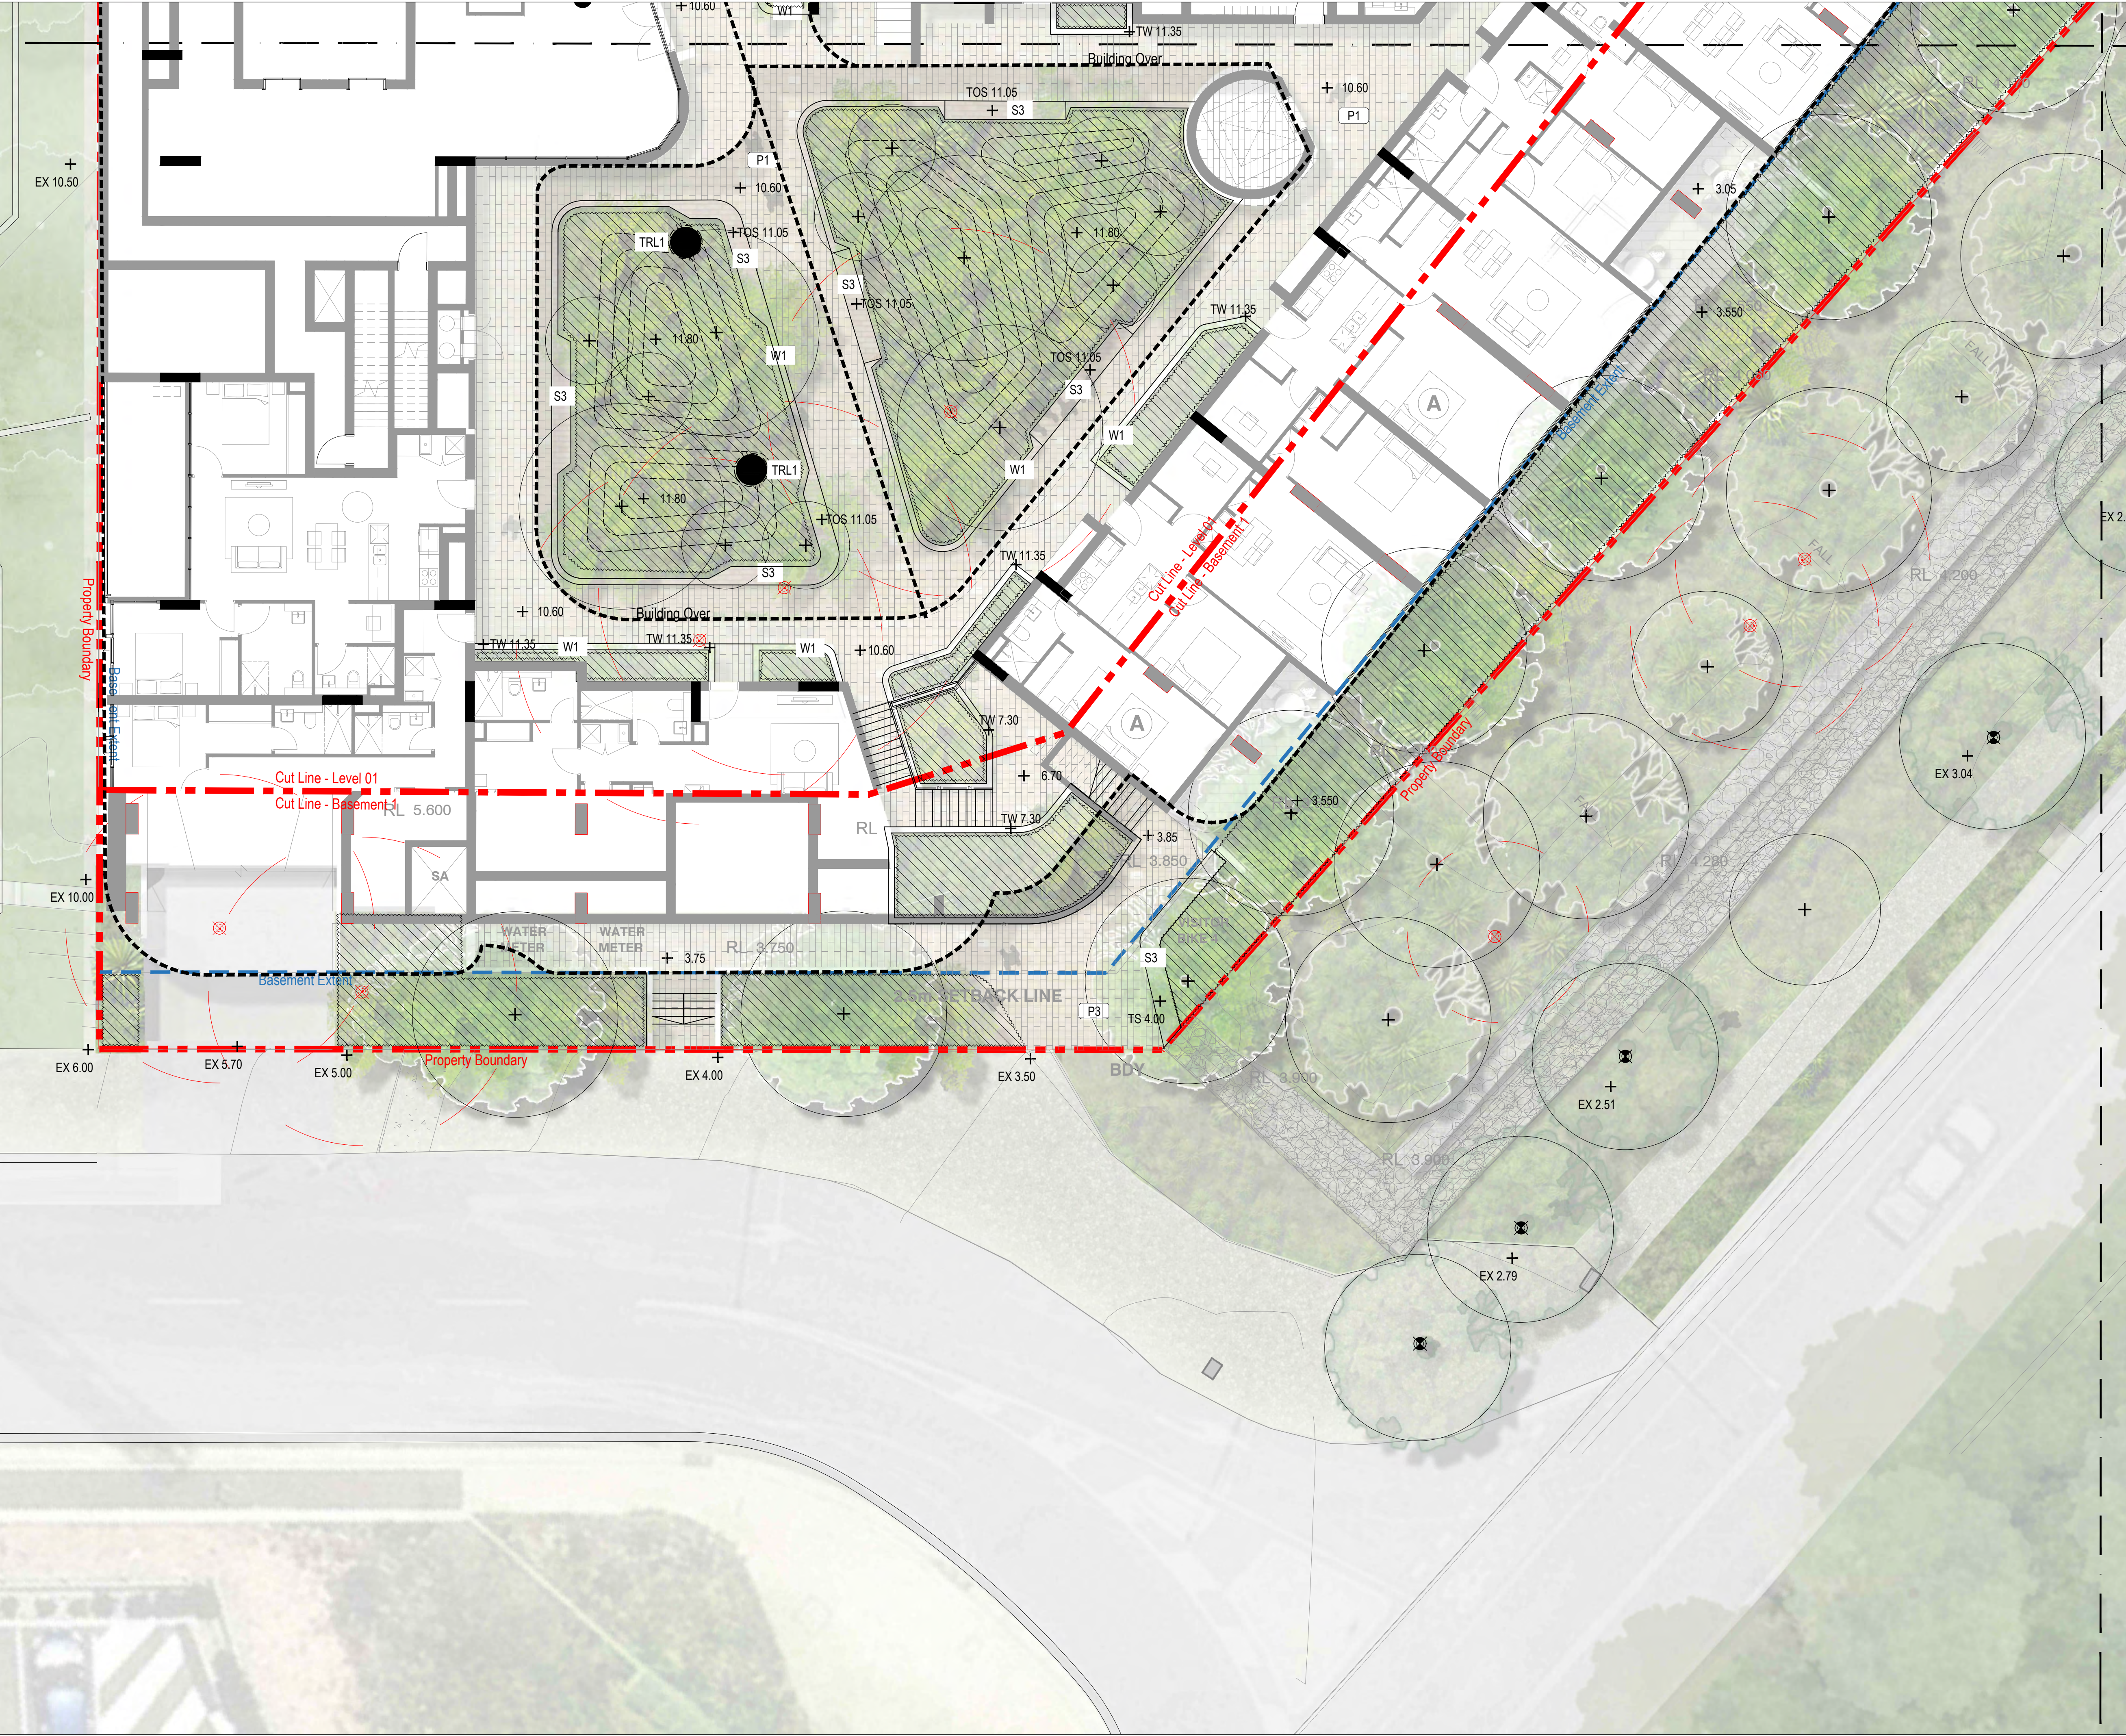

KEY PLAN

L1.01

L1.02

L1.03

L1.04

L1.05

L1.06

LEGEND

Extent of works

Property boundary

Basement extent

Existing tree To be retained

Existing tree To be removed

Existing tree To be relocated

Tree

Planting

Turf

Batter

P1 Pavement type 1 - Clay pavers

P1a Pavement type 1 - Vehicular Clay pavers

P2 Pavement type 2 - Clay pavers

P3 Pavement type 3 - Concrete pavement

P4 Gravel type 2 - Decorative gravel

T11 Tactile ground surface indicator type 1

Fence type 1

S1 Seat type 1

S3 Seat type 3 - Gabion seating wall

PT1 Planter type 1

W1 Wall type 1 - Insitu Concrete

W2 Wall type 2 - Gabion wall

Edge Type 1

B1 Batustrade type 1

FOR APPROVAL

####	####	####	####	####
####	####	####	####	####
E	DEVELOPMENT APPLICATION	30/10/2018	MD	AG
D	DEVELOPMENT APPLICATION	23/10/2018	MD	AG
C	FOR COORDINATION	04/10/2018	MD	AG
B	FOR COORDINATION	15/08/2018	MD	AG
A	FOR COORDINATION	04/07/2018	MD	AG
rev. no	description	date	drawn	appr.

PLEASE NOTE:
Annoted dimensions take precedence over scaled dimensions. Contractors are to verify all dimensions on site before commencing any work or producing shop drawings. These drawings are protected by copyright and may not be copied or reproduced without the written permission of RPS Australia East Pty Ltd's management. Refer to L0.00 (cover sheet) for RPS Australia East Pty Ltd drawing disclaimers.

RPS

RPS Australia East Pty Ltd
ACN 140 292 762
ABN 44 140 292 762
Level 13
255 Pitt Street
Sydney NSW 2000
T +61 2 8270 8300
F +61 2 9245 9810
W rpsgroup.com.au

client

AUSTINO

project name

1-2 MURRAY ROSE AVENUE

project location

SYDNEY OLYMPIC PARK

title

EXTERNAL WORKS

scale 1:100 @ A1

0m 1 2 5 10m

project number

PR139569-1

drawing number



L1.05

rev

E

northpoint

Wednesday, 24 October 2018 8:39:07 AM File: W:\Projects\Conics_Sydney\PR139569 - 3 Murray Rose Avenue\C_Technical\C2_Autocad\C_Plot Sheets\139569-1 External Works.dwg User: Matthew Dunning

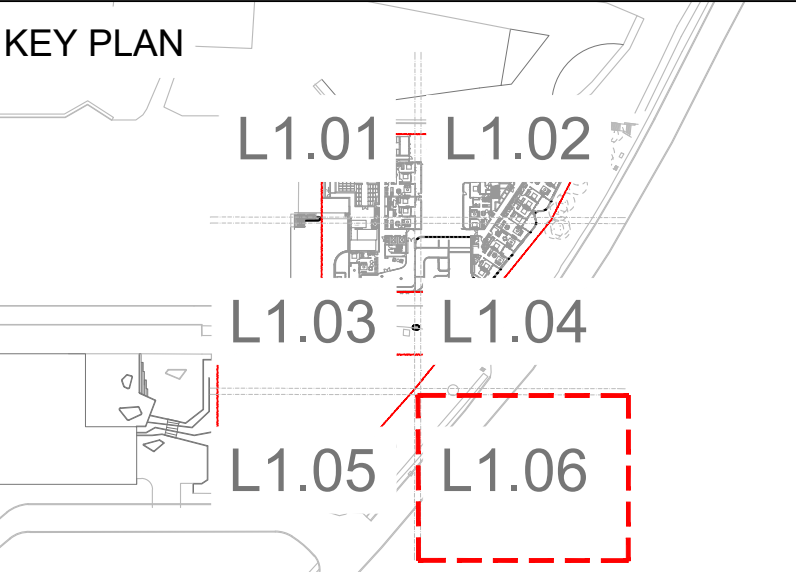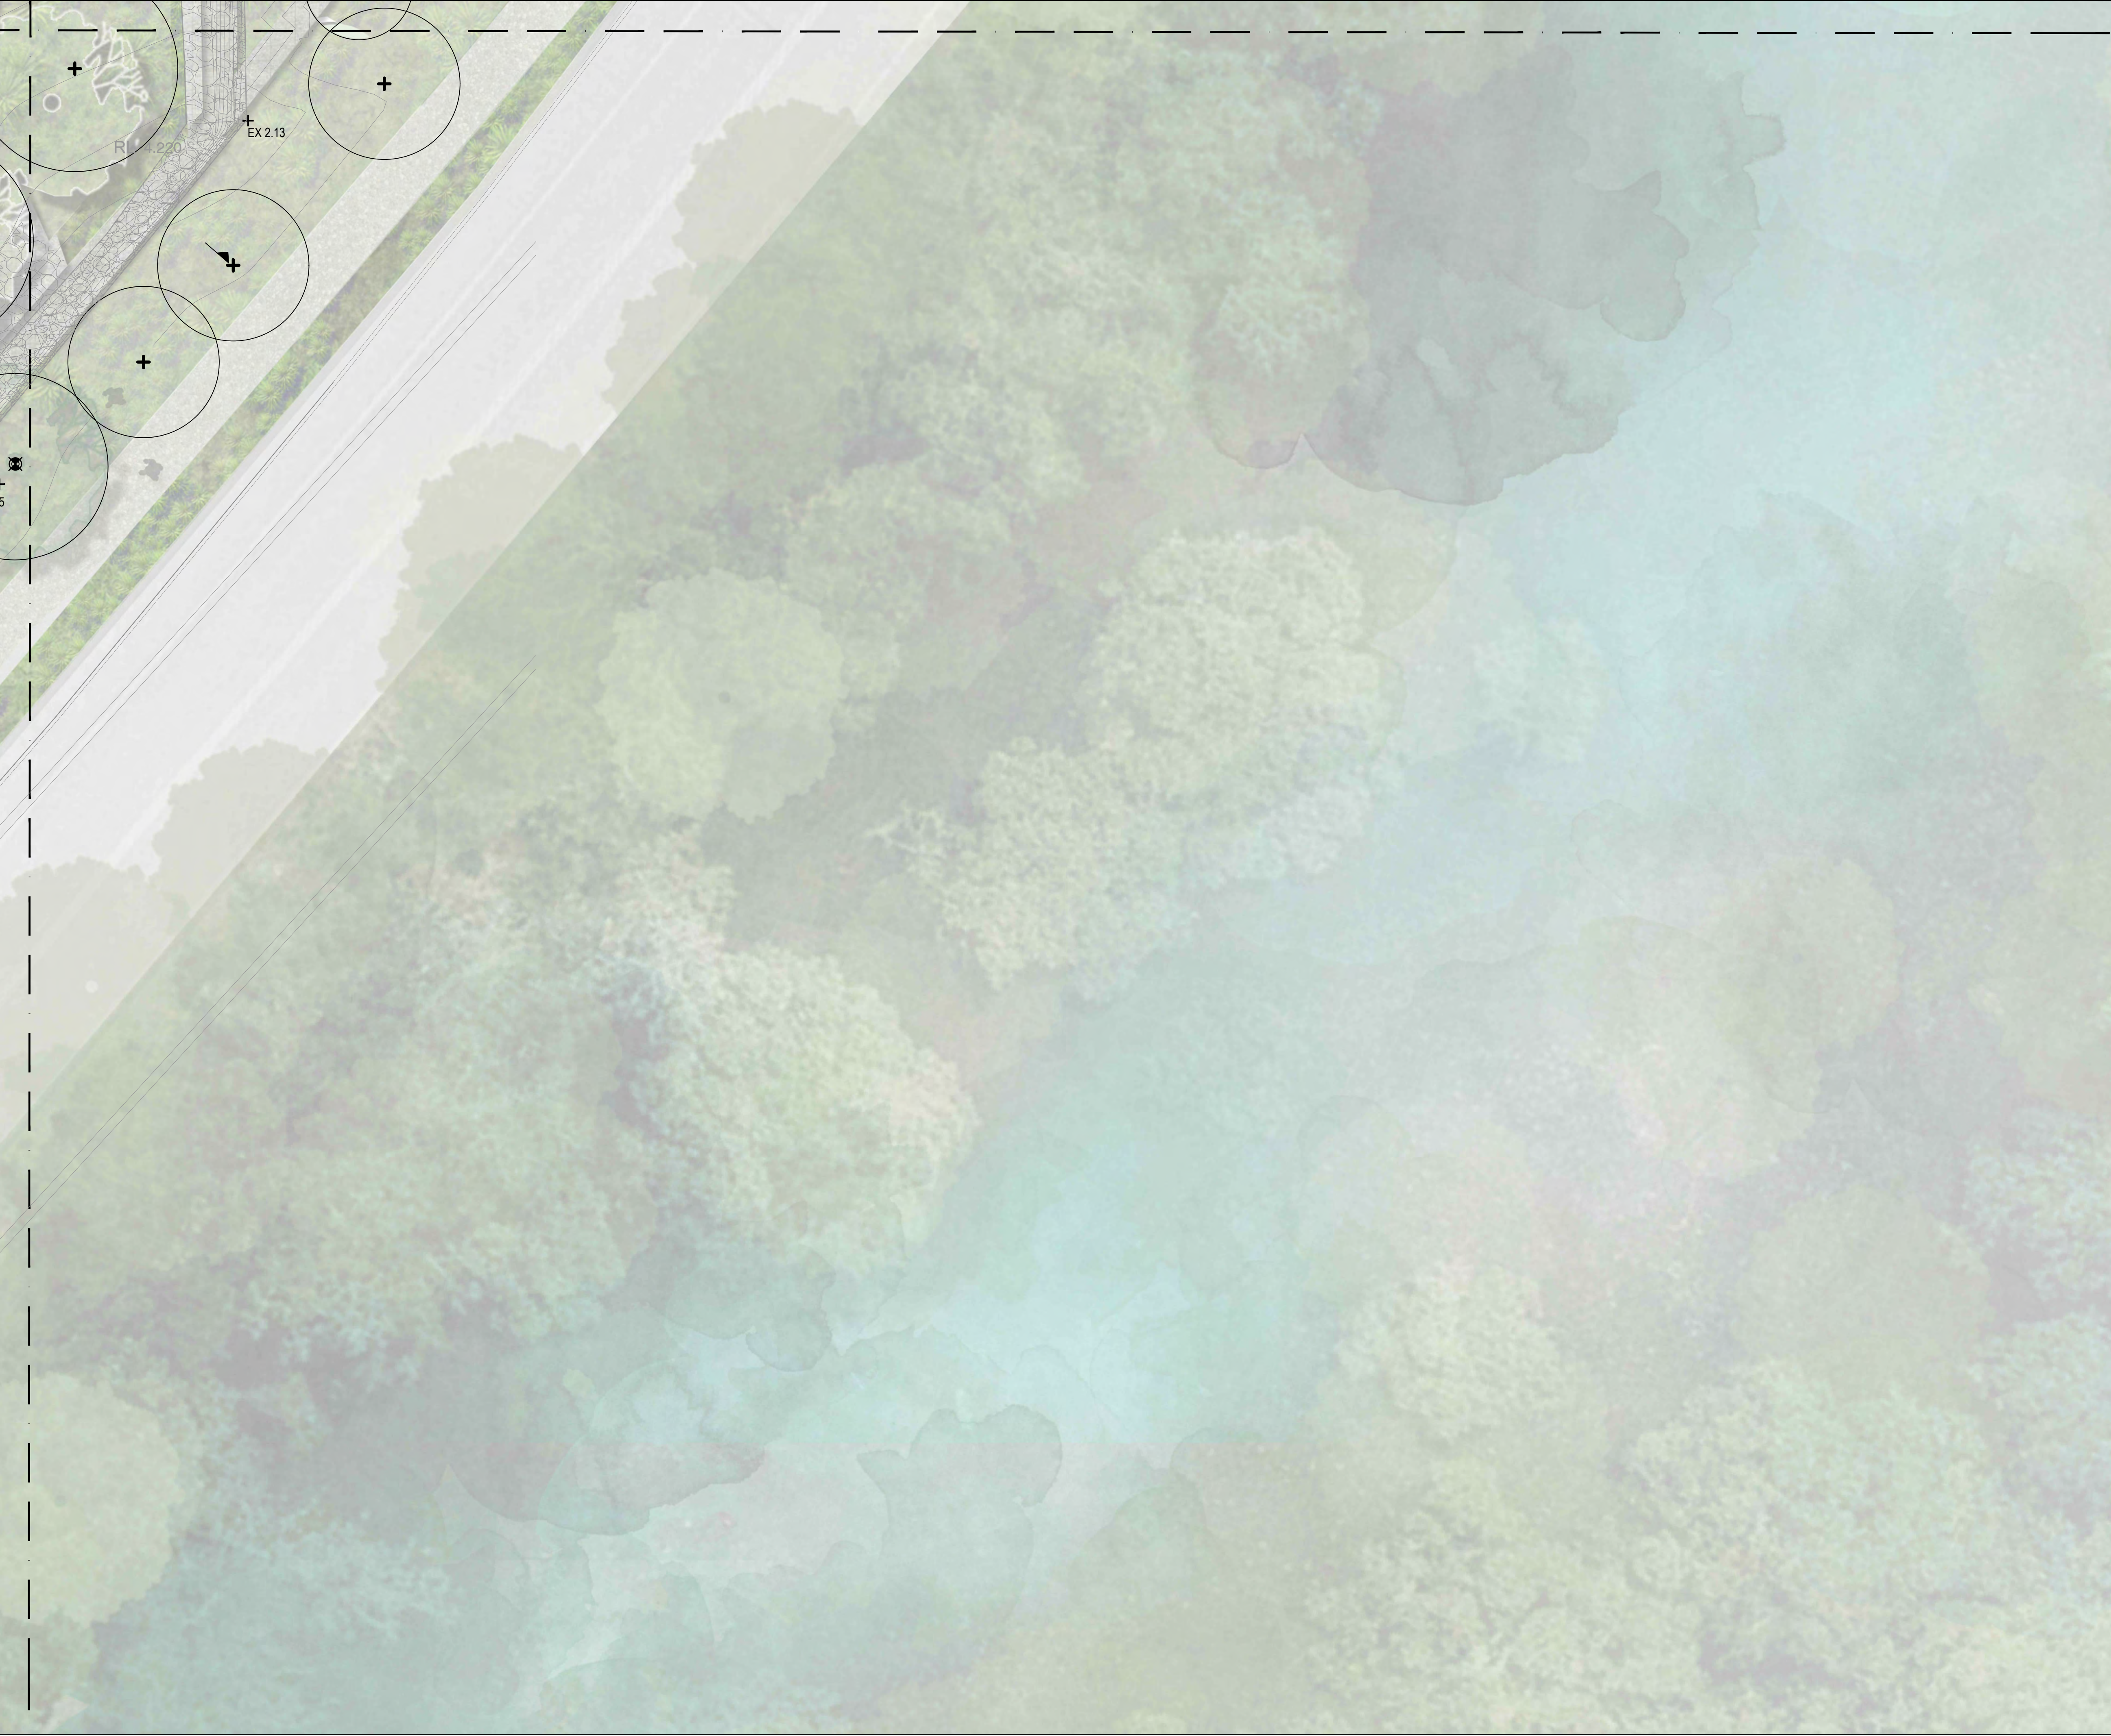

LEGEND

	Extent of works
	Property boundary
	Basement extent
	Existing tree To be retained
	Existing tree To be removed
	Existing tree To be relocated
	Tree
	Planting
	Turf
	Batter
	Pavement type 1 - Clay pavers
	Pavement type 1 - Vehicular Clay pavers
	Pavement type 2 - Clay pavers
	Pavement type 3 - Concrete pavement
	Gravel type 2 - Decorative gravel
	Tactile ground surface indicator type 1
	Fence type 1
	Seal type 1
	Seal type 3 - Gabion sealing wall
	Planter type 1
	Wall type 1 - Insitu Concrete
	Wall type 2 - Gabion wall
	Edge Type 1
	Balustrade type 1

FOR APPROVAL


####	####	####	####	####
####	####	####	####	####
E	DEVELOPMENT APPLICATION	30/10/2018	MD	AG
D	DEVELOPMENT APPLICATION	23/10/2018	MD	AG
C	FOR COORDINATION	04/10/2018	MD	AG
B	FOR COORDINATION	15/08/2018	MD	AG
A	FOR COORDINATION	04/07/2018	MD	AG
rev. no	description	date	drawn	appr.


PLEASE NOTE:
Annotate dimensions take precedence over scaled dimensions. Contractors are to verify all dimensions on site before commencing any work or producing shop drawings. These drawings are protected by copyright and may not be copied or reproduced without the written permission of RPS Australia East Pty Ltd's management. Refer to L0.00 (cover sheet) for RPS Australia East Pty Ltd drawing disclaimers.



© COPYRIGHT PROTECTS THIS PLAN
Unauthorized reproduction or amendment not permitted. Please contact the author.

RPS Australia East Pty Ltd
ACN 140 292 762
ABN 44 140 292 762
Level 13
255 Pitt Street
Sydney NSW 2000
T +61 2 8270 8300
F +61 2 9245 9810
W rpsgroup.com.au

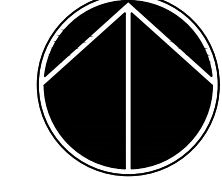client	
AUSTINO	
project name	
1-2 MURRAY ROSE AVENUE	
project location	
SYDNEY OLYMPIC PARK	
title	
EXTERNAL WORKS	
scale 1:100 @ A1	
	
project number	northpoint
PR139569-1	
drawing number	rev
L1.06	E

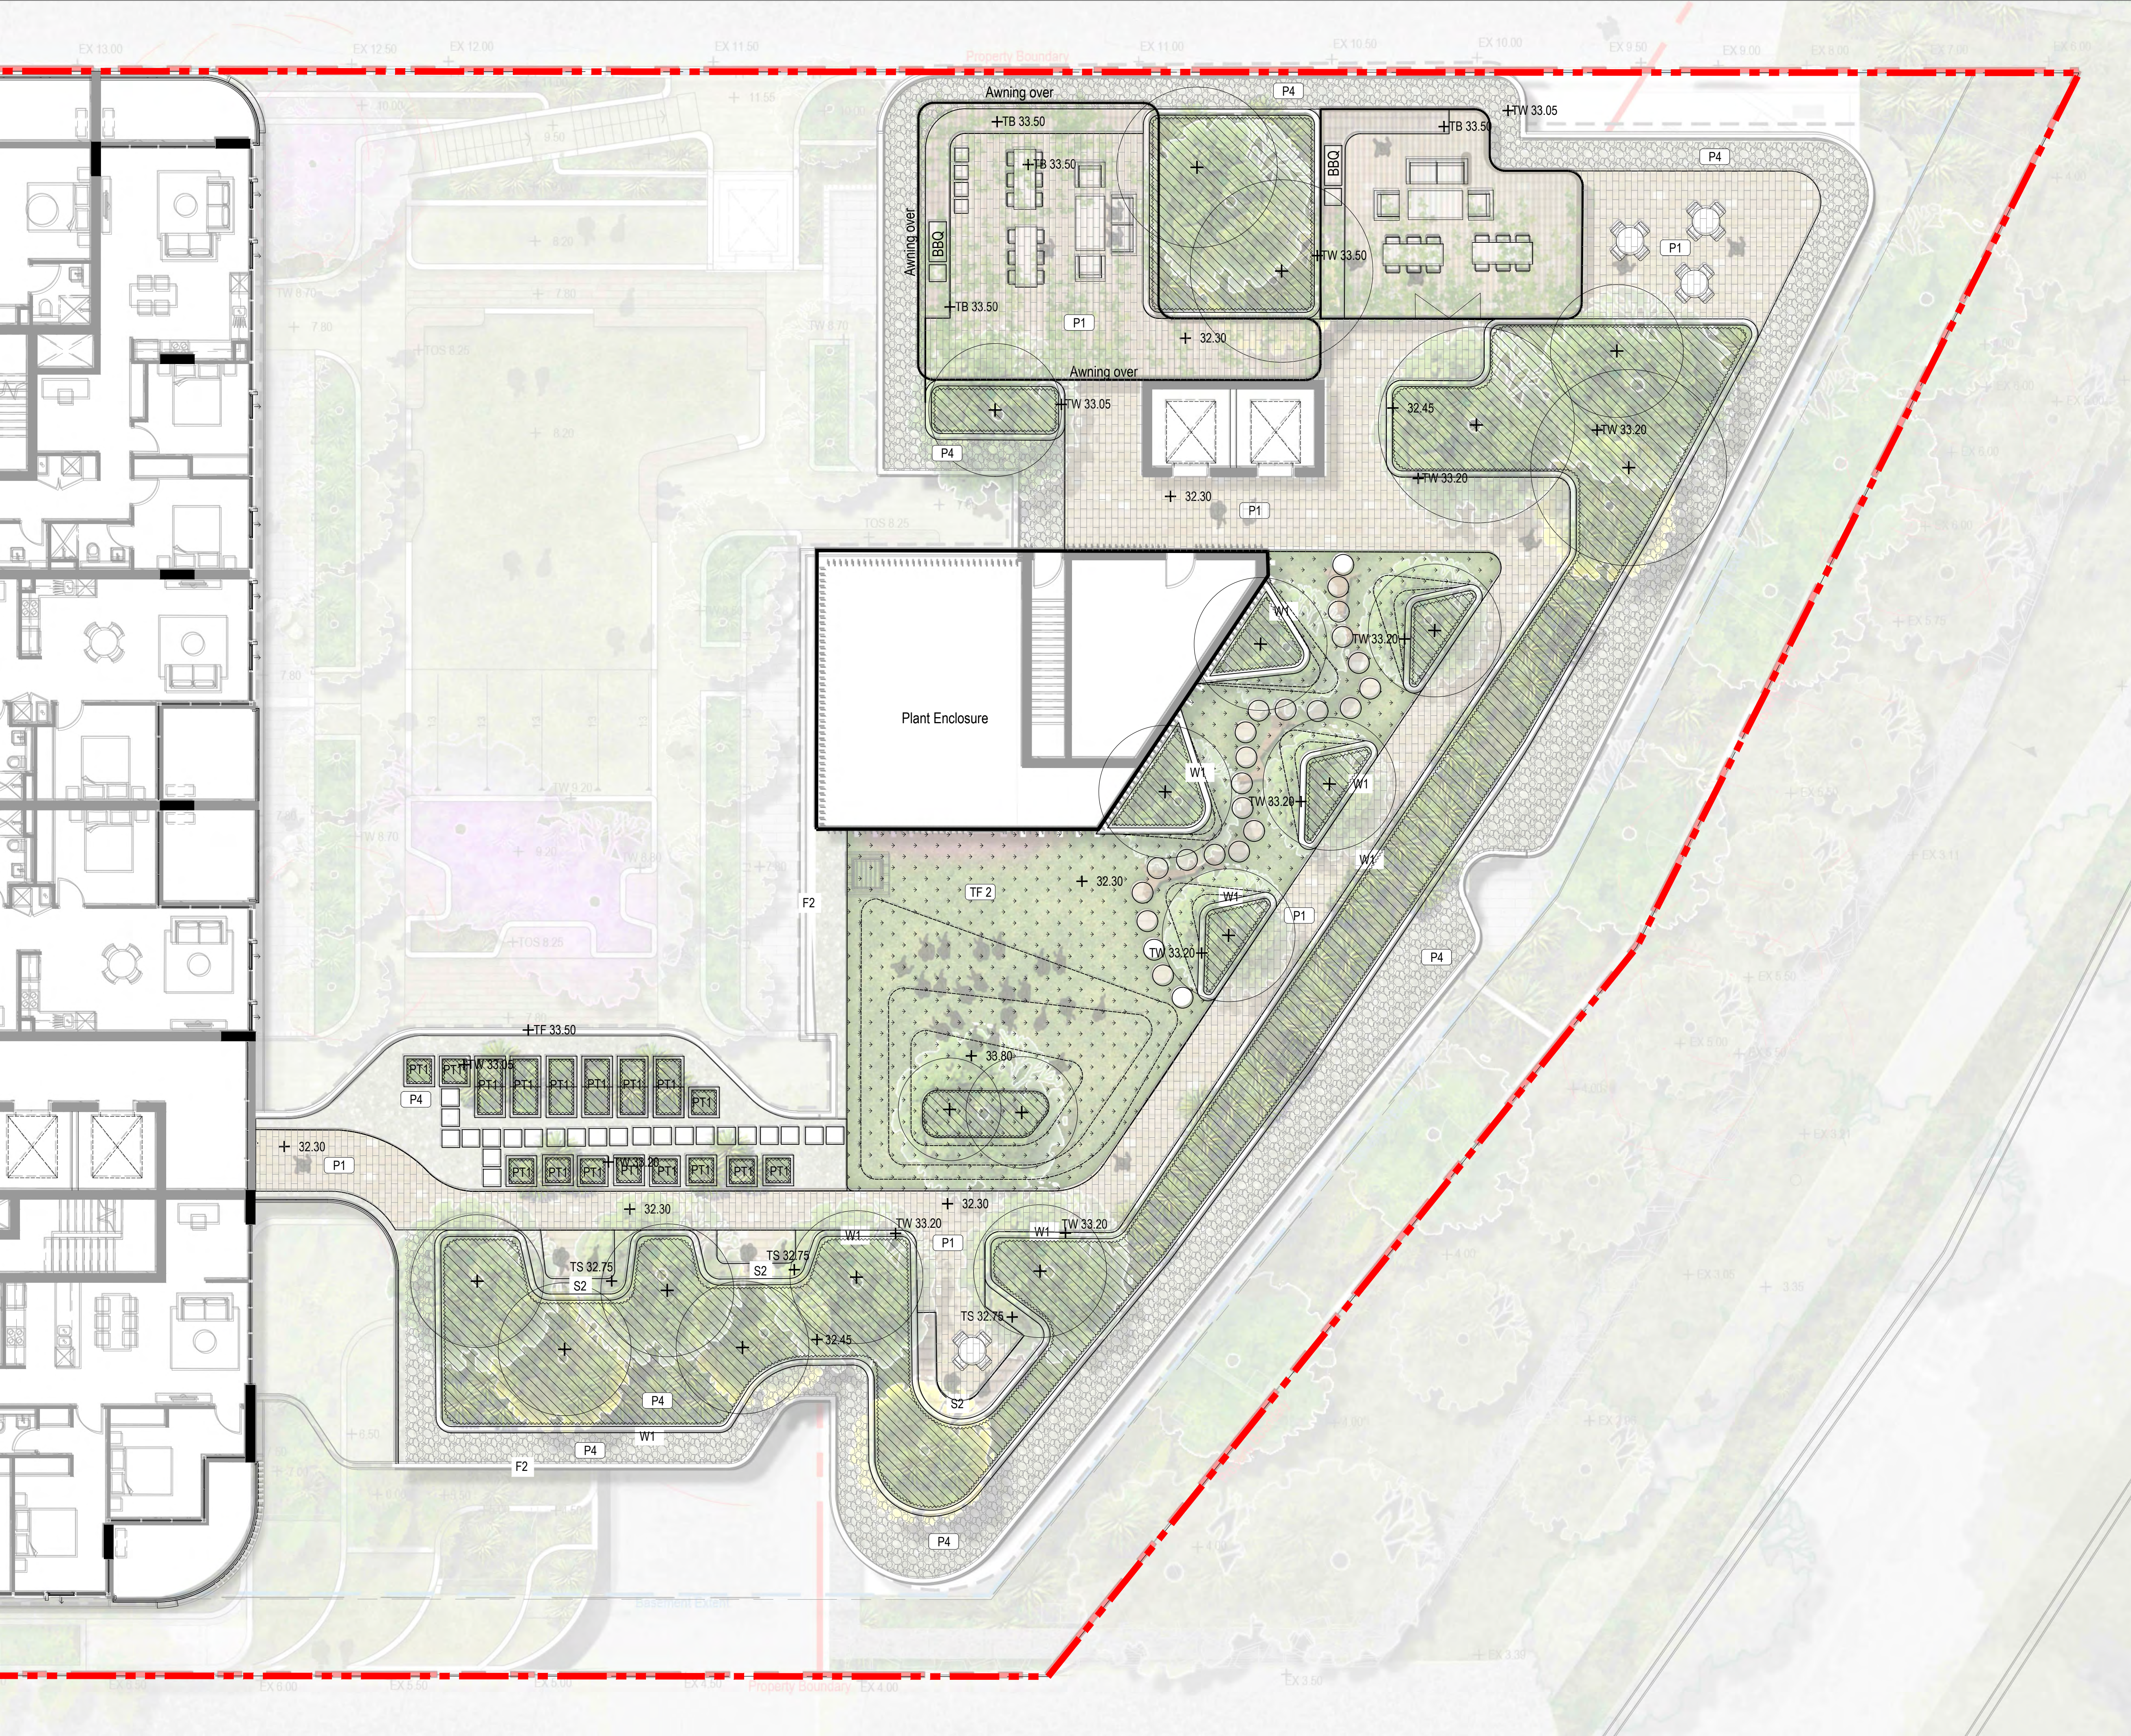

KEY PLAN



LEGEND

- Extent of works
- Property boundary
- Basement extent
- Existing tree To be retained
- Existing tree To be removed
- Existing tree To be relocated
- Tree
- Planting
- Turf
- 1:3 Batter
- P1 Pavement type 1 - Clay pavers
- P1a Pavement type 1 - Vehicular Clay pavers
- P2 Pavement type 2 - Clay pavers
- P3 Pavement type 3 - Concrete pavement
- P4 Gravel type 2 - Decorative gravel
- T11 Tactile ground surface indicator type 1
- Fence type 1
- S1 Seal type 1
- S3 Seal type 3 - Gabion seating wall
- PT1 Planter type 1
- W1 Wall type 1 - Insitu Concrete
- W2 Wall type 2 - Gabion wall
- Edge Type 1
- B1 Balustrade type 1

FOR APPROVAL

####	####	####	####	####
####	####	####	####	####
D	FOR APPROVAL	23/10/2018	MD	AG
C	FOR COORDINATION	04/10/2018	MD	AG
B	FOR COORDINATION	15/08/2018	MD	AG
A	FOR COORDINATION	04/07/2018	MD	AG
rev. no	description	date	drawn	appr.

PLEASE NOTE:
Annoted dimensions take precedence over scaled dimensions. Contractors are to verify all dimensions on site before commencing any work or producing shop drawings. These drawings are protected by copyright and may not be copied or reproduced without the written permission of RPS Australia East Pty Ltd's management. Refer to L0.00 (cover sheet) for RPS Australia East Pty Ltd drawing disclaimers.



© COPYRIGHT PROTECTS THIS PLAN
Unauthorized reproduction or amendment not permitted. Please contact the author.

RPS Australia East Pty Ltd
ACN 140 292 762
ABN 44 140 292 762
Level 13
255 Pitt Street
Sydney NSW 2000

T +61 2 8270 8300
F +61 2 9245 9810
W rpsgroup.com.au

client	AUSTINO
project name	1-2 MURRAY ROSE AVENUE
project location	SYDNEY OLYMPIC PARK
title	EXTERNAL WORKS - ROOF
scale 1:100 @ A1	0m 1 2 5 10m
project number	PR139569-1
drawing number	L1.07
rev	D
northpoint	