





BILADURANG
PLATYPUS




ABORIGINAL
NAME TBA
WYONG SUN
ORCHID

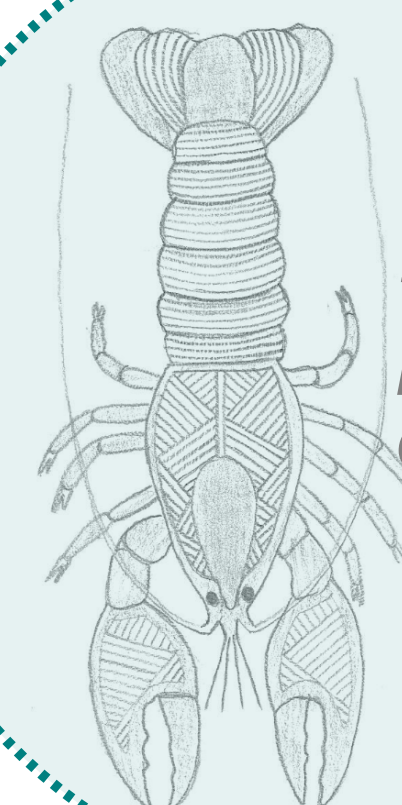

TBA
PORTERS
CREEK YABBY

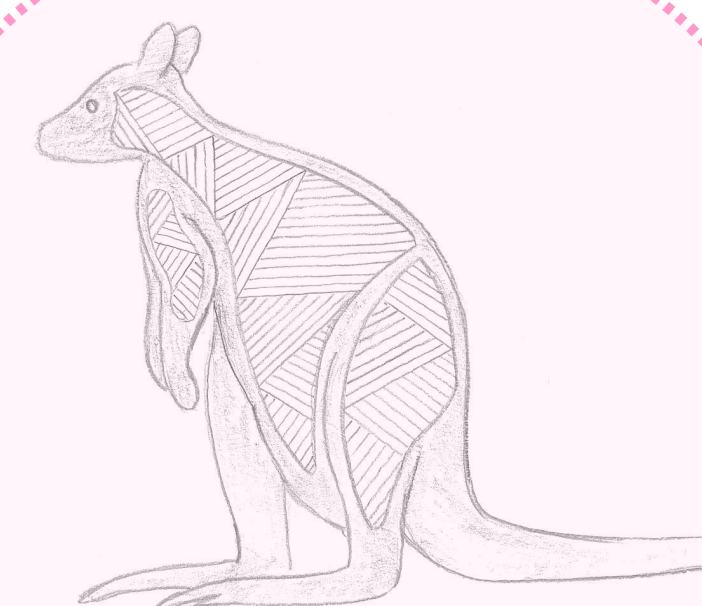

WOLABA
SWAMP WALLABY

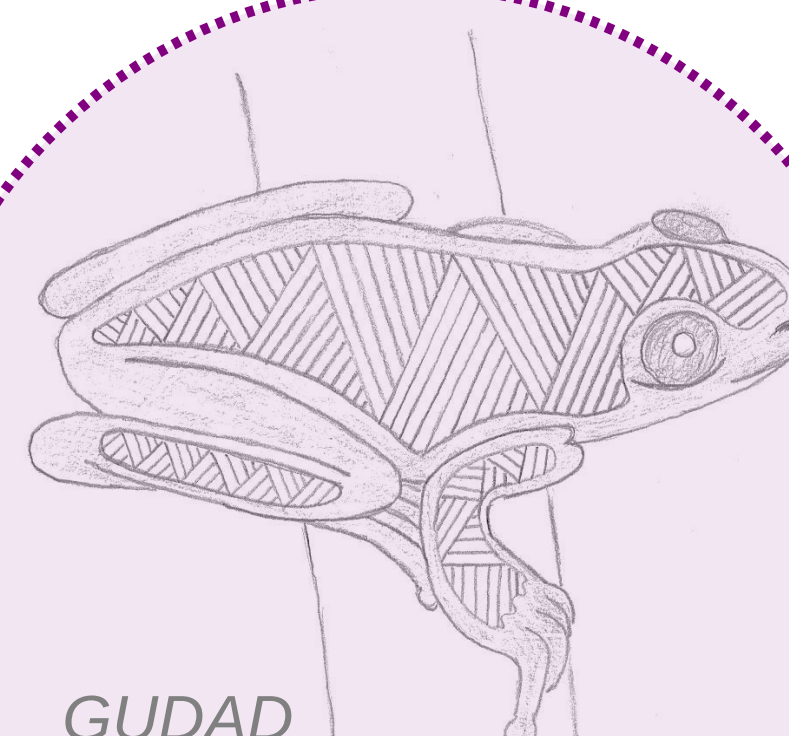

GUDAD
GREEN & GOLD FROG


**LIBRARY WETLANDS
CENTRE**

ALL INDIGENOUS
SPECIES ARTWORK TO
BE DISPLAYED ON THE
GROUND WITH THE
ABORIGINAL NAME

NOTE: GRAPHICS TO BE
METAL CUT OUTS AND
INCORPORATED INTO THE
CONCRETE FLOOR

BLP BUILDING SIGNAGE
GRAPHICS CONCEPT
LOWER GROUND

16/10/19

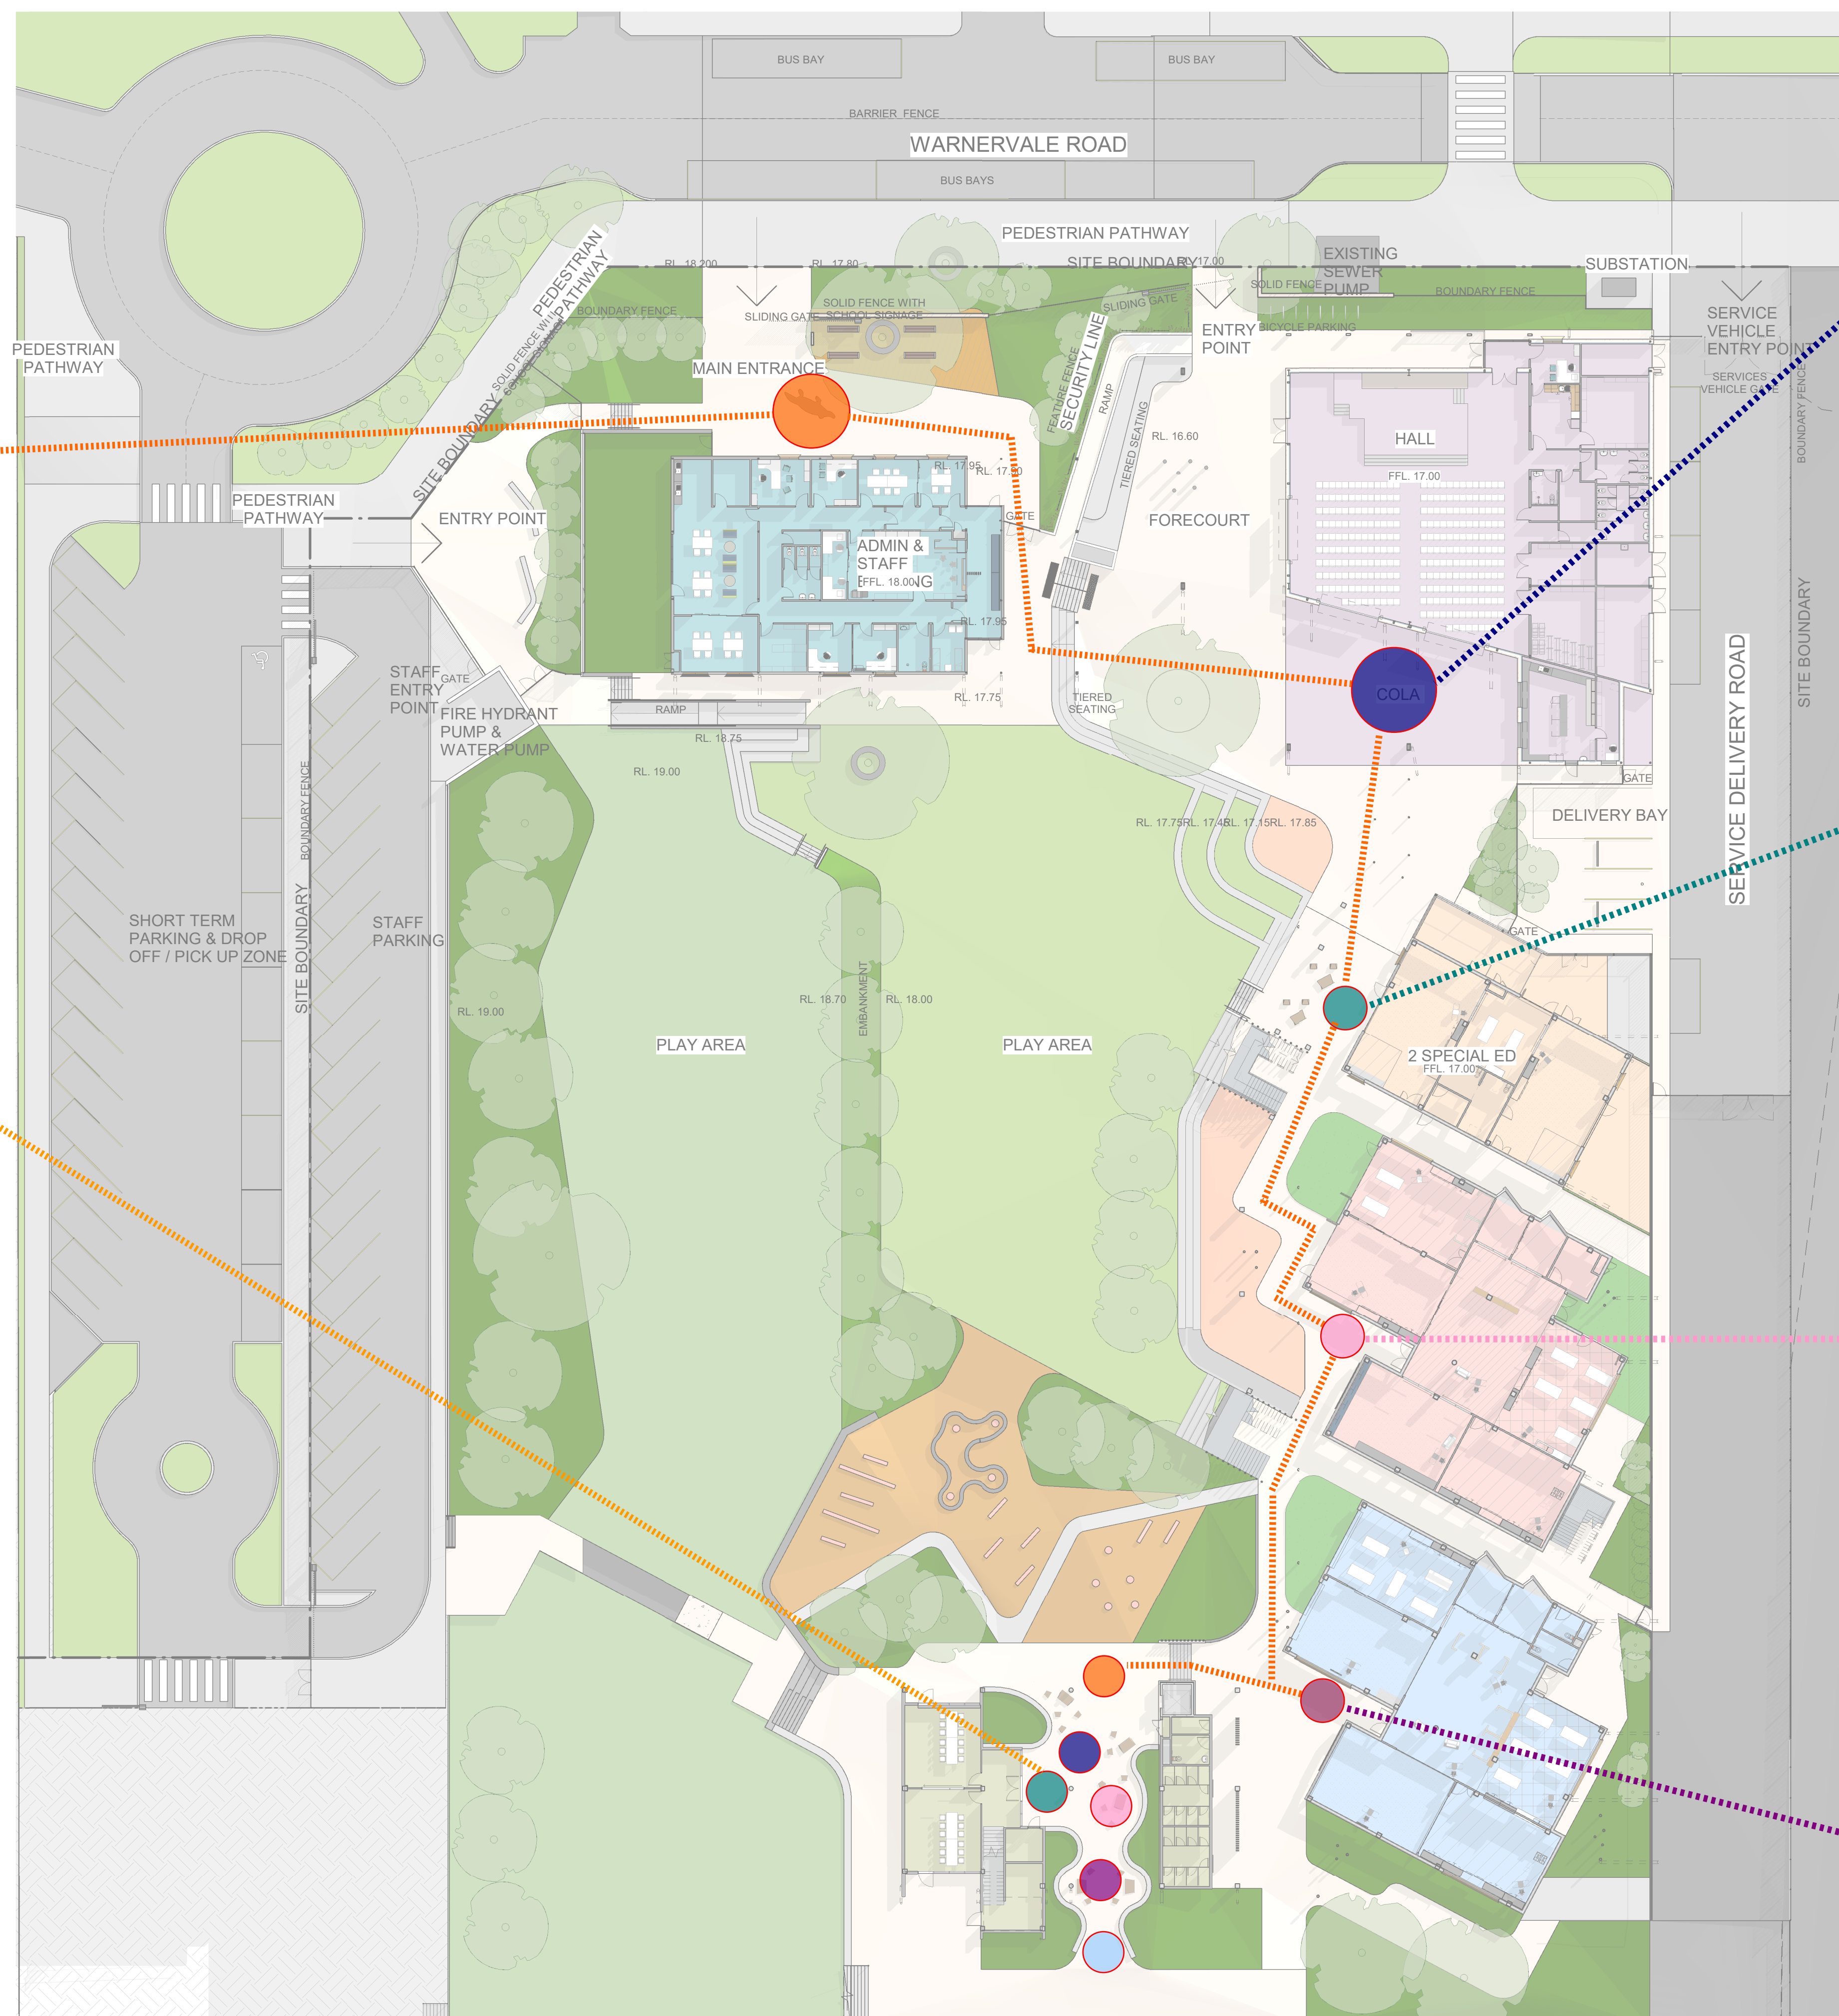



NOTE: GRAPHICS TO BE METAL CUT OUTS AND INCORPORATED INTO THE CONCRETE FLOOR

BLP SIGNAGE GRAPHICS CONCEPT
GROUND LEVEL

16/10/19