


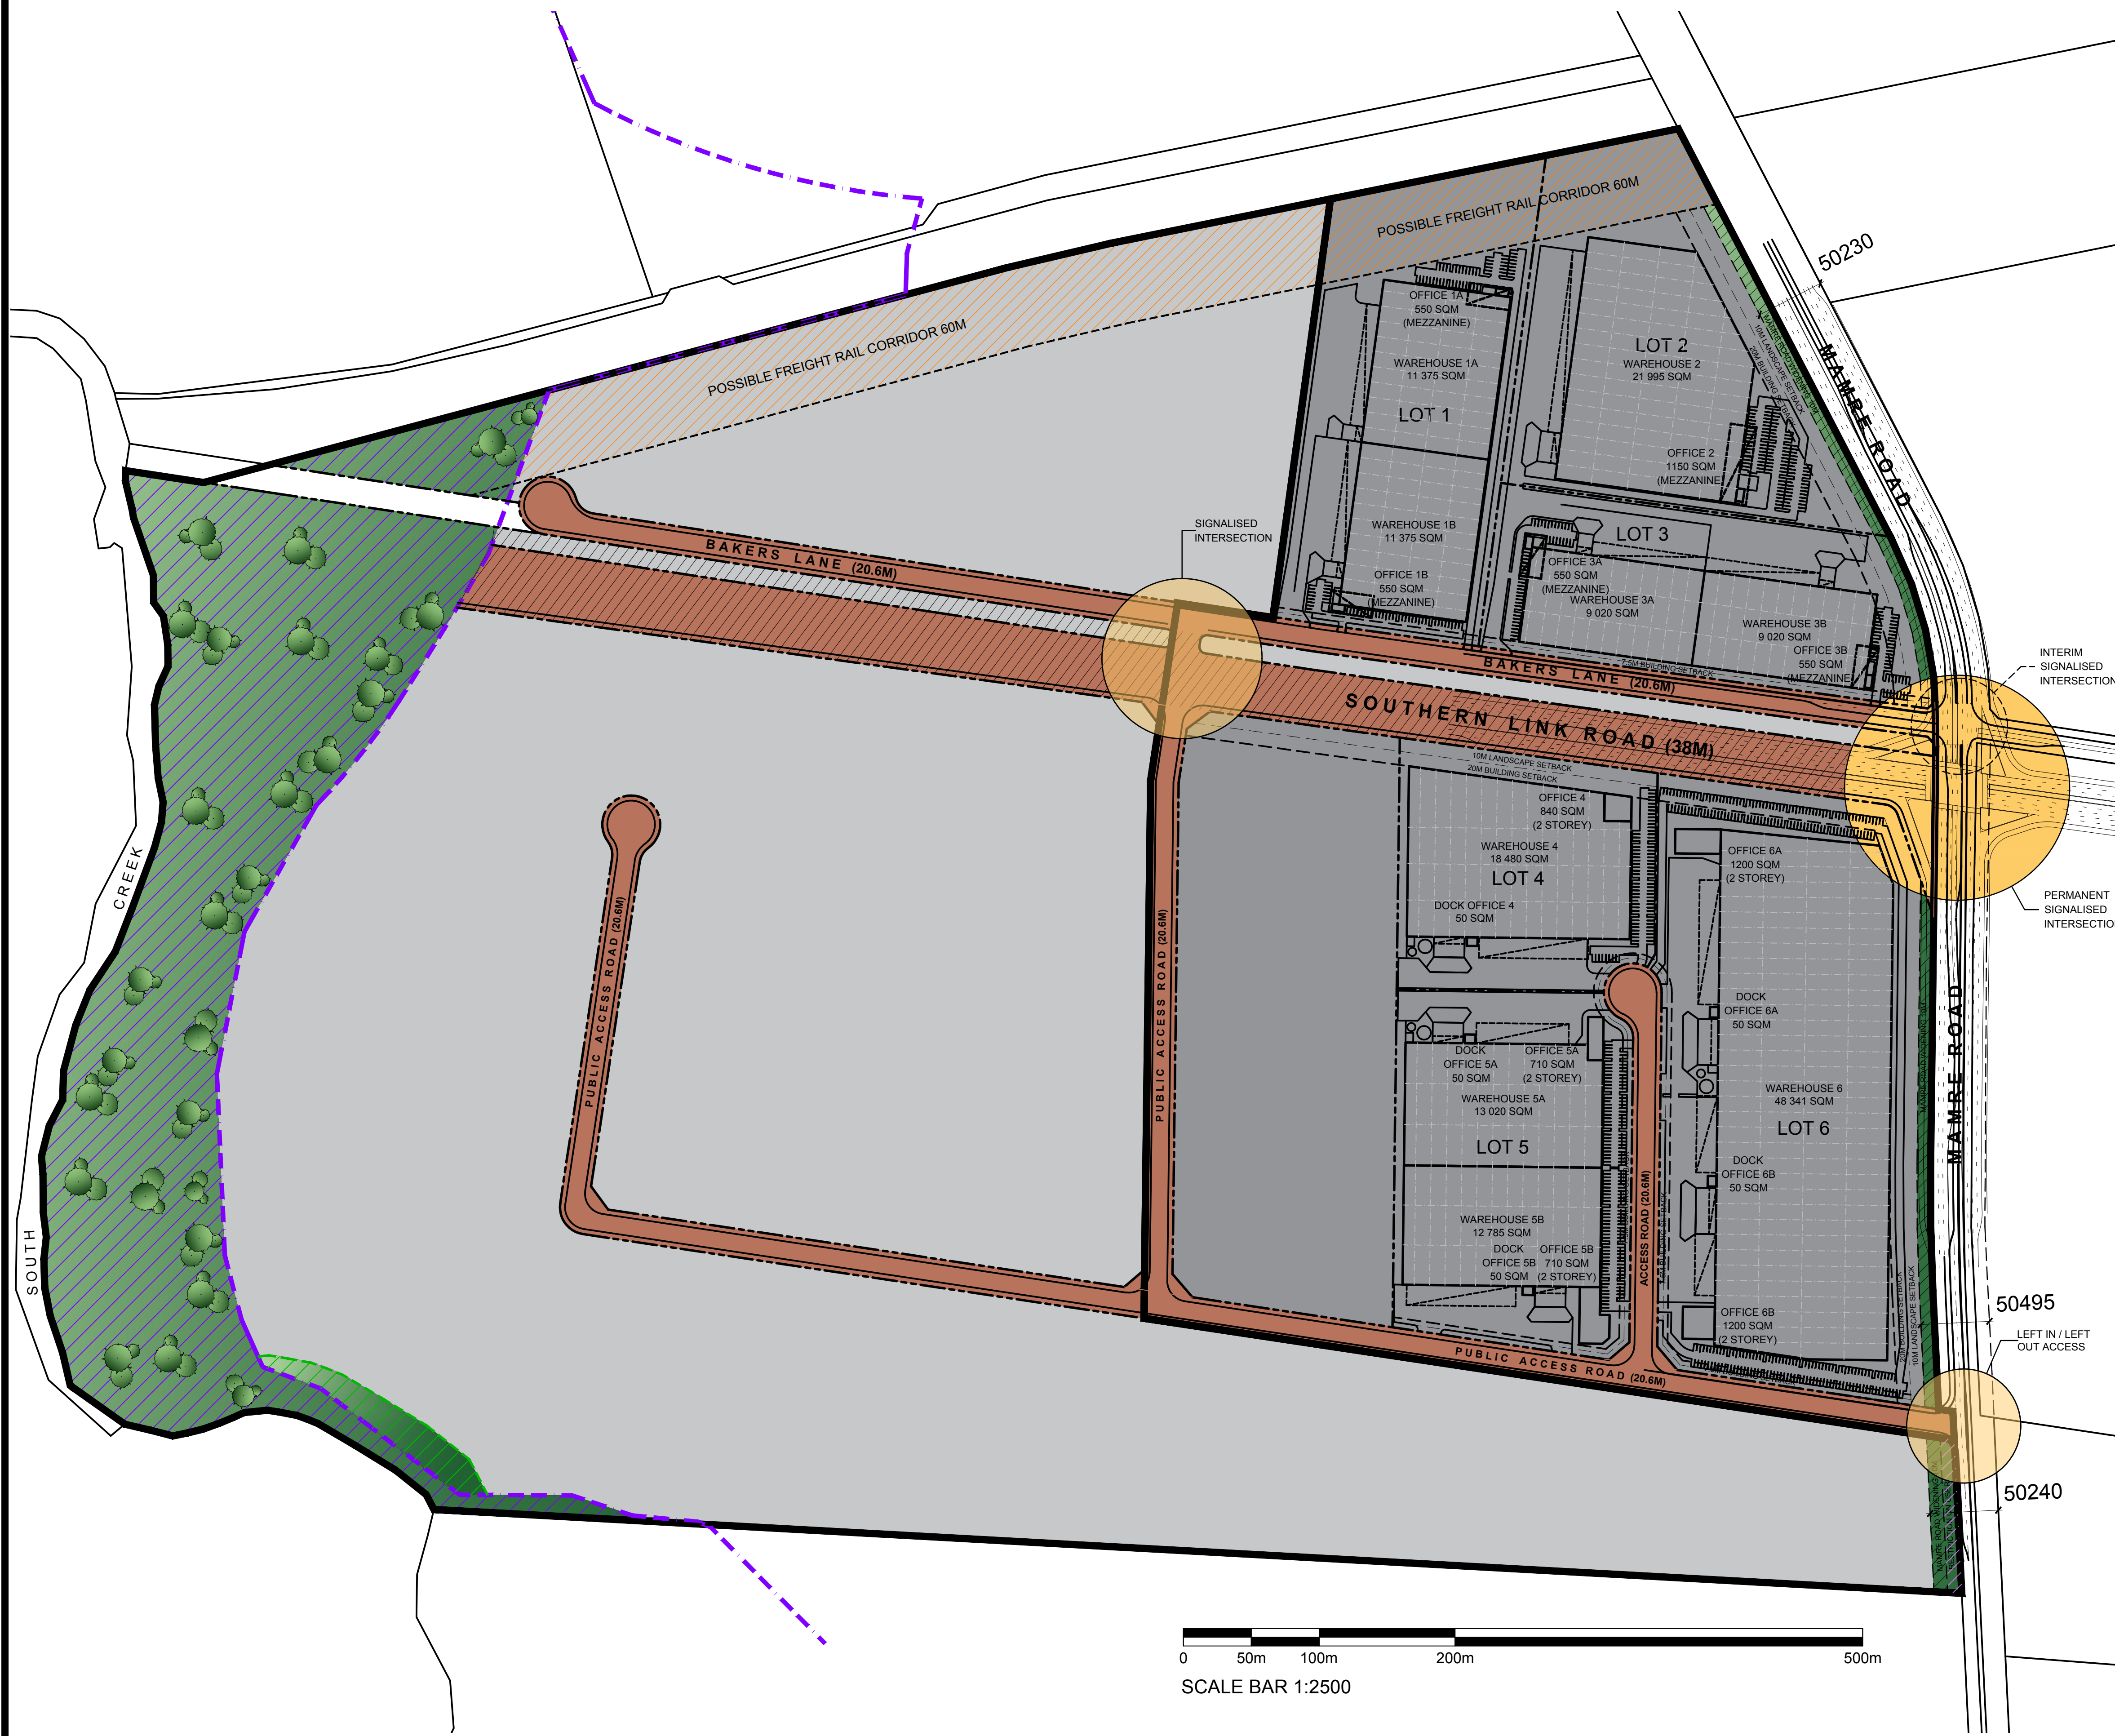


DO NOT SCALE DRAWINGS. VERIFY ALL DIMENSIONS ON SITE.
© 2015 FRASERS PROPERTY AUSTRALIA PTY LTD.
This drawing is confidential and is subject to copyright. It may not be copied, used, reproduced or transmitted in any way or in any form without the express permission of Frasers Property Australia Pty Ltd.

REVISION	DESCRIPTION	DATE
A	DA ISSUE	04.05.18
B	DA ISSUE	13.06.18
D	DA ISSUE	14.09.18
F	DA ISSUE	05.12.18
G	DA ISSUE	19.12.18
H	DA ISSUE	29.03.19
I	DA ISSUE	08.05.19

DEVELOPMENT AREAS			
LOT 1		5.1591 ha	
WAREHOUSE	1A	11375 SQM	
OFFICE	1A	550 SQM	
WAREHOUSE	1B	11375 SQM	
OFFICE	1B	550 SQM	
		23850 SQM	
LOT 2		5.1304 ha	
WAREHOUSE	2	21995 SQM	
OFFICE	2	1150 SQM	
		23145 SQM	
LOT 3		3.8821 ha	
WAREHOUSE	3A	9020 SQM	
OFFICE	3A	550 SQM	
WAREHOUSE	3B	9020 SQM	
OFFICE	3B	550 SQM	
		19140 SQM	
LOT 4		3.2245 ha	
WAREHOUSE	4	18480 SQM	
OFFICE	4	840 SQM	
DOCK OFFICE	4	50 SQM	
		19370 SQM	
LOT 5		4.4970 ha	
WAREHOUSE	5A	13020 SQM	
OFFICE	5A	710 SQM	
DOCK OFFICE	5A	50 SQM	
WAREHOUSE	5B	12785 SQM	
OFFICE	5B	710 SQM	
DOCK OFFICE	5B	50 SQM	
		27325 SQM	
LOT 6		8.7377 ha	
WAREHOUSE	6	48341 SQM	
OFFICE	6A	1200 SQM	
DOCK OFFICE	6A	50 SQM	
OFFICE	6B	1200 SQM	
DOCK OFFICE	6B	50 SQM	
		50841 SQM	
TOTAL		30.63 ha	163671 SQM

- BULK EARTHWORKS
STAGE BOUNDARIES
- BE STAGE 1
- BE STAGE 2
- EXISTING FLOODPLAIN
- PROPOSED ROADS

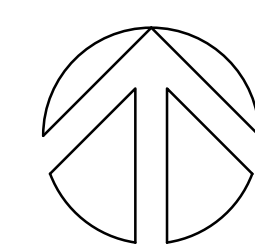

ALTIS
PROPERTY PARTNERS



COMMERCIAL & INDUSTRIAL DIVISION
1 HOMERUSH BAY DRIVE
BUILDING C, LEVEL 3
RHODES NSW 2138
PO BOX 3307
RHODES NSW 2138
PHONE 02 9767 2000
FAX 02 9767 2908

PROJECT
STATE SIGNIFICANT DEVELOPMENT
APPLICATION PLAN FOR KEMPS CREEK
ADDRESS
MAMRE ROAD & BAKERS LANE
KEMPS CREEK
DRAWING TITLE
STATE BULK
EARTHWORKS &
BUILDING PLAN

SCALE 1:2500 @ A1
DRAWN MP
CHECKED JQ
DATE 08.05.19
JOB NUMBER 0000-00-000

DRAWING NUMBER
ISSUE
SSD-MRM-DA-001 I

ALL LEVELS ARE INDICATIVE AND SHOULD BE READ IN
CONJUNCTION WITH CIVIL ENGINEER'S DRAWINGS.
FOR FINAL LEVELS OF ALL EARTHWORKS.
ALL LEVELS ARE TO BE +/- 1000mm.