


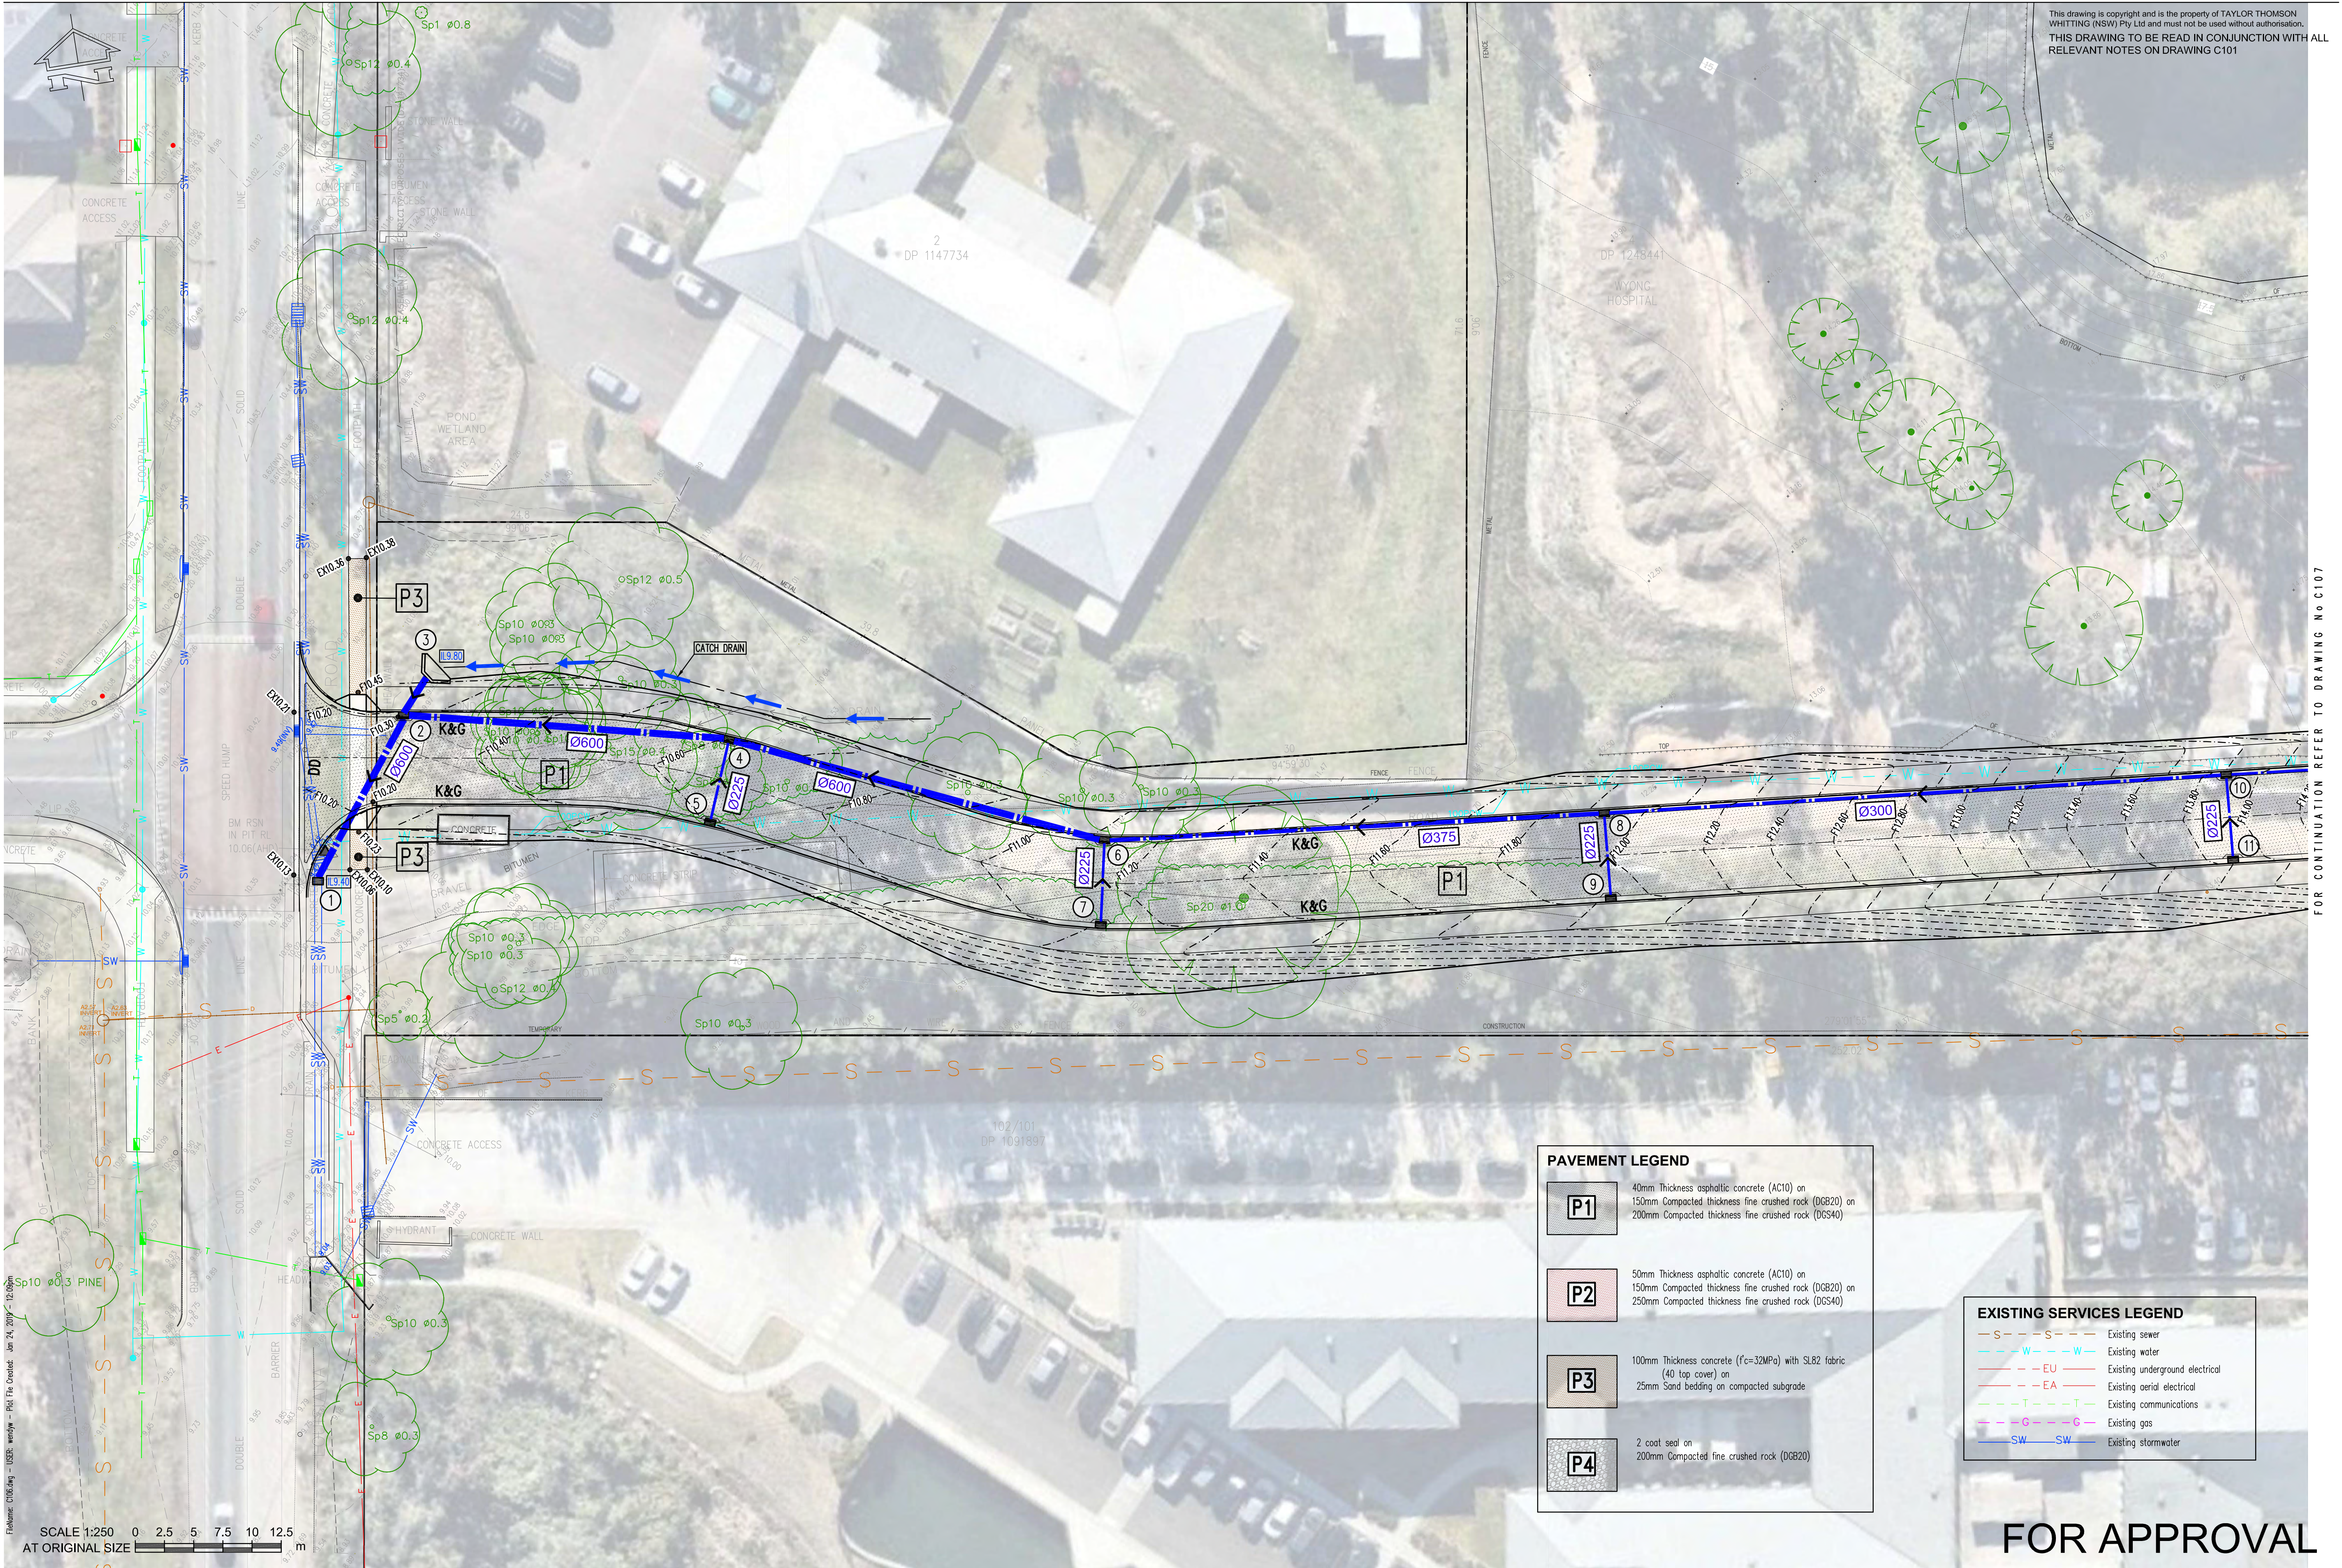

P6 FOR APPROVAL	SB	WW	24.01.19						
P5 FOR APPROVAL	SB	WW	09.11.18						
P4 FOR COORDINATION	SB	WW	22.10.18						
P3 FOR COORDINATION	SB	WW	11.10.18						
P2 FOR COORDINATION	SB	WW	18.09.18						
P1 PRELIMINARY	SB	AS	28.08.18						
Rev	Description	Eng	Draft	Date	Rev	Description	Eng	Draft	Date

Architect
HDR
LEVEL 1, 110 WALKER STREET, NORTH SYDNEY,
NSW 2060

Civil Engineer
TTW Taylor Thomson Whitting
612 9439 7288 | 48 Chandos Street St Leonards NSW 2065

Project
**WYONG HOSPITAL EXPANSION
PLANNING**

Sheet Subject
SITeworks PLAN SHEET 1

Scale : A1 1:250	Drawn WW	Authorised SB
Job No 181458	Drawing No C106	Revision P6
Plot File Created: Jan 24, 2019 - 12:09pm		

T:\Projects\181458\181458_01\181458_01.dwg USER: wendy - Plot File Created: Jan 24, 2019 - 12:15pm

SCALE 1:250 0 2.5 5 7.5 10 12.5
AT ORIGINAL SIZE

EXISTING SERVICES LEGEND

- S-S- Existing sewer
- W-W- Existing water
- EU- Existing underground electrical
- EA- Existing aerial electrical
- T-T- Existing telecommunications
- G-G- Existing gas
- SW-SW- Existing stormwater

PAVEMENT LEGEND

- P1** 40mm Thickness asphaltic concrete (AC10) on 150mm Compacted thickness fine crushed rock (DGB20) on 200mm Compacted thickness fine crushed rock (DGS40)
- P2** 50mm Thickness asphaltic concrete (AC10) on 150mm Compacted thickness fine crushed rock (DGB20) on 250mm Compacted thickness fine crushed rock (DGS40)
- P3** 100mm Thickness concrete (f_c=32MPa) with SL82 fabric (40 top cover) on 25mm Sand bedding on compacted subgrade
- P4** 2 coat seal on 200mm Compacted fine crushed rock (DGB20)

ENTRY LANE WITH BOOM GATE

SINGLE EXIT LANE WITH BOOM GATE
- PAY AT GATE OR KIOSK

This drawing is copyright and is the property of TAYLOR THOMSON WHITTING (NSW) Pty Ltd and must not be used without authorisation.
THIS DRAWING TO BE READ IN CONJUNCTION WITH ALL RELEVANT NOTES ON DRAWING C101

FOR CONTINUATION REFER TO DRAWING NoC108

FOR CONTINUATION REFER TO DRAWING NoC106

FOR APPROVAL

P6 FOR APPROVAL	SB	WW	16.11.18						
P5 FOR APPROVAL	SB	WW	09.11.18						
P4 FOR COORDINATION	SB	WW	22.10.18						
P3 FOR COORDINATION	SB	WW	11.10.18						
P2 FOR COORDINATION	SB	WW	19.09.18						
P1 FOR COORDINATION	SB	WW	18.09.18						
Rev Description	Eng	Draft	Date	Rev Description	Eng	Draft	Date	Rev Description	Eng

Architect
HDR
LEVEL 1, 110 WALKER STREET, NORTH SYDNEY,
NSW 2060

Civil Engineer
TTW Taylor Thomson Whitting
612 9439 7288 | 48 Chandos Street St Leonards NSW 2065

Project
**WYONG HOSPITAL EXPANSION
PLANNING**

Sheet Subject
SITEWORKS PLAN SHEET 2

Scale : A1 1:250	Drawn WW	Authorised SB
Job No 181458	Drawing No C107	Revision P7
Plot File Created: Jan 24, 2019 - 12:15pm		

