


PAVEMENT LEGEND

- [P1]** 40mm Thickness asphaltic concrete (AC10) on 150mm Compacted thickness fine crushed rock (DGB20) on 200mm Compacted thickness fine crushed rock (DGS40)
- [P2]** 50mm Thickness asphaltic concrete (AC10) on 150mm Compacted thickness fine crushed rock (DGB20) on 250mm Compacted thickness fine crushed rock (DGS40)
- [P3]** 100mm Thickness concrete ($f_c=32\text{MPa}$) with SL82 fabric (40 top cover) on 25mm Sand bedding on compacted subgrade
- [P4]** 2 coat seal on 200mm Compacted fine crushed rock (DGB20)

EXISTING SERVICES LEGEND

- S — S — Existing sewer
- W — W — Existing water
- EU — EU — Existing underground electrical
- EA — EA — Existing aerial electrical
- T — T — Existing communications
- G — G — Existing gas
- SW — SW — Existing stormwater

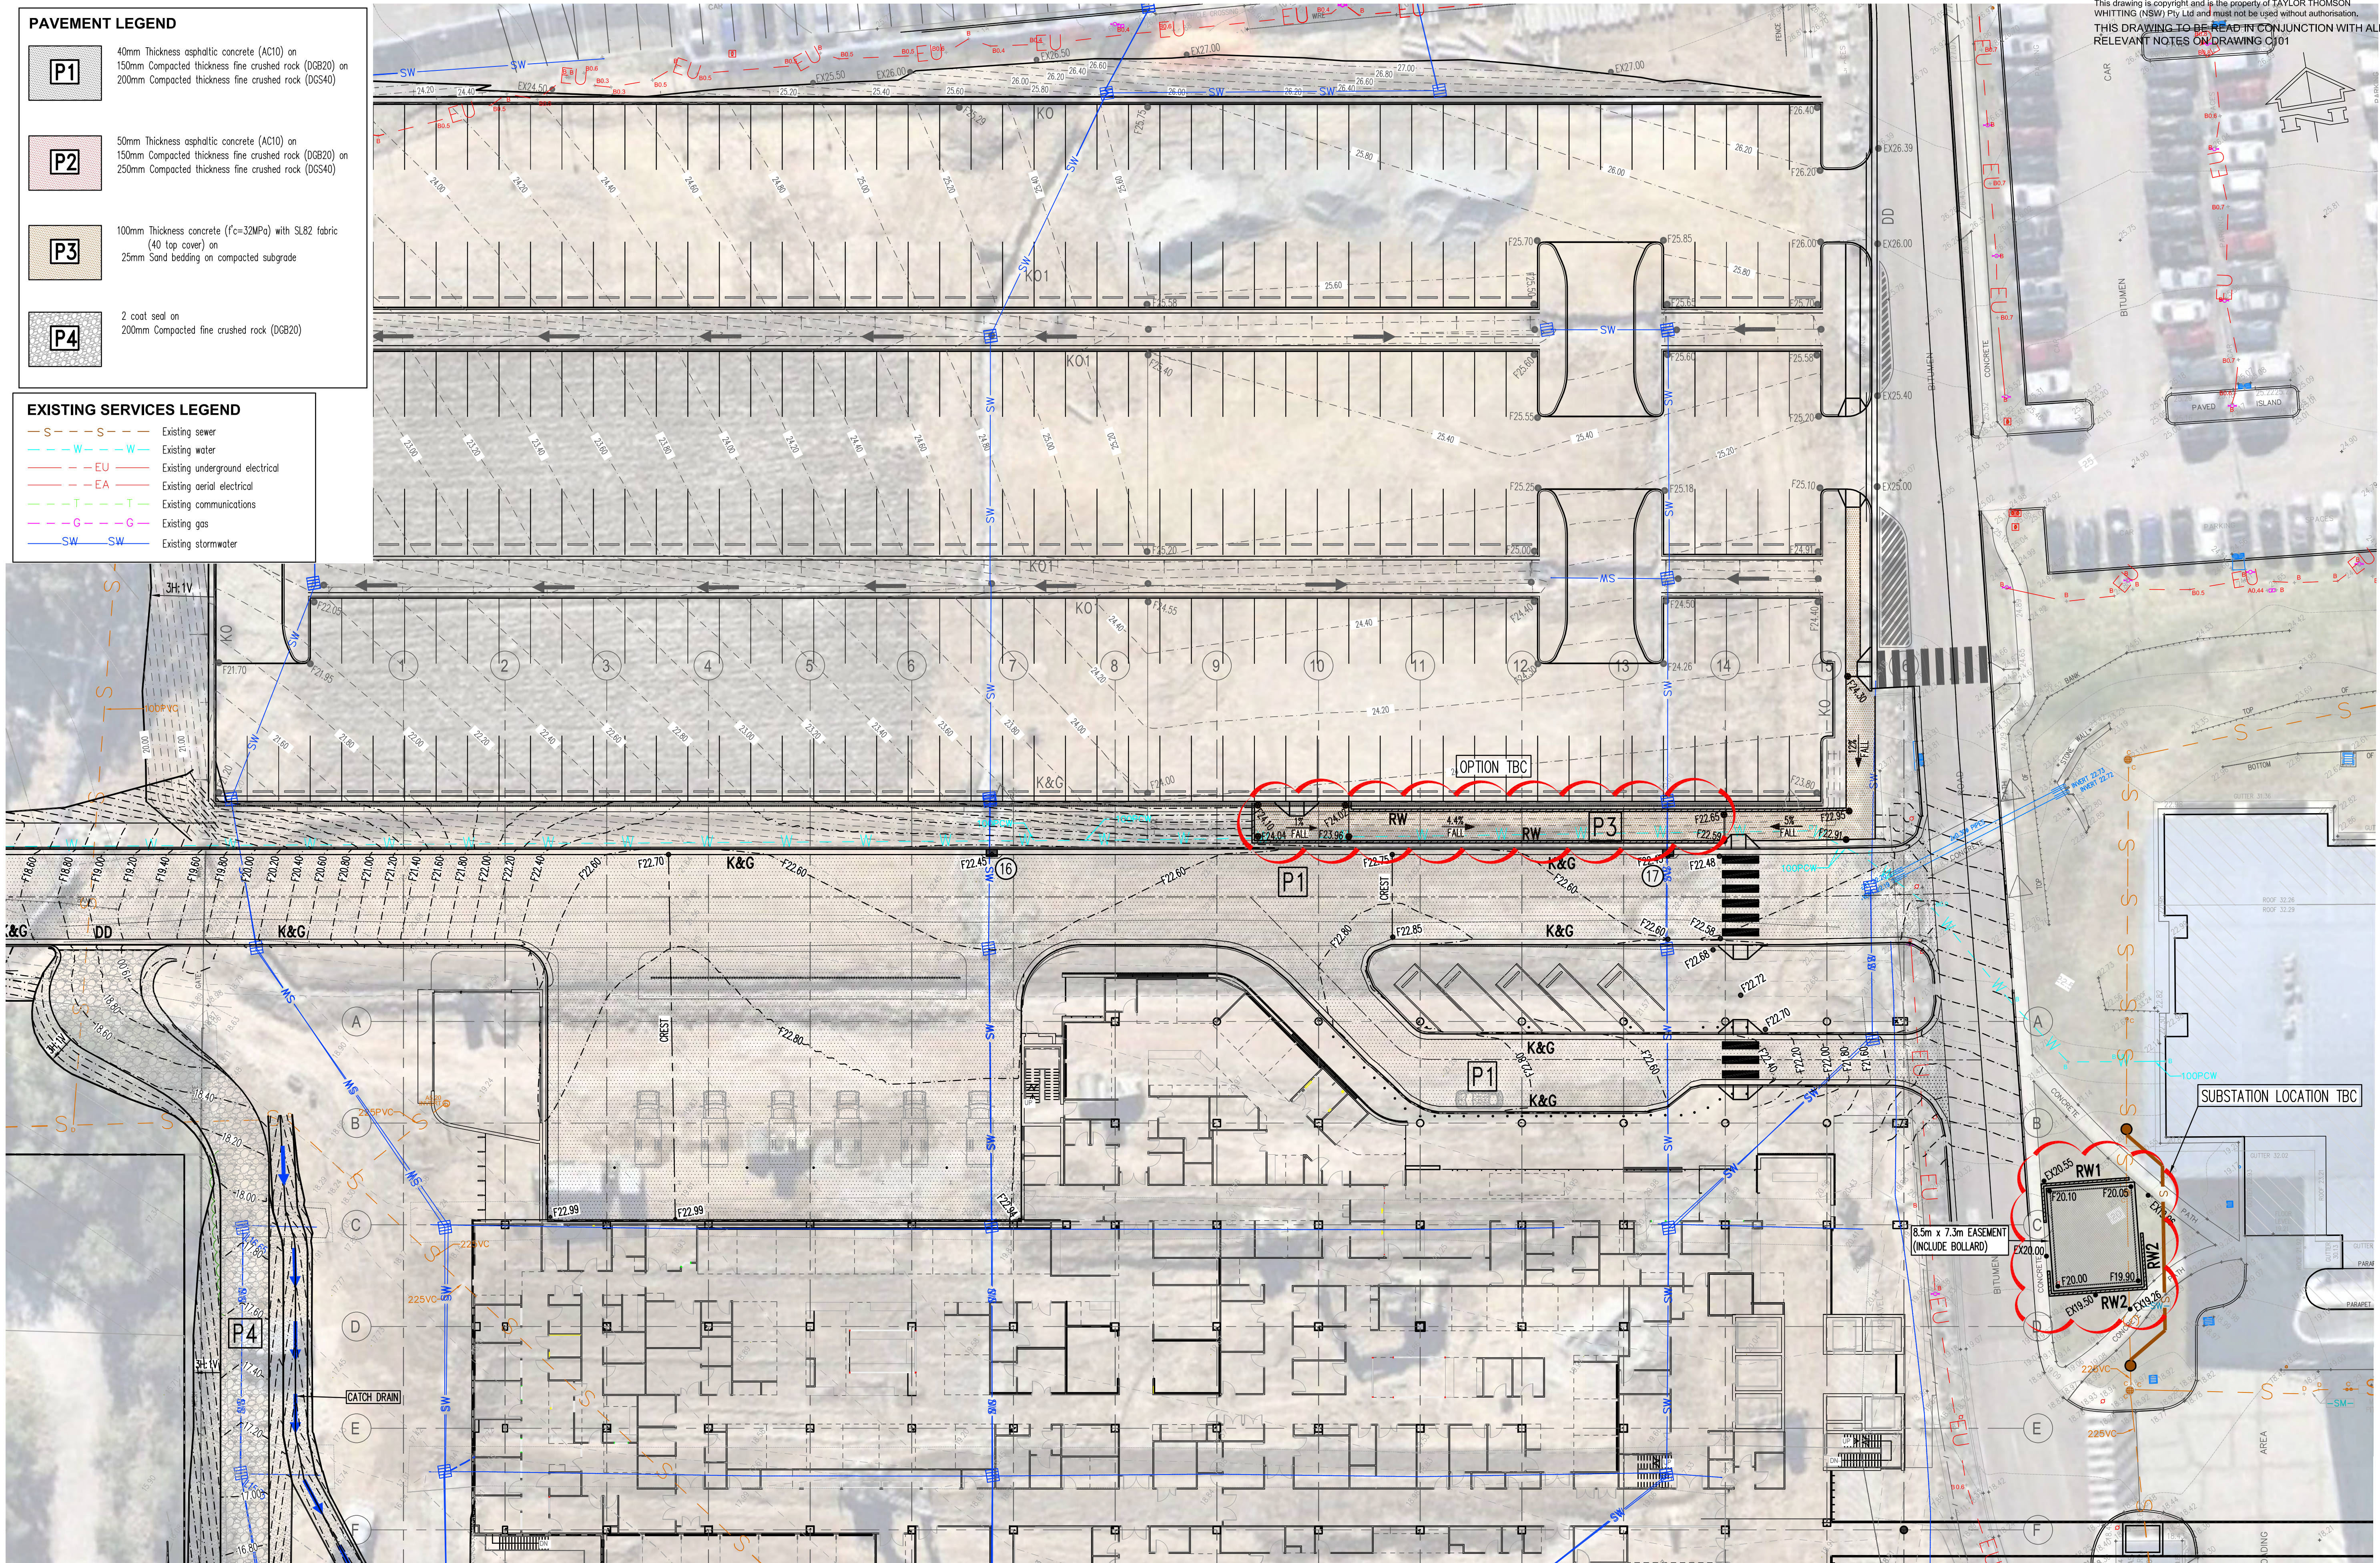

FOR APPROVAL

P6 FOR APPROVAL	SB	WW	24.01.19				
P5 FOR APPROVAL	SB	WW	09.11.18				
P4 FOR COORDINATION	SB	WW	22.10.18				
P3 FOR COORDINATION	SB	WW	11.10.18				
P2 FOR COORDINATION	SB	WW	18.09.18				
P1 FOR COORDINATION	SB	WW	18.09.18				
Rev	Description	Eng	Draft	Date	Rev	Description	Eng

Architect
HDR
LEVEL 1, 110 WALKER STREET, NORTH SYDNEY,
NSW 2060

Civil Engineer
TTW Taylor Thomson Whitting
612 9439 7288 | 48 Chandos Street St Leonards NSW 2065

Project
WYONG HOSPITAL EXPANSION
PLANNING

Sheet Subject
SITWORKS PLAN SHEET 4
LEVEL 2

Scale: A1
1:250

Drawn
WW

Authorised
SB


Job No
181458

Drawing No
C109


Revision
P6

Plot File Created: Jan 24, 2019 - 1:37pm

FOR CONTINUATION REFER TO DRAWING NO C107

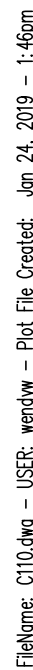[illegible]

Scale : A1	Drawn	Authorised
1:250	WW	SB
Job No	Drawing No	Revision
181458	C110	P5
Plot File Created: Jan 24, 2019 - 1:46pm		

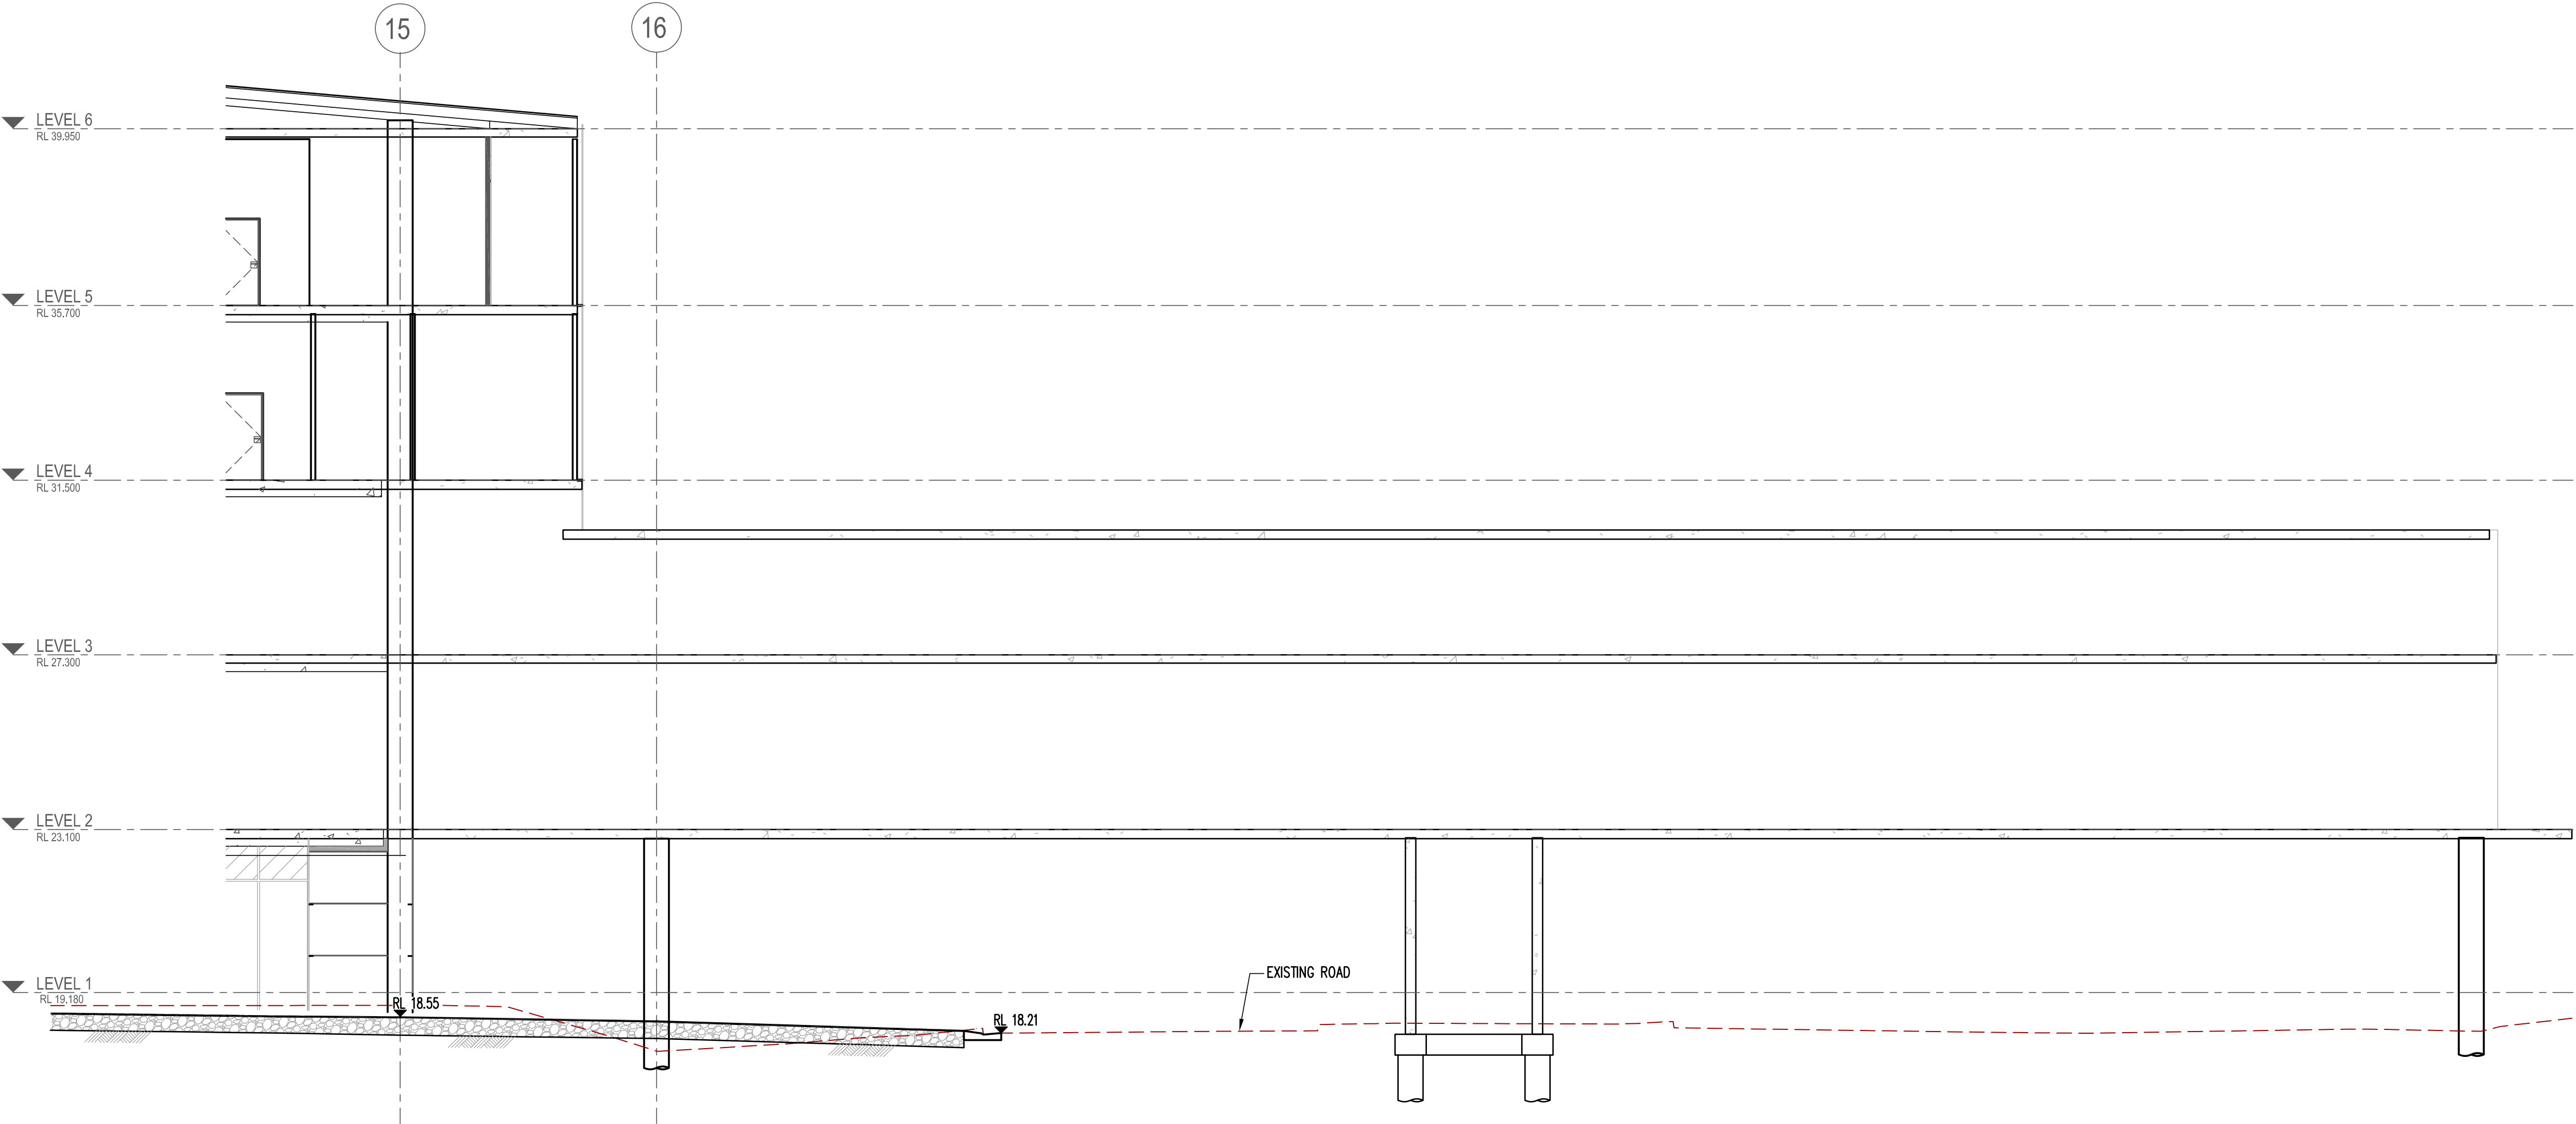

DATUM RL 15.00

SECTION 1
SCALE 1:100

FOR APPROVAL

PathName: C:\02\dwg - USER: wendy - Plot File Created: Jan 24, 2019 - 2:31pm

P3	FOR APPROVAL	SB	WW	24.01.19															
P2	FOR APPROVAL	SB	WW	09.11.18															
P1	FOR COORDINATION	SB	WW	11.10.18															
Rev	Description	Eng	Draft	Date	Rev	Description	Eng	Draft	Date	Rev	Description	Eng	Draft	Date	Rev	Description	Eng	Draft	Date

Architect	Civil Engineer	Project	Sheet Subject	Scale : A1	Drawn	Authorised
HDR	TTW	WYONG HOSPITAL EXPANSION	SECTION SHEET 1	1:100	WW	SB
LEVEL 1, 110 WALKER STREET, NORTH SYDNEY, NSW 2060	Taylor Thomson Whitting	PLANNING		Job No	Drawing No	Revision
				181458	C120	P3
				Plot File Created: Jan 24, 2019 - 2:31pm		