



LINGARD STREET

DA / 2016 / 394

APPROVED BY NEWCASTLE CITY COUNCIL

MEREWETHER STREET

# INDUSTRIAL ESTATE

CAFE  
OVER

**PROPOSED CARPARK - BASEMENT LEVEL 1**  
**41 BAYS**

GROUND FLOOR PLAN ABOVE DASHED  
REFER TO DA032 FOR DETAILS

APPROVED BY NEWCASTLE  
CITY COUNCIL

INDUSTRIAL ESTATE

INDUSTRIAL ESTATE

AUSGRID

STAFF CARPARK

UPPER GROUND CAR PARK  
42 BAYS

CAFE/  
LOBBY

MEREWETHER STREET

LINGARD STREET

SUBJECT TO DA / 2017 / 01546

CURRENTLY UNDER ASSESSMENT  
WITH NEWCASTLE CITY COUNCIL

HS  
PC

HEALTH  
ARCHITECTS

healthcare

MELBOURNE  
North Bank Place East  
Level 1, 525 Flinders St  
Melbourne VIC 3000  
Australia  
Tel: +61 3 9923 2333  
Fax: +61 3 9923 2334

SYDNEY  
Level 6, 61 Market Street  
Sydney, NSW Australia 2000  
Tel +61 2 8289 5777  
Fax +61 2 9286 3745  
http://www.hspsc.com.au  
Email info@hspcsw.com.au

PROJECT:  
LINGARD PRIVATE HOSPITAL &  
DAY SURGERY MASTERPLAN  
  
TITLE:  
LEVEL GROUND PLAN



DRAWING NO:  
**SK107**  
Project No.: 9-18-0008  
Design Date: 27.07.2018  
Scale: A1 @ 1:200  
Revision: A


INDUSTRIAL ESTATE

INDUSTRIAL ESTATE

AUSGRID

LINGARD STREET

MEREWETHER STREET

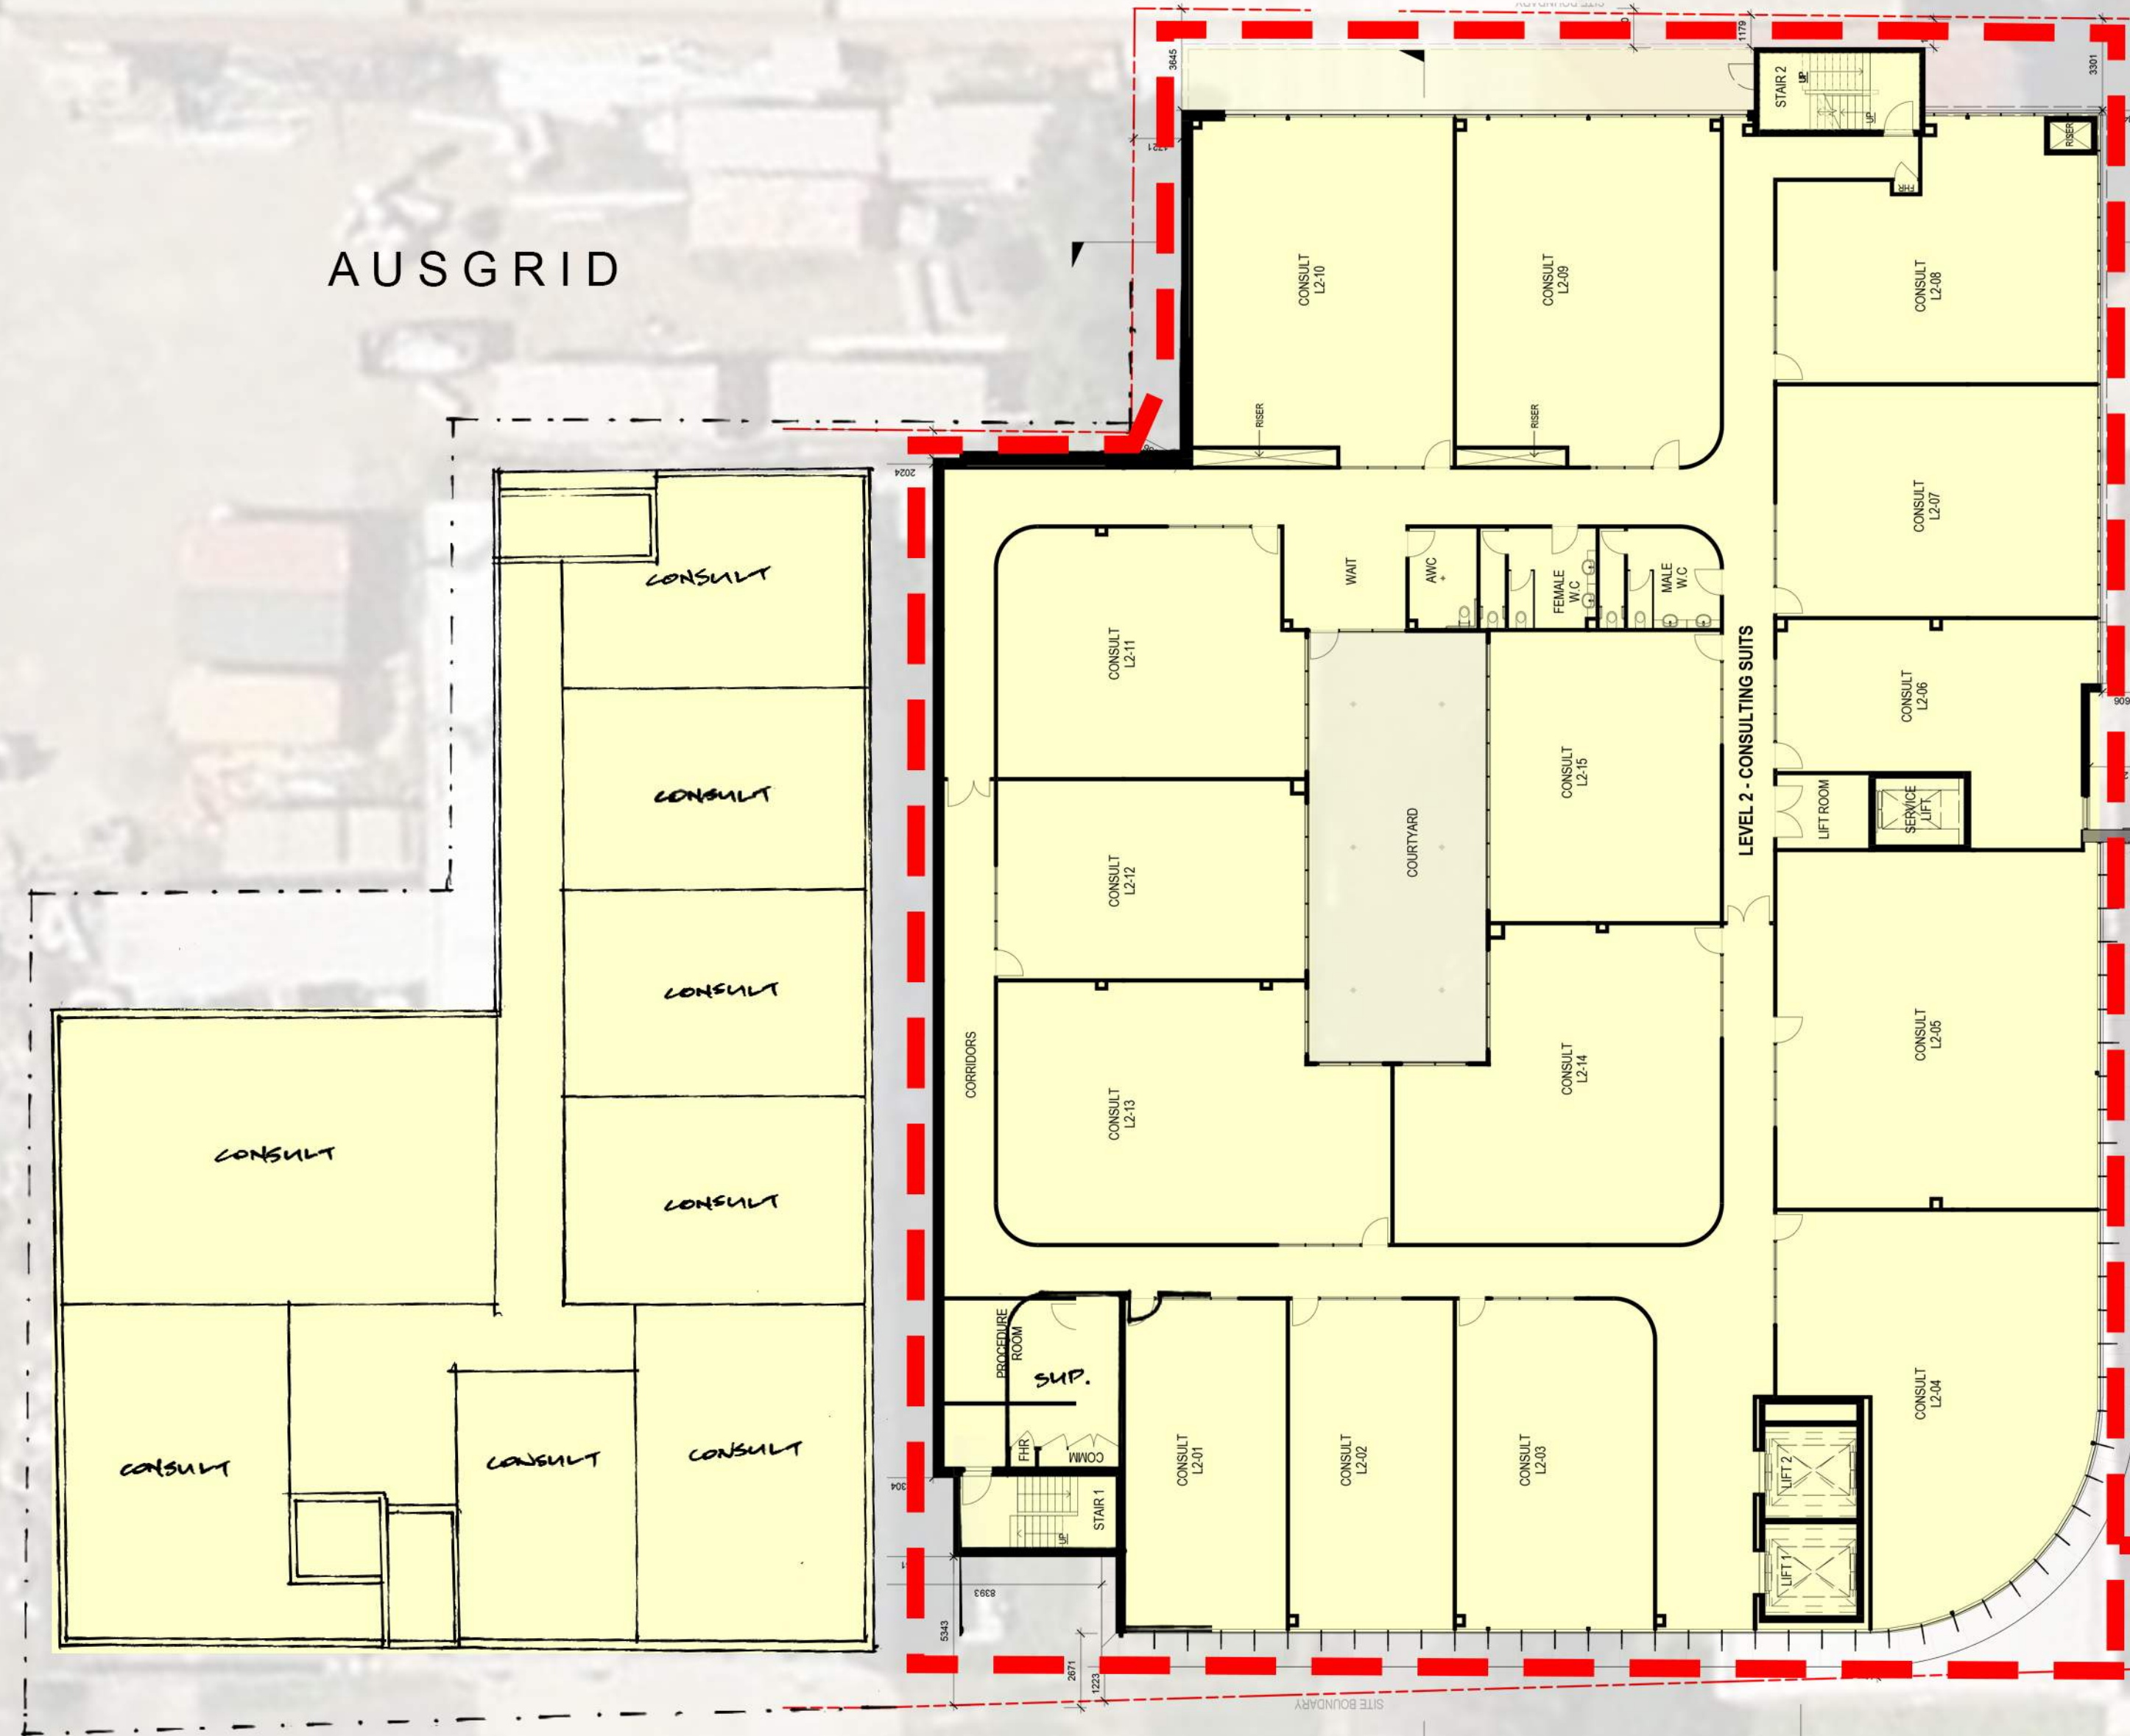

SUBJECT TO DA / 2017 / 01546

CURRENTLY UNDER ASSESSMENT  
WITH NEWCASTLE CITY COUNCIL