


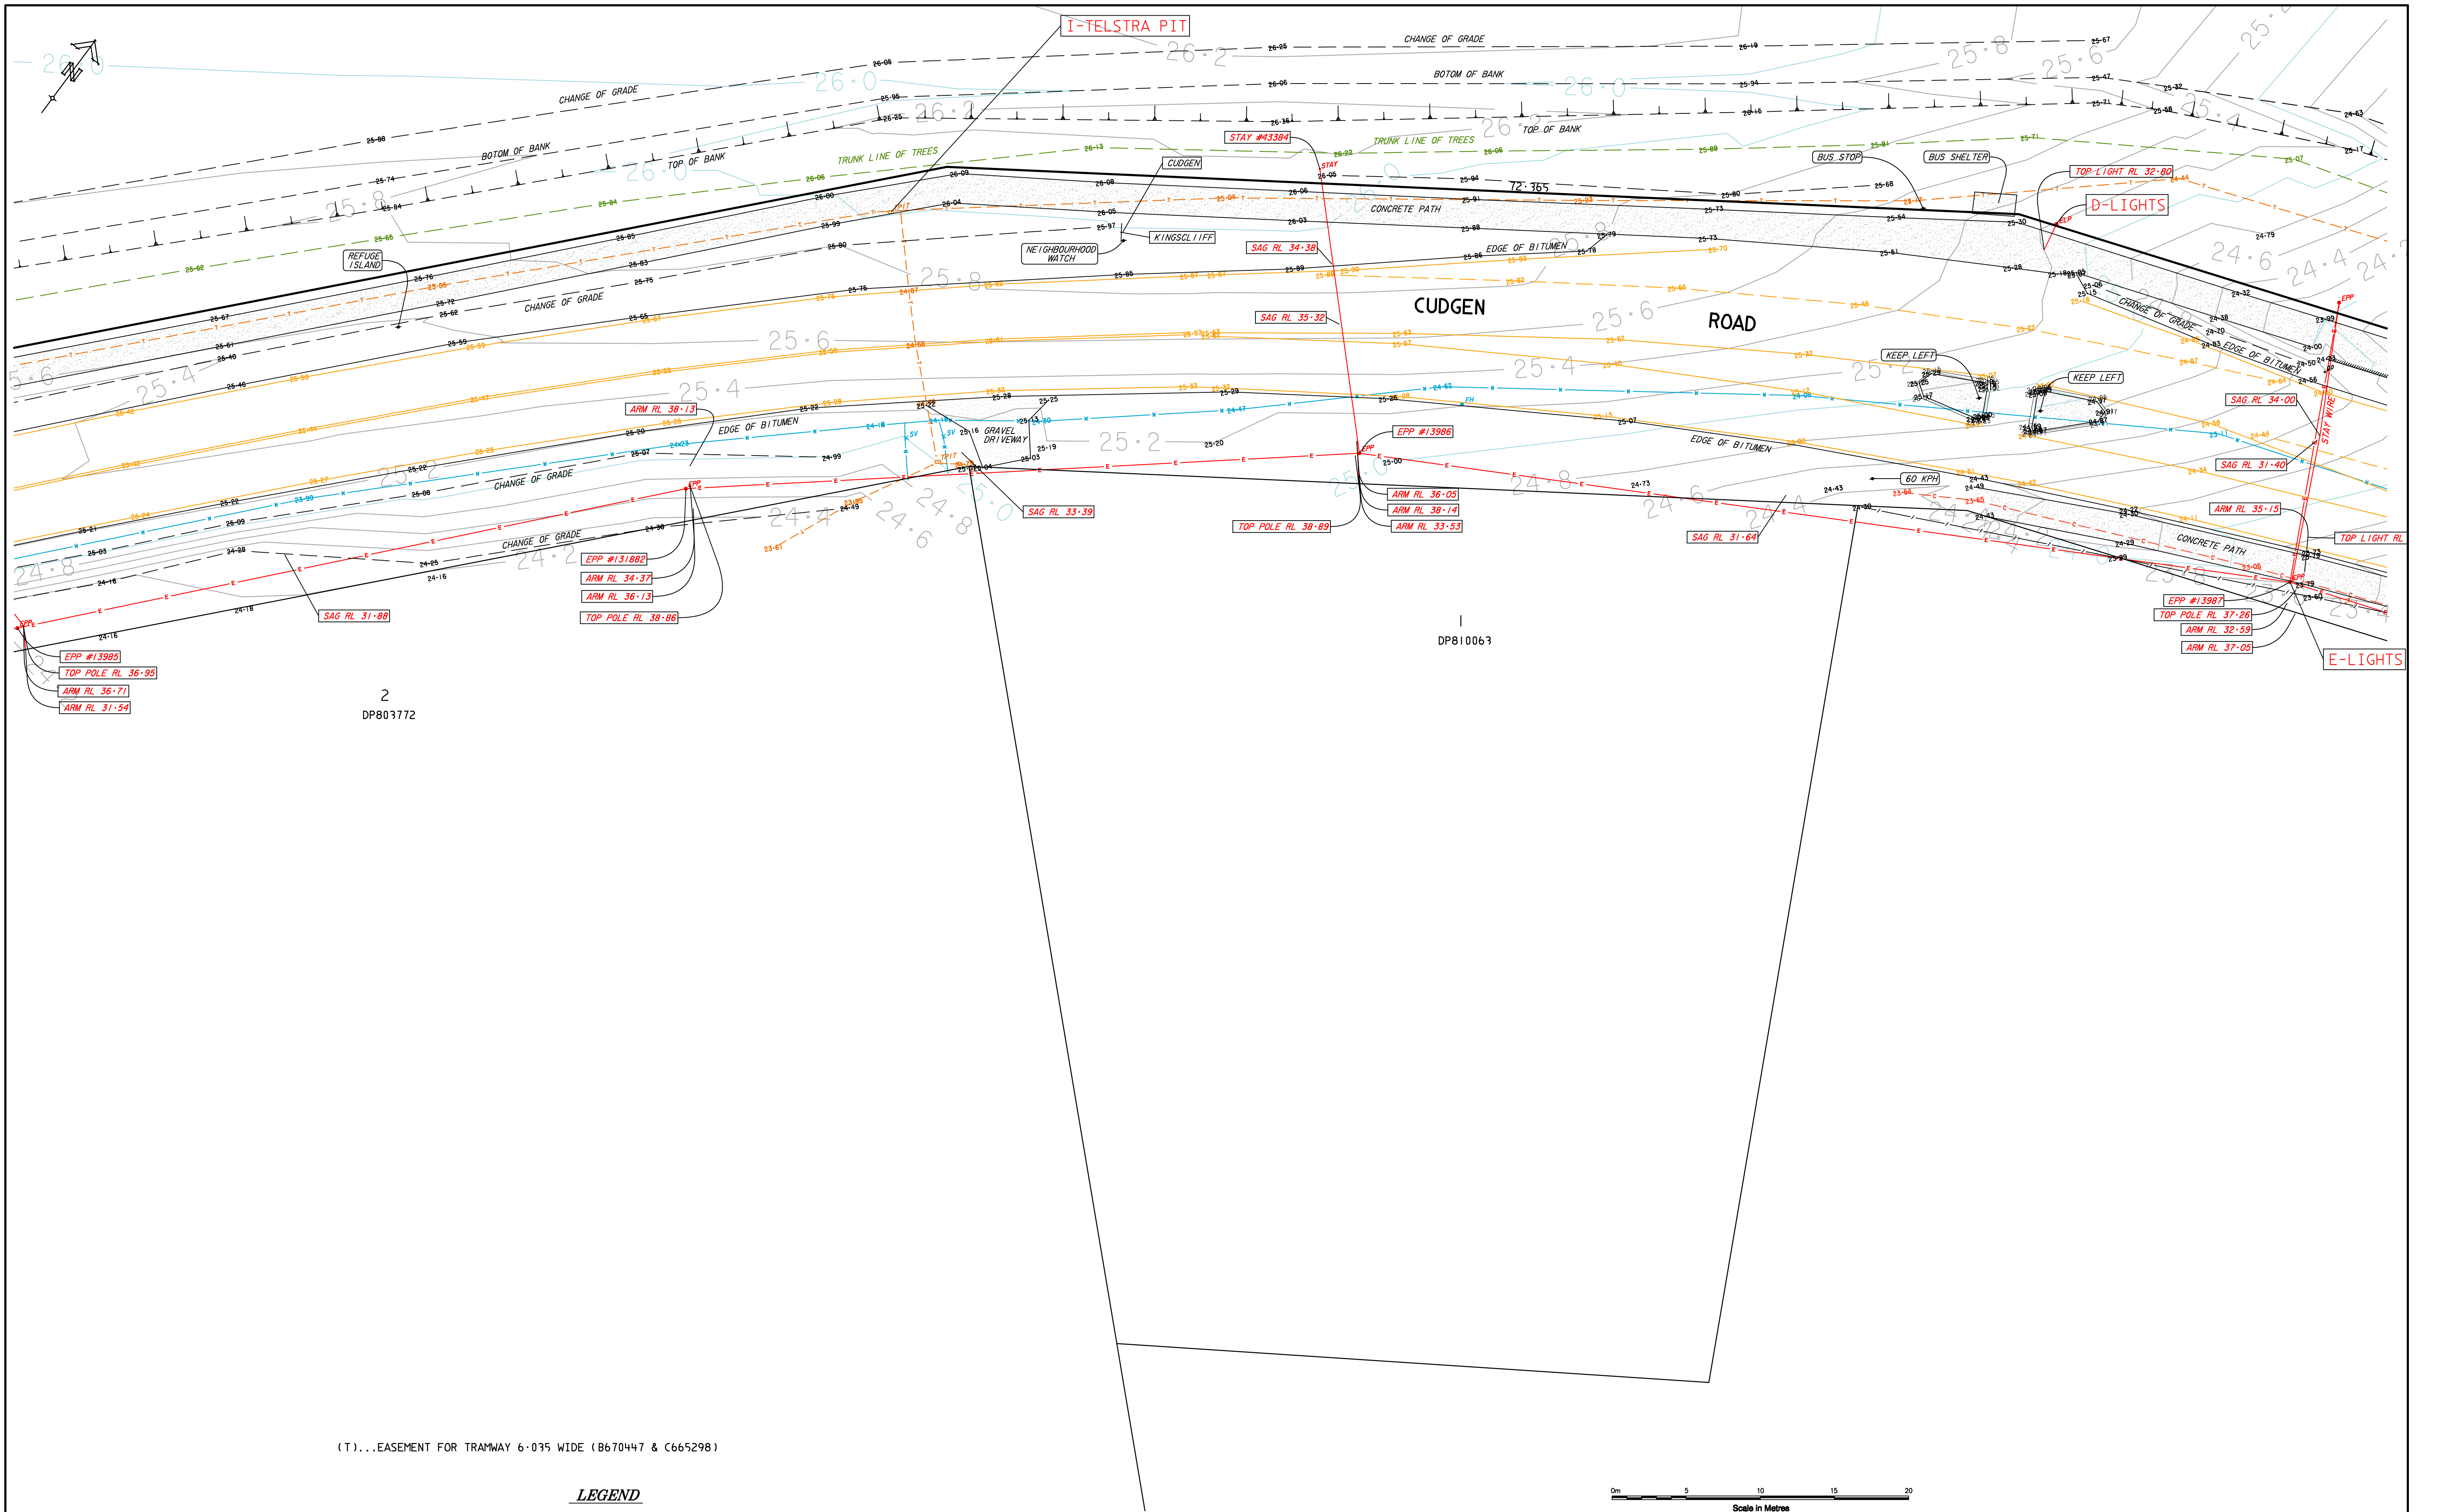

2
DP803772

(T)...EASEMENT FOR TRAMWAY 6.035 WIDE (B670447 & C665298)

LEGEND



ALL UNDERGROUND SERVICES SHOULD BE LOCATED ONSITE BY RELEVANT AUTHORITIES BEFORE ANY WORK IS COMMENCED.


- | | | |
|---|----------------------------------|---------------------------------|
| ... ELECTRICITY SERVICE CONDUIT (POSITION & DEPTH) BY OTHERS USING ELECTRONIC SERVICE LOCATION METHODS | ... IRRIGATION STOP VALVE | ... TELSTRA UNDERGROUND MARKER |
| ... COMMUNICATIONS SERVICE CONDUIT (POSITION & DEPTH) BY OTHERS USING ELECTRONIC SERVICE LOCATION METHODS | ... WATER METER | ... TELSTRA PIT |
| ... TELSTRA SERVICE CONDUIT (POSITION & DEPTH) BY OTHERS USING ELECTRONIC SERVICE LOCATION METHODS | ... AIR VALVE | ... OPTUS UNDERGROUND MARKER |
| ... WATER LINE (POSITION & DEPTH) BY OTHERS USING ELECTRONIC SERVICE LOCATION METHODS | ... FIRE HYDRANT | ... SEWER STOP VALVE |
| | ... SCOUR VALVE | ... SEWER AIR VALVE |
| | ... STOP VALVE | ... GUIDE POST |
| | ... ELECTRICITY LIGHT POLE | ... DENOTES SOLID LINE MARKING |
| | ... ELECTRICITY POLE | ... DENOTES DASHED LINE MARKING |
| | ... ELECTRICITY PILLAR | ... DENOTES DOUBLE LINE MARKING |
| | ... ELECTRICITY STAY POLE | ... STORMWATER LINE |
| | ... ELECTRICITY TRANSFORMER POLE | ... OVERHEAD ELECTRICITY LINES |

5/10/18-Rev D : Site Boundary By Field Survey Added
7/9/18-Rev C : Remnants Rk Wall Cudgen Rd Added
23/8/18 - Rev B : Rock Wall Added
16/7/18 - Rev A : Dam/Drains, additional fence, additional service information
Revision
Client
**NSW GOVERNMENT
HEALTH INFRASTRUCTURE**


Important Notes: (THIS NOTE IS AN INTEGRAL PART OF THIS PLAN)
DATE OF SURVEY: 30/31/05/2018 & 4,5,6,13,14 & 15/06/2018
CONTOUR INTERVAL - 0.2 m
LEVEL DATUM: VIDE SSM 62101 RL 26.065 AHD
CONTOURS ARE DERIVED FROM FIELD OBSERVATIONS AND ARE ACCURATE TO WITHIN HALF THE CONTOUR INTERVAL
ONLY VISIBLE SURFACE FEATURES OF UNDERGROUND SERVICES HAVE BEEN SHOWN
NO REPORT IS MADE ON ANY UNDERGROUND SERVICES ON OR ADJACENT TO THE SITE
PRIOR TO ANY DEMOLITION, EXCAVATION OR CONSTRUCTION ON THE SITE, THE RELEVANT AUTHORITIES SHOULD BE CONTACTED FOR POSSIBLE LOCATION OF FURTHER UNDERGROUND SERVICES AND DETAILED LOCATION OF ALL SERVICES.
THE TITLE BOUNDARIES AS SHOWN HEREON WERE NOT MARKED AT THE TIME OF SURVEY AND HAVE BEEN DETERMINED BY FIELD SURVEY.

LEVEL & DETAIL SURVEY
SITE 8
LOT 102 IN DP870722
CUDGEN ROAD & TURNOCK STREET
KINGSCLIFF
Parish of CUDGEN County of ROUS
J:\16400\16452\Projects\site 8\Topo\180530\22633B-D.prp
Scale 1 : 200
Level Datum AHD
F.Bk 1
L.Bk -
Draw PRM
Chk'd
Ref. No. T16452
Date 15.06.2018
Drawing No./Size 22633 B
Rev. D

**B & P SURVEYS
CONSULTING SURVEYORS**
ABN 55 01017236
30 Beryl Street
Tweed Heads, NSW, 2485, Australia
Telephone: (07) 5536 3611
Fax: (07) 5536 3701
Email: tweed@bpsurveys.com.au
Webpage: www.bpsurveys.com.au
Offices Also At : Nerang
Ph. (07) 55960370
Murwillumbah
Ph. (02) 66721924
A QUALITY ASSURED COMPANY

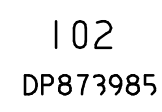

Ph.(07)55960370 Ph.(02)66721924			
Ref. No. T16452	Date 15.06.2018	Drawing No./Size 22633 B	Rev. D

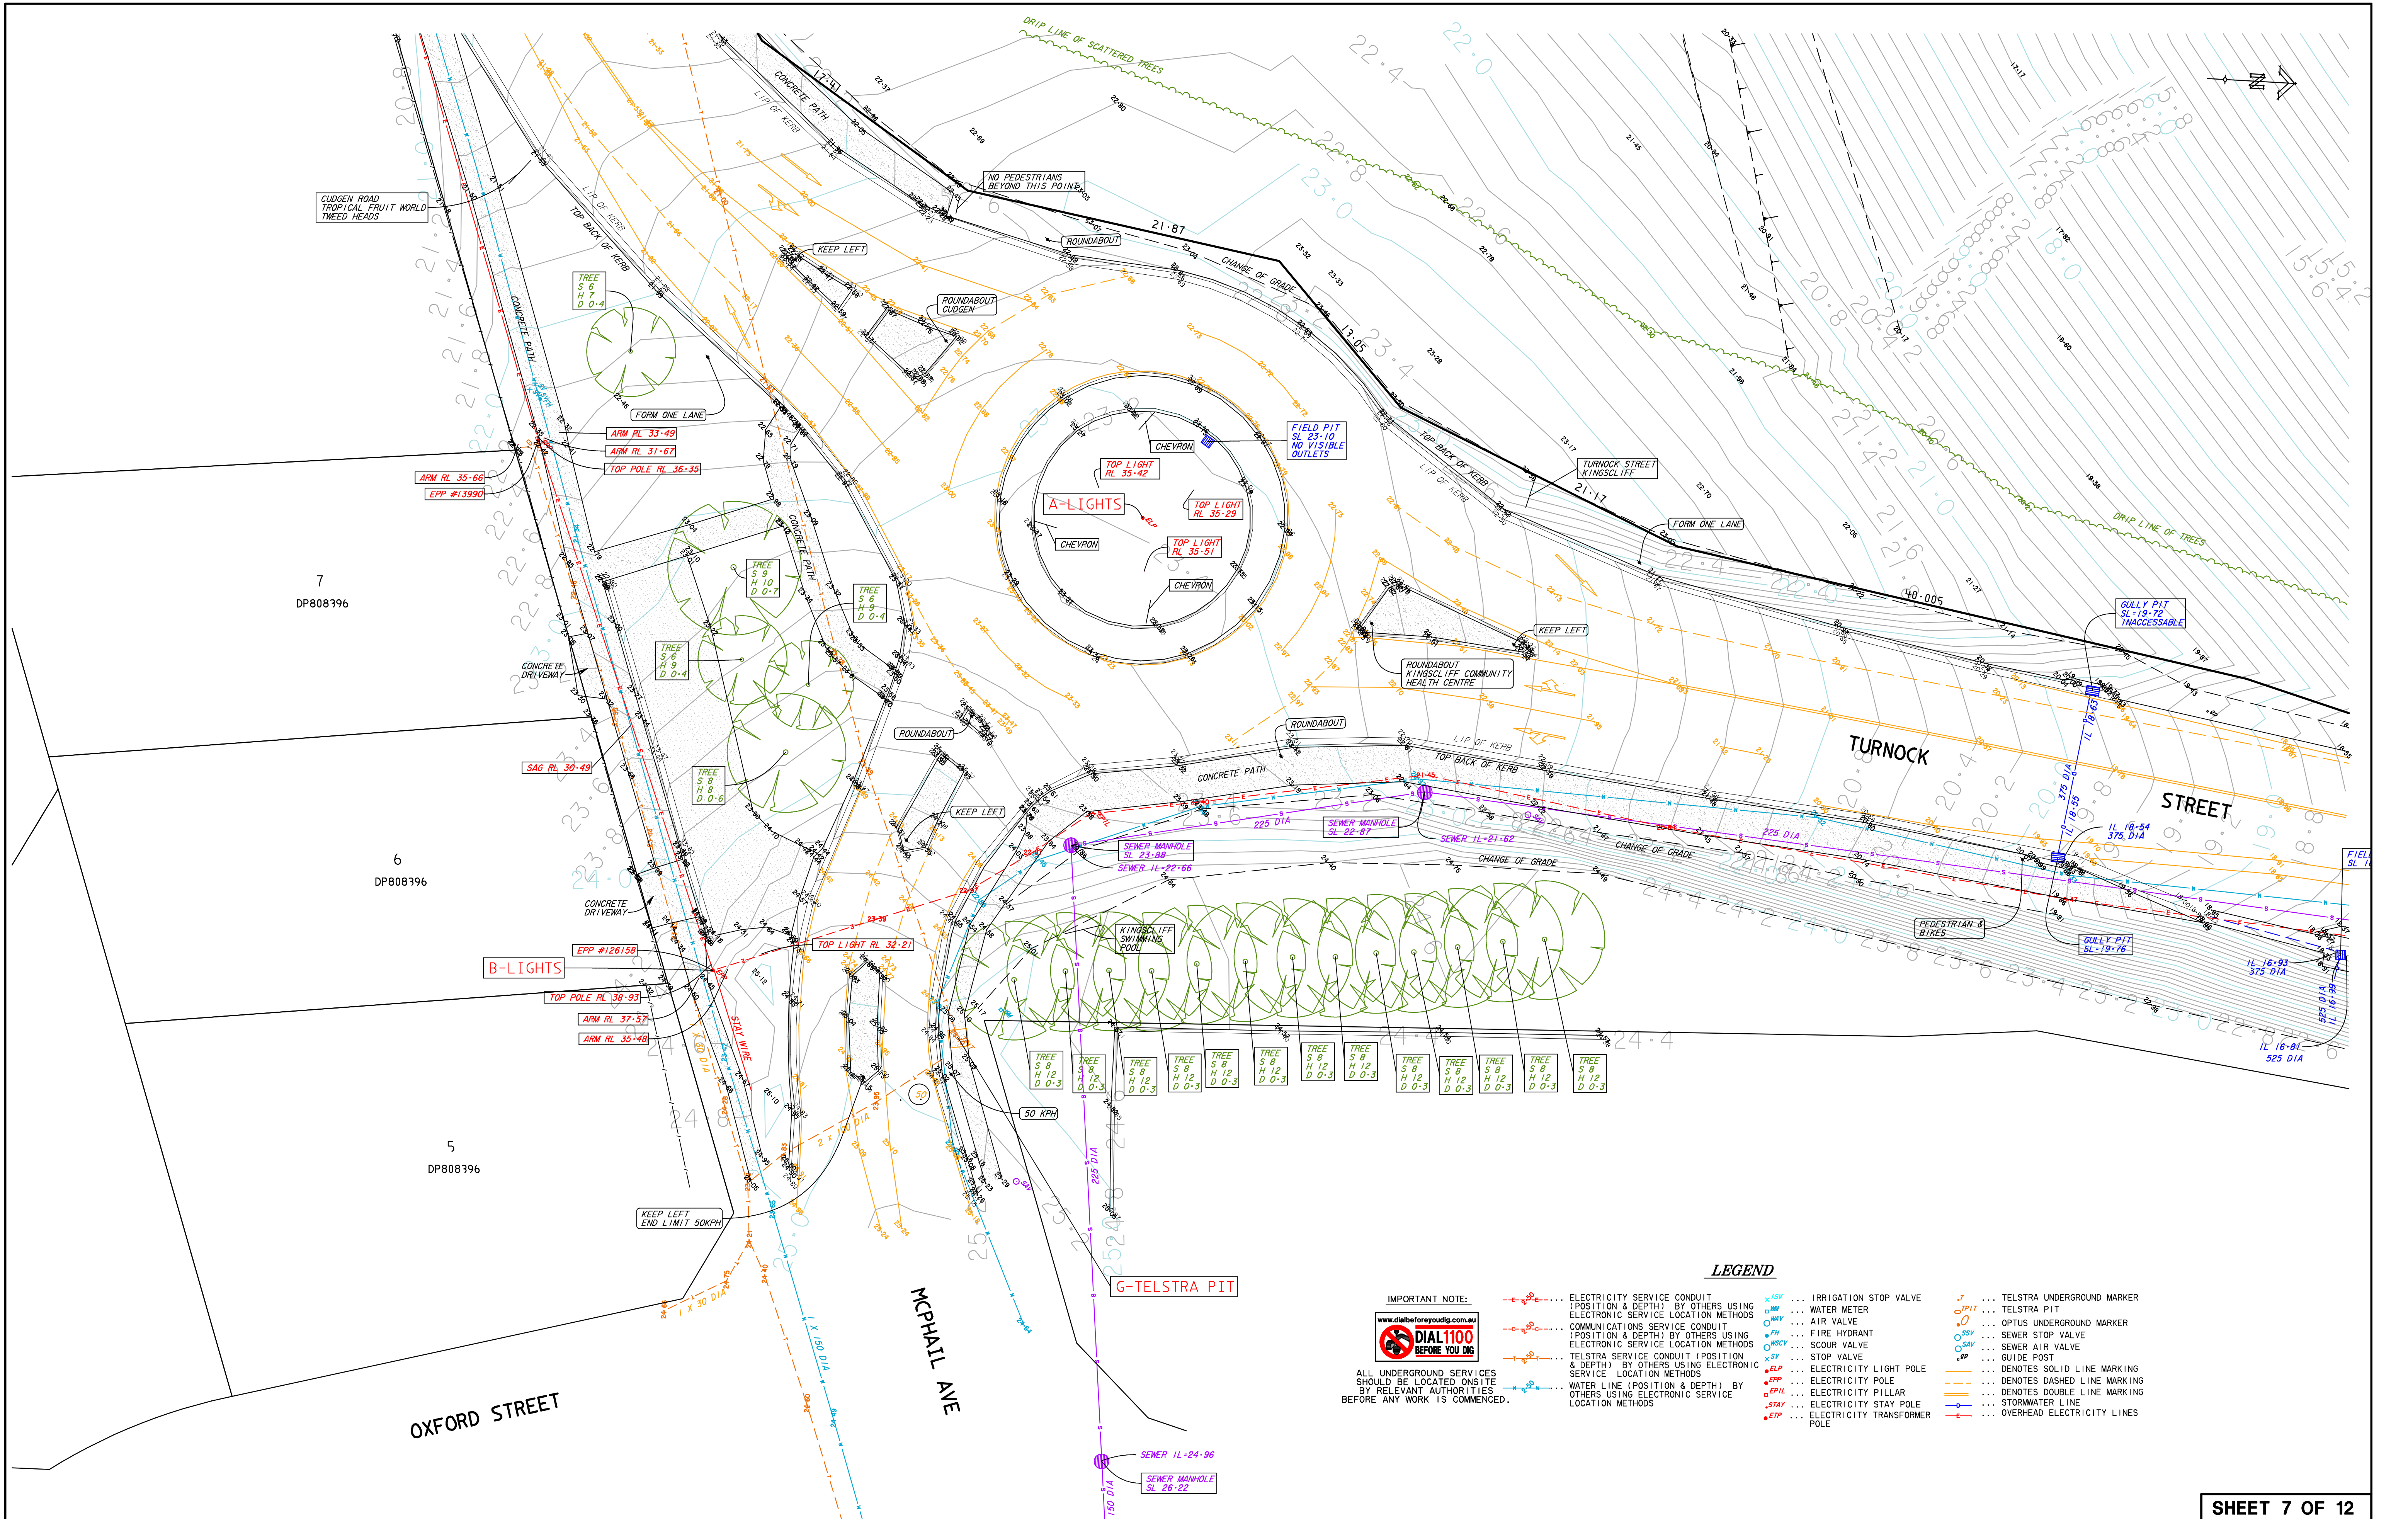

IMPORTANT NOTE:


DIAL1100
BEFORE YOU DIG

ALL UNDERGROUND SERVICES SHOULD BE LOCATED ON SITE BY RELEVANT AUTHORITIES BEFORE ANY WORK IS COMMENCED.


LEGEND

---E---E---E---	ELECTRICITY SERVICE CONDUIT (POSITION & DEPTH) BY OTHERS USING ELECTRONIC SERVICE LOCATION METHODS	---ISV---	IRRIGATION STOP VALVE	---T---	TELSTRA UNDERGROUND MARKER
---C---C---C---	COMMUNICATIONS SERVICE CONDUIT (POSITION & DEPTH) BY OTHERS USING ELECTRONIC SERVICE LOCATION METHODS	---W---	WATER METER	---TPIT---	TELSTRA PIT
---S---S---	TELSTRA SERVICE CONDUIT (POSITION & DEPTH) BY OTHERS USING ELECTRONIC SERVICE LOCATION METHODS	---F---	FIRE HYDRANT	---OM---	OPTUS UNDERGROUND MARKER
---W---	WATER LINE (POSITION & DEPTH) BY OTHERS USING ELECTRONIC SERVICE LOCATION METHODS	---SCV---	SCOUR VALVE	---SV---	SEWER STOP VALVE
---		---S---	STOP VALVE	---SAV---	SEWER AIR VALVE
---		---ELP---	ELECTRICITY LIGHT POLE	---	GUIDE POST
---		---EP---	ELECTRICITY POLE	---	DENOTES SOLID LINE MARKING
---		---EPIL---	ELECTRICITY PILLAR	---	DENOTES DASHED LINE MARKING
---		---STAY---	ELECTRICITY STAY POLE	---	DENOTES DOUBLE LINE MARKING
---		---ETP---	ELECTRICITY TRANSFORMER POLE	---	STORMWATER LINE
---				---	OVERHEAD ELECTRICITY LINES

(T)...EASEMENT FOR TRAMWAY 6.035 WIDE (B670447 & C665298)

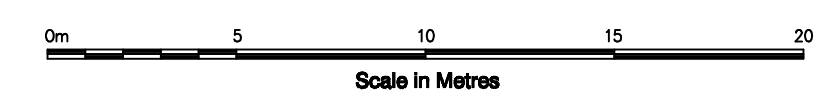


5/10/18-Rev D : Site Boundary By Field Survey Added 7/9/18-Rev C : Remnants Rk Wall Cudgen Rd Added 23/8/18 - Rev B : Rock Wall Added 16/7/18 - Rev A : Dam/Drains, additional fence, additional service information Revision Client		PRM PAW RLL RLL Chk'd	Important Notes: (THIS NOTE IS AN INTEGRAL PART OF THIS PLAN) DATE OF SURVEY: 30/31/05/2018 & 4,5,6,13,14 & 15/06/2018 LEVEL DATUM: VIDE SSM 62101 RL 26.065 AHD CONTOURS ARE DERIVED FROM FIELD OBSERVATIONS AND ARE ACCURATE TO WITHIN HALF THE CONTOUR INTERVAL ONLY VISIBLE SURFACE FEATURES OF UNDERGROUND SERVICES HAVE BEEN SHOWN NO REPORT IS MADE ON ANY UNDERGROUND SERVICES ON OR ADJACENT TO THE SITE PRIOR TO ANY DEMOLITION, EXCAVATION OR CONSTRUCTION ON THE SITE, THE RELEVANT AUTHORITIES SHOULD BE CONTACTED FOR POSSIBLE LOCATION OF FURTHER UNDERGROUND SERVICES AND DETAILED LOCATION OF ALL SERVICES THE TITLE BOUNDARIES AS SHOWN HEREON WERE NOT MARKED AT THE TIME OF SURVEY AND HAVE BEEN DETERMINED BY FIELD SURVEY.	LEVEL & DETAIL SURVEY SITE 8 LOT 102 IN DP870722 CUDGEN ROAD & TURNNOCK STREET KINGSCLIFF Parish of CUDGEN County of ROUS J:\16400\16452\Projects\site 8\Topo\180530\22633B-D.prg		B & P SURVEYS CONSULTING SURVEYORS ABN 55 01017236 30 Beryl Street Tweed Heads, NSW, 2485, Australia Telephone: (07) 5536 3611 Fax: (07) 5536 3701 Email: tweed@bpsurveys.com.au Website: www.bpsurveys.com.au Offices Also At: Nerang Ph. (07) 55960370 Ph. (02) 66721924		 A QUALITY ASSURED COMPANY 			
NSW GOVERNMENT HEALTH INFRASTRUCTURE			Scale 1 : 200 @A1	Level Datum AHD	F.Bk 1	LBK -	Drawn PRM Chk'd	Ref. No. T16452	Date 15.06.2018	Drawing No./Size 22633 B	Rev. D

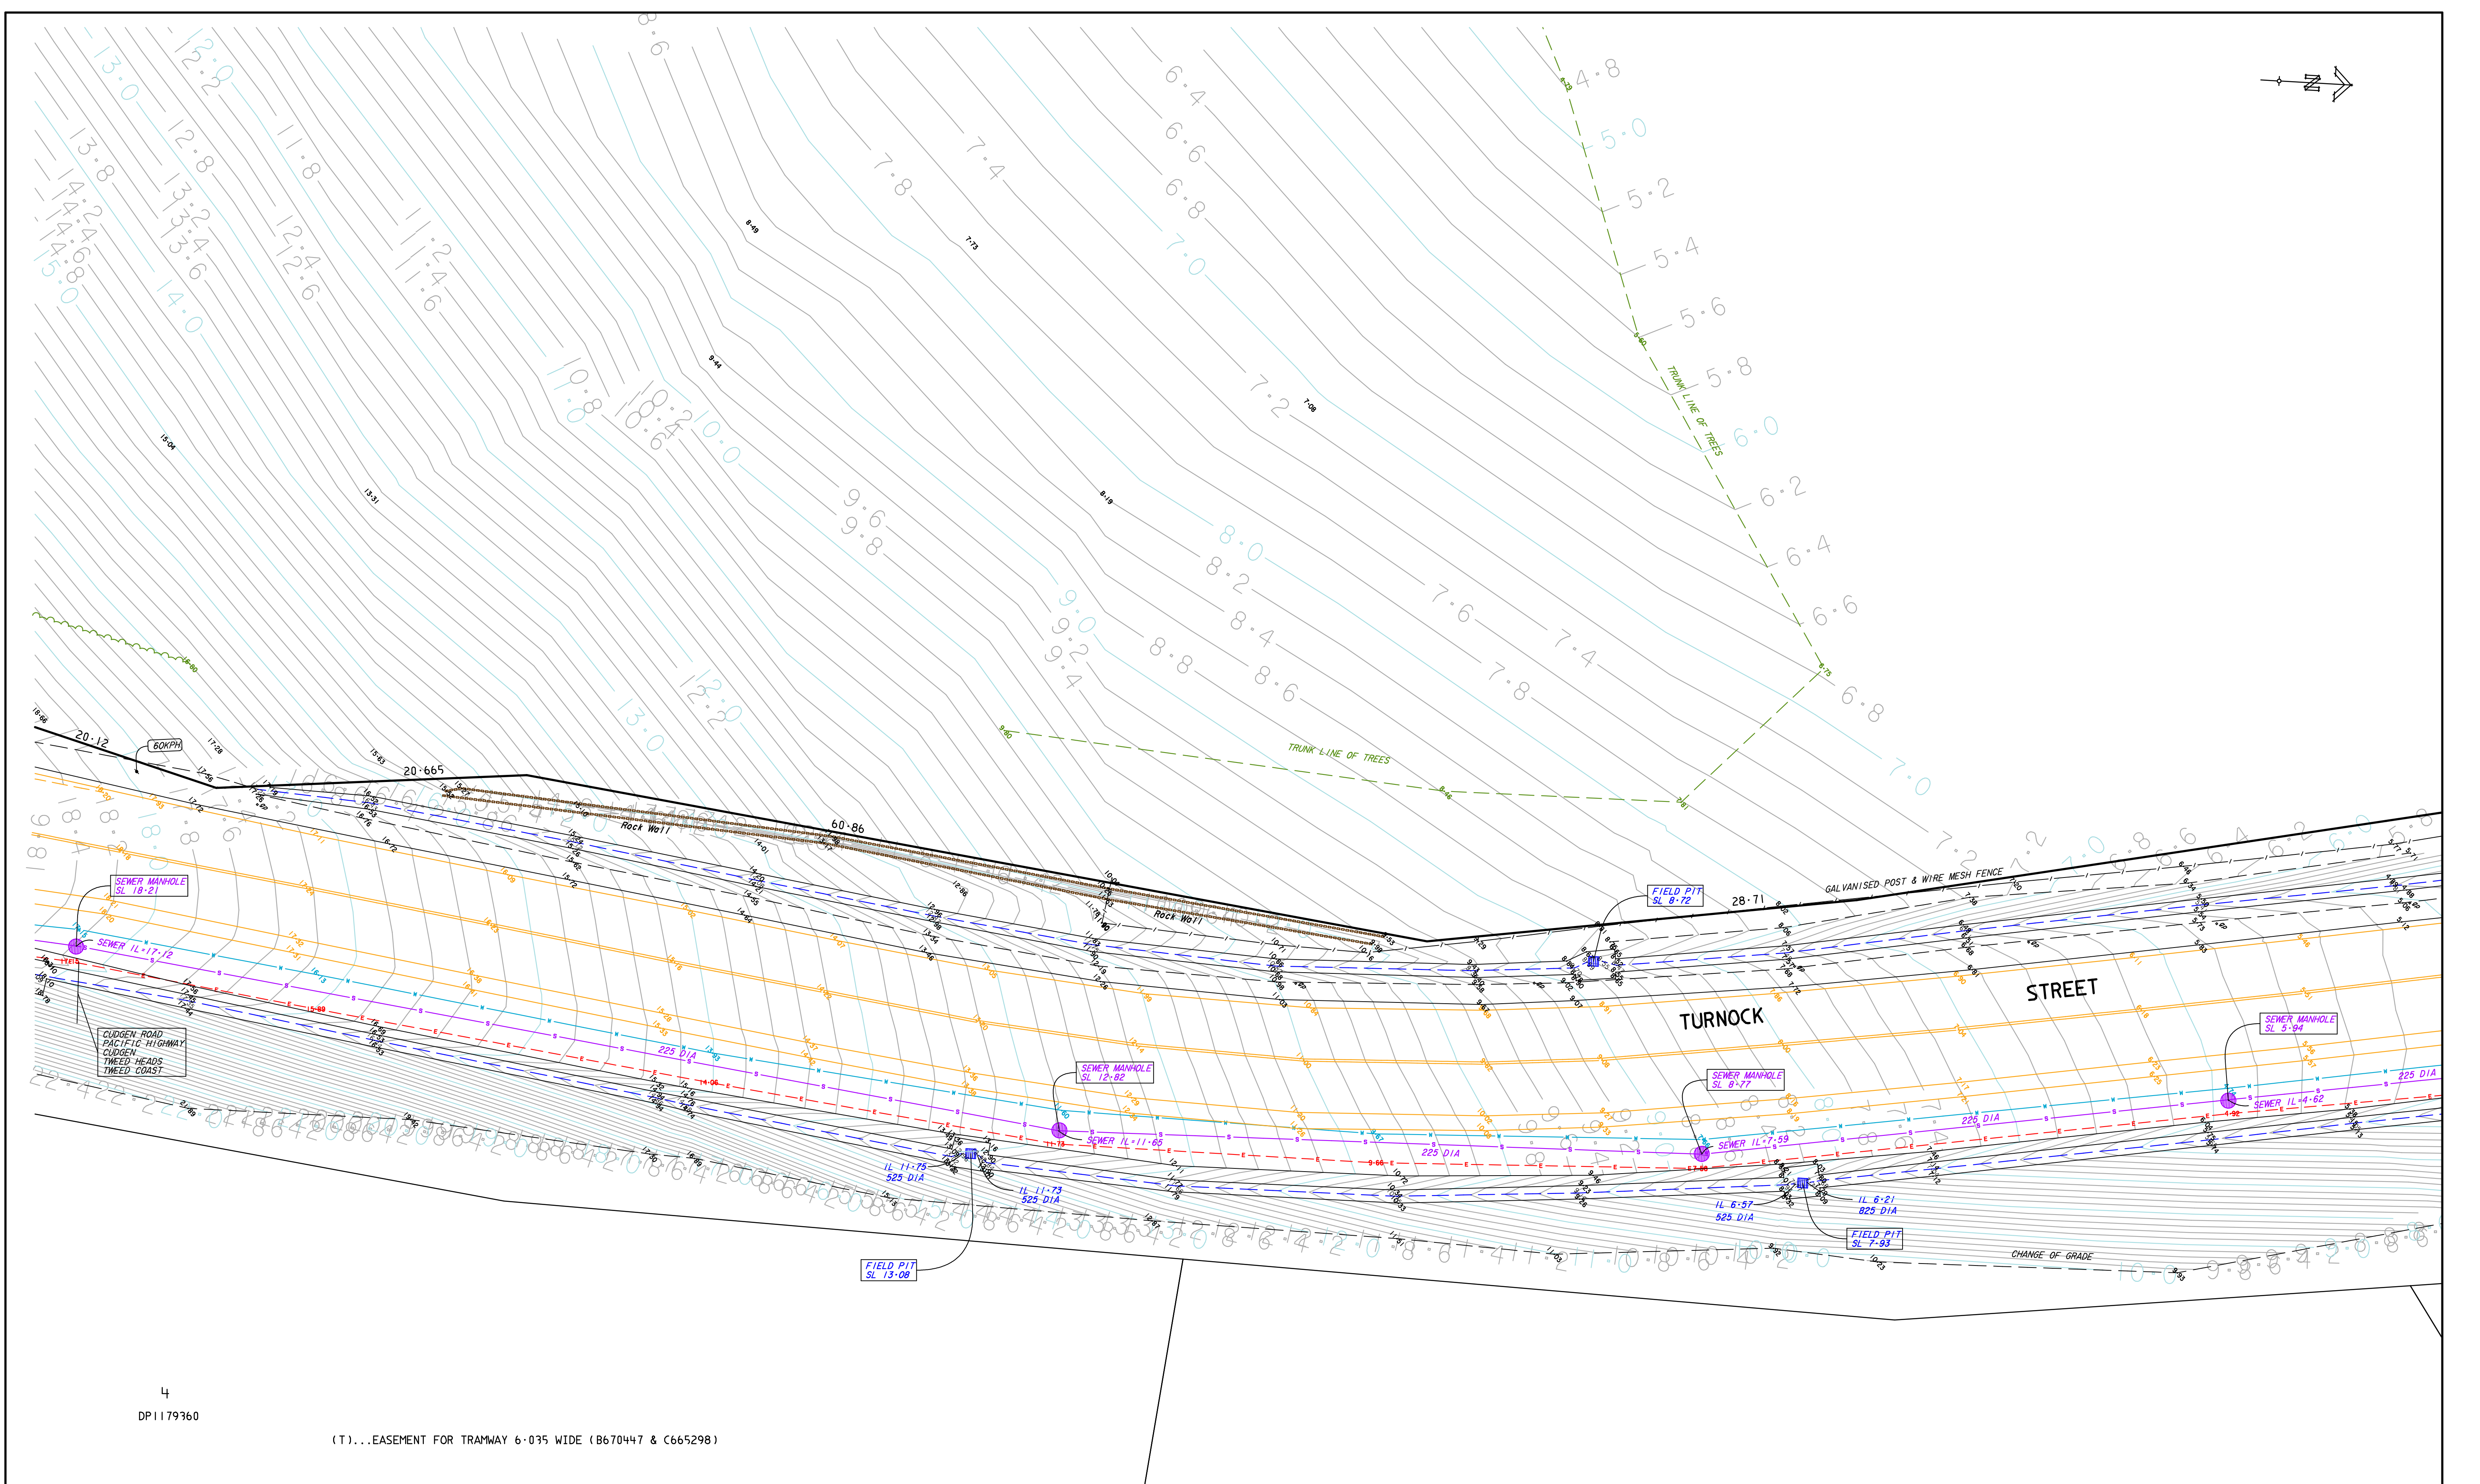

4
DP1179360
(T)...EASEMENT FOR TRAMWAY 6.035 WIDE (B670447 & C665298)


LEGEND

- IMPORTANT NOTE: ALL UNDERGROUND SERVICES SHOULD BE LOCATED ON SITE BY RELEVANT AUTHORITIES BEFORE ANY WORK IS COMMENCED.
- | | | | | | |
|---------|---|---------|------------------------------|---------|-----------------------------|
| ---e--- | ELECTRICITY SERVICE CONDUIT (POSITION & DEPTH) BY OTHERS USING ELECTRONIC SERVICE LOCATION METHODS | x/15V | IRRIGATION STOP VALVE | ---T--- | TELSTRA UNDERGROUND MARKER |
| ---g--- | COMMUNICATIONS SERVICE CONDUIT (POSITION & DEPTH) BY OTHERS USING ELECTRONIC SERVICE LOCATION METHODS | g/MV | WATER METER | o/PIT | TELSTRA PIT |
| ---s--- | TELSTRA SERVICE CONDUIT (POSITION & DEPTH) BY OTHERS USING ELECTRONIC SERVICE LOCATION METHODS | o/PH | AIR VALVE | o/O | OPTUS UNDERGROUND MARKER |
| ---x--- | WATER LINE (POSITION & DEPTH) BY OTHERS USING ELECTRONIC SERVICE LOCATION METHODS | o/SCV | FIRE HYDRANT | o/SAV | SEWER STOP VALVE |
| --- | OTHERS USING ELECTRONIC SERVICE LOCATION METHODS | o/SV | SCOUR VALVE | o/SP | SEWER AIR VALVE |
| --- | | ---x--- | STOP VALVE | --- | GUIDE POST |
| --- | | --- | ELECTRICITY LIGHT POLE | --- | DENOTES SOLID LINE MARKING |
| --- | | --- | ELECTRICITY POLE | --- | DENOTES DASHED LINE MARKING |
| --- | | --- | ELECTRICITY PILLAR | --- | DENOTES DOUBLE LINE MARKING |
| --- | | --- | ELECTRICITY STAY POLE | --- | STORMWATER LINE |
| --- | | --- | ELECTRICITY TRANSFORMER POLE | --- | OVERHEAD ELECTRICITY LINES |

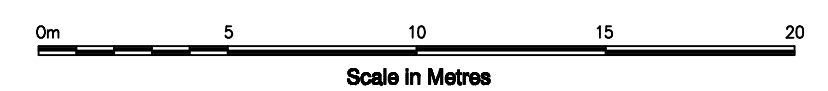

SHEET 8 OF 12

5/10/18-Rev D : Site Boundary By Field Survey Added 7/9/18-Rev C : Remnants Rk Wall Cudgen Rd Added 23/8/18 - Rev B : Rock Wall Added 16/7/18 - Rev A : Dam/Drains, additional fence, additional service information Revision Client		PRM PAW RLL RLL Chk'd	Important Notes: (THIS NOTE IS AN INTEGRAL PART OF THIS PLAN) DATE OF SURVEY: 30/31/05/2018 & 4.5.6.13.14 & 15/06/2018 CONTOUR INTERVAL - 0.2 m LEVEL DATUM: VIDE SSM 62101 RL 26.065 AHD CONTOURS ARE DERIVED FROM FIELD OBSERVATIONS AND ARE ACCURATE TO WITHIN HALF THE CONTOUR INTERVAL ONLY VISIBLE SURFACE FEATURES OF UNDERGROUND SERVICES HAVE BEEN SHOWN NO REPORT IS MADE ON ANY UNDERGROUND SERVICES ON OR ADJACENT TO THE SITE PRIOR TO ANY DEMOLITION, EXCAVATION OR CONSTRUCTION ON THE SITE, THE RELEVANT AUTHORITIES SHOULD BE CONTACTED FOR POSSIBLE LOCATION OF FURTHER UNDERGROUND SERVICES AND DETAILED LOCATION OF ALL SERVICES THE TITLE BOUNDARIES AS SHOWN HEREON WERE NOT MARKED AT THE TIME OF SURVEY AND HAVE BEEN DETERMINED BY FIELD SURVEY.	LEVEL & DETAIL SURVEY SITE 8 LOT 102 IN DP870722 CUDGEN ROAD & TURNOCK STREET KINGSCLIFF Parish of CUDGEN County of ROUS J:\16400\16452\Projects\site 8\Topo\180530\22633B-D.pro		B & P SURVEYS CONSULTING SURVEYORS ABN 55 01017236 30 Beryl Street Tweed Heads, NSW, 2485, Australia Telephone: (07) 5536 3611 Fax: (07) 5536 3701 Email: tweed@bpsurveys.com.au Webpage: www.bpsurveys.com.au Offices Also At : Nerang Ph. (07) 55960370 Ph. (02) 66721924		 A QUALITY ASSURED COMPANY			
NSW GOVERNMENT HEALTH INFRASTRUCTURE		Scale 1 : 200 @A1		Level Datum AHD	F.Bk 1	L.Bk -	Drawn PRM Chk'd	Ref. No. T16452	Date 15.06.2018	Drawing No./Size 22633 B	Rev. D

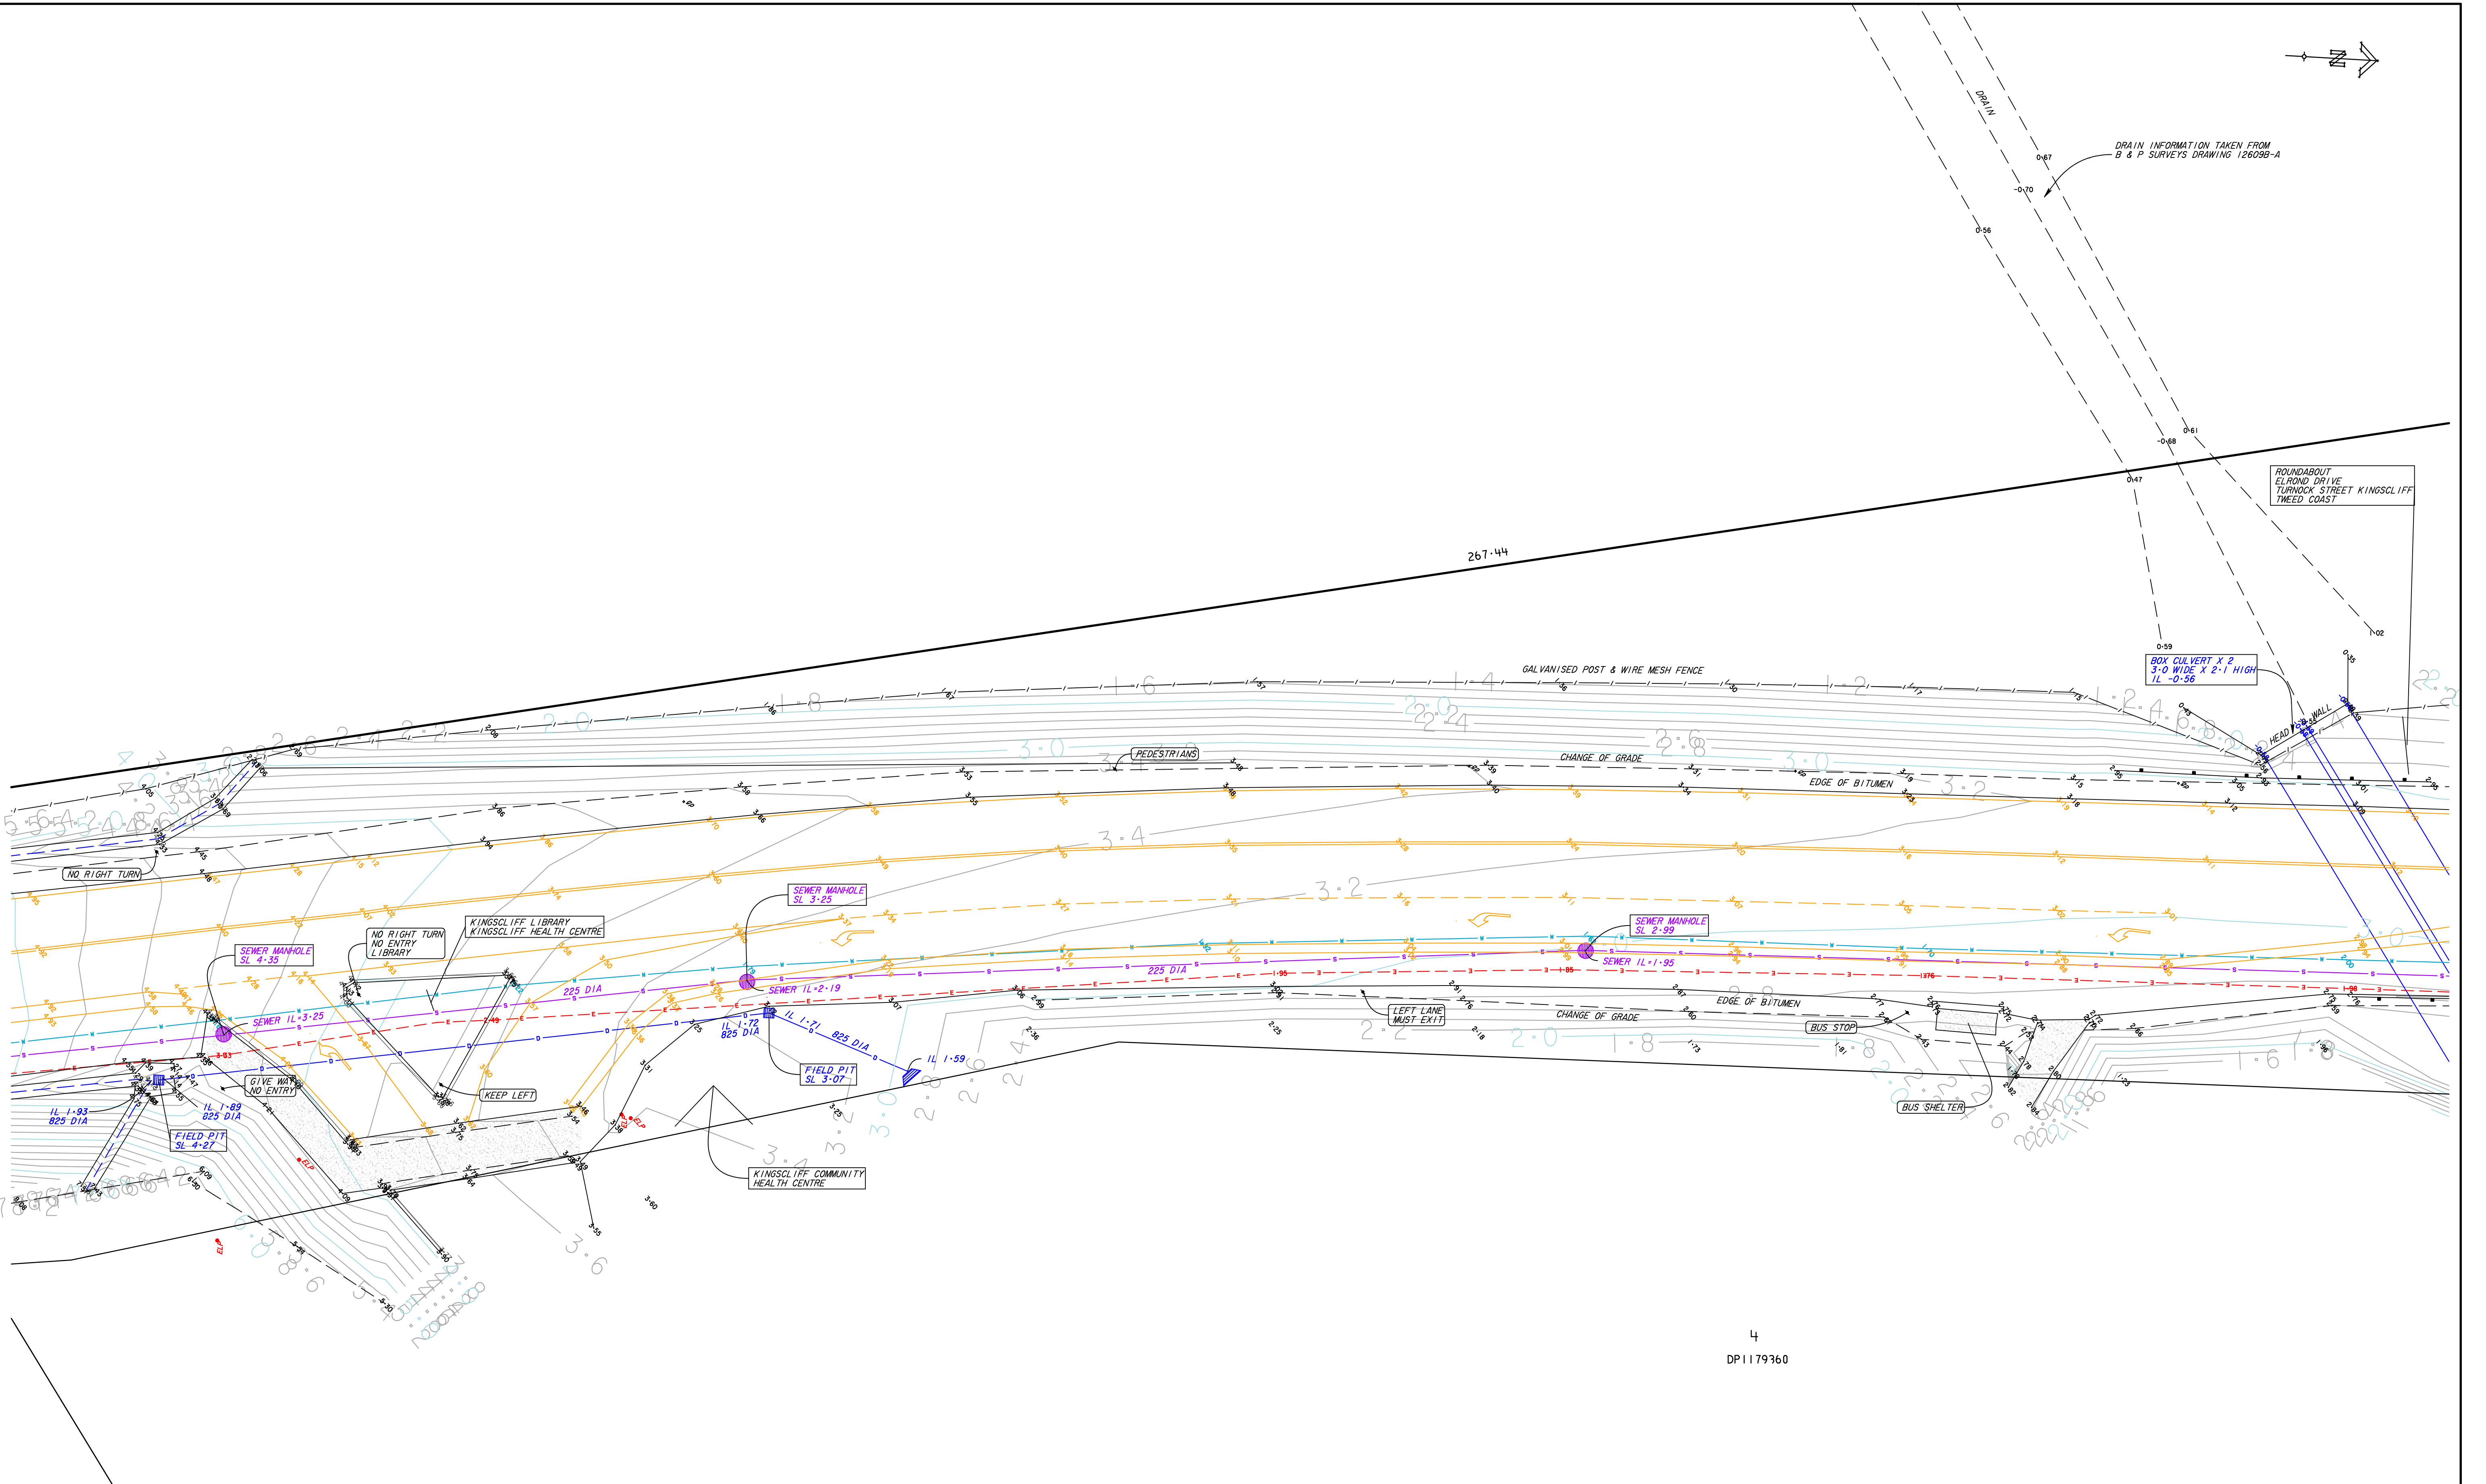

(T)...EASEMENT FOR TRAMWAY 6.035 WIDE (B670447 & C665298)

4
DP1179360

0m 5 10 15 20
Scale in Metres

IMPORTANT NOTE:



DIAL 1100
BEFORE YOU DIG

ALL UNDERGROUND SERVICES SHOULD BE LOCATED ONSITE BY RELEVANT AUTHORITIES BEFORE ANY WORK IS COMMENCED.

LEGEND

---x---	ELECTRICITY SERVICE CONDUIT (POSITION & DEPTH) BY OTHERS USING ELECTRONIC SERVICE LOCATION METHODS	---x---	IRRIGATION STOP VALVE	---x---	TELSTRA UNDERGROUND MARKER
---x---	COMMUNICATIONS SERVICE CONDUIT (POSITION & DEPTH) BY OTHERS USING ELECTRONIC SERVICE LOCATION METHODS	---x---	WATER METER	---x---	TELSTRA PIT
---x---	TELSTRA SERVICE CONDUIT (POSITION & DEPTH) BY OTHERS USING ELECTRONIC SERVICE LOCATION METHODS	---x---	AIR VALVE	---x---	OPTUS UNDERGROUND MARKER
---x---	WATER LINE (POSITION & DEPTH) BY OTHERS USING ELECTRONIC SERVICE LOCATION METHODS	---x---	FIRE HYDRANT	---x---	SEWER STOP VALVE
---		---	SCOUR VALVE	---	SEWER AIR VALVE
---		---	STOP VALVE	---	GUIDE POST
---		---	ELECTRICITY LIGHT POLE	---	DENOTES SOLID LINE MARKING
---		---	ELECTRICITY POLE	---	DENOTES DASHED LINE MARKING
---		---	ELECTRICITY PILLAR	---	DENOTES DOUBLE LINE MARKING
---		---	ELECTRICITY STAY POLE	---	STORMWATER LINE
---		---	ELECTRICITY TRANSFORMER POLE	---	OVERHEAD ELECTRICITY LINES

5/10/18-Rev D : Site Boundary By Field Survey Added 7/9/18-Rev C : Remnants Rk Wall Cudgen Rd Added 23/8/18 - Rev B : Rock Wall Added 16/7/18 - Rev A : Dam/Drains, additional fence, additional service information Revision Client NSW GOVERNMENT HEALTH INFRASTRUCTURE		PRM PAW RLL RLL Chkd	Important Notes: (THIS NOTE IS AN INTEGRAL PART OF THIS PLAN) DATE OF SURVEY: 30/31/05/2018 & 4,5,6,13,14 & 15/06/2018 CONTOUR INTERVAL - 0.2 m LEVEL DATUM: VIDE SSM 62101 RL 26.065 AHD CONTOURS ARE DERIVED FROM FIELD OBSERVATIONS AND ARE ACCURATE TO WITHIN HALF THE CONTOUR INTERVAL ONLY VISIBLE SURFACE FEATURES OF UNDERGROUND SERVICES HAVE BEEN SHOWN NO REPORT IS MADE ON ANY UNDERGROUND SERVICES ON OR ADJACENT TO THE SITE PRIOR TO ANY DEMOLITION, EXCAVATION OR CONSTRUCTION ON THE SITE, THE RELEVANT AUTHORITIES SHOULD BE CONTACTED FOR POSSIBLE LOCATION OF FURTHER UNDERGROUND SERVICES AND DETAILED LOCATION OF ALL SERVICES THE TITLE BOUNDARIES AS SHOWN HEREON WERE NOT MARKED AT THE TIME OF SURVEY AND HAVE BEEN DETERMINED BY FIELD SURVEY.	LEVEL & DETAIL SURVEY SITE 8 LOT 102 IN DP870722 CUDGEN ROAD & TURNOCK STREET KINGSCLIFF Parish of CUDGEN County of ROUS J:\16400\16452\Projects\site 8\Topo\180530\22633B-D.prp <table><tr><td>Scale</td><td>Level Datum</td><td>F.Bk</td><td>L.Bk</td></tr><tr><td>1 : 200</td><td>AHD</td><td>1</td><td>-</td></tr><tr><td>0A1</td><td></td><td></td><td></td></tr></table>	Scale	Level Datum	F.Bk	L.Bk	1 : 200	AHD	1	-	0A1				B & P SURVEYS CONSULTING SURVEYORS ABN: 55 01017236 30 Beryl Street Tweed Heads, NSW, 2485, Australia Telephone: (07) 5536 3611 Fax: (07) 5536 3701 Email: tweed@bpsurveys.com.au Webpage: www.bpsurveys.com.au Offices Also At : Nerang Ph: (07) 55960370 Murwillumbah Ph: (02) 66721924 <table><tr><td>Ref. No.</td><td>Date</td><td>Drawing No./Size</td><td>Rev.</td></tr><tr><td>T16452</td><td>15.06.2018</td><td>22633 B</td><td>D</td></tr></table>	Ref. No.	Date	Drawing No./Size	Rev.	T16452	15.06.2018	22633 B	D
Scale	Level Datum	F.Bk	L.Bk																						
1 : 200	AHD	1	-																						
0A1																									
Ref. No.	Date	Drawing No./Size	Rev.																						
T16452	15.06.2018	22633 B	D																						

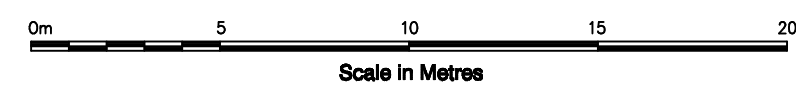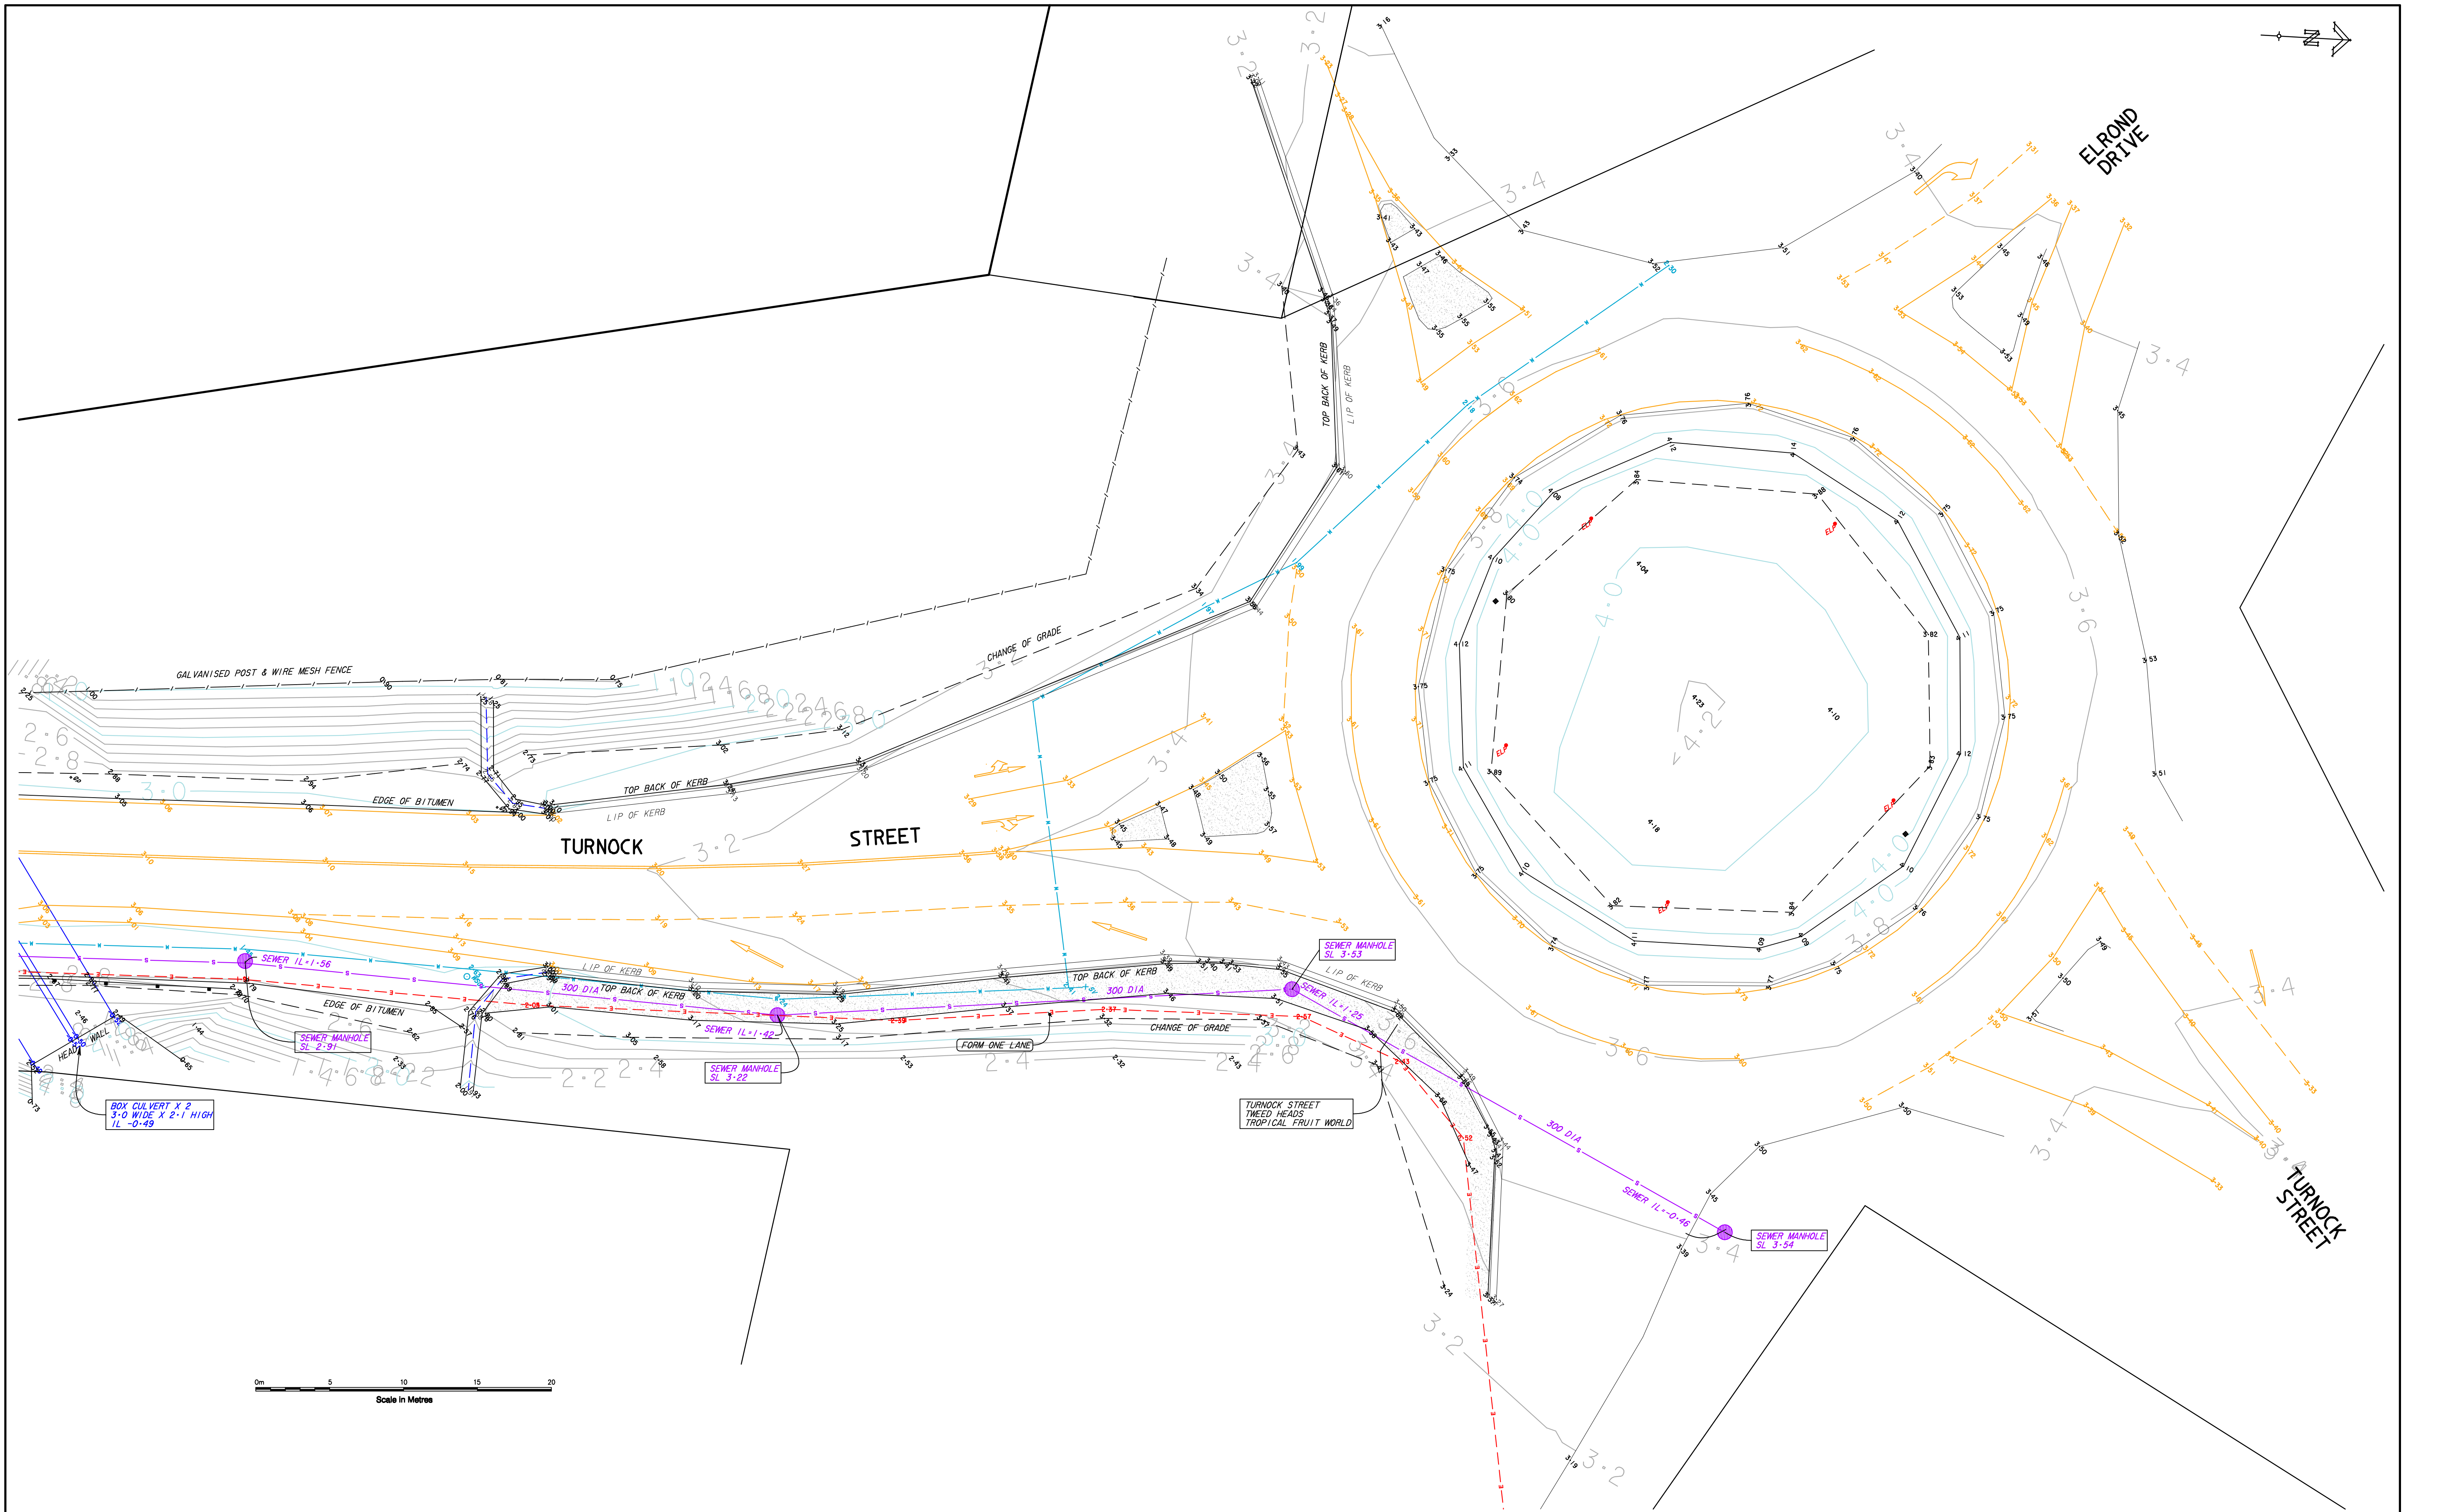

LEGEND

IMPORTANT NOTE: www.dialbeforeyoudig.com.au ALL UNDERGROUND SERVICES SHOULD BE LOCATED ON SITE BY RELEVANT AUTHORITIES BEFORE ANY WORK IS COMMENCED.		... ELECTRICITY SERVICE CONDUIT (POSITION & DEPTH) BY OTHERS USING ELECTRONIC SERVICE LOCATION METHODS	... IRRIGATION STOP VALVE	... TELSTRA UNDERGROUND MARKER
... COMMUNICATIONS SERVICE CONDUIT (POSITION & DEPTH) BY OTHERS USING ELECTRONIC SERVICE LOCATION METHODS	... TELSTRA SERVICE CONDUIT (POSITION & DEPTH) BY OTHERS USING ELECTRONIC SERVICE LOCATION METHODS	... WATER LINE (POSITION & DEPTH) BY OTHERS USING ELECTRONIC SERVICE LOCATION METHODS	... WATER METER	... TELSTRA PIT
... AIR VALVE	... STOP VALVE	... ELECTRICITY LIGHT POLE	... SCOUR VALVE	... OPTUS UNDERGROUND MARKER
... FIRE HYDRANT	... ELECTRICITY PILE	... ELECTRICITY PILLAR	... ELECTRICITY STAY POLE	... SEWER STOP VALVE
... SEWER AIR VALVE	... ELECTRICITY TRANSFORMER POLE	... OVERHEAD ELECTRICITY LINES	... GUIDE POST	... DENOTES SOLID LINE MARKING
... DENOTES DASHED LINE MARKING	... DENOTES DOUBLE LINE MARKING	... STORMWATER LINE	...	...

5/10/18-Rev D : Site Boundary By Field Survey Added
7/9/18-Rev C : Remnants Rk Wall Cudgen Rd Added
23/8/18 - Rev B : Rock Wall Added
16/7/18 - Rev A : Dam/Drains, additional fence, additional service information
Revision
Client

NSW GOVERNMENT
HEALTH INFRASTRUCTURE

Important Notes: (THIS NOTE IS AN INTEGRAL PART OF THIS PLAN)
DATE OF SURVEY: 30/31/05/2018 & 4,5,6,13,14 & 15/06/2018
CONTOUR INTERVAL - 0.2 m
LEVEL DATUM: VIDE SSM 62101 RL 26.065 AHD
CONTOURS ARE DERIVED FROM FIELD OBSERVATIONS AND ARE ACCURATE TO WITHIN HALF THE CONTOUR INTERVAL
ONLY VISIBLE SURFACE FEATURES OF UNDERGROUND SERVICES HAVE BEEN SHOWN
NO REPORT IS MADE ON ANY UNDERGROUND SERVICES ON OR ADJACENT TO THE SITE
PRIOR TO ANY DEMOLITION, EXCAVATION OR CONSTRUCTION ON THE SITE, THE RELEVANT AUTHORITIES SHOULD BE CONTACTED FOR POSSIBLE LOCATION OF FURTHER UNDERGROUND SERVICES AND DETAILED LOCATION OF ALL SERVICES.
THE TITLE BOUNDARIES AS SHOWN HEREON WERE NOT MARKED AT THE TIME OF SURVEY AND HAVE BEEN DETERMINED BY FIELD SURVEY.

PRM
PAW
RLL
RLL
Chk'd

LEVEL & DETAIL SURVEY
SITE 8
LOT 102 IN DP870722
CUDGEN ROAD & TURNOCK STREET
KINGSCLIFF
Parish of CUDGEN County of ROUS
J:\16400\16452\Projects\site 8\Topo\180530\22633B-D.pro

Scale
1 : 200
@A1

Level Datum
AHD

F.Bk
1

L.Bk
-

Drawn
PRM
Chk'd

Ref. No.
T16452


Date
15.06.2018

Drawing No./Size
22633 B

Rev.
D

B & P SURVEYS
CONSULTING SURVEYORS
ABN: 55 010 17236
30 Beryl Street
Tweed Heads, NSW, 2485, Australia
Telephone: (07) 5536 3611
Fax: (07) 5536 3701
Email: twedd@bpsurveys.com.au
Webpage: www.bpsurveys.com.au
Offices Also At : Nerang
Ph: (07) 55960370 Ph: (02) 66721924

A QUALITY ASSURED COMPANY
Murwillumbah

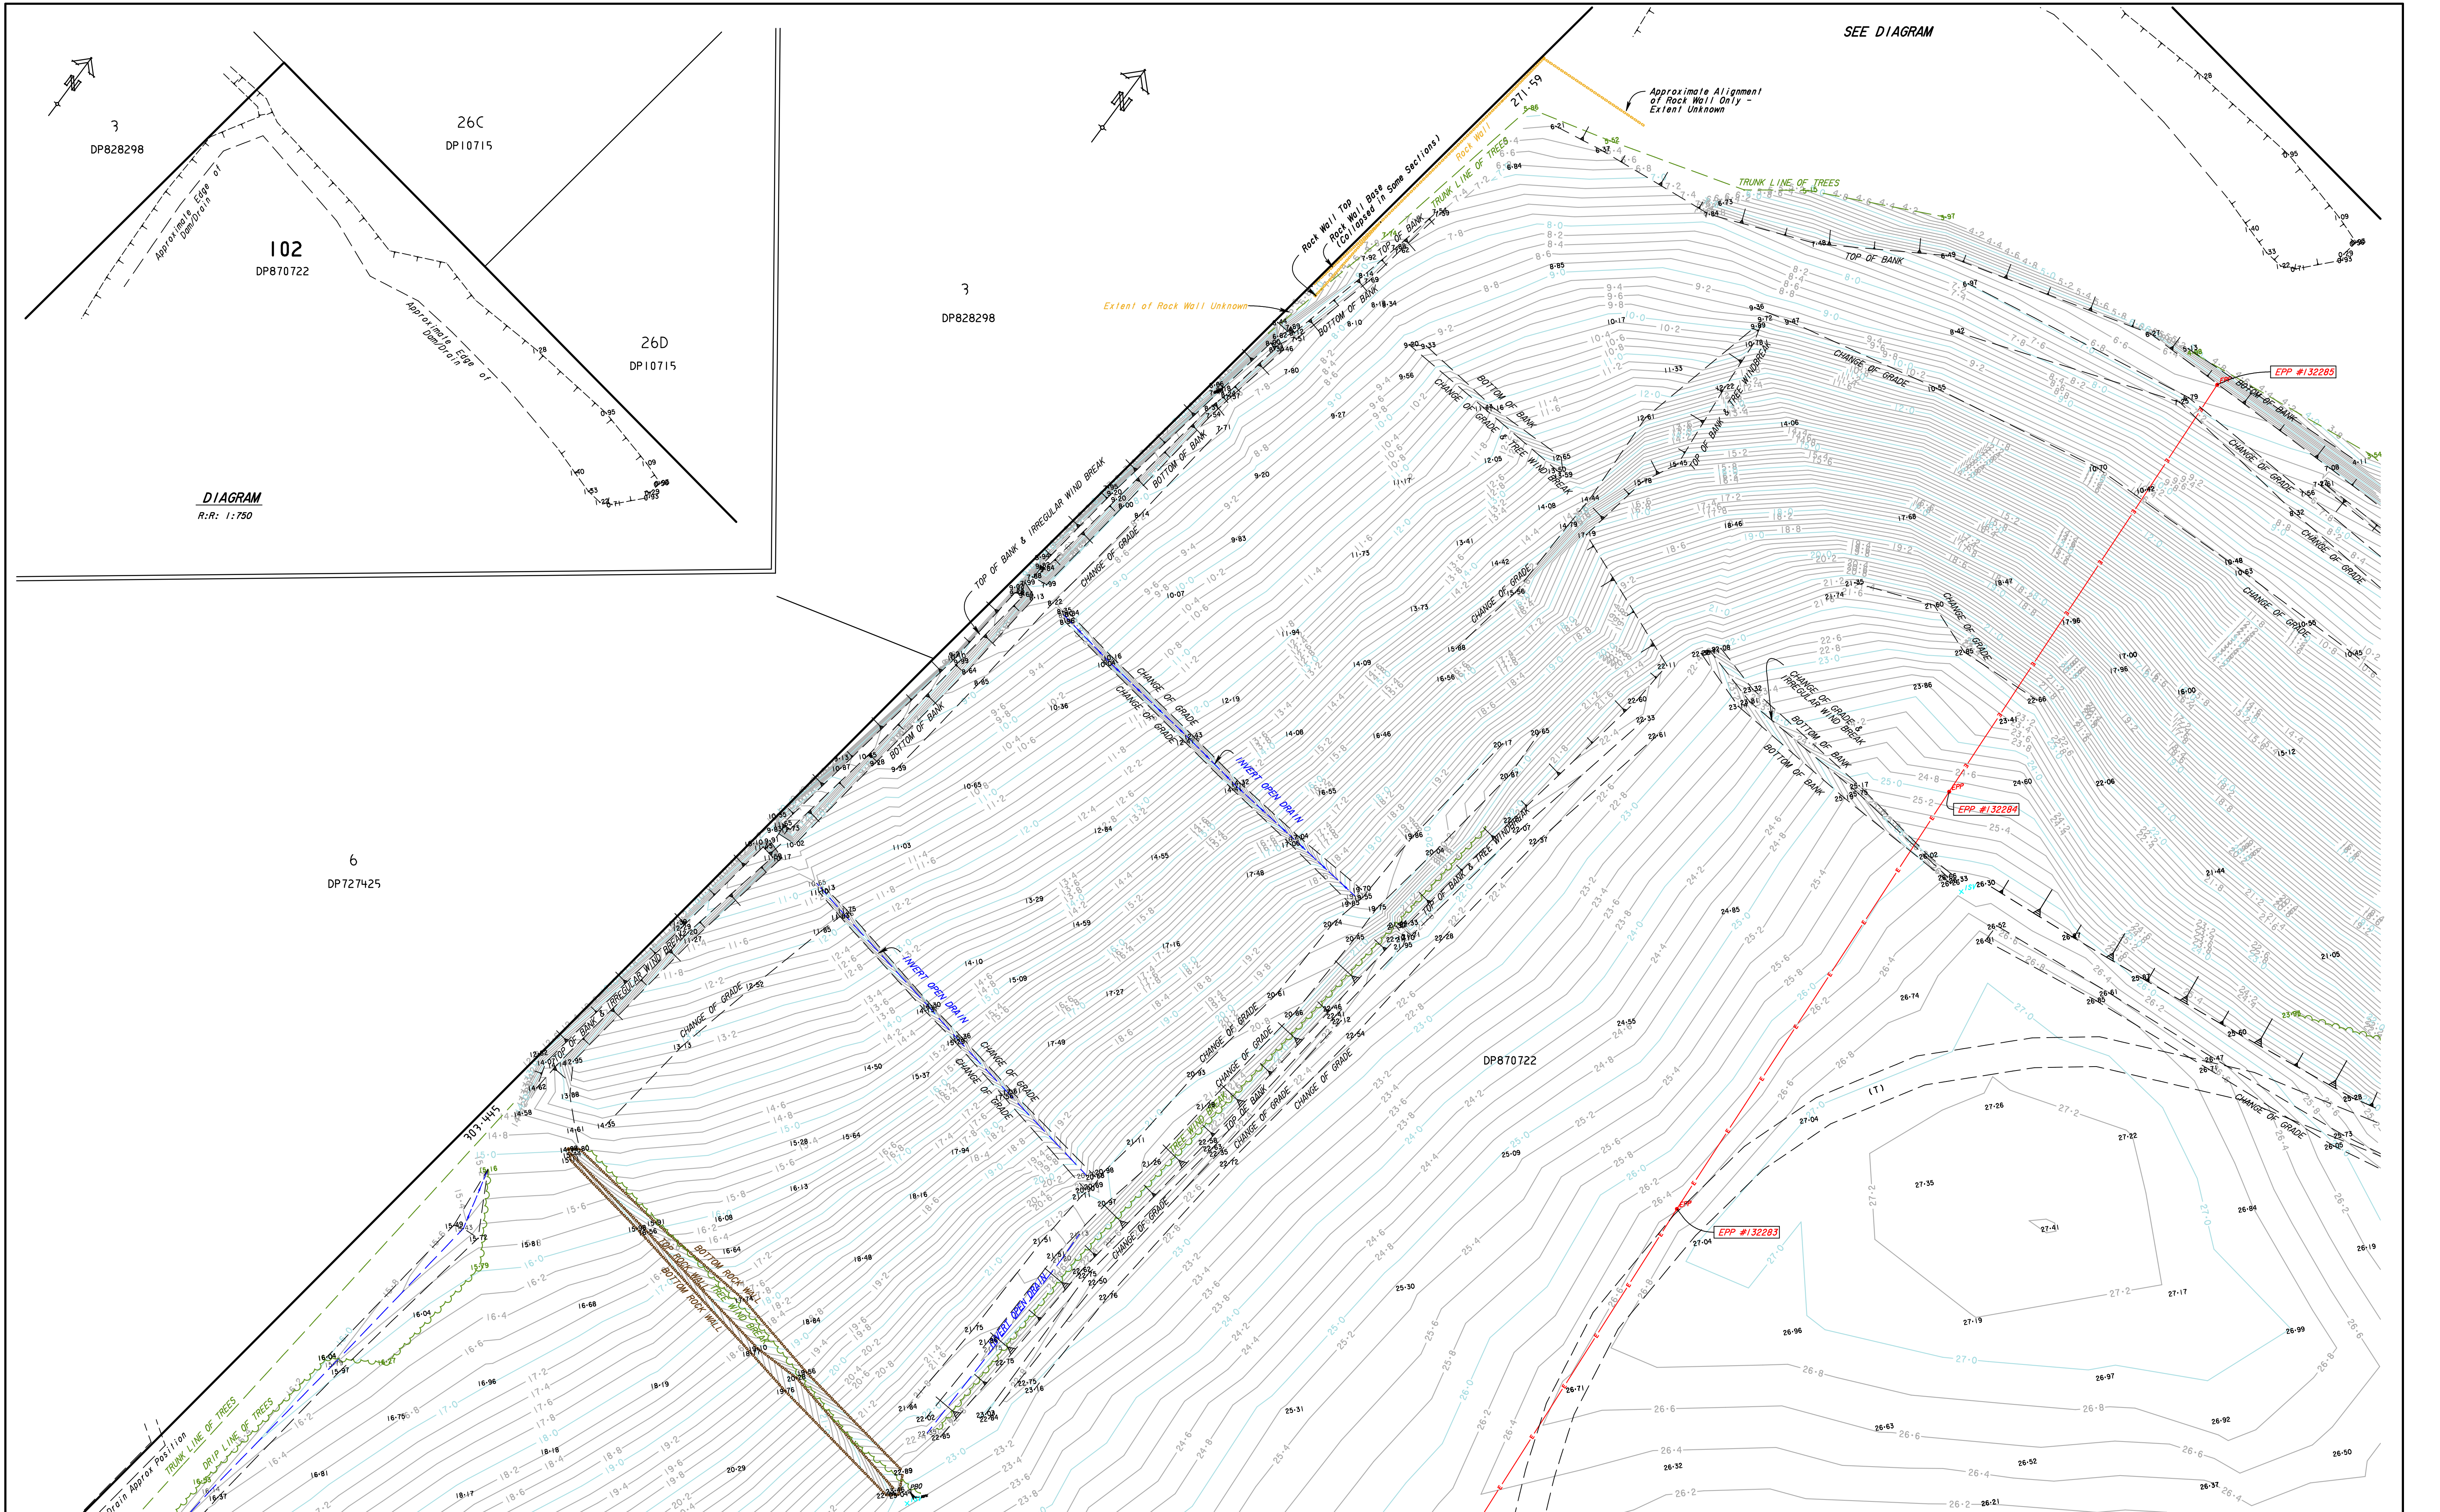

IMPORTANT NOTE:

ALL UNDERGROUND SERVICES SHOULD BE LOCATED ONSITE BY RELEVANT AUTHORITIES BEFORE ANY WORK IS COMMENCED.

LEGEND

... ELECTRICITY SERVICE CONDUIT (POSITION & DEPTH) BY OTHERS USING ELECTRONIC SERVICE LOCATION METHODS	... IRRIGATION STOP VALVE	... TELSTRA UNDERGROUND MARKER
... COMMUNICATIONS SERVICE CONDUIT (POSITION & DEPTH) BY OTHERS USING ELECTRONIC SERVICE LOCATION METHODS	... WATER METER	... TELSTRA PIT
... TELSTRA SERVICE CONDUIT (POSITION & DEPTH) BY OTHERS USING ELECTRONIC SERVICE LOCATION METHODS	... AIR VALVE	... OPTUS UNDERGROUND MARKER
... WATER LINE (POSITION & DEPTH) BY OTHERS USING ELECTRONIC SERVICE LOCATION METHODS	... FIRE HYDRANT	... SEWER STOP VALVE
... ELECTRICITY LIGHT POLE	... SCOUR VALVE	... SEWER AIR VALVE
... ELECTRICITY POLE	... STOP VALVE	... GUIDE POST
... ELECTRICITY PILLAR	... ELECTRICITY LIGHT POLE	... DENOTES SOLID LINE MARKING
... ELECTRICITY STAY POLE	... ELECTRICITY POLE	... DENOTES DASHED LINE MARKING
... ELECTRICITY TRANSFORMER POLE	... ELECTRICITY PILLAR	... DENOTES DOUBLE LINE MARKING
	... ELECTRICITY STAY POLE	... STORMWATER LINE
	... ELECTRICITY TRANSFORMER POLE	... OVERHEAD ELECTRICITY LINES

Important Notes: (THIS NOTE IS AN INTEGRAL PART OF THIS PLAN)
DATE OF SURVEY: 30/31/05/2018 & 4,5,6,13,14 & 15/06/2018
CONTOUR INTERVAL: 0.2 m
LEVEL DATUM: VIDE SSM 62101 RL 26.065 AHD
CONTOURS ARE DERIVED FROM FIELD OBSERVATIONS AND ARE ACCURATE TO WITHIN HALF THE CONTOUR INTERVAL
ONLY VISIBLE SURFACE FEATURES OF UNDERGROUND SERVICES HAVE BEEN SHOWN
NO REPORT IS MADE ON ANY UNDERGROUND SERVICES ON OR ADJACENT TO THE SITE
PRIOR TO ANY DEMOLITION, EXCAVATION OR CONSTRUCTION ON THE SITE, THE RELEVANT AUTHORITIES SHOULD BE CONTACTED FOR POSSIBLE LOCATION OF FURTHER UNDERGROUND SERVICES AND DETAILED LOCATION OF ALL SERVICES
THE TITLE BOUNDARIES AS SHOWN HEREON WERE NOT MARKED AT THE TIME OF SURVEY AND HAVE BEEN DETERMINED BY FIELD SURVEY.

LEVEL & DETAIL SURVEY

SITE 8
LOT 102 IN DP870722
CUDGEN ROAD & TURNOCK STREET
KINGSCLIFF

Parish of CUDGEN County of ROUS


J:\16400\16452\Projects\site 8\Topo\180530\22633B-D.prp

Scale	Level Datum	F.Bk	LBK	Drawn	PRM	CHK'd	Ref. No.	Date	Drawing No./Size	Rev.
1 : 600	AHD	1	-	CHK'd	CHK'd	CHK'd	T16452	15.06.2018	22633 B	D

B & P SURVEYS
CONSULTING SURVEYORS
ABN: 55 01017236
30 Beryl Street
Tweed Heads, NSW, 2485, Australia
Telephone: (07) 5536 3611
Fax: (07) 5536 3701
Email: tweek@bpsurveys.com.au
Webpage: www.bpsurveys.com.au

Offices Also At: Nerang
Ph: (07) 55960370 Ph: (02) 66721924

Murwillumbah

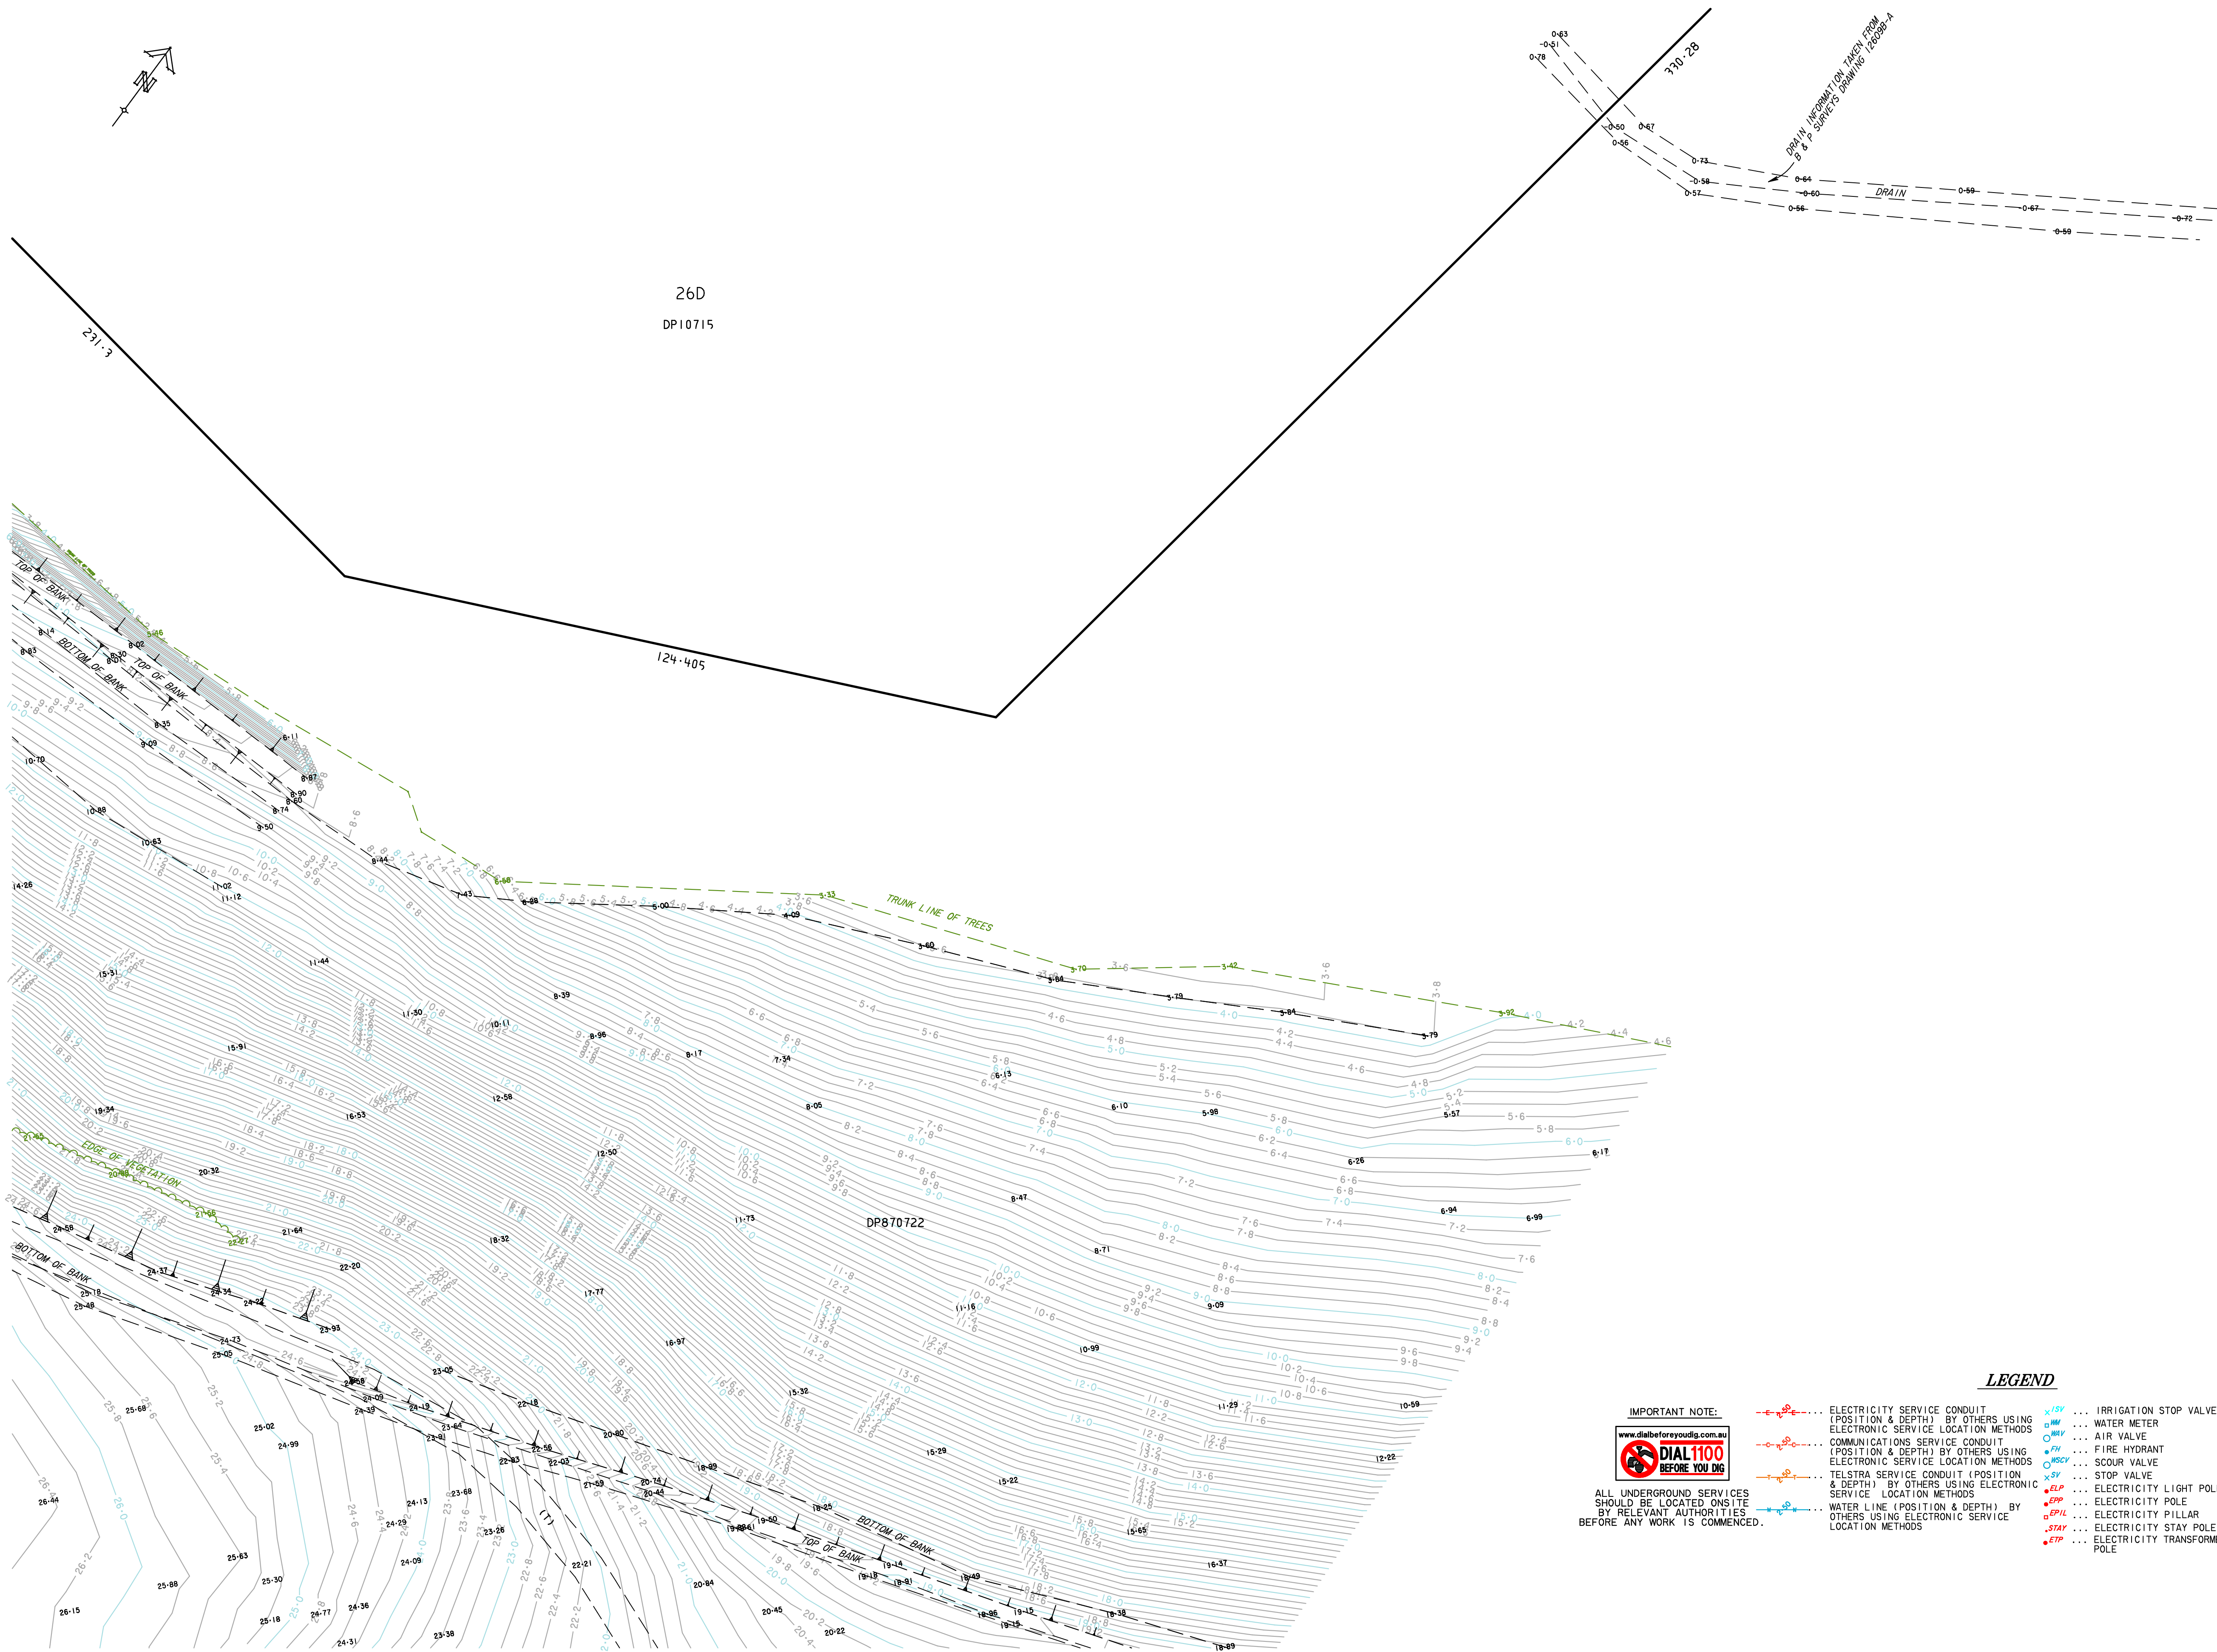


IMPORTANT NOTE:
www.dialbeforeyoudig.com.au
DIAL 1100
BEFORE YOU DIG

ALL UNDERGROUND SERVICES SHOULD BE LOCATED ON SITE BY RELEVANT AUTHORITIES BEFORE ANY WORK IS COMMENCED.

LEGEND

- ELECTRICITY SERVICE CONDUIT (POSITION & DEPTH) BY OTHERS USING ELECTRONIC SERVICE LOCATION METHODS
- COMMUNICATIONS SERVICE CONDUIT (POSITION & DEPTH) BY OTHERS USING ELECTRONIC SERVICE LOCATION METHODS
- TELSTRA SERVICE CONDUIT (POSITION & DEPTH) BY OTHERS USING ELECTRONIC SERVICE LOCATION METHODS
- WATER LINE (POSITION & DEPTH) BY OTHERS USING ELECTRONIC SERVICE LOCATION METHODS
- IRRIGATION STOP VALVE
- WATER METER
- AIR VALVE
- FIRE HYDRANT
- SCOUR VALVE
- STOP VALVE
- ELECTRICITY LIGHT POLE
- ELECTRICITY PILE
- ELECTRICITY PILLAR
- ELECTRICITY STAY POLE
- ELECTRICITY TRANSFORMER POLE
- TELSTRA UNDERGROUND MARKER
- TELSTRA PIT
- OPTUS UNDERGROUND MARKER
- SEWER STOP VALVE
- SEWER AIR VALVE
- GUIDE POST
- DENOTES SOLID LINE MARKING
- DENOTES DASHED LINE MARKING
- DENOTES DOUBLE LINE MARKING
- STORMWATER LINE
- OVERHEAD ELECTRICITY LINES

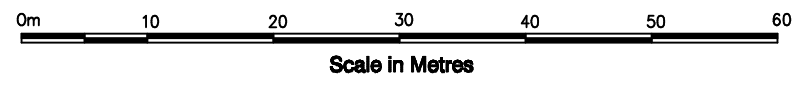

5/10/18-Rev D : Site Boundary By Field Survey Added 7/9/18-Rev C : Remnants Rk Wall Cudgen Rd Added 23/8/18 - Rev B : Rock Wall Added 16/7/18 - Rev A : Dam/Drains, additional fence, additional service information		Important Notes: (THIS NOTE IS AN INTEGRAL PART OF THIS PLAN) DATE OF SURVEY: 30/31/05/2018 & 4,5,6,13,14 & 15/06/2018 LEVEL DATUM: VIDE SSM 62101 RL 26.065 AHD CONTOURS ARE DERIVED FROM FIELD OBSERVATIONS AND ARE ACCURATE TO WITHIN HALF THE CONTOUR INTERVAL ONLY VISIBLE SURFACE FEATURES OF UNDERGROUND SERVICES HAVE BEEN SHOWN NO REPORT IS MADE ON ANY UNDERGROUND SERVICES ON OR ADJACENT TO THE SITE PRIOR TO ANY DEMOLITION, EXCAVATION OR CONSTRUCTION ON THE SITE, THE RELEVANT AUTHORITIES SHOULD BE CONTACTED FOR POSSIBLE LOCATION OF FURTHER UNDERGROUND SERVICES AND DETAILED LOCATION OF ALL SERVICES. THE TITLE BOUNDARIES AS SHOWN HEREON WERE NOT MARKED AT THE TIME OF SURVEY AND HAVE BEEN DETERMINED BY FIELD SURVEY.		LEVEL & DETAIL SURVEY SITE 8 LOT 102 IN DP870722 CUDGEN ROAD & TURNOCK STREET KINGSCLIFF Parish of CUDGEN County of ROUS J:\16400\16452\Projects\site 8\Topo\180530\22633B-D.pro		B & P SURVEYS CONSULTING SURVEYORS ABN: 55 01017236 30, Beryl Street Tweed Heads, NSW, 2485, Australia Telephone: (07) 5536 3611 Fax: (07) 5536 3701 Email: tweed@bpsurveys.com.au Webpage: www.bpsurveys.com.au Offices Also At : Nerang Ph: (07) 55960370 Ph: (02) 66721924		Murwillumbah A QUALITY ASSURED COMPANY	
Client: NSW GOVERNMENT HEALTH INFRASTRUCTURE		Scale: 1 : 600 @A1		Level Datum: AHD		F.Bk: 1 L.Bk: - Drawn: PRM Chk'd: CHK'd		Ref. No: T16452 Date: 15.06.2018 Drawing No./Size: 22633 B Rev: D	