



LOCATION DIAGRAM

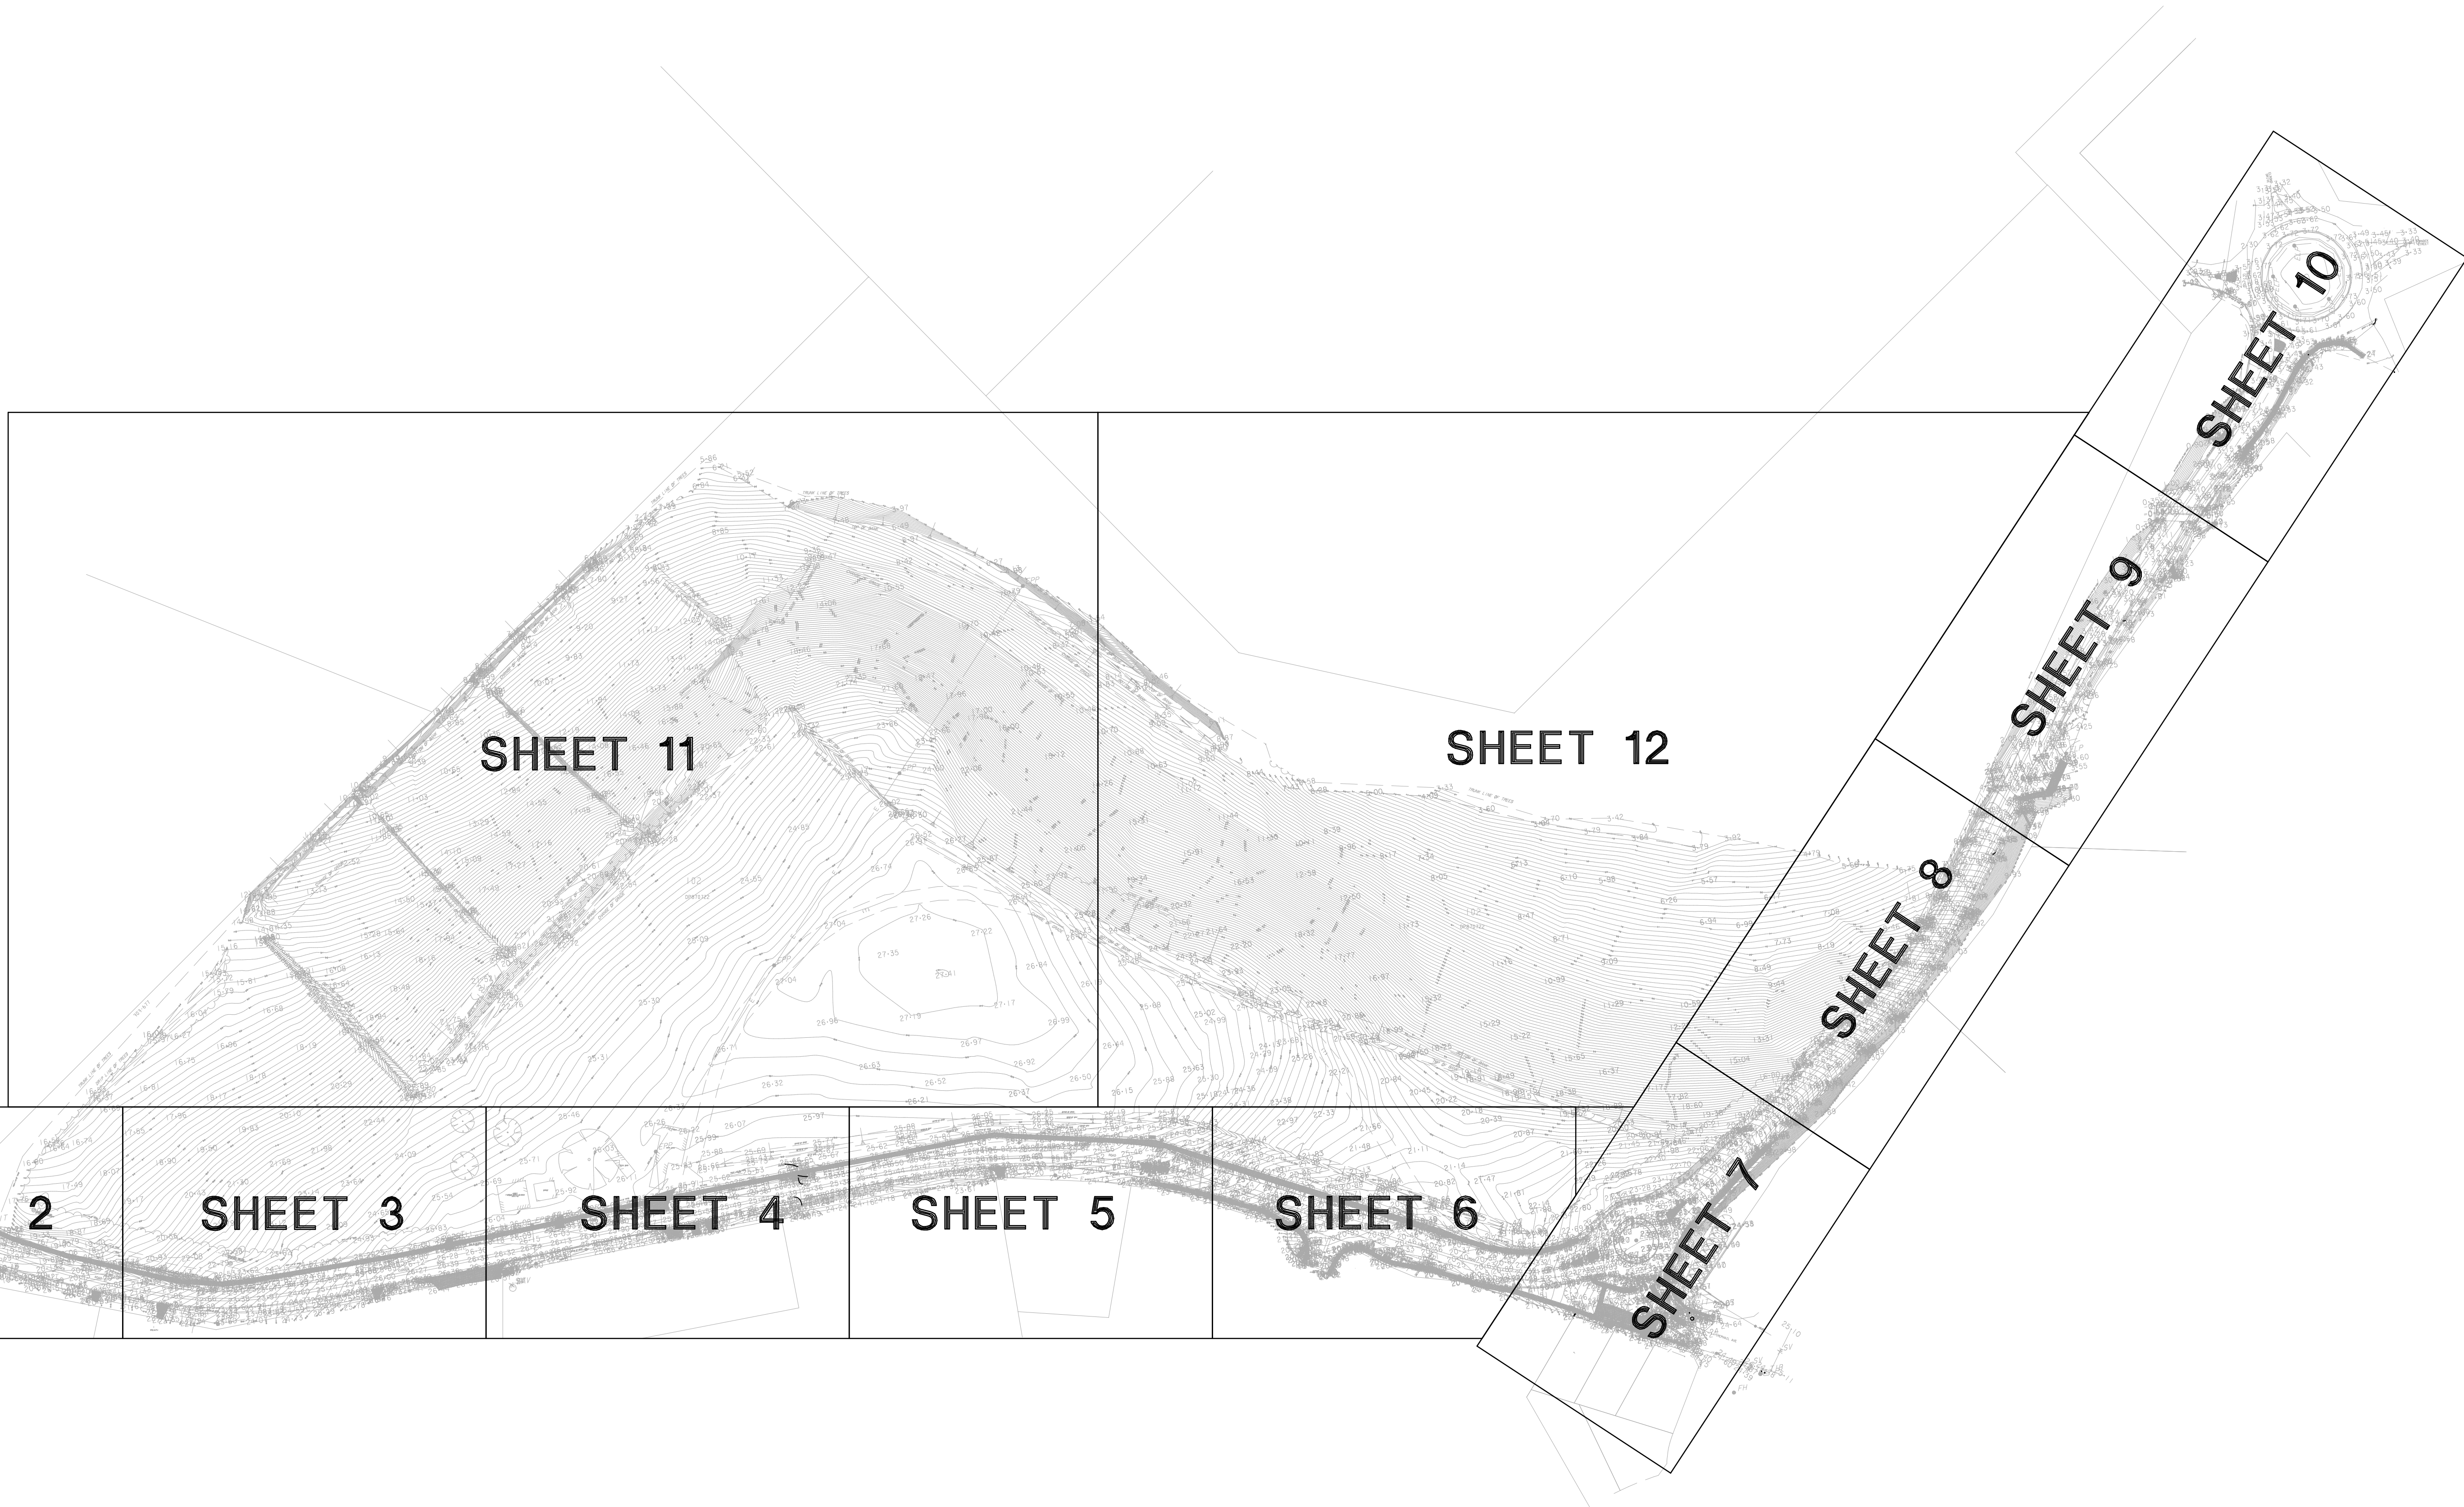

SHEET 1 OF 12


5/10/18-Rev D : Site Boundary By Field Survey Added 7/9/18-Rev C :Remnants Rk Wall Cudgen Rd Added 23/8/18 - Rev B : Rock Wall Added 16/7/18 - Rev A : Dam/Drains, additional fence, additional service information Revision Client		PRM PAW RLL RLL Chk'd	Important Notes: (THIS NOTE IS AN INTEGRAL PART OF THIS PLAN) DATE OF SURVEY: 30/31/05/2018 & 4,5,6,13,14 & 15/06/2018 CONTOUR INTERVAL - 0.2 m LEVEL DATUM: VIDE SSM 62101 RL 26.065 AHD CONTOURS ARE DERIVED FROM FIELD OBSERVATIONS AND ARE ACCURATE TO WITHIN HALF THE CONTOUR INTERVAL ONLY VISIBLE SURFACE FEATURES OF UNDERGROUND SERVICES HAVE BEEN SHOWN NO REPORT IS MADE ON ANY UNDERGROUND SERVICES ON OR ADJACENT TO THE SITE PRIOR TO ANY DEMOLITION, EXCAVATION OR CONSTRUCTION ON THE SITE, THE RELEVANT AUTHORITIES SHOULD BE CONTACTED FOR POSSIBLE LOCATION OF FURTHER UNDERGROUND SERVICES AND DETAILED LOCATION OF ALL SERVICES. THE TITLE BOUNDARIES AS SHOWN HEREON WERE NOT MARKED AT THE TIME OF SURVEY AND HAVE BEEN DETERMINED BY FIELD SURVEY.		LEVEL & DETAIL SURVEY SITE 8 LOT 102 IN DP870722 CUDGEN ROAD & TURNOCK STREET KINGSCLIFF Parish of CUDGEN County of ROUS J:\16400\16452\Projects\site 8\Topo\180530\22633B-D.pro		B & P SURVEYS CONSULTING SURVEYORS ABN: 55 01017236 30 Beryl Street Tweed Heads, NSW, 2485, Australia Telephone: (07) 5536 3611 Fax: (07) 5536 3701 Email: tweed@bpsurveys.com.au www.bpsurveys.com.au  A QUALITY ASSURED COMPANY Offices Also At : Nerang Ph: (07) 55960370 Murwillumbah Ph: (02) 66721924				
NSW GOVERNMENT HEALTH INFRASTRUCTURE			Scale 1 : 1500 @A1	Level Datum AHD	F.Bk 1	L.Bk -	Drawn PRM Chk'd	Ref. No. T16452	Date 15.06.2018	Drawing No./Size 22633 B	Rev. D

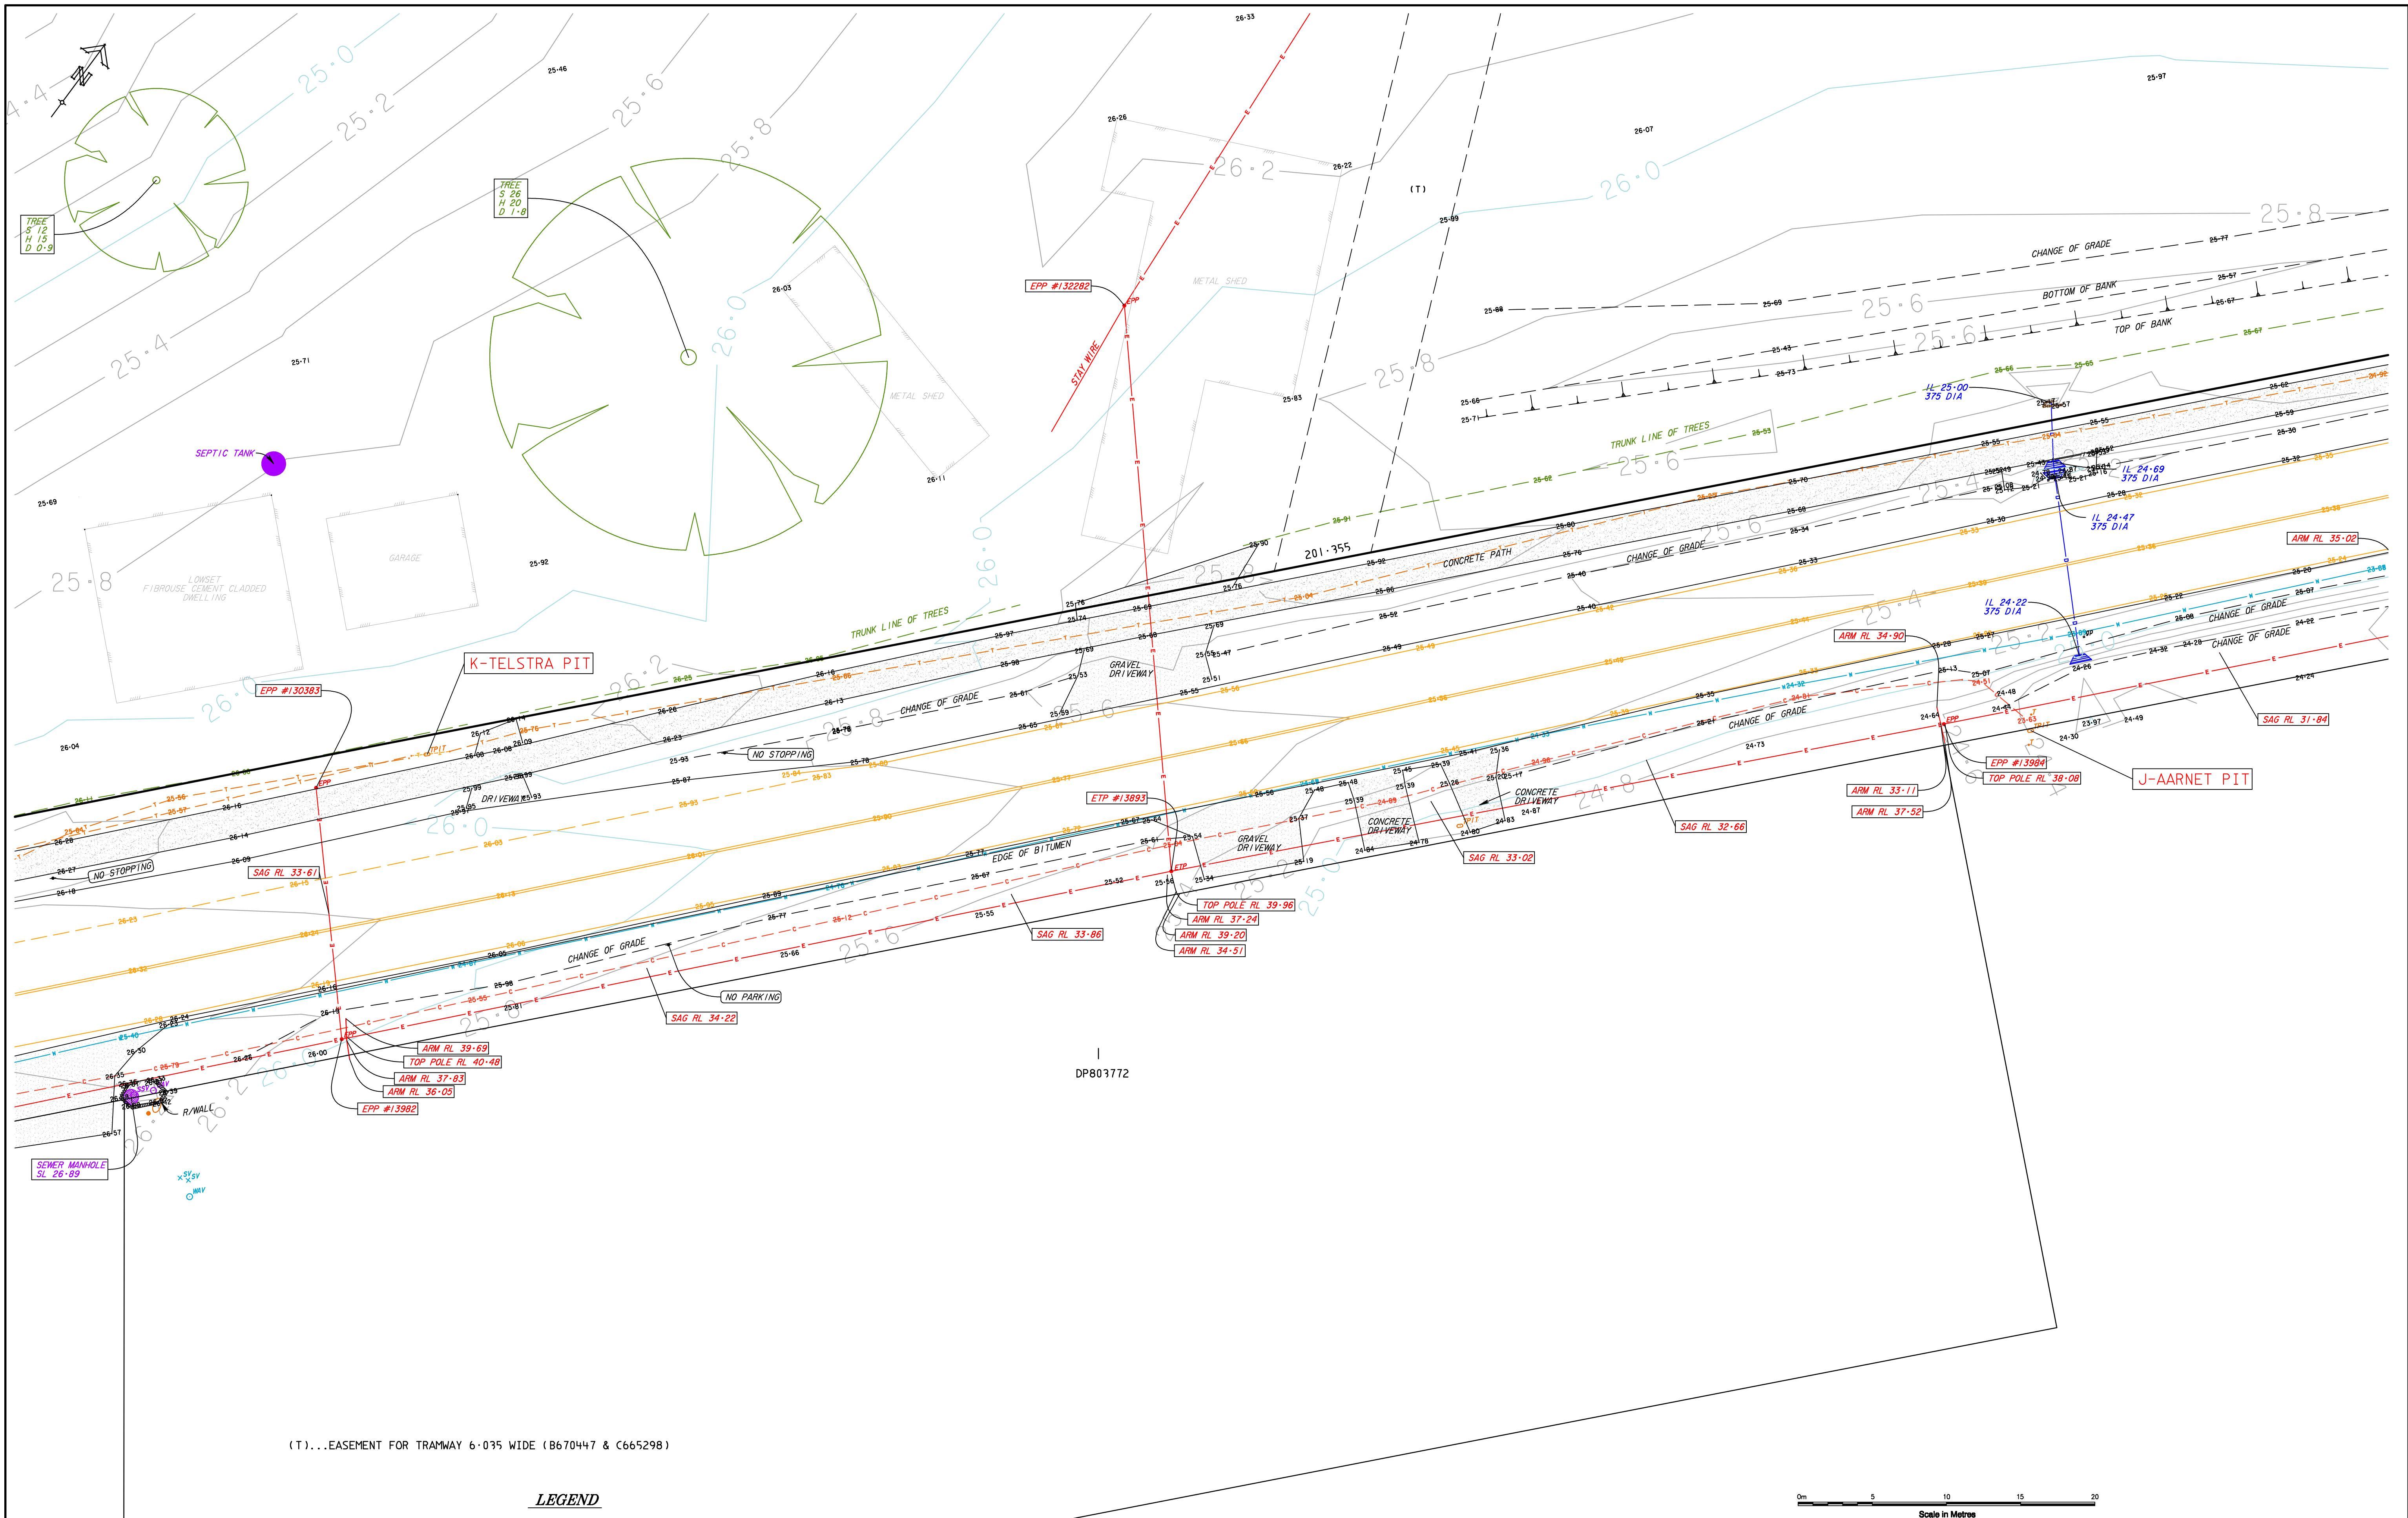

(T)...EASEMENT FOR TRAMWAY 6.035 WIDE (B670447 & C665298)

LEGEND

- IMPORTANT NOTE: www.dialbeforeyoudig.com.au
- ALL UNDERGROUND SERVICES SHOULD BE LOCATED ONSITE BY RELEVANT AUTHORITIES BEFORE ANY WORK IS COMMENCED.
- | | | |
|---|----------------------------------|---------------------------------|
| ... ELECTRICITY SERVICE CONDUIT (POSITION & DEPTH) BY OTHERS USING ELECTRONIC SERVICE LOCATION METHODS | ... ELECTRICITY LIGHT POLE | ... TELSTRA UNDERGROUND MARKER |
| ... COMMUNICATIONS SERVICE CONDUIT (POSITION & DEPTH) BY OTHERS USING ELECTRONIC SERVICE LOCATION METHODS | ... ELECTRICITY POLE | ... TELSTRA PIT |
| ... TELSTRA SERVICE CONDUIT (POSITION & DEPTH) BY OTHERS USING ELECTRONIC SERVICE LOCATION METHODS | ... ELECTRICITY PILLAR | ... OPTUS UNDERGROUND MARKER |
| ... WATER LINE (POSITION & DEPTH) BY OTHERS USING ELECTRONIC SERVICE LOCATION METHODS | ... ELECTRICITY STAY POLE | ... SEWER STOP VALVE |
| ... IRRIGATION STOP VALVE | ... ELECTRICITY TRANSFORMER POLE | ... SEWER AIR VALVE |
| ... WATER METER | | ... GUIDE POST |
| ... AIR VALVE | | ... DENOTES SOLID LINE MARKING |
| ... FIRE HYDRANT | | ... DENOTES DASHED LINE MARKING |
| ... SCOUR VALVE | | ... DENOTES DOUBLE LINE MARKING |
| ... STOP VALVE | | ... STORMWATER LINE |
| ... TELSTRA UNDERGROUND MARKER | | ... OVERHEAD ELECTRICITY LINES |
| ... TELSTRA PIT | | |
| ... OPTUS UNDERGROUND MARKER | | |
| ... SEWER STOP VALVE | | |
| ... SEWER AIR VALVE | | |
| ... GUIDE POST | | |
| ... DENOTES SOLID LINE MARKING | | |
| ... DENOTES DASHED LINE MARKING | | |
| ... DENOTES DOUBLE LINE MARKING | | |
| ... STORMWATER LINE | | |
| ... OVERHEAD ELECTRICITY LINES | | |

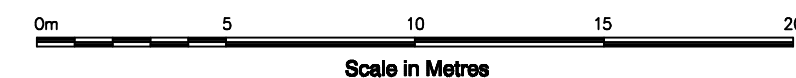

5/10/18-Rev D : Site Boundary By Field Survey Added 7/9/18-Rev C : Remnants Rk Wall Cudgen Rd Added 23/8/18 - Rev B : Rock Wall Added 16/7/18 - Rev A : Dam/Drains, additional fence, additional service information Revision Client		PRM PAW RLL RLL Chk'd	Important Notes: (THIS NOTE IS AN INTEGRAL PART OF THIS PLAN) DATE OF SURVEY: 30/31/05/2018 & 4,5,6,13,14 & 15/06/2018 CONTOUR INTERVAL - 0.2 m LEVEL DATUM: VIDE SSM 62101 RL 26.065 AHD CONTOURS ARE DERIVED FROM FIELD OBSERVATIONS AND ARE ACCURATE TO WITHIN HALF THE CONTOUR INTERVAL ONLY VISIBLE SURFACE FEATURES OF UNDERGROUND SERVICES HAVE BEEN SHOWN NO REPORT IS MADE ON ANY UNDERGROUND SERVICES ON OR ADJACENT TO THE SITE PRIOR TO ANY DEMOLITION, EXCAVATION OR CONSTRUCTION ON THE SITE, THE RELEVANT AUTHORITIES SHOULD BE CONTACTED FOR POSSIBLE LOCATION OF FURTHER UNDERGROUND SERVICES AND DETAILED LOCATION OF ALL SERVICES. THE TITLE BOUNDARIES AS SHOWN HEREON WERE NOT MARKED AT THE TIME OF SURVEY AND HAVE BEEN DETERMINED BY FIELD SURVEY.	LEVEL & DETAIL SURVEY SITE 8 LOT 102 IN DP870722 CUDGEN ROAD & TURNOCK STREET KINGSCLIFF Parish of CUDGEN County of ROUS J:\16400\16452\Projects\site 8\Topo\180530\22633B-D.prp		B & P SURVEYS CONSULTING SURVEYORS ABN 55 01017236 30 Beryl Street Tweed Heads, NSW, 2485, Australia Telephone: (07) 5536 3611 Fax: (07) 5536 3701 Email: tweed@bpsurveys.com.au Webpage: www.bpsurveys.com.au Offices Also At : Nerang Ph. (07) 55960370 Ph. (02) 66721924		 A QUALITY ASSURED COMPANY					
NSW GOVERNMENT HEALTH INFRASTRUCTURE					Scale 1 : 200 @A1	AHD	1	-	Drawn PRM Chk'd	Ref. No. T16452	Date 15.06.2018	Drawing No./Size 22633 B	Rev. D