


EL ROND
DRIVE

TURNOCK
STREET

STREET

TURNOCK

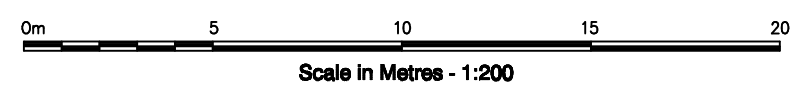

- LEGEND**
- | | | |
|---|----------------------------------|---------------------------------|
| ... ELECTRICITY SERVICE CONDUIT (POSITION & DEPTH) BY OTHERS USING ELECTRONIC SERVICE LOCATION METHODS | ... IRRIGATION STOP VALVE | ... COMMUNICATIONS P.I.T. |
| ... COMMUNICATIONS SERVICE CONDUIT (POSITION & DEPTH) BY OTHERS USING ELECTRONIC SERVICE LOCATION METHODS | ... WATER METER | ... TELSTRA UNDERGROUND MARKER |
| ... TELSTRA SERVICE CONDUIT (POSITION & DEPTH) BY OTHERS USING ELECTRONIC SERVICE LOCATION METHODS | ... AIR VALVE | ... TELSTRA P.I.T. |
| ... WATER LINE (POSITION & DEPTH) BY OTHERS USING ELECTRONIC SERVICE LOCATION METHODS | ... FIRE HYDRANT | ... OPTUS UNDERGROUND MARKER |
| ... OPTUS OPTIC FIBRE CABLE (APPROX. LOCATION ONLY - FROM MARKER POSTS) | ... SCOUR VALVE | ... TRAFFIC LIGHT PIT |
| ... SEWER RISING MAIN (INDICATIVE LOCATION FROM TSC RECORDS) | ... STOP VALVE | ... SEWER STOP VALVE |
| | ... ELECTRICITY LIGHT POLE | ... SEWER AIR VALVE |
| | ... ELECTRICITY POLE | ... GUIDE POST |
| | ... ELECTRICITY PILLAR | ... DENOTES SOLID LINE MARKING |
| | ... ELECTRICITY STAY POLE | ... DENOTES DASHED LINE MARKING |
| | ... ELECTRICITY TRANSFORMER POLE | ... DENOTES DOUBLE LINE MARKING |
| | ... OVERHEAD ELECTRICITY LINES | ... STORMWATER LINE |

**NSW GOVERNMENT
HEALTH INFRASTRUCTURE**

8/1/19-Rev G : Revised Boundaries
1/11/18-Rev F : Pump Shed, Services
17/10/18-Rev E : Tweed Coast Rd Intersection Detail
5/10/18-Rev D : Site Boundary By Field Survey Added
7/9/18-Rev C : Remnants Rk Wall Cudgen Rd Added
23/8/18 - Rev B : Rock Wall Added

Client: **NSW GOVERNMENT HEALTH INFRASTRUCTURE**

Important Notes: (THIS NOTE IS AN INTEGRAL PART OF THIS PLAN)

DATE OF SURVEY: 30/31/05/2018 & 4,5,6,13,14 & 15/06/2018
2-9/10/2018
LEVEL DATUM: VIDE SSM 62101 RL 26.065 AHD
CONTOURS ARE DERIVED FROM FIELD OBSERVATIONS AND ARE ACCURATE TO WITHIN HALF THE CONTOUR INTERVAL.
ONLY VISIBLE SURFACE FEATURES OF UNDERGROUND SERVICES HAVE BEEN SHOWN.
NO REPORT IS MADE ON ANY UNDERGROUND SERVICES ON OR ADJACENT TO THE SITE.
PRIOR TO ANY DEMOLITION, EXCAVATION OR CONSTRUCTION ON THE SITE, THE RELEVANT AUTHORITIES SHOULD BE CONTACTED FOR POSSIBLE LOCATION OF FURTHER UNDERGROUND SERVICES AND DETAILED LOCATION OF ALL SERVICES.
THE TITLE BOUNDARIES AS SHOWN HEREON WERE NOT MARKED AT THE TIME OF SURVEY AND HAVE BEEN DETERMINED BY FIELD SURVEY.

MES
MES
RLL
PRM
PAW
RLL
Chkd

LEVEL & DETAIL SURVEY

SITE 8
LOT 11 IN DP1246853
CUDGEN ROAD & TURNOCK STREET
CUDGEN

Parish of CUDGEN County of ROUS

Scale: 1 : 200 @A1
Level Datum: AHD
F.Bk: 1,2
L.Bk: -
Drawn: PRM
Chkd: Chkd


Ref. No: T16452
Date: 15.06.2018
Drawing No./Size: 22633 B
Rev: G


**B & P SURVEYS
CONSULTING SURVEYORS**

ABN: 55 01017236
30 Beryl Street
Tweed Heads, NSW 2485, Australia
Telephone: (07) 5536 3611
Fax: (07) 5536 3701
Email: twed@bpsurveys.com.au
Webpage: www.bpsurveys.com.au

Offices Also At: Nerang
Ph: (07) 55960370 Ph: (02) 66721924


Murwillumbah

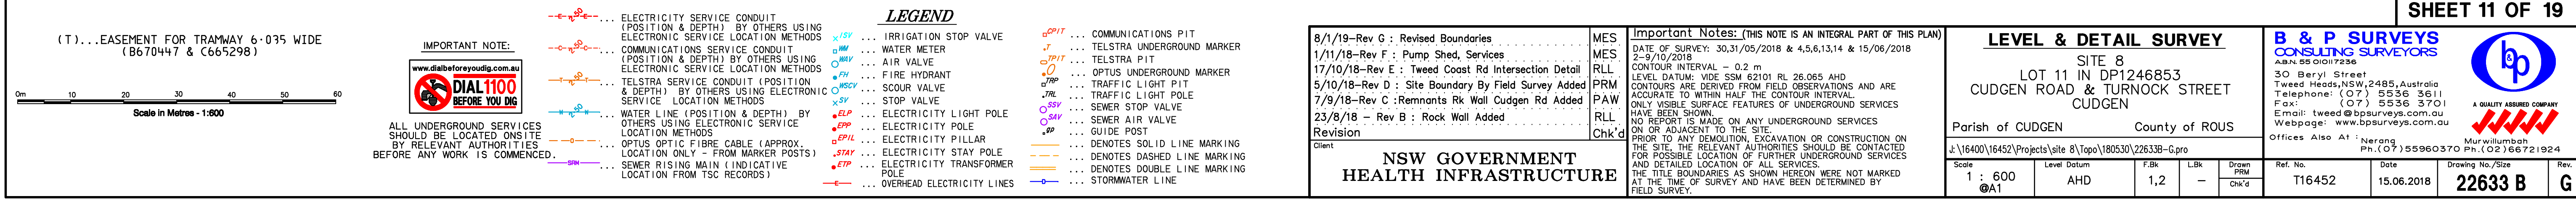

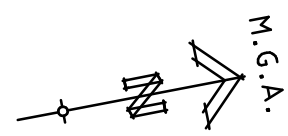


12

DP868288

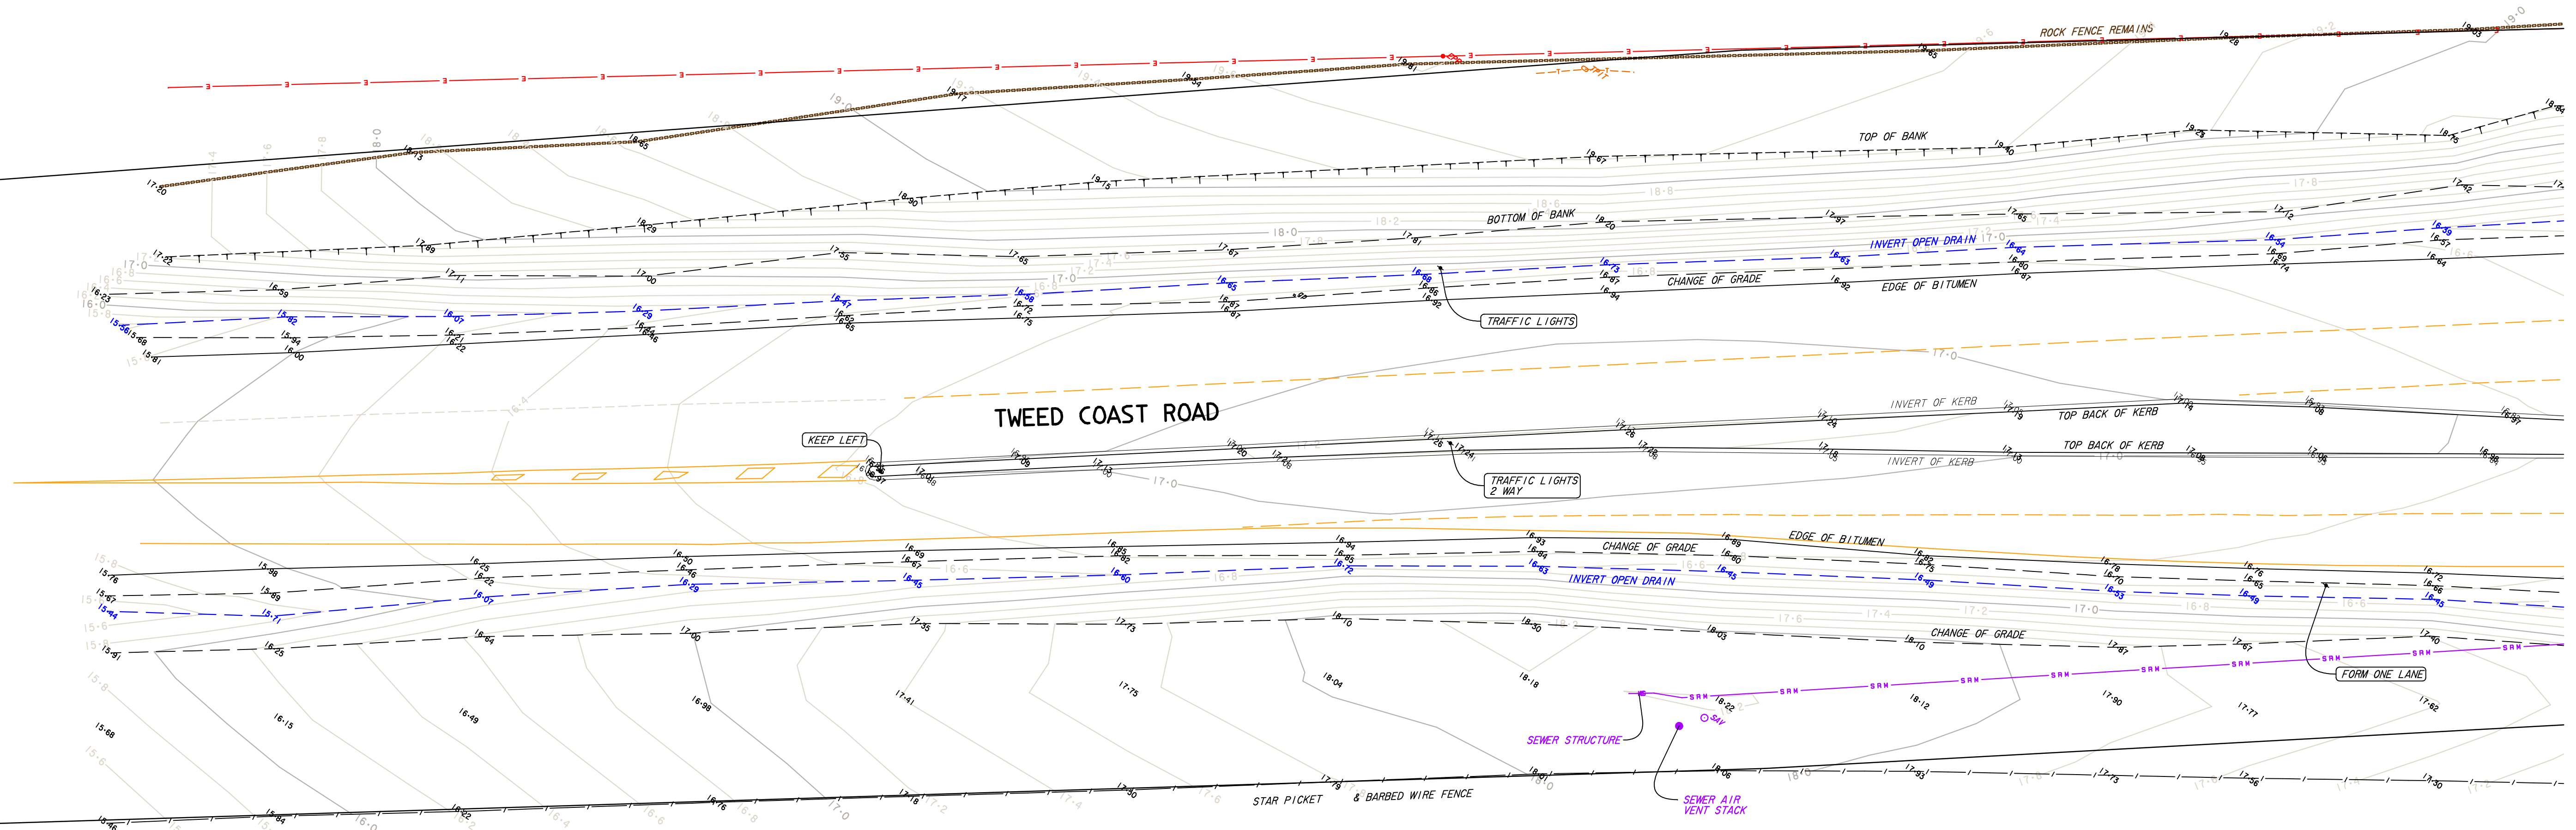

13

DP868620

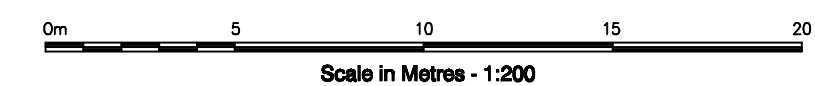

IMPORTANT NOTE:



ALL UNDERGROUND SERVICES SHOULD BE LOCATED ON SITE BY RELEVANT AUTHORITIES BEFORE ANY WORK IS COMMENCED.

---x---x---x---	ELECTRICITY SERVICE CONDUIT (POSITION & DEPTH) BY OTHERS USING ELECTRONIC SERVICE LOCATION METHODS	x/ISV	IRRIGATION STOP VALVE
---o---o---o---	COMMUNICATIONS SERVICE CONDUIT (POSITION & DEPTH) BY OTHERS USING ELECTRONIC SERVICE LOCATION METHODS	o/MV	WATER METER
---x---x---x---	TELSTRA SERVICE CONDUIT (POSITION & DEPTH) BY OTHERS USING ELECTRONIC SERVICE LOCATION METHODS	o/TV	AIR VALVE
---x---x---x---	WATER LINE (POSITION & DEPTH) BY OTHERS USING ELECTRONIC SERVICE LOCATION METHODS	o/FH	FIRE HYDRANT
---x---x---x---	OPTIC FIBRE CABLE (APPROX. LOCATION ONLY - FROM MARKER POSTS)	o/SCV	SCOUR VALVE
---x---x---x---	SEWER RISING MAIN (INDICATIVE LOCATION FROM TSC RECORDS)	o/SV	STOP VALVE
---x---x---x---		x/ELP	ELECTRICITY LIGHT POLE
---x---x---x---		o/EP	ELECTRICITY POLE
---x---x---x---		o/EPIL	ELECTRICITY PILLAR
---x---x---x---		o/STAY	ELECTRICITY STAY POLE
---x---x---x---		o/ETP	ELECTRICITY TRANSFORMER POLE
---x---x---x---		---x---	OVERHEAD ELECTRICITY LINES

LEGEND

o/CPIT	COMMUNICATIONS PIT
o/TPIT	TELSTRA PIT
o/OPM	OPTUS UNDERGROUND MARKER
o/TL	TRAFFIC LIGHT PIT
o/TL	TRAFFIC LIGHT POLE
o/SLV	SEWER STOP VALVE
o/SAV	SEWER AIR VALVE
o/SP	GUIDE POST
---	DENOTES SOLID LINE MARKING
---	DENOTES DASHED LINE MARKING
---	DENOTES DOUBLE LINE MARKING
---	STORMWATER LINE


8/1/19-Rev G : Revised Boundaries	MES
1/11/18-Rev F : Pump Shed, Services	MES
17/10/18-Rev E : Tweed Coast Rd Intersection Detail	RLM
5/10/18-Rev D : Site Boundary By Field Survey Added	PRM
7/9/18-Rev C : Remnants Rk Wall Cudgen Rd Added	PAW
23/8/18 - Rev B : Rock Wall Added	RL
Revision	Chkd
Client	
NSW GOVERNMENT HEALTH INFRASTRUCTURE	

Important Notes: (THIS NOTE IS AN INTEGRAL PART OF THIS PLAN)
DATE OF SURVEY: 30/31/05/2018 & 4,5,6,13,14 & 15/06/2018
2-9/10/2018
LEVEL DATUM: VIDE SSM 62101 RL 26.065 AHD
CONTOURS ARE DERIVED FROM FIELD OBSERVATIONS AND ARE ACCURATE TO WITHIN HALF THE CONTOUR INTERVAL.
ONLY VISIBLE SURFACE FEATURES OF UNDERGROUND SERVICES HAVE BEEN SHOWN.
NO REPORT IS MADE ON ANY UNDERGROUND SERVICES ON OR ADJACENT TO THE SITE.
PRIOR TO ANY DEMOLITION, EXCAVATION OR CONSTRUCTION ON THE SITE, THE RELEVANT AUTHORITIES SHOULD BE CONTACTED FOR POSSIBLE LOCATION OF FURTHER UNDERGROUND SERVICES.
AND DETAILED LOCATION OF ALL SERVICES.
THE TITLE BOUNDARIES AS SHOWN HEREON WERE NOT MARKED AT THE TIME OF SURVEY AND HAVE BEEN DETERMINED BY FIELD SURVEY.

LEVEL & DETAIL SURVEY	
SITE 8	
LOT 11 IN DP1246853	
CUDGEN ROAD & TURNOCK STREET	
CUDGEN	
Parish of CUDGEN	County of ROUS
J:\16400\16452\Projects\site 8\Topo\180530\226338-C.pro	
Scale	Level Datum
1 : 200	AHD
@A1	
F.Bk	LBk
1,2	-
Drawn	PRM
Chkd	
Ref. No.	Date
T16452	15.06.2018
Drawing No./Size	Rev.
22633 B	G


B & P SURVEYS CONSULTING SURVEYS	
A.B.N. 55 01017236	
30 Beryl Street	
Tweed Heads, NSW, 2485, Australia	
Telephone: (07) 5536 3611	
Fax: (07) 5536 3701	
Email: tweed@bpsurveys.com.au	
Webpage: www.bpsurveys.com.au	
Offices Also At : Nerang	Murwillumbah
Ph. (07) 55960370	Ph. (02) 66721924

SHEET 13 OF 19

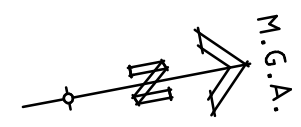

12
DP868288

SP40765

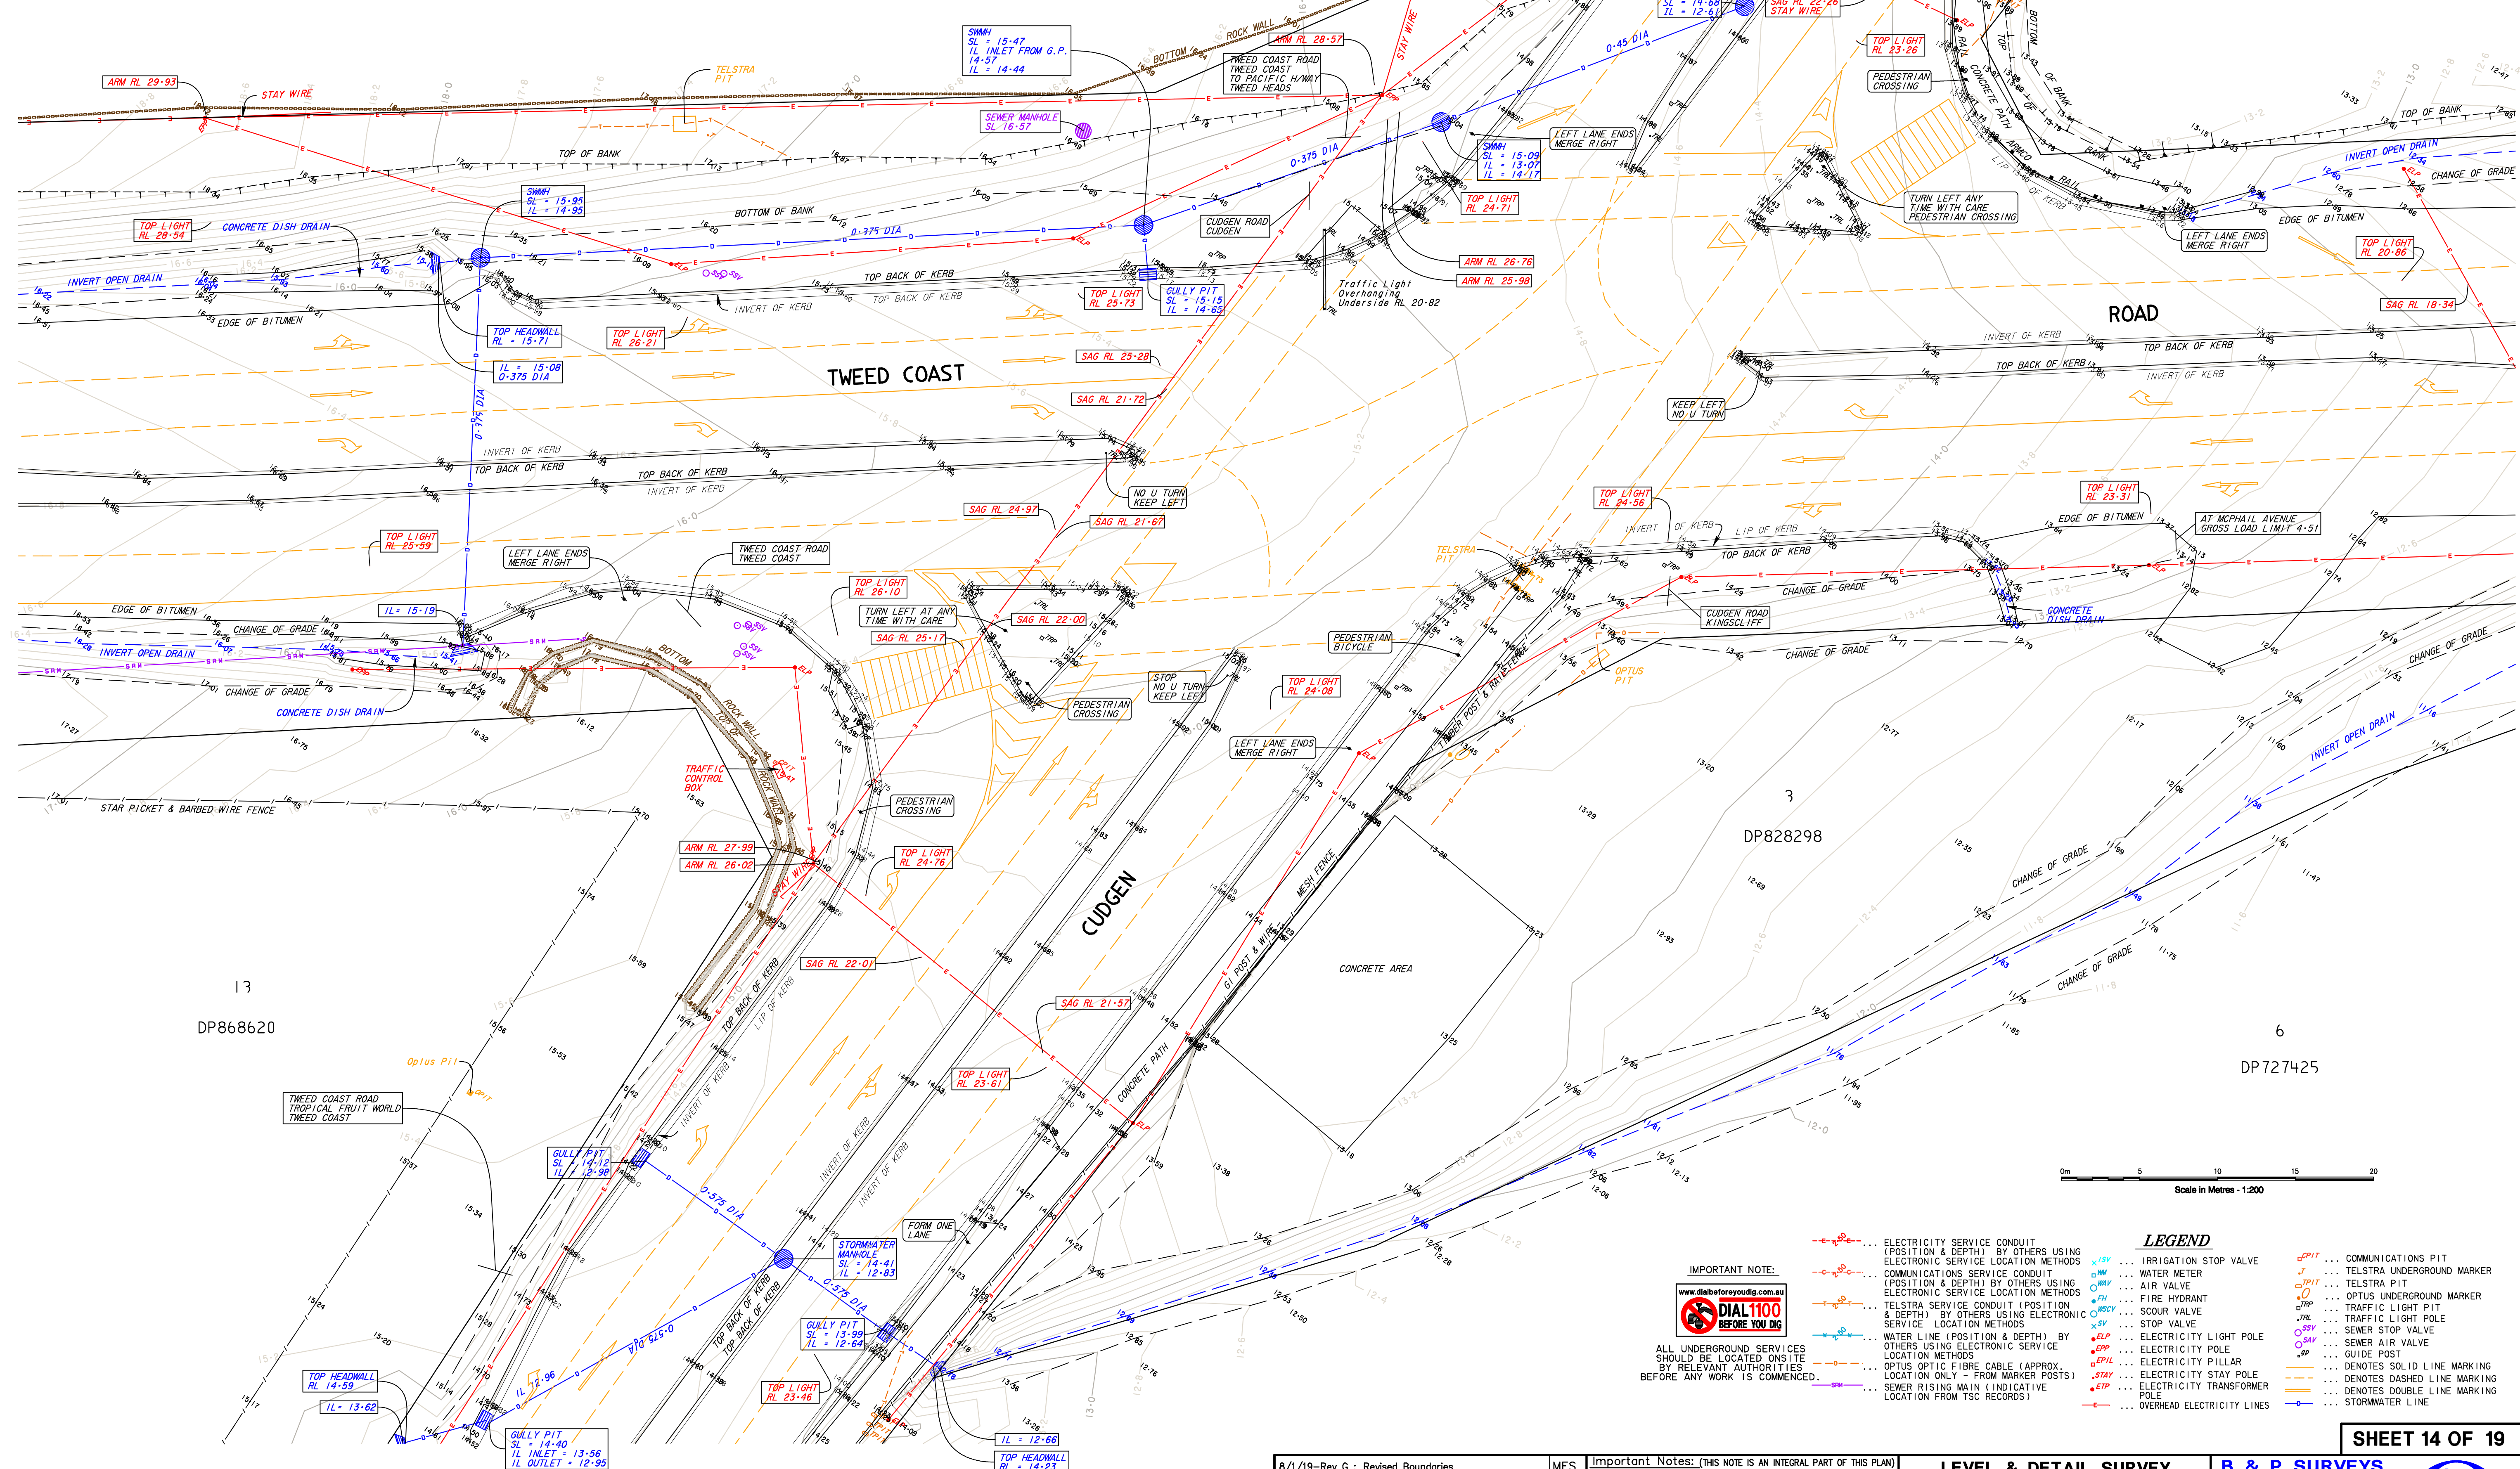

13
DP868620

DP828298

6
DP727425


0m 5 10 15 20
Scale in Metres - 1:200

IMPORTANT NOTE:
www.dialbeforeyoudig.com.au
DIAL100
BEFORE YOU DIG

ALL UNDERGROUND SERVICES
SHOULD BE LOCATED ON SITE
BY RELEVANT AUTHORITIES
BEFORE ANY WORK IS COMMENCED.

- LEGEND**
- | | | |
|---|----------------------------------|---------------------------------|
| ... ELECTRICITY SERVICE CONDUIT (POSITION & DEPTH) BY OTHERS USING ELECTRONIC SERVICE LOCATION METHODS | ... IRRIGATION STOP VALVE | ... COMMUNICATIONS PIT |
| ... COMMUNICATIONS SERVICE CONDUIT (POSITION & DEPTH) BY OTHERS USING ELECTRONIC SERVICE LOCATION METHODS | ... WATER METER | ... TELSTRA UNDERGROUND MARKER |
| ... TELSTRA SERVICE CONDUIT (POSITION & DEPTH) BY OTHERS USING ELECTRONIC SERVICE LOCATION METHODS | ... AIR VALVE | ... TELSTRA PIT |
| ... WATER LINE (POSITION & DEPTH) BY OTHERS USING ELECTRONIC SERVICE LOCATION METHODS | ... FIRE HYDRANT | ... OPTUS UNDERGROUND MARKER |
| ... OPTUS OPTIC FIBRE CABLE (APPROX. LOCATION ONLY - FROM MARKER POSTS) | ... SCOUR VALVE | ... TRAFFIC LIGHT PIT |
| ... SEWER RISING MAIN (INDICATIVE LOCATION FROM TSC RECORDS) | ... STOP VALVE | ... TRAFFIC LIGHT POLE |
| ... OVERHEAD ELECTRICITY LINES | ... ELECTRICITY LIGHT POLE | ... SEWER STOP VALVE |
| | ... ELECTRICITY POLE | ... SEWER AIR VALVE |
| | ... ELECTRICITY PILLAR | ... GUIDE POST |
| | ... ELECTRICITY STAY POLE | ... DENOTES SOLID LINE MARKING |
| | ... ELECTRICITY TRANSFORMER POLE | ... DENOTES DASHED LINE MARKING |
| | | ... DENOTES DOUBLE LINE MARKING |
| | | ... STORMWATER LINE |

8/1/19-Rev G : Revised Boundaries 1/11/18-Rev F : Pump Shed, Services 17/10/18-Rev E : Tweed Coast Rd Intersection Detail 5/10/18-Rev D : Site Boundary By Field Survey Added 7/9/18-Rev C : Remnants Rk Wall Cudgen Rd Added 23/8/18 - Rev B : Rock Wall Added Revision Client		MES MES PRM PAW RL RL Chkd		Important Notes: (THIS NOTE IS AN INTEGRAL PART OF THIS PLAN) DATE OF SURVEY: 30/31/05/2018 & 4/5,6,13,14 & 15/06/2018 2-9/10/2018 CONTOUR INTERVAL - 0.2 m LEVEL DATUM: VIDE SSM 62101 RL 26.065 AHD CONTOURS ARE DERIVED FROM FIELD OBSERVATIONS AND ARE ACCURATE TO WITHIN HALF THE CONTOUR INTERVAL ONLY VISIBLE SURFACE FEATURES OF UNDERGROUND SERVICES HAVE BEEN SHOWN NO REPORT IS MADE ON ANY UNDERGROUND SERVICES ON OR ADJACENT TO THE SITE PRIOR TO ANY DEMOLITION, EXCAVATION OR CONSTRUCTION ON THE SITE, THE RELEVANT AUTHORITIES SHOULD BE CONTACTED FOR POSSIBLE LOCATION OF FURTHER UNDERGROUND SERVICES AND DETAILED LOCATION OF ALL SERVICES. THE TITLE BOUNDARIES AS SHOWN HEREON WERE NOT MARKED AT THE TIME OF SURVEY AND HAVE BEEN DETERMINED BY FIELD SURVEY.		LEVEL & DETAIL SURVEY SITE 8 LOT 11 IN DP1246853 CUDGEN ROAD & TURNOCK STREET CUDGEN Parish of CUDGEN County of ROUS J:\16400\16452\Projects\site 8\Topo\180530\226338-C.pro <table border="1"><tr><td>Scale</td><td>Level Datum</td><td>F.Bk</td><td>L.Bk</td><td>Drawn</td><td>PRM</td><td>Chkd</td></tr><tr><td>1 : 200</td><td>AHD</td><td>1,2</td><td>-</td><td></td><td></td><td></td></tr><tr><td>@A1</td><td></td><td></td><td></td><td></td><td></td><td></td></tr></table>		Scale	Level Datum	F.Bk	L.Bk	Drawn	PRM	Chkd	1 : 200	AHD	1,2	-				@A1							B & P SURVEYS CONSULTING SURVEYORS ABN: 55 01017236 30 Beryl Street Tweed Heads, NSW 2485, Australia Telephone: (07) 5536 3611 Fax: (07) 5536 3701 Email: twed@bpsurveys.com.au Webpage: www.bpsurveys.com.au Offices Also At : Nerang Ph: (07) 55960370 Ph: (02) 66721924 Murwillumbah		SHEET 14 OF 19 <table border="1"><tr><td>Ref. No.</td><td>Date</td><td>Drawing No./Size</td><td>Rev.</td></tr><tr><td>T16452</td><td>15.06.2018</td><td>22633 B</td><td>G</td></tr></table>		Ref. No.	Date	Drawing No./Size	Rev.	T16452	15.06.2018	22633 B	G
Scale	Level Datum	F.Bk	L.Bk	Drawn	PRM	Chkd																																		
1 : 200	AHD	1,2	-																																					
@A1	
Ref. No.	Date	Drawing No./Size	Rev.																																					
T16452	15.06.2018	22633 B	G																																					

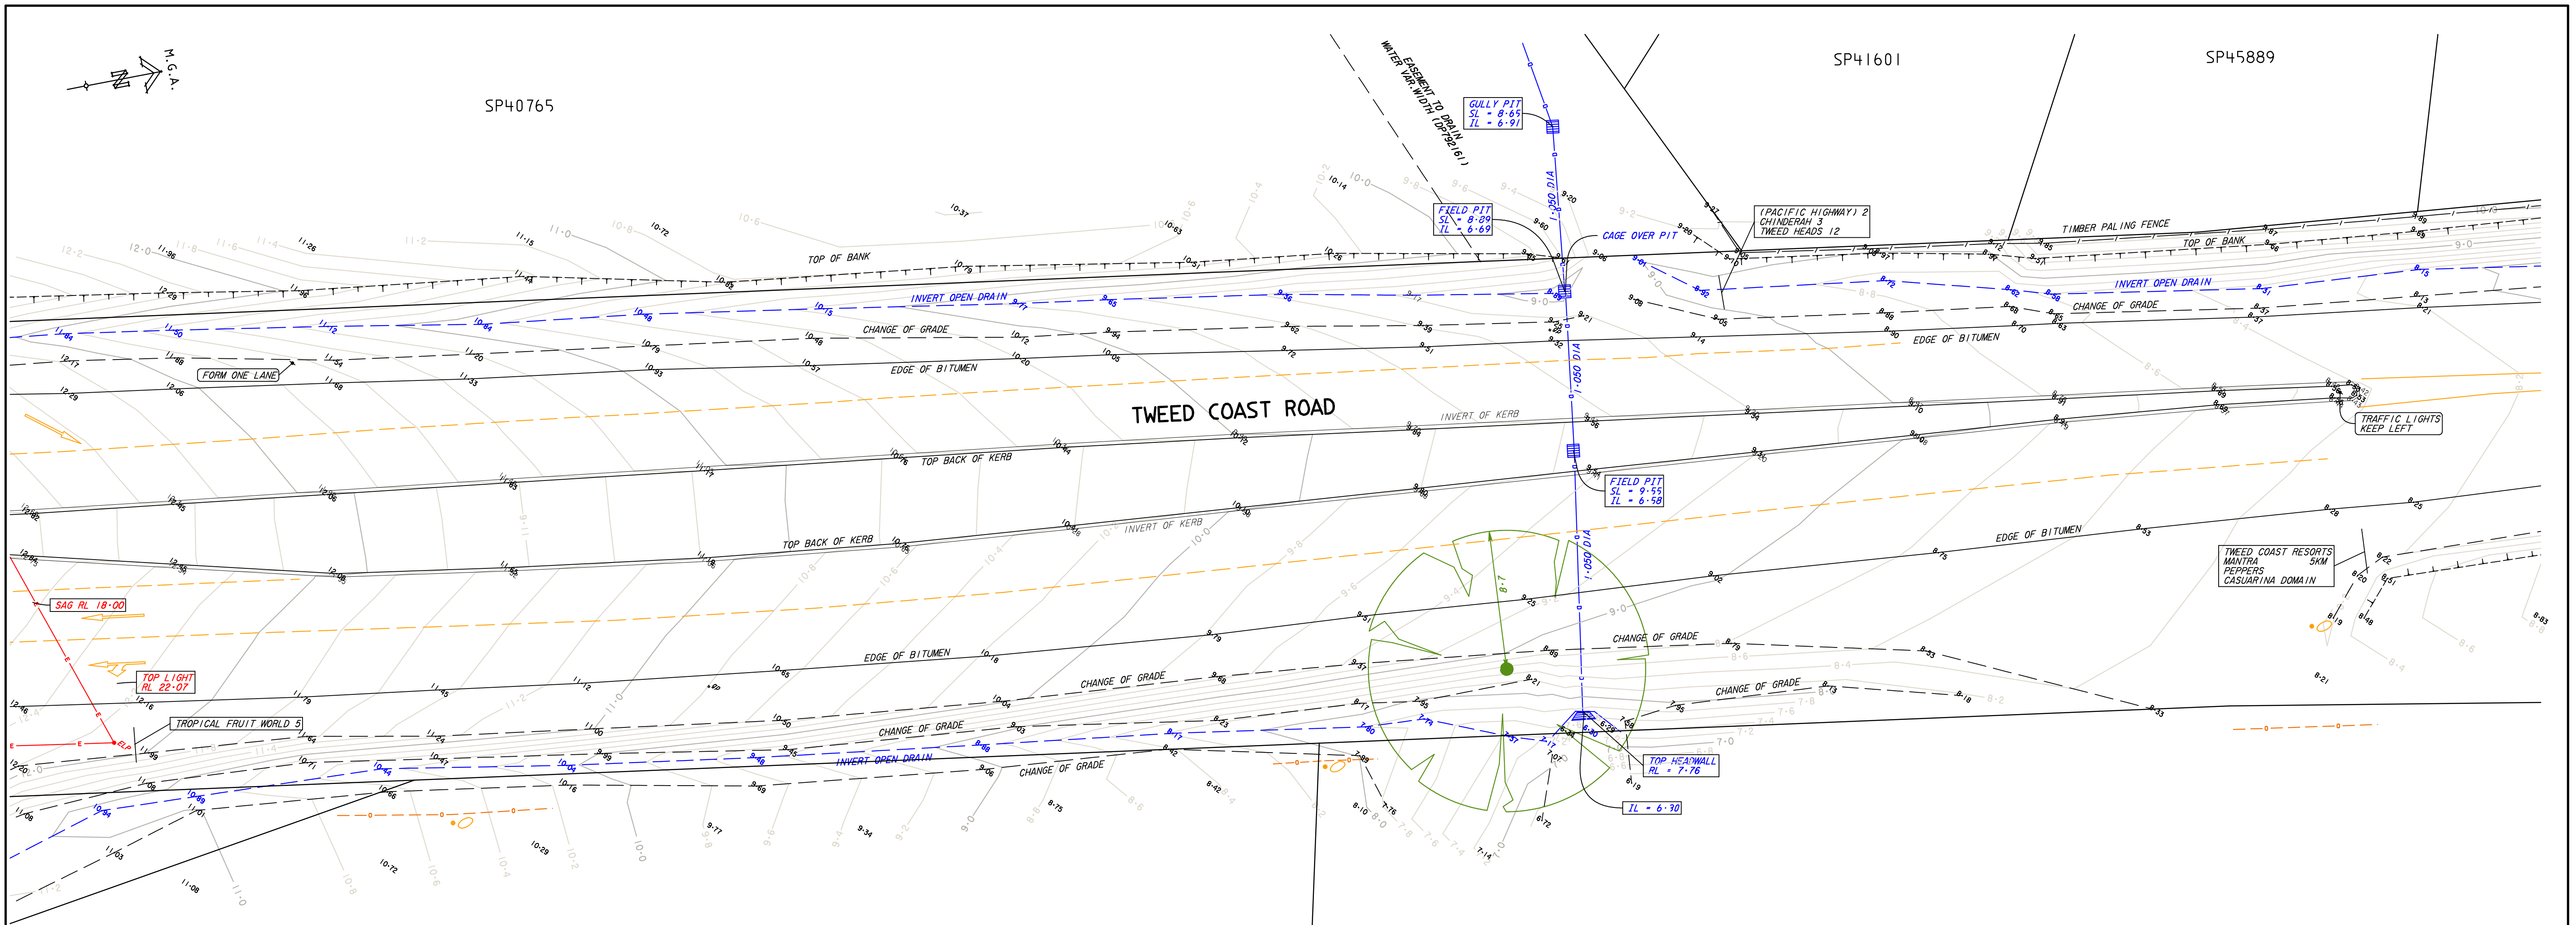

6
DP727425


3
DP828298

0m 5 10 15 20
Scale in Metres - 1:200

SHEET 17 OF 19

		<u>LEGEND</u>		
IMPORTANT NOTE:  www.dialbeforeyoudig.com.au ALL UNDERGROUND SERVICES SHOULD BE LOCATED ONSITE BY RELEVANT AUTHORITIES BEFORE ANY WORK IS COMMENCED.		ELECTRICITY SERVICE CONDUIT (POSITION & DEPTH) BY OTHERS USING ELECTRONIC SERVICE LOCATION METHODS		... COMMUNICATIONS PIT
		COMMUNICATIONS SERVICE CONDUIT (POSITION & DEPTH) BY OTHERS USING ELECTRONIC SERVICE LOCATION METHODS		... TELSTRA UNDERGROUND MARKER
		TELSTRA SERVICE CONDUIT (POSITION & DEPTH) BY OTHERS USING ELECTRONIC SERVICE LOCATION METHODS		... TELSTRA PIT
		TELSTRA SERVICE CONDUIT (POSITION & DEPTH) BY OTHERS USING ELECTRONIC SERVICE LOCATION METHODS		... OPTUS UNDERGROUND MARKER
		TELSTRA SERVICE CONDUIT (POSITION & DEPTH) BY OTHERS USING ELECTRONIC SERVICE LOCATION METHODS		... TRAFFIC LIGHT PIT
		TELSTRA SERVICE CONDUIT (POSITION & DEPTH) BY OTHERS USING ELECTRONIC SERVICE LOCATION METHODS		... TRAFFIC LIGHT POLE
		TELSTRA SERVICE CONDUIT (POSITION & DEPTH) BY OTHERS USING ELECTRONIC SERVICE LOCATION METHODS		... SEWER STOP VALVE
		TELSTRA SERVICE CONDUIT (POSITION & DEPTH) BY OTHERS USING ELECTRONIC SERVICE LOCATION METHODS		... SEWER AIR VALVE
		TELSTRA SERVICE CONDUIT (POSITION & DEPTH) BY OTHERS USING ELECTRONIC SERVICE LOCATION METHODS		... GUIDE POST
		TELSTRA SERVICE CONDUIT (POSITION & DEPTH) BY OTHERS USING ELECTRONIC SERVICE LOCATION METHODS		... DENOTES SOLID LINE MARKING
		OPTUS OPTIC FIBRE CABLE (APPROX. LOCATION ONLY - FROM MARKER POSTS)		... DENOTES DASHED LINE MARKING
		SEWER RISING MAIN (INDICATIVE LOCATION FROM TSC RECORDS)		... DENOTES DOUBLE LINE MARKING
		OVERHEAD ELECTRICITY LINES		... STORMWATER LINE

8/1/19—Rev G : Revised Boundaries 1/11/18—Rev F : Pump Shed, Services 17/10/18—Rev E : Tweed Coast Rd Intersection Detail 5/10/18—Rev D : Site Boundary By Field Survey Added 7/9/18—Rev C : Remnants Rk Wall Cudgen Rd Added 23/8/18 - Rev B : Rock Wall Added Revision Client		MES MES RLL PRM PAW RLL Chkd	Important Notes: (THIS NOTE IS AN INTEGRAL PART OF THIS PLAN) DATE OF SURVEY: 30/31/05/2018 & 4,5,6,13,14 & 15/06/2018 2-9/10/2018 CONTOUR INTERVAL - 0.2 m LEVEL DATUM: VIDE SSM 62101 RL 26.065 AHD CONTOURS ARE DERIVED FROM FIELD OBSERVATIONS AND ARE ACCURATE TO WITHIN HALF THE CONTOUR INTERVAL. ONLY VISIBLE SURFACE FEATURES OF UNDERGROUND SERVICES HAVE BEEN SHOWN. NO REPORT IS MADE ON ANY UNDERGROUND SERVICES ON OR ADJACENT TO THE SITE. PRIOR TO ANY DEMOLITION, EXCAVATION OR CONSTRUCTION ON THE SITE, THE RELEVANT AUTHORITIES SHOULD BE CONTACTED FOR POSSIBLE LOCATION OF FURTHER UNDERGROUND SERVICES AND DETAILED LOCATION OF ALL SERVICES. THE TITLE BOUNDARIES AS SHOWN HEREON WERE NOT MARKED AT THE TIME OF SURVEY AND HAVE BEEN DETERMINED BY FIELD SURVEY.		LEVEL & DETAIL SURVEY SITE 8 LOT 11 IN DP1246853 CUDDGEN ROAD & TURNOCK STREET CUDDGEN Parish of CUDDGEN County of ROUS J:\16400\16452\Projects\site 8\Topo\180530\226338-G.pro Scale 1 : 200 @A1		Level Datum AHD F.Bk 1,2 L.Bk — Drawn PRM Chkd		Ref. No. T16452 Date 15.06.2018 Drawing No./Size 22633 B Rev. G	B & P SURVEYS CONSULTING SURVEYORS ABN: 55 01017236 30 Beryl Street Tweed Heads, NSW, 2485, Australia Telephone: (07) 5536 3611 Fax: (07) 5536 3701 Email: tweed@bpsurveys.com.au Webpage: www.bpsurveys.com.au Offices Also At : Nerang Ph: (07) 55960370 Murwillumbah Ph: (02) 66721924		
--	--	--	---	--	--	--	--	--	--	--	--	--

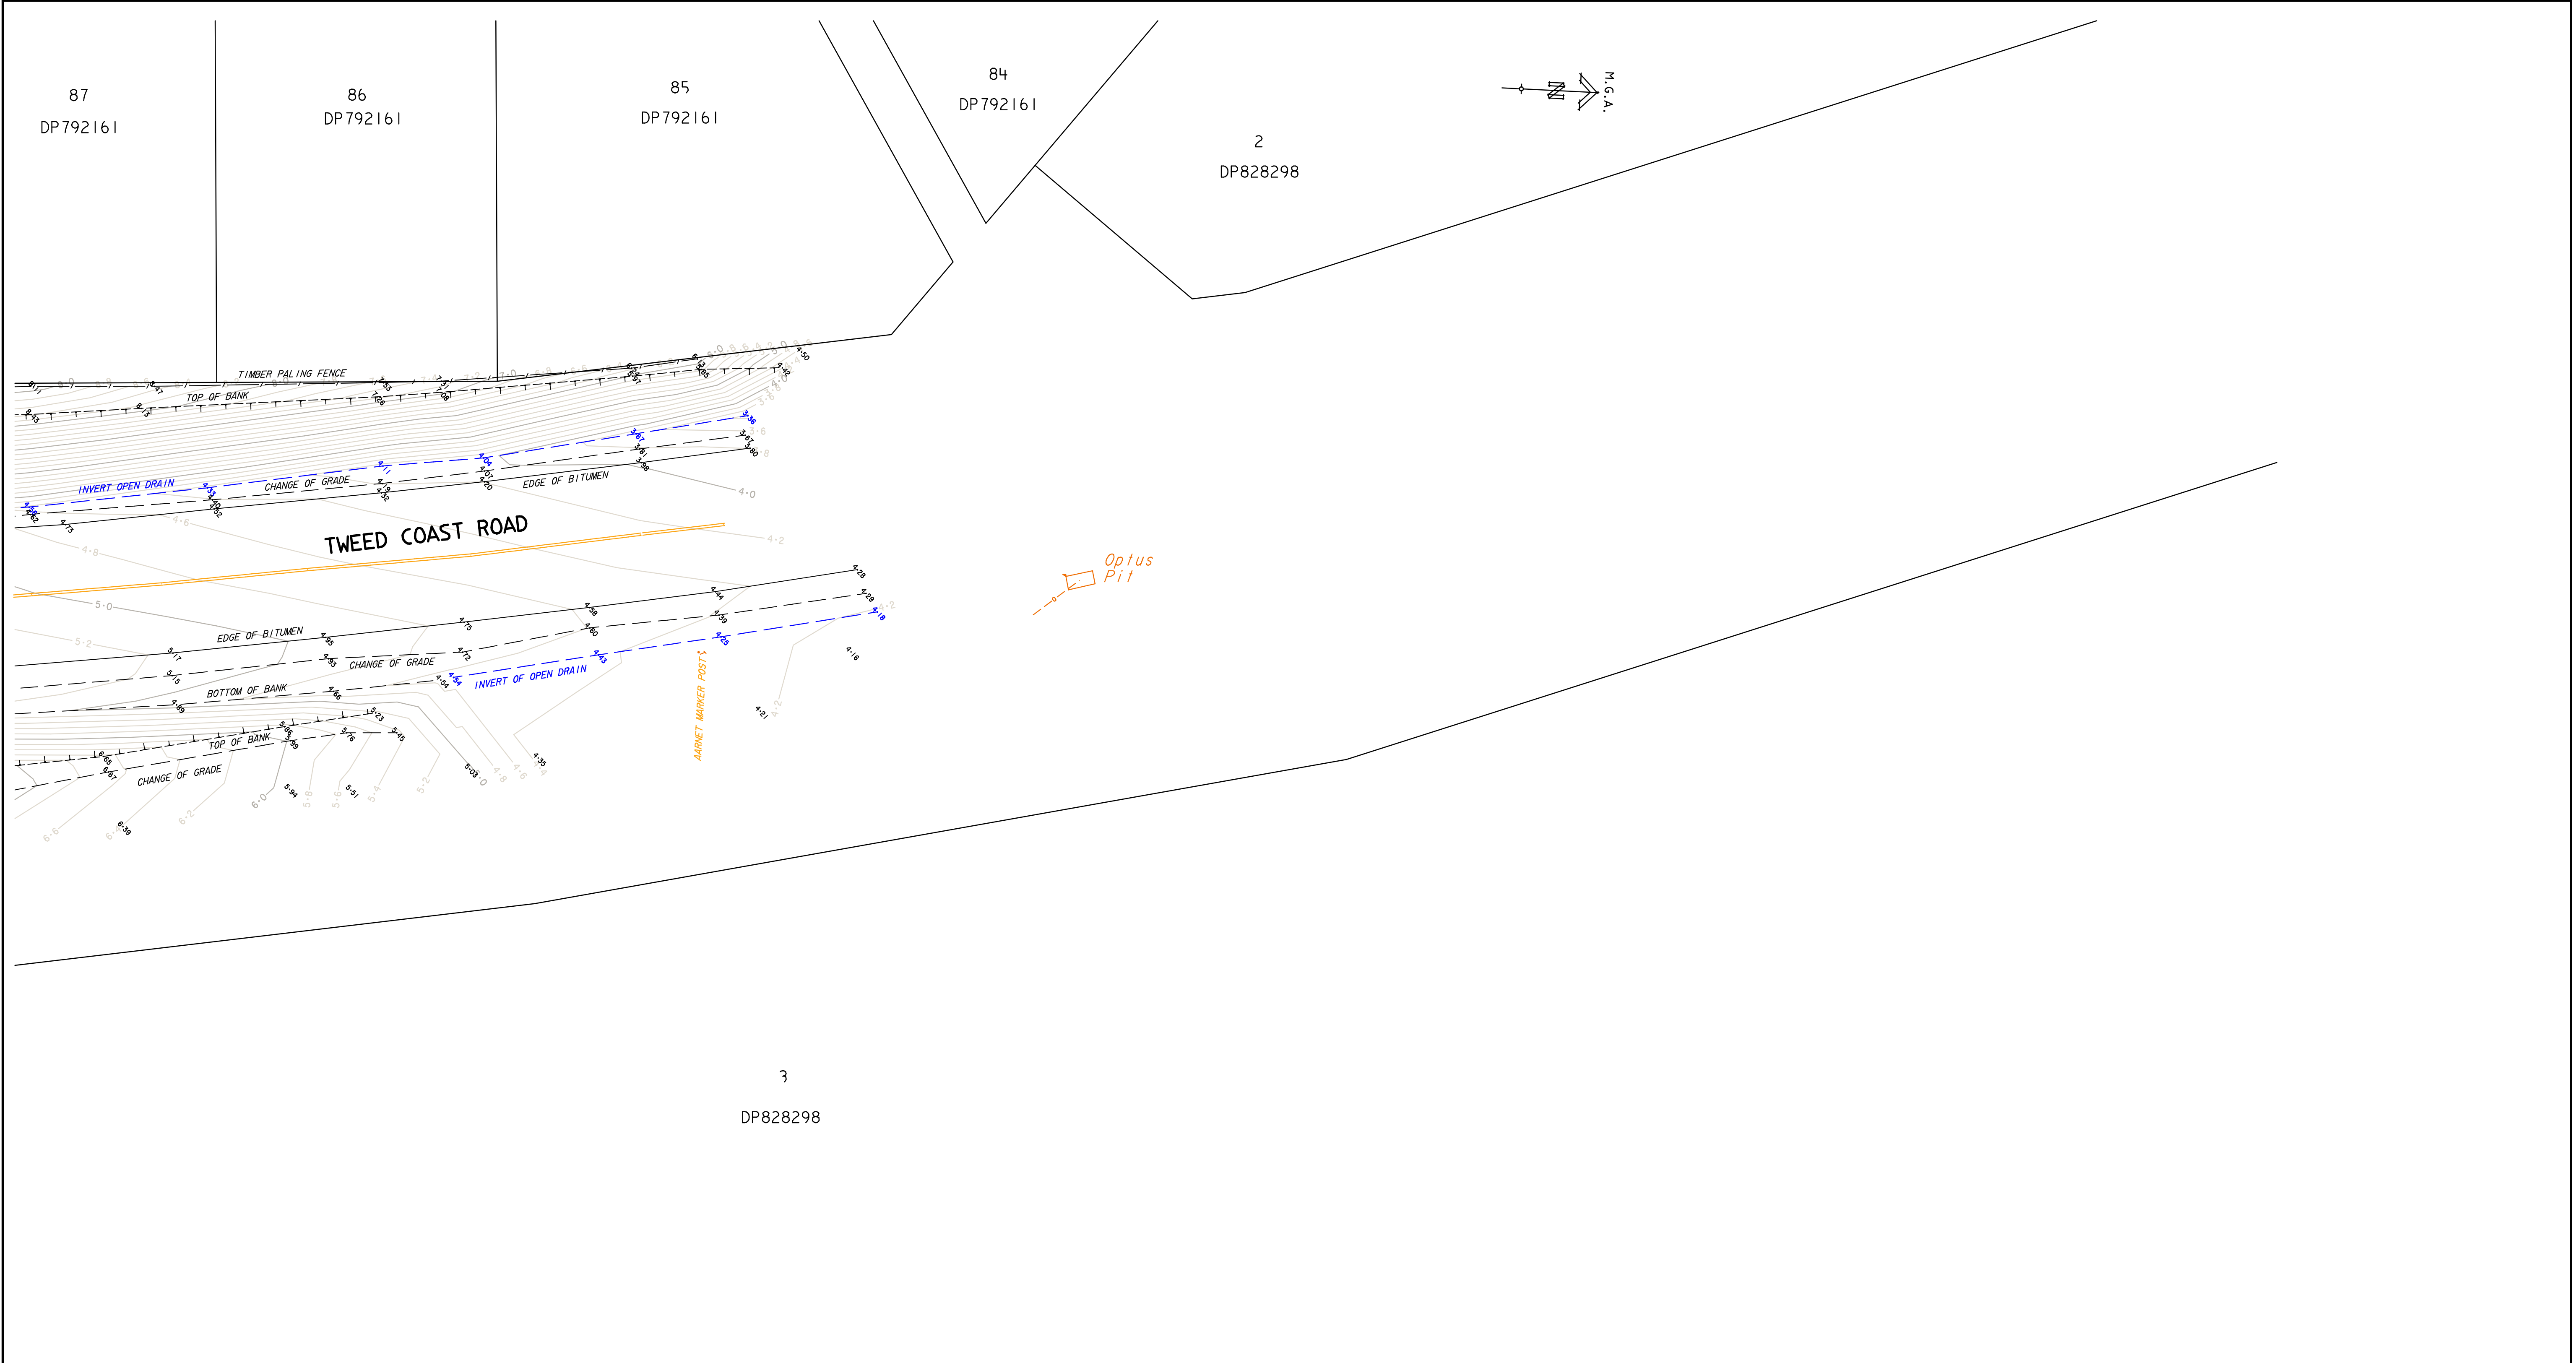

IMPORTANT NOTE:

www.dialbeforeyoudig.com.au

DIAL 1100

BEFORE YOU DIG

ALL UNDERGROUND SERVICES SHOULD BE LOCATED ON SITE BY RELEVANT AUTHORITIES BEFORE ANY WORK IS COMMENCED.

... ELECTRICITY SERVICE CONDUIT (POSITION & DEPTH) BY OTHERS USING ELECTRONIC SERVICE LOCATION METHODS

... COMMUNICATIONS SERVICE CONDUIT (POSITION & DEPTH) BY OTHERS USING ELECTRONIC SERVICE LOCATION METHODS

... TELSTRA SERVICE CONDUIT (POSITION & DEPTH) BY OTHERS USING ELECTRONIC SERVICE LOCATION METHODS

... WATER LINE (POSITION & DEPTH) BY OTHERS USING ELECTRONIC SERVICE LOCATION METHODS

... OPTUS OPTIC FIBRE CABLE (APPROX. LOCATION ONLY - FROM MARKER POSTS)

... SEWER RISING MAIN (INDICATIVE LOCATION FROM TSC RECORDS)

LEGEND

... IRRIGATION STOP VALVE

... WATER METER

... AIR VALVE

... FIRE HYDRANT

... SCOUR VALVE

... STOP VALVE

... ELECTRICITY LIGHT POLE

... ELECTRICITY POLE

... ELECTRICITY PILLAR

... ELECTRICITY STAY POLE

... ELECTRICITY TRANSFORMER POLE

... OVERHEAD ELECTRICITY LINES

... COMMUNICATIONS PIT

... TELSTRA UNDERGROUND MARKER

... TELSTRA PIT

... OPTUS UNDERGROUND MARKER

... TRAFFIC LIGHT PIT

... TRAFFIC LIGHT POLE

... SEWER STOP VALVE

... SEWER AIR VALVE

... GUIDE POST

... DENOTES SOLID LINE MARKING

... DENOTES DASHED LINE MARKING

... DENOTES DOUBLE LINE MARKING

... STORMWATER LINE

8/1/19-Rev G : Revised Boundaries

1/11/18-Rev F : Pump Shed, Services

17/10/18-Rev E : Tweed Coast Rd Intersection Detail

5/10/18-Rev D : Site Boundary By Field Survey Added

7/9/18-Rev C : Remnants Rk Wall Cudgen Rd Added

23/8/18 - Rev B : Rock Wall Added

Revision

Client

MES

MES

RLL

PRM

PAW

RLL

Chk'd

Important Notes: (THIS NOTE IS AN INTEGRAL PART OF THIS PLAN)

DATE OF SURVEY: 30/31/05/2018 & 4,5,6,13,14 & 15/06/2018

2-9/10/2018

CONTOUR INTERVAL - 0.2 m

LEVEL DATUM: VIDE SSM 62101 RL 26.065 AHD

CONTOURS ARE DERIVED FROM FIELD OBSERVATIONS AND ARE ACCURATE TO WITHIN HALF THE CONTOUR INTERVAL

ONLY VISIBLE SURFACE FEATURES OF UNDERGROUND SERVICES HAVE BEEN SHOWN

NO REPORT IS MADE ON ANY UNDERGROUND SERVICES ON OR ADJACENT TO THE SITE

PRIOR TO ANY DEMOLITION, EXCAVATION OR CONSTRUCTION ON THE SITE, THE RELEVANT AUTHORITIES SHOULD BE CONTACTED FOR POSSIBLE LOCATION OF FURTHER UNDERGROUND SERVICES AND DETAILED LOCATION OF ALL SERVICES.

THE TITLE BOUNDARIES AS SHOWN HEREON WERE NOT MARKED AT THE TIME OF SURVEY AND HAVE BEEN DETERMINED BY FIELD SURVEY.

LEVEL & DETAIL SURVEY

SITE 8

LOT 11 IN DP1246853

CUDGEN ROAD & TURNOCK STREET

CUDGEN

Parish of cudGEN County of ROUS

J:\16400\16452\Projects\site 8\Topo\180530\226338-G.pro

Scale	Level Datum	F.Bk	L.Bk	Drawn	PRM	Ref. No.	Date	Drawing No./Size	Rev.
1 : 200	AHD	1,2	-	Chk'd		T16452	15.06.2018	22633 B	G

B & P SURVEYS

CONSULTING SURVEYORS

A.B.N. 55 010117236

30 Beryl Street

Tweed Heads, NSW, 2485, Australia

Telephone: (07) 5536 3611

Fax: (07) 5536 3701

E-mail: tweed@bpsurveys.com.au


Webpage: www.bpsurveys.com.au

Offices Also At : Nerang Ph. (07) 55960370 Ph. (02) 66721924


Murwillumbah

bp


A QUALITY ASSURED COMPANY

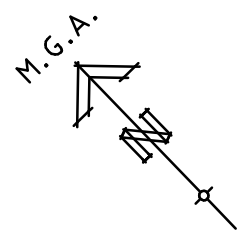

6
DP727425

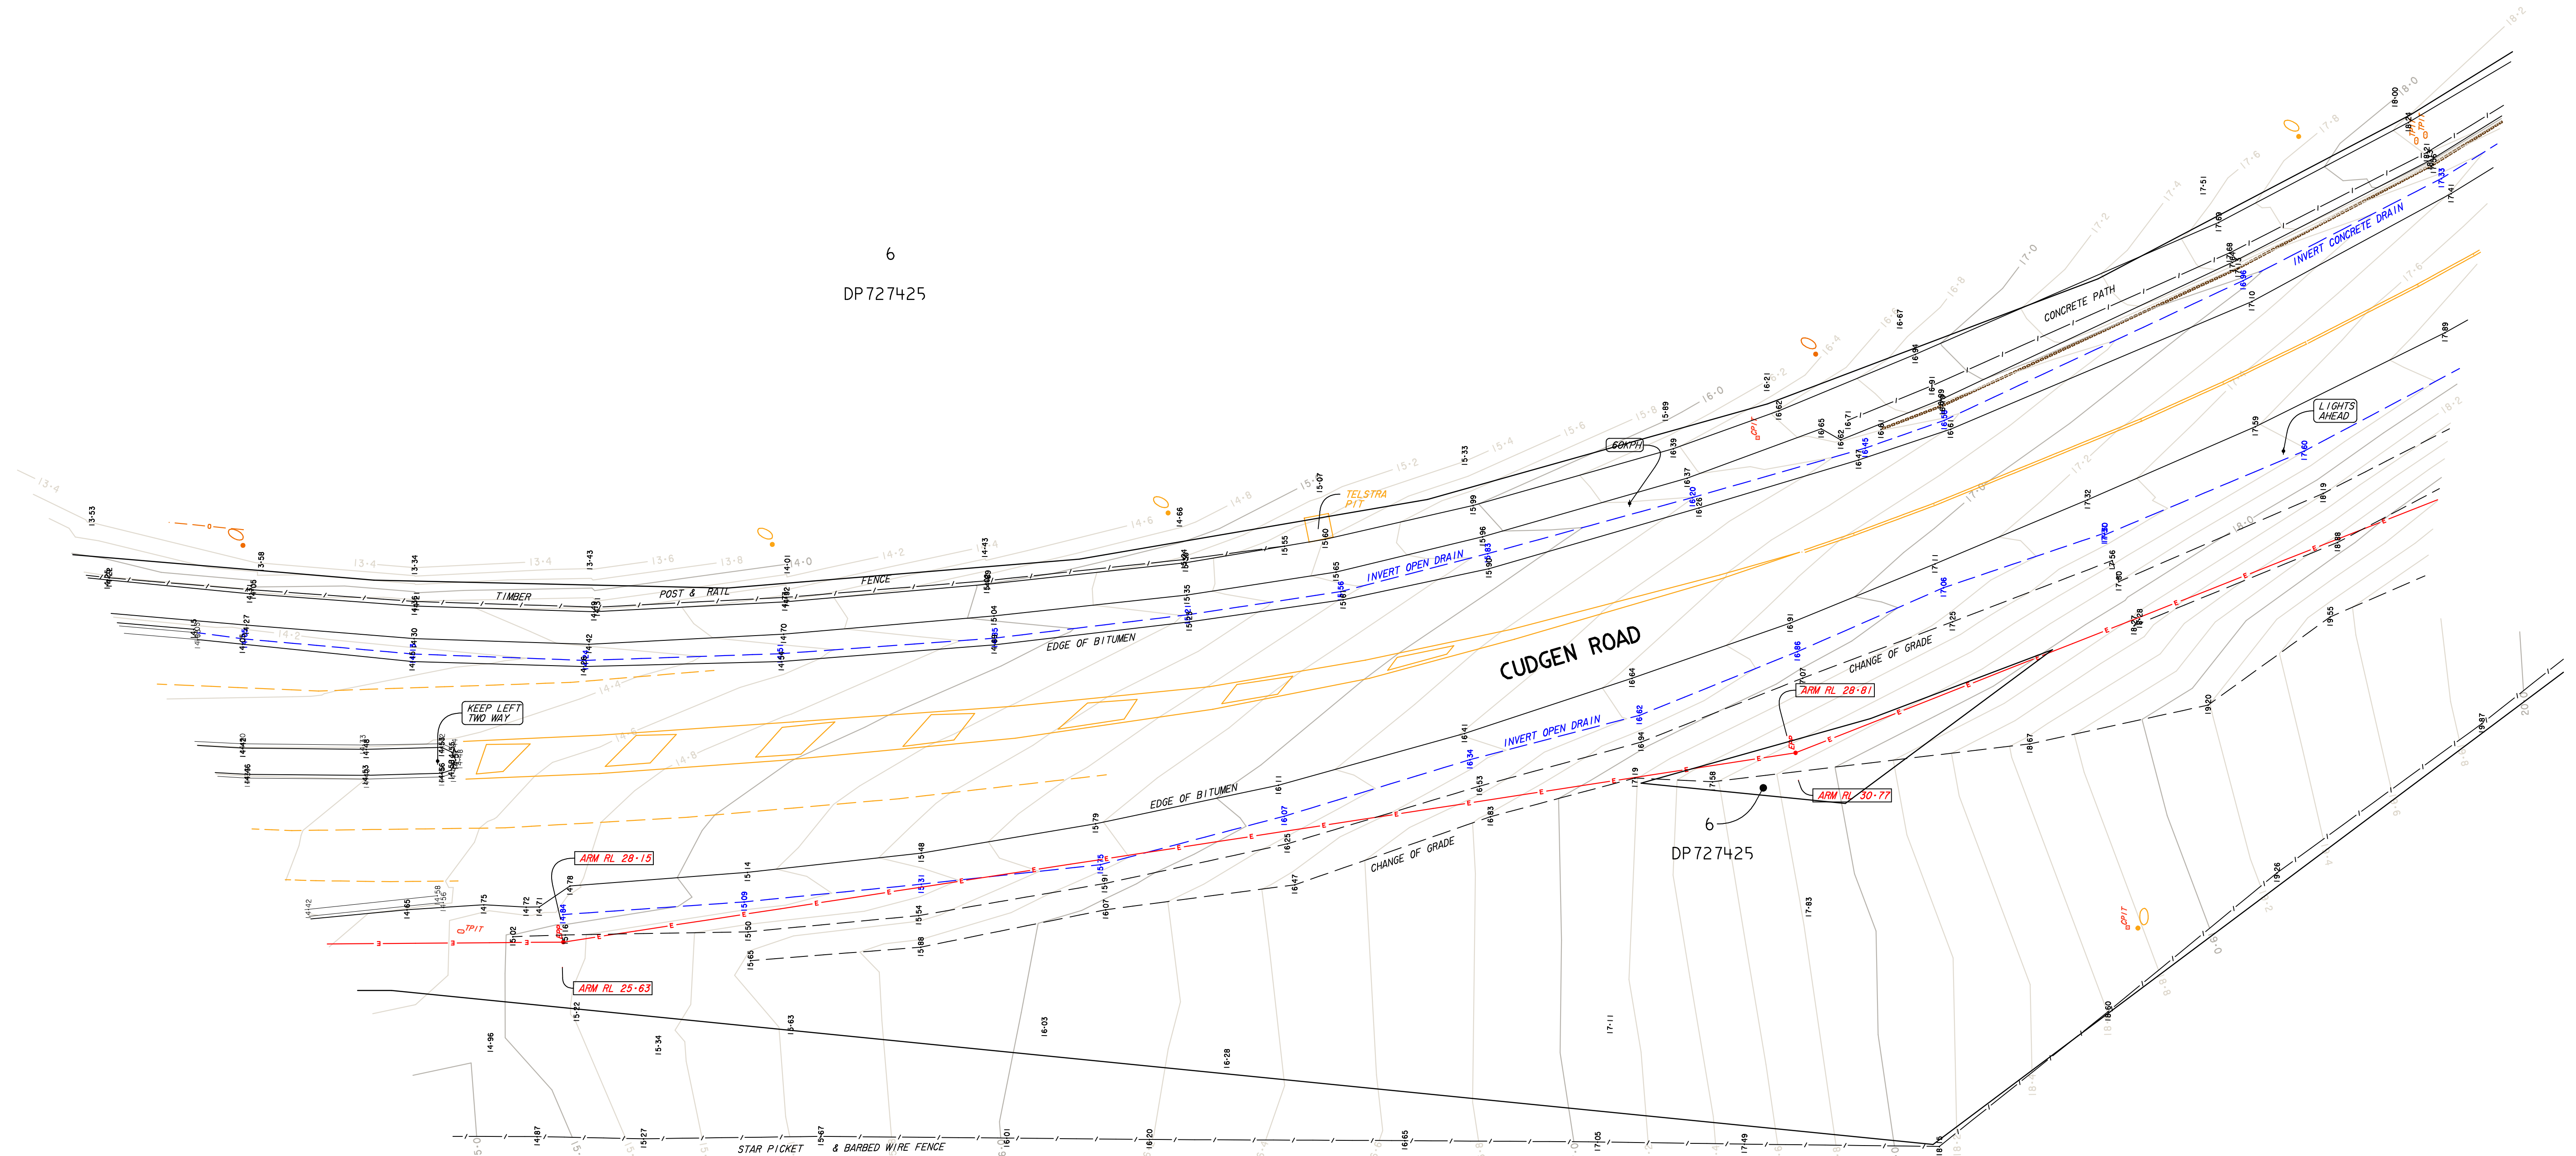

13
DP868620

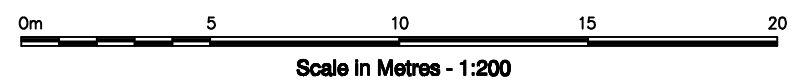

- IMPORTANT NOTE:**
www.dialbeforeyoudig.com.au
DIAL 1100 BEFORE YOU DIG
ALL UNDERGROUND SERVICES SHOULD BE LOCATED ON SITE BY RELEVANT AUTHORITIES BEFORE ANY WORK IS COMMENCED.
- LEGEND**
- | | | |
|--|----------------------------------|---------------------------------|
| --- ELECTRICITY SERVICE CONDUIT (POSITION & DEPTH) BY OTHERS USING ELECTRONIC SERVICE LOCATION METHODS | ... IRRIGATION STOP VALVE | ... COMMUNICATIONS PIT |
| --- TELESTRA SERVICE CONDUIT (POSITION & DEPTH) BY OTHERS USING ELECTRONIC SERVICE LOCATION METHODS | ... WATER METER | ... TELSTRA UNDERGROUND MARKER |
| --- TELSTRA SERVICE CONDUIT (POSITION & DEPTH) BY OTHERS USING ELECTRONIC SERVICE LOCATION METHODS | ... AIR VALVE | ... TELSTRA PIT |
| --- TELSTRA SERVICE CONDUIT (POSITION & DEPTH) BY OTHERS USING ELECTRONIC SERVICE LOCATION METHODS | ... FIRE HYDRANT | ... OPTUS UNDERGROUND MARKER |
| --- TELSTRA SERVICE CONDUIT (POSITION & DEPTH) BY OTHERS USING ELECTRONIC SERVICE LOCATION METHODS | ... SCOUR VALVE | ... TRAFFIC LIGHT PIT |
| --- TELSTRA SERVICE CONDUIT (POSITION & DEPTH) BY OTHERS USING ELECTRONIC SERVICE LOCATION METHODS | ... STOP VALVE | ... TRAFFIC LIGHT POLE |
| --- TELSTRA SERVICE CONDUIT (POSITION & DEPTH) BY OTHERS USING ELECTRONIC SERVICE LOCATION METHODS | ... ELECTRICITY LIGHT POLE | ... SEWER STOP VALVE |
| --- TELSTRA SERVICE CONDUIT (POSITION & DEPTH) BY OTHERS USING ELECTRONIC SERVICE LOCATION METHODS | ... ELECTRICITY POLE | ... SEWER AIR VALVE |
| --- TELSTRA SERVICE CONDUIT (POSITION & DEPTH) BY OTHERS USING ELECTRONIC SERVICE LOCATION METHODS | ... ELECTRICITY PILLAR | ... GUIDE POST |
| --- TELSTRA SERVICE CONDUIT (POSITION & DEPTH) BY OTHERS USING ELECTRONIC SERVICE LOCATION METHODS | ... ELECTRICITY STAY POLE | ... DENOTES SOLID LINE MARKING |
| --- TELSTRA SERVICE CONDUIT (POSITION & DEPTH) BY OTHERS USING ELECTRONIC SERVICE LOCATION METHODS | ... ELECTRICITY TRANSFORMER POLE | ... DENOTES DASHED LINE MARKING |
| --- TELSTRA SERVICE CONDUIT (POSITION & DEPTH) BY OTHERS USING ELECTRONIC SERVICE LOCATION METHODS | ... OVERHEAD ELECTRICITY LINES | ... DENOTES DOUBLE LINE MARKING |
| --- TELSTRA SERVICE CONDUIT (POSITION & DEPTH) BY OTHERS USING ELECTRONIC SERVICE LOCATION METHODS | | ... STORMWATER LINE |

8/1/19-Rev G : Revised Boundaries
1/11/18-Rev F : Pump Shed, Services
17/10/18-Rev E : Tweed Coast Rd Intersection Detail
5/10/18-Rev D : Site Boundary By Field Survey Added
7/9/18-Rev C : Remnants Rk Wall Cudgen Rd Added
23/8/18 - Rev B : Rock Wall Added
Revision
Client

**NSW GOVERNMENT
HEALTH INFRASTRUCTURE**

Important Notes: (THIS NOTE IS AN INTEGRAL PART OF THIS PLAN)
DATE OF SURVEY: 30/31/05/2018 & 4,5,6,13,14 & 15/06/2018
2-9/10/2018
LEVEL DATUM: VIDE SSM 62101 RL 26.065 AHD
CONTOURS ARE DERIVED FROM FIELD OBSERVATIONS AND ARE ACCURATE TO WITHIN HALF THE CONTOUR INTERVAL.
ONLY VISIBLE SURFACE FEATURES OF UNDERGROUND SERVICES HAVE BEEN SHOWN.
NO REPORT IS MADE ON ANY UNDERGROUND SERVICES ON OR ADJACENT TO THE SITE.
PRIOR TO ANY DEMOLITION, EXCAVATION OR CONSTRUCTION ON THE SITE, THE RELEVANT AUTHORITIES SHOULD BE CONTACTED FOR POSSIBLE LOCATION OF FURTHER UNDERGROUND SERVICES AND DETAILED LOCATION OF ALL SERVICES.
THE TITLE BOUNDARIES AS SHOWN HEREON WERE NOT MARKED AT THE TIME OF SURVEY AND HAVE BEEN DETERMINED BY FIELD SURVEY.


MES
MES
PRM
PAW
RL
Chk'd

LEVEL & DETAIL SURVEY
SITE 8
LOT 11 IN DP1246853
CUDGEN ROAD & TURNOCK STREET
CUDGEN
Parish of CUDGEN County of ROUS
J:\16400\16452\Projects\site 8\Topo\180530\226338-C.pro
Scale 1 : 200
Level Datum AHD
F.Bk 1,2
L.Bk -
Drawn PRM
Chk'd

**B & P SURVEYS
CONSULTING SURVEYORS**
ABN: 55 01017236
30 Beryl Street
Tweed Heads, NSW 2485, Australia
Telephone: (07) 5536 3611
Fax: (07) 5536 3701
Email: tweed@bpsurveys.com.au
Webpage: www.bpsurveys.com.au
Offices Also At : Nerang
Ph: (07) 55960370
Murwillumbah
Ph: (02) 66721924

22633 B
G

SHEET 15 OF 19

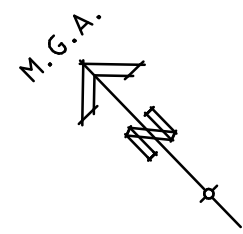


102
DP792161

103
DP792161


SP40765

EDGEWATER TO DRAIN
WATER WAY WIDTH (202/202/61)

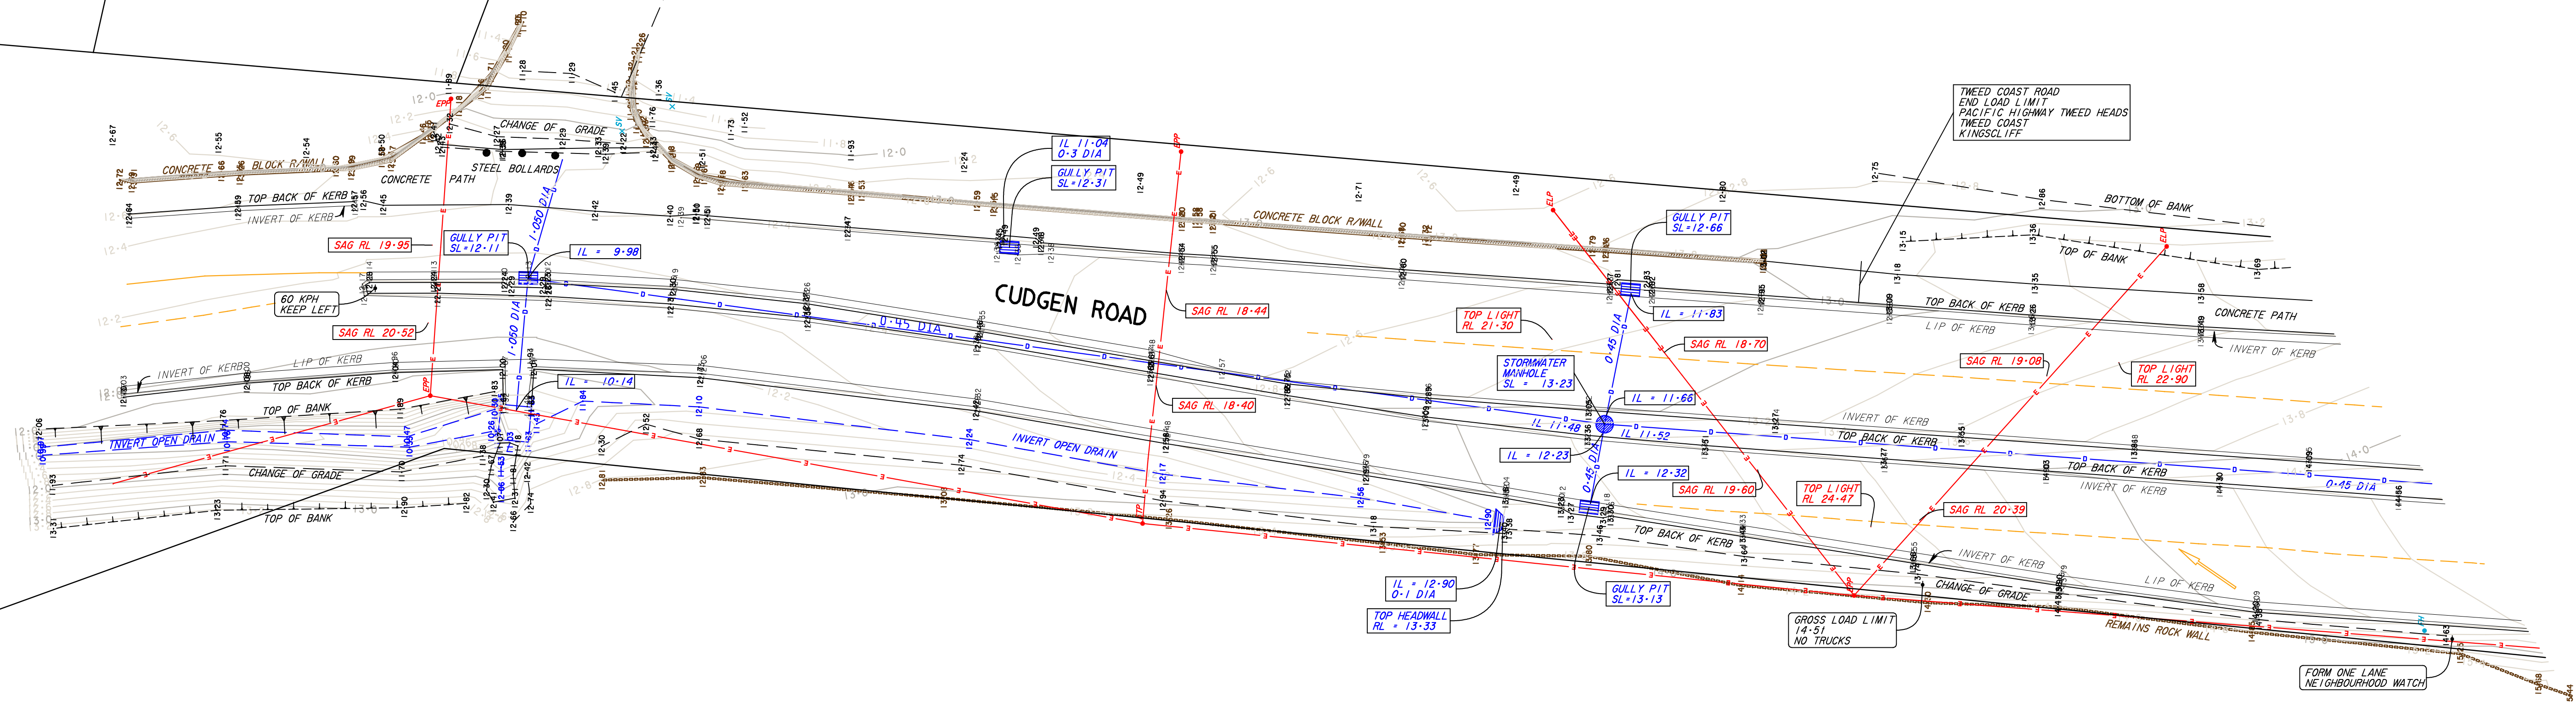

12

DP868288

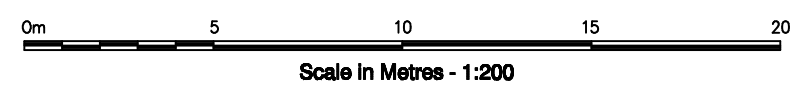

IMPORTANT NOTE:



ALL UNDERGROUND SERVICES SHOULD BE LOCATED ON SITE BY RELEVANT AUTHORITIES BEFORE ANY WORK IS COMMENCED.

- LEGEND**
- ELECTRICITY SERVICE CONDUIT (POSITION & DEPTH) BY OTHERS USING ELECTRONIC SERVICE LOCATION METHODS
 - COMMUNICATIONS SERVICE CONDUIT (POSITION & DEPTH) BY OTHERS USING ELECTRONIC SERVICE LOCATION METHODS
 - TELSTRA SERVICE CONDUIT (POSITION & DEPTH) BY OTHERS USING ELECTRONIC SERVICE LOCATION METHODS
 - WATER LINE (POSITION & DEPTH) BY OTHERS USING ELECTRONIC SERVICE LOCATION METHODS
 - OPTUS OPTIC FIBRE CABLE (APPROX. LOCATION ONLY - FROM MARKER POSTS)
 - SEWER RISING MAIN (INDICATIVE LOCATION FROM TSC RECORDS)
 - IRRIGATION STOP VALVE
 - WATER METER
 - AIR VALVE
 - FIRE HYDRANT
 - SCOUR VALVE
 - STOP VALVE
 - ELECTRICITY LIGHT POLE
 - ELECTRICITY POLE
 - ELECTRICITY PILLAR
 - ELECTRICITY STAY POLE
 - ELECTRICITY TRANSFORMER POLE
 - OVERHEAD ELECTRICITY LINES
 - COMMUNICATIONS PIT
 - TELSTRA UNDERGROUND MARKER
 - TELSTRA PIT
 - OPTUS UNDERGROUND MARKER
 - TRAFFIC LIGHT PIT
 - TRAFFIC LIGHT POLE
 - SEWER STOP VALVE
 - SEWER AIR VALVE
 - GUIDE POST
 - DENOTES SOLID LINE MARKING
 - DENOTES DASHED LINE MARKING
 - DENOTES DOUBLE LINE MARKING
 - STORMWATER LINE

8/1/19-Rev G : Revised Boundaries
1/11/18-Rev F : Pump Shed, Services
17/10/18-Rev E : Tweed Coast Rd Intersection Detail
5/10/18-Rev D : Site Boundary By Field Survey Added
7/9/18-Rev C : Remnants Rk Wall Cudgen Rd Added
23/8/18 - Rev B : Rock Wall Added
Revision
Client
**NSW GOVERNMENT
HEALTH INFRASTRUCTURE**

Important Notes: (THIS NOTE IS AN INTEGRAL PART OF THIS PLAN)
DATE OF SURVEY: 30/31/05/2018 & 4,5,6,13,14 & 15/06/2018
2-9/10/2018
CONTOUR INTERVAL - 0.2 m
LEVEL DATUM: VIDE SSM 62101 RL 26.065 AHD
CONTOURS ARE DERIVED FROM FIELD OBSERVATIONS AND ARE ACCURATE TO WITHIN HALF THE CONTOUR INTERVAL.
ONLY VISIBLE SURFACE FEATURES OF UNDERGROUND SERVICES HAVE BEEN SHOWN.
NO REPORT IS MADE ON ANY UNDERGROUND SERVICES ON OR ADJACENT TO THE SITE.
PRIOR TO ANY DEMOLITION, EXCAVATION OR CONSTRUCTION ON THE SITE, THE RELEVANT AUTHORITIES SHOULD BE CONTACTED FOR POSSIBLE LOCATION OF FURTHER UNDERGROUND SERVICES AND DETAILED LOCATION OF ALL SERVICES.
THE TITLE BOUNDARIES AS SHOWN HEREON WERE NOT MARKED AT THE TIME OF SURVEY AND HAVE BEEN DETERMINED BY FIELD SURVEY.

LEVEL & DETAIL SURVEY
SITE 8
LOT 11 IN DP1246853
CUDGEN ROAD & TURNOCK STREET
CUDGEN
Parish of CUDGEN County of ROUS
J:\16400\16452\Projects\site 8\Topo\180530\226338-G.pro
Scale 1 : 200 @A1
Level Datum AHD
F.Bk 1,2
L.Bk -
Drawn PRM
Chk'd Gk'd

**B & P SURVEYS
CONSULTING SURVEYORS**
ABN: 55 01017236
30 Beryl Street
Tweed Heads, NSW 2485, Australia
Telephone: (07) 5536 3611
Fax: (07) 5536 3701
Email: tweed@bpsurveys.com.au
Webpage: www.bpsurveys.com.au
Offices Also At : Nerang
Ph: (07) 55960370 Ph: (02) 66721924
Murwillumbah
Rev. T16452 15.06.2018 **22633 B** G

SHEET 16 OF 19