
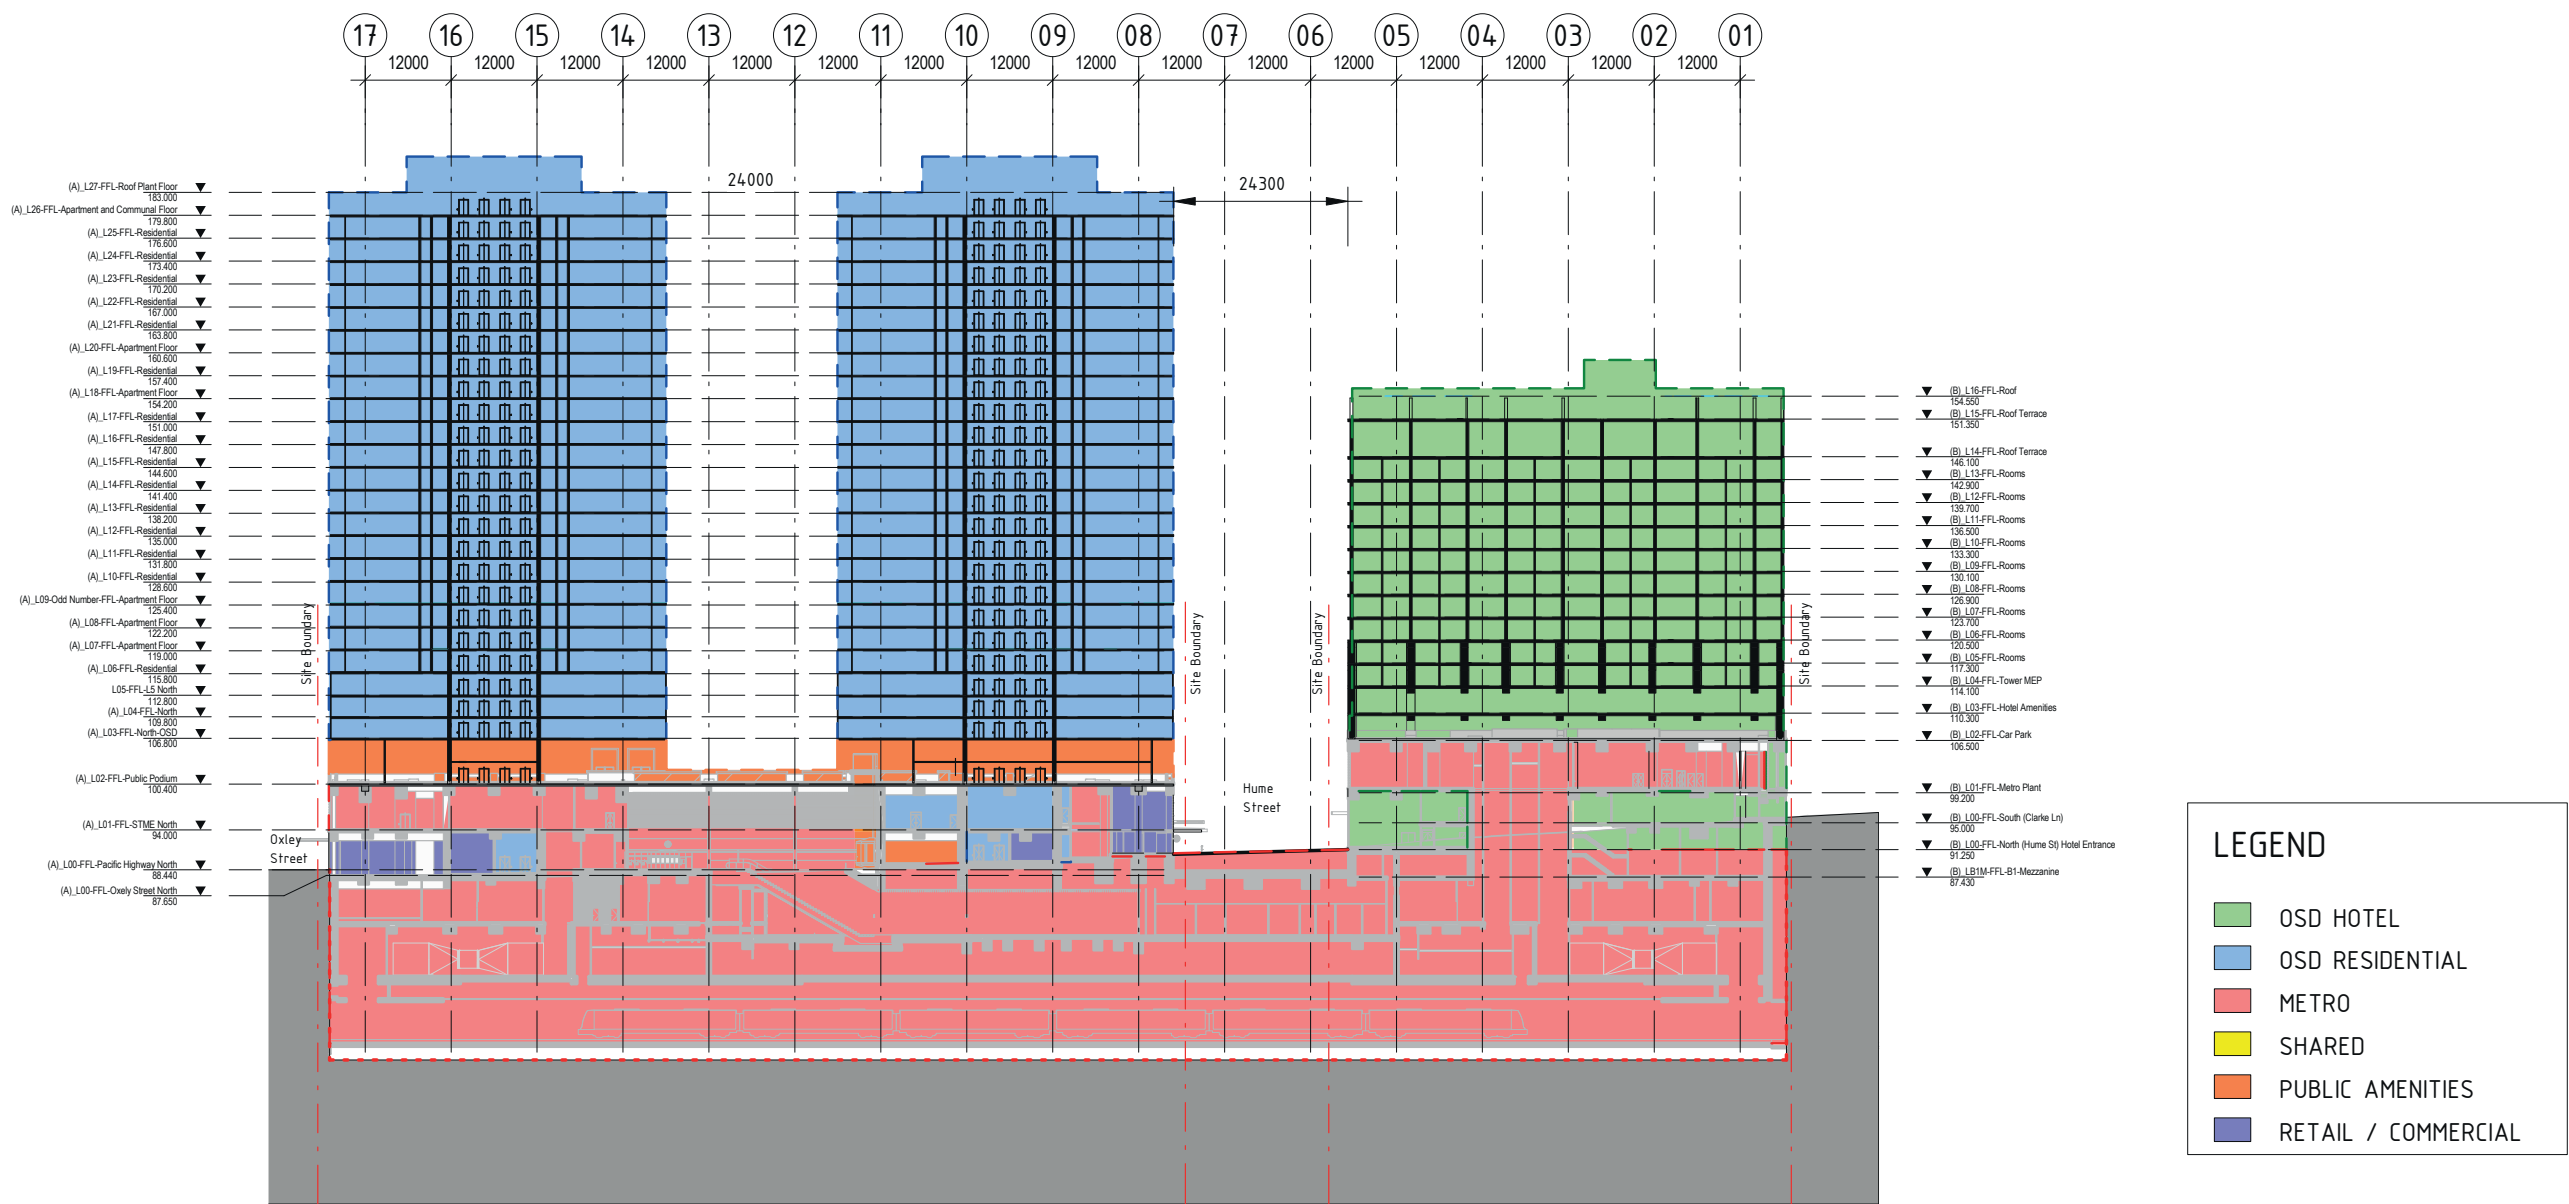


Delineation Drawings - Sections



Delineation Drawings - Sections

4.3 Delineation Drawings
4.3.1 Longitudinal Section

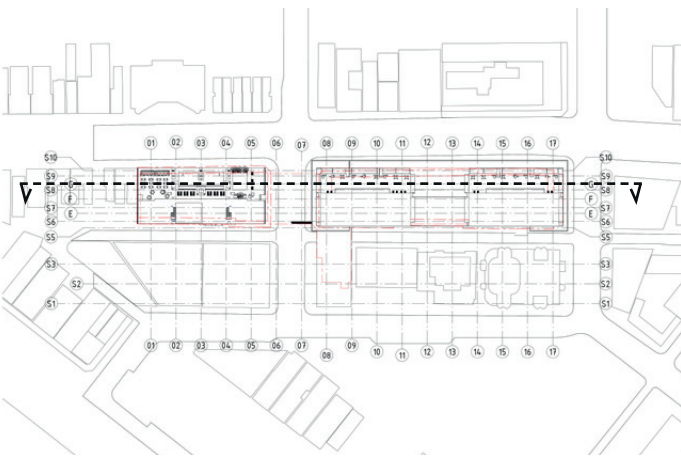

4.3 Delineation Drawings

4.3.2 Cross Sections

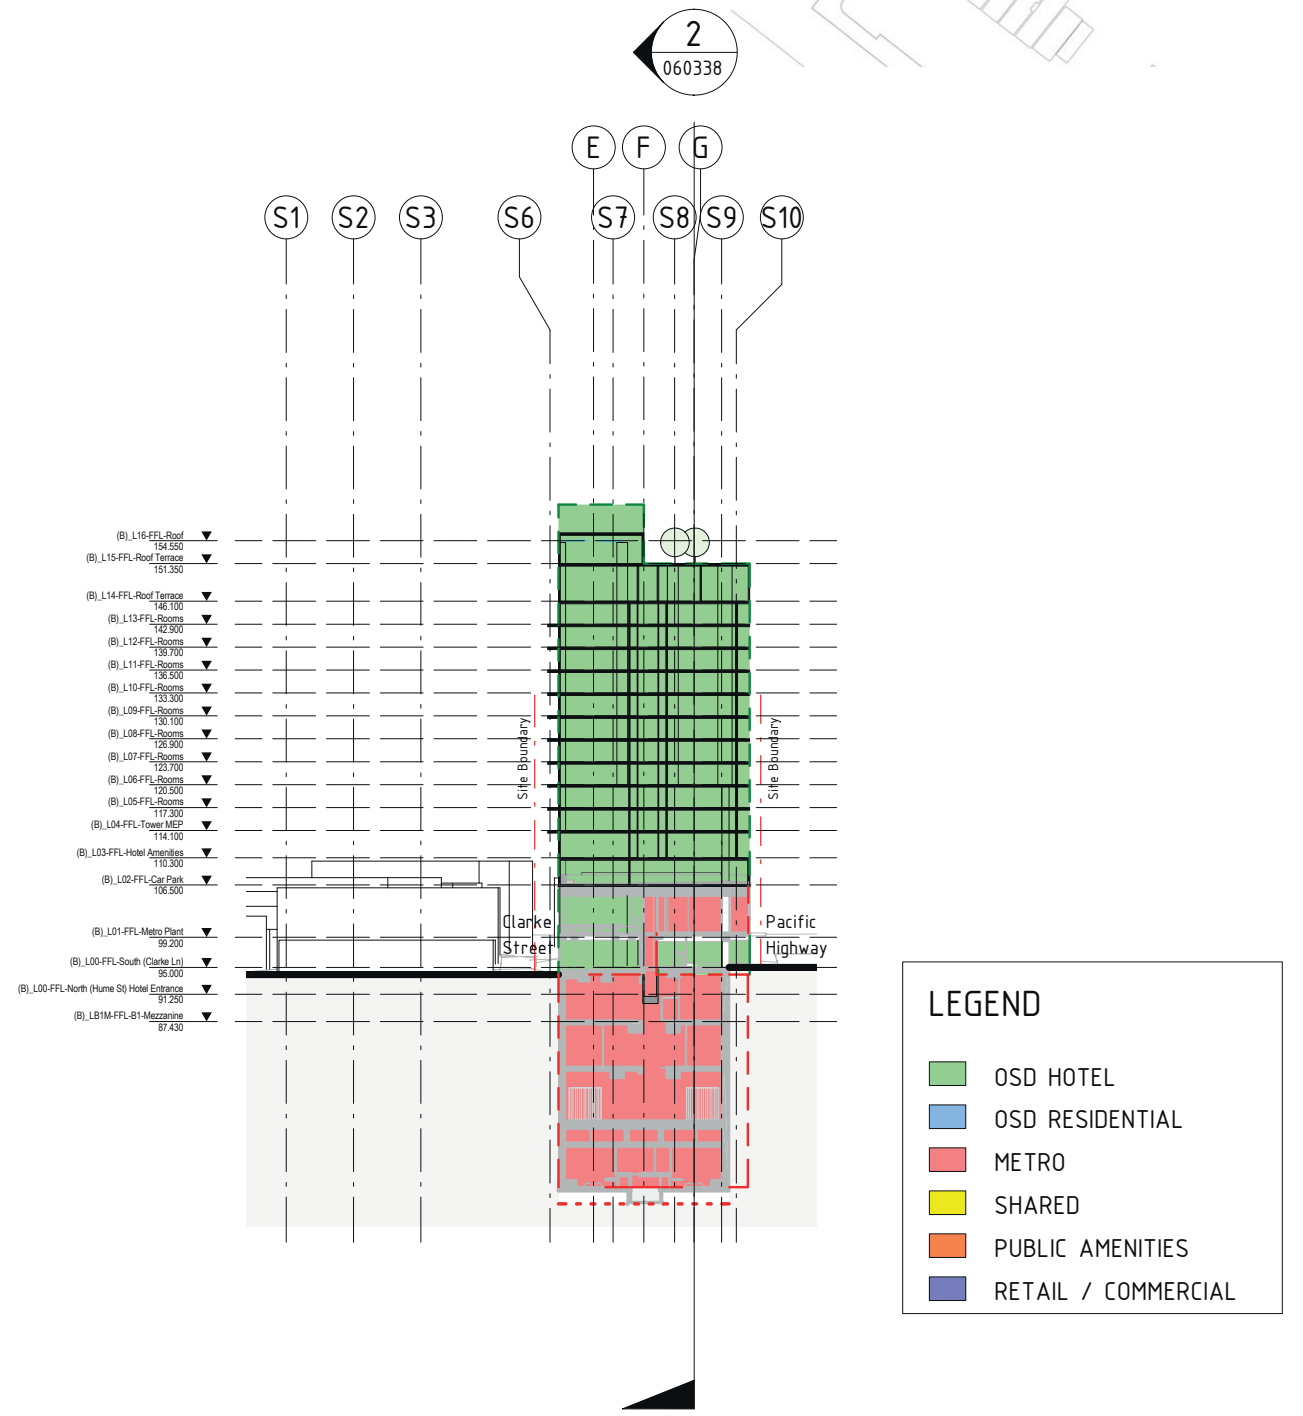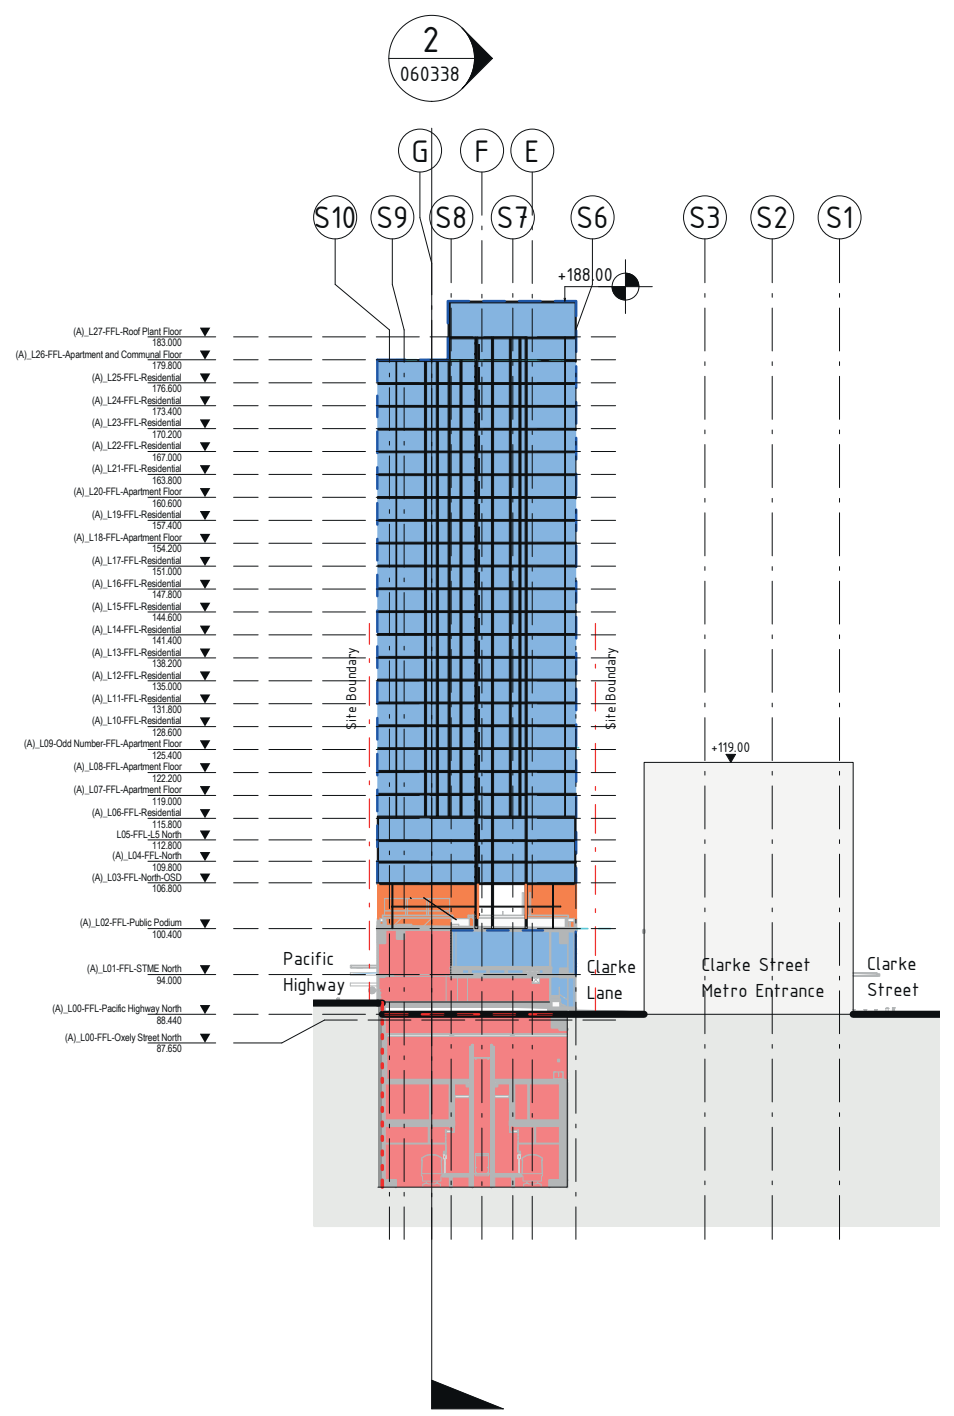


LEGEND

- OSD HOTEL
- OSD RESIDENTIAL
- METRO
- SHARED
- PUBLIC AMENITIES
- RETAIL / COMMERCIAL

Delineation Drawings - Site A

Delineation Drawings - Site A


4.1.1 A-L00 Street Level

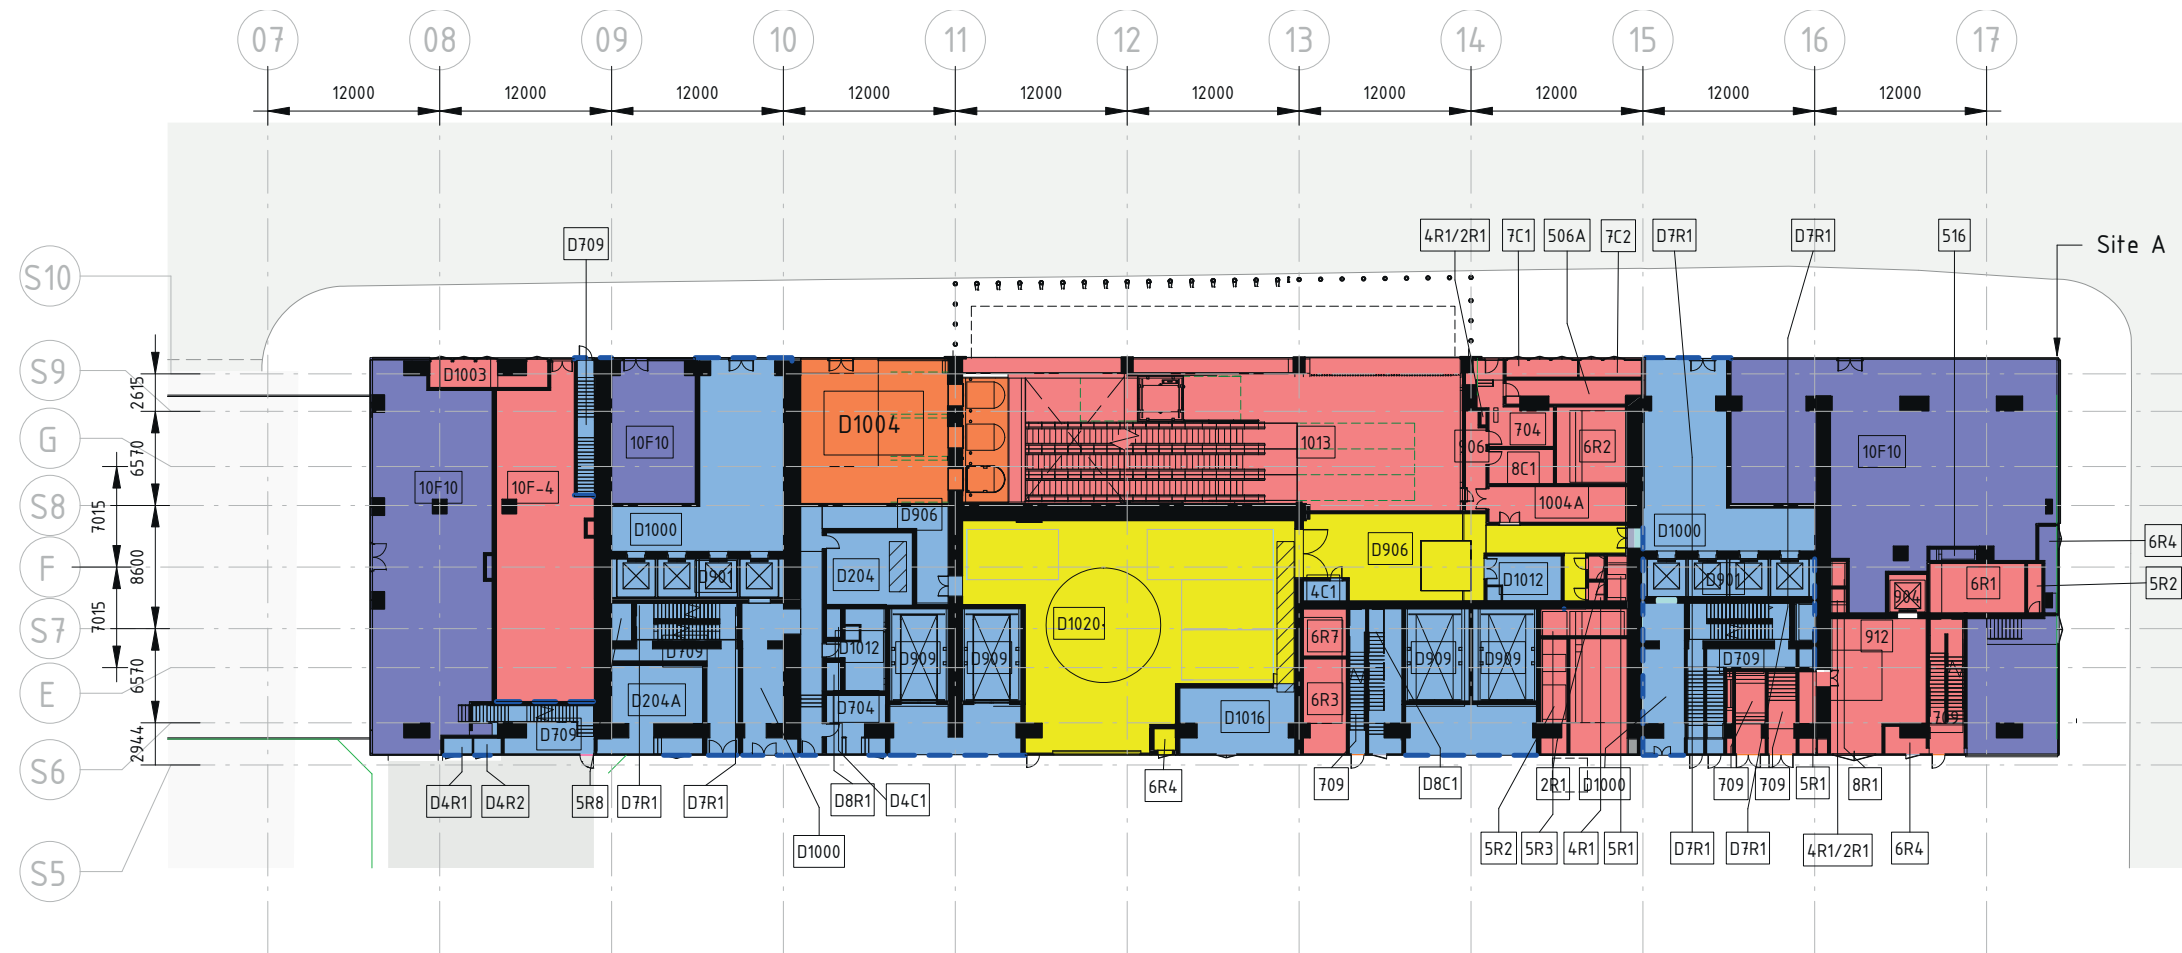

LEGEND

-  OSD HOTEL
-  OSD RESIDENTIAL
-  METRO
-  SHARED
-  PUBLIC AMENITIES
-  RETAIL / COMMERCIAL

4.1.2 A-L01 Station and OSD Plant Level

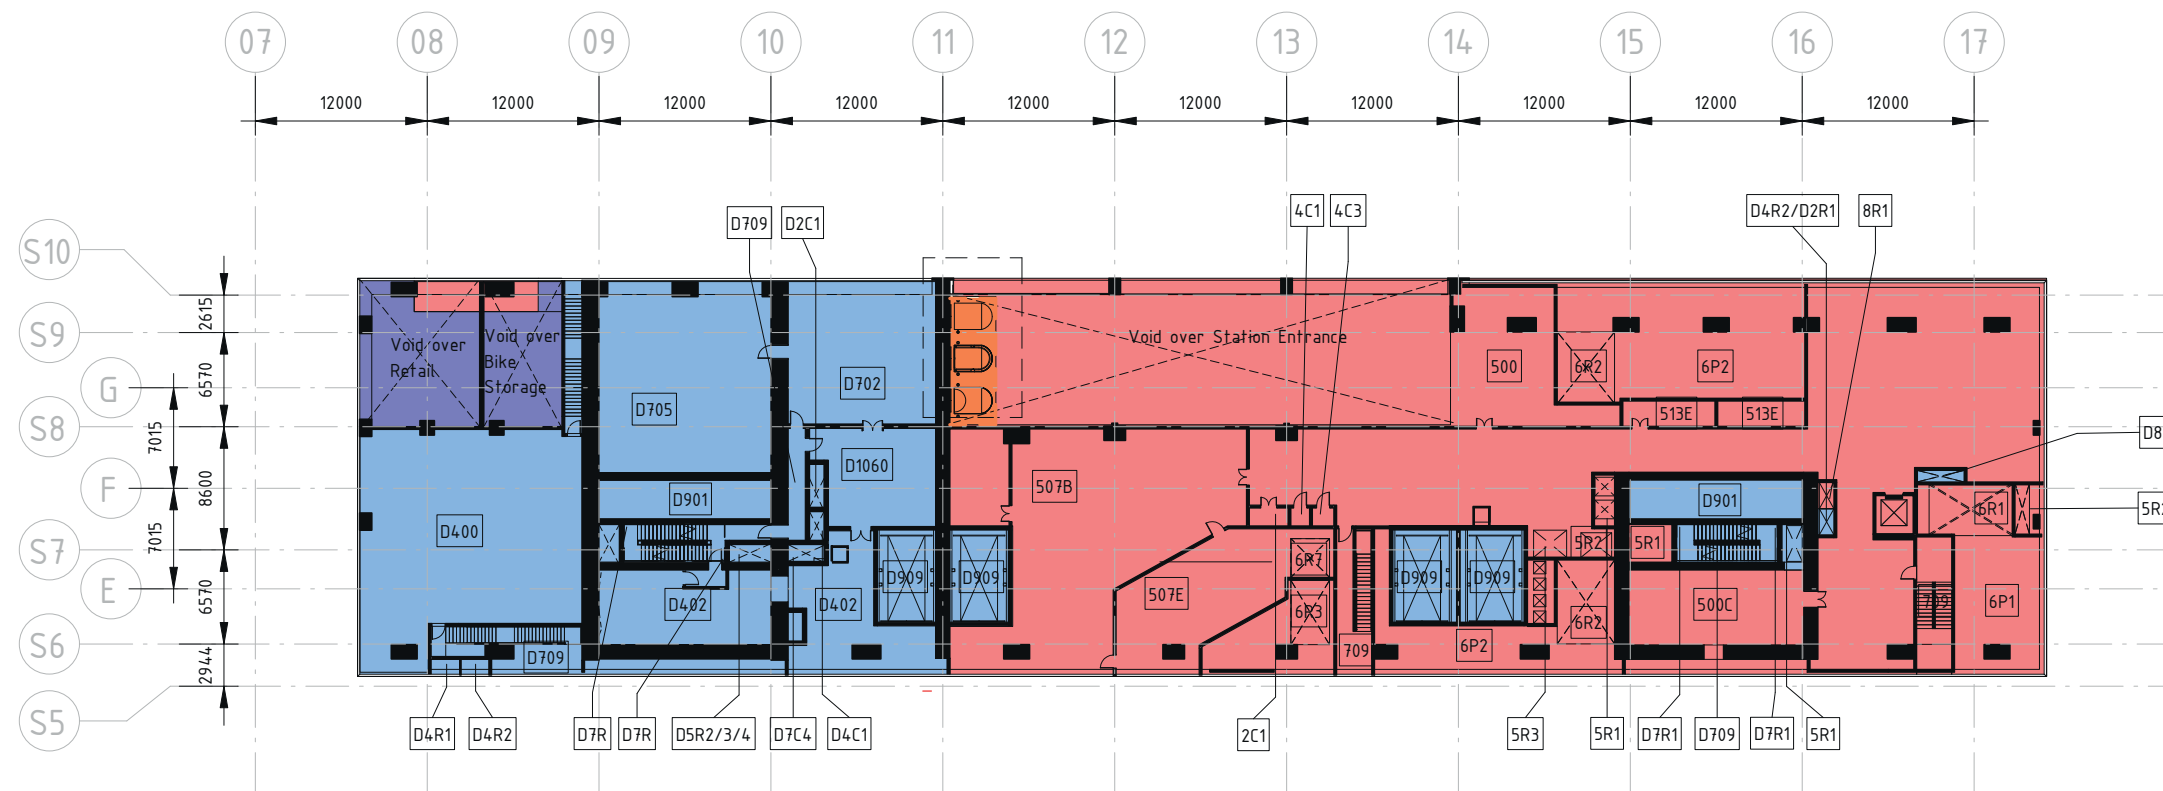

LEGEND


-  OSD HOTEL
-  OSD RESIDENTIAL
-  METRO
-  SHARED
-  PUBLIC AMENITIES
-  RETAIL / COMMERCIAL

4.1 Delineation Drawings - Site A

4.1.3 A-L02 Podium Community Roof

4.1 Delineation Drawings - Site A

4.1.3 A-L02 Podium Community Roof

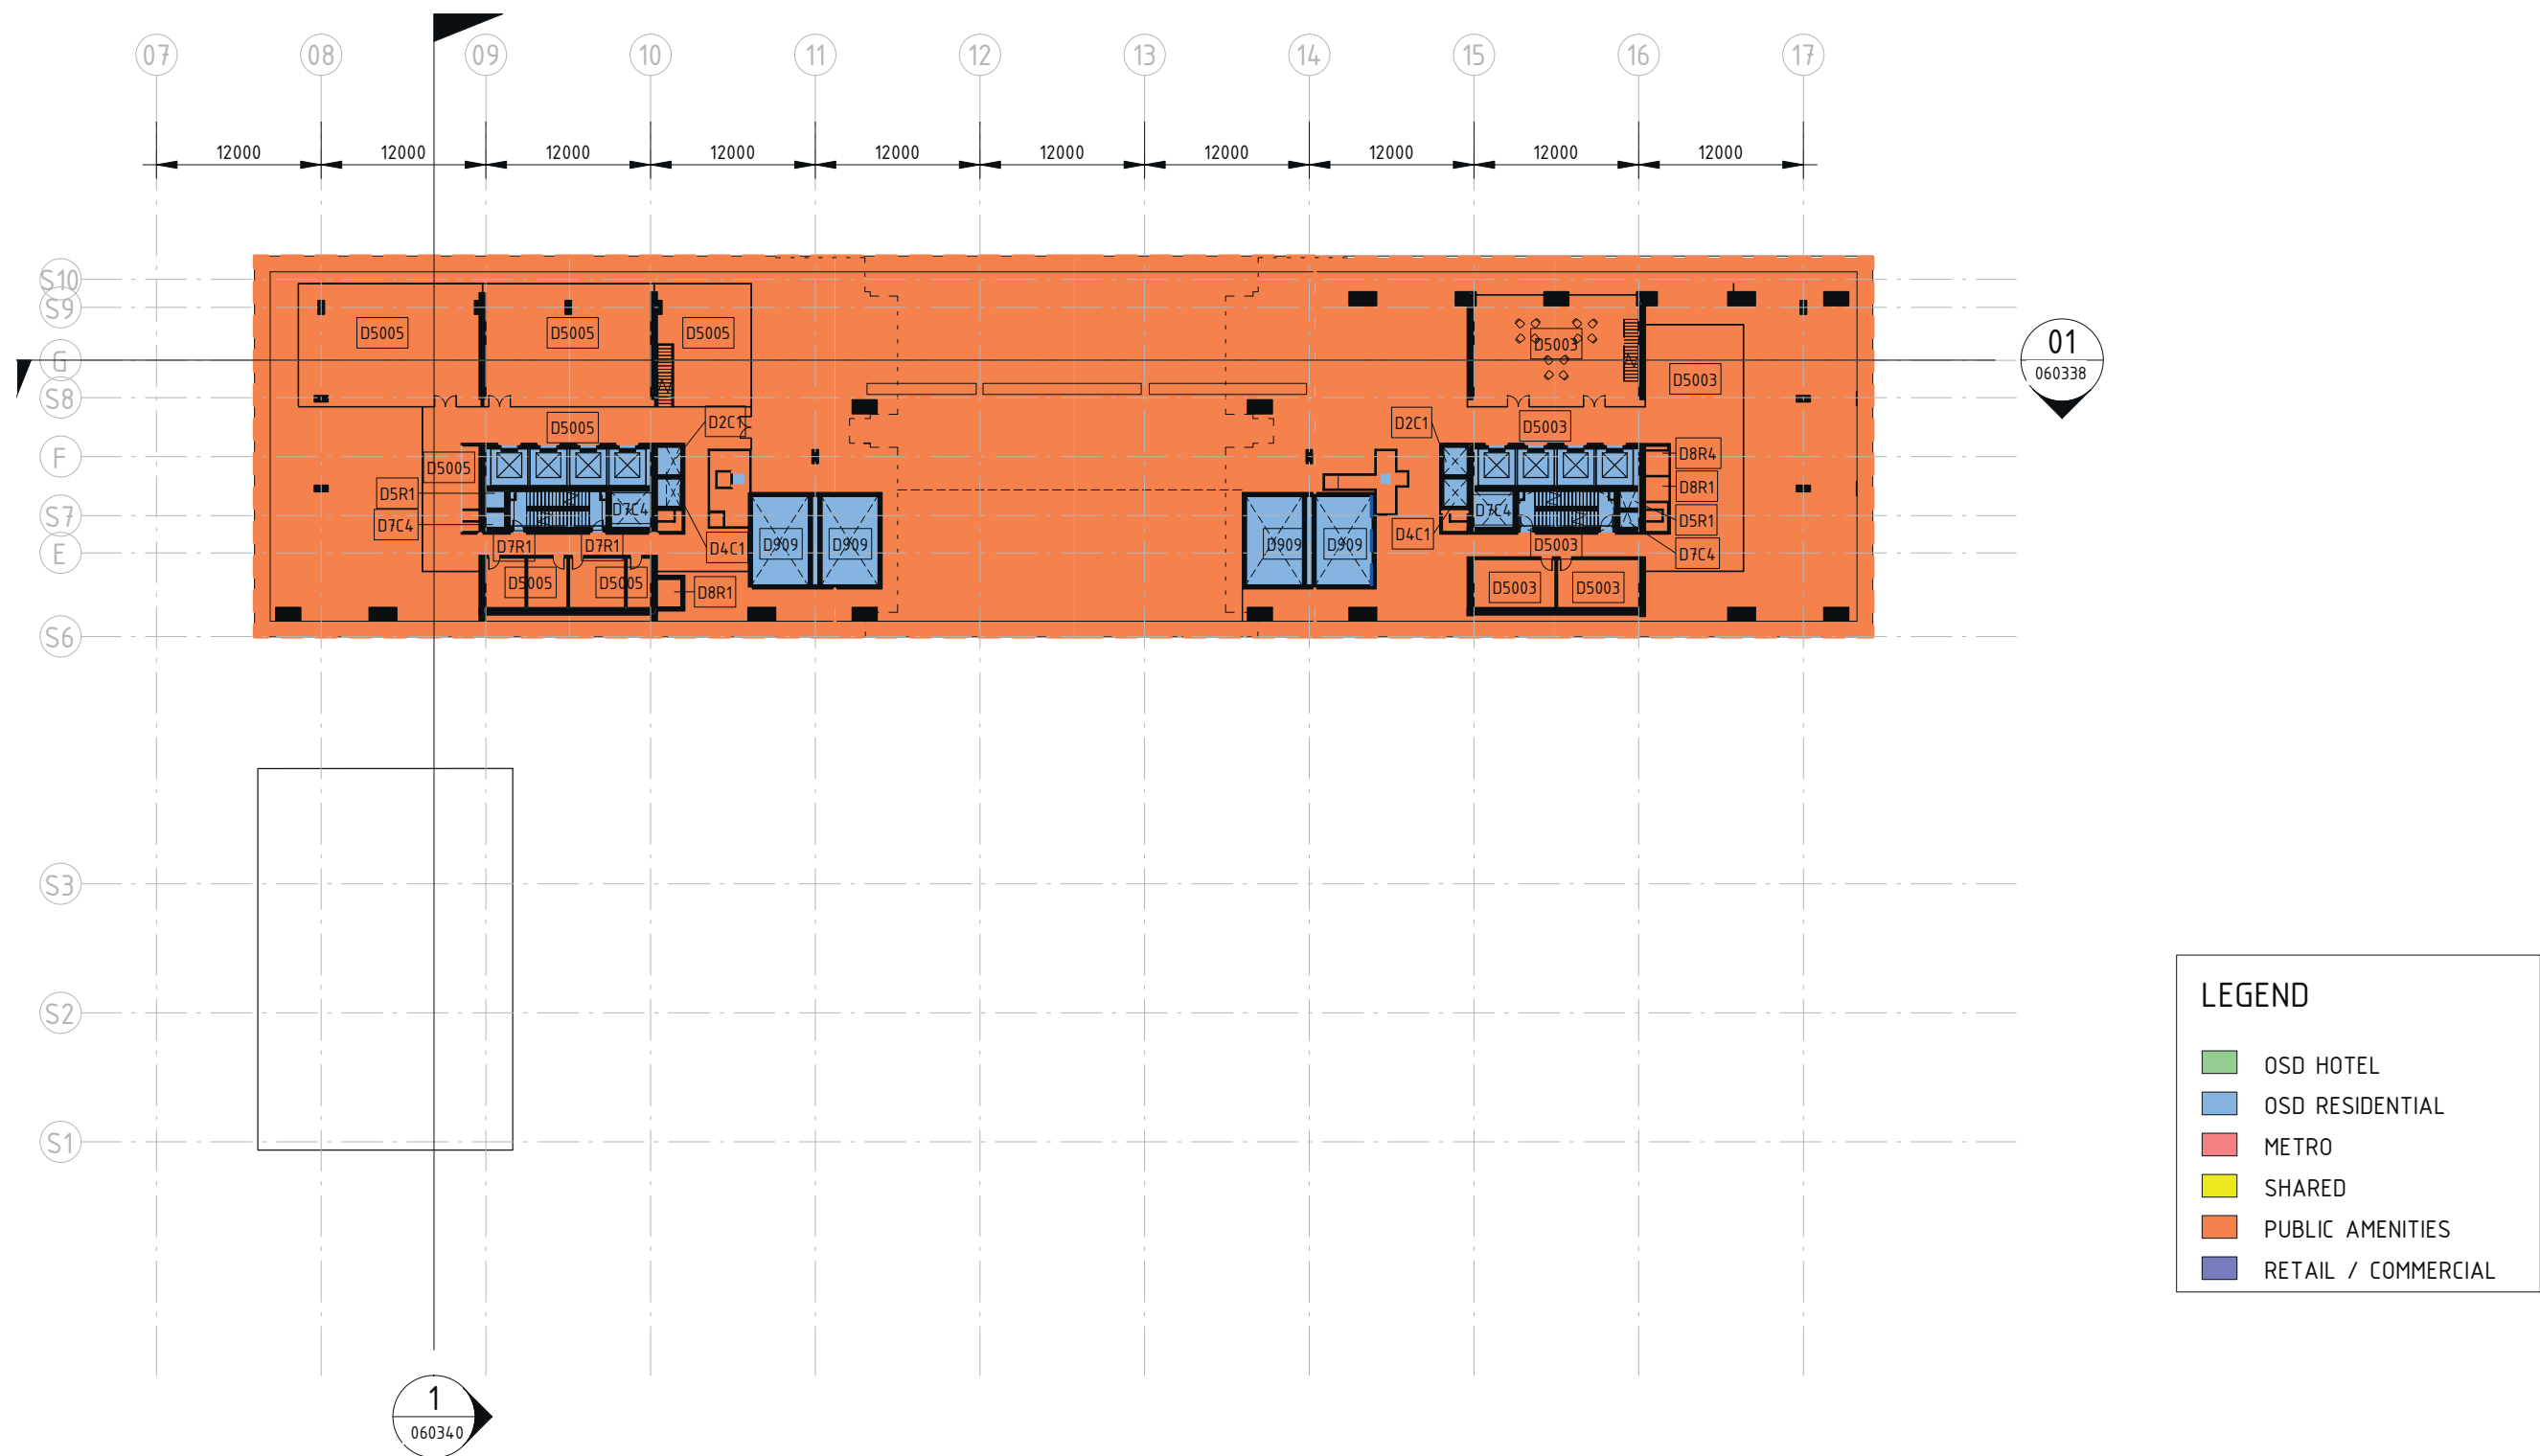

4.1 Delineation Drawings - Site A

4.1.4 A-L03 Tower Car Park and Plant




4.1 Delineation Drawings - Site A

4.1.5 A-L04 Tower Car Park and Plant




4.1.6 A-L05 Tower Car Park and Plant

4.1.6 A-L05 Tower Car Park and Plant

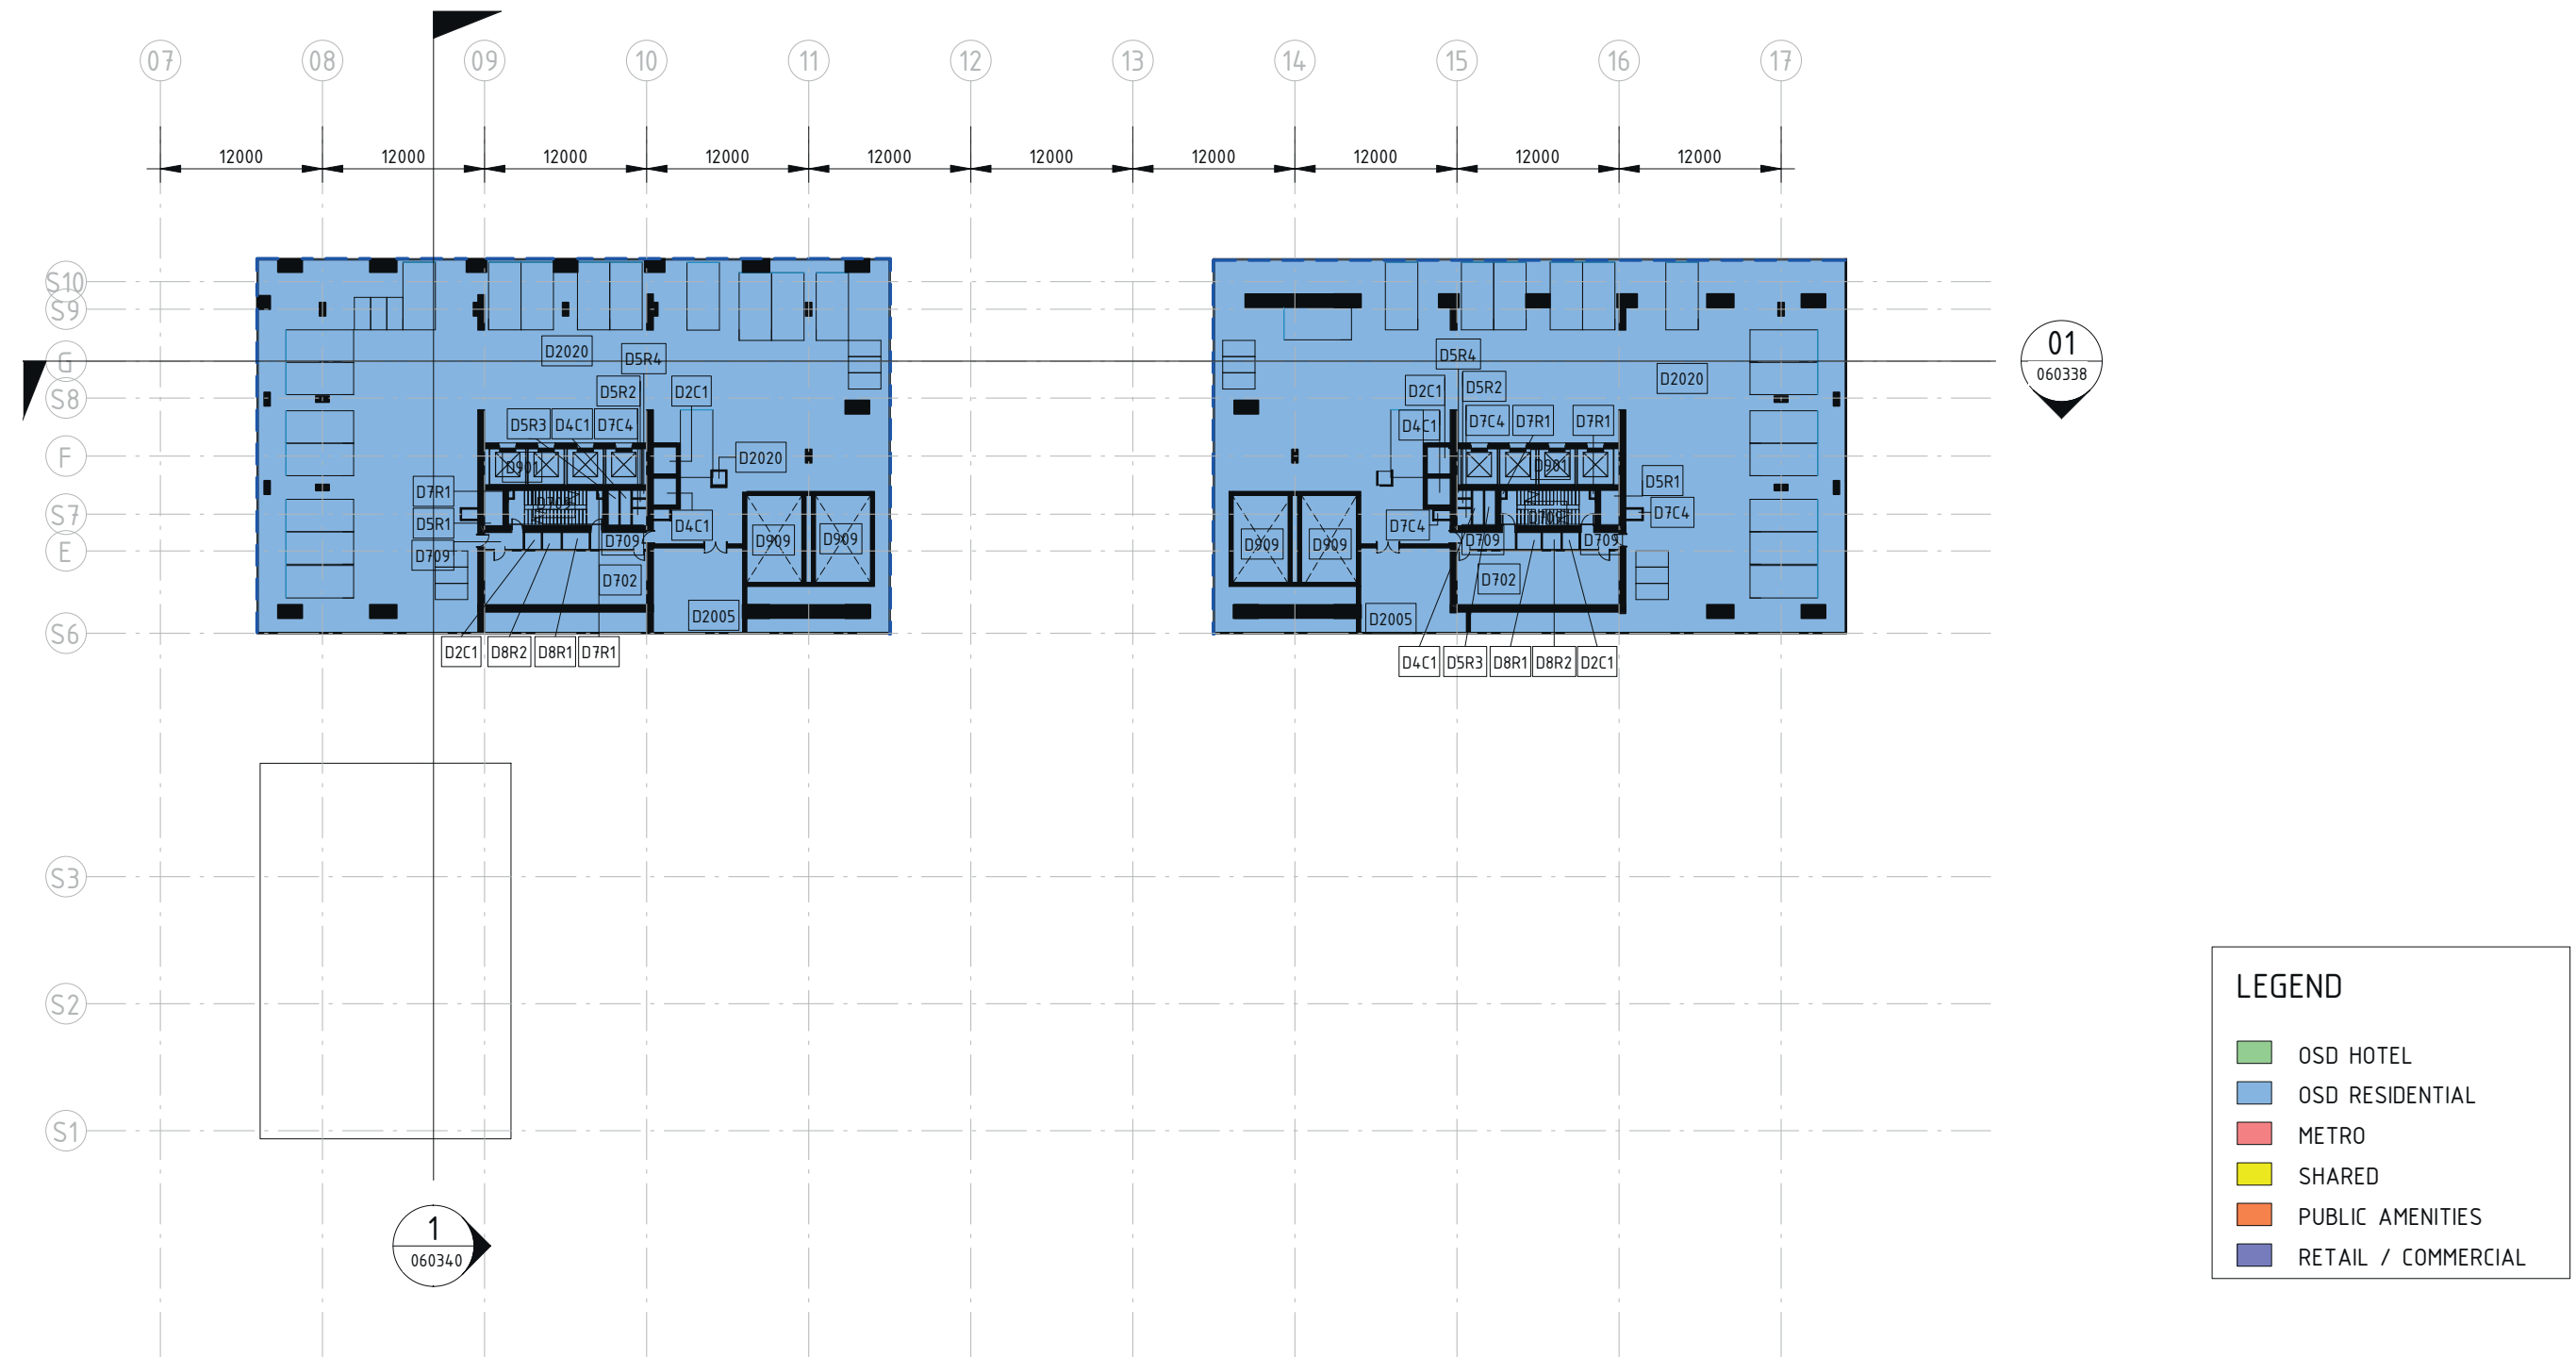


4.1.7 A-L06 Tower Transfer and Residential Floor


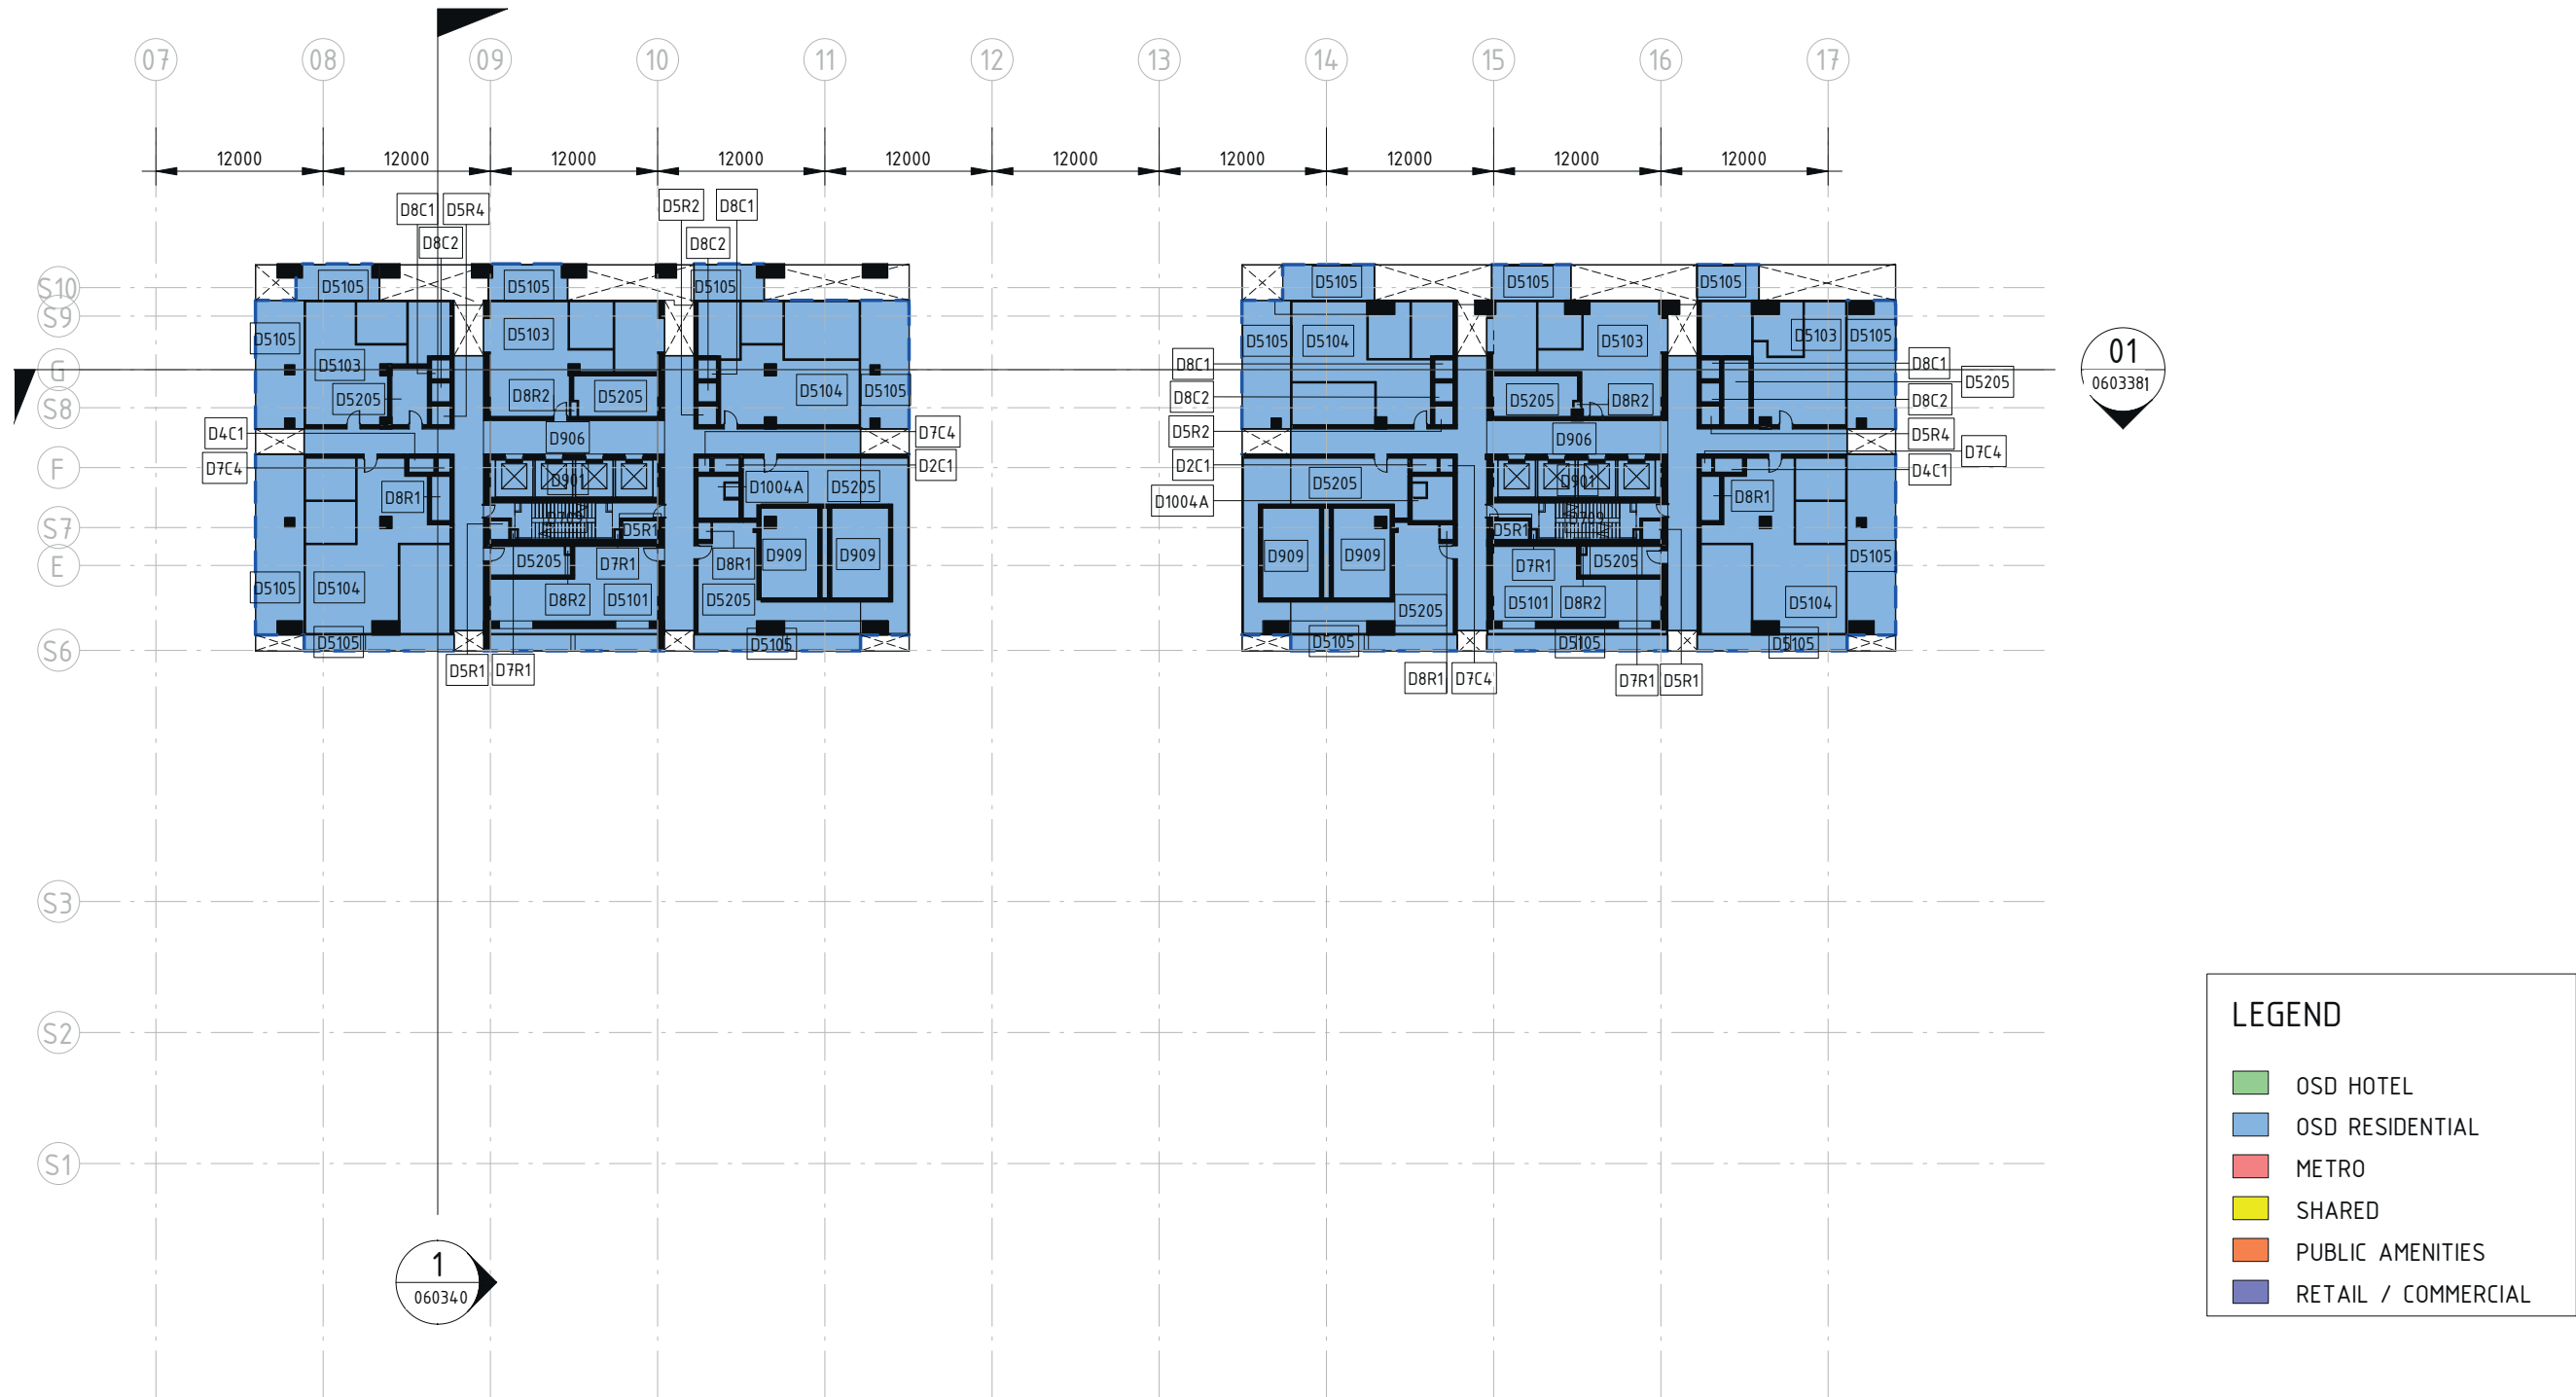


4.1 Delineation Drawings - Site A

4.1.8 A-L07/08 Tower Transfer and Residential Floor

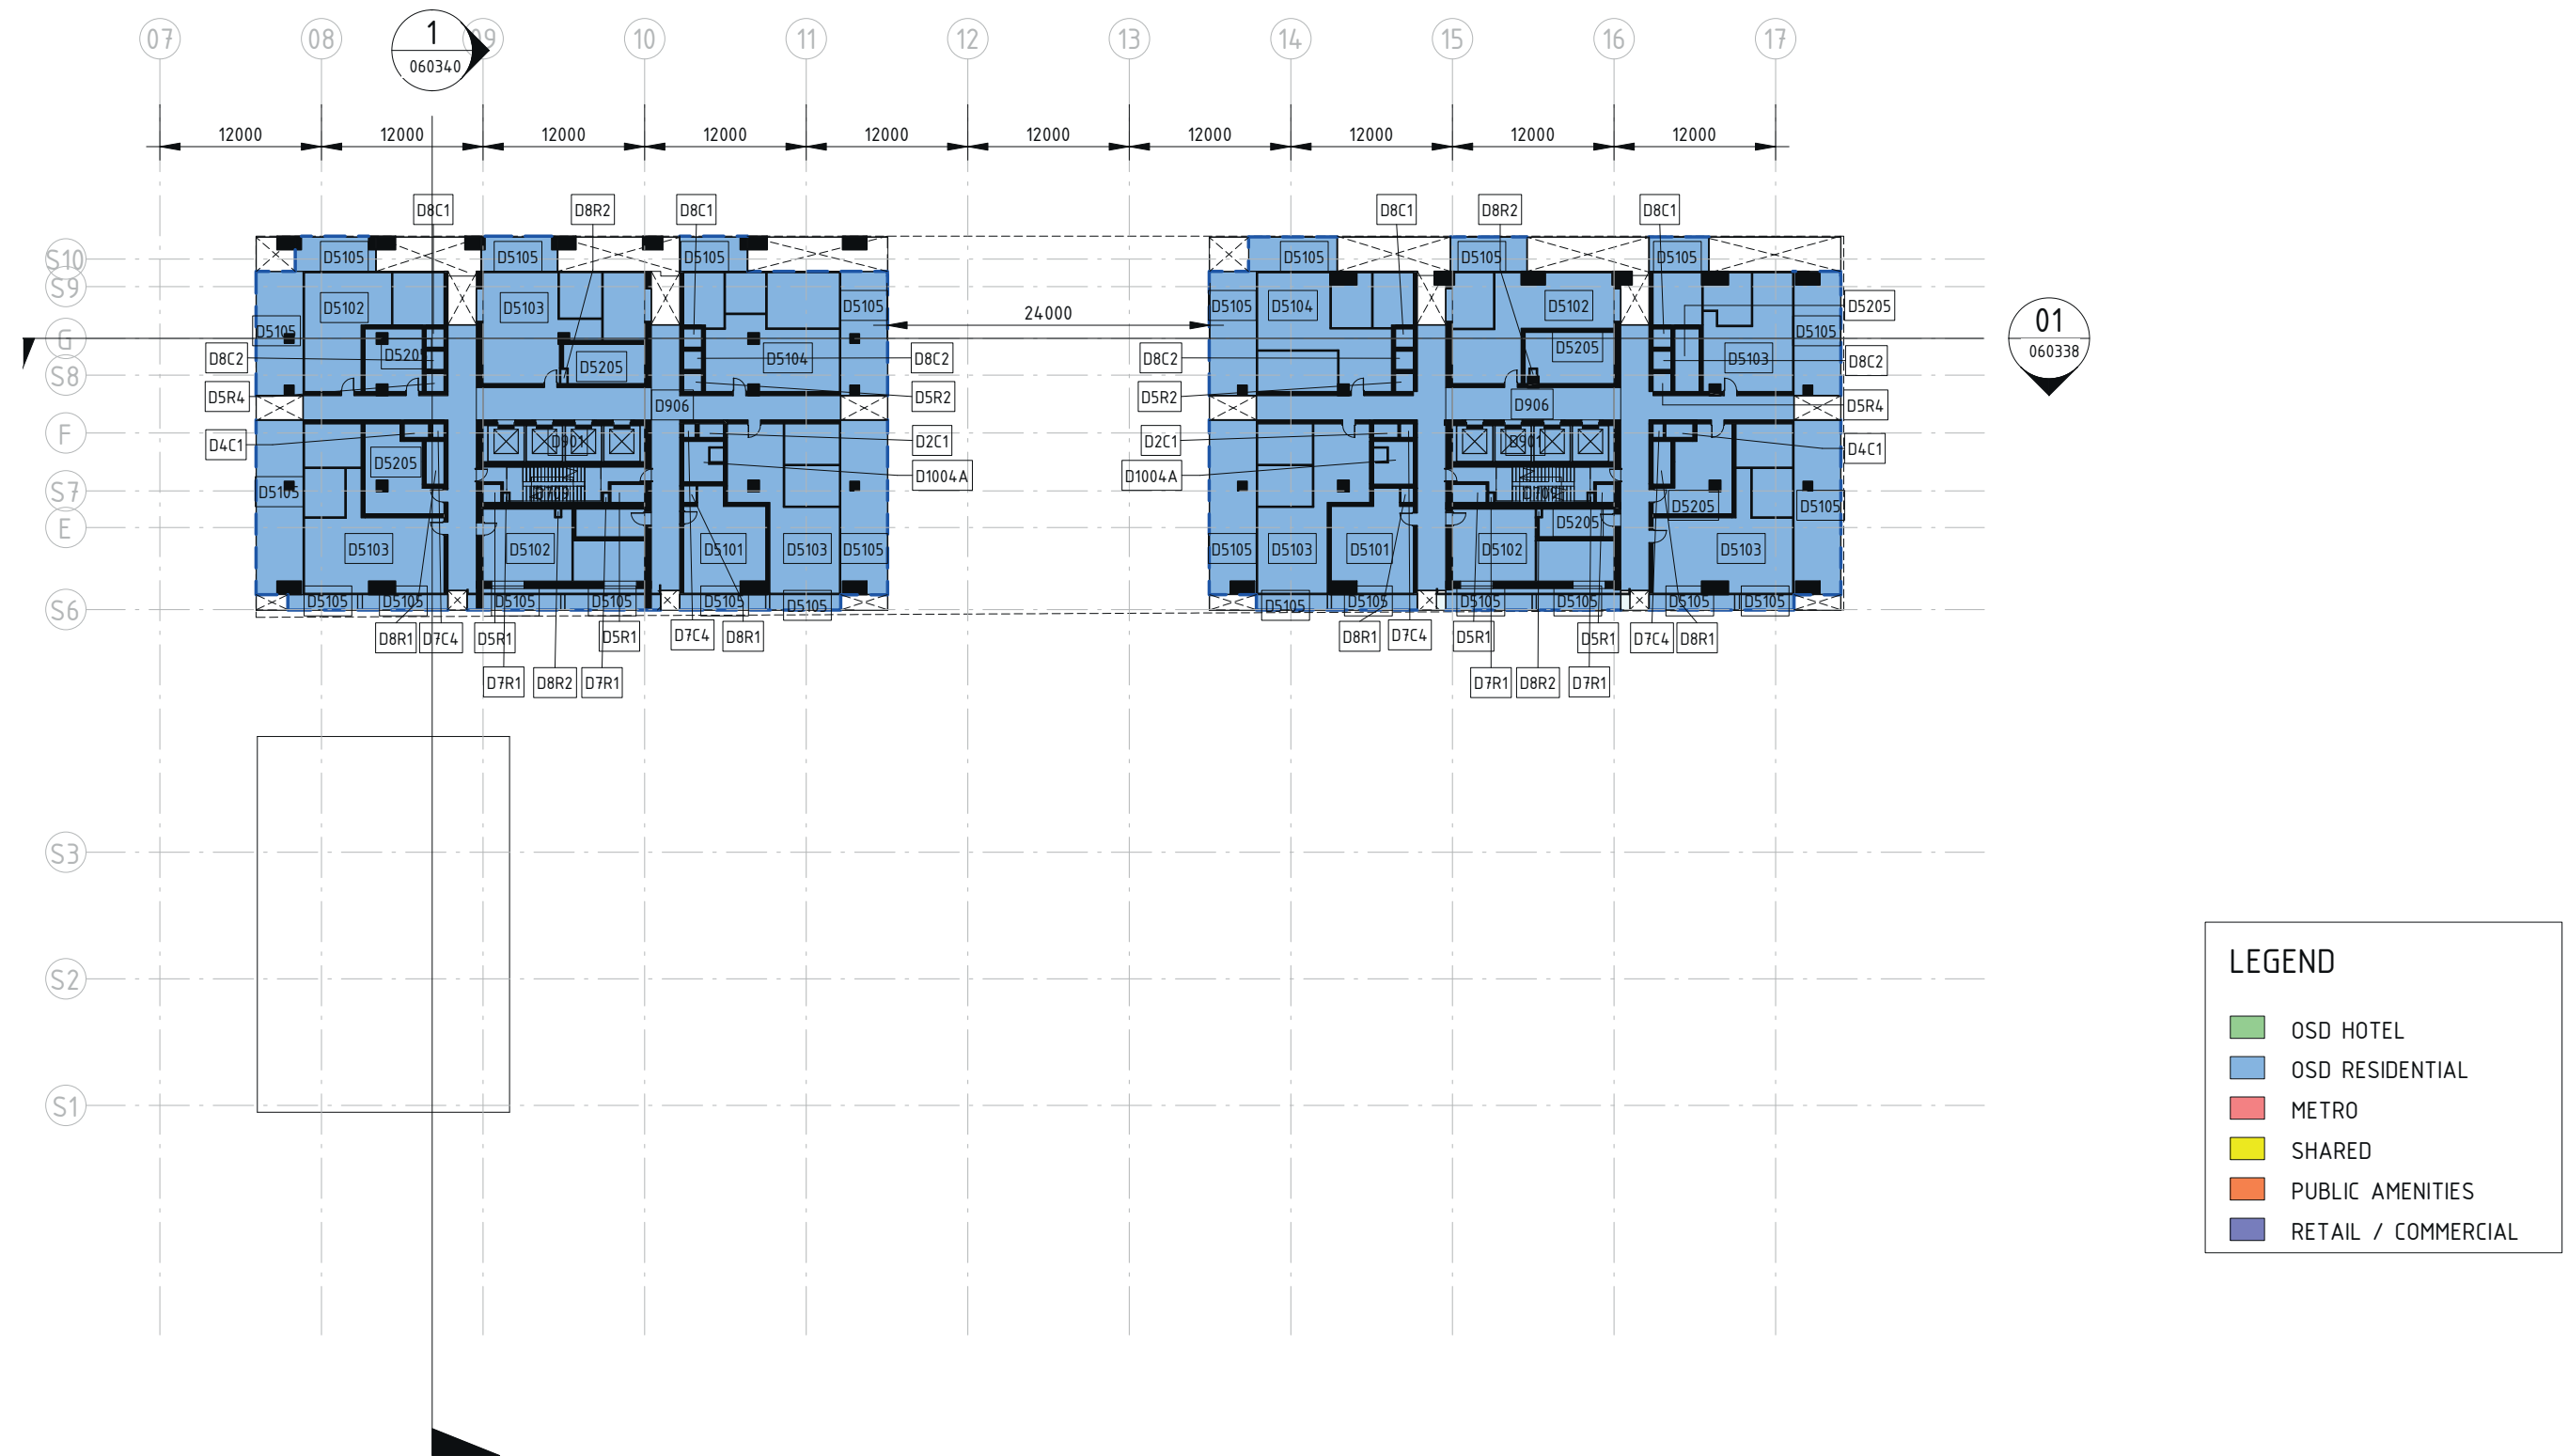


4.1.9 A-L09-25 Tower Residential

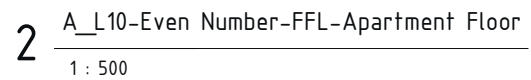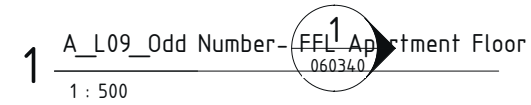

-  OSD HOTEL
-  OSD RESIDENTIAL
-  METRO
-  SHARED
-  PUBLIC AMENITIES
-  RETAIL / COMMERCIAL


4.1 Delineation Drawings - Site A

4.1.11 A-L27 Tower Roof Plant Floor

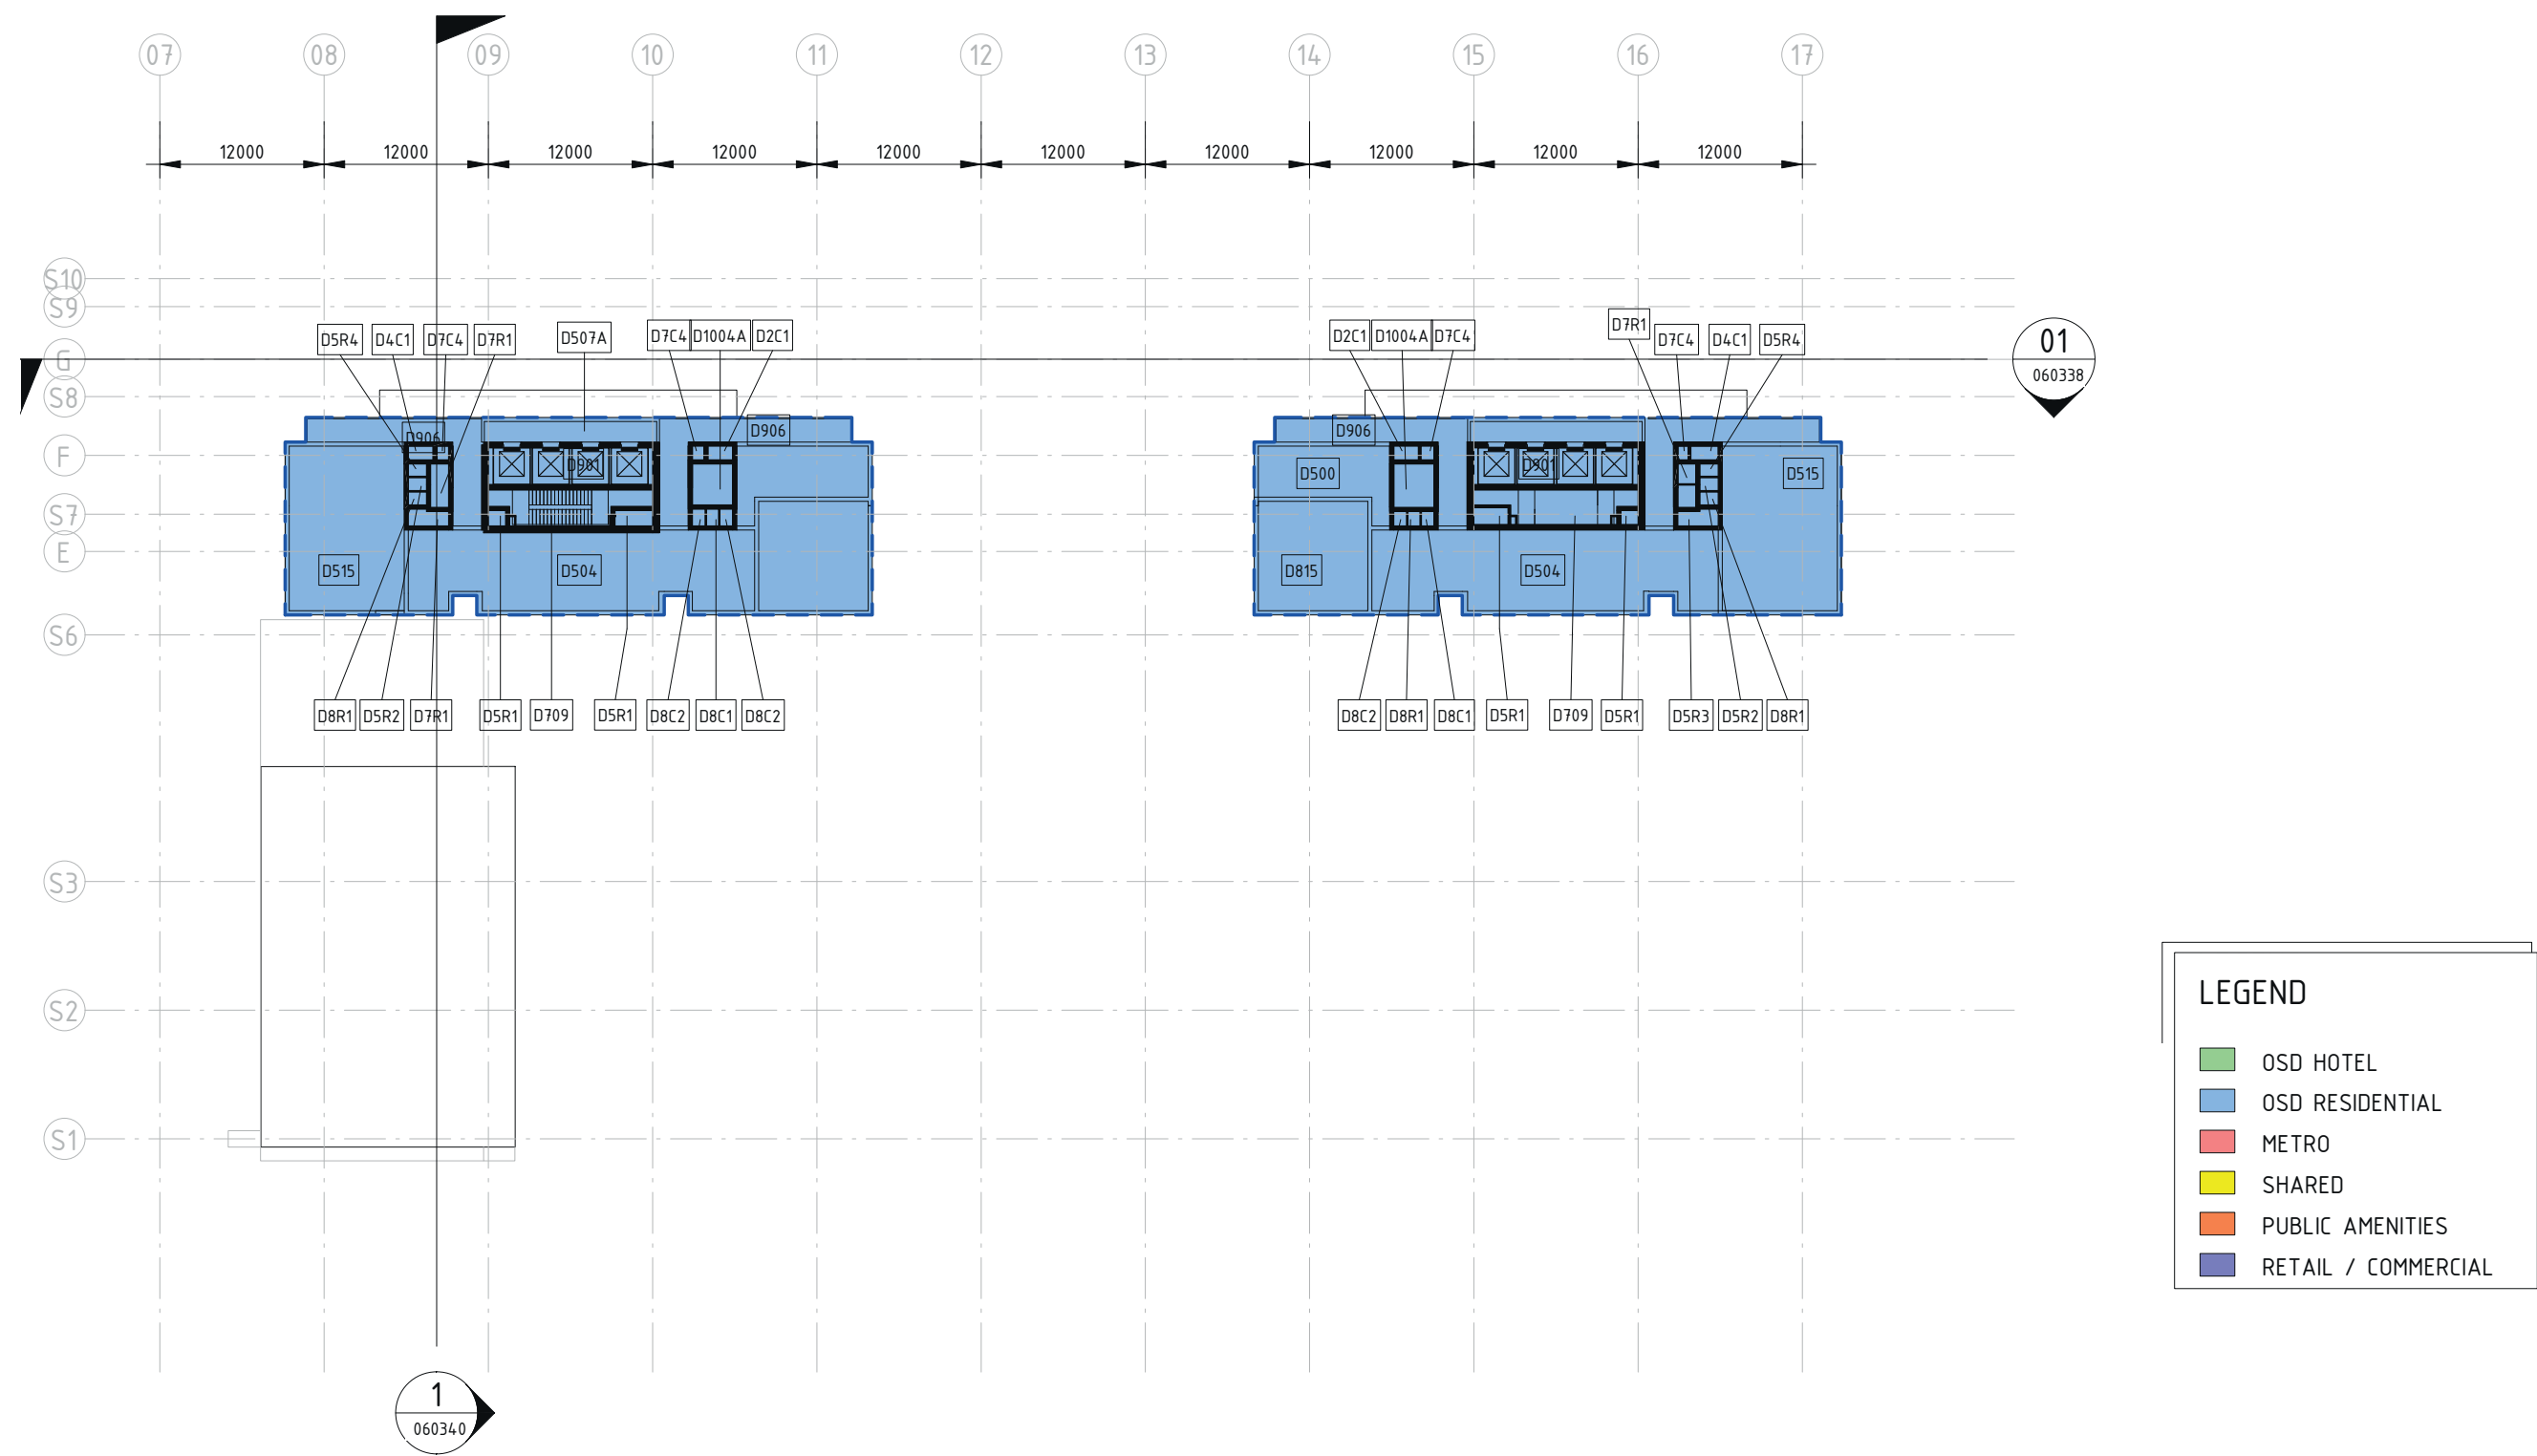

4.1 Delineation Drawings - Site A

4.1.10 A-L26 Tower Apartment and Communal Floor

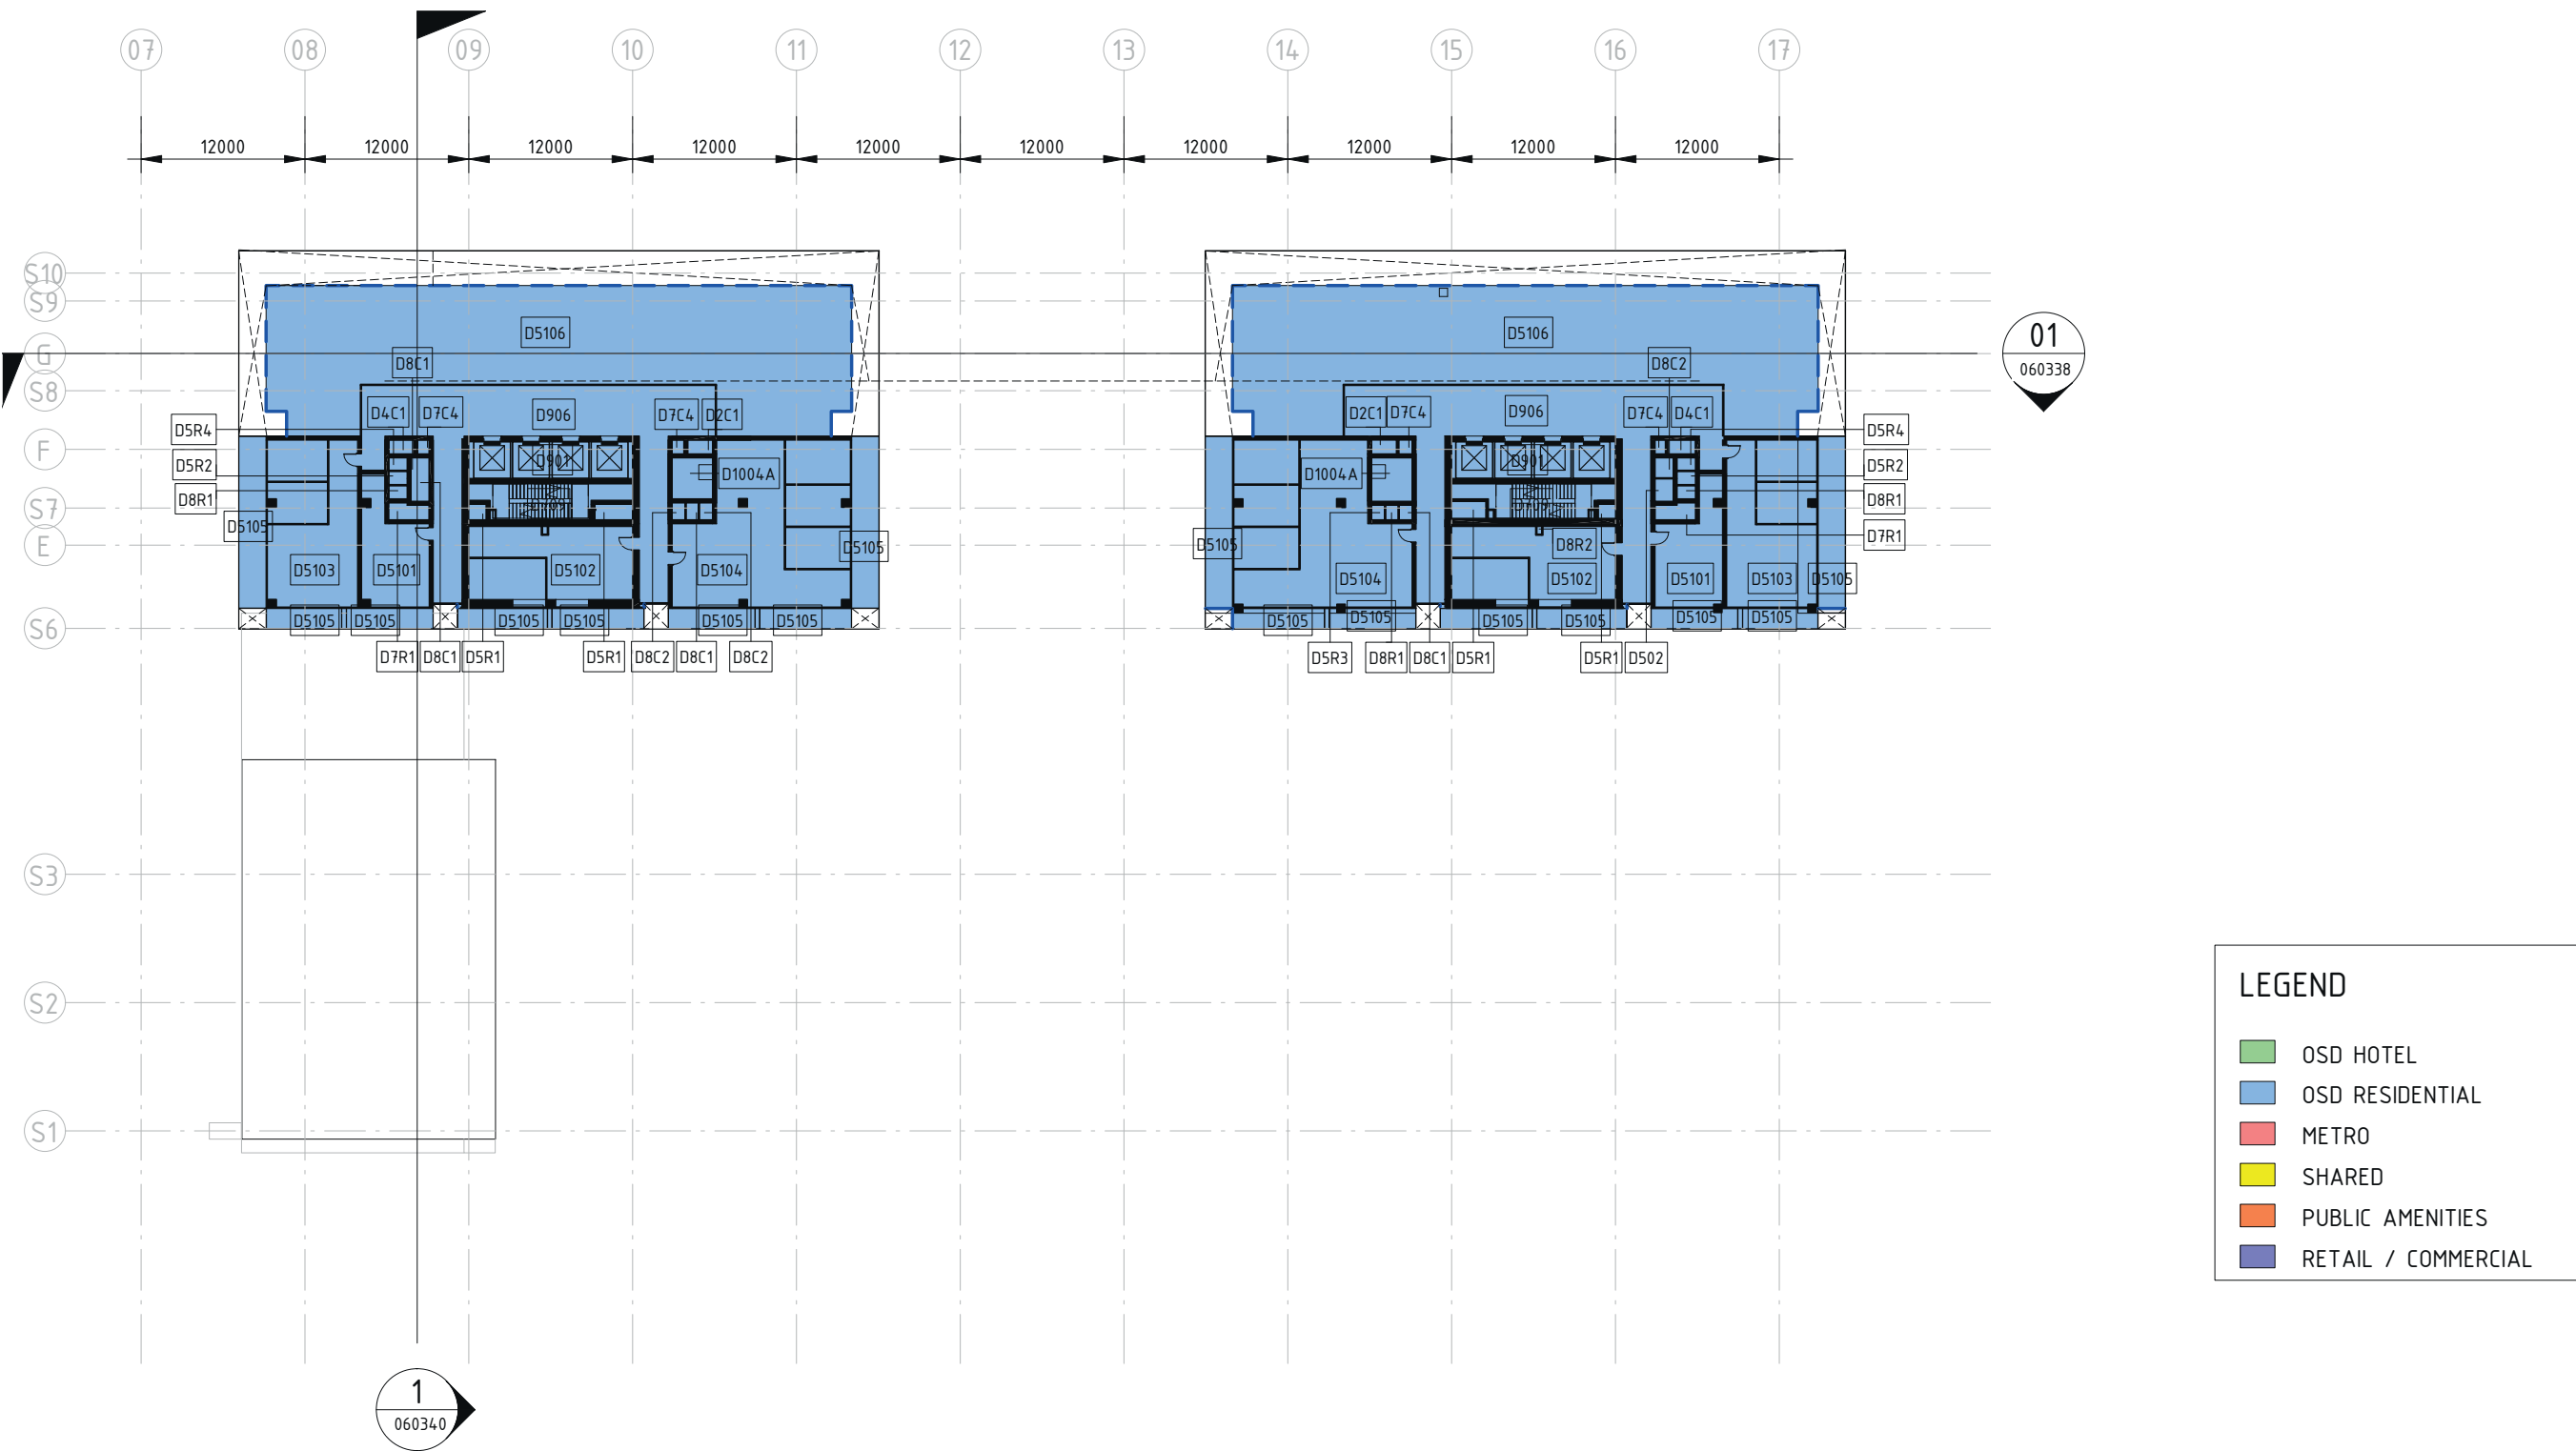

Delineation Drawings - Site B


Delineation Drawings - Site B

4.2 Delineation Drawings - Site B

4.2.1 B-LB1M B1 Mezzanine and Street level +91.00




B1 Mezzanine

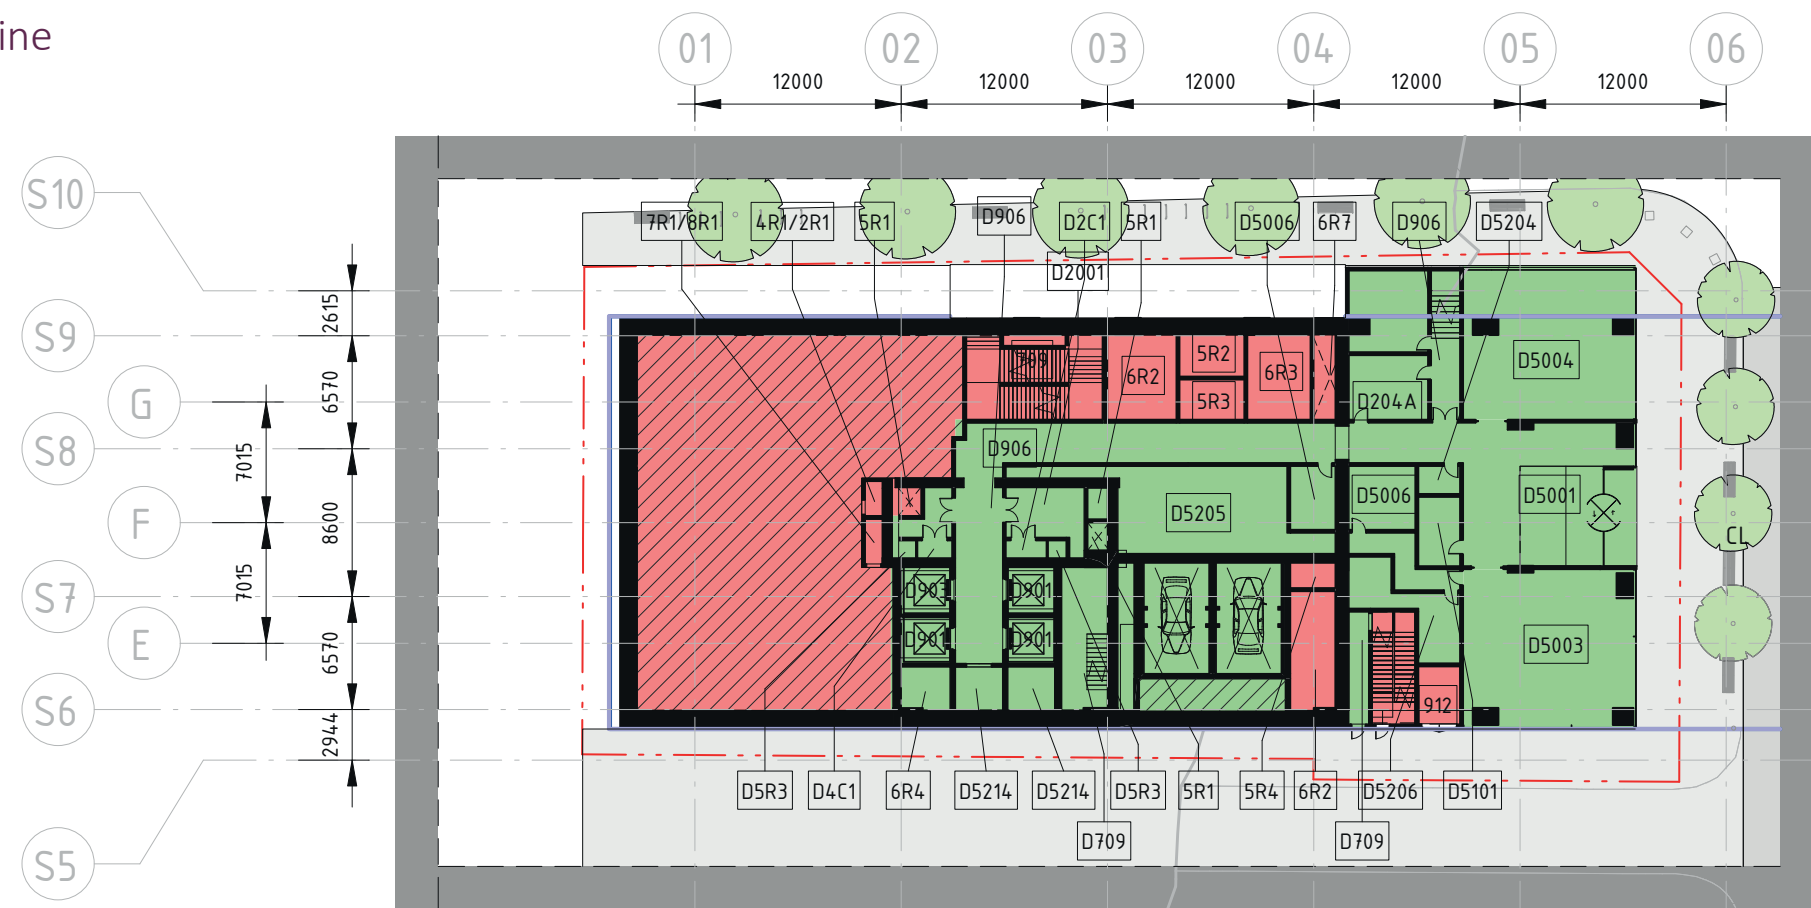

Street lower level +91.00


4.2 Delineation Drawings - Site B

4.2.2 B-L00 Hotel Entrance +95.00

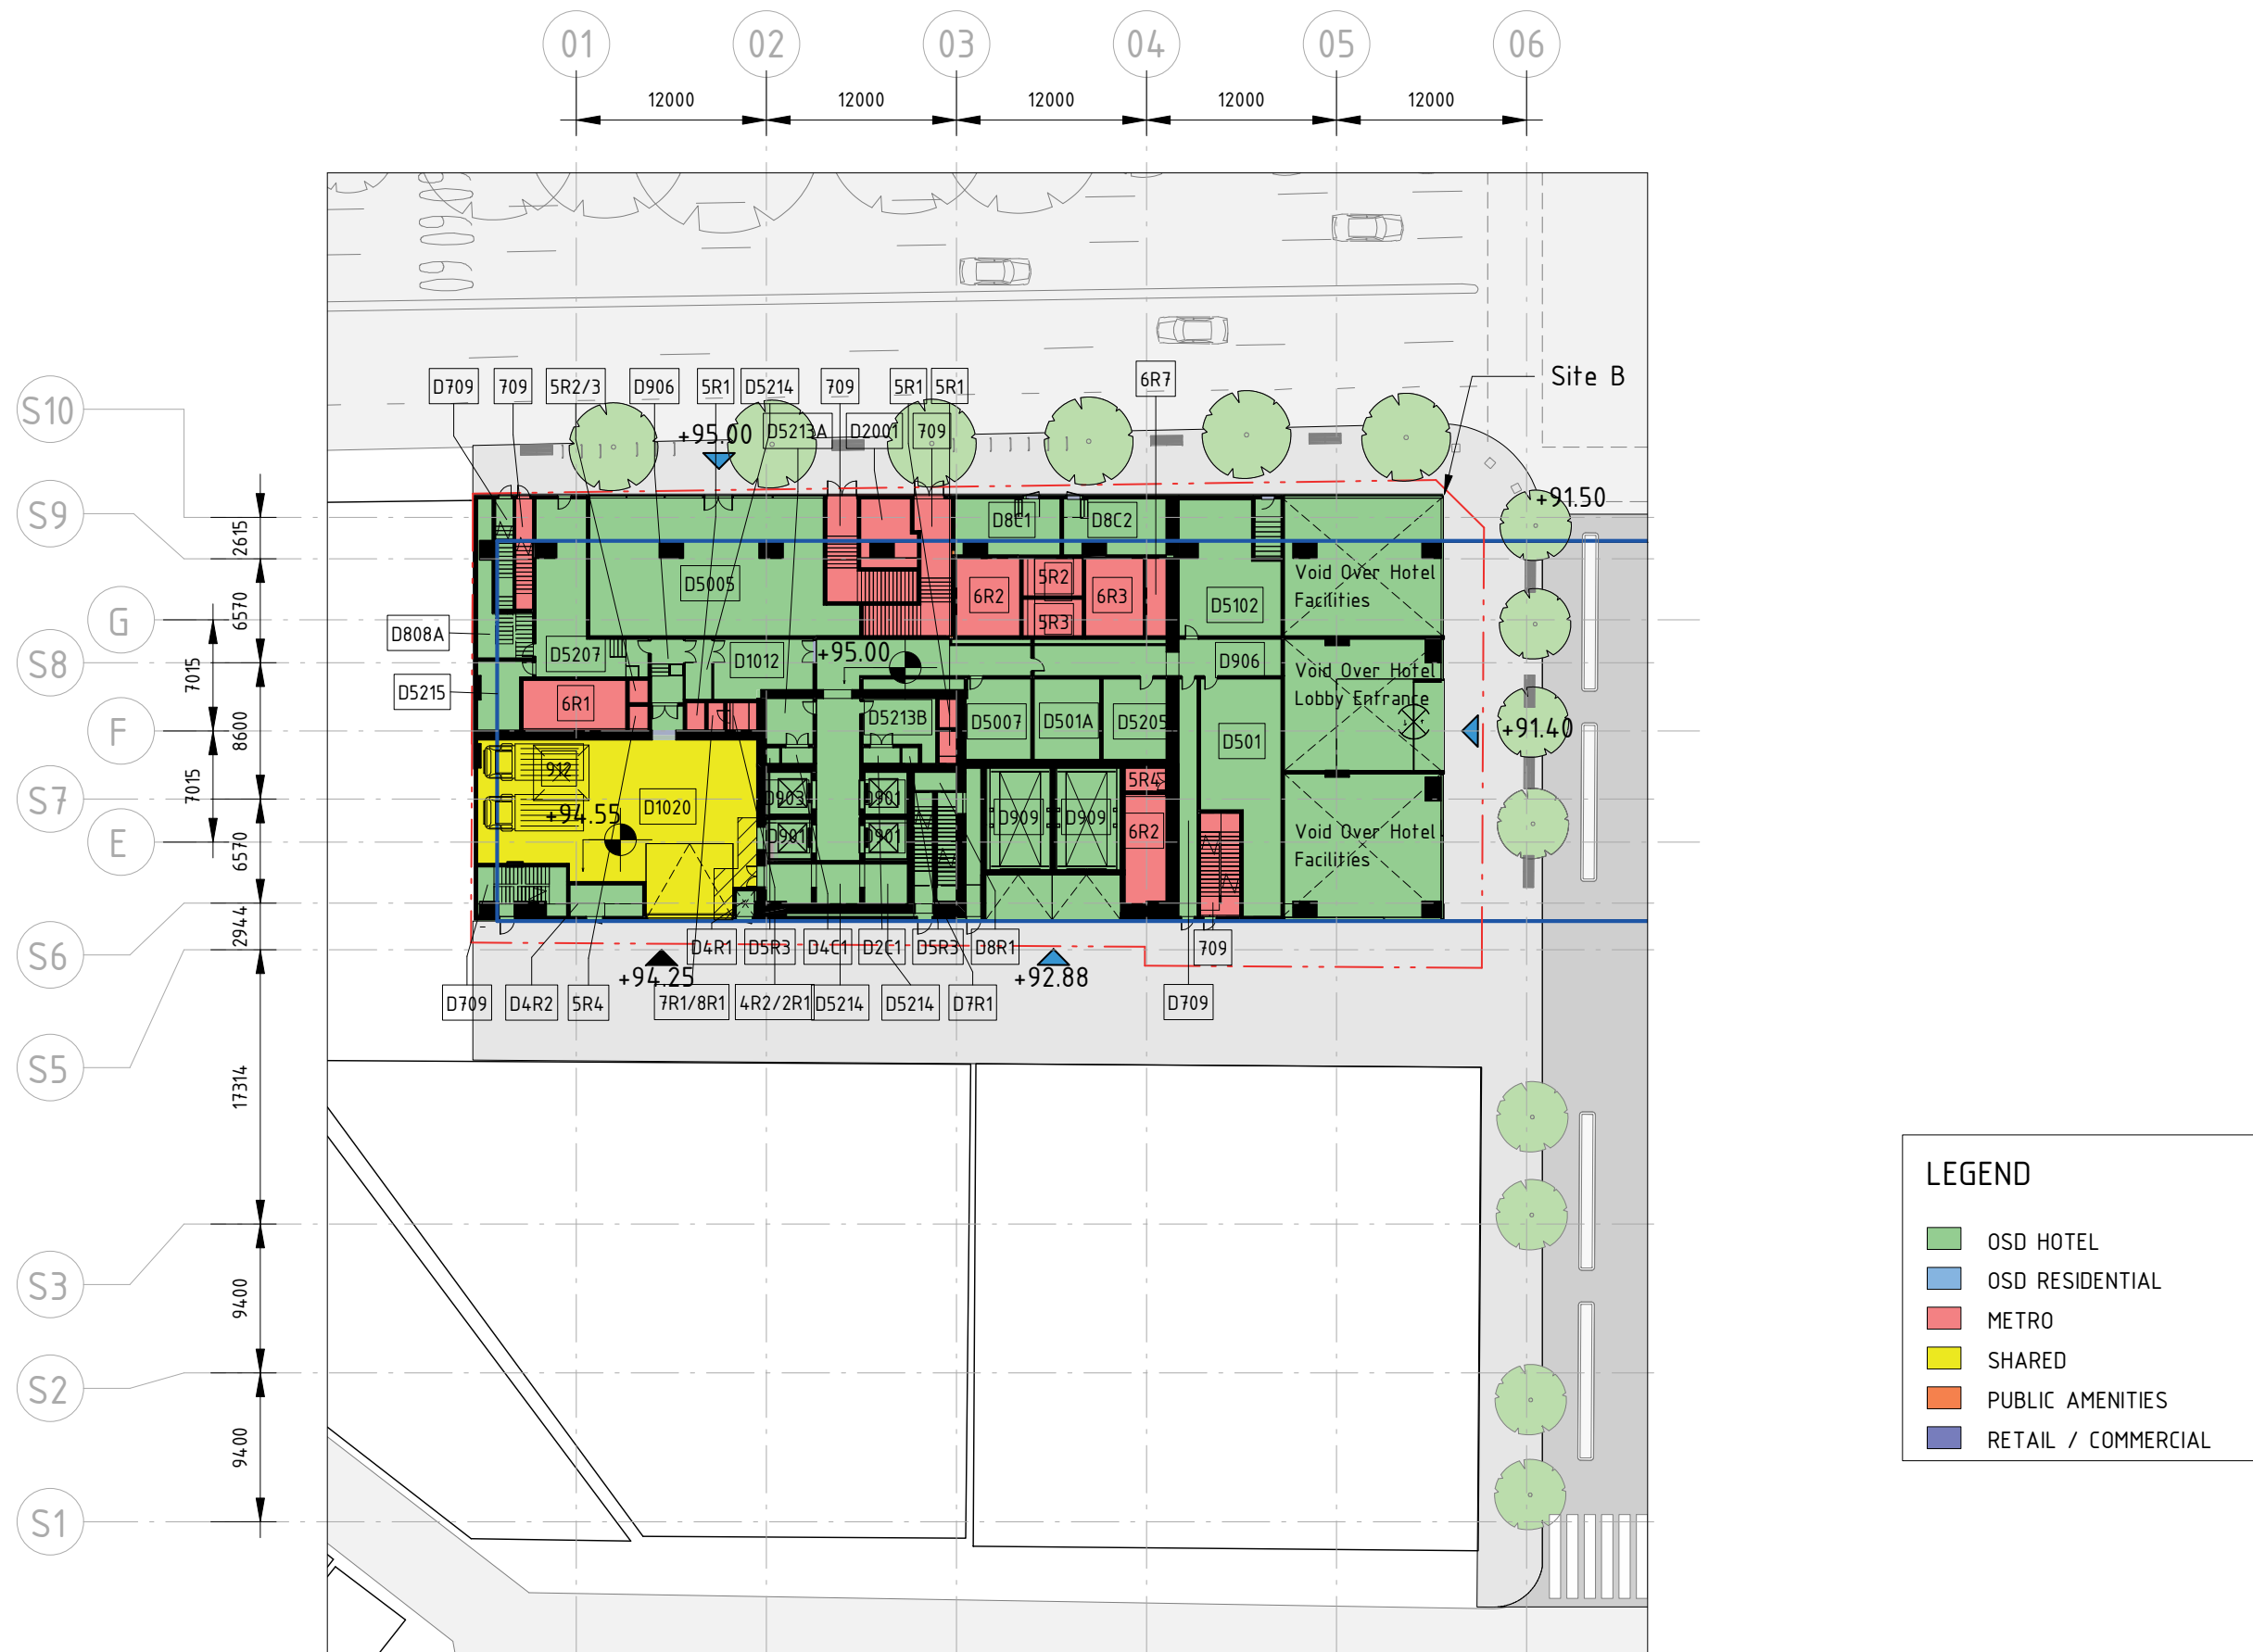

4.2 Delineation Drawings - Site B


4.2.3 B-L01 Station and OSD Plant

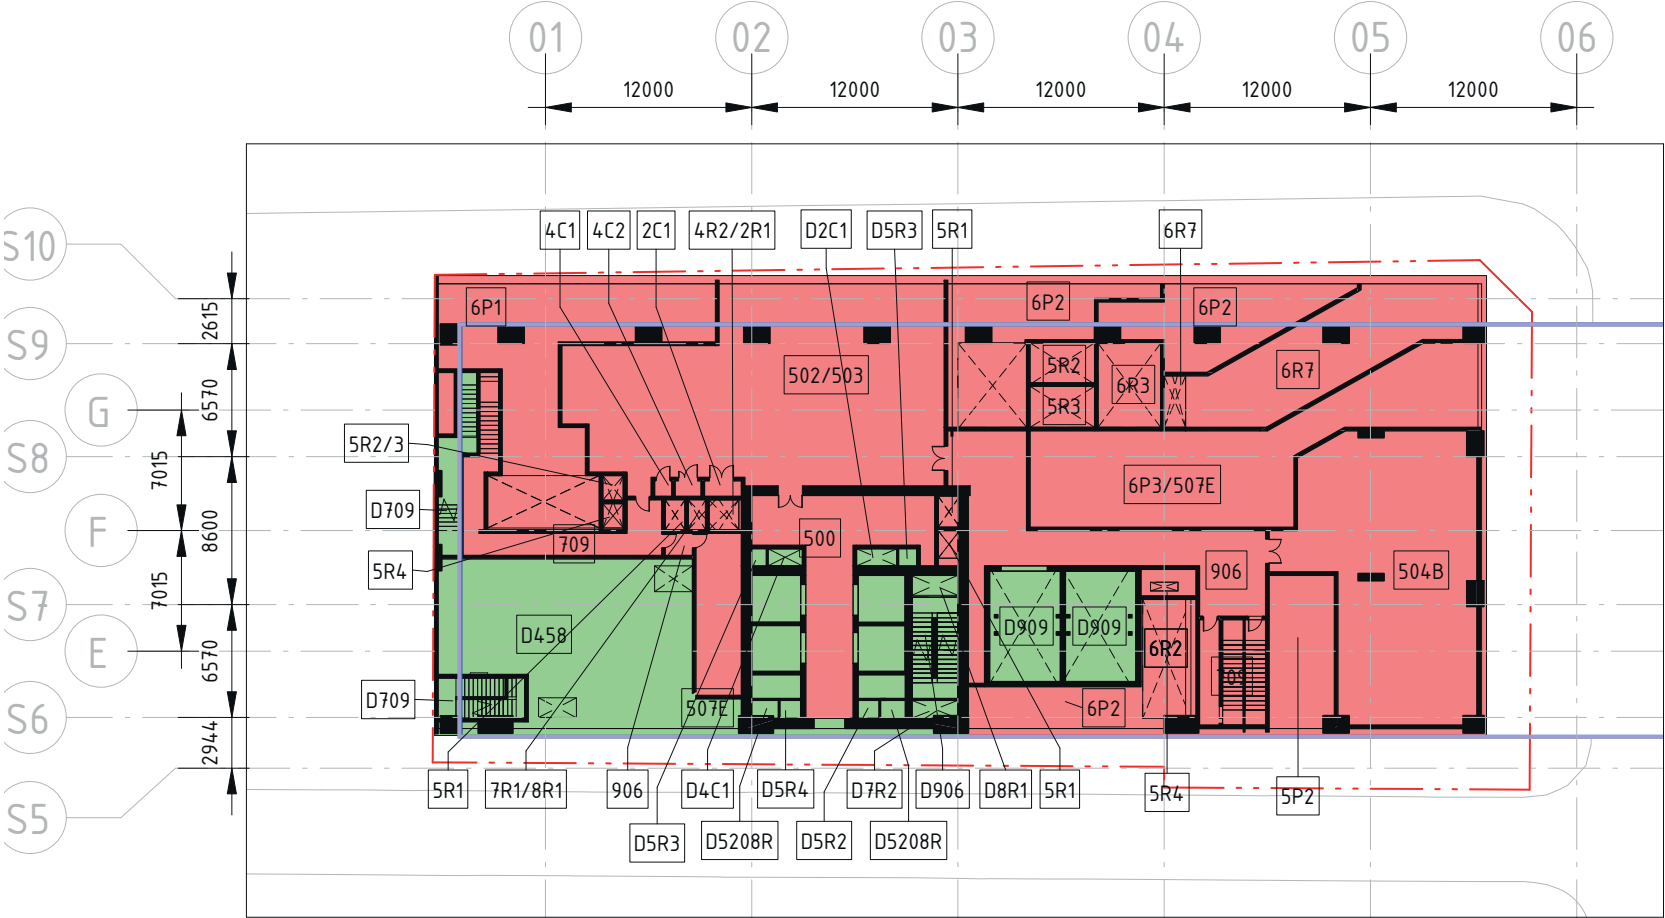

LEGEND

- OSD HOTEL
- OSD RESIDENTIAL
- METRO
- SHARED
- PUBLIC AMENITIES
- RETAIL / COMMERCIAL


4.2.4 B-L02 Hotel Car Park

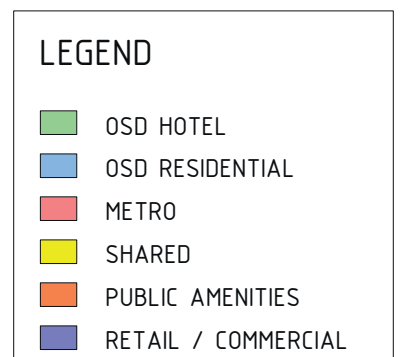

4.2.5 B-L03 Hotel Amenities



4.2.6 B-L04/05 Hotel Transfer and Guest Rooms

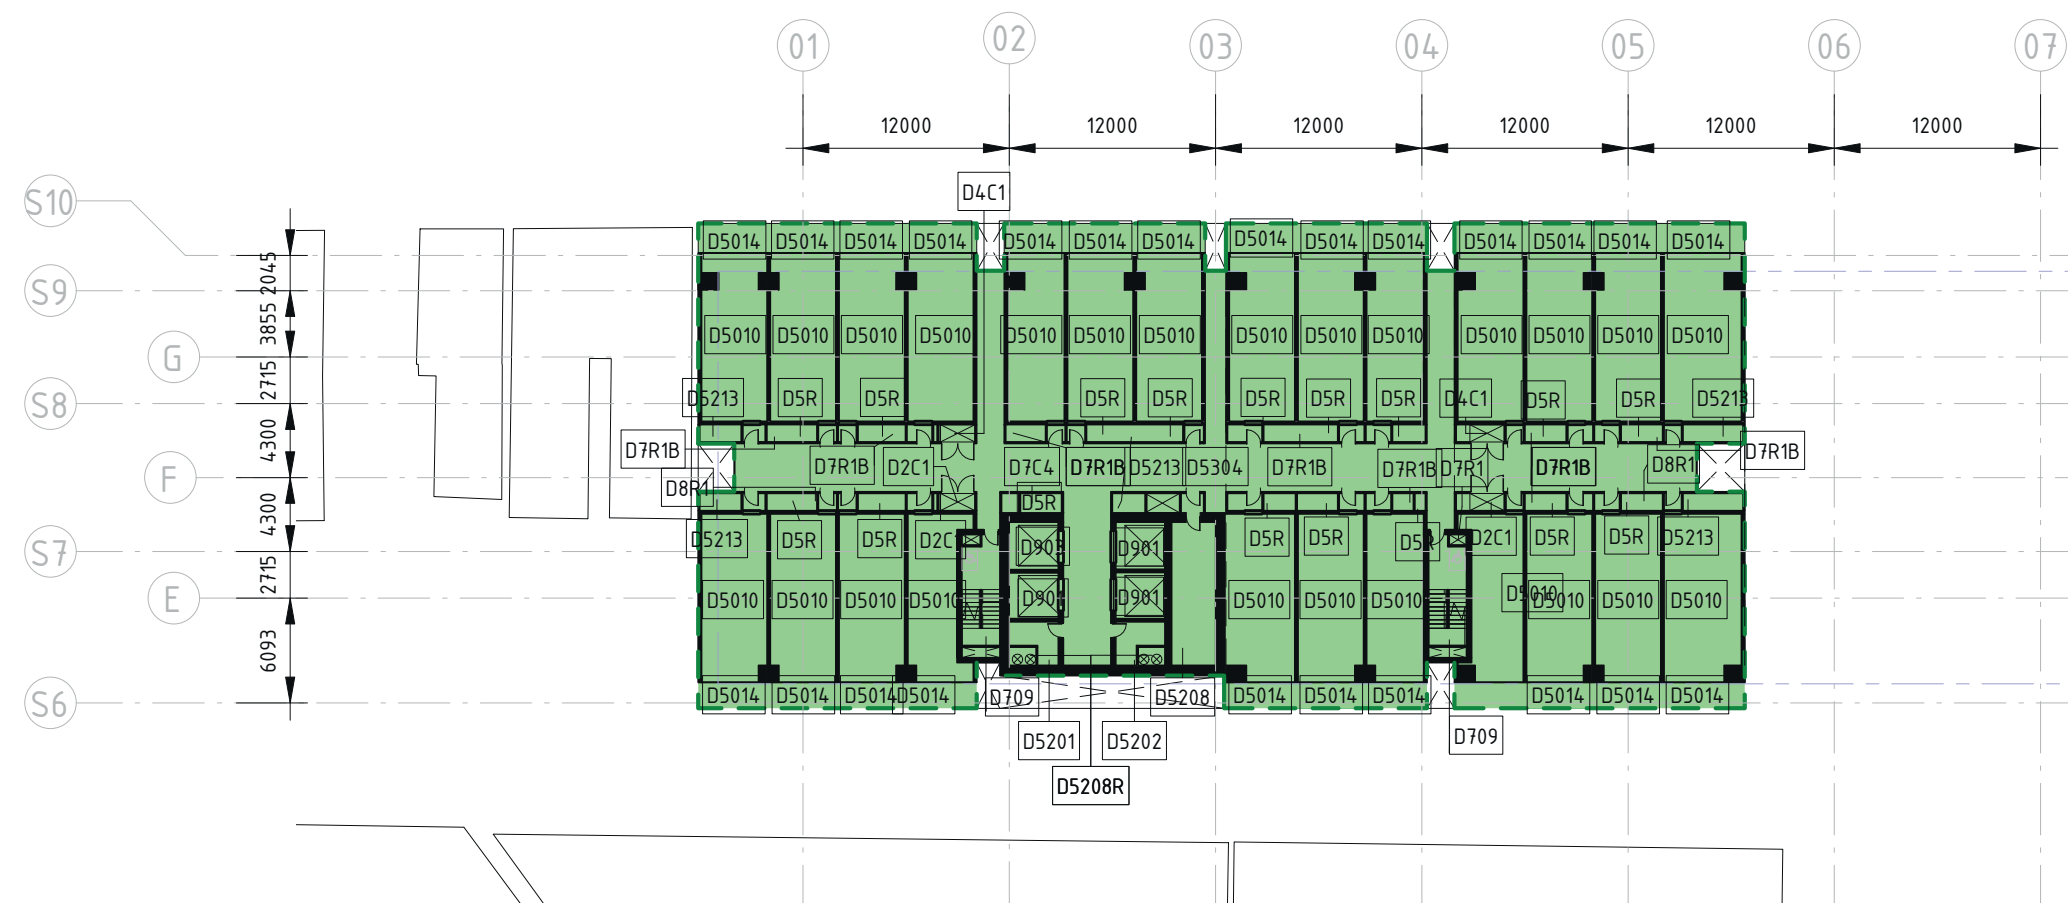

LEGEND

-  OSD HOTEL
-  OSD RESIDENTIAL
-  METRO
-  SHARED
-  PUBLIC AMENITIES
-  RETAIL / COMMERCIAL

4.2 Delineation Drawings - Site B

4.2.7 B-L7 - L13 Hotel Guest Room Typical Floor



4.2 Delineation Drawings - Site B
4.2.8 B-L14 Hotel Roof Amenities




LEGEND

- OSD HOTEL
- OSD RESIDENTIAL
- METRO
- SHARED
- PUBLIC AMENITIES
- RETAIL / COMMERCIAL

4.2 Delineation Drawings - Site B

4.2.9 B-L15 Hotel Roof Terrace

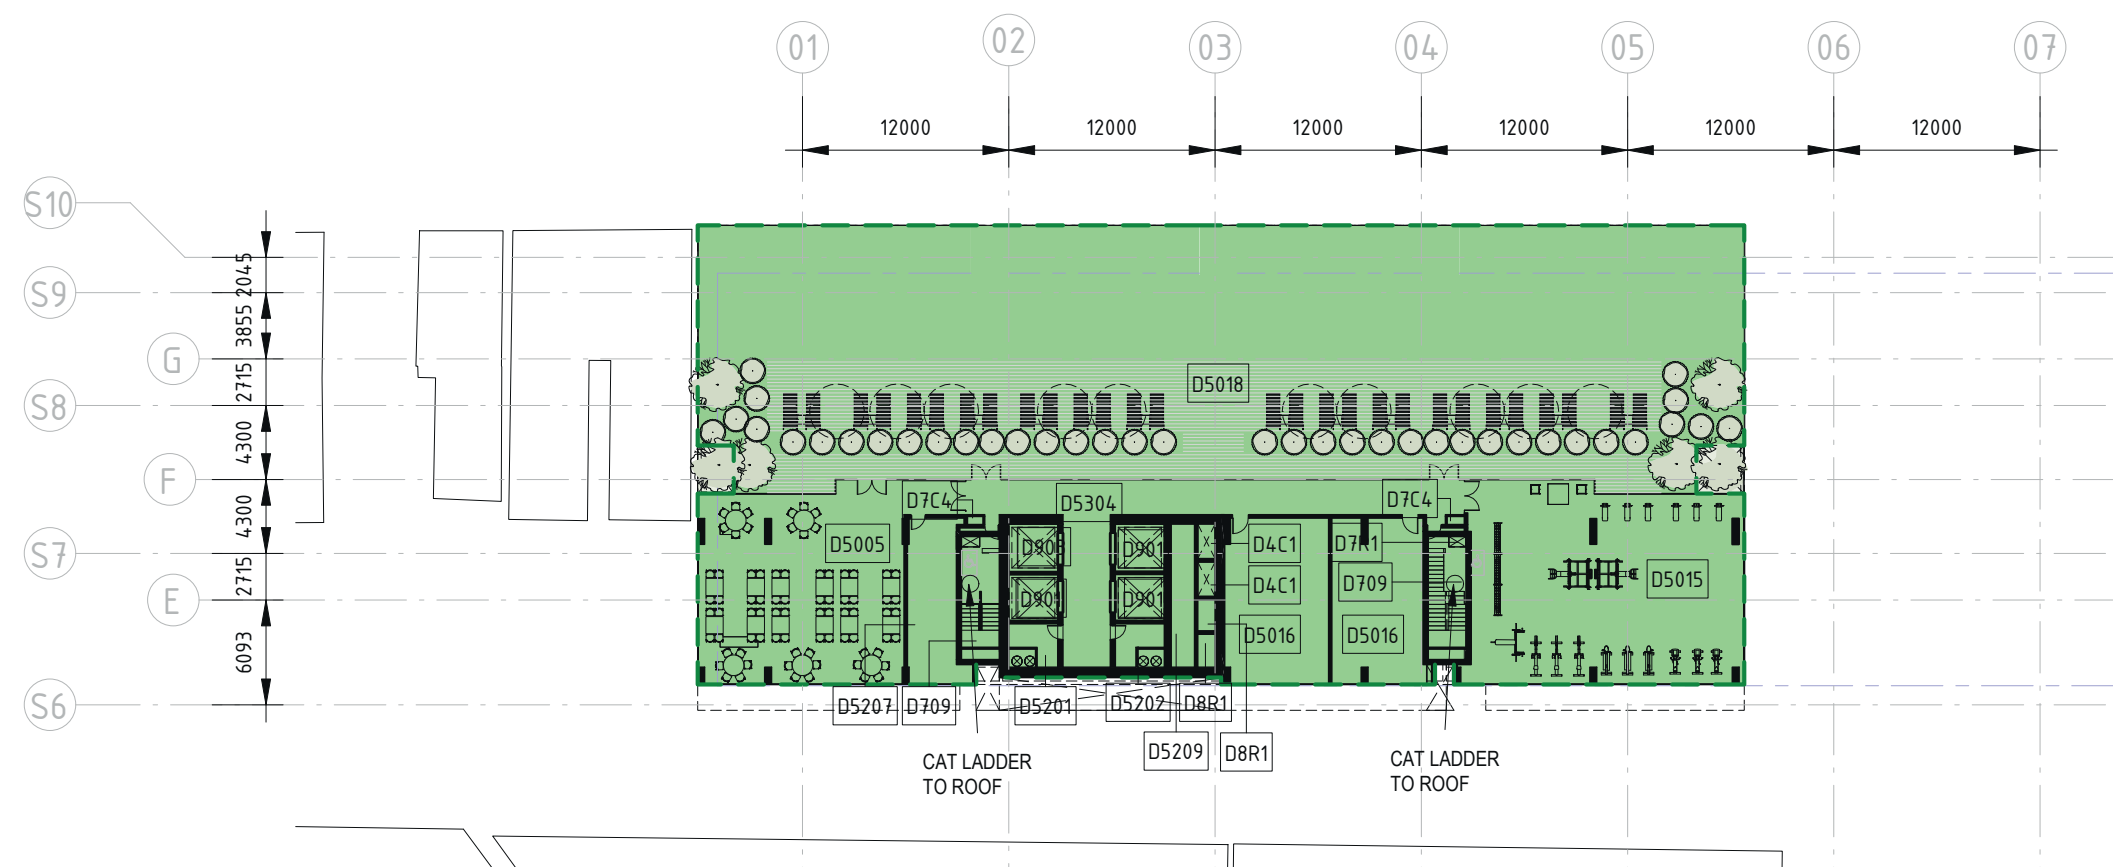


LEGEND

- OSD HOTEL
- OSD RESIDENTIAL
- METRO
- SHARED
- PUBLIC AMENITIES
- RETAIL / COMMERCIAL

4.2 Delineation Drawings - Site B

4.2.10 B-L16 Roof

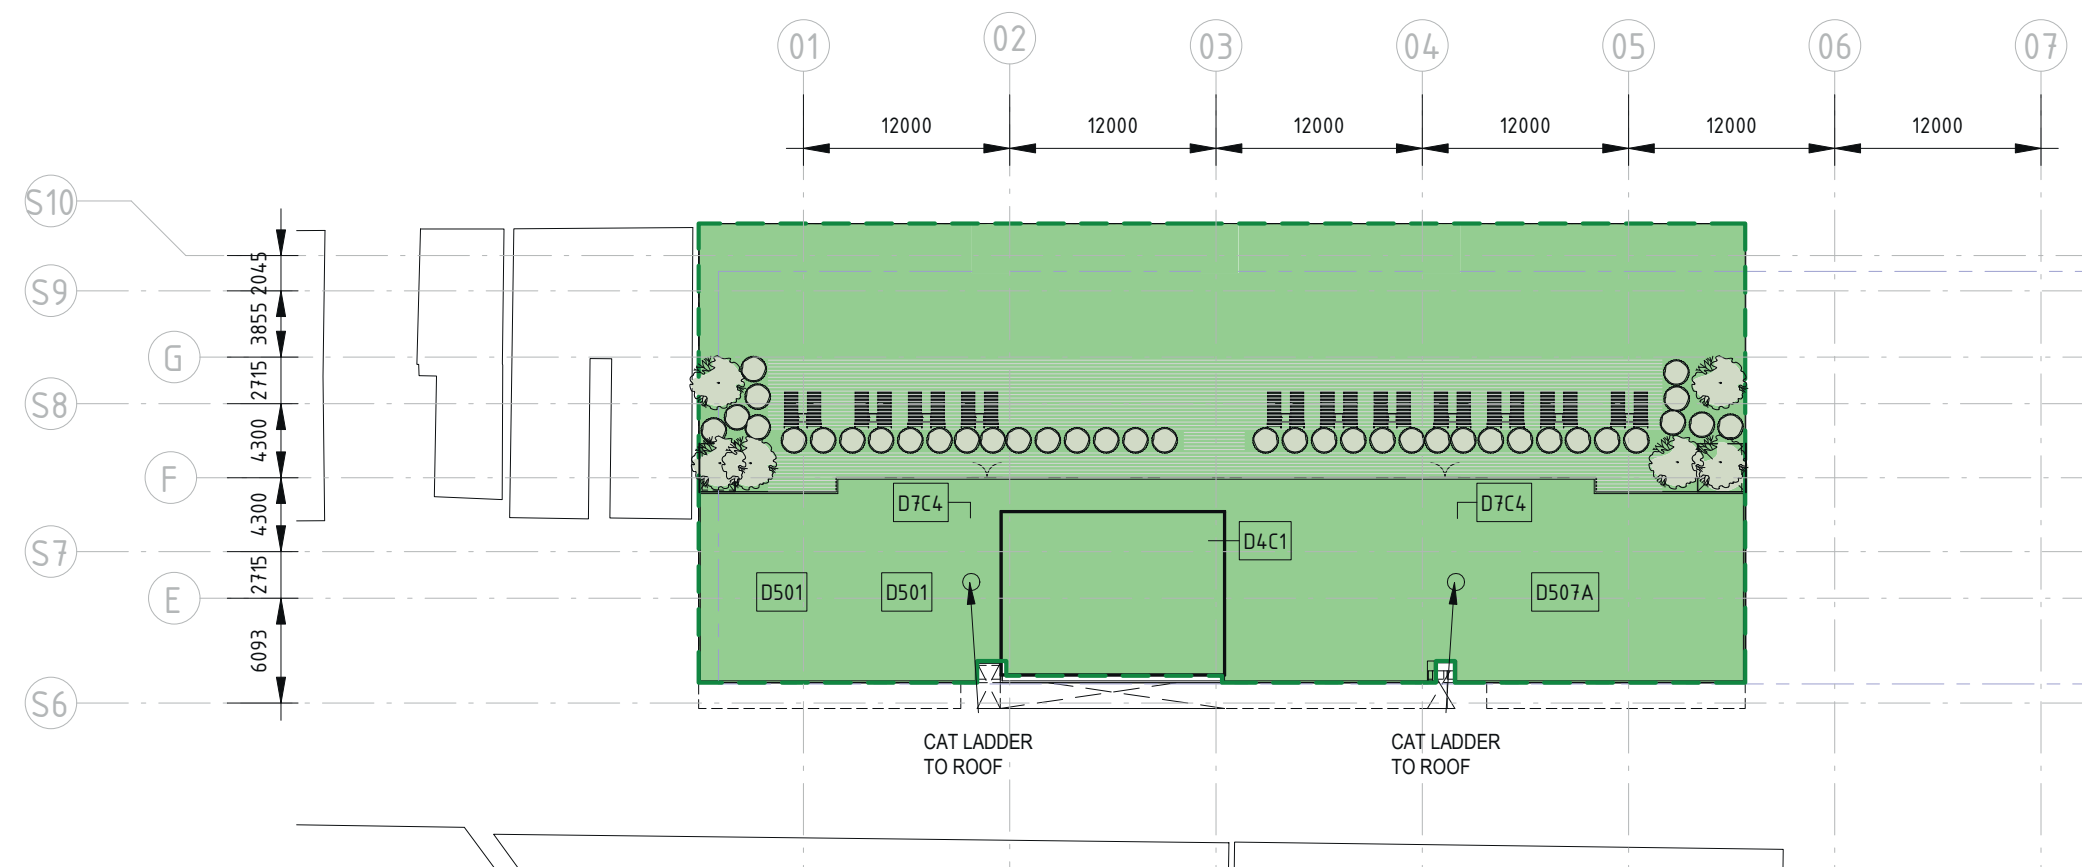

LEGEND


- OSD HOTEL
- OSD RESIDENTIAL
- METRO
- SHARED
- PUBLIC AMENITIES
- RETAIL / COMMERCIAL

Delineation Drawings - Site C


Delineation Drawings - Site C

Delineation Drawings - Site C

Delineation Drawings - Site C

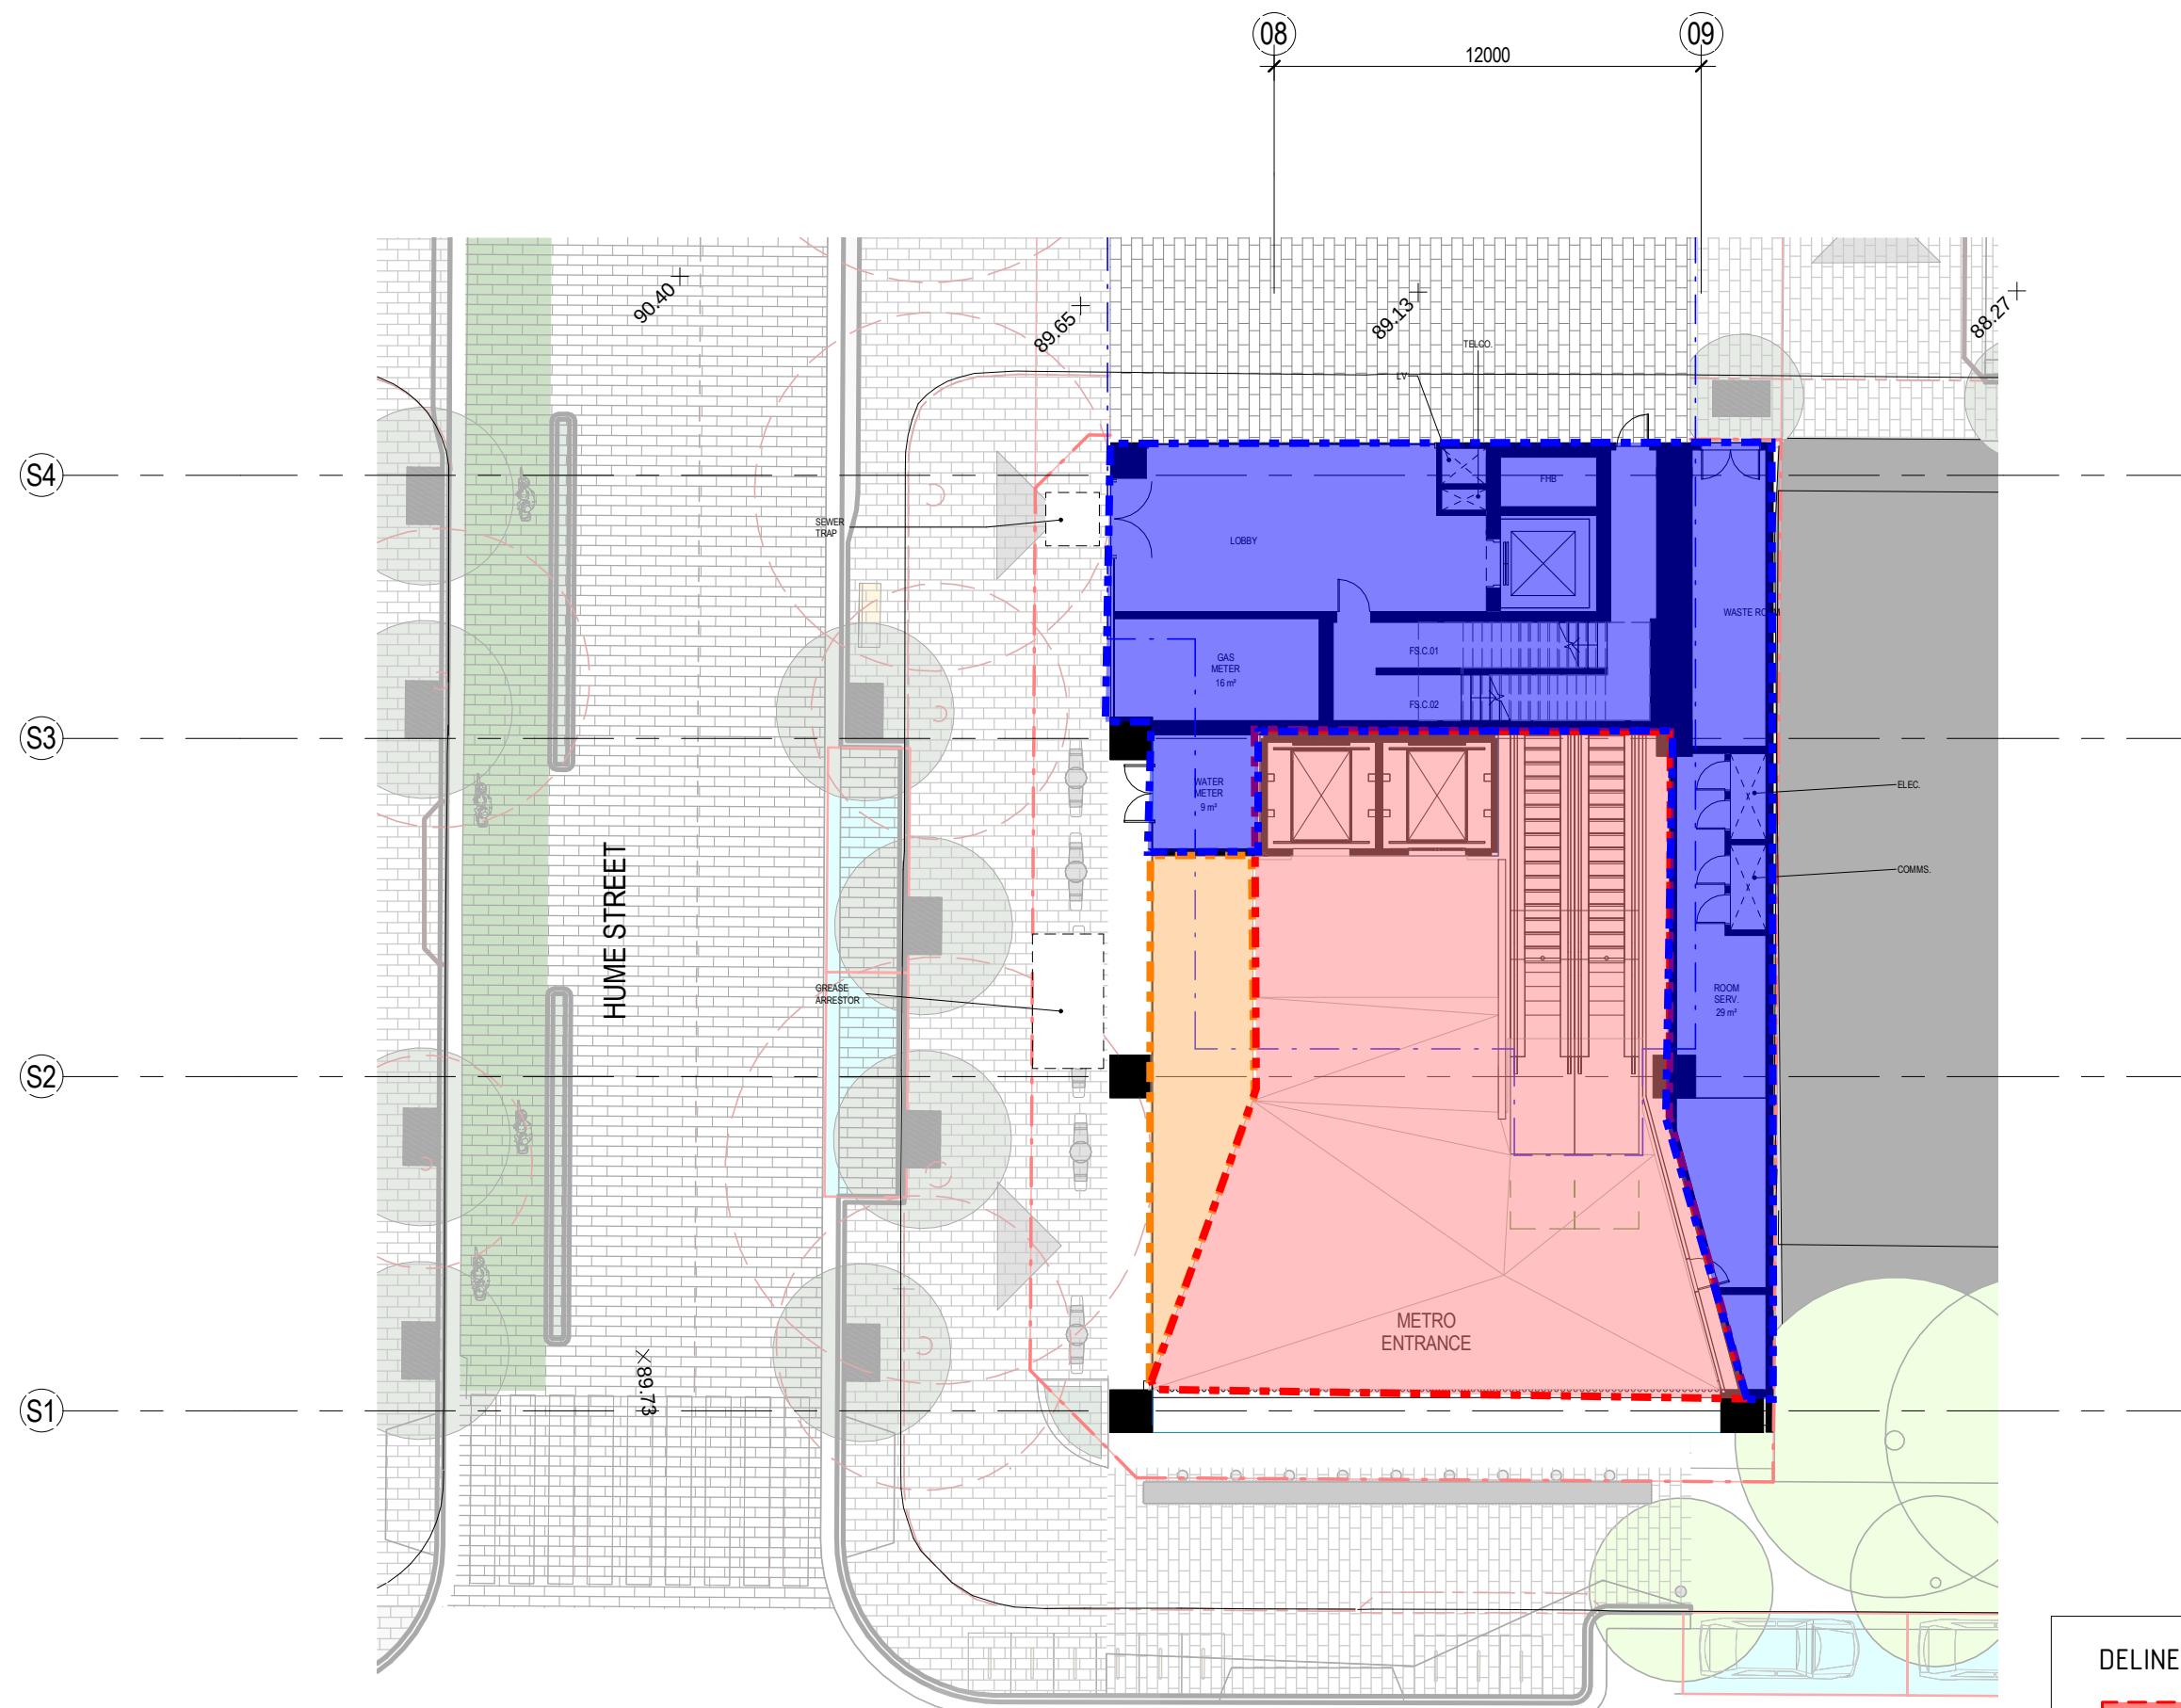


1 GROUND FLOOR PLAN SITE C
1:200

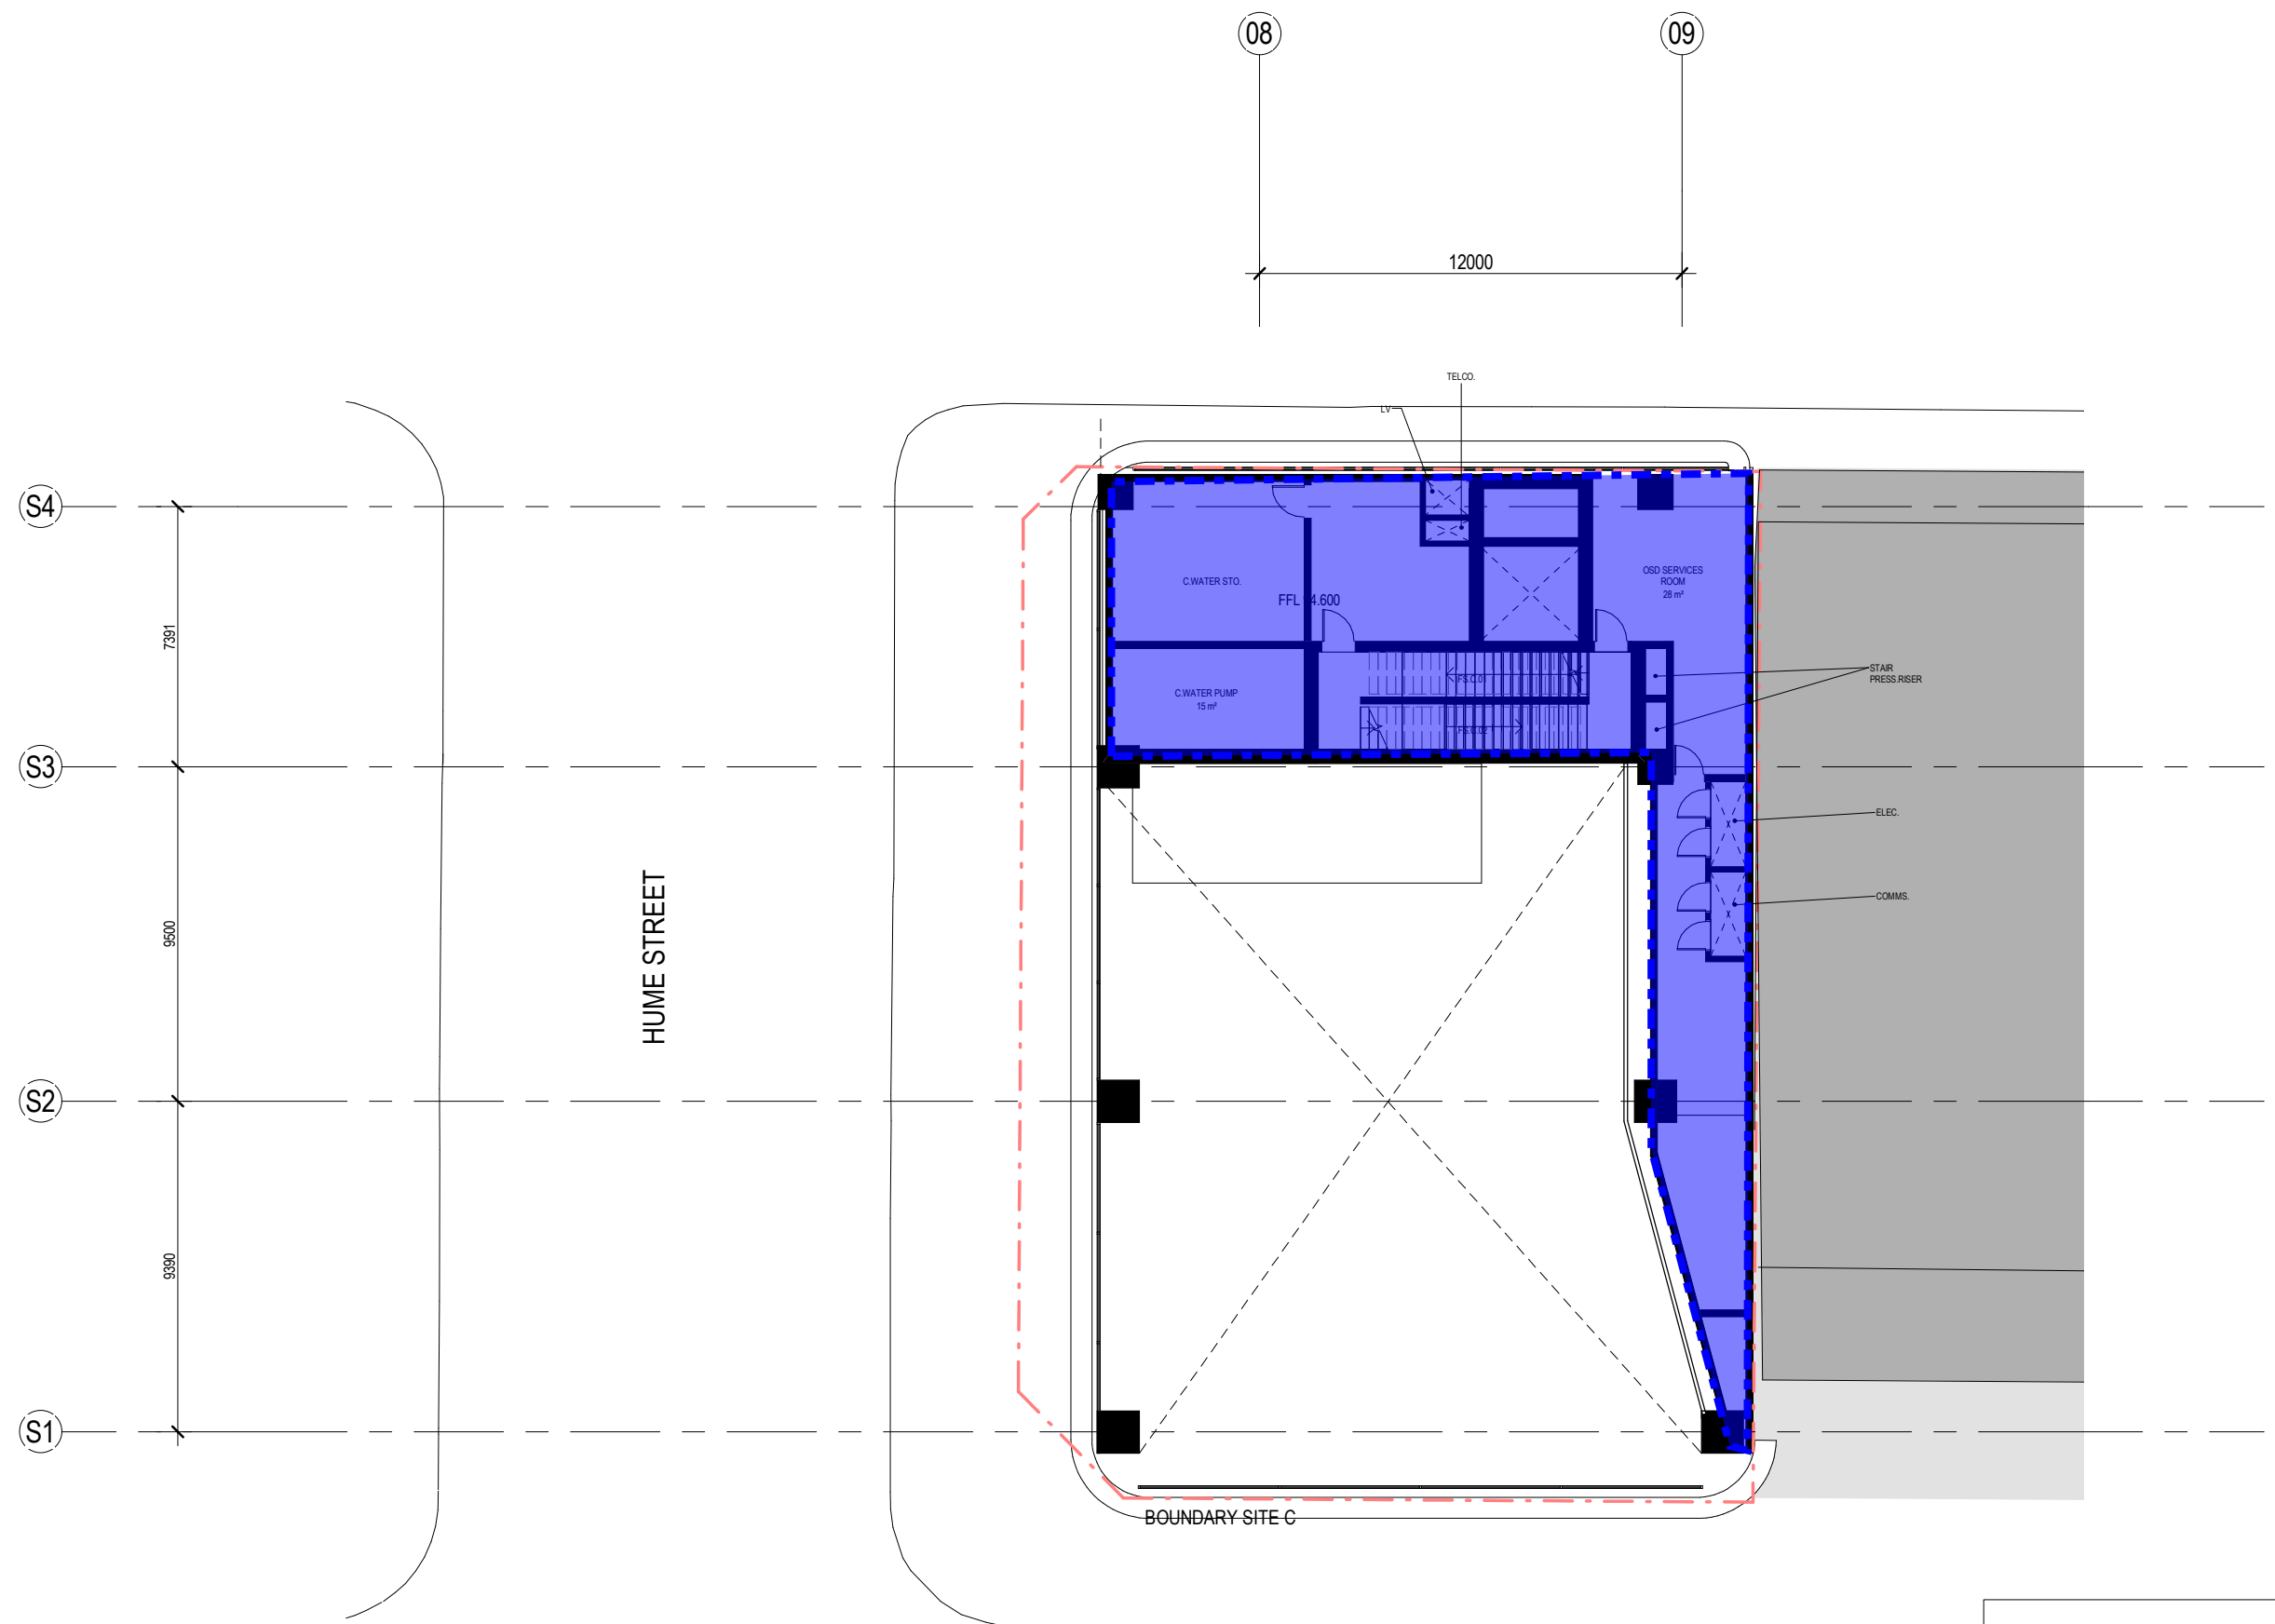

1 LEVEL 01 - SITE C


1 : 200

DELINEATION LEGEND	
	Station - Metron
	OSD
	Shared
	Retail/ Commercial
	MCO Boundary
	Property Boundary

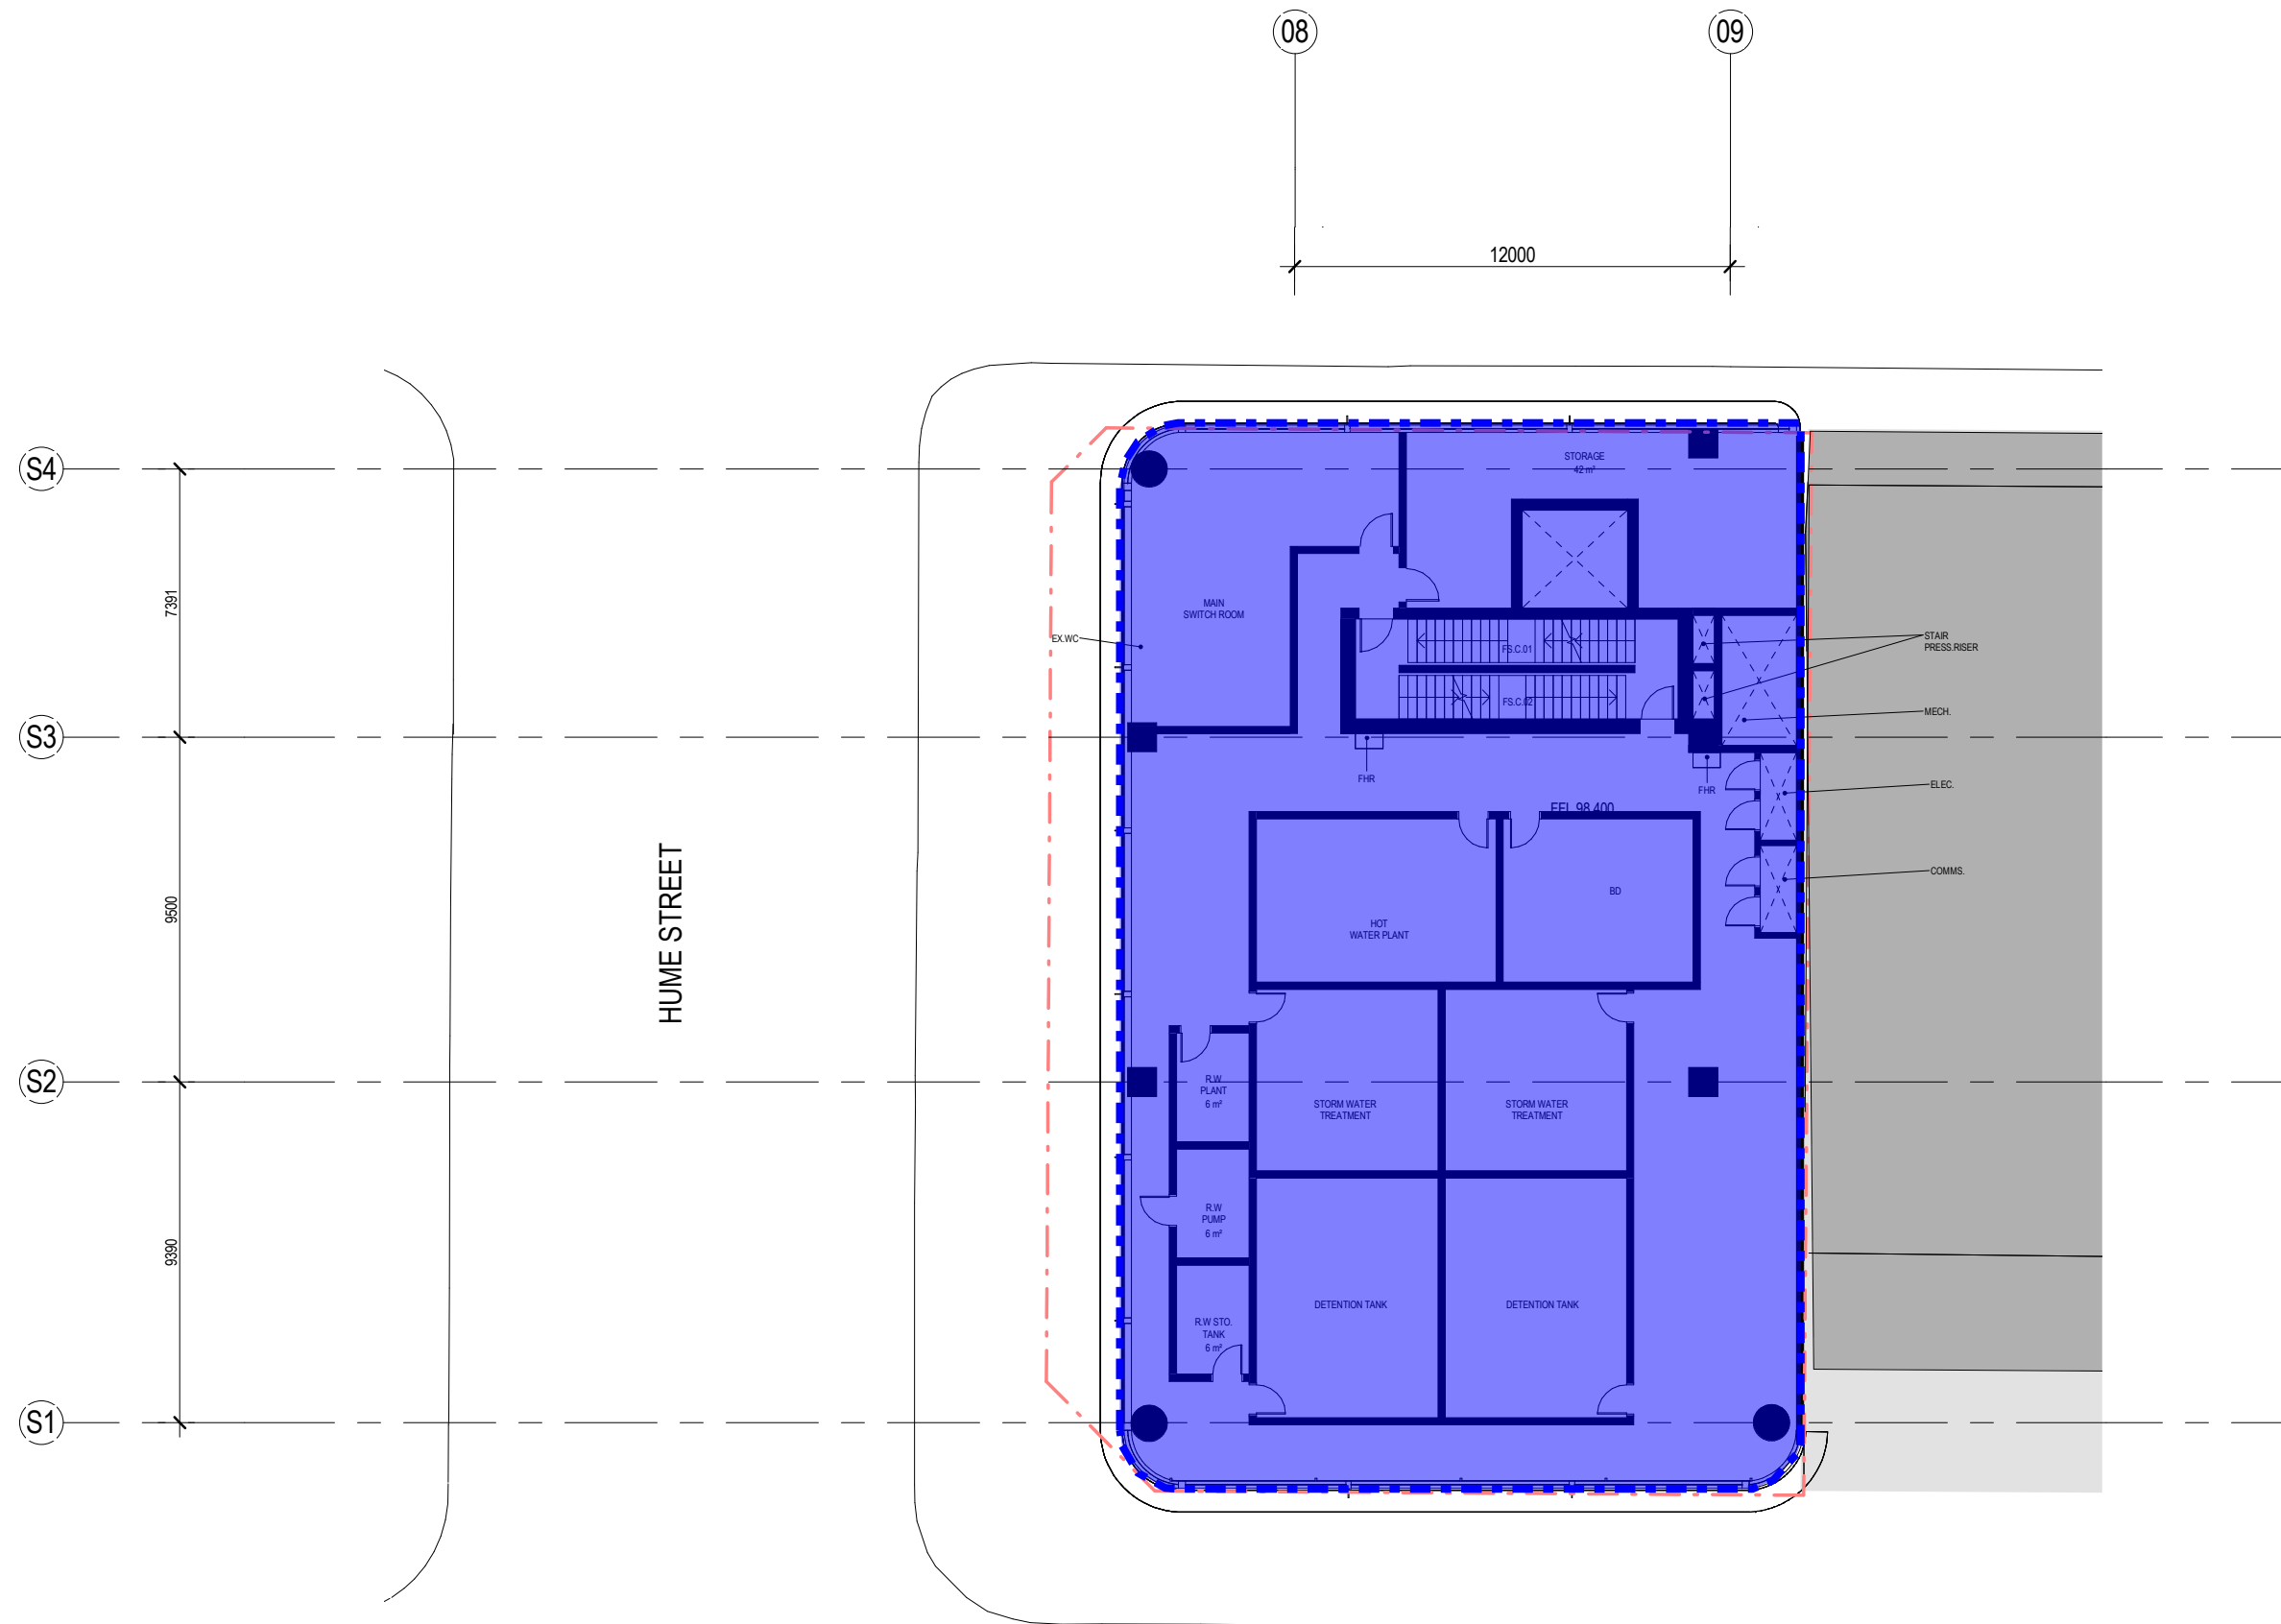

1 LEVEL 02 - SITE C

1:200

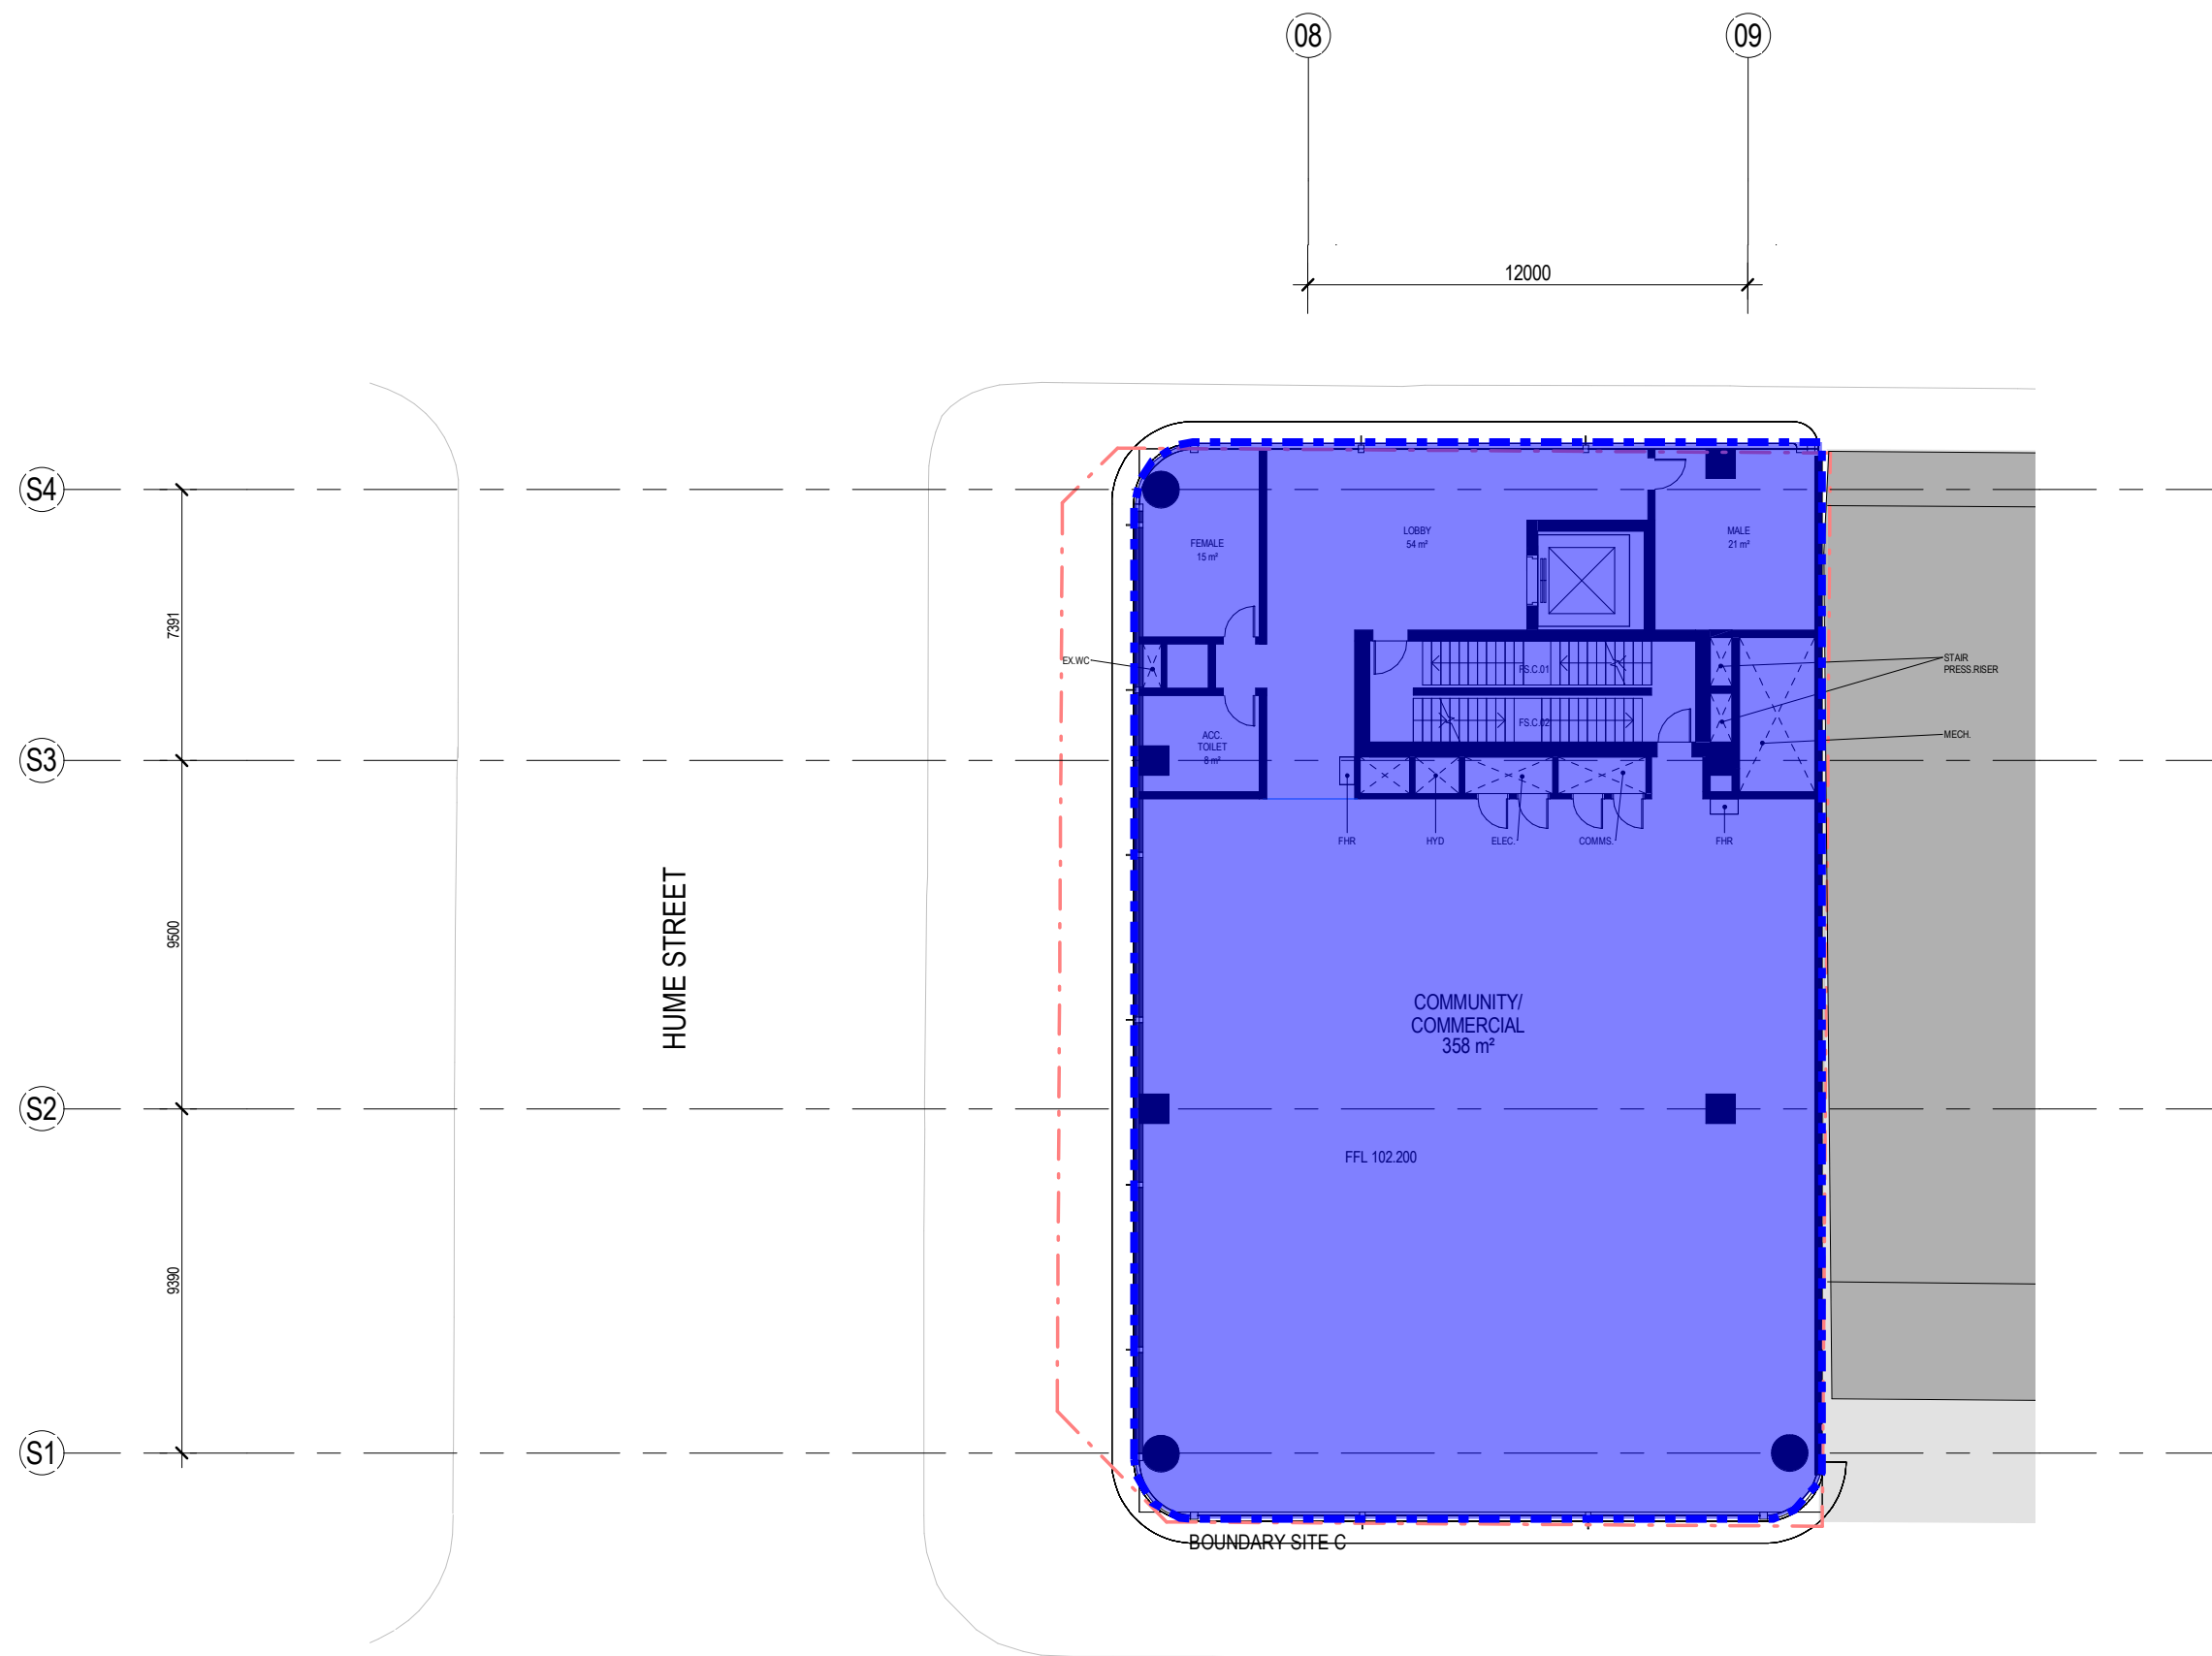

1 L3 - L7 / SITE C

1 : 200


DELINEATION LEGEND

- Station - Metron
- OSD
- Shared
- Retail/ Commercial
- MCO Boundary
- Property Boundary

1


LEVEL 08 ROOF PLAN - SITE C

1:200

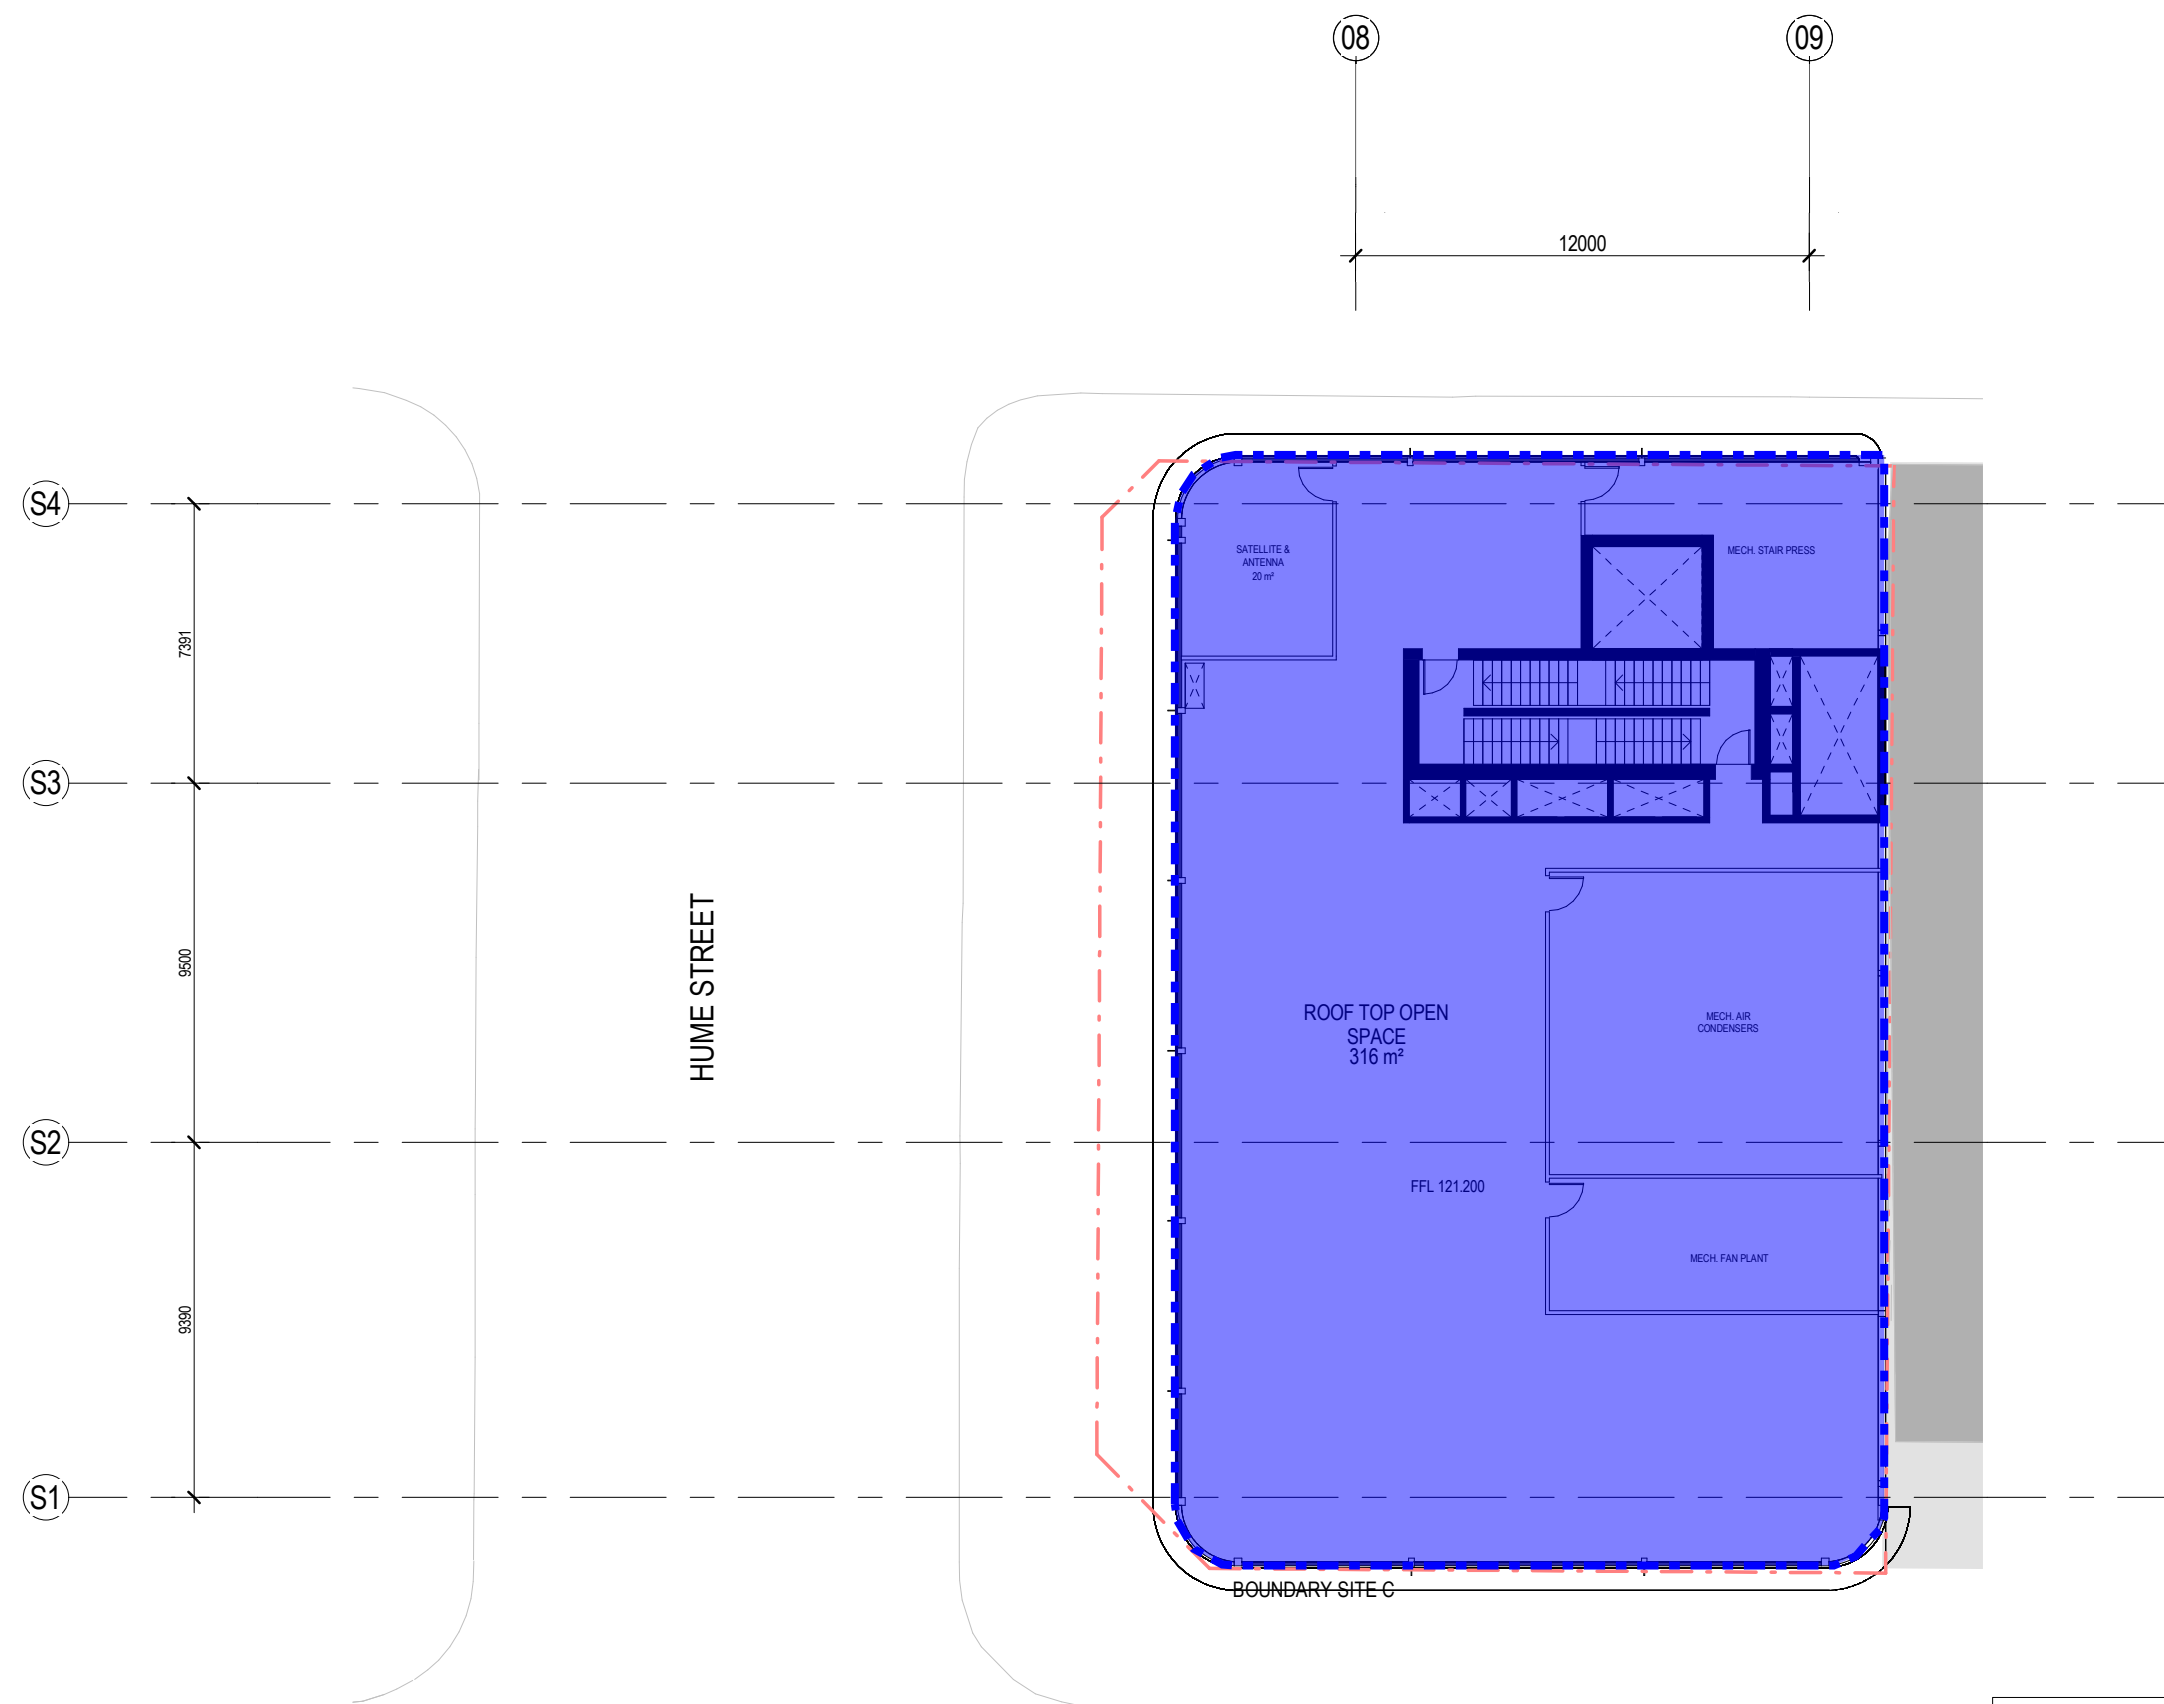

DELINEATION LEGEND


- Station - Metron
- OSD
- Shared
- Retail/ Commercial
- MCO Boundary
- Property Boundary

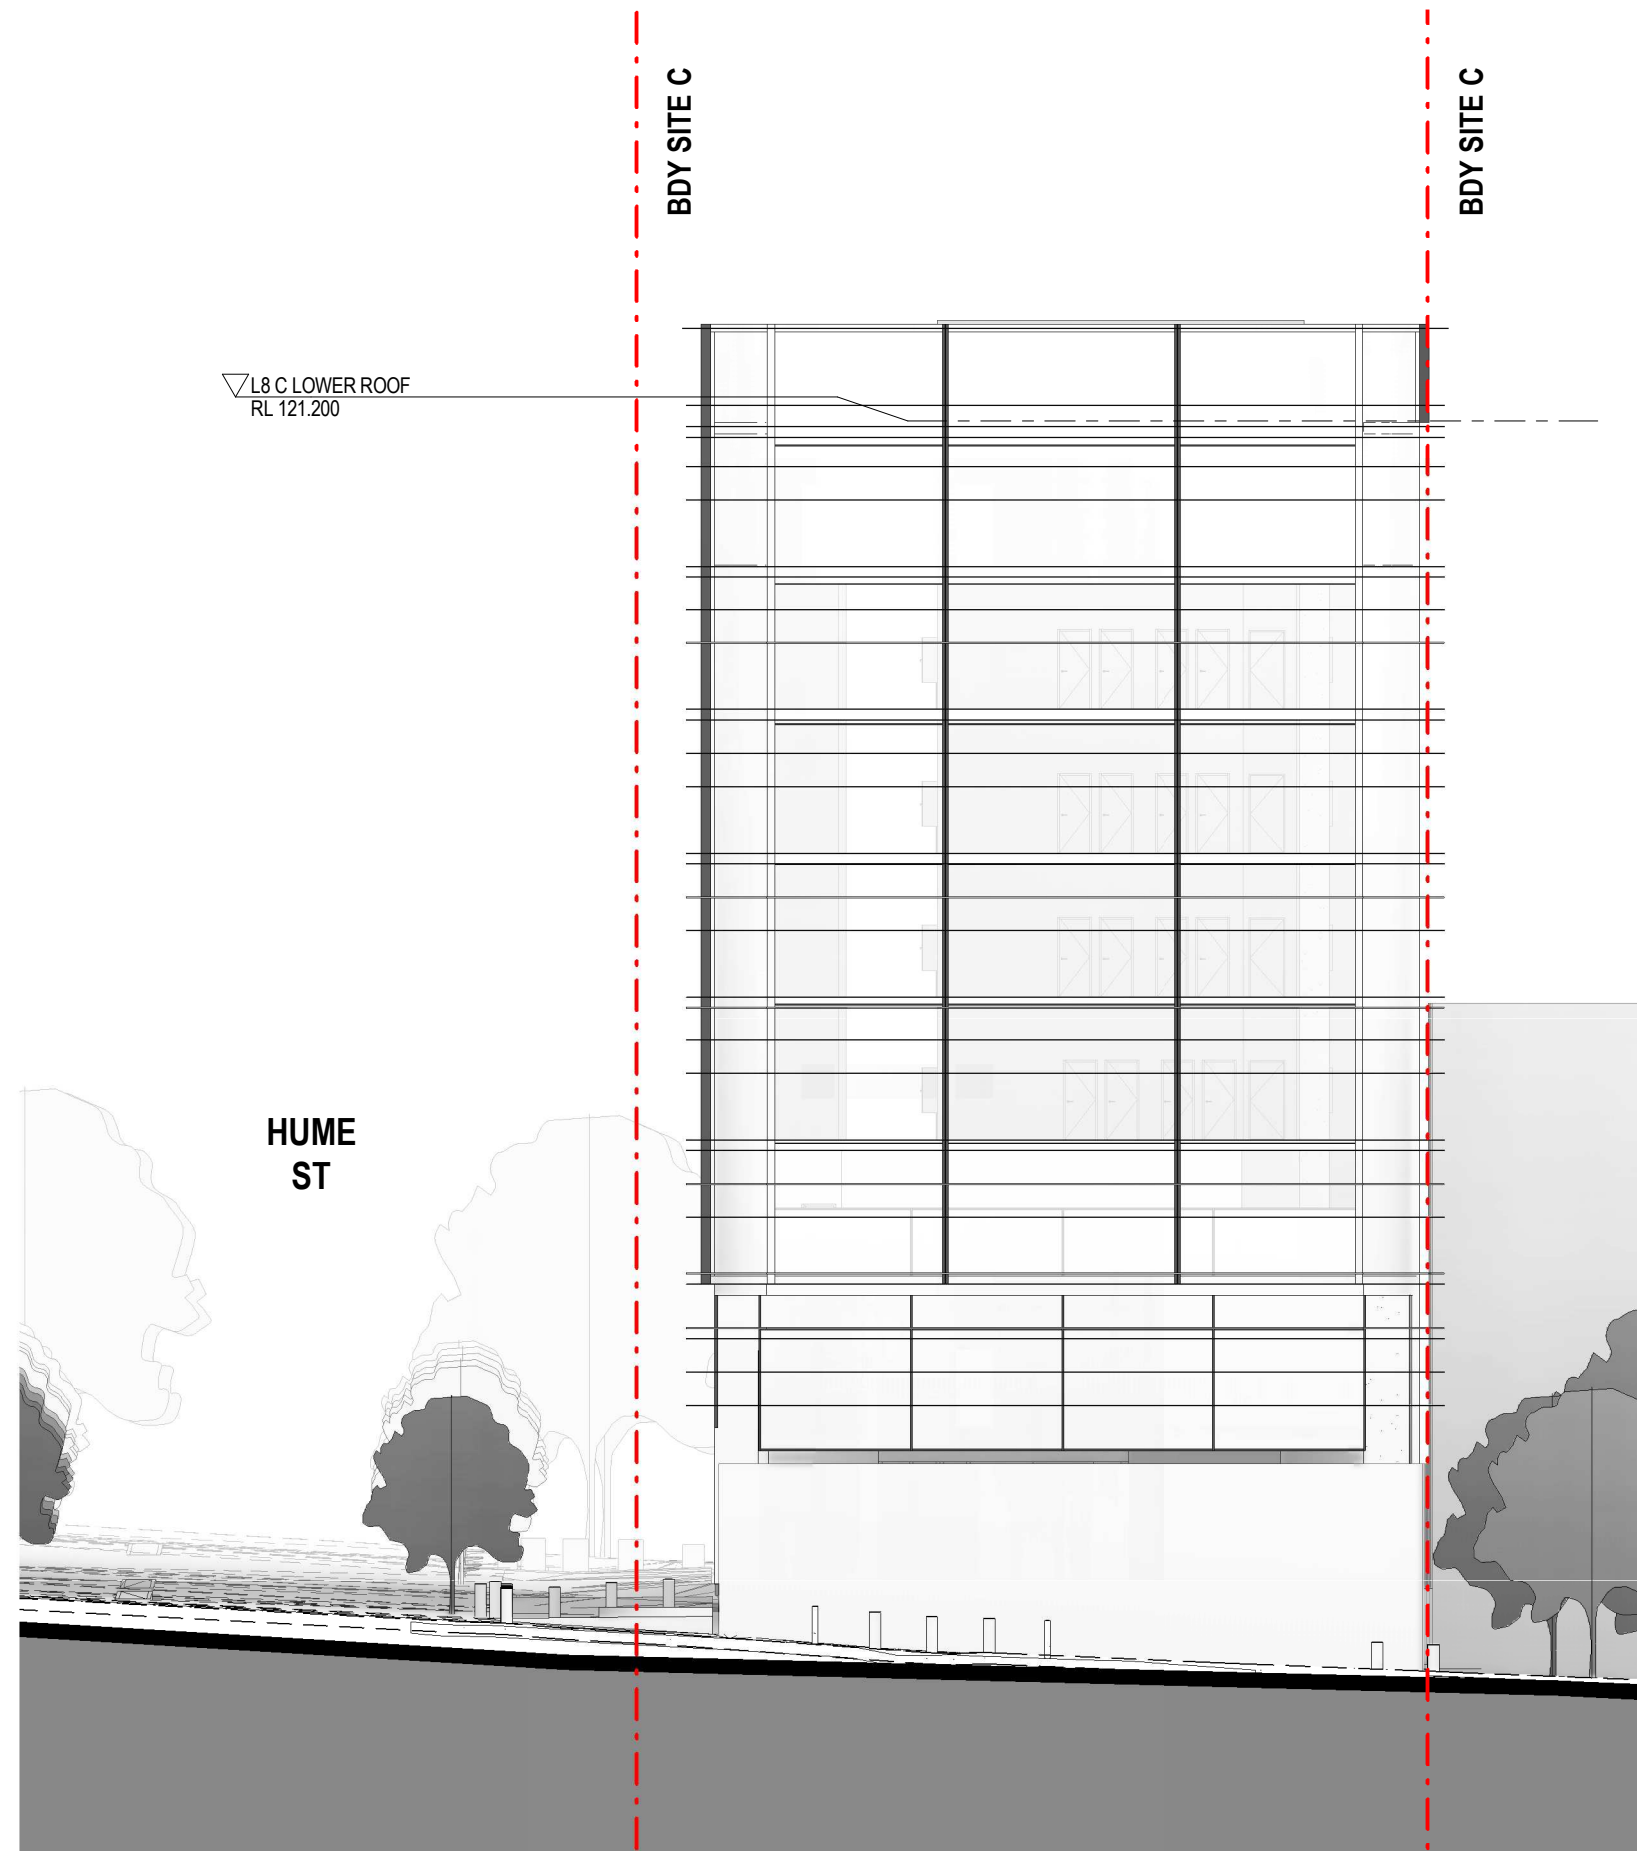

1

EAST ELEVATION - CLARKE STREET-SITE C

1 : 200

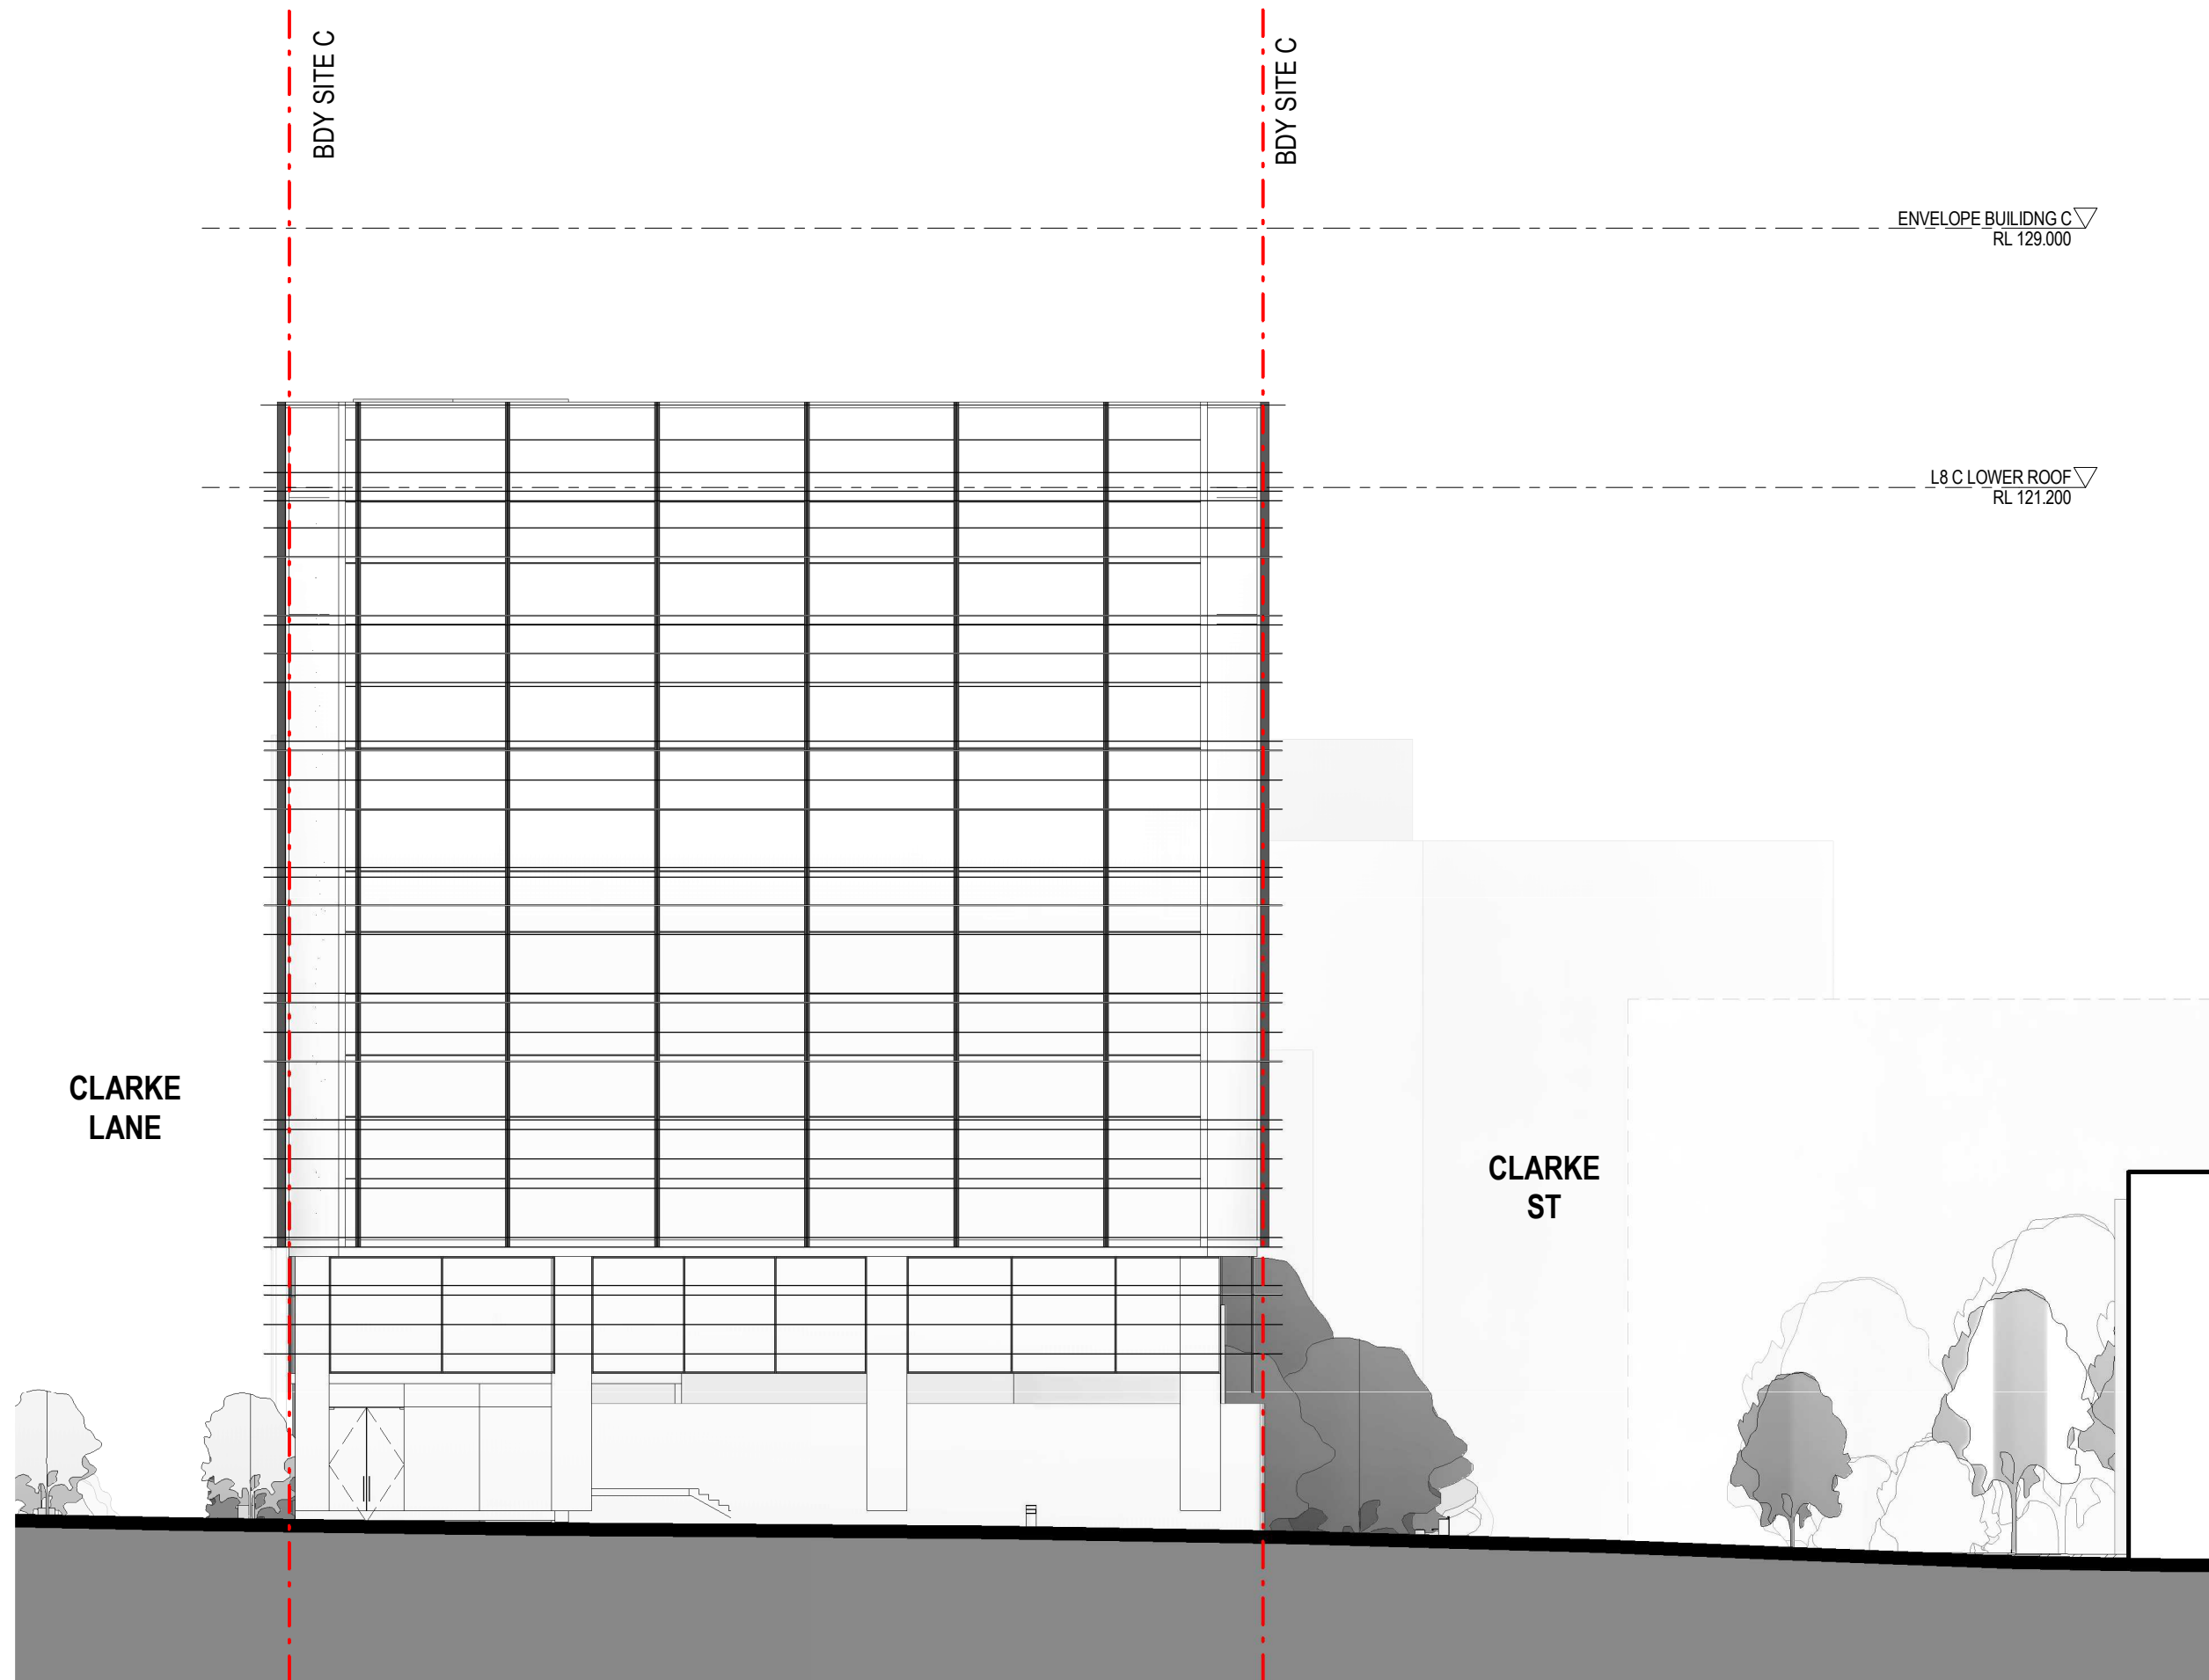

1

SOUTH ELEVATION -SITE C- HUME ST

1:200

▽ ENVELOPE BUILDING C
RL 129.000


▽ L8 C LOWER ROOF
RL 121.200

▽ L2 C
RL 98.400

▽ GF SITE C
RL 90.445

CLARKE
ST

CLARKE
LANE

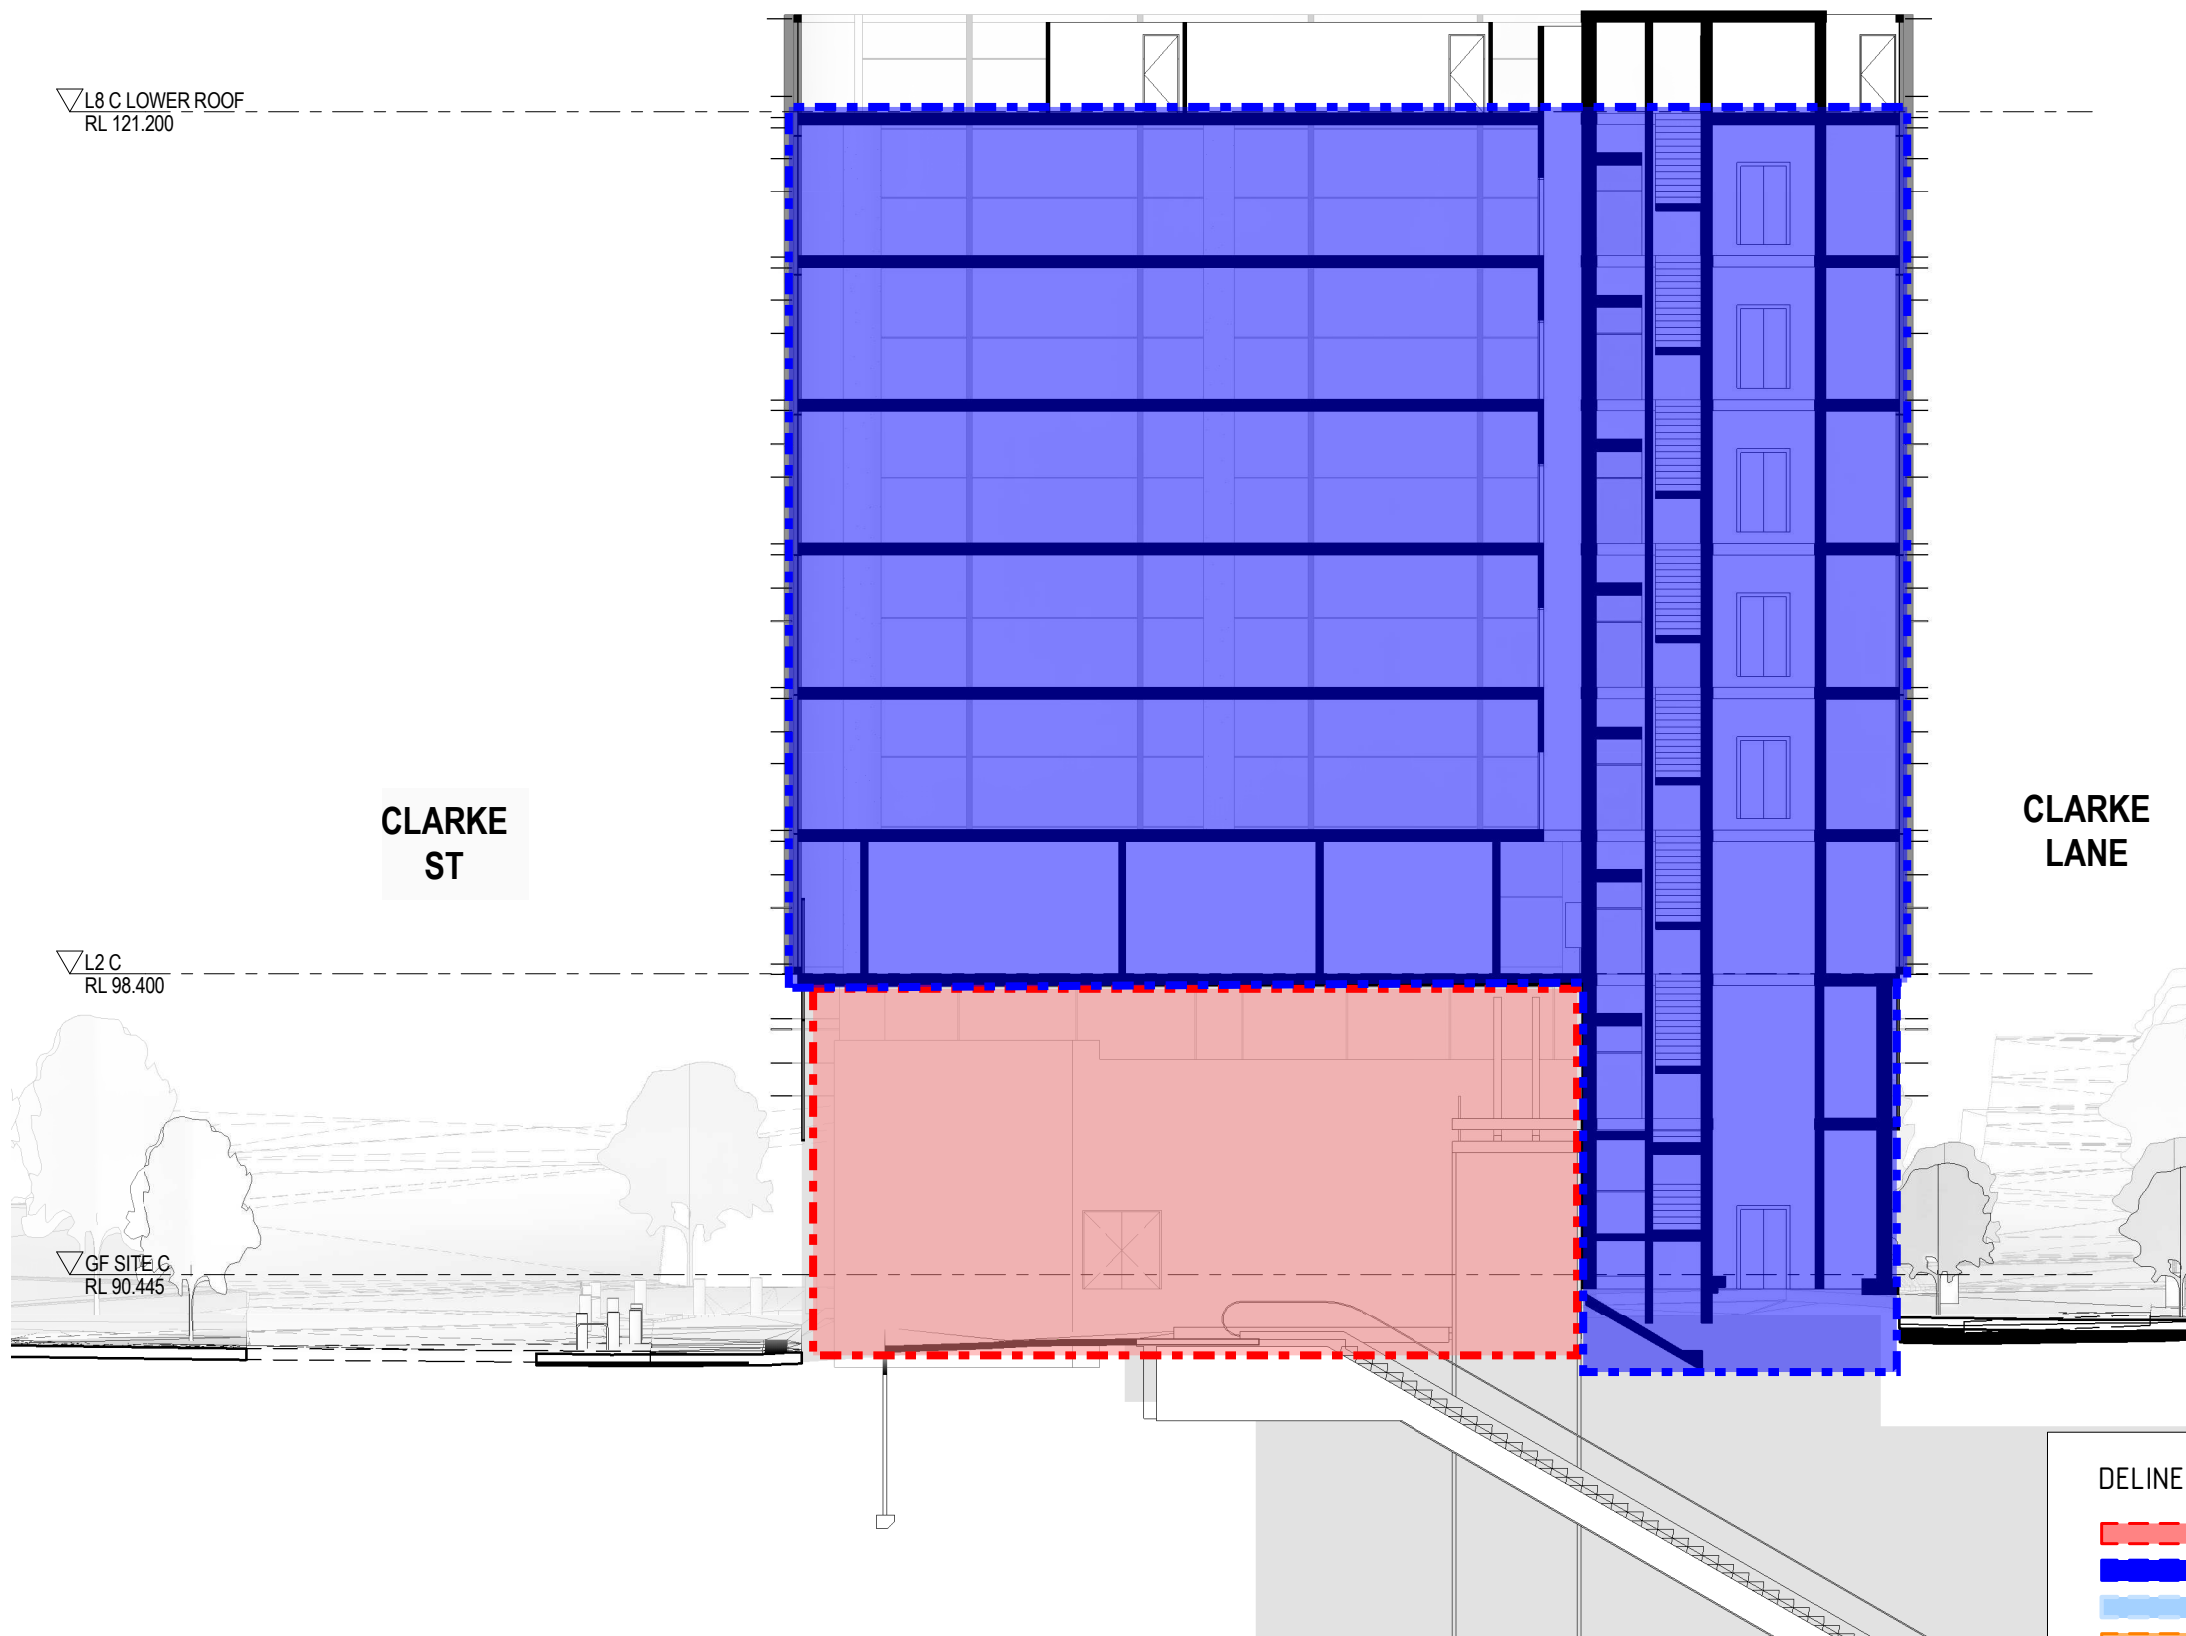

DELINEATION LEGEND

- Station - Metron
- OSD
- Shared
- Retail/ Commercial
- MCO Boundary
- Property Boundary

1

SECTION - SITE C

1 : 200