

General Arrangement Sections and Elevations



General Arrangement Sections and Elevations

General Arrangement Sections and Elevations

General Arrangement Sections and Elevations



2.3 General Arrangement Sections and Elevations

2.3.1 Massing Elevations

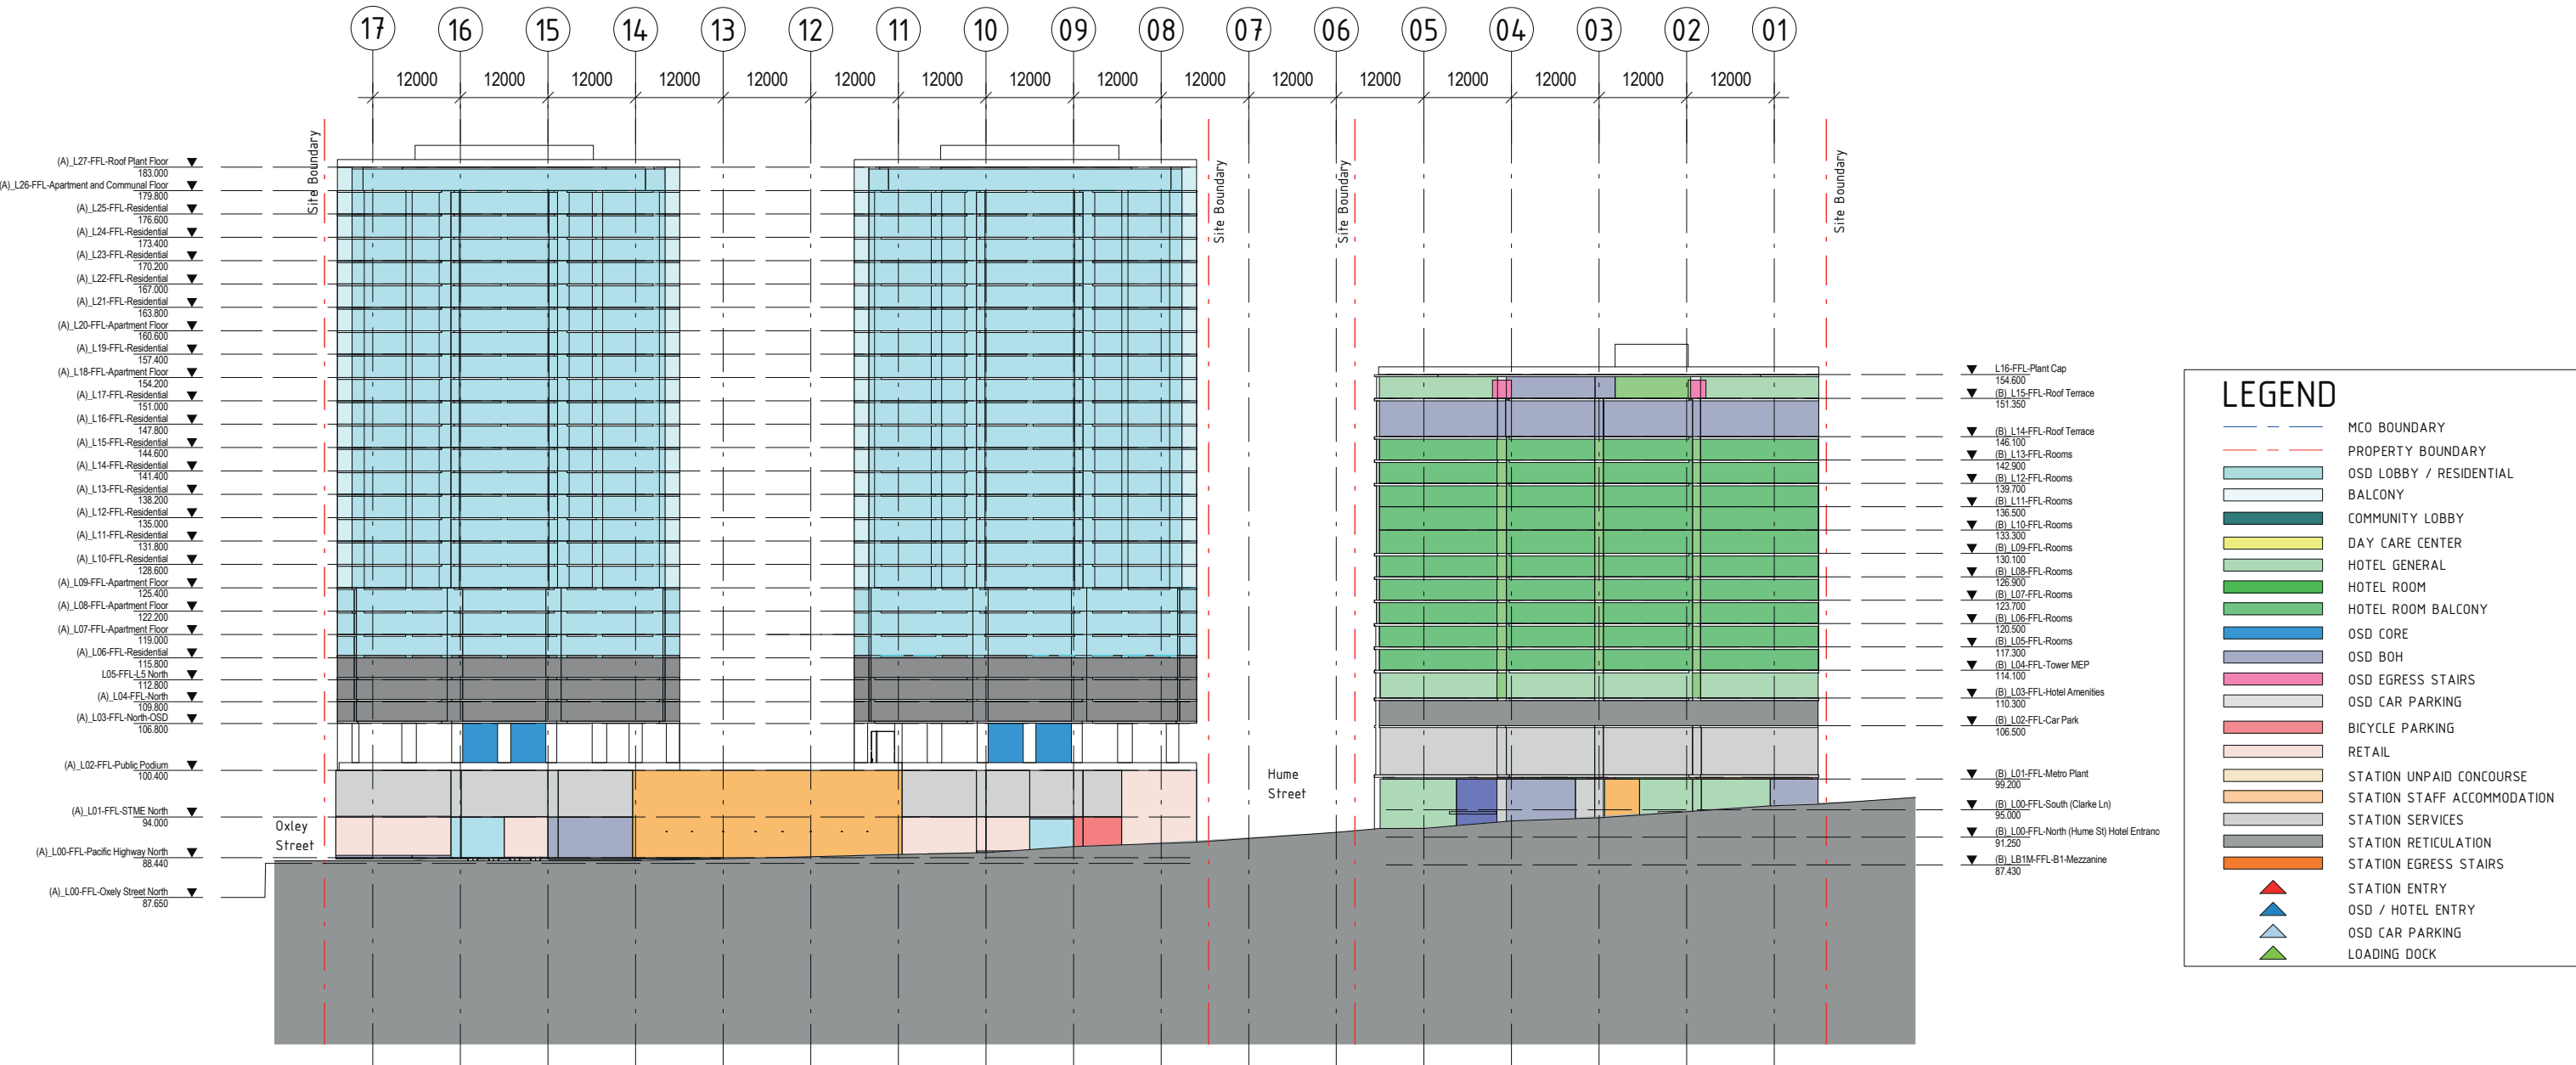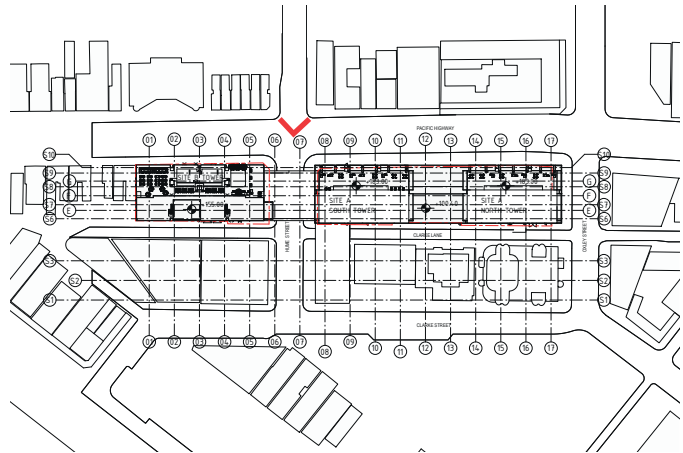



2.3 General Arrangement Sections and Elevations

2.3.2 Typical Sections - Longitudinal Section

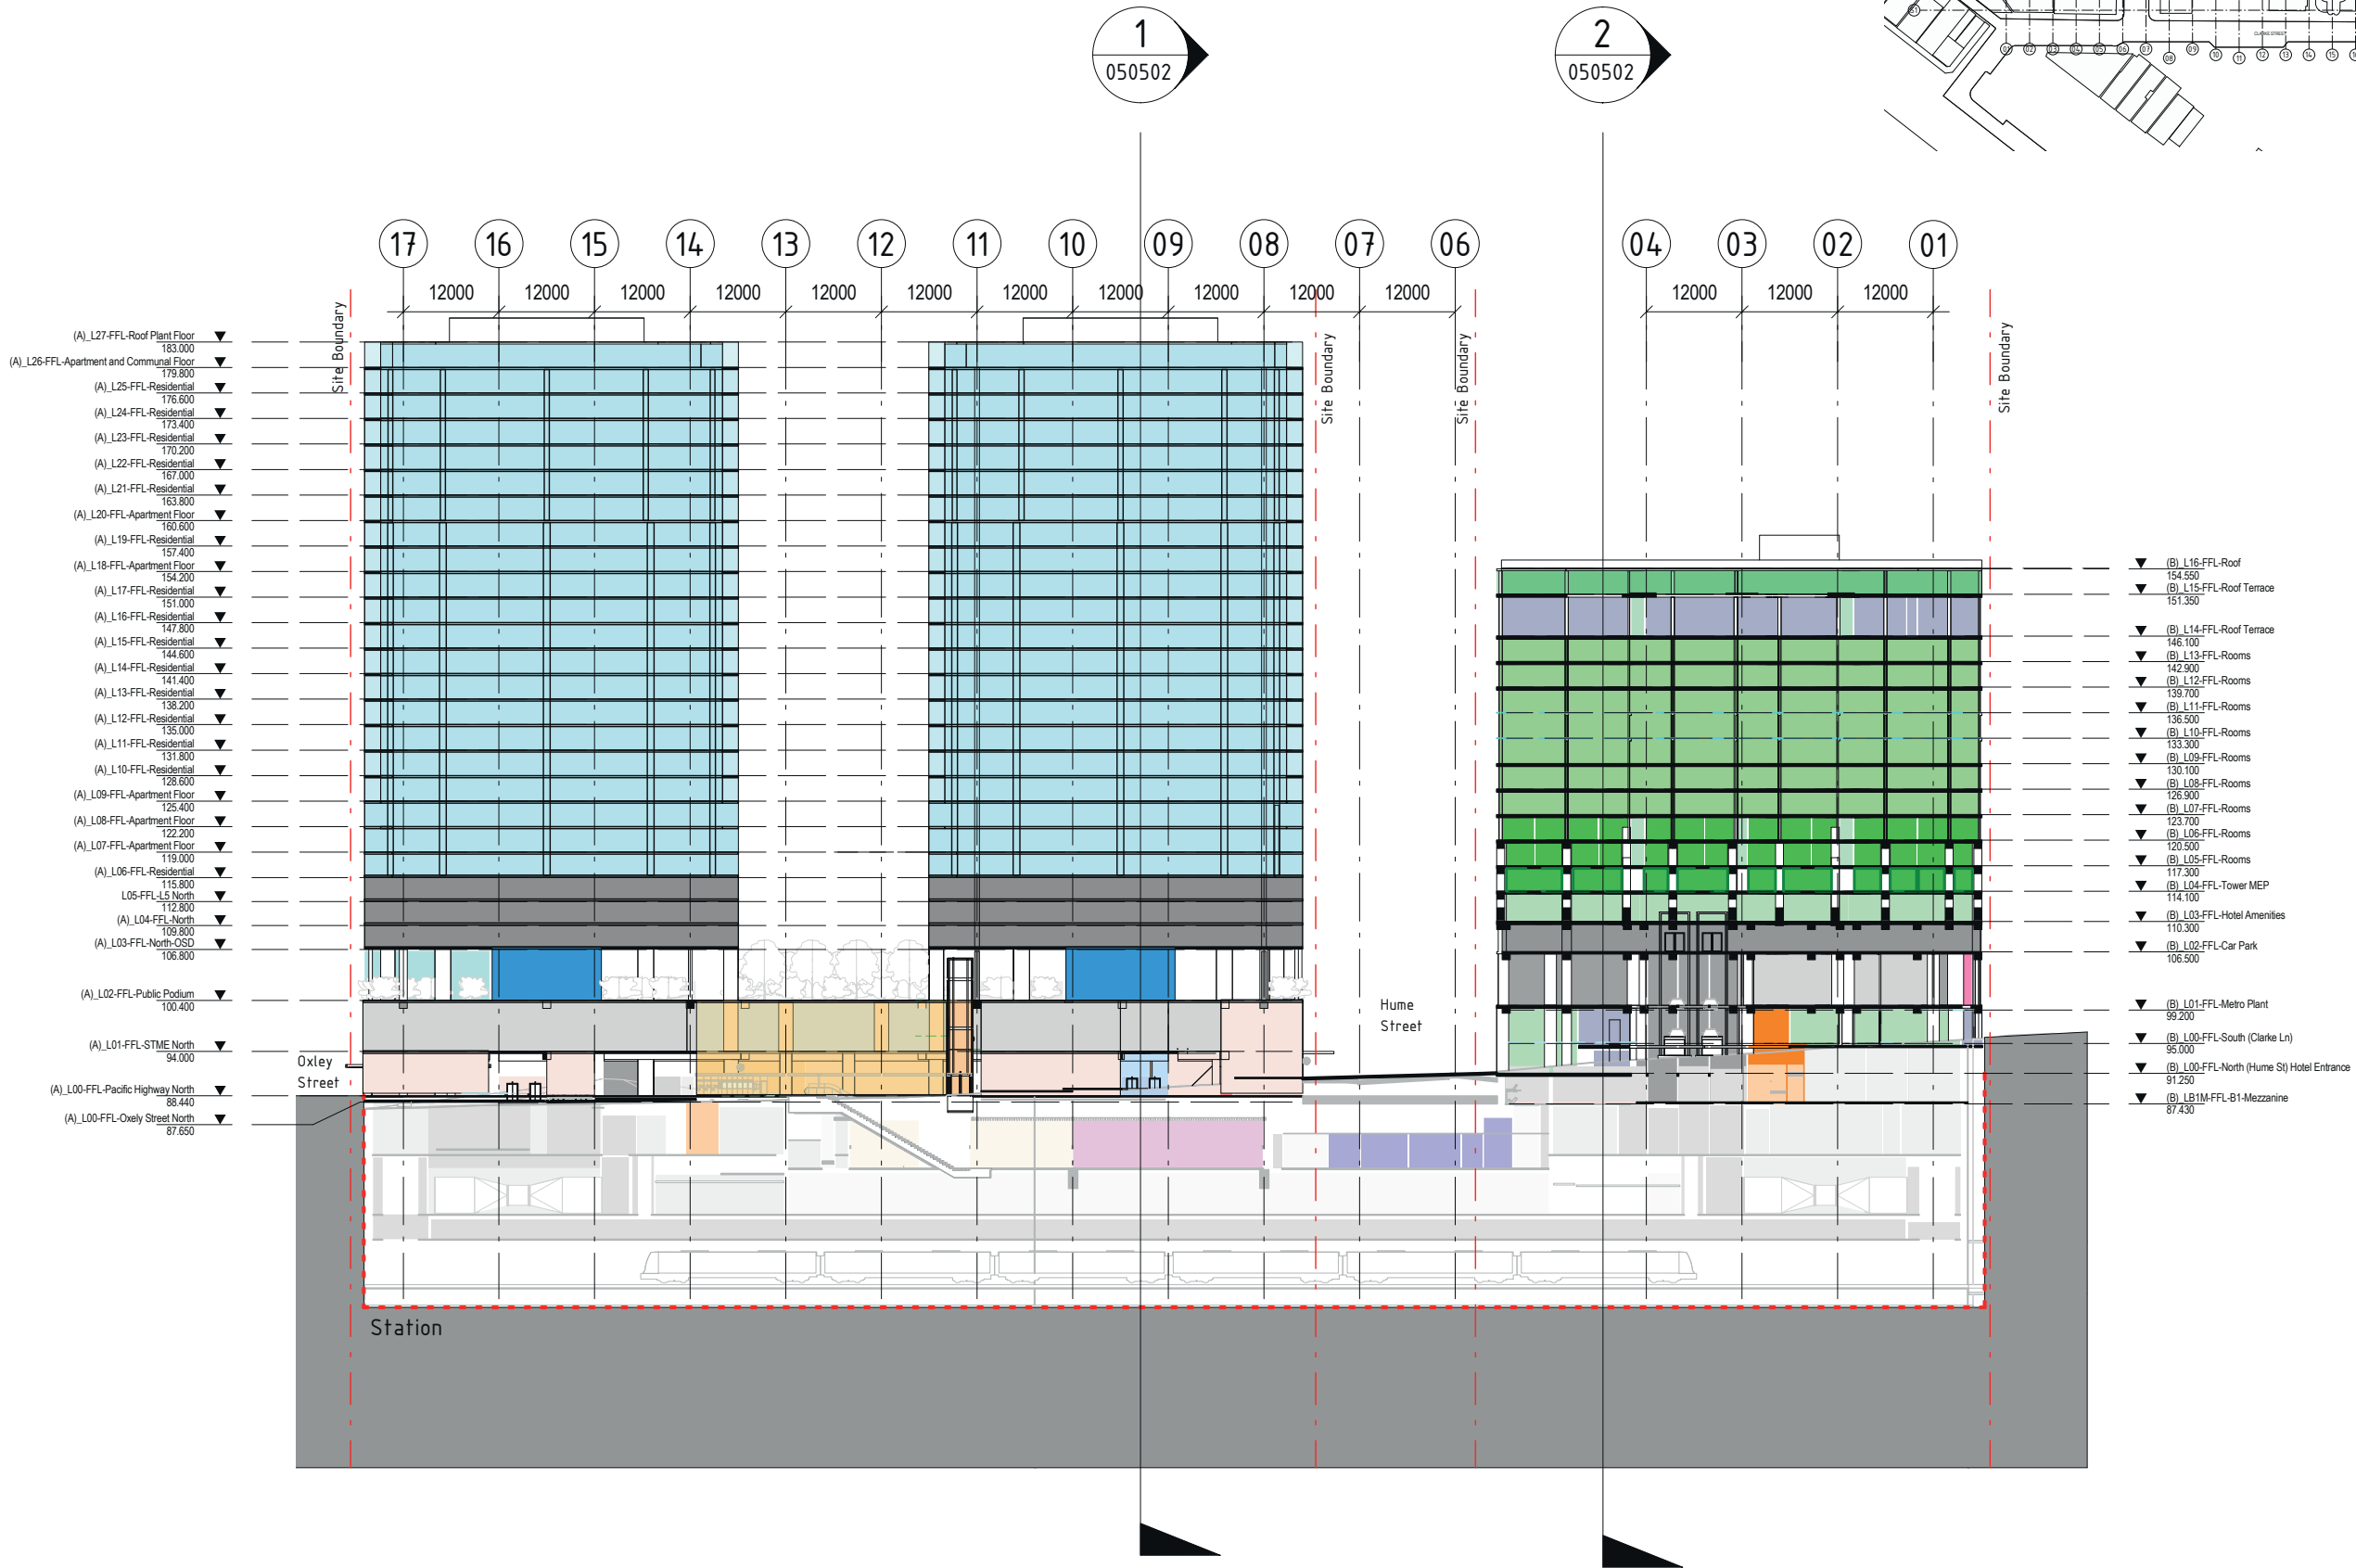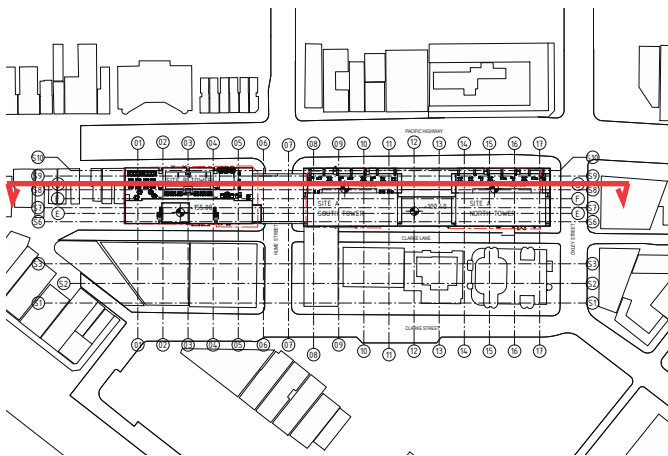


2.3 General Arrangement Sections and Elevations

2.3.3 Typical Sections - Cross Sections

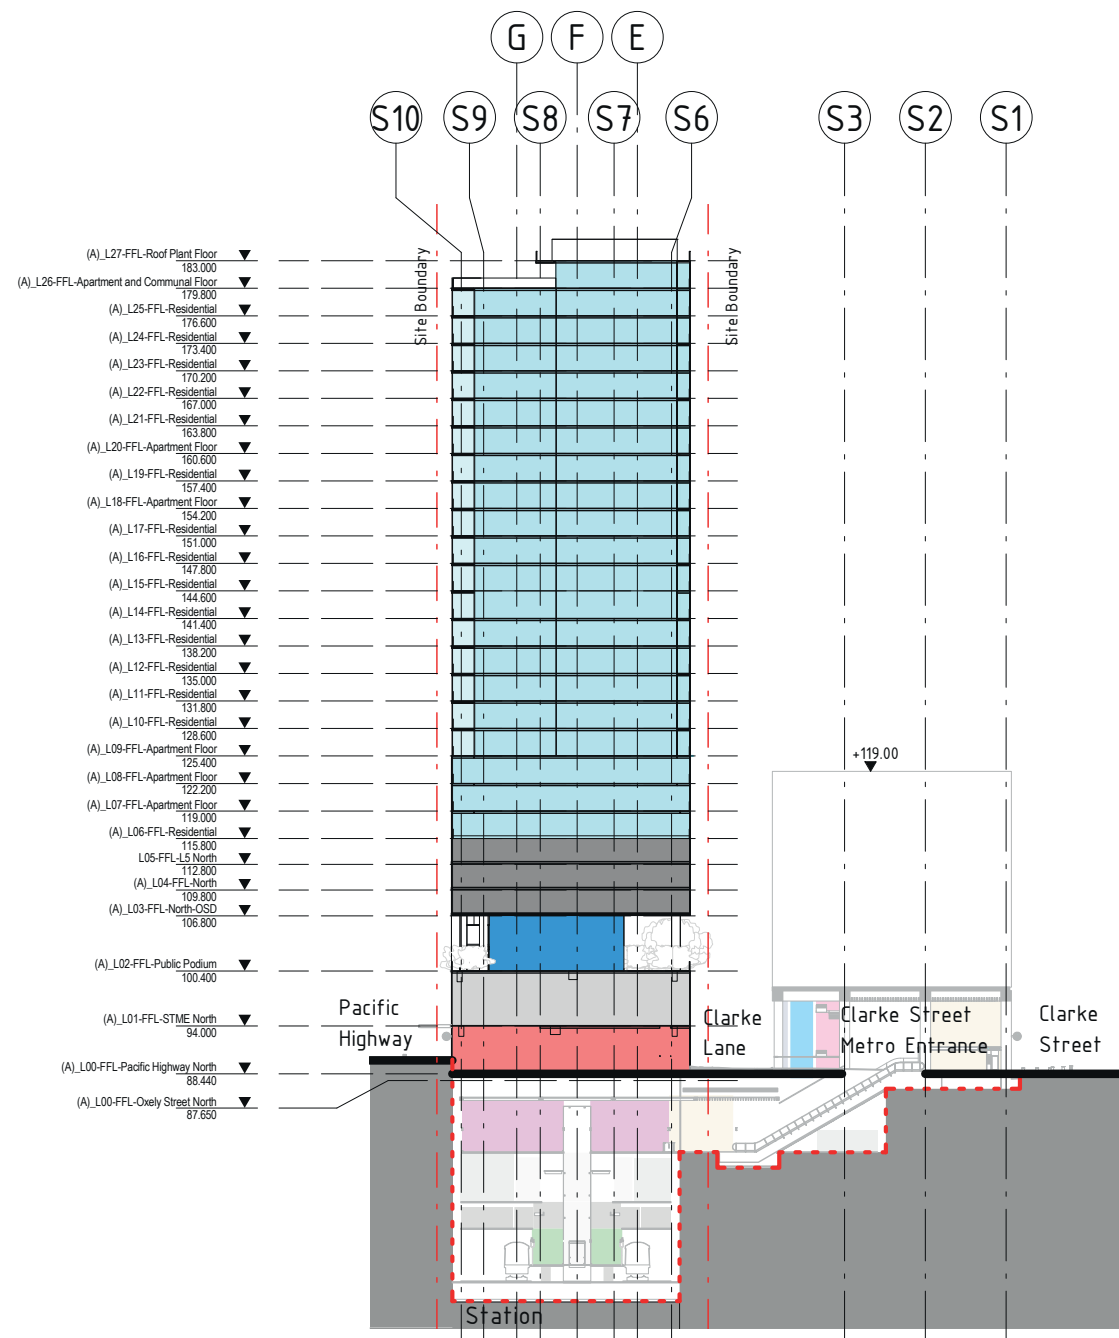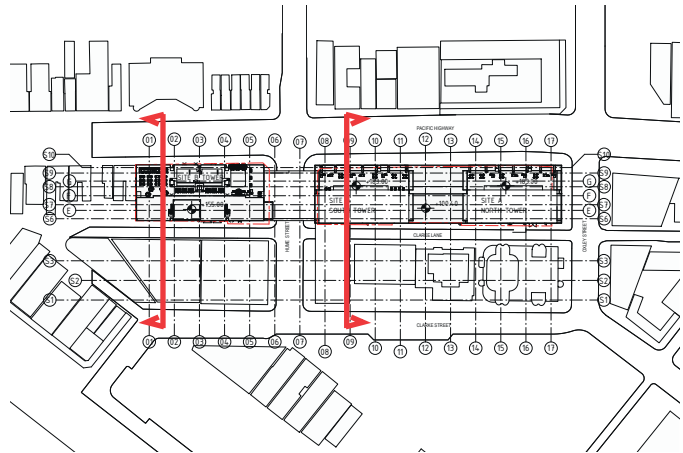

1 Cross Section Site A
1 : 1000

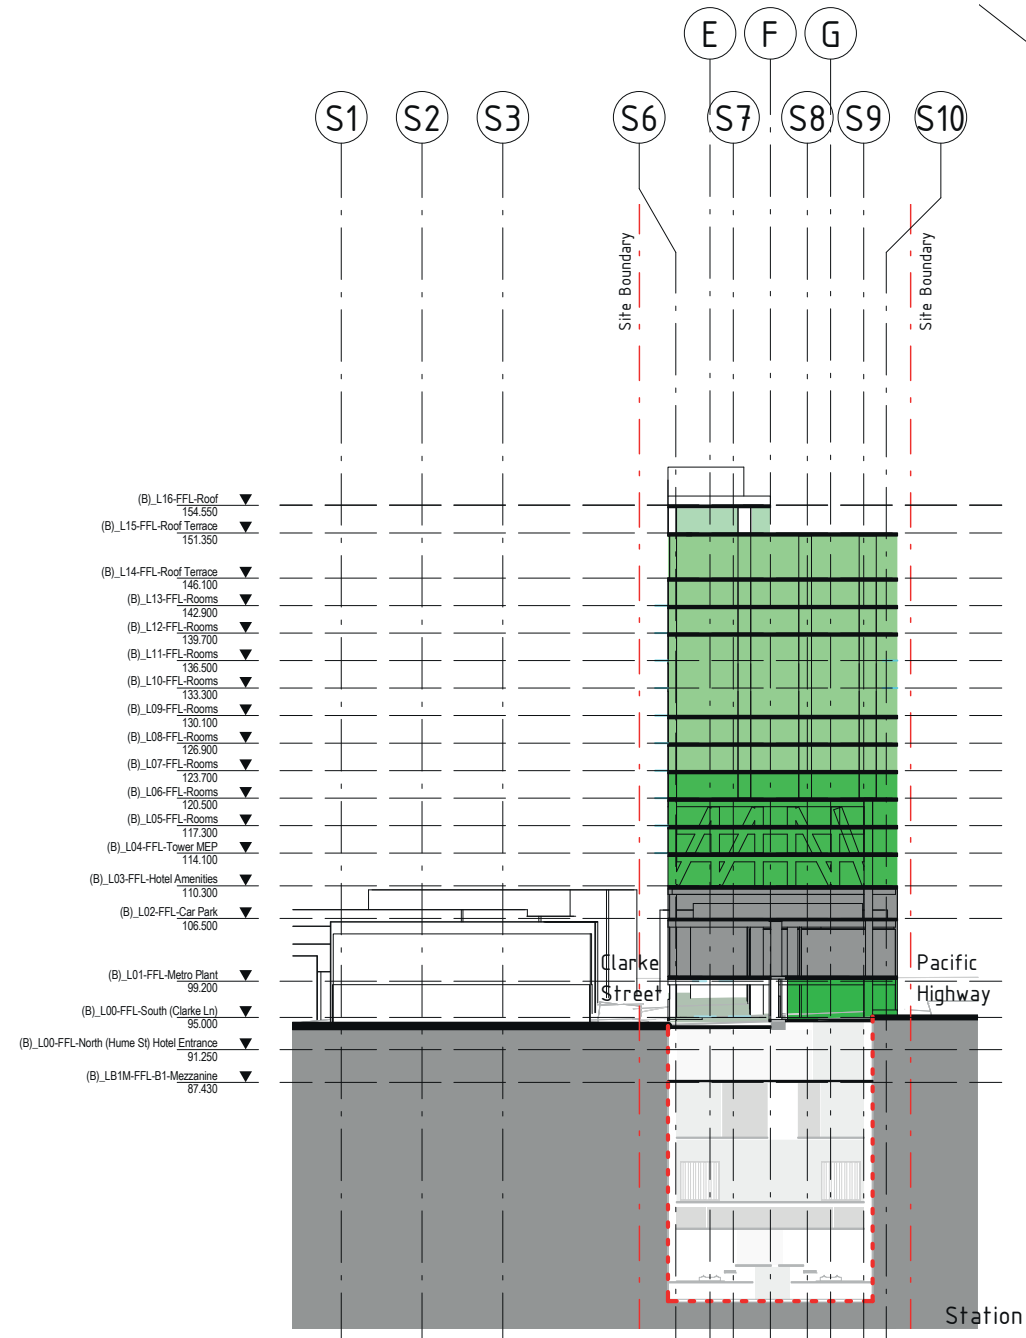


2 Cross Section Site B
1 : 1000

LEGEND	
---	MCO BOUNDARY
---	PROPERTY BOUNDARY
	OSD LOBBY / RESIDENTIAL
	BALCONY
	COMMUNITY LOBBY
	DAY CARE CENTER
	HOTEL GENERAL
	HOTEL ROOM
	HOTEL ROOM BALCONY
	OSD CORE
	OSD BOH
	OSD EGRESS STAIRS
	OSD CAR PARKING
	BICYCLE PARKING
	RETAIL
	STATION UNPAID CONCOURSE
	STATION STAFF ACCOMMODATION
	STATION SERVICES
	STATION RETICULATION
	STATION EGRESS STAIRS
▲	STATION ENTRY
▲	OSD / HOTEL ENTRY
▲	OSD CAR PARKING
▲	LOADING DOCK



General Arrangement Plans - Site A

General Arrangement Plans - Site A

2.1.1 A-L00 Street Level

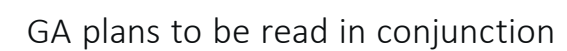


2.1.2 A-L01 Station and OSD Plant Level

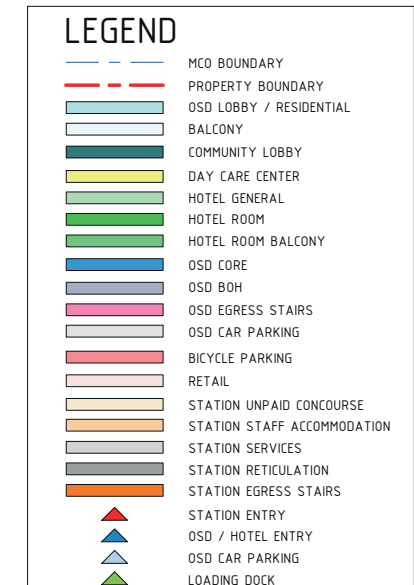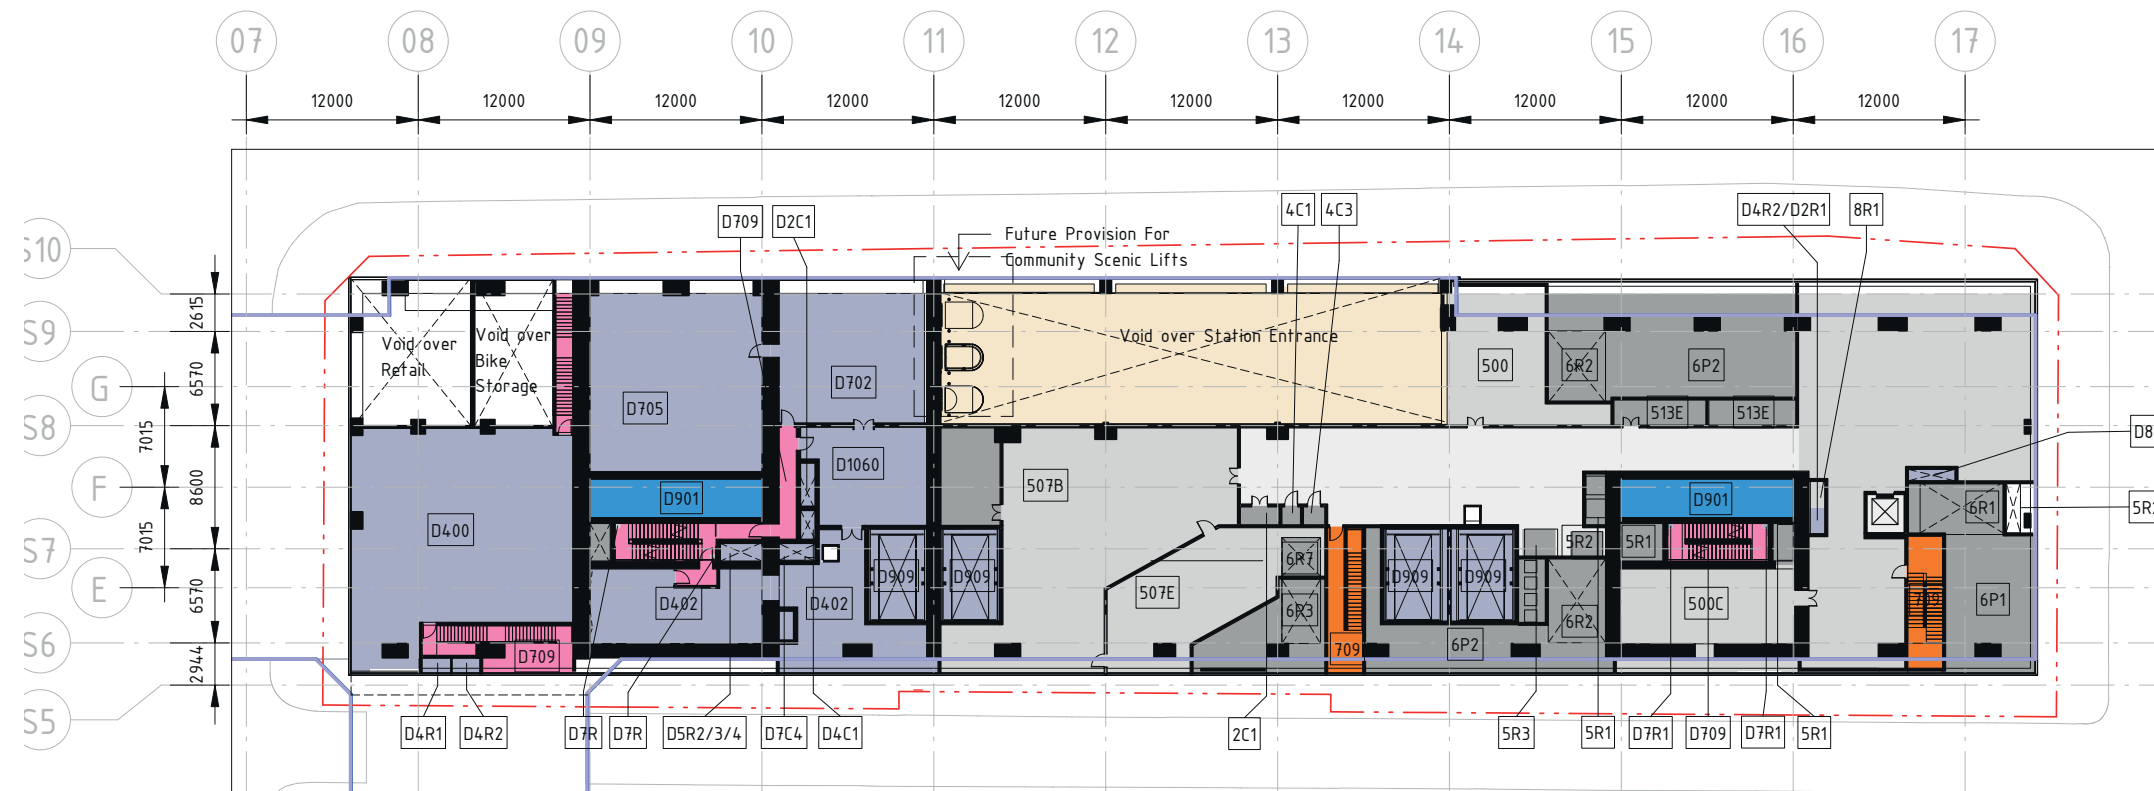


2.1 General Arrangement Plans - Site A

2.1.3 A-L02 Podium Community Roof

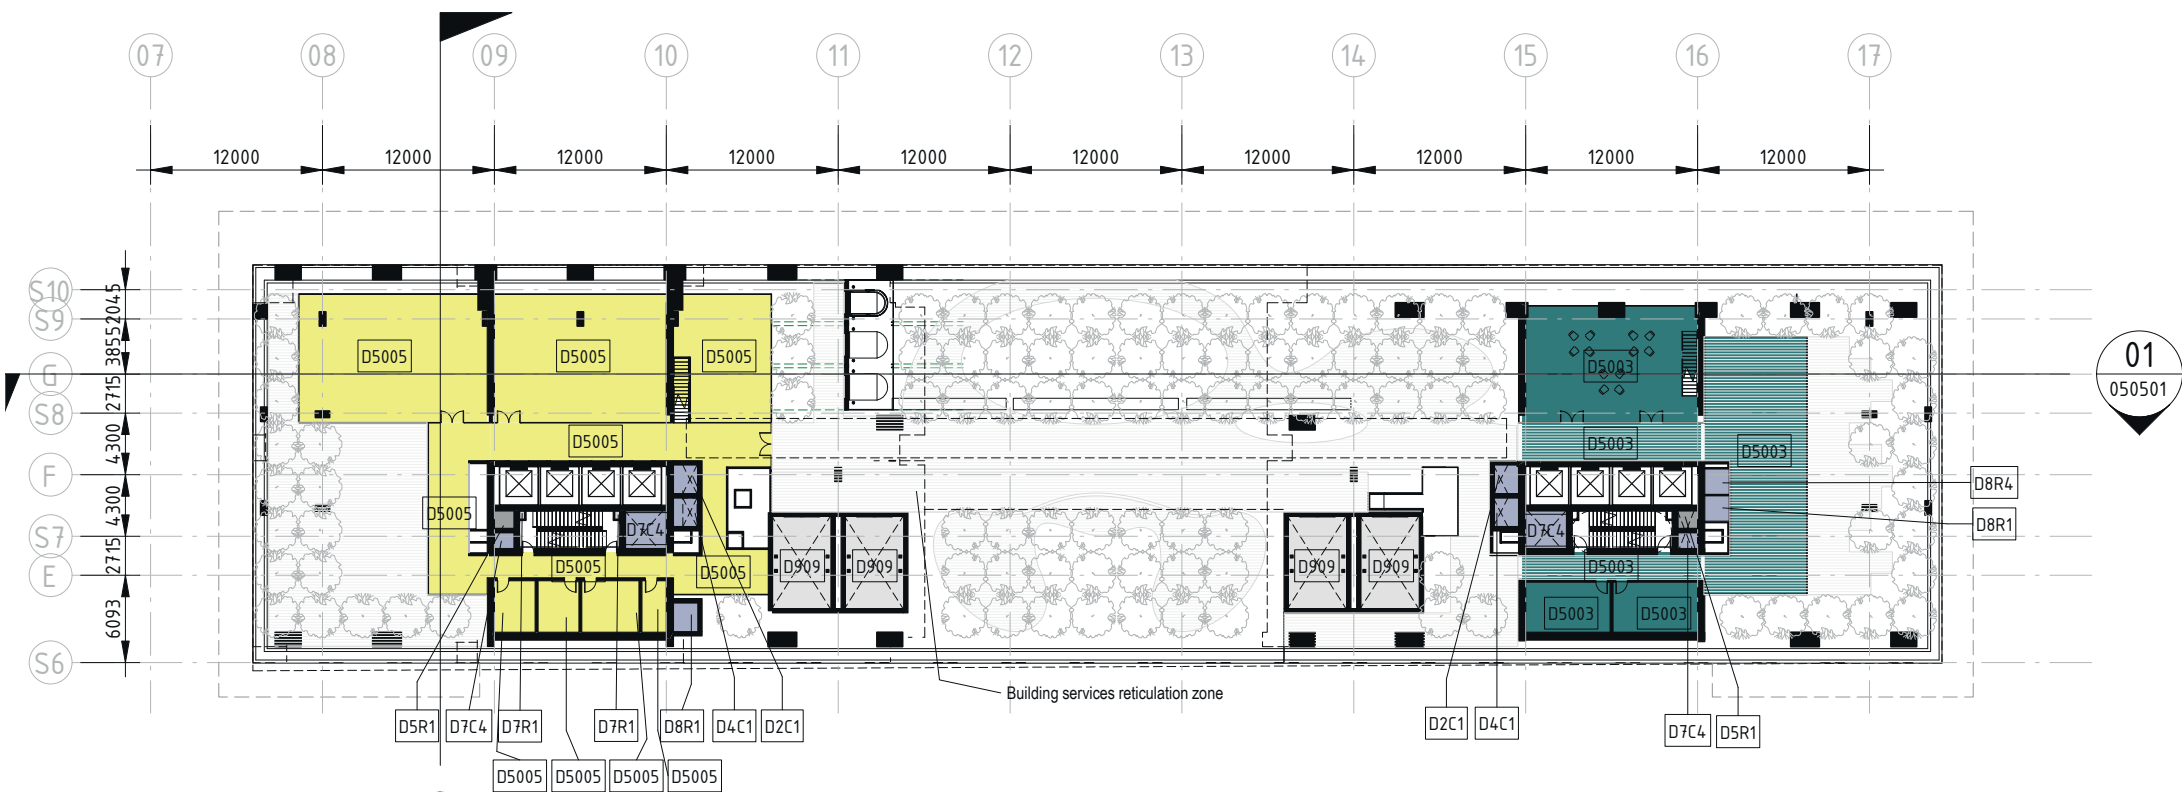

1 A_L02-FFL-Podium
1 : 500

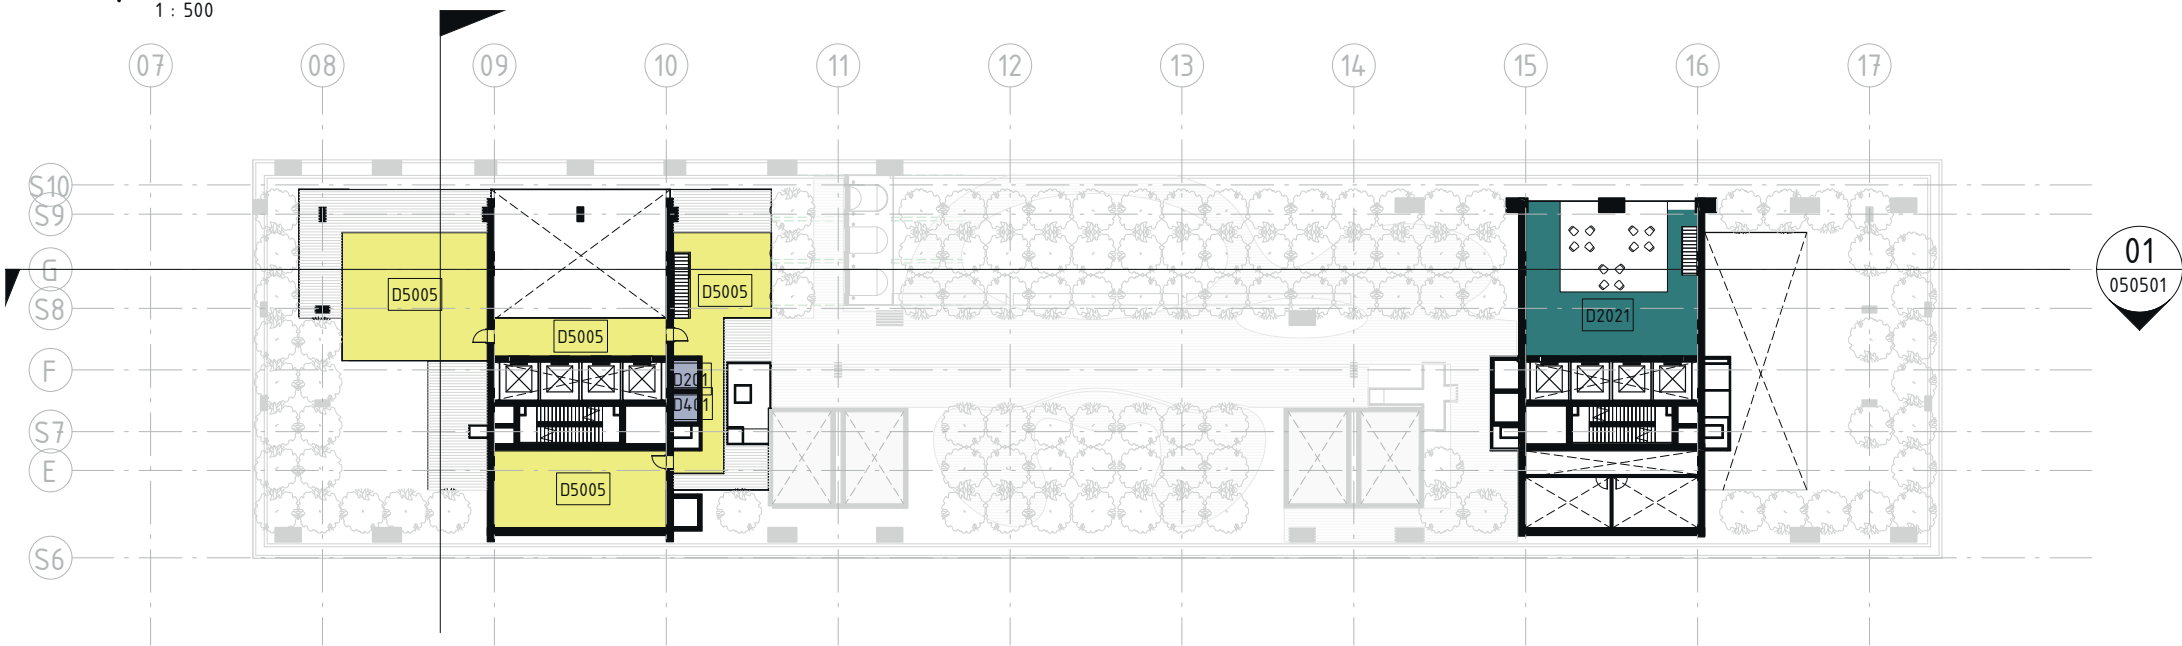


2 A_L02-FFL-Podium Mezzanine
1 : 500

LEGEND	
	MCO BOUNDARY
	PROPERTY BOUNDARY
	OSD LOBBY / RESIDENTIAL
	BALCONY
	COMMUNITY LOBBY
	DAY CARE CENTER
	HOTEL GENERAL
	HOTEL ROOM
	HOTEL ROOM BALCONY
	OSD CORE
	OSD BOH
	OSD EGRESS STAIRS
	OSD CAR PARKING
	BICYCLE PARKING
	RETAIL
	STATION UNPAID CONCOURSE
	STATION STAFF ACCOMMODATION
	STATION SERVICES
	STATION RETICULATION
	STATION EGRESS STAIRS
	STATION ENTRY
	OSD / HOTEL ENTRY
	OSD CAR PARKING
	LOADING DOCK

2.1.4 A-L03 Tower Car Park and Plant

2.1.4 A-L03 Tower Car Park and Plant

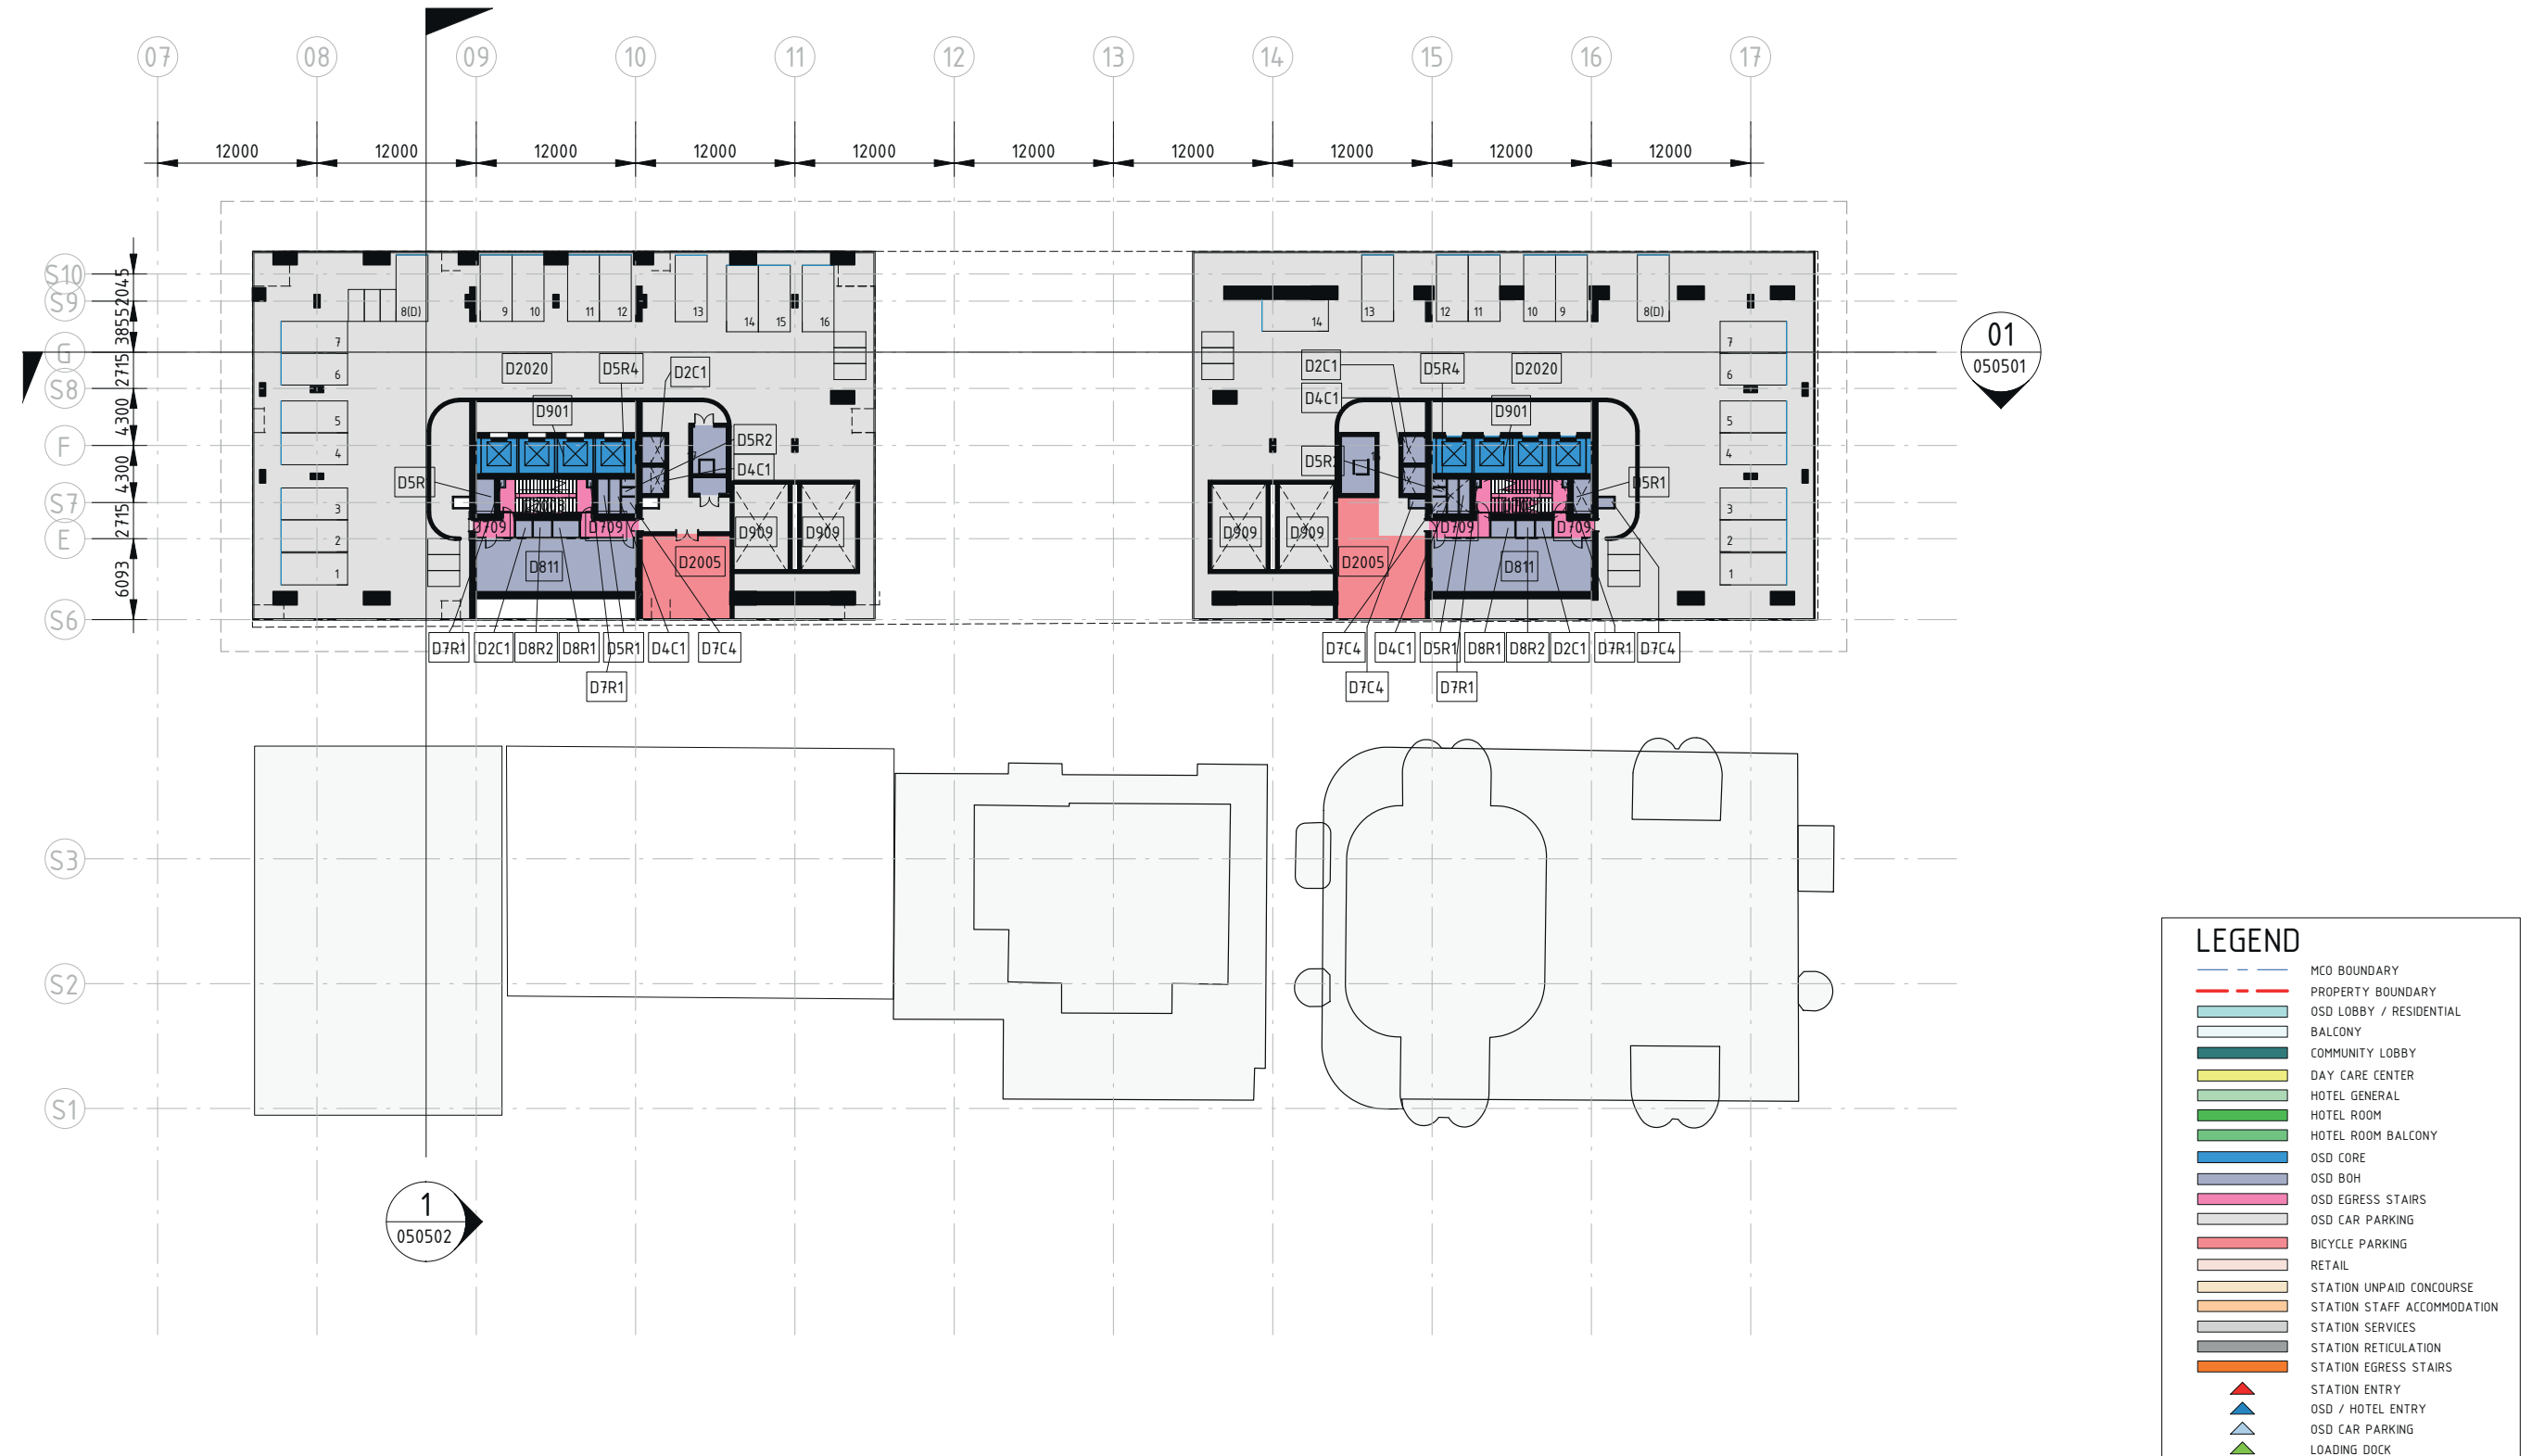


2.1.5 A-L04 Tower Car Park and Plant



2.1 General Arrangement Plans - Site A

2.1.6 A-L05 Tower Car Park and Plant

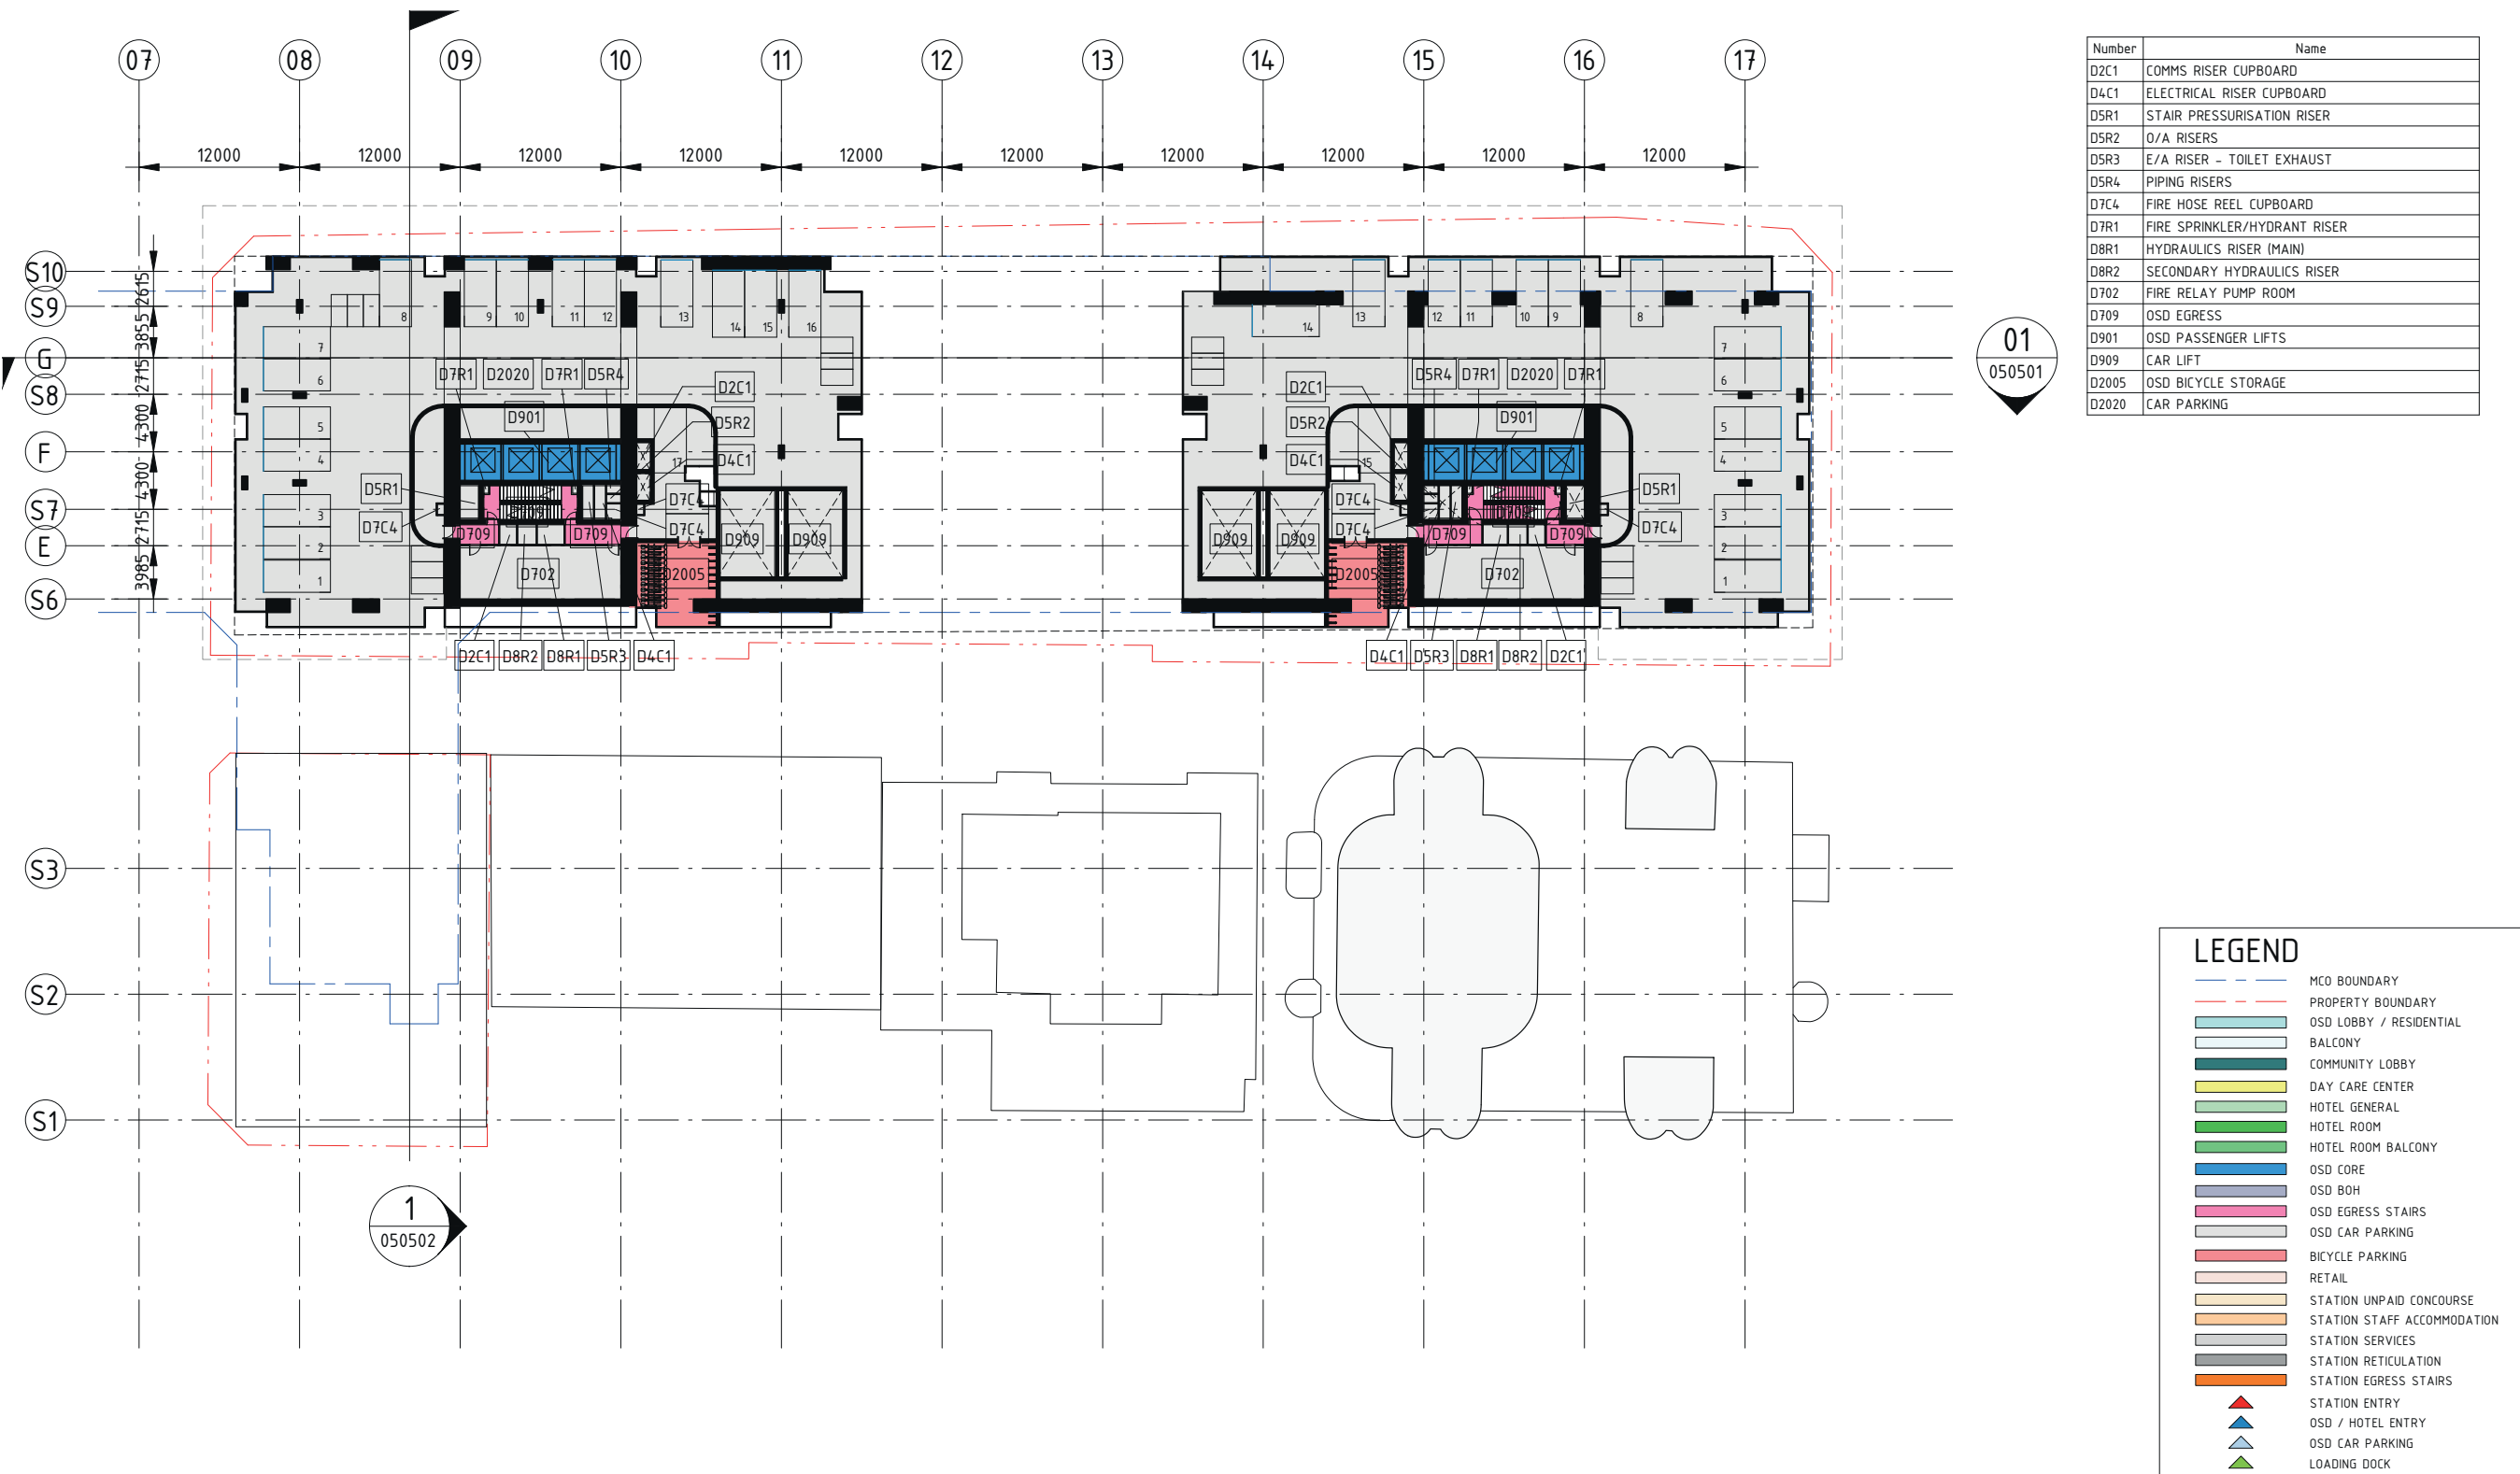


2.1.7 A-L06 Tower Transfer and Residential Floor






2.1 General Arrangement Plans - Site A

2.1.8 A-L07/08 Tower Transfer and Residential Floor

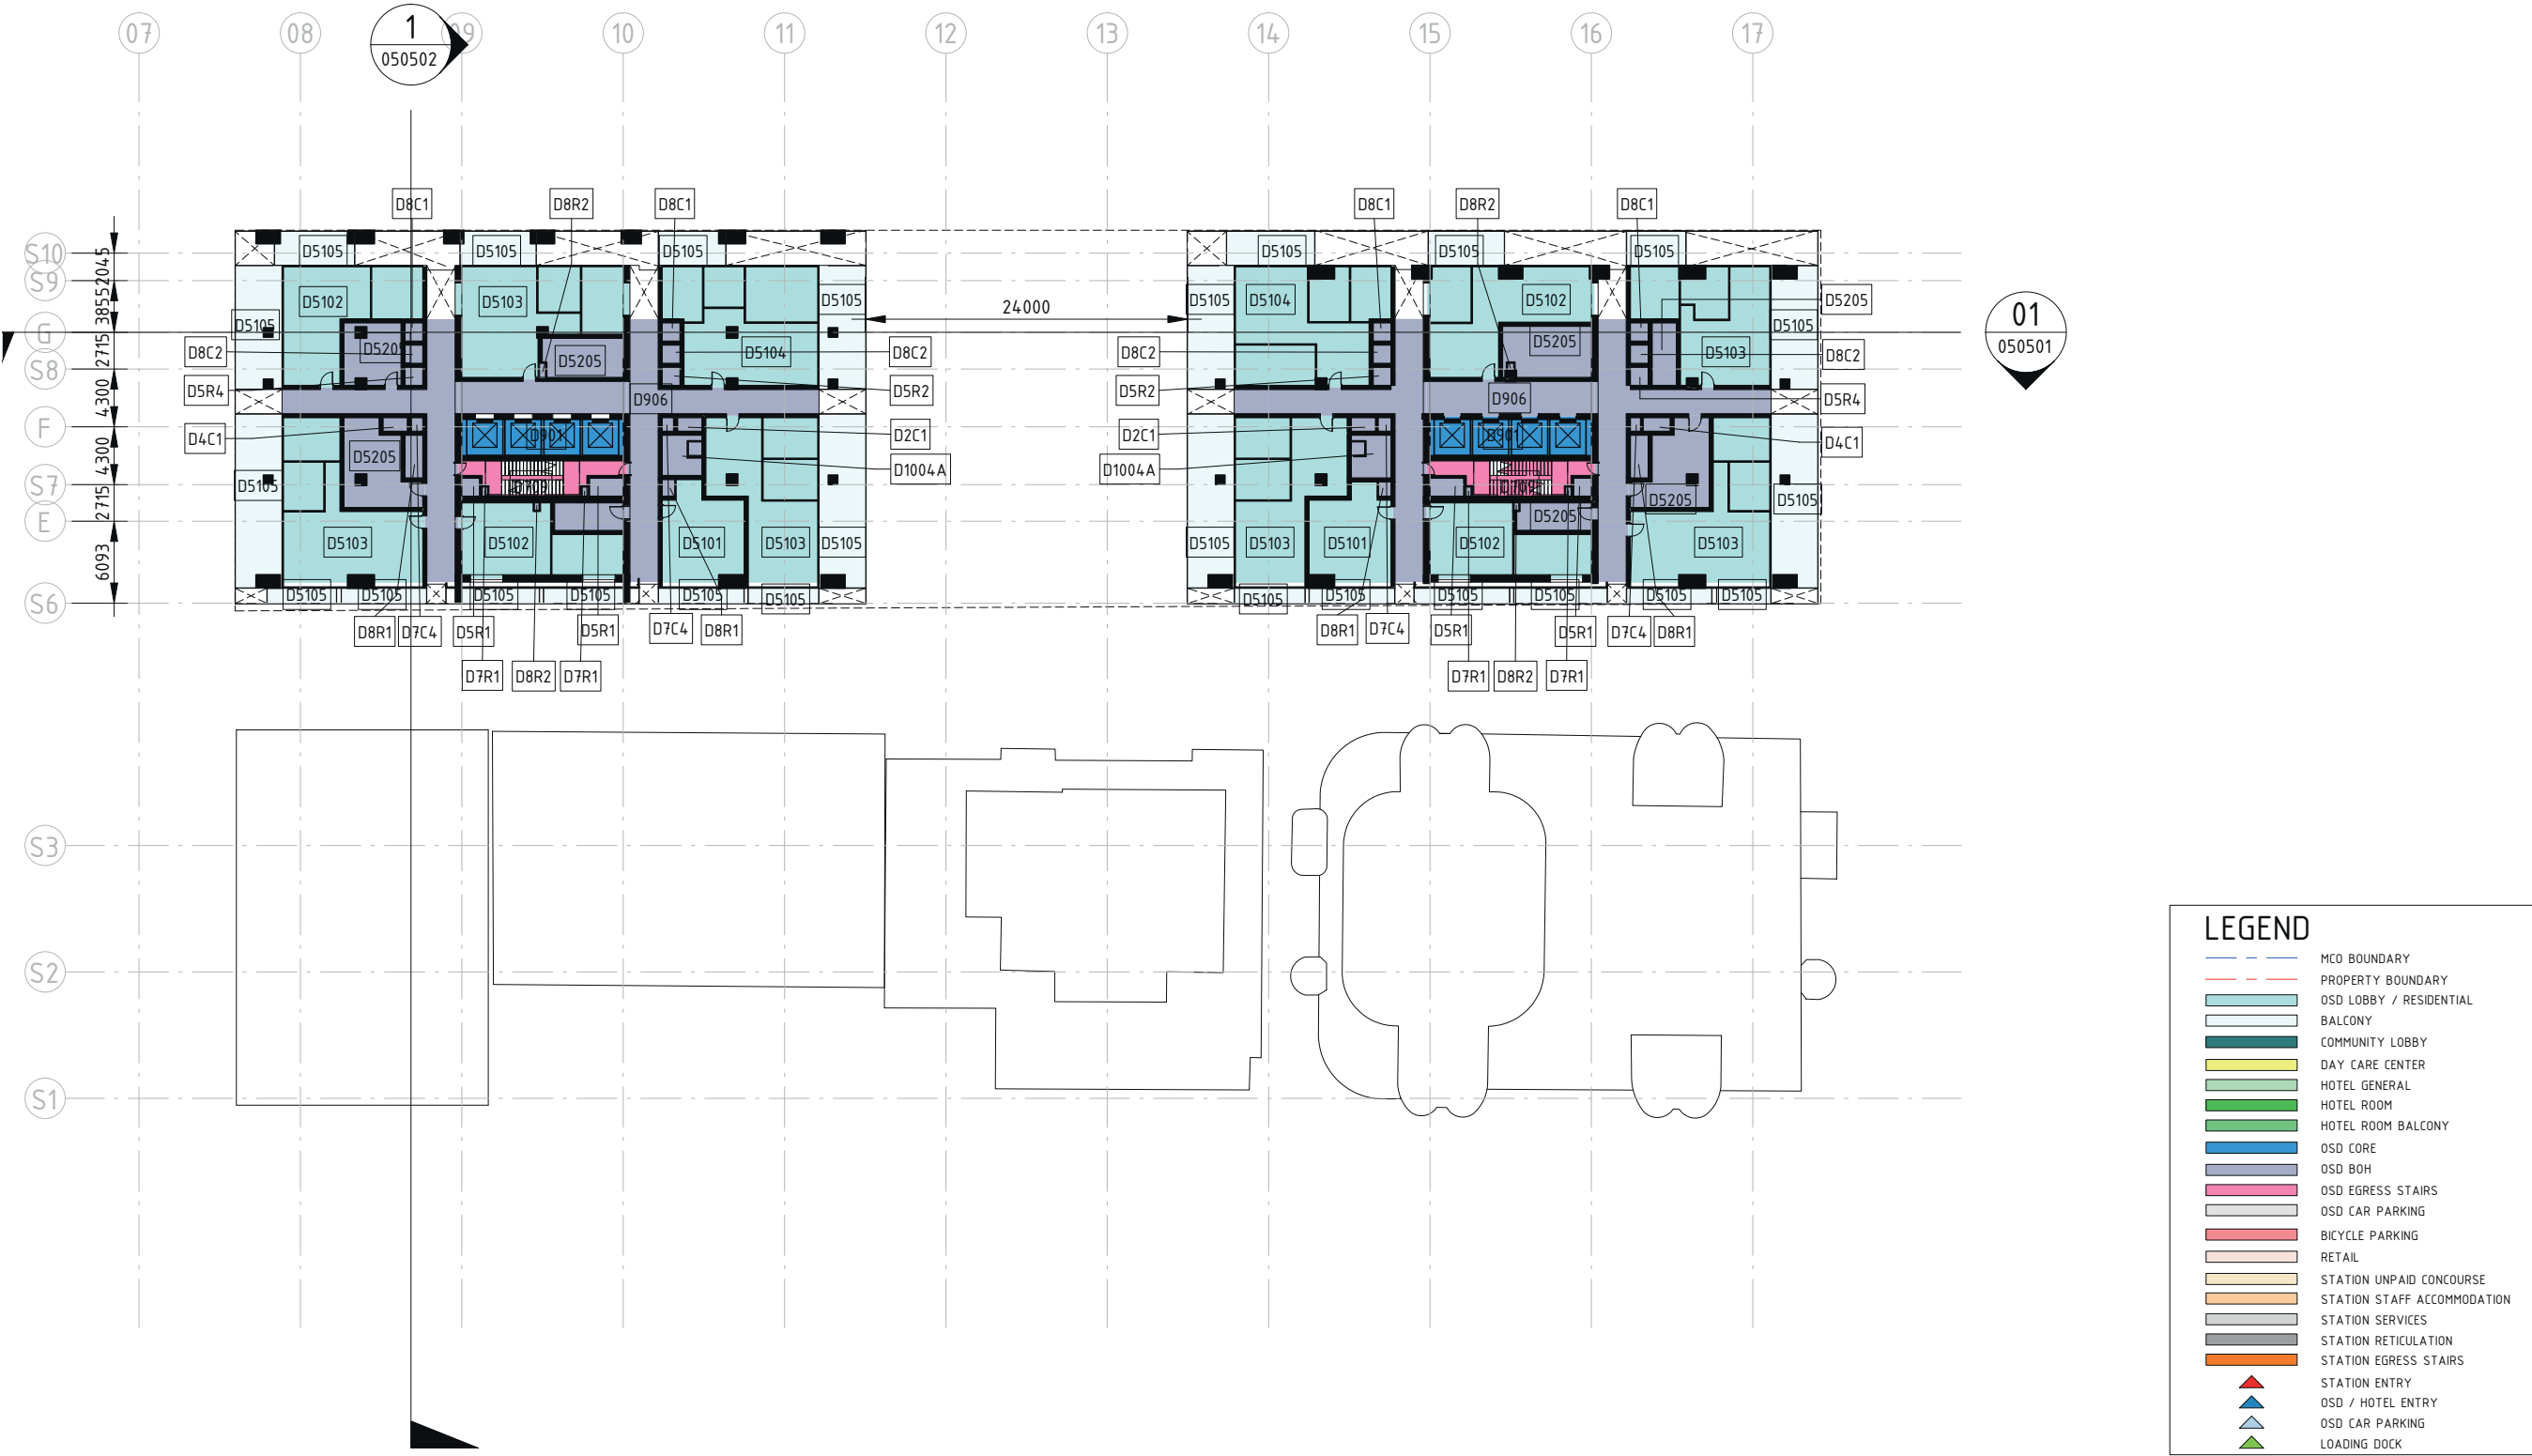


2.1.9 A-L09-25 Tower Residential

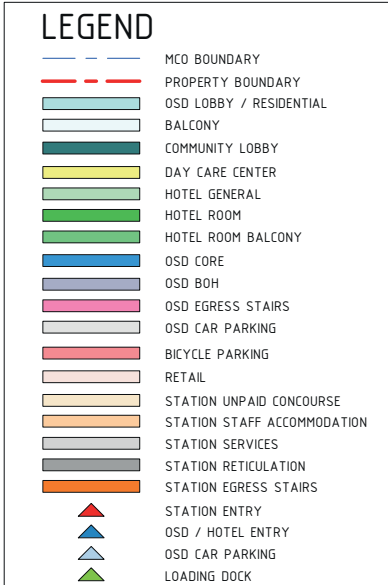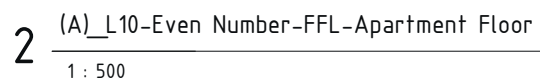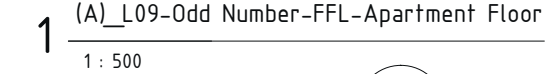


2.1 General Arrangement Plans - Site A

2.1.10 A-L26 Tower Apartment and Communal Floor

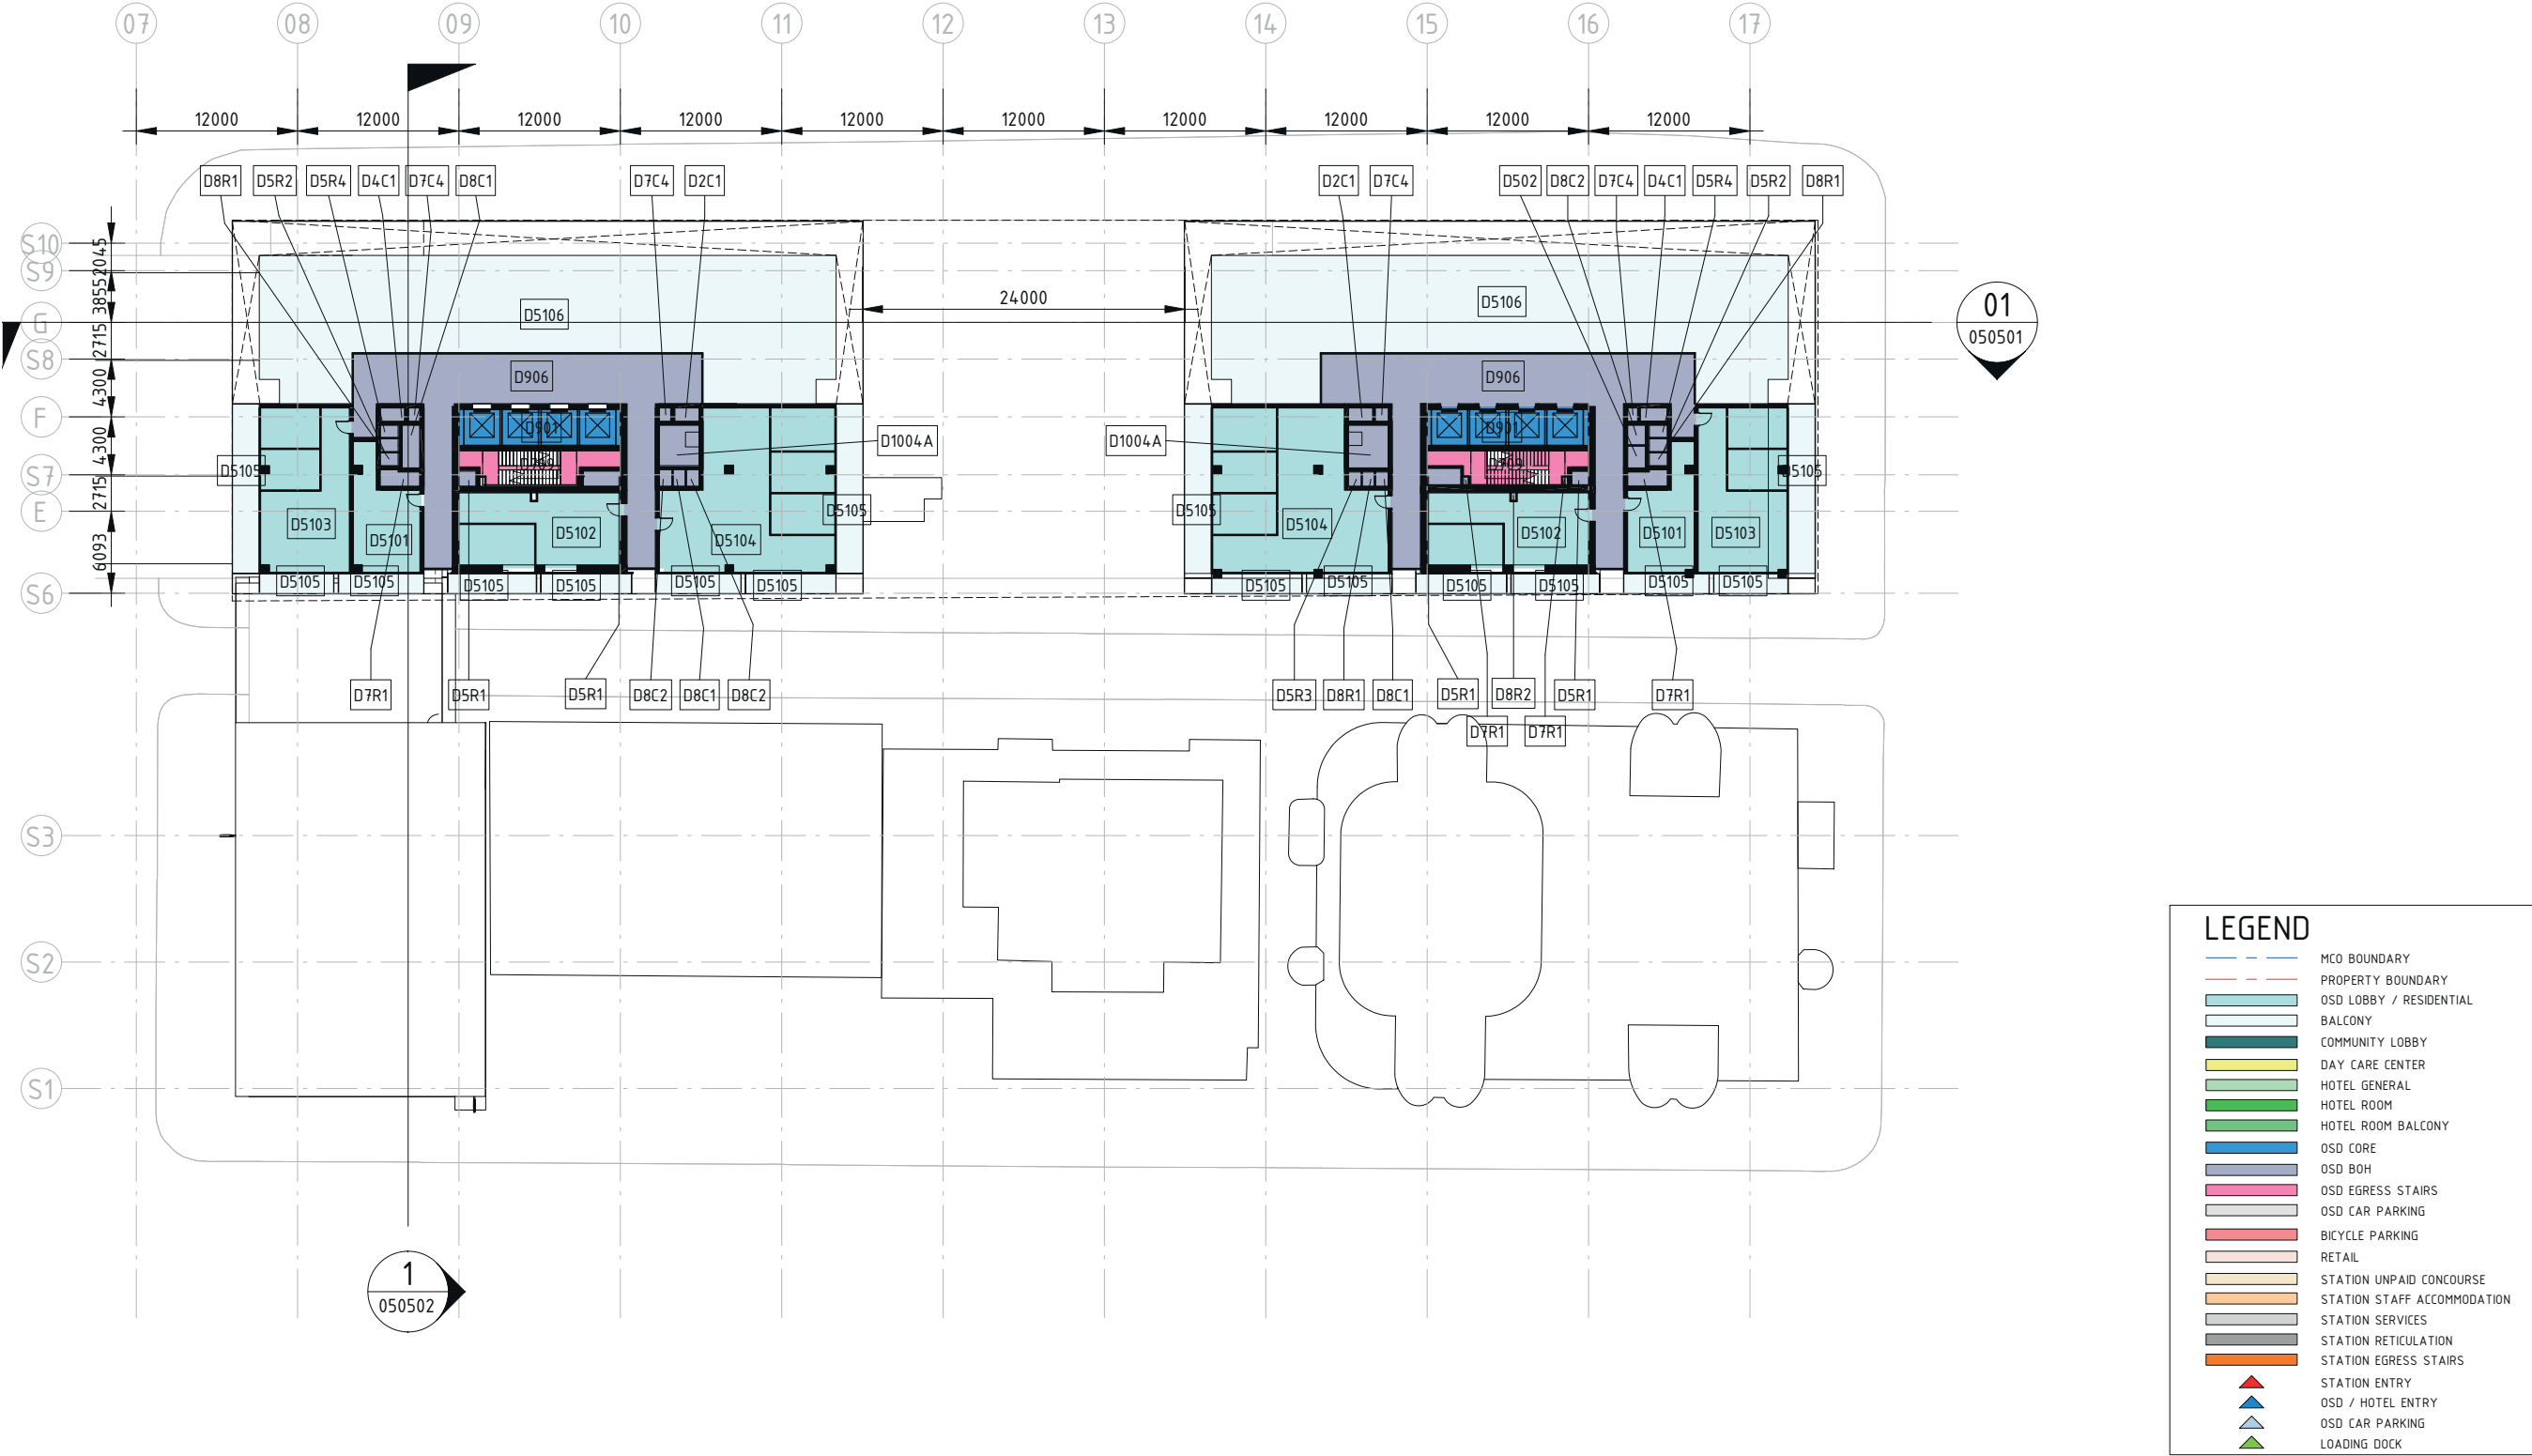

2.1 General Arrangement Plans - Site A

2.1.11 A-L27 Tower Roof Plant Floor

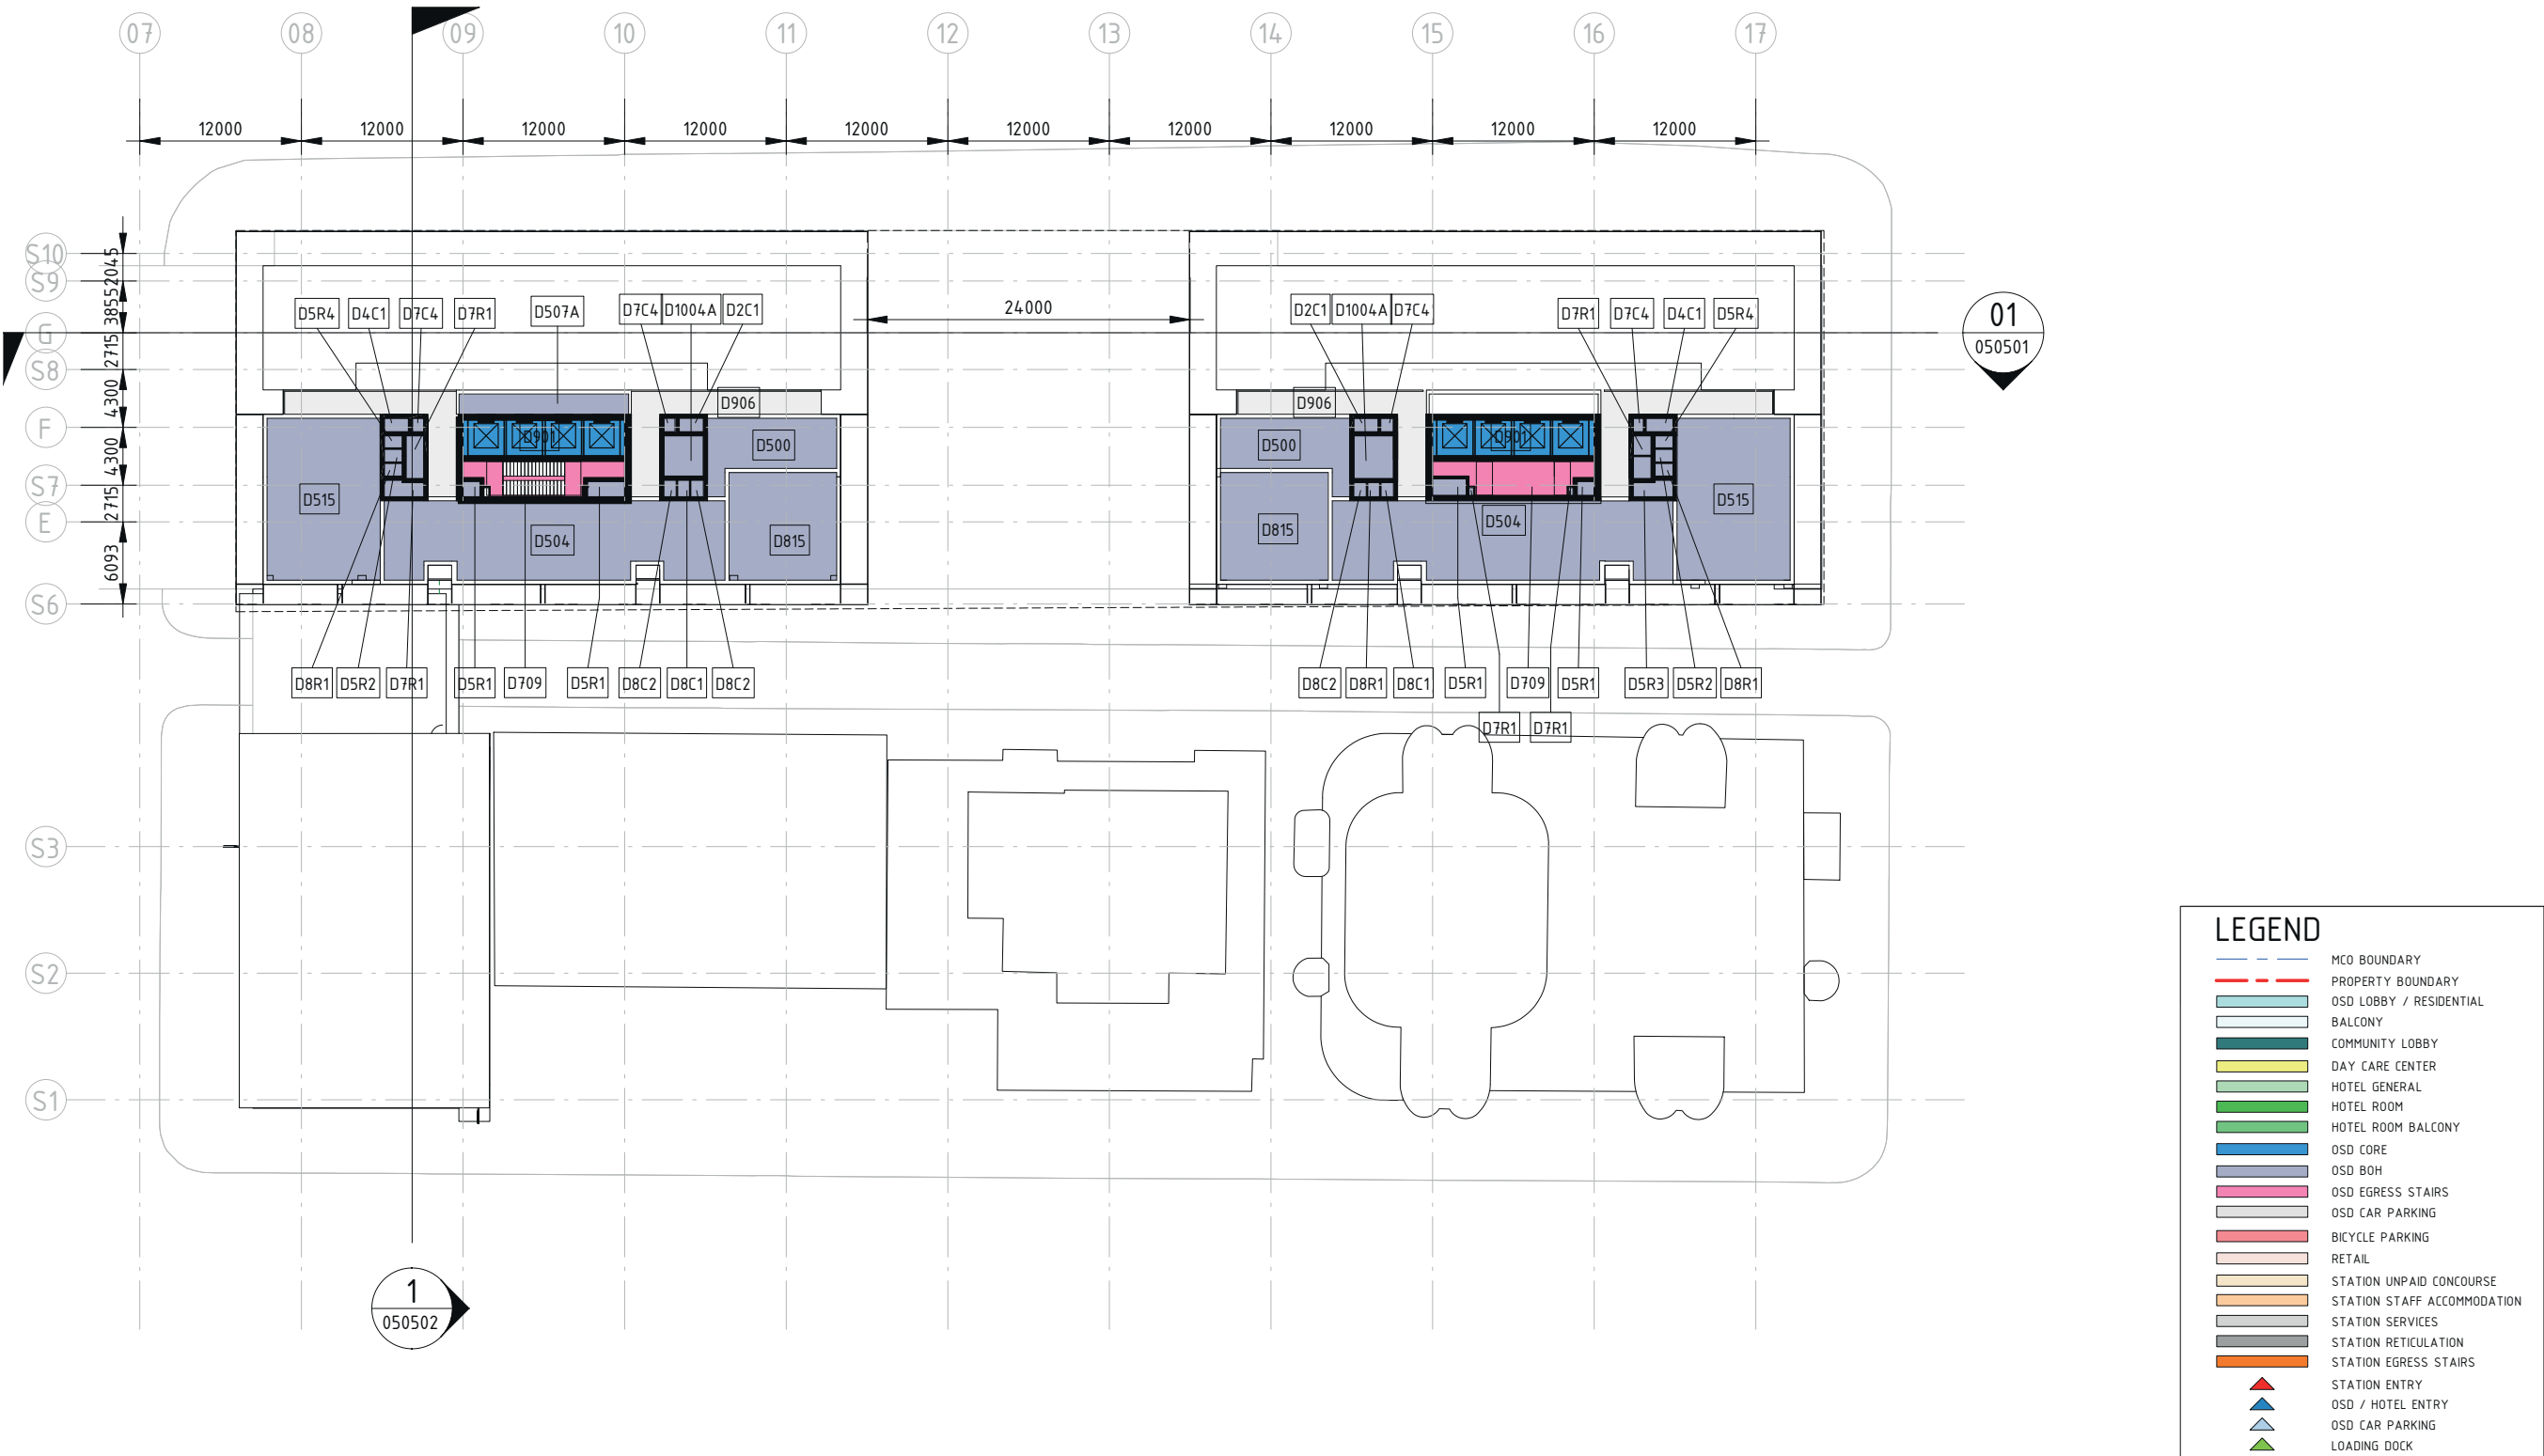

General Arrangement Plans - Site B

General Arrangement Plans - Site B

2.2 General Arrangement Plans - Site B

2.2.1 B-LB1M B1 Mezzanine and Street level +91.00



B1 Mezzanine




LEGEND	
	MCO BOUNDARY
	PROPERTY BOUNDARY
	OSD LOBBY / RESIDENTIAL
	BALCONY
	COMMUNITY LOBBY
	DAY CARE CENTER
	HOTEL GENERAL
	HOTEL ROOM
	HOTEL ROOM BALCONY
	OSD CORE
	OSD BOH
	OSD EGRESS STAIRS
	OSD CAR PARKING
	BICYCLE PARKING
	RETAIL
	STATION UNPAID CONCOURSE
	STATION STAFF ACCOMMODATION
	STATION SERVICES
	STATION RETICULATION
	STATION EGRESS STAIRS
	STATION ENTRY
	OSD / HOTEL ENTRY
	OSD CAR PARKING
	LOADING DOCK

Street lower level +91.00

2.2 General Arrangement Plans - Site B


2.2.2 B-L00 Hotel Entrance +95.00

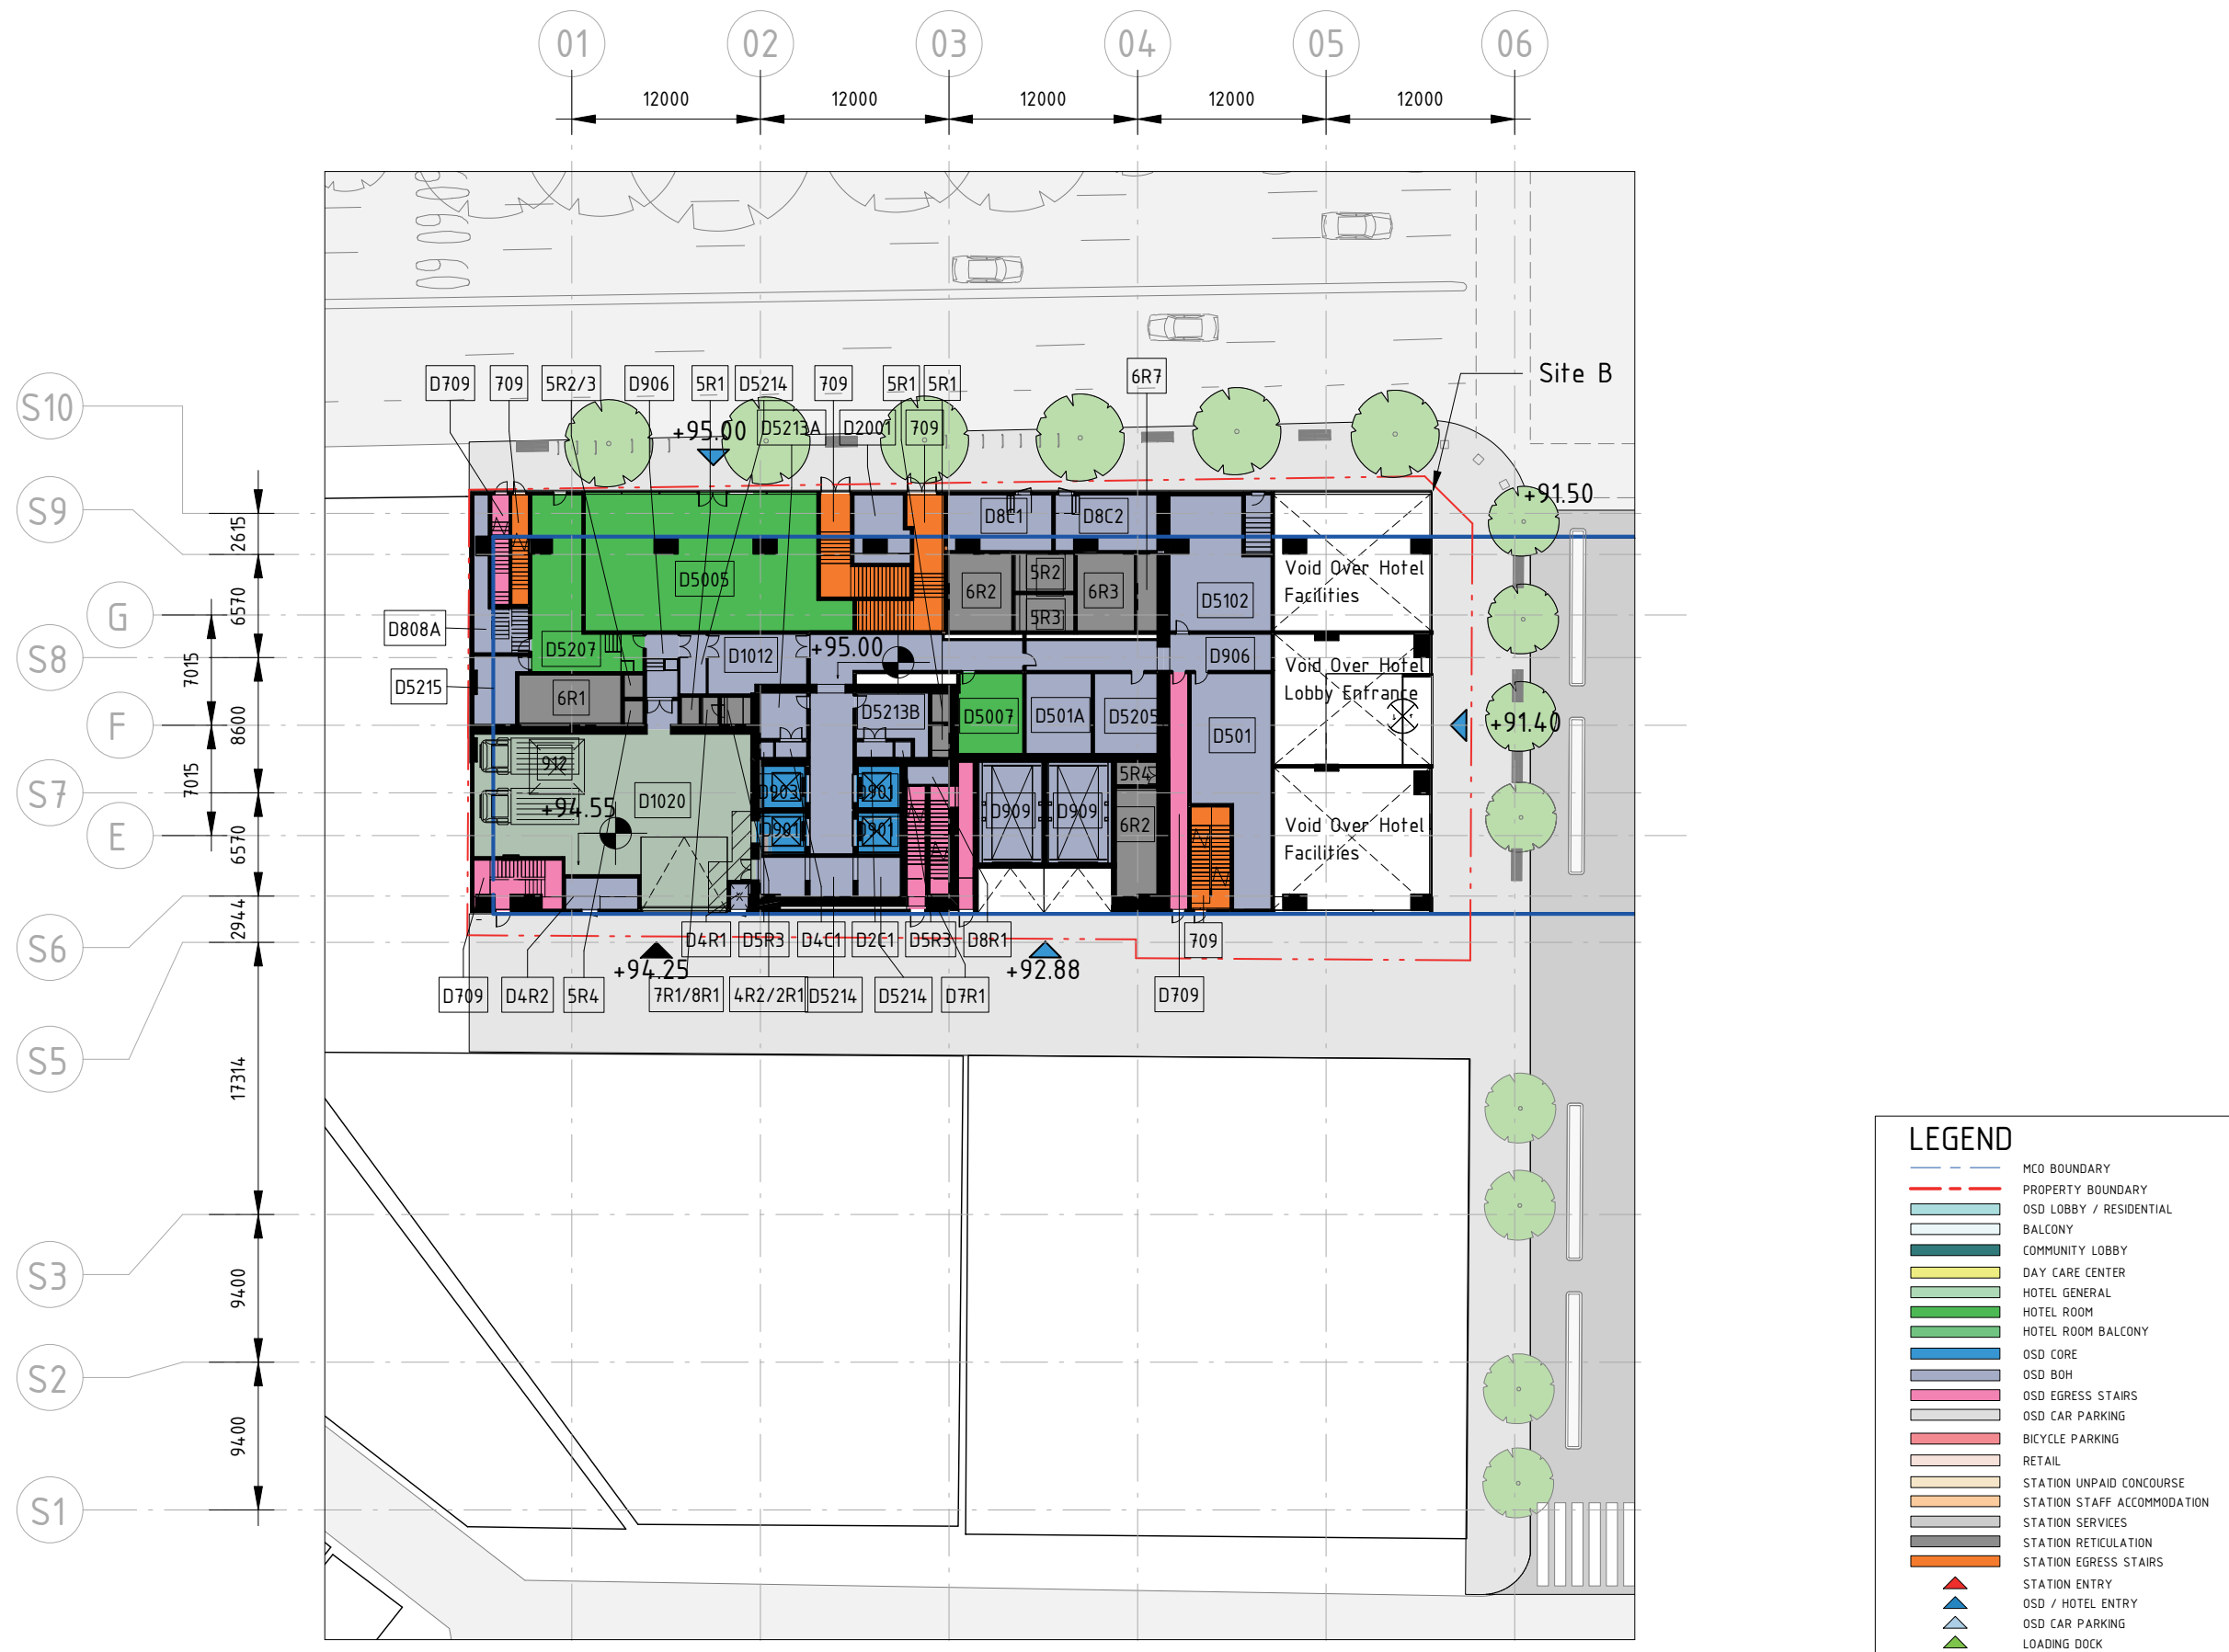

Street higher level +95.00

2.2 General Arrangement Plans - Site B

2.2.3 B-L01 Station and OSD Plant

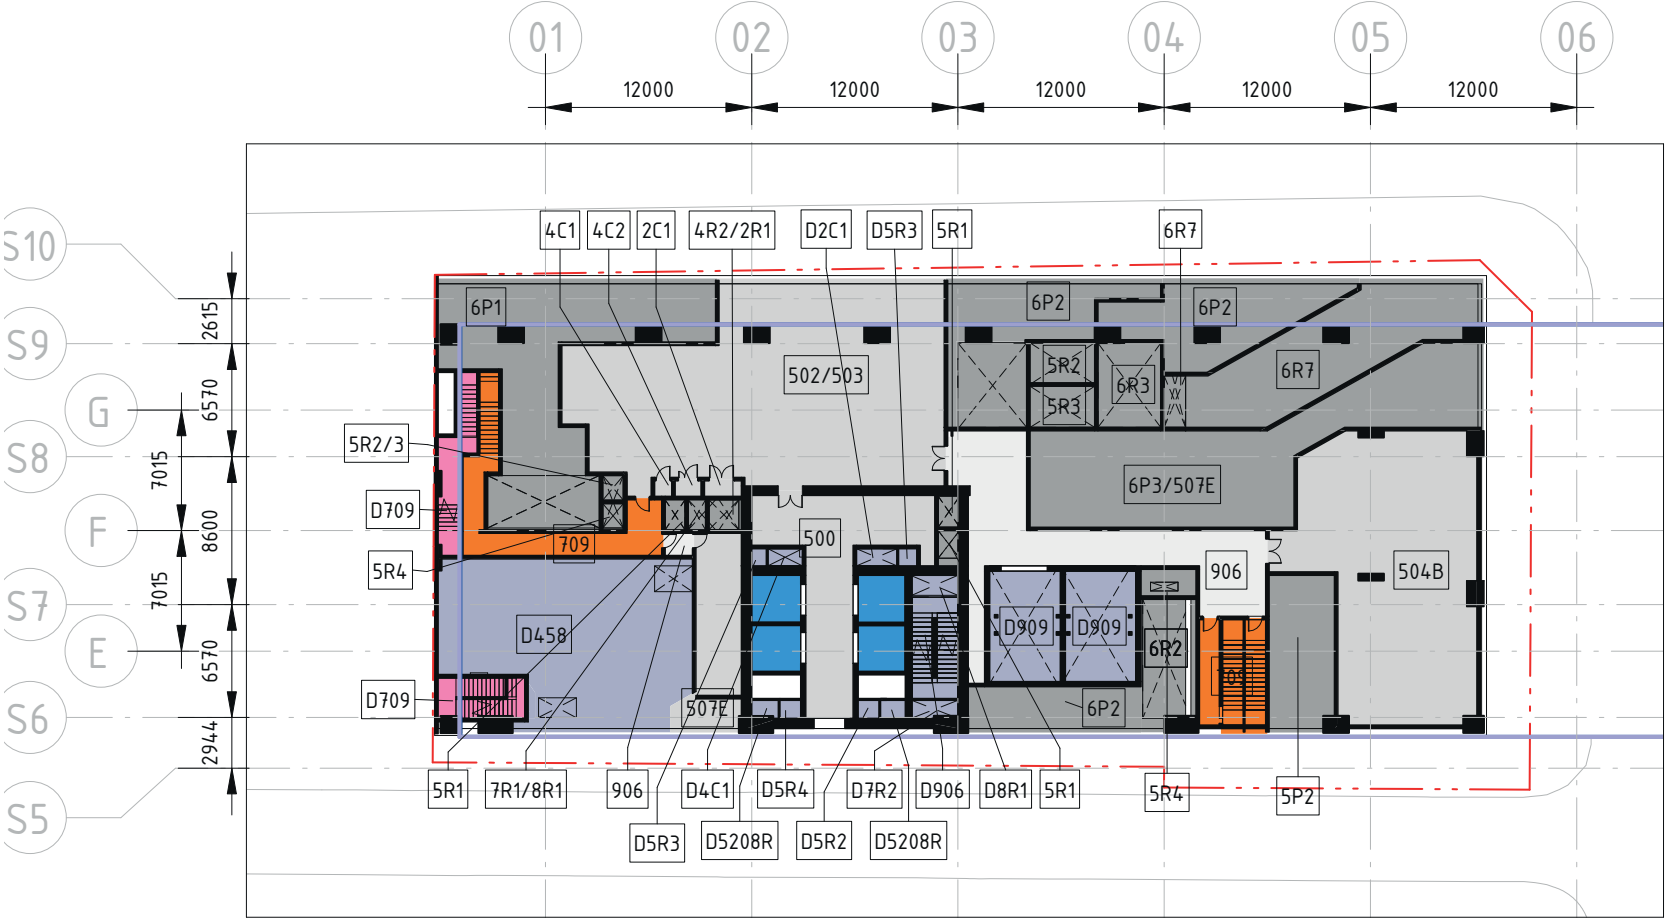

LEGEND

- MCO BOUNDARY
- PROPERTY BOUNDARY
- OSD LOBBY / RESIDENTIAL
- BALCONY
- COMMUNITY LOBBY
- DAY CARE CENTER
- HOTEL GENERAL
- HOTEL ROOM
- HOTEL ROOM BALCONY
- OSD CORE
- OSD BOH
- OSD EGRESS STAIRS
- OSD CAR PARKING
- BICYCLE PARKING
- RETAIL
- STATION UNPAID CONCOURSE
- STATION STAFF ACCOMMODATION
- STATION SERVICES
- STATION RETICULATION
- STATION EGRESS STAIRS
- STATION ENTRY
- OSD / HOTEL ENTRY
- OSD CAR PARKING
- LOADING DOCK

2.2 General Arrangement Plans - Site B

2.2.4 B-L02 Hotel Car Park



2.2.5 B-L03 Hotel Amenities



2.2.6 B-L04/05 Hotel Transfer and Guest Rooms




2.2 General Arrangement Plans - Site B

2.2.7 B-L7 - L13 Hotel Guest Room Typical Floor




2.2 General Arrangement Plans - Site B

2.2.8 B-L14 Hotel Roof Amenities

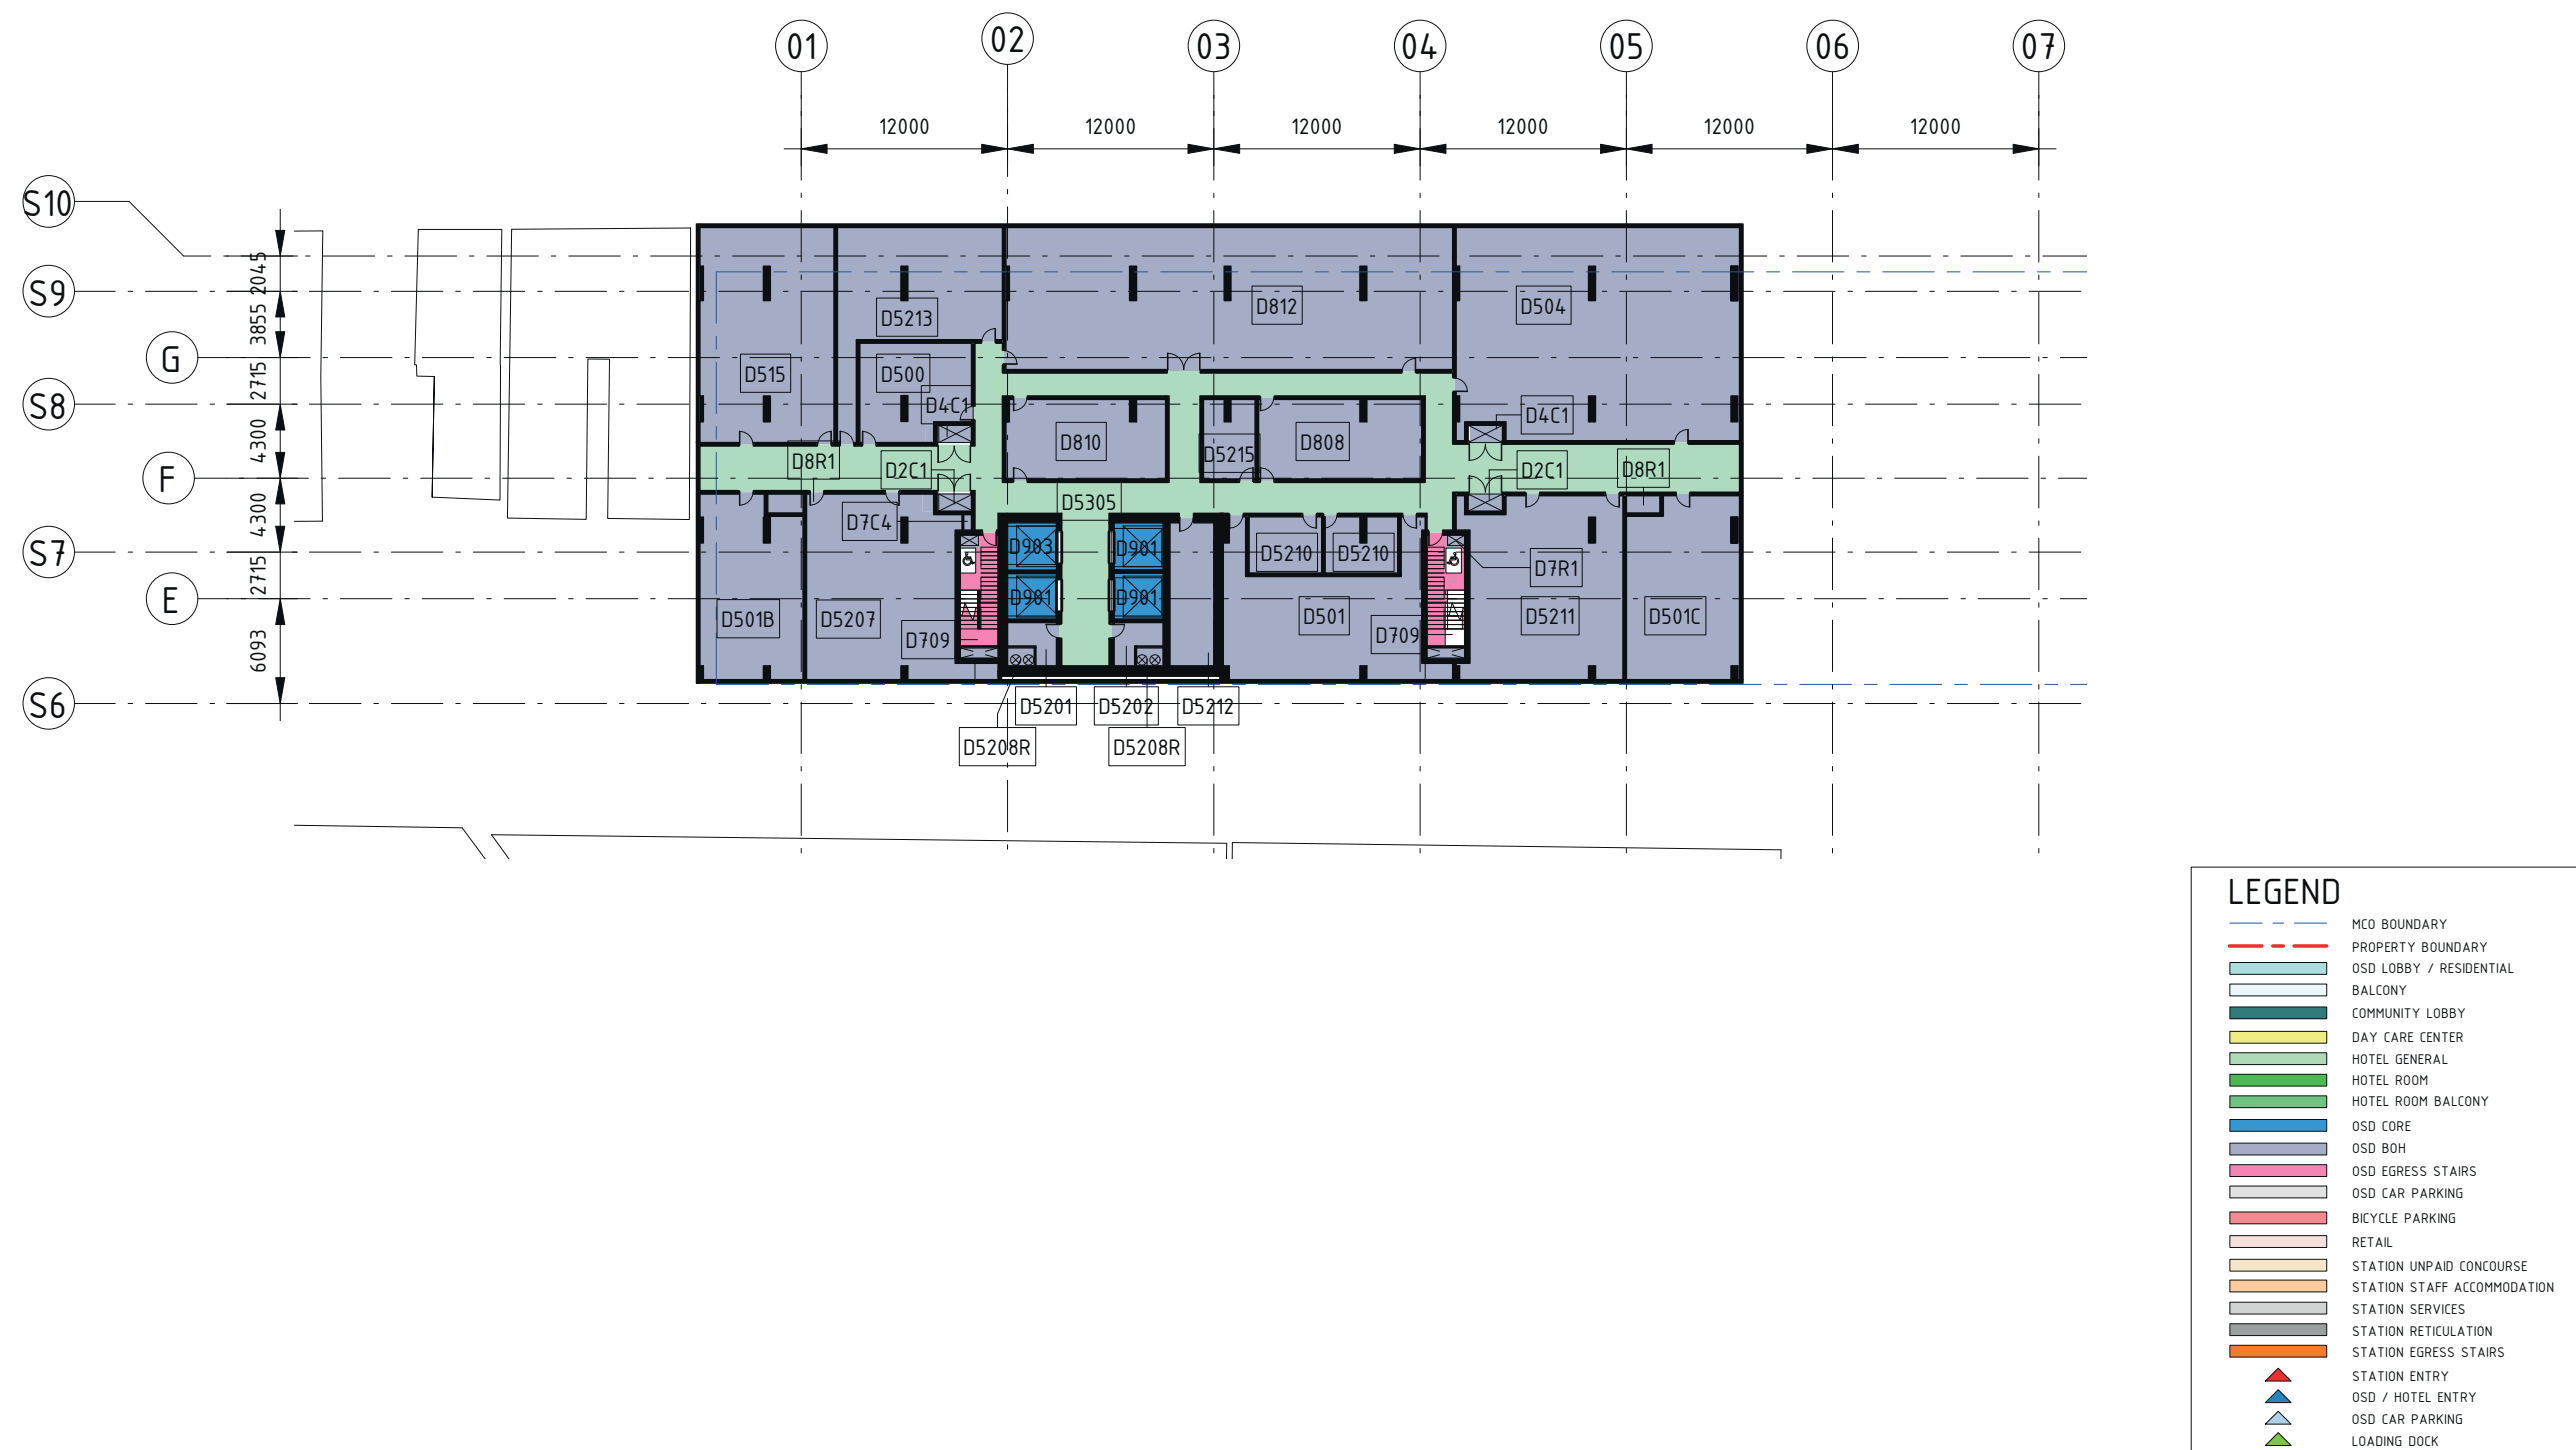


2.2 General Arrangement Plans - Site B

2.2.9 B-L15 Hotel Roof Terrace

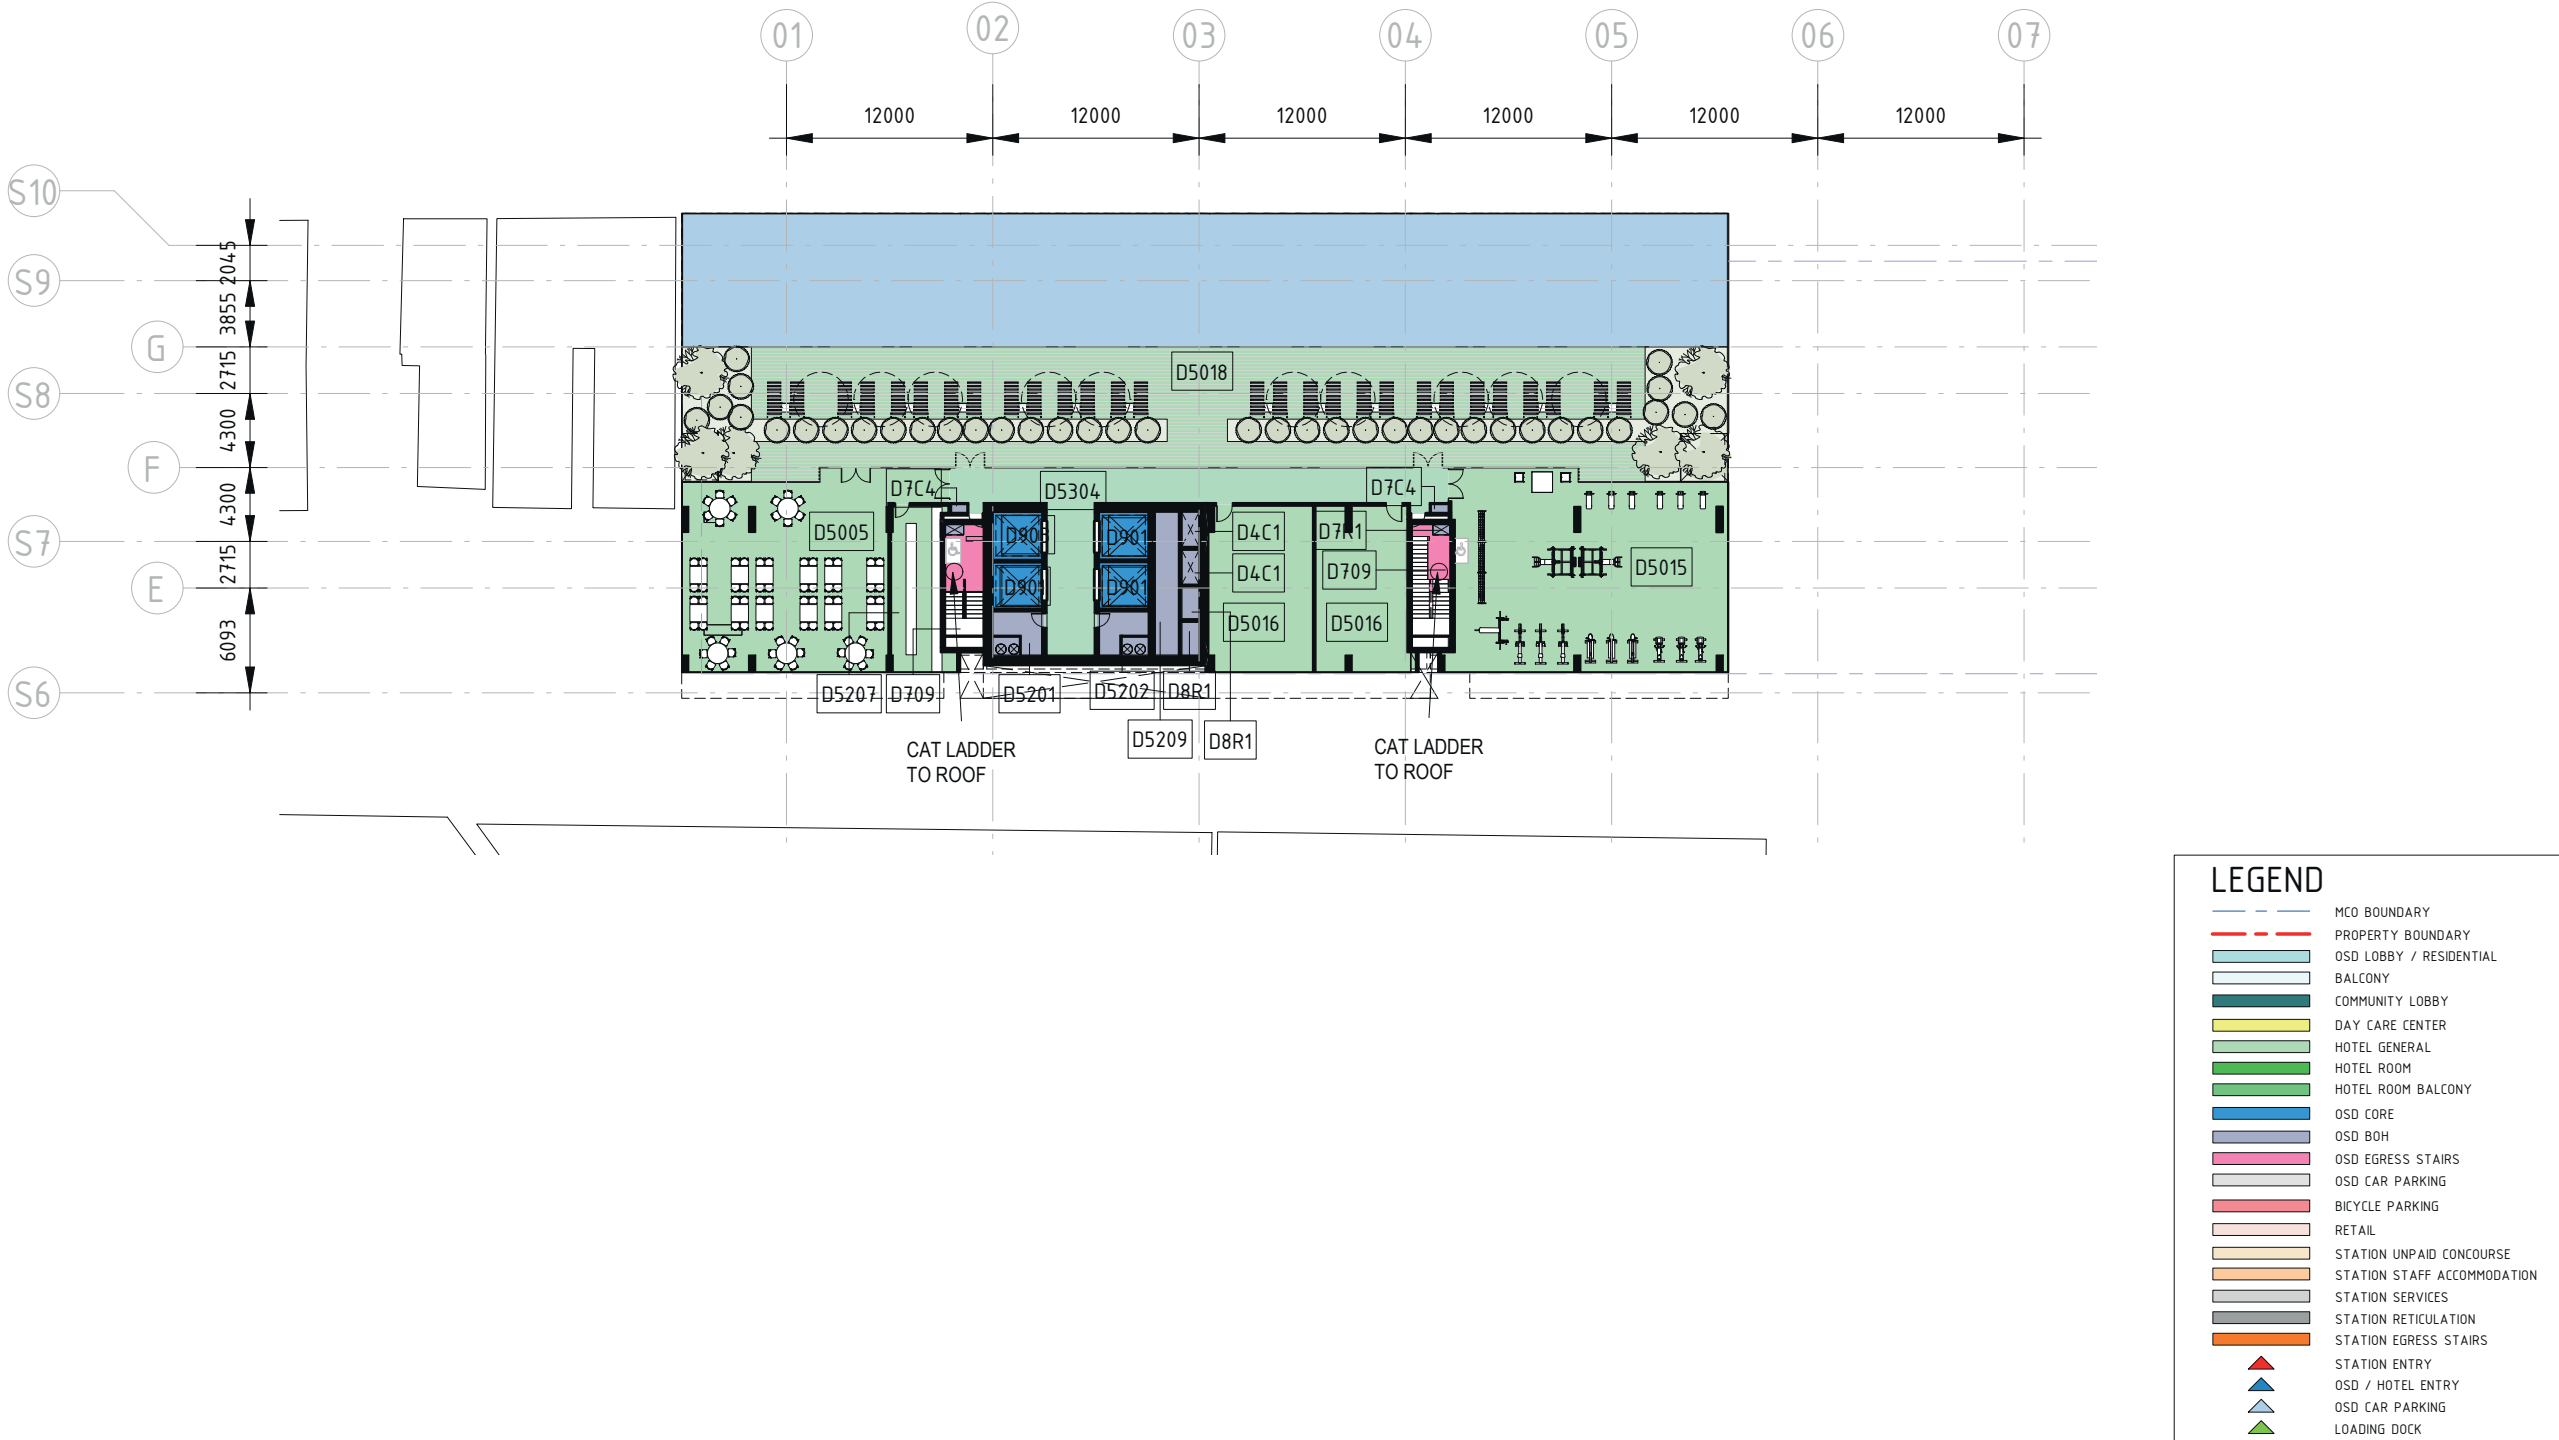


2.2 General Arrangement Plans - Site B

2.2.10 B-L16 Roof

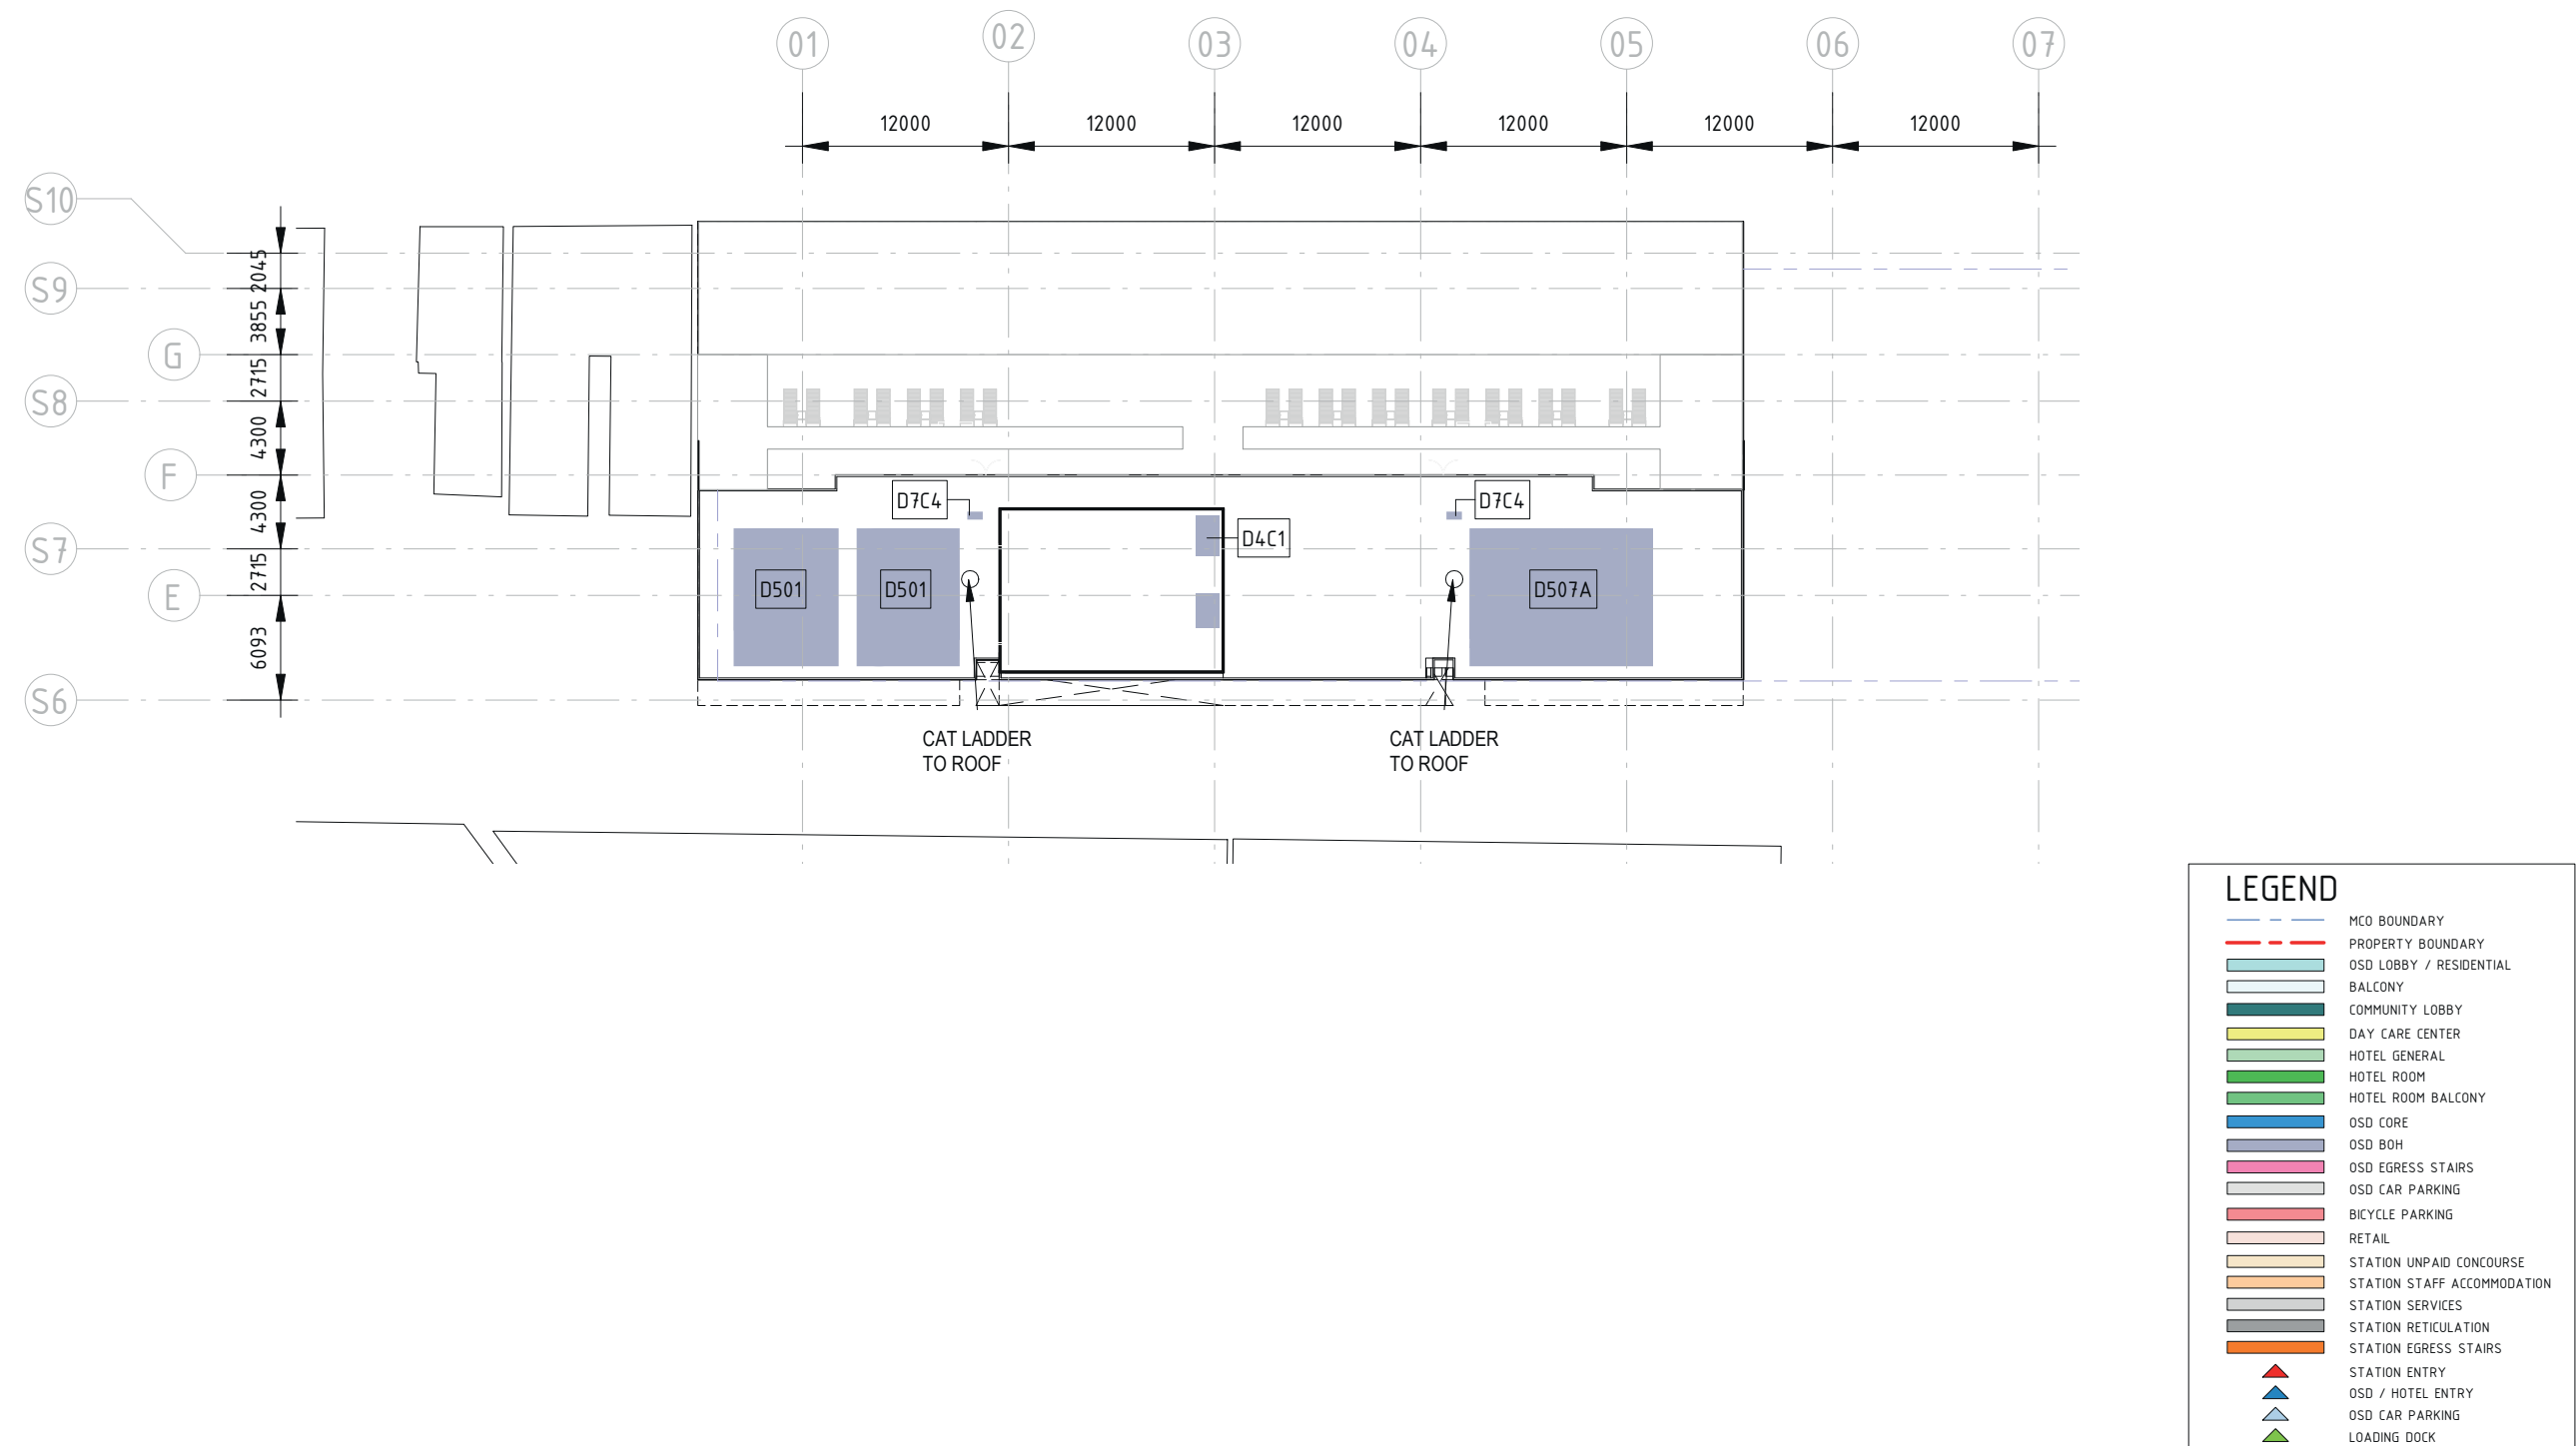


General Arrangement Plans - Site C

General Arrangement Plans - Site C

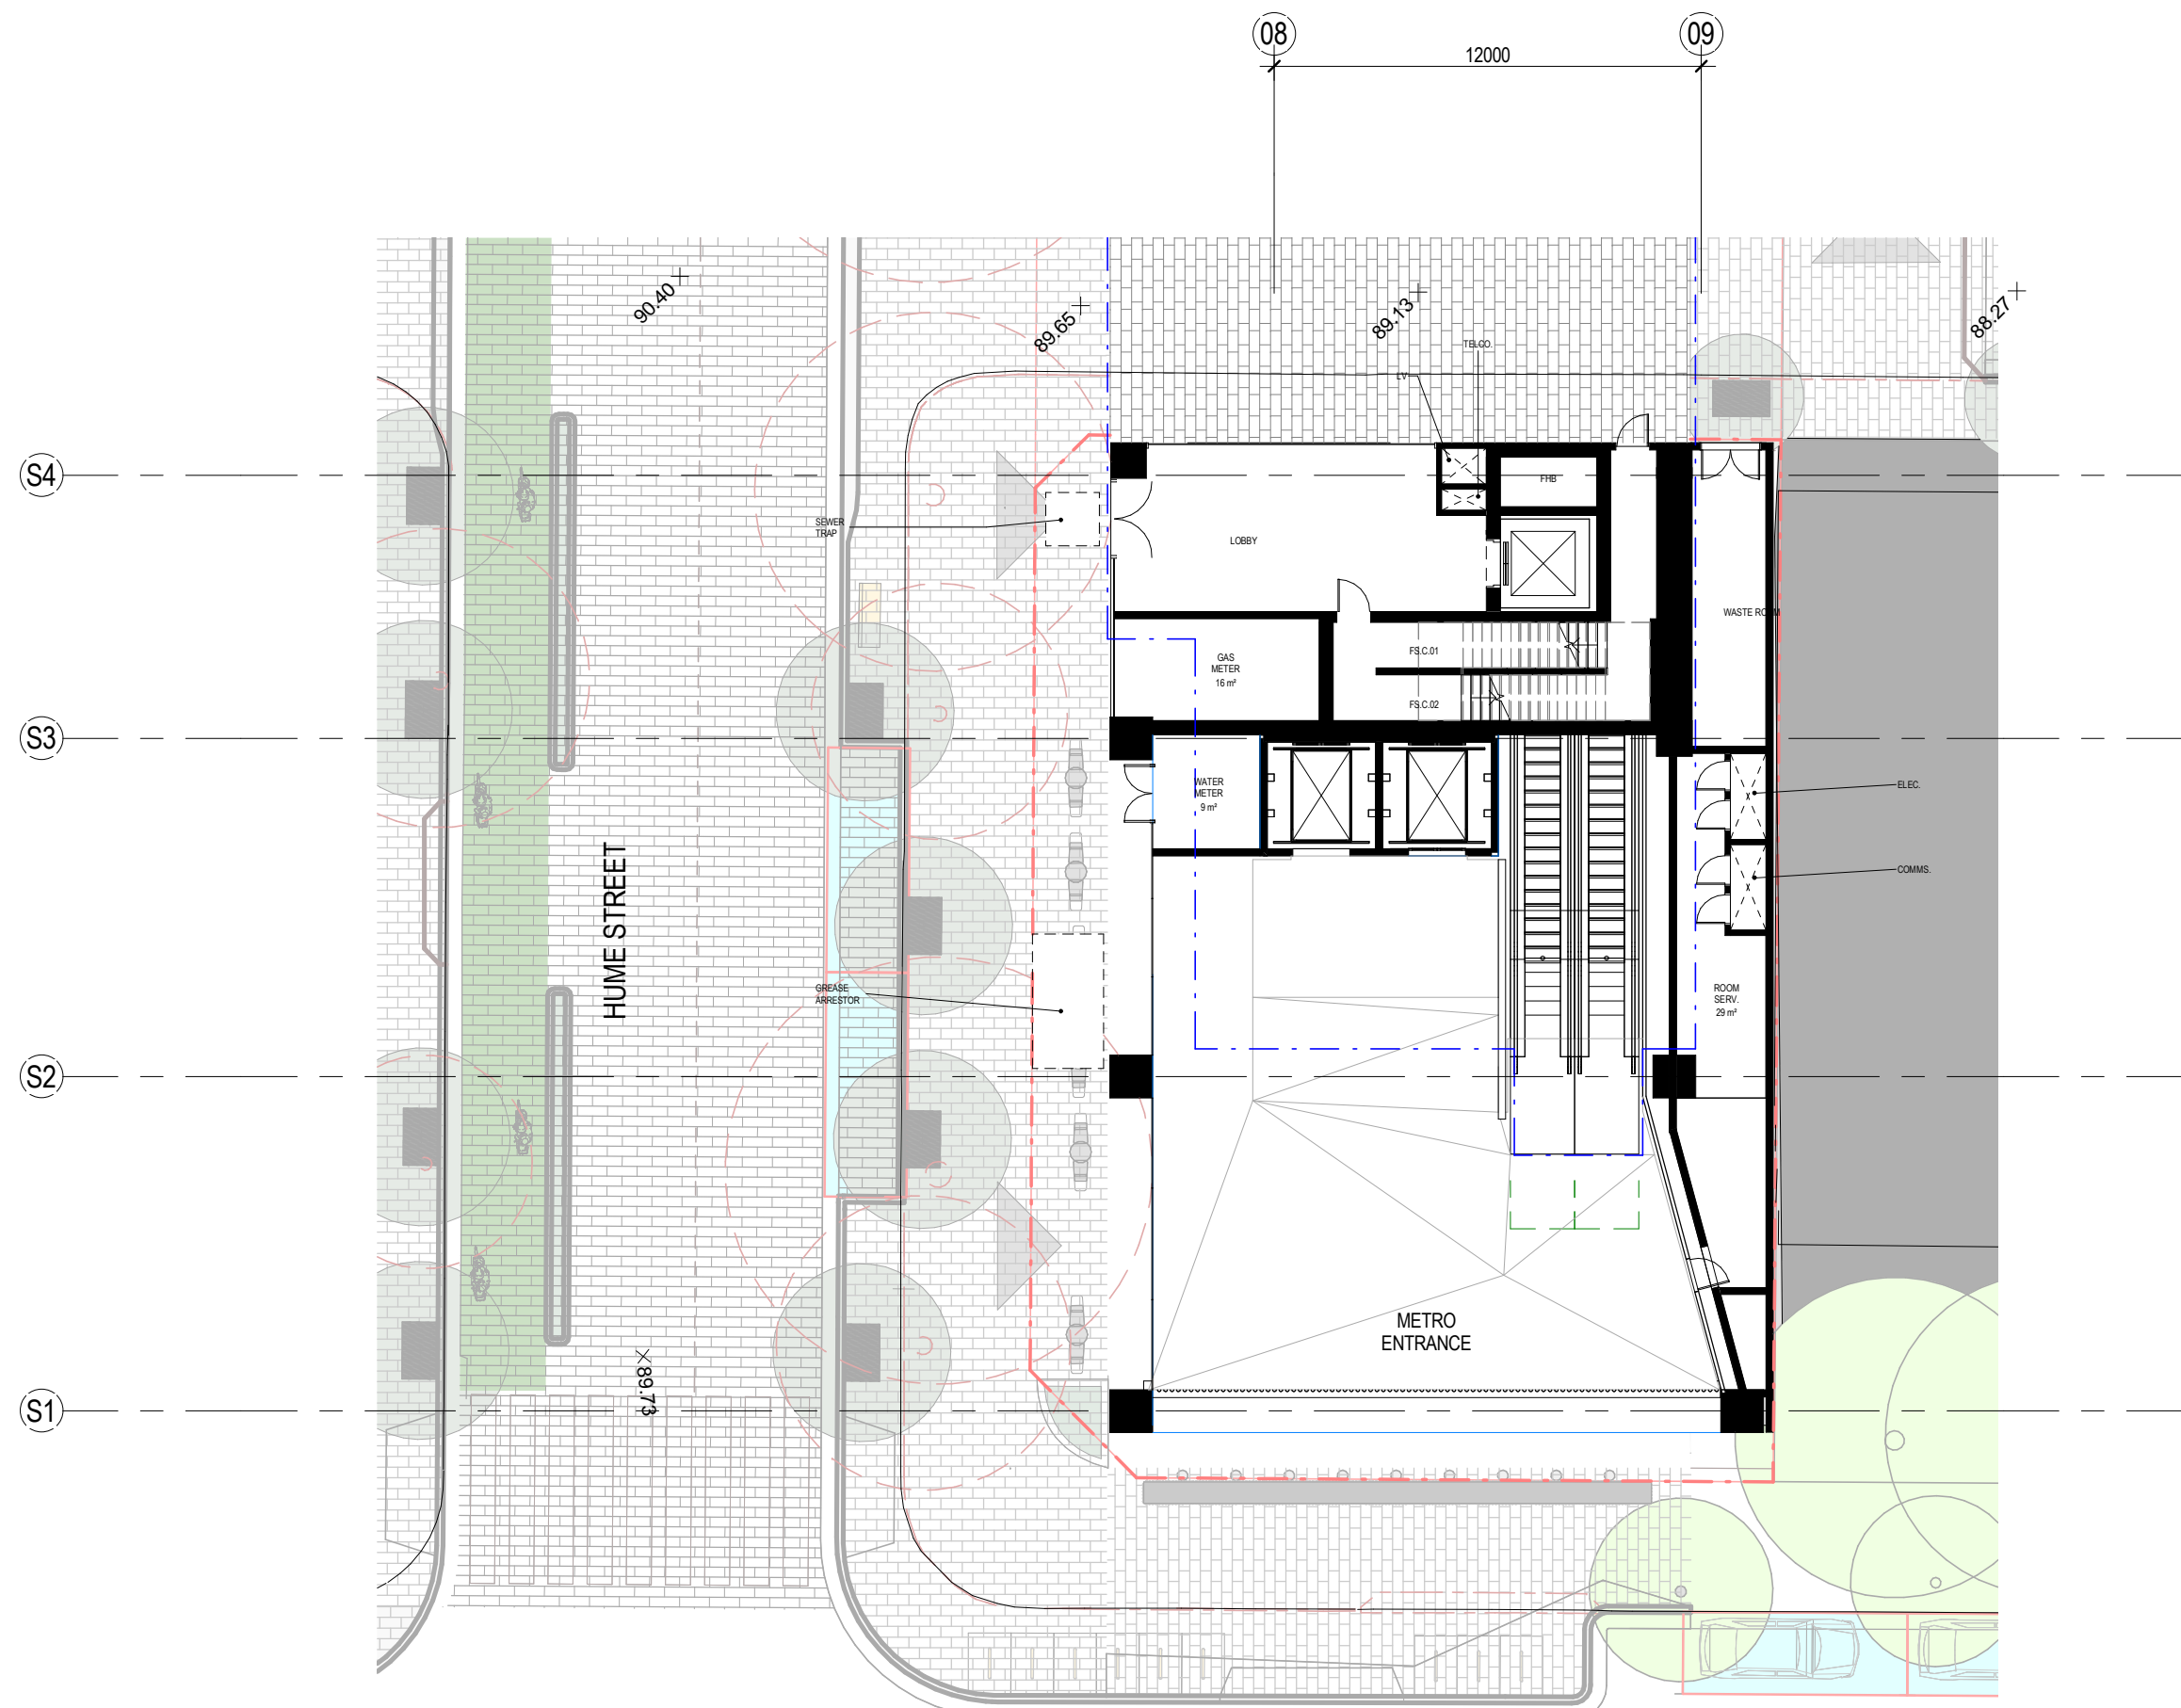


1 GROUND FLOOR PLAN SITE A & C

1:200

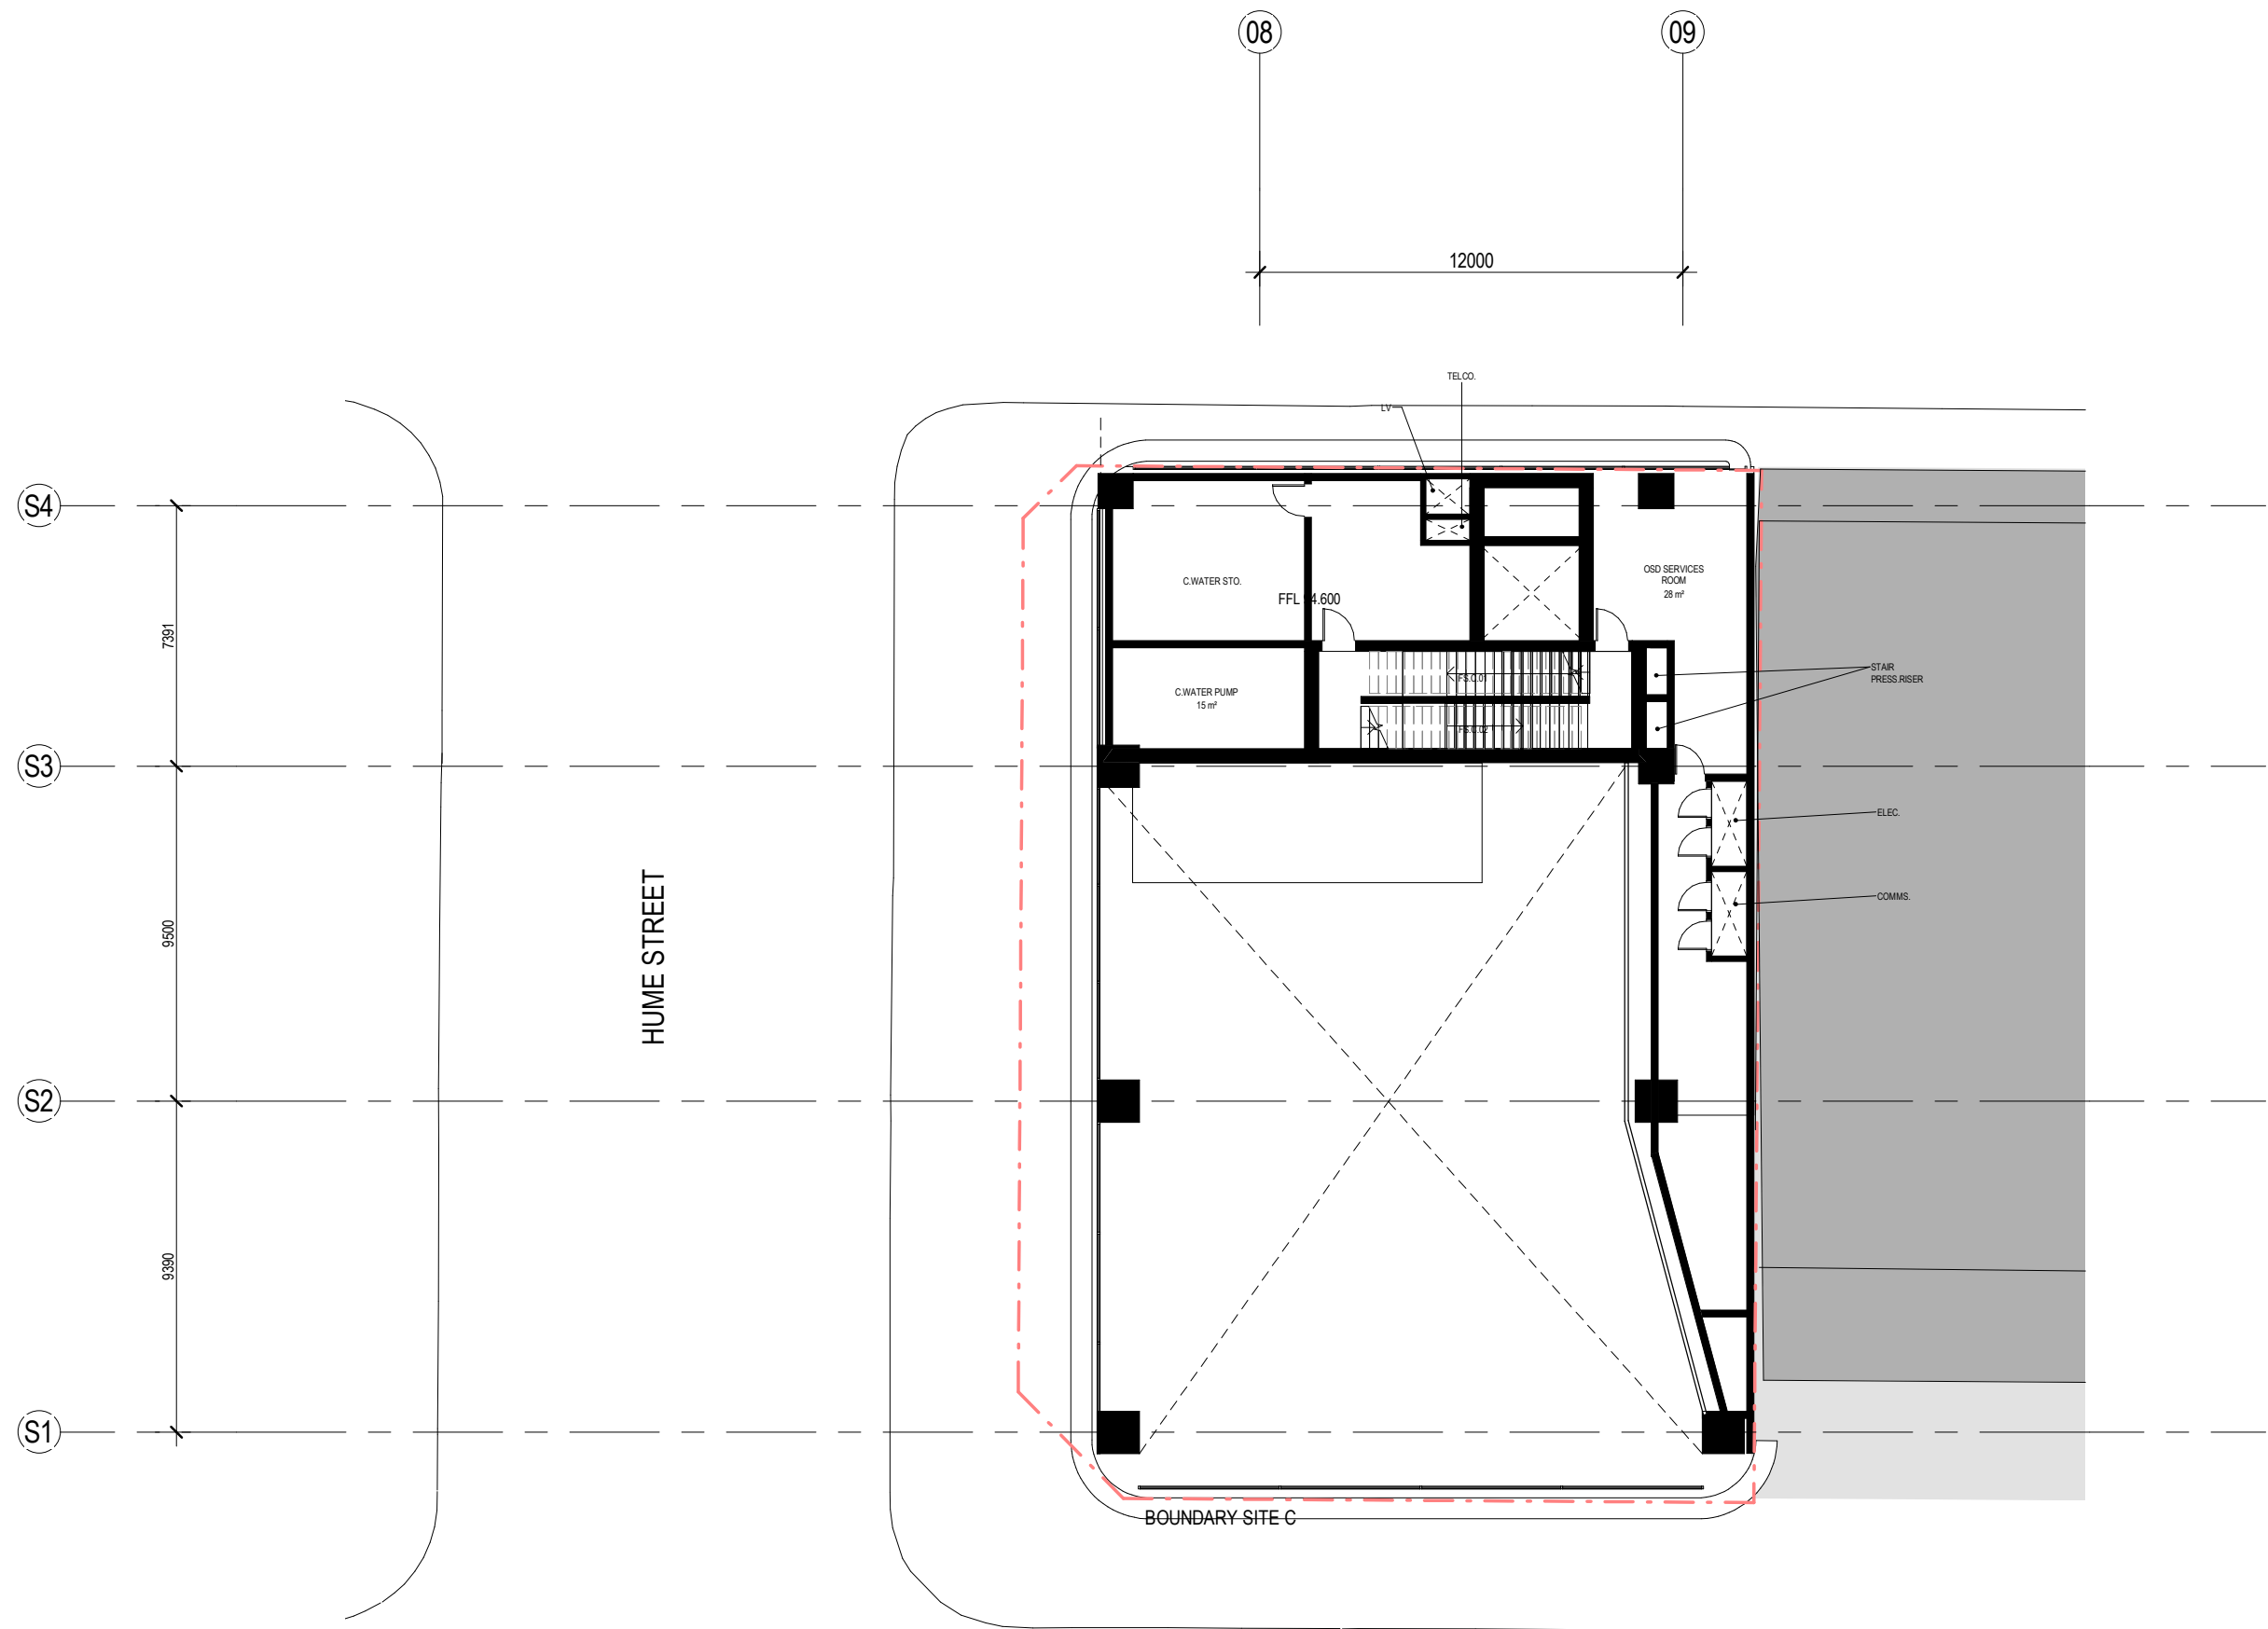

1 LEVEL 01 - SITE A / LEVEL 01 - SITE C
1:200

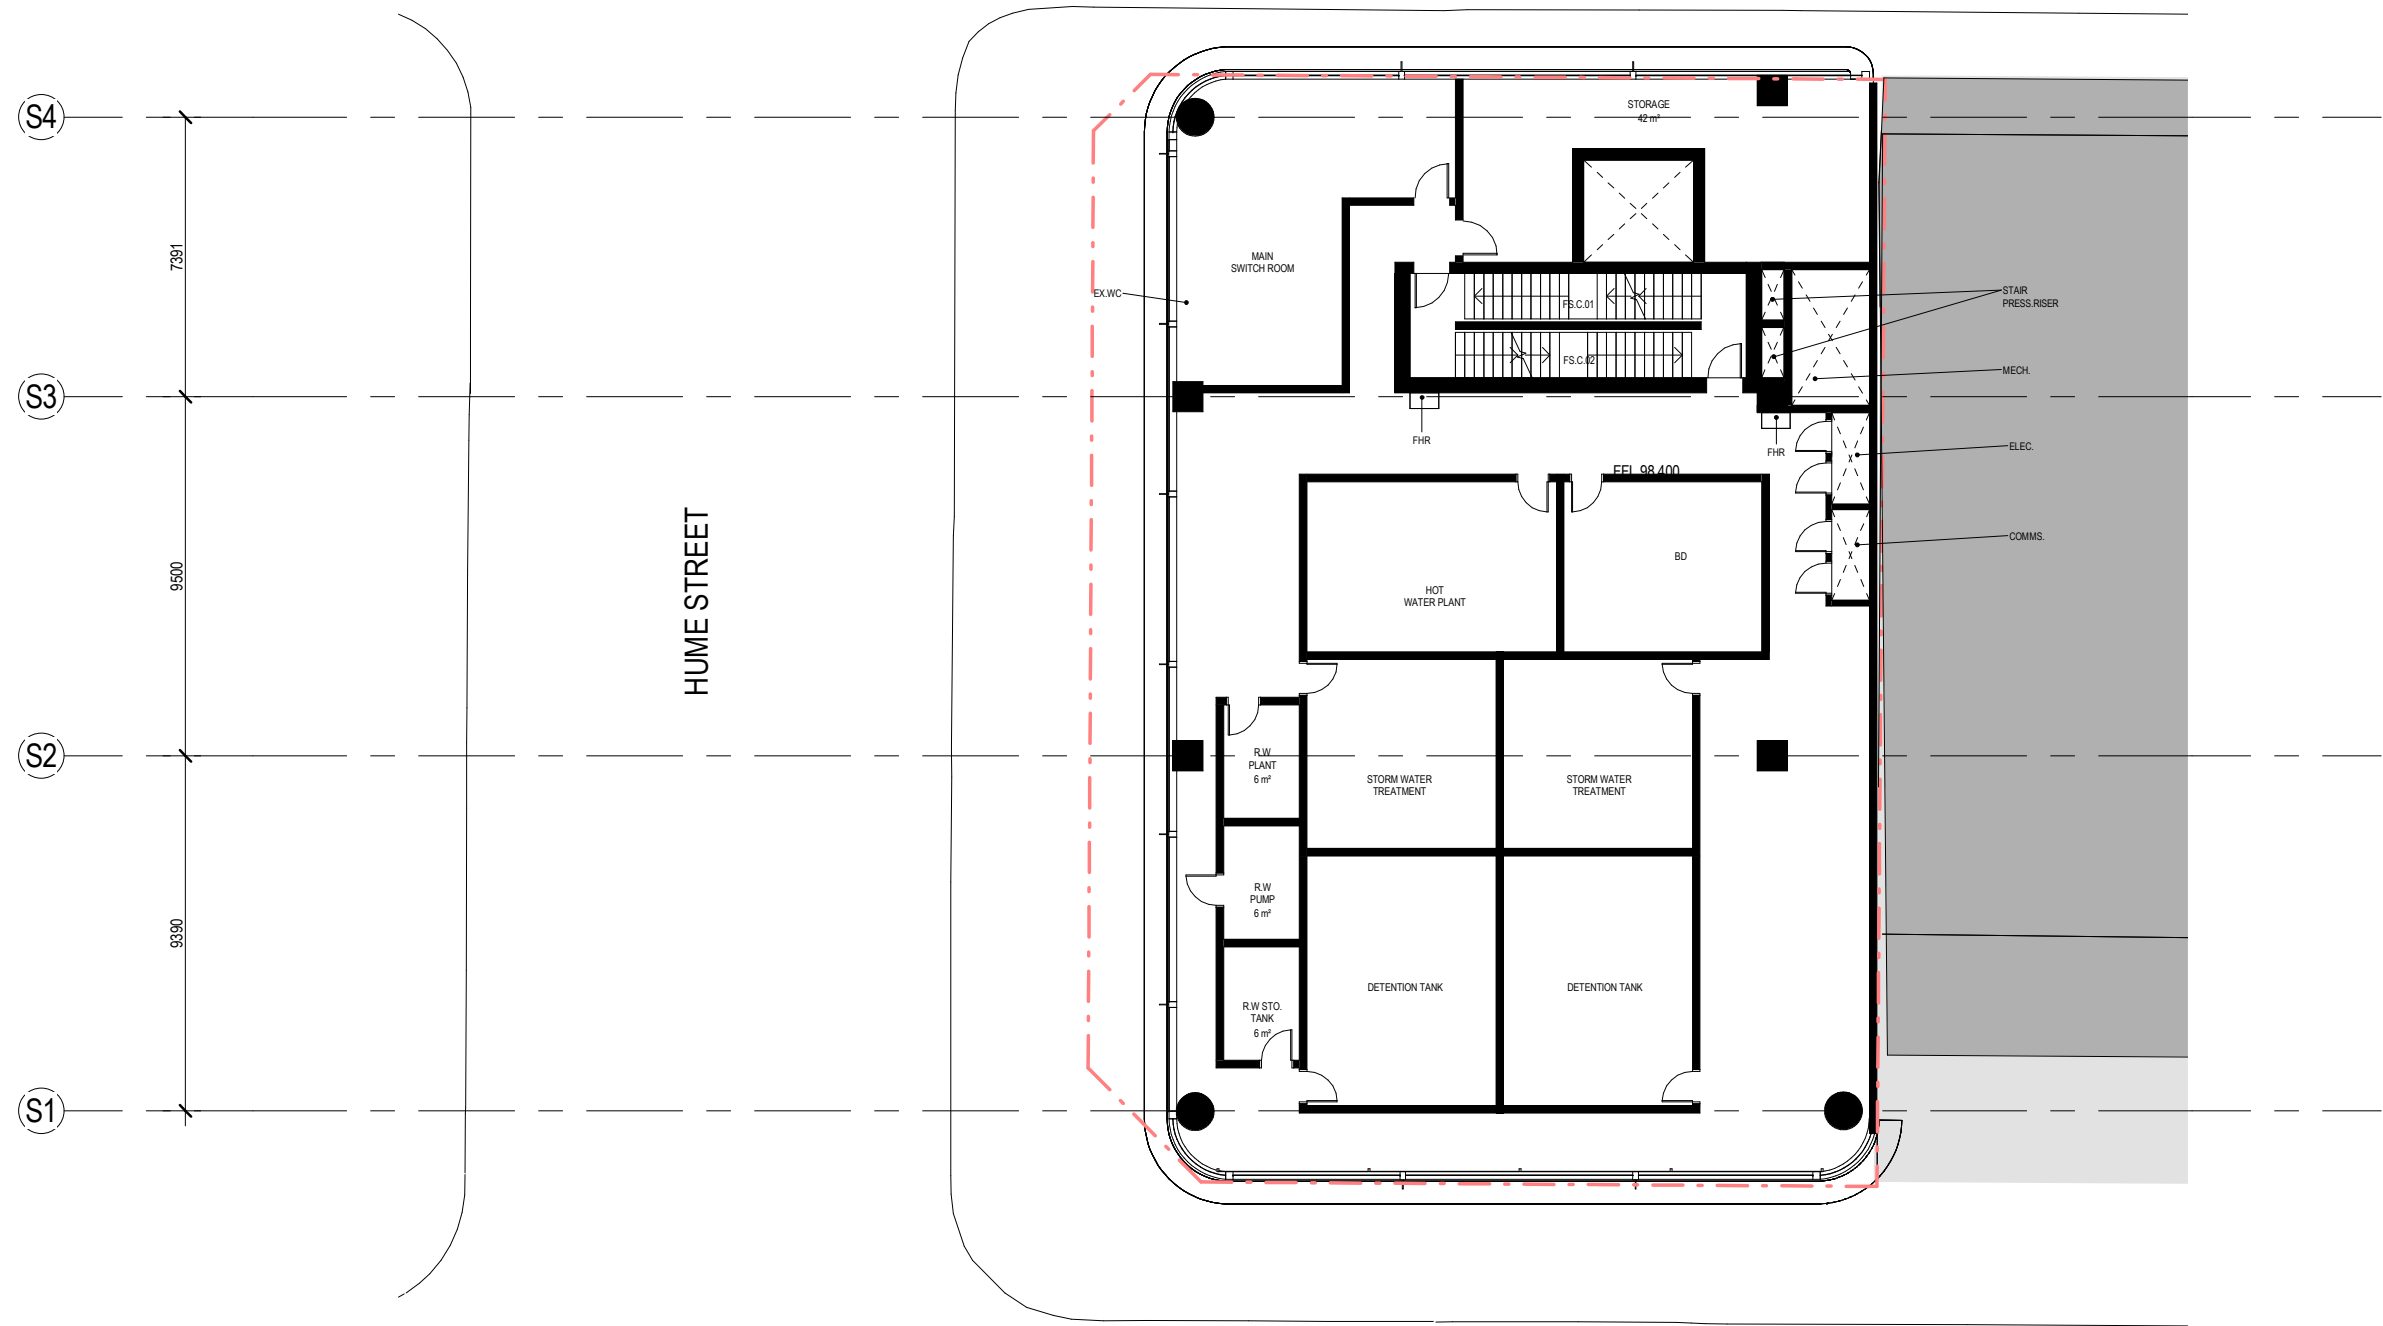

1

LEVEL 02 - SITE C

1 : 200

08

09

(S4)

7391

(S3)


9500

(S2)

9390

(S1)


HUME STREET

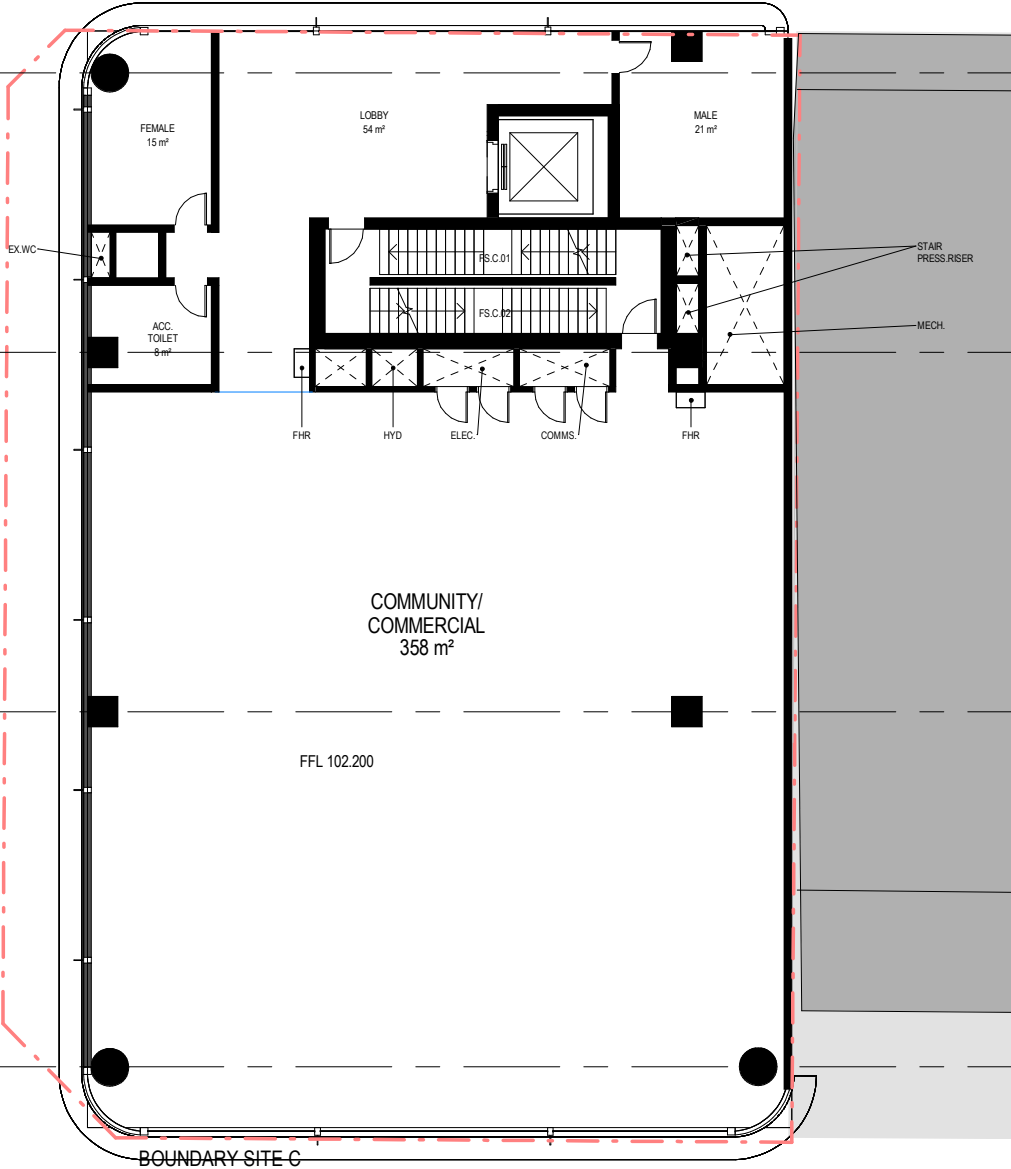

1

L3 - L7 / SITE C

1 : 200

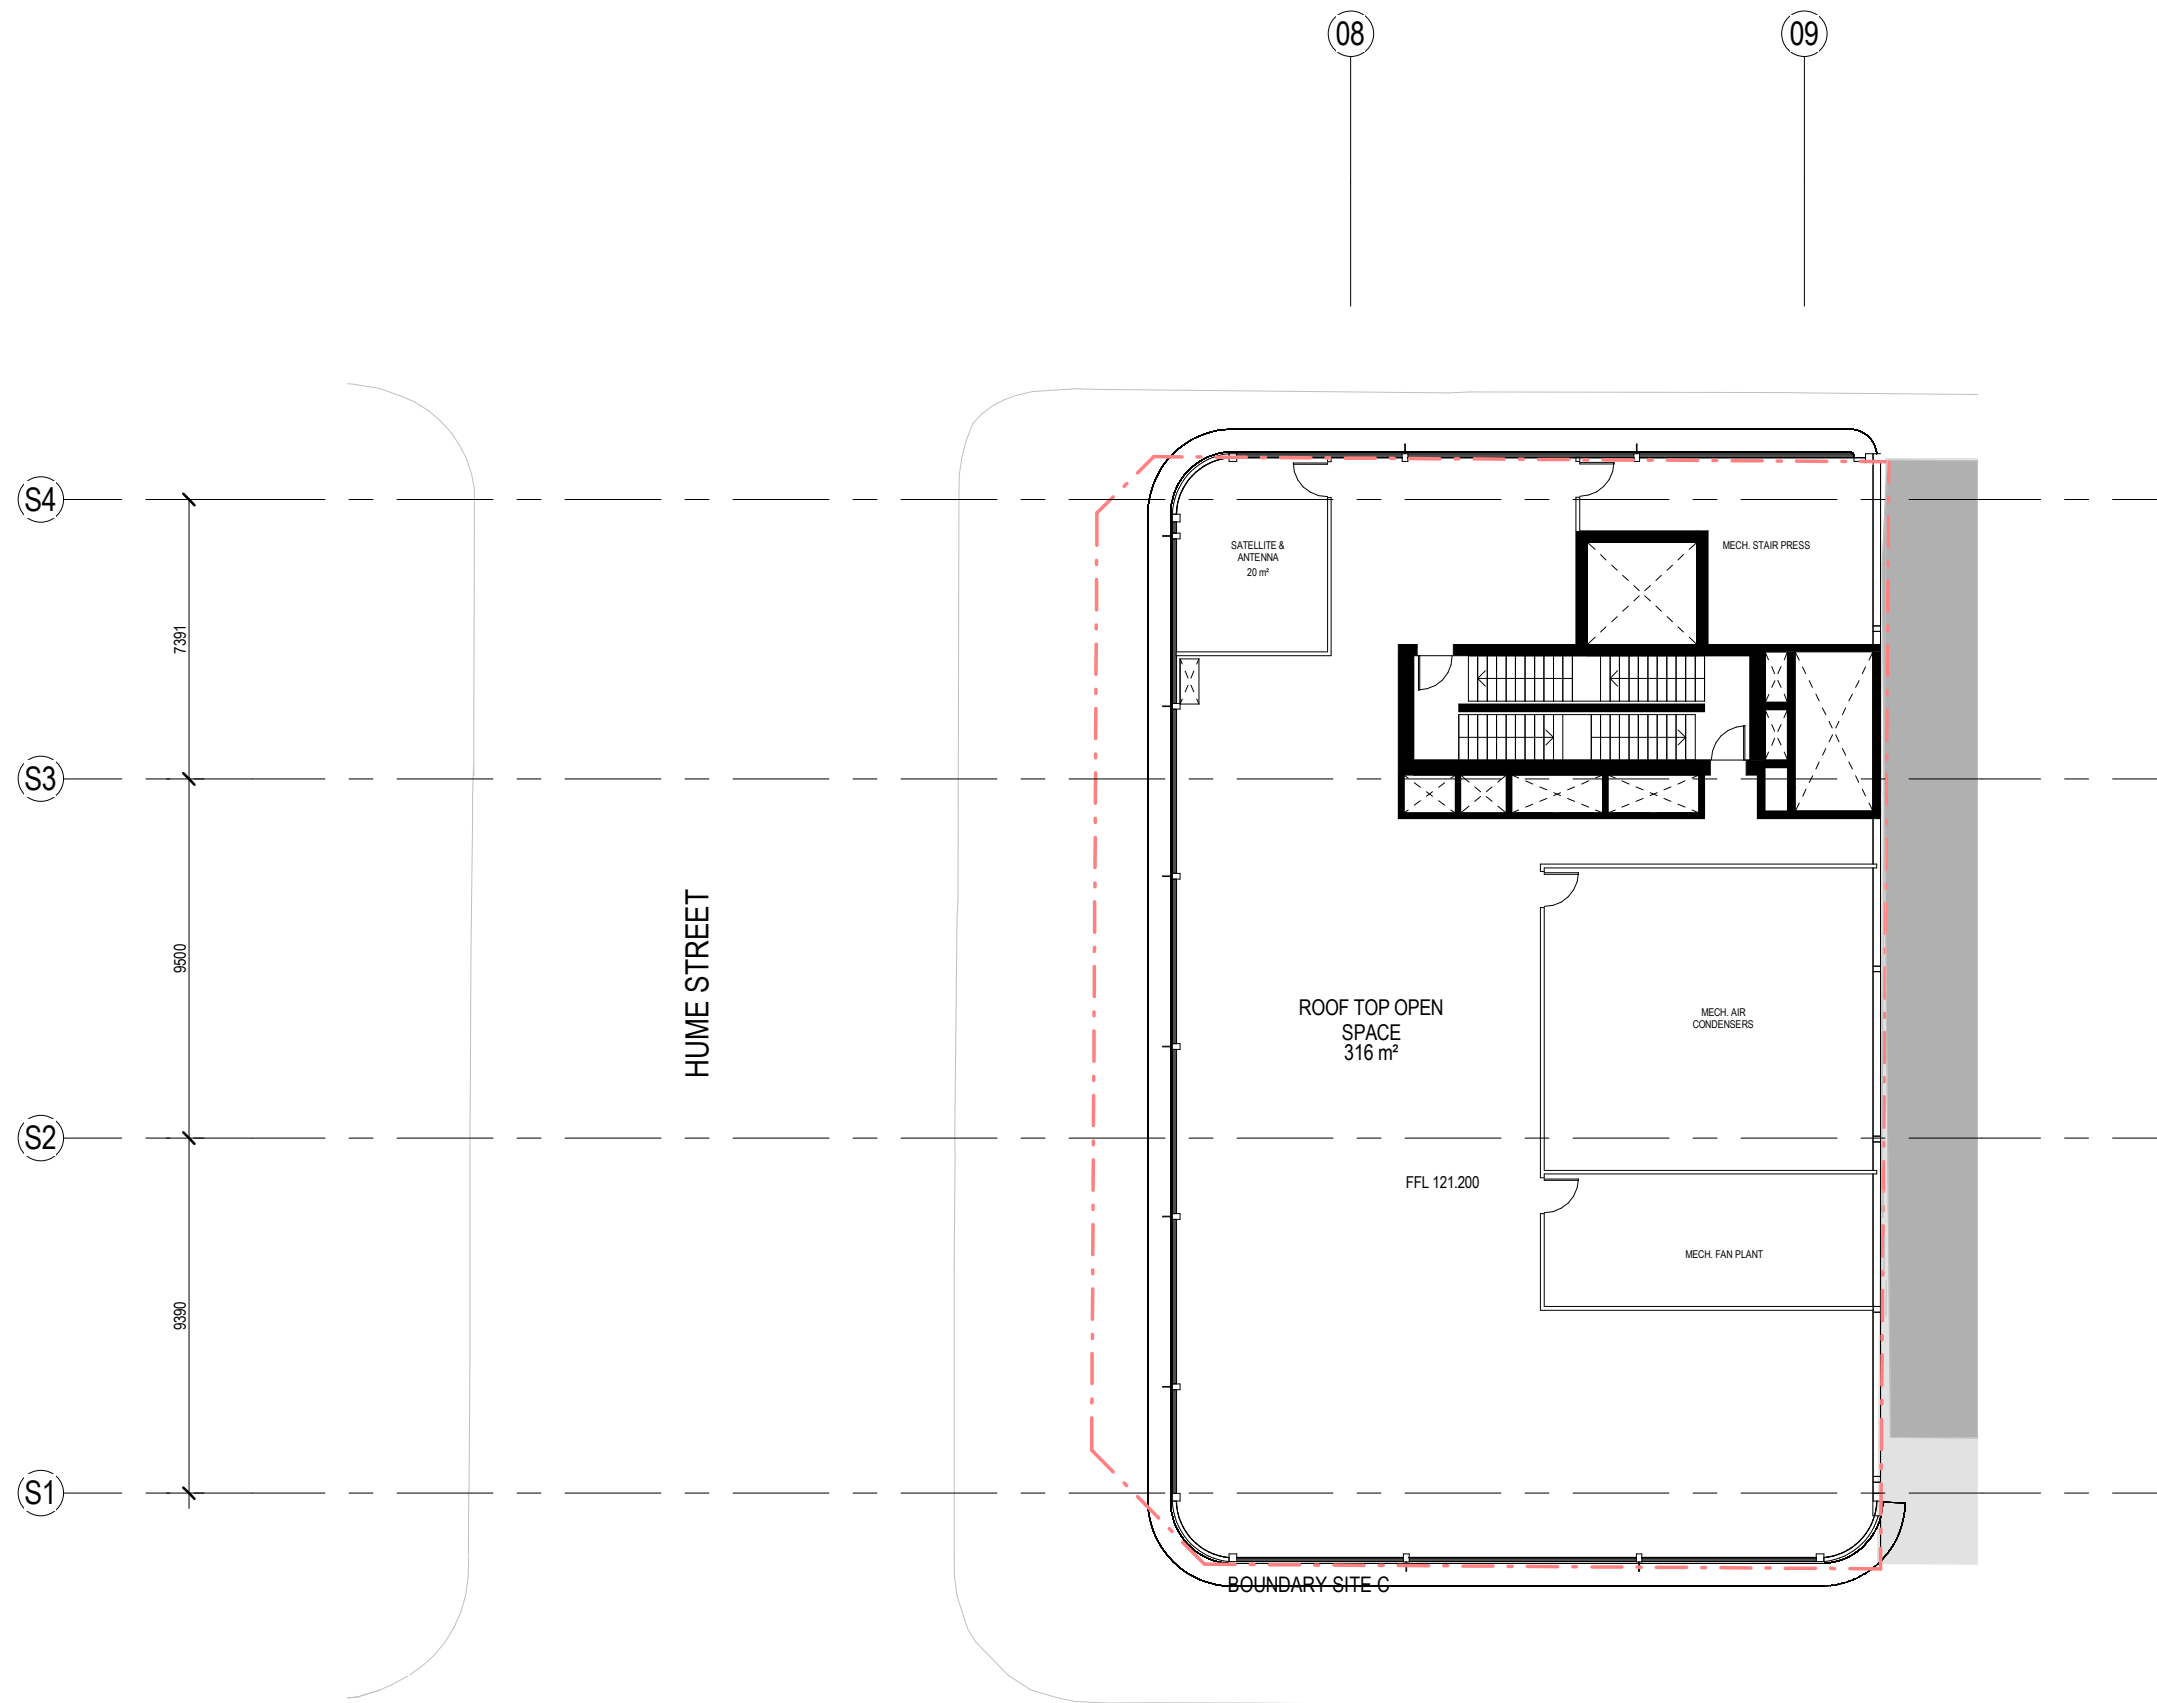

1 LEVEL 08 ROOF PLAN - SITE C

1:200