



21st March, 4.15pm



21st March, 4.30pm




21st March, 4.45pm


	Hume Street Park		Willoughby Road		Ernest Place, Crows Nest Community Centre and Holtermann St Carpark	
Overall size	1,0872m2	%	5,901m2	%	4,846m2	%
4:15pm	32m2	0.29	0m2	0	0m2	0
4:30pm	138m2	1.27	158m2	2.67	0m2	0
4:45pm	285m2	2.62	556m2	9.42	0m2	0



21st March, 5.00pm

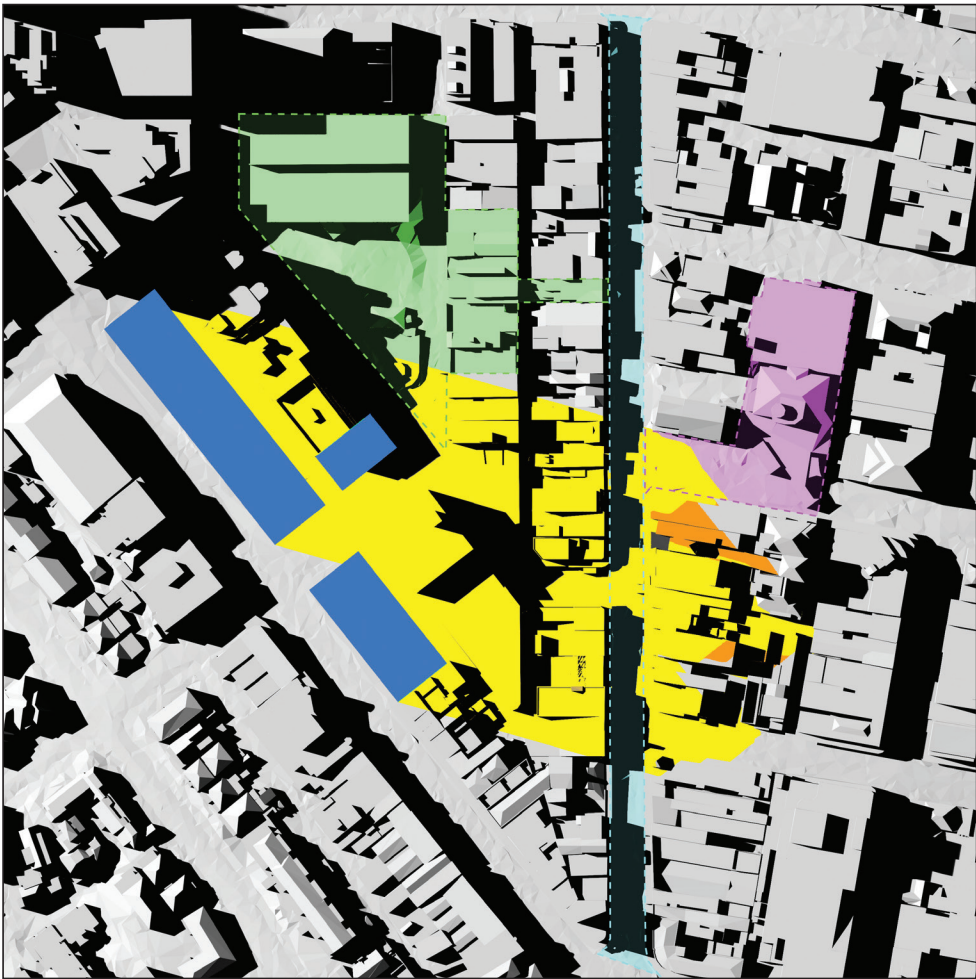


21st March, 5.15pm

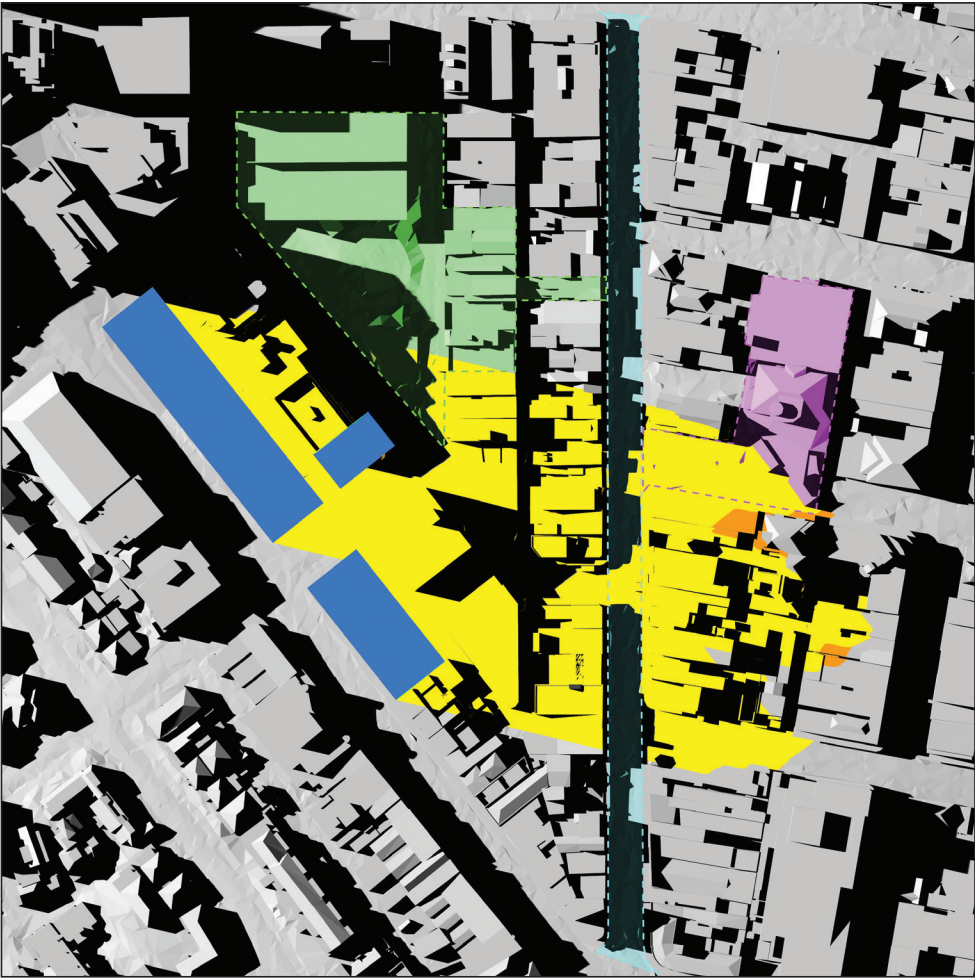


21st March, 5.30pm


	Hume Street Park		Willoughby Road		Ernest Place, Crows Nest Community Centre and Holtermann St Carpark	
Overall size	1,0872m2	%	5,901m2	%	4,846m2	%
5:00pm	418m2	3.84	637m2	10.79	4m2	0.08
5:15pm	588m2	5.4	500m2	8.47	601m2	12.4
5:30pm	279m2	2.56	373m2	6.32	1467m2	30.27

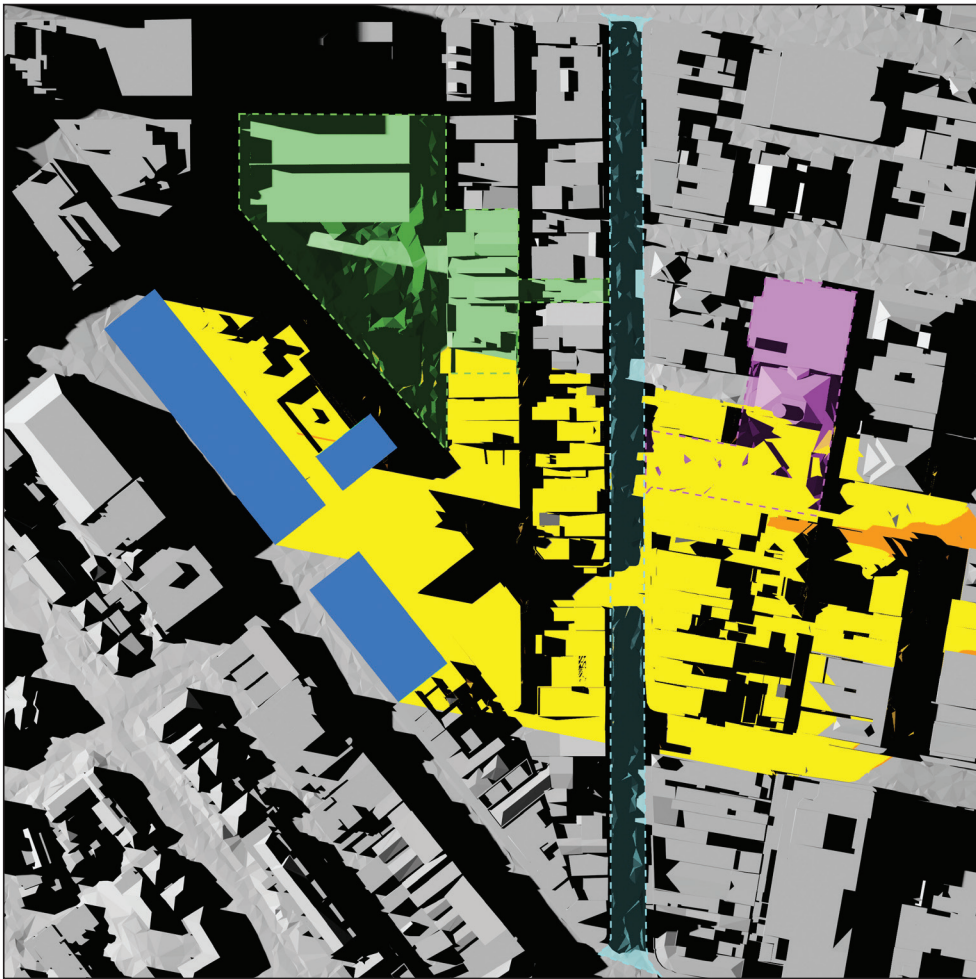

21st March, 5.45pm

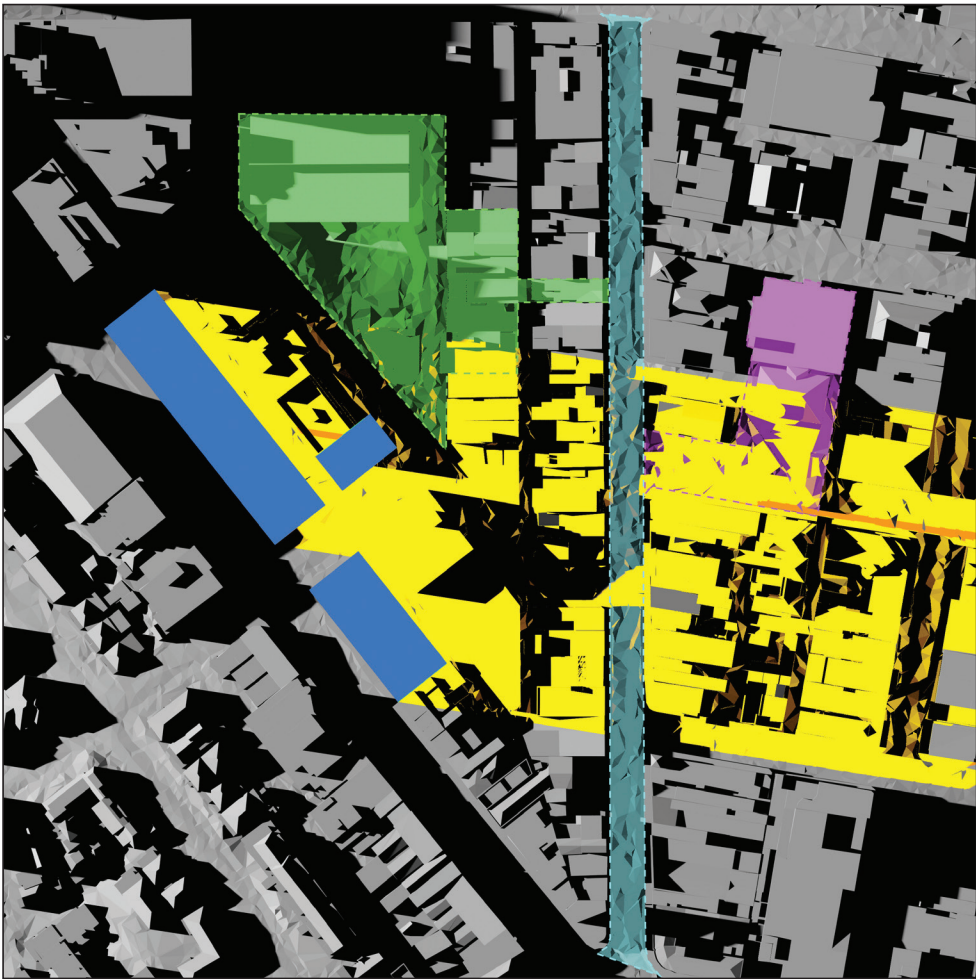

21st March, 6.00pm

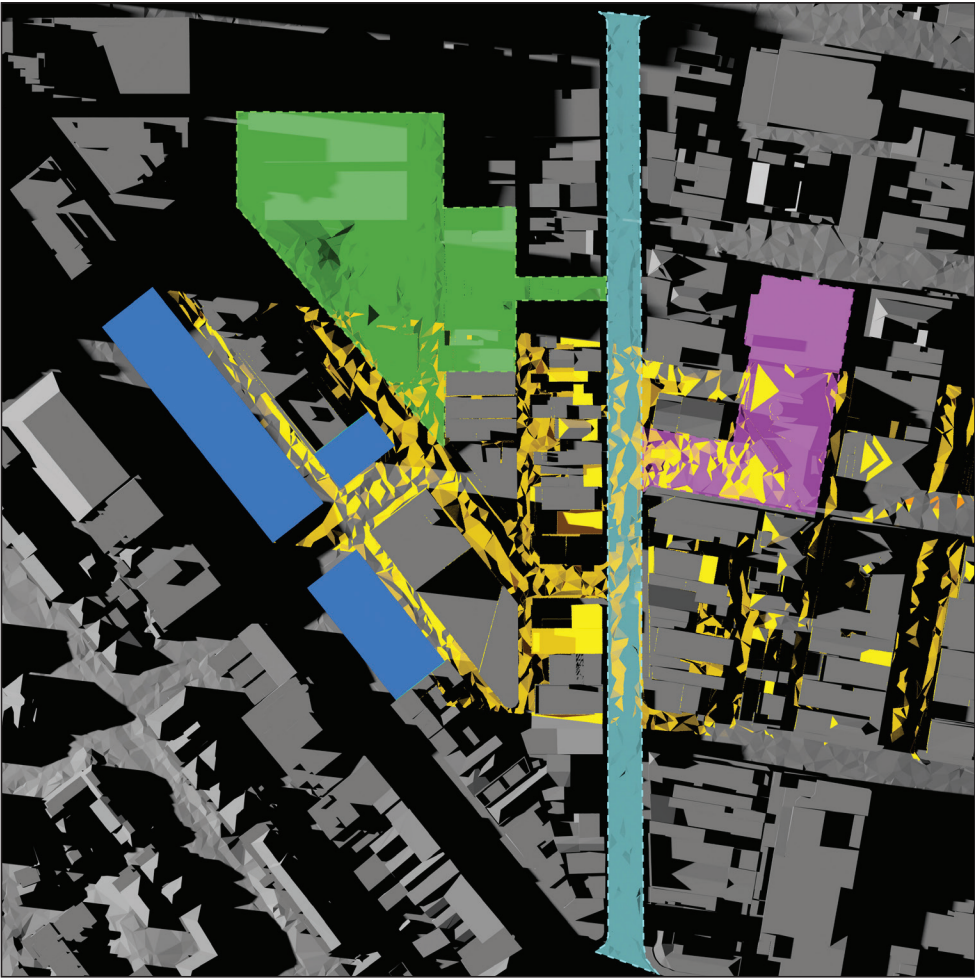

21st March, 6.15pm

	Hume Street Park		Willoughby Road		Ernest Place, Crows Nest Community Centre and Holtermann St Carpark	
Overall size	1,0872m2	%	5,901m2	%	4,846m2	%
5:45pm	290m2	2.66	295m2	4.99	2002m2	41.31
6:00pm	303m2	2.78	243m2	4.11	2233m2	46.07
6:15pm	0m2	0	0m2	0	1310m2	0