
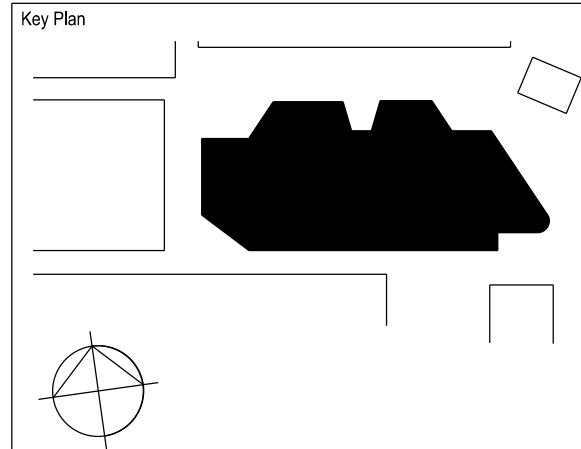


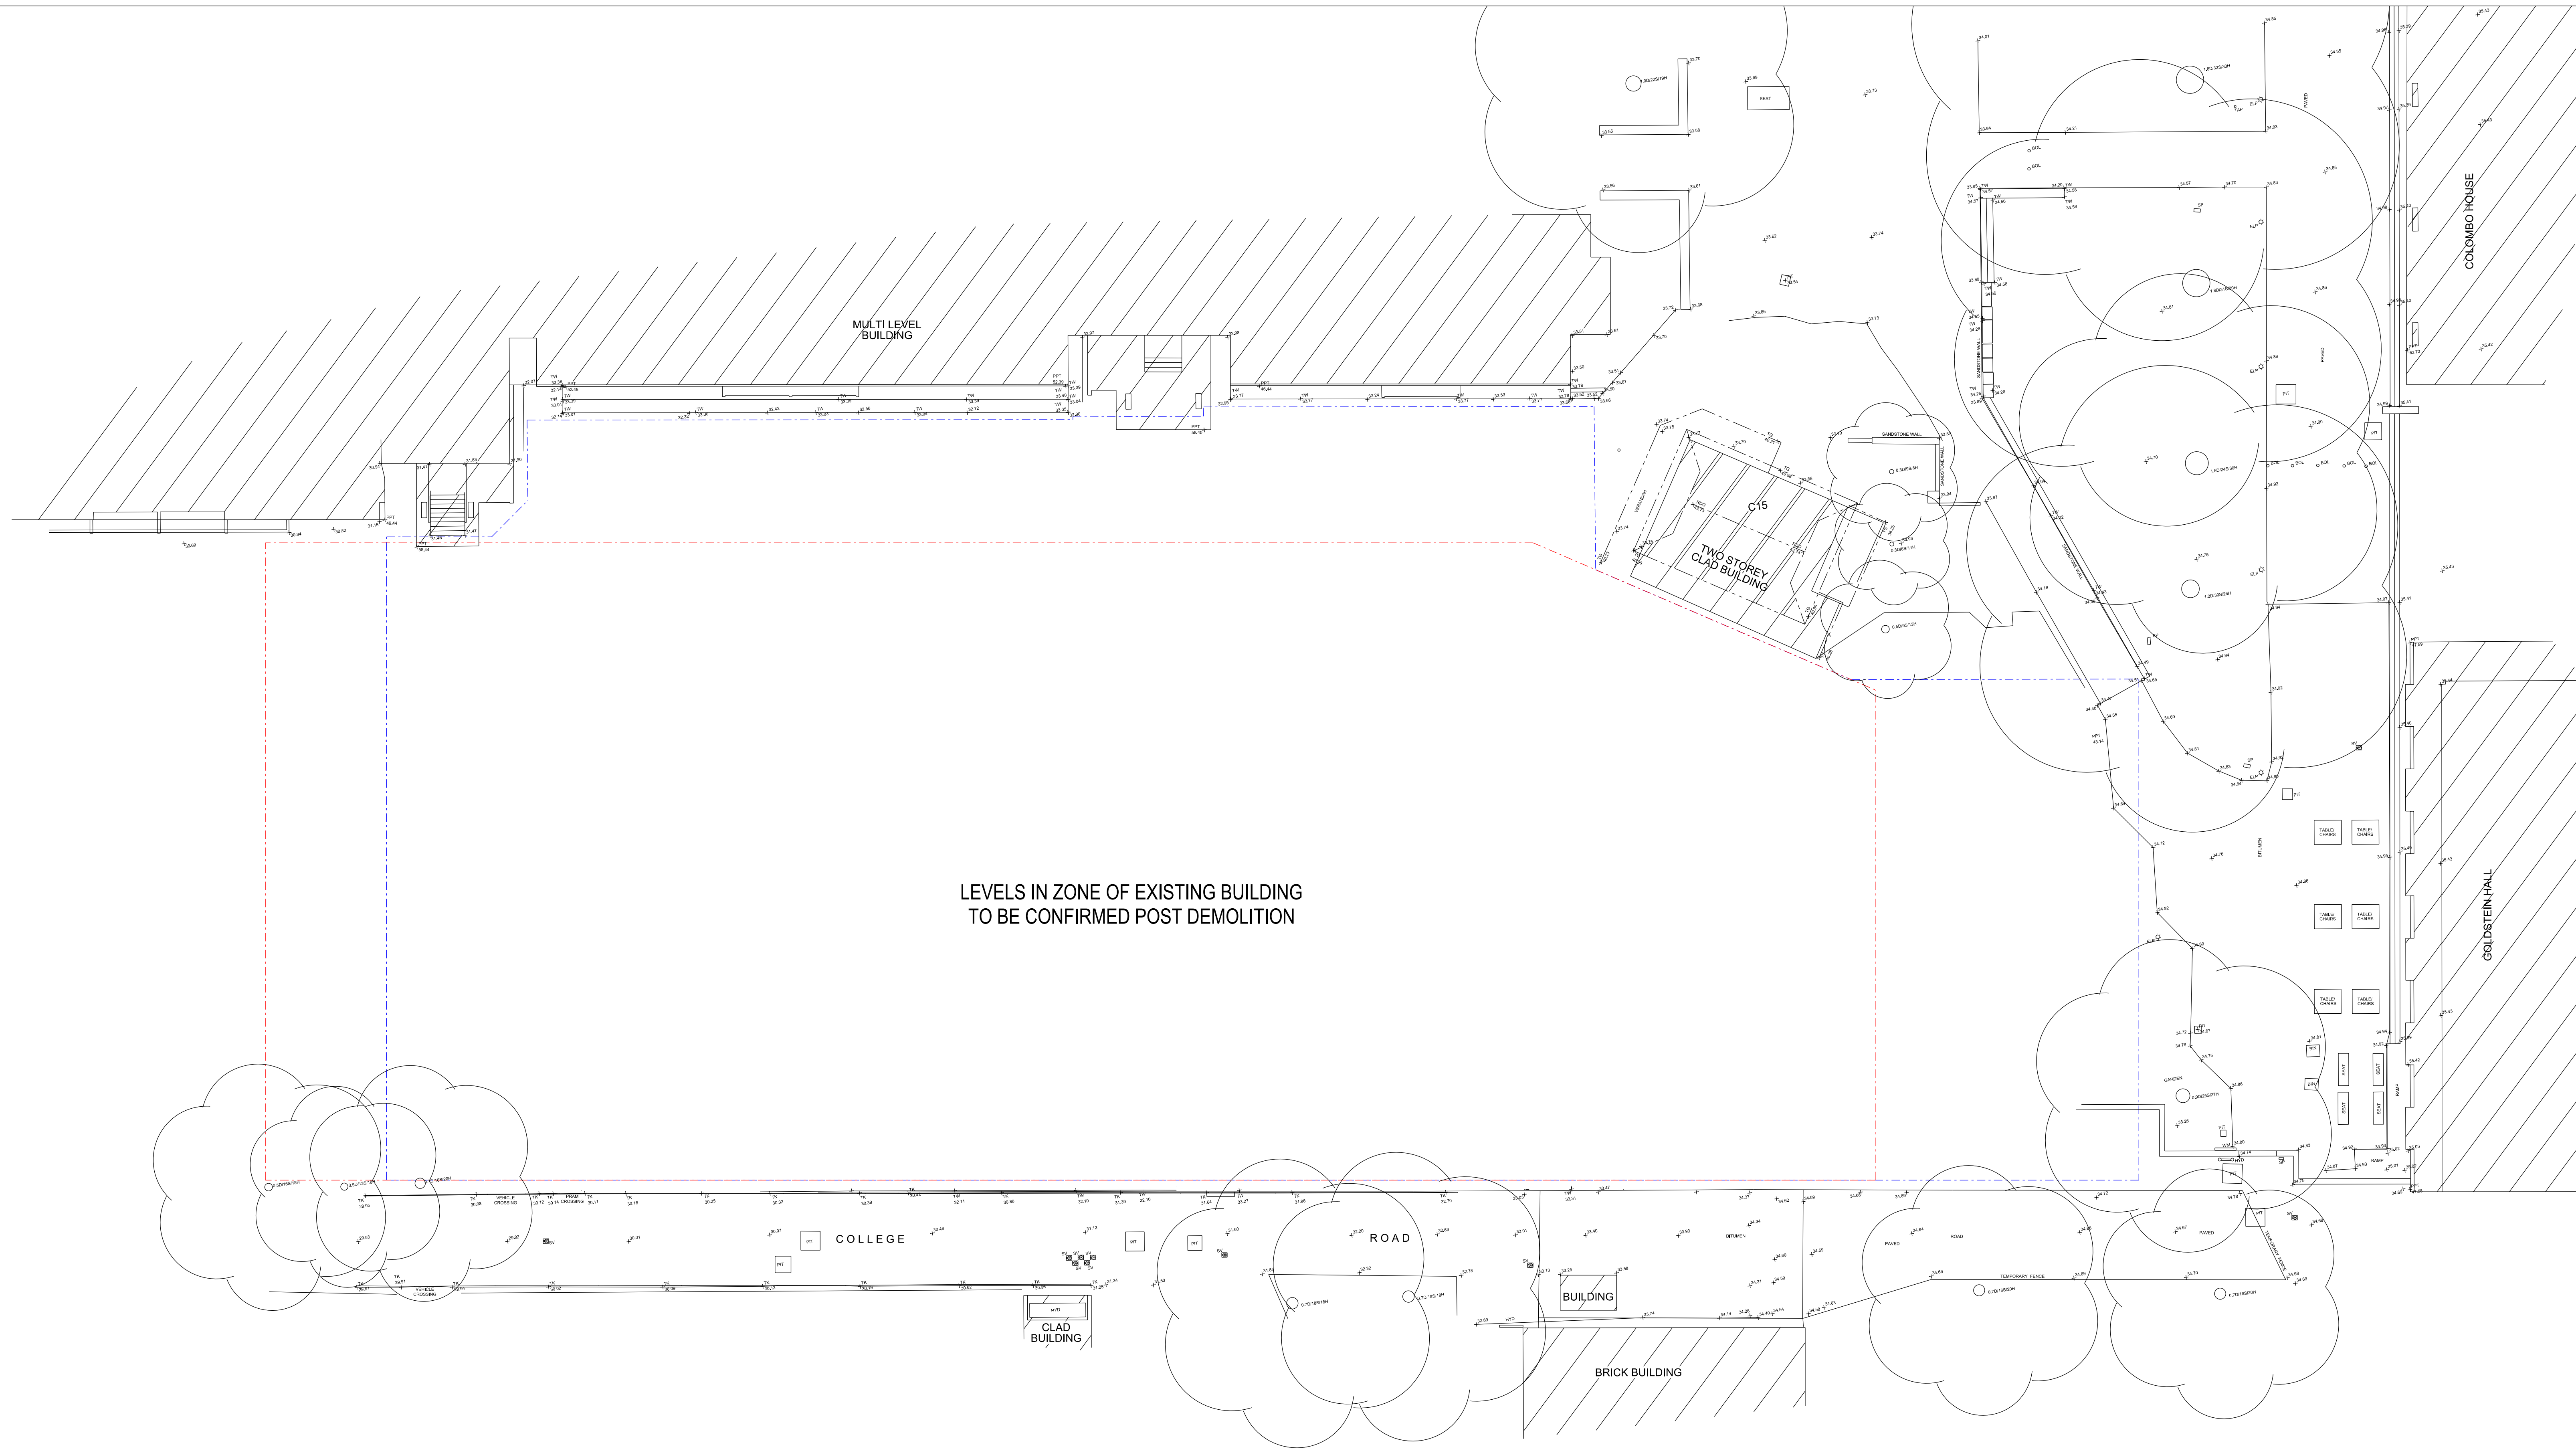

LEGEND

- PROJECT BOUNDARY
- MAKE GOOD BOUNDARY

EXISTING SURVEY DATA FROM :
PROJECT SURVEYORS

Rev.	Description	Date
------	-------------	------

Project Consultants
Architect
Civil
Electrical
Facade
Fire
Hydraulic
Landscape Architect
Mechanical
Structural (Timber)
Structure (Concrete)

Tzannes
Warren Smith & Partners
Lendlease Applied Insight
Inhabiti
Warren Smith & Partners
Warren Smith & Partners
Aspect Studios
Lendlease Applied Insight
Lendlease DesignMake
Lendlease Applied Insight

Architect
T +61 2 9210 3744
tzannes@tzannes.com.au
63 Myrtle Street
Chippendale NSW 2008
Sydney Australia

Structural Engineer (Timber)
Lendlease DesignMake
Level 14, Tower Three, International Towers Sydney
Exchange Place, 300 Barangaroo Avenue, Barangaroo
NSW 2000

Structural Engineer (Concrete)
Lendlease Applied Insight
Level 14, Tower Three, International Towers Sydney
Exchange Place, 300 Barangaroo Avenue, Barangaroo
NSW 2000

D & C Partner

lendlease

Level 14, Tower Three, International Towers Sydney
Exchange Place, 300 Barangaroo Avenue, Barangaroo NSW 2000

www.lendlease.com

These designs, plans and specifications and the copyright therein are the property of
lendlease and must not be used, reproduced or copied wholly or in part without the written
permission of lendlease.

Project
UNSW D14

Client
UNSW SYDNEY

Title
**INDICATIVE SITE SURVEY
PLAN FOR SSDA**

Scale
1:200 @ B1

Drawn	Checked	Approved	Drawing Status
LLAI			

Project No.	Site No.	Drawing No.	Revision
260668	D14	SSDA 001	