

LEGEND:

- 1. Stair access to Ground Level terrace
- 2. Open space for large group gathering opportunities
- 3. Meandering path leading people through the terrace space
- 4. Seating nooks of varying scales to allow flexible gathering and outdoor learning
- 5. Movable furniture and planters create active frontage to building facade
- 6. Dense, rich mass planting of predominantly native species
- 7. Framed glass safety balustrade to Australian and BCA standards
- 8. High quality concrete unit paver to UNSW standard



UNSW
SYDNEY

Owner and Applicant



D+C Partner

ASPECT Studios™

ASPECT Studios Pty Ltd
Level 1, 78-80 George St
Redfern NSW 2016
Australia
T 02 9699 7182
F 02 9699 7192
www.aspect.net.au
ABN 11 120 219 561




Tzannes Architects



Warren Smith & Partners

- Check all dimensions and site conditions prior to commencement of any work, the purchasing or ordering of any materials, fitting, plant services or equipment and the fabrication of any components.
- Do not scale drawings - refer to figured dimensions only. Any discrepancies shall immediately be referred to the landscape architect for clarification.
- All drawings may not be reproduced or distributed without prior permission from the landscape architect.

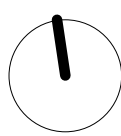

PROJECT
UNSW D14

DRAWING
First Floor Landscape Plan
Sheet 1 of 1

DRAWN
LS | LB

CHECKED
JH | LB

SCALE @ A1
1:200

REVISION
D

DRAWING NO.
LDDA10101