


LEGEND

BENCH MARK	▲
COMMS PIT	COM
TELSTRA PIT	TEL
LIGHT (MOUNTED)	ELP
ELECTRICITY PIT	EPIT
POWER POLE	PP
PIT WITH CONCRETE LID	CLID
PIT WITH METAL LID	MLID
SERVICE PIT	PIT
TRAFFIC LIGHT	TL
STREET SIGN	SS
BOLLARD	BOL
ROAD TRAFFIC AUTHORITY	RTA
GRATED INLET PIT	GIP
SEWER INSPECTION POINT	SIP
SEWER VENT	SEV
SEWER MANHOLE	SMH
HYDRANT	HYD
WATER METER	WM
FLAGPOLE	FP
GAS VALVE	GAS
WINDOW	W
DOOR	D
HEAD / SILL	H / S
VEHICLE CROSSING	(VC)
PRAM CROSSING	(PC)
KERB INLET PIT	KIP
TELSTRA	T
COMMUNICATION	C
GAS PIPE	G
TELSTRA	T
WATER PIPE	W
STORMWATER	S
SEWER	S
ELECTRICITY (OVERHEAD)	P
ELECTRICITY (U'GROUND)	E
R.M.S.	RMS
UNKNOWN SERVICE	


NOTES

- 1) THE BOUNDARIES HAVE NOT BEEN MARKED
- 2) ALL AREAS AND DIMENSIONS HAVE BEEN COMPILED FROM PLANS MADE AVAILABLE BY THE OFFICE OF LAND & PROPERTY INFORMATION (NSW) AND ARE SUBJECT TO FINAL SURVEY
- 3) ORIGIN OF LEVELS ON A.H.D. IS TAKEN FROM SSM118117 R.L. 18.652 (A.H.D.) IN MARGARET STREET.
- 4) CONTOUR INTERVAL 0.5m
- 5) CONTOURS ARE INDICATIVE ONLY. ONLY SPOT LEVELS SHOULD BE USED FOR CALCULATIONS OF QUANTITIES WITH CAUTION
- 6) KERB LEVELS ARE TO THE TOP OF KERB UNLESS SHOWN OTHERWISE
- 7) AN INVESTIGATION OF UNDERGROUND SERVICES HAS BEEN MADE IN SOME AREAS OF THE PLAYGROUNDS AND THESE SERVICES HAVE BEEN SURVEYED. IN OTHER AREAS SERVICES HAVE BEEN PLOTTED FROM RELEVANT AUTHORITIES INFORMATION AND HAVE NOT BEEN SURVEYED. ALL RELEVANT AUTHORITIES SHOULD BE NOTIFIED PRIOR TO ANY EXCAVATION ON OR NEAR THE SITE
- 8) 8/.4/7 DENOTES TREE SPREAD OF 8m, TRUNK DIAMETER OF 0.4m & APPROX HEIGHT OF 7m
- 9) NO INVESTIGATION OF CERTIFICATE OF TITLE HAS BEEN MADE IN THIS AREA
- 10) SHOWS APPROXIMATE POSITION OF ROAD LINEMARKING AND IS INDICATIVE ONLY
- 11) BEARINGS SHOWN ARE MGA (MAP GRID OF AUSTRALIA) ADD APPROX. 1° TO OBTAIN TRUE BEARINGS

● EASEMENT FOR SEWERAGE VARIABLE WIDTH (SEE DP225421)


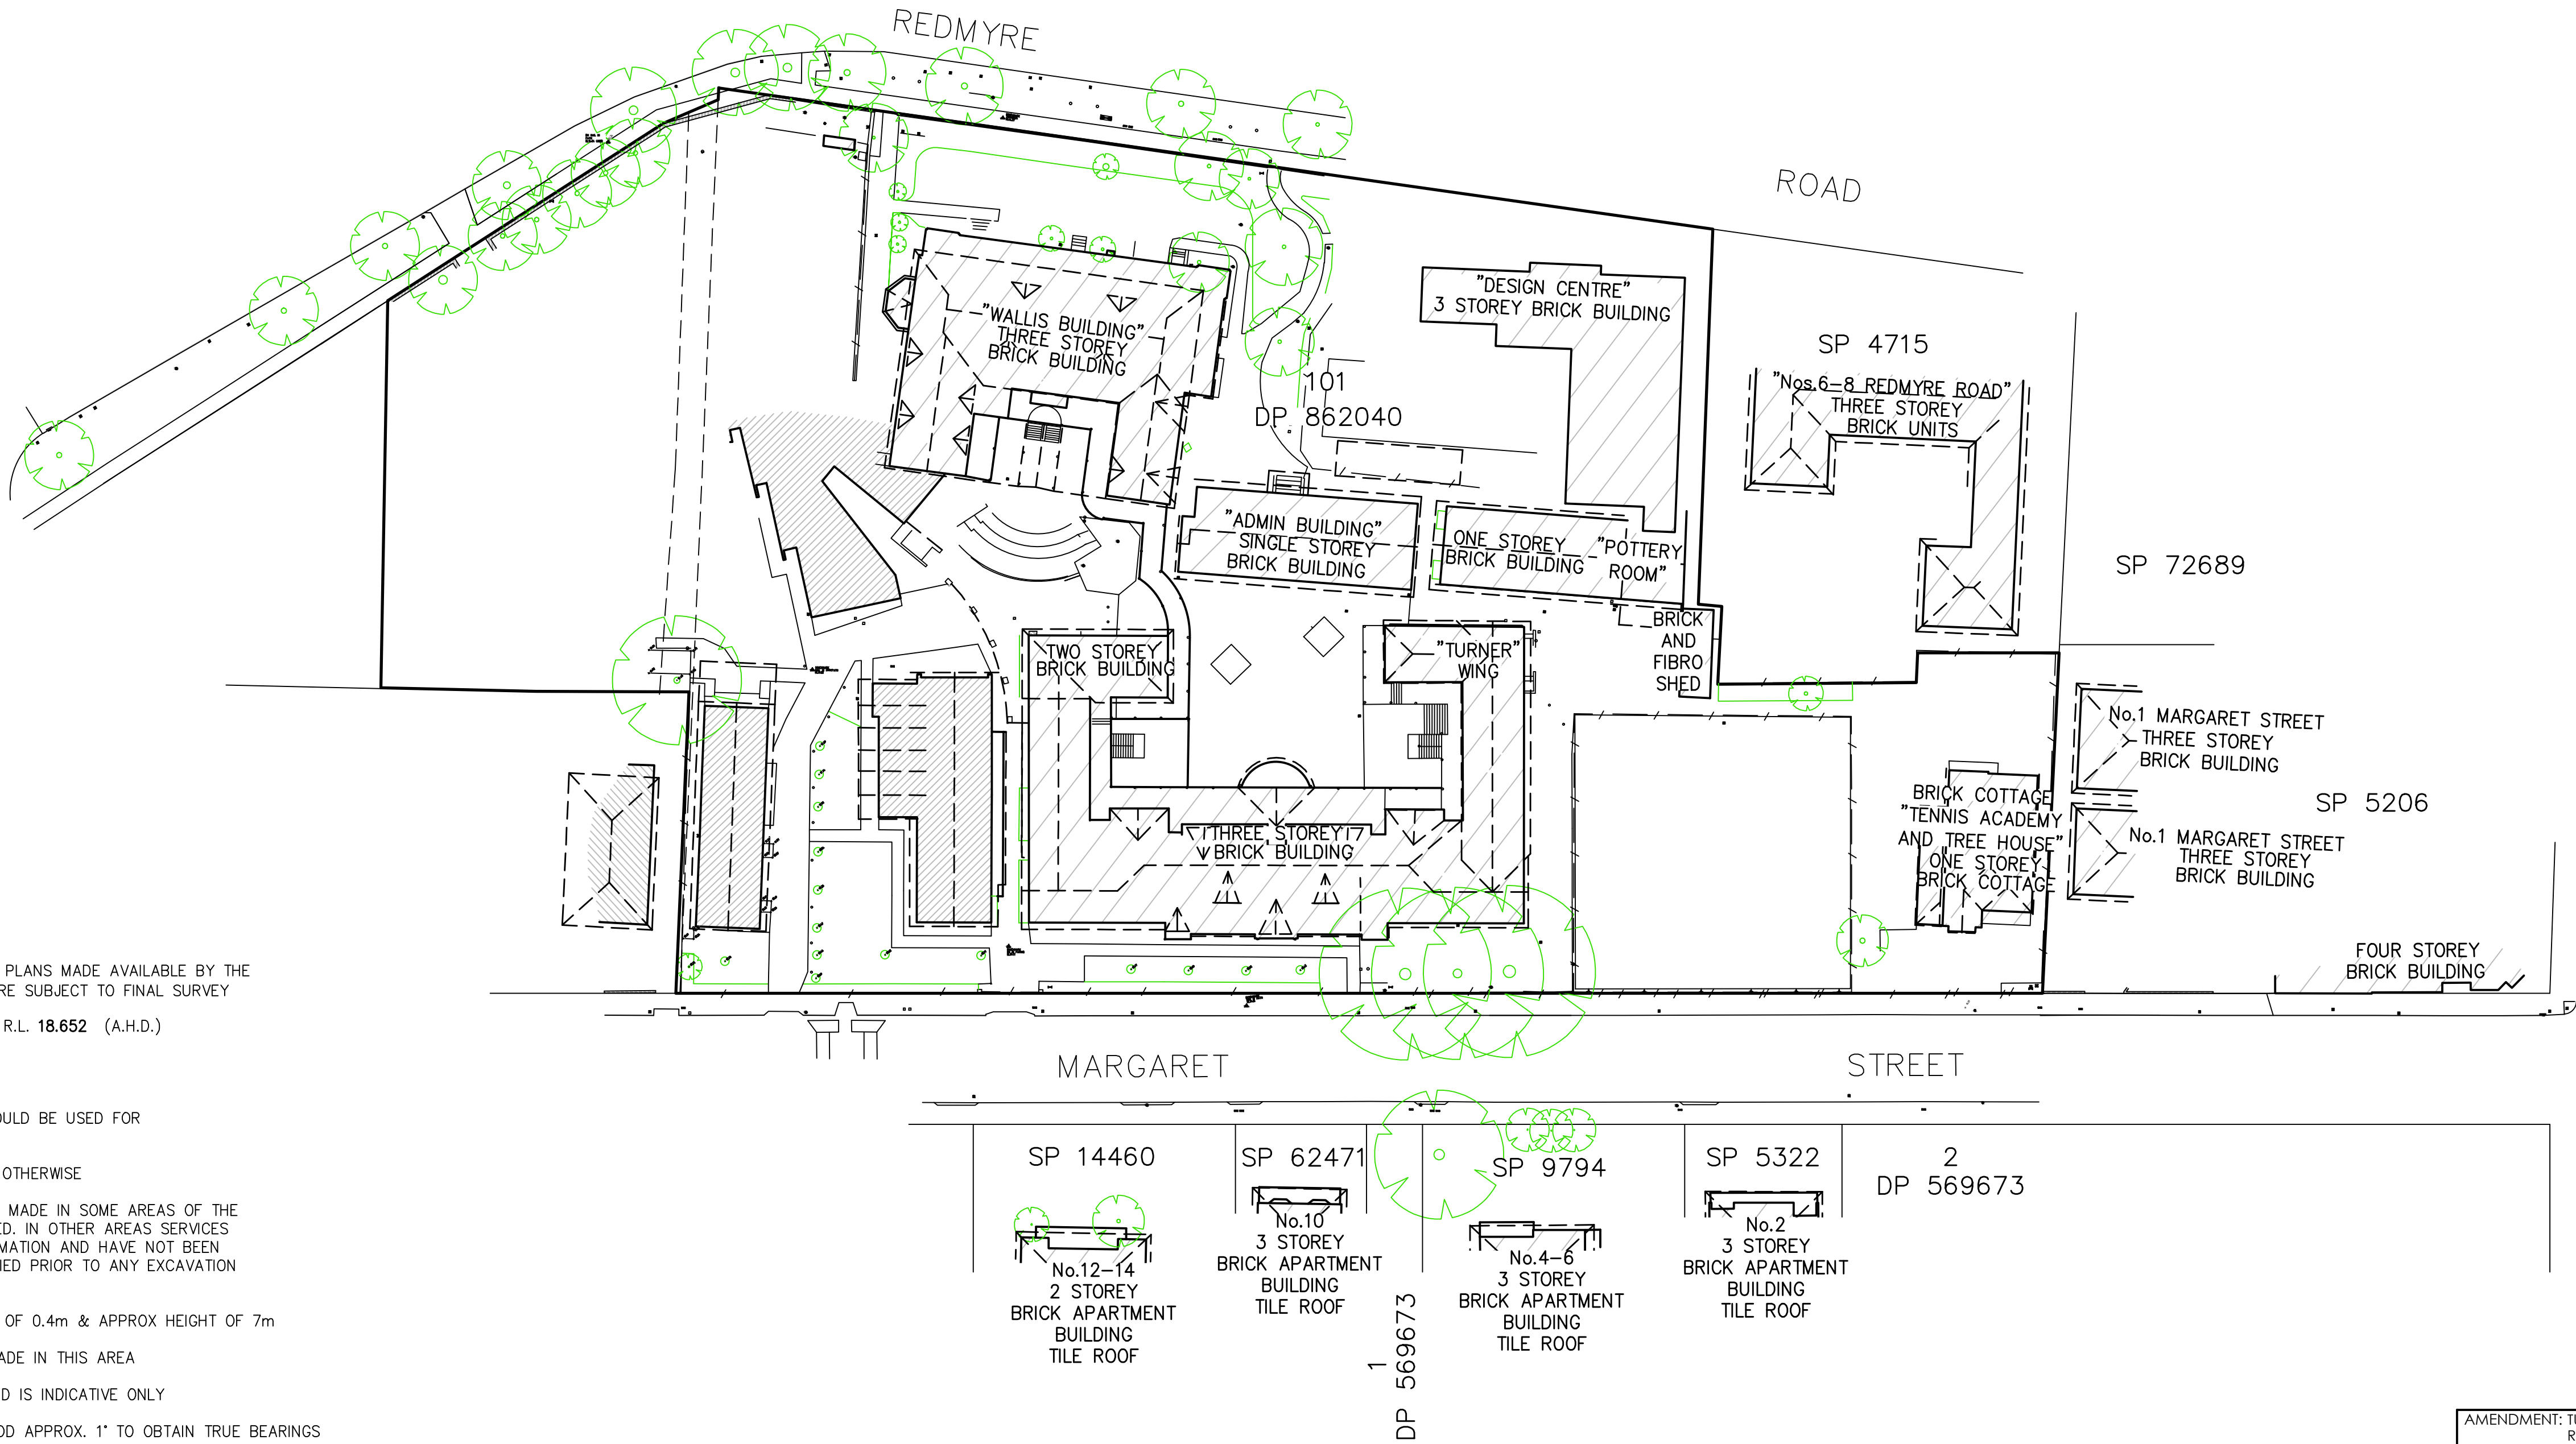


LOCALITY DIAGRAM 1:500


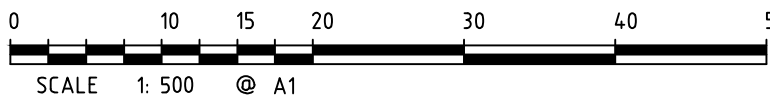


THIS IS THE PLAN REFERRED TO IN MY LETTER DATED:-	DATE OF SURVEY: 27-02-2013	 Registered Surveyors NSW www.lts.com.au Locked Bag 5 Gordon NSW 2072 P 1300 587 000 F 02 9499 7760
	DATUM: AHD	
	SITE AREA: N/A	
Registered Surveyor NSW		

AMENDMENT: TURNER, HOPE SCIENCE BUILDING UPDATED REF:35598.008	DATE:18-01-2019
AMENDMENT: DBYD SERVICES EXTENDED, 3D MESH AMENDED REF:35598/007	DATE:26-07-2018
AMENDMENT: ADDITIONAL DETAIL LEVELS ADDED REF:35598/007	DATE:18-07-2018
AMENDMENT: MUSIC CENTRE DESIGN CENTRE BUILDINGS ADDED REF:42151	DATE:24-06-2015
AMENDMENT: EXTRA DETAIL AND LEVEL ADDED SHEETS 1 & 7 REF:41257	DATE:02-10-2014
AMENDMENT: STORMWATER DETAIL IN REDMYRE ROAD AND MARGARET ROAD ADDED REF:40425	DATE:03-12-2013
AMENDMENT: SHEET 11 ADDED ELEVATIONS, EXTRA UNDERGROUND SERVICE INFORMATION ADDED REF:40255	DATE:02-10-2013
AMENDMENT: SHEETS 4 AND 10 AMENDED	DATE: 13-05-2013
AMENDMENT: FLOOR PLANS ADDED REF: 35786	DATE: 3-05-2013
AMENDMENT: RIDGE LINES RLS AMENDED	DATE:26-03-2013
CLIENT: MERIDEN ANGLICAN SCHOOL FOR GIRLS	ORIGINAL PLAN SIZE: A1 1:500
PLAN OF DETAIL AND LEVELS OF PART OF "MERIDEN ANGLICAN SCHOOL", No.10-28 REDMYRE ROAD, STRATHFIELD BEING LOT101 IN DP862040	PROJECT No: -
	JOB REFERENCE: 35598DT
LGA: STRATHFIELD	SHEET OF 16 SHEETS 1

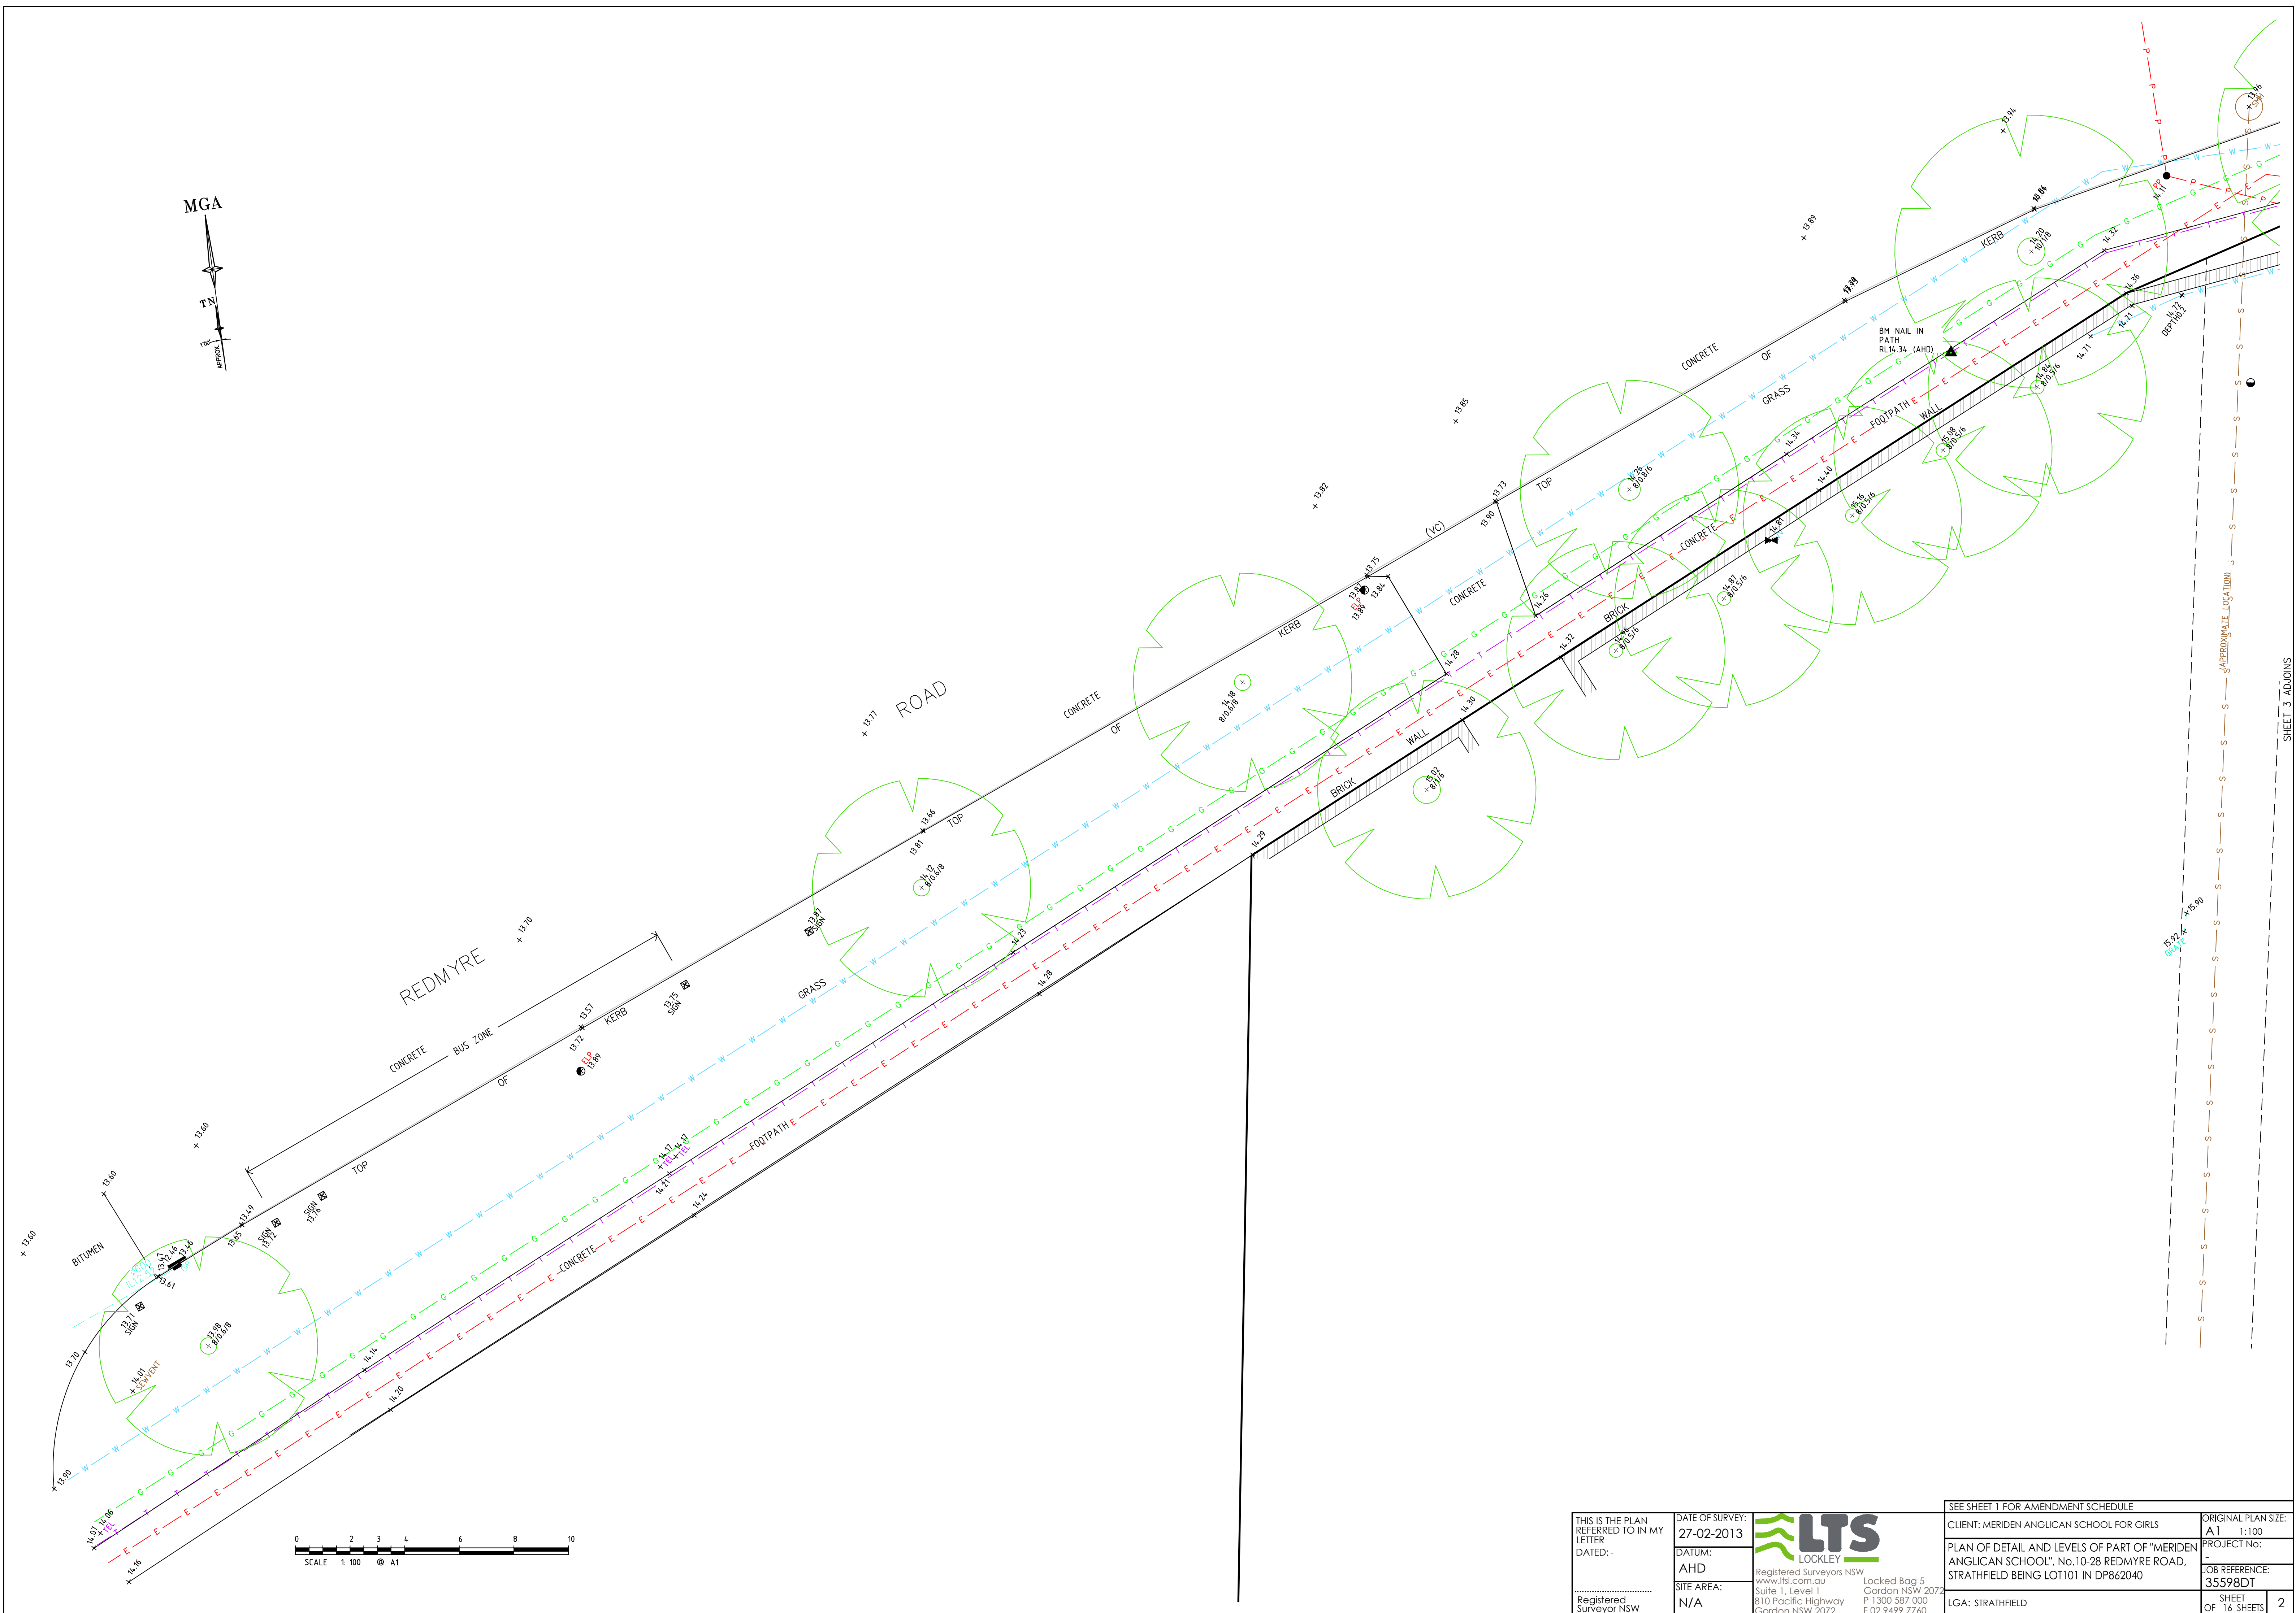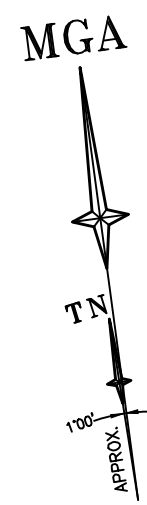

THIS IS THE PLAN REFERRED TO IN MY LETTER DATED: - Registered Surveyor NSW	DATE OF SURVEY: 27-02-2013	 Registered Surveyors NSW www.lts.com.au Suite 1, Level 1 810 Pacific Highway Gordon NSW 2072 P 1300 587 000 F 02 9499 7760	SEE SHEET 1 FOR AMENDMENT SCHEDULE		ORIGINAL PLAN SIZE A1 1:100
	DATUM: AHD		CLIENT: MERIDEN ANGLICAN SCHOOL FOR GIRLS		PROJECT NO:
	SITE AREA: N/A		PLAN OF DETAIL AND LEVELS OF PART OF "MERIDEN ANGLICAN SCHOOL", No.10-28 REDMYRE ROAD, STRATHFIELD BEING LOT101 IN DP862040		JOB REFERENCE: 35598DT
			LGA: STRATHFIELD		SHEET OF 16 SHEETS
					2

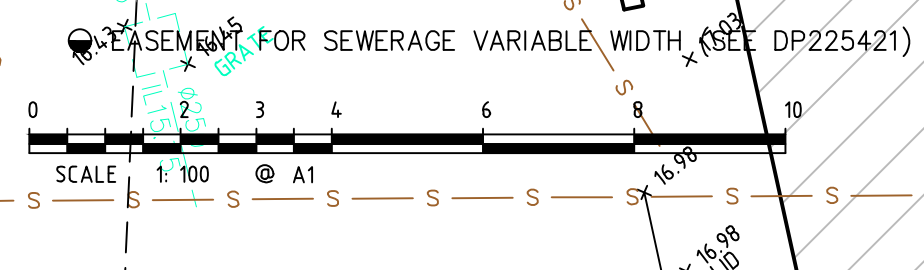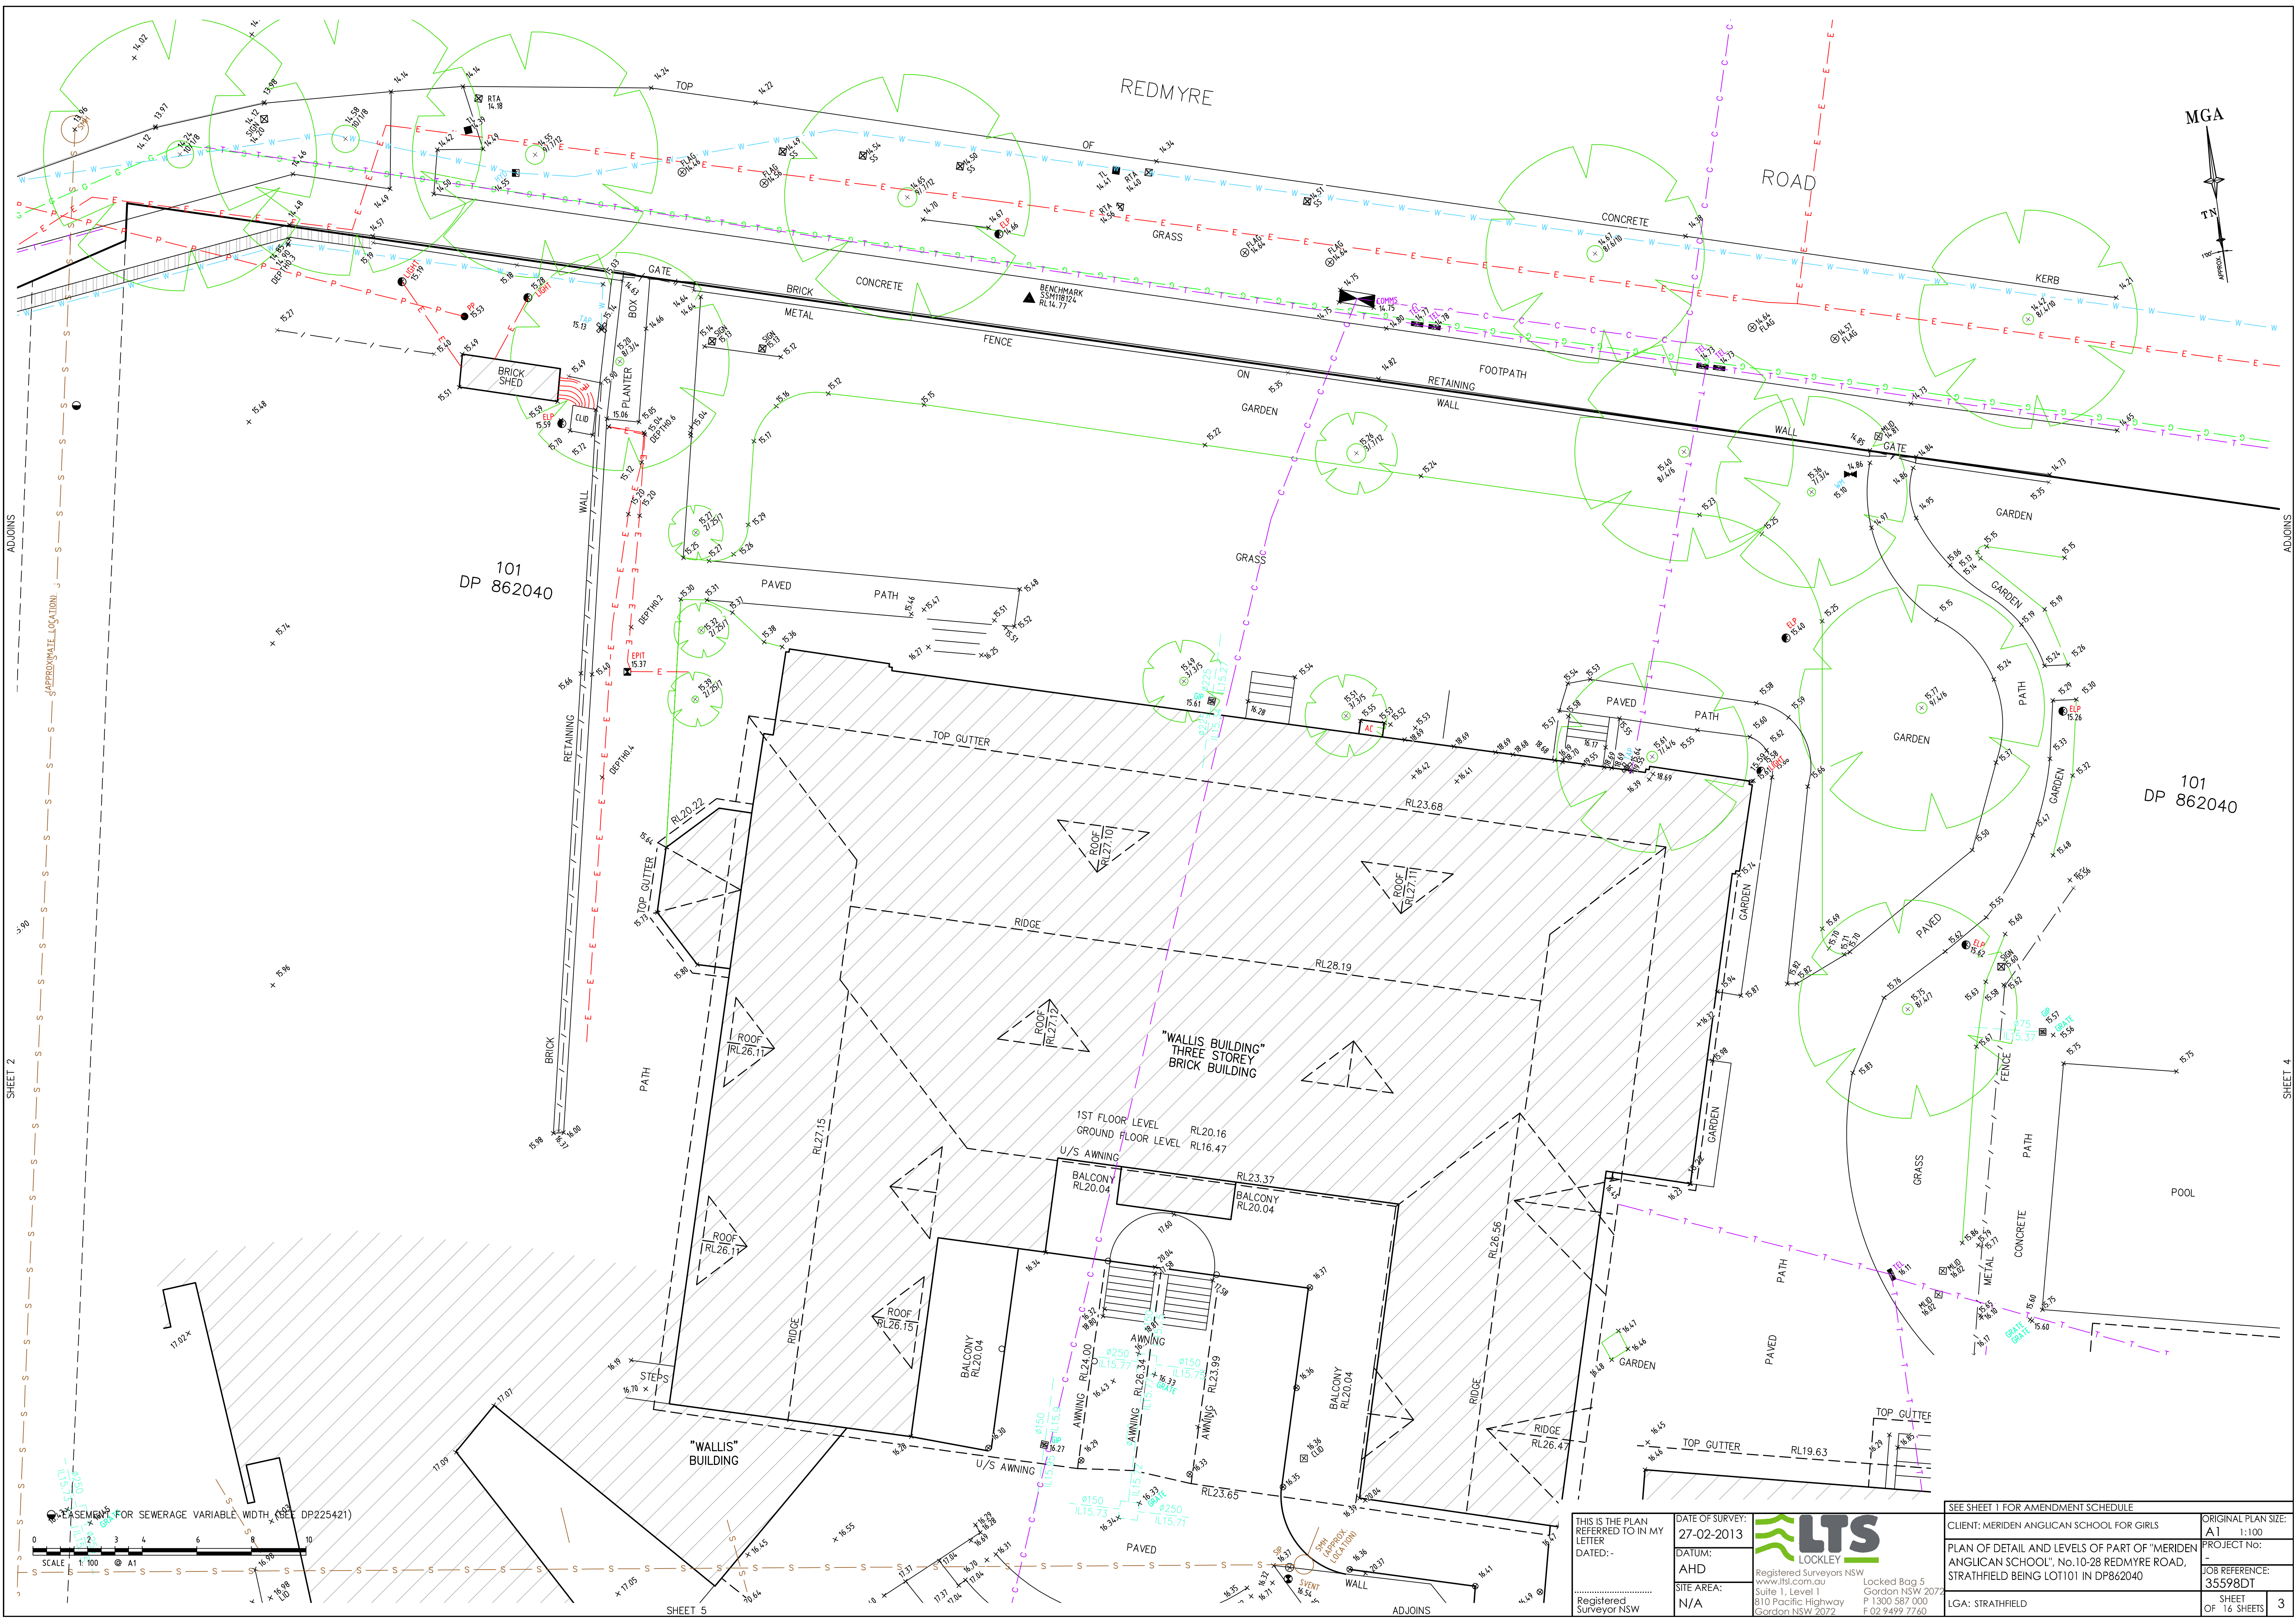

THIS IS THE PLAN REFERRED TO IN MY LETTER DATED:-		DATE OF SURVEY: 27-02-2013		REGISTERED SURVEYOR NSW	
DATUM: AHD		SITE AREA: N/A		LGA: STRATHFIELD	
SEE SHEET 1 FOR AMENDMENT SCHEDULE		CLIENT: MERIDEN ANGLICAN SCHOOL FOR GIRLS		ORIGINAL PLAN SIZE: A1 1:100	
PLAN OF DETAIL AND LEVELS OF PART OF "MERIDEN ANGLICAN SCHOOL", No.10-28 REDMYRE ROAD, STRATHFIELD BEING LOT101 IN DP862040		JOB REFERENCE: 35598DT		SHEET 16 SHEETS	



W W W
E E E
O O O
T T T

ADJOINS

'01
62040

SHEET 3

OL

101
DP 862540

"DESIGN CENTRE"
3 STOREY BRICK BUILDING


AWNING
FENCE
U/S EAVE
TOP GUTTER

SHEET 1 FOR LEGEND AND NOTES

SHEET 6

SP 4715

"Nos.6-8 REDMYRE ROAD"
THREE STOREY
BRICK UNITS

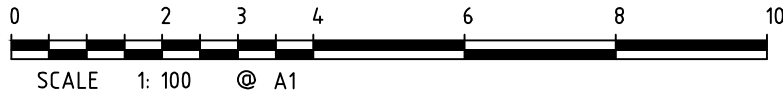

ADJOINS

THIS IS THE PLAN
REFERRED TO IN MY
LETTER
DATED: -

Registered
Surveyor NSW

DATE OF SURVEY:
27-02-2013

DATUM:
AHD

SITE AREA:
N/A



Locked Bag 5
Gordon NSW 2072
P 1300 587 000
F 02 9499 7760

SEE SHEET 1 FOR AMENDMENT SCHEDULE

CLIENT: MERIDEN ANGLICAN SCHOOL FOR GIRLS

PLAN OF DETAIL AND LEVELS OF PART OF "MERIDEN
ANGLICAN SCHOOL", No.10-28 REDMYRE ROAD,
STRATHFIELD BEING LOT101 IN DP862040

LGA: STRATHFIELD


ORIGINAL PLAN SIZE:
A1 1:100

PROJECT No:

JOB REFERENCE:
35598DT


SHEET
OF 16 SHEETS

4

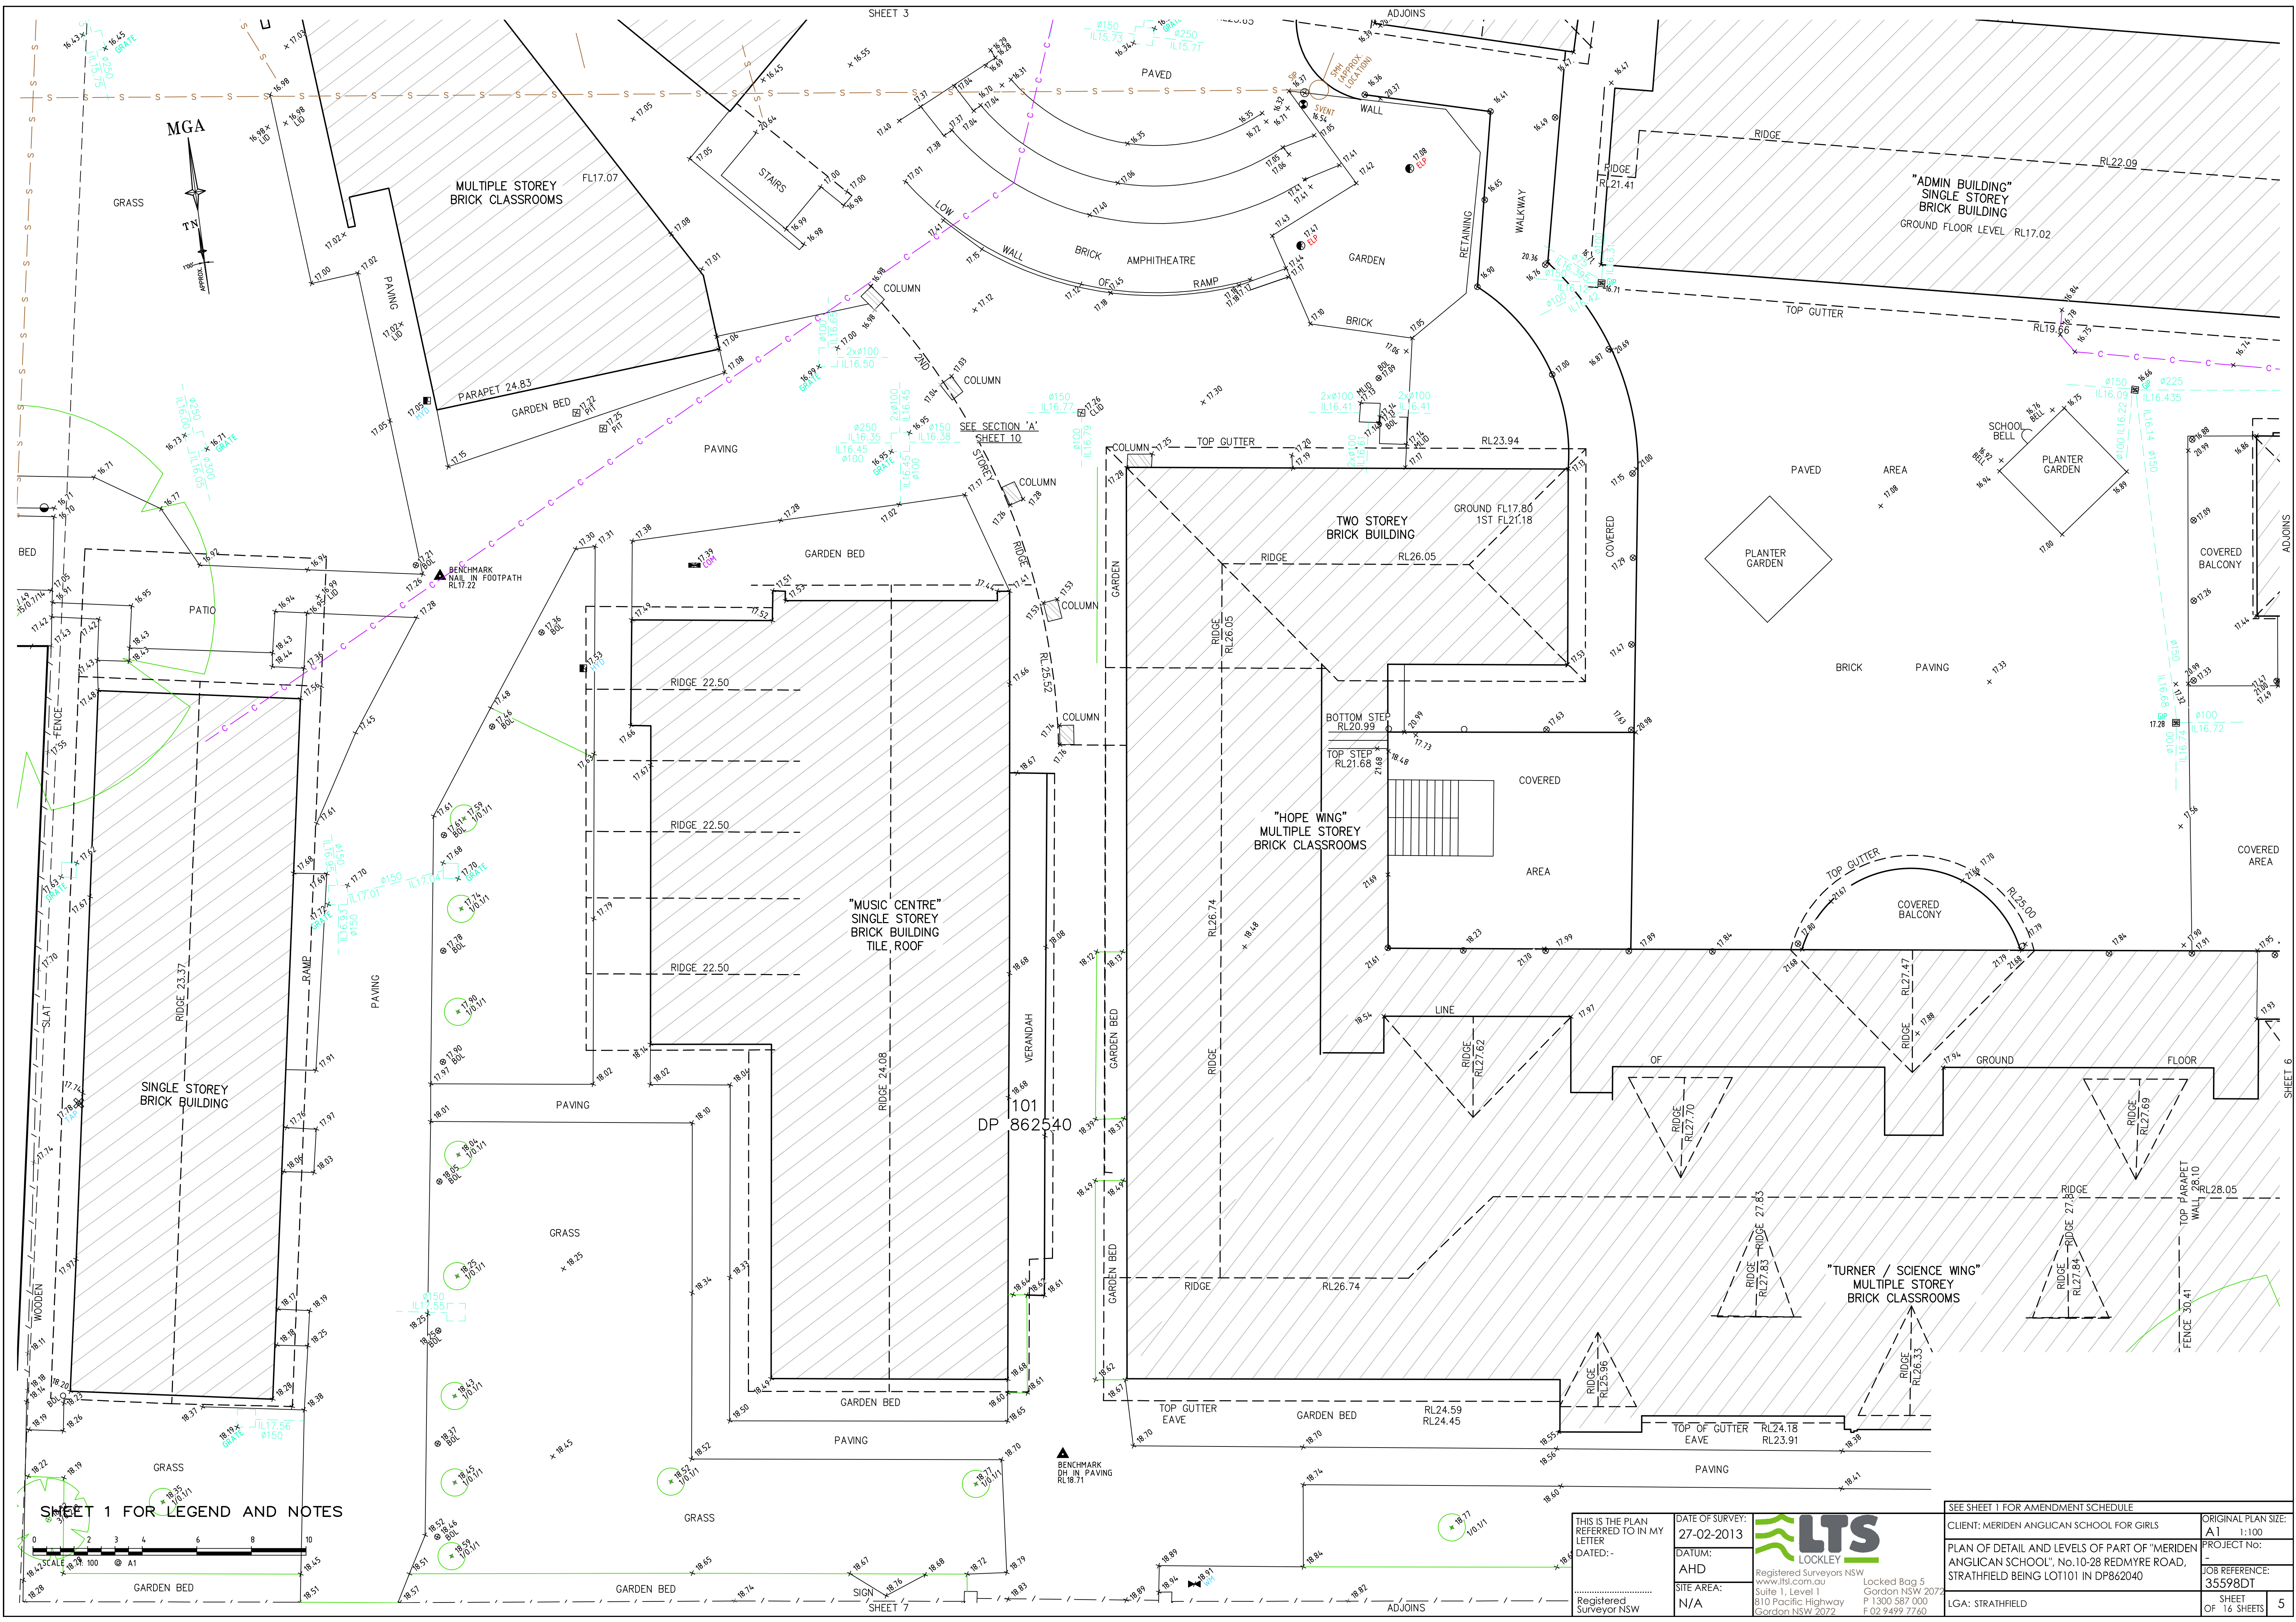

SHEET 1 FOR LEGEND AND NOTES

THIS IS THE PLAN REFERRED TO IN MY LETTER DATED: -		DATE OF SURVEY: 27-02-2013		SEE SHEET 1 FOR AMENDMENT SCHEDULE	
DATUM: AHD		SITE AREA: N/A		CLIENT: MERIDEN ANGLICAN SCHOOL FOR GIRLS	
Registered Surveyor NSW		LTS LOCKLEY Registered Surveyors NSW Suite 1, Level 1 810 Pacific Highway Gordon NSW 2072 P 1300 587 000 F 02 9499 7760		PLAN OF DETAIL AND LEVELS OF PART OF "MERIDEN ANGLICAN SCHOOL", No.10-28 REDMYRE ROAD, STRATHFIELD BEING LOT101 IN DP862040	
				LGA: STRATHFIELD	
				ORIGINAL PLAN SIZE: A1 1:100	
				PROJECT No: -	
				JOB REFERENCE: 35598DT	
				SHEET 16 SHEETS	

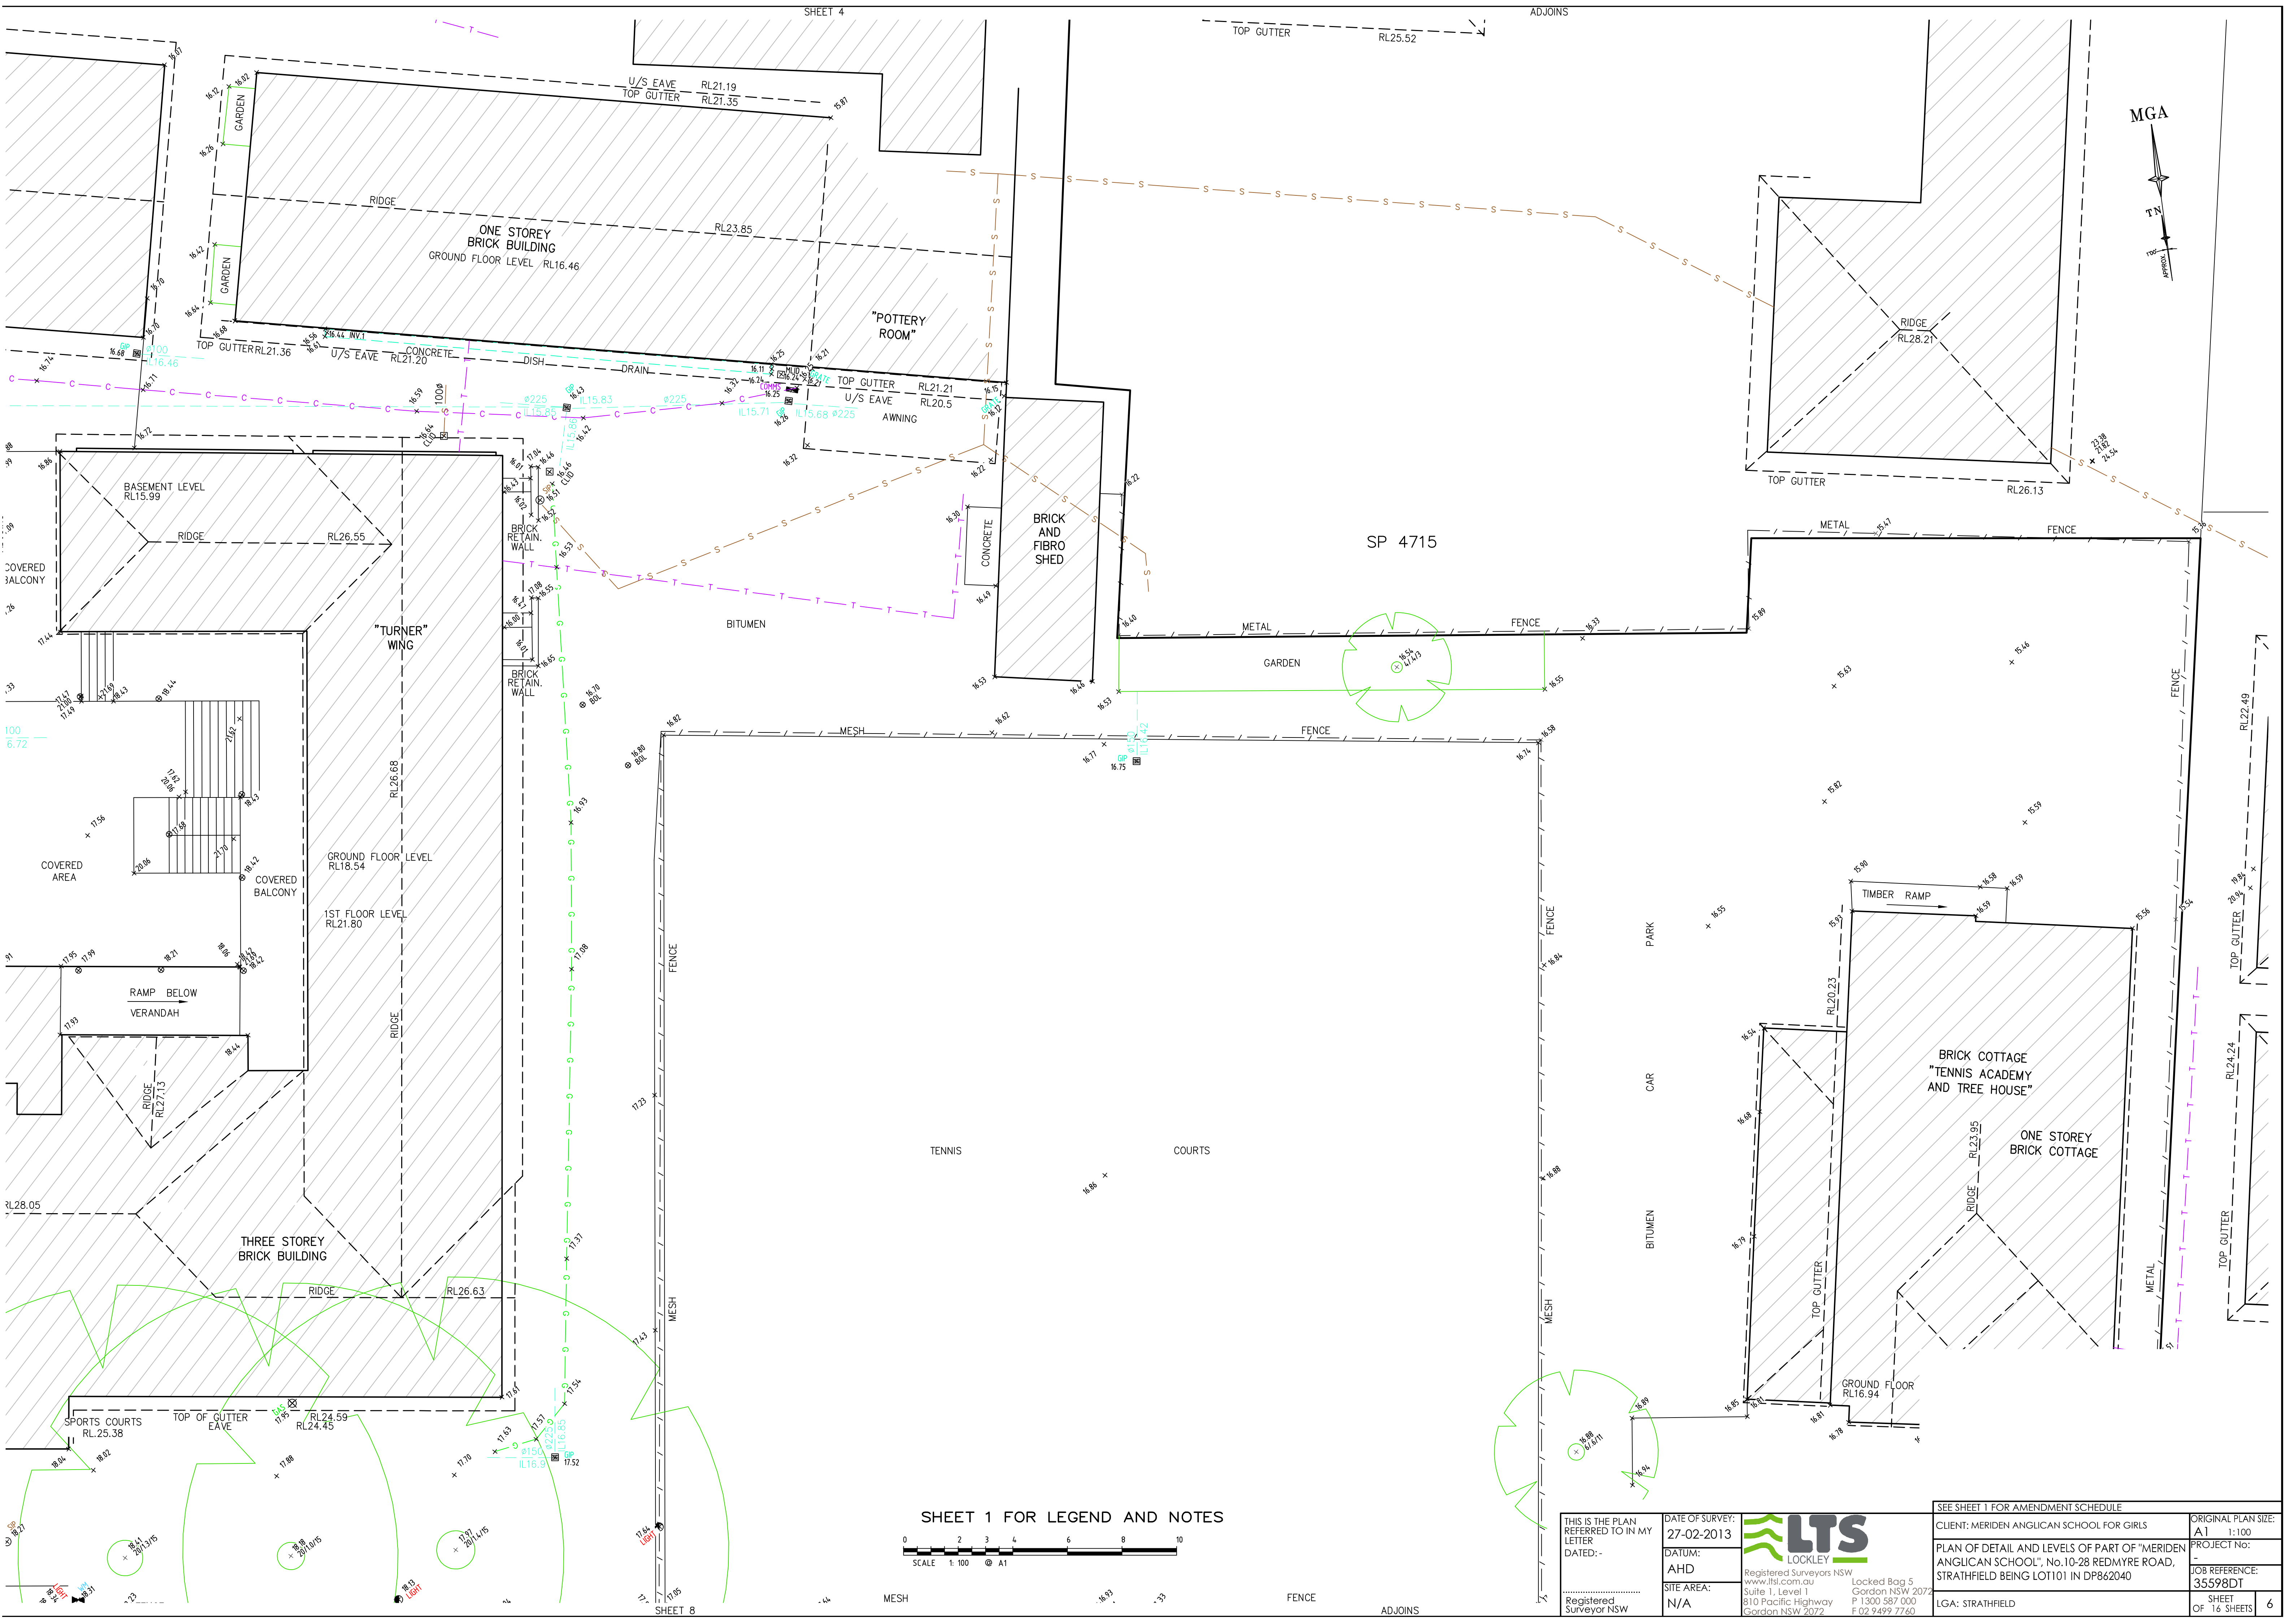

SHEET 1 FOR LEGEND AND NOTES



THIS IS THE PLAN
REFERRED TO IN MY
LETTER
DATED: -
Registered
Surveyor NSW

DATE OF SURVEY:
27-02-2013
DATUM:
AHD
SITE AREA:
N/A

LTS
LOCKLEY
Registered Surveyors NSW
www.lts.com.au
Suite 1, Level 1
810 Pacific Highway
Gordon NSW 2072
Locked Bag 5
Gordon NSW 2072
P 1300 587 000
F 02 9499 7760

SEE SHEET 1 FOR AMENDMENT SCHEDULE

CLIENT: MERIDEN ANGLICAN SCHOOL FOR GIRLS
PLAN OF DETAIL AND LEVELS OF PART OF "MERIDEN
ANGLICAN SCHOOL", No.10-28 REDMYRE ROAD,
STRATHFIELD BEING LOT101 IN DP862040

LGA: STRATHFIELD



ORIGINAL PLAN SIZE:
A1 1:100
PROJECT No:
-
JOB REFERENCE:
35598DT
SHEET
OF 16 SHEETS
6





SHEET 1 FOR LEGEND AND NOTES




THIS IS THE PLAN REFERRED TO IN MY LETTER DATED: -		DATE OF SURVEY: 27-02-2013		SEE SHEET 1 FOR AMENDMENT SCHEDULE	
DATUM: AHD		Registered Surveyors NSW www.lts.com.au Suite 1, Level 1 810 Pacific Highway Gordon NSW 2072		CLIENT: MERIDEN ANGLICAN SCHOOL FOR GIRLS	
SITE AREA: N/A		Locked Bag 5 Gordon NSW 2072 P 1300 587 000 F 02 9499 7760		PLAN OF DETAIL AND LEVELS OF PART OF "MERIDEN ANGLICAN SCHOOL", No.10-28 REDMYRE ROAD, STRATHFIELD BEING LOT101 IN DP862040	
LGA: STRATHFIELD		ORIGINAL PLAN SIZE: A1 1:100		PROJECT No: -	
				JOB REFERENCE: 35598DT	
				SHEET 16 SHEETS	

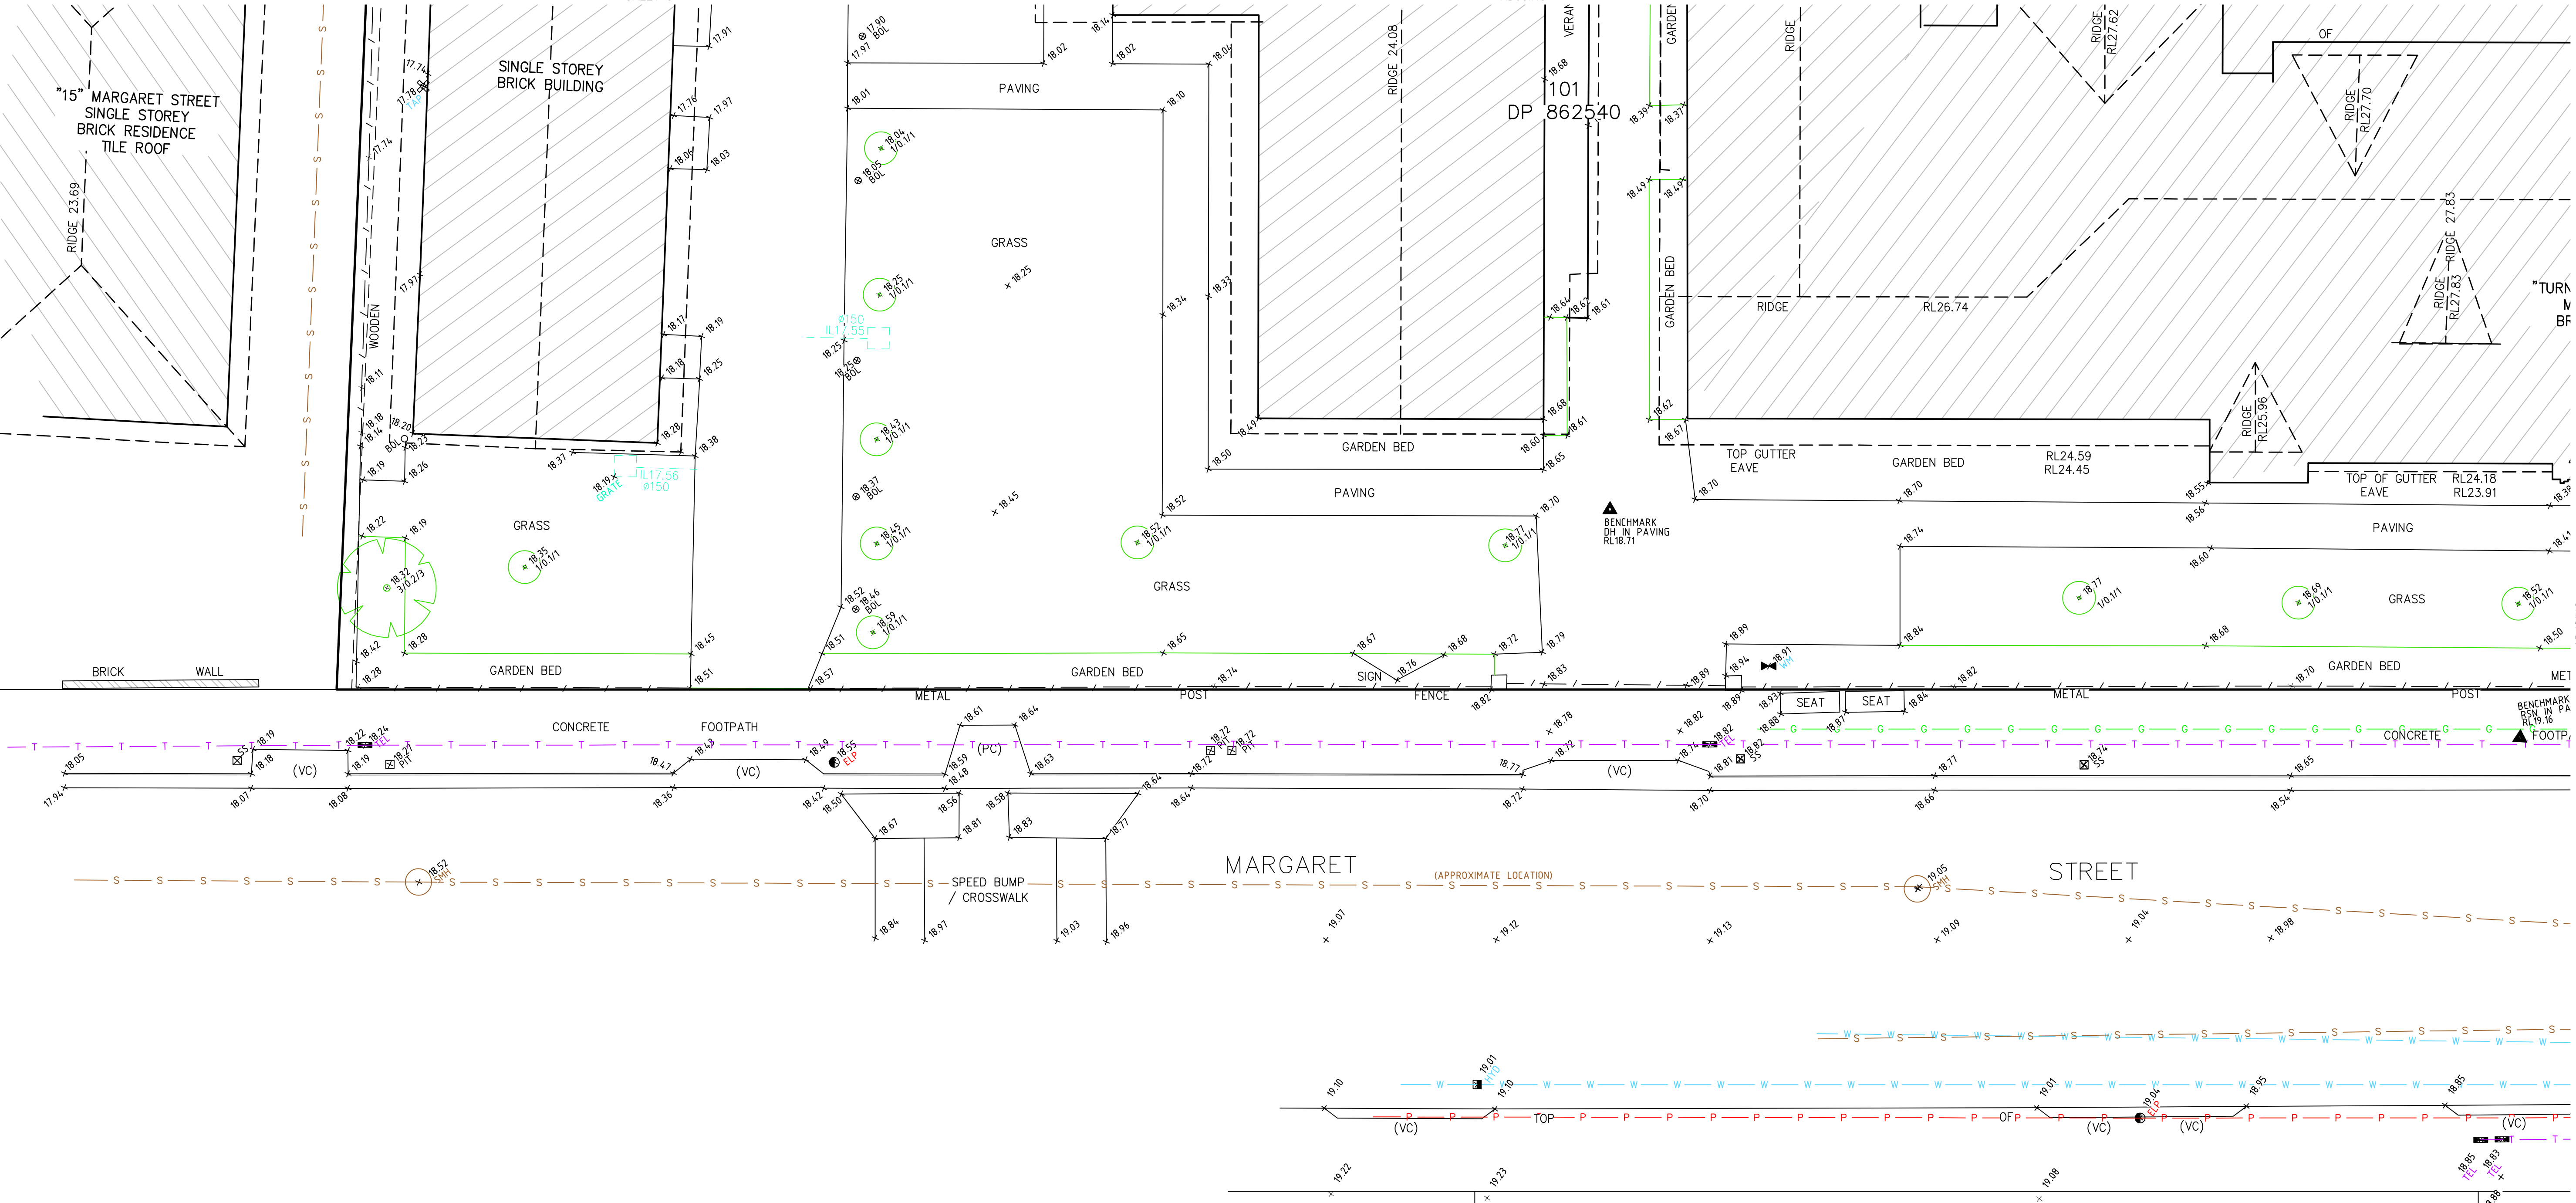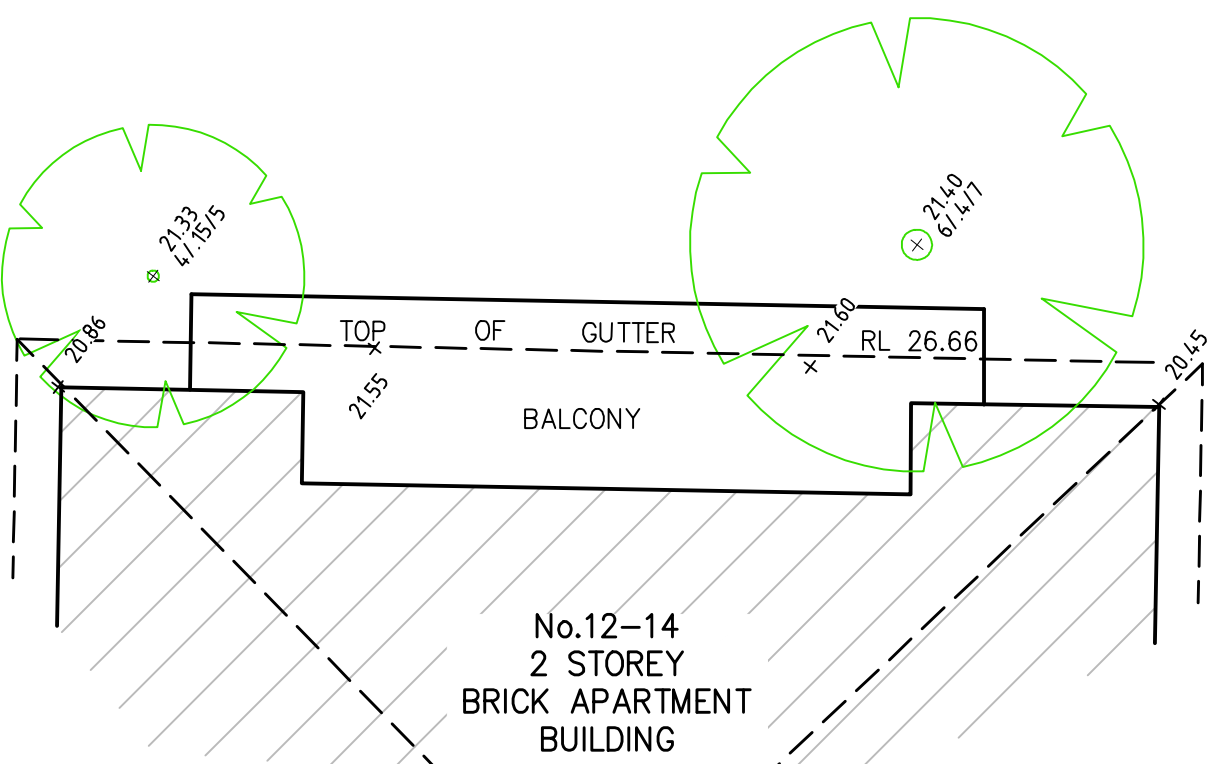

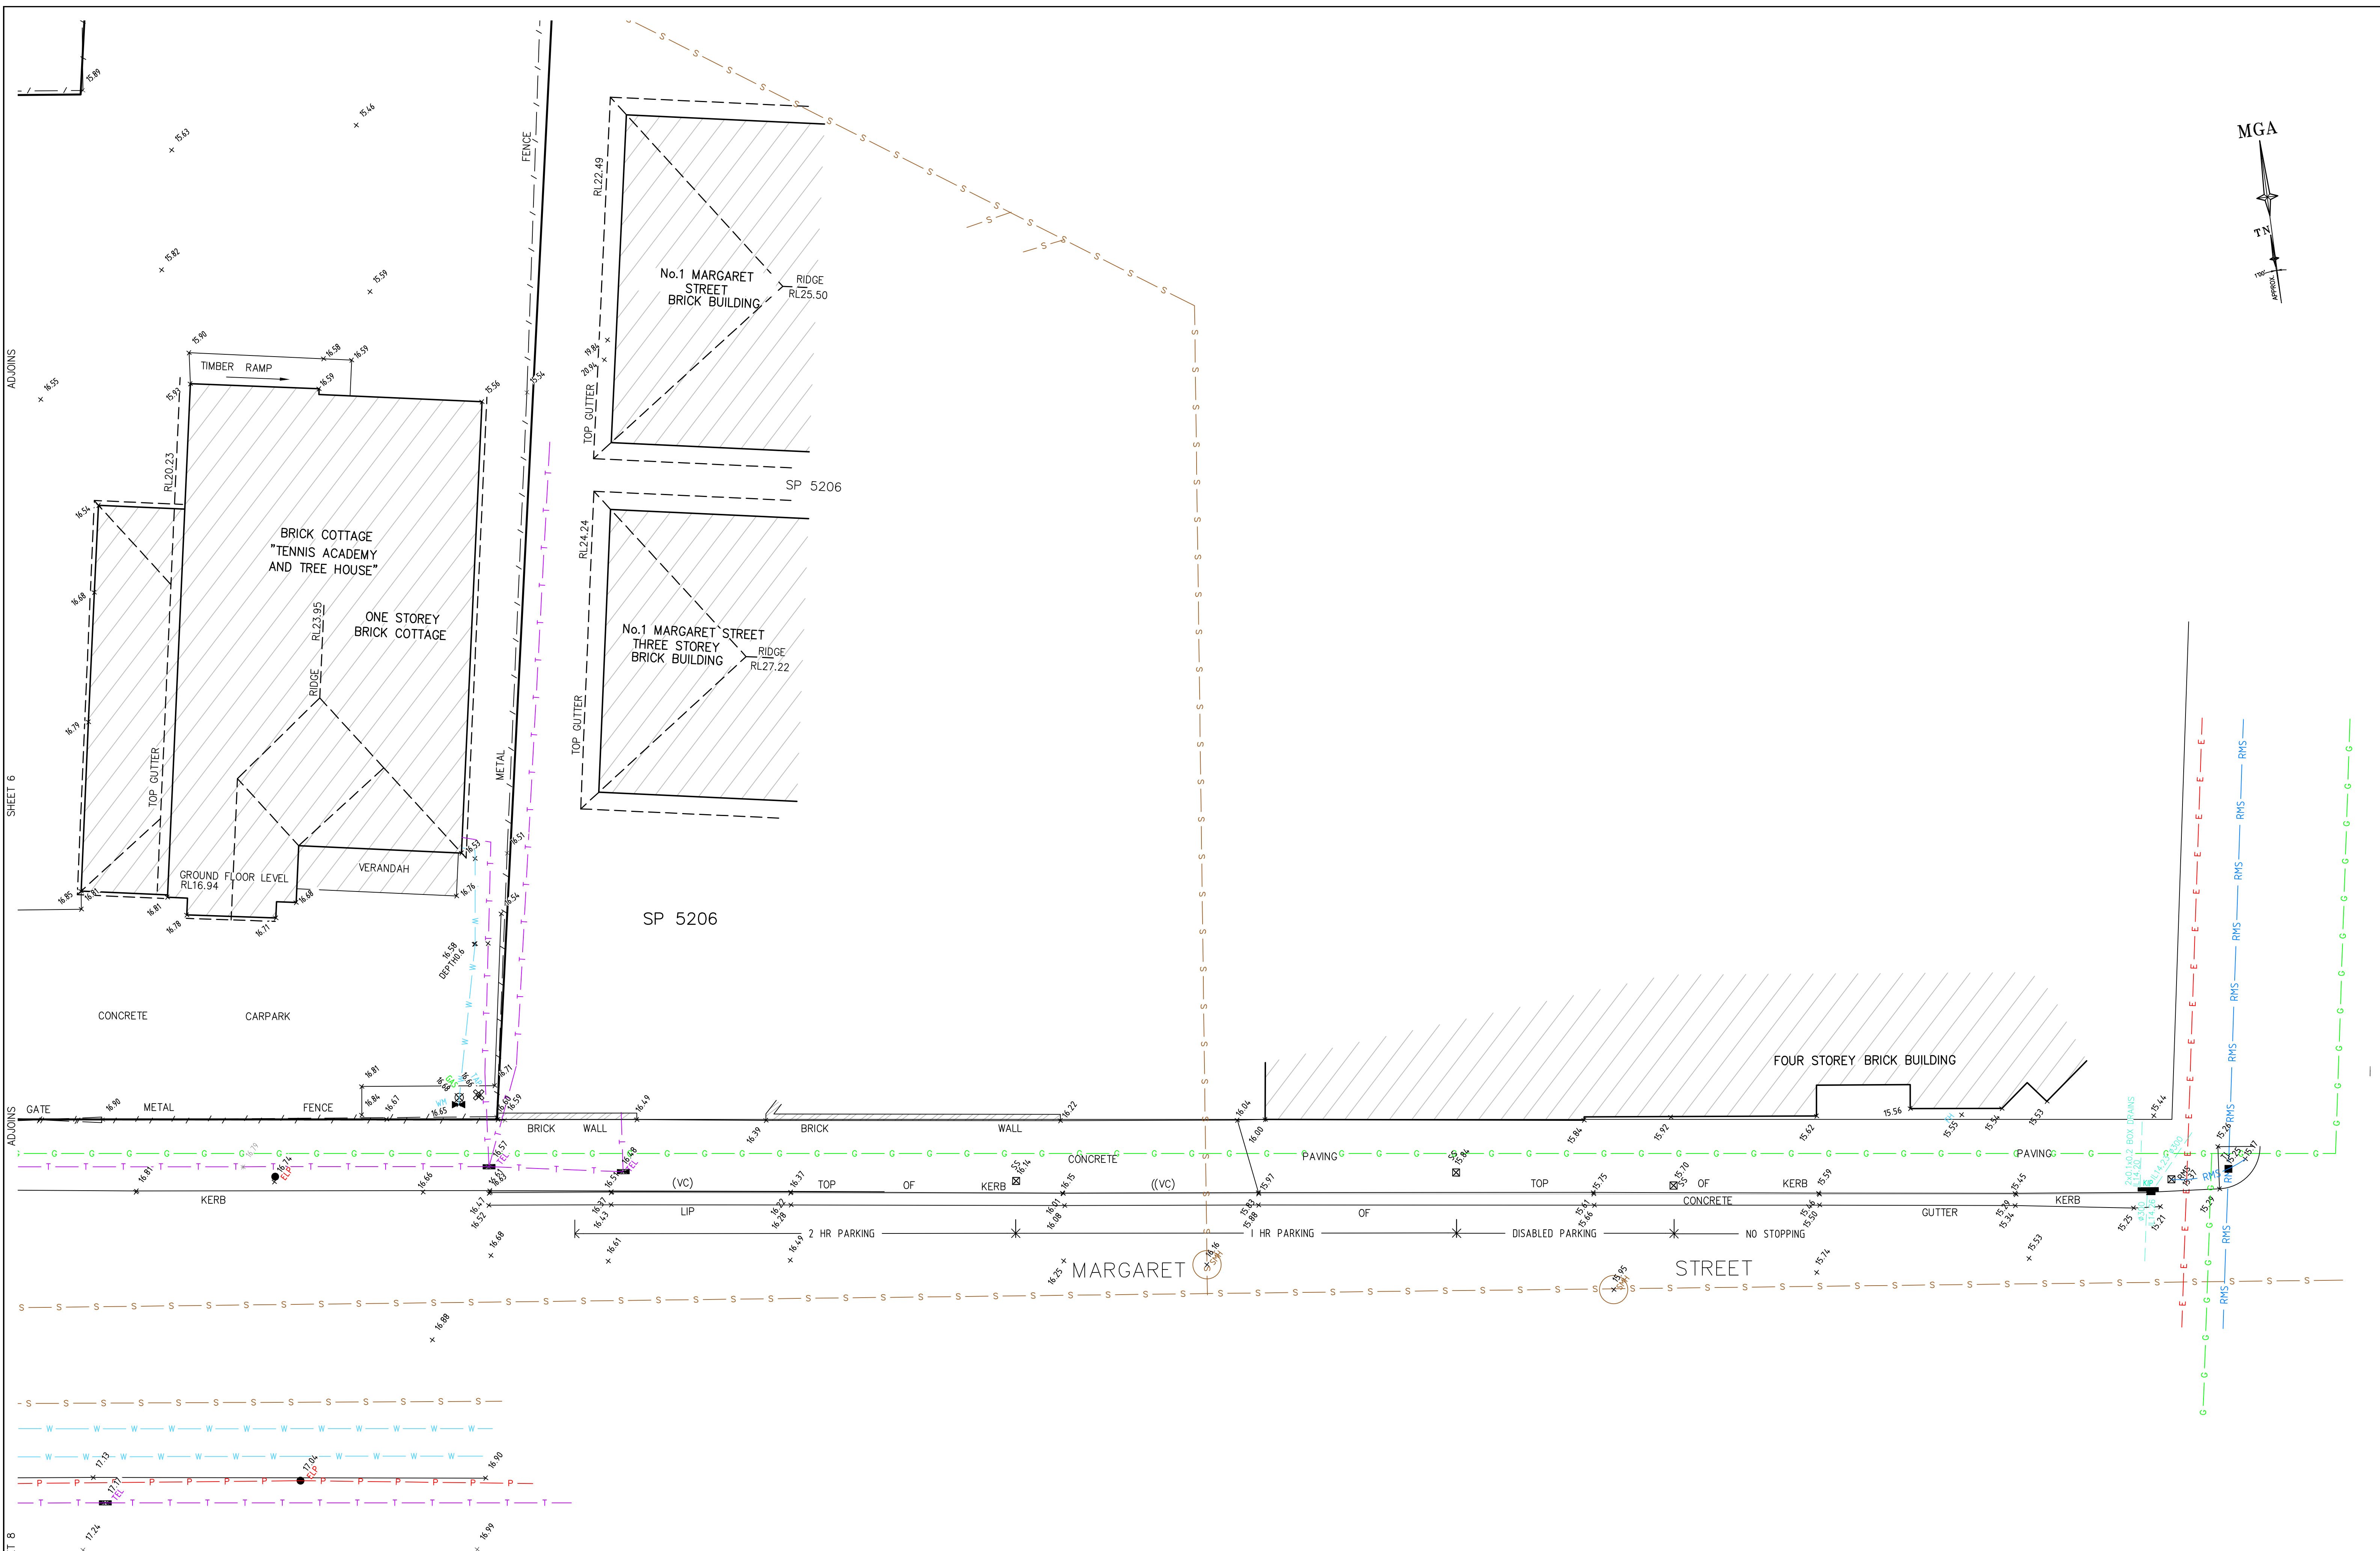


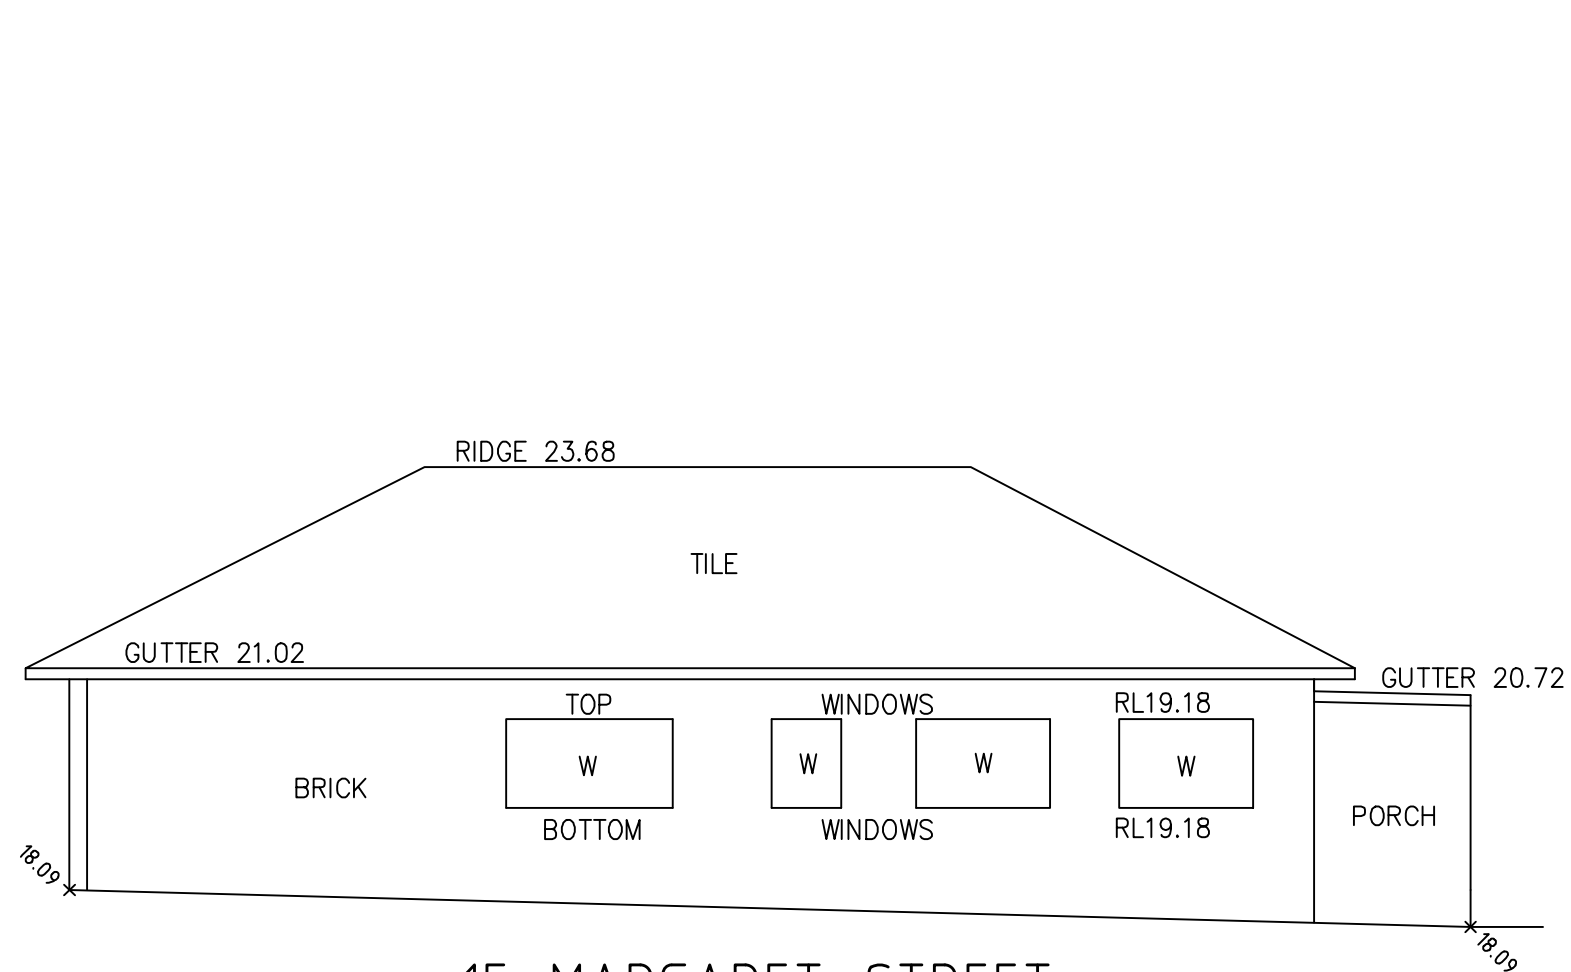


15 MARGARET STREET
EASTERN ELEVATION
SINGLE STOREY
BRICK RESIDENCE
TILE ROOF

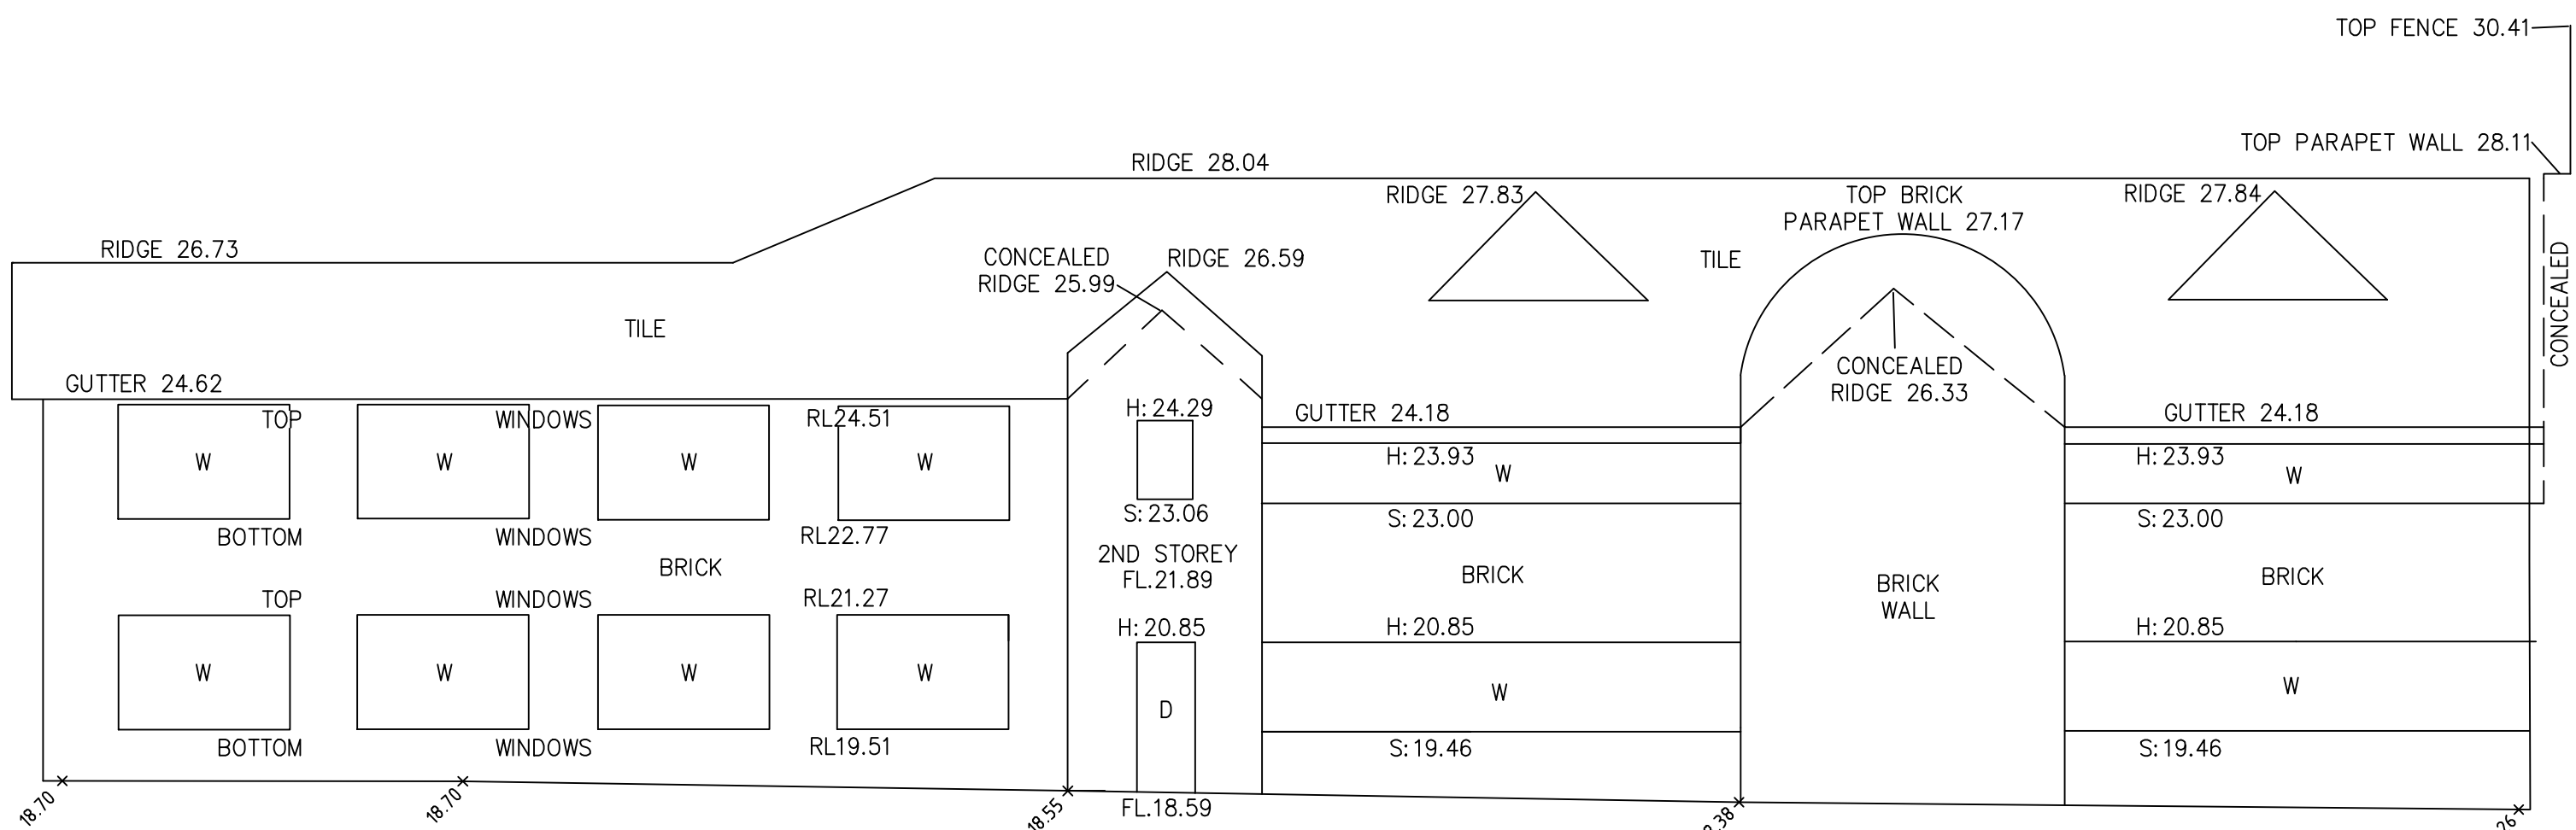


MERIDAN SCHOOL
SOUTHERN ELEVATION
SCIENCE & "HOPE"
BUILDING

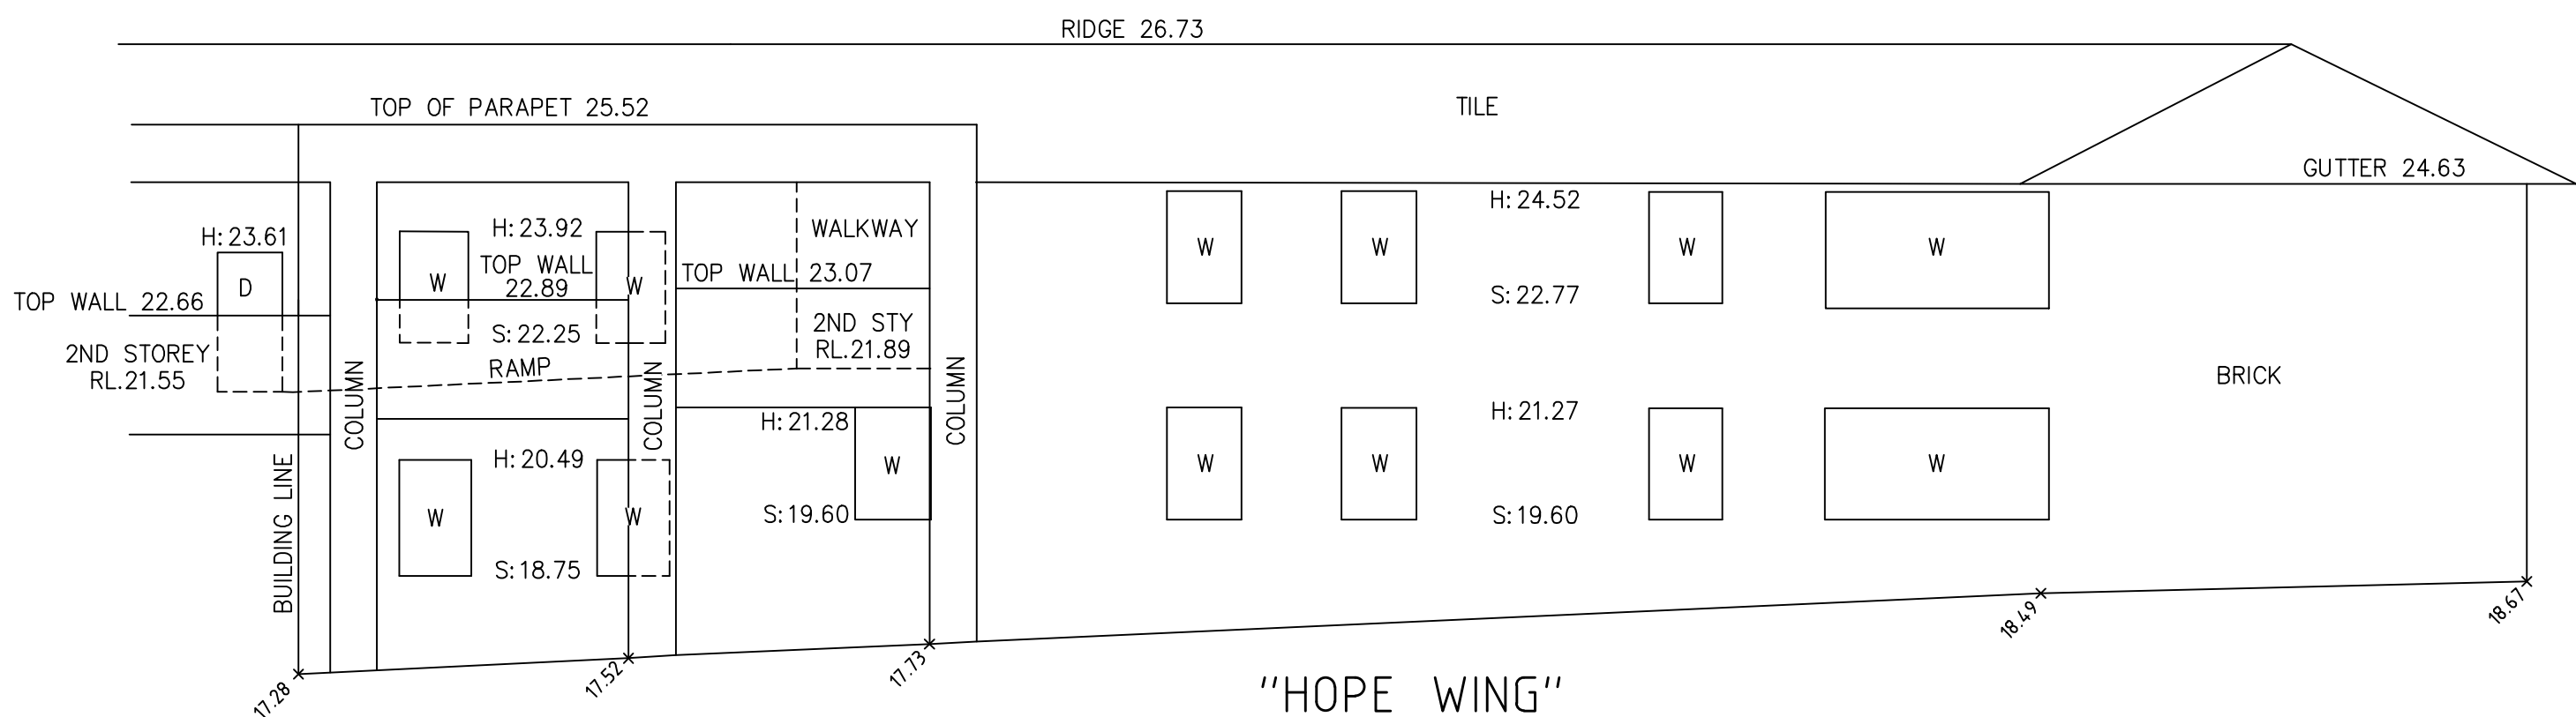


"HOPE WING"
WESTERN ELEVATION
BRICK BUILDING
TILE ROOF

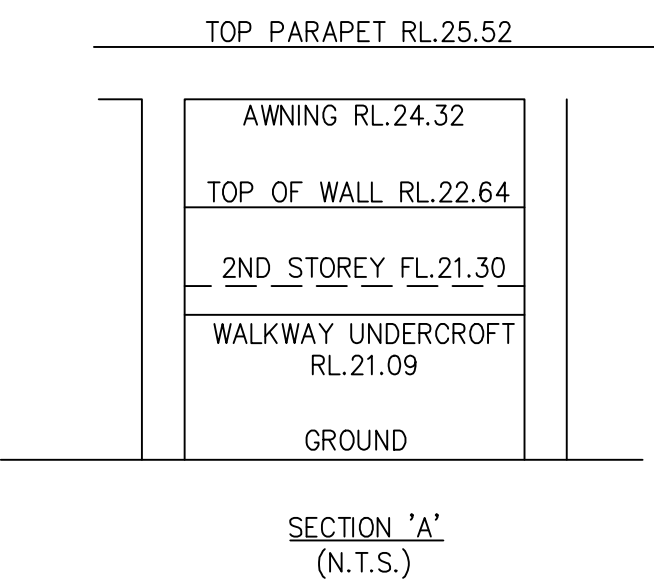


THIS IS THE PLAN REFERRED TO IN MY LETTER DATED: - Registered Surveyor NSW	DATE OF SURVEY: 27-02-2013	 Registered Surveyors NSW www.lts.com.au Suite 1, Level 1 810 Pacific Highway Gordon NSW 2072	SEE SHEET 1 FOR AMENDMENT SCHEDULE	
	DATUM: AHD		CLIENT: MERIDEN ANGLICAN SCHOOL FOR GIRLS	ORIGINAL PLAN SIZE: A1 1:100
	SITE AREA: N/A		PLAN OF DETAIL AND LEVELS OF PART OF "MERIDEN ANGLICAN SCHOOL", No.10-28 REDMYRE ROAD, STRATHFIELD BEING LOT101 IN DP862040	PROJECT No: -
			LGA: STRATHFIELD	JOB REFERENCE: 35598DT SHEET OF 16 SHEETS

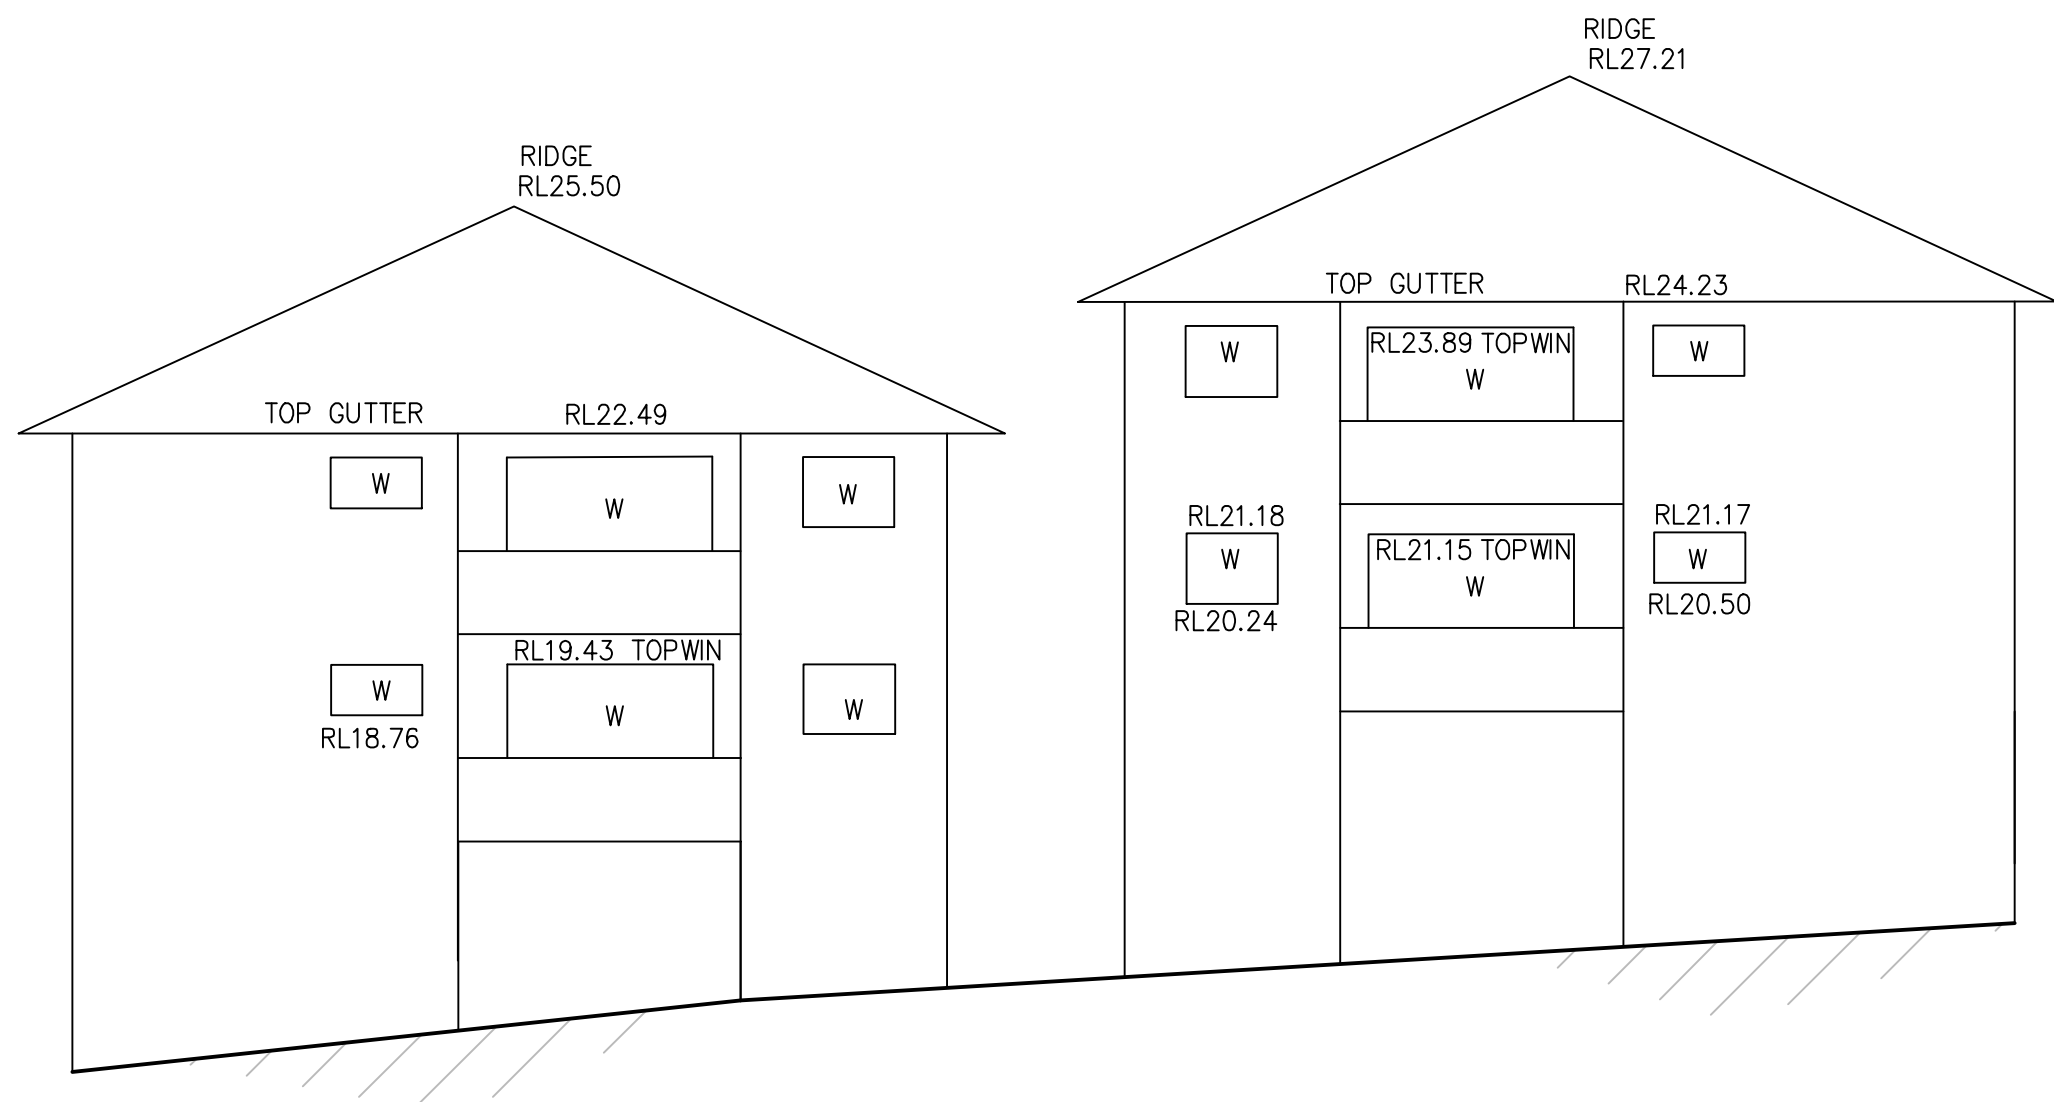


Nos.6-8 REDMYRE ROAD (SP4715)
SOUTHERN ELEVATION

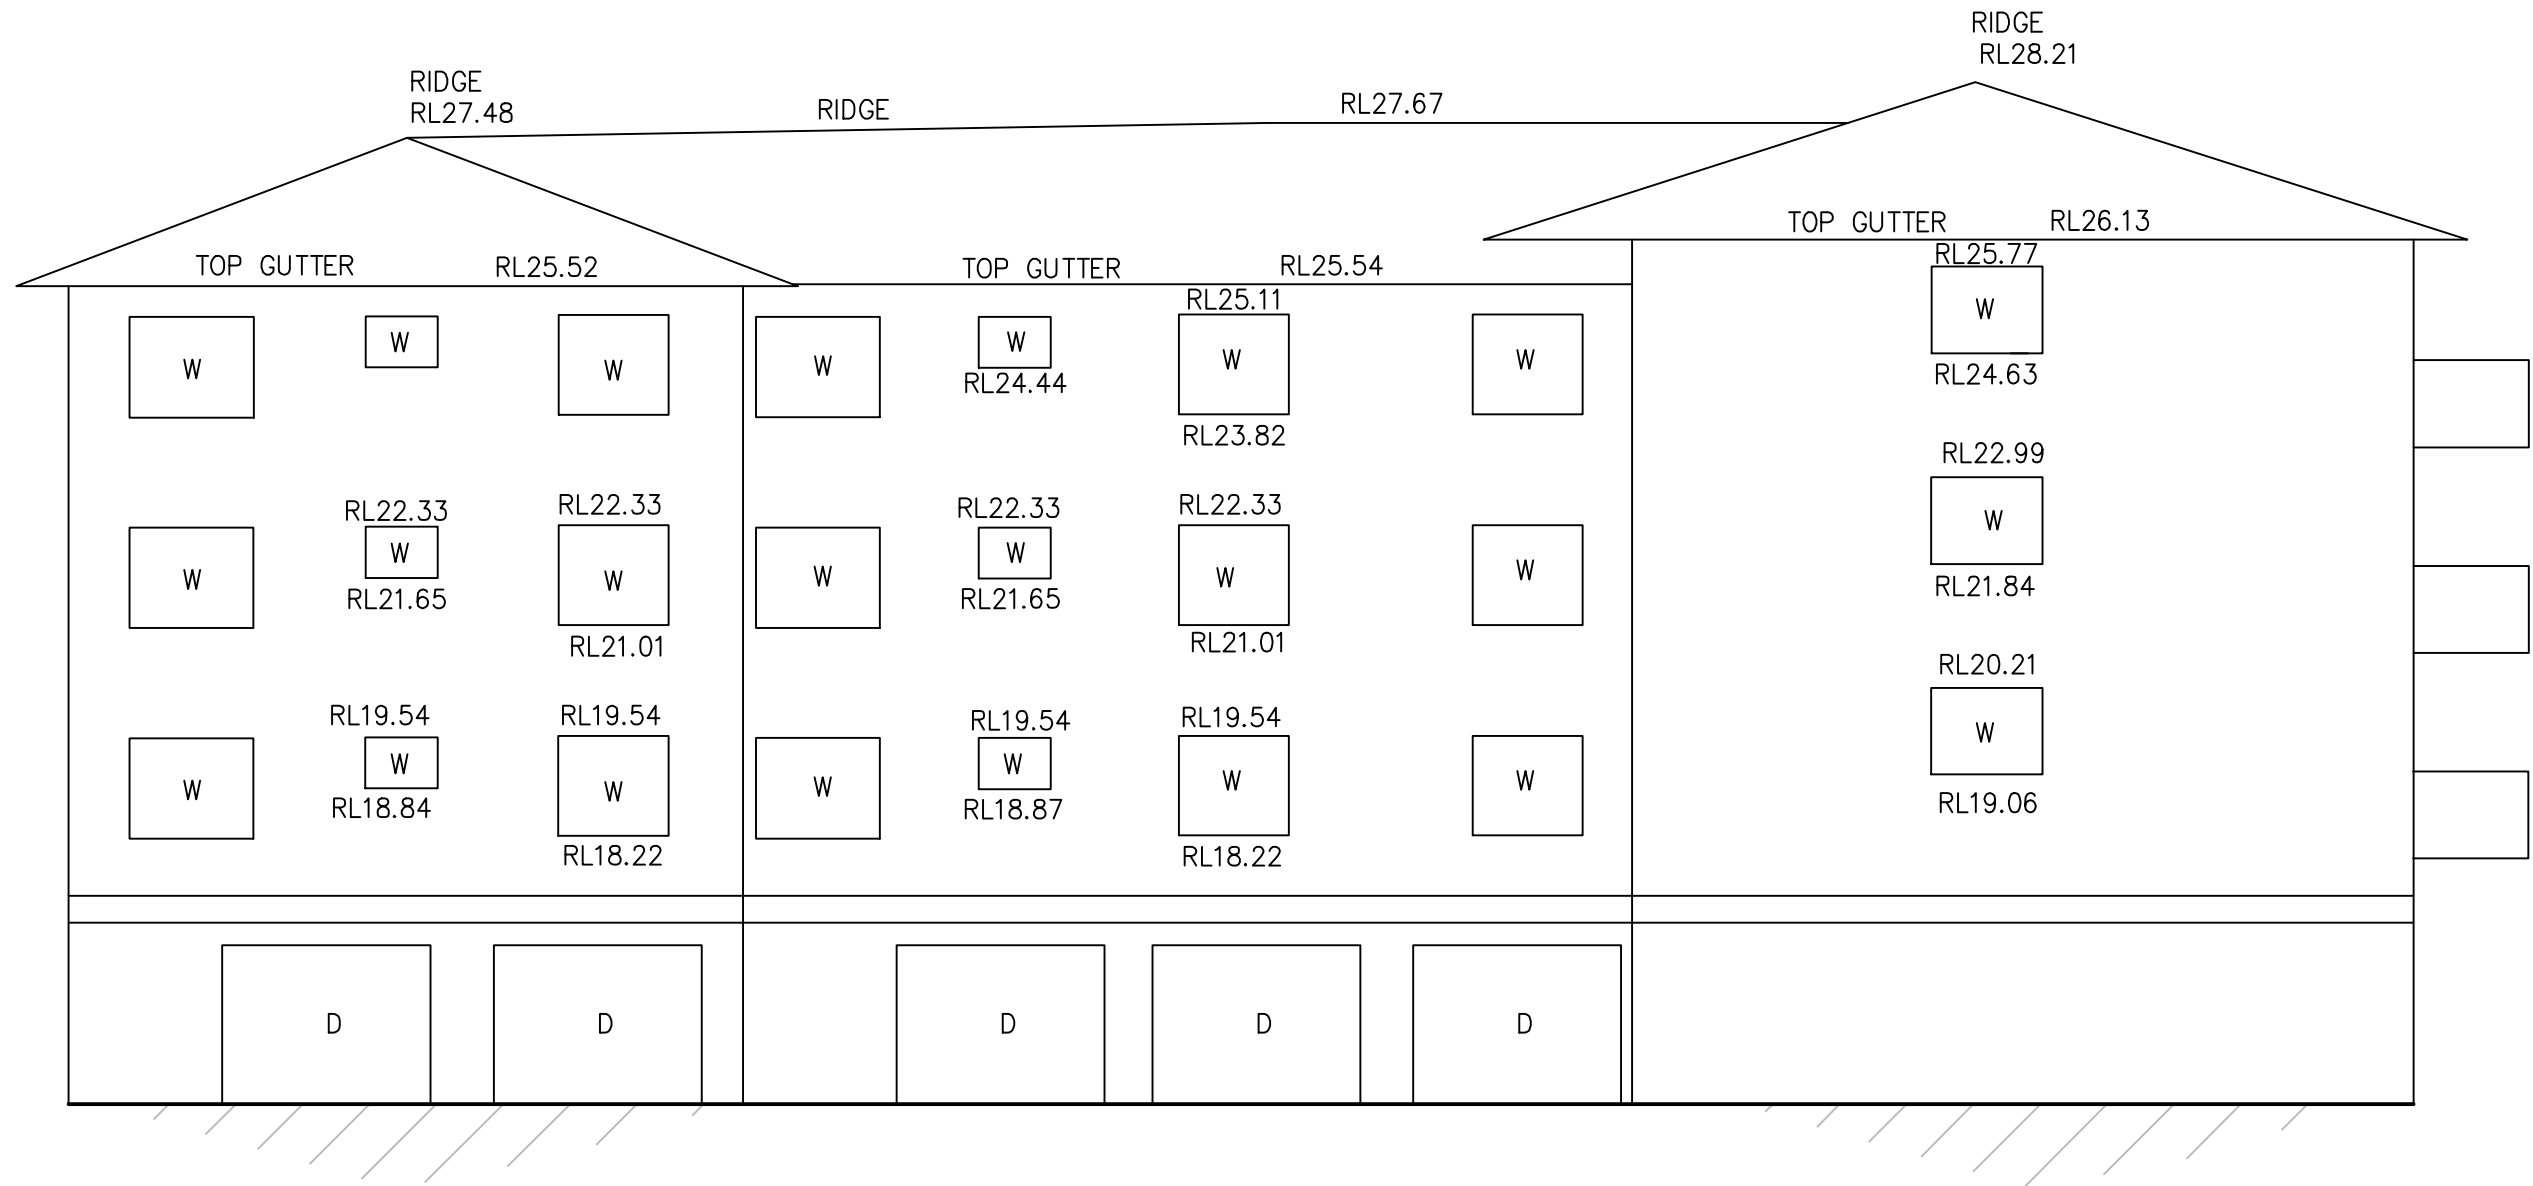


NO.1 MARGARET STREET (SP5206)
WESTERN ELEVATION

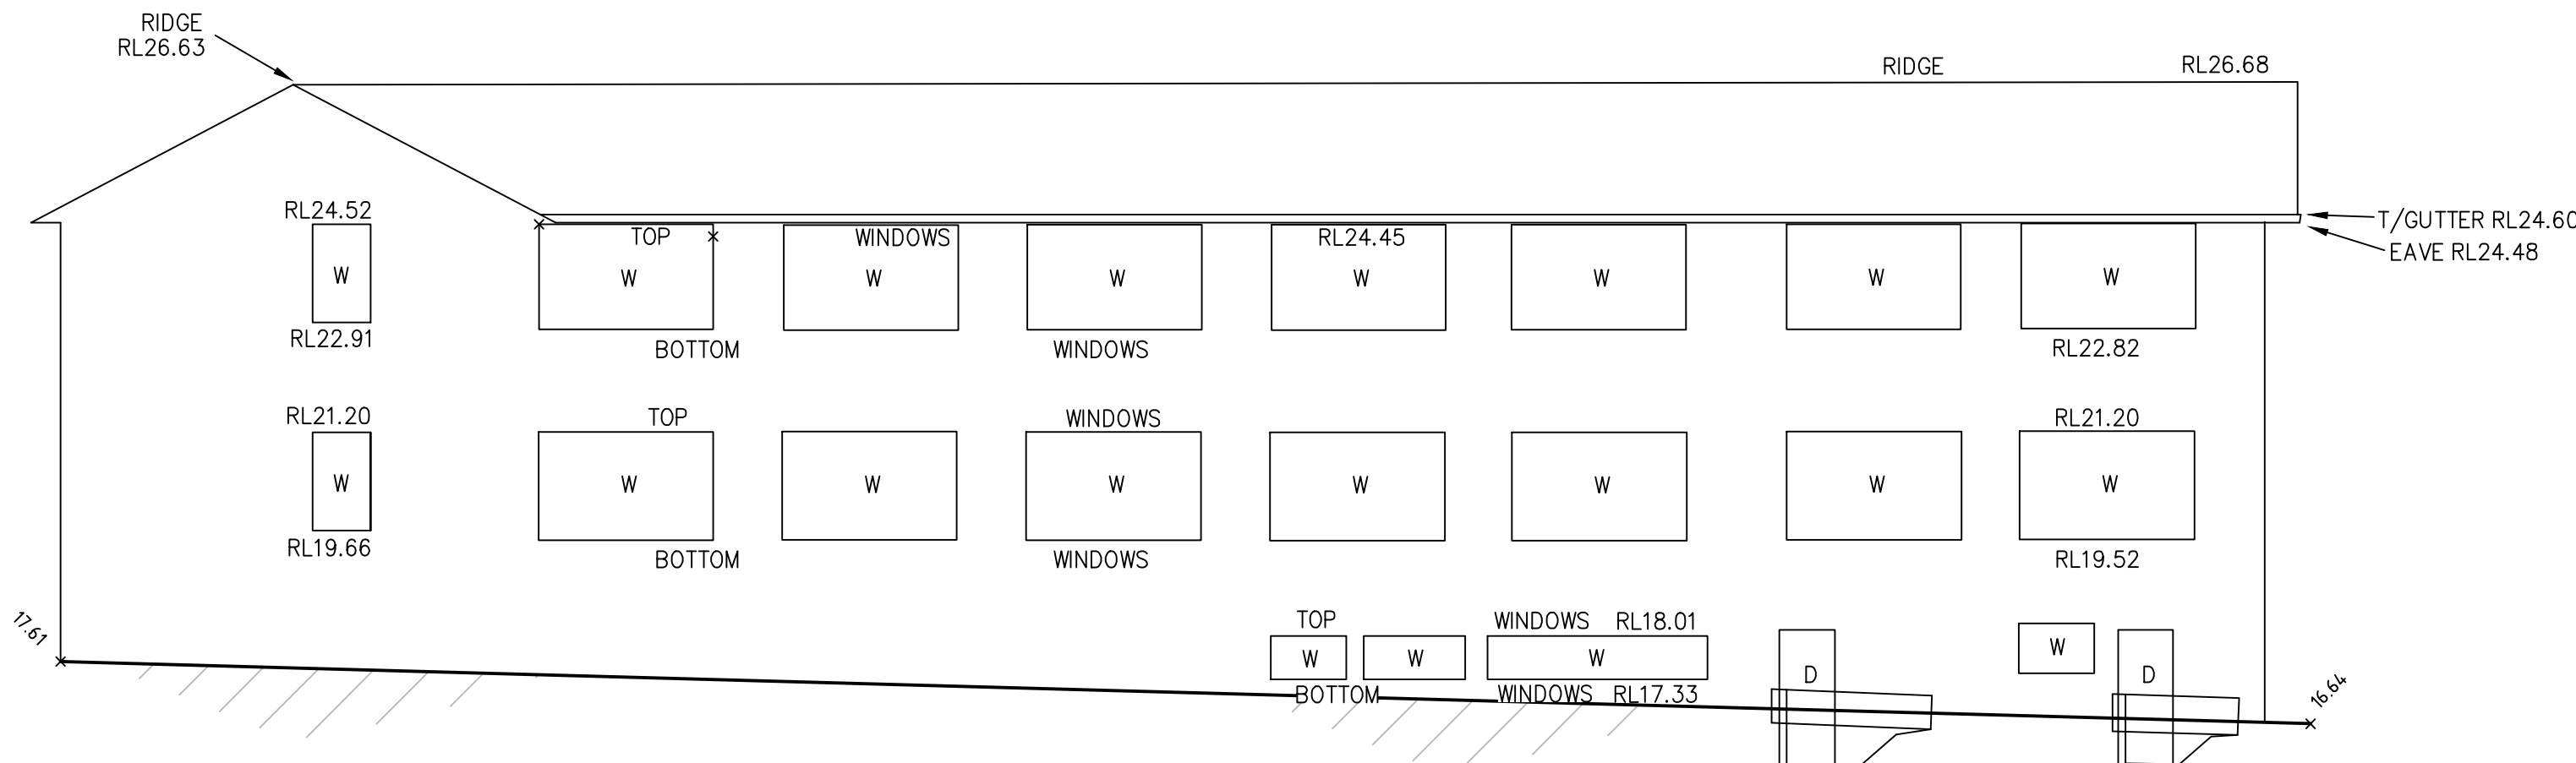


"TURNER BUILDING"
EASTERN ELEVATION

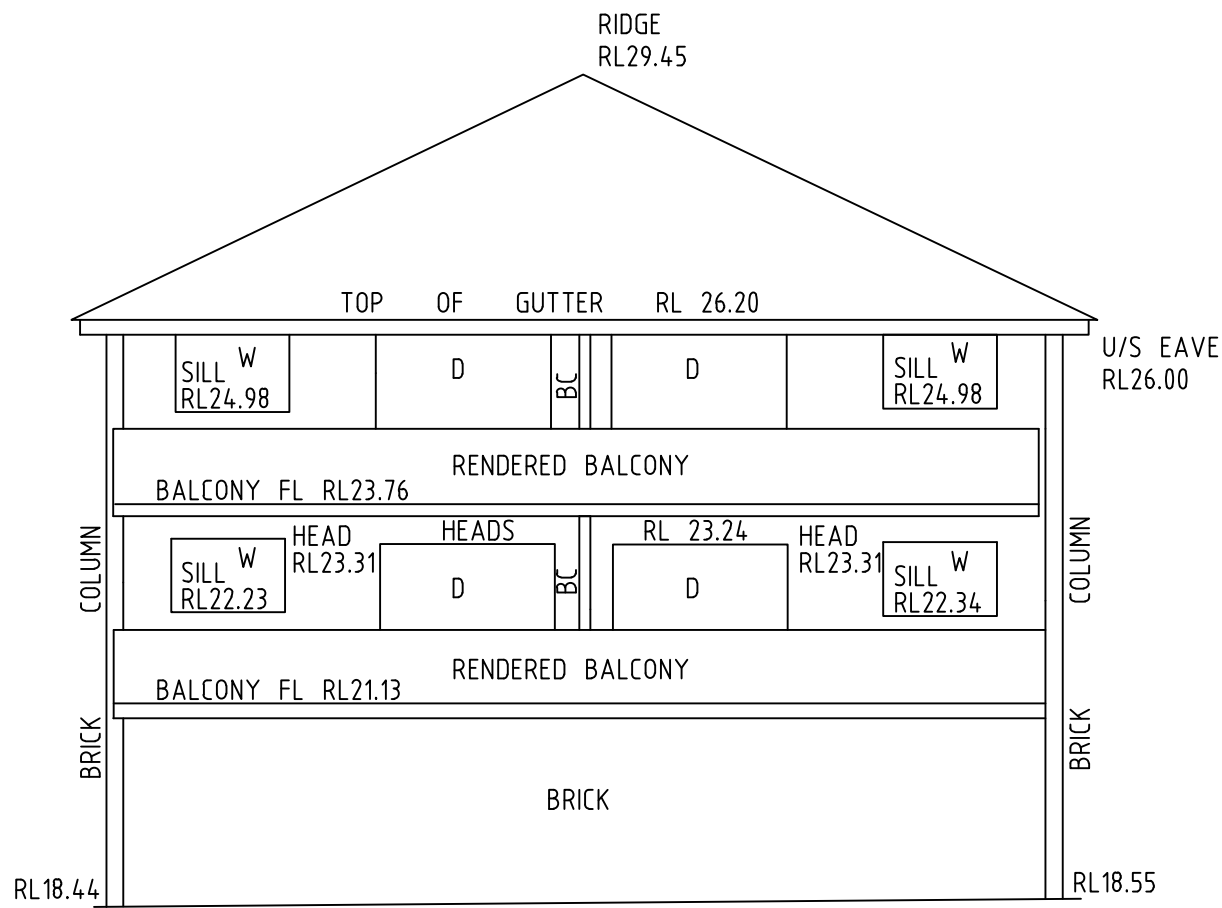


No.2 MARGARET STREET

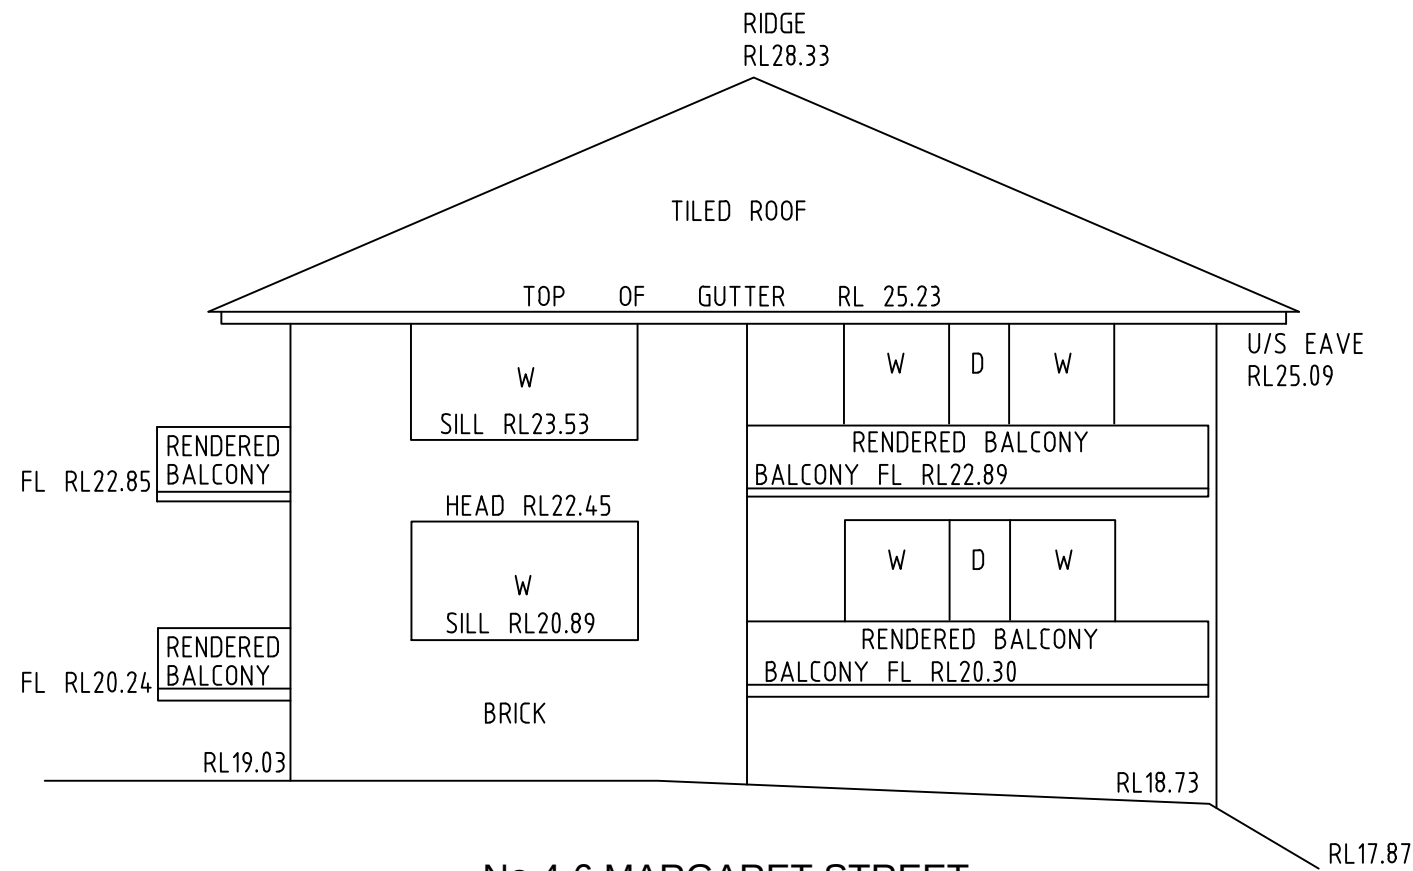

No.4-6 MARGARET STREET

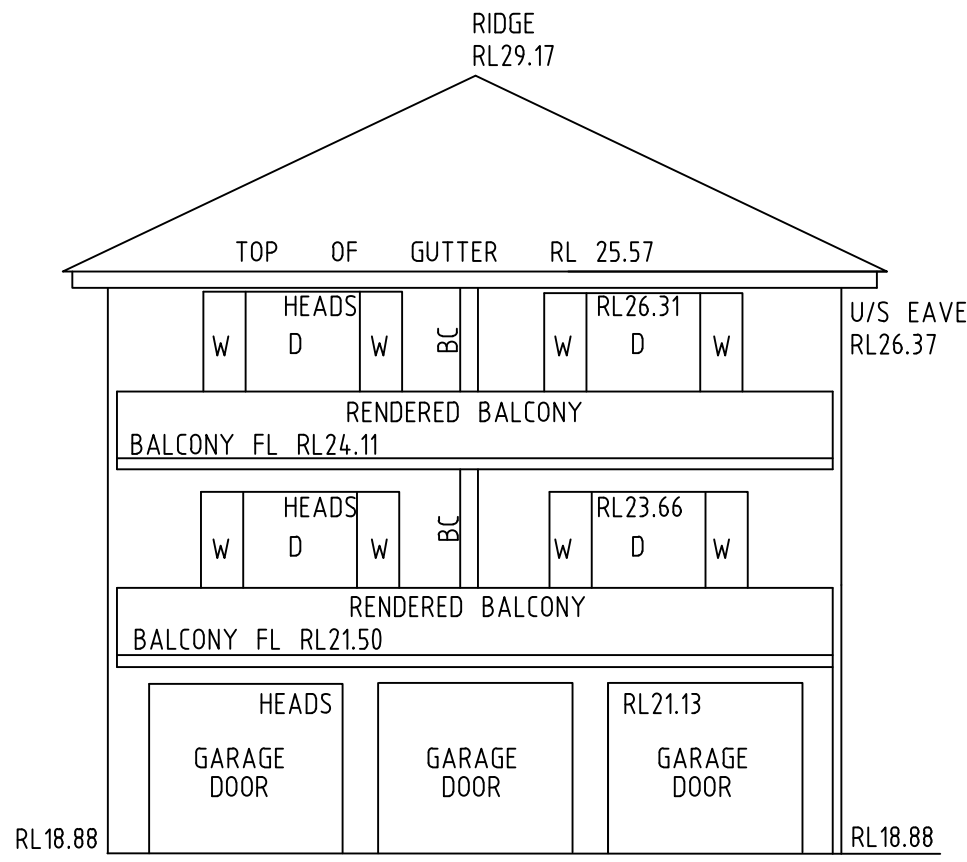


No.10 MARGARET STREET

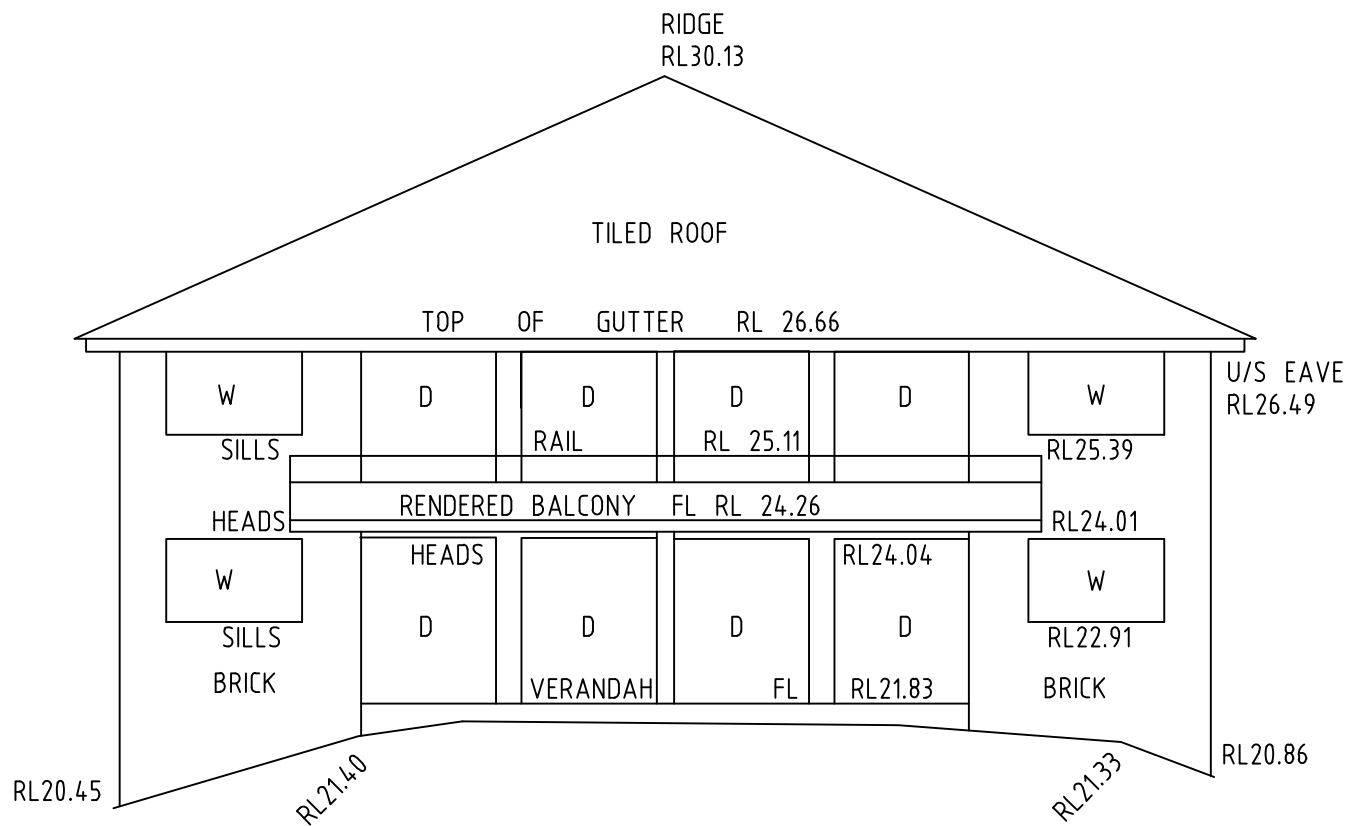

No.12-14 MARGARET STREET

NORTHERN ELEVATIONS

THIS IS THE PLAN REFERRED TO IN MY LETTER DATED: - Registered Surveyor NSW	DATE OF SURVEY: 27-02-2013	 Registered Surveyors NSW www.itsf.com.au Suite 1, Level 1 810 Pacific Highway Gordon NSW 2072	SEE SHEET 1 FOR AMENDMENT SCHEDULE		ORIGINAL PLAN SIZE: A1 1:100
	DATUM: AHD		CLIENT: MERIDEN ANGLICAN SCHOOL FOR GIRLS	PROJECT NO:	
	PLAN OF DETAIL AND LEVELS OF PART OF "MERIDEN ANGLICAN SCHOOL", No.10-28 REDMYRE ROAD, STRATHFIELD BEING LOT101 IN DP862040		JOB REFERENCE: 35598DT		
SITE AREA: N/A			LGA: STRATHFIELD	SHEET OF 16 SHEETS	12


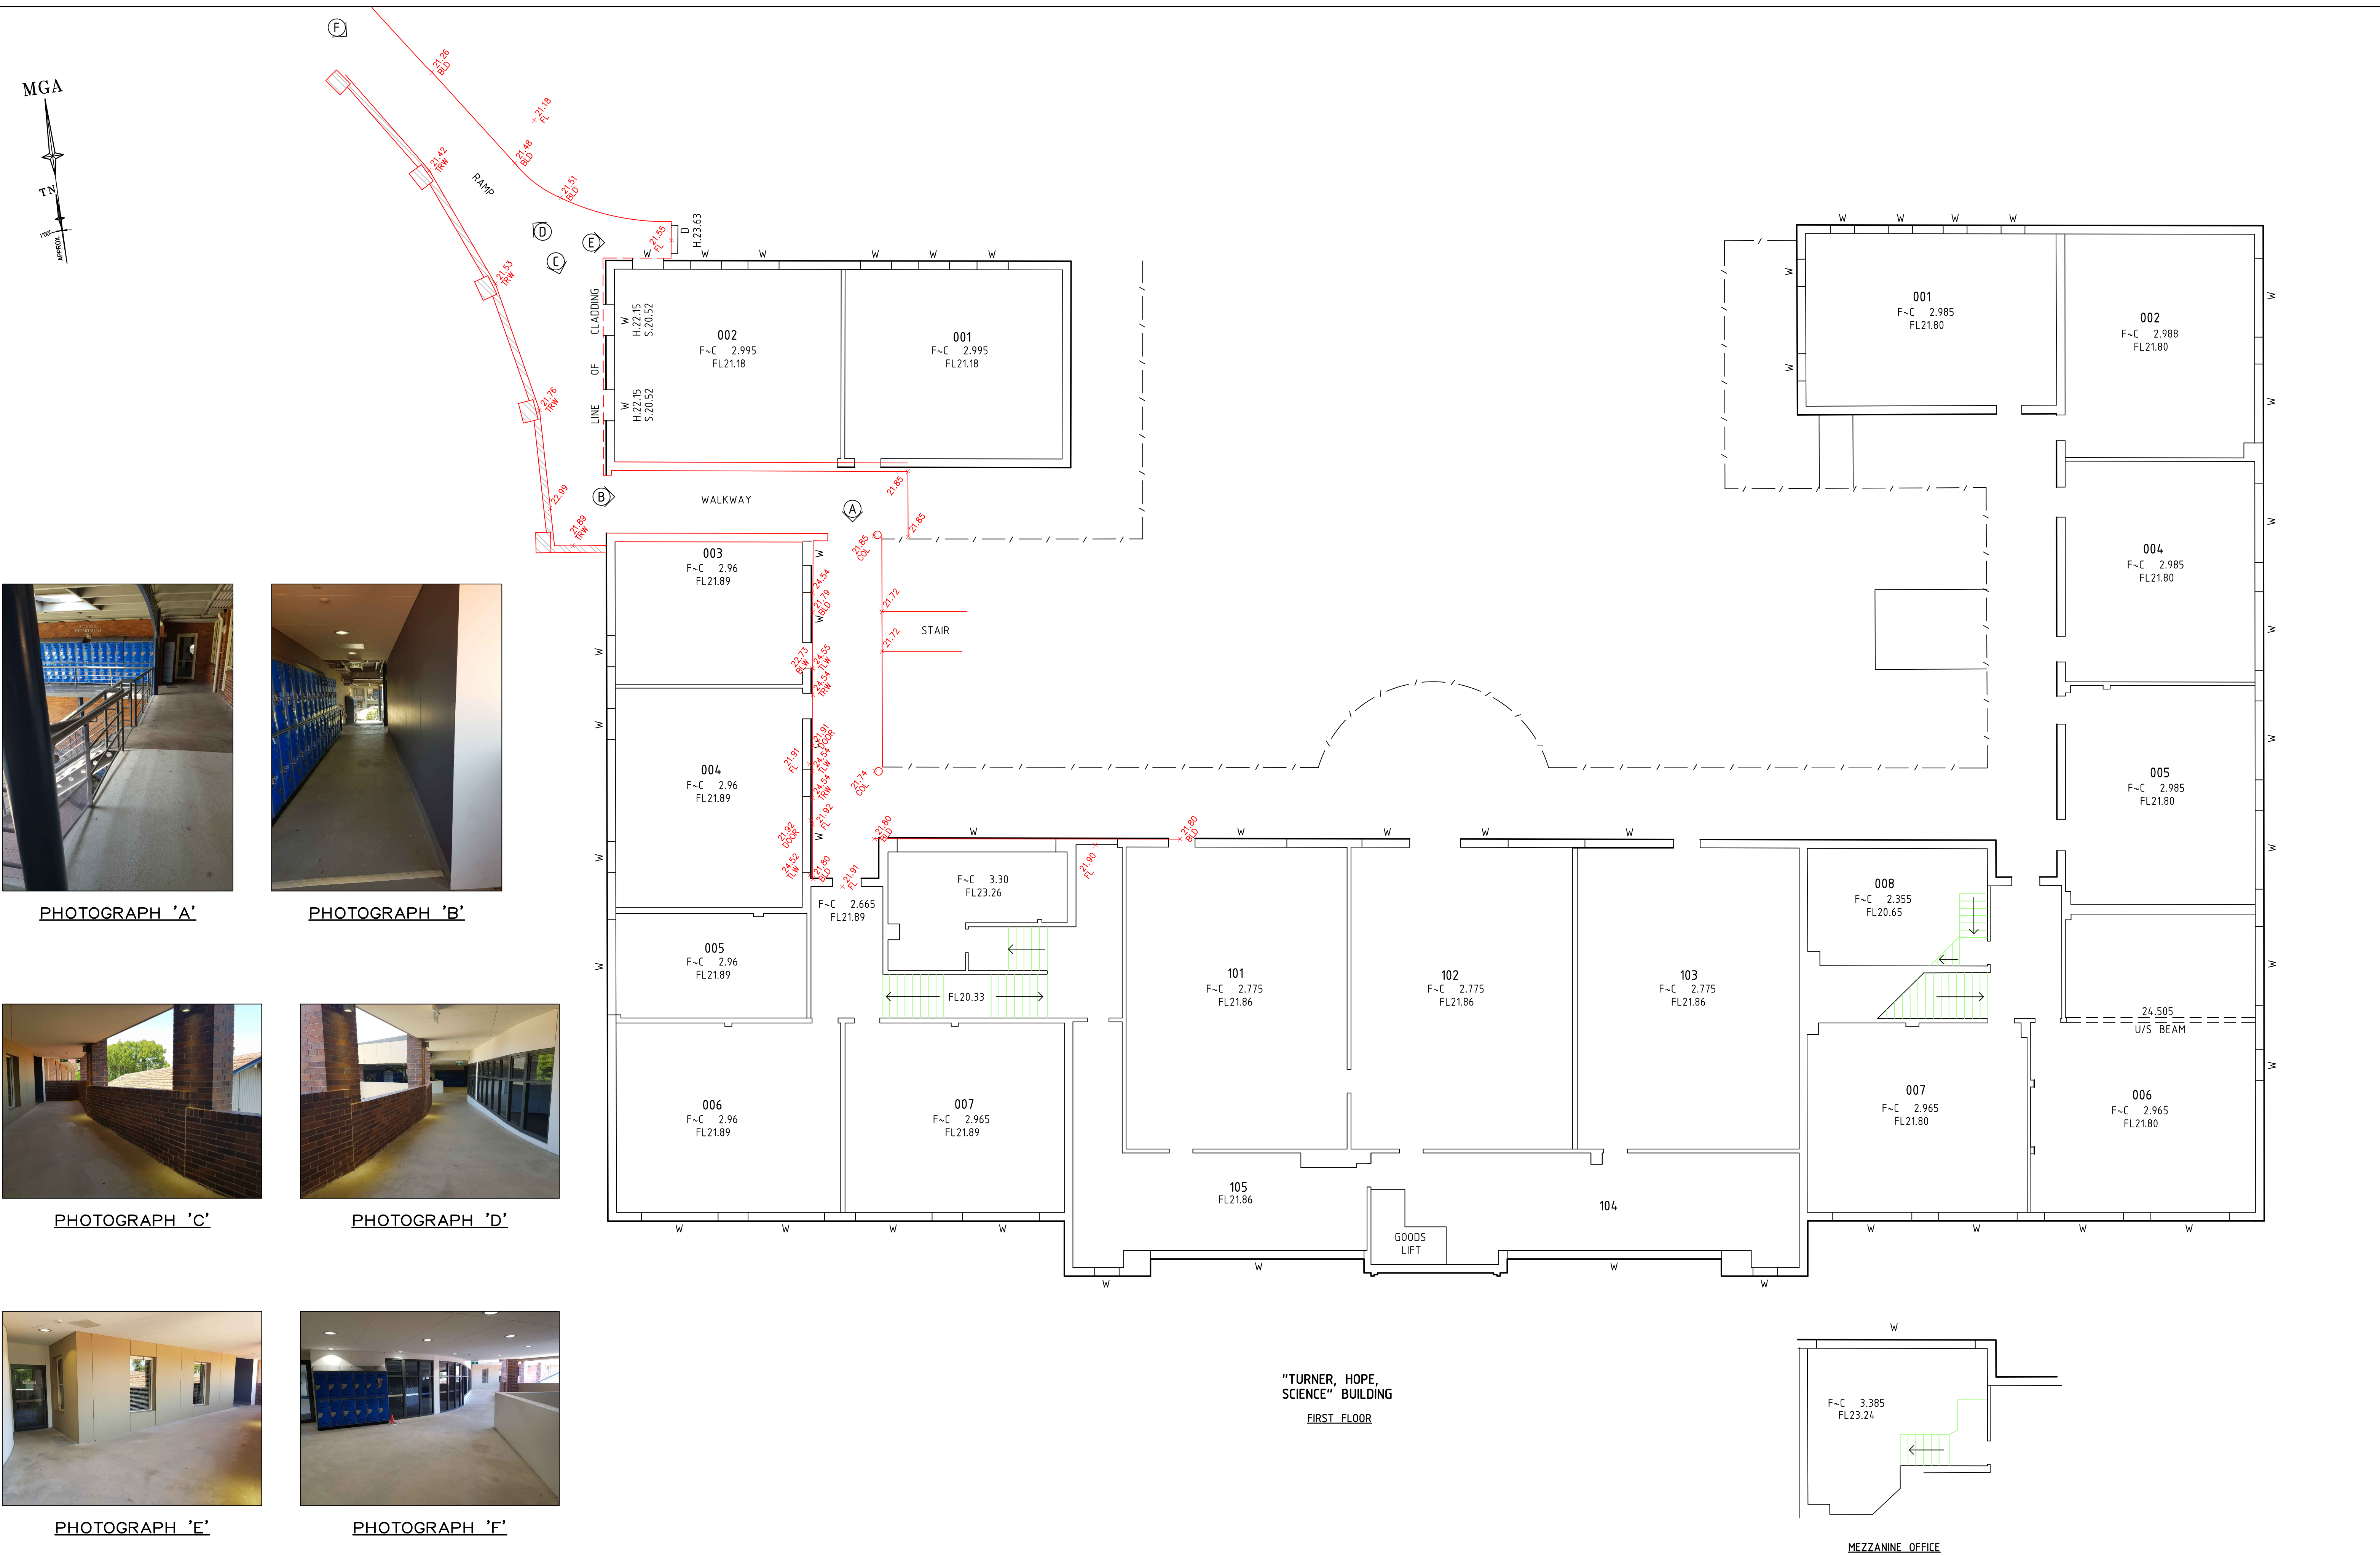


(A) DENOTES PHOTO LOCATION AND DIRECTION


F~C DENOTES FLOOR TO CEILING HEIGHT
U/S DENOTES UNDERSIDE

SHEET 1 FOR LEGEND AND NOTES


THIS IS THE PLAN REFERRED TO IN MY LETTER DATED:- Registered Surveyor NSW	DATE OF SURVEY: 27-02-2013	 Registered Surveyors NSW www.lts.com.au Suite 1, Level 1 810 Pacific Highway Gordon NSW 2072 Locked Bag 5 Gordon NSW 2072 P 1300 587 000 F 02 9499 7760	SEE SHEET 1 FOR AMENDMENT SCHEDULE	
	DATUM: AHD		CLIENT: MERIDEN ANGLICAN SCHOOL FOR GIRLS	ORIGINAL PLAN SIZE: A1 1:100
	SITE AREA: N/A		PLAN OF DETAIL AND LEVELS OF PART OF "MERIDEN ANGLICAN SCHOOL", No.10-28 REDMYRE ROAD, STRATHFIELD BEING LOT101 IN DP862040	PROJECT NO: -
			LGA: STRATHFIELD	JOB REFERENCE: 35598DT SHEET OF 16 SHEETS 14

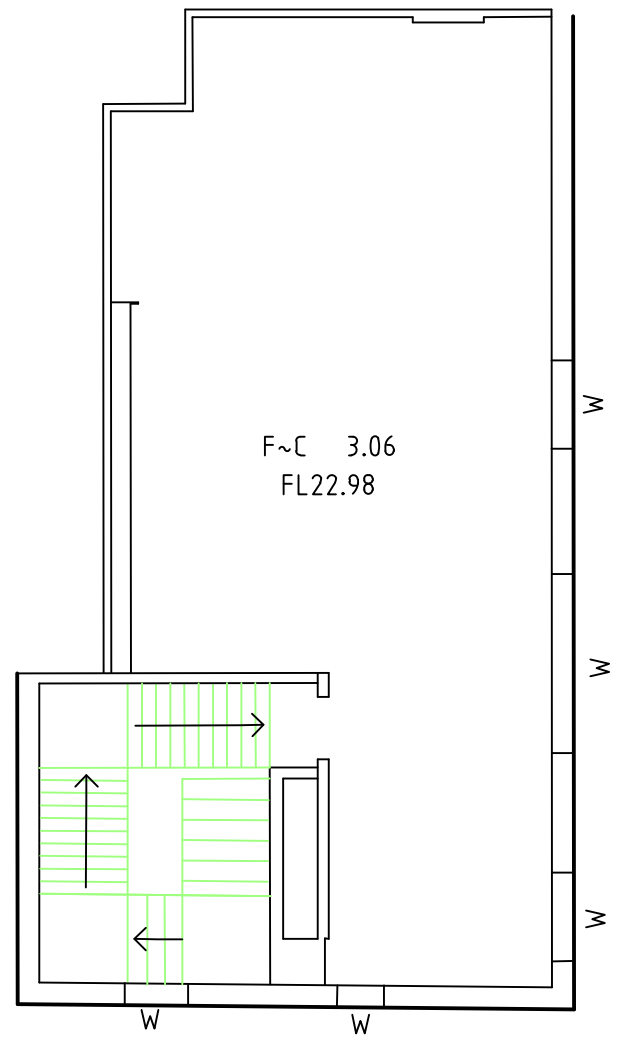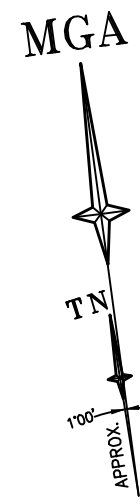


"WALLIS" BUILDING
THIRD FLOOR

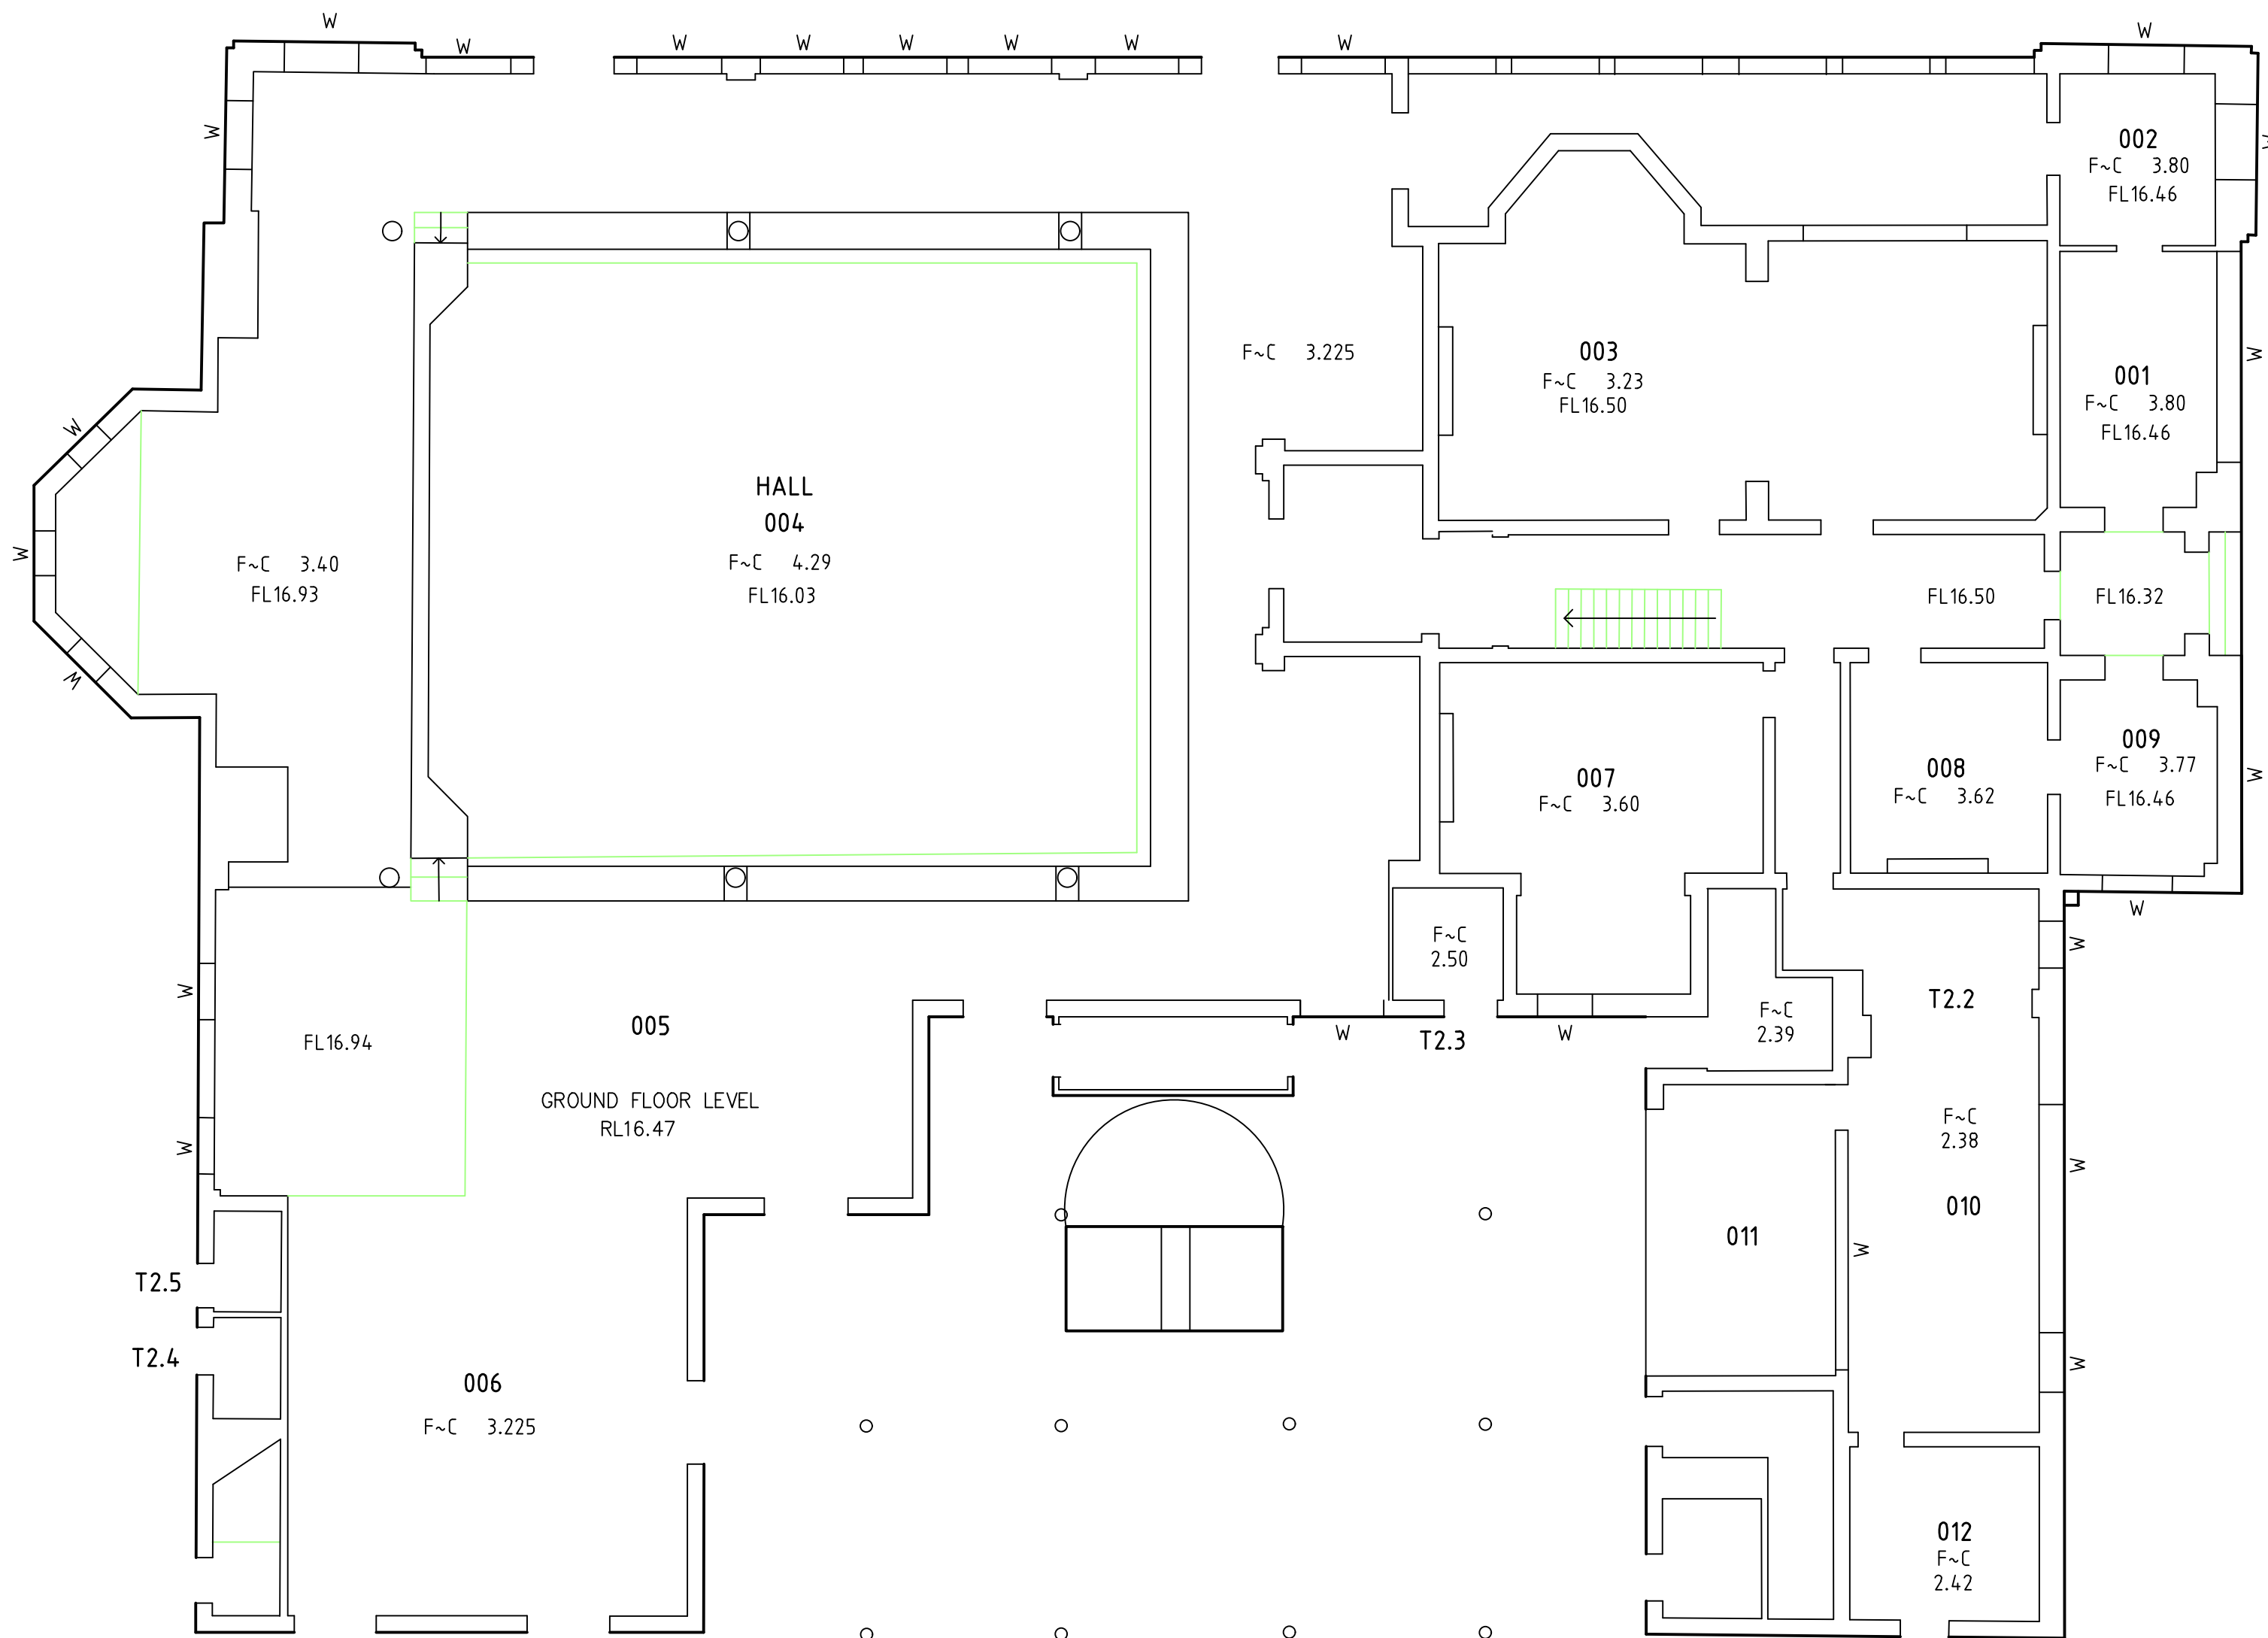

"WALLIS" BUILDING
GROUND FLOOR

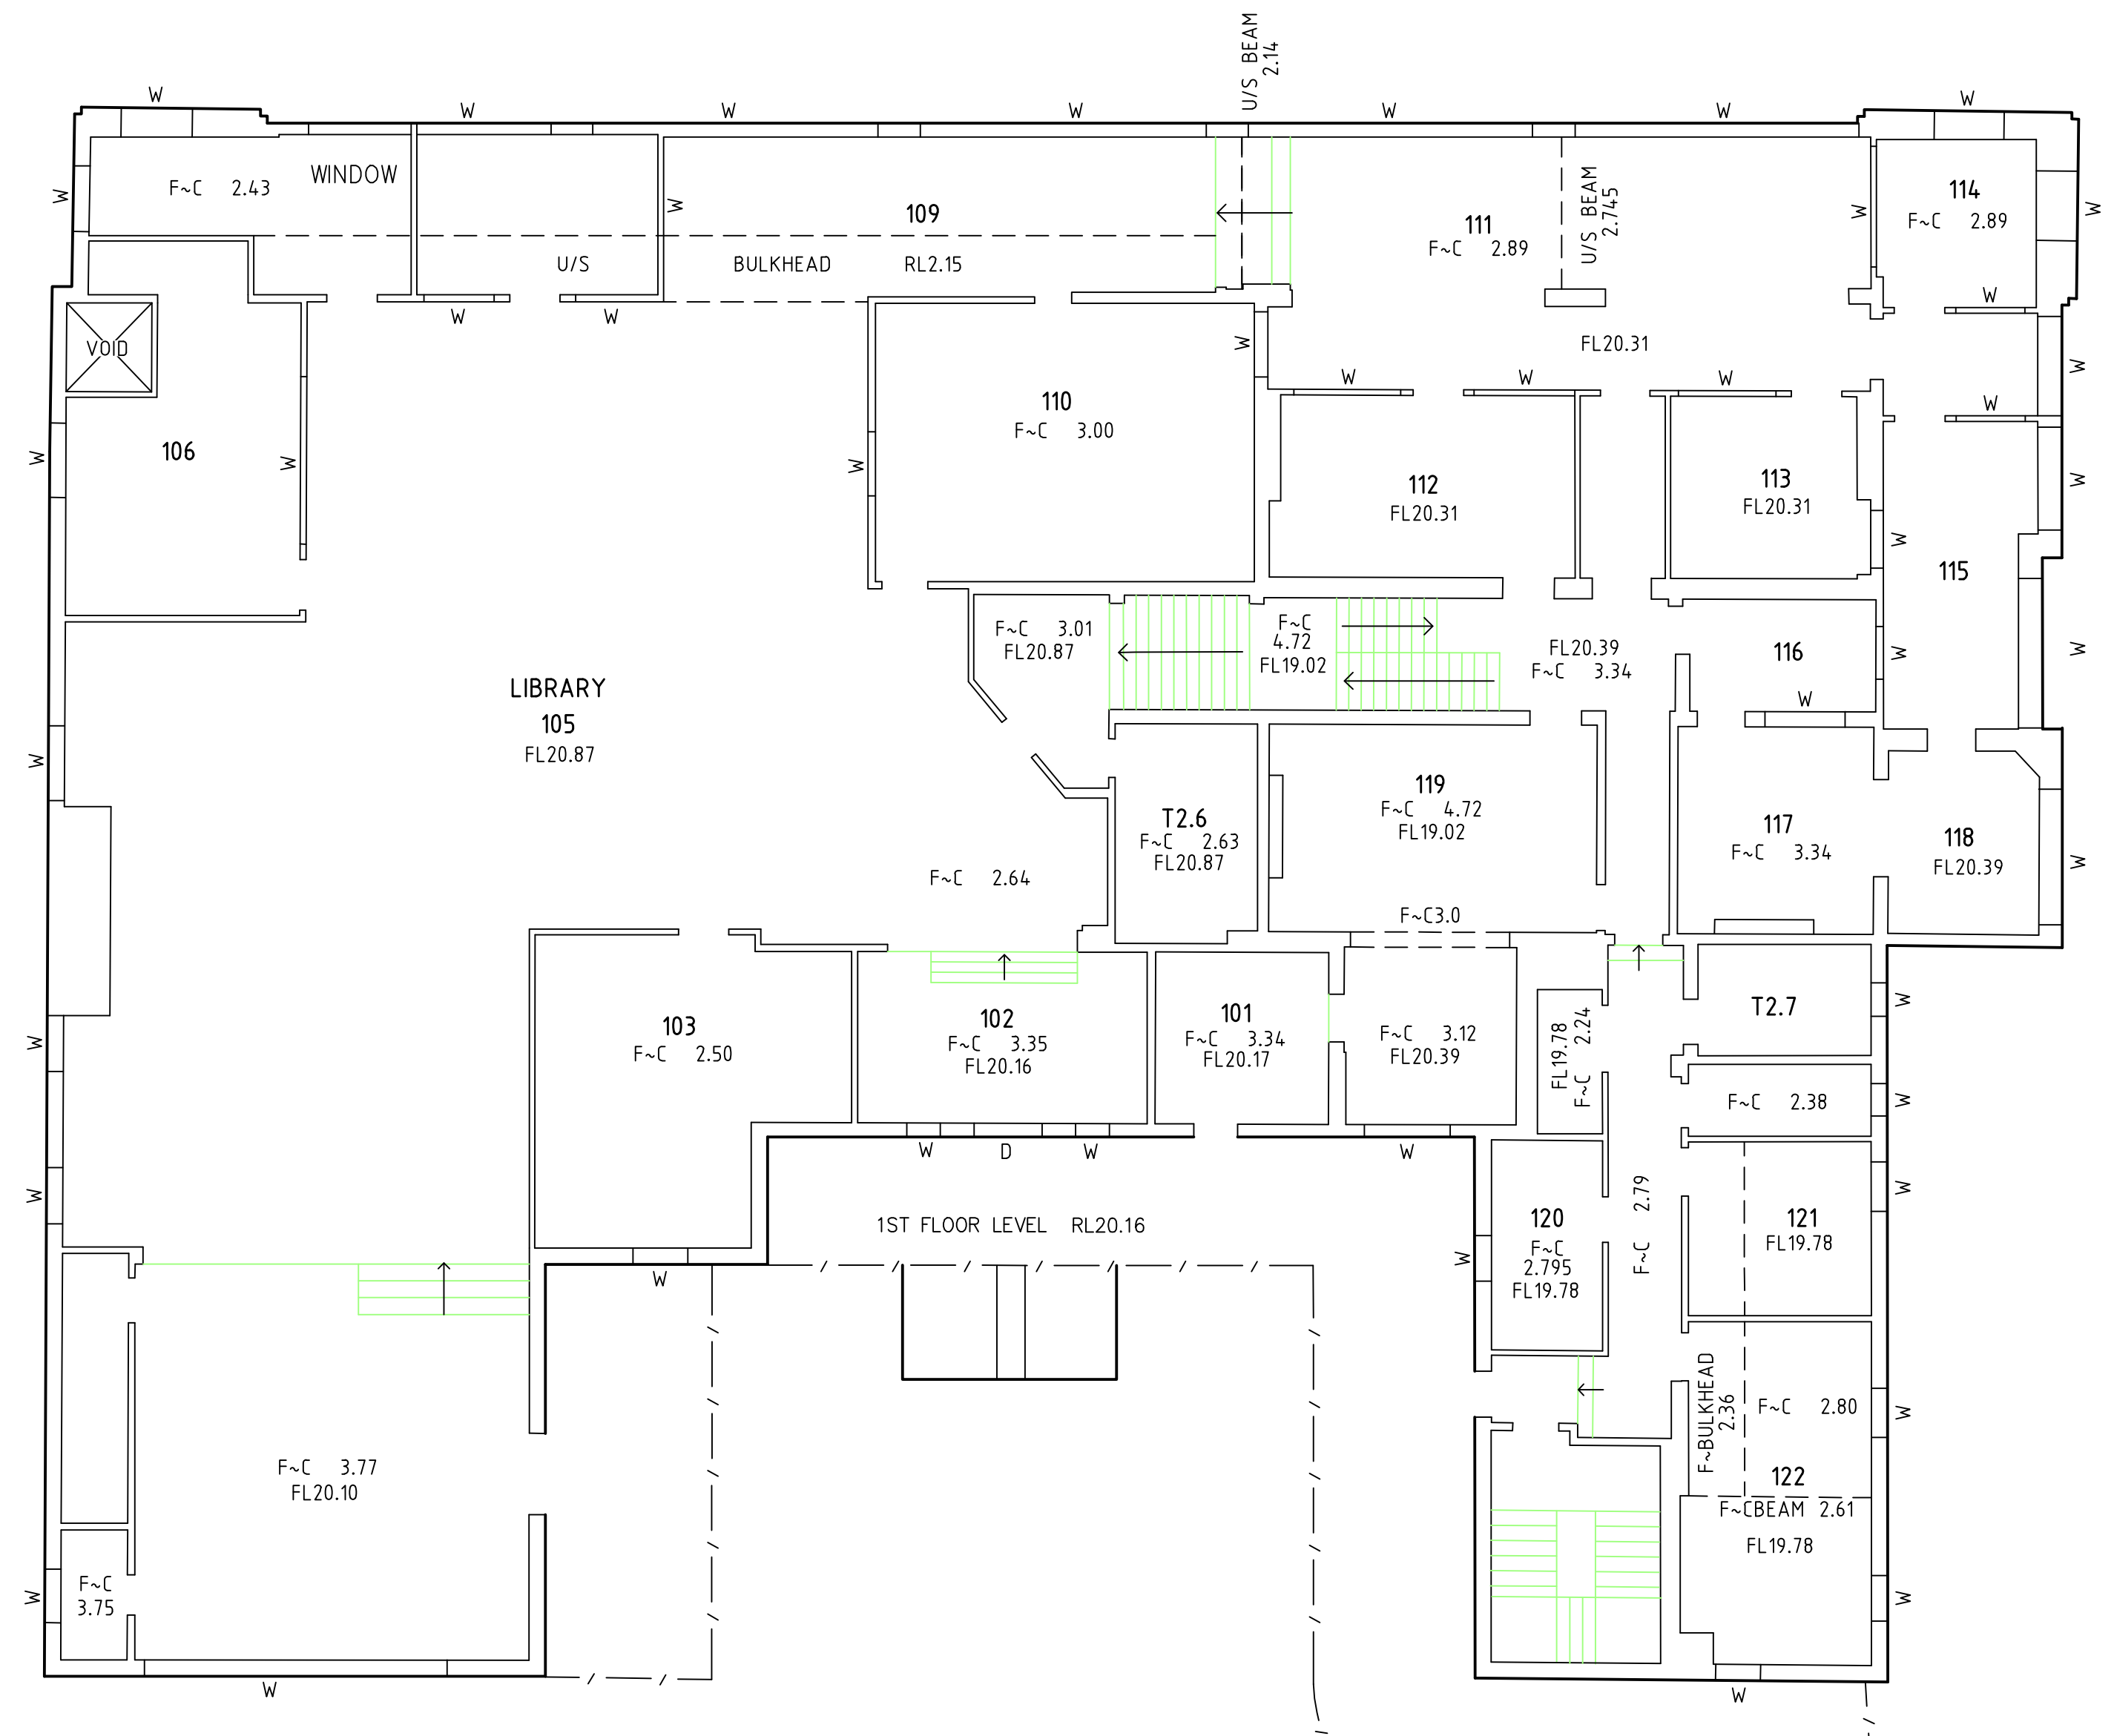




"WALLIS" BUILDING
FIRST FLOOR

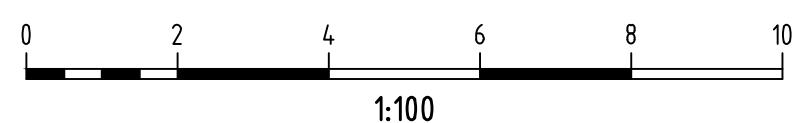

F~C DENOTES FLOOR TO CEILING HEIGHT
U/S DENOTES UNDERSIDE

SHEET 1 FOR LEGEND AND NOTES

THIS IS THE PLAN REFERRED TO IN MY LETTER DATED: - Registered Surveyor NSW	DATE OF SURVEY: 27-02-2013	 Registered Surveyors NSW www.lts.com.au Suite 1, Level 1 810 Pacific Highway Gordon NSW 2072 Locked Bag 5 Gordon NSW 2072 P 1300 587 000 F 02 9499 7760	SEE SHEET 1 FOR AMENDMENT SCHEDULE	
	DATUM: AHD		CLIENT: MERIDEN ANGLICAN SCHOOL FOR GIRLS	ORIGINAL PLAN SIZE: A1 1:100
	SITE AREA: N/A		PLAN OF DETAIL AND LEVELS OF PART OF "MERIDEN ANGLICAN SCHOOL", No.10-28 REDMYRE ROAD, STRATHFIELD BEING LOT101 IN DP862040	PROJECT No: -
			LGA: STRATHFIELD	JOB REFERENCE: 35598DT
				SHEET OF 16 SHEETS 15

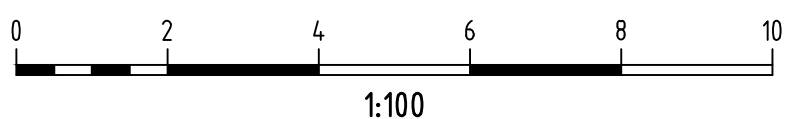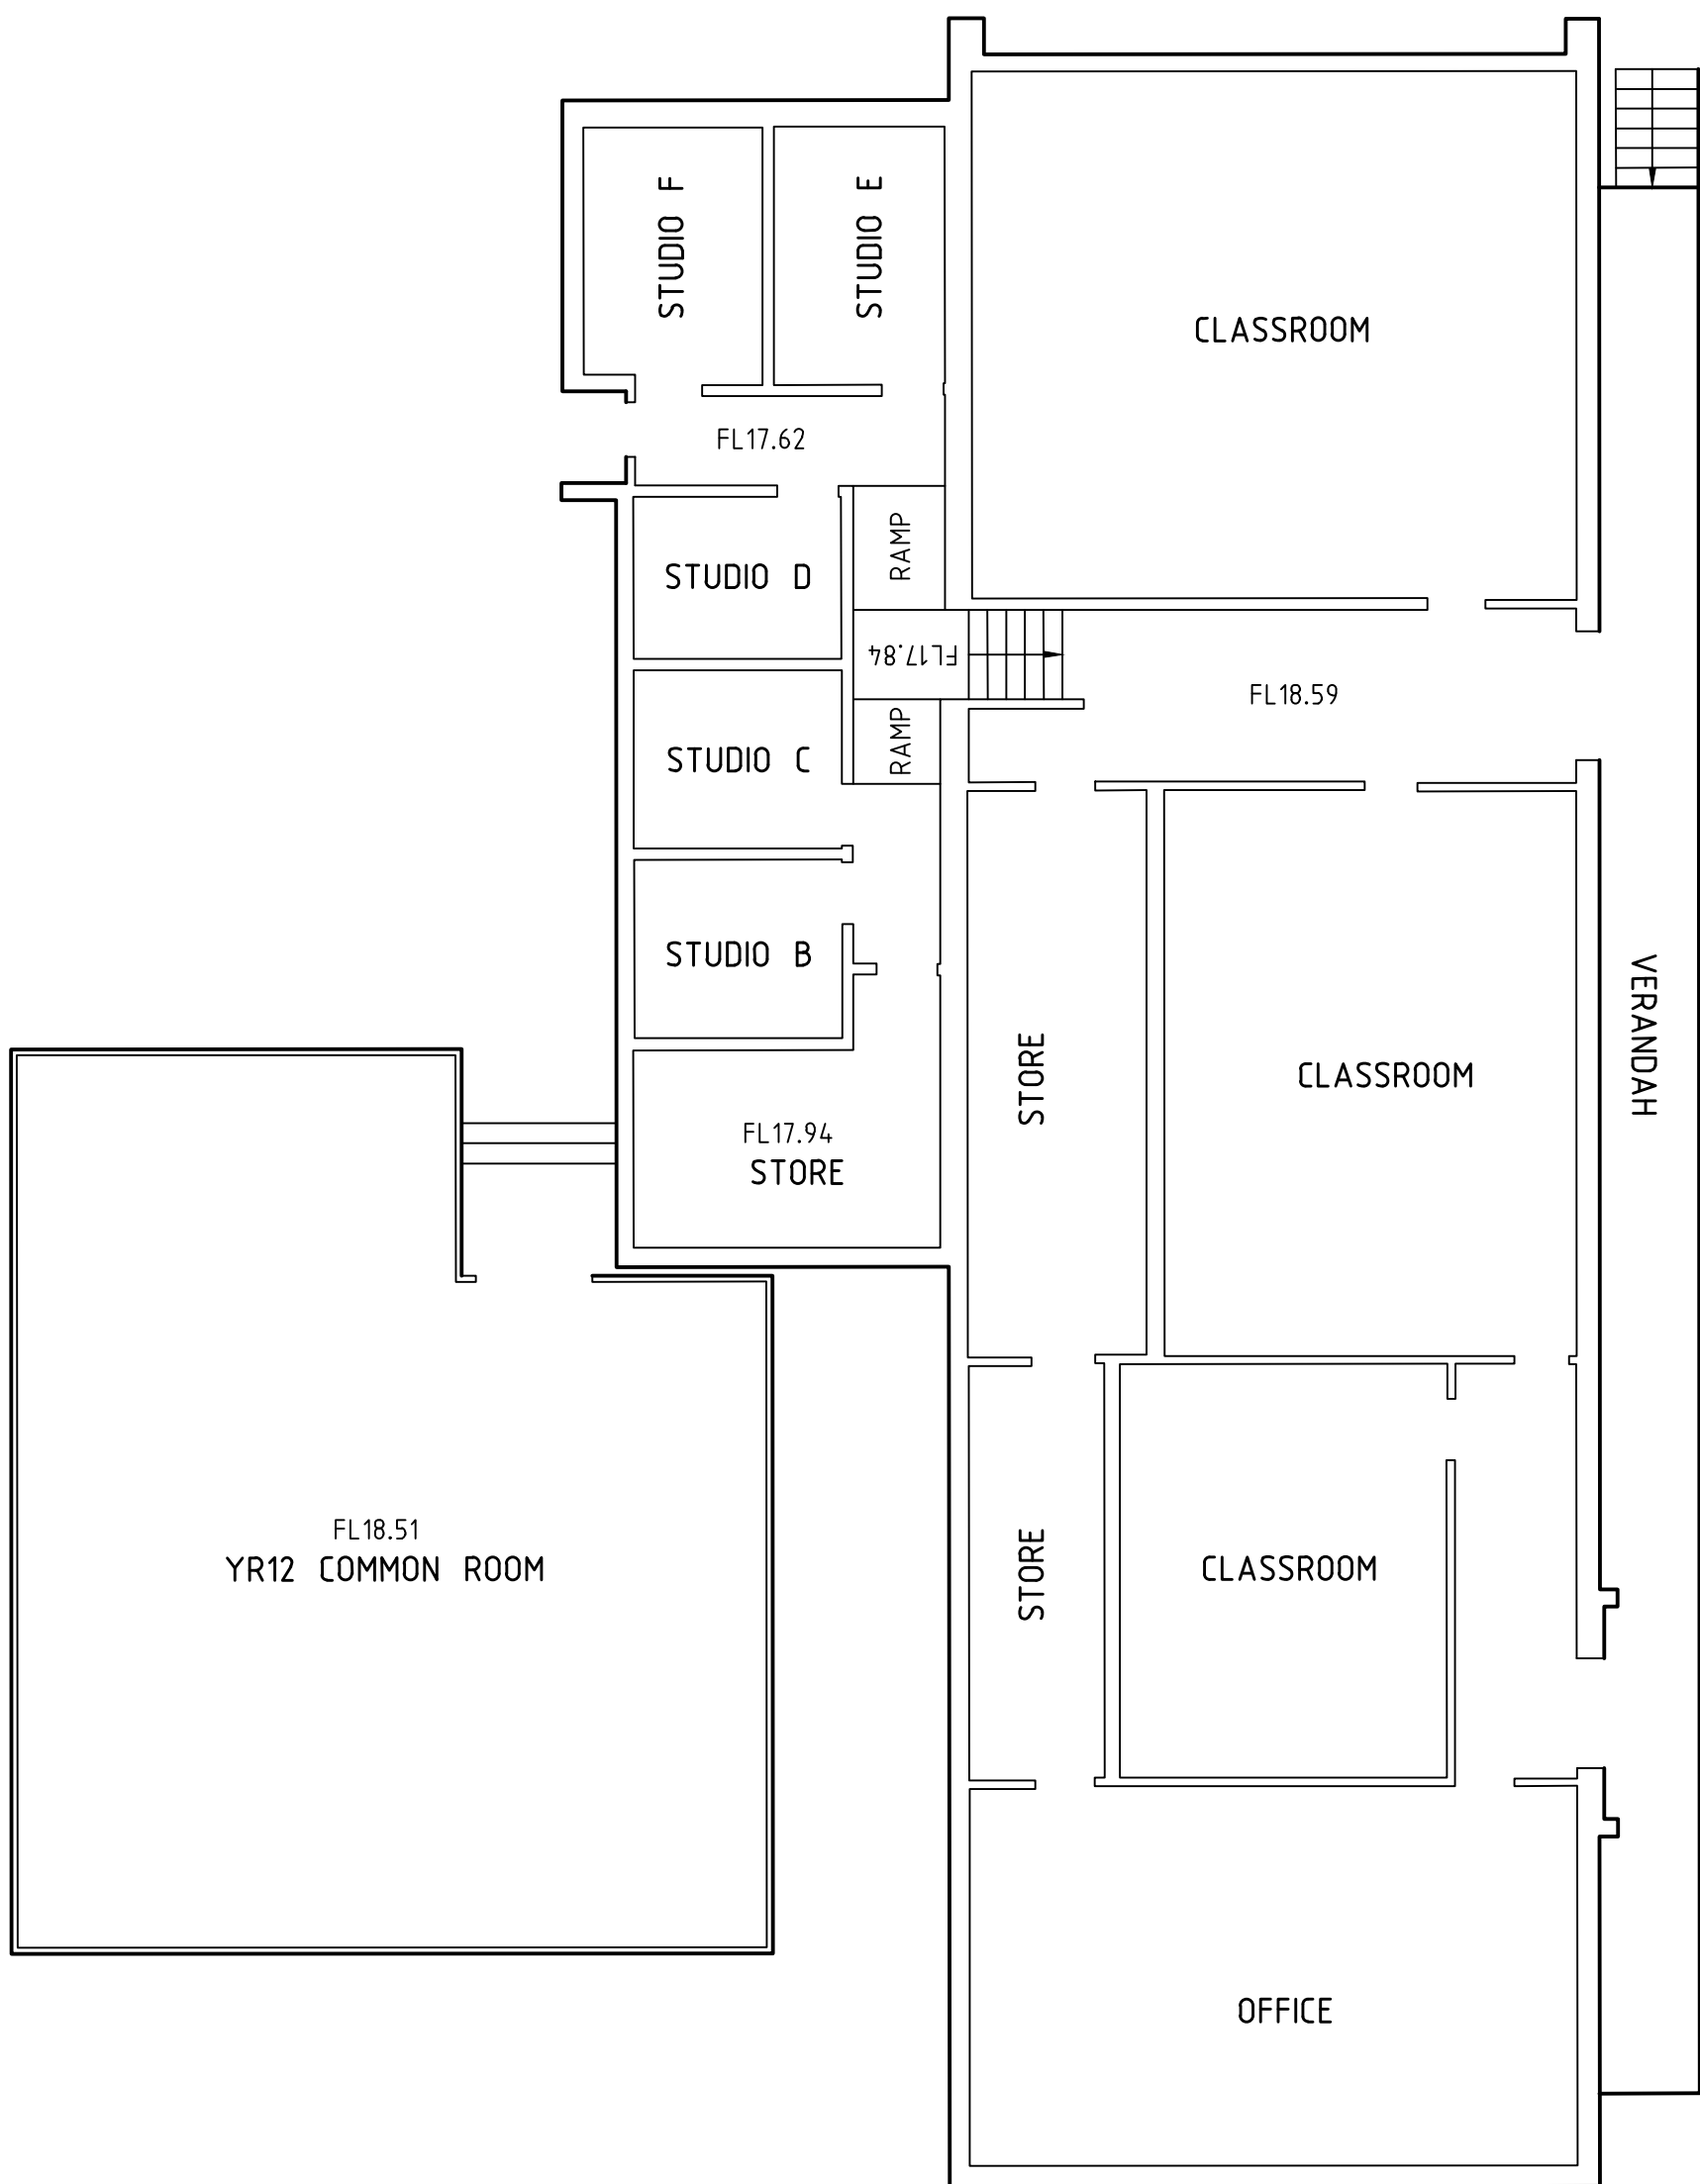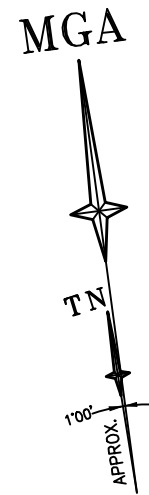

F~C DENOTES FLOOR TO CEILING HEIGHT
U/S DENOTES UNDERSIDE

SHEET 1 FOR LEGEND AND NOTES

THIS IS THE PLAN REFERRED TO IN MY LETTER DATED: -		DATE OF SURVEY: 27-02-2013	 Registered Surveyors NSW www.lts.com.au Suite 1, Level 1 810 Pacific Highway Gordon NSW 2072	SEE SHEET 1 FOR AMENDMENT SCHEDULE	
..... Registered Surveyor NSW		DATUM: AHD		CLIENT: MERIDEN ANGLICAN SCHOOL FOR GIRLS	ORIGINAL PLAN SIZE: A1 1:100
SITE AREA: N/A				PLAN OF DETAIL AND LEVELS OF PART OF "MERIDEN ANGLICAN SCHOOL", No.10-28 REDMYRE ROAD, STRATHFIELD BEING LOT101 IN DP862040	PROJECT No: -
				LGA: STRATHFIELD	JOB REFERENCE: 35598DT
			Locked Bag 5 Gordon NSW 2072 P 1300 587 000 F 02 9499 7760		SHEET OF 16 SHEETS 16