

NORTH POINT			
TRUE NORTH			
REV	DESCRIPTION OF CHANGE	ISSUED BY	CHECKED BY/DATE
A	ISSUED FOR DETAILED DESIGN	SW	GS 2012/19
B	ISSUED FOR TENDER	SW	GS 31/01/20
C	ISSUED FOR SSDA	CH	GS 14/08/20


LEGENDS:

NOTES:  
THIS DOCUMENT IS THE COPYRIGHT OF HDR.  
ALL INFORMATION ILLUSTRATED ON THIS DOCUMENT IS TO BE CHECKED  
AND VERIFIED ON SITE. IN THE EVENT OF DISCREPANCIES REFER TO THE  
ARCHITECT PRIOR TO COMMENCEMENT OF THE WORK. DO NOT SCALE  
DRAWINGS MANUALLY OR ELECTRONICALLY.

ARCHITECTS  
**HDR**  
Level 1, 110 Walker Street, North Sydney NSW 2060, Australia  
+61 2 9956 2666 | hdrinc.com  
HDR Pty. Limited ABN 76 158 075 220 trading as HDR  
PROJECT  
**BANKSTOWN CITY CAMPUS**  
**74 RICHARD ROAD**  
**BANKSTOWN NSW 2200**  
DRAWING TITLE  
**BASEMENT 2 GENERAL**  
**ARRANGEMENT PLAN**

STATUS		SSDA	
SCALE	DATE		
1:100 @ B1	14/08/20		
PROJECT NUMBER	DRAWING NUMBER	ISSUE	
10155691	112-01	C	



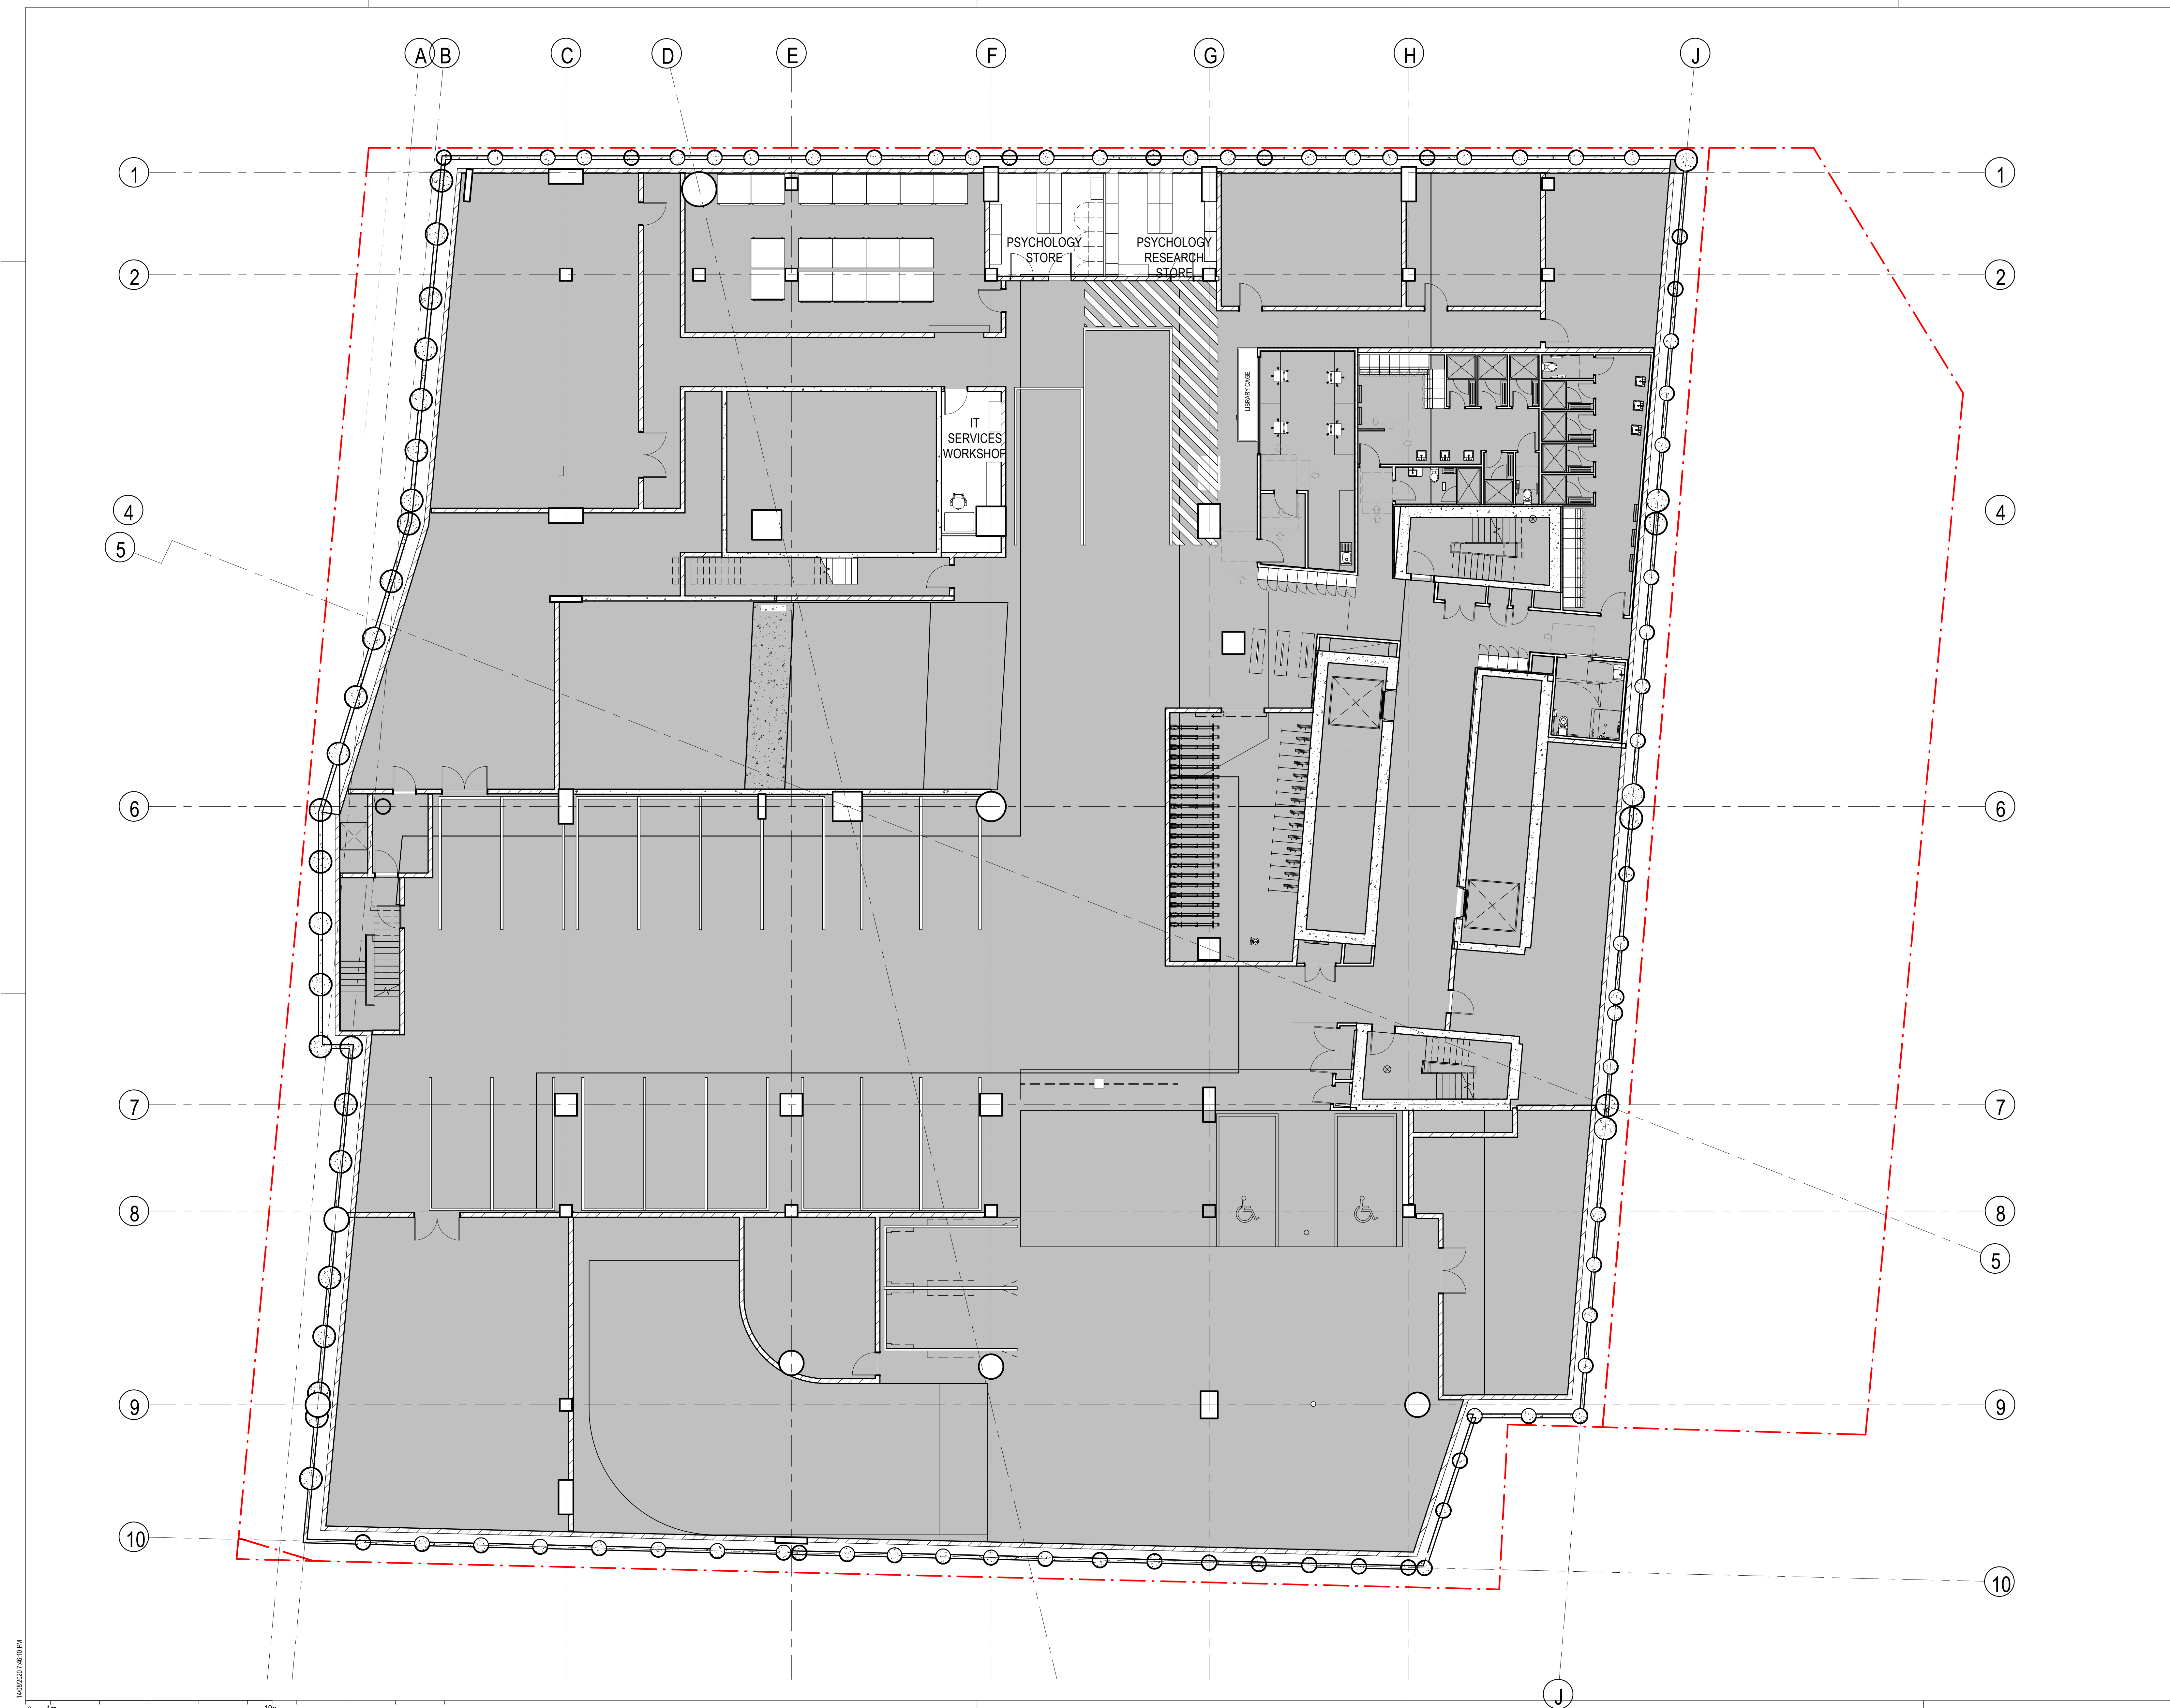

NORTH POINT

TRUE NORTH

REV	DESCRIPTION OF CHANGE	ISSUED BY	CHECKED BY	DATE
A	ISSUED FOR INFORMATION	SB	GS	02/08/19
B	ISSUED FOR INFORMATION	SB	GS	15/08/19
C	ISSUED FOR SCHEMATIC DESIGN	SB	GS	16/09/19
D	ISSUED FOR COORDINATION	SW	GS	29/09/19
E	ISSUED FOR COORDINATION	SW	GS	19/11/19
F	ISSUED FOR DETAILED DESIGN	SW	GS	20/12/19
G	ISSUED FOR TENDER	SW	GS	31/01/20
H	ISSUED FOR SSDA	CH	GS	14/08/20

A4

B1

LEGENDS:

NOTES:

THIS DOCUMENT IS THE COPYRIGHT OF HDR.  
ALL INFORMATION ILLUSTRATED ON THIS DOCUMENT IS TO BE CHECKED  
AND VERIFIED ON SITE. IN THE EVENT OF DISCREPANCIES REFER TO THE  
ARCHITECT PRIOR TO COMMENCEMENT OF THE WORK. DO NOT SCALE  
DRAWINGS MANUALLY OR ELECTRONICALLY.

ARCHITECTS

HDR

Level 1, 110 Walker Street, North Sydney NSW 2060, Australia  
+61 2 9956 2666 | hdrinc.com  
HDR Pty. Limited ABN 76 158 075 220 trading as HDR

PROJECT

BANKSTOWN CITY CAMPUS

74 RICHARD ROAD

BANKSTOWN NSW 2200

DRAWING TITLE

**BASEMENT 1 GENERAL  
ARRANGEMENT PLAN**

STATUS

SSDA

SCALE

1:100 @ B1

DATE

14/08/20

PROJECT NUMBER

10155691

DRAWING NUMBER


112-02

ISSUE

H

BIM 360://10155691\_WSU\_BCHDR-RVYT-CENTRAL\_INTERNAL.rvt



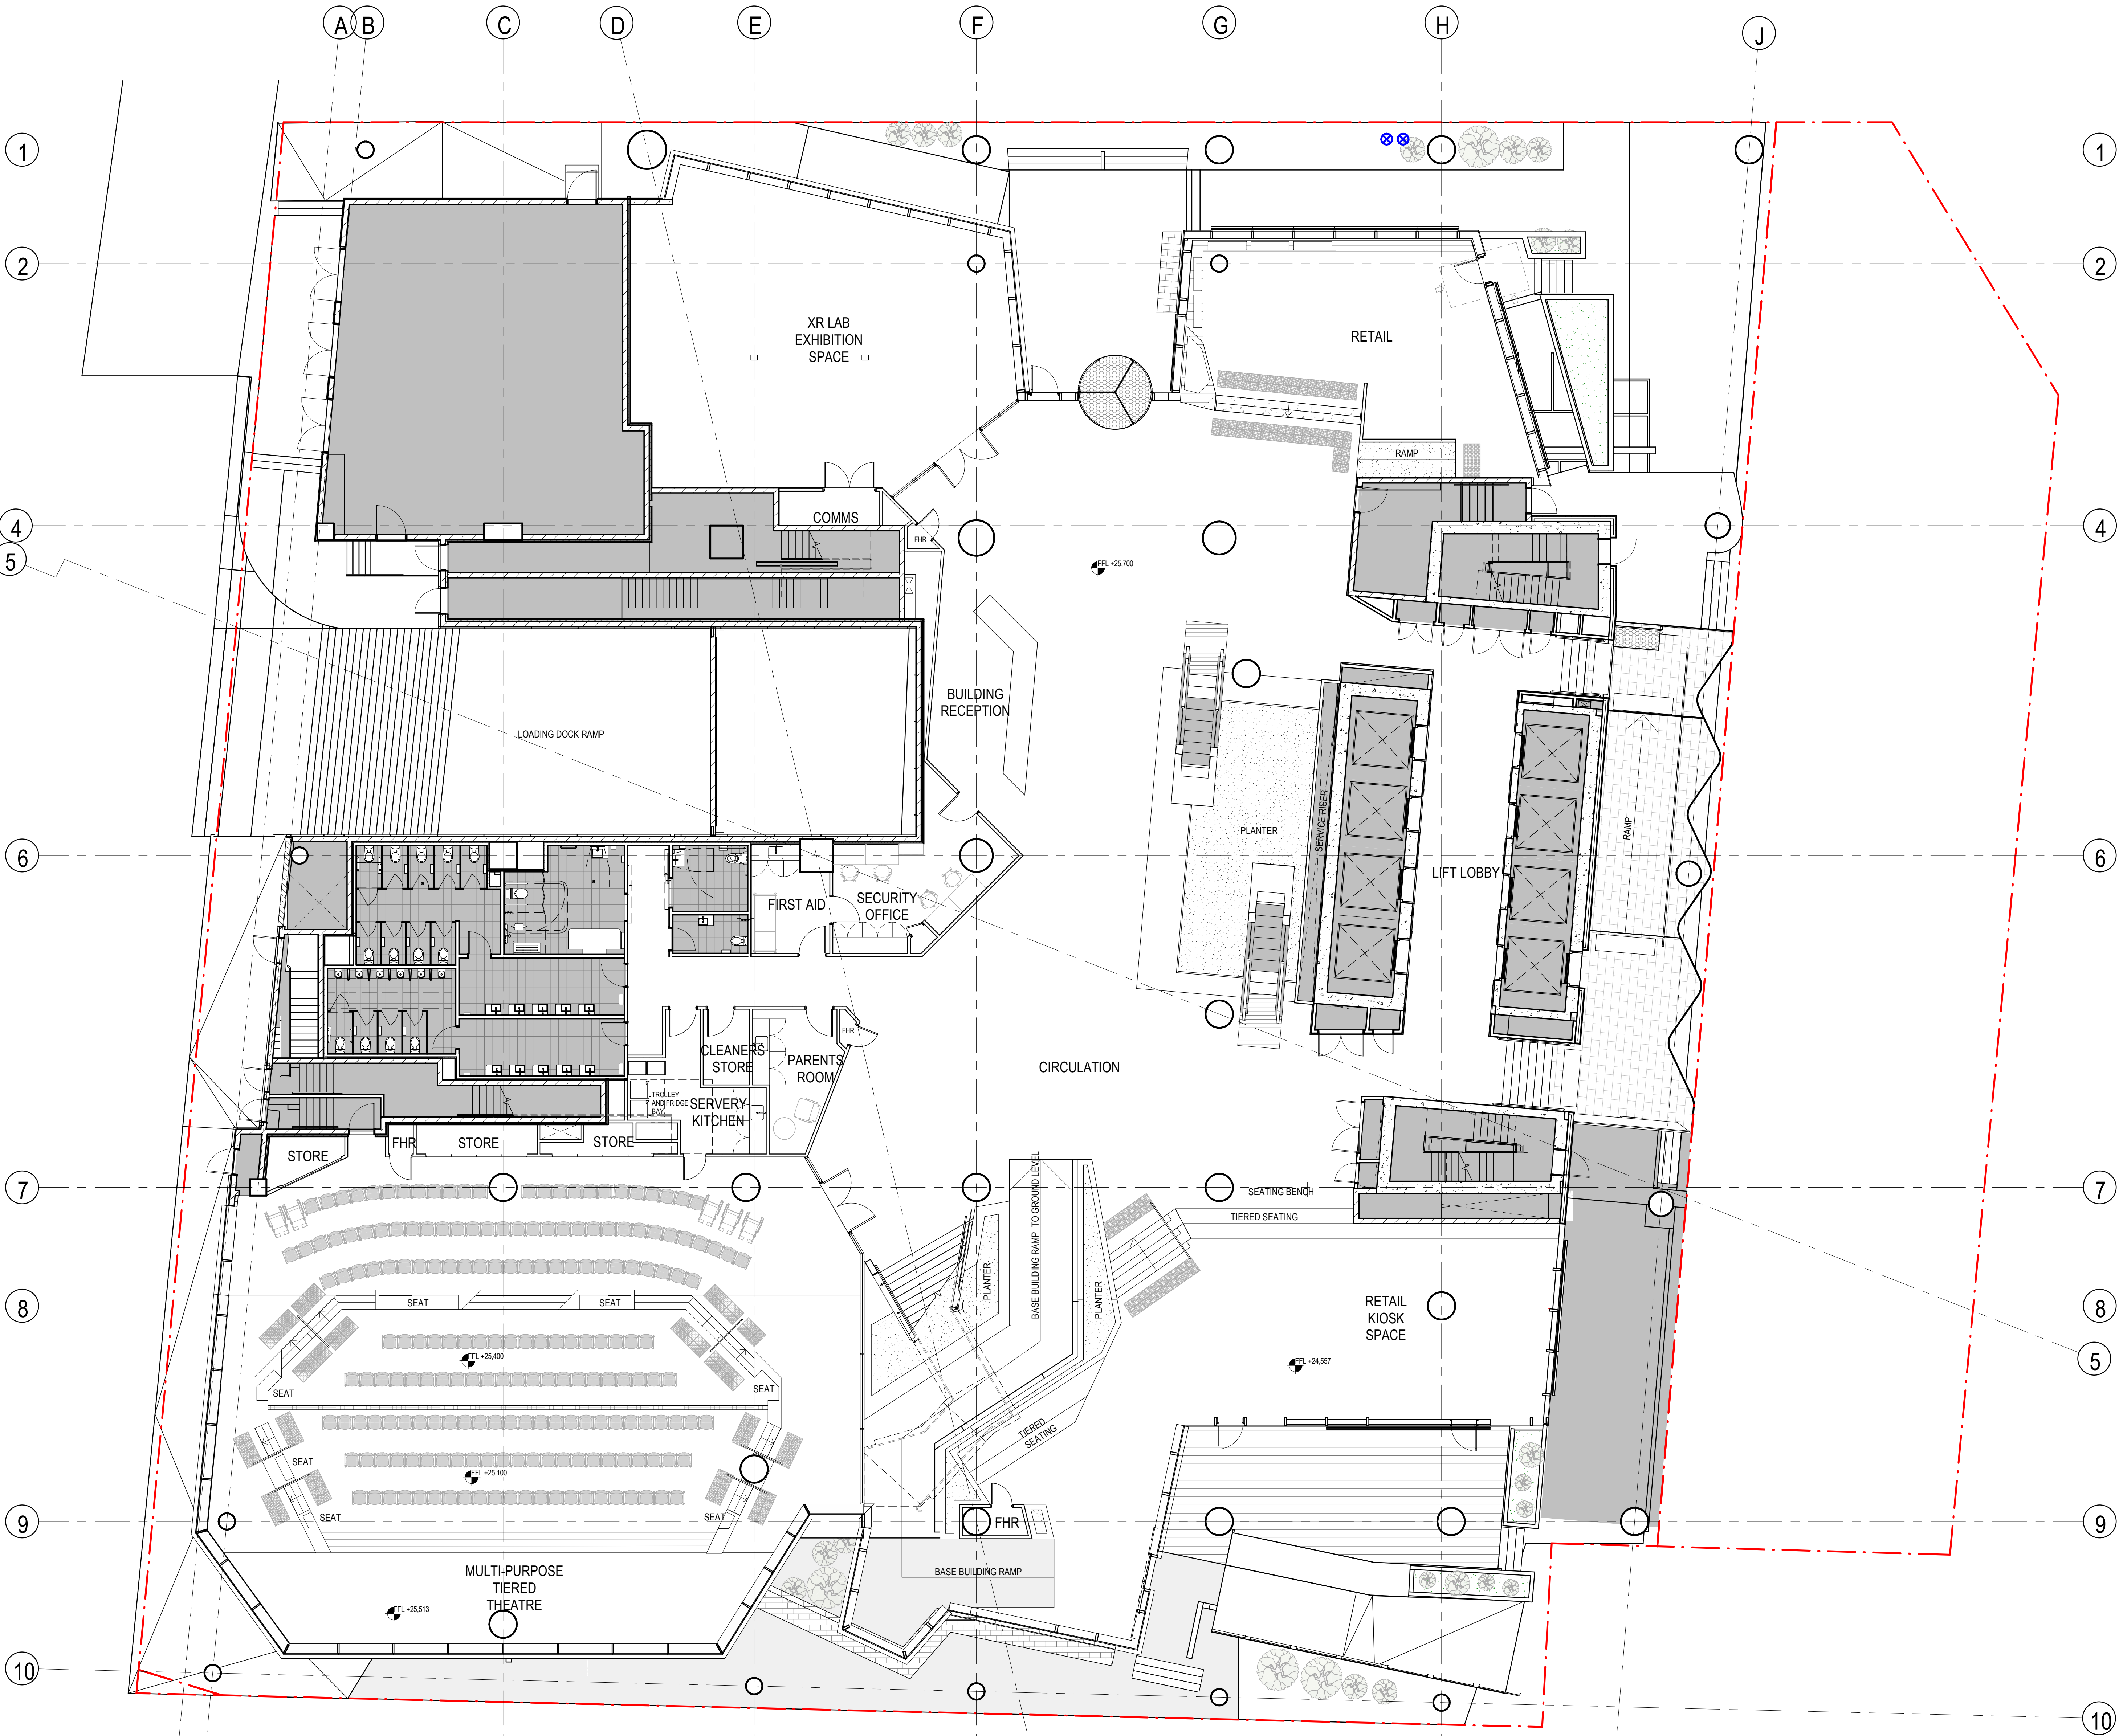

NORTH POINT			
REV	DESCRIPTION OF CHANGE	ISSUED BY	CHECKED BY/DATE
A	ISSUED FOR INFORMATION	SB	GS 02/08/19
B	ISSUED FOR INFORMATION	SB	GS 15/08/19
C	ISSUED FOR INFORMATION	SB	GS 30/08/19
D	ISSUED FOR SCHEMATIC DESIGN	SB	GS 16/09/19
E	ISSUED FOR COORDINATION	SW	GS 29/09/19
F	ISSUED FOR COORDINATION	SW	GS 15/11/19
G	ISSUED FOR DETAILED DESIGN	SW	GS 20/12/19
H	ISSUED FOR TENDER	SW	GS 31/01/20
I	ISSUED FOR SSDA	CH	GS 14/08/20

LEGENDS:

NOTES:  
THIS DOCUMENT IS THE COPYRIGHT OF HDR.  
ALL INFORMATION ILLUSTRATED ON THIS DOCUMENT IS TO BE CHECKED  
AND VERIFIED ON SITE. IN THE EVENT OF DISCREPANCIES REFER TO THE  
ARCHITECT PRIOR TO COMMENCEMENT OF THE WORK. DO NOT SCALE  
DRAWINGS MANUALLY OR ELECTRONICALLY.

ARCHITECTS

Level 1, 110 Walker Street, North Sydney NSW 2060, Australia  
+61 2 9956 2666 | hdrinc.com  
HDR Pty. Limited ABN 76 158 075 220 trading as HDR PROJECT

BANKSTOWN CITY CAMPUS

74 RICHARD ROAD

BANKSTOWN NSW 2200

DRAWING TITLE

GROUND LEVEL GENERAL ARRANGEMENT PLAN

STATUS		SSDA	
SCALE	1:100 @ B1	DATE	14/08/20
PROJECT NUMBER	10155691	DRAWING NUMBER	112-03
		ISSUE	1





NORTH POINT

TRUE NORTH

REV	DESCRIPTION OF CHANGE	ISSUED BY	CHECKED BY	DATE
A	ISSUED FOR INFORMATION	SB	GS	02/08/19
B	ISSUED FOR INFORMATION	SB	GS	15/08/19
C	ISSUED FOR INFORMATION	SB	GS	30/08/19
D	ISSUED FOR SCHEMATIC DESIGN	SB	GS	16/09/19
E	ISSUED FOR COORDINATION	SW	GS	29/09/19
F	ISSUED FOR COORDINATION	SW	GS	15/11/19
G	ISSUED FOR DETAILED DESIGN	SW	GS	20/12/19
H	ISSUED FOR TENDER	SW	GS	31/01/20
I	ISSUED FOR SSDA	CH	GS	14/08/20

LEGENDS:

NOTES:

THIS DOCUMENT IS THE COPYRIGHT OF HDR.  
ALL INFORMATION ILLUSTRATED ON THIS DOCUMENT IS TO BE CHECKED  
AND VERIFIED ON SITE. IN THE EVENT OF DISCREPANCIES REFER TO THE  
ARCHITECT PRIOR TO COMMENCEMENT OF THE WORK. DO NOT SCALE  
DRAWINGS MANUALLY OR ELECTRONICALLY.

ARCHITECTS

**HDR**

Level 1, 110 Walker Street, North Sydney NSW 2060, Australia  
+61 2 9956 2666 | hdrinc.com

HDR Pty. Limited ABN 76 158 075 220 trading as HDR PROJECT

**BANKSTOWN CITY CAMPUS**

**74 RICHARD ROAD**

**BANKSTOWN NSW 2200**

DRAWING TITLE

**LEVEL 1 GENERAL  
ARRANGEMENT PLAN**

STATUS

**SSDA**

SCALE

1:100 @ B1

DATE

14/08/20

PROJECT NUMBER

10155691


DRAWING NUMBER

112-04

ISSUE

1



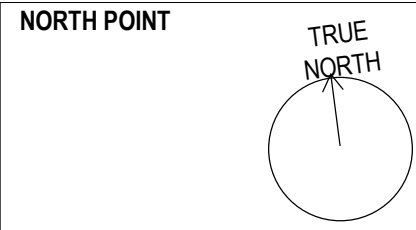

REV	DESCRIPTION OF CHANGE	ISSUED BY	CHECKED BY	DATE
A	ISSUED FOR INFORMATION	SB	GS	02/08/19
B	ISSUED FOR INFORMATION	SB	GS	15/08/19
C	ISSUED FOR INFORMATION	SB	GS	30/08/19
D	ISSUED FOR SCHEMATIC DESIGN	SB	GS	16/09/19
E	ISSUED FOR COORDINATION	SW	GS	29/09/19
F	ISSUED FOR COORDINATION	SW	GS	15/11/19
G	ISSUED FOR DETAILED DESIGN	SW	GS	20/12/19
H	ISSUED FOR TENDER	SW	GS	31/01/20
I	ISSUED FOR SSDA	CH	GS	14/08/20

LEGENDS:

NOTES:  
THIS DOCUMENT IS THE COPYRIGHT OF HDR.  
ALL INFORMATION ILLUSTRATED ON THIS DOCUMENT IS TO BE CHECKED  
AND VERIFIED ON SITE. IN THE EVENT OF DISCREPANCIES REFER TO THE  
ARCHITECT PRIOR TO COMMENCEMENT OF THE WORK. DO NOT SCALE  
DRAWINGS MANUALLY OR ELECTRONICALLY.

ARCHITECTS  
**HDR**

Level 1, 110 Walker Street, North Sydney NSW 2060, Australia  
+61 2 9956 2666 | hdrinc.com  
HDR Pty. Limited ABN 76 158 075 220 trading as HDR PROJECT

**BANKSTOWN CITY CAMPUS**  
**74 RICHARD ROAD**  
**BANKSTOWN NSW 2200**  
**LEVEL 2 GENERAL**  
**ARRANGEMENT PLAN**


STATUS

**SSDA**

SCALE	DATE
1:100 @ B1	14/08/20
PROJECT NUMBER	DRAWING NUMBER
10155691	112-05
	ISSUE
	1

BIM 360://10155691\_WSU\_BCHDR-4RVT-CENTRAL\_INTERNA...A4



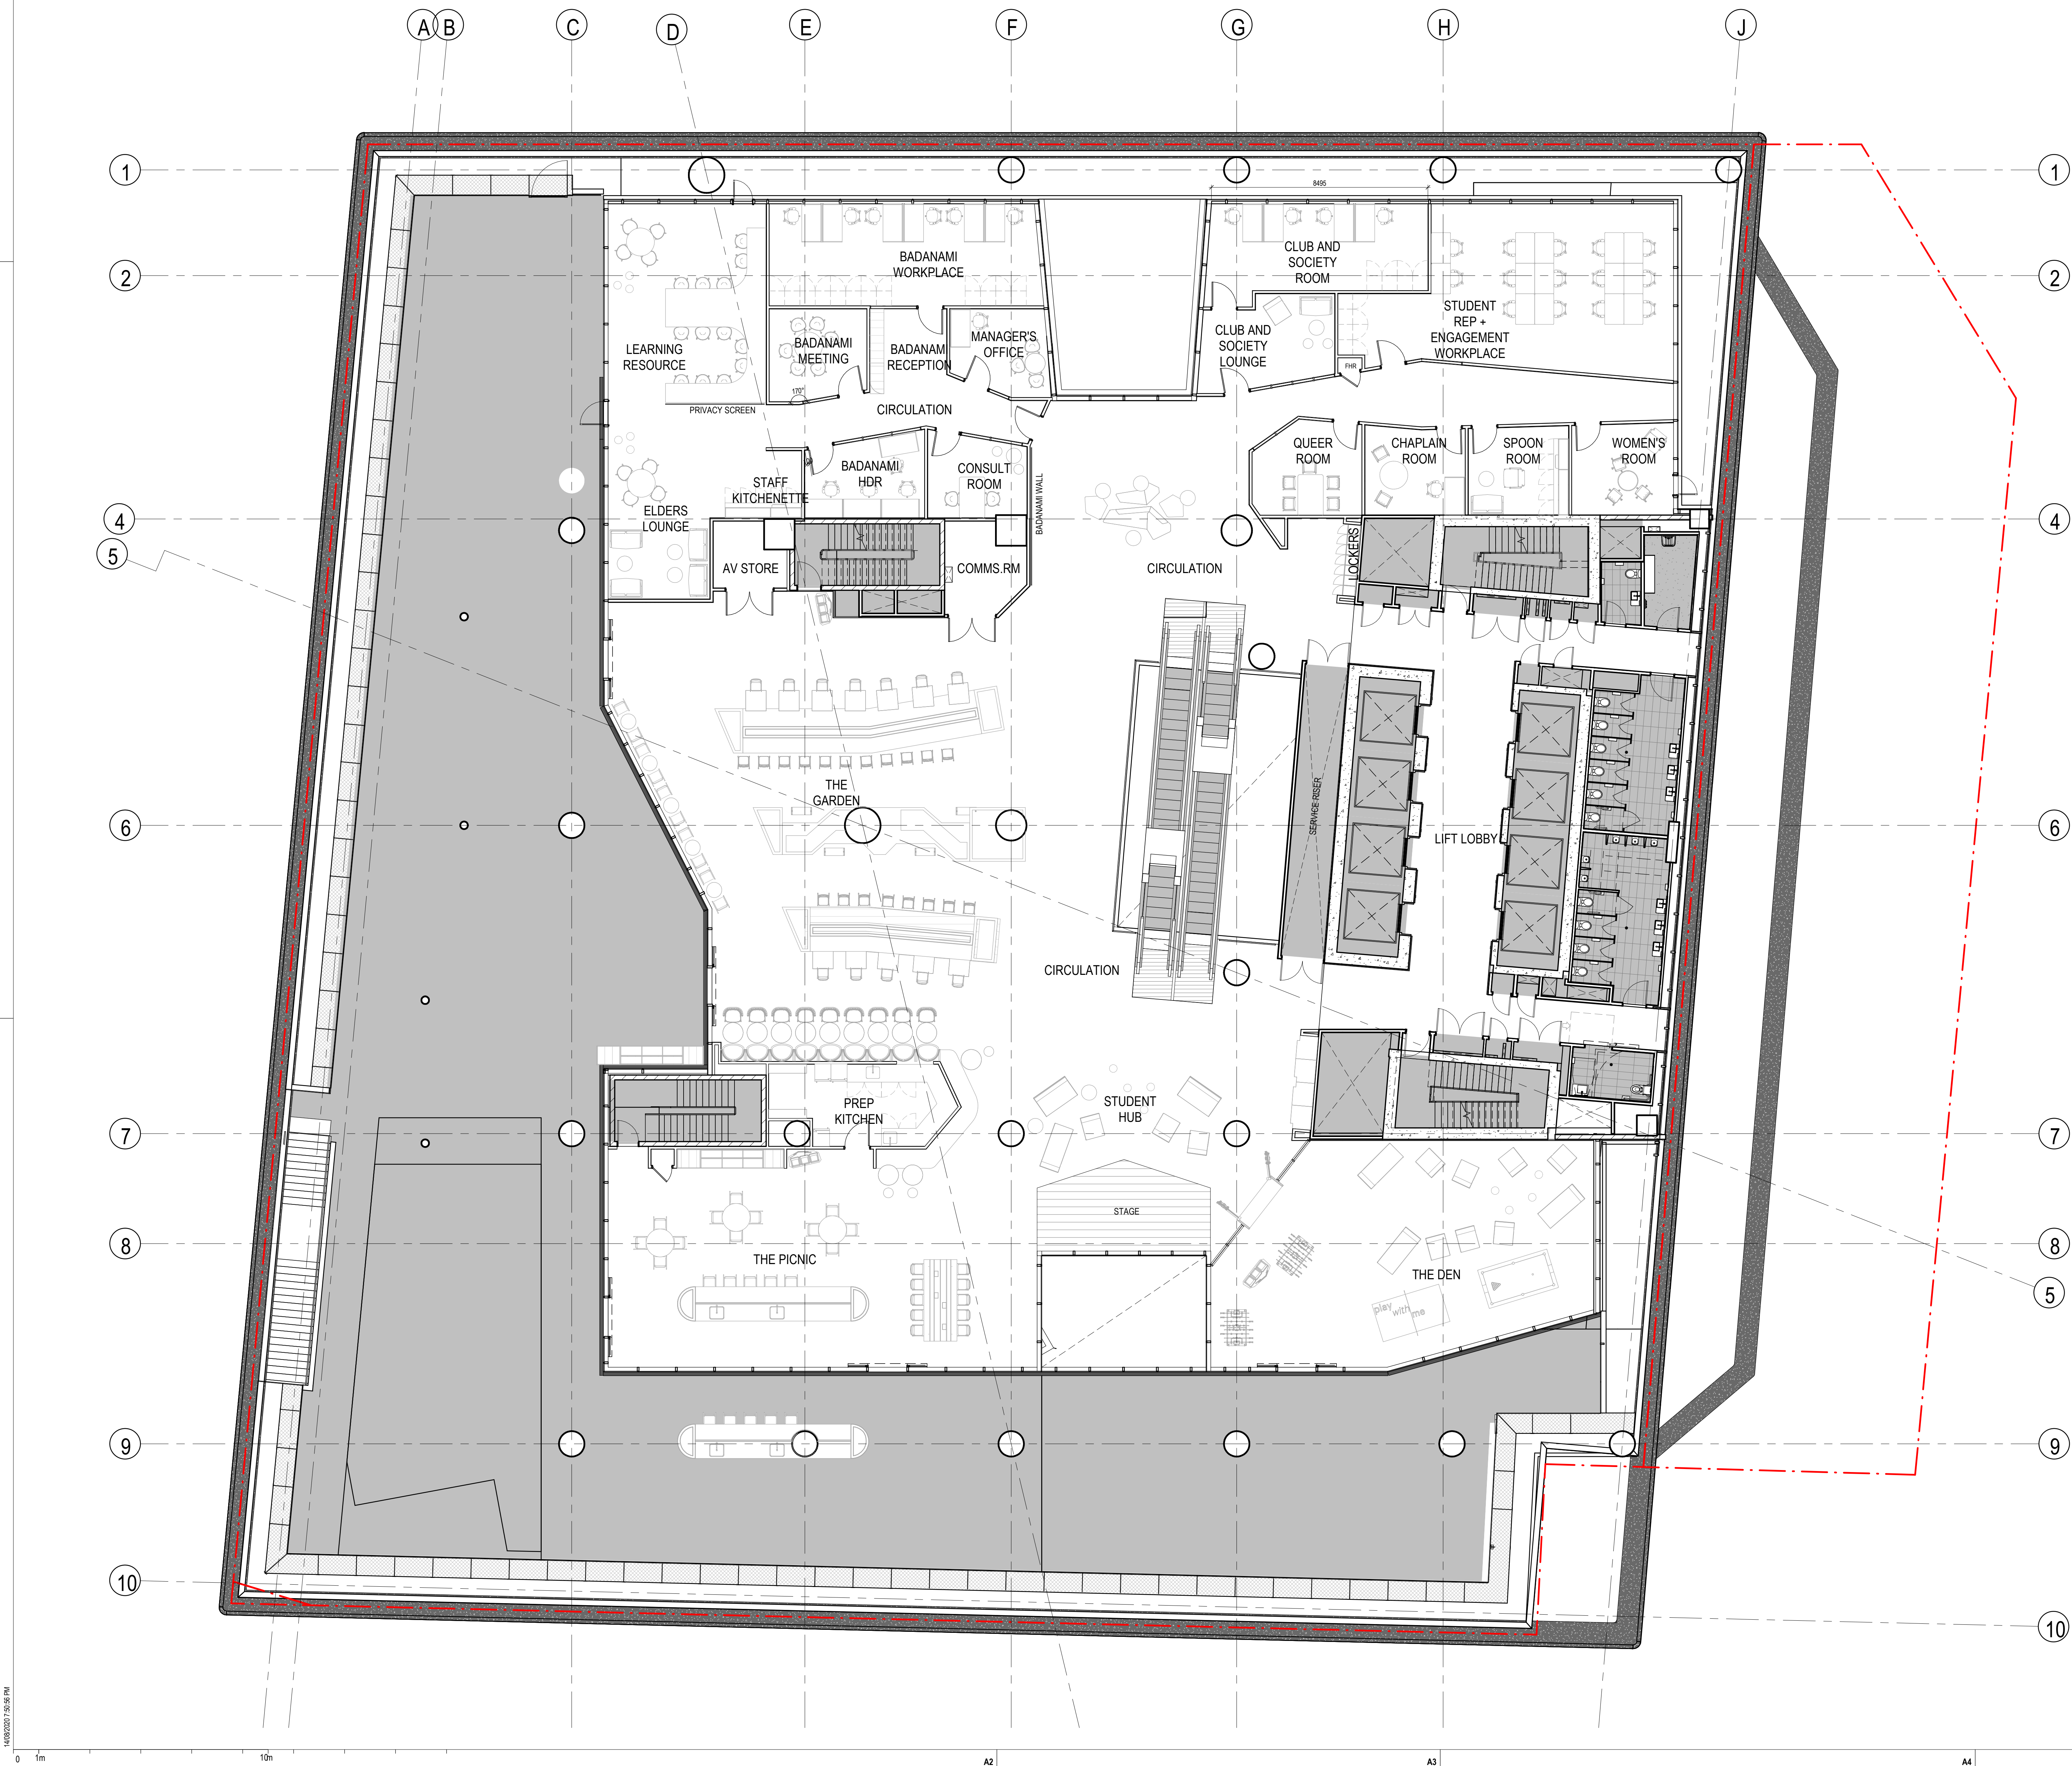

NORTH POINT

TRUE NORTH

REV	DESCRIPTION OF CHANGE	ISSUED BY	CHECKED BY	DATE
A	ISSUED FOR INFORMATION	SB	GS	02/08/19
B	ISSUED FOR INFORMATION	SB	GS	15/08/19
C	ISSUED FOR INFORMATION	SB	GS	30/08/19
D	ISSUED FOR SCHEMATIC DESIGN	SB	GS	16/09/19
E	ISSUED FOR COORDINATION	SW	GS	29/09/19
F	ISSUED FOR COORDINATION	SW	GS	15/11/19
G	ISSUED FOR DETAILED DESIGN	SW	GS	20/12/19
H	ISSUED FOR TENDER	SW	GS	31/01/20
I	ISSUED FOR SSDA	CH	GS	14/08/20

LEGENDS:

NOTES:  
THIS DOCUMENT IS THE COPYRIGHT OF HDR.  
ALL INFORMATION ILLUSTRATED ON THIS DOCUMENT IS TO BE CHECKED  
AND VERIFIED ON SITE. IN THE EVENT OF DISCREPANCIES REFER TO THE  
ARCHITECT PRIOR TO COMMENCEMENT OF THE WORK. DO NOT SCALE  
DRAWINGS MANUALLY OR ELECTRONICALLY.

ARCHITECTS

HDR

Level 1, 110 Walker Street, North Sydney NSW 2060, Australia  
+61 2 9956 2666 | hdrinc.com  
HDR Pty. Limited ABN 76 158 075 220 trading as HDR

PROJECT

BANKSTOWN CITY CAMPUS

74 RICHARD ROAD

BANKSTOWN NSW 2200

DRAWING TITLE

LEVEL 3 GENERAL

ARRANGEMENT PLAN

STATUS

SSDA

SCALE

1:100 @ B1

DATE

14/08/20

PROJECT NUMBER

10155691

DRAWING NUMBER


112-06

ISSUE

1

BIM 360://10155691\_WSU\_BCHDR-4RVT-CENTRAL\_INTERNAL.rvt



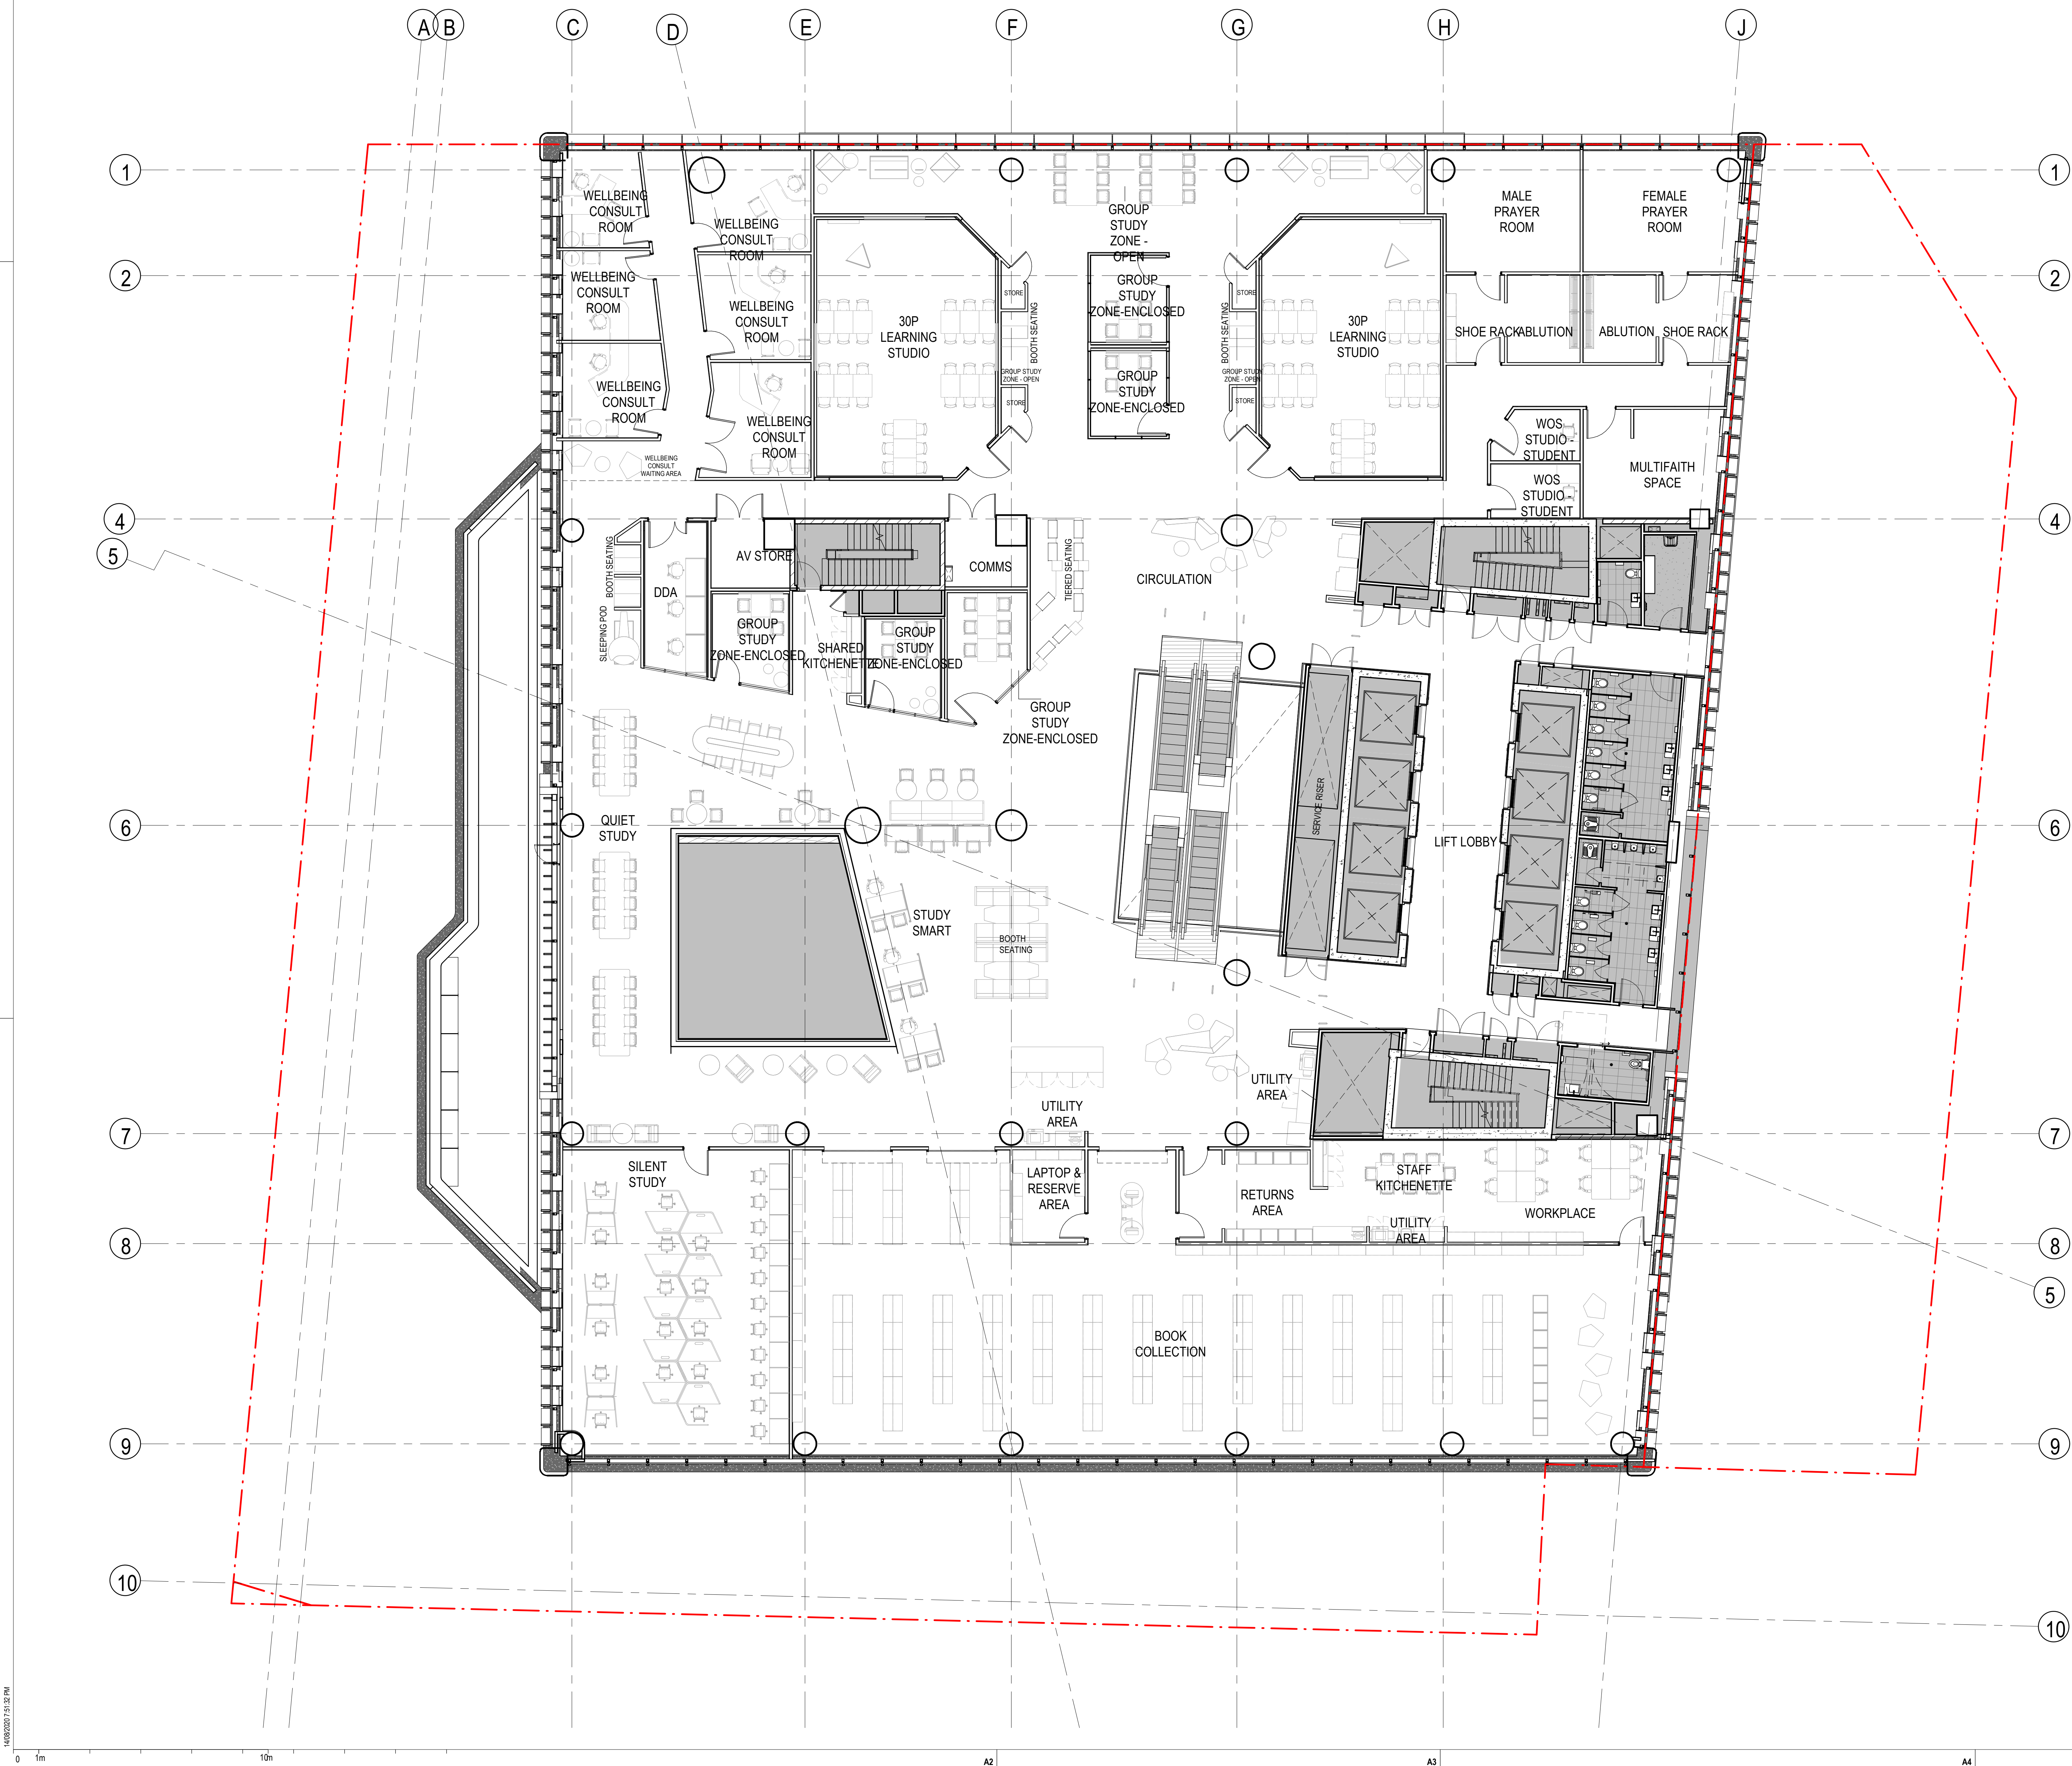

**NORTH POINT**

TRUE NORTH

REV	DESCRIPTION OF CHANGE	ISSUED BY	CHECKED BY	DATE
A	ISSUED FOR INFORMATION	SB	GS	02/08/19
B	ISSUED FOR INFORMATION	SB	GS	15/08/19
C	ISSUED FOR INFORMATION	SB	GS	30/08/19
D	ISSUED FOR SCHEMATIC DESIGN	SB	GS	16/09/19
E	ISSUED FOR COORDINATION	SW	GS	29/09/19
F	ISSUED FOR COORDINATION	SW	GS	15/11/19
G	ISSUED FOR DETAILED DESIGN	SW	GS	20/12/19
H	ISSUED FOR TENDER	SW	GS	31/01/20
I	ISSUED FOR SSDA	CH	GS	14/08/20

**LEGENDS:**

**NOTES:**  
THIS DOCUMENT IS THE COPYRIGHT OF HDR.  
ALL INFORMATION ILLUSTRATED ON THIS DOCUMENT IS TO BE CHECKED AND VERIFIED ON SITE. IN THE EVENT OF DISCREPANCIES REFER TO THE ARCHITECT PRIOR TO COMMENCEMENT OF THE WORK. DO NOT SCALE DRAWINGS MANUALLY OR ELECTRONICALLY.

**ARCHITECTS**

**HDR**

Level 1, 110 Walker Street, North Sydney NSW 2060, Australia  
+61 2 9956 2666 | hdrinc.com  
HDR Pty. Limited ABN 76 158 075 220 trading as HDR PROJECT

**BANKSTOWN CITY CAMPUS**  
**74 RICHARD ROAD**  
**BANKSTOWN NSW 2200**  
**LEVEL 4 GENERAL**  
**ARRANGEMENT PLAN**

**STATUS**

**SSDA**

SCALE	DATE
1:100 @ B1	14/08/20
PROJECT NUMBER	DRAWING NUMBER
10155691	112-07
	ISSUE
	1

BIM 360://10155691\_WSU\_BCHDR4RVT-CENTRAL\_INTERNAL.rvt





NORTH POINT

TRUE NORTH

REV	DESCRIPTION OF CHANGE	ISSUED BY	CHECKED BY	DATE
A	ISSUED FOR INFORMATION	SB	GS	02/08/19
B	ISSUED FOR INFORMATION	SB	GS	15/08/19
C	ISSUED FOR INFORMATION	SB	GS	30/08/19
D	ISSUED FOR SCHEMATIC DESIGN	SB	GS	16/09/19
E	ISSUED FOR COORDINATION	SW	GS	29/09/19
F	ISSUED FOR COORDINATION	SW	GS	15/11/19
G	ISSUED FOR DETAILED DESIGN	SW	GS	20/12/19
H	ISSUED FOR TENDER	SW	GS	31/01/20
I	ISSUED FOR SSDA	CH	GS	14/08/20

LEGENDS:

NOTES:  
THIS DOCUMENT IS THE COPYRIGHT OF HDR.  
ALL INFORMATION ILLUSTRATED ON THIS DOCUMENT IS TO BE CHECKED  
AND VERIFIED ON SITE. IN THE EVENT OF DISCREPANCIES REFER TO THE  
ARCHITECT PRIOR TO COMMENCEMENT OF THE WORK. DO NOT SCALE  
DRAWINGS MANUALLY OR ELECTRONICALLY.

ARCHITECTS

HDR

Level 1, 110 Walker Street, North Sydney NSW 2060, Australia  
+61 2 9956 2666 | hdrinc.com  
HDR Pty. Limited ABN 76 158 075 220 trading as HDR PROJECT

BANKSTOWN CITY CAMPUS

74 RICHARD ROAD

BANKSTOWN NSW 2200

DRAWING TITLE

LEVEL 5 GENERAL

ARRANGEMENT PLAN

STATUS

SSDA

SCALE

1:100 @ B1

DATE

14/08/20

PROJECT NUMBER

10155691

DRAWING NUMBER

112-08

ISSUE

1

BIM 360://10155691\_WSU\_BCHDR-RVY-CENTRAL\_INTERNAL.rvt



14/08/2023 7:52:38 PM

0 1m

10m

A2

A3

A4



NORTH POINT

TRUE NORTH

REV	DESCRIPTION OF CHANGE	ISSUED BY	CHECKED BY	DATE
A	ISSUED FOR INFORMATION	SB	GS	02/08/19
B	ISSUED FOR INFORMATION	SB	GS	15/08/19
C	ISSUED FOR INFORMATION	SB	GS	30/08/19
D	ISSUED FOR SCHEMATIC DESIGN	SB	GS	16/09/19
E	ISSUED FOR COORDINATION	SW	GS	29/09/19
F	ISSUED FOR COORDINATION	SW	GS	15/11/19
G	ISSUED FOR DETAILED DESIGN	SW	GS	20/12/19
H	ISSUED FOR TENDER	SW	GS	31/01/20
I	ISSUED FOR SSDA	CH	GS	14/08/20

LEGENDS:

NOTES:  
THIS DOCUMENT IS THE COPYRIGHT OF HDR.  
ALL INFORMATION ILLUSTRATED ON THIS DOCUMENT IS TO BE CHECKED  
AND VERIFIED ON SITE. IN THE EVENT OF DISCREPANCIES REFER TO THE  
ARCHITECT PRIOR TO COMMENCEMENT OF THE WORK. DO NOT SCALE  
DRAWINGS MANUALLY OR ELECTRONICALLY.

ARCHITECTS



Level 1, 110 Walker Street, North Sydney NSW 2060, Australia  
+61 2 9956 2666 | hdrinc.com  
HDR Pty. Limited ABN 76 158 075 220 trading as HDR

PROJECT

**BANKSTOWN CITY CAMPUS**

**74 RICHARD ROAD**

**BANKSTOWN NSW 2200**

**LEVEL 6 GENERAL**

**ARRANGEMENT PLAN**

DRAWING TITLE

STATUS

**SSDA**

SCALE

1:100 @ B1

DATE

14/08/20

PROJECT NUMBER

10155691

DRAWING NUMBER

112-09

ISSUE

1

BIM 360://10155691\_WSU\_BCHDR-4VY-CENTRAL\_INTERNAL.rvt





14/08/2023 7:54:44 PM

NORTH POINT

TRUE NORTH

REV	DESCRIPTION OF CHANGE	ISSUED BY	CHECKED BY	DATE
A	ISSUED FOR INFORMATION	SB	GS	02/08/19
B	ISSUED FOR INFORMATION	SB	GS	15/08/19
C	ISSUED FOR INFORMATION	SB	GS	30/08/19
D	ISSUED FOR SCHEMATIC DESIGN	SB	GS	16/09/19
E	ISSUED FOR COORDINATION	SW	GS	29/09/19
F	ISSUED FOR COORDINATION	SW	GS	15/11/19
G	ISSUED FOR DETAILED DESIGN	SW	GS	20/12/19
H	ISSUED FOR TENDER	SW	GS	31/01/20
I	ISSUED FOR SSDA	CH	GS	14/08/20

LEGENDS:

NOTES:  
THIS DOCUMENT IS THE COPYRIGHT OF HDR.  
ALL INFORMATION ILLUSTRATED ON THIS DOCUMENT IS TO BE CHECKED  
AND VERIFIED ON SITE. IN THE EVENT OF DISCREPANCIES REFER TO THE  
ARCHITECT PRIOR TO COMMENCEMENT OF THE WORK. DO NOT SCALE  
DRAWINGS MANUALLY OR ELECTRONICALLY.

ARCHITECTS

HDR

Level 1, 110 Walker Street, North Sydney NSW 2060, Australia  
+61 2 9956 2666 | hdrinc.com  
HDR Pty. Limited ABN 76 158 075 220 trading as HDR

PROJECT

BANKSTOWN CITY CAMPUS

74 RICHARD ROAD

BANKSTOWN NSW 2200

DRAWING TITLE

LEVEL 7 GENERAL  
ARRANGEMENT PLAN


STATUS

SSDA

SCALE	DATE
1:100 @ B1	14/08/20
PROJECT NUMBER	DRAWING NUMBER
10155691	112-10
	ISSUE
	1

BIM 360://10155691\_WSU\_BCHDR-LEVEL 7 CENTRAL\_INTERNA



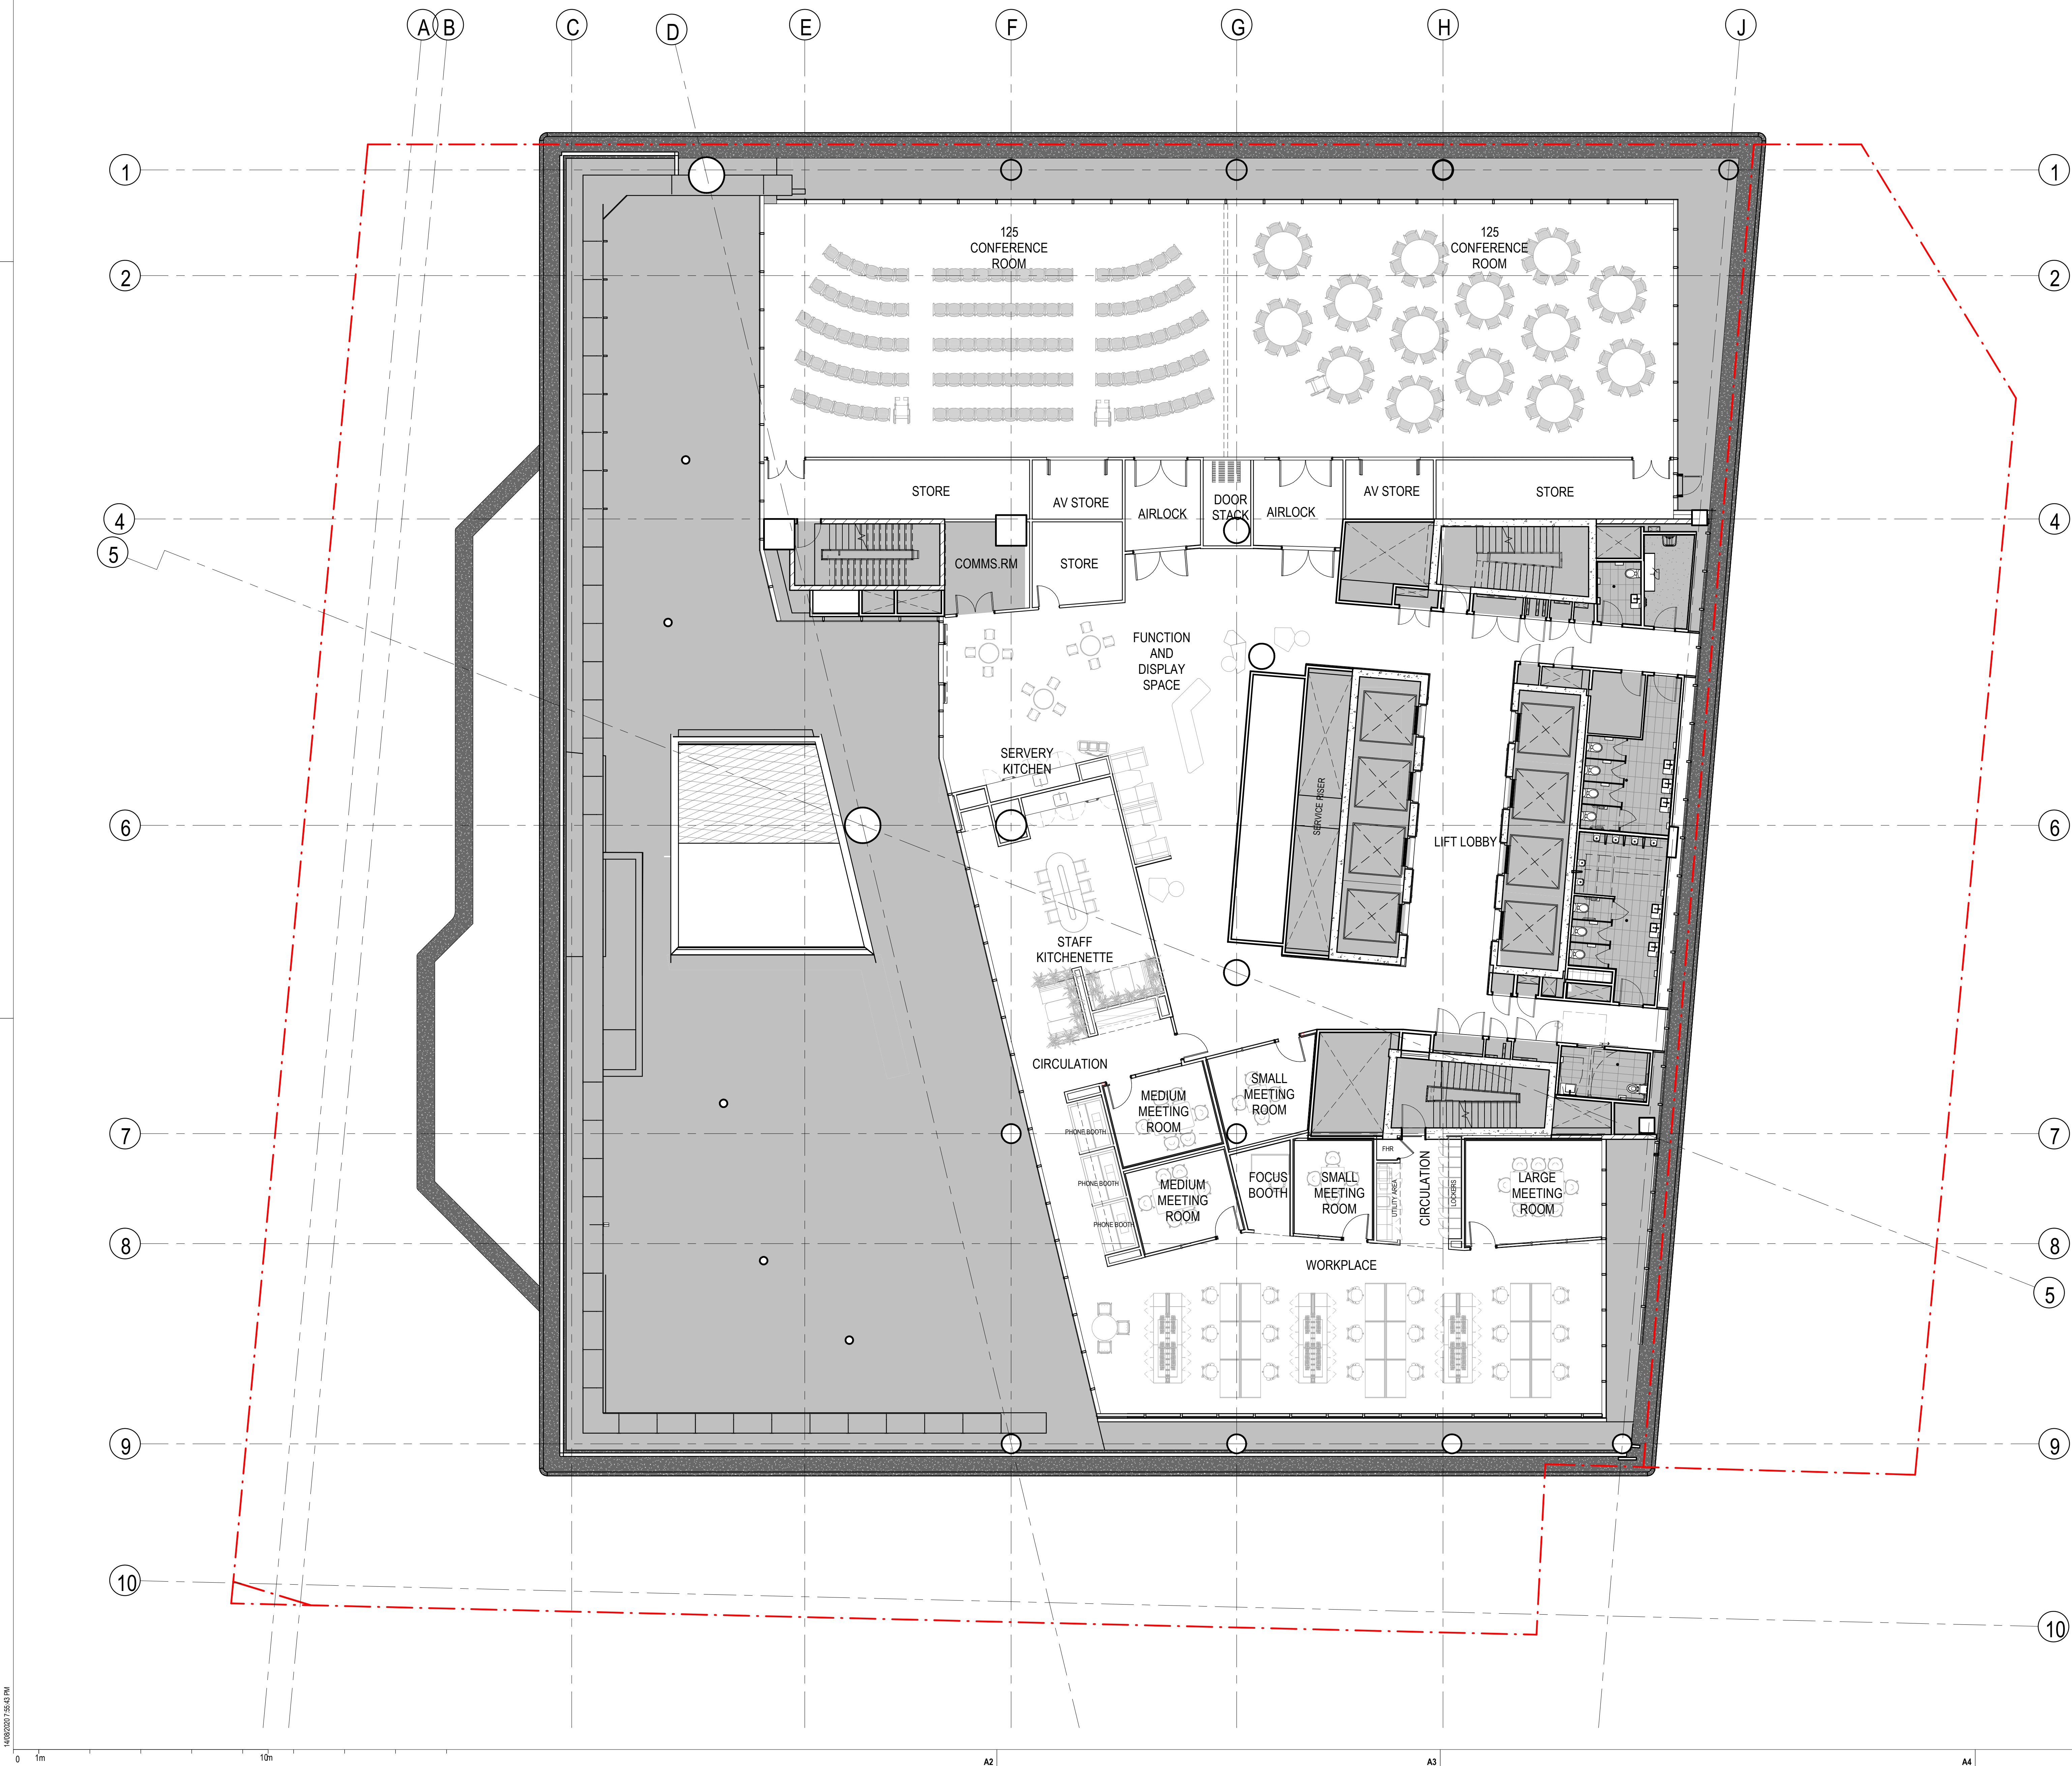

14/08/2023 15:43 PM

NORTH POINT

TRUE NORTH

REV	DESCRIPTION OF CHANGE	ISSUED BY	CHECKED BY	DATE
A	ISSUED FOR INFORMATION	SB	GS	02/08/19
B	ISSUED FOR INFORMATION	SB	GS	15/08/19
C	ISSUED FOR INFORMATION	SB	GS	30/08/19
D	ISSUED FOR SCHEMATIC DESIGN	SB	GS	16/09/19
E	ISSUED FOR COORDINATION	SW	GS	29/09/19
F	ISSUED FOR COORDINATION	SW	GS	15/11/19
G	ISSUED FOR DETAILED DESIGN	SW	GS	20/12/19
H	ISSUED FOR TENDER	SW	GS	31/01/20
I	ISSUED FOR SSDA	CH	GS	14/08/20

LEGENDS:

NOTES:

THIS DOCUMENT IS THE COPYRIGHT OF HDR.  
ALL INFORMATION ILLUSTRATED ON THIS DOCUMENT IS TO BE CHECKED  
AND VERIFIED ON SITE. IN THE EVENT OF DISCREPANCIES REFER TO THE  
ARCHITECT PRIOR TO COMMENCEMENT OF THE WORK. DO NOT SCALE  
DRAWINGS MANUALLY OR ELECTRONICALLY.

ARCHITECTS

HDR

Level 1, 110 Walker Street, North Sydney NSW 2060, Australia  
+61 2 9956 2666 | hdrinc.com  
HDR Pty. Limited ABN 76 158 075 220 trading as HDR  
PROJECT

BANKSTOWN CITY CAMPUS

74 RICHARD ROAD

BANKSTOWN NSW 2200

DRAWING TITLE

LEVEL 8 GENERAL

ARRANGEMENT PLAN

STATUS

SSDA

SCALE

1:100 @ B1

DATE

14/08/20

PROJECT NUMBER

10155691

DRAWING NUMBER

112-11

ISSUE

1

BIM 360://10155691\_WSU\_BCHDR-4RVT-CENTRAL\_INTERNAL.rvt



14/08/2021 7:56:47 PM

0 1m 10m

A2

A3

A4



NORTH POINT

TRUE NORTH

REV	DESCRIPTION OF CHANGE	ISSUED BY	CHECKED BY	DATE
A	ISSUED FOR INFORMATION	SB	GS	02/08/19
B	ISSUED FOR INFORMATION	SB	GS	15/08/19
C	ISSUED FOR INFORMATION	SB	GS	30/08/19
D	ISSUED FOR SCHEMATIC DESIGN	SB	GS	16/09/19
E	ISSUED FOR COORDINATION	SW	GS	29/09/19
F	ISSUED FOR COORDINATION	SW	GS	15/11/19
G	ISSUED FOR DETAILED DESIGN	SW	GS	20/12/19
H	ISSUED FOR TENDER	SW	GS	31/01/20
I	ISSUED FOR SSDA	CH	GS	14/08/20

LEGENDS:

NOTES:  
THIS DOCUMENT IS THE COPYRIGHT OF HDR.  
ALL INFORMATION ILLUSTRATED ON THIS DOCUMENT IS TO BE CHECKED  
AND VERIFIED ON SITE. IN THE EVENT OF DISCREPANCIES REFER TO THE  
ARCHITECT PRIOR TO COMMENCEMENT OF THE WORK. DO NOT SCALE  
DRAWINGS MANUALLY OR ELECTRONICALLY.

ARCHITECTS



Level 1, 110 Walker Street, North Sydney NSW 2060, Australia  
+61 2 9956 2666 | hdrinc.com  
HDR Pty. Limited ABN 76 158 075 220 trading as HDR

PROJECT

**BANKSTOWN CITY CAMPUS**

**74 RICHARD ROAD**

**BANKSTOWN NSW 2200**

DRAWING TITLE

**LEVEL 9 GENERAL**

**ARRANGEMENT PLAN**

STATUS

**SSDA**

SCALE

1:100 @ B1

DATE

14/08/20

PROJECT NUMBER

10155691

DRAWING NUMBER

112-12

ISSUE

1

BIM 360://10155691\_WSU\_BCHDR-4VYT-CENTRAL\_INTERNAL.rvt