


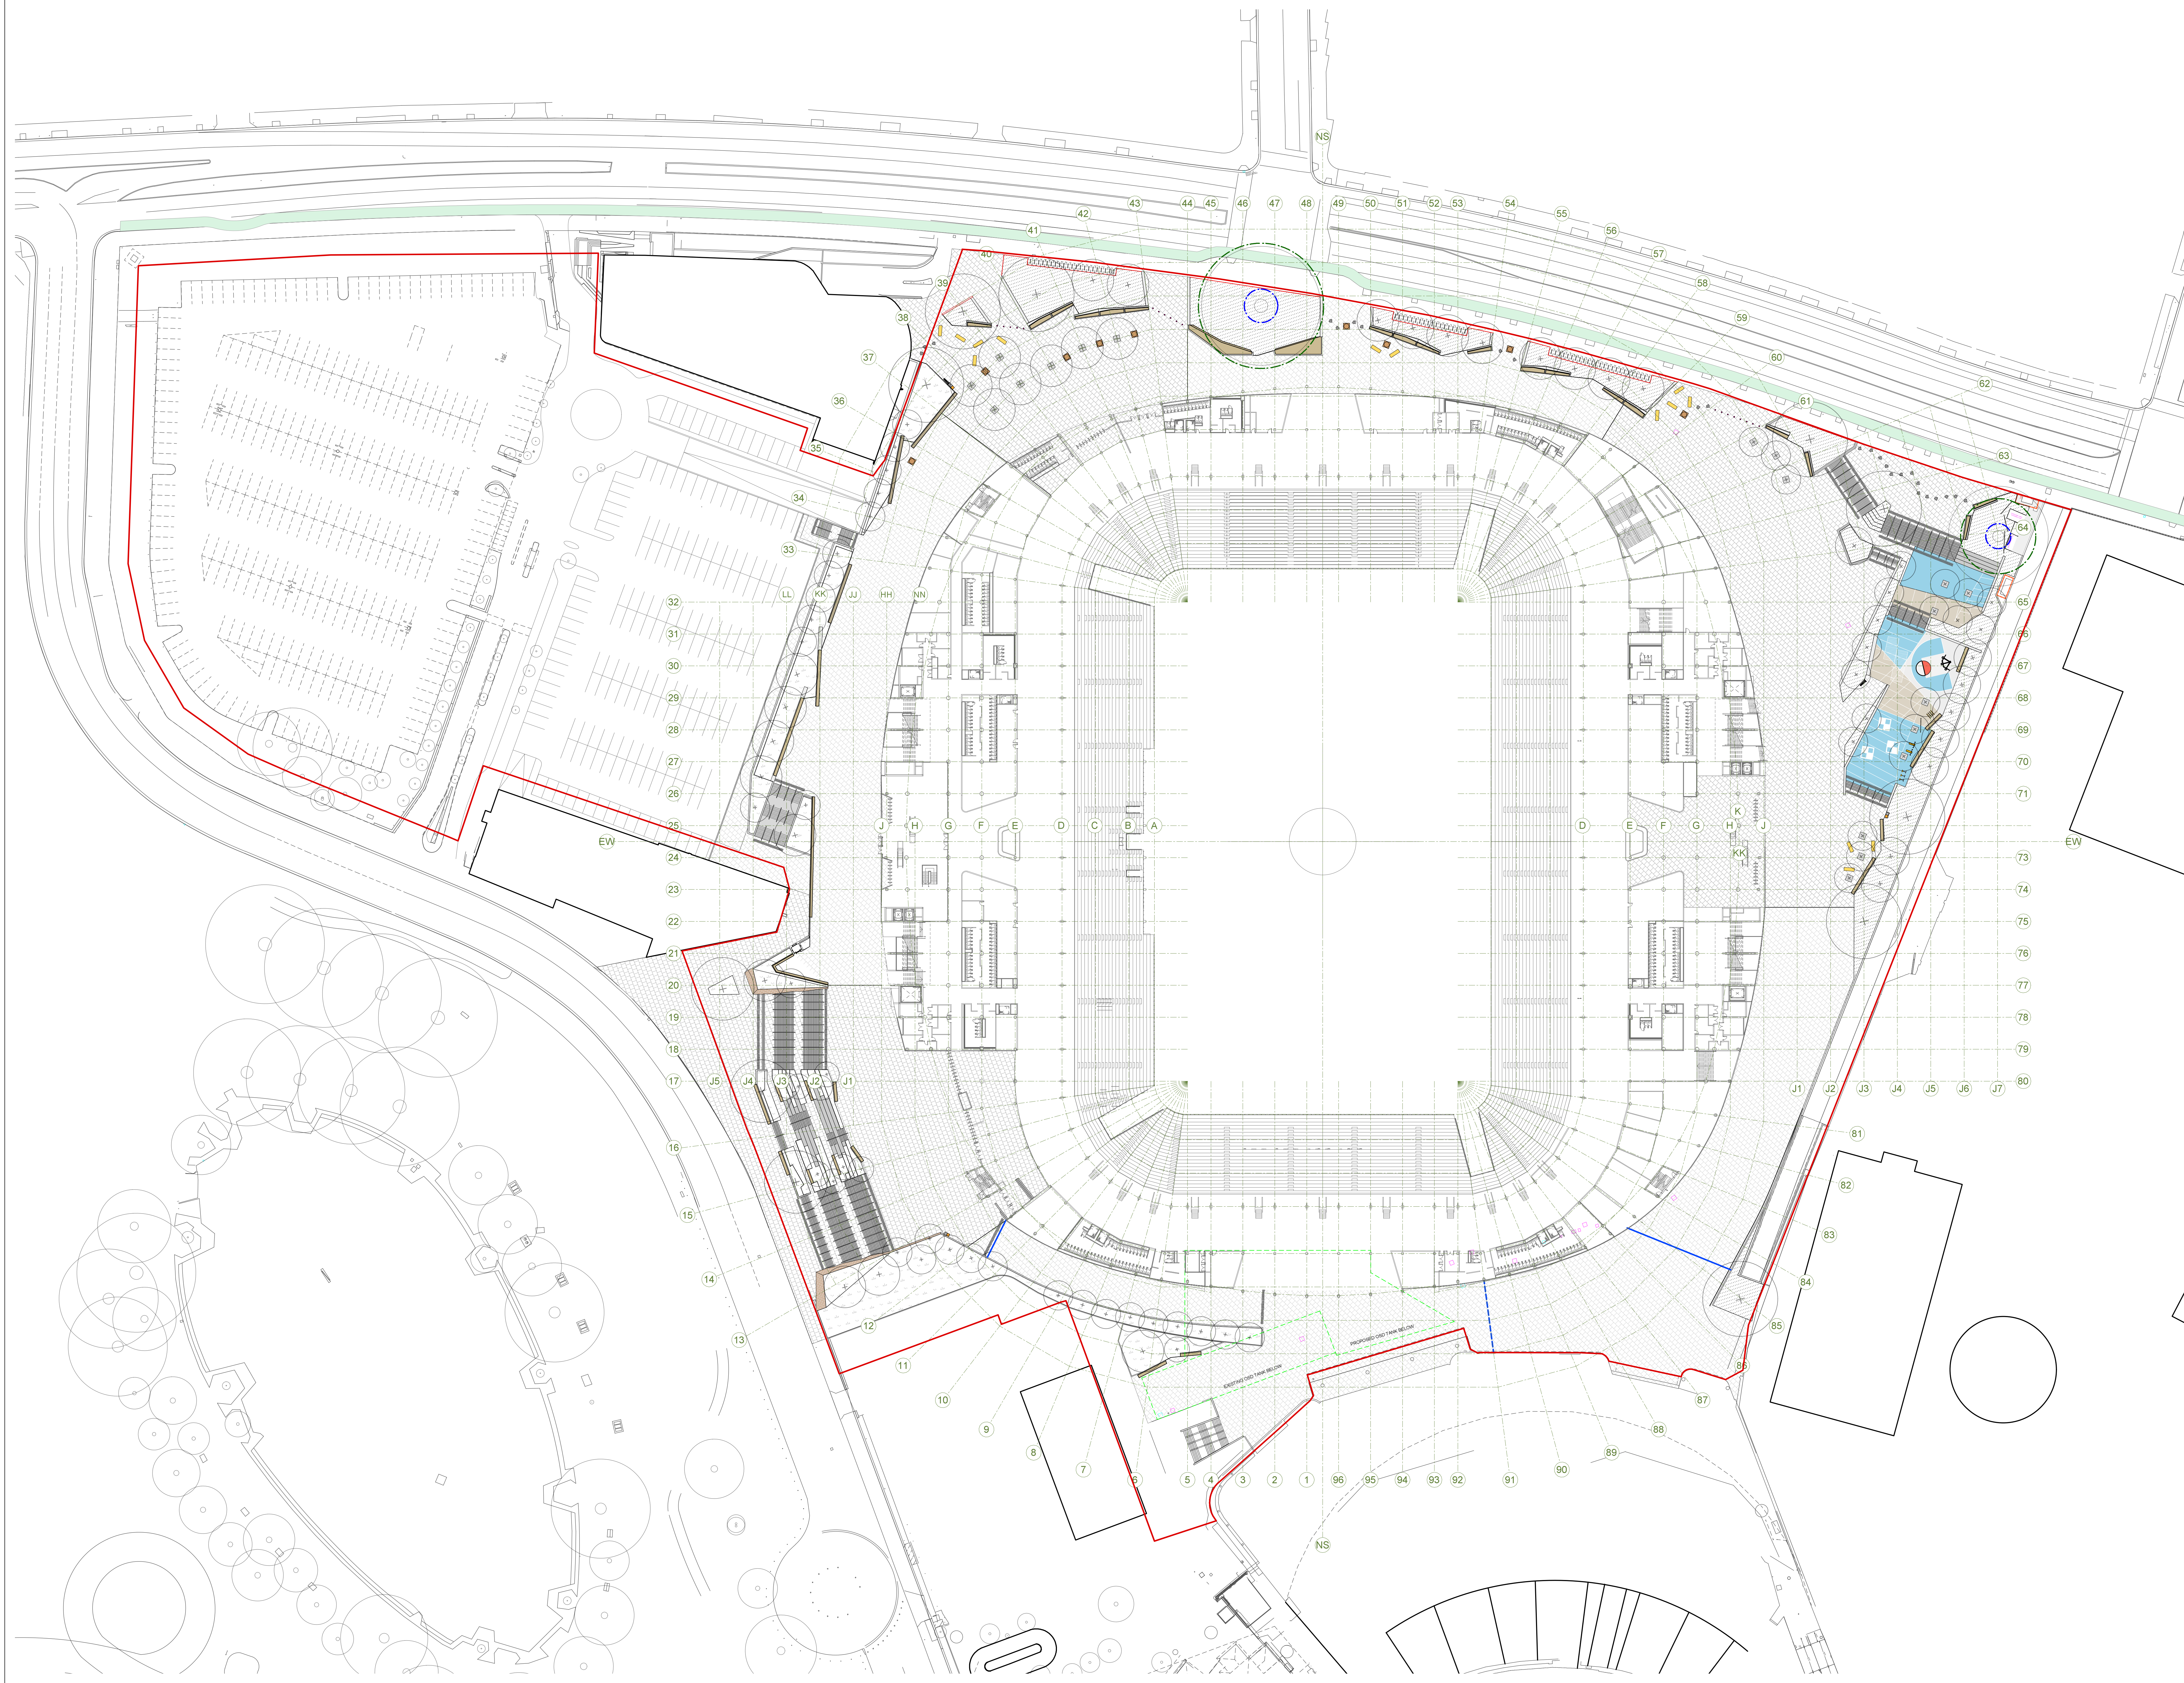

NOTES

These drawings are shown in colour and shall be read in digital format or print colour hardcopy.

These drawings shall be read in conjunction with all relevant information (not limited to legends, schedules, specifications).

These drawings shall be read in conjunction with any Engineers, Architects or other consultant information (not limited to drawings, legends, schedules, specifications).

Check all dimensions and site conditions prior to commencement of any work and the procurement of any services, materials, fittings, fabrication or equipment.

Do not scale drawings – refer to figured drawings only. Any discrepancies shall immediately be referred to the Landscape Architect for clarification.

All drawings shall not be reproduced or distributed without prior permission of the Landscape Architect.

WARNING		
	Services shown on this drawing are approximate only. The exact location is to be confirmed on site by contractor prior to commencement of work.	
	www.100.com.au	
DATE	REV	AMENDMENTS
18/01/19	A	FOR INFORMATION
18/01/19	B	FOR INFORMATION
28/01/19	C	FOR INFORMATION
01/01/19	D	FOR INFORMATION
12/01	E	CHECK JANUARY PACKAGE - SUBMITTED FOR INFORMATION
22/01/19	F	FOR INFORMATION
28/01/19	G	END OF FEBRUARY PACKAGE - FOR INFORMATION

ASPECT Studios™

ASPECT Studios Pty Ltd
Level 1, 70-80 George Street
Sydney NSW 2015
Australia
T 02 9559 7182
www.aspect-studios.com
sydney@aspect-studios.com
ABN 11 120 219 901

CLIENT


PROJECT
SYDNEY FOOTBALL STADIUM
Moore Park, New South Wales

DRAWING
LANDSCAPE MASTERPLAN
Ground Level

DRAWN: KB CHECKED: JH SCALE A0 | SCALE A2
1:500 1:1000

STATUS: **FOR INFORMATION**
NOT FOR CONSTRUCTION

DRAWING NO. **LA-100** REVISION **G**

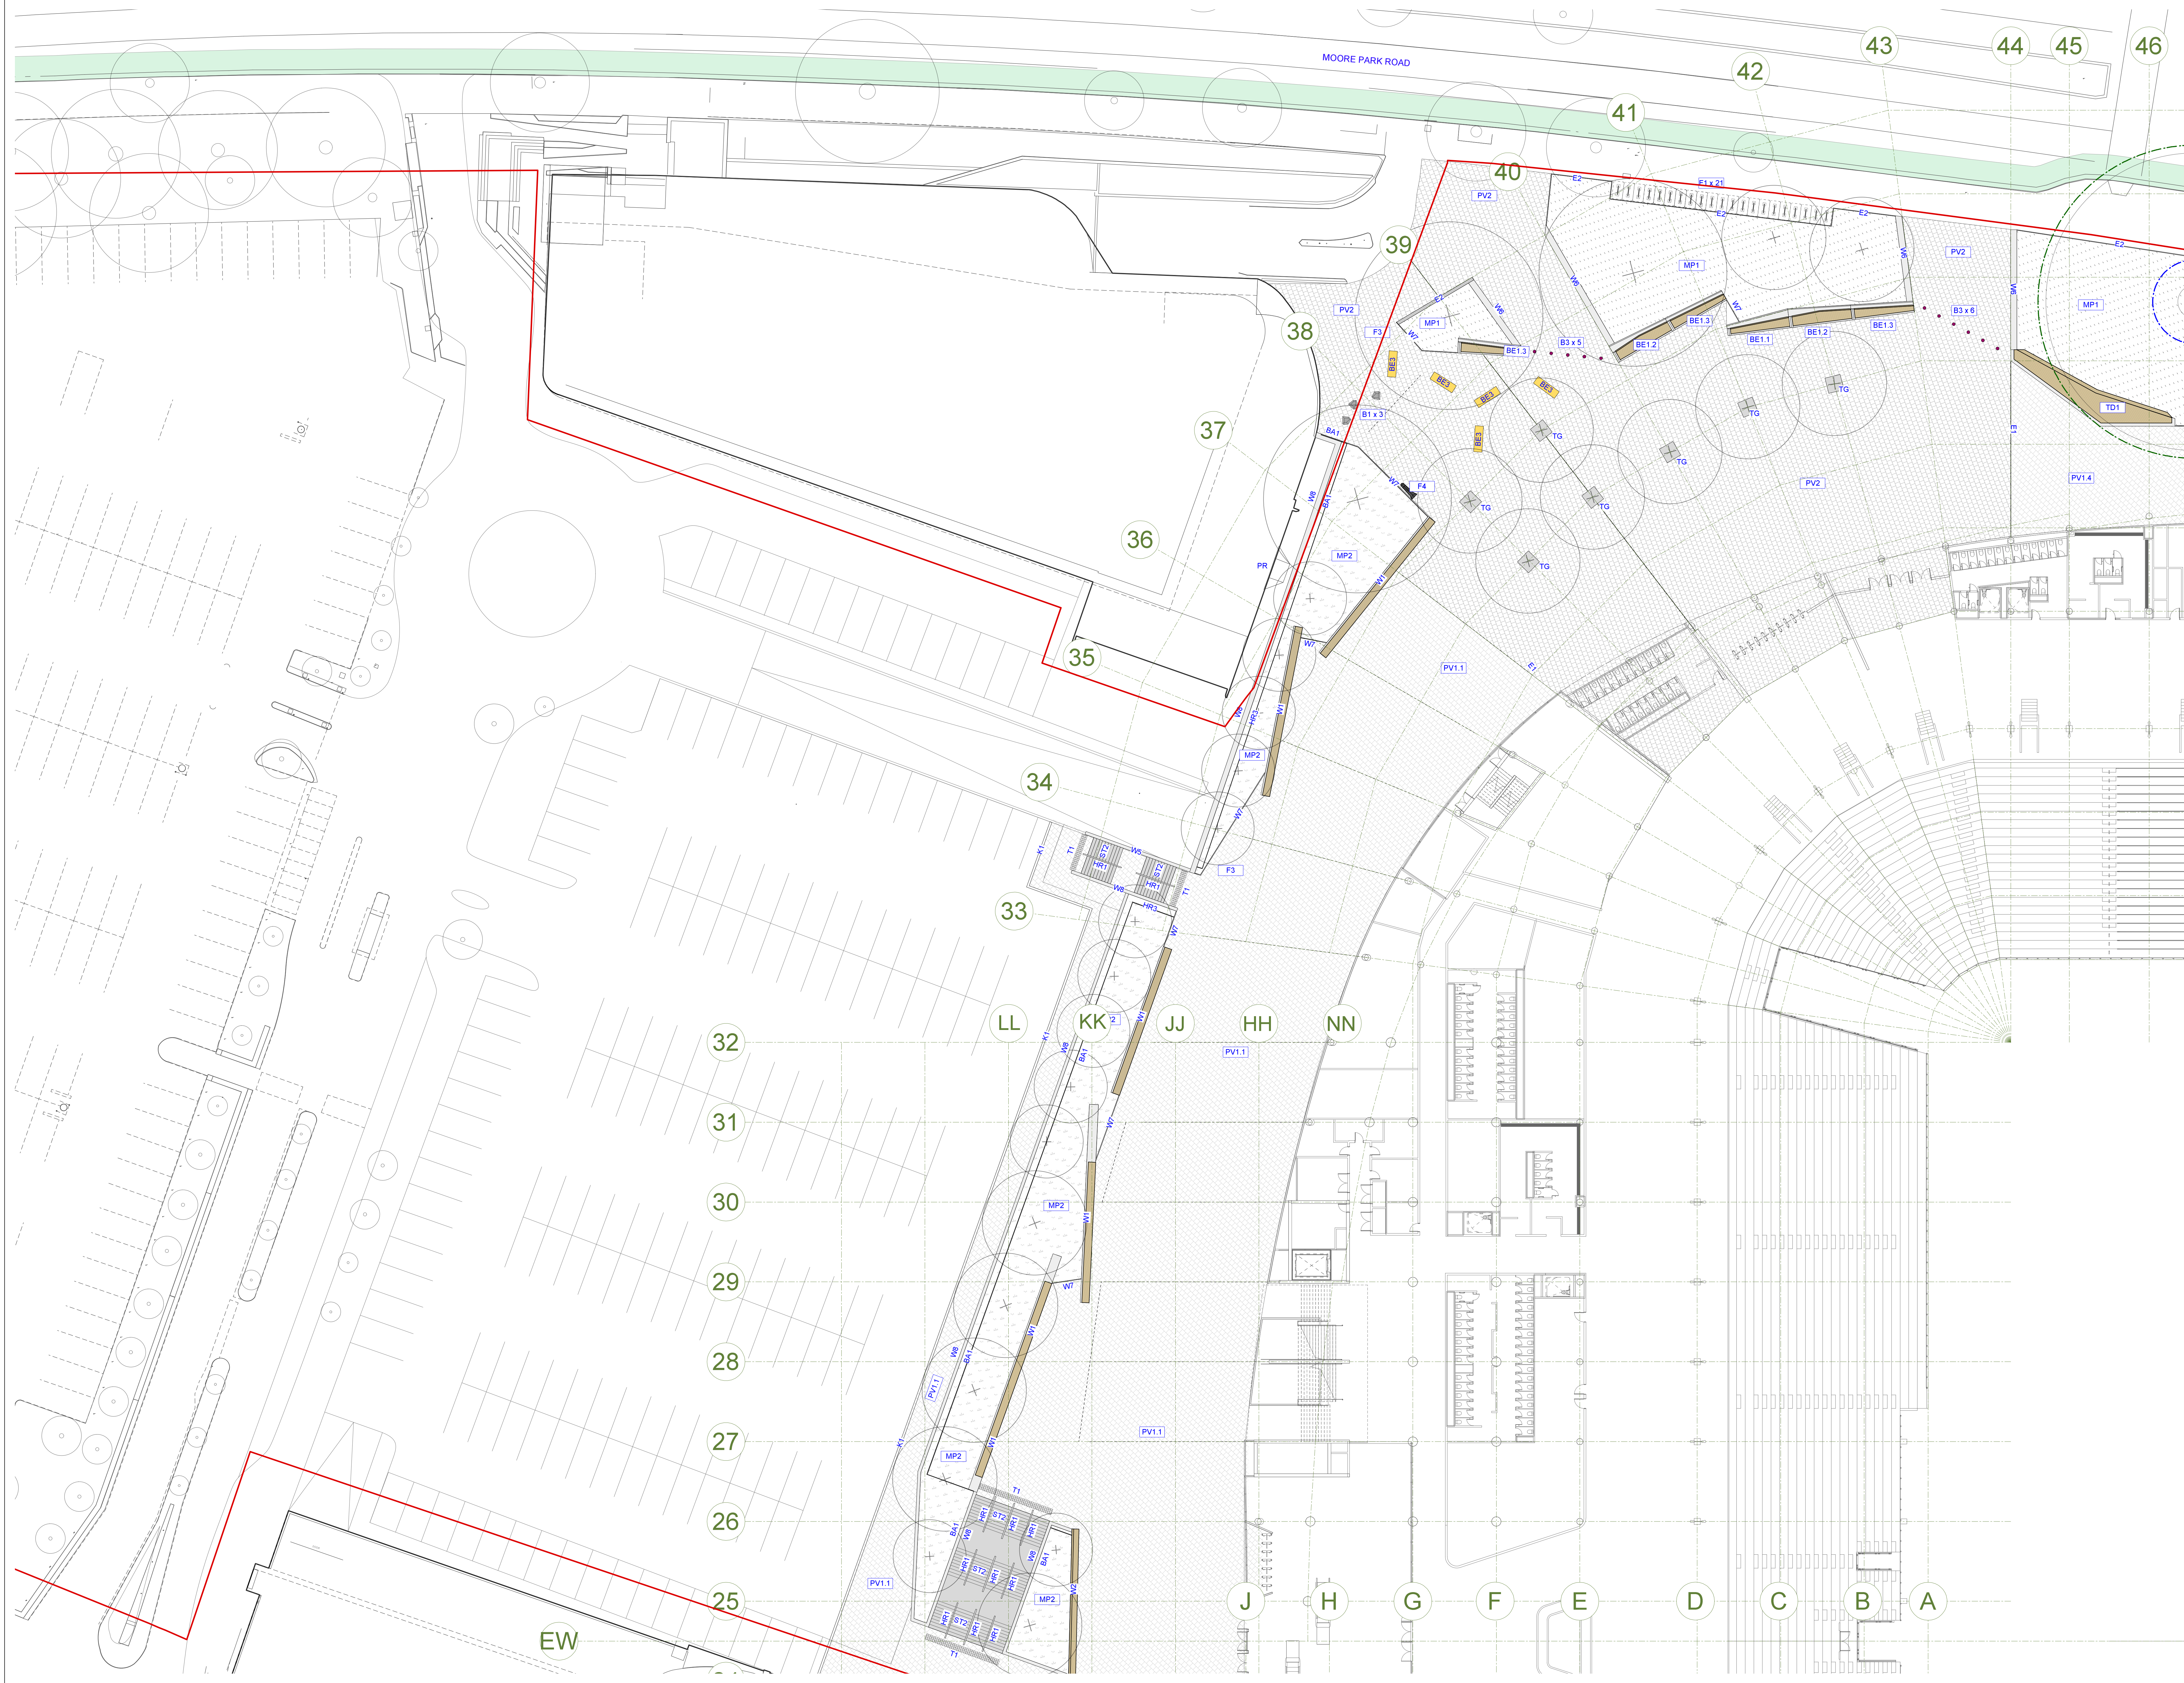

NOTES

These drawings are shown in colour and shall be read in digital format or print colour hardcopy.

These drawings shall be read in conjunction with all relevant information (not limited to legends, schedules, specifications).

These drawings shall be read in conjunction with any Engineers, Architects or other consultant information (not limited to drawings, legends, schedules, specifications).

Check all dimensions and site conditions prior to commencement of any work and the procurement of any services, materials, fittings, fabrication or equipment.

Do not scale drawings - refer to figured drawings only. Any discrepancies shall immediately be referred to the Landscape Architect for clarification.

All drawings shall not be reproduced or distributed without prior permission of the Landscape Architect.



DATE	REV	AMENDMENTS
10/19	A	END OF JANUARY PACKAGE - ISSUED FOR INFORMATION
20/19	B	END OF FEBRUARY PACKAGE - FOR INFORMATION

ASPECT Studios™

ASPECT Studios Pty Ltd
Level 1, 70-80 George Street
Sydney NSW 2015
Australia
T 02 9559 7182
F 02 0000 0000
www.aspect-studios.com
sydney@aspect-studios.com
ABN 11 120 219 901




PROJECT
SYDNEY FOOTBALL STADIUM
Moore Park, New South Wales

DRAWING
MATERIALS AND FINISHES PLAN
Ground Level - Quad A

DRAWN TL
CHECKED JH
SCALE A0 | SCALE A2
1:200 1:400
0 5 10 15 M

STATUS
FOR INFORMATION
NOT FOR CONSTRUCTION

DRAWING NO. LA-101
REVISION B

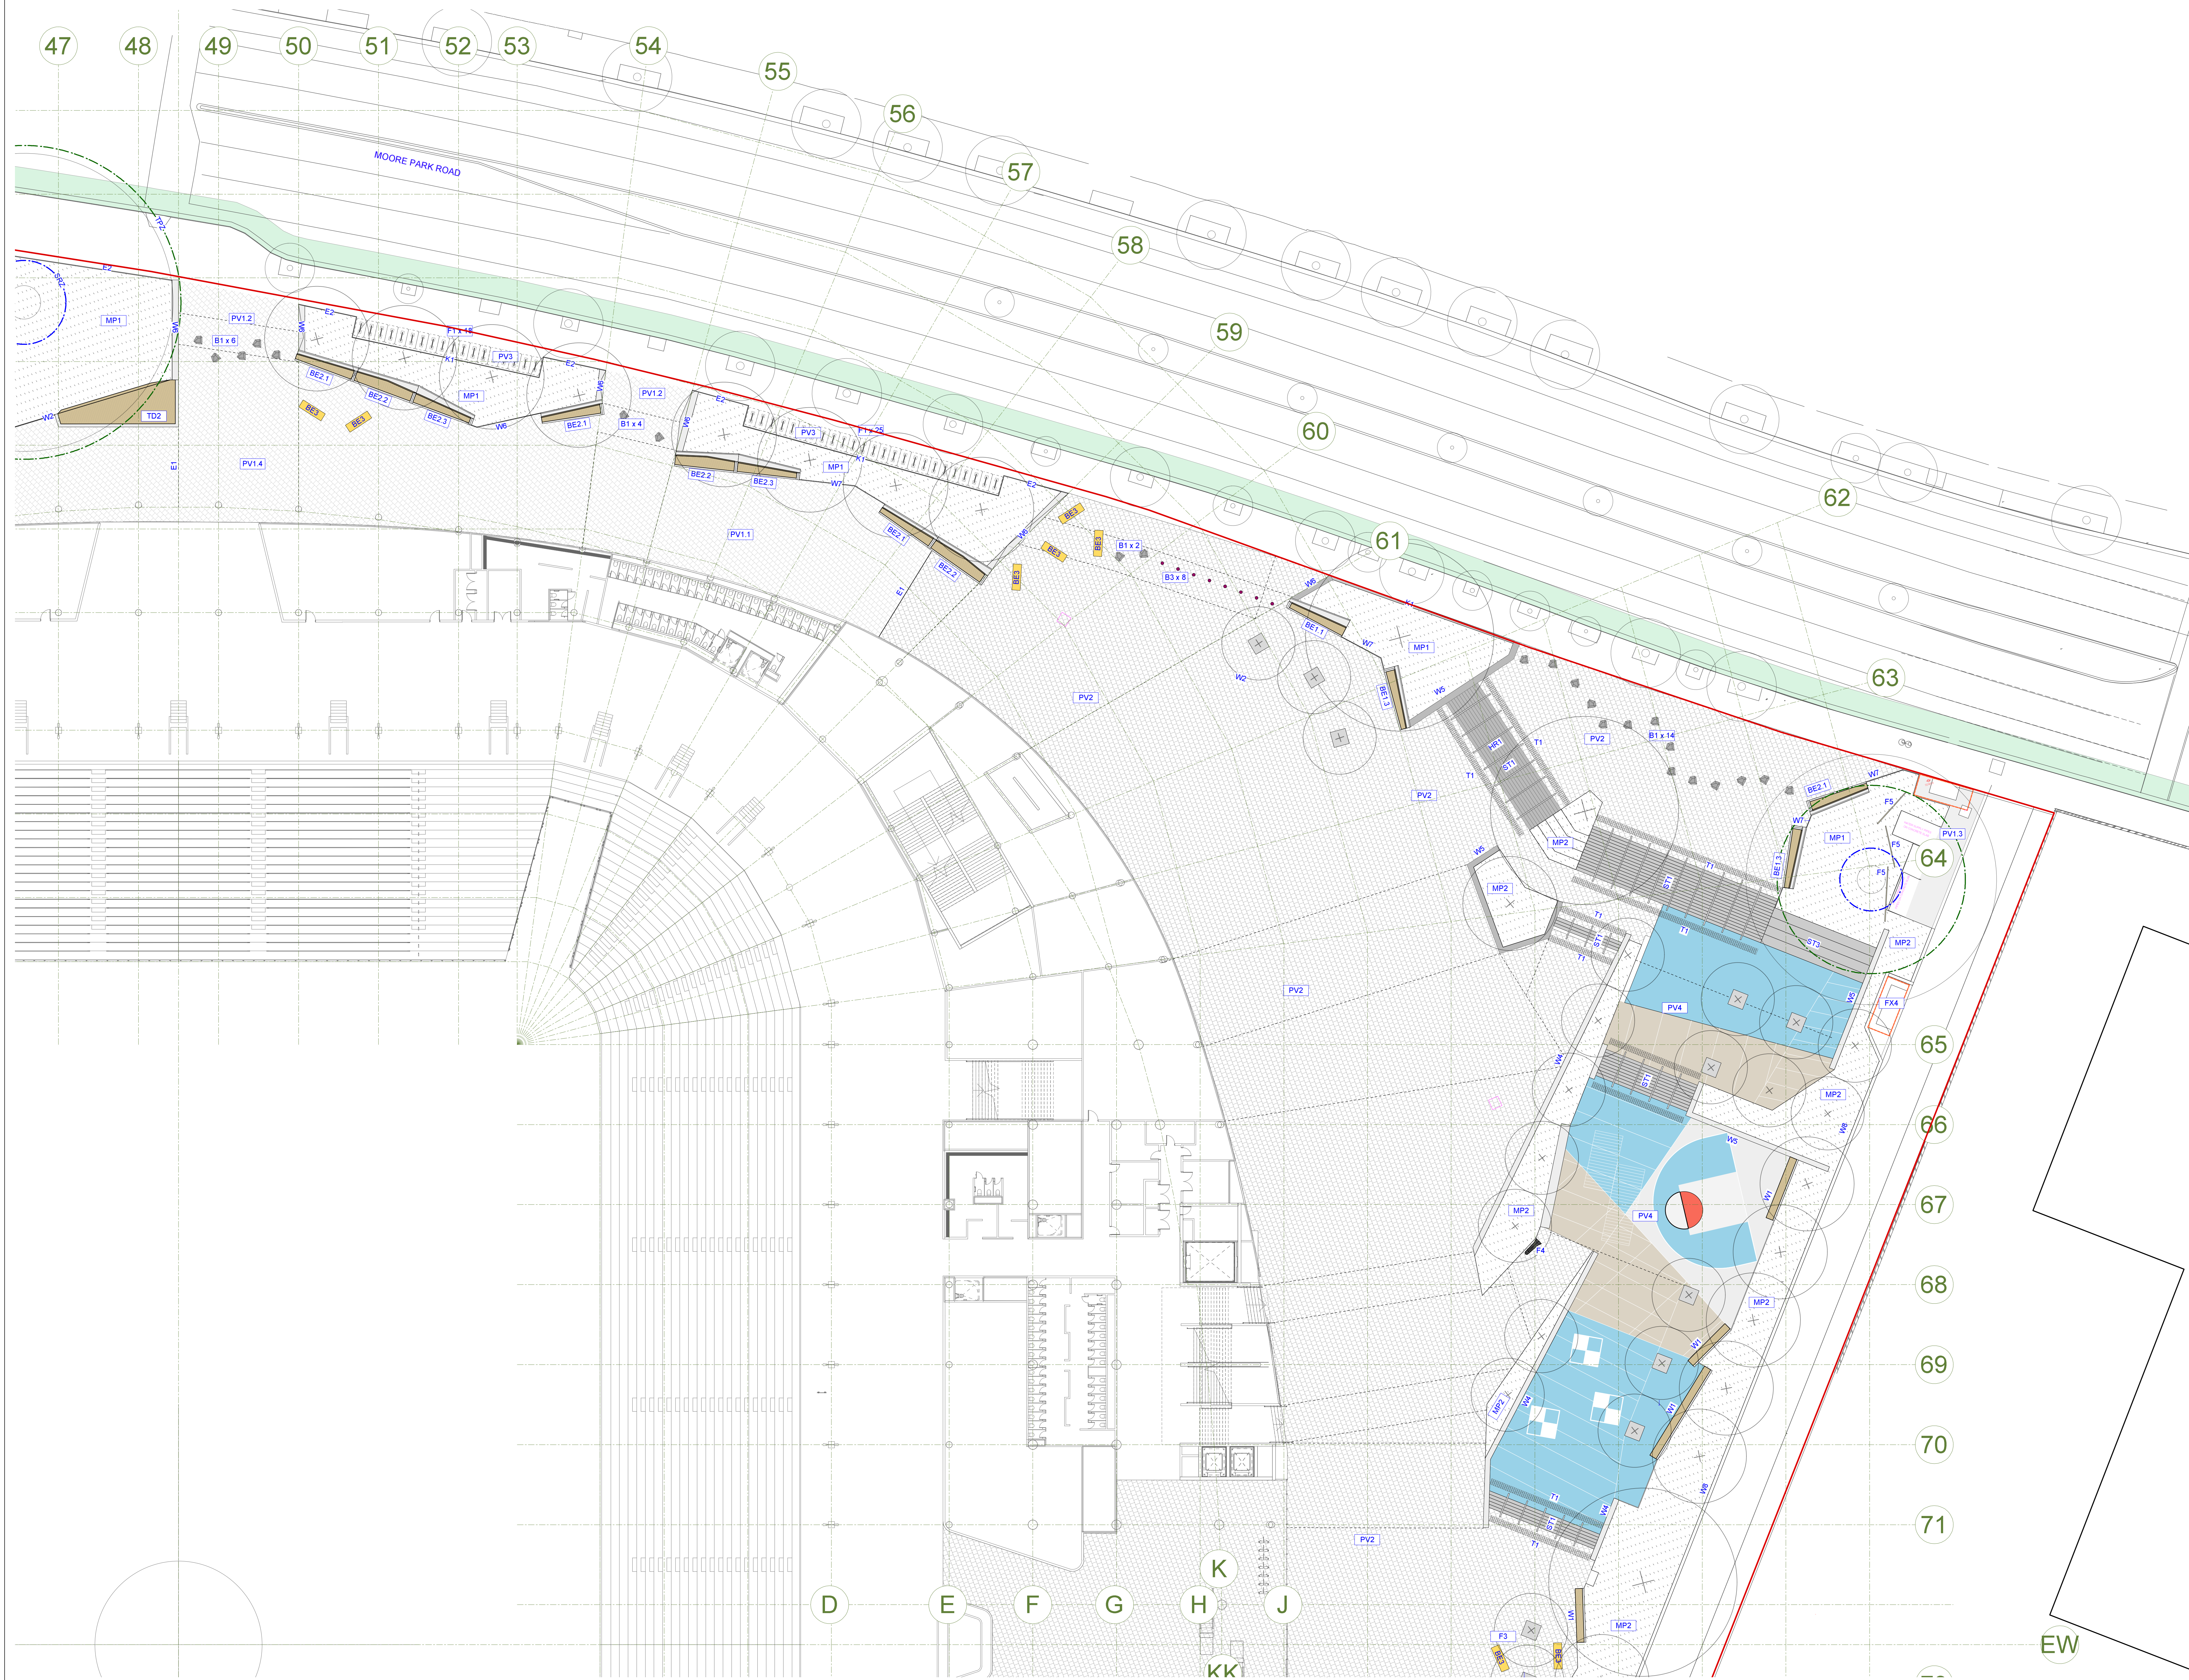

NOTES

These drawings are shown in colour and shall be read in digital format or print colour hardcopy.

These drawings shall be read in conjunction with all relevant information (not limited to legends, schedules, specifications).

These drawings shall be read in conjunction with any Engineers, Architects or other consultant information (not limited to drawings, legends, schedules, specifications).

Check all dimensions and site conditions prior to commencement of any work and the procurement of any services, materials, fittings, fabrication or equipment.

Do not scale drawings – refer to figured drawings only. Any discrepancies shall immediately be referred to the Landscape Architect for clarification.

All drawings shall not be reproduced or distributed without prior permission of the Landscape Architect.

WARNING		
		
Services shown on this drawing are approximate only. The exact location is to be confirmed on site by contractor prior to commencement of work.		
DATE	REV	AMENDMENTS
10/19	A	END OF JANUARY PACKAGE - ISSUED FOR INFORMATION
20/19	B	END OF FEBRUARY PACKAGE - FOR INFORMATION

ASPECT Studios™

ASPECT Studios Pty Ltd
Level 1, 70-80 George Street
Sydney NSW 2015
Australia
T 02 9559 7182
www.aspect-studios.com
sydney@aspect-studios.com
ABN 11 120 219 901

CLIENT 

PROJECT
SYDNEY FOOTBALL STADIUM
Moore Park, New South Wales
\$18030

DRAWING
MATERIALS AND FINISHES PLAN
Ground Level - Quad B

DRAWN
TL

CHECKED
JH


SCALE A0 | SCALE A2
1:200 | 1:400

0 5 10 15 M

STATUS
FOR INFORMATION
NOT FOR CONSTRUCTION

DRAWING NO.
LA-102

REVISION
B

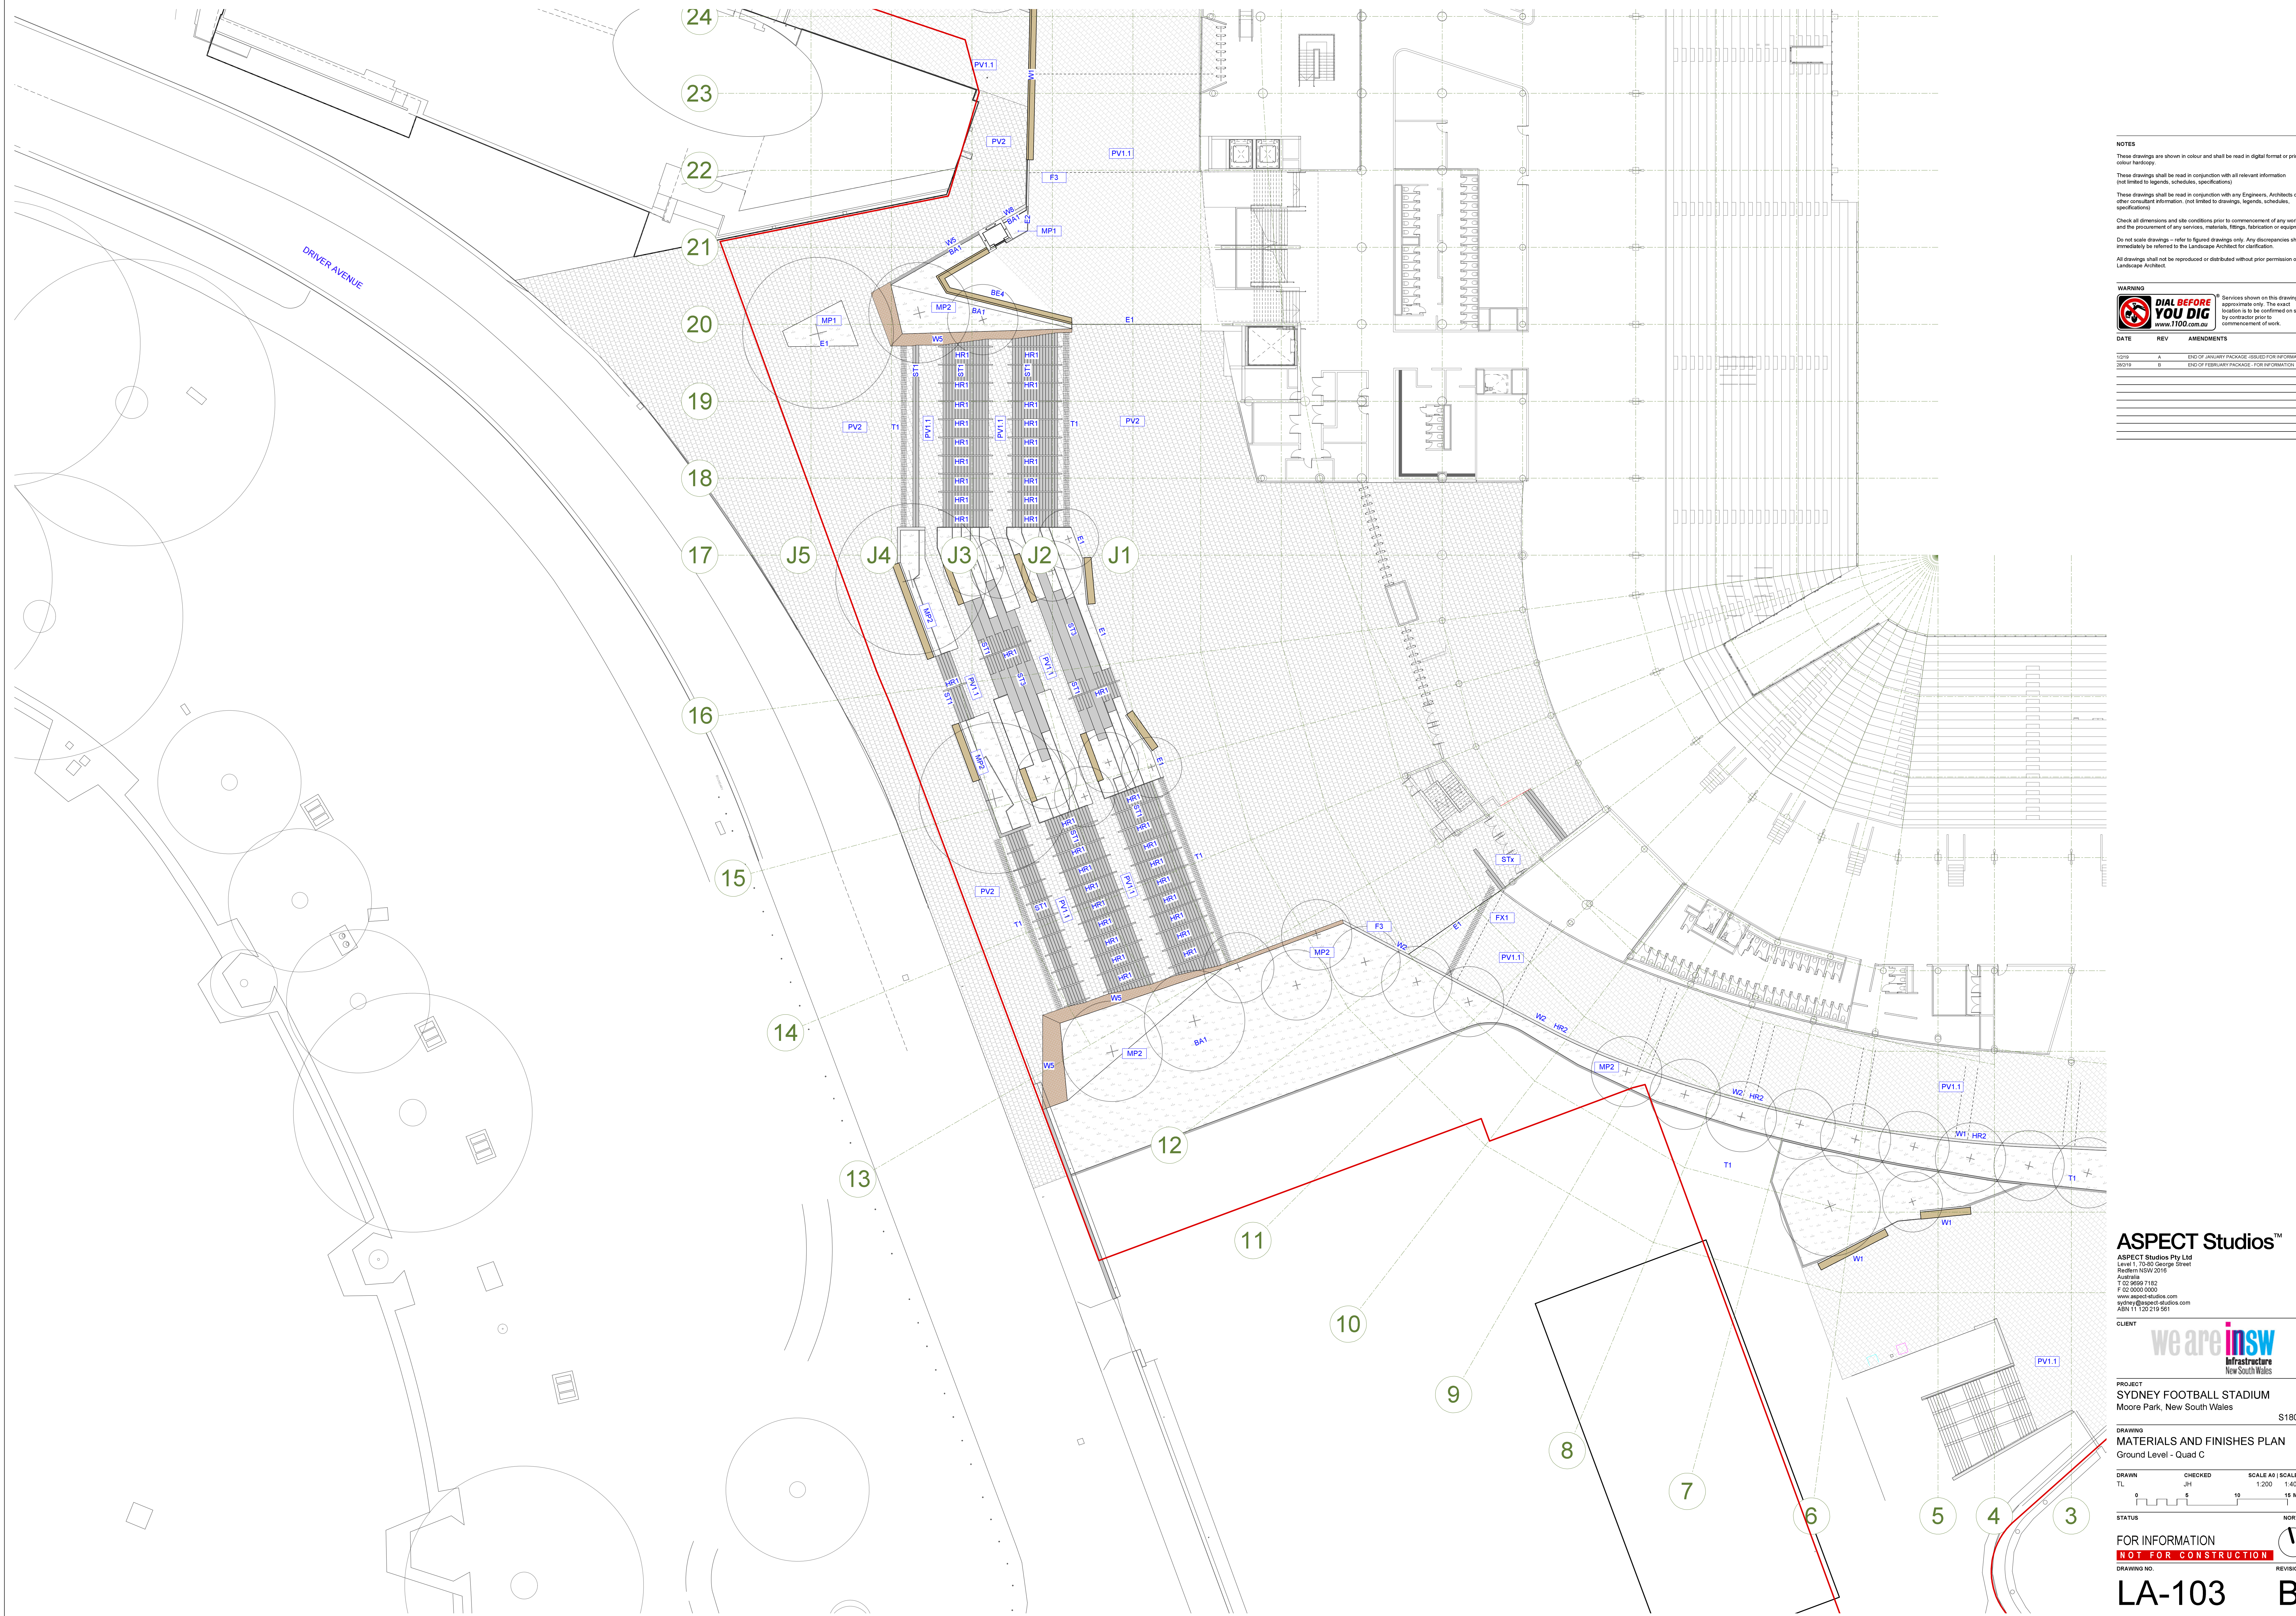

NOTES

These drawings are shown in colour and shall be read in digital format or print colour hardcopy.

These drawings shall be read in conjunction with all relevant information (not limited to legends, schedules, specifications).

These drawings shall be read in conjunction with any Engineers, Architects or other consultant information (not limited to drawings, legends, schedules, specifications).

Check all dimensions and site conditions prior to commencement of any work and the procurement of any services, materials, fittings, fabrication or equipment.

Do not scale drawings – refer to figured drawings only. Any discrepancies shall immediately be referred to the Landscape Architect for clarification.

All drawings shall not be reproduced or distributed without prior permission of the Landscape Architect.

WARNING		
		
Services shown on this drawing are approximate only. The exact location is to be confirmed on site by contractor prior to commencement of work.		
DATE	REV	AMENDMENTS
10/19	A	END OF JANUARY PACKAGE - ISSUED FOR INFORMATION
20/19	B	END OF FEBRUARY PACKAGE - FOR INFORMATION

ASPECT Studios™

ASPECT Studios Pty Ltd
Level 1, 70-80 George Street
Sydney NSW 2015
Australia
T 02 9559 7182
F 02 9559 0000
www.aspect-studios.com
sydney@aspect-studios.com
ABN 11 120 219 501

CLIENT


Infrastructure
New South Wales

PROJECT

SYDNEY FOOTBALL STADIUM
Moore Park, New South Wales

S15030

DRAWING

MATERIALS AND FINISHES PLAN
Ground Level - Quad C

DRAWN TL
CHECKED JH
SCALE A0 | SCALE A2
1:200 1:400
0 5 10 15 M

STATUS

FOR INFORMATION
NOT FOR CONSTRUCTION

DRAWING NO. LA-103
REVISION B



NOTES

These drawings are shown in colour and shall be read in digital format or print colour hardcopy.

These drawings shall be read in conjunction with all relevant information (not limited to legends, schedules, specifications).

These drawings shall be read in conjunction with any Engineers, Architects or other consultant information (not limited to drawings, legends, schedules, specifications).

Check all dimensions and site conditions prior to commencement of any work and the procurement of any services, materials, fittings, fabrication or equipment.

Do not scale drawings – refer to figured drawings only. Any discrepancies shall immediately be referred to the Landscape Architect for clarification.

All drawings shall not be reproduced or distributed without prior permission of the Landscape Architect.

WARNING		
		
Services shown on this drawing are approximate only. The exact location is to be confirmed on site by contractor prior to commencement of work.		
DATE	REV	AMENDMENTS
10/19	A	END OF JANUARY PACKAGE - ISSUED FOR INFORMATION
20/19	B	END OF FEBRUARY PACKAGE - FOR INFORMATION

ASPECT Studios™

ASPECT Studios Pty Ltd
Level 1, 70-80 George Street
Sydney NSW 2015
Australia
T 02 9559 7182
F 02 0000 0000
www.aspect-studios.com
sydney@aspect-studios.com
ABN 11 120 219 901

CLIENT


Infrastructure
New South Wales

PROJECT

SYDNEY FOOTBALL STADIUM
Moore Park, New South Wales

DRAWING

MATERIALS AND FINISHES PLAN
Ground Level - Quad D

SCALE

SCALE A0 | SCALE A2
1:200 | 1:400

STATUS


FOR INFORMATION
NOT FOR CONSTRUCTION

DRAWING NO.

LA-104

REVISION

B

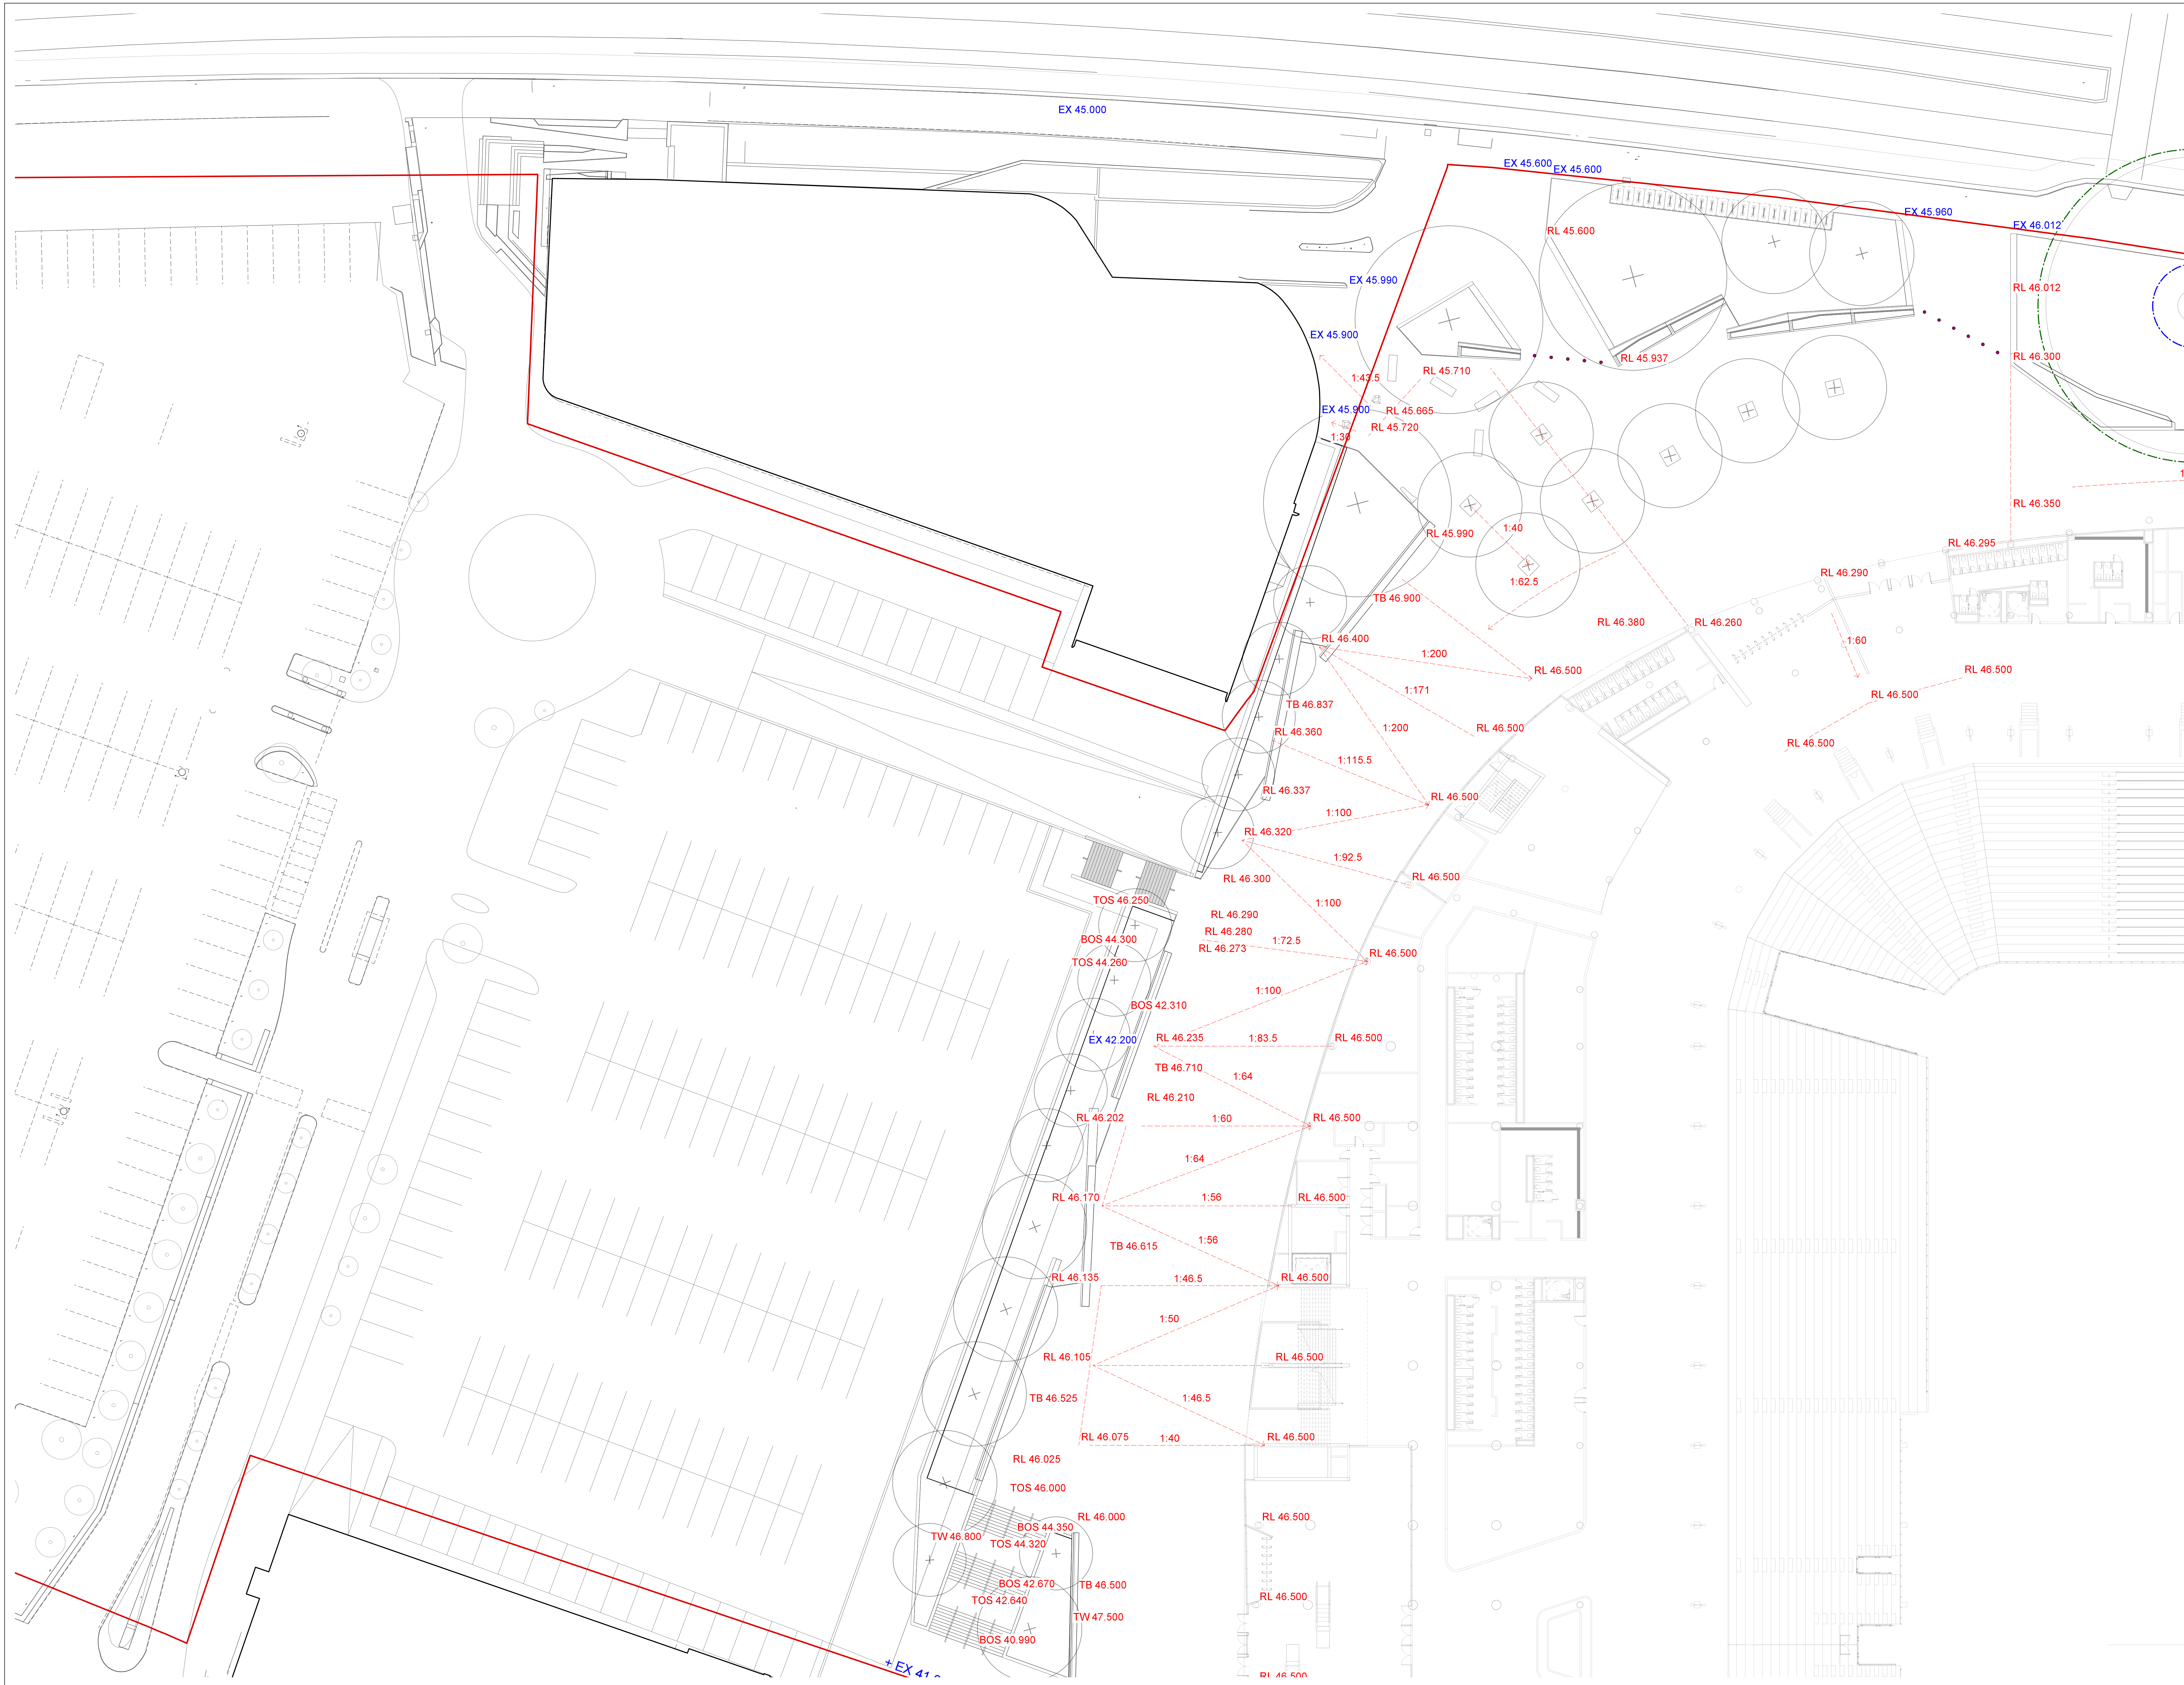

NOTES

These drawings are shown in colour and shall be read in digital format or print colour hardcopy.

These drawings shall be read in conjunction with all relevant information (not limited to legends, schedules, specifications).

These drawings shall be read in conjunction with any Engineers, Architects or other consultant information (not limited to drawings, legends, schedules, specifications).

Check all dimensions and site conditions prior to commencement of any work and the procurement of any services, materials, fittings, fabrication or equipment. Do not scale drawings – refer to figured drawings only. Any discrepancies shall immediately be referred to the Landscape Architect for clarification.

All drawings shall not be reproduced or distributed without prior permission of the Landscape Architect.



DATE	REV	AMENDMENTS
10/19	A	END OF JANUARY PACKAGE - ISSUED FOR INFORMATION
20/19	B	END OF FEBRUARY PACKAGE - FOR INFORMATION


ASPECT Studios™

ASPECT Studios Pty Ltd
Level 1, 70-80 George Street
Sydney NSW 2015
Australia
T 02 9559 7182
F 02 0000 0000
www.aspect-studios.com
sydney@aspect-studios.com
ABN 11 120 219 501




PROJECT
SYDNEY FOOTBALL STADIUM
Moore Park, New South Wales

DRAWING
GRADING & LEVELS PLANS
Ground Level - Quad A

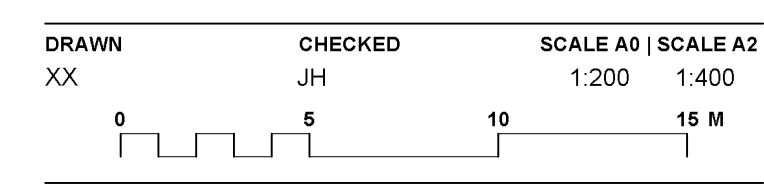

STATUS
FOR INFORMATION
NOT FOR CONSTRUCTION

LA-201
B

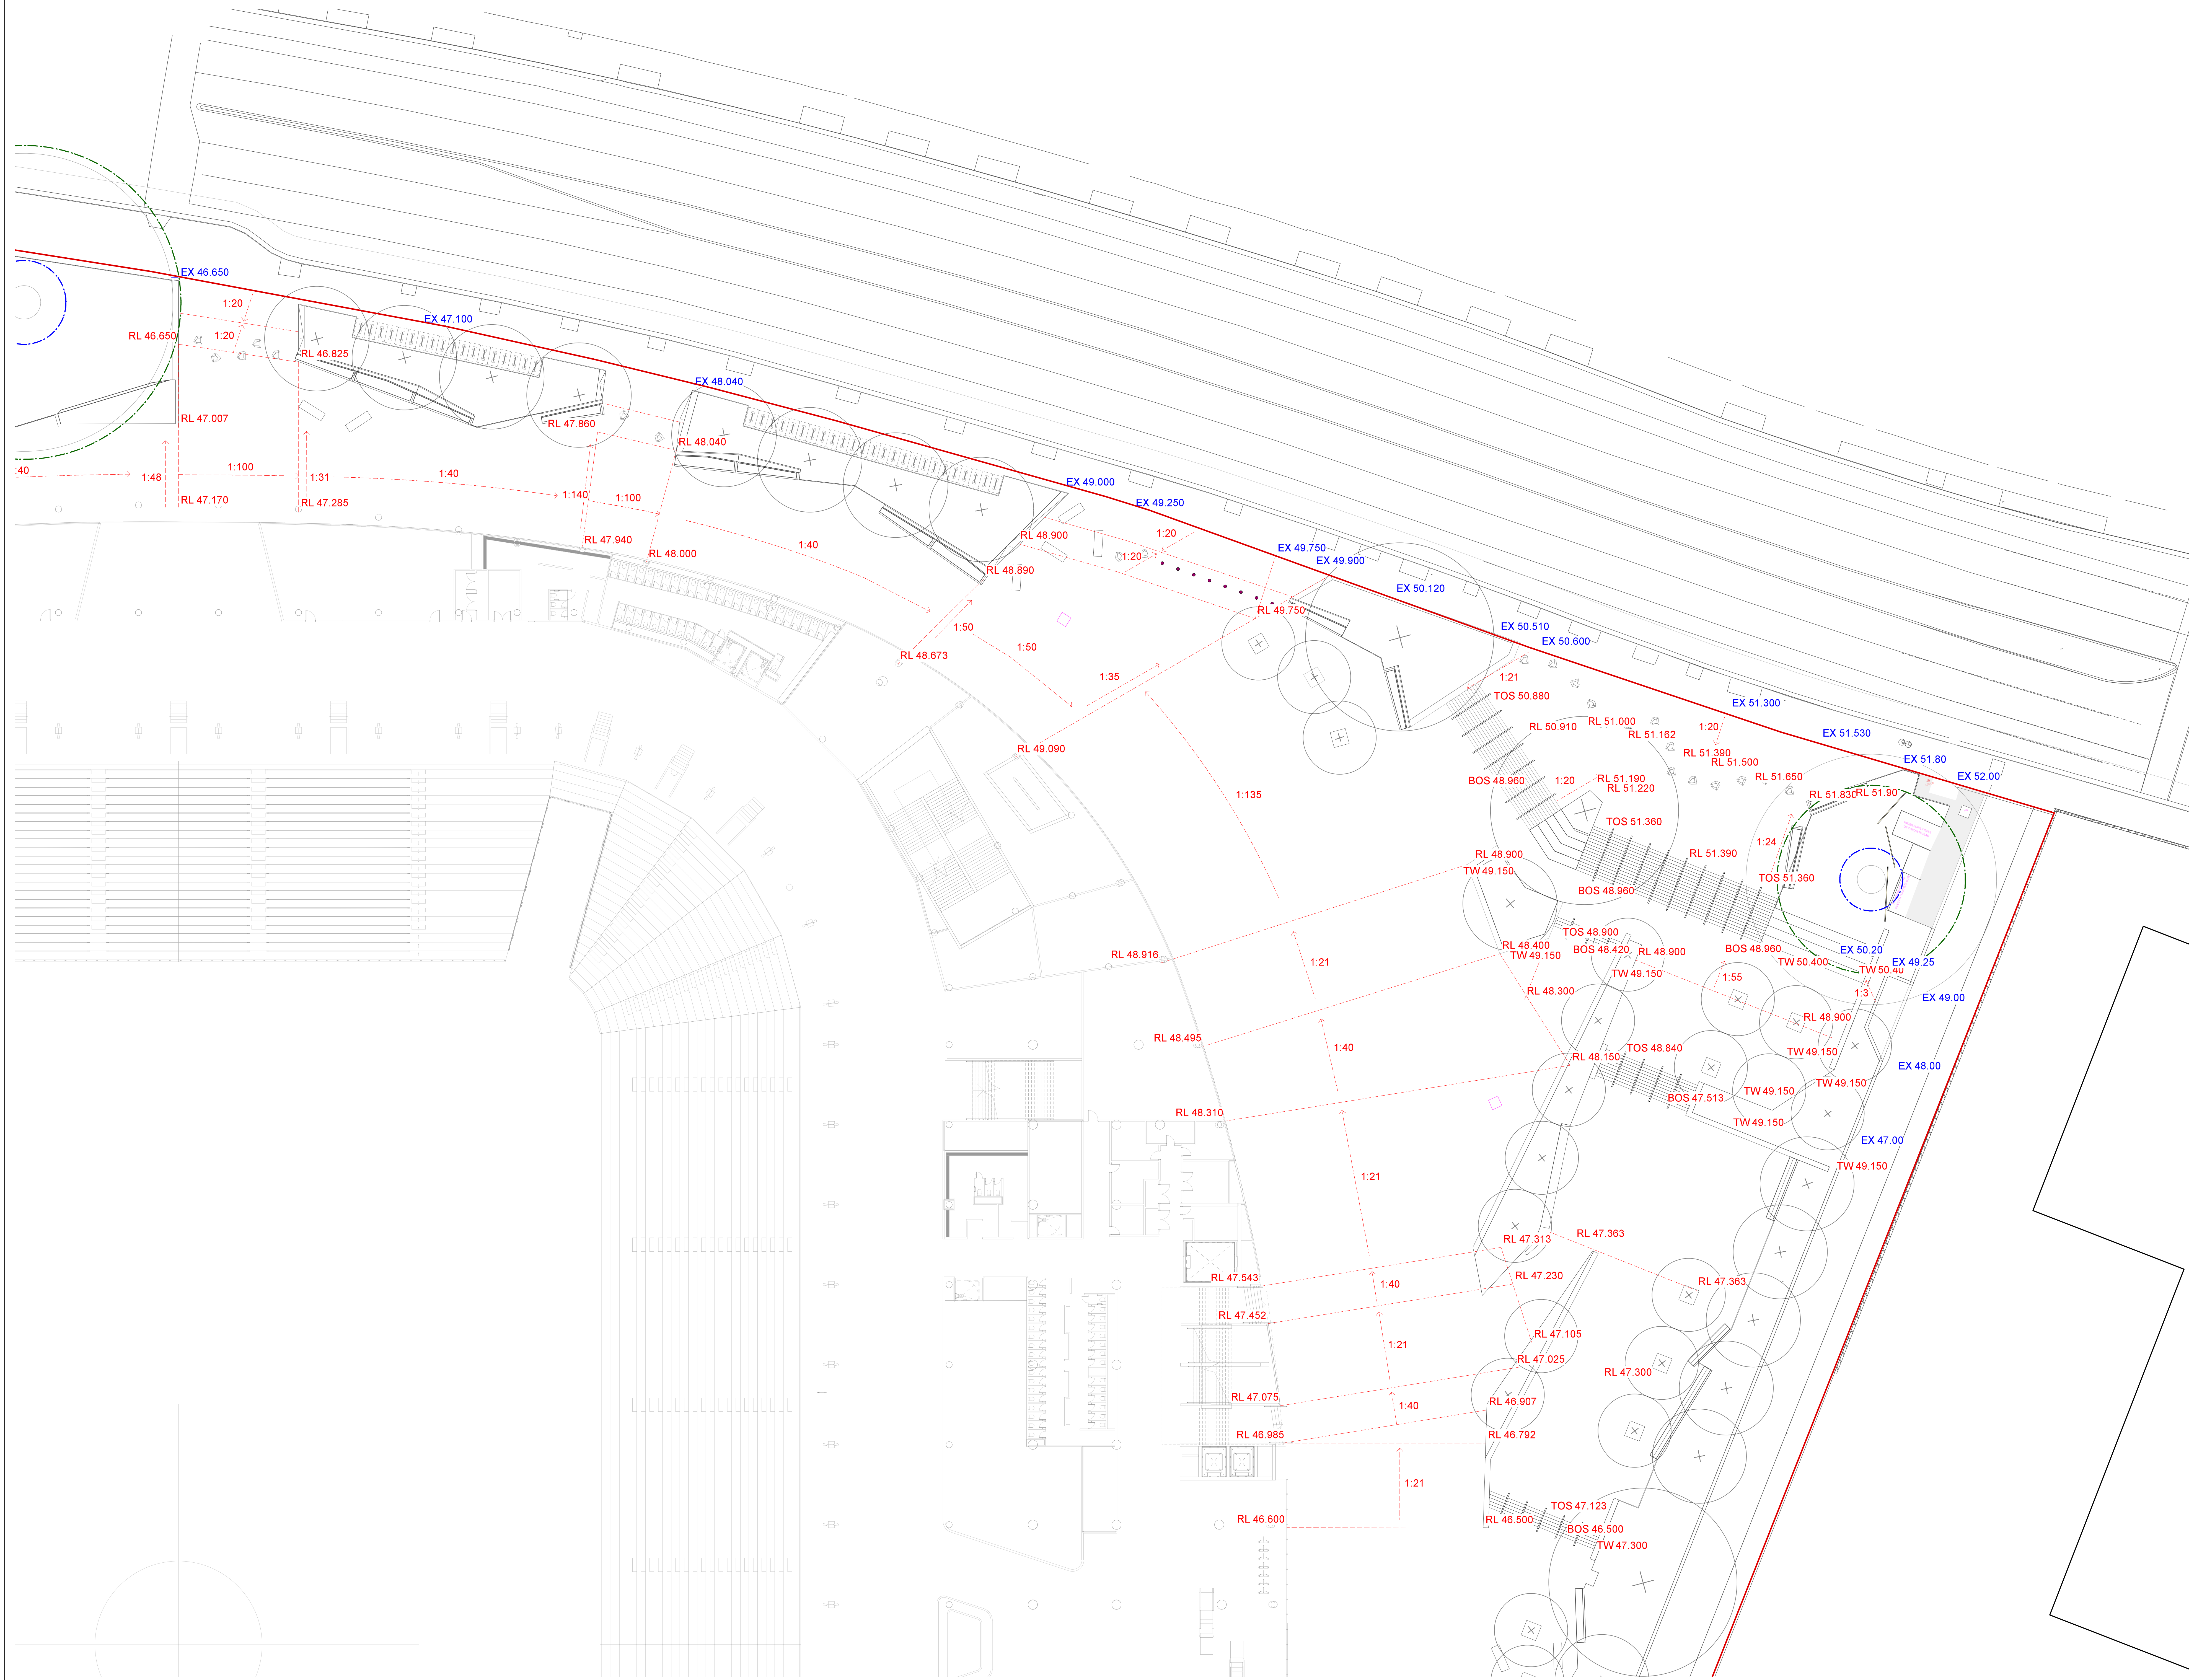

NOTES

These drawings are shown in colour and shall be read in digital format or print colour hardcopy.

These drawings shall be read in conjunction with all relevant information (not limited to legends, schedules, specifications).

These drawings shall be read in conjunction with any Engineers, Architects or other consultant information (not limited to drawings, legends, schedules, specifications).

Check all dimensions and site conditions prior to commencement of any work and the procurement of any services, materials, fittings, fabrication or equipment.

Do not scale drawings – refer to figured drawings only. Any discrepancies shall immediately be referred to the Landscape Architect for clarification.

All drawings shall not be reproduced or distributed without prior permission of the Landscape Architect.

WARNING		
		
Services shown on this drawing are approximate only. The exact location is to be confirmed on site by contractor prior to commencement of work.		
DATE	REV	AMENDMENTS
10/19	A	END OF JANUARY PACKAGE - ISSUED FOR INFORMATION
20/19	B	END OF FEBRUARY PACKAGE - FOR INFORMATION

ASPECT Studios™

ASPECT Studios Pty Ltd
Level 1, 70-80 George Street
Redfern NSW 2015
Australia
T 02 9559 7182
F 02 0000 0000
www.aspect-studios.com
sydney@aspect-studios.com
ABN 11 120 219 901

CLIENT

we are insw
Infrastructure
New South Wales

PROJECT

SYDNEY FOOTBALL STADIUM
Moore Park, New South Wales

\$15030

DRAWING

GRADING & LEVELS PLANS
Ground Level - Quad B

DRAWN

XX

CHECKED

JH

SCALE A0 | SCALE A2

1:200 1:400

0 5 10 15 M

STATUS

FOR INFORMATION


NOT FOR CONSTRUCTION

DRAWING NO.

LA-202

REVISION

B

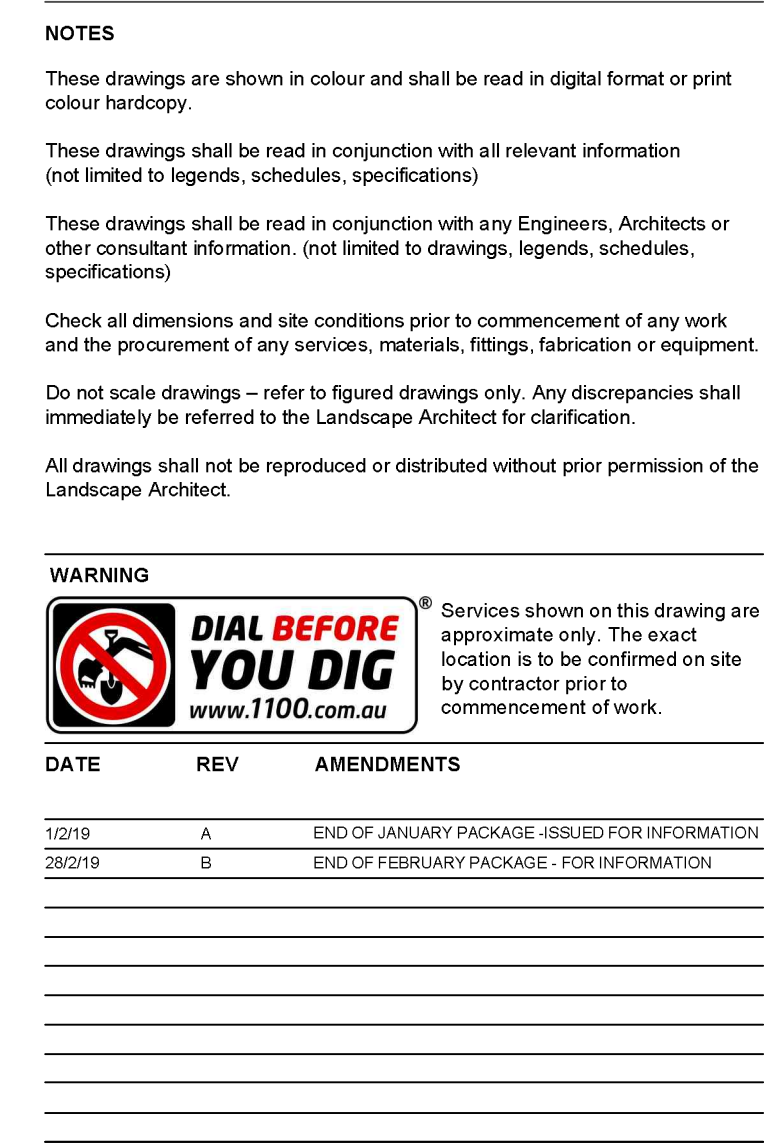



NOTES

These drawings are shown in colour and shall be read in digital format or print colour hardcopy.

These drawings shall be read in conjunction with all relevant information (not limited to legends, schedules, specifications).

These drawings shall be read in conjunction with any Engineers, Architects or other consultant information (not limited to drawings, legends, schedules, specifications).

Check all dimensions and site conditions prior to commencement of any work and the procurement of any services, materials, fittings, fabrication or equipment.

Do not scale drawings – refer to figured drawings only. Any discrepancies shall immediately be referred to the Landscape Architect for clarification.

All drawings shall not be reproduced or distributed without prior permission of the Landscape Architect.

WARNING		
 Services shown on this drawing are approximate only. The exact location is to be confirmed on site by contractor prior to commencement of work.		
DATE	REV	AMENDMENTS
10/19	A	END OF JANUARY PACKAGE - ISSUED FOR INFORMATION
20/19	B	END OF FEBRUARY PACKAGE - FOR INFORMATION

ASPECT Studios™

ASPECT Studios Pty Ltd
Level 1, 70-80 George Street
Redfern NSW 2015
Australia
T 02 9559 7182
F 02 0000 0000
www.aspect-studios.com
sydney@aspect-studios.com
ABN 11 120 219 501

CLIENT

we are insw
Infrastructure
New South Wales

PROJECT

SYDNEY FOOTBALL STADIUM
Moore Park, New South Wales

\$15030

DRAWING

GRADING & LEVELS PLANS
Ground Level - Quad D

DRAWN

XX

CHECKED

JH

SCALE A0 | SCALE A2

1:200 1:400

0 5 10 15 M

STATUS

FOR INFORMATION

NOT FOR CONSTRUCTION

DRAWING NO.

LA-204

REVISION

B



NOTES

These drawings are shown in colour and shall be read in digital format or print colour hardcopy.

These drawings shall be read in conjunction with all relevant information (not limited to legends, schedules, specifications).

These drawings shall be read in conjunction with any Engineers, Architects or other consultant information (not limited to drawings, legends, schedules, specifications).

Check all dimensions and site conditions prior to commencement of any work and the procurement of any services, materials, fittings, fabrication or equipment.

Do not scale drawings – refer to figured drawings only. Any discrepancies shall immediately be referred to the Landscape Architect for clarification.

All drawings shall not be reproduced or distributed without prior permission of the Landscape Architect.

WARNING		
		
Services shown on this drawing are approximate only. The exact location is to be confirmed on site by contractor prior to commencement of work.		
DATE	REV	AMENDMENTS
26/01/19	A	END OF FEBRUARY PACKAGE - FOR INFORMATION

ASPECT Studios™

ASPECT Studios Pty Ltd
Level 1, 70-80 George Street
Redfern NSW 2015
Australia
T 02 8559 7182
F 02 0000 0000
www.aspect-studios.com
sydney@aspect-studios.com
ABN 11 120 219 901

CLIENT

we are insw
Infrastructure
New South Wales

PROJECT

SYDNEY FOOTBALL STADIUM
Moore Park, New South Wales

\$15030

DRAWING

PLANTING PLANS
Ground Level - Quad A

DRAWN
JR | DC

CHECKED
JH

SCALE A0 | SCALE A2
1:200 1:400

STATUS

FOR INFORMATION
NOT FOR CONSTRUCTION

DRAWING NO.
LA-401

REVISION
A



NOTES

These drawings are shown in colour and shall be read in digital format or print colour hardcopy.

These drawings shall be read in conjunction with all relevant information (not limited to legends, schedules, specifications).

These drawings shall be read in conjunction with any Engineers, Architects or other consultant information (not limited to drawings, legends, schedules, specifications).

Check all dimensions and site conditions prior to commencement of any work and the procurement of any services, materials, fittings, fabrication or equipment.

Do not scale drawings – refer to figured drawings only. Any discrepancies shall immediately be referred to the Landscape Architect for clarification.

All drawings shall not be reproduced or distributed without prior permission of the Landscape Architect.

WARNING		
	Services shown on this drawing are approximate only. The exact location is to be confirmed on site by contractor prior to commencement of work.	
	www.1100.com.au	
DATE	REV	AMENDMENTS
25/2/19	A	END OF FEBRUARY PACKAGE - FOR INFORMATION

ASPECT Studios™

ASPECT Studios Pty Ltd
Level 1, 70-80 George Street
Redfern NSW 2015
Australia
T 02 9559 7182
F 02 0000 0000
www.aspect-studios.com
sydney@aspect-studios.com
ABN 11 120 219 901

CLIENT

we are insw
Infrastructure
New South Wales

PROJECT

SYDNEY FOOTBALL STADIUM
Moore Park, New South Wales

\$15030

DRAWING

PLANTING PLANS
Ground Level - Quad B

DRAWN
JR | DC

CHECKED
JH

SCALE A0 | SCALE A2
1:200 1:400


0 5 10 15 M

STATUS

FOR INFORMATION
NOT FOR CONSTRUCTION

DRAWING NO.
LA-402

REVISION
A

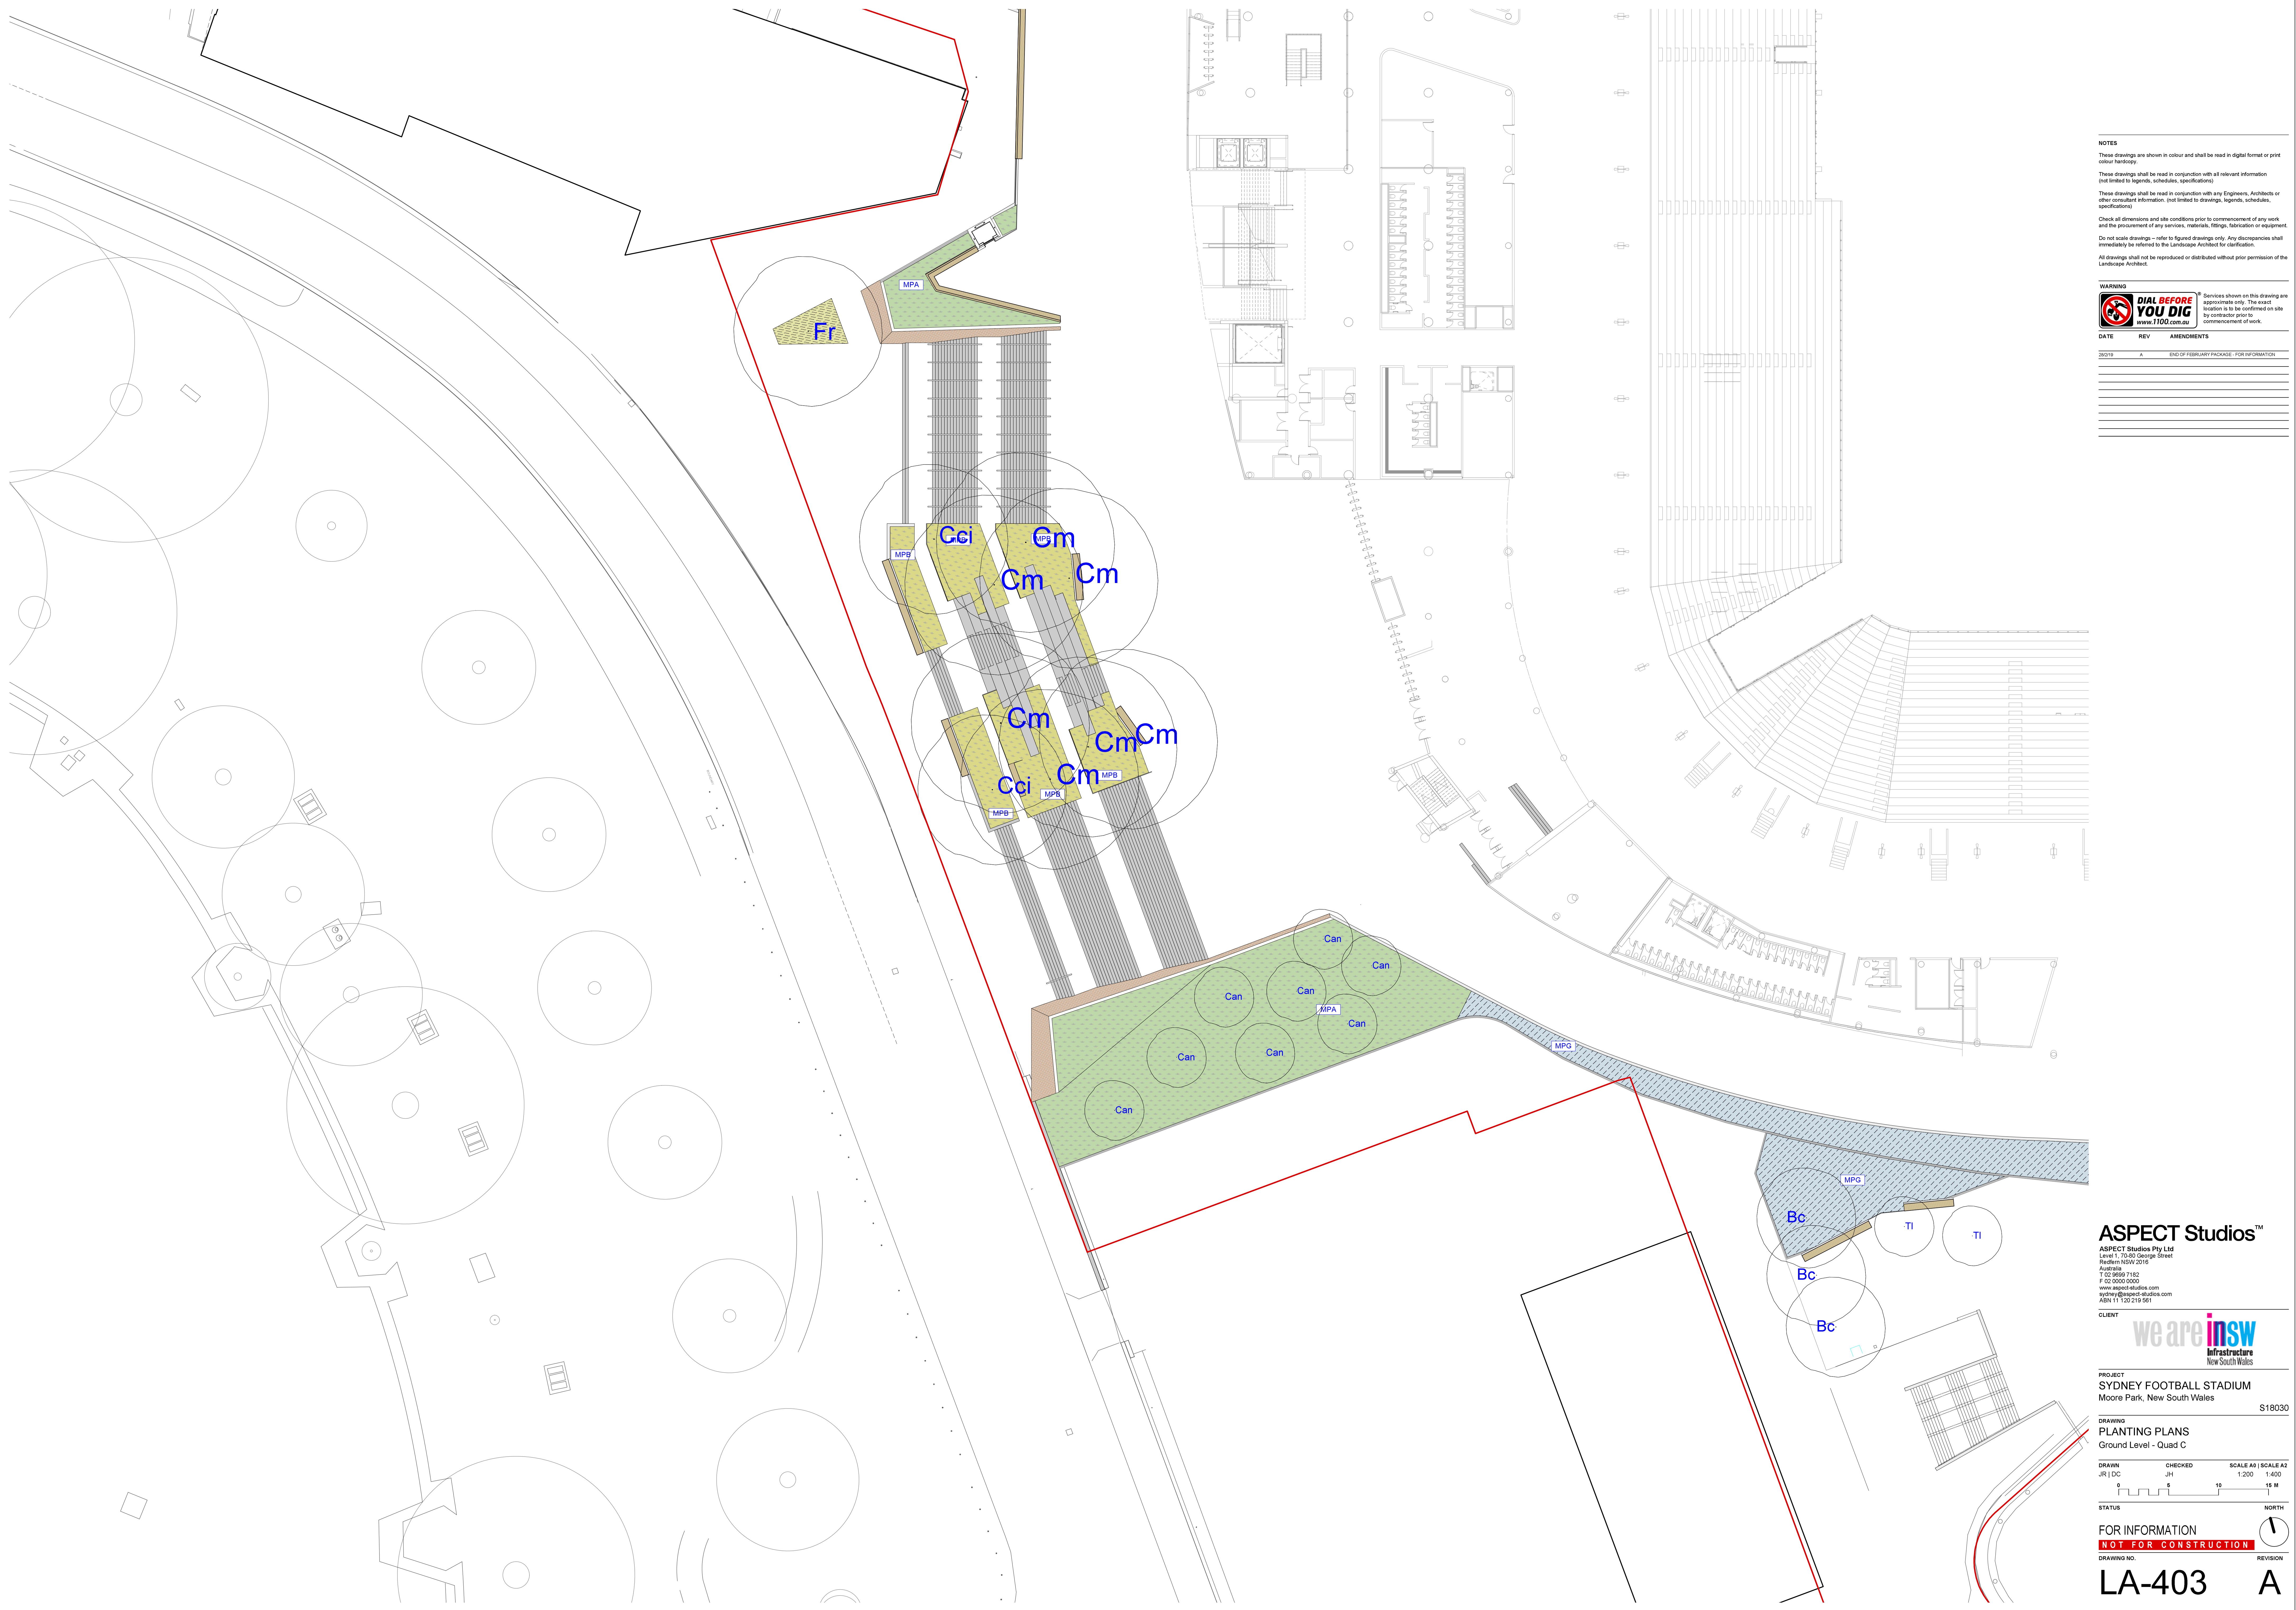

NOTES

These drawings are shown in colour and shall be read in digital format or print colour hardcopy.

These drawings shall be read in conjunction with all relevant information (not limited to legends, schedules, specifications).

These drawings shall be read in conjunction with any Engineers, Architects or other consultant information (not limited to drawings, legends, schedules, specifications).

Check all dimensions and site conditions prior to commencement of any work and the procurement of any services, materials, fittings, fabrication or equipment.

Do not scale drawings – refer to figured drawings only. Any discrepancies shall immediately be referred to the Landscape Architect for clarification.

All drawings shall not be reproduced or distributed without prior permission of the Landscape Architect.

WARNING		
	Services shown on this drawing are approximate only. The exact location is to be confirmed on site by contractor prior to commencement of work.	
	www.100.com.au	
DATE	REV	AMENDMENTS
26/2/19	A	END OF FEBRUARY PACKAGE - FOR INFORMATION

ASPECT Studios™

ASPECT Studios Pty Ltd
Level 1, 70-80 George Street
Redfern NSW 2015
Australia
T 02 9559 7182
F 02 0000 0000
www.aspect-studios.com
sydney@aspect-studios.com
ABN 11 120 219 501

CLIENT

we are insw
Infrastructure
New South Wales

PROJECT

SYDNEY FOOTBALL STADIUM
Moore Park, New South Wales

\$15030

DRAWING

PLANTING PLANS
Ground Level - Quad C

DRAWN

JR | DC

CHECKED

JH

SCALE A0 | SCALE A2

1:200 1:400

0 5 10 15 M

STATUS

FOR INFORMATION

NOT FOR CONSTRUCTION

DRAWING NO.

LA-403

REVISION

A

NORTH





NOTES

These drawings are shown in colour and shall be read in digital format or print colour hardcopy.

These drawings shall be read in conjunction with all relevant information (not limited to legends, schedules, specifications).

These drawings shall be read in conjunction with any Engineers, Architects or other consultant information (not limited to drawings, legends, schedules, specifications).

Check all dimensions and site conditions prior to commencement of any work and the procurement of any services, materials, fittings, fabrication or equipment. Do not scale drawings – refer to figured drawings only. Any discrepancies shall immediately be referred to the Landscape Architect for clarification.

All drawings shall not be reproduced or distributed without prior permission of the Landscape Architect.

WARNING		
	Services shown on this drawing are approximate only. The exact location is to be confirmed on site by contractor prior to commencement of work.	
	www.100.com.au	
DATE	REV	AMENDMENTS
26/2/19	A	END OF FEBRUARY PACKAGE - FOR INFORMATION

ASPECT Studios™
ASPECT Studios Pty Ltd
Level 1, 70-80 George Street
Sydney NSW 2015
Australia
T 02 9559 7182
F 02 0000 0000
www.aspect-studios.com
sydney@aspect-studios.com
ABN 11 120 219 501

CLIENT

Infrastructure
New South Wales

PROJECT
SYDNEY FOOTBALL STADIUM
Moore Park, New South Wales

DRAWING
PLANTING PLANS
Ground Level - Quad D

DRAWN
JR | DC

CHECKED
JH


SCALE A0 | SCALE A2
1:200 1:400


STATUS


FOR INFORMATION
NOT FOR CONSTRUCTION

DRAWING NO.
LA-404

REVISION
A

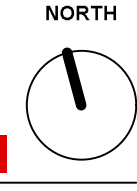
NORTH

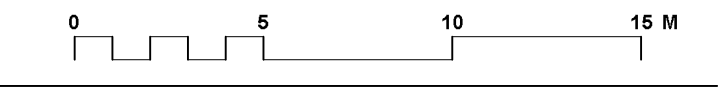

0 5 10 15 M

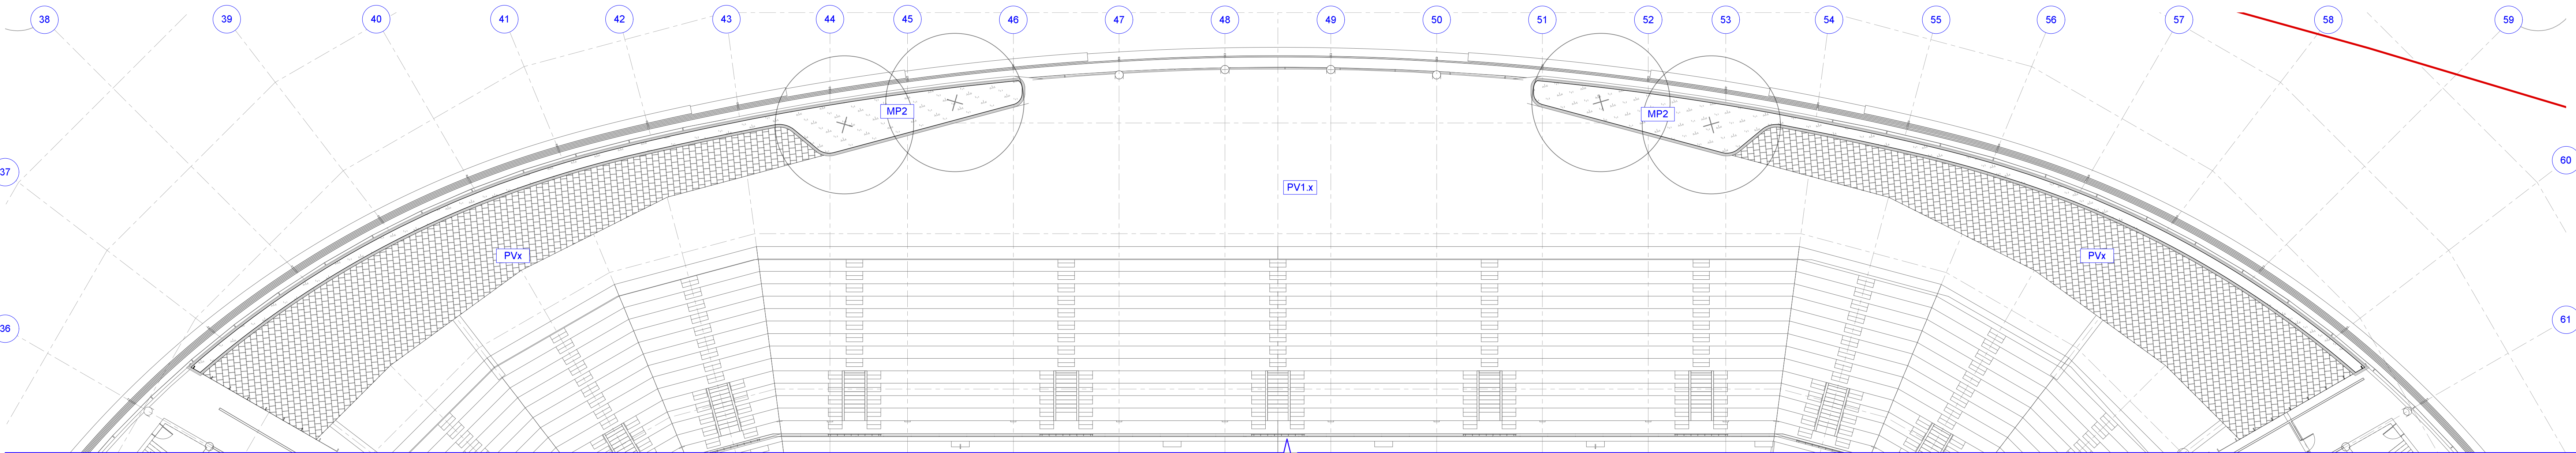

1 MATERIALS AND FINISHES PLAN
Scale: 1:200

2 GRADING AND LEVELS PLAN
Scale: 1:200

3 SETOUT PLAN
Scale: 1:200

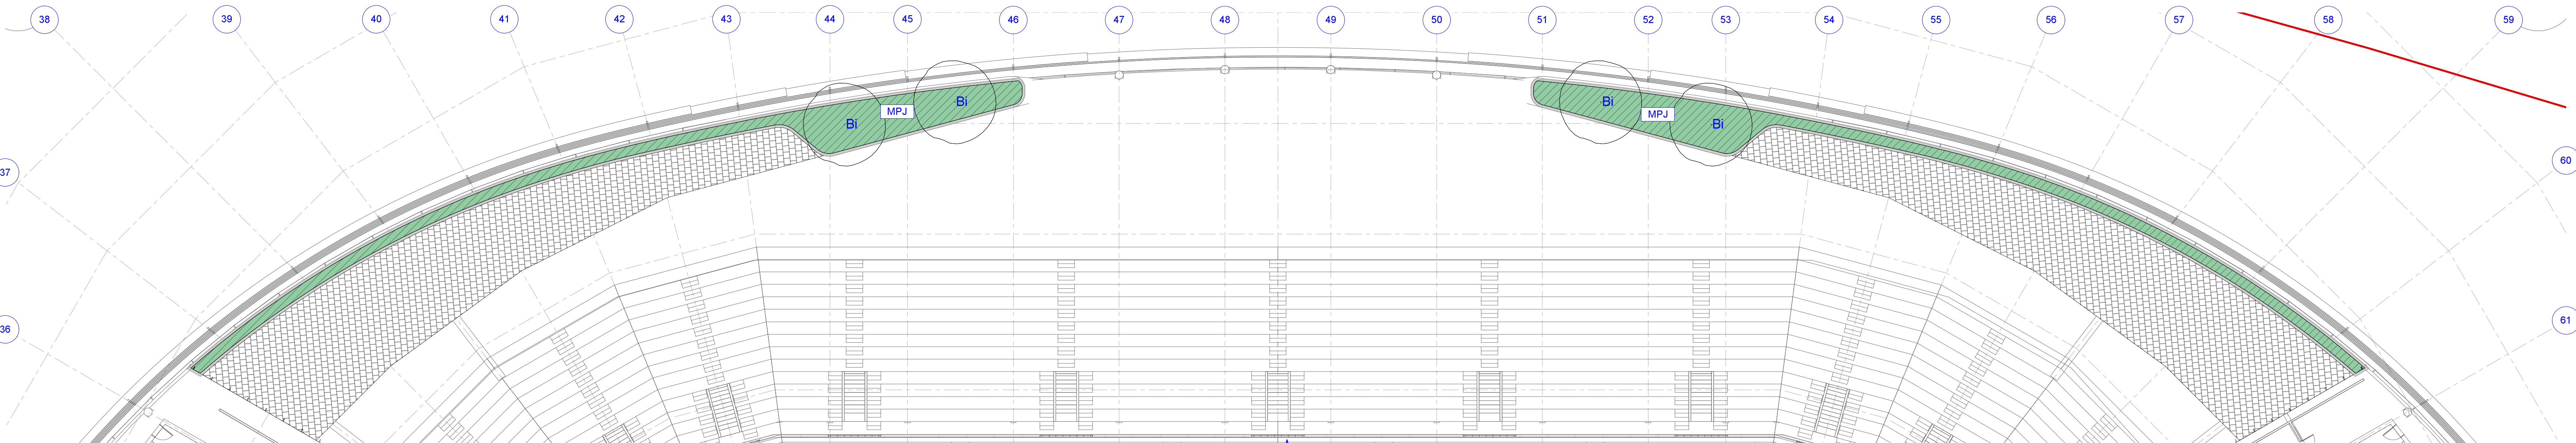

6 PLANTING PLAN
Scale: 1:200

NOTES

These drawings are shown in colour and shall be read in digital format or print colour hardcopy.

These drawings shall be read in conjunction with all relevant information (not limited to legends, schedules, specifications).

These drawings shall be read in conjunction with any Engineers, Architects or other consultant information (not limited to drawings, legends, schedules, specifications).

Check all dimensions and site conditions prior to commencement of any work and the procurement of any services, materials, fittings, fabrication or equipment.

Do not scale drawings – refer to figured drawings only. Any discrepancies shall immediately be referred to the Landscape Architect for clarification.

All drawings shall not be reproduced or distributed without prior permission of the Landscape Architect.

WARNING
DIAL BEFORE YOU DIG
www.100.com.au

Services shown on this drawing are approximate only. The exact location is to be confirmed on site by contractor prior to commencement of work.

DATE	REV	AMENDMENTS
10/19	A	END-OF JANUARY PACKAGE - ISSUED FOR INFORMATION
20/19	B	END-OF FEBRUARY PACKAGE - FOR INFORMATION

ASPECT Studios™

ASPECT Studios Pty Ltd
Level 1, 70-80 George Street
Sydney NSW 2015
Australia
T 02 9559 7182
F 02 0000 0000
www.aspect-studios.com
sydney@aspect-studios.com
ABN 11 120 219 501

CLIENT
we are **in**sw
Infrastructure
New South Wales

PROJECT
SYDNEY FOOTBALL STADIUM
Moore Park, New South Wales

DRAWING
DETAIL PLANS
Level 2 - Club Level - Zones A & B

DRAWN JR | DC
CHECKED JH
SCALE A0 1:200
SCALE A2 1:400

STATUS
FOR INFORMATION
NOT FOR CONSTRUCTION

DRAWING NO. LA-520
REVISION B