

ARUP
GEOTECHNICS


CONE PENETRATION TEST

PROBE **3**

SHEET **1**
OF **1**

PROJECT NAME: SYDNEY SPORTS CENTRE, MOORE PARK

LOCATION: See Figure 1
GROUND LEVEL: RL 44.32

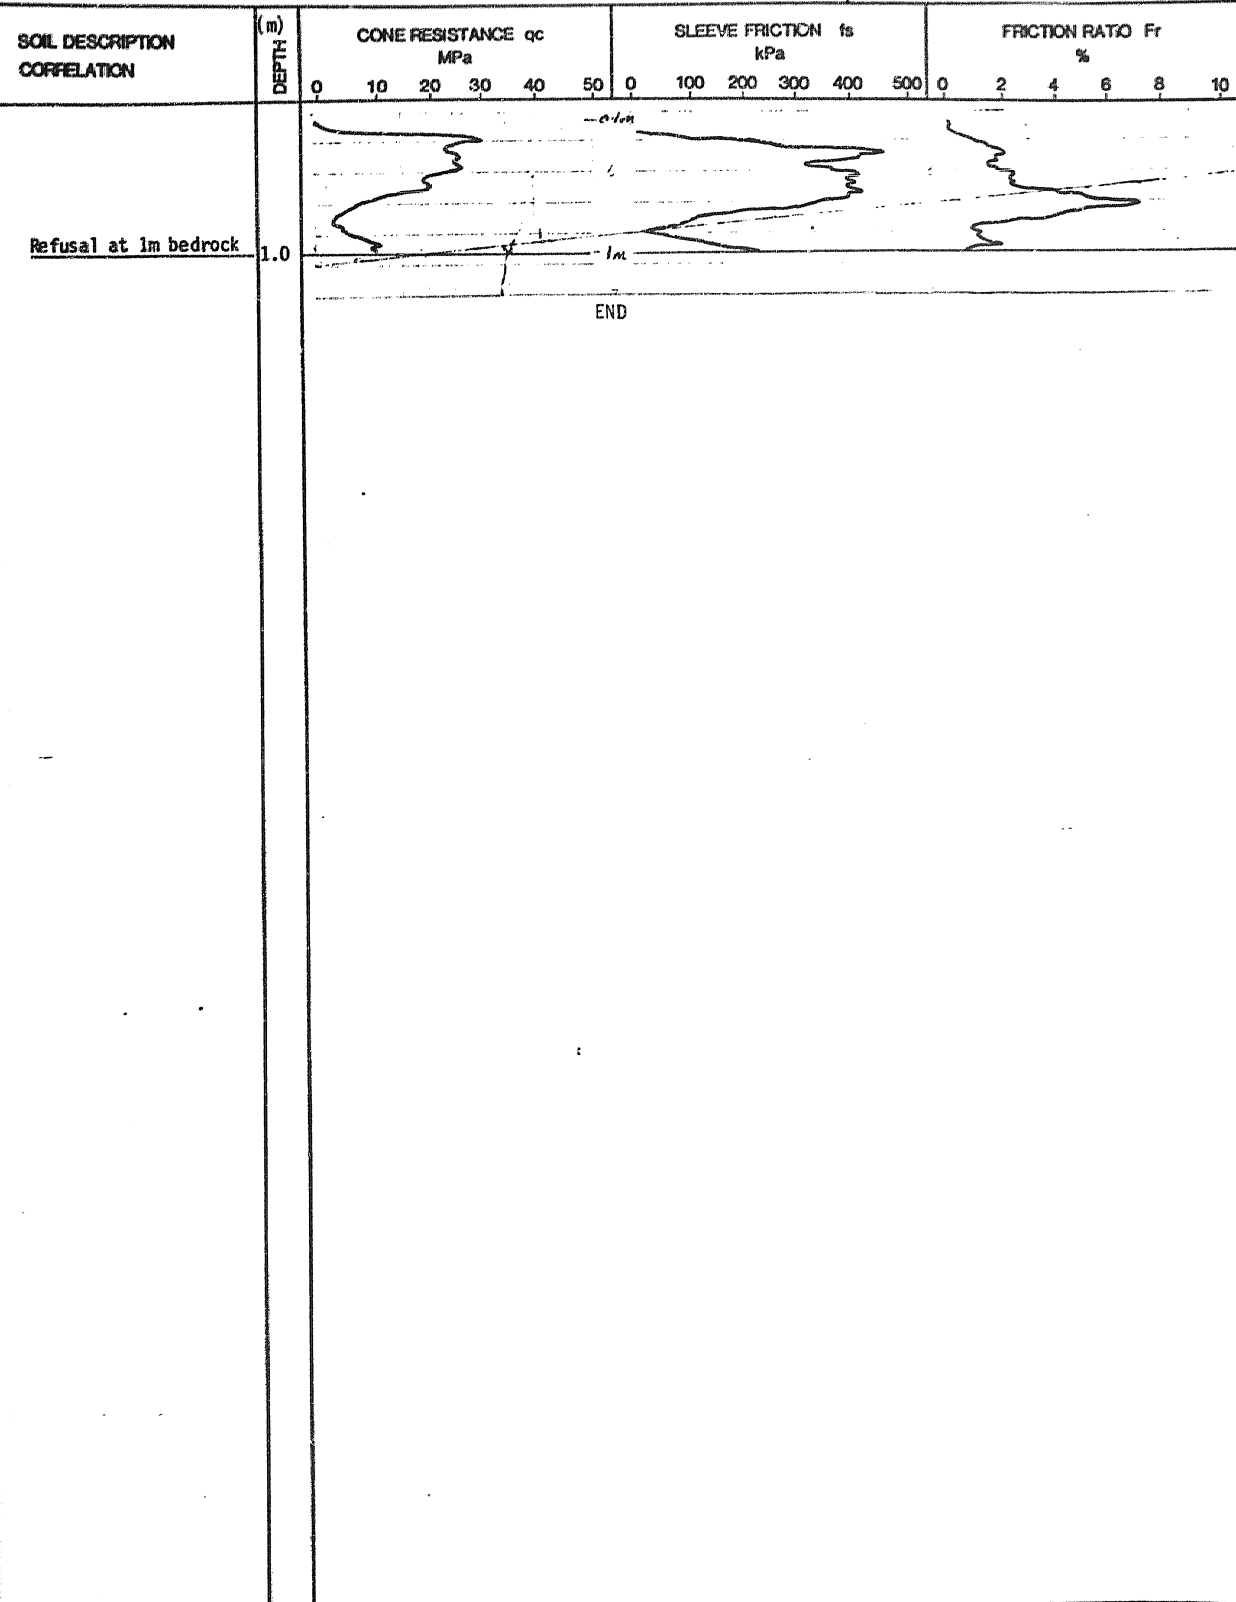

CONTRACTOR: Engineering Exploration
OPERATOR: T. Higgs

SUPERVISOR: TCT DATE: 6.11.85

REMARKS:

FIGURE **B4**

JOB 3970

ARUP
GEOTECHNICS


CONE PENETRATION TEST

PROBE **4**

SHEET **1**
OF **1**

PROJECT NAME: SYDNEY SPORTS CENTRE, MOORE PARK

LOCATION: See Figure 1
GROUND LEVEL: RL 40.25

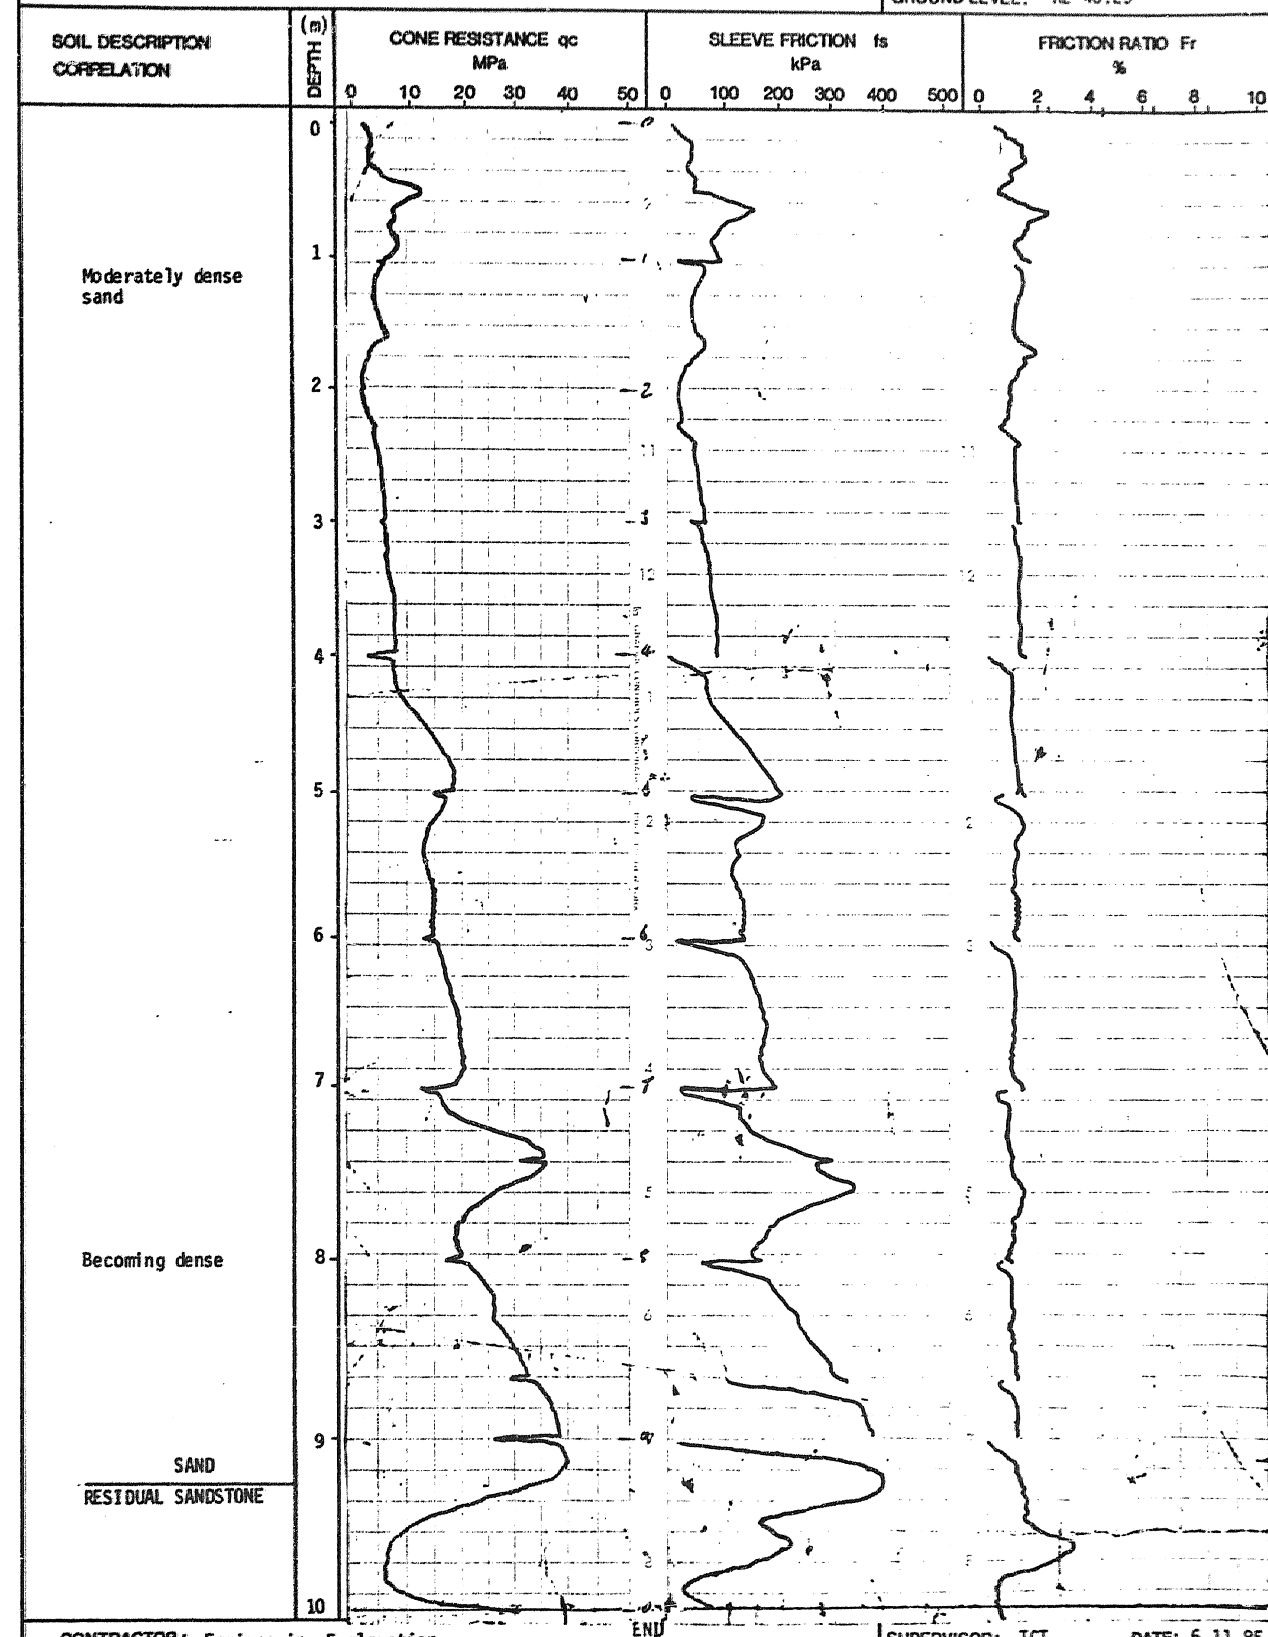

CONTRACTOR: Engineering Exploration
OPERATOR: T. Higgs

SUPERVISOR: TCT DATE: 6.11.85

REMARKS: 1. Refusal at 10.05 m at bedrock

FIGURE **B5**

JOB 3970

ARUP
GEOTECHNICS


CONE PENETRATION TEST

PROBE 5

SHEET 1
OF 1

PROJECT NAME: SYDNEY SPORTS GROUND, MOORE PARK

LOCATION: See Figure
GROUND LEVEL: RL 42.06

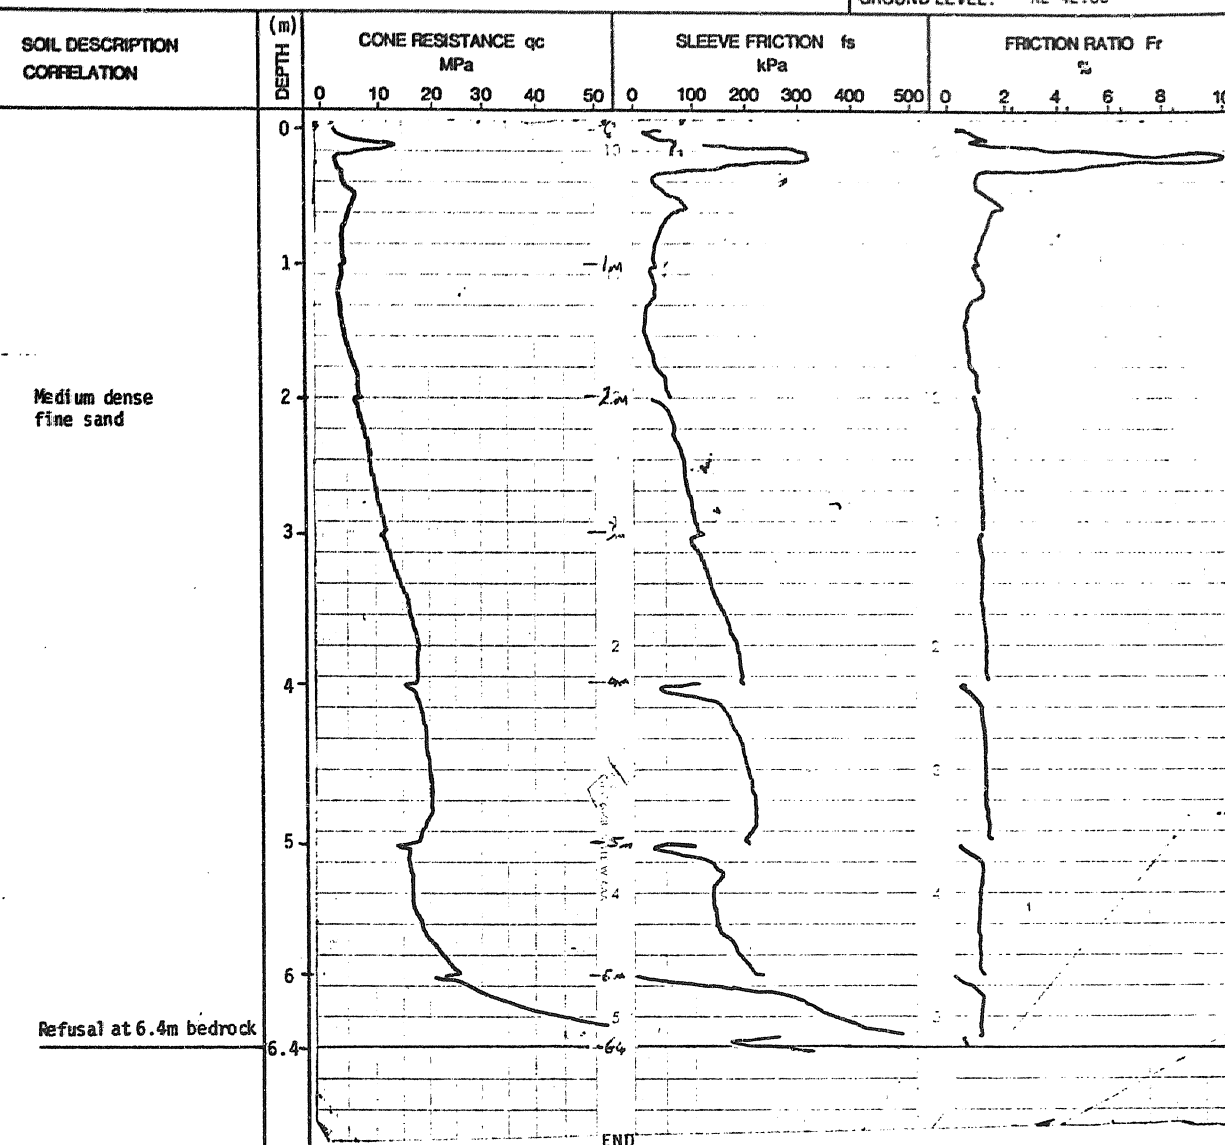

CONTRACTOR: Engineering Exploration
OPERATOR: T. Higgs

SUPERVISOR: TCT DATE: 7.11.85

REMARKS:

FIGURE B6 JOB 3970

ARUP
GEOTECHNICS


CONE PENETRATION TEST

PROBE 6

SHEET 1
OF 2

PROJECT NAME: SYDNEY SPORTS CENTRE, MOORE PARK

LOCATION: See Figure 1
GROUND LEVEL: RL 40.66

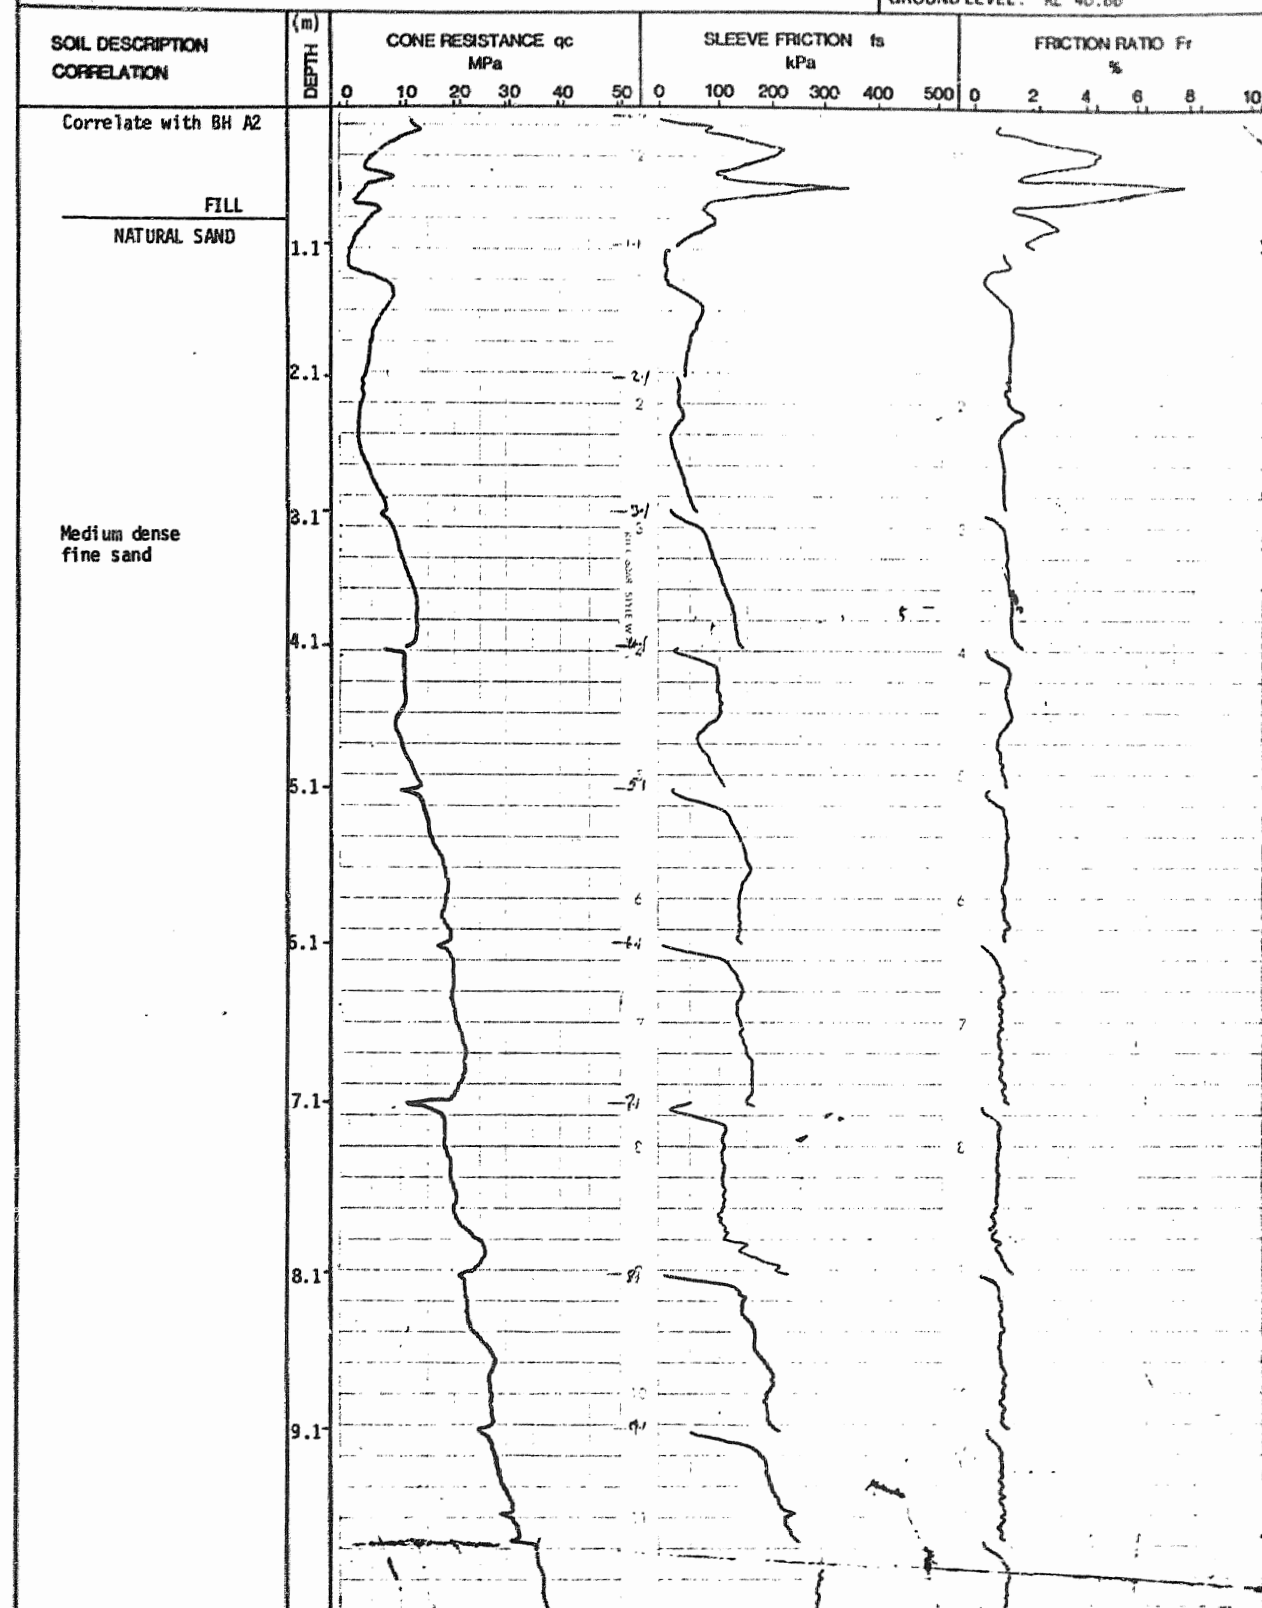

CONTRACTOR: Engineering Exploration
OPERATOR: T. Higgs

SUPERVISOR: TCT
DATE: 6.11.03

REMARKS:

FIGURE B7

JOB 3970

ARUP
GEOTECHNICS


CONE PENETRATION TEST

PROBE **6**

SHEET **2**
OF **2**

PROJECT NAME: SYDNEY SPORTS CENTRE, MOORE PARK

LOCATION:
GROUND LEVEL: See Figure 1

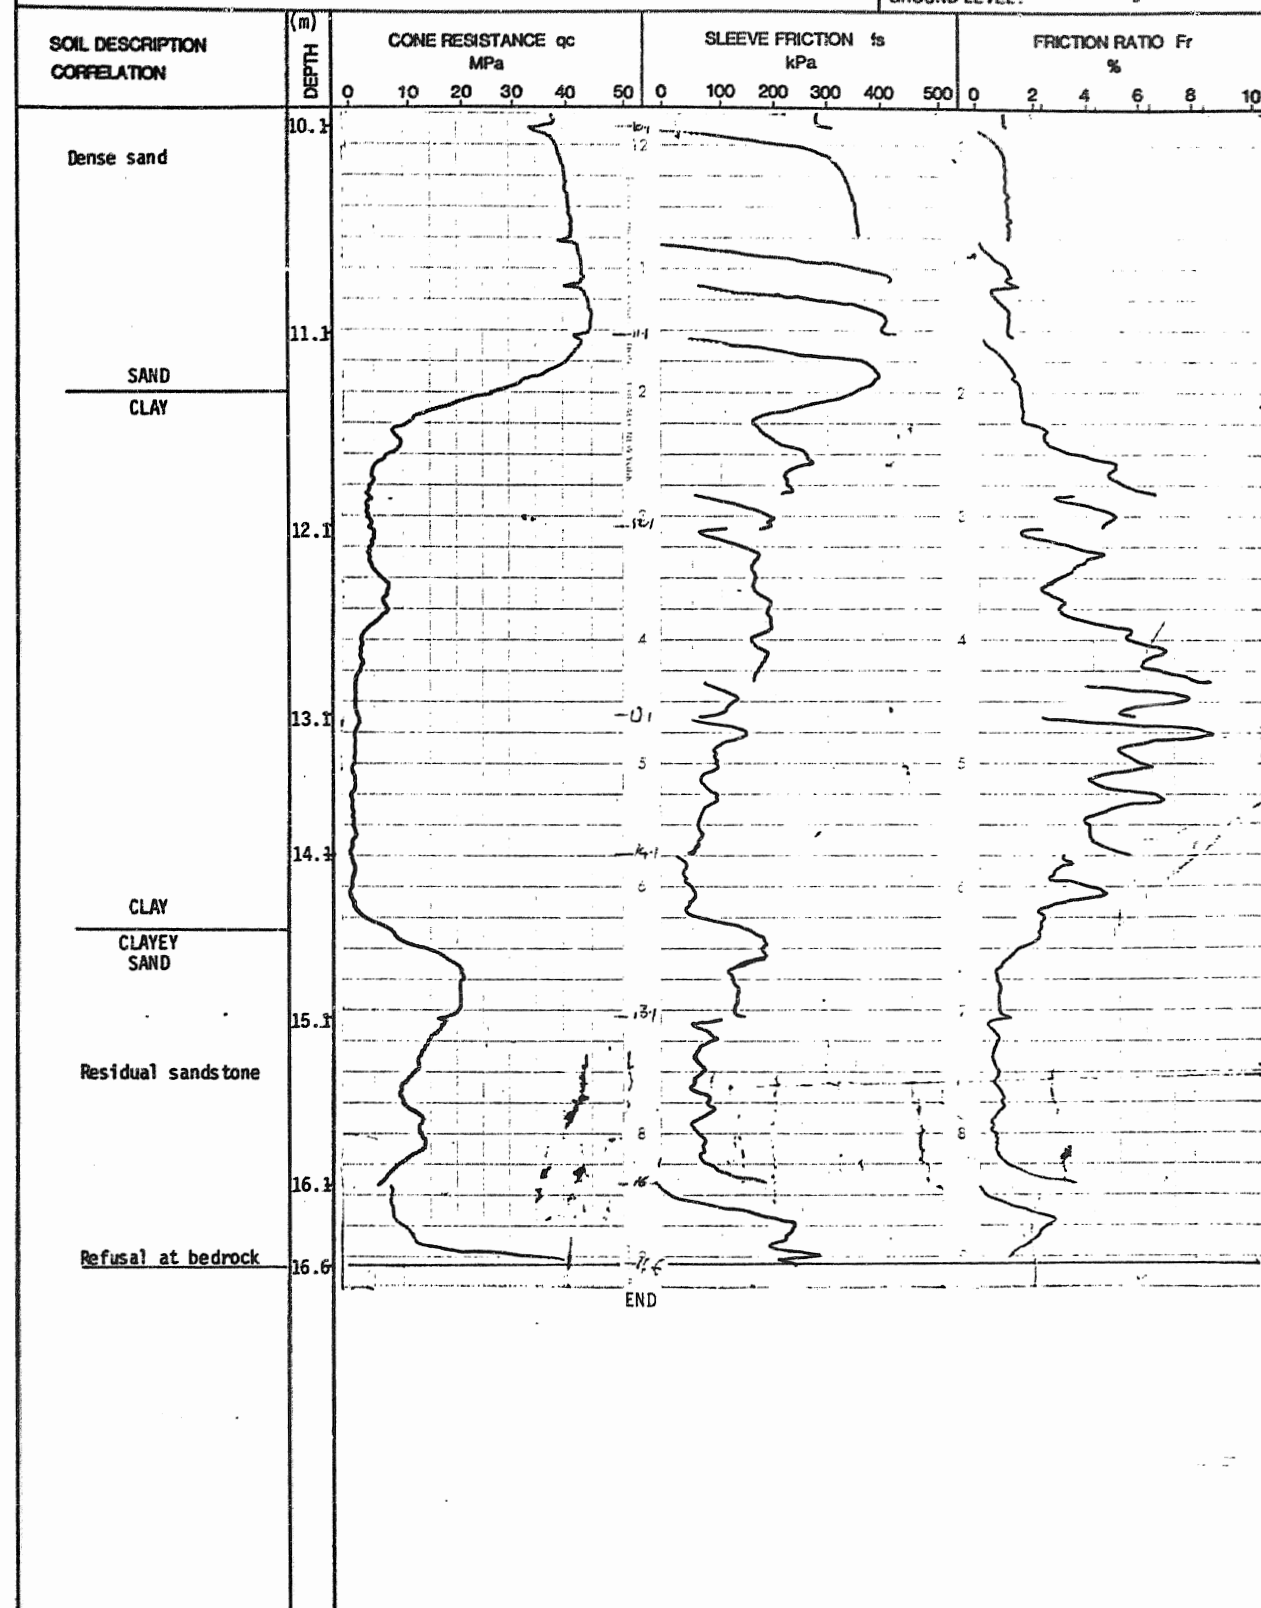

CONTRACTOR: Engineering Exploration
OPERATOR: T. Higgs

SUPERVISOR: TCT DATE: 6.11.85

REMARKS:

FIGURE **B8**

JOB 3970

ARUP
GEOTECHNICS

CONE PENETRATION TEST

PROBE **7**

SHEET **1**
OF **3**

PROJECT NAME:


SYDNEY SPORTS GROUND, MOORE PARK

LOCATION:

See Figure 1

GROUND LEVEL:

RL 38.59

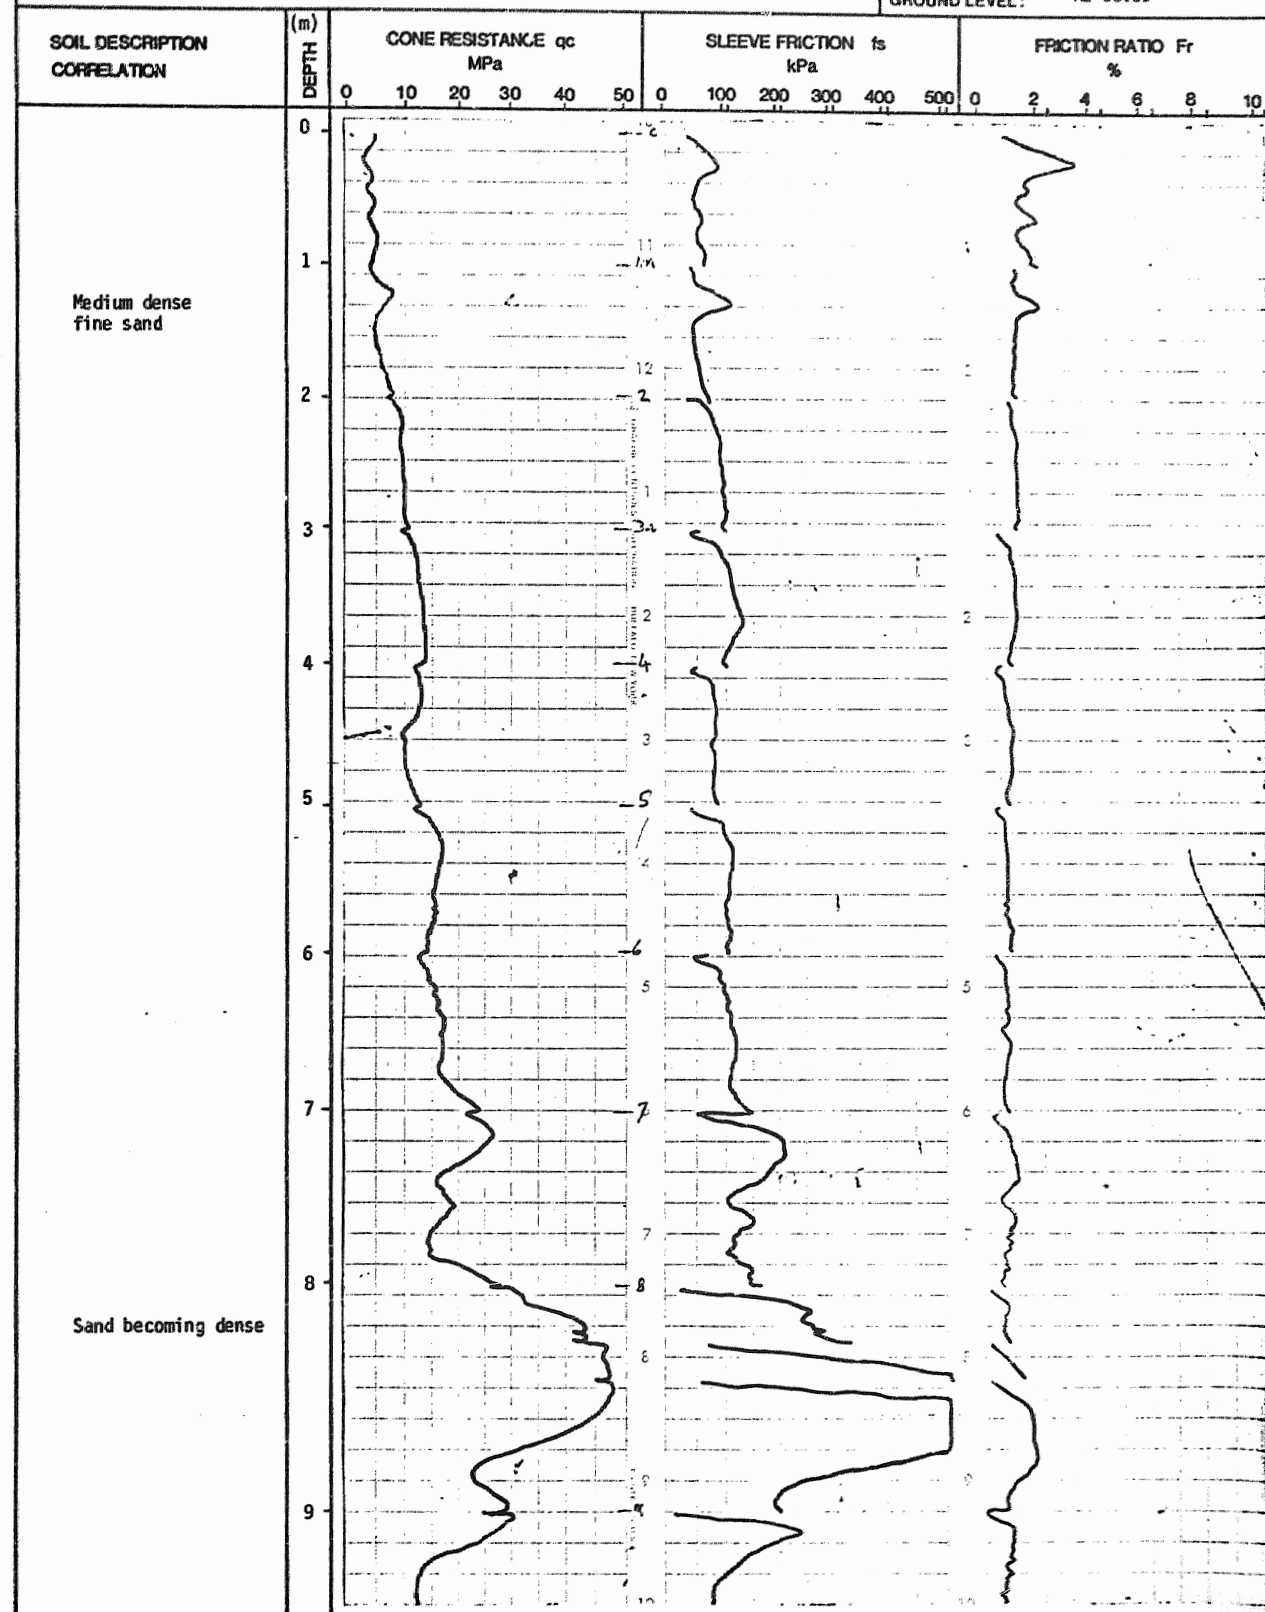

CONTRACTOR: Engineering Exploration
OPERATOR: T. Higgs

SUPERVISOR: TCT

DATE: 7.11.85

REMARKS:

FIGURE **B9**

JOB 3970

ARUP
GEOTECHNICS


CONE PENETRATION TEST

PROBE **7**

SHEET **2**
OF **3**

PROJECT NAME: SYDNEY SPORTS GROUND, MOORE PARK

LOCATION: See Figure 1
GROUND LEVEL: RL 38.59

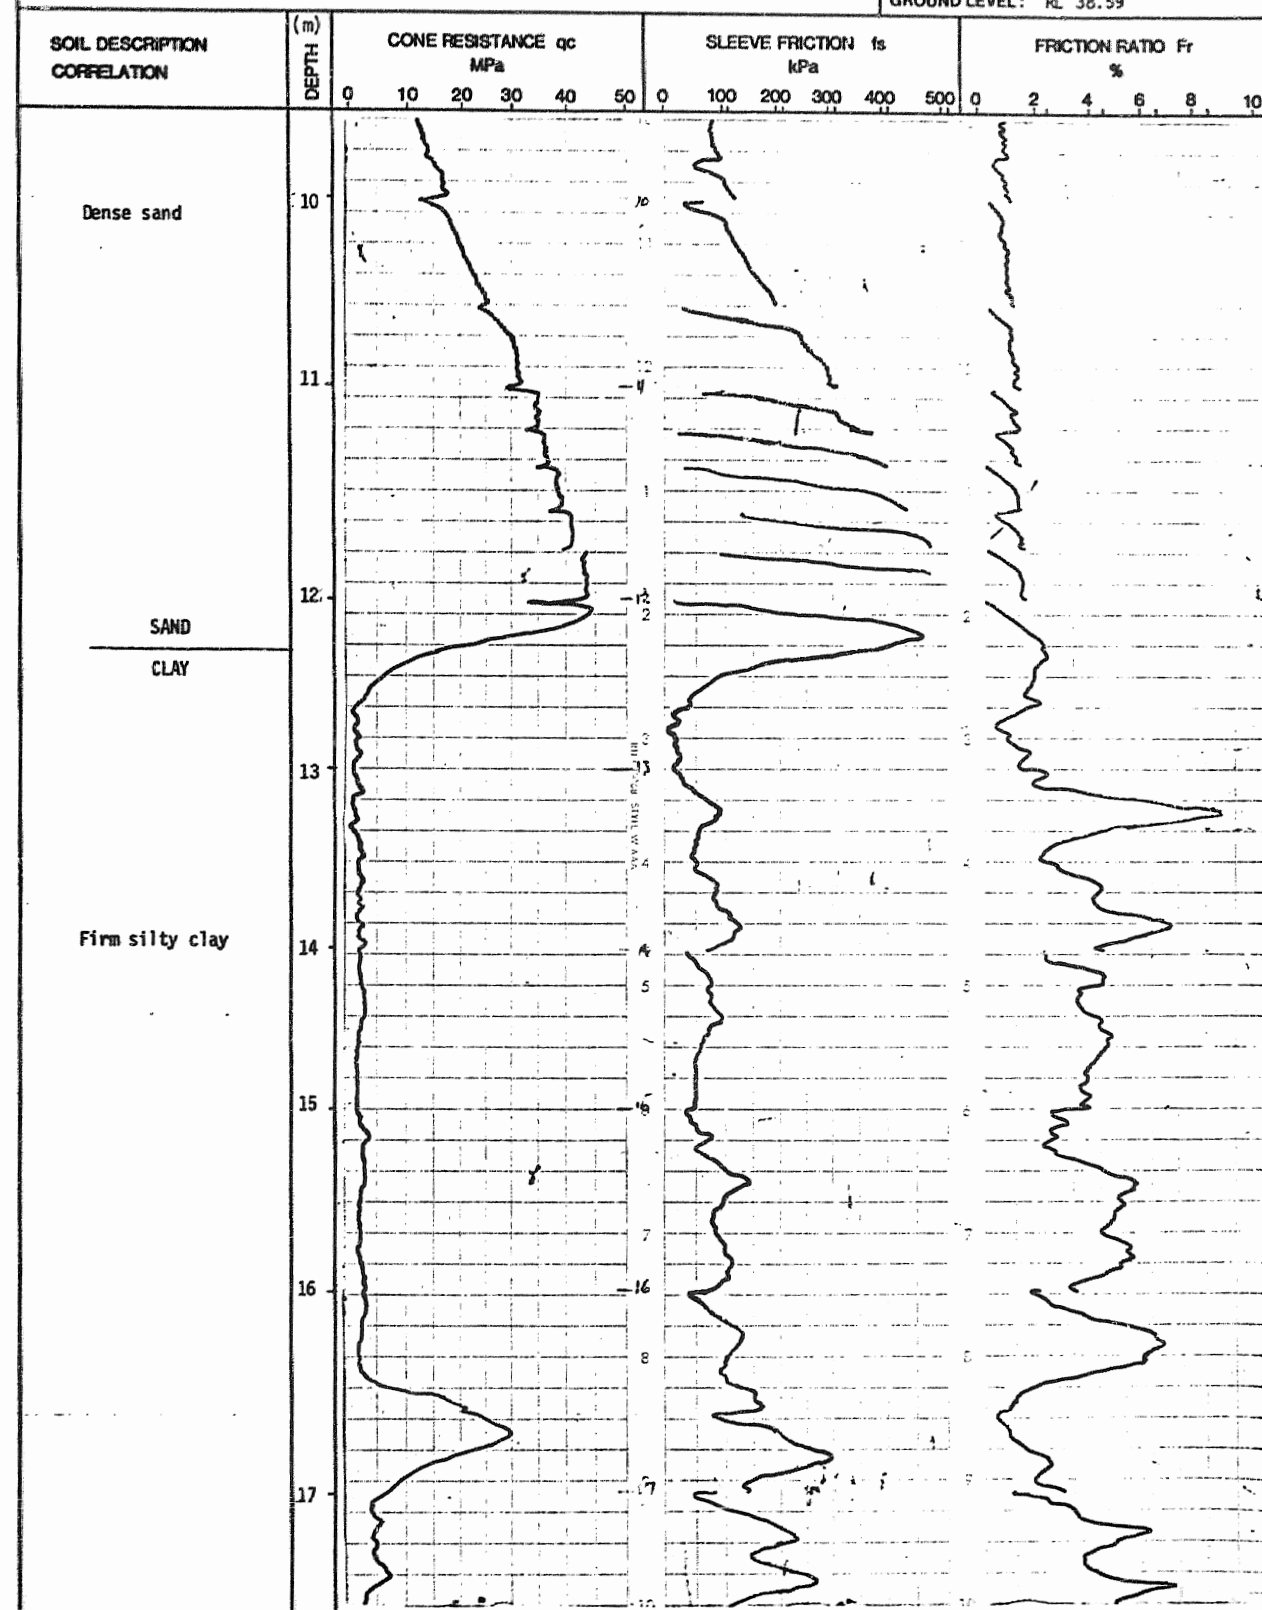

CONTRACTOR: Engineering Exploration
OPERATOR: T. Higgs

SUPERVISOR: TCT DATE: 7.11.85

REMARKS:

FIGURE **B10** JOB 3970

ARUP
GEOTECHNICS

CONE PENETRATION TEST


PROJECT NAME:

SYDNEY SPORTS CENTRE, MOORE PARK

PROBE **7**

SHEET **3**
OF **3**

LOCATION: See Figure 1
GROUND LEVEL: RL 38.59

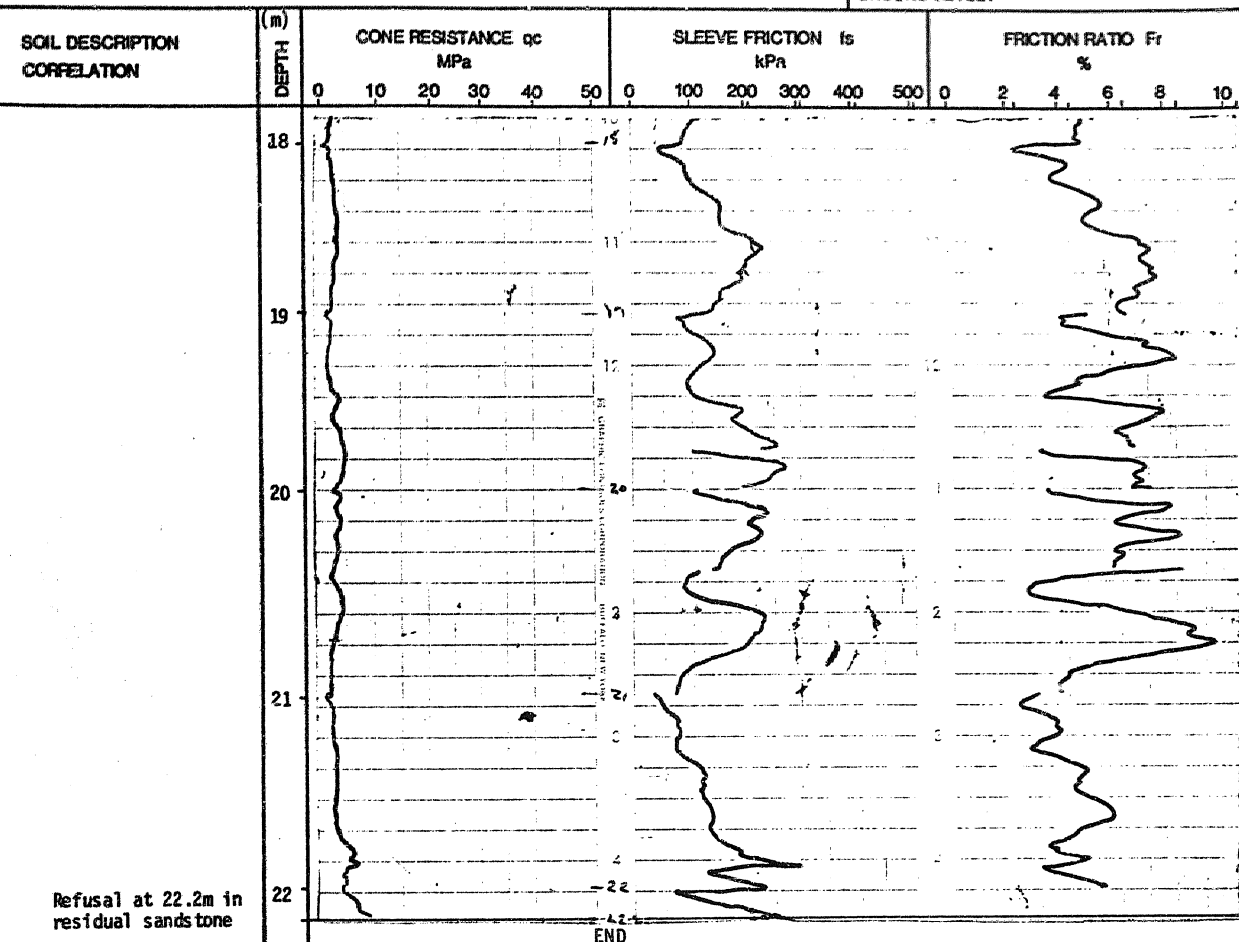

CONTRACTOR: Engineering Exploration
OPERATOR: T. Higgs
REMARKS:

SUPERVISOR: TCT DATE: 7.11.85

FIGURE **B11** JOB 3970