


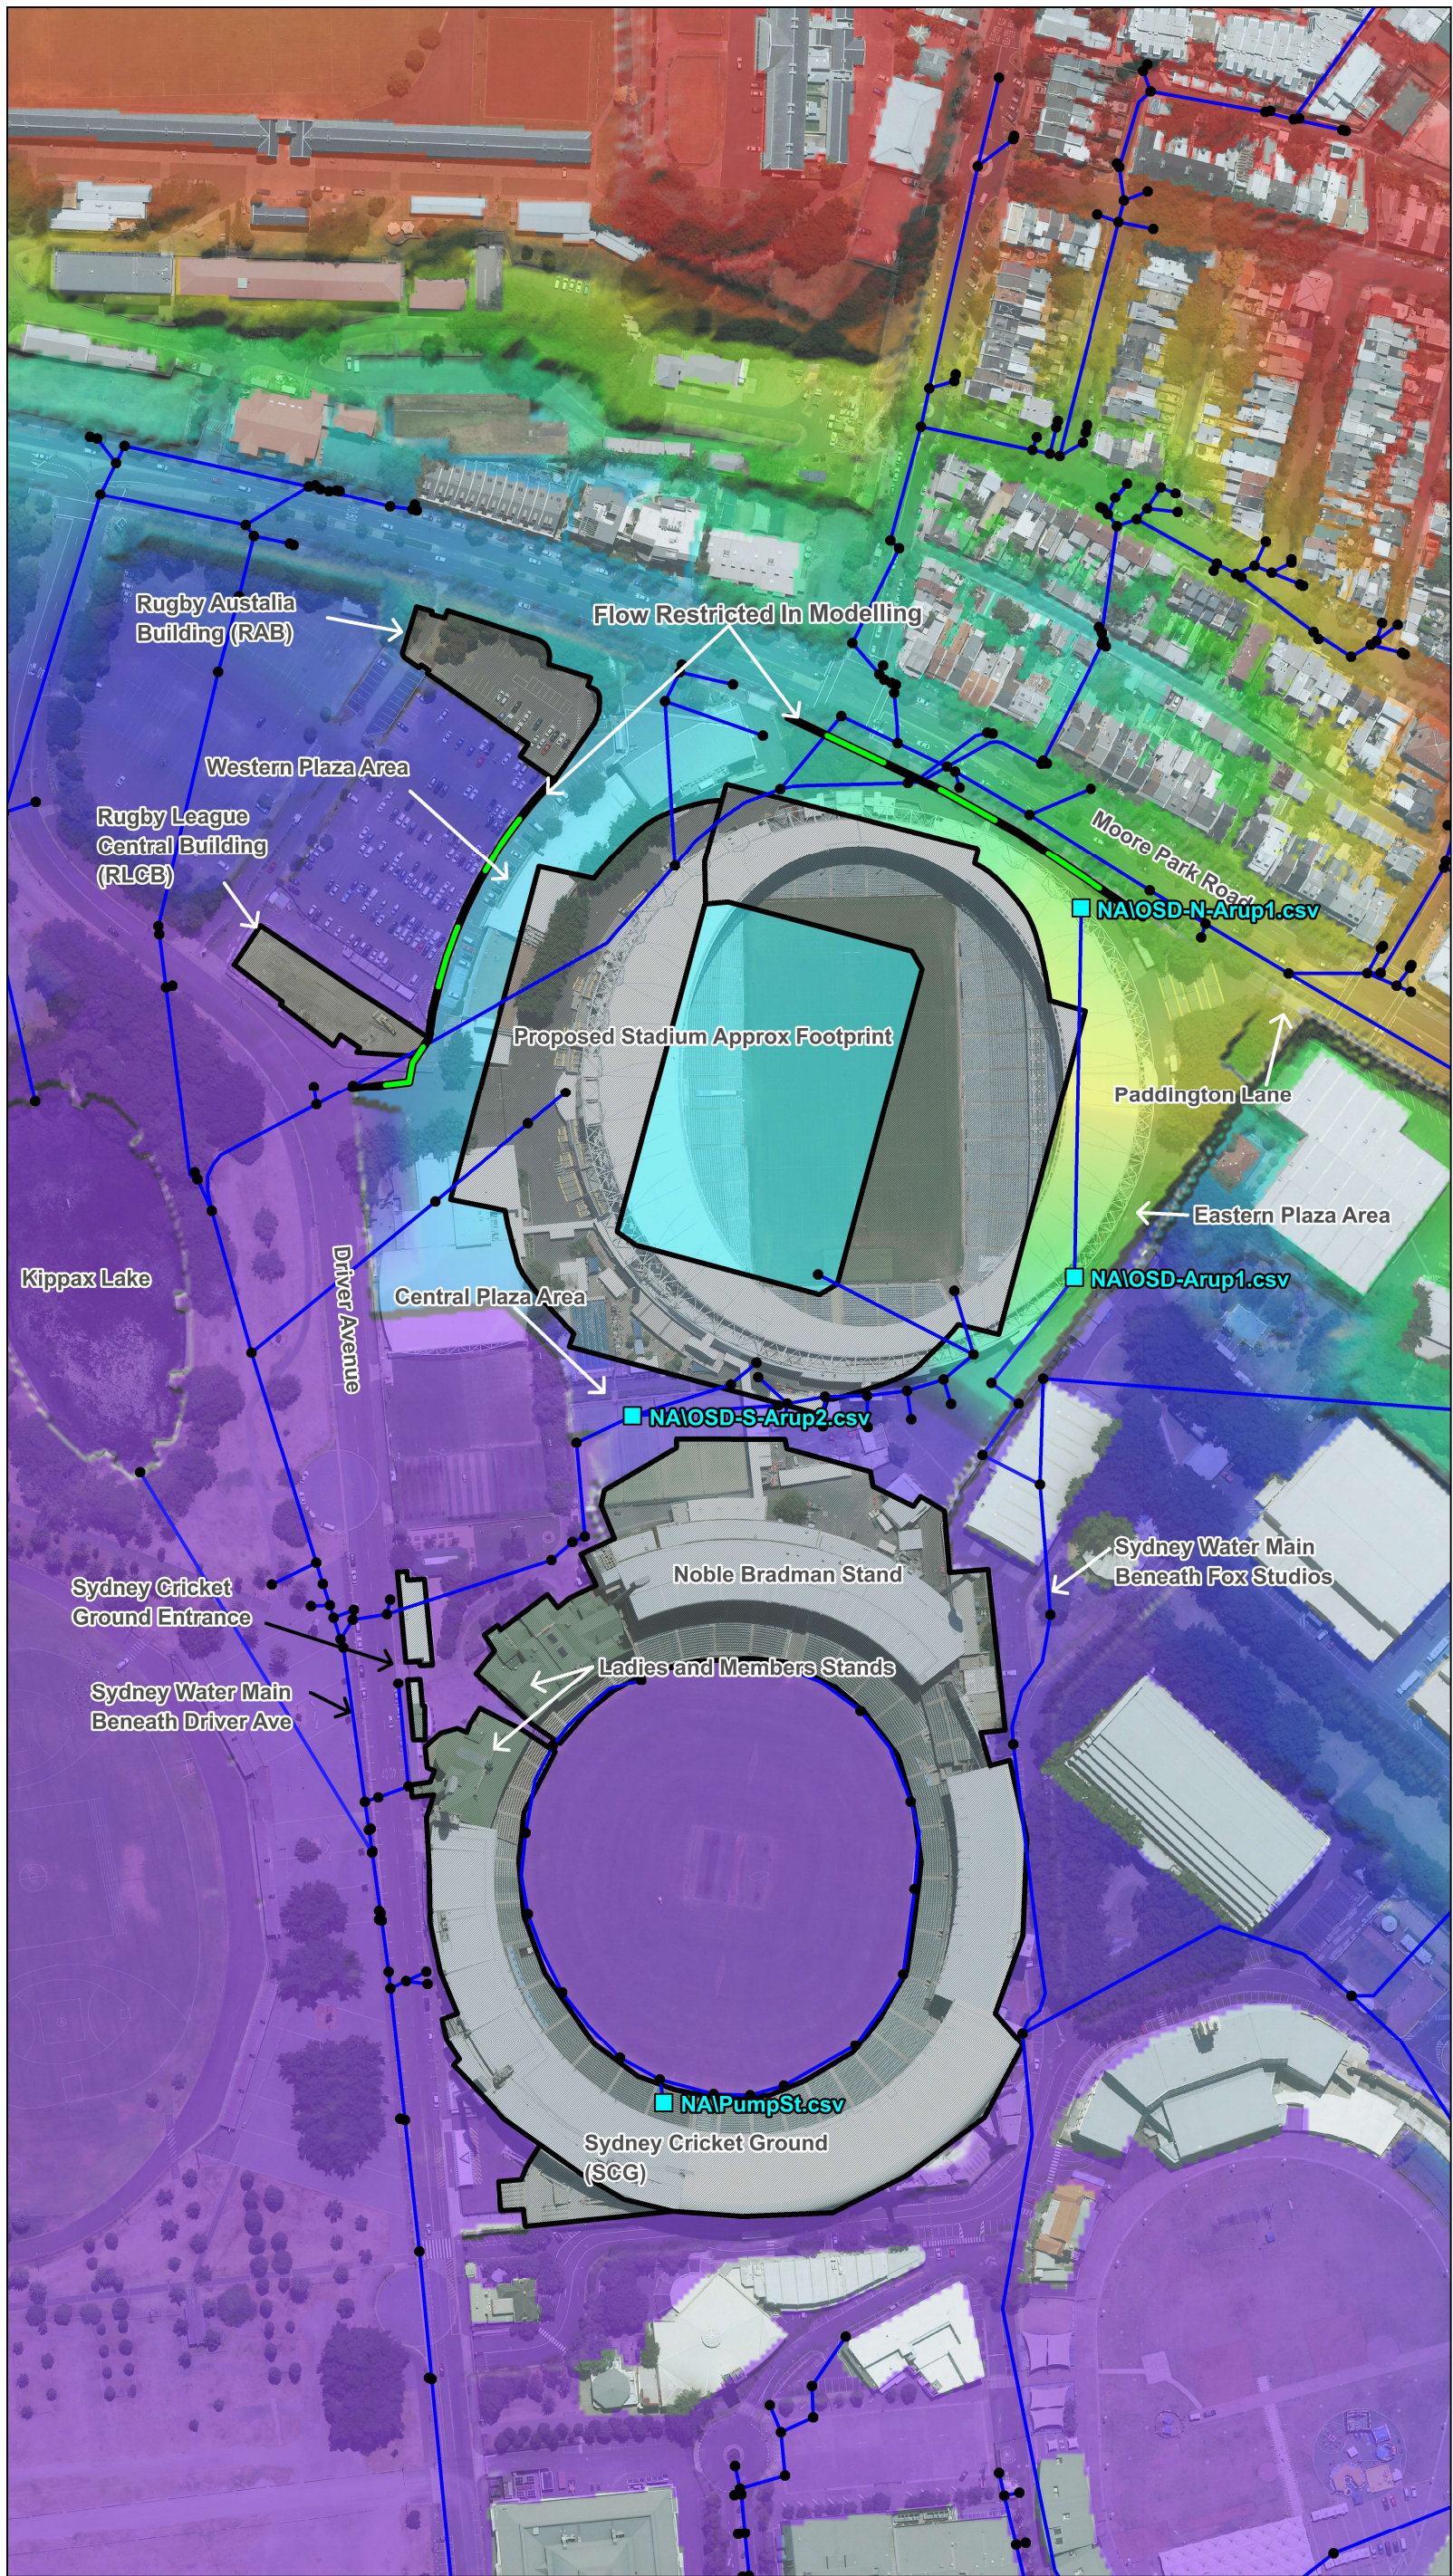

Legend

- Retaining Walls/Flow Barriers
- Proposed Buildings & SCG Extents
- Stormwater Pit
- Stormwater Drainage
- Stormwater Detention Tanks (OSD)

DEM (m AHD)

- < 40
- 40 to 43
- 43 to 46
- 46 to 49
- 49 to 52
- 52 to 55
- > 55

Notes.

DRAFT

P:\SWM\Work\504536 - SFSR\Report\Figures Map by: JL



1:2500
0 m 25 m 50 m

Date: 22/03/2019 Job No: 504536
Projection: MGA Zone 56 Version: 1