


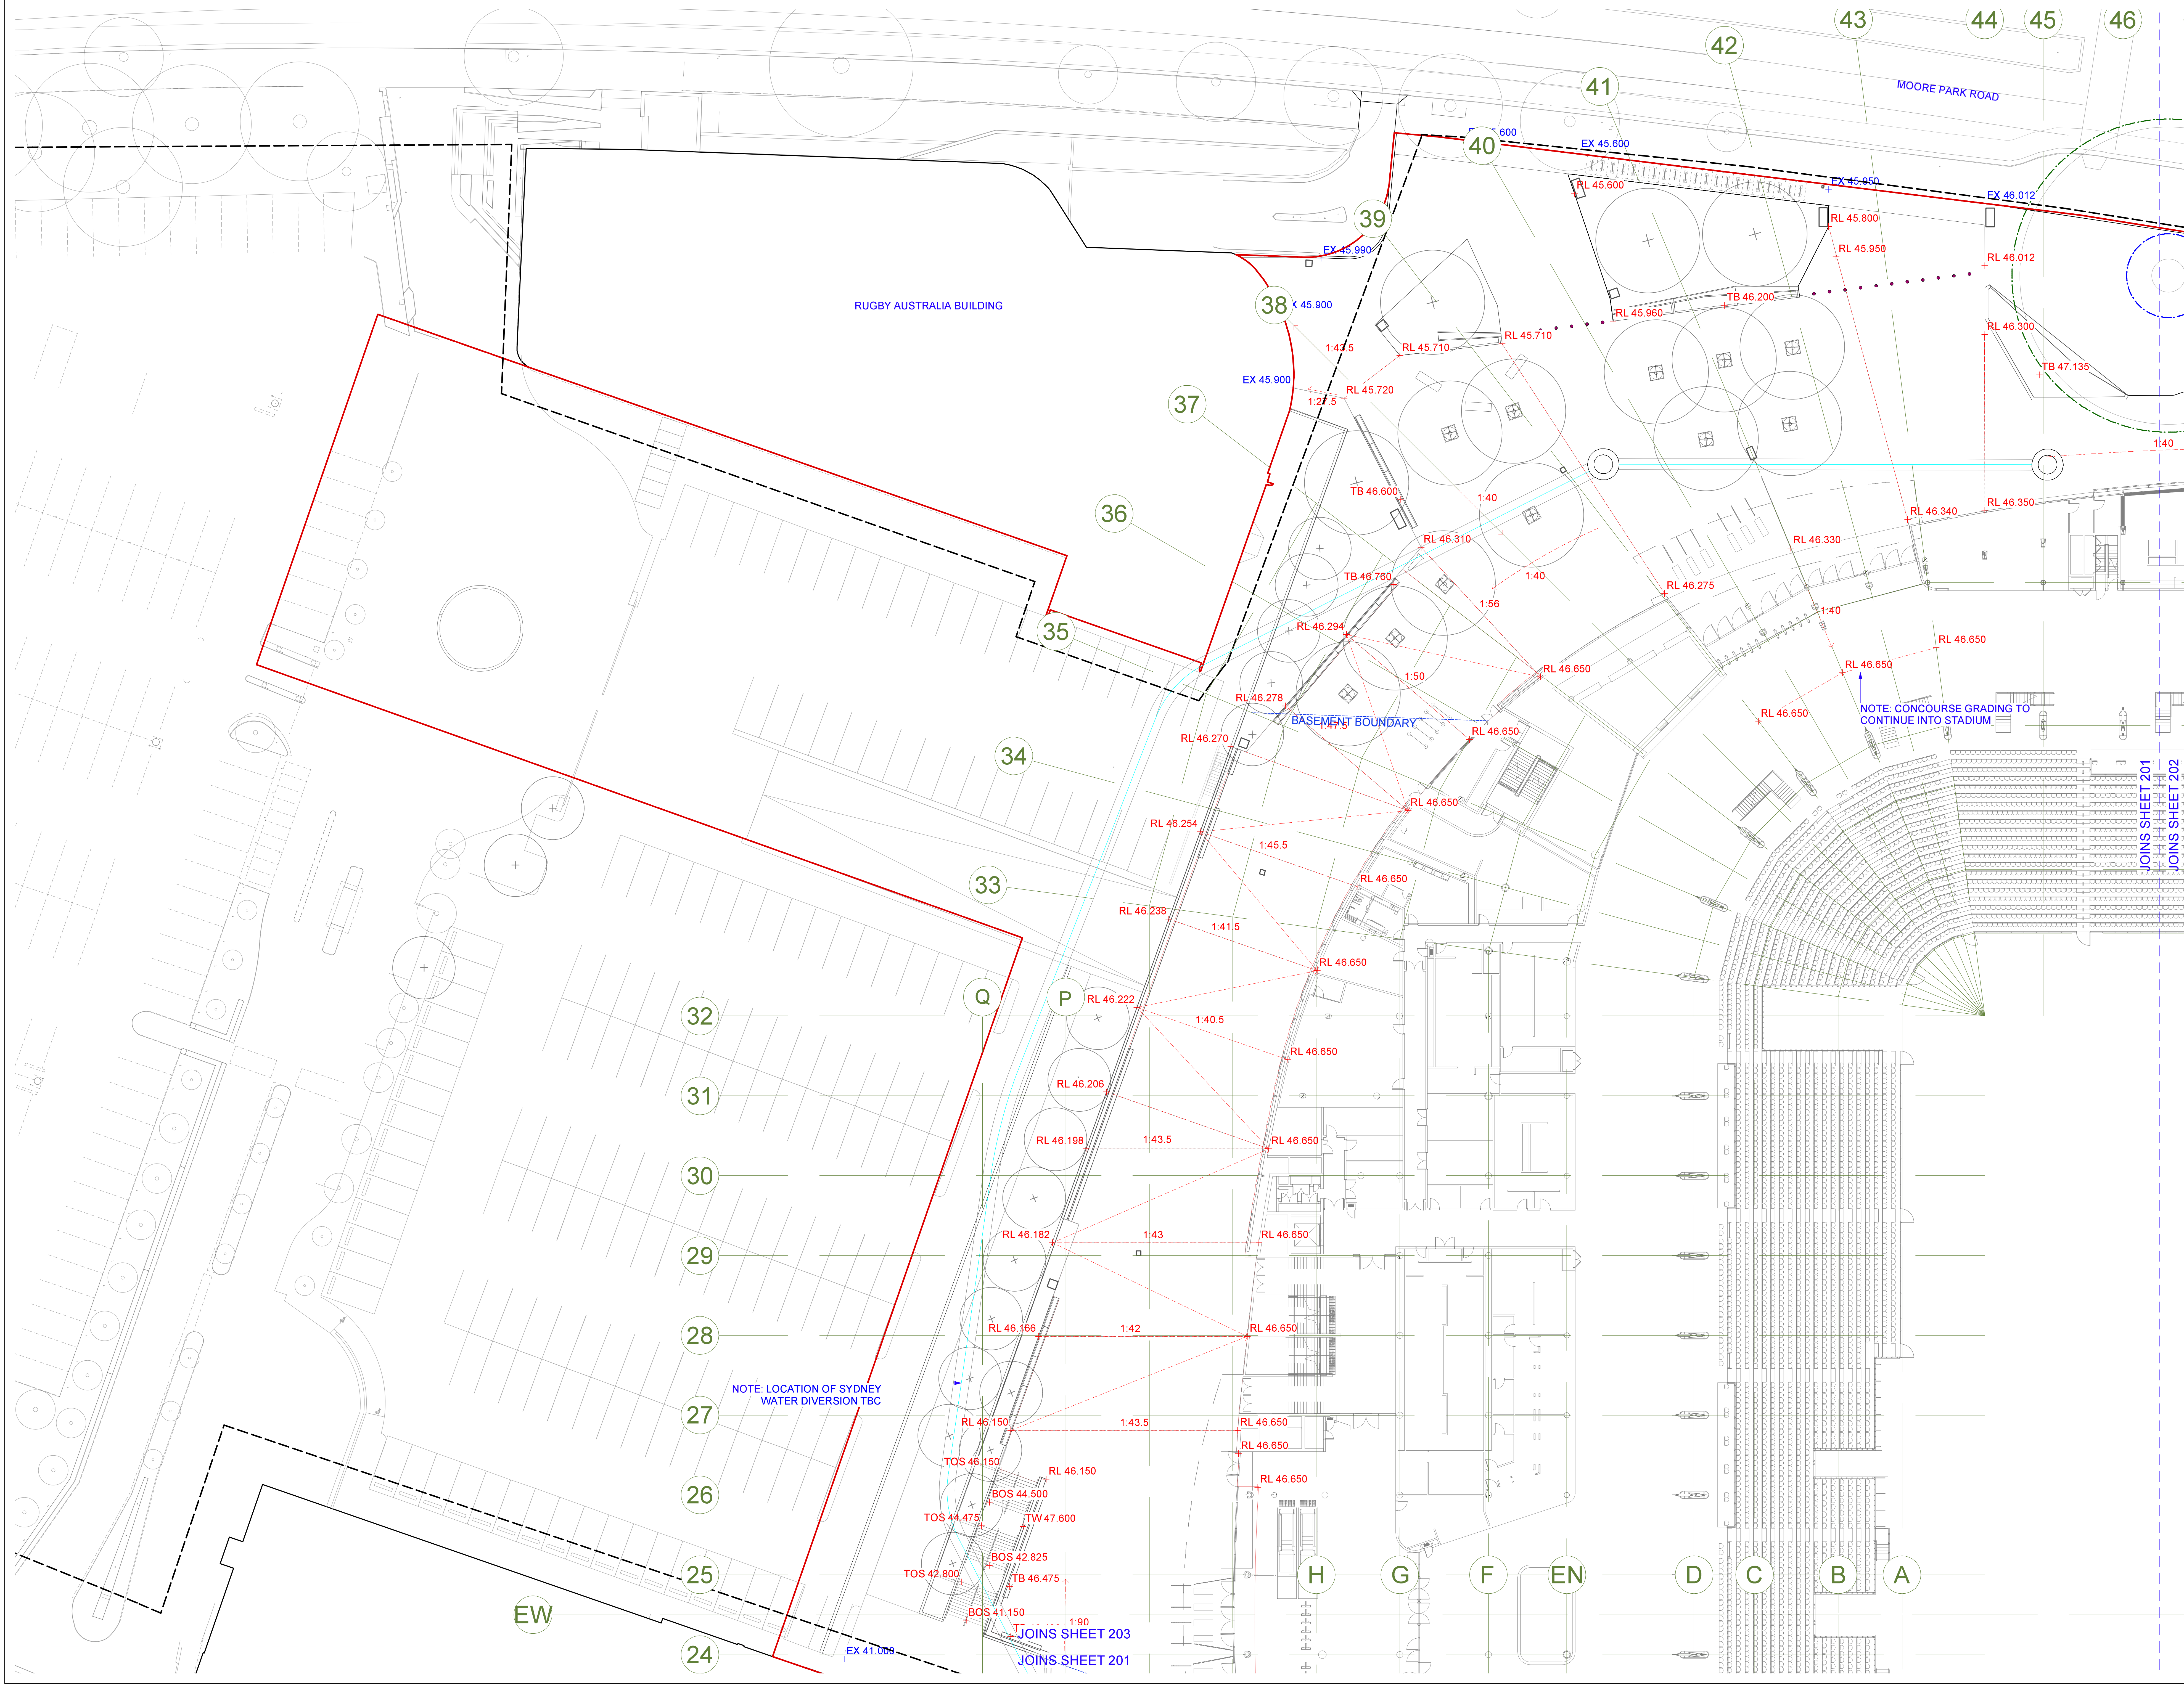

NOTES
These drawings are shown in colour and shall be read in digital format or print colour haptography.
These drawings shall be read in conjunction with all relevant information (not limited to legends, schedules, specifications).
These drawings shall be read in conjunction with any Engineers, Architects or other consultant information (not limited to drawings, legends, schedules, specifications).
Check all dimensions and site conditions prior to commencement of any work and the procurement of any services, materials, fittings, fabrication or equipment.
Do not scale drawings - refer to figured drawings only. Any discrepancies shall immediately be referred to the Landscape Architect for clarification.
All drawings shall not be reproduced or distributed without prior permission of the Landscape Architect.

WARNING		
 Services shown on this drawing are approximate only. The exact location is to be confirmed on site by contractor prior to commencement of work.		
DATE	REV	AMENDMENTS
10/19	A	END OF JANUARY PACKAGE - ISSUED FOR INFORMATION
20/19	B	END OF FEBRUARY PACKAGE - FOR INFORMATION
20/19	C	END OF MARCH PACKAGE - FOR INFORMATION
24/19	D	REVISED TENDER - FOR INFORMATION
24/19	E	REVISED TENDER - FOR INFORMATION
20/19	F	RESPONSE TO SUBMISSIONS - FOR INFORMATION

NOTE: GRADING AND LEVELS PLANS ARE SUBJECT TO REVIEW BY ACCESS / BCA CONSULTANT

JOINS SHEET 201
JOINS SHEET 202


ASPECT Studios™
ASPECT Studios Pty Ltd
Level 1, 78-80 George Street
Sydney NSW 2019
Australia
T: 02 9559 7182
www.aspect-studios.com
sydney@aspect-studios.com
ABN: 11 120 219 561

CLIENT

Infrastructure
New South Wales


PROJECT
SYDNEY FOOTBALL STADIUM
Moore Park, New South Wales
\$18030

DRAWING
GRADING & LEVELS PLANS
Ground Level - Quad A

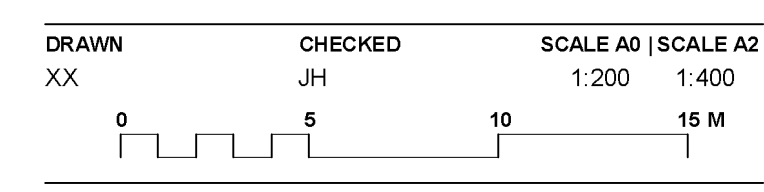

STATUS
FOR INFORMATION
NOT FOR CONSTRUCTION

DRAWING NO.
LA-201
REVISION
F

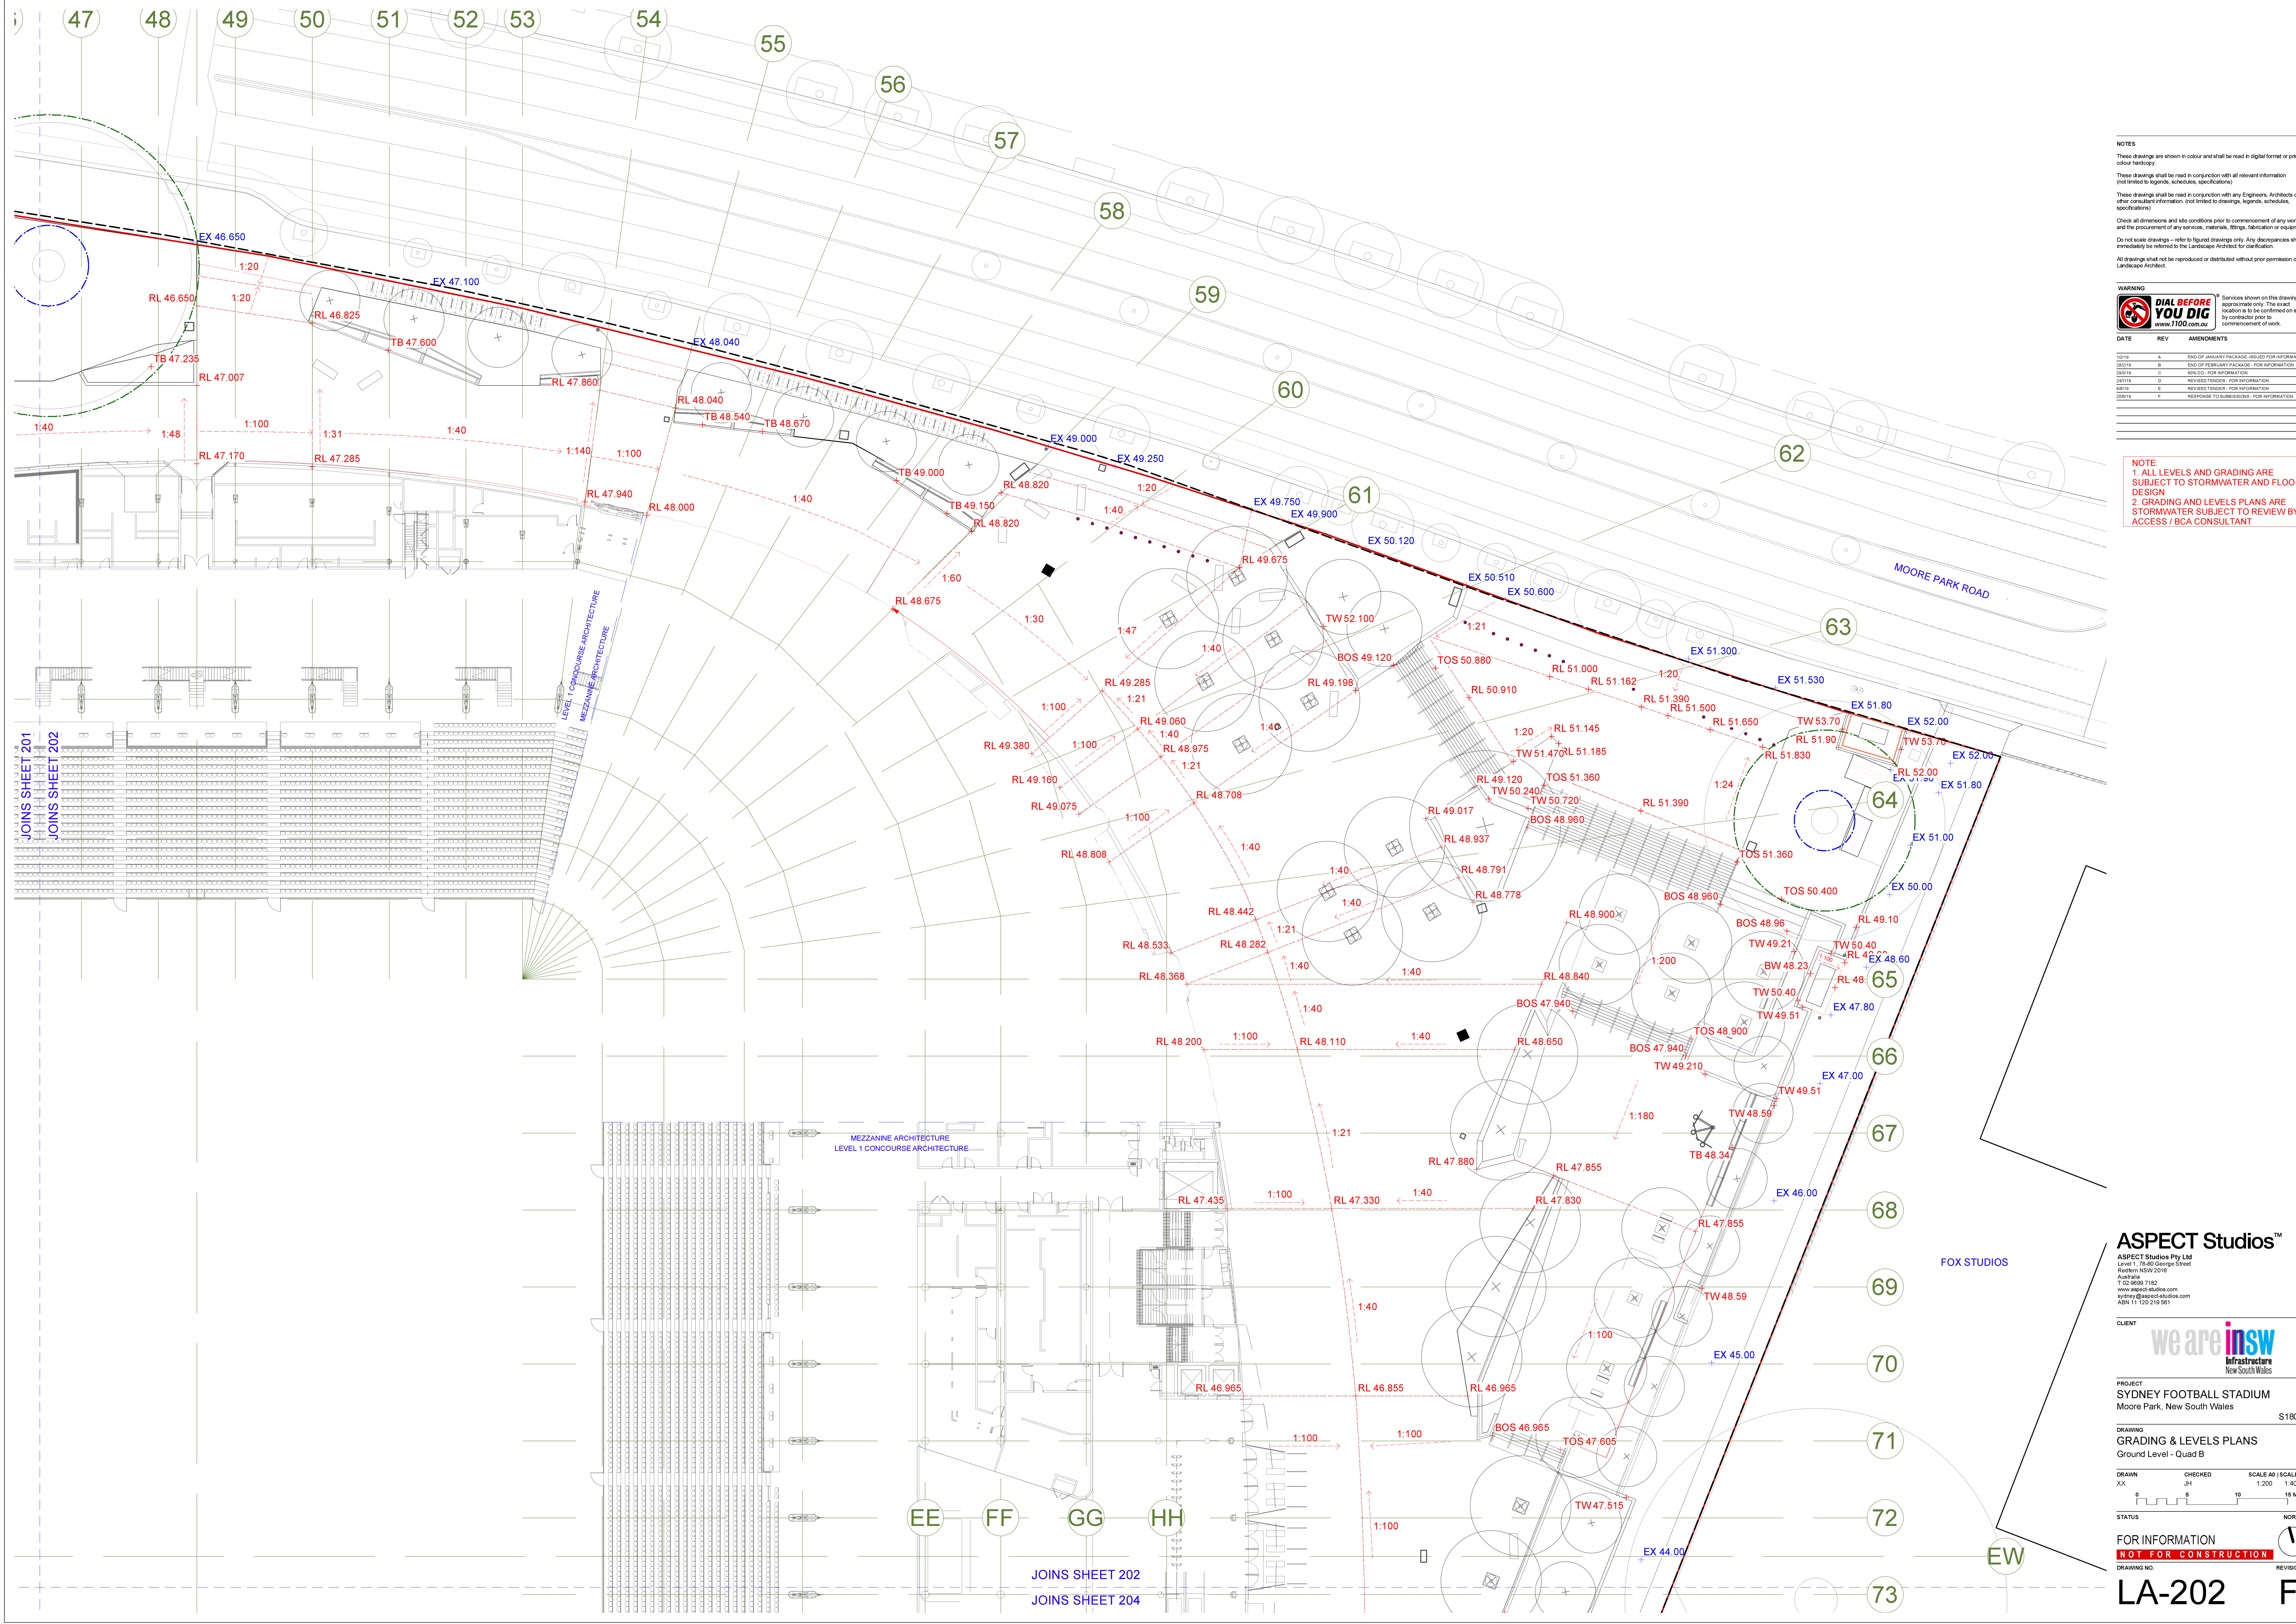

NOTES

These drawings are shown in colour and shall be read in digital format or print colour hantropy.

These drawings shall be read in conjunction with all relevant information (not limited to legends, schedules, specifications).

These drawings shall be read in conjunction with any Engineers, Architects or other consultant information (not limited to drawings, legends, schedules, specifications).

Check all dimensions and site conditions prior to commencement of any work and the procurement of any services, materials, fittings, fabrication or equipment.

Do not scale drawings - refer to figured drawings only. Any discrepancies shall immediately be referred to the Landscape Architect for clarification.

All drawings shall not be reproduced or distributed without prior permission of the Landscape Architect.

WARNING		
		
Services shown on this drawing are approximate only. The exact location is to be confirmed on site by contractor prior to commencement of work.		
DATE	REV	AMENDMENTS
10/19	A	END OF JANUARY PACKAGE - ISSUED FOR INFORMATION
20/19	B	END OF FEBRUARY PACKAGE - FOR INFORMATION
20/19	C	END OF MARCH PACKAGE - FOR INFORMATION
24/19	D	REVISED TENDER - FOR INFORMATION
24/19	E	REVISED TENDER - FOR INFORMATION
20/19	F	RESPONSE TO SUBMISSIONS - FOR INFORMATION

NOTE:

1. ALL LEVELS AND GRADING ARE SUBJECT TO STORMWATER AND FLOOD DESIGN

2. GRADING AND LEVELS PLANS ARE STORMWATER SUBJECT TO REVIEW BY ACCESS / BCA CONSULTANT

ASPECT Studios™

ASPECT Studios Pty Ltd
Level 1, 78-80 George Street
Sydney NSW 2019
Australia
T 02 9559 7182
www.aspect-studios.com
info@aspect-studios.com
ABN 11 120 219 561

CLIENT

we are insw
Infrastructure
New South Wales

PROJECT

SYDNEY FOOTBALL STADIUM
Moore Park, New South Wales

DRAWING


GRADING & LEVELS PLANS
Ground Level - Quad B

DRAWN XX **CHECKED** JH **SCALE A0 | SCALE A2** 1:200 1:400

STATUS

FOR INFORMATION
NOT FOR CONSTRUCTION

DRAWING NO. LA-202 **REVISION** F

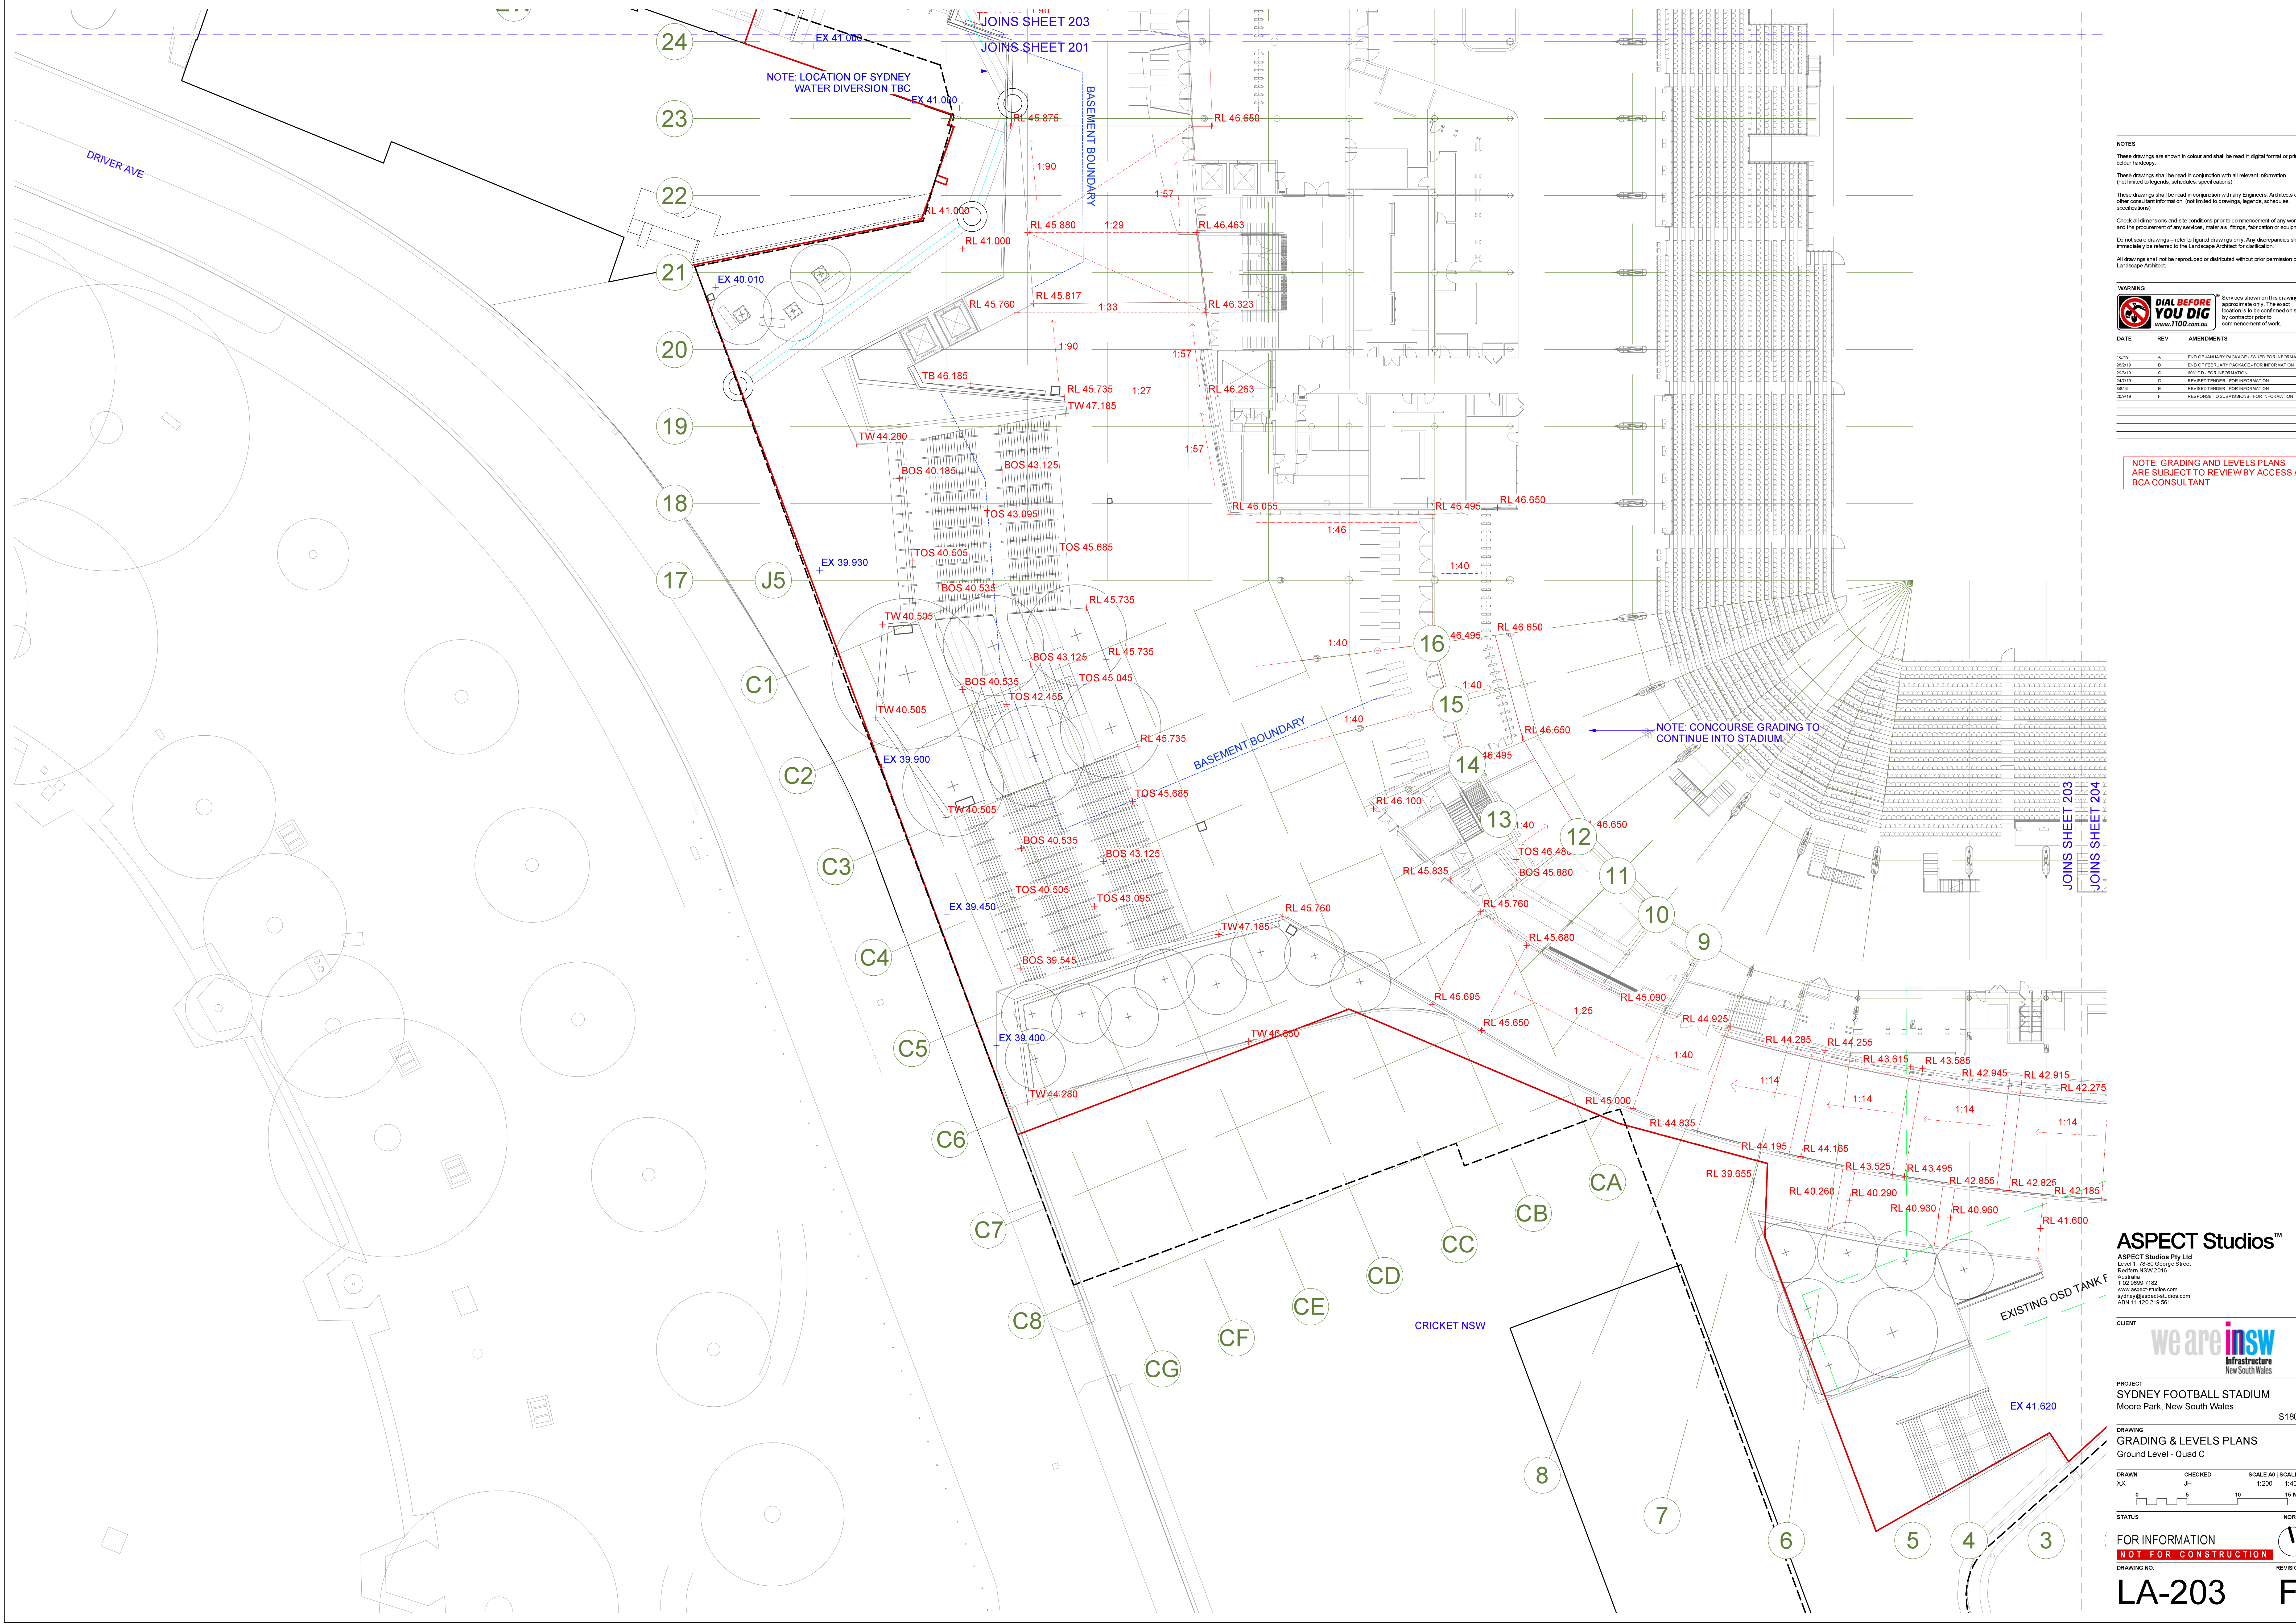

NOTES

These drawings are shown in colour and shall be read in digital format or print colour haptography.

These drawings shall be read in conjunction with all relevant information (not limited to legends, schedules, specifications).

These drawings shall be read in conjunction with any Engineers, Architects or other consultant information (not limited to drawings, legends, schedules, specifications).

Check all dimensions and site conditions prior to commencement of any work and the procurement of any services, materials, fittings, fabrication or equipment.

Do not scale drawings - refer to figured drawings only. Any discrepancies shall immediately be referred to the Landscape Architect for clarification.

All drawings shall not be reproduced or distributed without prior permission of the Landscape Architect.

DATE	REV	AMENDMENTS
10/19	A	END OF JANUARY PACKAGE - ISSUED FOR INFORMATION
20/19	B	END OF FEBRUARY PACKAGE - FOR INFORMATION
20/19	C	END OF MARCH PACKAGE - FOR INFORMATION
24/19	D	REVISED TENDER - FOR INFORMATION
24/19	E	REVISED TENDER - FOR INFORMATION
20/19	F	RESPONSE TO SUBMISSIONS - FOR INFORMATION

NOTE: GRADING AND LEVELS PLANS ARE SUBJECT TO REVIEW BY ACCESS / BCA CONSULTANT

ASPECT Studios™
ASPECT Studios Pty Ltd
Level 1, 78-80 George Street
Sydney NSW 2019
Australia
T: 02 9559 7182
www.aspect-studios.com
sydney@aspect-studios.com
ABN: 11 120 219 561

CLIENT
we are insw
Infrastructure
New South Wales


PROJECT
SYDNEY FOOTBALL STADIUM
Moore Park, New South Wales
\$18030

DRAWING
GRADING & LEVELS PLANS
Ground Level - Quad C

DRAWN XX
CHECKED JH
SCALE A0 | SCALE A2
1:200 1:400
0 5 10 15 M

STATUS
FOR INFORMATION
NOT FOR CONSTRUCTION
REVISION

LA-203 F

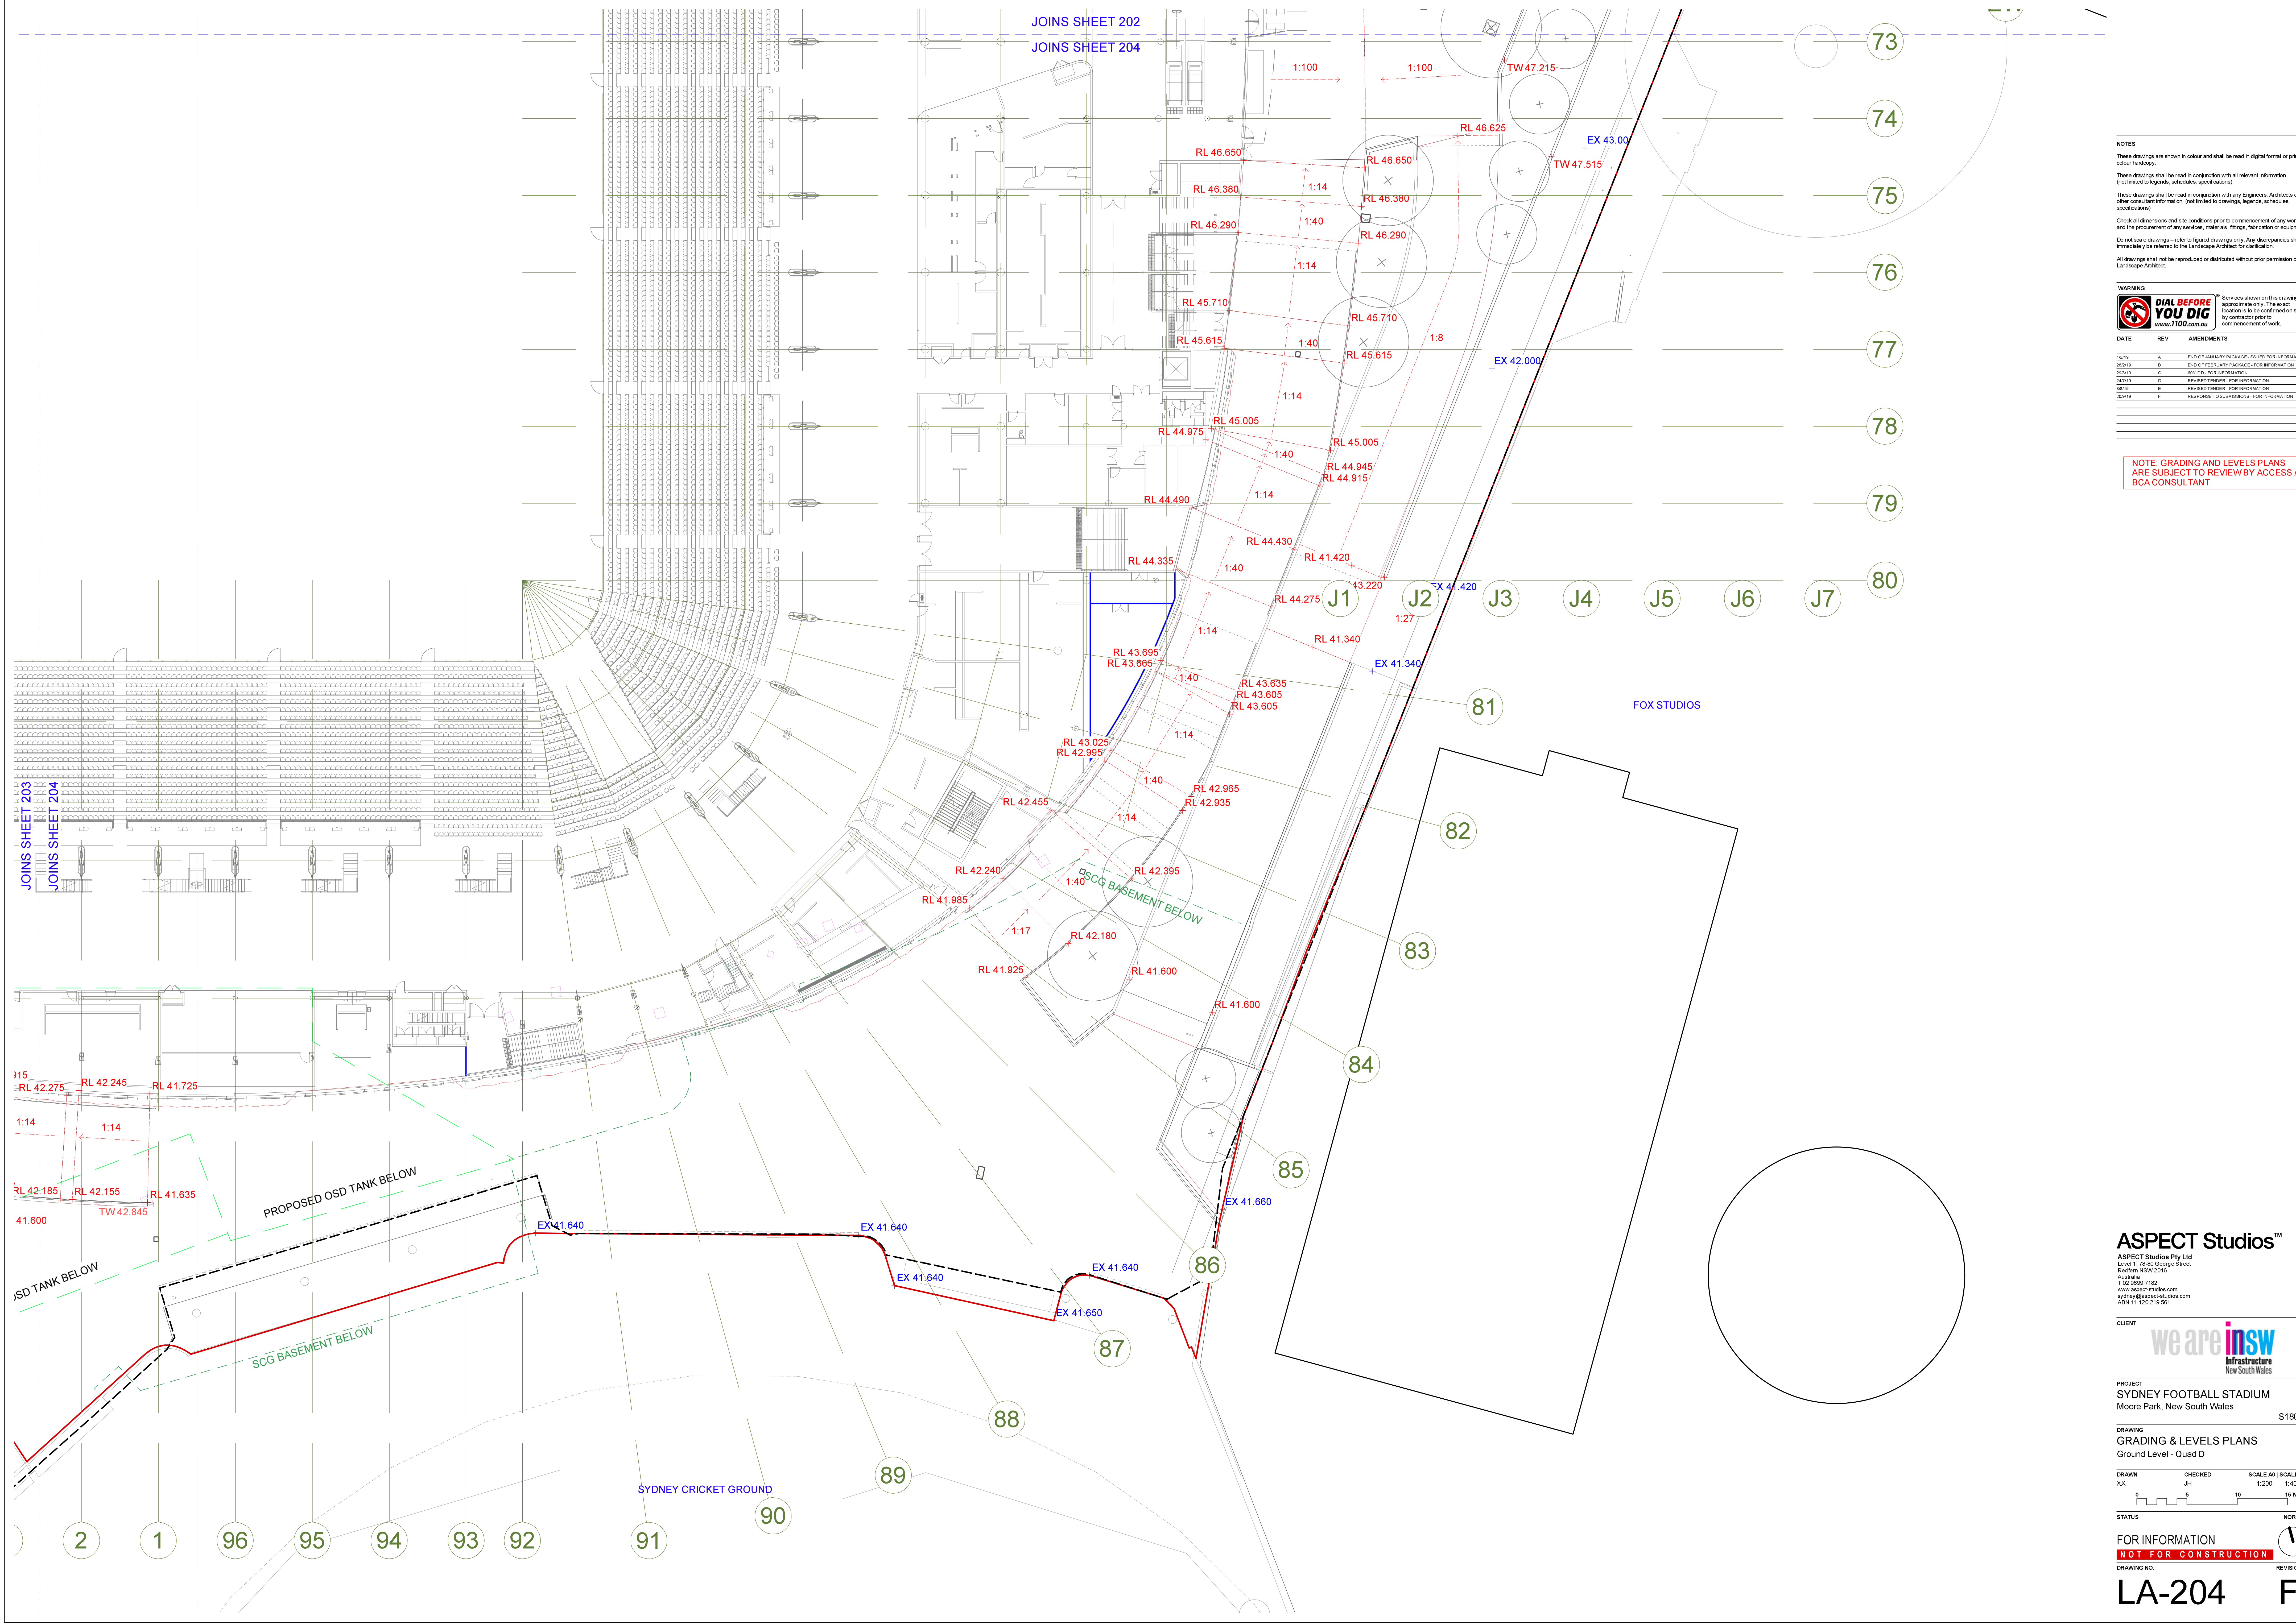

NOTES

These drawings are shown in colour and shall be read in digital format or print colour hantyping.

These drawings shall be read in conjunction with all relevant information (not limited to legends, schedules, specifications).

These drawings shall be read in conjunction with any Engineers, Architects or other consultant information (not limited to drawings, legends, schedules, specifications).

Check all dimensions and site conditions prior to commencement of any work and the procurement of any services, materials, fittings, fabrication or equipment. Do not scale drawings - refer to figured drawings only. Any discrepancies shall immediately be referred to the Landscape Architect for clarification.

All drawings shall not be reproduced or distributed without prior permission of the Landscape Architect.

WARNING		
		
Services shown on this drawing are approximate only. The exact location is to be confirmed on site by contractor prior to commencement of work.		
DATE	REV	AMENDMENTS
10/19	A	END OF JANUARY PACKAGE - ISSUED FOR INFORMATION
20/19	B	END OF FEBRUARY PACKAGE - FOR INFORMATION
20/19	C	END OF MARCH PACKAGE - FOR INFORMATION
24/19	D	REVISED TENDER - FOR INFORMATION
24/19	E	REVISED TENDER - FOR INFORMATION
20/19	F	RESPONSE TO SUBMISSIONS - FOR INFORMATION

NOTE: GRADING AND LEVELS PLANS ARE SUBJECT TO REVIEW BY ACCESS / BCA CONSULTANT

ASPECT Studios™
ASPECT Studios Pty Ltd
Level 1, 78-80 George Street
Sydney NSW 2019
Australia
T 02 9559 7182
www.aspect-studios.com
info@aspect-studios.com
ABN 11 120 219 561

CLIENT

Infrastructure
New South Wales

PROJECT
SYDNEY FOOTBALL STADIUM
Moore Park, New South Wales
\$18030

DRAWING
GRADING & LEVELS PLANS
Ground Level - Quad D

DRAWN XX
CHECKED JH
SCALE A0 | SCALE A2
1:200 1:400
0 5 10 15 M

STATUS
FOR INFORMATION
NOT FOR CONSTRUCTION
REVISION

LA-204
F