


ANY FORM OF REPRODUCTION OF THIS DRAWING IN FULL OR IN PART WITHOUT THE WRITTEN PERMISSION OF COX ARCHITECTURE PTY LTD CONSTITUTES AN INFRINGEMENT OF COPYRIGHT

Rev	Description	Ву	Date
Α	SSDA Stage 2 Issue		11.06.19
В	SSDA Stage 2 Issue		13.08.19
С	SSDA Stage 2 Issue		20.09.19

BUILD IN HIGH LEVEL OPENINGS FOR PLENUMS IN CEILING SPACES; REFER TO MECHANICAL ENGINEER'S DRAWING.

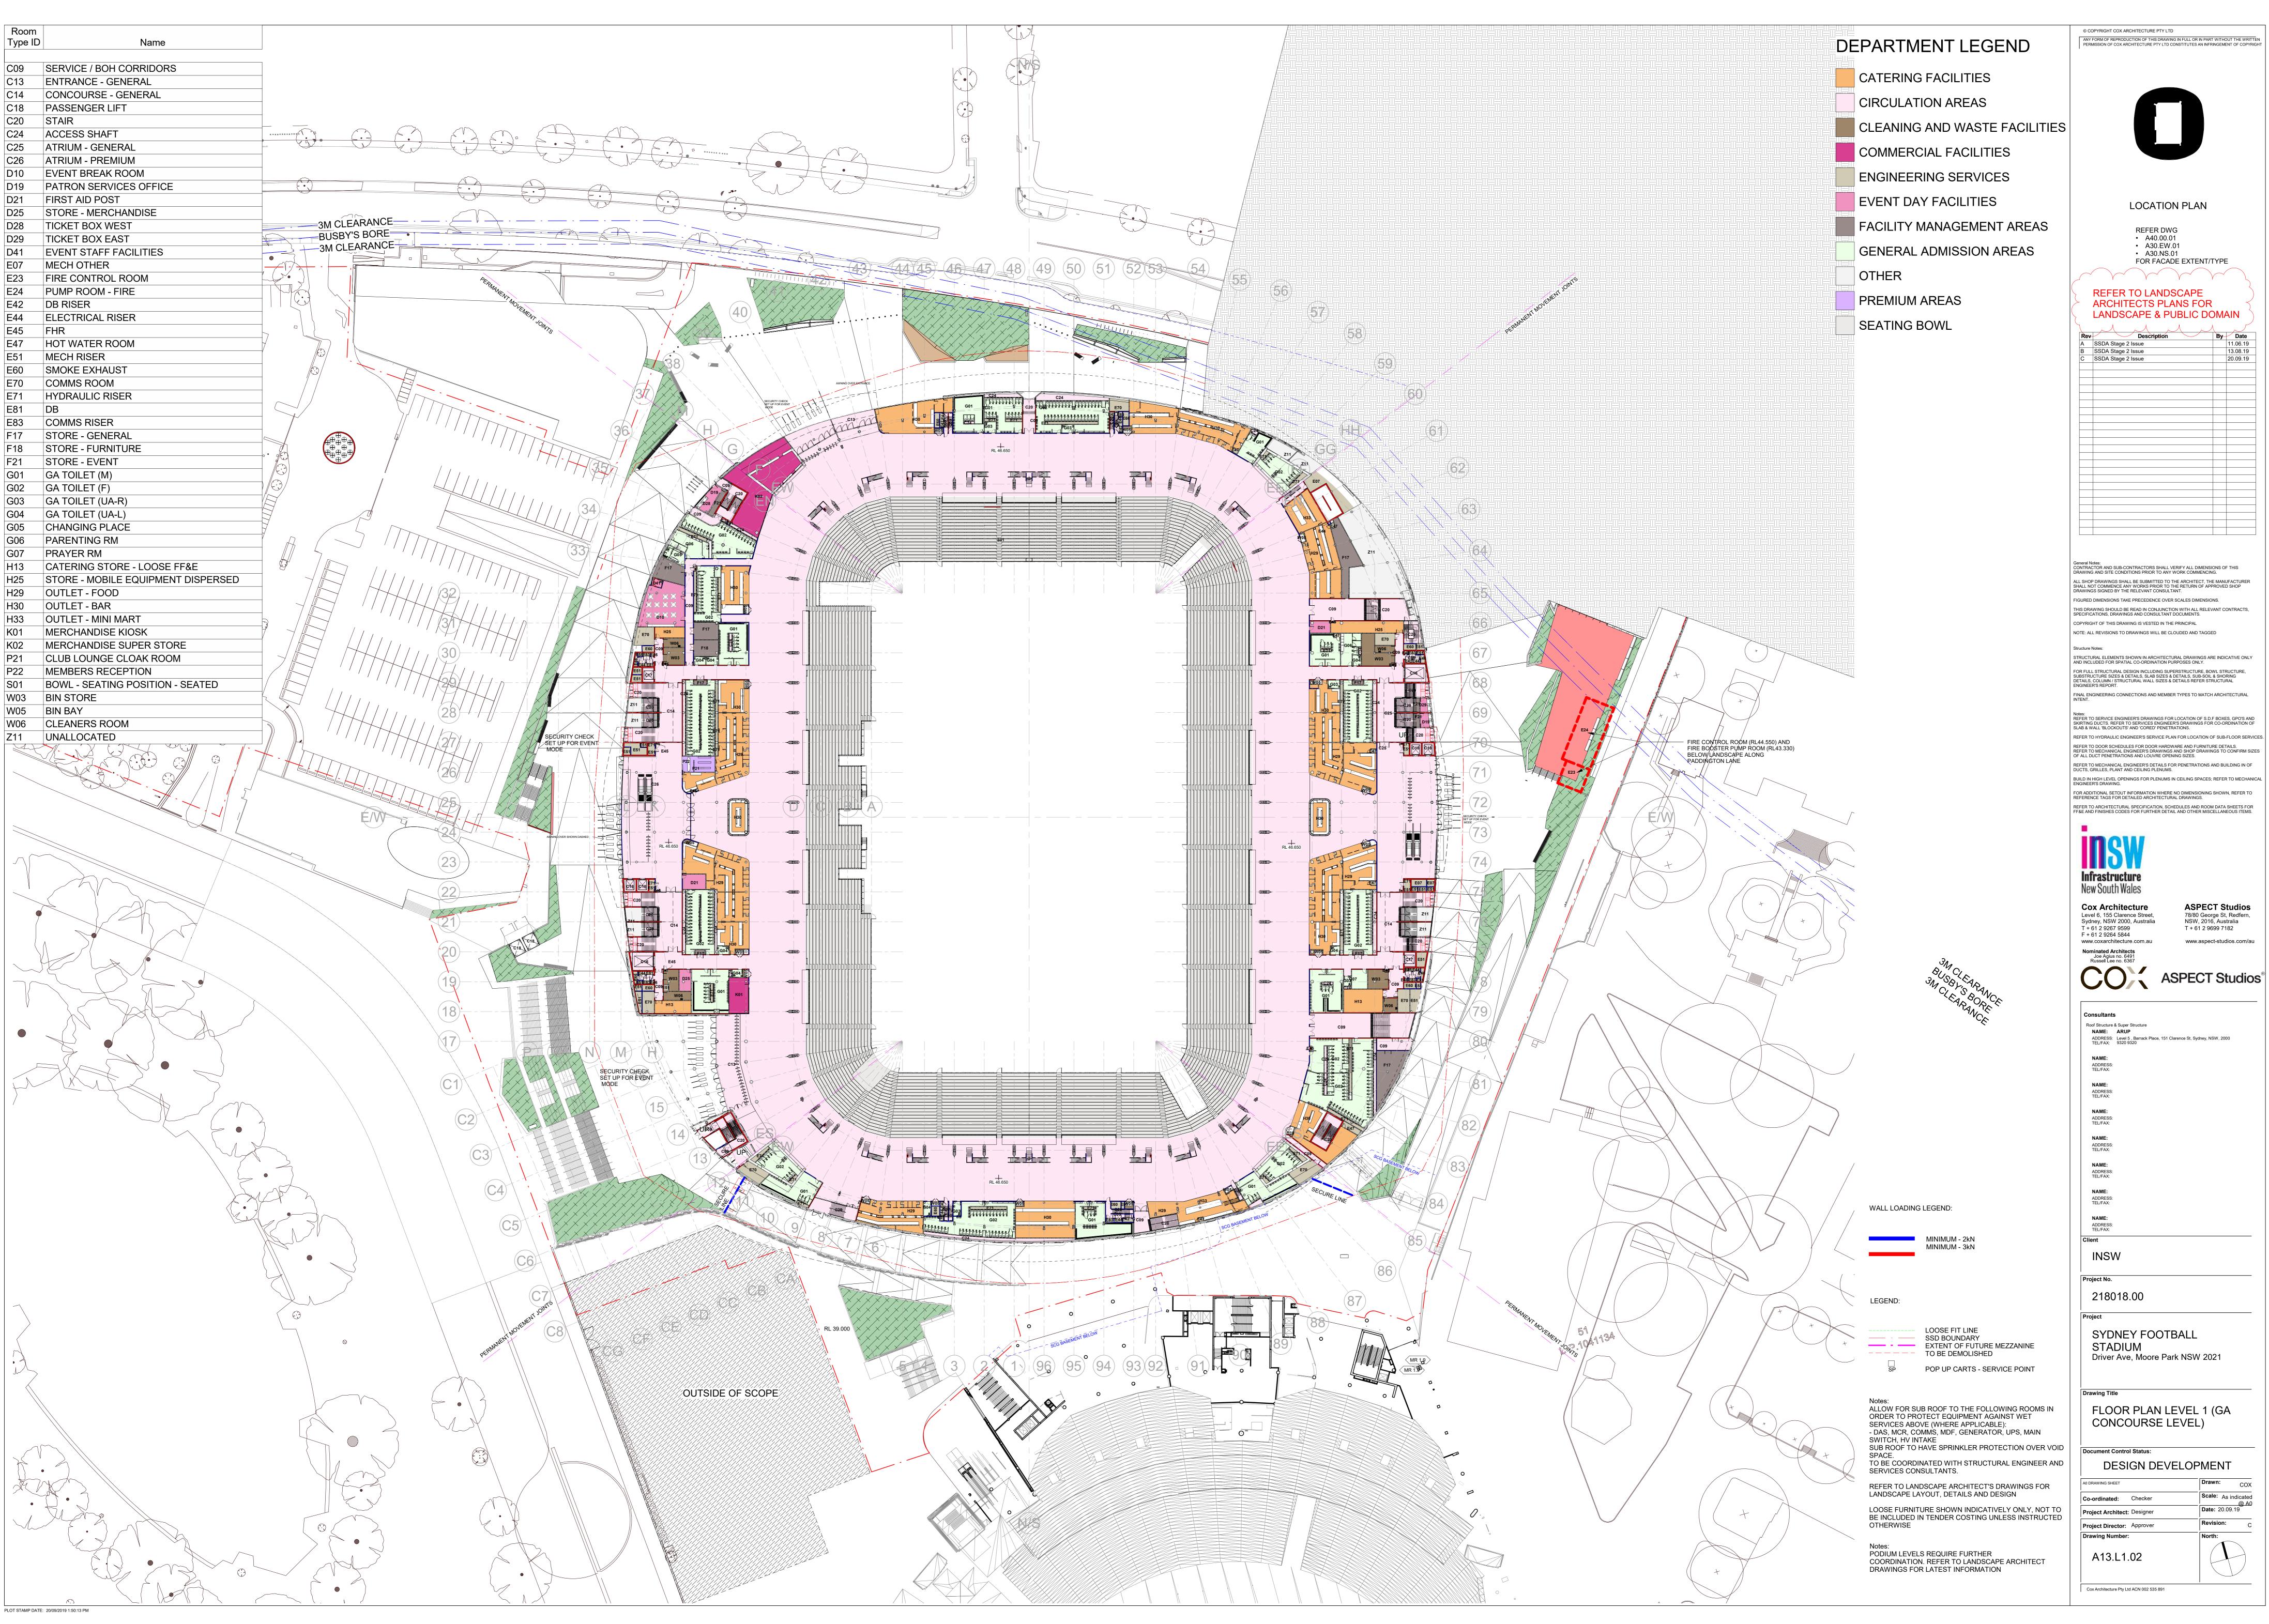

LANDSCAPE & PUBLIC DOMAIN

$\overline{}$		$\overline{}$	$\sim$
Rev	•	Ву	Date
Α	SSDA Stage 2 Issue		11.06.19
В	SSDA Stage 2 Issue		13.08.19
С	SSDA Stage 2 Issue		20.09.19

General Notes:
CONTRACTOR AND SUB-CONTRACTORS SHALL VERIFY ALL DIMENSIONS OF THIS
DRAWING AND SITE CONDITIONS PRIOR TO ANY WORK COMMENCING. ALL SHOP DRAWINGS SHALL BE SUBMITTED TO THE ARCHITECT, THE MANUFACTURER SHALL NOT COMMENCE ANY WORKS PRIOR TO THE RETURN OF APPROVED SHOP DRAWINGS SIGNED BY THE RELEVANT CONSULTANT. THIS DRAWING SHOULD BE READ IN CONJUNCTION WITH ALL RELEVANT CONTRACTS

STRUCTURAL ELEMENTS SHOWN IN ARCHITECTURAL DRAWINGS ARE INDICATIVE ONLY AND INCLUDED FOR SPATIAL CO-ORDINATION PURPOSES ONLY. FOR FULL STRUCTURAL DESIGN INCLUDING SUPERSTRUCTURE, BOWL STRUCTURE, SUBSTRUCTURE SIZES & DETAILS, SLAB SIZES & DETAILS, SUB-SOIL & SHORING DETAILS, COLUMN / STRUCTURAL WALL SIZES & DETAILS REFER STRUCTURAL FINAL ENGINEERING CONNECTIONS AND MEMBER TYPES TO MATCH ARCHITECTURAL

NOTES:


REFER TO SERVICE ENGINEER'S DRAWINGS FOR LOCATION OF S.D.F BOXES, GPO'S AND SKIRTING DUCTS. REFER TO SERVICES ENGINEER'S DRAWINGS FOR CO-ORDINATION OF SLAB & WALL 'BLOCKOUTS' AND 'CORED' PENETRATIONS.

REFER TO MECHANICAL ENGINEER'S DETAILS FOR PENETRATIONS AND BUILDING IN OF DUCTS, GRILLES, PLANT AND CEILING PLENUMS. BUILD IN HIGH LEVEL OPENINGS FOR PLENUMS IN CEILING SPACES; REFER TO MECHANICAL ENGINEER'S DRAWING. FOR ADDITIONAL SETOUT INFORMATION WHERE NO DIMENSIONING SHOWN, REFER TO REFERENCE TAGS FOR DETAILED ARCHITECTURAL DRAWINGS.

> 78/80 George St, Redfern, NSW, 2016, Australia T + 61 2 9699 7182 www.aspect-studios.com/au

FLOOR PLAN LEVEL 1 (GA

@ A0 **Date:** 20.09.19 Revision:

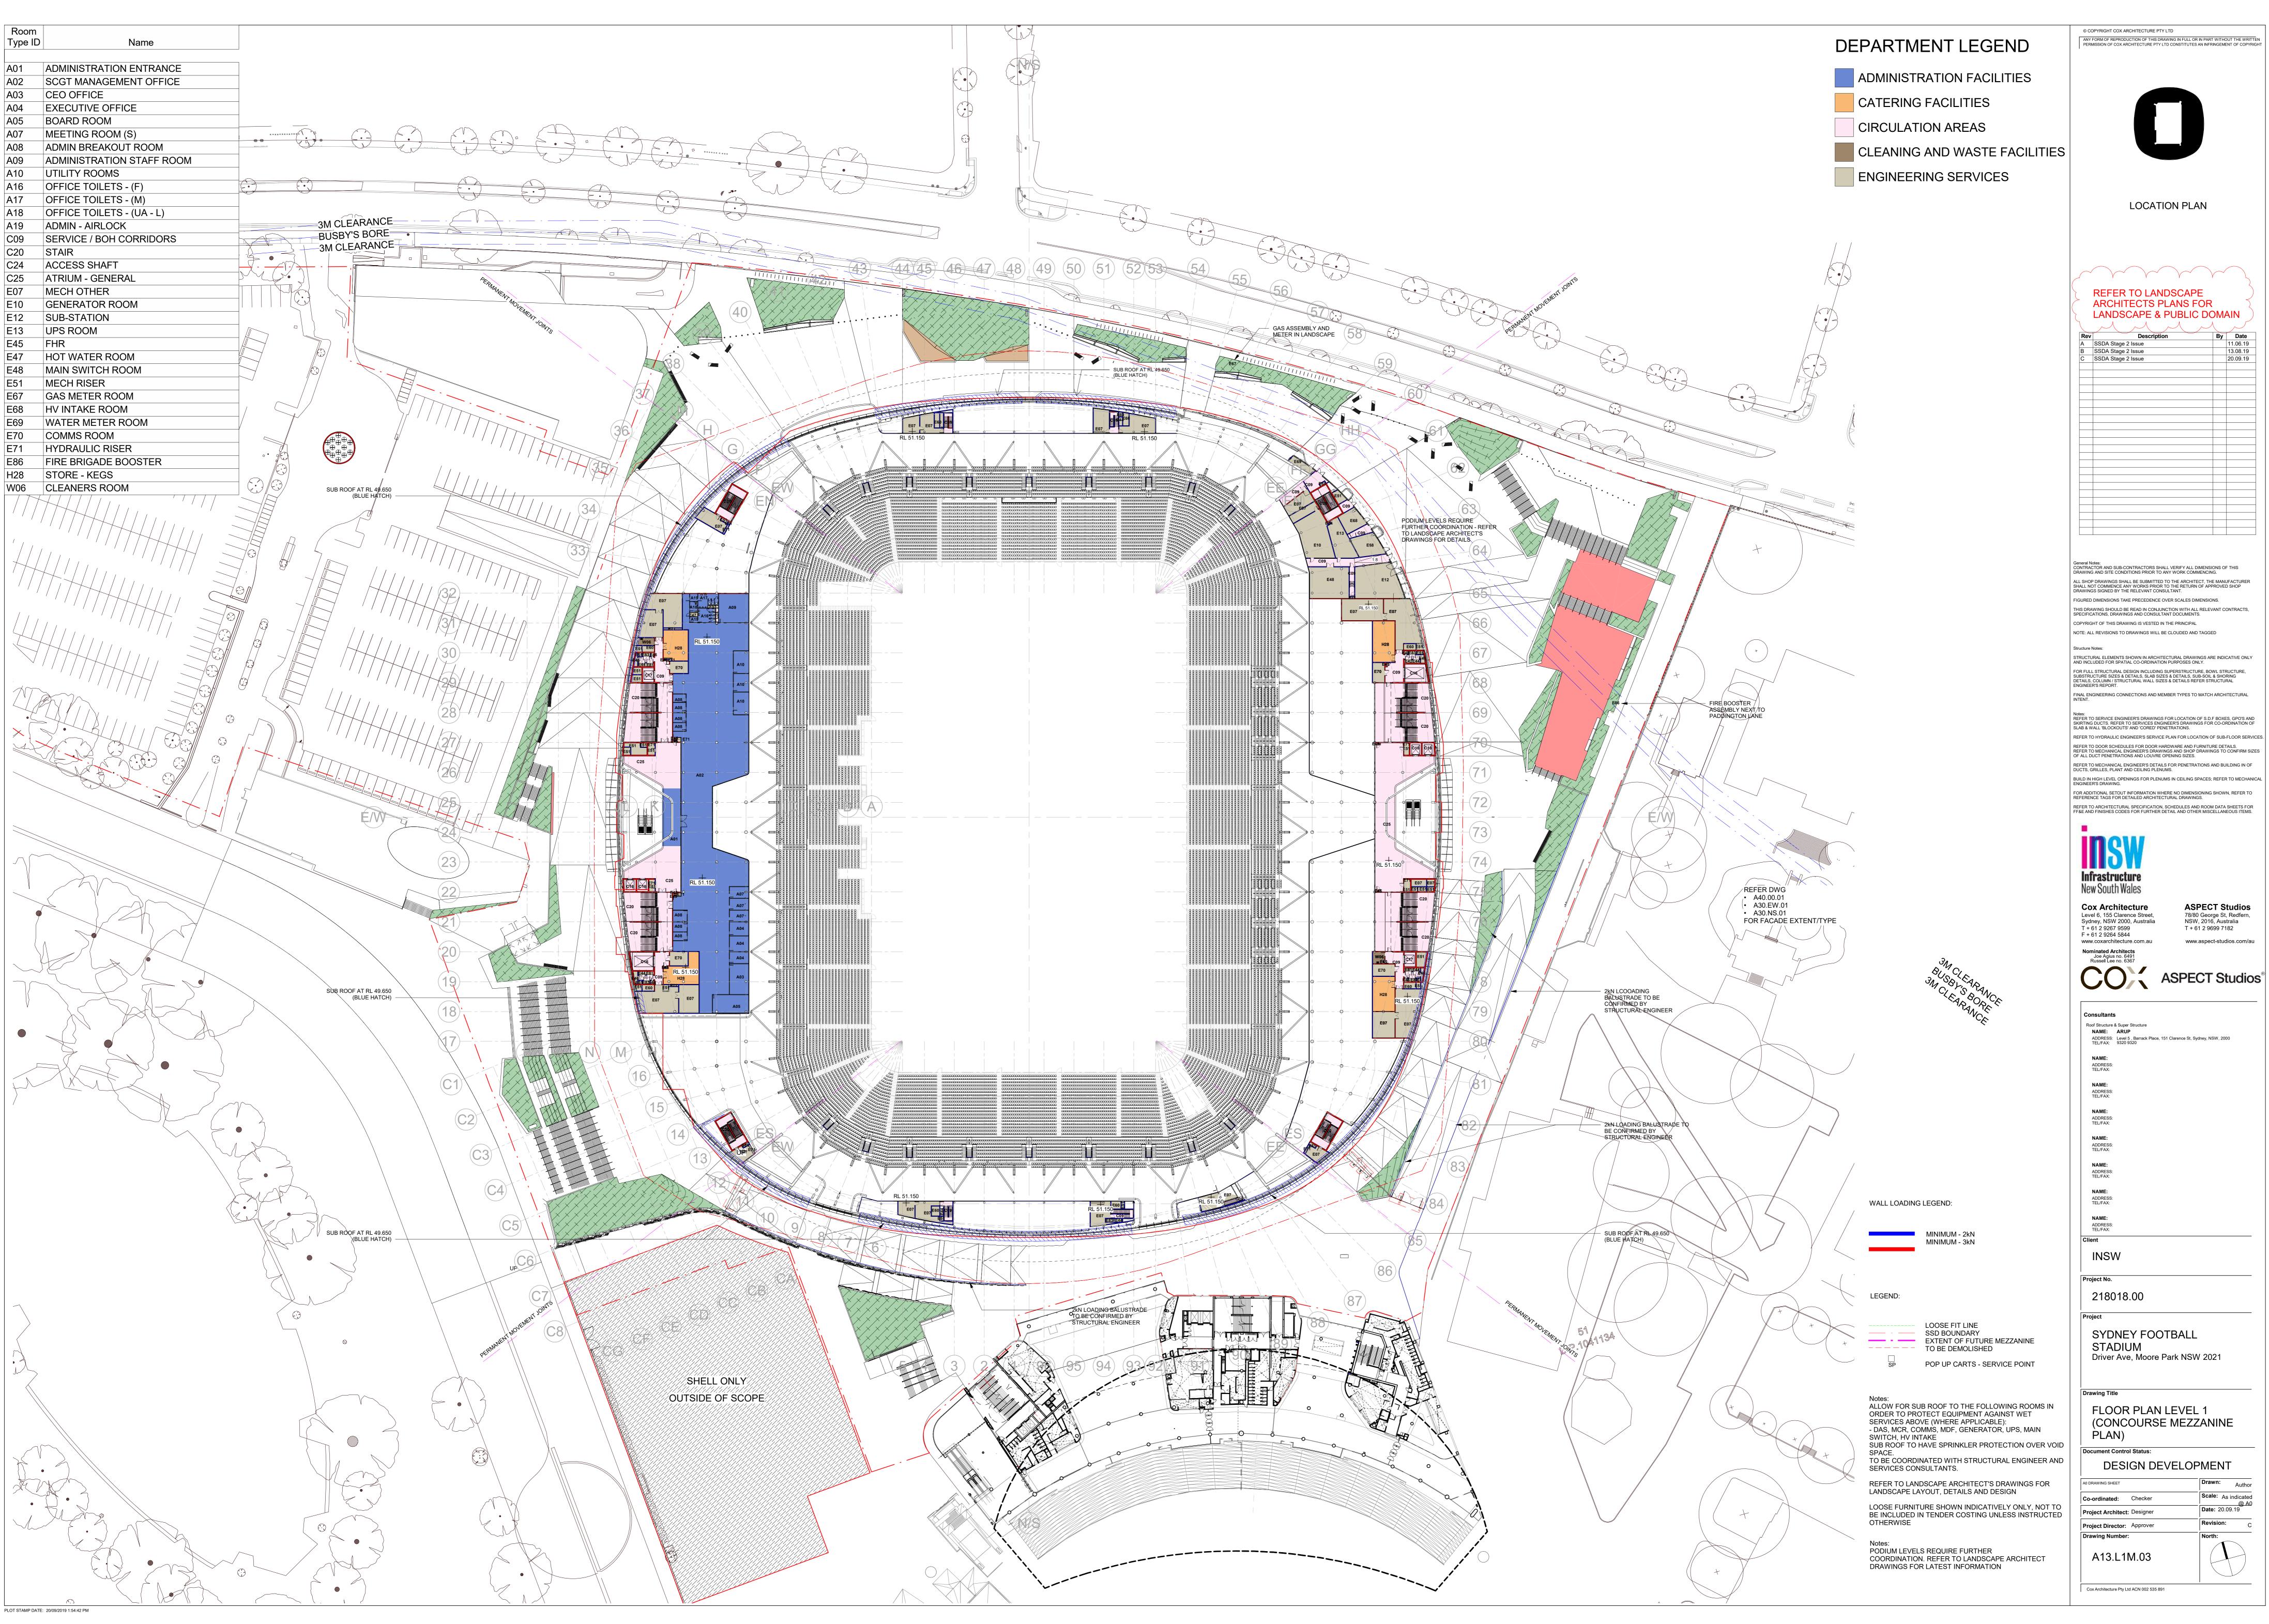

Rev	Description	Ву	Date
Α	SSDA Stage 2 Issue		11.06.19
В	SSDA Stage 2 Issue		13.08.19
С	SSDA Stage 2 Issue		20.09.19

PLOT STAMP DATE: 20/09/2019 1:54:42 PM