



NOTES

LOT AREAS AND BOUNDARY DIMENSIONS HAVE BEEN COMPILED FROM DEPOSITED PLANS AVAILABLE AT NSW LAND REGISTRY SERVICES (NSW LRS). NO BOUNDARIES HAVE BEEN MARKED. POSITION OF IMPROVEMENTS RELATIVE TO BOUNDARIES SHOWN HEREON IS DIAGRAMMATIC ONLY.

BEARINGS SHOWN ON THIS PLAN ARE ORIENTATED TO M.G.A(1994) NORTH BASED ON THE CO-ORDINATES LISTED BELOW.
CO-ORDINATES WITHIN THIS DRAWING ARE DERIVED FROM A LOCALISED GROUND DISTANCE BASED SYSTEM, ESTABLISHED FROM M.G.A(1994) GRID CO-ORDINATES OBTAINED FROM SCIMS ON 06-01-2020:

SSM 46143 (ORIGIN OF CO-ORDINATES)
MGA EASTING 335888.247
MGA NORTHING 6248878.867
CLASS B ORDER 2

PM 33276
MGA EASTING 336075.224
MGA NORTHING 6248743.214
CLASS B ORDER 2

THE LOCALISED GROUND DISTANCE CO-ORDINATES MAY BE RE-SCALED TO M.G.A(1994) GRID CO-ORDINATES BY APPLYING A SCALE FACTOR OF 0.999921 ABOUT SSM 46143.

ORIGIN OF LEVELS: SSM 46143 RL 46.080 (AHD) AS SHOWN ON PLAN PREPARED BY RYGADE SURVEYORS. PLAN SHOWING DETAIL & LEVELS. REFERENCE NO.78439-A, PLAN No. 78439, ISSUE A DATED 09/03/2018.

THE BOUNDARY LOCATIONS SHOWN ON THIS PLAN ARE PROVISIONAL AND SUBJECT TO FURTHER SURVEY.

ONLY VISIBLE SERVICES HAVE BEEN LOCATED ON THIS SURVEY.

SERVICES & UTILITIES SHOWN ON THIS PLAN HAVE BEEN LOCATED BY A COMBINATION OF FIELD SURVEY AND REFERENCE TO SERVICE PLANS FROM STATUTORY AUTHORITIES. SOME SERVICES HAVE BEEN LOCATED FROM STATED DIMENSIONS AND/OR BY SCALING AND THEIR LOCATION IS APPROXIMATE. USHER & COMPANY MAKE NO GUARANTEE ACCURACY OF ANY SERVICE NOT DIRECTLY SURVEYED.

WHERE THE EXACT LOCATION OF UNDERGROUND SERVICES IS CRITICAL TO THE DESIGN OR CONSTRUCTION SERVICE DETAILS SHOULD BE CONFIRMED WITH THE RELEVANT SERVICE AUTHORITY PRIOR TO EXCAVATION.

POTHOLING MAY BE REQUIRED PRIOR TO EXCAVATION TO CONFIRM THE EXACT LOCATION OF UNDERGROUND SERVICES.

COVER DEPTHS SHOWN HEREON ARE BY SERVICES LOCATOR AND ARE APPROXIMATE. USHER & COMPANY HAS NOT VERIFIED ANY SERVICE COVER DEPTHS BY SURVEY.

TREE DIMENSIONS SHOWN TRUNK(DIA) /SPREAD(RADIUS) /HEIGHT.

TREE SIZES ARE ESTIMATES ONLY.

CONTOUR INTERVAL 1.0m MAJOR, 0.5m MINOR.

0.3 TRUNK DIAMETER/3m RADIUS/8m HEIGHT
27.63 RL AT BASE OF TREE
TREE SIZES ARE ESTIMATES ONLY

This plan has been prepared to satisfy the project specific brief provided by the client nominated in the title block and should not be relied upon by any third party.

This plan and the information contained herein remains the property of Usher & Company Pty Ltd until fees are paid in full.

Usher & Company Pty Ltd retains copyright to all plans, electronic files and survey data. Usher & Company Pty Ltd agrees to grant a limited licence for the restricted use of the plans and data by the client identified on the plan and their appointed designers for the intended use only.

Unless agreed to by license any plans, electronic files and survey data cannot be reproduced, relied upon or amended without the express permission of Usher & Company Pty Ltd.




LEGEND:			
BOL	BOLLARD	LP	LIGHT POLE
CLS D	CLASS D	MH	MANHOLE
COMMS	COMMUNICATIONS PIT	OBV	OBVERT
EBOX	ELECTRICITY BOX	PP	POWER POLE
EC	EDGE OF CONCRETE	SMH	SEWER MANHOLE
EOT	END OF TRACE	SWMH	STORMWATER MANHOLE
FL	FLOOR LEVEL	SV	STOP VALVE
GM	GAS METER	TCB	TRAFFIC CONTROL BOX
HS	HARDSTAND	TEL	TELECOMMUNICATION
HV	HIGH VOLTAGE	TL	TRAFFIC LIGHT
HYD	HYDRANT	TOW	TOP OF WALL
IC	INSPECTION COVER	UNK	UNKNOWN
INV	INVERT	UTO	UNABLE TO OPEN
KO	KERB OUTLET	WM	WATER METER

OBV 41.50	OBVERT LEVEL
41.50	SURFACE LEVEL
800 DOWN	800 MILLIMETRES BELOW SURFACE LEVEL
0225	225 MILLIMETRE PIPE DIAMETER
TRACED/1X2 OF	TRACED/1X2 OPTIC FIBRE CABLES

SCALED SERVICES: (INDICATIVE ONLY - SCALED FROM DBYD & OTHERS)	
--- AUSGRID - HV	--- RAILCORP CENTRAL
--- LOW VOLTAGE	--- UECOMM
--- TELSTRA	--- VERIZON
--- AARNET	--- JEMENA
--- NEXTGEN	--- WATER MAIN
--- OPTUS	--- STORMWATER
--- PIPE NETWORKS	--- SEWER
--- RMS	--- BUSBYS BORE

TRACED/SURVEYED SERVICES:	
---	ELECTRICITY
---	STORMWATER
---	TELECOMMUNICATION
---	GAS
---	SEWER
---	UNIDENTIFIED
---	WATER
---	POTHOLED SERVICE
---	POTHOLED SERVICES TRENCH

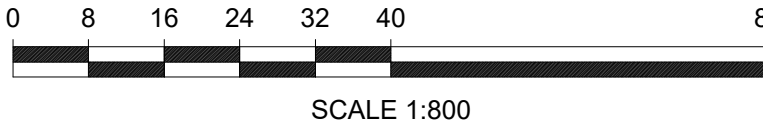

USHER & COMPANY
Surveying & Land Development Consultants
A.B.N. 70 128 414 602

Suite 23, 1-3 Havilah Street, Chatswood NSW 2057
PO Box 1199, CHATSWOOD NSW 2057
Phone: (02) 9411 8166
Email: admin@ushersurvey.com.au

APPROVED

Amendments			
ISSUE	DATE	SERVICES REVISED	DETAILS
7	08-05-2020	SERVICES REVISED	
8	15-05-2020	SERVICES REVISED AS CLOUDED	
9	28-05-2020	SERVICES REVISED AS CLOUDED	
10	05-06-2020	SERVICES REVISED AS CLOUDED	
11	28-01-2021	SERVICES REVISED AS CLOUDED	
12	15-02-2021	SERVICES REVISED AS CLOUDED	

PLAN:
SHOWING DETAIL AND LEVELS AT HANDOVER
AT SYDNEY FOOTBALL STADIUM REDEVELOPMENT,
MOORE PARK
BEING LOT 10 IN DP 1255013

LGA: SYDNEY
SUBURB: MOORE PARK
ORIGIN: SEE NOTES

REDUCTION RATIO: 1:800
DATUM: AHD
DATE OF SURVEY: 16/03 - ONGOING
SURVEYED BY: MH
DRAWN BY: LL/SH

THIS PLAN IS FOR THE EXCLUSIVE USE OF
JOHN HOLLAND
PLAN REFERENCE
SFS-USH-00-SV-SU00XX03
SHEET 1 OF 40

A1
ISSUE
12

Table of mm
10 20 30 40 50 60 70 80 90 100 110 120 130 140 150 160 170 180 190 200 210 220 230 240 250 260 270 280 290 300 310 320 330 340 350 360 370 380 390 400 410 420 430 440

USHER & COMPANY
Surveying & Land Development Consultants
A.B.N. 70 128 414 602

Suite 23, 1-3 Havilah Street, Chatswood NSW 2057
PO Box 1199, CHATSWOOD NSW 2057
Phone: (02) 9411 8166
Email: admin@ushersurvey.com.au

APPROVED

Amendments			
ISSUE	DATE	SERVICES REVISED	DETAILS
7	08-05-2020	SERVICES REVISED	
8	15-05-2020	SERVICES REVISED AS CLOUDED	
9	28-05-2020	SERVICES REVISED AS CLOUDED	
10	05-06-2020	SERVICES REVISED AS CLOUDED	
11	28-01-2021	SERVICES REVISED AS CLOUDED	
12	15-02-2021	SERVICES REVISED AS CLOUDED	

SEE SHEET 7

PLAN:

SHOWING DETAIL AND LEVELS AT HANDOVER
AT SYDNEY FOOTBALL STADIUM REDEVELOPMENT,
MOORE PARK
BEING LOT 10 IN DP 1255013

LGA:

SYDNEY

SUBURB:

MOORE PARK

ORIGIN:

SEE NOTES

REDUCTION RATIO:

1:100

DATUM:

AHD

DATE OF SURVEY:

16/03 - ONGOING

SURVEYED BY:

MH/SH

DRAWN BY:

LL/SH

THIS PLAN IS FOR THE EXCLUSIVE USE OF

JOHN HOLLAND

PLAN REFERENCE

SFS-USH-00-SV-SU00XX03

SHEET 2 OF 40

ISSUE

12

NOTES

LOT AREAS AND BOUNDARY DIMENSIONS HAVE BEEN COMPILED FROM DEPOSITED PLANS AVAILABLE AT NSW LAND REGISTRY SERVICES (NSW LRS). NO BOUNDARIES HAVE BEEN MARKED. POSITION OF IMPROVEMENTS RELATIVE TO BOUNDARIES SHOWN HEREON IS DIAGRAMMATIC ONLY.

BEARINGS SHOWN ON THIS PLAN ARE ORIENTATED TO M.G.A(1994) NORTH BASED ON THE CO-ORDINATES LISTED BELOW.
CO-ORDINATES WITHIN THIS DRAWING ARE DERIVED FROM A LOCALISED, GROUND DISTANCE BASED SYSTEM, ESTABLISHED FROM M.G.A(1994) GRID CO-ORDINATES OBTAINED FROM SCIMS ON 06-01-2020:

SSM 46143 (ORIGIN OF CO-ORDINATES)
MGA EASTING 335888.247
MGA NORTHING 6248878.867
CLASS B ORDER 2

PM 33276
MGA EASTING 336075.224
MGA NORTHING 6248743.214
CLASS B ORDER 2

THE LOCALISED GROUND DISTANCE CO-ORDINATES MAY BE RE-SCALED TO M.G.A(1994) GRID CO-ORDINATES BY APPLYING A SCALE FACTOR OF 0.999921 ABOUT SSM 46143.

ORIGIN OF LEVELS: SSM 46143 RL 46 080 (AHD) AS SHOWN ON PLAN PREPARED BY RYGATE SURVEYORS, PLAN SHOWING DETAIL & LEVELS, REFERENCE No.78439-A, PLAN No. 78439, ISSUE A DATED 09/03/2018.

THE BOUNDARY LOCATIONS SHOWN ON THIS PLAN ARE PROVISIONAL AND SUBJECT TO FURTHER SURVEY.

ONLY VISIBLE SERVICES HAVE BEEN LOCATED ON THIS SURVEY.

SERVICES & UTILITIES SHOWN ON THIS PLAN HAVE BEEN LOCATED BY A COMBINATION OF FIELD SURVEY AND REFERENCE TO SERVICE PLANS FROM STATUTORY AUTHORITIES. SOME SERVICES HAVE BEEN LOCATED FROM STATED DIMENSIONS AND/OR BY SCALING AND THEIR LOCATION IS APPROXIMATE. USHER & COMPANY MAKE NO GUARANTEE ACCURACY OF ANY SERVICE NOT DIRECTLY SURVEYED.

WHERE THE EXACT LOCATION OF UNDERGROUND SERVICES IS CRITICAL TO THE DESIGN OR CONSTRUCTION SERVICE DETAILS SHOULD BE CONFIRMED WITH THE RELEVANT SERVICE AUTHORITY PRIOR TO EXCAVATION.

POTHOLING MAY BE REQUIRED PRIOR TO EXCAVATION TO CONFIRM THE EXACT LOCATION OF UNDERGROUND SERVICES.

COVER DEPTHS SHOWN HEREON ARE BY SERVICES LOCATOR AND ARE APPROXIMATE. USHER & COMPANY HAS NOT VERIFIED ANY SERVICE COVER DEPTHS BY SURVEY.

TREE DIMENSIONS SHOWN TRUNK(DIA) /SPREAD(RADIUS) /HEIGHT.

TREE SIZES ARE ESTIMATES ONLY.

CONTOUR INTERVAL 1.0m MAJOR, 0.5m MINOR.

0.3 TRUNK DIAMETER/3m RADIUS/8m HEIGHT
27.63 RL AT BASE OF TREE
TREE SIZES ARE ESTIMATES ONLY

This plan has been prepared to satisfy the project specific brief provided by the client nominated in the title block and should not be relied upon by any third party.

This plan and the information contained herein remains the property of Usher & Company Pty Ltd until fees are paid in full.

Usher & Company Pty Ltd retains copyright to all plans, electronic files and survey data. Usher & Company Pty Ltd agrees to grant a limited licence for the restricted use of the plans and data by the client identified on the plan and their appointed designers for the intended use only.

Unless agreed to by license any plans, electronic files and survey data cannot be reproduced, relied upon or amended without the express permission of Usher & Company Pty Ltd.



LEGEND:

BOL	BOLLARD	LP	LIGHT POLE
CLS D	CLASS D	MH	MANHOLE
COMMS	COMMUNICATIONS PIT	OBV	OBVERT
EBOX	ELECTRICITY BOX	PP	POWER POLE
EC	EDGE OF CONCRETE	SMH	SEWER MANHOLE
EOT	END OF TRACE	SWMH	STORMWATER MANHOLE
FL	FLOOR LEVEL	SV	STOP VALVE
GM	GAS METER	TCB	TRAFFIC CONTROL BOX
HS	HARDSRAND	TEL	TELECOMMUNICATION
HV	HIGH VOLTAGE	TL	TRAFFIC LIGHT
HYD	HYDRANT	TOW	TOP OF WALL
IC	INSPECTION COVER	UNK	UNKNOWN
INV	INVERT	UTO	UNABLE TO OPEN
KO	KERB OUTLET	WM	WATER METER


OBV 41.50	OBVERT LEVEL
41.50	SURFACE LEVEL
800 DOWN	800 MILLIMETRES BELOW SURFACE LEVEL
Ø225	225 MILLIMETRE PIPE DIAMETER
TRACED/1X2 OF	TRACED/1X2 OPTIC FIBRE CABLES

SCALED SERVICES: (INDICATED ONLY - SCALED FROM DBYD & OTHERS)


AUSGRID - HV	RAILCORP CENTRAL
LOW VOLTAGE	UECOMM
TELSTRA	VERIZON
AARNET	JEMENA
NEXTGEN	WATER MAIN
OPTUS	STORMWATER
PIPE NETWORKS	SEWER
RMS	BUSBYS BORE


TRACED/SURVEYED SERVICES:

—	ELECTRICITY
—	STORMWATER
—	TELECOMMUNICATION
—	GAS
—	SEWER
—	UNIDENTIFIED
—	WATER
—	POTHOLED SERVICE
⊗	POTHOLED SERVICES TRENCH

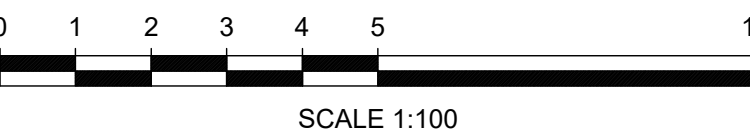

SEE SHEET 3

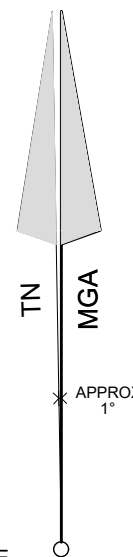

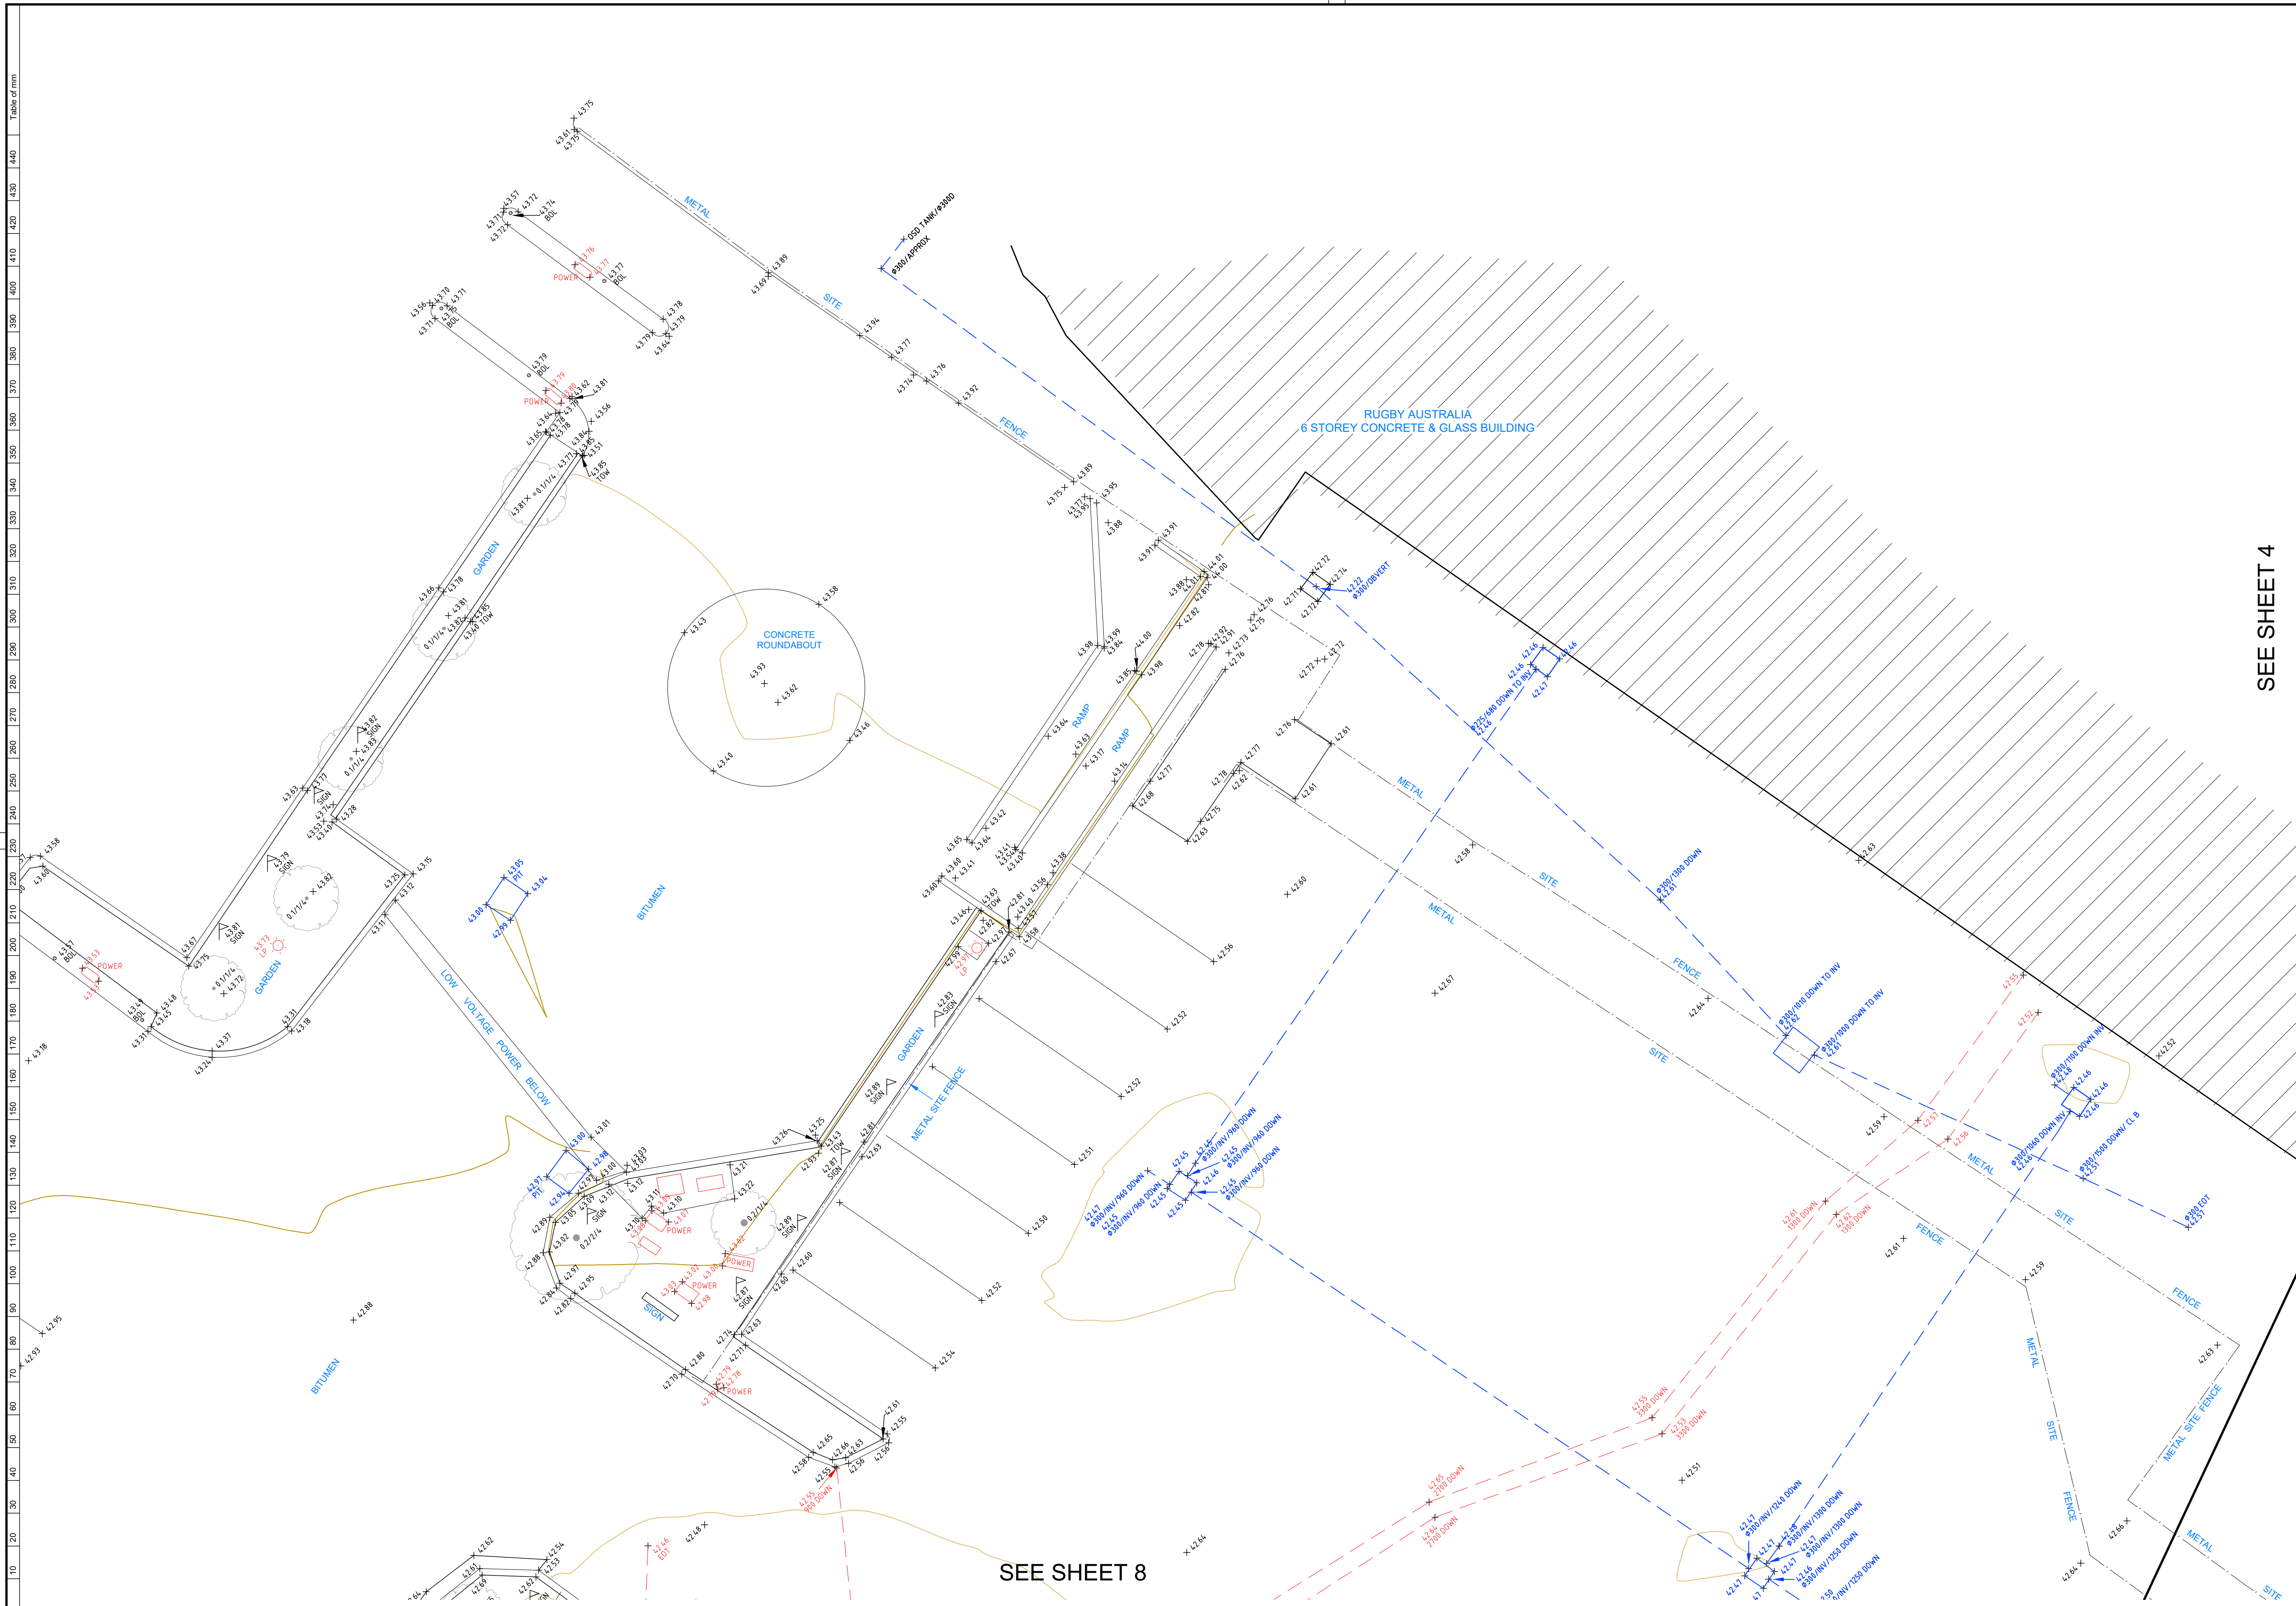

NOTES

LOT AREAS AND BOUNDARY DIMENSIONS HAVE BEEN COMPILED FROM DEPOSITED PLANS AVAILABLE AT NSW LAND REGISTRY SERVICES (NSW LRS). NO BOUNDARIES HAVE BEEN MARKED. POSITION OF IMPROVEMENTS RELATIVE TO BOUNDARIES SHOWN HEREON IS DIAGRAMMATIC ONLY.

BEARINGS SHOWN ON THIS PLAN ARE ORIENTATED TO M.G.A(1994) NORTH BASED ON THE CO-ORDINATES LISTED BELOW.
CO-ORDINATES WITHIN THIS DRAWING ARE DERIVED FROM A LOCALISED GROUND DISTANCE BASED SYSTEM, ESTABLISHED FROM M.G.A(1994) GRID CO-ORDINATES OBTAINED FROM SCIMS ON 06-01-2020:

SSM 46143 (ORIGIN OF CO-ORDINATES)
MGA EASTING 335888.247
MGA NORTHING 6248878.867
CLASS B ORDER 2

PM 33276
MGA EASTING 336075.224
MGA NORTHING 6248743.214
CLASS B ORDER 2

THE LOCALISED GROUND DISTANCE CO-ORDINATES MAY BE RE-SCALED TO M.G.A(1994) GRID CO-ORDINATES BY APPLYING A SCALE FACTOR OF 0.999921 ABOUT SSM 46143.

ORIGIN OF LEVELS: SSM 46143 RL 46 080 (AHD) AS SHOWN ON PLAN PREPARED BY RYSGATE SURVEYORS. PLAN SHOWING DETAIL & LEVELS. REFERENCE NO.78439-A, PLAN No. 78439, ISSUE A DATED 09/03/2018.

THE BOUNDARY LOCATIONS SHOWN ON THIS PLAN ARE PROVISIONAL AND SUBJECT TO FURTHER SURVEY.

ONLY VISIBLE SERVICES HAVE BEEN LOCATED ON THIS SURVEY.

SERVICES & UTILITIES SHOWN ON THIS PLAN HAVE BEEN LOCATED BY A COMBINATION OF FIELD SURVEY AND REFERENCE TO SERVICE PLANS FROM STATUTORY AUTHORITIES. SOME SERVICES HAVE BEEN LOCATED FROM STATED DIMENSIONS AND/OR BY SCALING AND THEIR LOCATION IS APPROXIMATE. USHER & COMPANY MAKE NO GUARANTEE ACCURACY OF ANY SERVICE NOT DIRECTLY SURVEYED.

WHERE THE EXACT LOCATION OF UNDERGROUND SERVICES IS CRITICAL TO THE DESIGN OR CONSTRUCTION SERVICE DETAILS SHOULD BE CONFIRMED WITH THE RELEVANT SERVICE AUTHORITY PRIOR TO EXCAVATION.

POTHOLING MAY BE REQUIRED PRIOR TO EXCAVATION TO CONFIRM THE EXACT LOCATION OF UNDERGROUND SERVICES.

COVER DEPTHS SHOWN HEREON ARE BY SERVICES LOCATOR AND ARE APPROXIMATE. USHER & COMPANY HAS NOT VERIFIED ANY SERVICE COVER DEPTHS BY SURVEY.

TREE DIMENSIONS SHOWN TRUNK(DIA) /SPREAD(RADIUS) /HEIGHT.

TREE SIZES ARE ESTIMATES ONLY.

CONTOUR INTERVAL 1.0m MAJOR, 0.5m MINOR.

0.3 TRUNK DIAMETER/3m RADIUS/8m HEIGHT
27.63 RL AT BASE OF TREE
TREE SIZES ARE ESTIMATES ONLY

This plan has been prepared to satisfy the project specific brief provided by the client nominated in the title block and should not be relied upon by any third party.

This plan and the information contained herein remains the property of Usher & Company Pty Ltd until fees are paid in full.

Usher & Company Pty Ltd retains copyright to all plans, electronic files and survey data. Usher & Company Pty Ltd agrees to grant a limited licence for the restricted use of the plans and data by the client identified on the plan and their appointed designers for the intended use only.

Unless agreed to by license any plans, electronic files and survey data cannot be reproduced, relied upon or amended without the express permission of Usher & Company Pty Ltd.




- LEGEND:
- | | | | |
|-------|------------------|------|---------------------|
| BOL | BOLLARD | LP | LIGHT POLE |
| CLS D | CLASS D | MH | MANHOLE |
| COMMS | COMMUNICATIONS | OBV | OBVERT |
| EBOX | ELECTRICITY BOX | PP | POWER POLE |
| EC | EDGE OF CONCRETE | SMH | SEWER MANHOLE |
| EOT | END OF TRACE | SWMH | STORMWATER MANHOLE |
| FL | FLOOR LEVEL | SV | STOP VALVE |
| GM | GAS METER | TCB | TRAFFIC CONTROL BOX |
| HS | HARDSTAND | TEL | TELECOMMUNICATION |
| HV | HIGH VOLTAGE | TL | TRAFFIC LIGHT |
| HYD | HYDRANT | TOW | TOP OF WALL |
| IC | INSPECTION COVER | UNK | UNKNOWN |
| INV | INVERT | UTO | UNABLE TO OPEN |
| KO | KERB OUTLET | WM | WATER METER |

- | | |
|---------------|-------------------------------------|
| OBV 41.50 | OBVERT LEVEL |
| 41.50 | SURFACE LEVEL |
| 800 DOWN | 800 MILLIMETRES BELOW SURFACE LEVEL |
| Ø225 | 225 MILLIMETRE PIPE DIAMETER |
| TRACED/1X2 OF | TRACED/1X2 OPTIC FIBRE CABLES |

- SCALED SERVICES (INDICATIVE ONLY - SCALED FROM DBYD & OTHERS)
- | | | | |
|--|---------------|--|------------------|
| | AUSGRID - HV | | RAILCORP CENTRAL |
| | LOW VOLTAGE | | UECOMM |
| | TELSTRA | | VERIZON |
| | AARNET | | JEMENA |
| | NEXTELGEN | | WATER MAIN |
| | OPTUS | | STORMWATER |
| | PIPE NETWORKS | | SEWER |
| | RMS | | BUSBYS BORE |

- TRACED/SURVEYED SERVICES:
- | | |
|--|--------------------------|
| | ELECTRICITY |
| | STORMWATER |
| | TELECOMMUNICATION |
| | GAS |
| | SEWER |
| | UNIDENTIFIED |
| | WATER |
| | POTHOLED SERVICE |
| | POTHOLED SERVICES TRENCH |

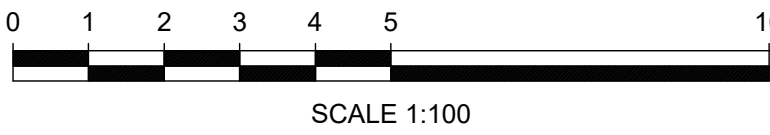

USHER & COMPANY
Surveying & Land Development Consultants
A.B.N. 70 128 414 602

Suite 23, 1-3 Havilah Street, Chatswood NSW 2057
PO Box 1199, CHATSWOOD NSW 2057
Phone: (02) 9411 8166
Email: admin@ushersurvey.com.au

Amendments			
ISSUE	DATE	SERVICES REVISED	DETAILS
7	08-05-2020	SERVICES REVISED	
8	15-05-2020	SERVICES REVISED AS CLOUDED	
9	28-05-2020	SERVICES REVISED AS CLOUDED	
10	05-06-2020	SERVICES REVISED AS CLOUDED	
11	28-01-2021	SERVICES REVISED AS CLOUDED	
12	15-02-2021	SERVICES REVISED AS CLOUDED	


PLAN:
SHOWING DETAIL AND LEVELS AT HANDOVER
AT SYDNEY FOOTBALL STADIUM REDEVELOPMENT,
MOORE PARK
BEING LOT 10 IN DP 1255013

LGA: SYDNEY
SUBURB: MOORE PARK
ORIGIN: SEE NOTES

REDUCTION RATIO: 1:100
DATUM: AHD
DATE OF SURVEY: 16/03 - ONGOING
SURVEYED BY: MH/SH
DRAWN BY: LL/SH

THIS PLAN IS FOR THE EXCLUSIVE USE OF
JOHN HOLLAND
PLAN REFERENCE
SFS-USH-00-SV-SU00XX03
SHEET 3 OF 40

A1
ISSUE
12

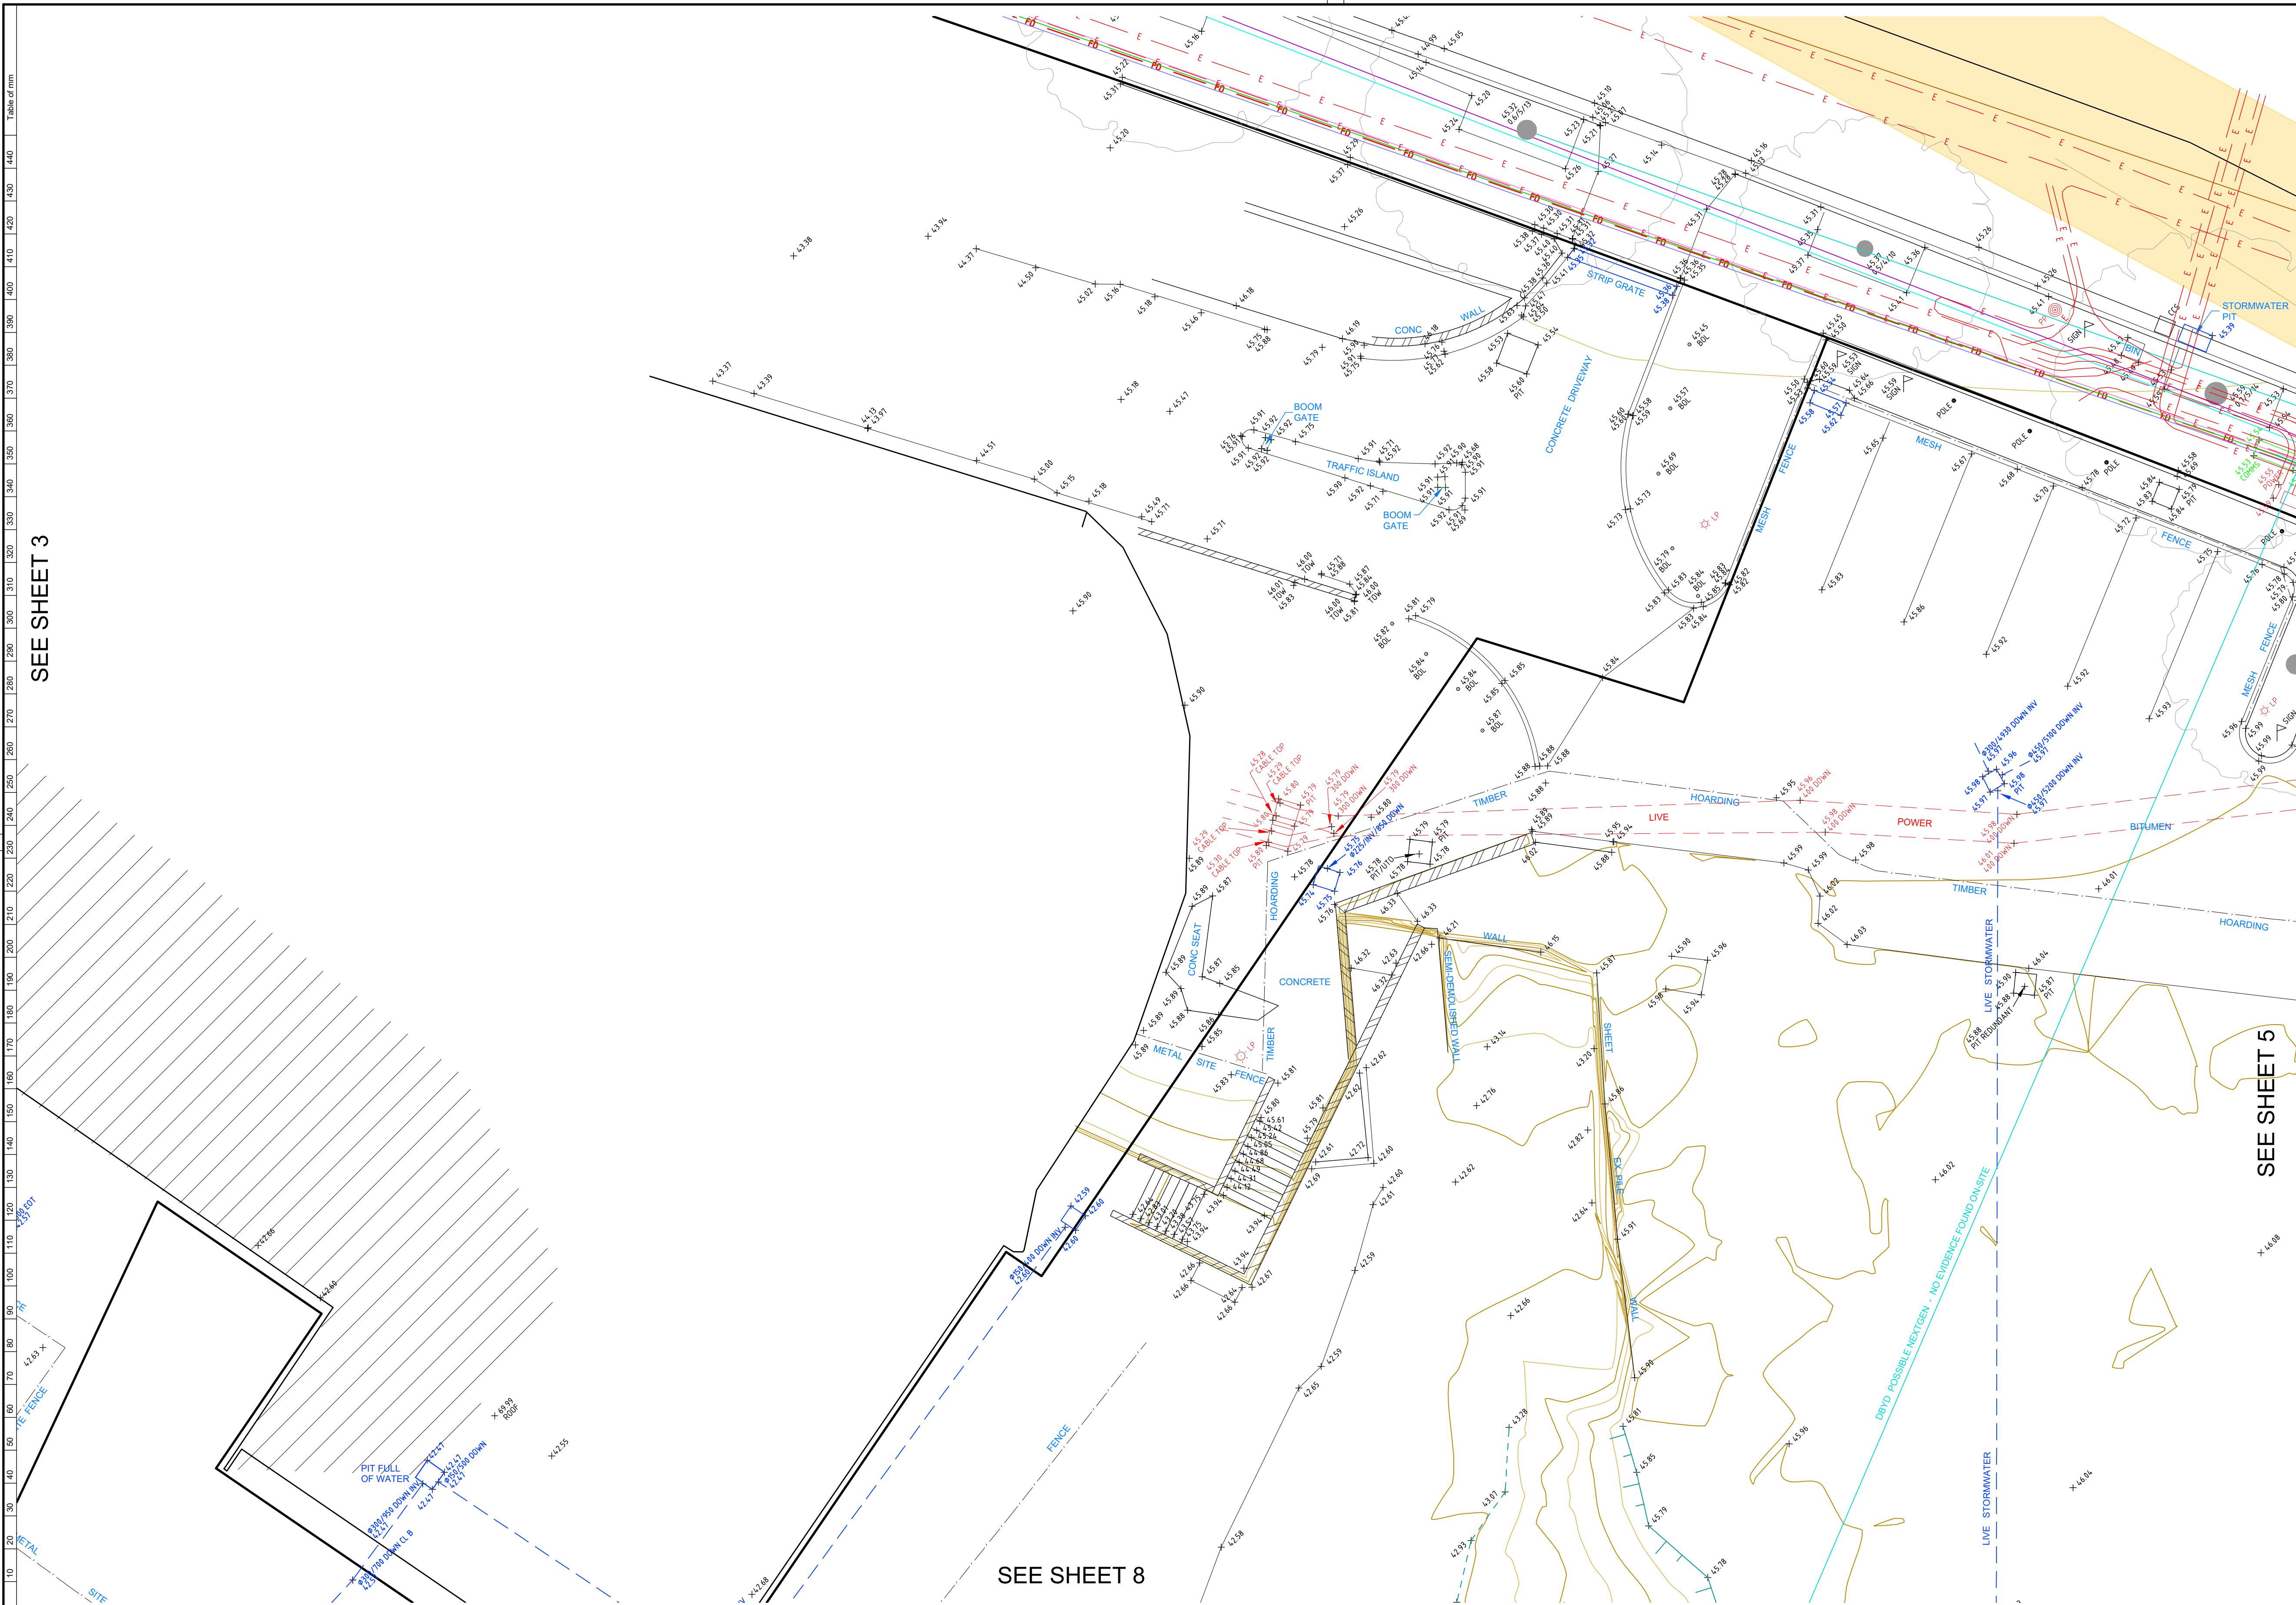

NOTES

LOT AREAS AND BOUNDARY DIMENSIONS HAVE BEEN COMPILED FROM DEPOSITED PLANS AVAILABLE AT NSW LAND REGISTRY SERVICES (NSW LRS). NO BOUNDARIES HAVE BEEN MARKED. POSITION OF IMPROVEMENTS RELATIVE TO BOUNDARIES SHOWN HEREON IS DIAGRAMMATIC ONLY.

BEARINGS SHOWN ON THIS PLAN ARE ORIENTATED TO M.G.A(1994) NORTH BASED ON THE CO-ORDINATES LISTED BELOW.
CO-ORDINATES WITHIN THIS DRAWING ARE DERIVED FROM A LOCALISED GROUND DISTANCE BASED SYSTEM, ESTABLISHED FROM M.G.A(1994) GRID CO-ORDINATES OBTAINED FROM SCIMS ON 06-01-2020:

SSM 46143 (ORIGIN OF CO-ORDINATES)
MGA EASTING 335888.247
MGA NORTHING 6248878.867
CLASS B ORDER 2

PM 33276
MGA EASTING 336075.224
MGA NORTHING 6248743.214
CLASS B ORDER 2

THE LOCALISED GROUND DISTANCE CO-ORDINATES MAY BE RE-SCALED TO M.G.A(1994) GRID CO-ORDINATES BY APPLYING A SCALE FACTOR OF 0.999921 ABOUT SSM 46143.

ORIGIN OF LEVELS: SSM 46143 RL 46 080 (AHD) AS SHOWN ON PLAN PREPARED BY RYGADE SURVEYORS. PLAN SHOWING DETAIL & LEVELS. REFERENCE NO.78439-A, PLAN No. 78439, ISSUE A DATED 09/03/2018.

THE BOUNDARY LOCATIONS SHOWN ON THIS PLAN ARE PROVISIONAL AND SUBJECT TO FURTHER SURVEY.

ONLY VISIBLE SERVICES HAVE BEEN LOCATED ON THIS SURVEY.

SERVICES & UTILITIES SHOWN ON THIS PLAN HAVE BEEN LOCATED BY A COMBINATION OF FIELD SURVEY AND REFERENCE TO SERVICE PLANS FROM STATUTORY AUTHORITIES. SOME SERVICES HAVE BEEN LOCATED FROM STATED DIMENSIONS AND/OR BY SCALING AND THEIR LOCATION IS APPROXIMATE. USHER & COMPANY MAKE NO GUARANTEE ACCURACY OF ANY SERVICE NOT DIRECTLY SURVEYED.

WHERE THE EXACT LOCATION OF UNDERGROUND SERVICES IS CRITICAL TO THE DESIGN OR CONSTRUCTION SERVICE DETAILS SHOULD BE CONFIRMED WITH THE RELEVANT SERVICE AUTHORITY PRIOR TO EXCAVATION.

POTHOLING MAY BE REQUIRED PRIOR TO EXCAVATION TO CONFIRM THE EXACT LOCATION OF UNDERGROUND SERVICES.

COVER DEPTHS SHOWN HEREON ARE BY SERVICES LOCATOR AND ARE APPROXIMATE. USHER & COMPANY HAS NOT VERIFIED ANY SERVICE COVER DEPTHS BY SURVEY.

TREE DIMENSIONS SHOWN TRUNK(DIA) /SPREAD(RADIUS) /HEIGHT.

TREE SIZES ARE ESTIMATES ONLY.

CONTOUR INTERVAL 1.0m MAJOR, 0.5m MINOR.

0.3 TRUNK DIAMETER/3m RADIUS/8m HEIGHT
27.63 RL AT BASE OF TREE
TREE SIZES ARE ESTIMATES ONLY

This plan has been prepared to satisfy the project specific brief provided by the client nominated in the title block and should not be relied upon by any third party.


This plan and the information contained herein remains the property of Usher & Company Pty Ltd until fees are paid in full.

Usher & Company Pty Ltd retains copyright to all plans, electronic files and survey data. Usher & Company Pty Ltd agrees to grant a limited licence for the restricted use of the plans and data by the client identified on the plan and their appointed designers for the intended use only.

Unless agreed to by license any plans, electronic files and survey data cannot be reproduced, relied upon or amended without the express permission of Usher & Company Pty Ltd.

- DIAL BEFORE YOU DIG**
www.1100.com.au
- LEGEND:
- | | | | |
|-------------|------------------|------|---------------------|
| BOL | BOLLARD | LP | LIGHT POLE |
| CLS D | CLASS D | MH | MANHOLE |
| COMMS | COMMUNICATIONS | OBV | OBVERT |
| EBOX | ELECTRICITY BOX | PP | POWER POLE |
| EC | EDGE OF CONCRETE | SMH | SEWER MANHOLE |
| END OF TRAC | END OF TRACE | SWMH | STORMWATER MANHOLE |
| FL | FLOOR LEVEL | SV | STOP VALVE |
| GM | GAS METER | TCB | TRAFFIC CONTROL BOX |
| HS | HARDSIDE | TEL | TELECOMMUNICATION |
| HV | HIGH VOLTAGE | TL | TRAFFIC LIGHT |
| HYD | HYDRANT | TOW | TOP OF WALL |
| IC | INSPECTION COVER | UNK | UNKNOWN |
| INV | INVERT | UTO | UNABLE TO OPEN |
| KO | KERB OUTLET | WM | WATER METER |

- OBV 41.50
41.50
800 DOWN
Ø225
TRACED/1X2 OF
- OBVERT LEVEL
SURFACE LEVEL
800 MILLIMETRES BELOW SURFACE LEVEL
225 MILLIMETRE PIPE DIAMETER
TRACED/1X2 OPTIC FIBRE CABLES
- SCALED SERVICES (INDICATIVE ONLY - SCALED FROM DBYD & OTHERS)
- | | |
|---------------|------------------|
| AUSGRID - HV | RAILCORP CENTRAL |
| LOW VOLTAGE | UECOMM |
| TELSTRA | VERIZON |
| AARNET | JEMENA |
| NEXTGEN | WATER MAIN |
| OPTUS | STORMWATER |
| PIPE NETWORKS | SEWER |
| RMS | BUSBYS BORE |
- TRACED/SURVEYED SERVICES:
- | |
|--------------------------|
| ELECTRICITY |
| STORMWATER |
| TELECOMMUNICATION |
| GAS |
| SEWER |
| UNIDENTIFIED |
| WATER |
| POTHOLED SERVICE |
| POTHOLED SERVICES TRENCH |

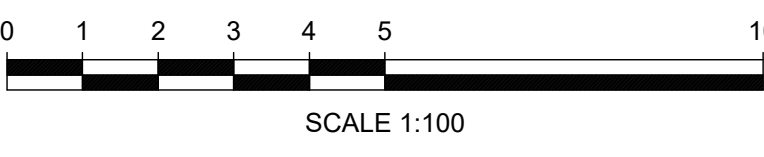

USHER & COMPANY
Surveying & Land Development Consultants
A.B.N. 70 128 414 602

Suite 23, 1-3 Havilah Street, Chatswood NSW 2057
PO Box 1199, CHATSWOOD NSW 2057
Phone: (02) 9411 8166
Email: admin@ushersurvey.com.au

APPROVED

Amendments			
ISSUE	DATE	SERVICES REVISED	DETAILS
7	08-05-2020	SERVICES REVISED	
8	15-05-2020	SERVICES REVISED AS CLOUDED	
9	28-05-2020	SERVICES REVISED AS CLOUDED	
10	05-06-2020	SERVICES REVISED AS CLOUDED	
11	28-01-2021	SERVICES REVISED AS CLOUDED	
12	15-02-2021	SERVICES REVISED AS CLOUDED	


PLAN:
SHOWING DETAIL AND LEVELS AT HANDOVER
AT SYDNEY FOOTBALL STADIUM REDEVELOPMENT,
MOORE PARK
BEING LOT 10 IN DP 1255013

LGA: SYDNEY
SUBURB: MOORE PARK
ORIGIN: SEE NOTES

REDUCTION RATIO: 1:100
DATUM: AHD
DATE OF SURVEY: 16/03 - ONGOING
SURVEYED BY: MH/SH
DRAWN BY: LL/SH

THIS PLAN IS FOR THE EXCLUSIVE USE OF
JOHN HOLLAND
PLAN REFERENCE
SFS-USH-00-SV-SU00XX03
SHEET 4 OF 40

A1
ISSUE
12

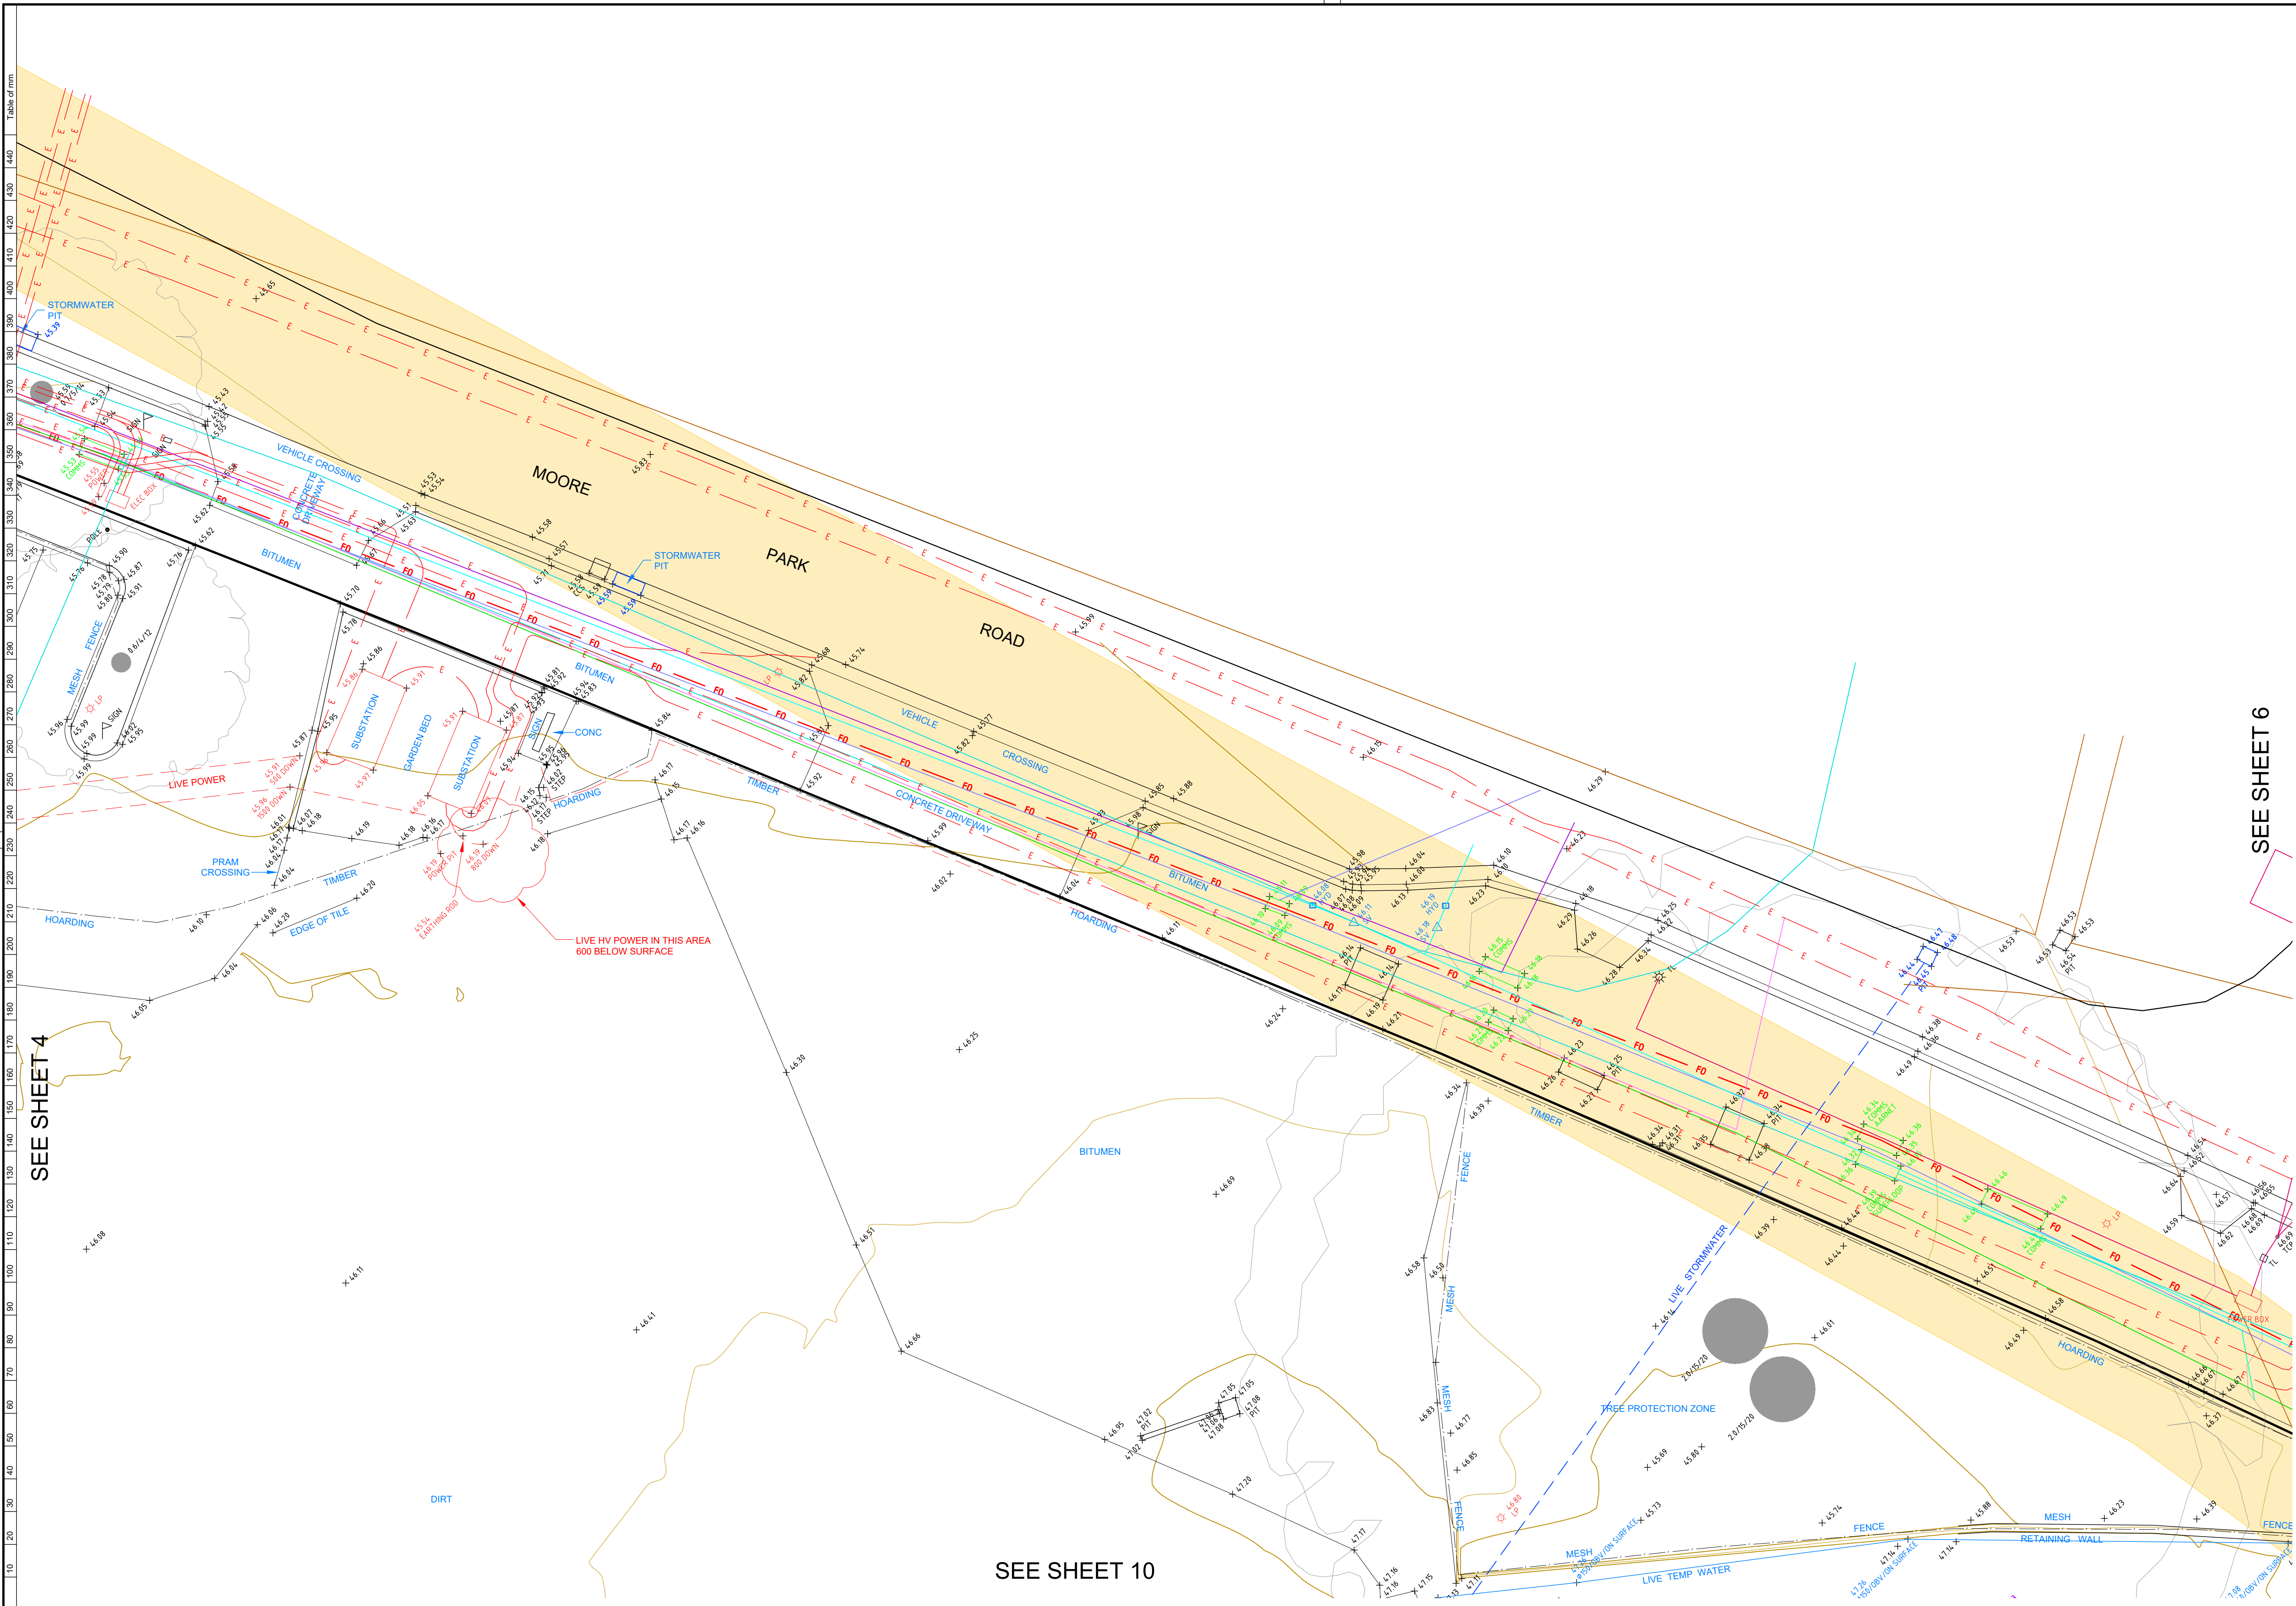

NOTES

LOT AREAS AND BOUNDARY DIMENSIONS HAVE BEEN COMPILED FROM DEPOSITED PLANS AVAILABLE AT NSW LAND REGISTRY SERVICES (NSW LRS). NO BOUNDARIES HAVE BEEN MARKED. POSITION OF IMPROVEMENTS RELATIVE TO BOUNDARIES SHOWN HEREON IS DIAGRAMMATIC ONLY.

BEARINGS SHOWN ON THIS PLAN ARE ORIENTATED TO M.G.A(1994) NORTH BASED ON THE CO-ORDINATES LISTED BELOW.
CO-ORDINATES WITHIN THIS DRAWING ARE DERIVED FROM A LOCALISED GROUND DISTANCE BASED SYSTEM, ESTABLISHED FROM M.G.A(1994) GRID CO-ORDINATES OBTAINED FROM SCIMS ON 06-01-2020:

SSM 46143 (ORIGIN OF CO-ORDINATES)
MGA EASTING 335888.247
MGA NORTHING 6248878.867
CLASS B ORDER 2

PM 33276
MGA EASTING 336075.224
MGA NORTHING 6248743.214
CLASS B ORDER 2

THE LOCALISED GROUND DISTANCE CO-ORDINATES MAY BE RE-SCALED TO M.G.A(1994) GRID CO-ORDINATES BY APPLYING A SCALE FACTOR OF 0.999921 ABOUT SSM 46143.

ORIGIN OF LEVELS: SSM 46143 RL 46.080 (AHD) AS SHOWN ON PLAN PREPARED BY RYGADE SURVEYORS, PLAN SHOWING DETAIL & LEVELS, REFERENCE No.78439-A, PLAN No. 78439, ISSUE A DATED 09/03/2018.

THE BOUNDARY LOCATIONS SHOWN ON THIS PLAN ARE PROVISIONAL AND SUBJECT TO FURTHER SURVEY.

ONLY VISIBLE SERVICES HAVE BEEN LOCATED ON THIS SURVEY.

SERVICES & UTILITIES SHOWN ON THIS PLAN HAVE BEEN LOCATED BY A COMBINATION OF FIELD SURVEY AND REFERENCE TO SERVICE PLANS FROM STATUTORY AUTHORITIES. SOME SERVICES HAVE BEEN LOCATED FROM STATED DIMENSIONS AND/OR BY SCALING AND THEIR LOCATION IS APPROXIMATE. USHER & COMPANY MAKE NO GUARANTEE ACCURACY OF ANY SERVICE NOT DIRECTLY SURVEYED.

WHERE THE EXACT LOCATION OF UNDERGROUND SERVICES IS CRITICAL TO THE DESIGN OR CONSTRUCTION SERVICE DETAILS SHOULD BE CONFIRMED WITH THE RELEVANT SERVICE AUTHORITY PRIOR TO EXCAVATION.

POTHOLING MAY BE REQUIRED PRIOR TO EXCAVATION TO CONFIRM THE EXACT LOCATION OF UNDERGROUND SERVICES.

COVER DEPTHS SHOWN HEREON ARE BY SERVICES LOCATOR AND ARE APPROXIMATE. USHER & COMPANY HAS NOT VERIFIED ANY SERVICE COVER DEPTHS BY SURVEY.

TREE DIMENSIONS SHOWN TRUNK(DIA)/SPREAD(RADIUS)/HEIGHT.
TREE SIZES ARE ESTIMATES ONLY.

CONTOUR INTERVAL 1.0m MAJOR, 0.5m MINOR.

0.3 TRUNK DIAMETER/3m RADIUS/8m HEIGHT
27.63 RL AT BASE OF TREE
TREE SIZES ARE ESTIMATES ONLY

This plan has been prepared to satisfy the project specific brief provided by the client nominated in the title block and should not be relied upon by any third party.


This plan and the information contained herein remains the property of Usher & Company Pty Ltd until fees are paid in full.

Usher & Company Pty Ltd retains copyright to all plans, electronic files and survey data. Usher & Company Pty Ltd agrees to grant a limited licence for the restricted use of the plans and data by the client identified on the plan and their appointed designers for the intended use only.

Unless agreed to by license any plans, electronic files and survey data cannot be reproduced, relied upon or amended without the express permission of Usher & Company Pty Ltd.

- DIAL BEFORE YOU DIG**
www.1100.com.au
- LEGEND:
- | | | | |
|-------|--------------------|------|---------------------|
| BOL | BOLLARD | LP | LIGHT POLE |
| CLS D | CLASS D | MH | MANHOLE |
| COMMS | COMMUNICATIONS PIT | OBV | OBVERT |
| EBOX | ELECTRICITY BOX | PP | POWER POLE |
| EC | EDGE OF CONCRETE | SMH | SEWER MANHOLE |
| EOT | END OF TRACE | SWMH | STORMWATER MANHOLE |
| FL | FLOOR LEVEL | SV | STOP VALVE |
| GM | GAS METER | TCB | TRAFFIC CONTROL BOX |
| HS | HARDSTAND | TEL | TELECOMMUNICATION |
| HV | HIGH VOLTAGE | TL | TRAFFIC LIGHT |
| HYD | HYDRANT | TOW | TOP OF WALL |
| IC | INSPECTION COVER | UNK | UNKNOWN |
| INV | INVERT | UTO | UNABLE TO OPEN |
| KO | KERB OUTLET | WM | WATER METER |

- OBV 41.50
41.50
800 DOWN
Q225
TRACED/1X2 OF
- OBVERT LEVEL
SURFACE LEVEL
800 MILLIMETRES BELOW SURFACE LEVEL
225 MILLIMETRE PIPE DIAMETER
TRACED/1X2 OPTIC FIBRE CABLES
- SCALED SERVICES (INDICATIVE ONLY - SCALED FROM DBYD & OTHERS)
- | | |
|---------------|------------------|
| AUSGRID - HV | RAILCORP CENTRAL |
| LOW VOLTAGE | UECOMM |
| TELSTRA | VERIZON |
| AARNET | JEMENA |
| NEXTGEN | WATER MAIN |
| OPTUS | STORMWATER |
| PIPE NETWORKS | SEWER |
| RMS | BUSBYS BORE |
- TRACED/SURVEYED SERVICES:
- | |
|--------------------------|
| ELECTRICITY |
| STORMWATER |
| TELECOMMUNICATION |
| GAS |
| SEWER |
| UNIDENTIFIED |
| WATER |
| POTHOLED SERVICE |
| POTHOLED SERVICES TRENCH |

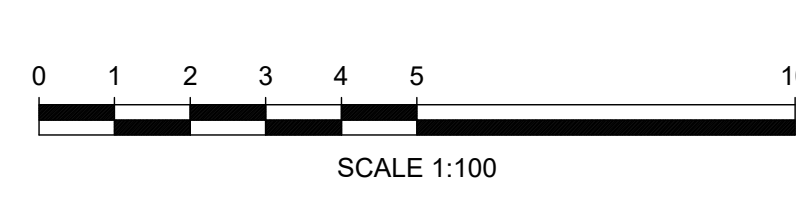

USHER & COMPANY
Surveying & Land Development Consultants
A.B.N. 70 128 414 602

Suite 23, 1-3 Havilah Street, Chatswood NSW 2057
PO Box 1199, CHATSWOOD NSW 2057
Phone: (02) 9411 8166
Email: admin@ushersurvey.com.au

APPROVED

Amendments			
ISSUE	DATE	SERVICES REVISED	DETAILS
7	08-05-2020	SERVICES REVISED	
8	15-05-2020	SERVICES REVISED AS CLOUDED	
9	28-05-2020	SERVICES REVISED AS CLOUDED	
10	05-06-2020	SERVICES REVISED AS CLOUDED	
11	28-01-2021	SERVICES REVISED AS CLOUDED	
12	15-02-2021	SERVICES REVISED AS CLOUDED	

PLAN:
SHOWING DETAIL AND LEVELS AT HANDOVER
AT SYDNEY FOOTBALL STADIUM REDEVELOPMENT,
MOORE PARK
BEING LOT 10 IN DP 1255013


LGA: SYDNEY
SUBURB: MOORE PARK
ORIGIN: SEE NOTES

REDUCTION RATIO: 1:100
DATUM: AHD
DATE OF SURVEY: 16/03 - ONGOING
SURVEYED BY: MH/SH
DRAWN BY: LL/SH

THIS PLAN IS FOR THE EXCLUSIVE USE OF
JOHN HOLLAND
PLAN REFERENCE
SFS-USH-00-SV-SU00XX03
SHEET 5 OF 40

A1

ISSUE
12

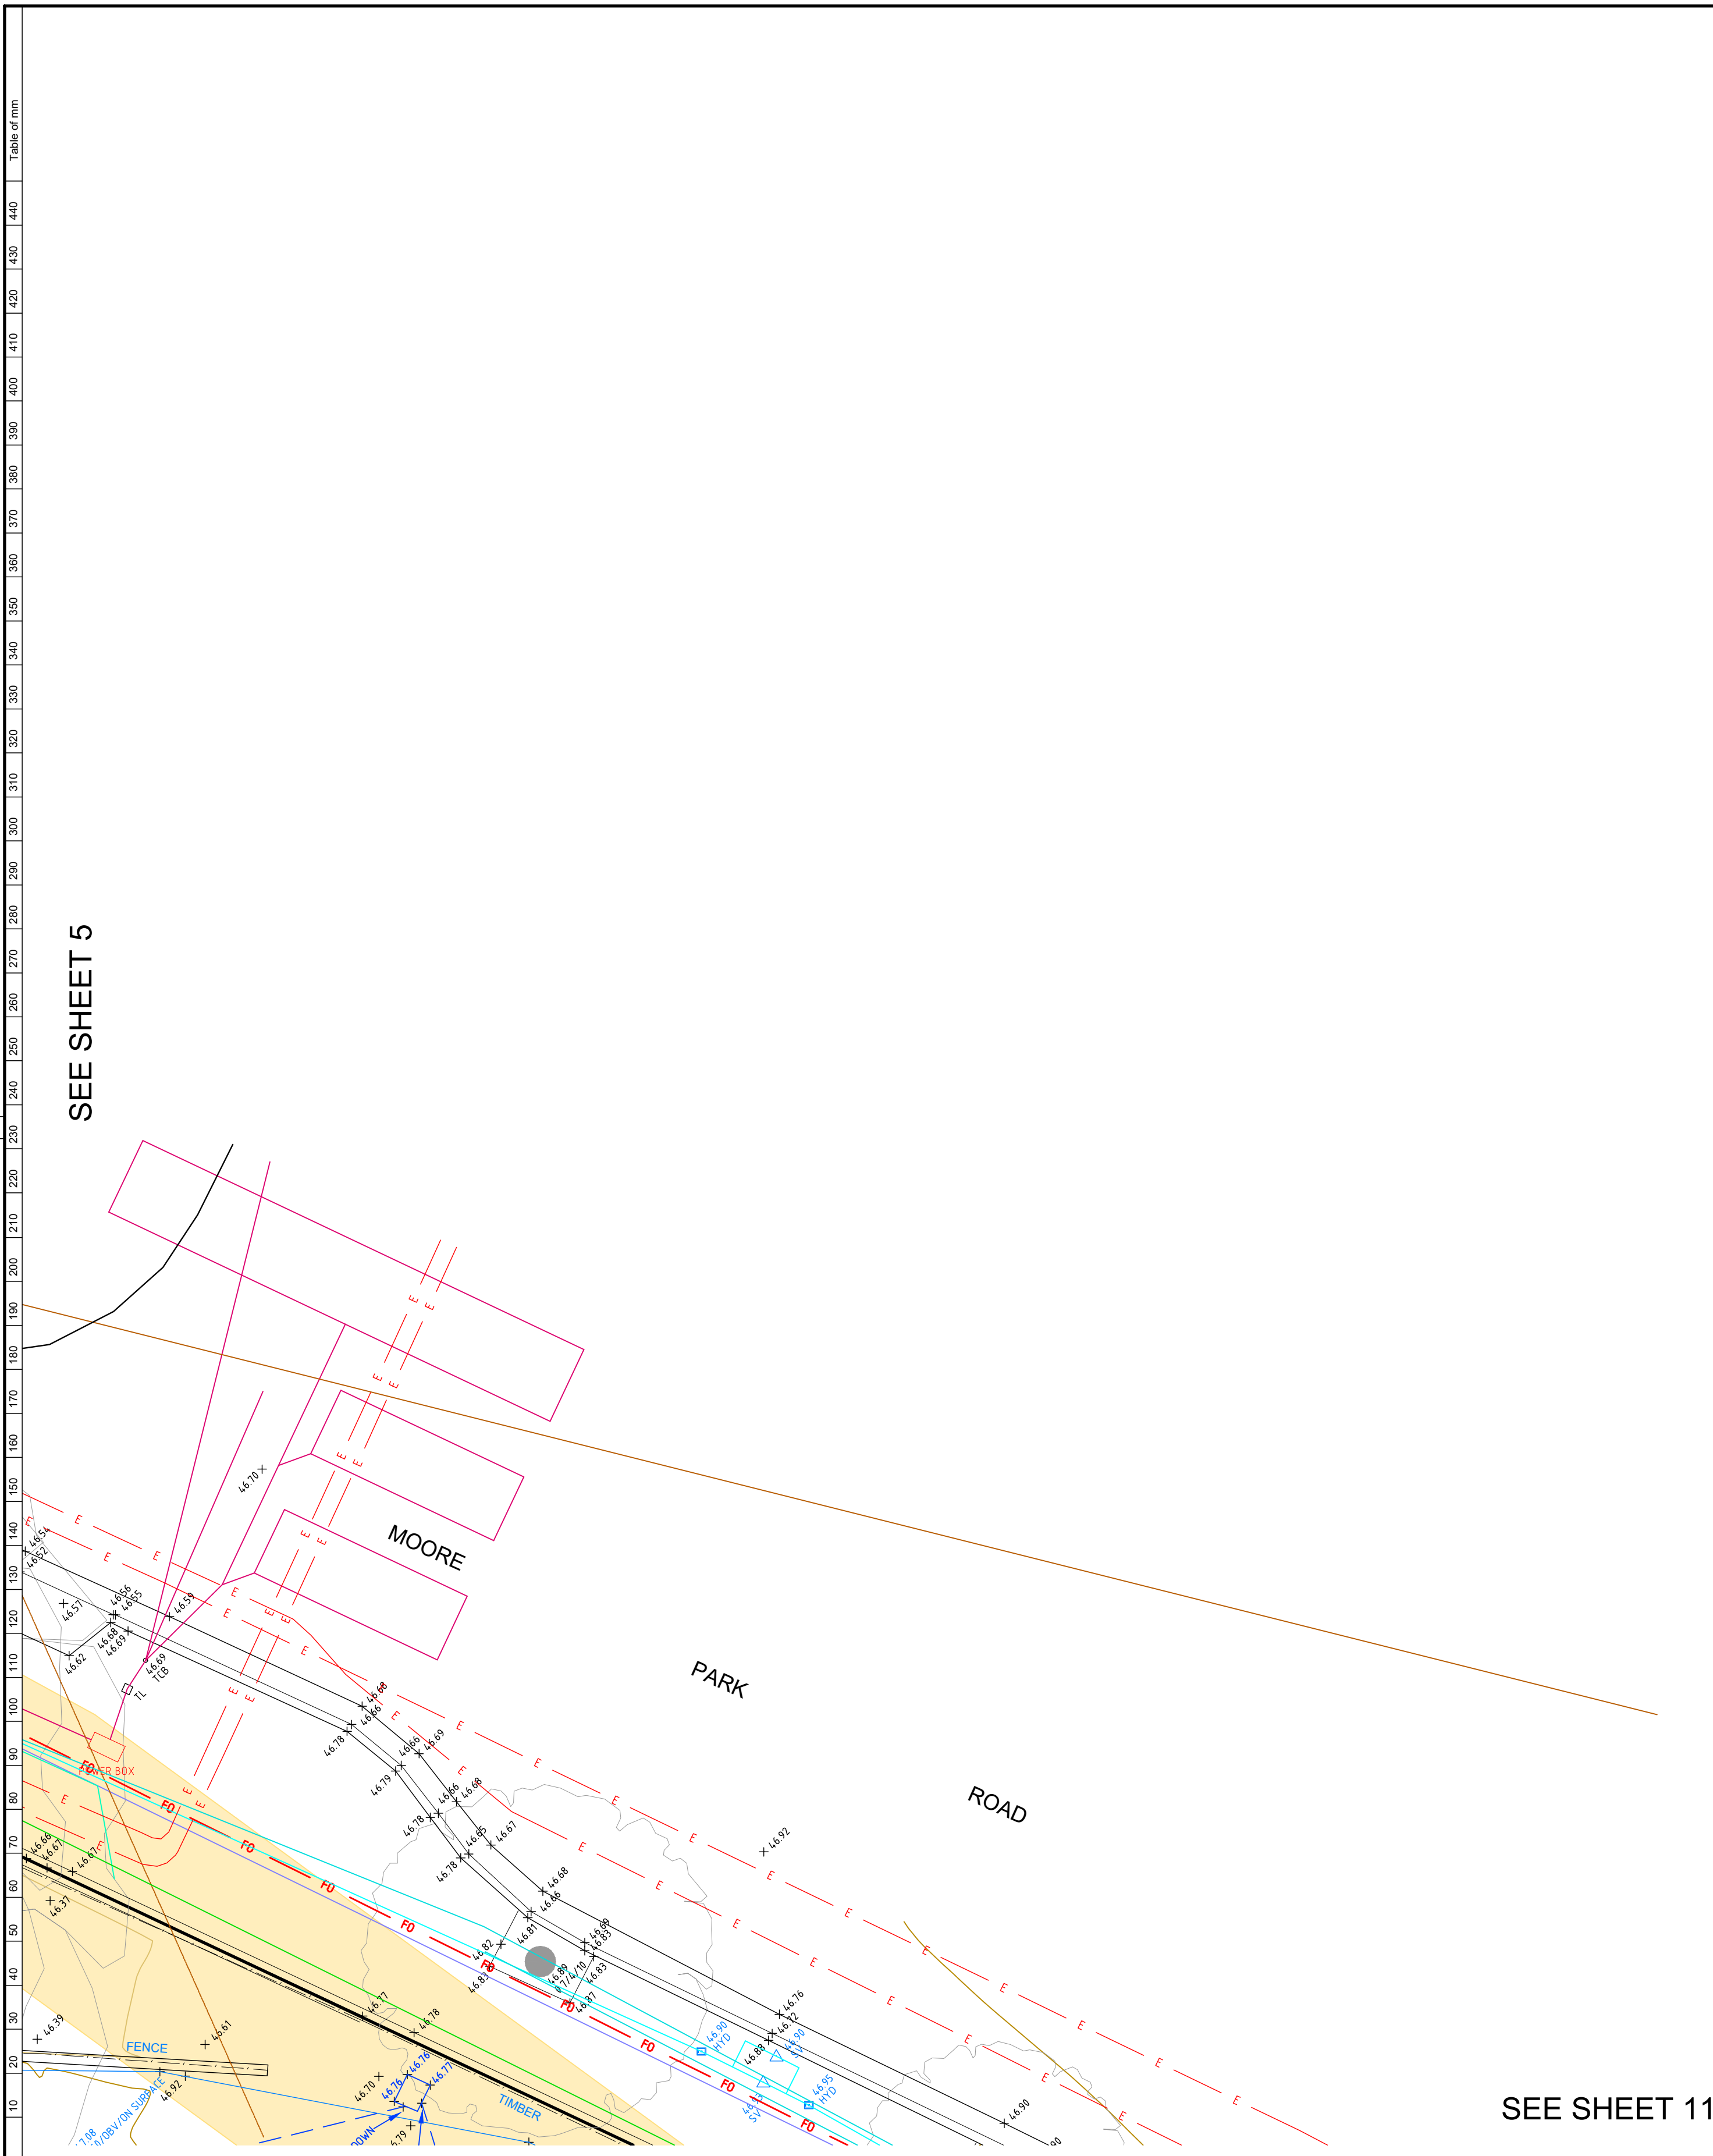

USHER & COMPANY
Surveying & Land Development Consultants
A.B.N. 70 128 414 602

Suite 23, 1-3 Havilah Street, Chatswood NSW 2057
PO Box 1199, CHATSWOOD NSW 2057
Phone: (02) 9411 8166
Email: admin@ushersurvey.com.au

APPROVED

Amendments			
ISSUE	DATE	SERVICES REVISED	DETAILS
7	08-05-2020	SERVICES REVISED	
8	15-05-2020	SERVICES REVISED AS CLOUDED	
9	28-05-2020	SERVICES REVISED AS CLOUDED	
10	05-06-2020	SERVICES REVISED AS CLOUDED	
11	28-01-2021	SERVICES REVISED AS CLOUDED	
12	15-02-2021	SERVICES REVISED AS CLOUDED	

PLAN:

SHOWING DETAIL AND LEVELS AT HANDOVER
AT SYDNEY FOOTBALL STADIUM REDEVELOPMENT,
MOORE PARK
BEING LOT 10 IN DP 1255013

LGA:

SYDNEY

SUBURB:

MOORE PARK

ORIGIN:

SEE NOTES

REDUCTION RATIO:

1:100

DATUM:

AHD

DATE OF SURVEY:

16/03 - ONGOING

SURVEYED BY:

MH/SH

DRAWN BY:

LL/SH

NOTES

LOT AREAS AND BOUNDARY DIMENSIONS HAVE BEEN COMPILED FROM DEPOSITED PLANS AVAILABLE AT NSW LAND REGISTRY SERVICES (NSW LRS). NO BOUNDARIES HAVE BEEN MARKED. POSITION OF IMPROVEMENTS RELATIVE TO BOUNDARIES SHOWN HEREON IS DIAGRAMMATIC ONLY.

BEARINGS SHOWN ON THIS PLAN ARE ORIENTATED TO M.G.A.(1994) NORTH BASED ON THE CO-ORDINATES LISTED BELOW.
CO-ORDINATES WITHIN THIS DRAWING ARE DERIVED FROM A LOCALISED, GROUND DISTANCE BASED SYSTEM, ESTABLISHED FROM M.G.A.(1994) GRID CO-ORDINATES OBTAINED FROM SCIMS ON 06-01-2020:

SSM 46143 (ORIGIN OF CO-ORDINATES)
MGA EASTING 335888.247
MGA NORTHING 6248878.867
CLASS B ORDER 2

PM 33276
MGA EASTING 336075.224
MGA NORTHING 6248743.214
CLASS B ORDER 2

THE LOCALISED GROUND DISTANCE CO-ORDINATES MAY BE RE-SCALED TO M.G.A.(1994) GRID CO-ORDINATES BY APPLYING A SCALE FACTOR OF 0.999921 ABOUT SSM 46143.

ORIGIN OF LEVELS: SSM 46143 RL 46.080 (AHD) AS SHOWN ON PLAN PREPARED BY RYGATE SURVEYORS, PLAN SHOWING DETAIL & LEVELS, REFERENCE No.78439-A, PLAN No. 78439, ISSUE A DATED 09/03/2018.

THE BOUNDARY LOCATIONS SHOWN ON THIS PLAN ARE PROVISIONAL AND SUBJECT TO FURTHER SURVEY.

ONLY VISIBLE SERVICES HAVE BEEN LOCATED ON THIS SURVEY.

SERVICES & UTILITIES SHOWN ON THIS PLAN HAVE BEEN LOCATED BY A COMBINATION OF FIELD SURVEY AND REFERENCE TO SERVICE PLANS FROM STATUTORY AUTHORITIES. SOME SERVICES HAVE BEEN LOCATED FROM STATED DIMENSIONS AND/OR BY SCALING AND THEIR LOCATION IS APPROXIMATE. USHER & COMPANY MAKE NO GUARANTEE ACCURACY OF ANY SERVICE NOT DIRECTLY SURVEYED.

WHERE THE EXACT LOCATION OF UNDERGROUND SERVICES IS CRITICAL TO THE DESIGN OR CONSTRUCTION SERVICE DETAILS SHOULD BE CONFIRMED WITH THE RELEVANT SERVICE AUTHORITY PRIOR TO EXCAVATION.

POTHOLING MAY BE REQUIRED PRIOR TO EXCAVATION TO CONFIRM THE EXACT LOCATION OF UNDERGROUND SERVICES.

COVER DEPTHS SHOWN HEREON ARE BY SERVICES LOCATOR AND ARE APPROXIMATE. USHER & COMPANY HAS NOT VERIFIED ANY SERVICE COVER DEPTHS BY SURVEY.

TREE DIMENSIONS SHOWN TRUNK(DIA) /SPREAD(RADIUS) /HEIGHT.

TREE SIZES ARE ESTIMATES ONLY.

CONTOUR INTERVAL 1.0m MAJOR, 0.5m MINOR.

0.3 TRUNK DIAMETER/3m RADIUS/8m HEIGHT
27.63 RL AT BASE OF TREE
TREE SIZES ARE ESTIMATES ONLY

This plan has been prepared to satisfy the project specific brief provided by the client nominated in the title block and should not be relied upon by any third party.

This plan and the information contained herein remains the property of Usher & Company Pty Ltd until fees are paid in full.

Usher & Company Pty Ltd retains copyright to all plans, electronic files and survey data. Usher & Company Pty Ltd agrees to grant a limited licence for the restricted use of the plans and data by the client identified on the plan and their appointed designers for the intended use only.

Unless agreed to by license any plans, electronic files and survey data cannot be reproduced, relied upon or amended without the express permission of Usher & Company Pty Ltd.



LEGEND:

BOL	BOLLARD	LP	LIGHT POLE
CLS D	CLASS D	MH	MANHOLE
COMMS	COMMUNICATIONS PIT	OBV	OBVERT
EBOX	ELECTRICITY BOX	PP	POWER POLE
EC	EDGE OF CONCRETE	SMH	SEWER MANHOLE
EOT	END OF TRACE	SWMH	STORMWATER MANHOLE
FL	FLOOR LEVEL	SV	STOP VALVE
GM	GAS METER	TCB	TRAFFIC CONTROL BOX
HS	HARDSTAND	TEL	TELECOMMUNICATION
HV	HIGH VOLTAGE	TL	TRAFFIC LIGHT
HYD	HYDRANT	TOW	TOP OF WALL
IC	INSPECTION COVER	UNK	UNKNOWN
INV	INVERT	UTO	UNABLE TO OPEN
KO	KERB OUTLET	WM	WATER METER


OBV 41.50	OBVERT LEVEL
41.50	SURFACE LEVEL
800 DOWN	800 MILLIMETRES BELOW SURFACE LEVEL
Ø225	225 MILLIMETRE PIPE DIAMETER
TRACED/1X2 OF	TRACED/1X2 OPTIC FIBRE CABLES

SCALED SERVICES: (INDICATIVE ONLY - SCALED FROM DBYD & OTHERS)

AUSGRID - HV	RAILCORP CENTRAL
LOW VOLTAGE	UECOMM
TELSTRA	VERIZON
AARNET	JEMENA
NEXTGEN	WATER MAIN
OPTUS	STORMWATER
PIPE NETWORKS	SEWER
RMS	BUSBYS BORE

TRACED/SURVEYED SERVICES:

ELECTRICITY
STORMWATER
TELECOMMUNICATION
GAS
SEWER
UNIDENTIFIED
WATER
POTHOLED SERVICE
POTHOLED SERVICES TRENCH

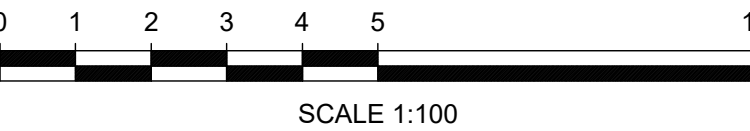

THIS PLAN IS FOR THE EXCLUSIVE USE OF

JOHN HOLLAND

PLAN REFERENCE

SFS-USH-00-SV-SU00XX03

SHEET 6 OF 40

A1

ISSUE

12

SEE SHEET 2

NOTES

LOT AREAS AND BOUNDARY DIMENSIONS HAVE BEEN COMPILED FROM DEPOSITED PLANS AVAILABLE AT NSW LAND REGISTRY SERVICES (NSW LRS). NO BOUNDARIES HAVE BEEN MARKED. POSITION OF IMPROVEMENTS RELATIVE TO BOUNDARIES SHOWN HEREON IS DIAGRAMMATIC ONLY.

BEARINGS SHOWN ON THIS PLAN ARE ORIENTATED TO M.G.A(1994) NORTH BASED ON THE CO-ORDINATES LISTED BELOW.
CO-ORDINATES WITHIN THIS DRAWING ARE DERIVED FROM A LOCALISED GROUND DISTANCE BASED SYSTEM, ESTABLISHED FROM M.G.A(1994) GRID CO-ORDINATES OBTAINED FROM SCIMS ON 06-01-2020:

SSM 46143 (ORIGIN OF CO-ORDINATES)
MGA EASTING 335888.247
MGA NORTHING 6248878.867
CLASS B ORDER 2

PM 33276
MGA EASTING 336075.224
MGA NORTHING 6248743.214
CLASS B ORDER 2

THE LOCALISED GROUND DISTANCE CO-ORDINATES MAY BE RE-SCALED TO M.G.A(1994) GRID CO-ORDINATES BY APPLYING A SCALE FACTOR OF 0.999921 ABOUT SSM 46143.

ORIGIN OF LEVELS: SSM 46143 RL 46.080 (AHD) AS SHOWN ON PLAN PREPARED BY RYSGATE SURVEYORS. PLAN SHOWING DETAIL & LEVELS. REFERENCE No.78439-A, PLAN No. 78439, ISSUE A DATED 09/03/2018.

THE BOUNDARY LOCATIONS SHOWN ON THIS PLAN ARE PROVISIONAL AND SUBJECT TO FURTHER SURVEY.

ONLY VISIBLE SERVICES HAVE BEEN LOCATED ON THIS SURVEY.

SERVICES & UTILITIES SHOWN ON THIS PLAN HAVE BEEN LOCATED BY A COMBINATION OF FIELD SURVEY AND REFERENCE TO SERVICE PLANS FROM STATUTORY AUTHORITIES. SOME SERVICES HAVE BEEN LOCATED FROM STATED DIMENSIONS AND/OR BY SCALING AND THEIR LOCATION IS APPROXIMATE. USHER & COMPANY MAKE NO GUARANTEE ACCURACY OF ANY SERVICE NOT DIRECTLY SURVEYED.

WHERE THE EXACT LOCATION OF UNDERGROUND SERVICES IS CRITICAL TO THE DESIGN OR CONSTRUCTION SERVICE DETAILS SHOULD BE CONFIRMED WITH THE RELEVANT SERVICE AUTHORITY PRIOR TO EXCAVATION.

POTHOLING MAY BE REQUIRED PRIOR TO EXCAVATION TO CONFIRM THE EXACT LOCATION OF UNDERGROUND SERVICES.

COVER DEPTHS SHOWN HEREON ARE BY SERVICES LOCATOR AND ARE APPROXIMATE. USHER & COMPANY HAS NOT VERIFIED ANY SERVICE COVER DEPTHS BY SURVEY.

TREE DIMENSIONS SHOWN TRUNK(DIA)/SPREAD(RADIUS)/HEIGHT.

TREE SIZES ARE ESTIMATES ONLY.

CONTOUR INTERVAL 1.0m MAJOR, 0.5m MINOR.

0.3 TRUNK DIAMETER/3m RADIUS/8m HEIGHT
27.63 RL AT BASE OF TREE
TREE SIZES ARE ESTIMATES ONLY

This plan has been prepared to satisfy the project specific brief provided by the client nominated in the title block and should not be relied upon by any third party.

This plan and the information contained herein remains the property of Usher & Company Pty Ltd until fees are paid in full.

Usher & Company Pty Ltd retains copyright to all plans, electronic files and survey data. Usher & Company Pty Ltd agrees to grant a limited licence for the restricted use of the plans and data by the client identified on the plan and their appointed designers for the intended use only.

Unless agreed to by license any plans, electronic files and survey data cannot be reproduced, relied upon or amended without the express permission of Usher & Company Pty Ltd.



LEGEND:

BOL	BOLLARD	LP	LIGHT POLE
CLS D	CLASS D	MH	MANHOLE
COMMS	COMMUNICATIONS PIT	OBV	OBVERT
EBOX	ELECTRICITY BOX	PP	POWER POLE
EC	EDGE OF CONCRETE	SMH	SEWER MANHOLE
EOT	END OF TRACE	SWMH	STORMWATER MANHOLE
FL	FLOOR LEVEL	SV	STOP VALVE
GM	GAS METER	TCB	TRAFFIC CONTROL BOX
HS	HARDSTAND	TEL	TELECOMMUNICATION
HV	HIGH VOLTAGE	TL	TRAFFIC LIGHT
HYD	HYDRANT	TOW	TOP OF WALL
IC	INSPECTION COVER	UNK	UNKNOWN
INV	INVERT	UTO	UNABLE TO OPEN
KO	KERB OUTLET	WM	WATER METER

OBV 41.50	OBVERT LEVEL
41.50	SURFACE LEVEL
800 DOWN	800 MILLIMETRES BELOW SURFACE LEVEL
Q225	225 MILLIMETRE PIPE DIAMETER
TRACED/1X2 OF	TRACED/1X2 OPTIC FIBRE CABLES

SCALED SERVICES: (INDICATIVE ONLY - SCALED FROM DBYD & OTHERS)

AUSGRID - HV	RAILCORP CENTRAL
LOW VOLTAGE	UECOMM
TELSTRA	VERIZON
AARNET	JEMENA
NEXTGEN	WATER MAIN
OPTUS	STORMWATER
PIPE NETWORKS	SEWER
RMS	BUSBYS BORE

TRACED/SURVEYED SERVICES:

ELECTRICITY
STORMWATER
TELECOMMUNICATION
GAS
SEWER
UNIDENTIFIED
WATER
POTHOLED SERVICE
POTHOLED SERVICES TRENCH



SCALE 1:100

THIS PLAN IS FOR THE EXCLUSIVE USE OF

JOHN HOLLAND

PLAN REFERENCE

SFS-USH-00-SV-SU00XX03

SHEET 7 OF 40

A1

ISSUE

12

USHER & COMPANY
Surveying & Land Development Consultants
A.B.N. 70 128 414 602

Suite 23, 1-3 Havilah Street, Chatswood NSW 2057
PO Box 1199, CHATSWOOD NSW 2057
Phone: (02) 9411 8166
Email: admin@ushersurvey.com.au

APPROVED

Amendments

ISSUE	DATE	SERVICES REVISED	DETAILS
7	08-05-2020	SERVICES REVISED	
8	15-05-2020	SERVICES REVISED AS CLOUDED	
9	28-05-2020	SERVICES REVISED AS CLOUDED	
10	05-06-2020	SERVICES REVISED AS CLOUDED	
11	28-01-2021	SERVICES REVISED AS CLOUDED	
12	15-02-2021	SERVICES REVISED AS CLOUDED	

PLAN:

SHOWING DETAIL AND LEVELS AT HANDOVER
AT SYDNEY FOOTBALL STADIUM REDEVELOPMENT,
MOORE PARK
BEING LOT 10 IN DP 1255013

LGA:

SYDNEY

SUBURB:

MOORE PARK

ORIGIN:

SEE NOTES

REDUCTION RATIO:

1:100

DATUM:

AHD

DATE OF SURVEY:


16/03 - ONGOING

SURVEYED BY:

MH/SH

DRAWN BY:

LL/SH

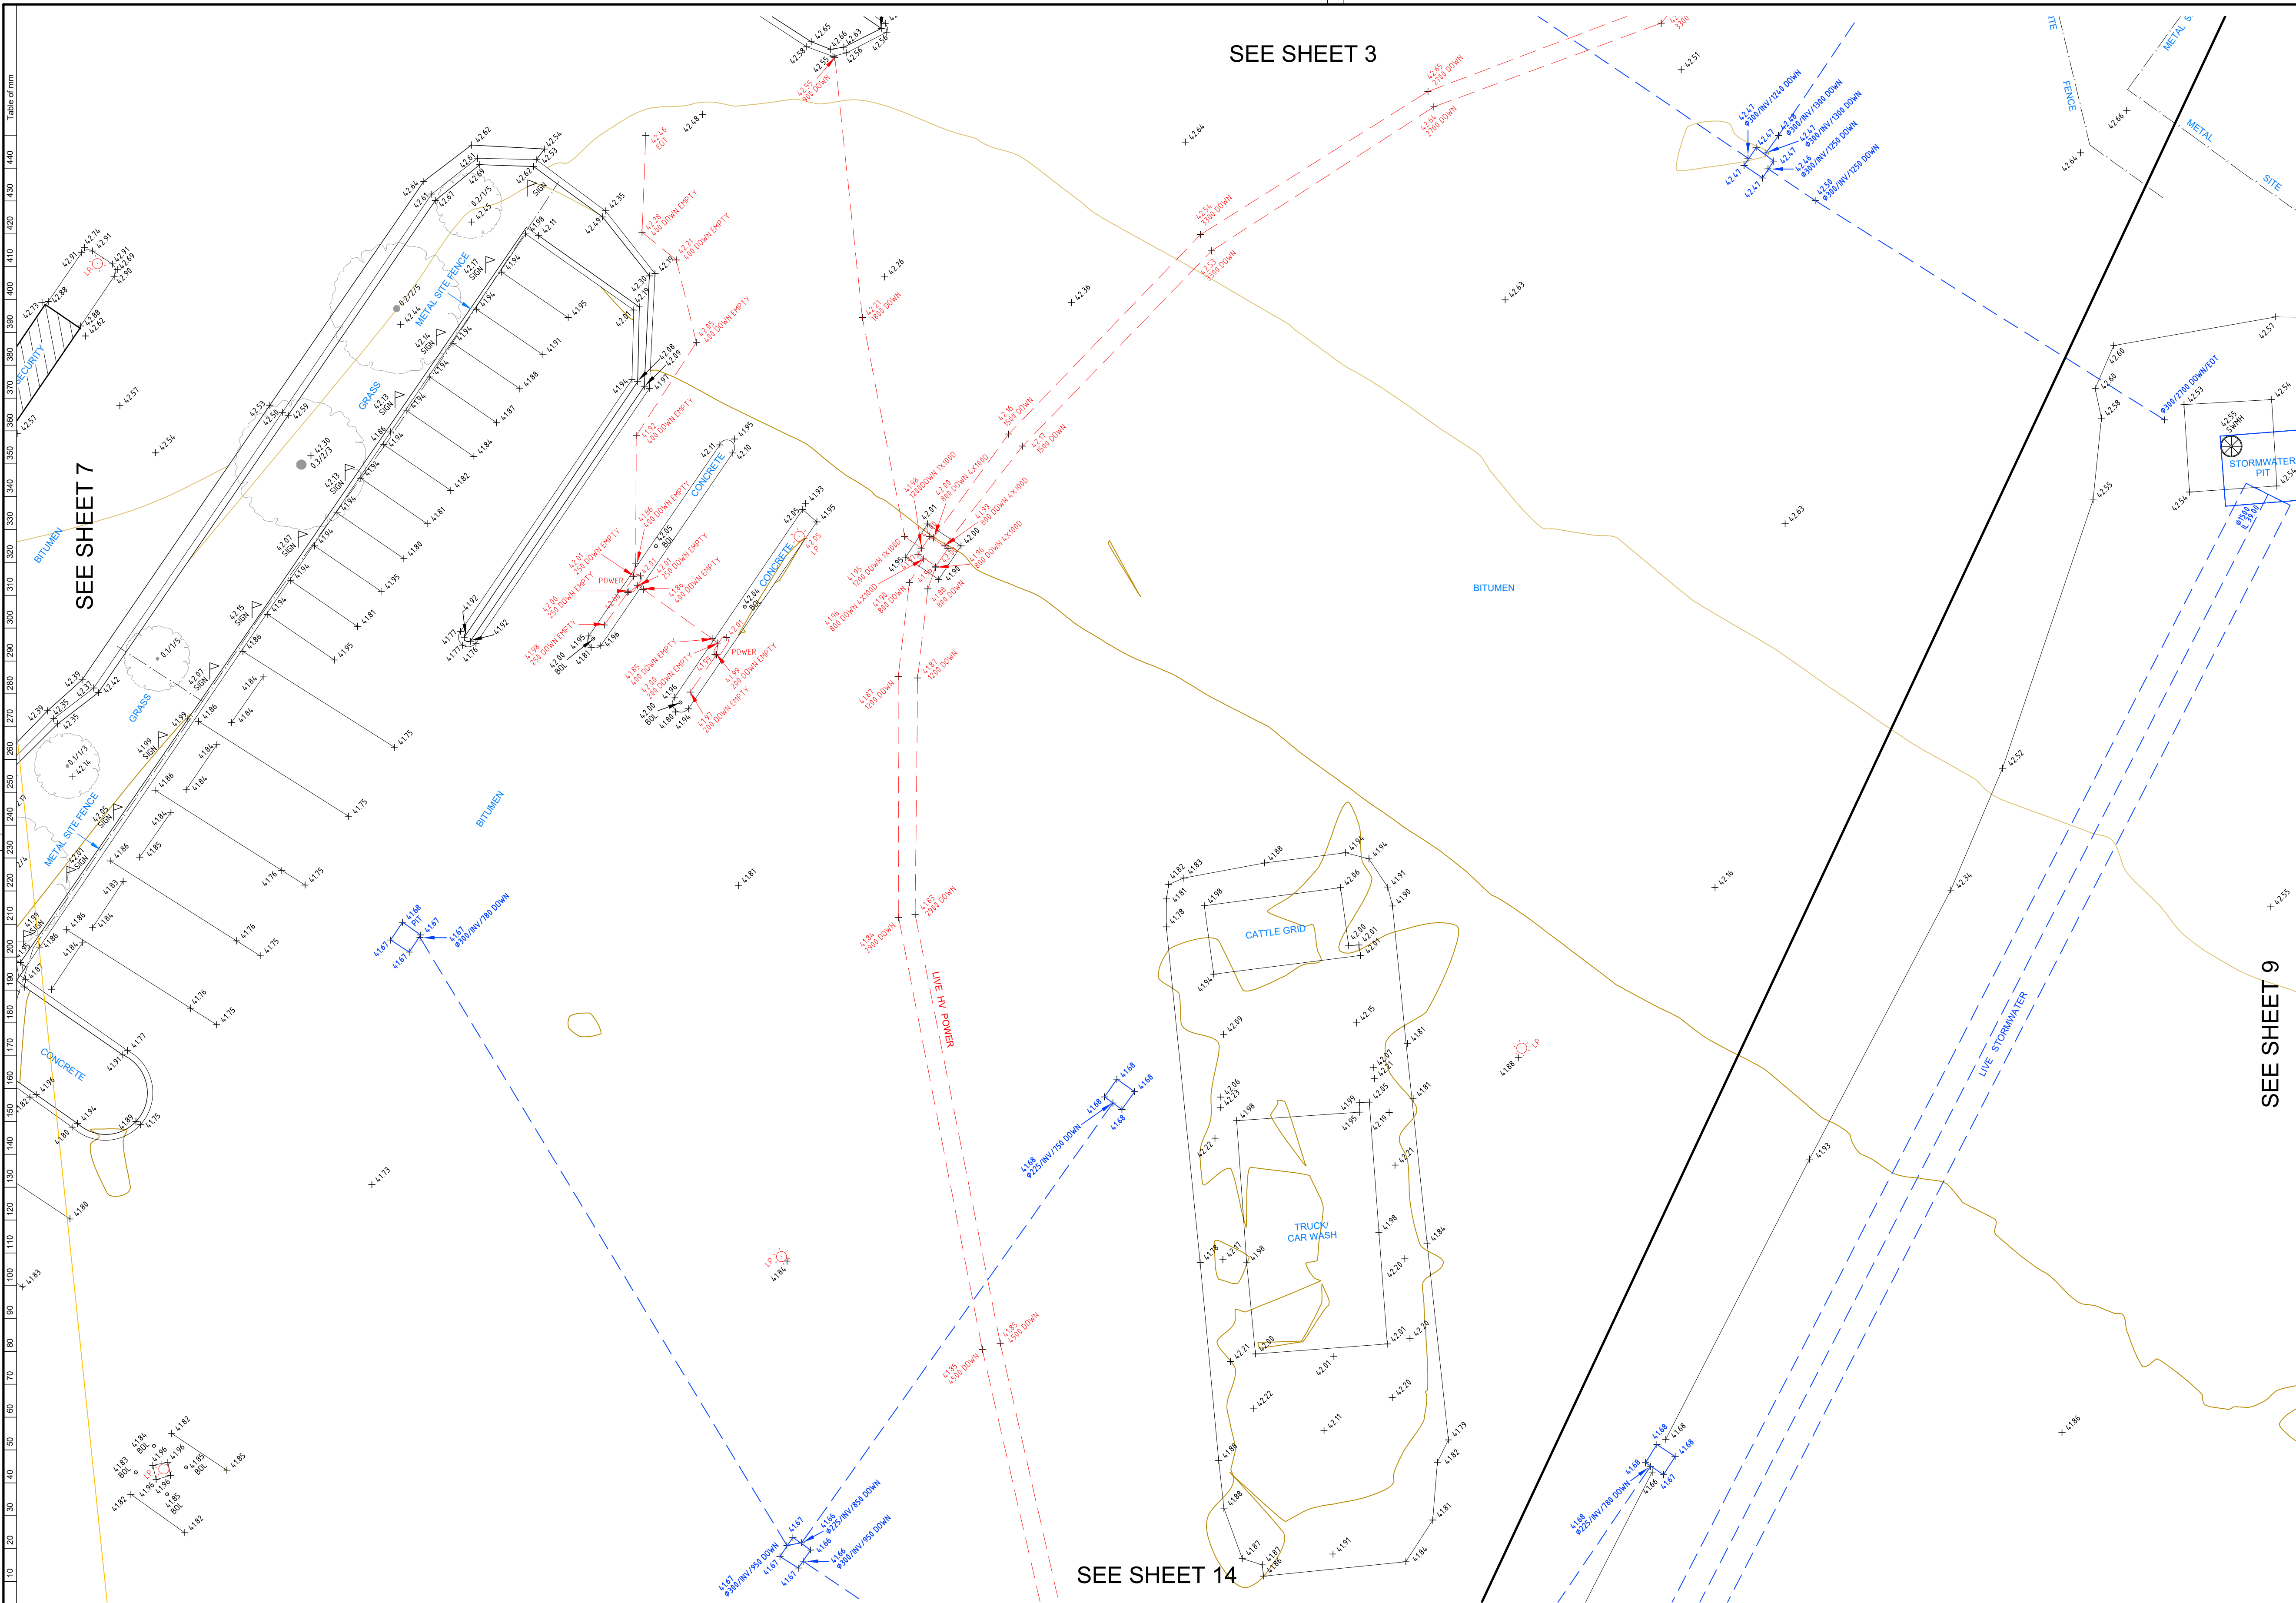

NOTES

LOT AREAS AND BOUNDARY DIMENSIONS HAVE BEEN COMPILED FROM DEPOSITED PLANS AVAILABLE AT NSW LAND REGISTRY SERVICES (NSW LRS). NO BOUNDARIES HAVE BEEN MARKED. POSITION OF IMPROVEMENTS RELATIVE TO BOUNDARIES SHOWN HEREON IS DIAGRAMMATIC ONLY.

BEARINGS SHOWN ON THIS PLAN ARE ORIENTATED TO M.G.A.(1994) NORTH BASED ON THE CO-ORDINATES LISTED BELOW.
CO-ORDINATES WITHIN THIS DRAWING ARE DERIVED FROM A LOCALISED GROUND DISTANCE BASED SYSTEM, ESTABLISHED FROM M.G.A.(1994) GRID CO-ORDINATES OBTAINED FROM SCIMS ON 06-01-2020:

SSM 46143 (ORIGIN OF CO-ORDINATES)
MGA EASTING 335888.247
MGA NORTHING 624878.867
CLASS B ORDER 2

PM 33276
MGA EASTING 336075.224
MGA NORTHING 6248743.214
CLASS B ORDER 2

THE LOCALISED GROUND DISTANCE CO-ORDINATES MAY BE RE-SCALED TO M.G.A.(1994) GRID CO-ORDINATES BY APPLYING A SCALE FACTOR OF 0.999921 ABOUT SSM 46143.

ORIGIN OF LEVELS: SSM 46143 RL 46.080 (AHD) AS SHOWN ON PLAN PREPARED BY RYSGATE SURVEYORS. PLAN SHOWING DETAIL & LEVELS. REFERENCE No.78439-A, PLAN No. 78439, ISSUE A DATED 09/03/2018.

THE BOUNDARY LOCATIONS SHOWN ON THIS PLAN ARE PROVISIONAL AND SUBJECT TO FURTHER SURVEY.

ONLY VISIBLE SERVICES HAVE BEEN LOCATED ON THIS SURVEY.

SERVICES & UTILITIES SHOWN ON THIS PLAN HAVE BEEN LOCATED BY A COMBINATION OF FIELD SURVEY AND REFERENCE TO SERVICE PLANS FROM STATUTORY AUTHORITIES. SOME SERVICES HAVE BEEN LOCATED FROM STATED DIMENSIONS AND/OR BY SCALING AND THEIR LOCATION IS APPROXIMATE. USHER & COMPANY MAKE NO GUARANTEE ACCURACY OF ANY SERVICE NOT DIRECTLY SURVEYED.

WHERE THE EXACT LOCATION OF UNDERGROUND SERVICES IS CRITICAL TO THE DESIGN OR CONSTRUCTION SERVICE DETAILS SHOULD BE CONFIRMED WITH THE RELEVANT SERVICE AUTHORITY PRIOR TO EXCAVATION.

POTHOLING MAY BE REQUIRED PRIOR TO EXCAVATION TO CONFIRM THE EXACT LOCATION OF UNDERGROUND SERVICES.

COVER DEPTHS SHOWN HEREON ARE BY SERVICES LOCATOR AND ARE APPROXIMATE. USHER & COMPANY HAS NOT VERIFIED ANY SERVICE COVER DEPTHS BY SURVEY.

TREE DIMENSIONS SHOWN TRUNK(DIA)/(SPREAD/RADIUS)/HEIGHT.

TREE SIZES ARE ESTIMATES ONLY.

CONTOUR INTERVAL 1.0m MAJOR, 0.5m MINOR.

0.3 TRUNK DIAMETER/3m RADIUS/8m HEIGHT
27.63 RL AT BASE OF TREE
TREE SIZES ARE ESTIMATES ONLY

This plan has been prepared to satisfy the project specific brief provided by the client nominated in the title block and should not be relied upon by any third party.

This plan and the information contained herein remains the property of Usher & Company Pty Ltd until fees are paid in full.

Usher & Company Pty Ltd retains copyright to all plans, electronic files and survey data. Usher & Company Pty Ltd agrees to grant a limited licence for the restricted use of the plans and data by the client identified on the plan and their appointed designers for the intended use only.

Unless agreed to by license any plans, electronic files and survey data cannot be reproduced, relied upon or amended without the express permission of Usher & Company Pty Ltd.



LEGEND:

BOL	BOLLARD	LP	LIGHT POLE
CLS D	CLASS D	MH	MANHOLE
COMMS	COMMUNICATIONS PIT	OBV	OBVERT
EBOX	ELECTRICITY BOX	PP	POWER POLE
EC	EDGE OF CONCRETE	SMH	SEWER MANHOLE
EOT	END OF TRACE	SWMH	STORMWATER MANHOLE
FL	FLOOR LEVEL	SV	STOP VALVE
GM	GAS METER	TCB	TRAFFIC CONTROL BOX
HS	HARDSTAND	TEL	TELECOMMUNICATION
HV	HIGH VOLTAGE	TL	TRAFFIC LIGHT
HYD	HYDRANT	TOW	TOP OF WALL
IC	INSPECTION COVER	UNK	UNKNOWN
INV	INVERT	UTO	UNABLE TO OPEN
KO	KERB OUTLET	WM	WATER METER

OBV 41.50
41.50
800 DOWN
Q225
TRACED/1X2 OF


OBVERT LEVEL
SURFACE LEVEL
800 MILLIMETRES BELOW SURFACE LEVEL
225 MILLIMETRE PIPE DIAMETER
TRACED/1X2 OPTIC FIBRE CABLES

SCALED SERVICES: (INDICATIVE ONLY - SCALED FROM DBYD & OTHERS)

AUSGRID - HV	RAILCORP CENTRAL
LOW VOLTAGE	UECOMM
TELSTRA	VERIZON
AARNET	JEMENA
NEXTGEN	WATER MAIN
OPTUS	STORMWATER
PIPE NETWORKS	SEWER
RMS	BUSBYS BORE

TRACED/SURVEYED SERVICES:

ELECTRICITY
STORMWATER
TELECOMMUNICATION
GAS
SEWER
UNIDENTIFIED
WATER
POTHOLED SERVICE
POTHOLED SERVICES TRENCH

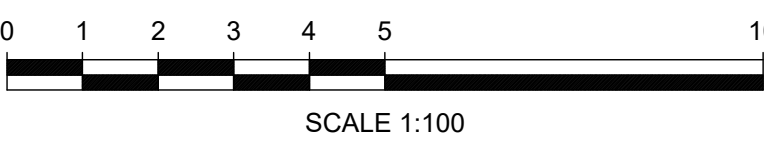

USHER & COMPANY
Surveying & Land Development Consultants
A.B.N. 70 128 414 602

Suite 23, 1-3 Havilah Street, Chatswood NSW 2057
PO Box 1199, CHATSWOOD NSW 2057
Phone: (02) 9411 8166
Email: admin@ushersurvey.com.au

APPROVED

Amendments			
ISSUE	DATE	SERVICES REVISED	DETAILS
7	08-05-2020	SERVICES REVISED	
8	15-05-2020	SERVICES REVISED AS CLOUDED	
9	28-05-2020	SERVICES REVISED AS CLOUDED	
10	05-06-2020	SERVICES REVISED AS CLOUDED	
11	28-01-2021	SERVICES REVISED AS CLOUDED	
12	15-02-2021	SERVICES REVISED AS CLOUDED	


PLAN:
SHOWING DETAIL AND LEVELS AT HANDOVER
AT SYDNEY FOOTBALL STADIUM REDEVELOPMENT,
MOORE PARK
BEING LOT 10 IN DP 1255013

LGA: SYDNEY
SUBURB: MOORE PARK
ORIGIN: SEE NOTES

REDUCTION RATIO: 1:100
DATUM: AHD
DATE OF SURVEY: 16/03 - ONGOING
SURVEYED BY: MH/SH
DRAWN BY: LL/SH

THIS PLAN IS FOR THE EXCLUSIVE USE OF
JOHN HOLLAND
PLAN REFERENCE
SFS-USH-00-SV-SU00XX03
SHEET 8 OF 40

A1
ISSUE
12

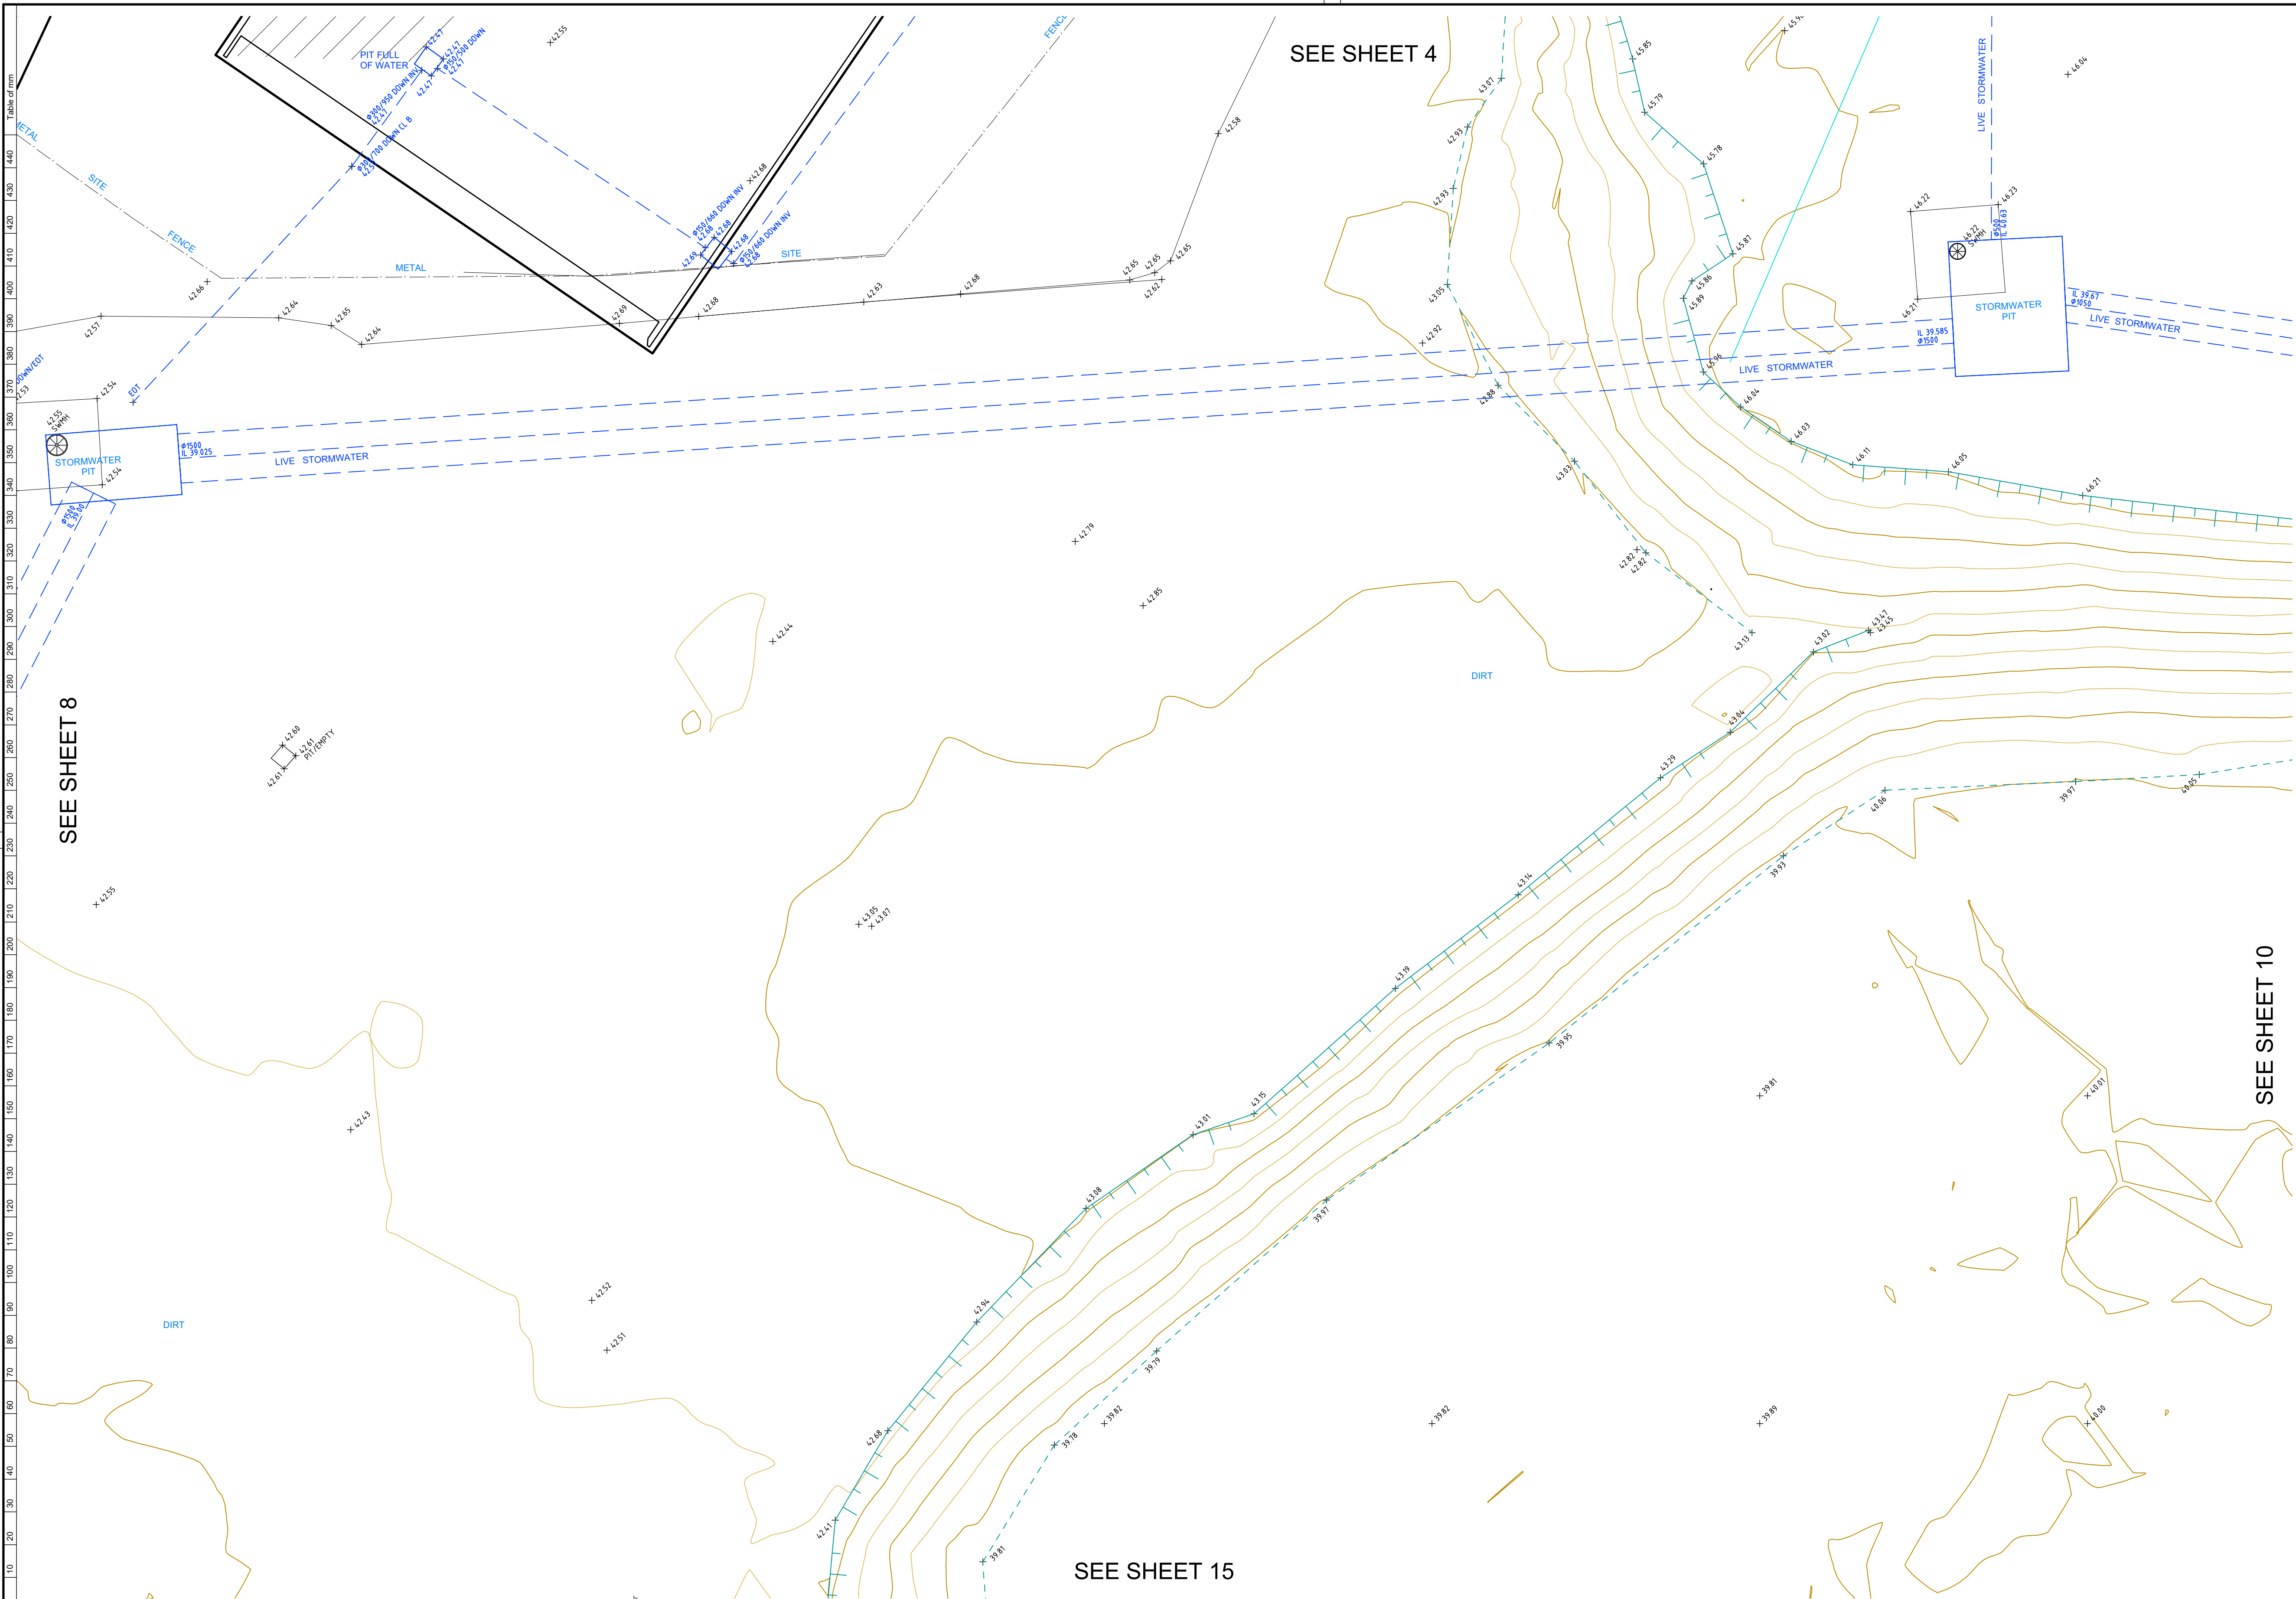

NOTES

LOT AREAS AND BOUNDARY DIMENSIONS HAVE BEEN COMPILED FROM DEPOSITED PLANS AVAILABLE AT NSW LAND REGISTRY SERVICES (NSW LRS). NO BOUNDARIES HAVE BEEN MARKED. POSITION OF IMPROVEMENTS RELATIVE TO BOUNDARIES SHOWN HEREON IS DIAGRAMMATIC ONLY.

BEARINGS SHOWN ON THIS PLAN ARE ORIENTATED TO M.G.A(1994) NORTH BASED ON THE CO-ORDINATES LISTED BELOW.
CO-ORDINATES WITHIN THIS DRAWING ARE DERIVED FROM A LOCALISED GROUND DISTANCE BASED SYSTEM, ESTABLISHED FROM M.G.A(1994) GRID CO-ORDINATES OBTAINED FROM SCIMS ON 06-01-2020:

SSM 46143 (ORIGIN OF CO-ORDINATES)
MGA EASTING 335888.247
MGA NORTHING 6248878.867
CLASS B ORDER 2

PM 33276
MGA EASTING 336075.224
MGA NORTHING 6248743.214
CLASS B ORDER 2

THE LOCALISED GROUND DISTANCE CO-ORDINATES MAY BE RE-SCALED TO M.G.A(1994) GRID CO-ORDINATES BY APPLYING A SCALE FACTOR OF 0.999921 ABOUT SSM 46143.

ORIGIN OF LEVELS: SSM 46143 RL 46 080 (AHD) AS SHOWN ON PLAN PREPARED BY RYSGATE SURVEYORS. PLAN SHOWING DETAIL & LEVELS. REFERENCE No.78439-A, PLAN No. 78439, ISSUE A DATED 09/03/2018.

THE BOUNDARY LOCATIONS SHOWN ON THIS PLAN ARE PROVISIONAL AND SUBJECT TO FURTHER SURVEY.

ONLY VISIBLE SERVICES HAVE BEEN LOCATED ON THIS SURVEY.

SERVICES & UTILITIES SHOWN ON THIS PLAN HAVE BEEN LOCATED BY A COMBINATION OF FIELD SURVEY AND REFERENCE TO SERVICE PLANS FROM STATUTORY AUTHORITIES. SOME SERVICES HAVE BEEN LOCATED FROM STATED DIMENSIONS AND/OR BY SCALING AND THEIR LOCATION IS APPROXIMATE. USHER & COMPANY MAKE NO GUARANTEE ACCURACY OF ANY SERVICE NOT DIRECTLY SURVEYED.

WHERE THE EXACT LOCATION OF UNDERGROUND SERVICES IS CRITICAL TO THE DESIGN OR CONSTRUCTION SERVICE DETAILS SHOULD BE CONFIRMED WITH THE RELEVANT SERVICE AUTHORITY PRIOR TO EXCAVATION.

POTHOLING MAY BE REQUIRED PRIOR TO EXCAVATION TO CONFIRM THE EXACT LOCATION OF UNDERGROUND SERVICES.

COVER DEPTHS SHOWN HEREON ARE BY SERVICES LOCATOR AND ARE APPROXIMATE. USHER & COMPANY HAS NOT VERIFIED ANY SERVICE COVER DEPTHS BY SURVEY.

TREE DIMENSIONS SHOWN TRUNK(DIA) /SPREAD(RADIUS) /HEIGHT.
TREE SIZES ARE ESTIMATES ONLY.

CONTOUR INTERVAL 1.0m MAJOR, 0.5m MINOR.

0.3 TRUNK DIAMETER/3m RADIUS/8m HEIGHT
27.63 RL AT BASE OF TREE
TREE SIZES ARE ESTIMATES ONLY

This plan has been prepared to satisfy the project specific brief provided by the client nominated in the title block and should not be relied upon by any third party.

This plan and the information contained hereon remains the property of Usher & Company Pty Ltd until fees are paid in full.

Usher & Company Pty Ltd retains copyright to all plans, electronic files and survey data. Usher & Company Pty Ltd agrees to grant a limited licence for the restricted use of the plans and data by the client identified on the plan and their appointed designers for the intended use only.

Unless agreed to by license any plans, electronic files and survey data cannot be reproduced, relied upon or amended without the express permission of Usher & Company Pty Ltd.



LEGEND:

BOL	BOLLARD	LP	LIGHT POLE
CLS D	CLASS D	MH	MANHOLE
COMMS	COMMUNICATIONS PIT	OBV	OBVERT
EBOX	ELECTRICITY BOX	PP	POWER POLE
EC	EDGE OF CONCRETE	SMH	SEWER MANHOLE
EOT	END OF TRACE	SWMH	STORMWATER MANHOLE
FL	FLOOR LEVEL	SV	STOP VALVE
GM	GAS METER	TCB	TRAFFIC CONTROL BOX
HS	HARDSTAND	TEL	TELECOMMUNICATION
HV	HIGH VOLTAGE	TL	TRAFFIC LIGHT
HYD	HYDRANT	TOW	TOP OF WALL
IC	INSPECTION COVER	UNK	UNKNOWN
INV	INVERT	UTO	UNABLE TO OPEN
KO	KERB OUTLET	WM	WATER METER


OBV 41.50	OBVERT LEVEL
41.50	SURFACE LEVEL
800 DOWN	800 MILLIMETRES BELOW SURFACE LEVEL
Ø225	225 MILLIMETRE PIPE DIAMETER
TRACED/1X2 OF	TRACED/1X2 OPTIC FIBRE CABLES

SCALED SERVICES: (INDICATIVE ONLY - SCALED FROM DBYD & OTHERS)

	AUSGRID - HV		RAILCORP CENTRAL
	LOW VOLTAGE		UECOMM
	TELSTRA		VERIZON
	AARNET		JEMENA
	NEXTGEN		WATER MAIN
	OPTUS		STORMWATER
	PIPE NETWORKS		SEWER
	RMS		BUSBYS BORE

TRACED/SURVEYED SERVICES:

	ELECTRICITY
	STORMWATER
	TELECOMMUNICATION
	GAS
	SEWER
	UNIDENTIFIED
	WATER
	POTHOLED SERVICE
	POTHOLED SERVICES TRENCH

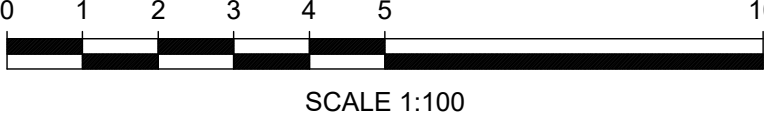

USHER & COMPANY
Surveying & Land Development Consultants
A.B.N. 70 128 414 602

Suite 23, 1-3 Havilah Street, Chatswood NSW 2057
PO Box 1199, CHATSWOOD NSW 2057
Phone: (02) 9411 8166
Email: admin@ushersurvey.com.au

APPROVED

Amendments			
ISSUE	DATE	SERVICES REVISED	DETAILS
7	08-05-2020	SERVICES REVISED	
8	15-05-2020	SERVICES REVISED AS CLOUDED	
9	28-05-2020	SERVICES REVISED AS CLOUDED	
10	05-06-2020	SERVICES REVISED AS CLOUDED	
11	28-01-2021	SERVICES REVISED AS CLOUDED	
12	15-02-2021	SERVICES REVISED AS CLOUDED	

PLAN:

SHOWING DETAIL AND LEVELS AT HANDOVER
AT SYDNEY FOOTBALL STADIUM REDEVELOPMENT,
MOORE PARK
BEING LOT 10 IN DP 1255013

LGA:

SYDNEY

SUBURB:

MOORE PARK

ORIGIN:

SEE NOTES

REDUCTION RATIO:

1:100

DATUM:

AHD

DATE OF SURVEY:

16/03 - ONGOING

SURVEYED BY:

MH/SH

DRAWN BY:

LL/SH

THIS PLAN IS FOR THE EXCLUSIVE USE OF

JOHN HOLLAND

PLAN REFERENCE


SFS-USH-00-SV-SU00XX03

SHEET 9 OF 40

A1

ISSUE

12

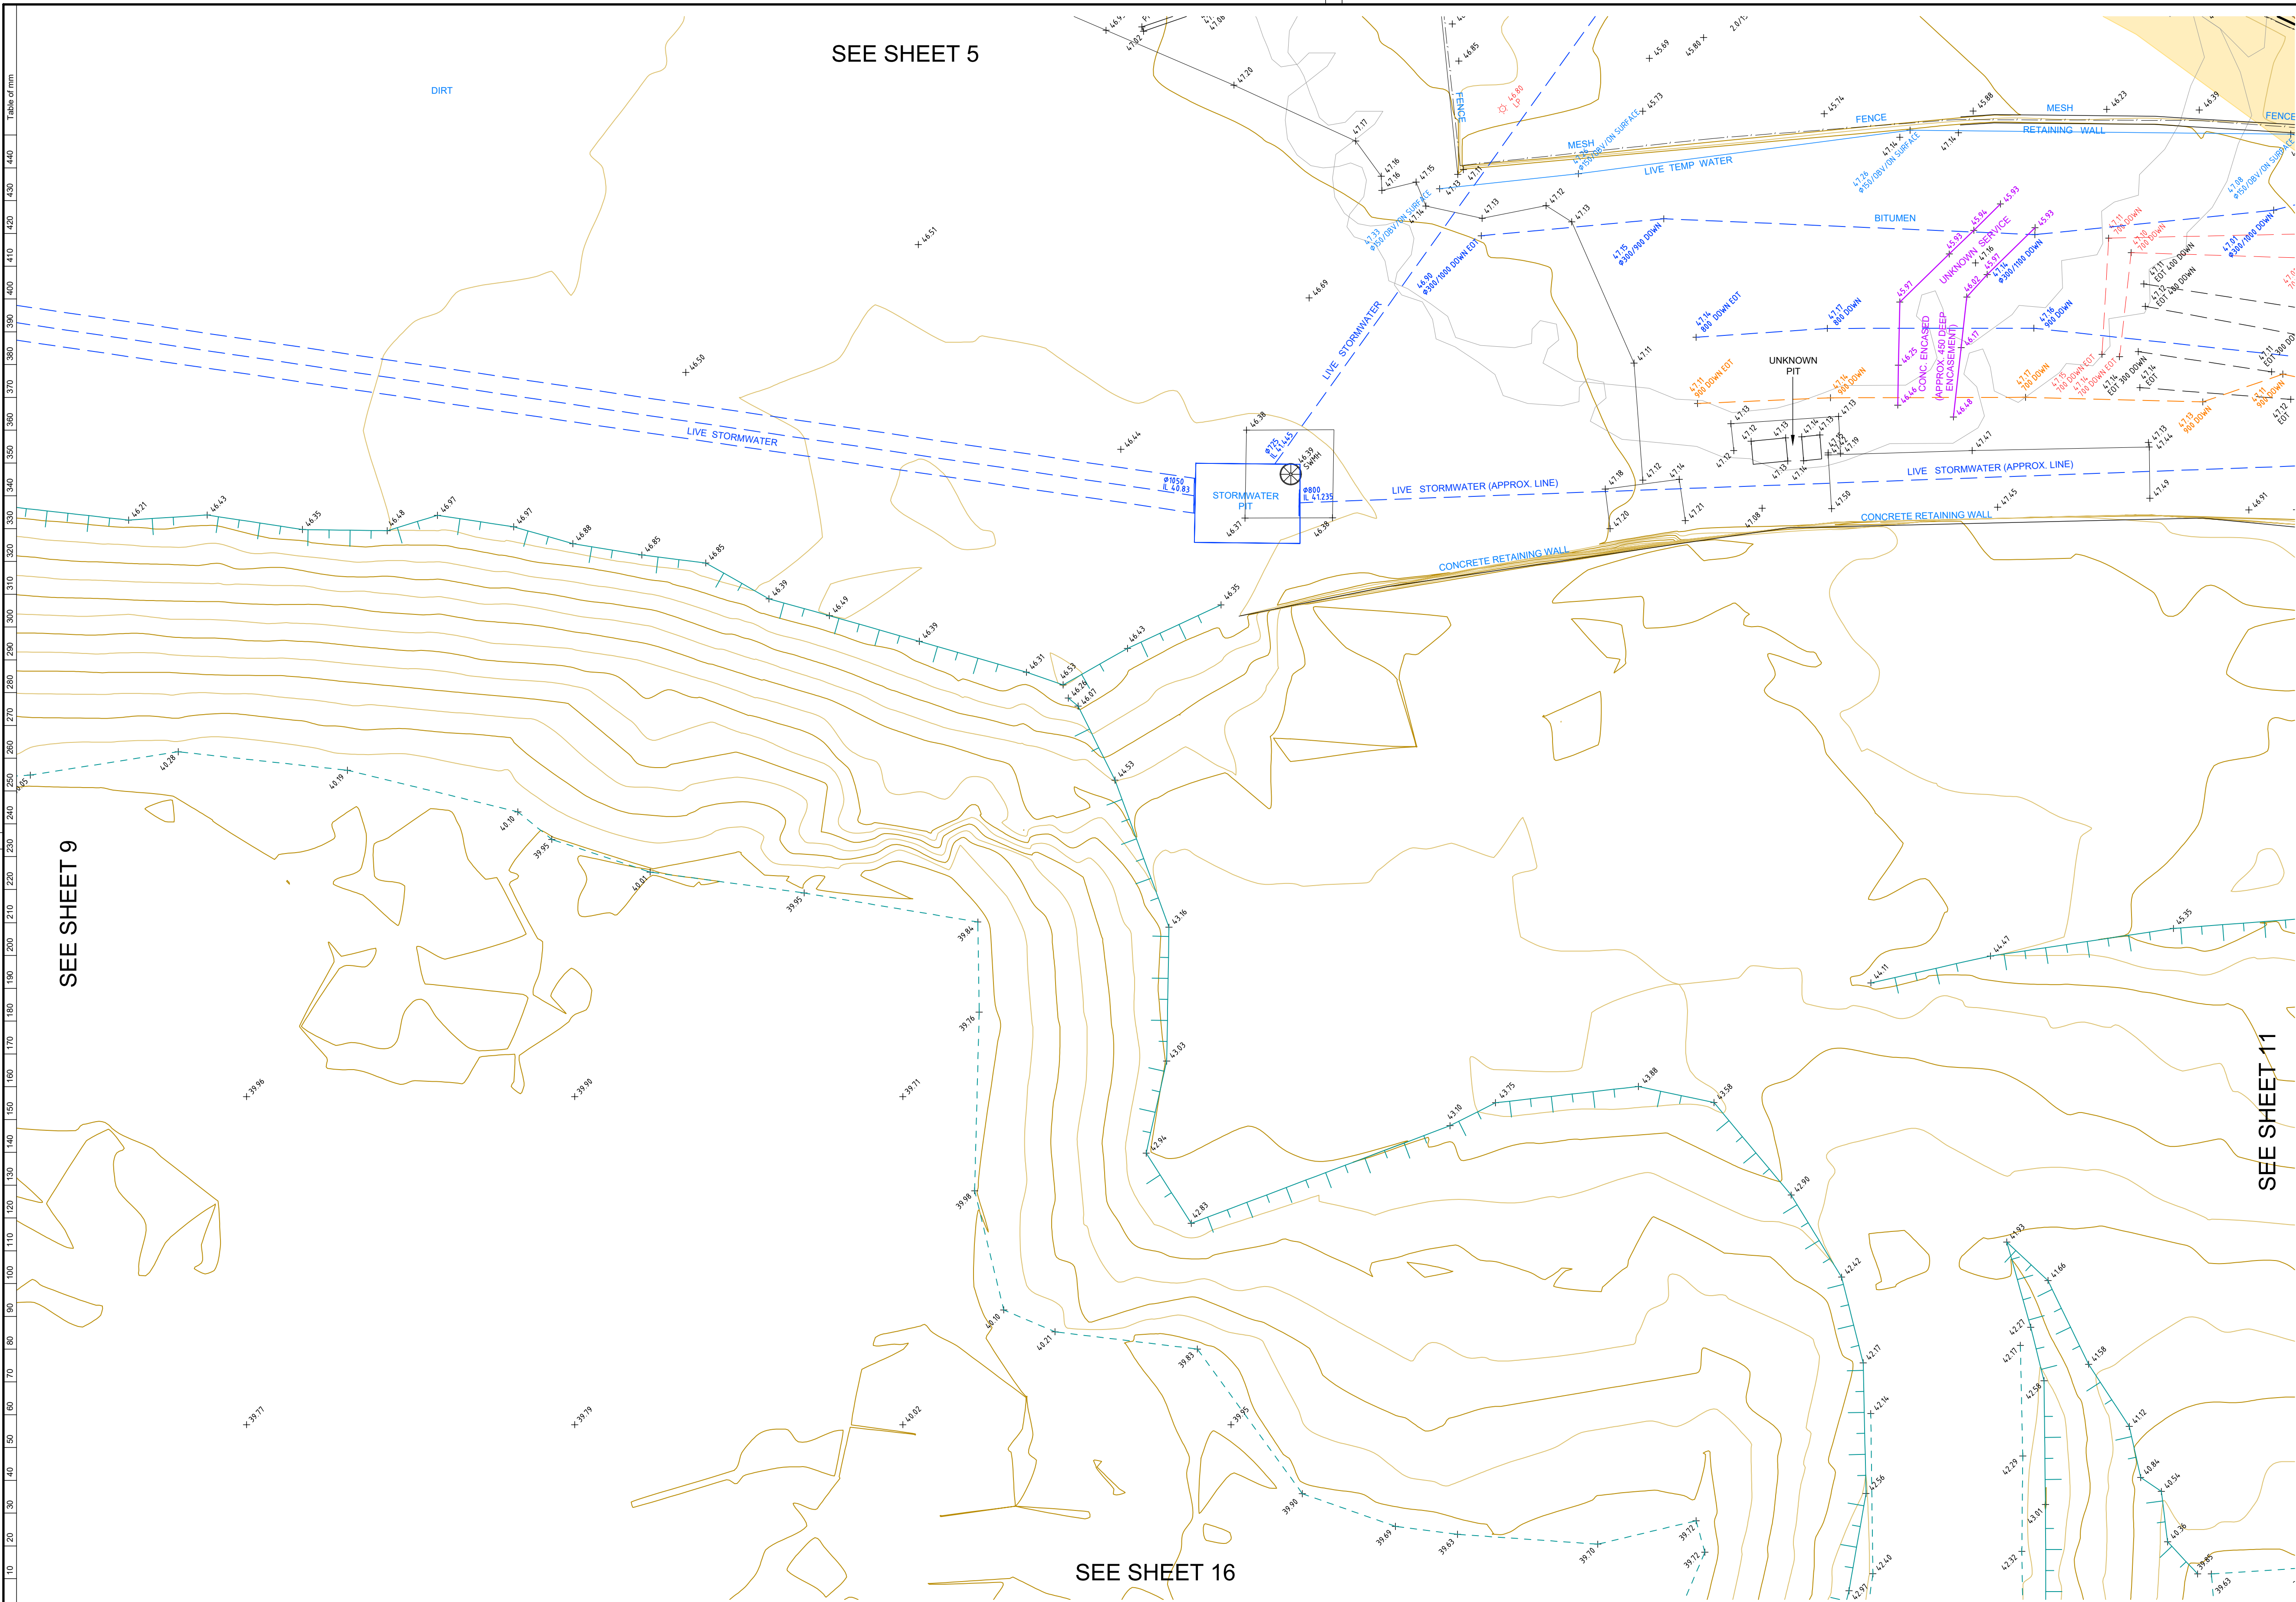

NOTES

LOT AREAS AND BOUNDARY DIMENSIONS HAVE BEEN COMPILED FROM DEPOSITED PLANS AVAILABLE AT NSW LAND REGISTRY SERVICES (NSW LRS). NO BOUNDARIES HAVE BEEN MARKED. POSITION OF IMPROVEMENTS RELATIVE TO BOUNDARIES SHOWN HEREON IS DIAGRAMMATIC ONLY.

BEARINGS SHOWN ON THIS PLAN ARE ORIENTATED TO M.G.A(1994) NORTH BASED ON THE CO-ORDINATES LISTED BELOW.
CO-ORDINATES WITHIN THIS DRAWING ARE DERIVED FROM A LOCALISED GROUND DISTANCE BASED SYSTEM, ESTABLISHED FROM M.G.A(1994) GRID CO-ORDINATES OBTAINED FROM SCIMS ON 06-01-2020:

SSM 46143 (ORIGIN OF CO-ORDINATES)
MGA EASTING 335888.247
MGA NORTHING 6248878.867
CLASS B ORDER 2

PM 33276
MGA EASTING 336075.224
MGA NORTHING 6248743.214
CLASS B ORDER 2

THE LOCALISED GROUND DISTANCE CO-ORDINATES MAY BE RE-SCALED TO M.G.A(1994) GRID CO-ORDINATES BY APPLYING A SCALE FACTOR OF 0.999921 ABOUT SSM 46143.

ORIGIN OF LEVELS: SSM 46143 RL 46 080 (AHD) AS SHOWN ON PLAN PREPARED BY RYSGATE SURVEYORS. PLAN SHOWING DETAIL & LEVELS. REFERENCE No.78439-A, PLAN No. 78439, ISSUE A DATED 09/03/2018.

THE BOUNDARY LOCATIONS SHOWN ON THIS PLAN ARE PROVISIONAL AND SUBJECT TO FURTHER SURVEY.

ONLY VISIBLE SERVICES HAVE BEEN LOCATED ON THIS SURVEY.

SERVICES & UTILITIES SHOWN ON THIS PLAN HAVE BEEN LOCATED BY A COMBINATION OF FIELD SURVEY AND REFERENCE TO SERVICE PLANS FROM STATUTORY AUTHORITIES. SOME SERVICES HAVE BEEN LOCATED FROM STATED DIMENSIONS AND/OR BY SCALING AND THEIR LOCATION IS APPROXIMATE. USHER & COMPANY MAKE NO GUARANTEE ACCURACY OF ANY SERVICE NOT DIRECTLY SURVEYED.

WHERE THE EXACT LOCATION OF UNDERGROUND SERVICES IS CRITICAL TO THE DESIGN OR CONSTRUCTION SERVICE DETAILS SHOULD BE CONFIRMED WITH THE RELEVANT SERVICE AUTHORITY PRIOR TO EXCAVATION.


POTHOLING MAY BE REQUIRED PRIOR TO EXCAVATION TO CONFIRM THE EXACT LOCATION OF UNDERGROUND SERVICES.

COVER DEPTHS SHOWN HEREON ARE BY SERVICES LOCATOR AND ARE APPROXIMATE. USHER & COMPANY HAS NOT VERIFIED ANY SERVICE COVER DEPTHS BY SURVEY.

TREE DIMENSIONS SHOWN TRUNK(DIA) /SPREAD(RADIUS) /HEIGHT.

TREE SIZES ARE ESTIMATES ONLY.

CONTOUR INTERVAL 1.0m MAJOR, 0.5m MINOR.

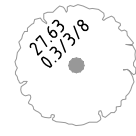 0.3 TRUNK DIAMETER/3m RADIUS/8m HEIGHT
27.63 RL AT BASE OF TREE
TREE SIZES ARE ESTIMATES ONLY

This plan has been prepared to satisfy the project specific brief provided by the client nominated in the title block and should not be relied upon by any third party.

This plan and the information contained herein remains the property of Usher & Company Pty Ltd until fees are paid in full.

Usher & Company Pty Ltd retains copyright to all plans, electronic files and survey data. Usher & Company Pty Ltd agrees to grant a limited licence for the restricted use of the plans and data by the client identified on the plan and their appointed designers for the intended use only.

Unless agreed to by license any plans, electronic files and survey data cannot be reproduced, relied upon or amended without the express permission of Usher & Company Pty Ltd.



LEGEND:

BOL	BOLLARD	LP	LIGHT POLE
CLS D	CLASS D	MH	MANHOLE
COMMS	COMMUNICATIONS PIT	OBV	OBVERT
EBOX	ELECTRICITY BOX	PP	POWER POLE
EC	EDGE OF CONCRETE	SMH	SEWER MANHOLE
EOT	END OF TRACE	SWMH	STORMWATER MANHOLE
FL	FLOOR LEVEL	SV	STOP VALVE
GM	GAS METER	TCB	TRAFFIC CONTROL BOX
HS	HARDSTAND	TEL	TELECOMMUNICATION
HV	HIGH VOLTAGE	TL	TRAFFIC LIGHT
HYD	HYDRANT	TOW	TOP OF WALL
IC	INSPECTION COVER	UNK	UNKNOWN
INV	INVERT	UTO	UNABLE TO OPEN
KO	KERB OUTLET	WM	WATER METER


OBV 41.50	OBVERT LEVEL
41.50	SURFACE LEVEL
800 DOWN	800 MILLIMETRES BELOW SURFACE LEVEL
Q225	225 MILLIMETRE PIPE DIAMETER
TRACED/1X2 OF	TRACED/1X2 OPTIC FIBRE CABLES

SCALED SERVICES: (INDICATIVE ONLY - SCALED FROM DBYD & OTHERS)

	AUSGRID - HV		RAILCORP CENTRAL
	LOW VOLTAGE		UECOMM
	TELSTRA		VERIZON
	AARNET		JEMENA
	NEXTELGEN		WATER MAIN
	OPTUS		STORMWATER
	PIPE NETWORKS		SEWER
	RMS		BUSBYS BORE

TRACED/SURVEYED SERVICES:

	ELECTRICITY
	STORMWATER
	TELECOMMUNICATION
	GAS
	SEWER
	UNIDENTIFIED
	WATER
	POTHOLED SERVICE
	POTHOLED SERVICES TRENCH

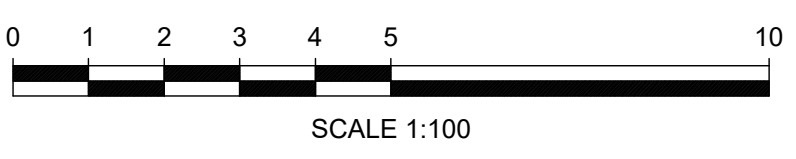

USHER & COMPANY
Surveying & Land Development Consultants
A.B.N. 70 128 414 602

Suite 23, 1-3 Havilah Street, Chatswood NSW 2057
PO Box 1199, CHATSWOOD NSW 2057
Phone: (02) 9411 8166
Email: admin@ushersurvey.com.au

APPROVED

Amendments			
ISSUE	DATE	SERVICES REVISED	DETAILS
7	08-05-2020	SERVICES REVISED	
8	15-05-2020	SERVICES REVISED AS CLOUDED	
9	28-05-2020	SERVICES REVISED AS CLOUDED	
10	05-06-2020	SERVICES REVISED AS CLOUDED	
11	28-01-2021	SERVICES REVISED AS CLOUDED	
12	15-02-2021	SERVICES REVISED AS CLOUDED	


PLAN:
SHOWING DETAIL AND LEVELS AT HANDOVER
AT SYDNEY FOOTBALL STADIUM REDEVELOPMENT,
MOORE PARK
BEING LOT 10 IN DP 1255013

LGA: SYDNEY
SUBURB: MOORE PARK
ORIGIN: SEE NOTES

REDUCTION RATIO: 1:100
DATUM: AHD
DATE OF SURVEY: 16/03 - ONGOING
SURVEYED BY: MH/SH
DRAWN BY: LL/SH

THIS PLAN IS FOR THE EXCLUSIVE USE OF
JOHN HOLLAND
PLAN REFERENCE
SFS-USH-00-SV-SU00XX03
SHEET 10 OF 40

A1
ISSUE
12

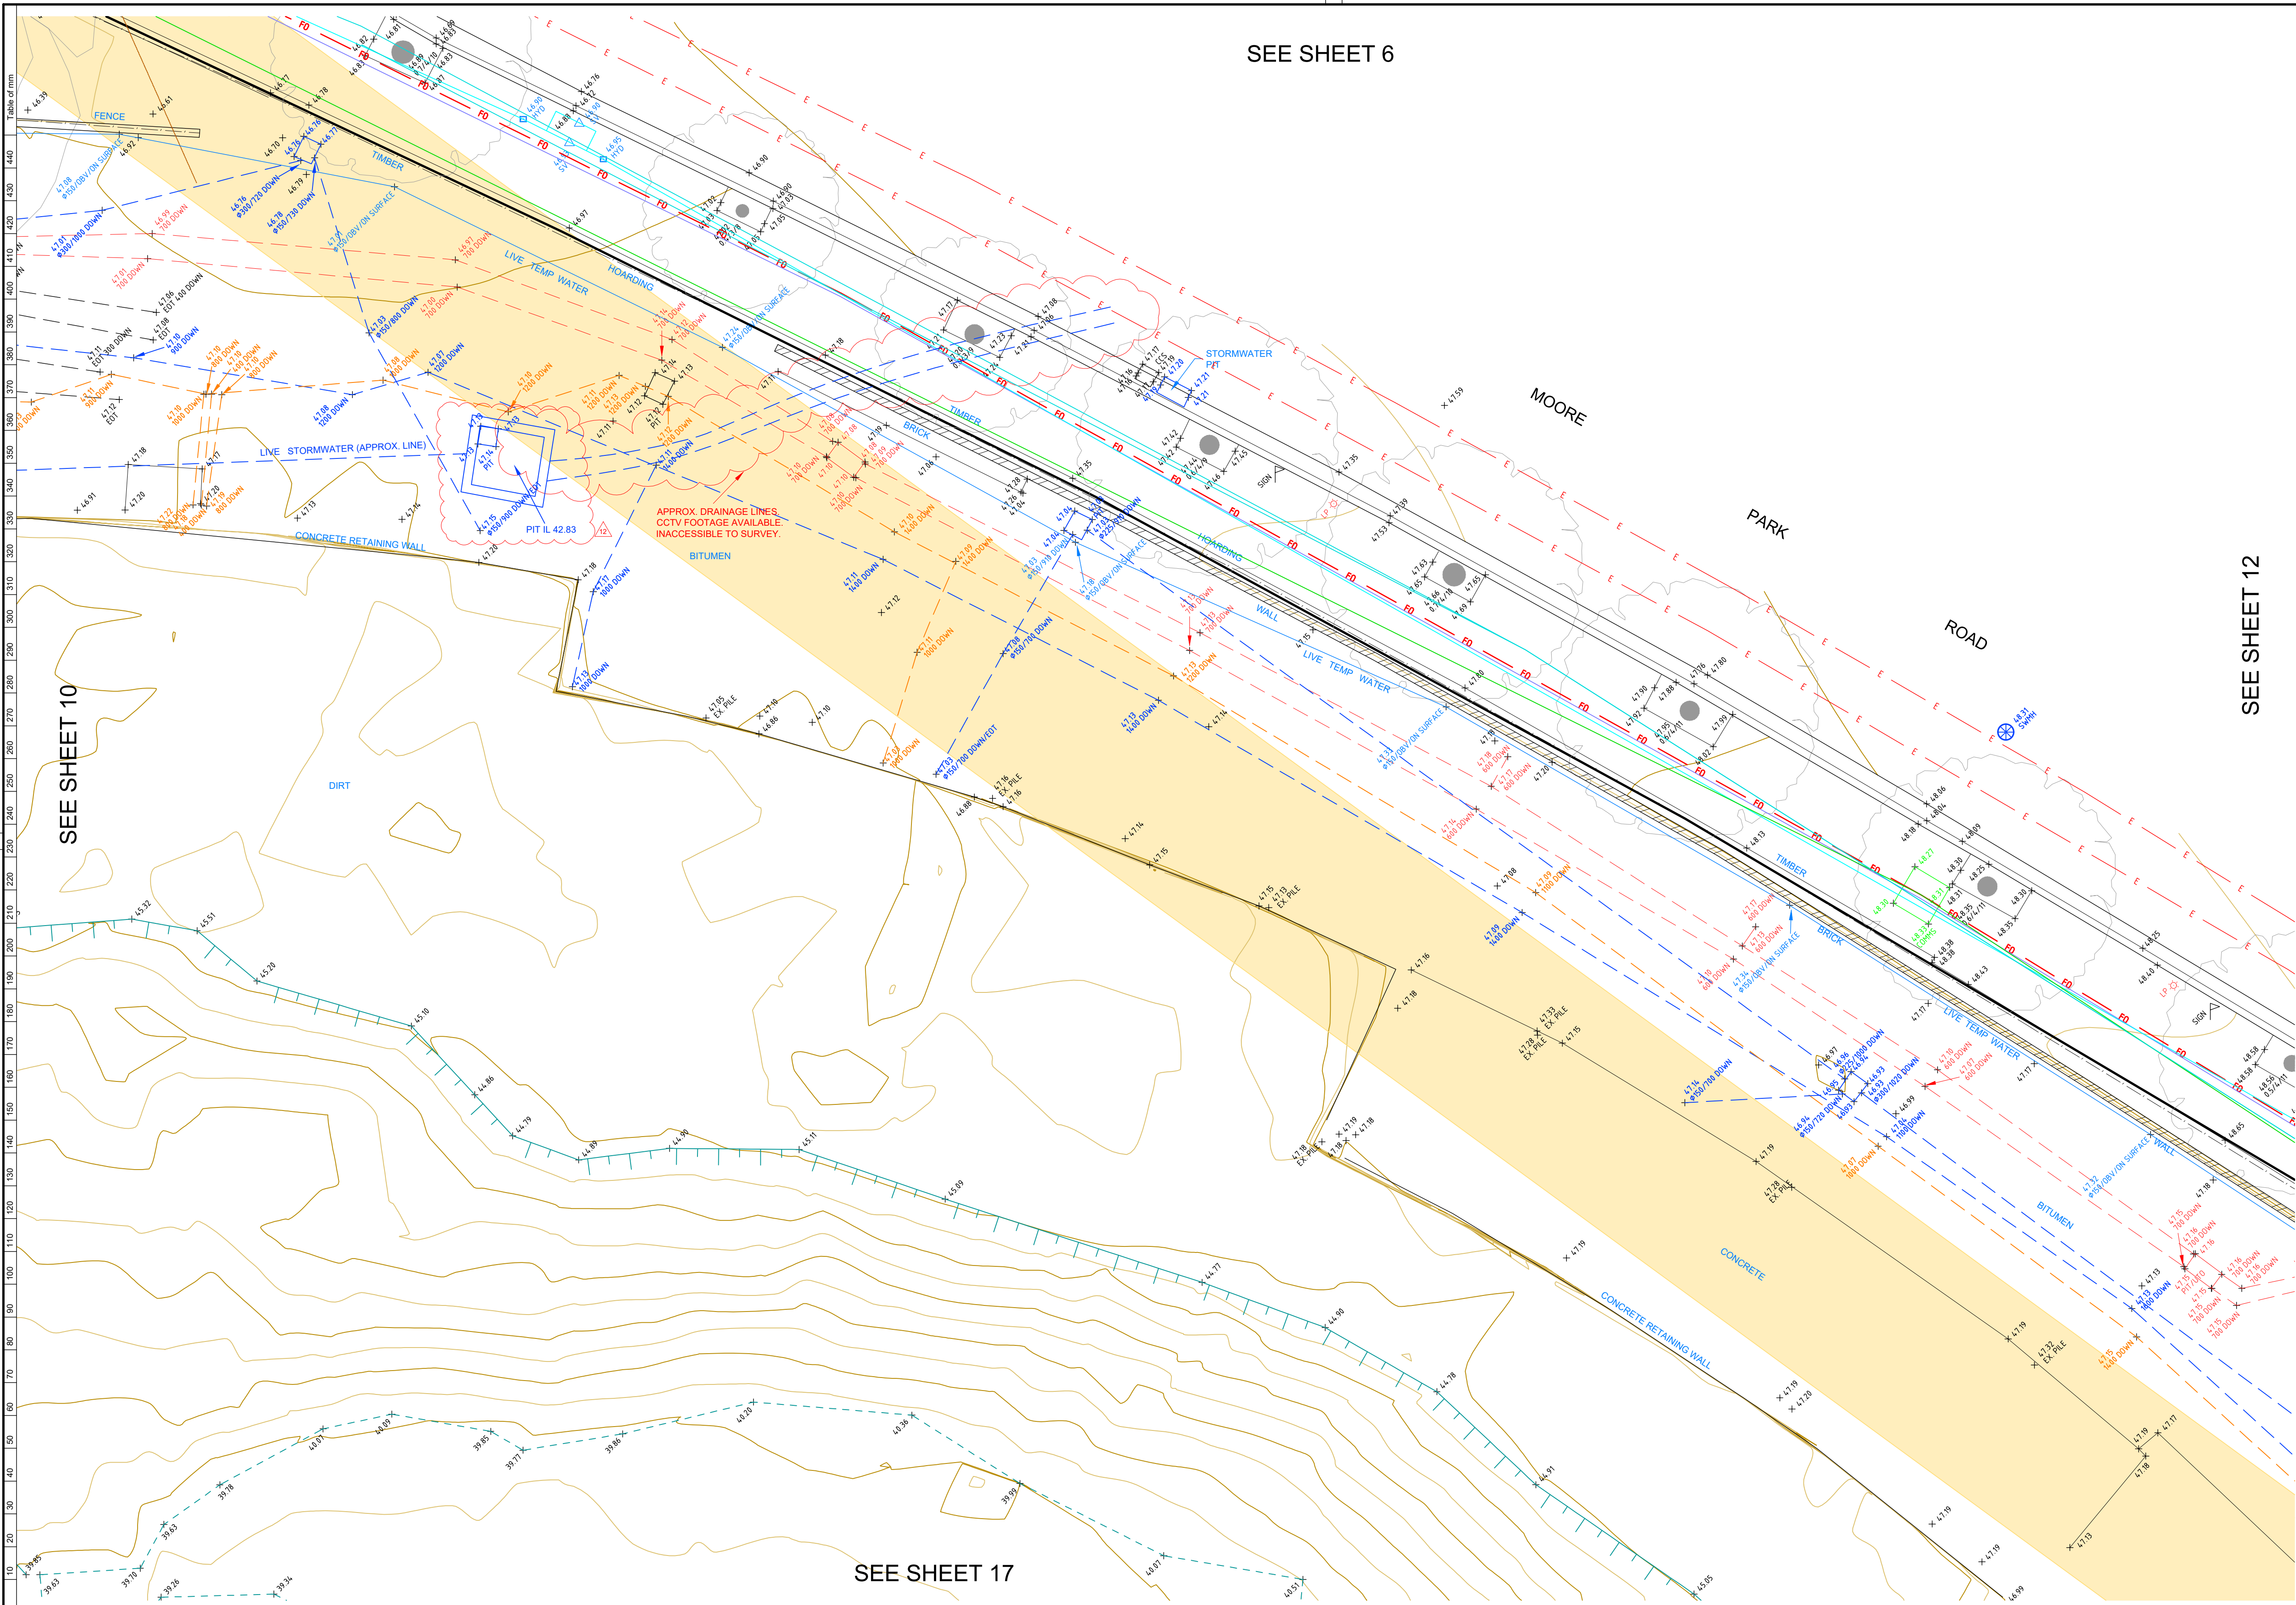

SEE SHEET 6

SEE SHEET 12

SEE SHEET 17

NOTES

LOT AREAS AND BOUNDARY DIMENSIONS HAVE BEEN COMPILED FROM DEPOSITED PLANS AVAILABLE AT NSW LAND REGISTRY SERVICES (NSW LRS). NO BOUNDARIES HAVE BEEN MARKED. POSITION OF IMPROVEMENTS RELATIVE TO BOUNDARIES SHOWN HEREON IS DIAGRAMMATIC ONLY.

BEARINGS SHOWN ON THIS PLAN ARE ORIENTATED TO M.G.A(1994) NORTH BASED ON THE CO-ORDINATES LISTED BELOW.
CO-ORDINATES WITHIN THIS DRAWING ARE DERIVED FROM A LOCALISED GROUND DISTANCE BASED SYSTEM, ESTABLISHED FROM M.G.A(1994) GRID CO-ORDINATES OBTAINED FROM SCIMS ON 06-01-2020:

SSM 46143 (ORIGIN OF CO-ORDINATES)
MGA EASTING 335888.247
MGA NORTHING 6248878.867
CLASS B ORDER 2

PM 33276
MGA EASTING 336075.224
MGA NORTHING 6248743.214
CLASS B ORDER 2

THE LOCALISED GROUND DISTANCE CO-ORDINATES MAY BE RE-SCALED TO M.G.A(1994) GRID CO-ORDINATES BY APPLYING A SCALE FACTOR OF 0.999921 ABOUT SSM 46143.

ORIGIN OF LEVELS: SSM 46143 RL 46.080 (AHD) AS SHOWN ON PLAN PREPARED BY RYGADE SURVEYORS. PLAN SHOWING DETAIL & LEVELS. REFERENCE No.78439-A, PLAN No. 78439, ISSUE A DATED 09/03/2018.

THE BOUNDARY LOCATIONS SHOWN ON THIS PLAN ARE PROVISIONAL AND SUBJECT TO FURTHER SURVEY.

ONLY VISIBLE SERVICES HAVE BEEN LOCATED ON THIS SURVEY.

SERVICES & UTILITIES SHOWN ON THIS PLAN HAVE BEEN LOCATED BY A COMBINATION OF FIELD SURVEY AND REFERENCE TO SERVICE PLANS FROM STATUTORY AUTHORITIES. SOME SERVICES HAVE BEEN LOCATED FROM STATED DIMENSIONS AND/OR BY SCALING AND THEIR LOCATION IS APPROXIMATE. USHER & COMPANY MAKE NO GUARANTEE ACCURACY OF ANY SERVICE NOT DIRECTLY SURVEYED.

WHERE THE EXACT LOCATION OF UNDERGROUND SERVICES IS CRITICAL TO THE DESIGN OR CONSTRUCTION SERVICE DETAILS SHOULD BE CONFIRMED WITH THE RELEVANT SERVICE AUTHORITY PRIOR TO EXCAVATION.

POTHOLING MAY BE REQUIRED PRIOR TO EXCAVATION TO CONFIRM THE EXACT LOCATION OF UNDERGROUND SERVICES.

COVER DEPTHS SHOWN HEREON ARE BY SERVICES LOCATOR AND ARE APPROXIMATE. USHER & COMPANY HAS NOT VERIFIED ANY SERVICE COVER DEPTHS BY SURVEY.

TREE DIMENSIONS SHOWN TRUNK(DIA) /SPREAD(RADIUS) /HEIGHT.

TREE SIZES ARE ESTIMATES ONLY.

CONTOUR INTERVAL 1.0m MAJOR, 0.5m MINOR.

0.3 TRUNK DIAMETER/3m RADIUS/8m HEIGHT
27.63 RL AT BASE OF TREE
TREE SIZES ARE ESTIMATES ONLY

This plan has been prepared to satisfy the project specific brief provided by the client nominated in the title block and should not be relied upon by any third party.

This plan and the information contained herein remains the property of Usher & Company Pty Ltd until fees are paid in full.

Usher & Company Pty Ltd retains copyright to all plans, electronic files and survey data. Usher & Company Pty Ltd agrees to grant a limited licence for the restricted use of the plans and data by the client identified on the plan and their appointed designers for the intended use only.

Unless agreed to by license any plans, electronic files and survey data cannot be reproduced, relied upon or amended without the express permission of Usher & Company Pty Ltd.



LEGEND:

BOL	BOLLARD	LP	LIGHT POLE
CLS D	CLASS D	MH	MANHOLE
COMMS	COMMUNICATIONS PIT	OBV	OBVERT
EBOX	ELECTRICITY BOX	PP	POWER POLE
EC	EDGE OF CONCRETE	SMH	SEWER MANHOLE
EOT	END OF TRACE	SWMH	STORMWATER MANHOLE
FL	FLOOR LEVEL	SV	STOP VALVE
GM	GAS METER	TCB	TRAFFIC CONTROL BOX
HS	HARDSTAND	TEL	TELECOMMUNICATION
HV	HIGH VOLTAGE	TL	TRAFFIC LIGHT
HYD	HYDRANT	TOW	TOP OF WALL
IC	INSPECTION COVER	UNK	UNKNOWN
INV	INVERT	UTO	UNABLE TO OPEN
KO	KERB OUTLET	WM	WATER METER

OBV 41.50
41.50
800 DOWN
Q225
TRACED/1X2 OF


OBVERT LEVEL
SURFACE LEVEL
800 MILLIMETRES BELOW SURFACE LEVEL
225 MILLIMETRE PIPE DIAMETER
TRACED/1X2 OPTIC FIBRE CABLES

SCALED SERVICES (INDICATIVE ONLY - SCALED FROM DBYD & OTHERS)

AUSGRID - HV	RAILCORP CENTRAL
LOW VOLTAGE	UECOMM
TELSTRA	VERIZON
AARNET	JEMENA
NEXTGEN	WATER MAIN
OPTUS	STORMWATER
PIPE NETWORKS	SEWER
RMS	BUSBYS BORE

TRACED/SURVEYED SERVICES:

ELECTRICITY	STORMWATER
TELECOMMUNICATION	GAS
SEWER	UNIDENTIFIED
WATER	POTHOLED SERVICE
POTHOLED SERVICES TRENCH	

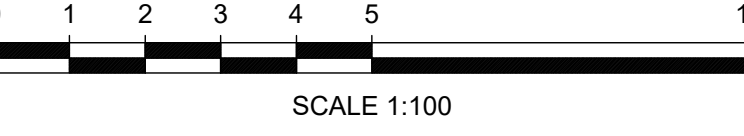

USHER & COMPANY
Surveying & Land Development Consultants
A.B.N. 70 128 414 602

Suite 23, 1-3 Havilah Street, Chatswood NSW 2057
PO Box 1199, CHATSWOOD NSW 2057
Phone: (02) 9411 8166
Email: admin@ushersurvey.com.au

APPROVED

Amendments			
ISSUE	DATE	SERVICES REVISED	DETAILS
7	08-05-2020	SERVICES REVISED	
8	15-05-2020	SERVICES REVISED AS CLOUDED	
9	28-05-2020	SERVICES REVISED AS CLOUDED	
10	05-06-2020	SERVICES REVISED AS CLOUDED	
11	28-01-2021	SERVICES REVISED AS CLOUDED	
12	15-02-2021	SERVICES REVISED AS CLOUDED	


PLAN:
SHOWING DETAIL AND LEVELS AT HANDOVER
AT SYDNEY FOOTBALL STADIUM REDEVELOPMENT,
MOORE PARK
BEING LOT 10 IN DP 1255013

LGA: SYDNEY
SUBURB: MOORE PARK
ORIGIN: SEE NOTES

REDUCTION RATIO: 1:100
DATUM: AHD
DATE OF SURVEY: 16/03 - ONGOING
SURVEYED BY: MH/SH
DRAWN BY: LL/SH

THIS PLAN IS FOR THE EXCLUSIVE USE OF
JOHN HOLLAND
PLAN REFERENCE
SFS-USH-00-SV-SU00XX03
SHEET 11 OF 40

A1
ISSUE
12

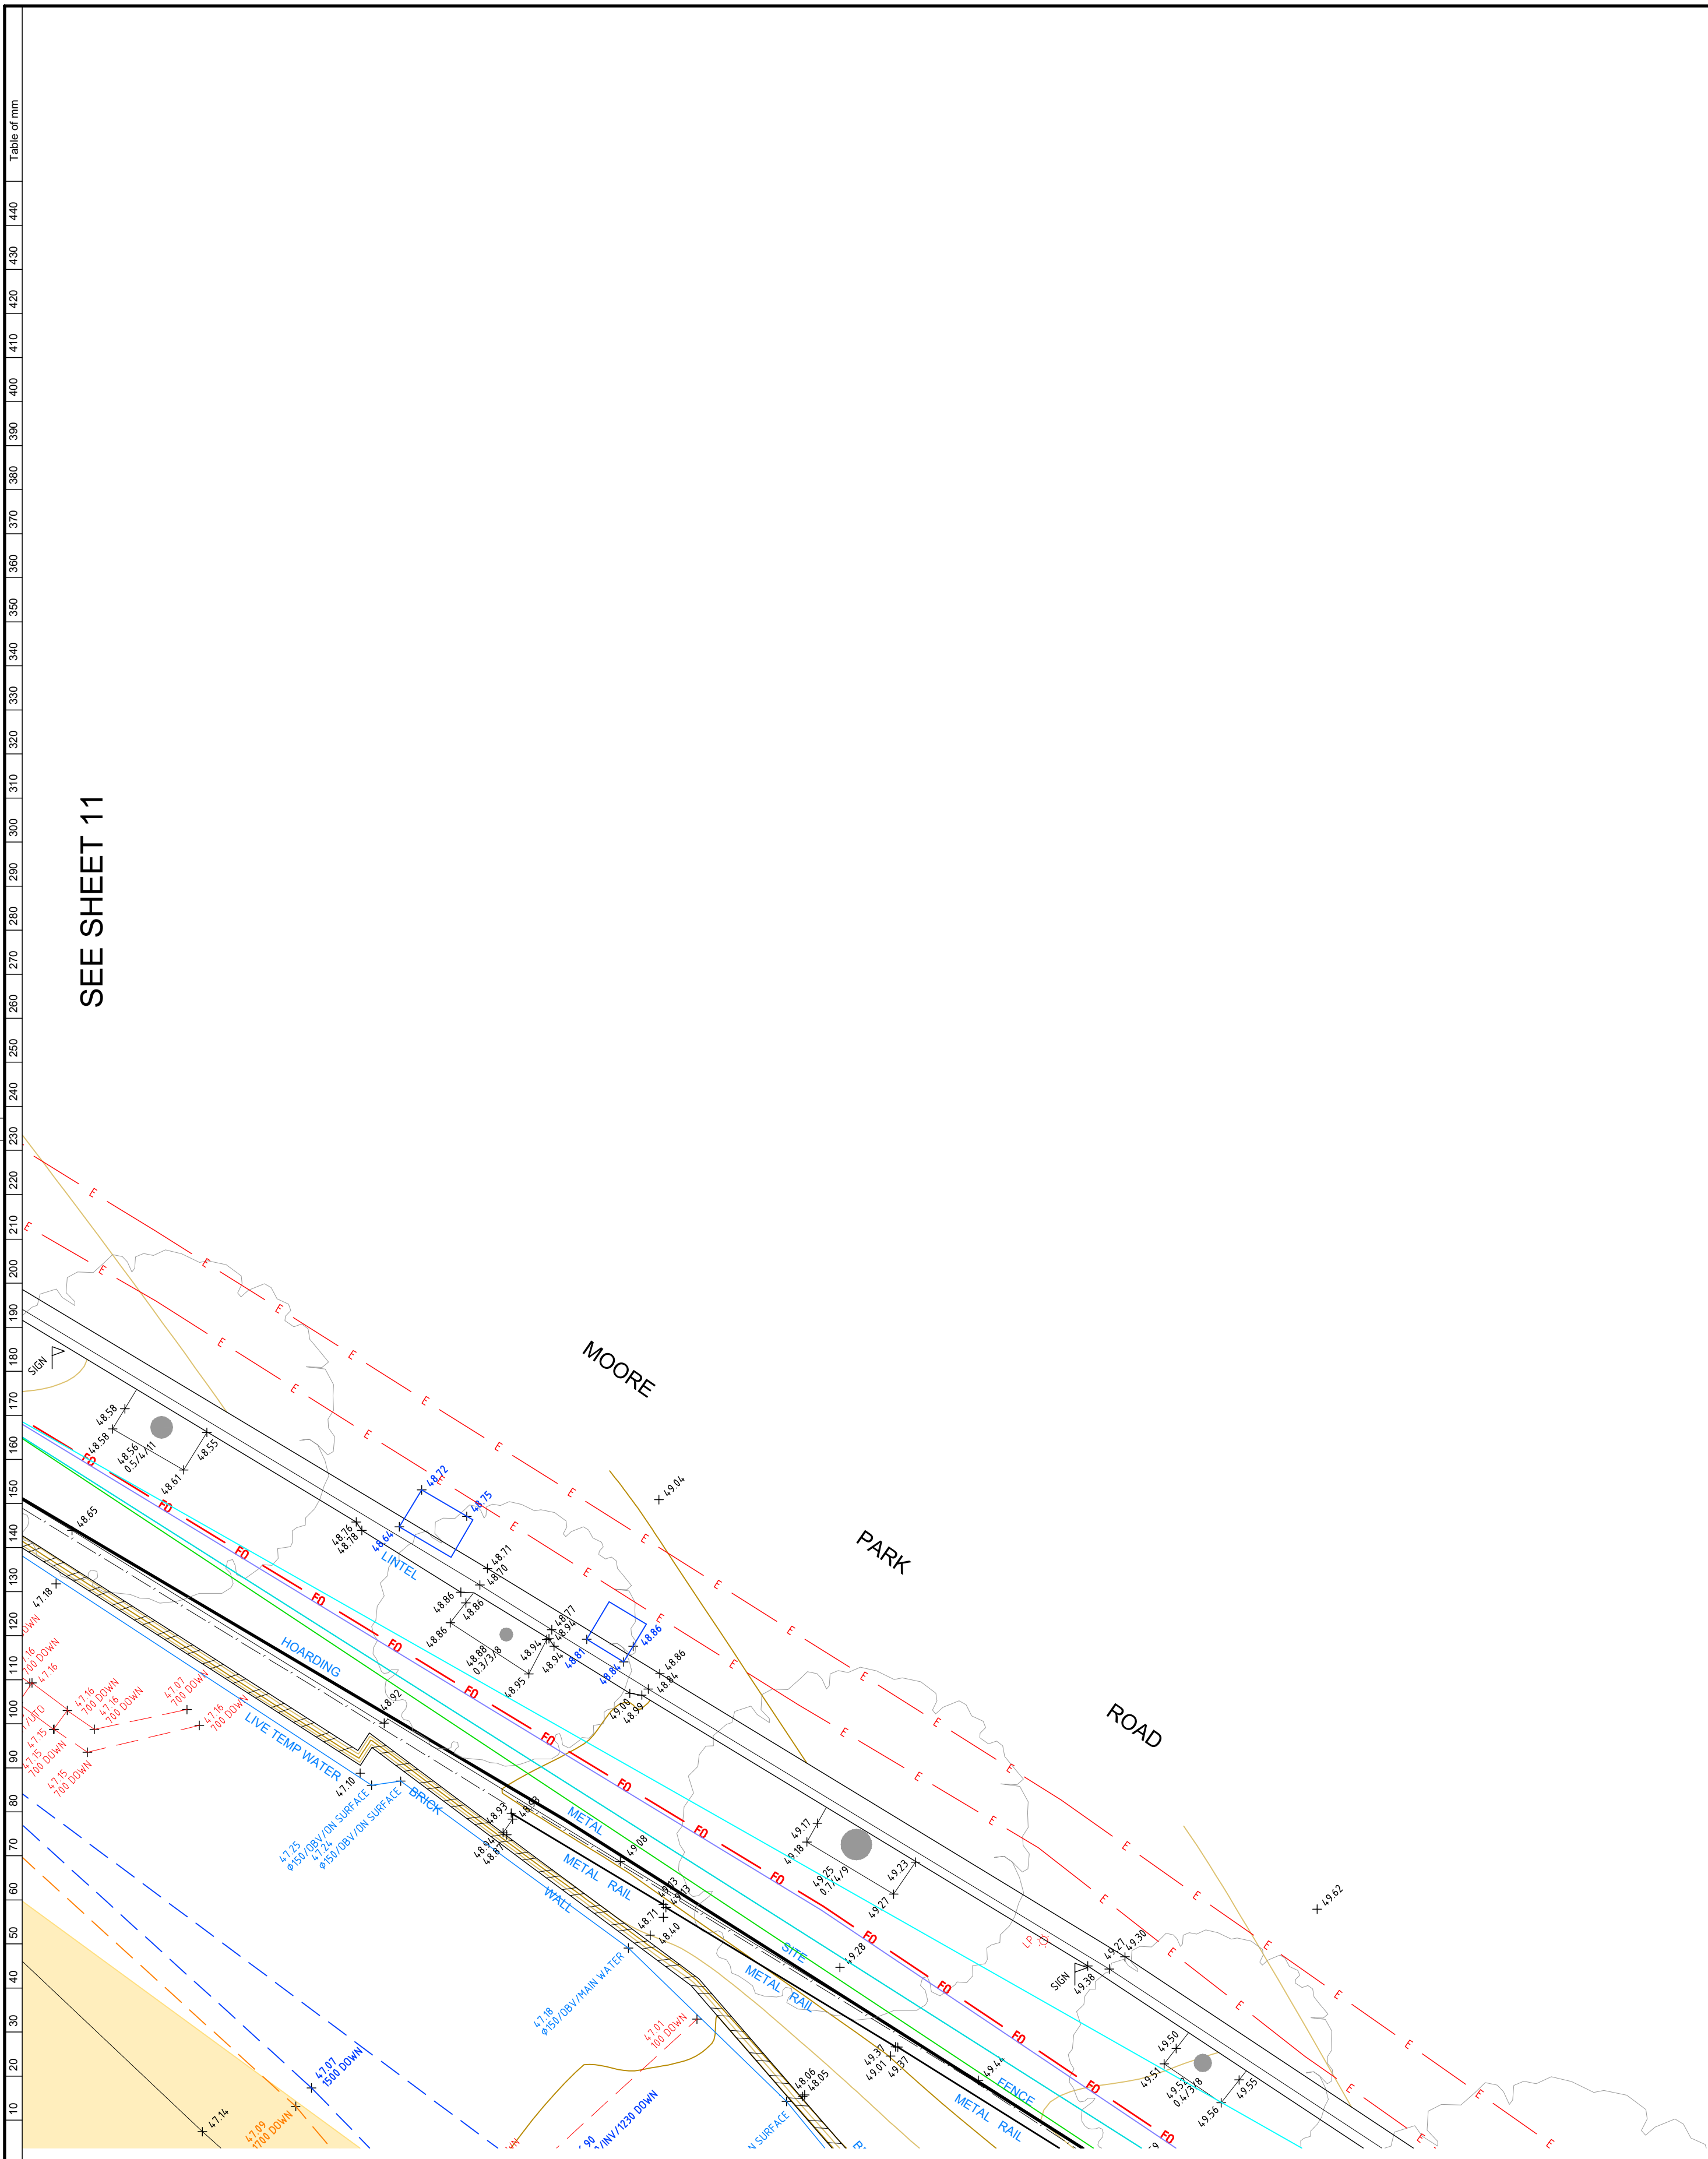

SEE SHEET 11

SEE SHEET 18

USHER & COMPANY
Surveying & Land Development Consultants
A.B.N. 70 128 414 602

Suite 23, 1-3 Havilah Street, Chatswood NSW 2057
PO Box 1199, CHATSWOOD NSW 2057
Phone: (02) 9411 8166
Email: admin@ushersurvey.com.au

APPROVED

Amendments			
ISSUE	DATE	SERVICES REVISED	DETAILS
7	08-05-2020	SERVICES REVISED	
8	15-05-2020	SERVICES REVISED AS CLOUDED	
9	28-05-2020	SERVICES REVISED AS CLOUDED	
10	05-06-2020	SERVICES REVISED AS CLOUDED	
11	28-01-2021	SERVICES REVISED AS CLOUDED	
12	15-02-2021	SERVICES REVISED AS CLOUDED	

PLAN:

SHOWING DETAIL AND LEVELS AT HANDOVER
AT SYDNEY FOOTBALL STADIUM REDEVELOPMENT,
MOORE PARK
BEING LOT 10 IN DP 1255013

LGA:

SYDNEY

SUBURB:

MOORE PARK

ORIGIN:

SEE NOTES

REDUCTION RATIO:

1:100

DATUM:

AHD

DATE OF SURVEY:

16/03 - ONGOING

SURVEYED BY:

MH/SH

DRAWN BY:

LL/SH

NOTES

LOT AREAS AND BOUNDARY DIMENSIONS HAVE BEEN COMPILED FROM DEPOSITED PLANS AVAILABLE AT NSW LAND REGISTRY SERVICES (NSW LRS). NO BOUNDARIES HAVE BEEN MARKED. POSITION OF IMPROVEMENTS RELATIVE TO BOUNDARIES SHOWN HEREON IS DIAGRAMMATIC ONLY.

BEARINGS SHOWN ON THIS PLAN ARE ORIENTATED TO M.G.A(1994) NORTH BASED ON THE CO-ORDINATES LISTED BELOW.
CO-ORDINATES WITHIN THIS DRAWING ARE DERIVED FROM A LOCALISED, GROUND DISTANCE BASED SYSTEM, ESTABLISHED FROM M.G.A(1994) GRID CO-ORDINATES OBTAINED FROM SCIMS ON 06-01-2020:

SSM 46143 (ORIGIN OF CO-ORDINATES)
MGA EASTING 335888.247
MGA NORTHING 6248878.867
CLASS B ORDER 2

PM 33276
MGA EASTING 336075.224
MGA NORTHING 6248743.214
CLASS B ORDER 2

THE LOCALISED GROUND DISTANCE CO-ORDINATES MAY BE RE-SCALED TO M.G.A(1994) GRID CO-ORDINATES BY APPLYING A SCALE FACTOR OF 0.999921 ABOUT SSM 46143.

ORIGIN OF LEVELS: SSM 46143 RL 46 080 (AHD) AS SHOWN ON PLAN PREPARED BY RYGADE SURVEYORS, PLAN SHOWING DETAIL & LEVELS, REFERENCE No.78439-A, PLAN No. 78439, ISSUE A DATED 09/03/2018.

THE BOUNDARY LOCATIONS SHOWN ON THIS PLAN ARE PROVISIONAL AND SUBJECT TO FURTHER SURVEY.

ONLY VISIBLE SERVICES HAVE BEEN LOCATED ON THIS SURVEY.

SERVICES & UTILITIES SHOWN ON THIS PLAN HAVE BEEN LOCATED BY A COMBINATION OF FIELD SURVEY AND REFERENCE TO SERVICE PLANS FROM STATUTORY AUTHORITIES. SOME SERVICES HAVE BEEN LOCATED FROM STATED DIMENSIONS AND/OR BY SCALING AND THEIR LOCATION IS APPROXIMATE. USHER & COMPANY MAKE NO GUARANTEE ACCURACY OF ANY SERVICE NOT DIRECTLY SURVEYED.

WHERE THE EXACT LOCATION OF UNDERGROUND SERVICES IS CRITICAL TO THE DESIGN OR CONSTRUCTION SERVICE DETAILS SHOULD BE CONFIRMED WITH THE RELEVANT SERVICE AUTHORITY PRIOR TO EXCAVATION.

POTHOLING MAY BE REQUIRED PRIOR TO EXCAVATION TO CONFIRM THE EXACT LOCATION OF UNDERGROUND SERVICES.

COVER DEPTHS SHOWN HEREON ARE BY SERVICES LOCATOR AND ARE APPROXIMATE. USHER & COMPANY HAS NOT VERIFIED ANY SERVICE COVER DEPTHS BY SURVEY.

TREE DIMENSIONS SHOWN TRUNK(DIA) /SPREAD(RADIUS) /HEIGHT.

TREE SIZES ARE ESTIMATES ONLY.

CONTOUR INTERVAL 1.0m MAJOR, 0.5m MINOR.

0.3 TRUNK DIAMETER/3m RADIUS/8m HEIGHT
27.63 RL AT BASE OF TREE
TREE SIZES ARE ESTIMATES ONLY

This plan has been prepared to satisfy the project specific brief provided by the client nominated in the title block and should not be relied upon by any third party.

This plan and the information contained herein remains the property of Usher & Company Pty Ltd until fees are paid in full.

Usher & Company Pty Ltd retains copyright to all plans, electronic files and survey data. Usher & Company Pty Ltd agrees to grant a limited licence for the restricted use of the plans and data by the client identified on the plan and their appointed designers for the intended use only.

Unless agreed to by license any plans, electronic files and survey data cannot be reproduced, relied upon or amended without the express permission of Usher & Company Pty Ltd.



LEGEND:

BOL	BOLLARD	LP	LIGHT POLE
CLS D	CLASS D	MH	MANHOLE
COMMS	COMMUNICATIONS PIT	OBV	OBVERT
EBOX	ELECTRICITY BOX	PP	POWER POLE
EC	EDGE OF CONCRETE	SMH	SEWER MANHOLE
EOT	END OF TRACE	SWMH	STORMWATER MANHOLE
FL	FLOOR LEVEL	SV	STOP VALVE
GM	GAS METER	TCB	TRAFFIC CONTROL BOX
HS	HARDSTAND	TEL	TELECOMMUNICATION
HV	HIGH VOLTAGE	TL	TRAFFIC LIGHT
HYD	HYDRANT	TOW	TOP OF WALL
IC	INSPECTION COVER	UNK	UNKNOWN
INV	INVERT	UTO	UNABLE TO OPEN
KO	KERB OUTLET	WM	WATER METER


OBV 41.50	OBVERT LEVEL
41.50	SURFACE LEVEL
800 DOWN	800 MILLIMETRES BELOW SURFACE LEVEL
Ø225	225 MILLIMETRE PIPE DIAMETER
TRACED/1X2 OF	TRACED/1X2 OPTIC FIBRE CABLES

SCALED SERVICES: (INDICATIVE ONLY - SCALED FROM DBYD & OTHERS)

AUSGRID - HV	RAILCORP CENTRAL
LOW VOLTAGE	UECOMM
TELSTRA	VERIZON
AARNET	JEMENA
NEXTGEN	WATER MAIN
OPTUS	STORMWATER
PIPE NETWORKS	SEWER
RMS	BUSBYS BORE

TRACED/SURVEYED SERVICES:

---	ELECTRICITY
---	STORMWATER
---	TELECOMMUNICATION
---	GAS
---	SEWER
---	UNIDENTIFIED
---	WATER
---	POTHOLED SERVICE
⊗	POTHOLED SERVICES TRENCH

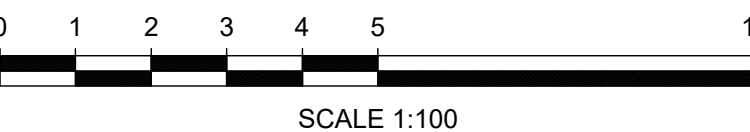

THIS PLAN IS FOR THE EXCLUSIVE USE OF

JOHN HOLLAND

PLAN REFERENCE


SFS-USH-00-SV-SU00XX03

SHEET 12 OF 40

A1

ISSUE

12

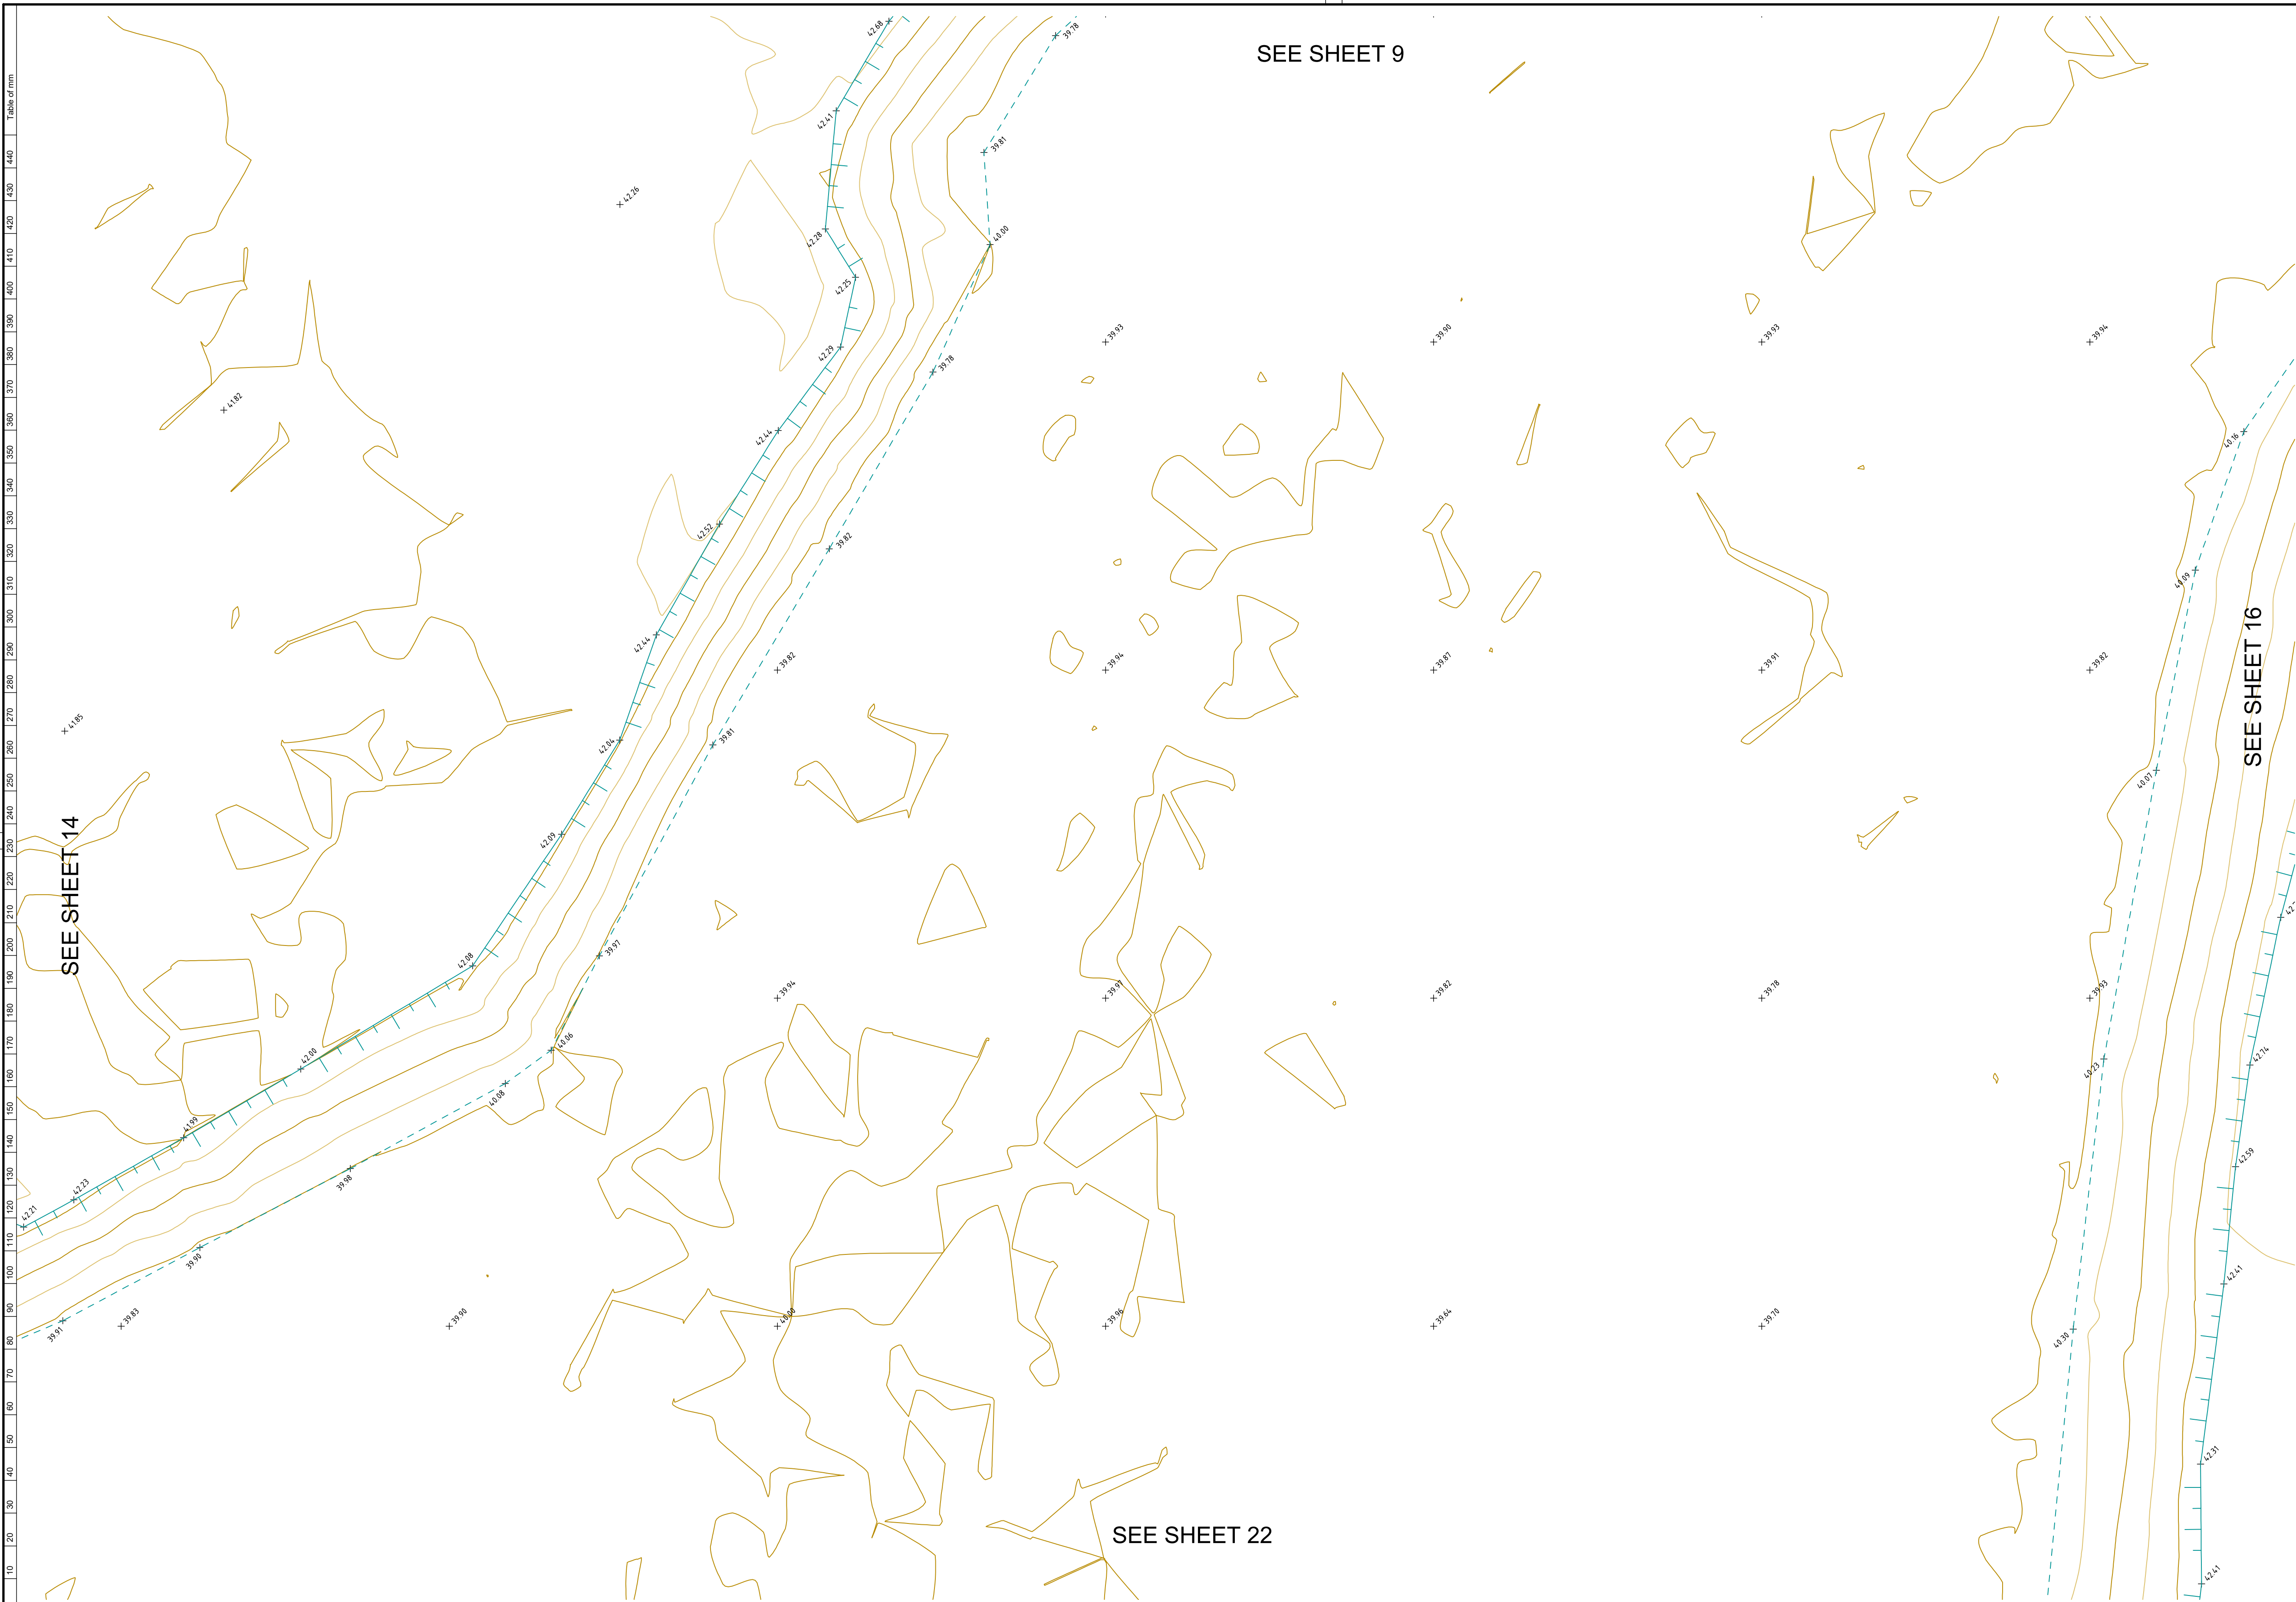

NOTES

LOT AREAS AND BOUNDARY DIMENSIONS HAVE BEEN COMPILED FROM DEPOSITED PLANS AVAILABLE AT NSW LAND REGISTRY SERVICES (NSW LRS). NO BOUNDARIES HAVE BEEN MARKED. POSITION OF IMPROVEMENTS RELATIVE TO BOUNDARIES SHOWN HEREON IS DIAGRAMMATIC ONLY.

BEARINGS SHOWN ON THIS PLAN ARE ORIENTATED TO M.G.A(1994) NORTH BASED ON THE CO-ORDINATES LISTED BELOW.
CO-ORDINATES WITHIN THIS DRAWING ARE DERIVED FROM A LOCALISED GROUND DISTANCE BASED SYSTEM, ESTABLISHED FROM M.G.A(1994) GRID CO-ORDINATES OBTAINED FROM SCIMS ON 06-01-2020:

SSM 46143 (ORIGIN OF CO-ORDINATES)
MGA EASTING 335888.247
MGA NORTHING 6248878.867
CLASS B ORDER 2

PM 33276
MGA EASTING 336075.224
MGA NORTHING 6248743.214
CLASS B ORDER 2

THE LOCALISED GROUND DISTANCE CO-ORDINATES MAY BE RE-SCALED TO M.G.A(1994) GRID CO-ORDINATES BY APPLYING A SCALE FACTOR OF 0.999921 ABOUT SSM 46143.

ORIGIN OF LEVELS: SSM 46143 RL 46 080 (AHD) AS SHOWN ON PLAN PREPARED BY RYSGATE SURVEYORS, PLAN No. 78439, ISSUE A DATED 09/03/2018.

THE BOUNDARY LOCATIONS SHOWN ON THIS PLAN ARE PROVISIONAL AND SUBJECT TO FURTHER SURVEY.

ONLY VISIBLE SERVICES HAVE BEEN LOCATED ON THIS SURVEY.

SERVICES & UTILITIES SHOWN ON THIS PLAN HAVE BEEN LOCATED BY A COMBINATION OF FIELD SURVEY AND REFERENCE TO SERVICE PLANS FROM STATUTORY AUTHORITIES. SOME SERVICES HAVE BEEN LOCATED FROM STATED DIMENSIONS AND/OR BY SCALING AND THEIR LOCATION IS APPROXIMATE. USHER & COMPANY MAKE NO GUARANTEE ACCURACY OF ANY SERVICE NOT DIRECTLY SURVEYED.

WHERE THE EXACT LOCATION OF UNDERGROUND SERVICES IS CRITICAL TO THE DESIGN OR CONSTRUCTION SERVICE DETAILS SHOULD BE CONFIRMED WITH THE RELEVANT SERVICE AUTHORITY PRIOR TO EXCAVATION.

POTHOLING MAY BE REQUIRED PRIOR TO EXCAVATION TO CONFIRM THE EXACT LOCATION OF UNDERGROUND SERVICES.

COVER DEPTHS SHOWN HEREON ARE BY SERVICES LOCATOR AND ARE APPROXIMATE. USHER & COMPANY HAS NOT VERIFIED ANY SERVICE COVER DEPTHS BY SURVEY.

TREE DIMENSIONS SHOWN TRUNK(DIA) /SPREAD(RADIUS) /HEIGHT.
TREE SIZES ARE ESTIMATES ONLY.

CONTOUR INTERVAL 1.0m MAJOR, 0.5m MINOR.

0.3 TRUNK DIAMETER/3m RADIUS/8m HEIGHT
27.63 RL AT BASE OF TREE
TREE SIZES ARE ESTIMATES ONLY

This plan has been prepared to satisfy the project specific brief provided by the client nominated in the title block and should not be relied upon by any third party.

This plan and the information contained herein remains the property of Usher & Company Pty Ltd until fees are paid in full.

Usher & Company Pty Ltd retains copyright to all plans, electronic files and survey data. Usher & Company Pty Ltd agrees to grant a limited licence for the restricted use of the plans and data by the client identified on the plan and their appointed designers for the intended use only.

Unless agreed to by license any plans, electronic files and survey data cannot be reproduced, relied upon or amended without the express permission of Usher & Company Pty Ltd.



LEGEND:

BOL	BOLLARD	LP	LIGHT POLE
CLS D	CLASS D	MH	MANHOLE
COMMS	COMMUNICATIONS PIT	OBV	OBVERT
EBOX	ELECTRICITY BOX	PP	POWER POLE
EC	EDGE OF CONCRETE	SMH	SEWER MANHOLE
EOT	END OF TRACE	SWMH	STORMWATER MANHOLE
FL	FLOOR LEVEL	SV	STOP VALVE
GM	GAS METER	TCB	TRAFFIC CONTROL BOX
HS	HARDSTAND	TEL	TELECOMMUNICATION
HV	HIGH VOLTAGE	TL	TRAFFIC LIGHT
HYD	HYDRANT	TOW	TOP OF WALL
IC	INSPECTION COVER	UNK	UNKNOWN
INV	INVERT	UTO	UNABLE TO OPEN
KO	KERB OUTLET	WM	WATER METER


OBV 41.50	OBVERT LEVEL
41.50	SURFACE LEVEL
800 DOWN	800 MILLIMETRES BELOW SURFACE LEVEL
Ø225	225 MILLIMETRE PIPE DIAMETER
TRACED/1X2 OF	TRACED/1X2 OPTIC FIBRE CABLES

SCALED SERVICES (INDICATIVE ONLY - SCALED FROM DBYD & OTHERS)

	AUSGRID - HV		RAILCORP CENTRAL
	LOW VOLTAGE		UECOMM
	TELSTRA		VERIZON
	AARNET		JEMENA
	NEXTGEN		WATER MAIN
	OPTUS		STORMWATER
	PIPE NETWORKS		SEWER
	RMS		BUSBYS BORE

TRACED/SURVEYED SERVICES:

	ELECTRICITY
	STORMWATER
	TELECOMMUNICATION
	GAS
	SEWER
	UNIDENTIFIED
	WATER
	POTHOLED SERVICE
	POTHOLED SERVICES TRENCH

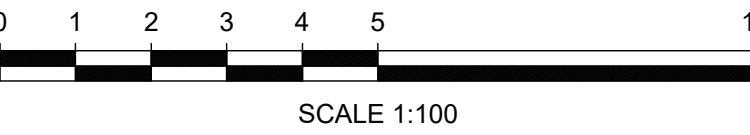

USHER & COMPANY
Surveying & Land Development Consultants
A.B.N. 70 128 414 602

Suite 23, 1-3 Havilah Street, Chatswood NSW 2057
PO Box 1199, CHATSWOOD NSW 2057
Phone: (02) 9411 8166
Email: admin@ushersurvey.com.au

APPROVED

Amendments			
ISSUE	DATE	SERVICES REVISED	DETAILS
7	08-05-2020	SERVICES REVISED	
8	15-05-2020	SERVICES REVISED AS CLOUDED	
9	28-05-2020	SERVICES REVISED AS CLOUDED	
10	05-06-2020	SERVICES REVISED AS CLOUDED	
11	28-01-2021	SERVICES REVISED AS CLOUDED	
12	15-02-2021	SERVICES REVISED AS CLOUDED	

PLAN:


SHOWING DETAIL AND LEVELS AT HANDOVER
AT SYDNEY FOOTBALL STADIUM REDEVELOPMENT,
MOORE PARK
BEING LOT 10 IN DP 1255013

LGA: SYDNEY
SUBURB: MOORE PARK
ORIGIN: SEE NOTES

REDUCTION RATIO: 1:100
DATUM: AHD
DATE OF SURVEY: 16/03 - ONGOING
SURVEYED BY: MH/SH
DRAWN BY: LL/SH

THIS PLAN IS FOR THE EXCLUSIVE USE OF
JOHN HOLLAND
PLAN REFERENCE
SFS-USH-00-SV-SU00XX03
SHEET 15 OF 40

A1
ISSUE
12

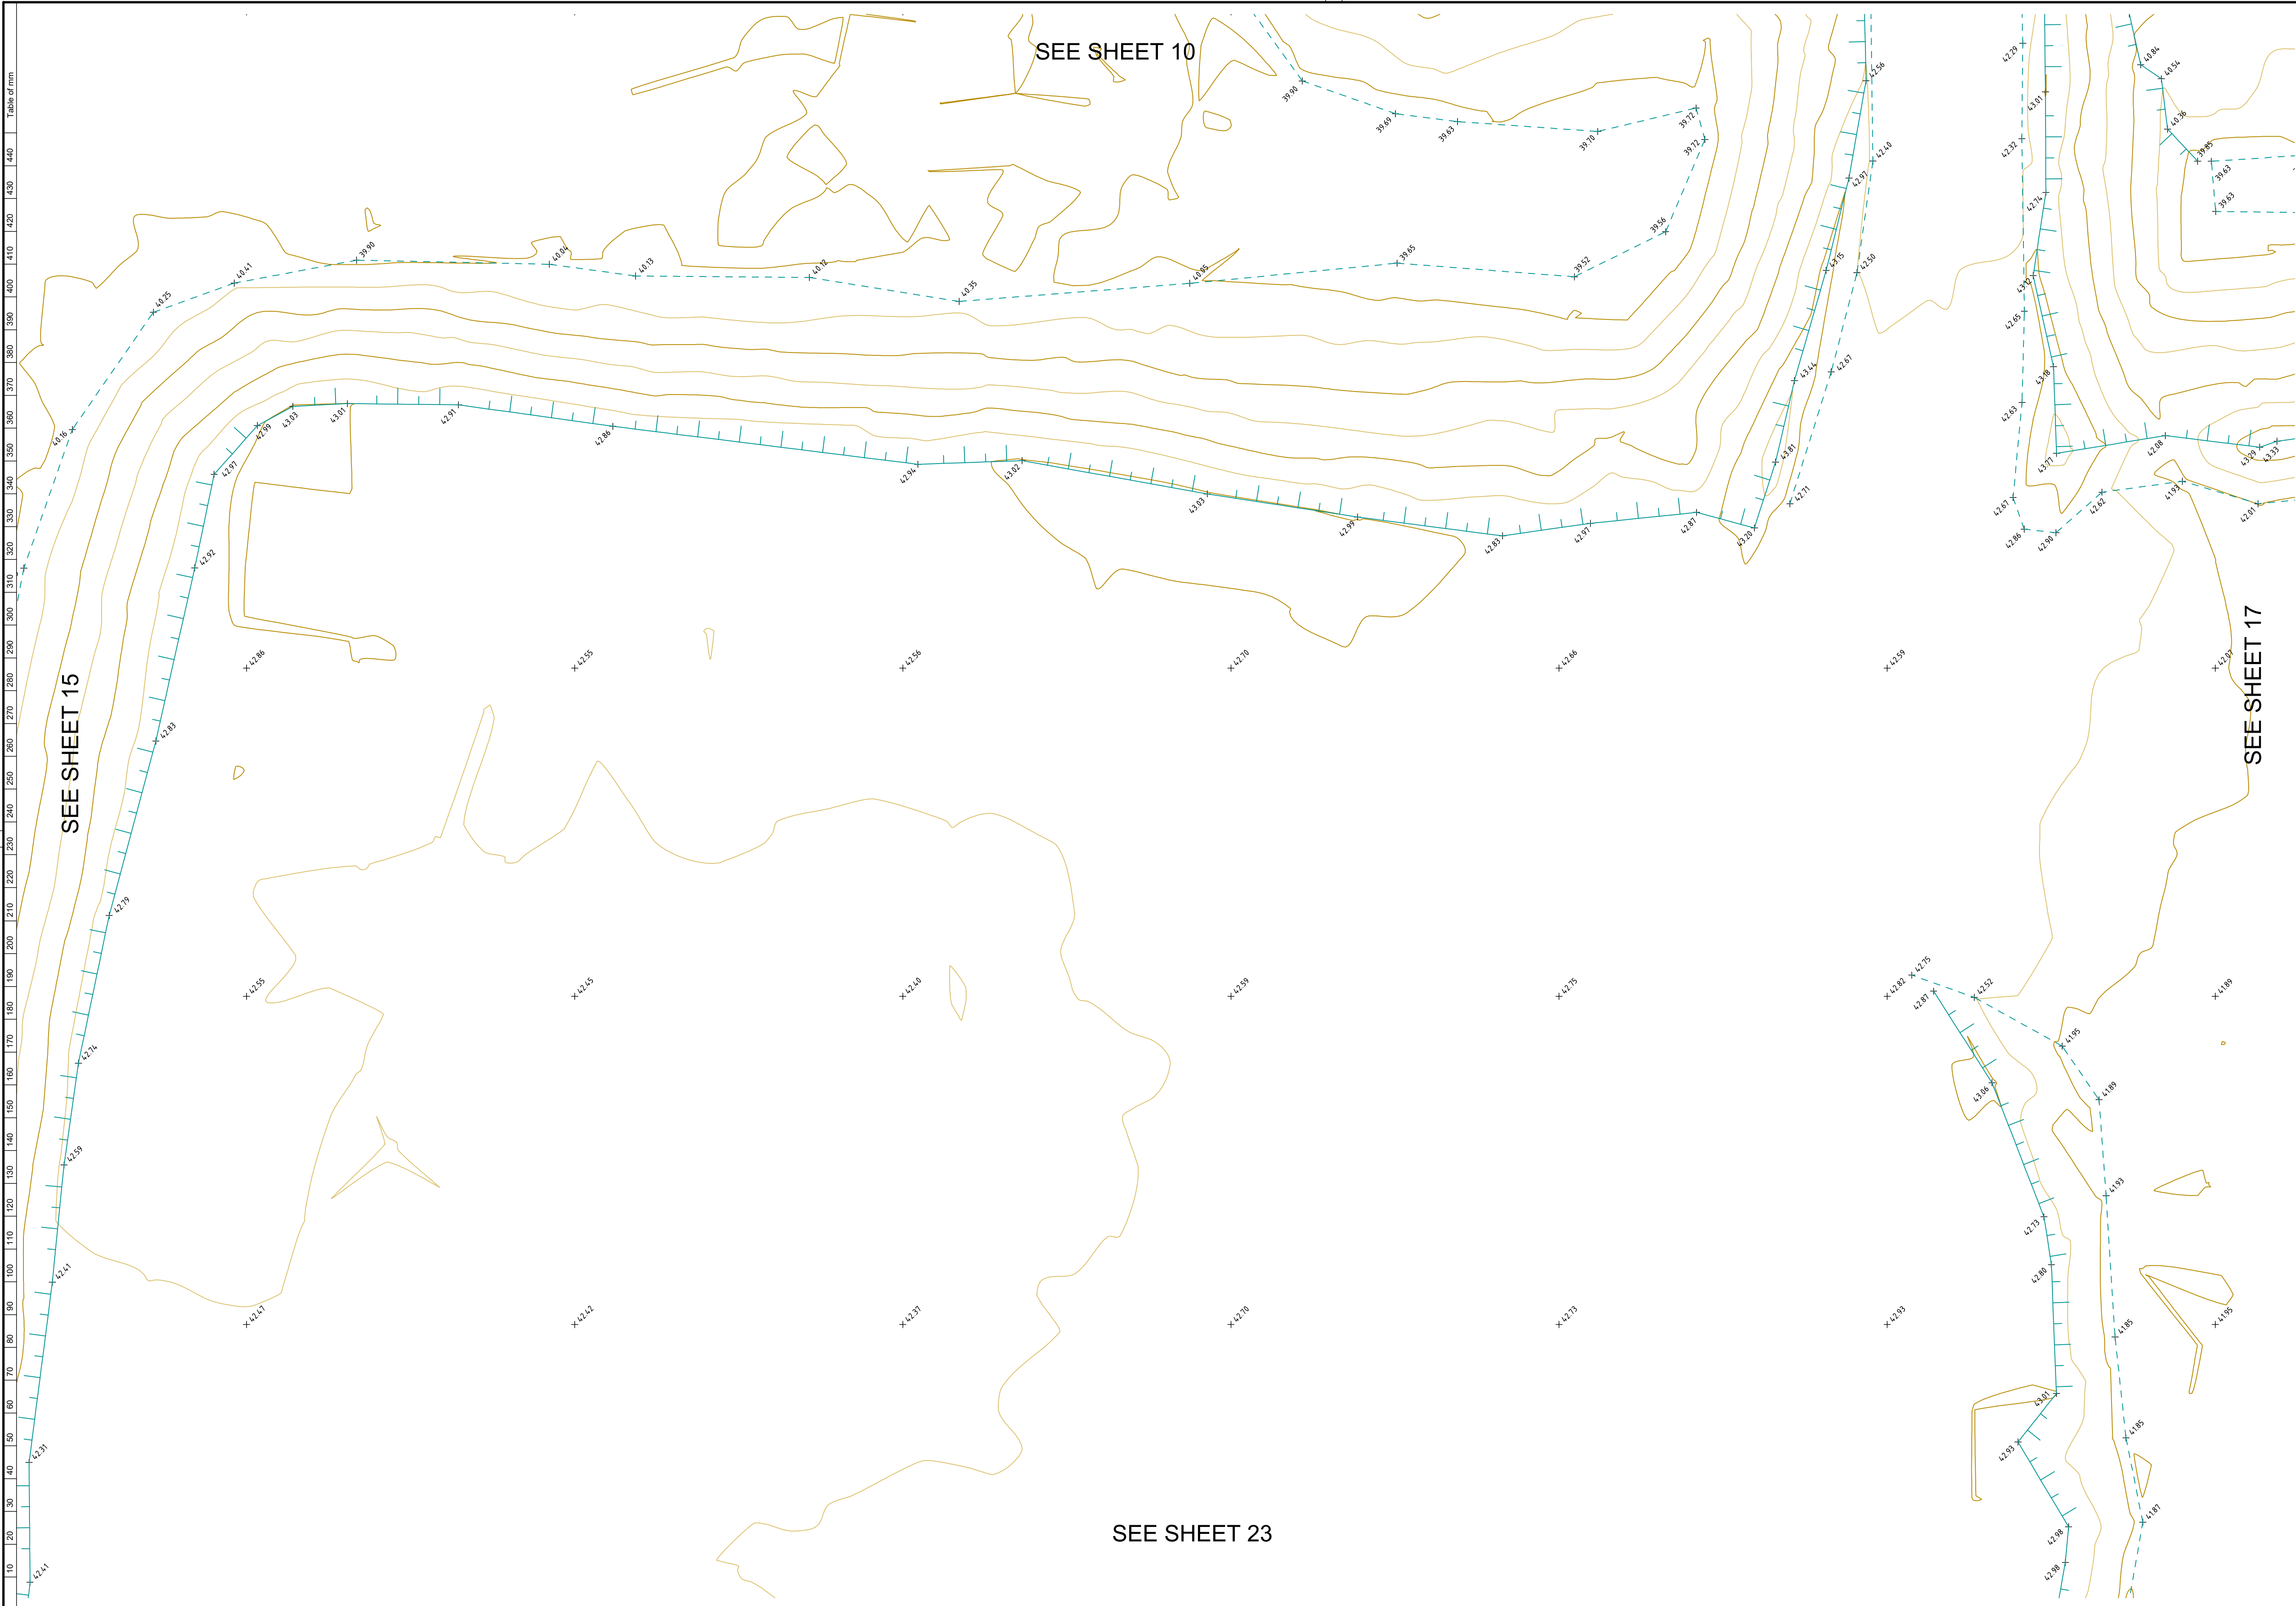

NOTES

LOT AREAS AND BOUNDARY DIMENSIONS HAVE BEEN COMPILED FROM DEPOSITED PLANS AVAILABLE AT NSW LAND REGISTRY SERVICES (NSW LRS). NO BOUNDARIES HAVE BEEN MARKED. POSITION OF IMPROVEMENTS RELATIVE TO BOUNDARIES SHOWN HEREON IS DIAGRAMMATIC ONLY.

BEARINGS SHOWN ON THIS PLAN ARE ORIENTATED TO M.G.A(1994) NORTH BASED ON THE CO-ORDINATES LISTED BELOW.
CO-ORDINATES WITHIN THIS DRAWING ARE DERIVED FROM A LOCALISED GROUND DISTANCE BASED SYSTEM, ESTABLISHED FROM M.G.A(1994) GRID CO-ORDINATES OBTAINED FROM SCIMS ON 06-01-2020:

SSM 46143 (ORIGIN OF CO-ORDINATES)
MGA EASTING 335888.247
MGA NORTHING 6248878.867
CLASS B ORDER 2

PM 33276
MGA EASTING 336075.224
MGA NORTHING 6248743.214
CLASS B ORDER 2

THE LOCALISED GROUND DISTANCE CO-ORDINATES MAY BE RE-SCALED TO M.G.A(1994) GRID CO-ORDINATES BY APPLYING A SCALE FACTOR OF 0.999921 ABOUT SSM 46143.

ORIGIN OF LEVELS: SSM 46143 RL 46 080 (AHD) AS SHOWN ON PLAN PREPARED BY RYGADE SURVEYORS. PLAN SHOWING DETAIL & LEVELS. REFERENCE No.78439-A, PLAN No. 78439, ISSUE A DATED 09/03/2018.

THE BOUNDARY LOCATIONS SHOWN ON THIS PLAN ARE PROVISIONAL AND SUBJECT TO FURTHER SURVEY.

ONLY VISIBLE SERVICES HAVE BEEN LOCATED ON THIS SURVEY.

SERVICES & UTILITIES SHOWN ON THIS PLAN HAVE BEEN LOCATED BY A COMBINATION OF FIELD SURVEY AND REFERENCE TO SERVICE PLANS FROM STATUTORY AUTHORITIES. SOME SERVICES HAVE BEEN LOCATED FROM STATED DIMENSIONS AND/OR BY SCALING AND THEIR LOCATION IS APPROXIMATE. USHER & COMPANY MAKE NO GUARANTEE ACCURACY OF ANY SERVICE NOT DIRECTLY SURVEYED.

WHERE THE EXACT LOCATION OF UNDERGROUND SERVICES IS CRITICAL TO THE DESIGN OR CONSTRUCTION SERVICE DETAILS SHOULD BE CONFIRMED WITH THE RELEVANT SERVICE AUTHORITY PRIOR TO EXCAVATION.

POTHOLING MAY BE REQUIRED PRIOR TO EXCAVATION TO CONFIRM THE EXACT LOCATION OF UNDERGROUND SERVICES.

COVER DEPTHS SHOWN HEREON ARE BY SERVICES LOCATOR AND ARE APPROXIMATE. USHER & COMPANY HAS NOT VERIFIED ANY SERVICE COVER DEPTHS BY SURVEY.

TREE DIMENSIONS SHOWN TRUNK(DIA)/SPREAD(RADIUS)/HEIGHT.

TREE SIZES ARE ESTIMATES ONLY.

CONTOUR INTERVAL 1.0m MAJOR, 0.5m MINOR.

 0.3 TRUNK DIAMETER/3m RADIUS/8m HEIGHT
27.63 RL AT BASE OF TREE
TREE SIZES ARE ESTIMATES ONLY

This plan has been prepared to satisfy the project specific brief provided by the client nominated in the title block and should not be relied upon by any third party.

This plan and the information contained hereon remains the property of Usher & Company Pty Ltd until fees are paid in full.

Usher & Company Pty Ltd retains copyright to all plans, electronic files and survey data. Usher & Company Pty Ltd agrees to grant a limited licence for the restricted use of the plans and data by the client identified on the plan and their appointed designers for the intended use only.

Unless agreed to by license any plans, electronic files and survey data cannot be reproduced, relied upon or amended without the express permission of Usher & Company Pty Ltd.




LEGEND:			
BOL	BOLLARD	LP	LIGHT POLE
CLS D	CLASS D	MH	MANHOLE
COMMS	COMMUNICATIONS PIT	OBV	OBVERT
EBOX	ELECTRICITY BOX	PP	POWER POLE
EC	EDGE OF CONCRETE	SMH	SEWER MANHOLE
EOT	END OF TRACE	SWMH	STORMWATER MANHOL
FL	FLOOR LEVEL	SV	STOP VALVE
GM	GAS METER	TCB	TRAFFIC CONTROL BOX
HS	HARDSTAND	TEL	TELECOMMUNICATION
HV	HIGH VOLTAGE	TL	TRAFFIC LIGHT
HYD	HYDRANT	TOW	TOP OF WALL
IC	INSPECTION COVER	UNK	UNKNOWN
INV	INVERT	UTO	UNABLE TO OPEN
KO	KERB OUTLET	WM	WATER METER

OBV 41.50	OBVERT LEVEL
41.50	SURFACE LEVEL
800 DOWN	800 MILLIMETRES BELOW SURFACE LEVEL
Ø225	225 MILLIMETRE PIPE DIAMETER
TRACED/1X2 OF	TRACED/1X2 OPTIC FIBRE CABLES

SCALED SERVICES: (INDICATIVE ONLY - SCALED FROM DBYD & OTHERS)			
	AUSGRID - HV		RAILCORP CENTRAL
	LOW VOLTAGE		UECOMM
	TELSTRA		VERIZON
	AARNET		JEMENA
	NEXTGEN		WATER MAIN
	OPTUS		STORMWATER
	PIPE NETWORKS		SEWER
	RMS		BUSBYS BORE

TRACED/SURVEYED SERVICES:	
	ELECTRICITY
	STORMWATER
	TELECOMMUNICATION
	GAS
	SEWER
	UNIDENTIFIED
	WATER
	POTHOLED SERVICE
	POTHOLED SERVICES TRENCH

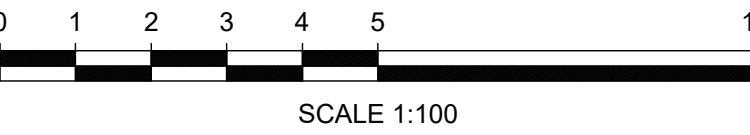

USHER & COMPANY
Surveying & Land Development Consultants
A.B.N. 70 128 414 602

Suite 23, 1-3 Havilah Street, Chatswood NSW 2057
PO Box 1199, CHATSWOOD NSW 2057
Phone: (02) 9411 8166
Email: admin@ushersurvey.com.au

APPROVED

Amendments			
ISSUE	DATE	SERVICES REVISED	DETAILS
7	08-05-2020	SERVICES REVISED	
8	15-05-2020	SERVICES REVISED AS CLOUDED	
9	28-05-2020	SERVICES REVISED AS CLOUDED	
10	05-06-2020	SERVICES REVISED AS CLOUDED	
11	28-01-2021	SERVICES REVISED AS CLOUDED	
12	15-02-2021	SERVICES REVISED AS CLOUDED	

PLAN:
SHOWING DETAIL AND LEVELS AT HANDOVER
AT SYDNEY FOOTBALL STADIUM REDEVELOPMENT,
MOORE PARK
BEING LOT 10 IN DP 1255013


LGA: SYDNEY
SUBURB: MOORE PARK
ORIGIN: SEE NOTES

REDUCTION RATIO: 1:100
DATUM: AHD
DATE OF SURVEY: 16/03 - ONGOING
SURVEYED BY: MH/SH
DRAWN BY: LL/SH

THIS PLAN IS FOR THE EXCLUSIVE USE OF
JOHN HOLLAND
PLAN REFERENCE
SFS-USH-00-SV-SU00XX03
SHEET 16 OF 40

A1

ISSUE
12

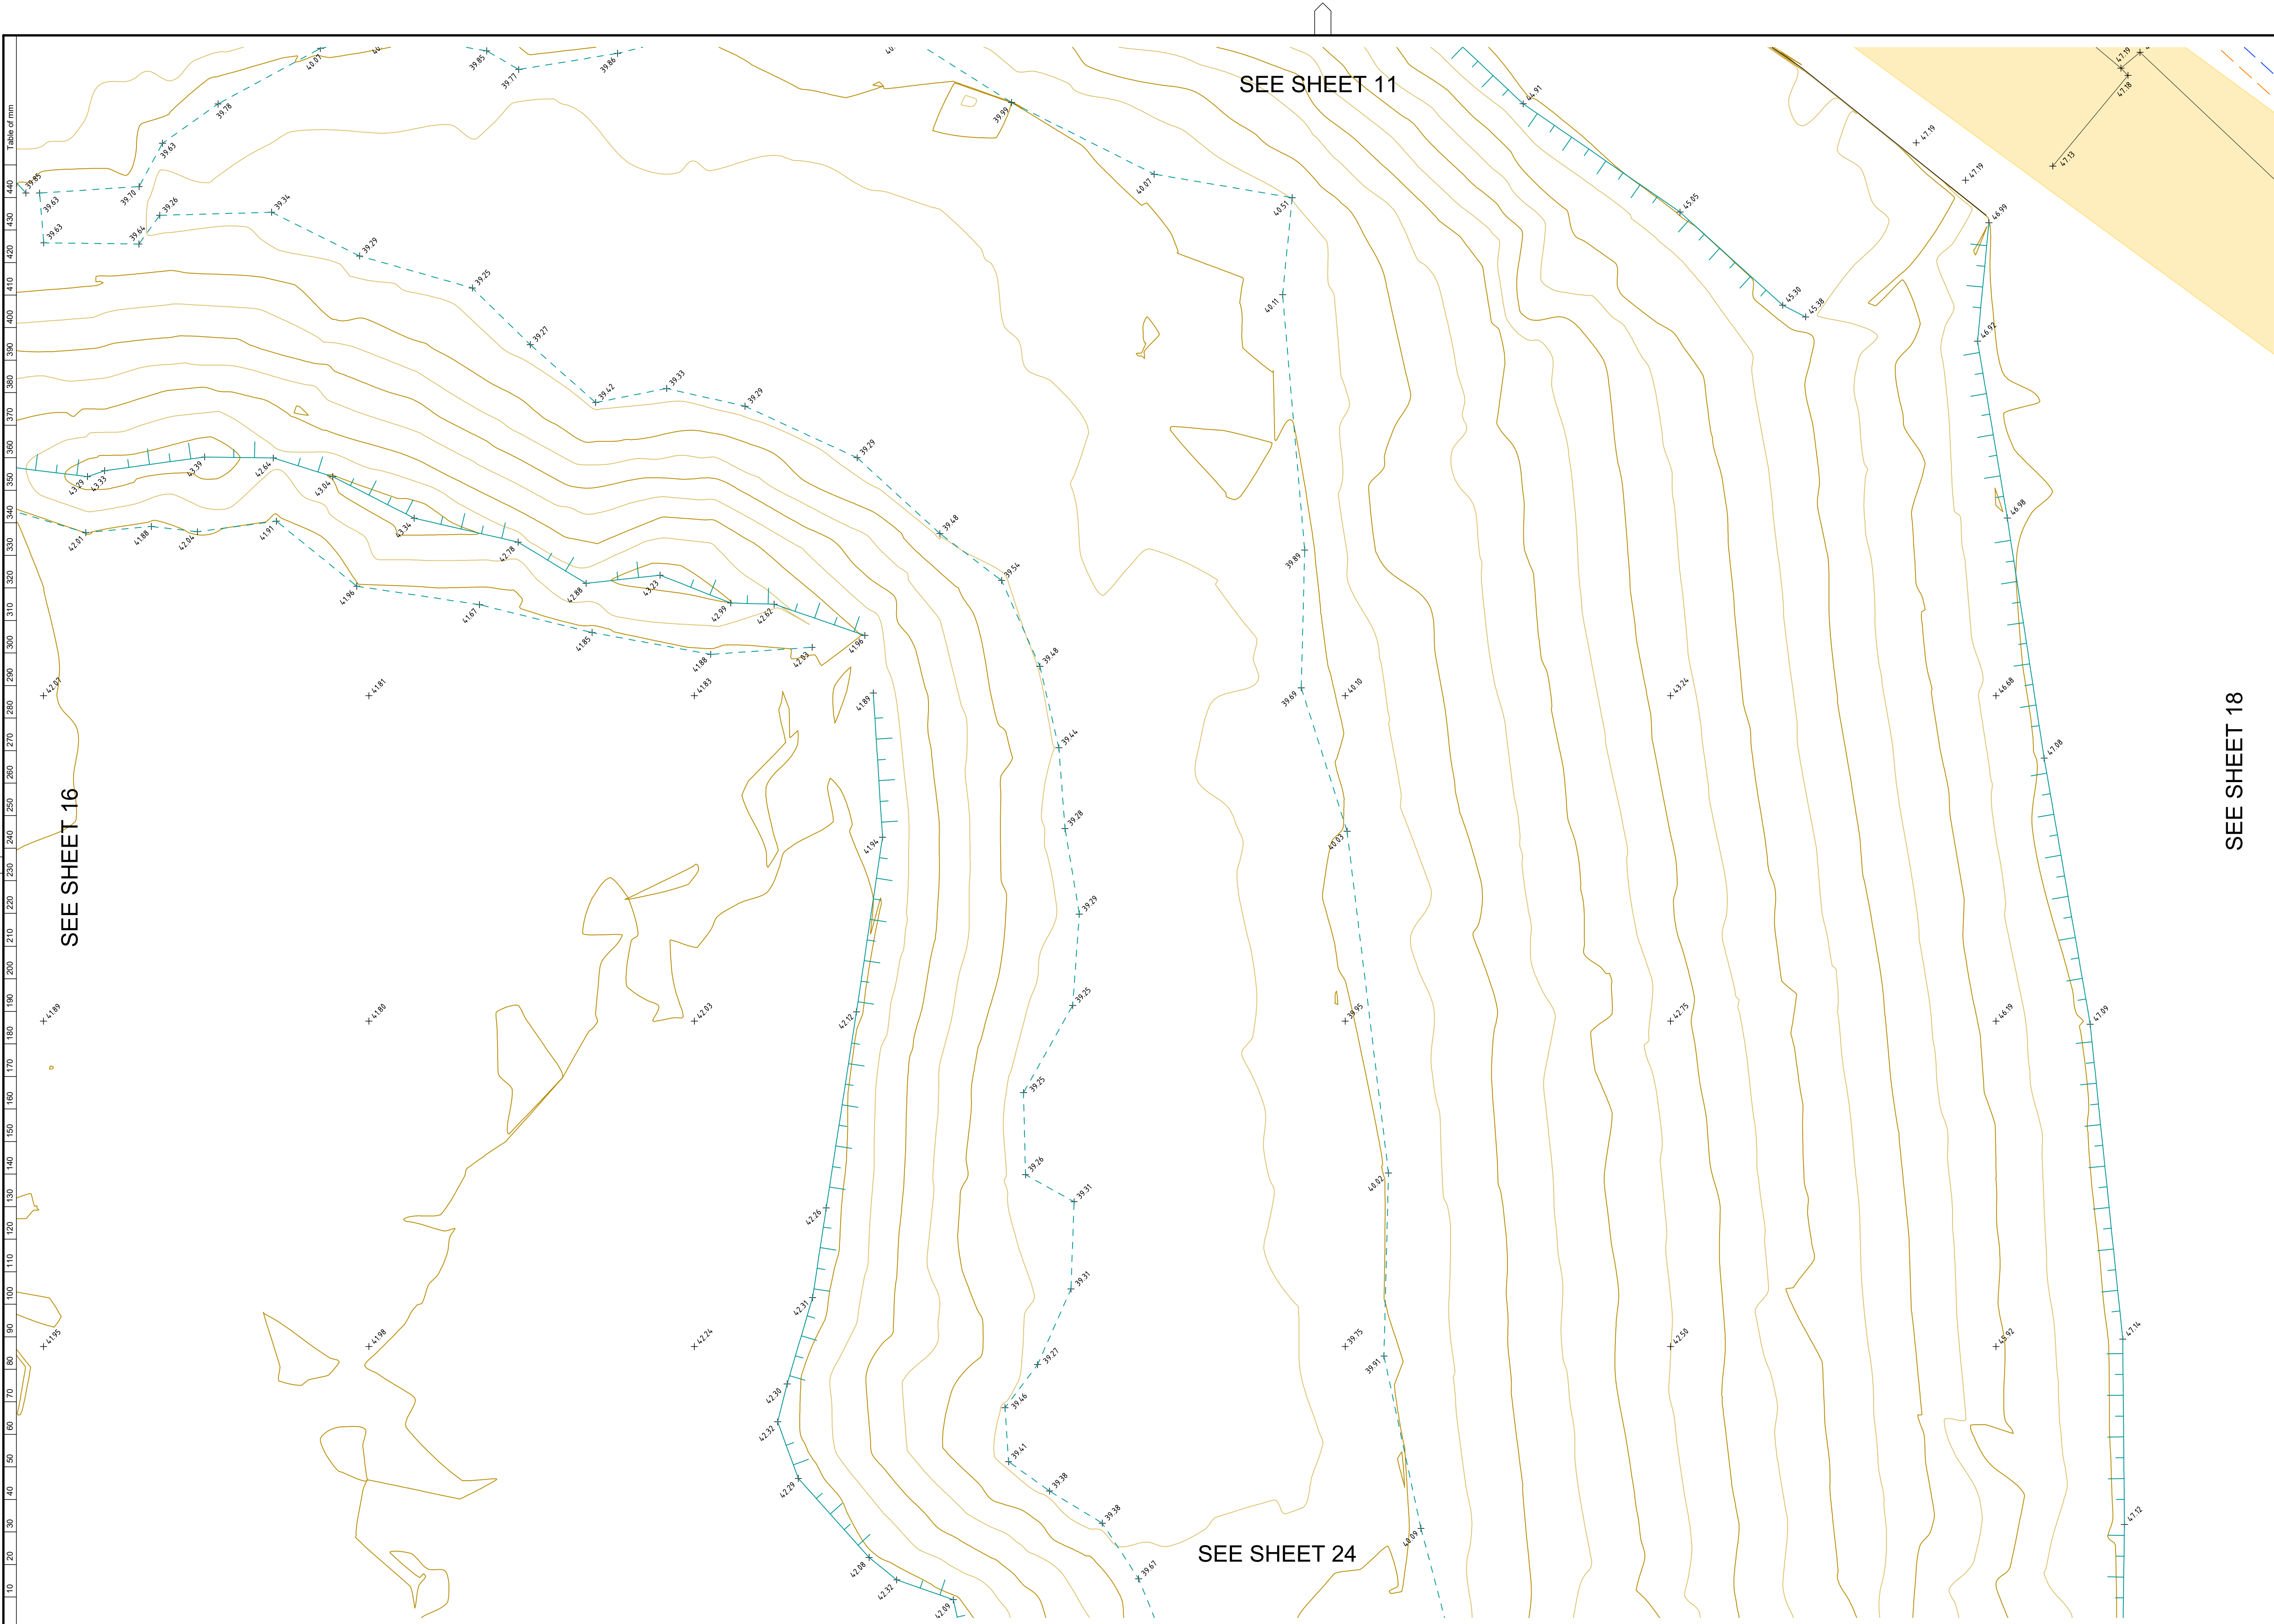

NOTES

LOT AREAS AND BOUNDARY DIMENSIONS HAVE BEEN COMPILED FROM DEPOSITED PLANS AVAILABLE AT NSW LAND REGISTRY SERVICES (NSW LRS). NO BOUNDARIES HAVE BEEN MARKED. POSITION OF IMPROVEMENTS RELATIVE TO BOUNDARIES SHOWN HEREON IS DIAGRAMMATIC ONLY.

BEARINGS SHOWN ON THIS PLAN ARE ORIENTATED TO M.G.A(1994) NORTH BASED ON THE CO-ORDINATES LISTED BELOW.
CO-ORDINATES WITHIN THIS DRAWING ARE DERIVED FROM A LOCALISED GROUND DISTANCE BASED SYSTEM, ESTABLISHED FROM M.G.A(1994) GRID CO-ORDINATES OBTAINED FROM SCIMS ON 06-01-2020:

SSM 46143 (ORIGIN OF CO-ORDINATES)
MGA EASTING 335888.247
MGA NORTHING 6248878.867
CLASS B ORDER 2

PM 33276
MGA EASTING 336075.224
MGA NORTHING 6248743.214
CLASS B ORDER 2

THE LOCALISED GROUND DISTANCE CO-ORDINATES MAY BE RE-SCALED TO M.G.A(1994) GRID CO-ORDINATES BY APPLYING A SCALE FACTOR OF 0.999921 ABOUT SSM 46143.

ORIGIN OF LEVELS: SSM 46143 RL 46.080 (AHD) AS SHOWN ON PLAN PREPARED BY RYSGATE SURVEYORS. PLAN SHOWING DETAIL & LEVELS. REFERENCE No.78439-A, PLAN No. 78439, ISSUE A DATED 09/03/2018.

THE BOUNDARY LOCATIONS SHOWN ON THIS PLAN ARE PROVISIONAL AND SUBJECT TO FURTHER SURVEY.

ONLY VISIBLE SERVICES HAVE BEEN LOCATED ON THIS SURVEY.

SERVICES & UTILITIES SHOWN ON THIS PLAN HAVE BEEN LOCATED BY A COMBINATION OF FIELD SURVEY AND REFERENCE TO SERVICE PLANS FROM STATUTORY AUTHORITIES. SOME SERVICES HAVE BEEN LOCATED FROM STATED DIMENSIONS AND/OR BY SCALING AND THEIR LOCATION IS APPROXIMATE. USHER & COMPANY MAKE NO GUARANTEE ACCURACY OF ANY SERVICE NOT DIRECTLY SURVEYED.

WHERE THE EXACT LOCATION OF UNDERGROUND SERVICES IS CRITICAL TO THE DESIGN OR CONSTRUCTION SERVICE DETAILS SHOULD BE CONFIRMED WITH THE RELEVANT SERVICE AUTHORITY PRIOR TO EXCAVATION.

POTHOLING MAY BE REQUIRED PRIOR TO EXCAVATION TO CONFIRM THE EXACT LOCATION OF UNDERGROUND SERVICES.

COVER DEPTHS SHOWN HEREON ARE BY SERVICES LOCATOR AND ARE APPROXIMATE. USHER & COMPANY HAS NOT VERIFIED ANY SERVICE COVER DEPTHS BY SURVEY.

TREE DIMENSIONS SHOWN TRUNK(DIA) /SPREAD(RADIUS) /HEIGHT.

TREE SIZES ARE ESTIMATES ONLY.

CONTOUR INTERVAL 1.0m MAJOR, 0.5m MINOR.

0.3 TRUNK DIAMETER/3m RADIUS/8m HEIGHT
27.63 RL AT BASE OF TREE
TREE SIZES ARE ESTIMATES ONLY

This plan has been prepared to satisfy the project specific brief provided by the client nominated in the title block and should not be relied upon by any third party.

This plan and the information contained hereon remains the property of Usher & Company Pty Ltd until fees are paid in full.

Usher & Company Pty Ltd retains copyright to all plans, electronic files and survey data. Usher & Company Pty Ltd agrees to grant a limited licence for the restricted use of the plans and data by the client identified on the plan and their appointed designers for the intended use only.

Unless agreed to by license any plans, electronic files and survey data cannot be reproduced, relied upon or amended without the express permission of Usher & Company Pty Ltd.



LEGEND:

BOL	BOLLARD	LP	LIGHT POLE
CLS D	CLASS D	MH	MANHOLE
COMMS	COMMUNICATIONS PIT	OBV	OBVERT
EBOX	ELECTRICITY BOX	PP	POWER POLE
EC	EDGE OF CONCRETE	SMH	SEWER MANHOLE
EOT	END OF TRACE	SWMH	STORMWATER MANHOLE
FL	FLOOR LEVEL	SV	STOP VALVE
GM	GAS METER	TCB	TRAFFIC CONTROL BOX
HS	HARDSFAND	TEL	TELECOMMUNICATION
HV	HIGH VOLTAGE	TL	TRAFFIC LIGHT
HYD	HYDRANT	TOW	TOP OF WALL
IC	INSPECTION COVER	UNK	UNKNOWN
INV	INVERT	UTO	UNABLE TO OPEN
KO	KERB OUTLET	WM	WATER METER


OBV 41.50	OBVERT LEVEL
41.50	SURFACE LEVEL
800 DOWN	800 MILLIMETRES BELOW SURFACE LEVEL
Q225	225 MILLIMETRE PIPE DIAMETER
TRACED/1X2 OF	TRACED/1X2 OPTIC FIBRE CABLES

SCALED SERVICES: (INDICATIVE ONLY - SCALED FROM DBYD & OTHERS)

AUSGRID - HV	RAILCORP CENTRAL
LOW VOLTAGE	UECOMM
TELSTRA	VERIZON
AARNET	JEMENA
NEXTGEN	WATER MAIN
OPTUS	STORMWATER
PIPE NETWORKS	SEWER
RMS	BUSBYS BORE

TRACED/SURVEYED SERVICES:

ELECTRICITY	STORMWATER
TELECOMMUNICATION	GAS
SEWER	UNIDENTIFIED
WATER	POTHOLED SERVICE
POTHOLED SERVICES TRENCH	

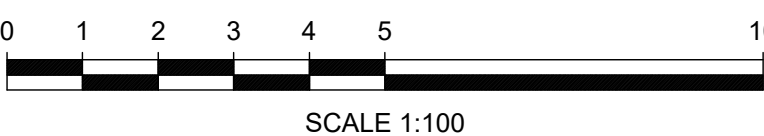

USHER & COMPANY
Surveying & Land Development Consultants
A.B.N. 70 128 414 602

Suite 23, 1-3 Havilah Street, Chatswood NSW 2057
PO Box 1199, CHATSWOOD NSW 2057
Phone: (02) 9411 8166
Email: admin@ushersurvey.com.au

APPROVED

Amendments			
ISSUE	DATE	SERVICES REVISED	DETAILS
7	08-05-2020	SERVICES REVISED	
8	15-05-2020	SERVICES REVISED AS CLOUDED	
9	28-05-2020	SERVICES REVISED AS CLOUDED	
10	05-06-2020	SERVICES REVISED AS CLOUDED	
11	28-01-2021	SERVICES REVISED AS CLOUDED	
12	15-02-2021	SERVICES REVISED AS CLOUDED	


PLAN:
SHOWING DETAIL AND LEVELS AT HANDOVER
AT SYDNEY FOOTBALL STADIUM REDEVELOPMENT,
MOORE PARK
BEING LOT 10 IN DP 1255013

LGA: SYDNEY
SUBURB: MOORE PARK
ORIGIN: SEE NOTES

REDUCTION RATIO: 1:100
DATUM: AHD
DATE OF SURVEY: 16/03 - ONGOING
SURVEYED BY: MH/SH
DRAWN BY: LL/SH

THIS PLAN IS FOR THE EXCLUSIVE USE OF
JOHN HOLLAND
PLAN REFERENCE
SFS-USH-00-SV-SU00XX03
SHEET 17 OF 40

A1
ISSUE
12

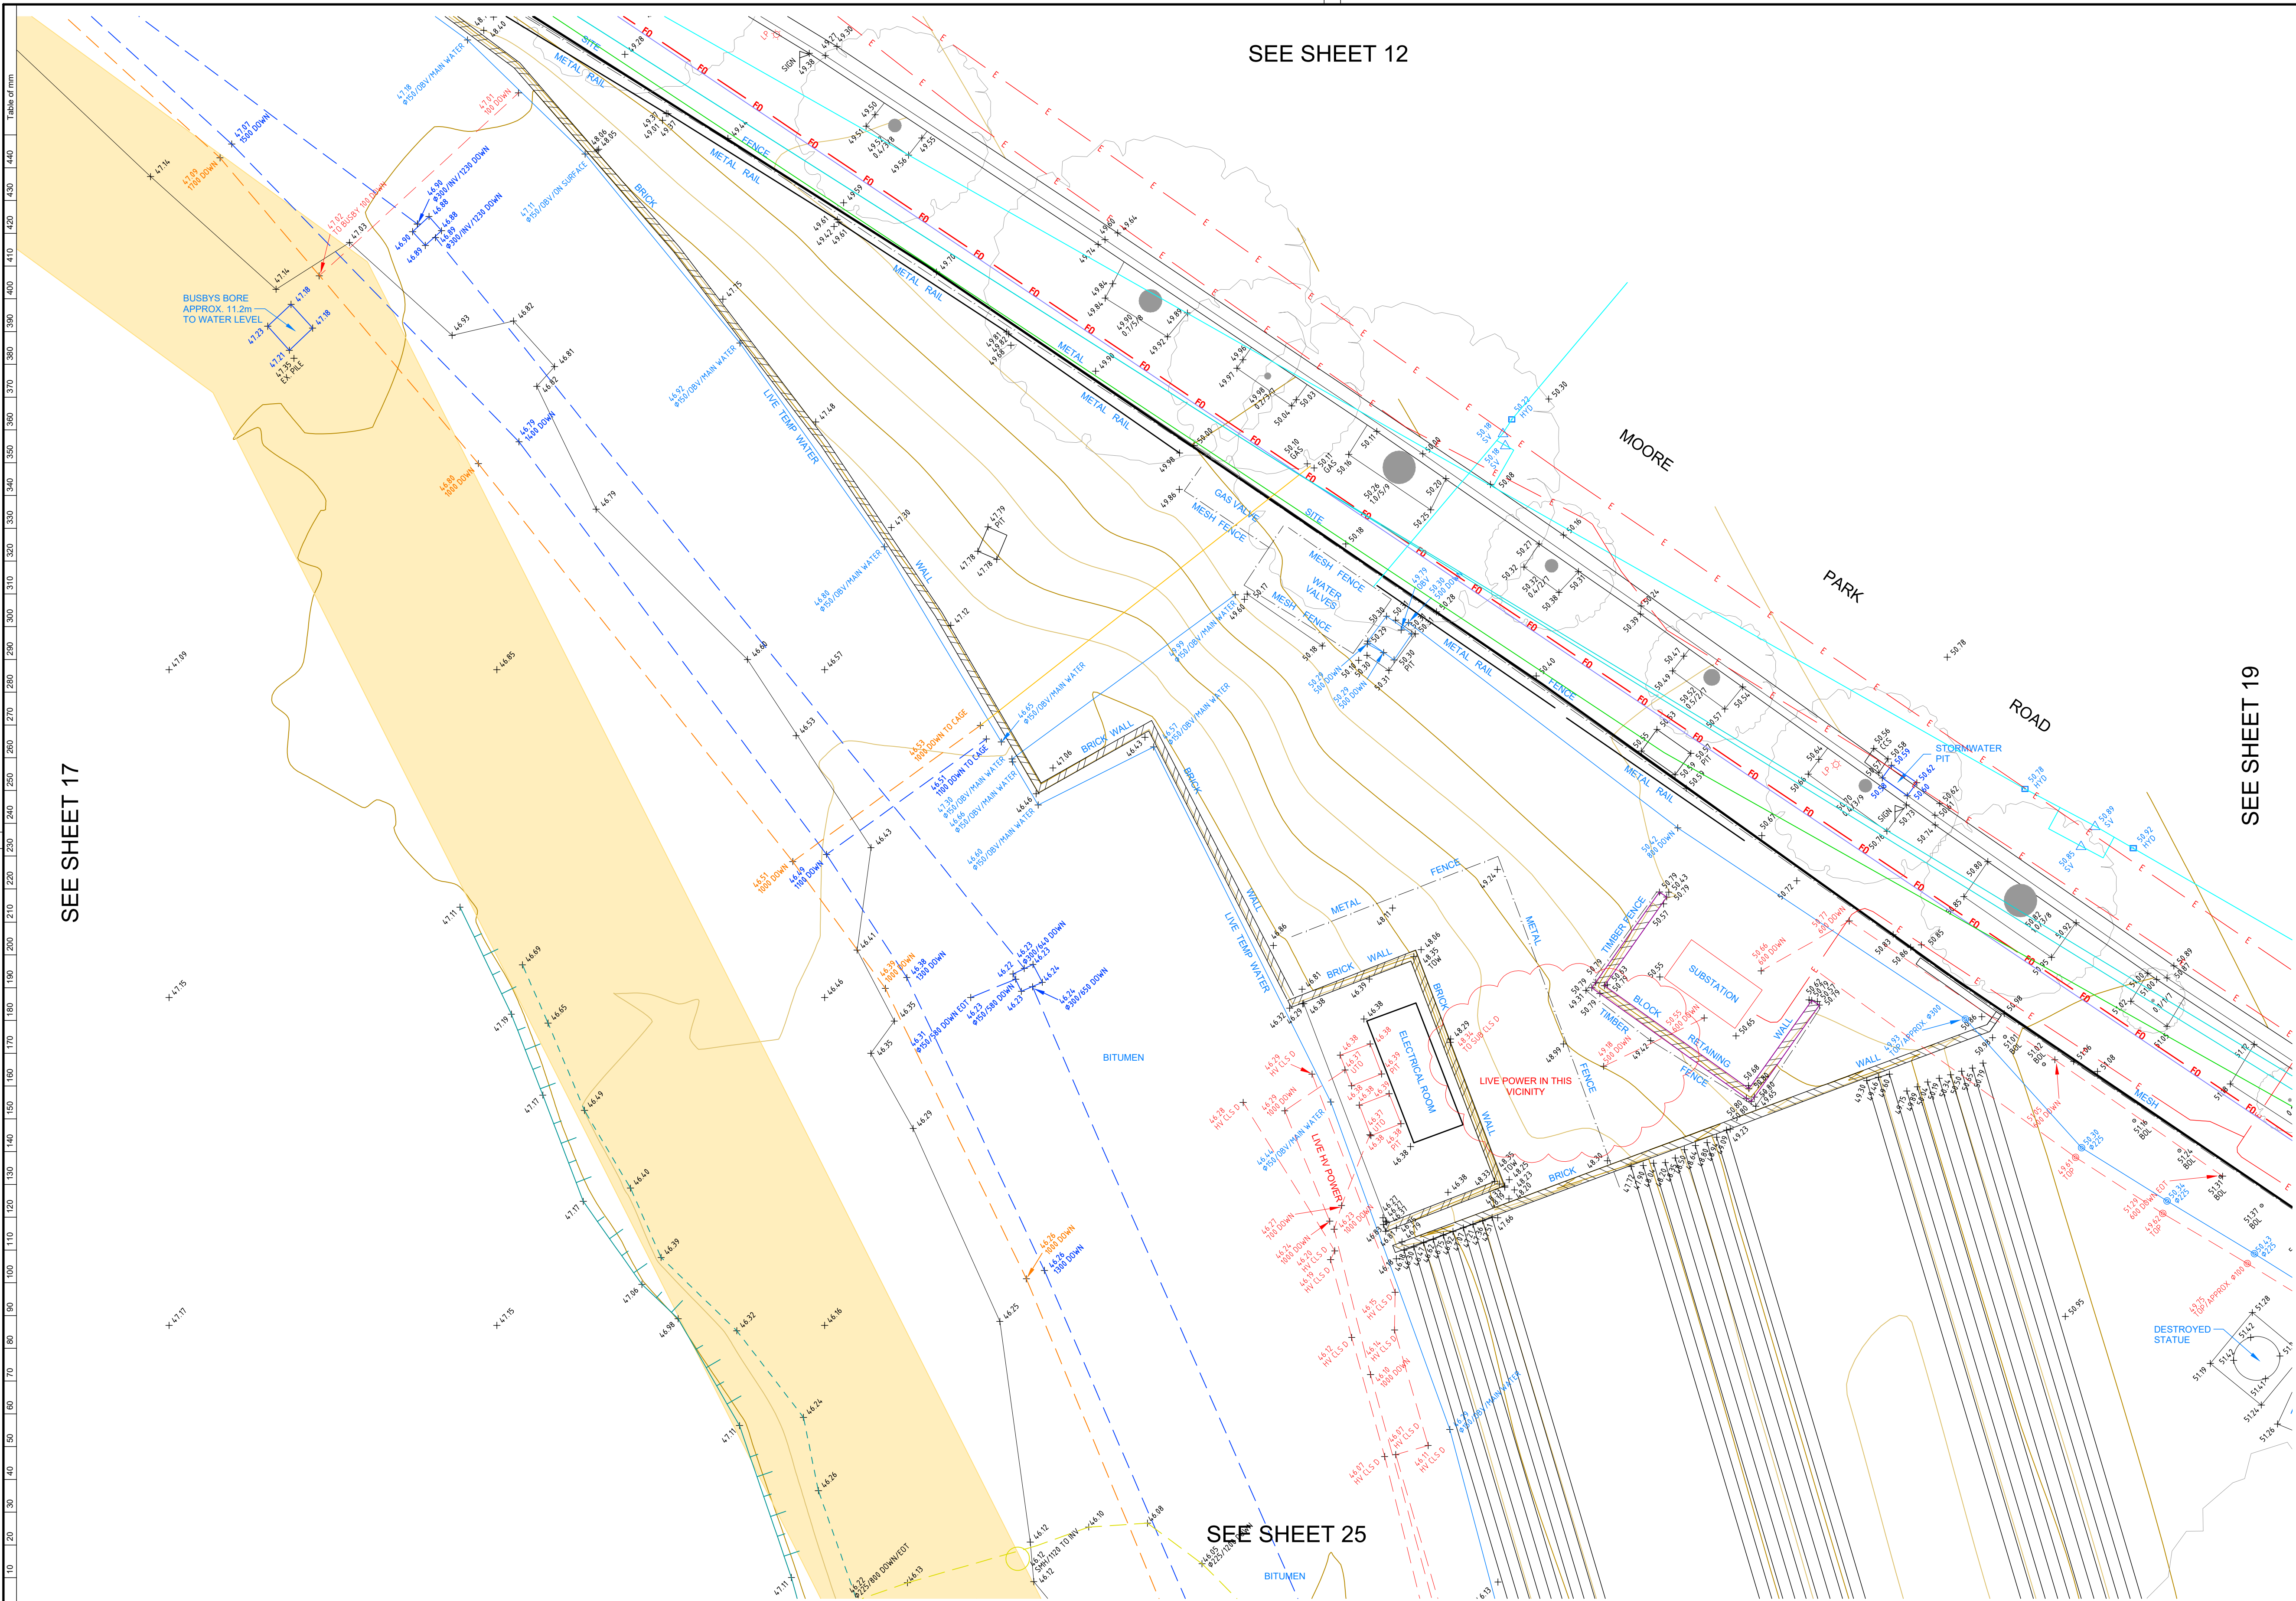

NOTES

LOT AREAS AND BOUNDARY DIMENSIONS HAVE BEEN COMPILED FROM DEPOSITED PLANS AVAILABLE AT NSW LAND REGISTRY SERVICES (NSW LRS). NO BOUNDARIES HAVE BEEN MARKED. POSITION OF IMPROVEMENTS RELATIVE TO BOUNDARIES SHOWN HEREON IS DIAGRAMMATIC ONLY.

BEARINGS SHOWN ON THIS PLAN ARE ORIENTATED TO M.G.A(1994) NORTH BASED ON THE CO-ORDINATES LISTED BELOW.
CO-ORDINATES WITHIN THIS DRAWING ARE DERIVED FROM A LOCALISED GROUND DISTANCE BASED SYSTEM, ESTABLISHED FROM M.G.A(1994) GRID CO-ORDINATES OBTAINED FROM SCIMS ON 06-01-2020:

SSM 46143 (ORIGIN OF CO-ORDINATES)
MGA EASTING 335888.247
MGA NORTHING 6248878.867
CLASS B ORDER 2

PM 33276
MGA EASTING 336075.224
MGA NORTHING 6248743.214
CLASS B ORDER 2

THE LOCALISED GROUND DISTANCE CO-ORDINATES MAY BE RE-SCALED TO M.G.A(1994) GRID CO-ORDINATES BY APPLYING A SCALE FACTOR OF 0.999921 ABOUT SSM 46143.

ORIGIN OF LEVELS: SSM 46143 RL 46 080 (AHD) AS SHOWN ON PLAN PREPARED BY RYGADE SURVEYORS. PLAN SHOWING LEVELS & LEVELS. REFERENCE NO.78439-A, PLAN NO. 78439, ISSUE A DATED 09/03/2018.

THE BOUNDARY LOCATIONS SHOWN ON THIS PLAN ARE PROVISIONAL AND SUBJECT TO FURTHER SURVEY.

ONLY VISIBLE SERVICES HAVE BEEN LOCATED ON THIS SURVEY.

SERVICES & UTILITIES SHOWN ON THIS PLAN HAVE BEEN LOCATED BY A COMBINATION OF FIELD SURVEY AND REFERENCE TO SERVICE PLANS FROM STATUTORY AUTHORITIES. SOME SERVICES HAVE BEEN LOCATED FROM STATED DIMENSIONS AND/OR BY SCALING AND THEIR LOCATION IS APPROXIMATE. USHER & COMPANY MAKE NO GUARANTEE ACCURACY OF ANY SERVICE NOT DIRECTLY SURVEYED.

WHERE THE EXACT LOCATION OF UNDERGROUND SERVICES IS CRITICAL TO THE DESIGN OR CONSTRUCTION SERVICE DETAILS SHOULD BE CONFIRMED WITH THE RELEVANT SERVICE AUTHORITY PRIOR TO EXCAVATION.

POTHOLING MAY BE REQUIRED PRIOR TO EXCAVATION TO CONFIRM THE EXACT LOCATION OF UNDERGROUND SERVICES.

COVER DEPTHS SHOWN HEREON ARE BY SERVICES LOCATOR AND ARE APPROXIMATE. USHER & COMPANY HAS NOT VERIFIED ANY SERVICE COVER DEPTHS BY SURVEY.

TREE DIMENSIONS SHOWN TRUNK(DIA)/SPREAD(RADIUS)/HEIGHT.
TREE SIZES ARE ESTIMATES ONLY.

CONTOUR INTERVAL 1.0m MAJOR, 0.5m MINOR.

0.3 TRUNK DIAMETER/3m RADIUS/8m HEIGHT
27.63 RL AT BASE OF TREE
TREE SIZES ARE ESTIMATES ONLY

This plan has been prepared to satisfy the project specific brief provided by the client nominated in the title block and should not be relied upon by any third party.

This plan and the information contained herein remains the property of Usher & Company Pty Ltd until fees are paid in full.

Usher & Company Pty Ltd retains copyright to all plans, electronic files and survey data. Usher & Company Pty Ltd agrees to grant a limited licence for the restricted use of the plans and data by the client identified on the plan and their appointed designers for the intended use only.

Unless agreed to by license any plans, electronic files and survey data cannot be reproduced, relied upon or amended without the express permission of Usher & Company Pty Ltd.



LEGEND:

BOL	BOLLARD	LP	LIGHT POLE
CLS D	CLASS D	MH	MANHOLE
COMMS	COMMUNICATIONS PIT	OBV	OBVERT
EBOX	ELECTRICITY BOX	PP	POWER POLE
EC	EDGE OF CONCRETE	SMH	SEWER MANHOLE
EOT	END OF TRACE	SWMH	STORMWATER MANHOLE
FL	FLOOR LEVEL	SV	STOP VALVE
GM	GAS METER	TCB	TRAFFIC CONTROL BOX
HS	HARDSTAND	TEL	TELECOMMUNICATION
HV	HIGH VOLTAGE	TL	TRAFFIC LIGHT
HYD	HYDRANT	TOW	TOP OF WALL
IC	INSPECTION COVER	UNK	UNKNOWN
INV	INVERT	UTO	UNABLE TO OPEN
KO	KERB OUTLET	WM	WATER METER

OBV 41.50
41.50
800 DOWN
0225
TRACED/1X2 OF


OBVERT LEVEL
SURFACE LEVEL
800 MILLIMETRES BELOW SURFACE LEVEL
225 MILLIMETRE PIPE DIAMETER
TRACED/1X2 OPTIC FIBRE CABLES

SCALED SERVICES (INDICATIVE ONLY - SCALED FROM DBYD & OTHERS)

AUSGRID - HV	RAILCORP CENTRAL
LOW VOLTAGE	UECOMM
TELSTRA	VERIZON
AARNET	JEMENA
NEXTGEN	WATER MAIN
OPTUS	STORMWATER
PIPE NETWORKS	SEWER
RMS	BUSBYS BORE

TRACED/SURVEYED SERVICES:

ELECTRICITY	STORMWATER
TELECOMMUNICATION	GAS
SEWER	UNIDENTIFIED
WATER	POTHOLED SERVICE
POTHOLED SERVICES TRENCH	

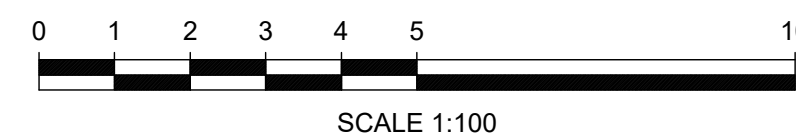

USHER & COMPANY
Surveying & Land Development Consultants
A.B.N. 70 128 414 602

Suite 23, 1-3 Havilah Street, Chatswood NSW 2057
PO Box 1199, CHATSWOOD NSW 2057
Phone: (02) 9411 8166
Email: admin@ushersurvey.com.au

Amendments			
ISSUE	DATE	SERVICES REVISED	DETAILS
7	08-05-2020	SERVICES REVISED	
8	15-05-2020	SERVICES REVISED AS CLOUDED	
9	28-05-2020	SERVICES REVISED AS CLOUDED	
10	05-06-2020	SERVICES REVISED AS CLOUDED	
11	28-01-2021	SERVICES REVISED AS CLOUDED	
12	15-02-2021	SERVICES REVISED AS CLOUDED	


PLAN:
SHOWING DETAIL AND LEVELS AT HANDOVER
AT SYDNEY FOOTBALL STADIUM REDEVELOPMENT,
MOORE PARK
BEING LOT 10 IN DP 1255013

LGA: SYDNEY
SUBURB: MOORE PARK
ORIGIN: SEE NOTES

REDUCTION RATIO: 1:100
DATUM: AHD
DATE OF SURVEY: 16/03 - ONGOING
SURVEYED BY: MH/SH
DRAWN BY: LL/SH

THIS PLAN IS FOR THE EXCLUSIVE USE OF
JOHN HOLLAND
PLAN REFERENCE
SFS-USH-00-SV-SU00XX03
SHEET 18 OF 40

A1
ISSUE
12

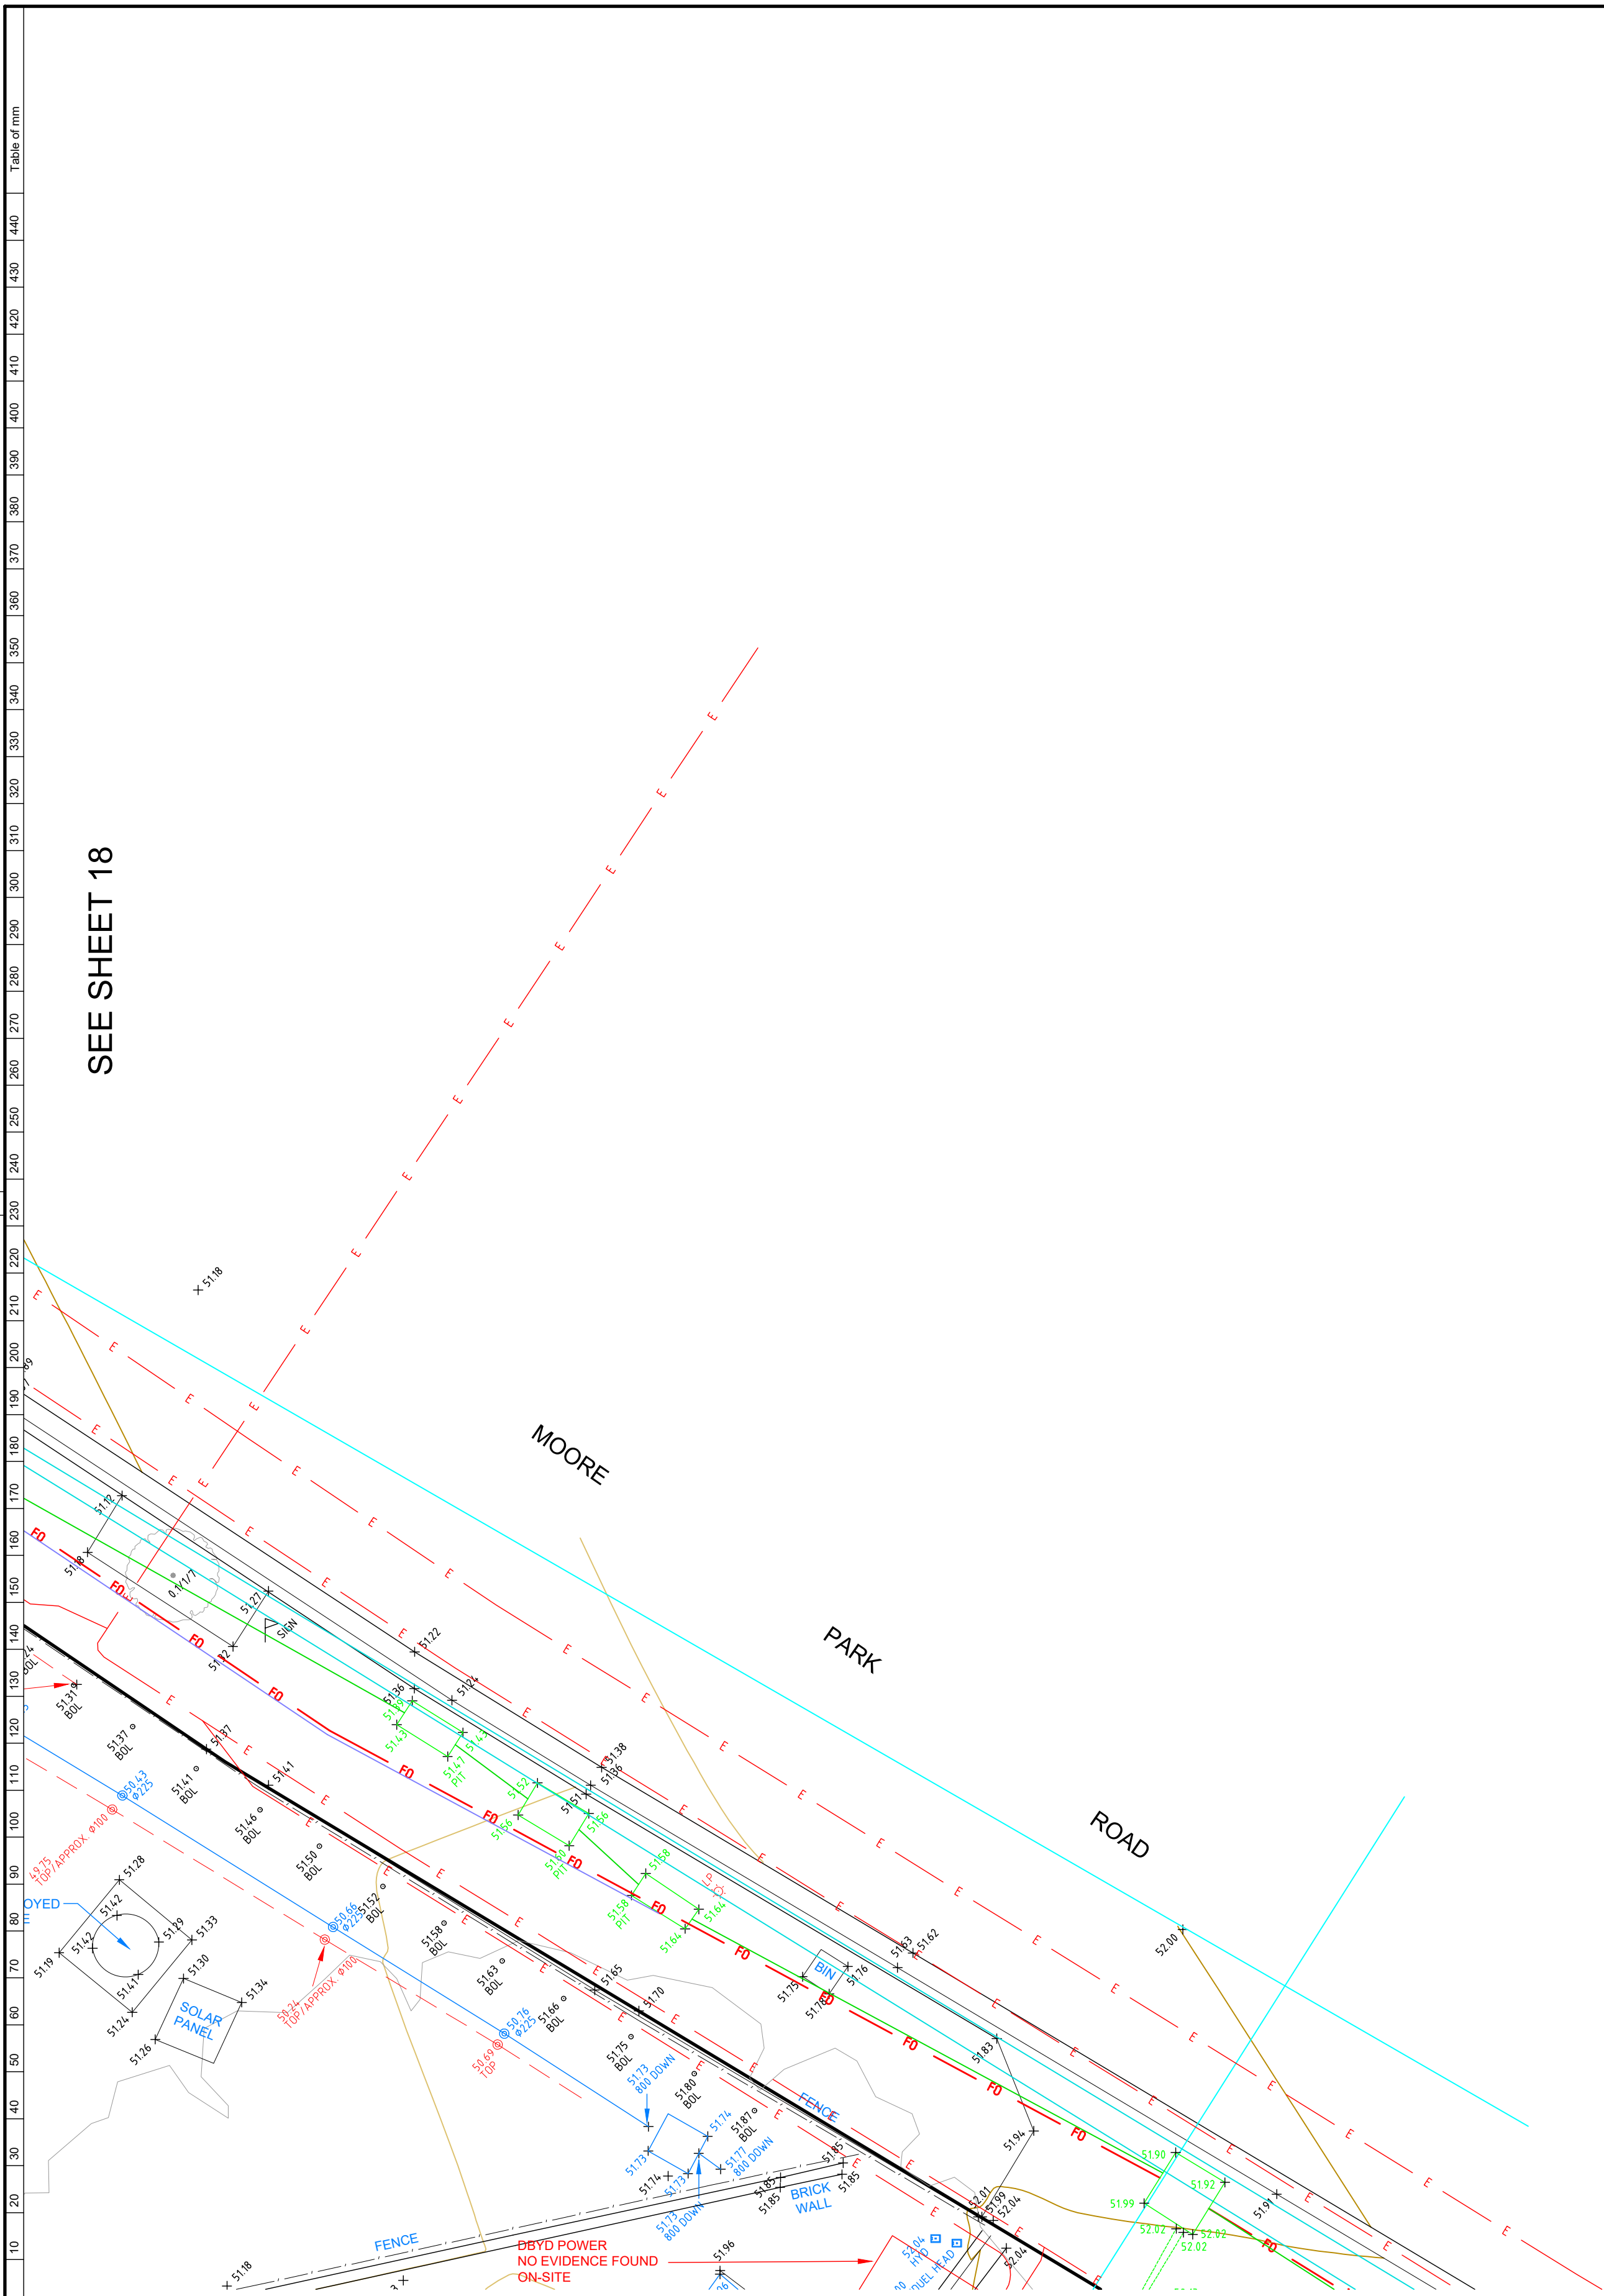

SEE SHEET 18

SEE SHEET 26

USHER & COMPANY
Surveying & Land Development Consultants
A.B.N. 70 128 414 602

Suite 23, 1-3 Havilah Street, Chatswood NSW 2057
PO Box 1199, CHATSWOOD NSW 2057
Phone: (02) 9411 8166
Email: admin@ushersurvey.com.au

APPROVED

Amendments			
ISSUE	DATE	SERVICES REVISED	DETAILS
7	08-05-2020	SERVICES REVISED	
8	15-05-2020	SERVICES REVISED AS CLOUDED	
9	28-05-2020	SERVICES REVISED AS CLOUDED	
10	05-06-2020	SERVICES REVISED AS CLOUDED	
11	28-01-2021	SERVICES REVISED AS CLOUDED	
12	15-02-2021	SERVICES REVISED AS CLOUDED	

PLAN:
SHOWING DETAIL AND LEVELS AT HANDOVER
AT SYDNEY FOOTBALL STADIUM REDEVELOPMENT,
MOORE PARK
BEING LOT 10 IN DP 1255013

LGA: SYDNEY
SUBURB: MOORE PARK
ORIGIN: SEE NOTES

REDUCTION RATIO: 1:100
DATUM: AHD
DATE OF SURVEY: 16/03 - ONGOING
SURVEYED BY: MH/SH
DRAWN BY: LL/SH

THIS PLAN IS FOR THE EXCLUSIVE USE OF
JOHN HOLLAND
PLAN REFERENCE
SFS-USH-00-SV-SU00XX03
SHEET 19 OF 40

A1

ISSUE
12

NOTES

LOT AREAS AND BOUNDARY DIMENSIONS HAVE BEEN COMPILED FROM DEPOSITED PLANS AVAILABLE AT NSW LAND REGISTRY SERVICES (NSW LRS). NO BOUNDARIES HAVE BEEN MARKED. POSITION OF IMPROVEMENTS RELATIVE TO BOUNDARIES SHOWN HEREON IS DIAGRAMMATIC ONLY.

BEARINGS SHOWN ON THIS PLAN ARE ORIENTATED TO M.G.A.(1994) NORTH BASED ON THE CO-ORDINATES LISTED BELOW.
CO-ORDINATES WITHIN THIS DRAWING ARE DERIVED FROM A LOCALISED, GROUND DISTANCE BASED SYSTEM, ESTABLISHED FROM M.G.A.(1994) GRID CO-ORDINATES OBTAINED FROM SCIMS ON 06-01-2020:

SSM 46143 (ORIGIN OF CO-ORDINATES)
MGA EASTING 335888.247
MGA NORTHING 6248878.867
CLASS B ORDER 2

PM 33276
MGA EASTING 336075.224
MGA NORTHING 6248743.214
CLASS B ORDER 2

THE LOCALISED GROUND DISTANCE CO-ORDINATES MAY BE RE-SCALED TO M.G.A.(1994) GRID CO-ORDINATES BY APPLYING A SCALE FACTOR OF 0.999921 ABOUT SSM 46143.

ORIGIN OF LEVELS: SSM 46143 RL 46 080 (AHD) AS SHOWN ON PLAN PREPARED BY RYSGATE SURVEYORS, PLAN SHOWING DETAIL & LEVELS, REFERENCE No.78439-A, PLAN No. 78439, ISSUE A DATED 09/03/2018.

THE BOUNDARY LOCATIONS SHOWN ON THIS PLAN ARE PROVISIONAL AND SUBJECT TO FURTHER SURVEY.

ONLY VISIBLE SERVICES HAVE BEEN LOCATED ON THIS SURVEY.

SERVICES & UTILITIES SHOWN ON THIS PLAN HAVE BEEN LOCATED BY A COMBINATION OF FIELD SURVEY AND REFERENCE TO SERVICE PLANS FROM STATUTORY AUTHORITIES. SOME SERVICES HAVE BEEN LOCATED FROM STATED DIMENSIONS AND/OR BY SCALING AND THEIR LOCATION IS APPROXIMATE. USHER & COMPANY MAKE NO GUARANTEE ACCURACY OF ANY SERVICE NOT DIRECTLY SURVEYED.

WHERE THE EXACT LOCATION OF UNDERGROUND SERVICES IS CRITICAL TO THE DESIGN OR CONSTRUCTION SERVICE DETAILS SHOULD BE CONFIRMED WITH THE RELEVANT SERVICE AUTHORITY PRIOR TO EXCAVATION.

POTHOLING MAY BE REQUIRED PRIOR TO EXCAVATION TO CONFIRM THE EXACT LOCATION OF UNDERGROUND SERVICES.

COVER DEPTHS SHOWN HEREON ARE BY SERVICES LOCATOR AND ARE APPROXIMATE. USHER & COMPANY HAS NOT VERIFIED ANY SERVICE COVER DEPTHS BY SURVEY.

TREE DIMENSIONS SHOWN TRUNK(DIA) /SPREAD(RADIUS) /HEIGHT.

TREE SIZES ARE ESTIMATES ONLY.

CONTOUR INTERVAL 1.0m MAJOR, 0.5m MINOR.

0.3 TRUNK DIAMETER/3m RADIUS/8m HEIGHT
27.63 RL AT BASE OF TREE
TREE SIZES ARE ESTIMATES ONLY

This plan has been prepared to satisfy the project specific brief provided by the client nominated in the title block and should not be relied upon by any third party.

This plan and the information contained herein remains the property of Usher & Company Pty Ltd until fees are paid in full.

Usher & Company Pty Ltd retains copyright to all plans, electronic files and survey data. Usher & Company Pty Ltd agrees to grant a limited licence for the restricted use of the plans and data by the client identified on the plan and their appointed designers for the intended use only.

Unless agreed to by license any plans, electronic files and survey data cannot be reproduced, relied upon or amended without the express permission of Usher & Company Pty Ltd.



LEGEND:

BOL	BOLLARD	LP	LIGHT POLE
CLS D	CLASS D	MH	MANHOLE
COMMS	COMMUNICATIONS PIT	OBV	OBVERT
EBOX	ELECTRICITY BOX	PP	POWER POLE
EC	EDGE OF CONCRETE	SMH	SEWER MANHOLE
EOT	END OF TRACE	SWMH	STORMWATER MANHOLE
FL	FLOOR LEVEL	SV	STOP VALVE
GM	GAS METER	TCB	TRAFFIC CONTROL BOX
HS	HARDSTAND	TEL	TELECOMMUNICATION
HV	HIGH VOLTAGE	TL	TRAFFIC LIGHT
HYD	HYDRANT	TOW	TOP OF WALL
IC	INSPECTION COVER	UNK	UNKNOWN
INV	INVERT	LTO	UNABLE TO OPEN
KO	KERB OUTLET	WM	WATER METER

OBV 41.50	OBVERT LEVEL
41.50	SURFACE LEVEL
800 DOWN	800 MILLIMETRES BELOW SURFACE LEVEL
Ø225	225 MILLIMETRE PIPE DIAMETER
TRACED/1X2 OF	TRACED/1X2 OPTIC FIBRE CABLES


SCALED SERVICES: (INDICATIVE ONLY - SCALED FROM DBYD & OTHERS)

AUSGRID - HV	RAILCORP CENTRAL
LOW VOLTAGE	UECOMM
TELSTRA	VERIZON
AARNET	JEMENA
NEXTGEN	WATER MAIN
OPTUS	STORMWATER
PIPE NETWORKS	SEWER
RMS	BUSBYS BORE

TRACED/SURVEYED SERVICES:

---	ELECTRICITY
---	STORMWATER
---	TELECOMMUNICATION
---	GAS
---	SEWER
---	UNIDENTIFIED
---	WATER
---	POTHOLED SERVICE
⊗	POTHOLED SERVICES TRENCH



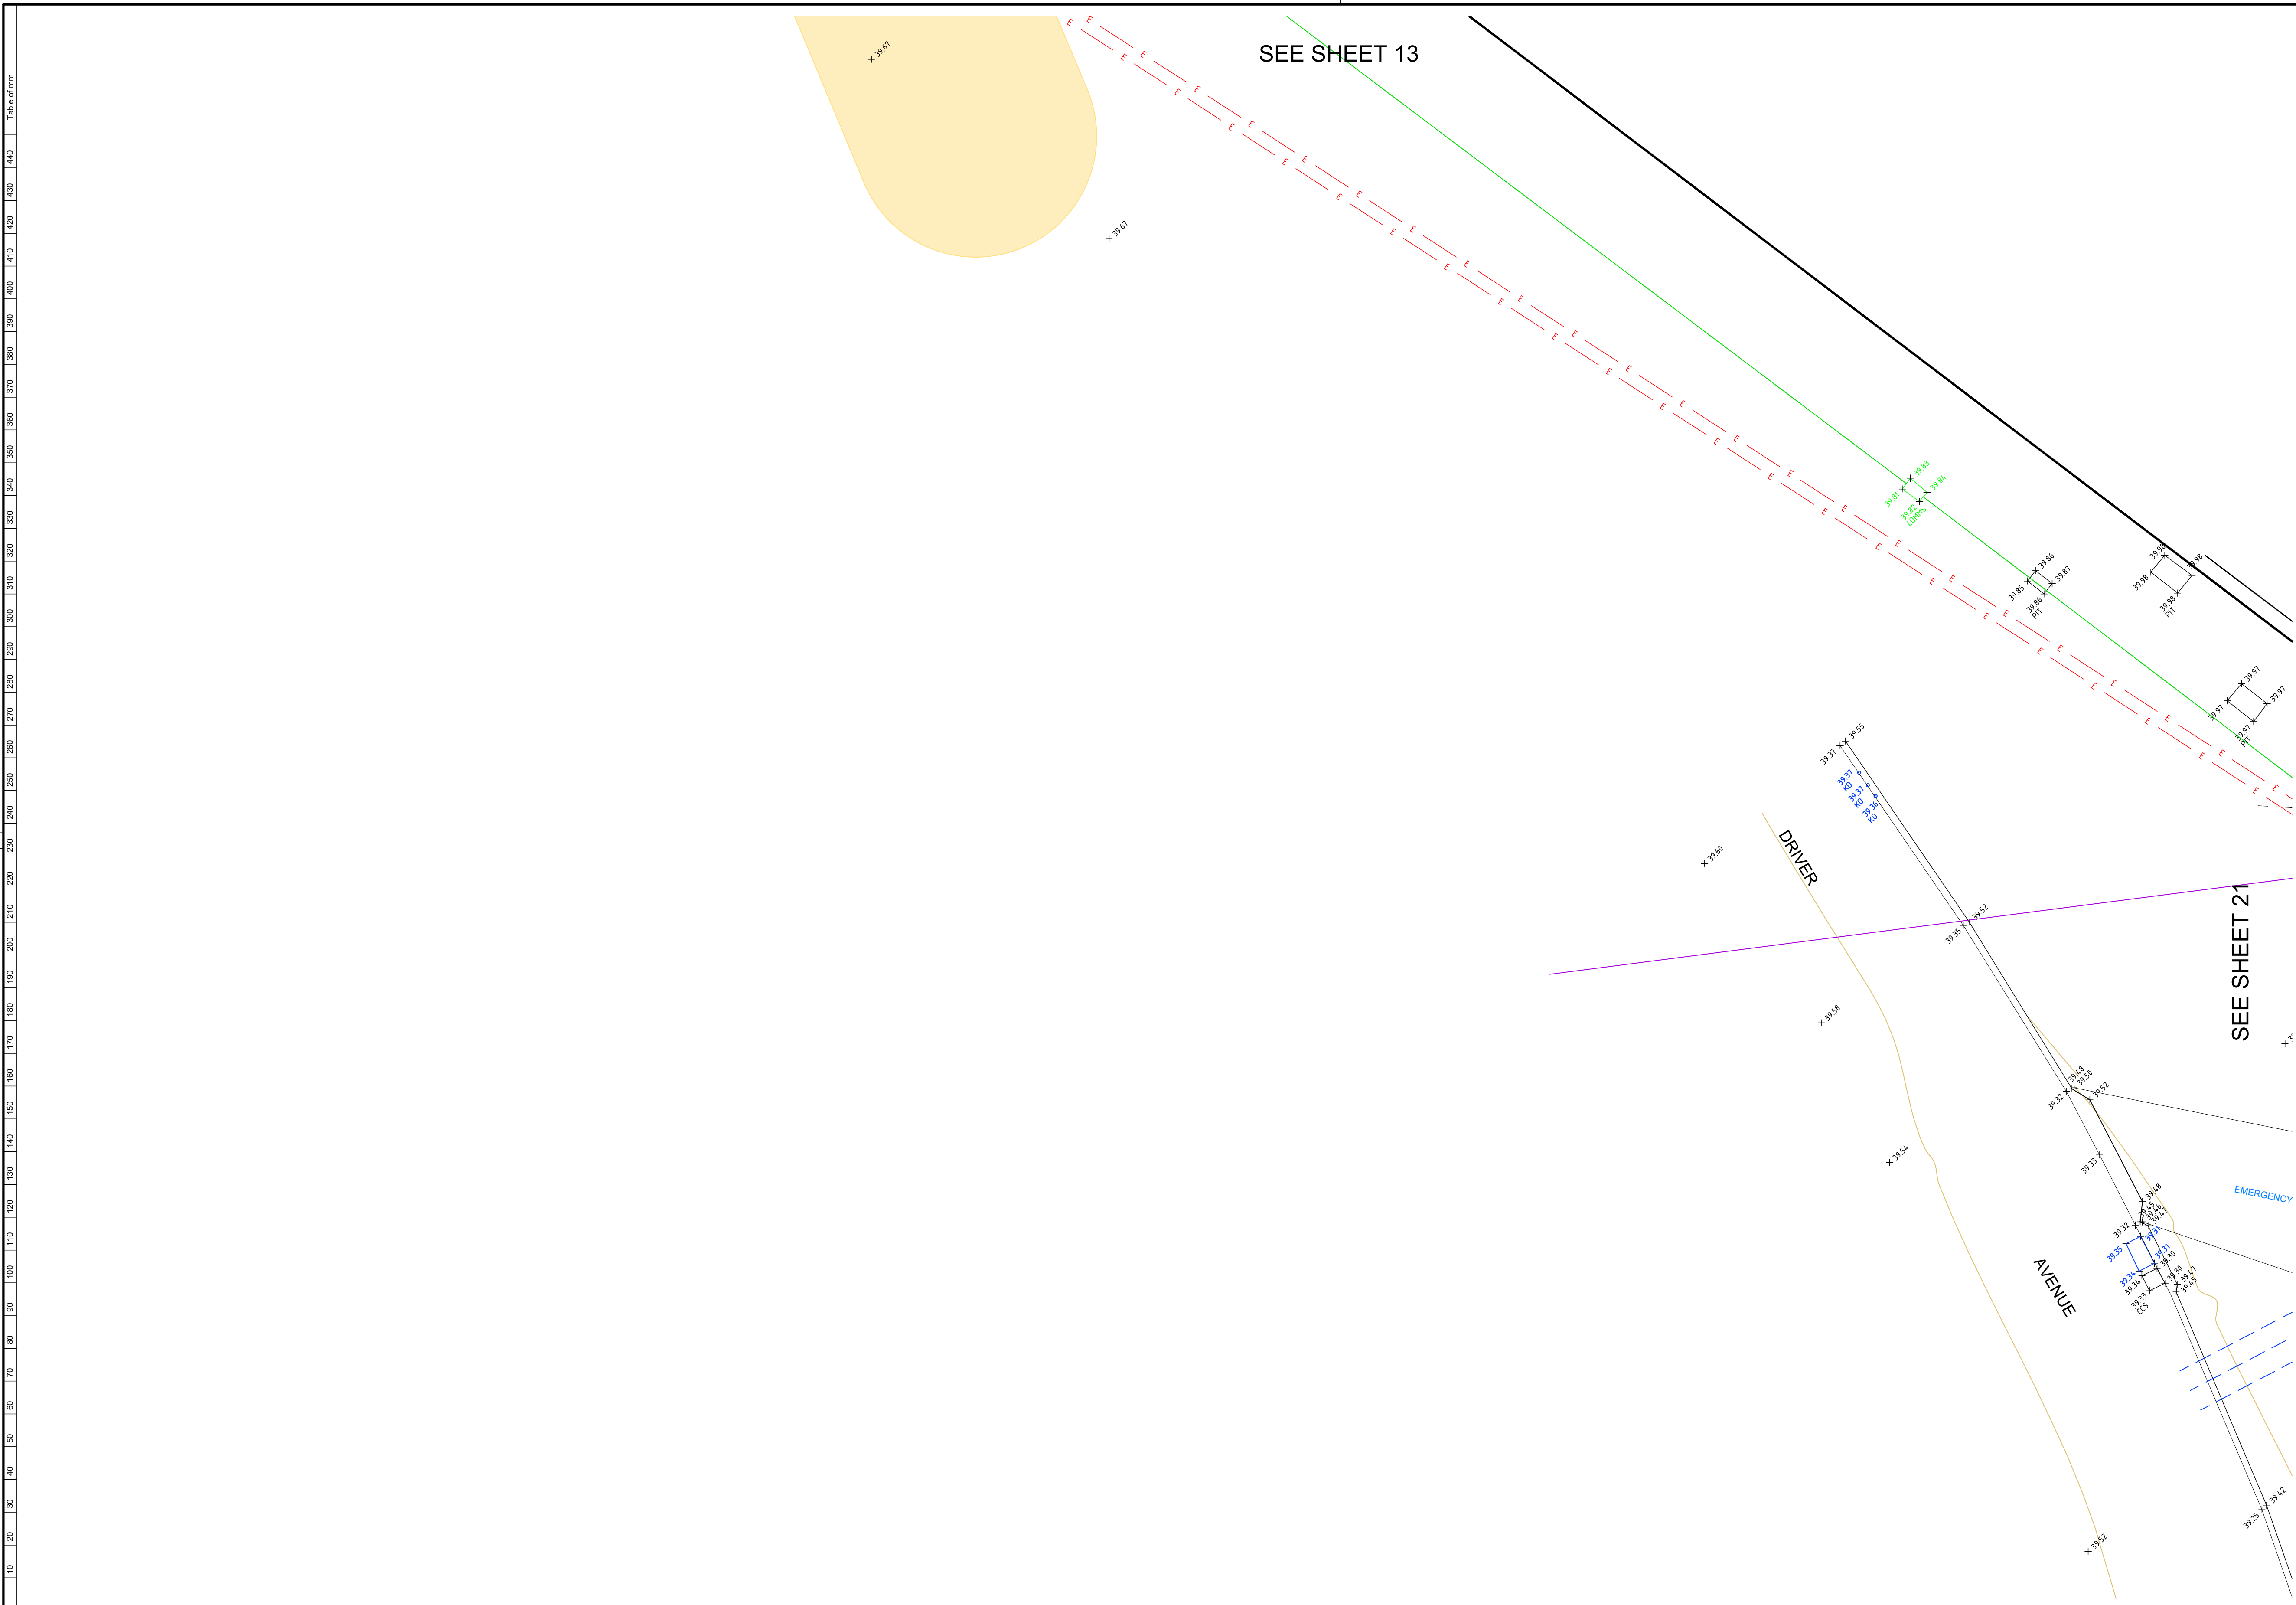

NOTES

LOT AREAS AND BOUNDARY DIMENSIONS HAVE BEEN COMPILED FROM DEPOSITED PLANS AVAILABLE AT NSW LAND REGISTRY SERVICES (NSW LRS). NO BOUNDARIES HAVE BEEN MARKED. POSITION OF IMPROVEMENTS RELATIVE TO BOUNDARIES SHOWN HEREON IS DIAGRAMMATIC ONLY.

BEARINGS SHOWN ON THIS PLAN ARE ORIENTATED TO M.G.A(1994) NORTH BASED ON THE CO-ORDINATES LISTED BELOW.

CO-ORDINATES WITHIN THIS DRAWING ARE DERIVED FROM A LOCALISED, GROUND DISTANCE BASED SYSTEM, ESTABLISHED FROM M.G.A(1994) GRID CO-ORDINATES OBTAINED FROM SCIMS ON 06-01-2020:

SSM 46143 (ORIGIN OF CO-ORDINATES)
MGA EASTING 335888.247
MGA NORTHING 6248878.867
CLASS B ORDER 2

PM 33276
MGA EASTING 336075.224
MGA NORTHING 6248743.214
CLASS B ORDER 2

THE LOCALISED GROUND DISTANCE CO-ORDINATES MAY BE RE-SCALED TO M.G.A(1994) GRID CO-ORDINATES BY APPLYING A SCALE FACTOR OF 0.999921 ABOUT SSM 46143.

ORIGIN OF LEVELS: SSM 46143 RL 46.080 (AHD) AS SHOWN ON PLAN PREPARED BY RYGADE SURVEYORS, PLAN SHOWING DETAIL & LEVELS, REFERENCE No.78439-A, PLAN No. 78439, ISSUE A DATED 09/03/2018.

THE BOUNDARY LOCATIONS SHOWN ON THIS PLAN ARE PROVISIONAL AND SUBJECT TO FURTHER SURVEY.

ONLY VISIBLE SERVICES HAVE BEEN LOCATED ON THIS SURVEY.

SERVICES & UTILITIES SHOWN ON THIS PLAN HAVE BEEN LOCATED BY A COMBINATION OF FIELD SURVEY AND REFERENCE TO SERVICE PLANS FROM STATUTORY AUTHORITIES. SOME SERVICES HAVE BEEN LOCATED FROM STATED DIMENSIONS AND/OR BY SCALING AND THEIR LOCATION IS APPROXIMATE. USHER & COMPANY MAKE NO GUARANTEE ACCURACY OF ANY SERVICE NOT DIRECTLY SURVEYED.

WHERE THE EXACT LOCATION OF UNDERGROUND SERVICES IS CRITICAL TO THE DESIGN OR CONSTRUCTION SERVICE DETAILS SHOULD BE CONFIRMED WITH THE RELEVANT SERVICE AUTHORITY PRIOR TO EXCAVATION.

POTHOLING MAY BE REQUIRED PRIOR TO EXCAVATION TO CONFIRM THE EXACT LOCATION OF UNDERGROUND SERVICES.

COVER DEPTHS SHOWN HEREON ARE BY SERVICES LOCATOR AND ARE APPROXIMATE. USHER & COMPANY HAS NOT VERIFIED ANY SERVICE COVER DEPTHS BY SURVEY.

TREE DIMENSIONS SHOWN TRUNK(DIA) /SPREAD(RADIUS) /HEIGHT.

TREE SIZES ARE ESTIMATES ONLY.

CONTOUR INTERVAL 1.0m MAJOR, 0.5m MINOR.

0.3 TRUNK DIAMETER/3m RADIUS/8m HEIGHT
27.63 RL AT BASE OF TREE
TREE SIZES ARE ESTIMATES ONLY

This plan has been prepared to satisfy the project specific brief provided by the client nominated in the title block and should not be relied upon by any third party.

This plan and the information contained herein remains the property of Usher & Company Pty Ltd until fees are paid in full.


Usher & Company Pty Ltd retains copyright to all plans, electronic files and survey data. Usher & Company Pty Ltd agrees to grant a limited licence for the restricted use of the plans and data by the client identified on the plan and their appointed designers for the intended use only.

Unless agreed to by license any plans, electronic files and survey data cannot be reproduced, relied upon or amended without the express permission of Usher & Company Pty Ltd.



- LEGEND:
- | | | | |
|-------|--------------------|------|---------------------|
| BOL | BOLLARD | LP | LIGHT POLE |
| CLS D | CLASS D | MH | MANHOLE |
| COMMS | COMMUNICATIONS PIT | OBV | OBVERT |
| EBOX | ELECTRICITY BOX | PP | POWER POLE |
| EC | EDGE OF CONCRETE | SMH | SEWER MANHOLE |
| EOT | END OF TRACE | SWMH | STORMWATER MANHOLE |
| FL | FLOOR LEVEL | SV | STOP VALVE |
| GM | GAS METER | TCB | TRAFFIC CONTROL BOX |
| HS | HARDSHED | TEL | TELECOMMUNICATION |
| HV | HIGH VOLTAGE | TL | TRAFFIC LIGHT |
| HYD | HYDRANT | TOW | TOP OF WALL |
| IC | INSPECTION COVER | UNK | UNKNOWN |
| INV | INVERT | UTO | UNABLE TO OPEN |
| KO | KERB OUTLET | WM | WATER METER |
- OBV 41.50
41.50
800 DOWN
Ø225
TRACED/1X2 OF
- OBVERT LEVEL
SURFACE LEVEL
800 MILLIMETRES BELOW SURFACE LEVEL
225 MILLIMETRE PIPE DIAMETER
TRACED/1X2 OPTIC FIBRE CABLES

- SCALED SERVICES: (INDICATIVE ONLY - SCALED FROM DBYD & OTHERS)
- | | | | |
|---|---------------|---|------------------|
| — | AUSGRID - HV | — | RAILCORP CENTRAL |
| — | LOW VOLTAGE | — | UECOMM |
| — | TELSTRA | — | VERIZON |
| — | AARNET | — | JEMENA |
| — | NEXTGEN | — | WATER MAIN |
| — | OPTUS | — | STORMWATER |
| — | PIPE NETWORKS | — | SEWER |
| — | RMS | — | BUSBYS BORE |
- TRACED/SURVEYED SERVICES:
- | | |
|---|--------------------------|
| — | ELECTRICITY |
| — | STORMWATER |
| — | TELECOMMUNICATION |
| — | GAS |
| — | SEWER |
| — | UNIDENTIFIED |
| — | WATER |
| — | POTHOLED SERVICE |
| — | POTHOLED SERVICES TRENCH |

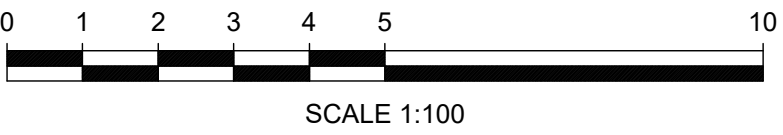

USHER & COMPANY
Surveying & Land Development Consultants
A.B.N. 70 128 414 602

Suite 23, 1-3 Havilah Street, Chatswood NSW 2057
PO Box 1199, CHATSWOOD NSW 2057
Phone: (02) 9411 8166
Email: admin@ushersurvey.com.au

APPROVED

Amendments			
ISSUE	DATE	SERVICES REVISED	DETAILS
7	08-05-2020	SERVICES REVISED	
8	15-05-2020	SERVICES REVISED AS CLOUDED	
9	28-05-2020	SERVICES REVISED AS CLOUDED	
10	05-06-2020	SERVICES REVISED AS CLOUDED	
11	28-01-2021	SERVICES REVISED AS CLOUDED	
12	15-02-2021	SERVICES REVISED AS CLOUDED	


PLAN:
SHOWING DETAIL AND LEVELS AT HANDOVER
AT SYDNEY FOOTBALL STADIUM REDEVELOPMENT,
MOORE PARK
BEING LOT 10 IN DP 1255013

LGA: SYDNEY
SUBURB: MOORE PARK
ORIGIN: SEE NOTES

REDUCTION RATIO: 1:100
DATUM: AHD
DATE OF SURVEY: 16/03 - ONGOING
SURVEYED BY: MH/SH
DRAWN BY: LL/SH

THIS PLAN IS FOR THE EXCLUSIVE USE OF
JOHN HOLLAND
PLAN REFERENCE
SFS-USH-00-SV-SU00XX03
SHEET 20 OF 40

A1
ISSUE
12

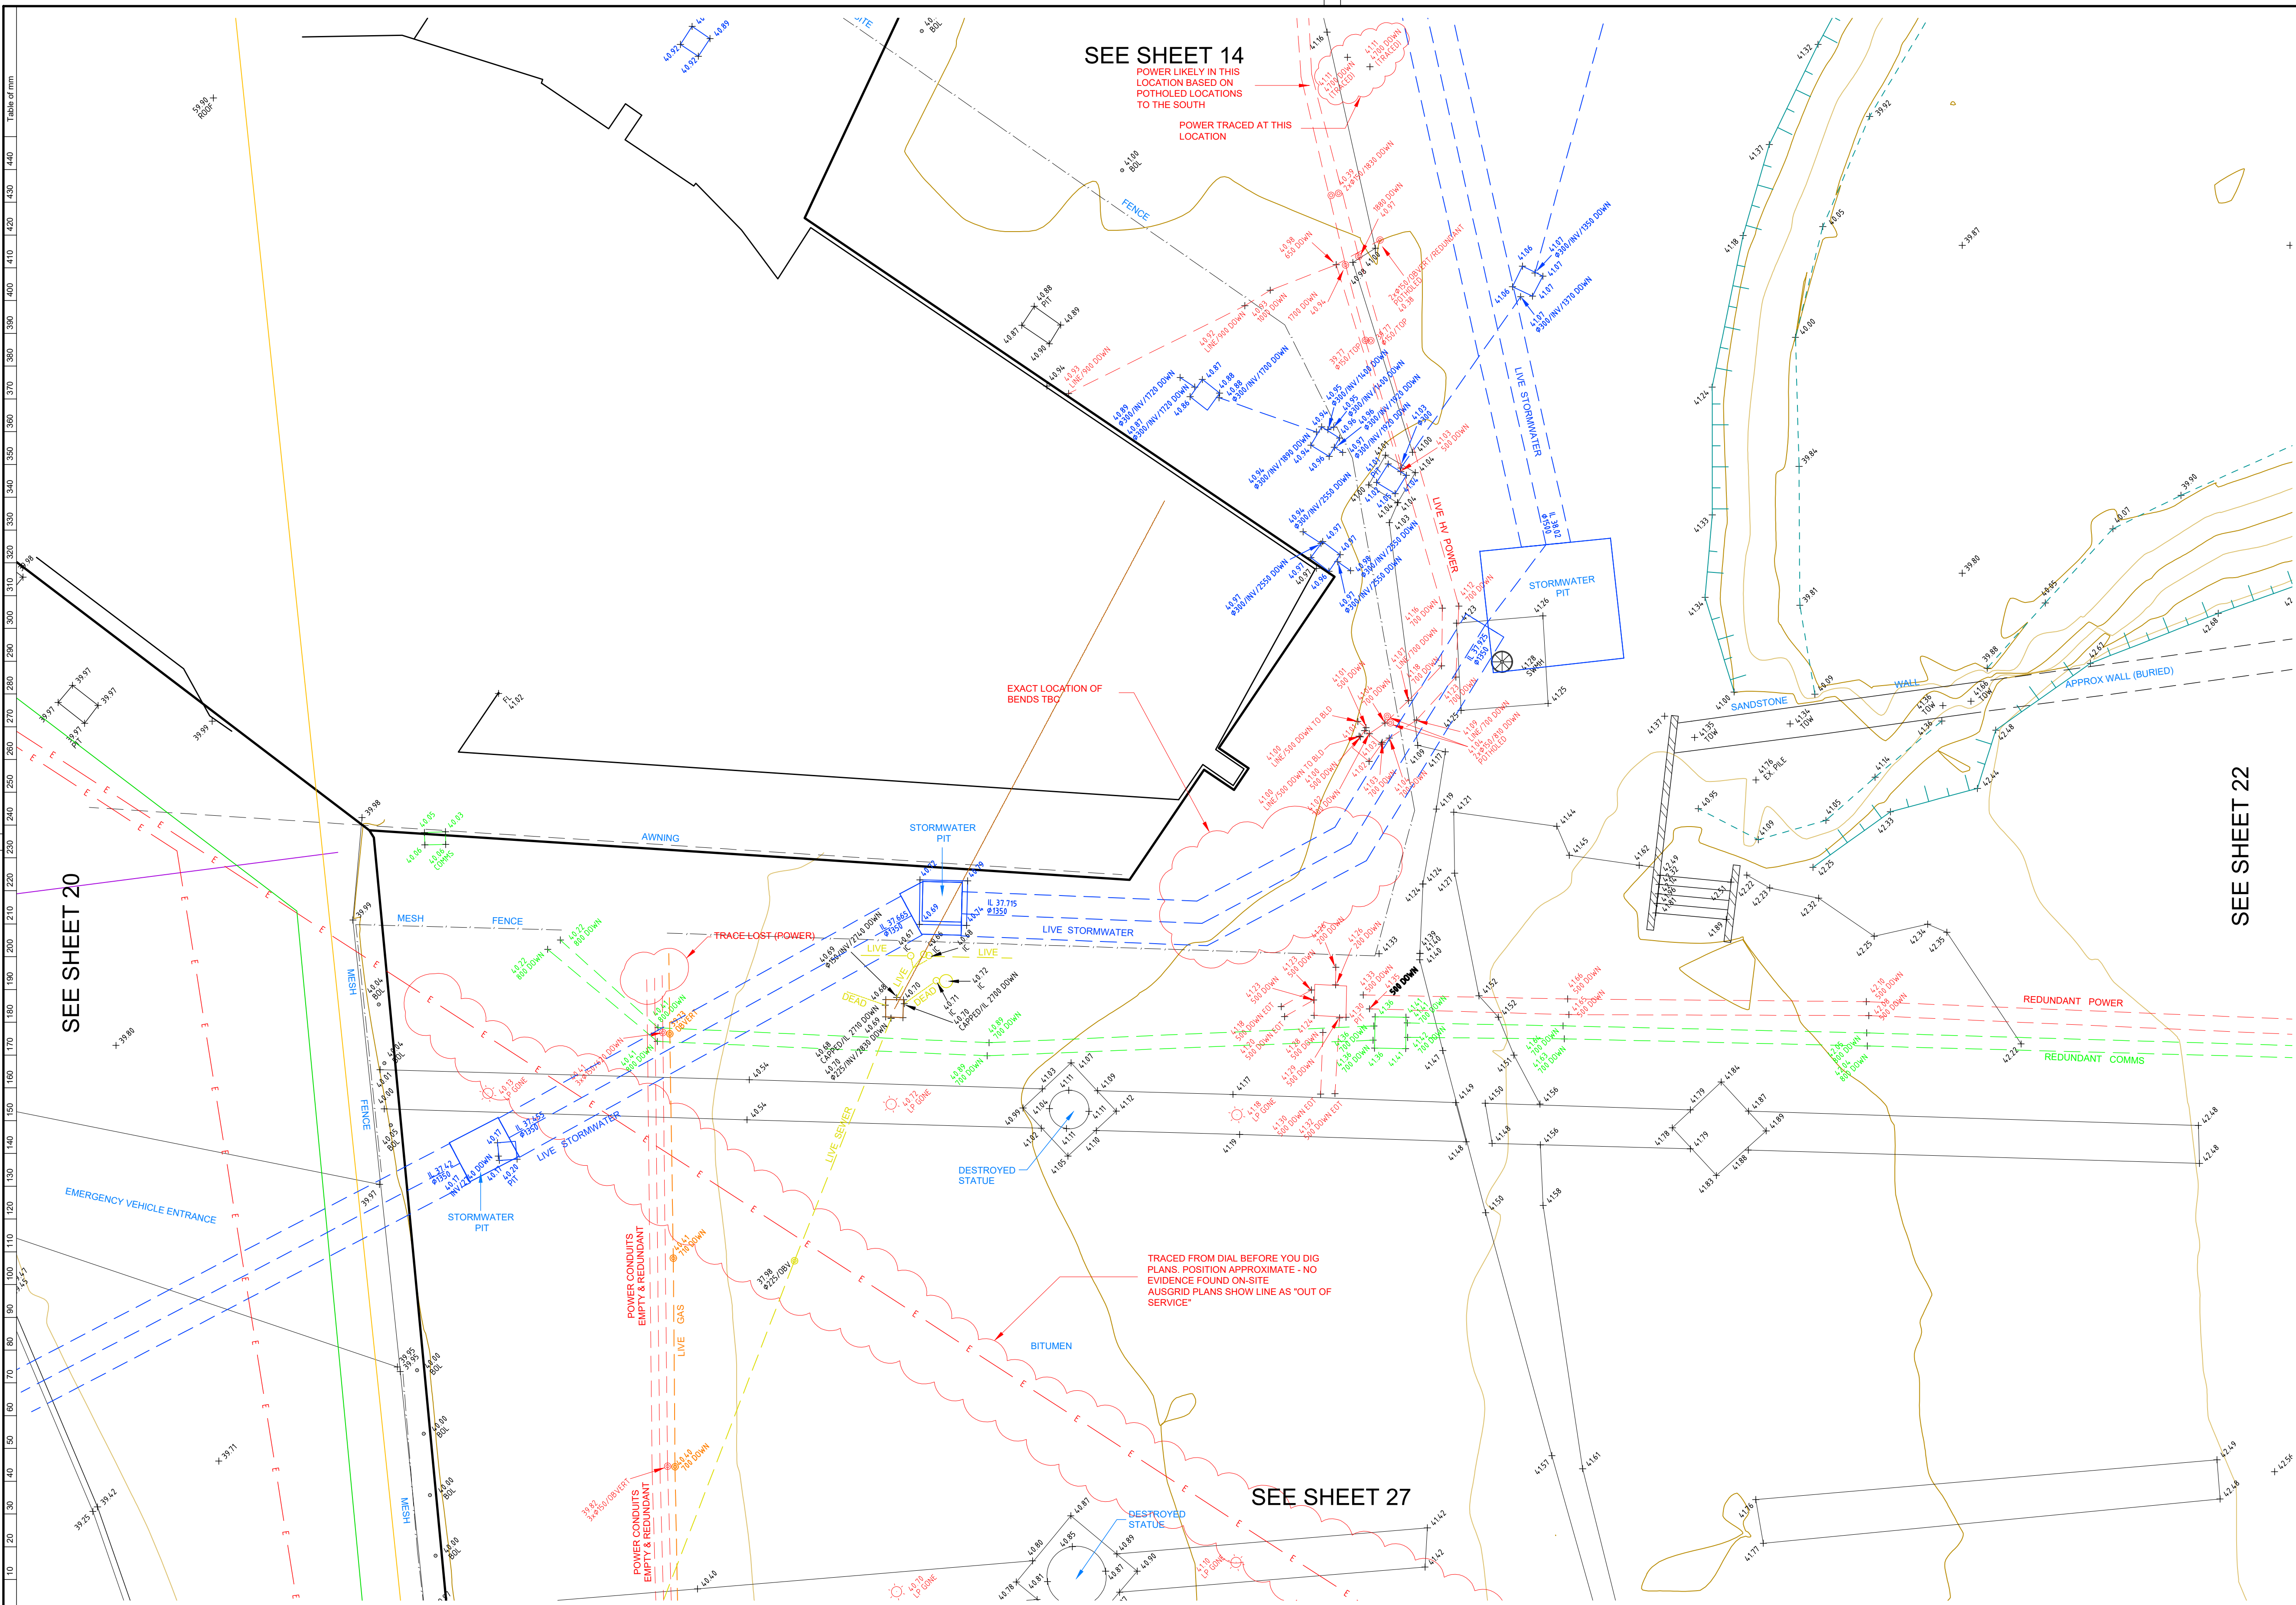

NOTES

LOT AREAS AND BOUNDARY DIMENSIONS HAVE BEEN COMPILED FROM DEPOSITED PLANS AVAILABLE AT NSW LAND REGISTRY SERVICES (NSW LRS). NO BOUNDARIES HAVE BEEN MARKED. POSITION OF IMPROVEMENTS RELATIVE TO BOUNDARIES SHOWN HEREON IS DIAGRAMMATIC ONLY.

BEARINGS SHOWN ON THIS PLAN ARE ORIENTATED TO M.G.A(1994) NORTH BASED ON THE CO-ORDINATES LISTED BELOW. CO-ORDINATES WITHIN THIS DRAWING ARE DERIVED FROM A LOCALISED GROUND DISTANCE BASED SYSTEM, ESTABLISHED FROM M.G.A(1994) GRID CO-ORDINATES OBTAINED FROM SCIMS ON 06-01-2020:

SSM 46143 (ORIGIN OF CO-ORDINATES)
MGA EASTING 335888.247
MGA NORTHING 6248878.867
CLASS B ORDER 2

PM 33276
MGA EASTING 336075.224
MGA NORTHING 6248743.214
CLASS B ORDER 2

THE LOCALISED GROUND DISTANCE CO-ORDINATES MAY BE RE-SCALED TO M.G.A(1994) GRID CO-ORDINATES BY APPLYING A SCALE FACTOR OF 0.999921 ABOUT SSM 46143.

ORIGIN OF LEVELS: SSM 46143 RL 46.080 (AHD) AS SHOWN ON PLAN PREPARED BY RYSGATE SURVEYORS. PLAN SHOWING DETAIL & LEVELS. REFERENCE NO.78439-A, PLAN No. 78439, ISSUE A DATED 09/03/2018.

THE BOUNDARY LOCATIONS SHOWN ON THIS PLAN ARE PROVISIONAL AND SUBJECT TO FURTHER SURVEY.

ONLY VISIBLE SERVICES HAVE BEEN LOCATED ON THIS SURVEY.

SERVICES & UTILITIES SHOWN ON THIS PLAN HAVE BEEN LOCATED BY A COMBINATION OF FIELD SURVEY AND REFERENCE TO SERVICE PLANS FROM STATUTORY AUTHORITIES. SOME SERVICES HAVE BEEN LOCATED FROM STATED DIMENSIONS AND/OR BY SCALING AND THEIR LOCATION IS APPROXIMATE. USHER & COMPANY MAKE NO GUARANTEE ACCURACY OF ANY SERVICE NOT DIRECTLY SURVEYED.

WHERE THE EXACT LOCATION OF UNDERGROUND SERVICES IS CRITICAL TO THE DESIGN OR CONSTRUCTION SERVICE DETAILS SHOULD BE CONFIRMED WITH THE RELEVANT SERVICE AUTHORITY PRIOR TO EXCAVATION.

POTHOLING MAY BE REQUIRED PRIOR TO EXCAVATION TO CONFIRM THE EXACT LOCATION OF UNDERGROUND SERVICES.

COVER DEPTHS SHOWN HEREON ARE BY SERVICES LOCATOR AND ARE APPROXIMATE. USHER & COMPANY HAS NOT VERIFIED ANY SERVICE COVER DEPTHS BY SURVEY.

TREE DIMENSIONS SHOWN TRUNK(DIA) /SPREAD(RADIUS) /HEIGHT.

TREE SIZES ARE ESTIMATES ONLY.

CONTOUR INTERVAL 1.0m MAJOR, 0.5m MINOR.

0.3 TRUNK DIAMETER/3m RADIUS/8m HEIGHT
27.63 RL AT BASE OF TREE
TREE SIZES ARE ESTIMATES ONLY

This plan has been prepared to satisfy the project specific brief provided by the client nominated in the title block and should not be relied upon by any third party.

This plan and the information contained herein remains the property of Usher & Company Pty Ltd until fees are paid in full.

Usher & Company Pty Ltd retains copyright to all plans, electronic files and survey data. Usher & Company Pty Ltd agrees to grant a limited licence for the restricted use of the plans and data by the client identified on the plan and their appointed designers for the intended use only.

Unless agreed to by license any plans, electronic files and survey data cannot be reproduced, relied upon or amended without the express permission of Usher & Company Pty Ltd.

- LEGEND:**
- | | | | |
|-------|--------------------|------|---------------------|
| BOL | BOLLARD | LP | LIGHT POLE |
| CLS D | CLASS D | MH | MANHOLE |
| COMMS | COMMUNICATIONS PIT | OBV | OBVERT |
| EBOX | ELECTRICITY BOX | PP | POWER POLE |
| EC | EDGE OF CONCRETE | SMH | SEWER MANHOLE |
| EOT | END OF TRACE | SWMH | STORMWATER MANHOLE |
| FL | FLOOR LEVEL | SV | STOP VALVE |
| GM | GAS METER | TCB | TRAFFIC CONTROL BOX |
| HS | HARDSTAND | TEL | TELECOMMUNICATION |
| HV | HIGH VOLTAGE | TL | TRAFFIC LIGHT |
| HYD | HYDRANT | TOW | TOP OF WALL |
| IC | INSPECTION COVER | UNK | UNKNOWN |
| INV | INVERT | UTO | UNABLE TO OPEN |
| KO | KERB OUTLET | WM | WATER METER |

- OBV 41.50
41.50
800 DOWN
Ø225
TRACED/1X2 OF
- OBVERT LEVEL
SURFACE LEVEL
800 MILLIMETRES BELOW SURFACE LEVEL
225 MILLIMETRE PIPE DIAMETER
TRACED/1X2 OPTIC FIBRE CABLES
- SCALED SERVICES: (INDICATIVE ONLY - SCALED FROM DBYD & OTHERS)**
- | | |
|---------------|------------------|
| AUSGRID - HV | RAILCORP CENTRAL |
| LOW VOLTAGE | UECOMM |
| TELSTRA | VERIZON |
| AARNET | JEMENA |
| NEXTGEN | WATER MAIN |
| OPTUS | STORMWATER |
| PIPE NETWORKS | SEWER |
| RMS | BUSBYS BORE |
- TRACED/SURVEYED SERVICES:**
- | | |
|--------------------------|------------------|
| ELECTRICITY | STORMWATER |
| TELECOMMUNICATION | GAS |
| SEWER | UNIDENTIFIED |
| WATER | POTHOLED SERVICE |
| POTHOLED SERVICES TRENCH | |
- 0 1 2 3 4 5 10
SCALE 1:100

USHER & COMPANY
Surveying & Land Development Consultants
A.B.N. 70 128 414 602

Suite 23, 1-3 Havilah Street, Chatswood NSW 1507
PO Box 1199, CHATSWOOD NSW 1507
Phone: (02) 9411 8166
Email: admin@ushersurvey.com.au

APPROVED

Amendments			
ISSUE	DATE	SERVICES REVISED	DETAILS
7	08-05-2020	SERVICES REVISED	
8	15-05-2020	SERVICES REVISED AS CLOUDED	
9	28-05-2020	SERVICES REVISED AS CLOUDED	
10	05-06-2020	SERVICES REVISED AS CLOUDED	
11	28-01-2021	SERVICES REVISED AS CLOUDED	
12	15-02-2021	SERVICES REVISED AS CLOUDED	


PLAN:
SHOWING DETAIL AND LEVELS AT HANDOVER
AT SYDNEY FOOTBALL STADIUM REDEVELOPMENT,
MOORE PARK
BEING LOT 10 IN DP 1255013

LGA: SYDNEY
SUBURB: MOORE PARK
ORIGIN: SEE NOTES

REDUCTION RATIO: 1:100
DATUM: AHD
DATE OF SURVEY: 16/03 - ONGOING
SURVEYED BY: MH/SH
DRAWN BY: LL/SH

THIS PLAN IS FOR THE EXCLUSIVE USE OF
JOHN HOLLAND
PLAN REFERENCE
SFS-USH-00-SV-SU00XX03
SHEET 21 OF 40

A1
ISSUE
12

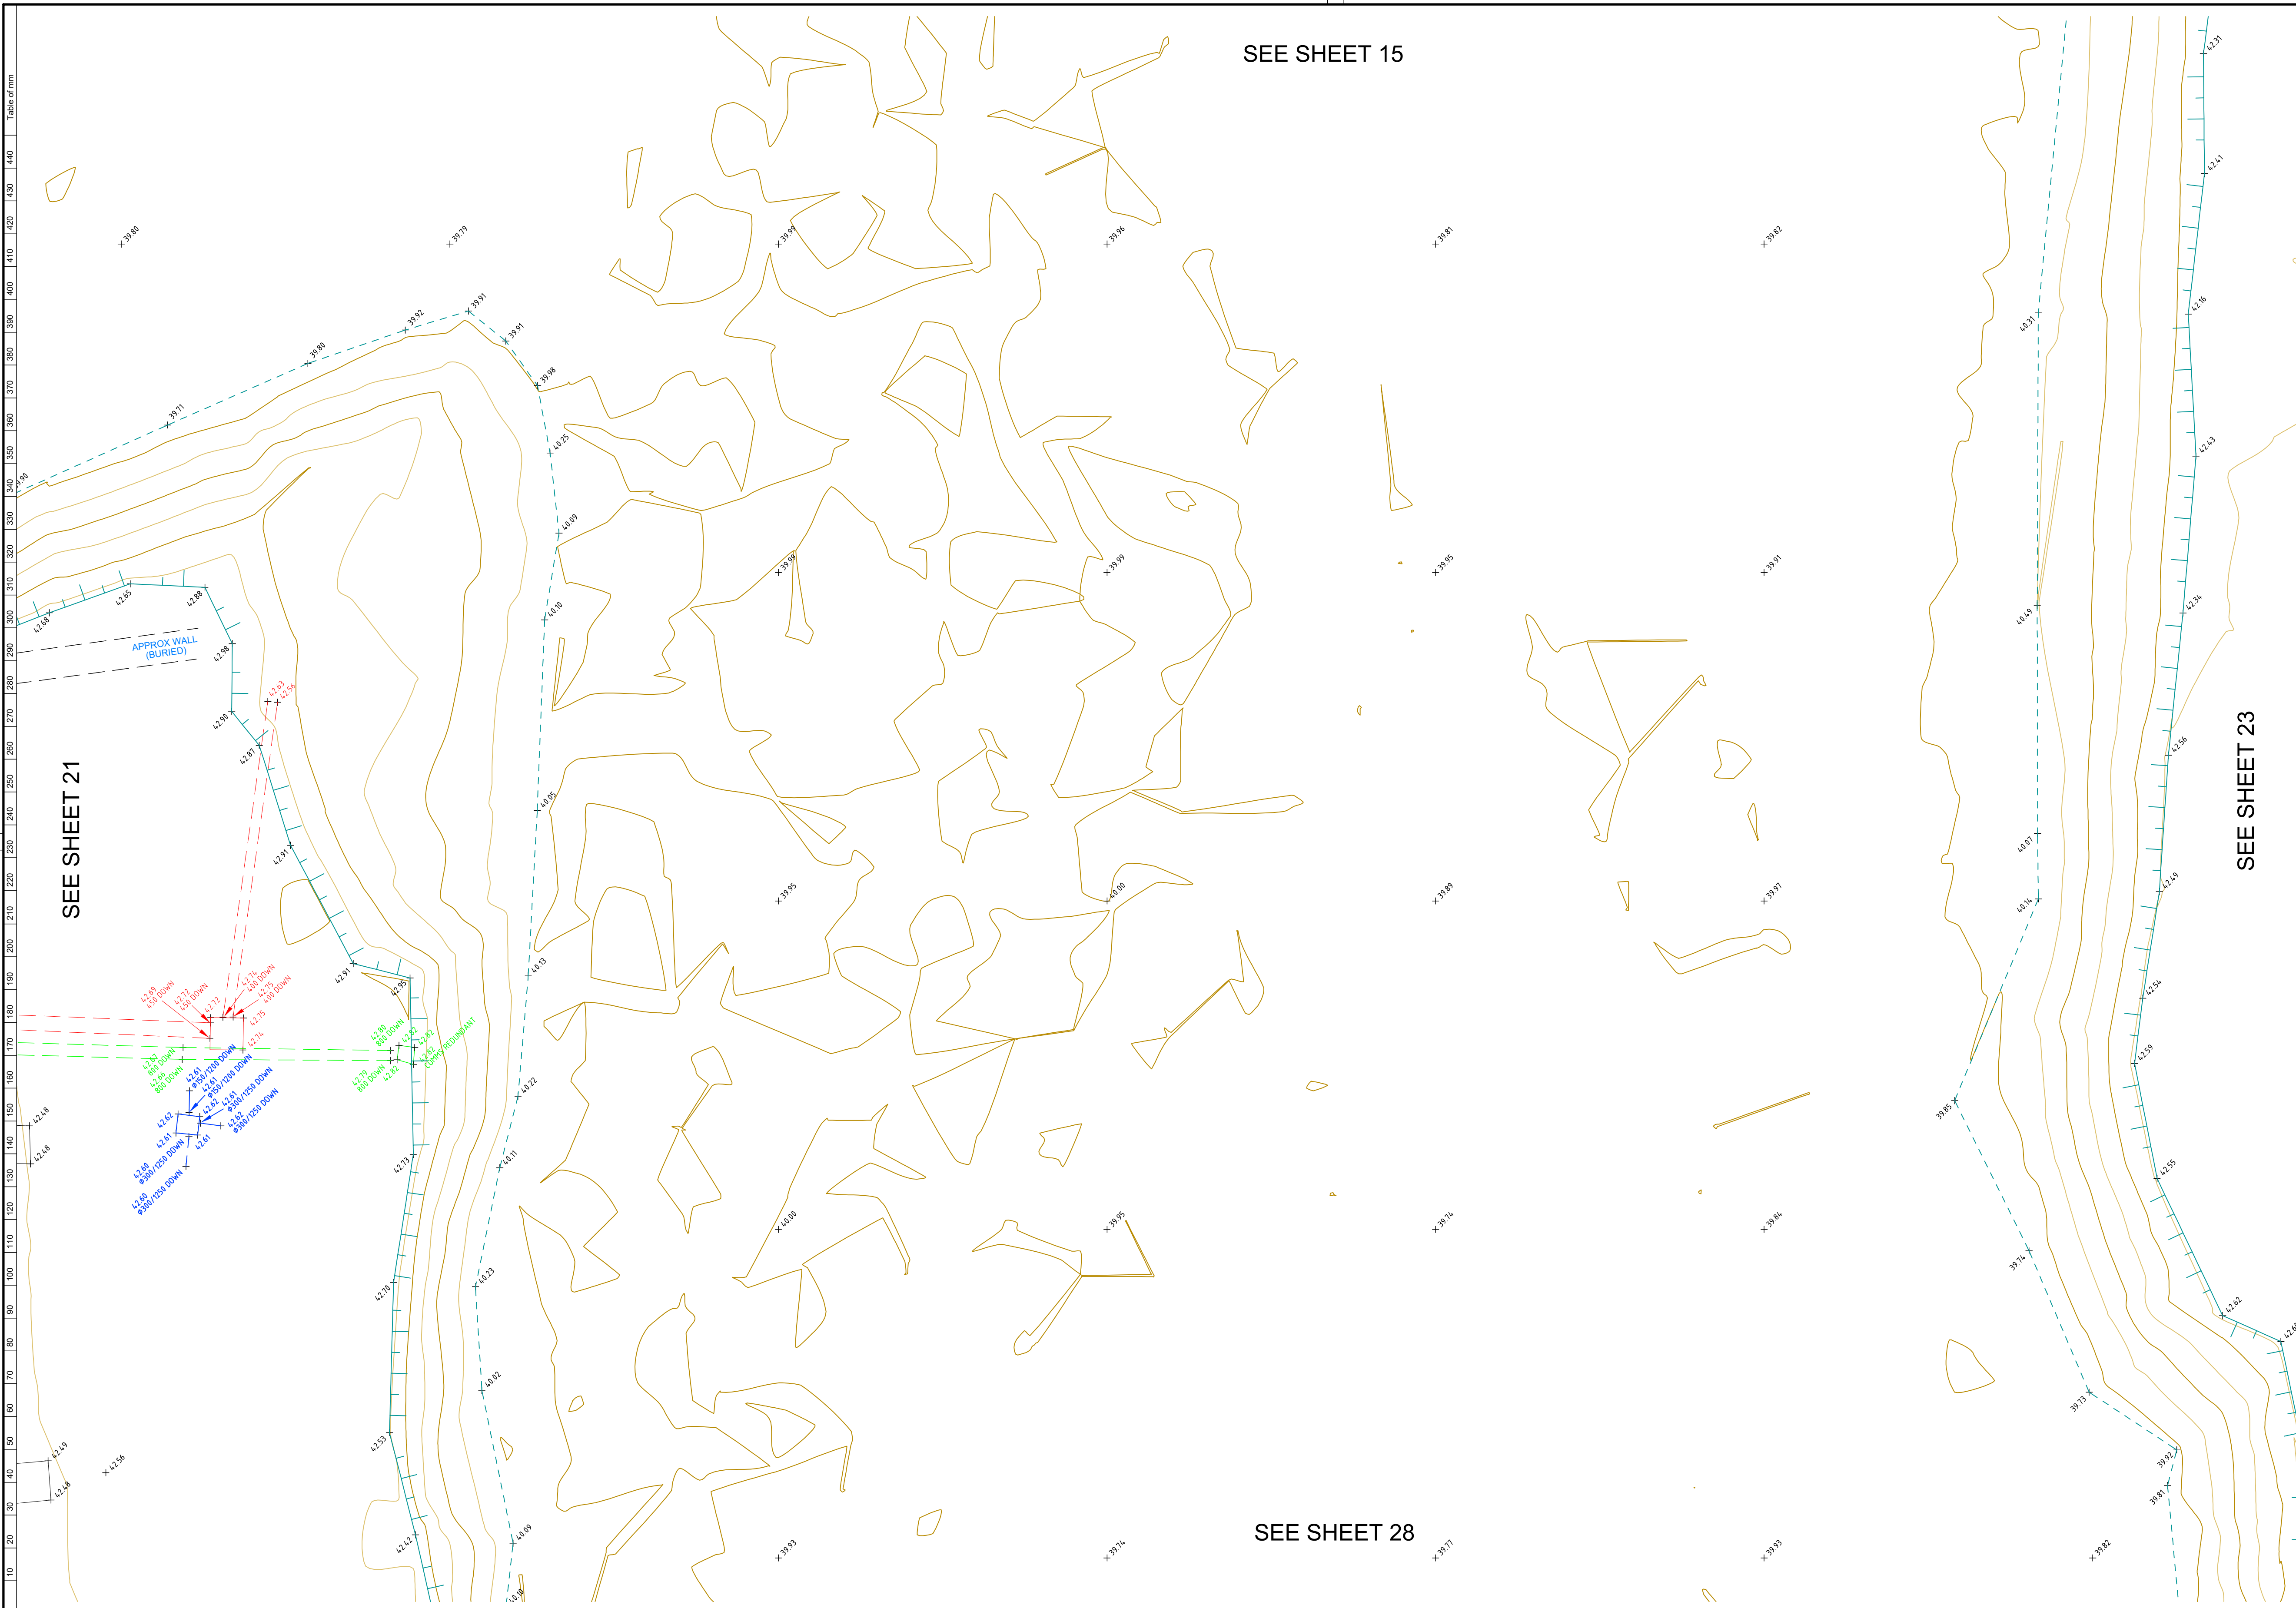

NOTES

LOT AREAS AND BOUNDARY DIMENSIONS HAVE BEEN COMPILED FROM DEPOSITED PLANS AVAILABLE AT NSW LAND REGISTRY SERVICES (NSW LRS). NO BOUNDARIES HAVE BEEN MARKED. POSITION OF IMPROVEMENTS RELATIVE TO BOUNDARIES SHOWN HEREON IS DIAGRAMMATIC ONLY.

BEARINGS SHOWN ON THIS PLAN ARE ORIENTATED TO M.G.A(1994) NORTH BASED ON THE CO-ORDINATES LISTED BELOW.
CO-ORDINATES WITHIN THIS DRAWING ARE DERIVED FROM A LOCALISED GROUND DISTANCE BASED SYSTEM, ESTABLISHED FROM M.G.A(1994) GRID CO-ORDINATES OBTAINED FROM SCIMS ON 06-01-2020:

SSM 46143 (ORIGIN OF CO-ORDINATES)
MGA EASTING 335888.247
MGA NORTHING 6248878.867
CLASS B ORDER 2

PM 33276
MGA EASTING 336075.224
MGA NORTHING 6248743.214
CLASS B ORDER 2

THE LOCALISED GROUND DISTANCE CO-ORDINATES MAY BE RE-SCALED TO M.G.A(1994) GRID CO-ORDINATES BY APPLYING A SCALE FACTOR OF 0.999921 ABOUT SSM 46143.

ORIGIN OF LEVELS: SSM 46143 RL 46.080 (AHD) AS SHOWN ON PLAN PREPARED BY RYSGATE SURVEYORS, PLAN SHOWING DETAIL & LEVELS, REFERENCE No.78439-A, PLAN No. 78439, ISSUE A DATED 09/03/2018.

THE BOUNDARY LOCATIONS SHOWN ON THIS PLAN ARE PROVISIONAL AND SUBJECT TO FURTHER SURVEY.

ONLY VISIBLE SERVICES HAVE BEEN LOCATED ON THIS SURVEY.

SERVICES & UTILITIES SHOWN ON THIS PLAN HAVE BEEN LOCATED BY A COMBINATION OF FIELD SURVEY AND REFERENCE TO SERVICE PLANS FROM STATUTORY AUTHORITIES. SOME SERVICES HAVE BEEN LOCATED FROM STATED DIMENSIONS AND/OR BY SCALING AND THEIR LOCATION IS APPROXIMATE. USHER & COMPANY MAKE NO GUARANTEE ACCURACY OF ANY SERVICE NOT DIRECTLY SURVEYED.

WHERE THE EXACT LOCATION OF UNDERGROUND SERVICES IS CRITICAL TO THE DESIGN OR CONSTRUCTION SERVICE DETAILS SHOULD BE CONFIRMED WITH THE RELEVANT SERVICE AUTHORITY PRIOR TO EXCAVATION.

POTHOLING MAY BE REQUIRED PRIOR TO EXCAVATION TO CONFIRM THE EXACT LOCATION OF UNDERGROUND SERVICES.

COVER DEPTHS SHOWN HEREON ARE BY SERVICES LOCATOR AND ARE APPROXIMATE. USHER & COMPANY HAS NOT VERIFIED ANY SERVICE COVER DEPTHS BY SURVEY.

TREE DIMENSIONS SHOWN TRUNK(DIA) /SPREAD(RADIUS) /HEIGHT.

TREE SIZES ARE ESTIMATES ONLY.

CONTOUR INTERVAL 1.0m MAJOR, 0.5m MINOR.

 0.3 TRUNK DIAMETER/3m RADIUS/8m HEIGHT
27.63 RL AT BASE OF TREE
TREE SIZES ARE ESTIMATES ONLY

This plan has been prepared to satisfy the project specific brief provided by the client nominated in the title block and should not be relied upon by any third party.

This plan and the information contained herein remains the property of Usher & Company Pty Ltd until fees are paid in full.

Usher & Company Pty Ltd retains copyright to all plans, electronic files and survey data. Usher & Company Pty Ltd agrees to grant a limited licence for the restricted use of the plans and data by the client identified on the plan and their appointed designers for the intended use only.

Unless agreed to by license any plans, electronic files and survey data cannot be reproduced, relied upon or amended without the express permission of Usher & Company Pty Ltd.



LEGEND:

BOL	BOLLARD	LP	LIGHT POLE
CLS D	CLASS D	MH	MANHOLE
COMMS	COMMUNICATIONS PIT	OBV	OBVERT
EBOX	ELECTRICITY BOX	PP	POWER POLE
EC	EDGE OF CONCRETE	SMH	SEWER MANHOLE
EOT	END OF TRACE	SWMH	STORMWATER MANHOLE
FL	FLOOR LEVEL	SV	STOP VALVE
GM	GAS METER	TCB	TRAFFIC CONTROL BOX
HS	HARDSTAND	TEL	TELECOMMUNICATION
HV	HIGH VOLTAGE	TL	TRAFFIC LIGHT
HYD	HYDRANT	TOW	TOP OF WALL
IC	INSPECTION COVER	UNK	UNKNOWN
INV	INVERT	UTO	UNABLE TO OPEN
KO	KERB OUTLET	WM	WATER METER


OBV 41.50	OBVERT LEVEL
41.50	SURFACE LEVEL
800 DOWN	800 MILLIMETRES BELOW SURFACE LEVEL
Ø225	225 MILLIMETRE PIPE DIAMETER
TRACED/1X2 OF	TRACED/1X2 OPTIC FIBRE CABLES

SCALED SERVICES (INDICATIVE ONLY - SCALED FROM DBYD & OTHERS)

	AUSGRID - HV		RAILCORP CENTRAL
	LOW VOLTAGE		UECOMM
	TELSTRA		VERIZON
	AARNET		JEMENA
	NEXTGEN		WATER MAIN
	OPTUS		STORMWATER
	PIPE NETWORKS		SEWER
	RMS		BUSBYS BORE

TRACED/SURVEYED SERVICES:

	ELECTRICITY
	STORMWATER
	TELECOMMUNICATION
	GAS
	SEWER
	UNIDENTIFIED
	WATER
	POTHOLED SERVICE
	POTHOLED SERVICES TRENCH

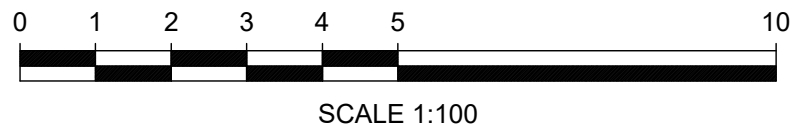

USHER & COMPANY
Surveying & Land Development Consultants
A.B.N. 70 128 414 602

Suite 23, 1-3 Havilah Street, Chatswood NSW 2057
PO Box 1199, CHATSWOOD NSW 2057
Phone: (02) 9411 8166
Email: admin@ushersurvey.com.au

APPROVED

Amendments			
ISSUE	DATE	SERVICES REVISED	DETAILS
7	08-05-2020	SERVICES REVISED	
8	15-05-2020	SERVICES REVISED AS CLOUDED	
9	28-05-2020	SERVICES REVISED AS CLOUDED	
10	05-06-2020	SERVICES REVISED AS CLOUDED	
11	28-01-2021	SERVICES REVISED AS CLOUDED	
12	15-02-2021	SERVICES REVISED AS CLOUDED	


PLAN:
SHOWING DETAIL AND LEVELS AT HANDOVER
AT SYDNEY FOOTBALL STADIUM REDEVELOPMENT,
MOORE PARK
BEING LOT 10 IN DP 1255013

LGA: SYDNEY
SUBURB: MOORE PARK
ORIGIN: SEE NOTES

REDUCTION RATIO: 1:100
DATUM: AHD
DATE OF SURVEY: 16/03 - ONGOING
SURVEYED BY: MH/SH
DRAWN BY: LL/SH

THIS PLAN IS FOR THE EXCLUSIVE USE OF
JOHN HOLLAND
PLAN REFERENCE
SFS-USH-00-SV-SU00XX03
SHEET 22 OF 40

A1
ISSUE
12

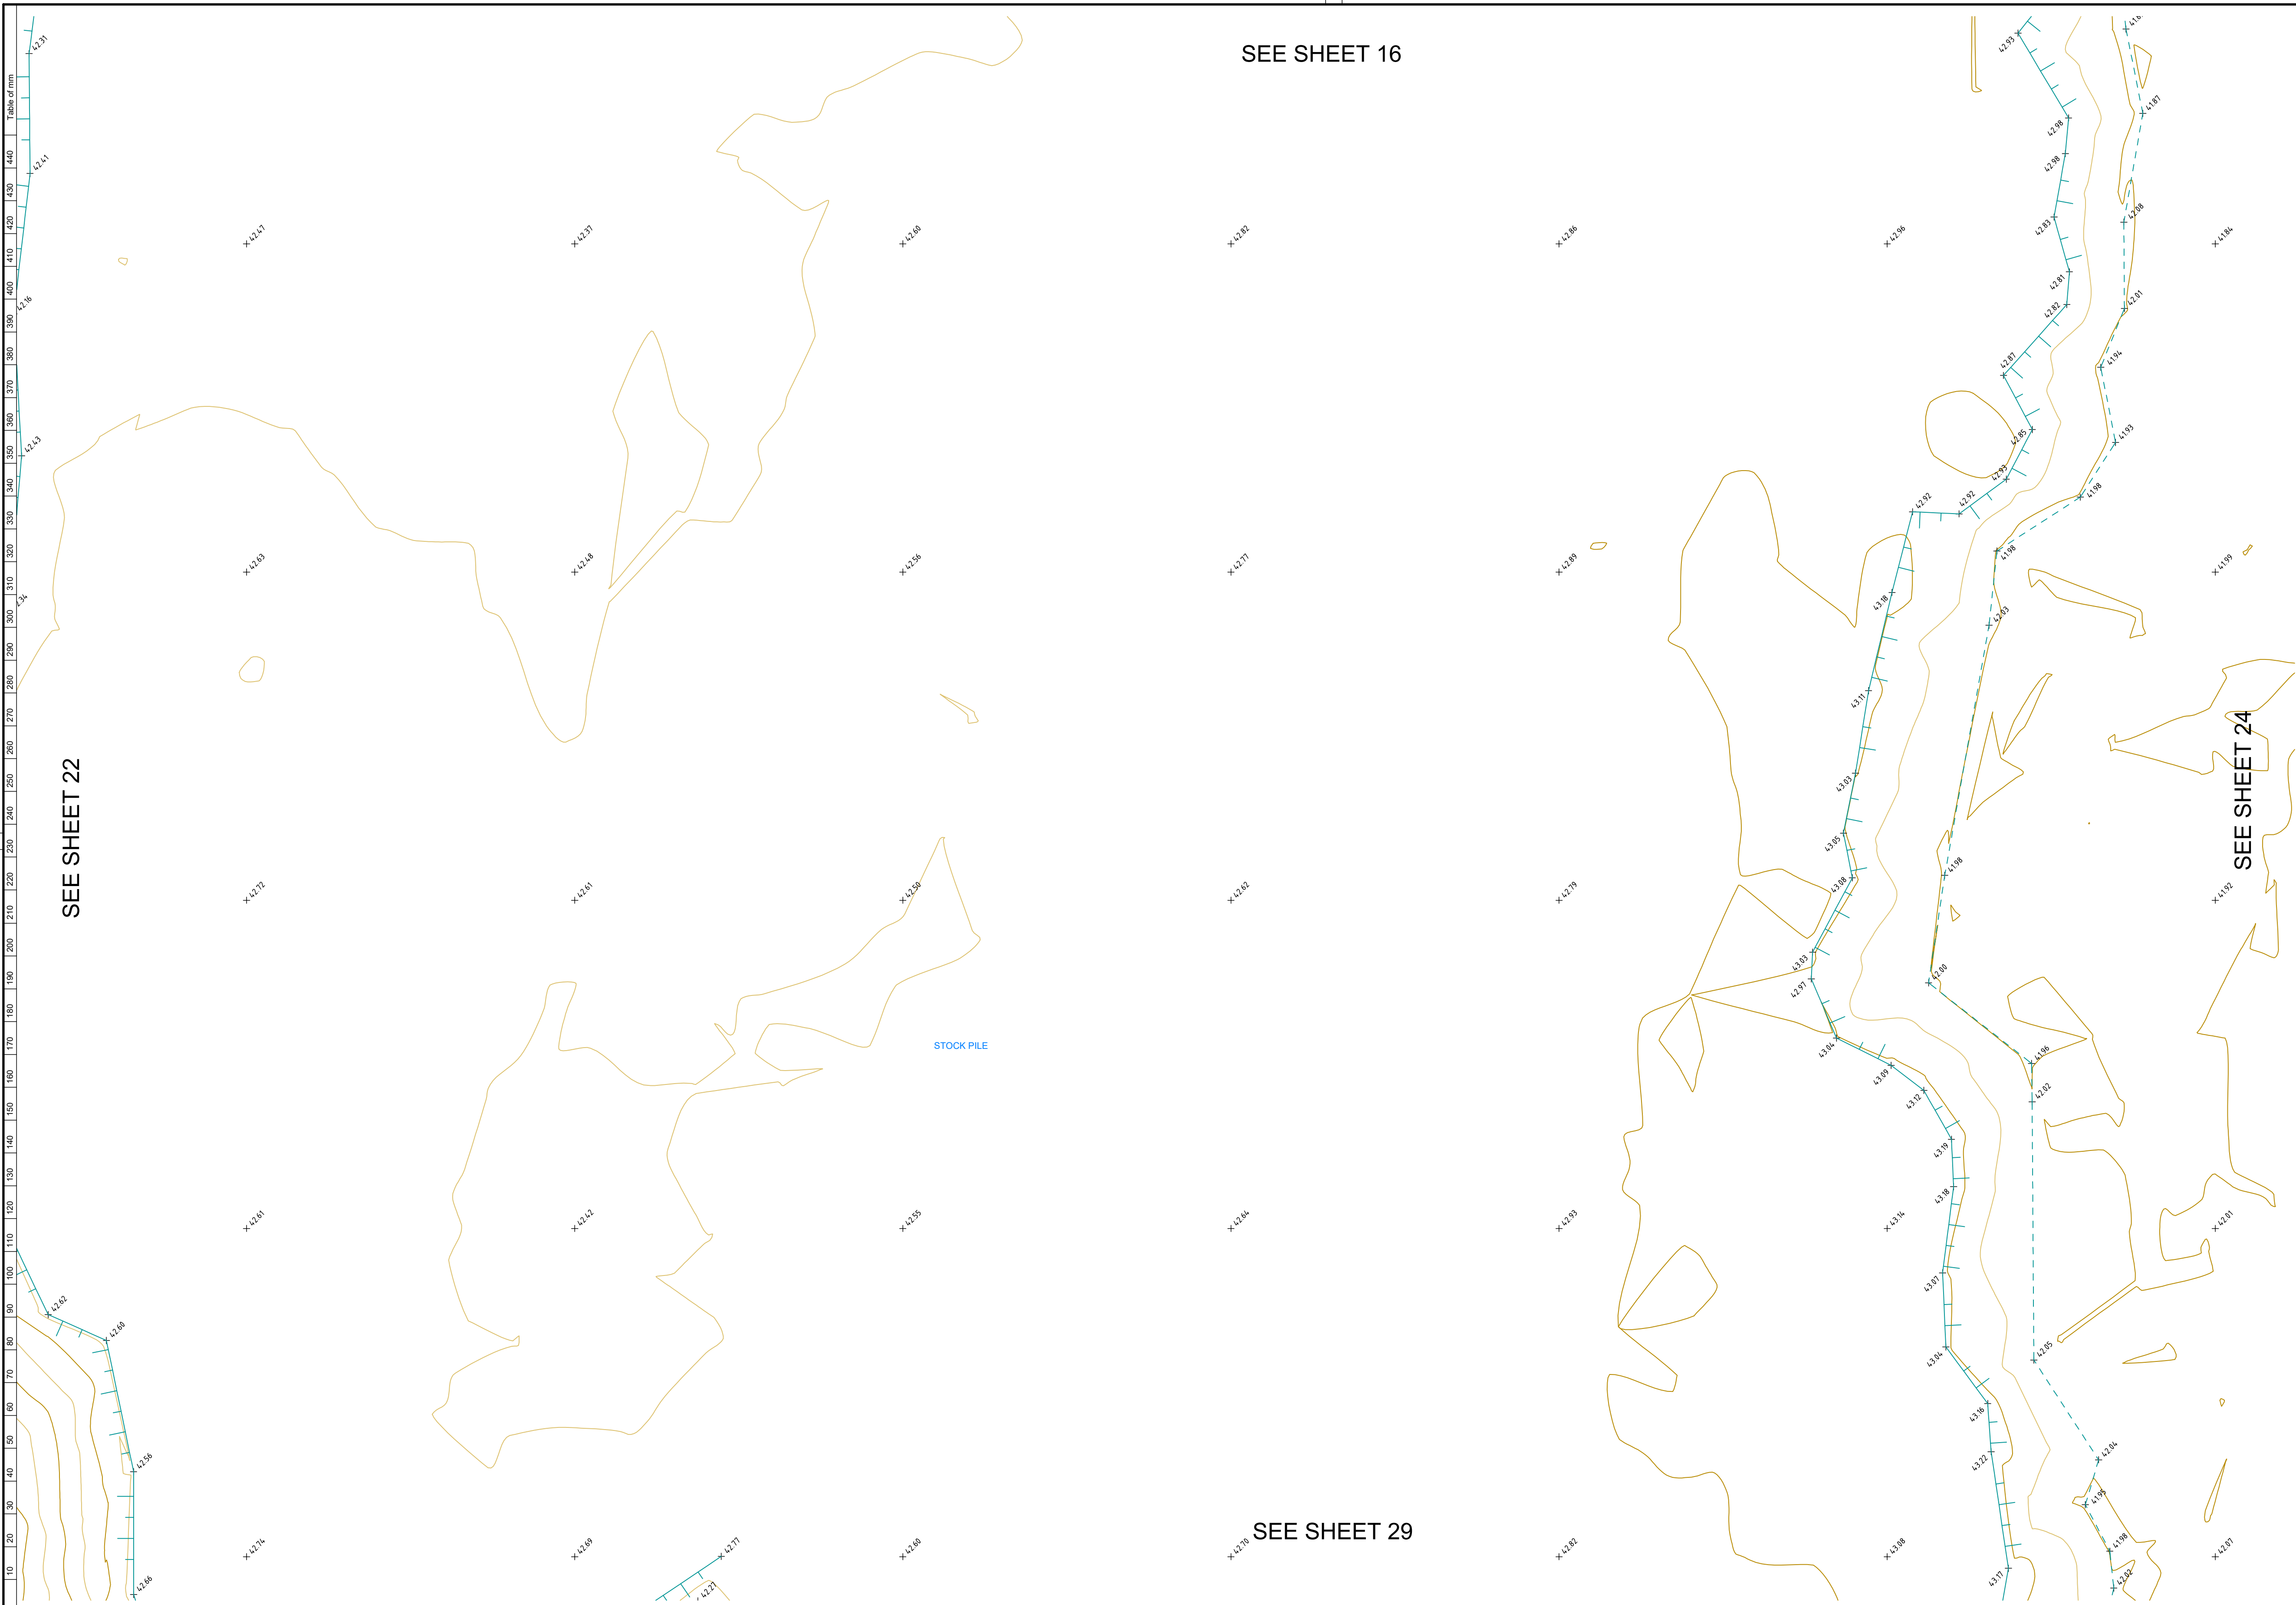

NOTES

LOT AREAS AND BOUNDARY DIMENSIONS HAVE BEEN COMPILED FROM DEPOSITED PLANS AVAILABLE AT NSW LAND REGISTRY SERVICES (NSW LRS). NO BOUNDARIES HAVE BEEN MARKED. POSITION OF IMPROVEMENTS RELATIVE TO BOUNDARIES SHOWN HEREON IS DIAGRAMMATIC ONLY.

BEARINGS SHOWN ON THIS PLAN ARE ORIENTATED TO M.G.A(1994) NORTH BASED ON THE CO-ORDINATES LISTED BELOW.
CO-ORDINATES WITHIN THIS DRAWING ARE DERIVED FROM A LOCALISED GROUND DISTANCE BASED SYSTEM, ESTABLISHED FROM M.G.A(1994) GRID CO-ORDINATES OBTAINED FROM SCIMS ON 06-01-2020:

SSM 46143 (ORIGIN OF CO-ORDINATES)
MGA EASTING 335888.247
MGA NORTHING 6248878.867
CLASS B ORDER 2

PM 33276
MGA EASTING 336075.224
MGA NORTHING 6248743.214
CLASS B ORDER 2

THE LOCALISED GROUND DISTANCE CO-ORDINATES MAY BE RE-SCALED TO M.G.A(1994) GRID CO-ORDINATES BY APPLYING A SCALE FACTOR OF 0.999921 ABOUT SSM 46143.

ORIGIN OF LEVELS: SSM 46143 RL 46 080 (AHD) AS SHOWN ON PLAN PREPARED BY RYSGATE SURVEYORS, PLAN SHOWING DETAIL & LEVELS, REFERENCE No.78439-A, PLAN No. 78439, ISSUE A DATED 09/03/2018.

THE BOUNDARY LOCATIONS SHOWN ON THIS PLAN ARE PROVISIONAL AND SUBJECT TO FURTHER SURVEY.

ONLY VISIBLE SERVICES HAVE BEEN LOCATED ON THIS SURVEY.

SERVICES & UTILITIES SHOWN ON THIS PLAN HAVE BEEN LOCATED BY A COMBINATION OF FIELD SURVEY AND REFERENCE TO SERVICE PLANS FROM STATUTORY AUTHORITIES. SOME SERVICES HAVE BEEN LOCATED FROM STATED DIMENSIONS AND/OR BY SCALING AND THEIR LOCATION IS APPROXIMATE. USHER & COMPANY MAKE NO GUARANTEE ACCURACY OF ANY SERVICE NOT DIRECTLY SURVEYED.

WHERE THE EXACT LOCATION OF UNDERGROUND SERVICES IS CRITICAL TO THE DESIGN OR CONSTRUCTION SERVICE DETAILS SHOULD BE CONFIRMED WITH THE RELEVANT SERVICE AUTHORITY PRIOR TO EXCAVATION.

POTHOLING MAY BE REQUIRED PRIOR TO EXCAVATION TO CONFIRM THE EXACT LOCATION OF UNDERGROUND SERVICES.

COVER DEPTHS SHOWN HEREON ARE BY SERVICES LOCATOR AND ARE APPROXIMATE. USHER & COMPANY HAS NOT VERIFIED ANY SERVICE COVER DEPTHS BY SURVEY.

TREE DIMENSIONS SHOWN TRUNK(DIA) /SPREAD(RADIUS) /HEIGHT.

TREE SIZES ARE ESTIMATES ONLY.

CONTOUR INTERVAL 1.0m MAJOR, 0.5m MINOR.

0.3 TRUNK DIAMETER/3m RADIUS/8m HEIGHT
27.63 RL AT BASE OF TREE
TREE SIZES ARE ESTIMATES ONLY

This plan has been prepared to satisfy the project specific brief provided by the client nominated in the title block and should not be relied upon by any third party.

This plan and the information contained hereon remains the property of Usher & Company Pty Ltd until fees are paid in full.

Usher & Company Pty Ltd retains copyright to all plans, electronic files and survey data. Usher & Company Pty Ltd agrees to grant a limited licence for the restricted use of the plans and data by the client identified on the plan and their appointed designers for the intended use only.

Unless agreed to by license any plans, electronic files and survey data cannot be reproduced, relied upon or amended without the express permission of Usher & Company Pty Ltd.




LEGEND:			
BOL	BOLLARD	LP	LIGHT POLE
CLS D	CLASS D	MH	MANHOLE
COMMS	COMMUNICATIONS PIT	OBV	OBVERT
EBOX	ELECTRICITY BOX	PP	POWER POLE
EC	EDGE OF CONCRETE	SMH	SEWER MANHOLE
EOT	END OF TRACE	SWMH	STORMWATER MANHOLE
FL	FLOOR LEVEL	SV	STOP VALVE
GM	GAS METER	TCB	TRAFFIC CONTROL BOX
HS	HARDSTAND	TEL	TELECOMMUNICATION
HV	HIGH VOLTAGE	TL	TRAFFIC LIGHT
HYD	HYDRANT	TOW	TOP OF WALL
IC	INSPECTION COVER	UNK	UNKNOWN
INV	INVERT	UTO	UNABLE TO OPEN
KO	KERB OUTLET	WM	WATER METER

OBV 41.50	OBVERT LEVEL
41.50	SURFACE LEVEL
800 DOWN	800 MILLIMETRES BELOW SURFACE LEVEL
Ø225	225 MILLIMETRE PIPE DIAMETER
TRACED/1X2 OF	TRACED/1X2 OPTIC FIBRE CABLES

SCALED SERVICES: (INDICATIVE ONLY - SCALED FROM DBYD & OTHERS)			
---	AUSGRID - HV	---	RAILCORP CENTRAL
---	LOW VOLTAGE	---	UECOMM
---	TELSTRA	---	VERIZON
---	AARNET	---	JEMENA
---	NEXTEL	---	WATER MAIN
---	OPTUS	---	STORMWATER
---	PIPE NETWORKS	---	SEWER
---	RMS	---	BUSBYS BORE

TRACED/SURVEYED SERVICES:	
---	ELECTRICITY
---	STORMWATER
---	TELECOMMUNICATION
---	GAS
---	SEWER
---	UNIDENTIFIED
---	WATER
---	POTHOLED SERVICE
---	POTHOLED SERVICES TRENCH

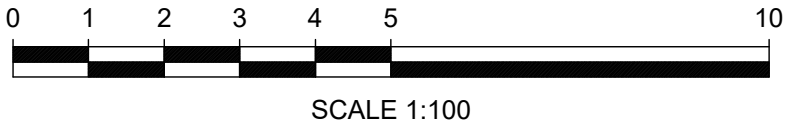

USHER & COMPANY
Surveying & Land Development Consultants
A.B.N. 70 128 414 602

Suite 23, 1-3 Havilah Street, Chatswood NSW 2057
PO Box 1199, CHATSWOOD NSW 2057
Phone: (02) 9411 8166
Email: admin@ushersurvey.com.au

APPROVED

Amendments			
ISSUE	DATE	SERVICES REVISED	DETAILS
7	08-05-2020	SERVICES REVISED	
8	15-05-2020	SERVICES REVISED AS CLOUDED	
9	28-05-2020	SERVICES REVISED AS CLOUDED	
10	05-06-2020	SERVICES REVISED AS CLOUDED	
11	28-01-2021	SERVICES REVISED AS CLOUDED	
12	15-02-2021	SERVICES REVISED AS CLOUDED	


PLAN:
SHOWING DETAIL AND LEVELS AT HANDOVER
AT SYDNEY FOOTBALL STADIUM REDEVELOPMENT,
MOORE PARK
BEING LOT 10 IN DP 1255013

LGA: SYDNEY
SUBURB: MOORE PARK
ORIGIN: SEE NOTES

REDUCTION RATIO: 1:100
DATUM: AHD
DATE OF SURVEY: 16/03 - ONGOING
SURVEYED BY: MH/SH
DRAWN BY: LL/SH

THIS PLAN IS FOR THE EXCLUSIVE USE OF
JOHN HOLLAND
PLAN REFERENCE
SFS-USH-00-SV-SU00XX03
SHEET 23 OF 40

A1
ISSUE
12

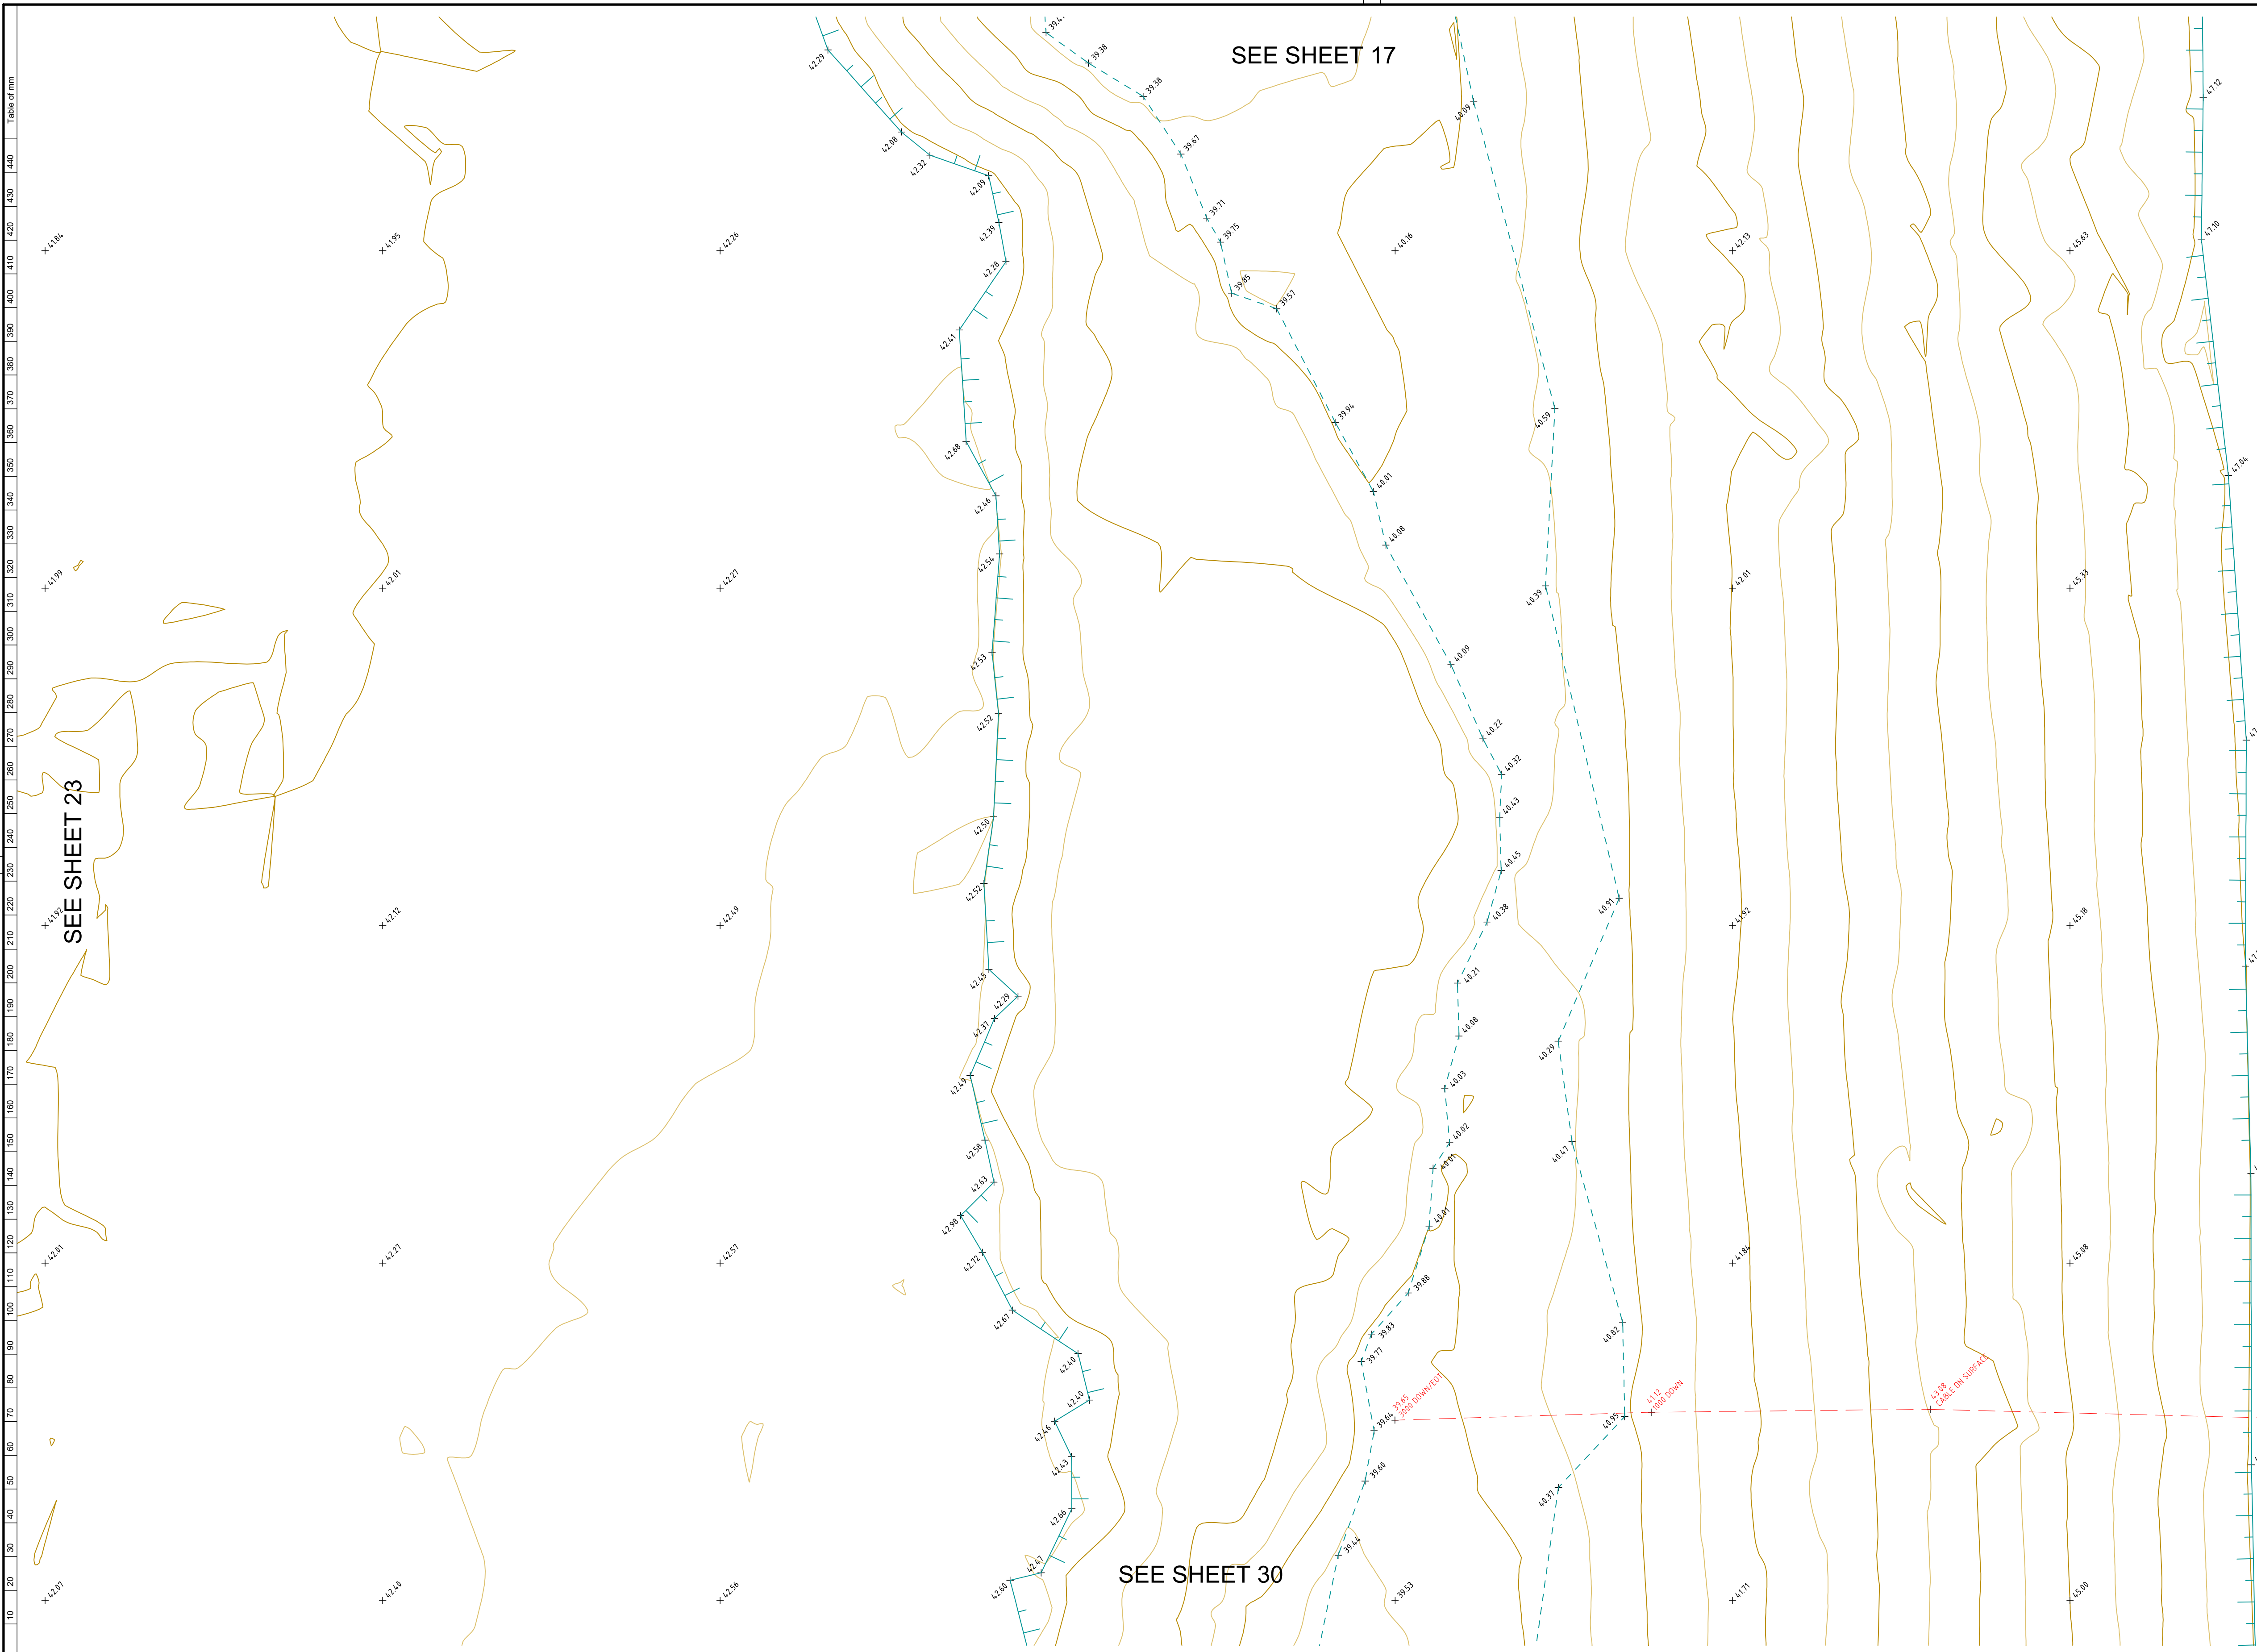

NOTES

LOT AREAS AND BOUNDARY DIMENSIONS HAVE BEEN COMPILED FROM DEPOSITED PLANS AVAILABLE AT NSW LAND REGISTRY SERVICES (NSW LRS). NO BOUNDARIES HAVE BEEN MARKED. POSITION OF IMPROVEMENTS RELATIVE TO BOUNDARIES SHOWN HEREON IS DIAGRAMMATIC ONLY.

BEARINGS SHOWN ON THIS PLAN ARE ORIENTATED TO M.G.A(1994) NORTH BASED ON THE CO-ORDINATES LISTED BELOW.
CO-ORDINATES WITHIN THIS DRAWING ARE DERIVED FROM A LOCALISED GROUND DISTANCE BASED SYSTEM, ESTABLISHED FROM M.G.A(1994) GRID CO-ORDINATES OBTAINED FROM SCIMS ON 06-01-2020:

SSM 46143 (ORIGIN OF CO-ORDINATES)
MGA EASTING 335888.247
MGA NORTHING 6248878.867
CLASS B ORDER 2

PM 33276
MGA EASTING 336075.224
MGA NORTHING 6248743.214
CLASS B ORDER 2

THE LOCALISED GROUND DISTANCE CO-ORDINATES MAY BE RE-SCALED TO M.G.A(1994) GRID CO-ORDINATES BY APPLYING A SCALE FACTOR OF 0.999921 ABOUT SSM 46143.

ORIGIN OF LEVELS: SSM 46143 RL 46.080 (AHD) AS SHOWN ON PLAN PREPARED BY RYGADE SURVEYORS, PLAN SHOWING TAIL & LEVELS, REFERENCE No.78439-A, PLAN No. 78439, ISSUE A DATED 09/03/2018.

THE BOUNDARY LOCATIONS SHOWN ON THIS PLAN ARE PROVISIONAL AND SUBJECT TO FURTHER SURVEY.

ONLY VISIBLE SERVICES HAVE BEEN LOCATED ON THIS SURVEY.

SERVICES & UTILITIES SHOWN ON THIS PLAN HAVE BEEN LOCATED BY A COMBINATION OF FIELD SURVEY AND REFERENCE TO SERVICE PLANS FROM STATUTORY AUTHORITIES. SOME SERVICES HAVE BEEN LOCATED FROM STATED DIMENSIONS AND/OR BY SCALING AND THEIR LOCATION IS APPROXIMATE. USHER & COMPANY MAKE NO GUARANTEE ACCURACY OF ANY SERVICE NOT DIRECTLY SURVEYED.

WHERE THE EXACT LOCATION OF UNDERGROUND SERVICES IS CRITICAL TO THE DESIGN OR CONSTRUCTION SERVICE DETAILS SHOULD BE CONFIRMED WITH THE RELEVANT SERVICE AUTHORITY PRIOR TO EXCAVATION.

POTHOLING MAY BE REQUIRED PRIOR TO EXCAVATION TO CONFIRM THE EXACT LOCATION OF UNDERGROUND SERVICES.

COVER DEPTHS SHOWN HEREON ARE BY SERVICES LOCATOR AND ARE APPROXIMATE. USHER & COMPANY HAS NOT VERIFIED ANY SERVICE COVER DEPTHS BY SURVEY.

TREE DIMENSIONS SHOWN TRUNK(DIA) /SPREAD(RADIUS) /HEIGHT.

TREE SIZES ARE ESTIMATES ONLY.

CONTOUR INTERVAL 1.0m MAJOR, 0.5m MINOR.

0.3 TRUNK DIAMETER/3m RADIUS/8m HEIGHT
27.63 RL AT BASE OF TREE
TREE SIZES ARE ESTIMATES ONLY

This plan has been prepared to satisfy the project specific brief provided by the client nominated in the title block and should not be relied upon by any third party.

This plan and the information contained herein remains the property of Usher & Company Pty Ltd until fees are paid in full.

Usher & Company Pty Ltd retains copyright to all plans, electronic files and survey data. Usher & Company Pty Ltd agrees to grant a limited licence for the restricted use of the plans and data by the client identified on the plan and their appointed designers for the intended use only.

Unless agreed to by license any plans, electronic files and survey data cannot be reproduced, relied upon or amended without the express permission of Usher & Company Pty Ltd.



LEGEND:

BOL	BOLLARD	LP	LIGHT POLE
CLS D	CLASS D	MH	MANHOLE
COMMS	COMMUNICATIONS PIT	OBV	OBVERT
EBOX	ELECTRICITY BOX	PP	POWER POLE
EC	EDGE OF CONCRETE	SMH	SEWER MANHOLE
EOT	END OF TRACE	SWMH	STORMWATER MANHOLE
FL	FLOOR LEVEL	SV	STOP VALVE
GM	GAS METER	TCB	TRAFFIC CONTROL BOX
HS	HARDSFAND	TEL	TELECOMMUNICATION
HV	HIGH VOLTAGE	TL	TRAFFIC LIGHT
HYD	HYDRANT	TOW	TOP OF WALL
IC	INSPECTION COVER	UNK	UNKNOWN
INV	INVERT	UTO	UNABLE TO OPEN
KO	KERB OUTLET	WM	WATER METER


OBV 41.50	OBVERT LEVEL
41.50	SURFACE LEVEL
800 DOWN	800 MILLIMETRES BELOW SURFACE LEVEL
Ø225	225 MILLIMETRE PIPE DIAMETER
TRACED/1X2 OF	TRACED/1X2 OPTIC FIBRE CABLES

SCALED SERVICES: (INDICATIVE ONLY - SCALED FROM DBYD & OTHERS)

AUSGRID - HV	RAILCORP CENTRAL
LOW VOLTAGE	UECOMM
TELSTRA	VERIZON
AARNET	JEMENA
NEXTGEN	WATER MAIN
OPTUS	STORMWATER
PIPE NETWORKS	SEWER
RMS	BUSBYS BORE

TRACED/SURVEYED SERVICES:

---	ELECTRICITY
---	STORMWATER
---	TELECOMMUNICATION
---	GAS
---	SEWER
---	UNIDENTIFIED
---	WATER
---	POTHOLED SERVICE
⊗	POTHOLED SERVICES TRENCH

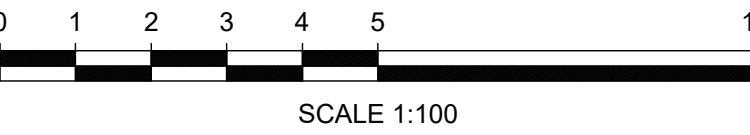

USHER & COMPANY
Surveying & Land Development Consultants
A.B.N. 70 128 414 602

Suite 23, 1-3 Havilah Street, Chatswood NSW 2057
PO Box 1199, CHATSWOOD NSW 2057
Phone: (02) 9411 8166
Email: admin@ushersurvey.com.au

APPROVED

Amendments			
ISSUE	DATE	SERVICES REVISED	DETAILS
7	08-05-2020	SERVICES REVISED	
8	15-05-2020	SERVICES REVISED AS CLOUDED	
9	28-05-2020	SERVICES REVISED AS CLOUDED	
10	05-06-2020	SERVICES REVISED AS CLOUDED	
11	28-01-2021	SERVICES REVISED AS CLOUDED	
12	15-02-2021	SERVICES REVISED AS CLOUDED	


PLAN:
SHOWING DETAIL AND LEVELS AT HANDOVER
AT SYDNEY FOOTBALL STADIUM REDEVELOPMENT,
MOORE PARK
BEING LOT 10 IN DP 1255013

LGA: SYDNEY
SUBURB: MOORE PARK
ORIGIN: SEE NOTES

REDUCTION RATIO: 1:100
DATUM: AHD
DATE OF SURVEY: 16/03 - ONGOING
SURVEYED BY: MH/SH
DRAWN BY: LL/SH

THIS PLAN IS FOR THE EXCLUSIVE USE OF
JOHN HOLLAND
PLAN REFERENCE
SFS-USH-00-SV-SU00XX03
SHEET 24 OF 40

A1
ISSUE
12

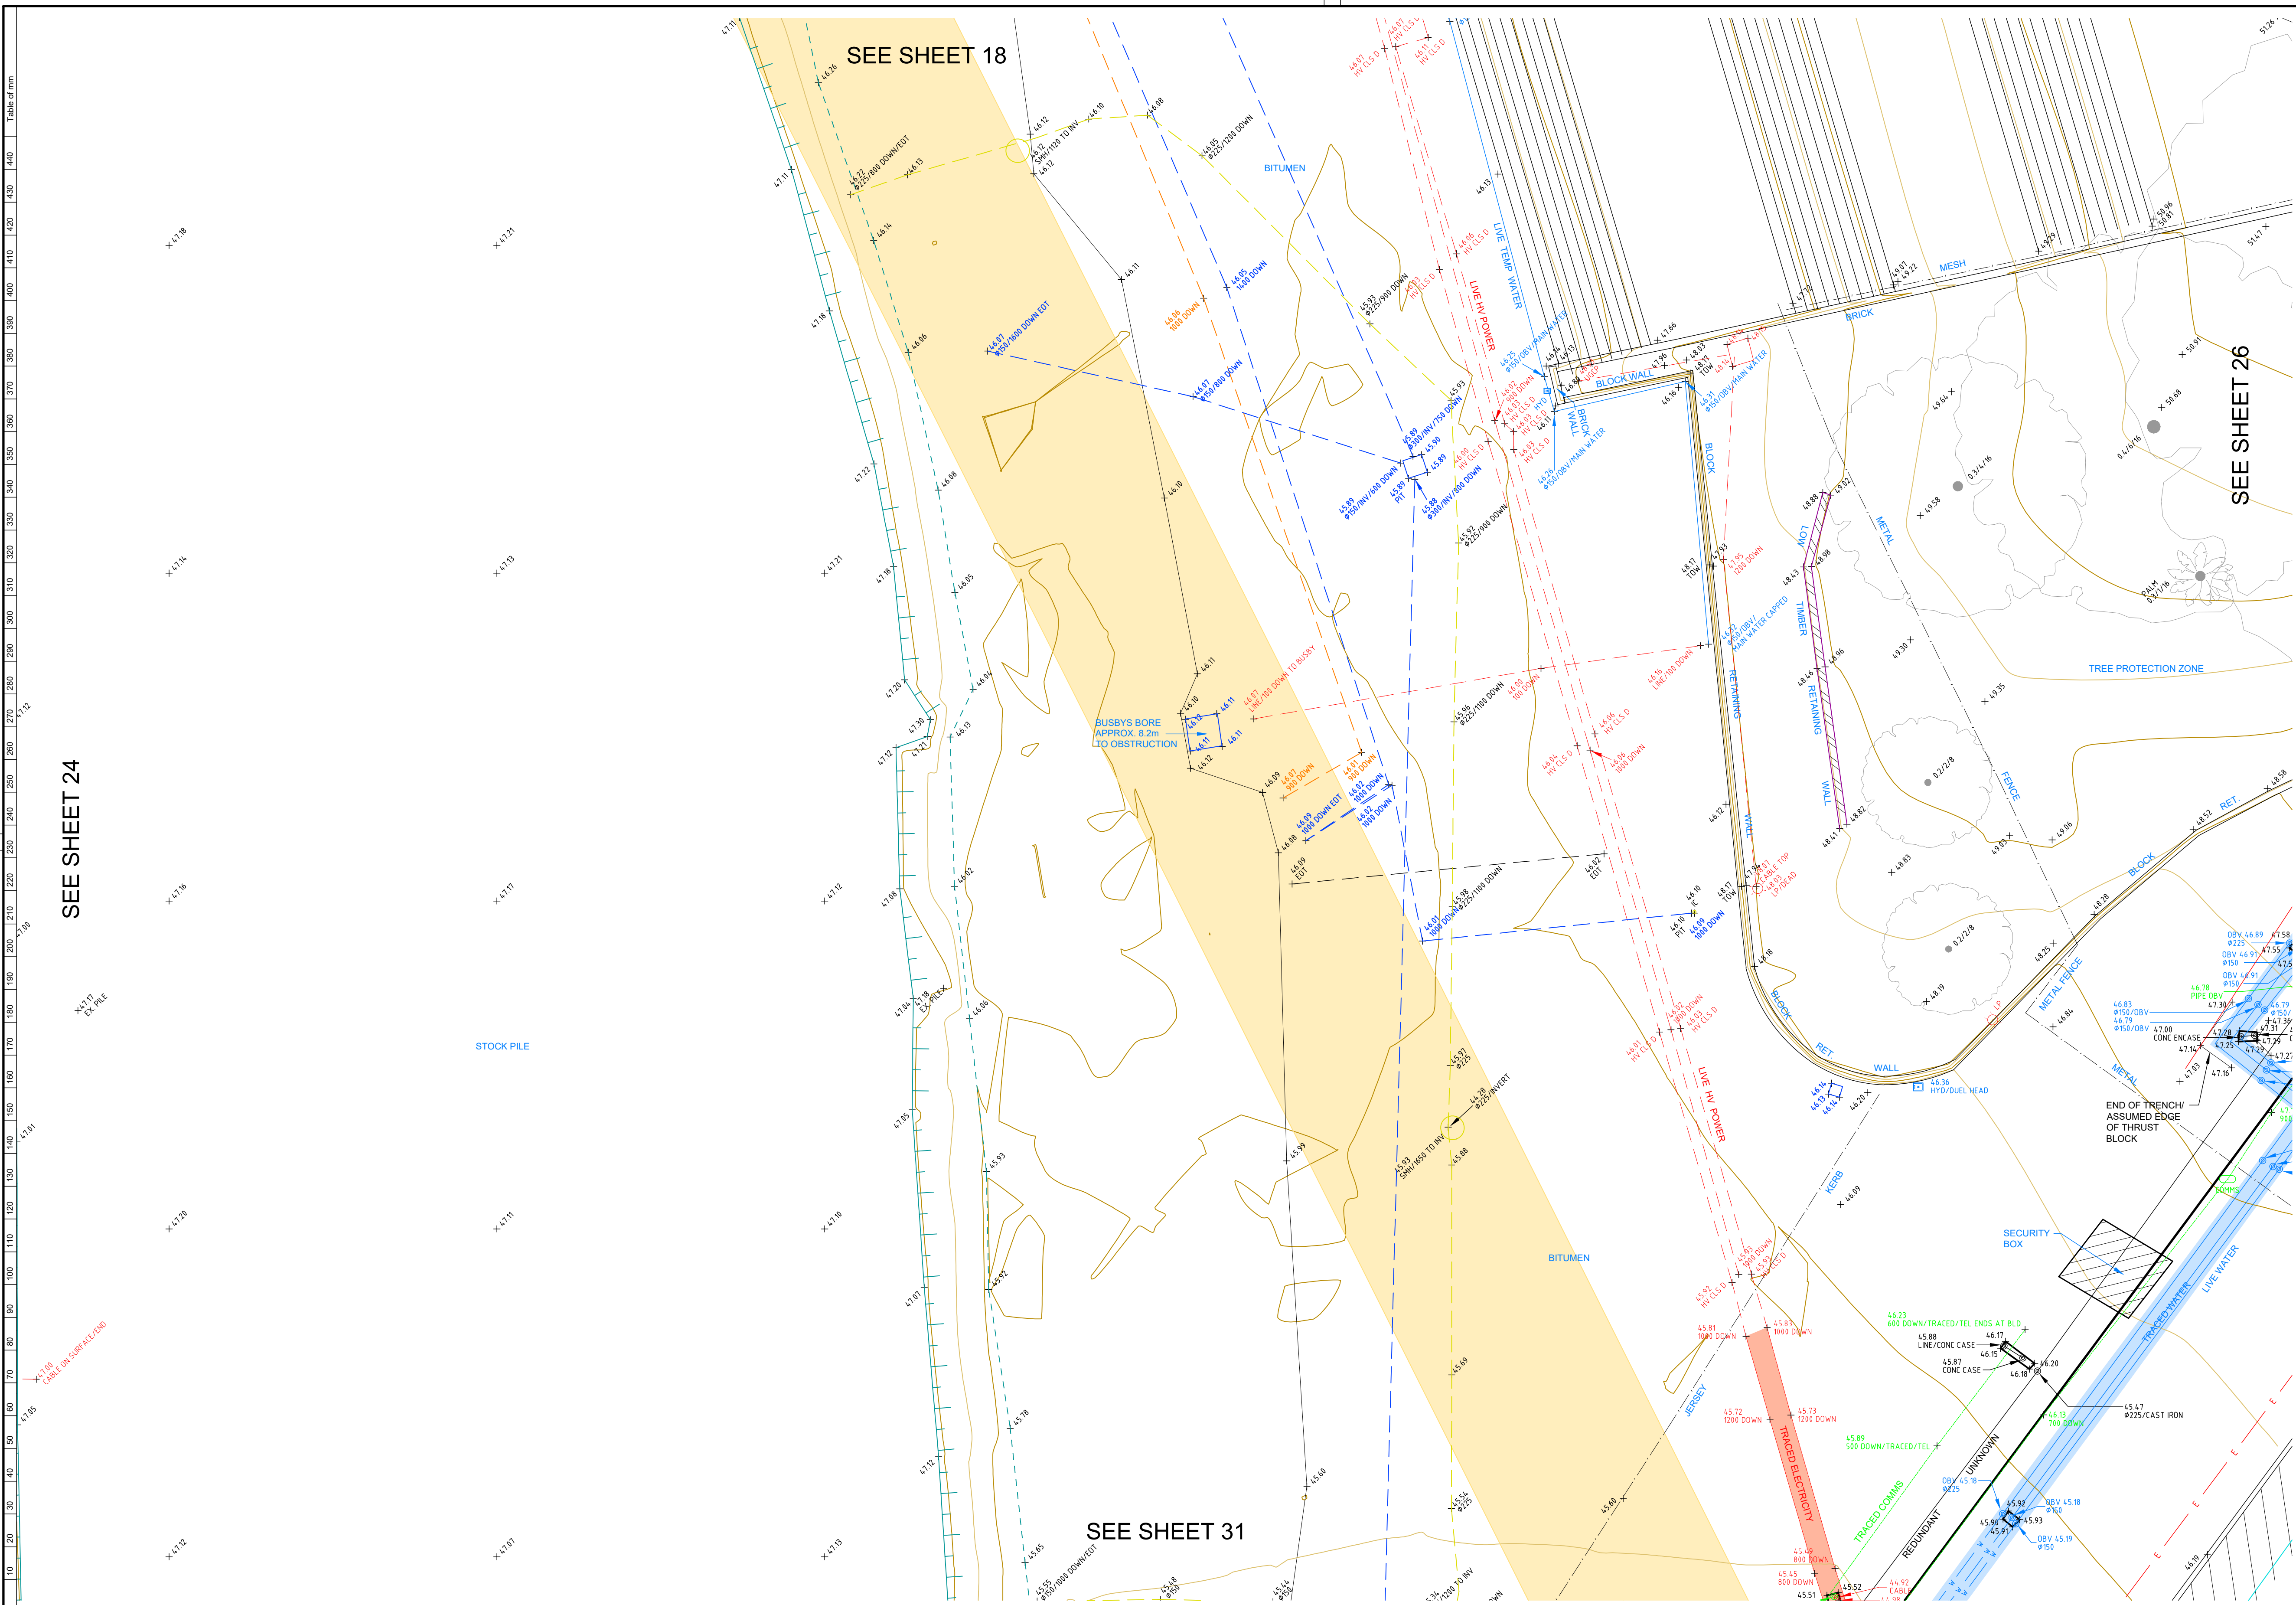

NOTES

LOT AREAS AND BOUNDARY DIMENSIONS HAVE BEEN COMPILED FROM DEPOSITED PLANS AVAILABLE AT NSW LAND REGISTRY SERVICES (NSW LRS). NO BOUNDARIES HAVE BEEN MARKED. POSITION OF IMPROVEMENTS RELATIVE TO BOUNDARIES SHOWN HEREON IS DIAGRAMMATIC ONLY.

BEARINGS SHOWN ON THIS PLAN ARE ORIENTATED TO M.G.A(1994) NORTH BASED ON THE CO-ORDINATES LISTED BELOW.
CO-ORDINATES WITHIN THIS DRAWING ARE DERIVED FROM A LOCALISED GROUND DISTANCE BASED SYSTEM, ESTABLISHED FROM M.G.A(1994) GRID CO-ORDINATES OBTAINED FROM SCIMS ON 06-01-2020:

SSM 46143 (ORIGIN OF CO-ORDINATES)
MGA EASTING 335888.247
MGA NORTHING 6248878.867
CLASS B ORDER 2

PM 33276
MGA EASTING 336075.224
MGA NORTHING 6248743.214
CLASS B ORDER 2

THE LOCALISED GROUND DISTANCE CO-ORDINATES MAY BE RE-SCALED TO M.G.A(1994) GRID CO-ORDINATES BY APPLYING A SCALE FACTOR OF 0.999921 ABOUT SSM 46143.

ORIGIN OF LEVELS: SSM 46143 RL 46.080 (AHD) AS SHOWN ON PLAN PREPARED BY RYSGATE SURVEYORS. PLAN SHOWING DETAIL & LEVELS. REFERENCE No.78439-A, PLAN No. 78439, ISSUE A DATED 09/03/2018.

THE BOUNDARY LOCATIONS SHOWN ON THIS PLAN ARE PROVISIONAL AND SUBJECT TO FURTHER SURVEY.

ONLY VISIBLE SERVICES HAVE BEEN LOCATED ON THIS SURVEY.

SERVICES & UTILITIES SHOWN ON THIS PLAN HAVE BEEN LOCATED BY A COMBINATION OF FIELD SURVEY AND REFERENCE TO SERVICE PLANS FROM STATUTORY AUTHORITIES. SOME SERVICES HAVE BEEN LOCATED FROM STATED DIMENSIONS AND/OR BY SCALING AND THEIR LOCATION IS APPROXIMATE. USHER & COMPANY MAKE NO GUARANTEE ACCURACY OF ANY SERVICE NOT DIRECTLY SURVEYED.

WHERE THE EXACT LOCATION OF UNDERGROUND SERVICES IS CRITICAL TO THE DESIGN OR CONSTRUCTION SERVICE DETAILS SHOULD BE CONFIRMED WITH THE RELEVANT SERVICE AUTHORITY PRIOR TO EXCAVATION.

POTHOLING MAY BE REQUIRED PRIOR TO EXCAVATION TO CONFIRM THE EXACT LOCATION OF UNDERGROUND SERVICES.

COVER DEPTHS SHOWN HEREON ARE BY SERVICES LOCATOR AND ARE APPROXIMATE. USHER & COMPANY HAS NOT VERIFIED ANY SERVICE COVER DEPTHS BY SURVEY.

TREE DIMENSIONS SHOWN TRUNK(DIA) /SPREAD(RADIUS) /HEIGHT.

TREE SIZES ARE ESTIMATES ONLY.

CONTOUR INTERVAL 1.0m MAJOR, 0.5m MINOR.

0.3 TRUNK DIAMETER/3m RADIUS/8m HEIGHT
27.63 RL AT BASE OF TREE
TREE SIZES ARE ESTIMATES ONLY

This plan has been prepared to satisfy the project specific brief provided by the client nominated in the title block and should not be relied upon by any third party.

This plan and the information contained herein remains the property of Usher & Company Pty Ltd until fees are paid in full.

Usher & Company Pty Ltd retains copyright to all plans, electronic files and survey data. Usher & Company Pty Ltd agrees to grant a limited licence for the restricted use of the plans and data by the client identified on the plan and their appointed designers for the intended use only.

Unless agreed to by license any plans, electronic files and survey data cannot be reproduced, relied upon or amended without the express permission of Usher & Company Pty Ltd.

- DIAL BEFORE YOU DIG**
www.1100.com.au
- LEGEND:**
- | | | | |
|-------|----------------------------|------|---------------------|
| BOL | CLASS D BOLLARD | LP | LIGHT POLE |
| CLS D | CLASS D COMMUNICATIONS PIT | MH | MANHOLE |
| COMMS | COMMUNICATIONS PIT | OBV | OBVERT |
| EBOX | ELECTRICITY BOX | PP | POWER POLE |
| EC | EDGE OF CONCRETE | SMH | SEWER MANHOLE |
| EOT | END OF TRACE | SWMH | STORMWATER MANHOLE |
| FL | FLOOR LEVEL | SV | STOP VALVE |
| GM | GAS METER | TCB | TRAFFIC CONTROL BOX |
| HS | HARDSHED | TEL | TELECOMMUNICATION |
| HV | HIGH VOLTAGE | TL | TRAFFIC LIGHT |
| HYD | HYDRANT | TOW | TOP OF WALL |
| IC | INSPECTION COVER | UNK | UNKNOWN |
| INV | INVERT | UTO | UNABLE TO OPEN |
| KO | KERB OUTLET | WM | WATER METER |

- SCALED SERVICES (INDICATIVE ONLY - SCALED FROM DBYD & OTHERS)**
- | | | | |
|--|---------------|--|------------------|
| | AUSGRID - HV | | RAILCORP CENTRAL |
| | LOW VOLTAGE | | UECOMM |
| | TELSTRA | | VERIZON |
| | AARNET | | JEMENA |
| | NEXTEL | | WATER MAIN |
| | OPTUS | | STORMWATER |
| | PIPE NETWORKS | | SEWER |
| | RMS | | BUSBYS BORE |
- TRACED/SURVEYED SERVICES:**
- | | |
|--|--------------------------|
| | ELECTRICITY |
| | STORMWATER |
| | TELECOMMUNICATION |
| | GAS |
| | SEWER |
| | UNIDENTIFIED |
| | WATER |
| | POTHOLED SERVICE |
| | POTHOLED SERVICES TRENCH |
- SCALE 1:100

USHER & COMPANY
Surveying & Land Development Consultants
A.B.N. 70 128 414 602

Suite 23, 1-3 Havilah Street, Chatswood NSW 2057
PO Box 1199, CHATSWOOD NSW 2057
Phone: (02) 9411 8166
Email: admin@ushersurvey.com.au

APPROVED

Amendments			
ISSUE	DATE	SERVICES	DETAILS
7	08-05-2020	SERVICES REVISED	
8	15-05-2020	SERVICES REVISED AS CLOUDED	
9	28-05-2020	SERVICES REVISED AS CLOUDED	
10	05-06-2020	SERVICES REVISED AS CLOUDED	
11	28-01-2021	SERVICES REVISED AS CLOUDED	
12	15-02-2021	SERVICES REVISED AS CLOUDED	


PLAN:
SHOWING DETAIL AND LEVELS AT HANDOVER
AT SYDNEY FOOTBALL STADIUM REDEVELOPMENT,
MOORE PARK
BEING LOT 10 IN DP 1255013

LGA: SYDNEY
SUBURB: MOORE PARK
ORIGIN: SEE NOTES

REDUCTION RATIO: 1:100
DATUM: AHD
DATE OF SURVEY: 16/03 - ONGOING
SURVEYED BY: MH/SH
DRAWN BY: LL/SH

THIS PLAN IS FOR THE EXCLUSIVE USE OF
JOHN HOLLAND
PLAN REFERENCE
SFS-USH-00-SV-SU00XX03
SHEET 25 OF 40

A1
ISSUE
12

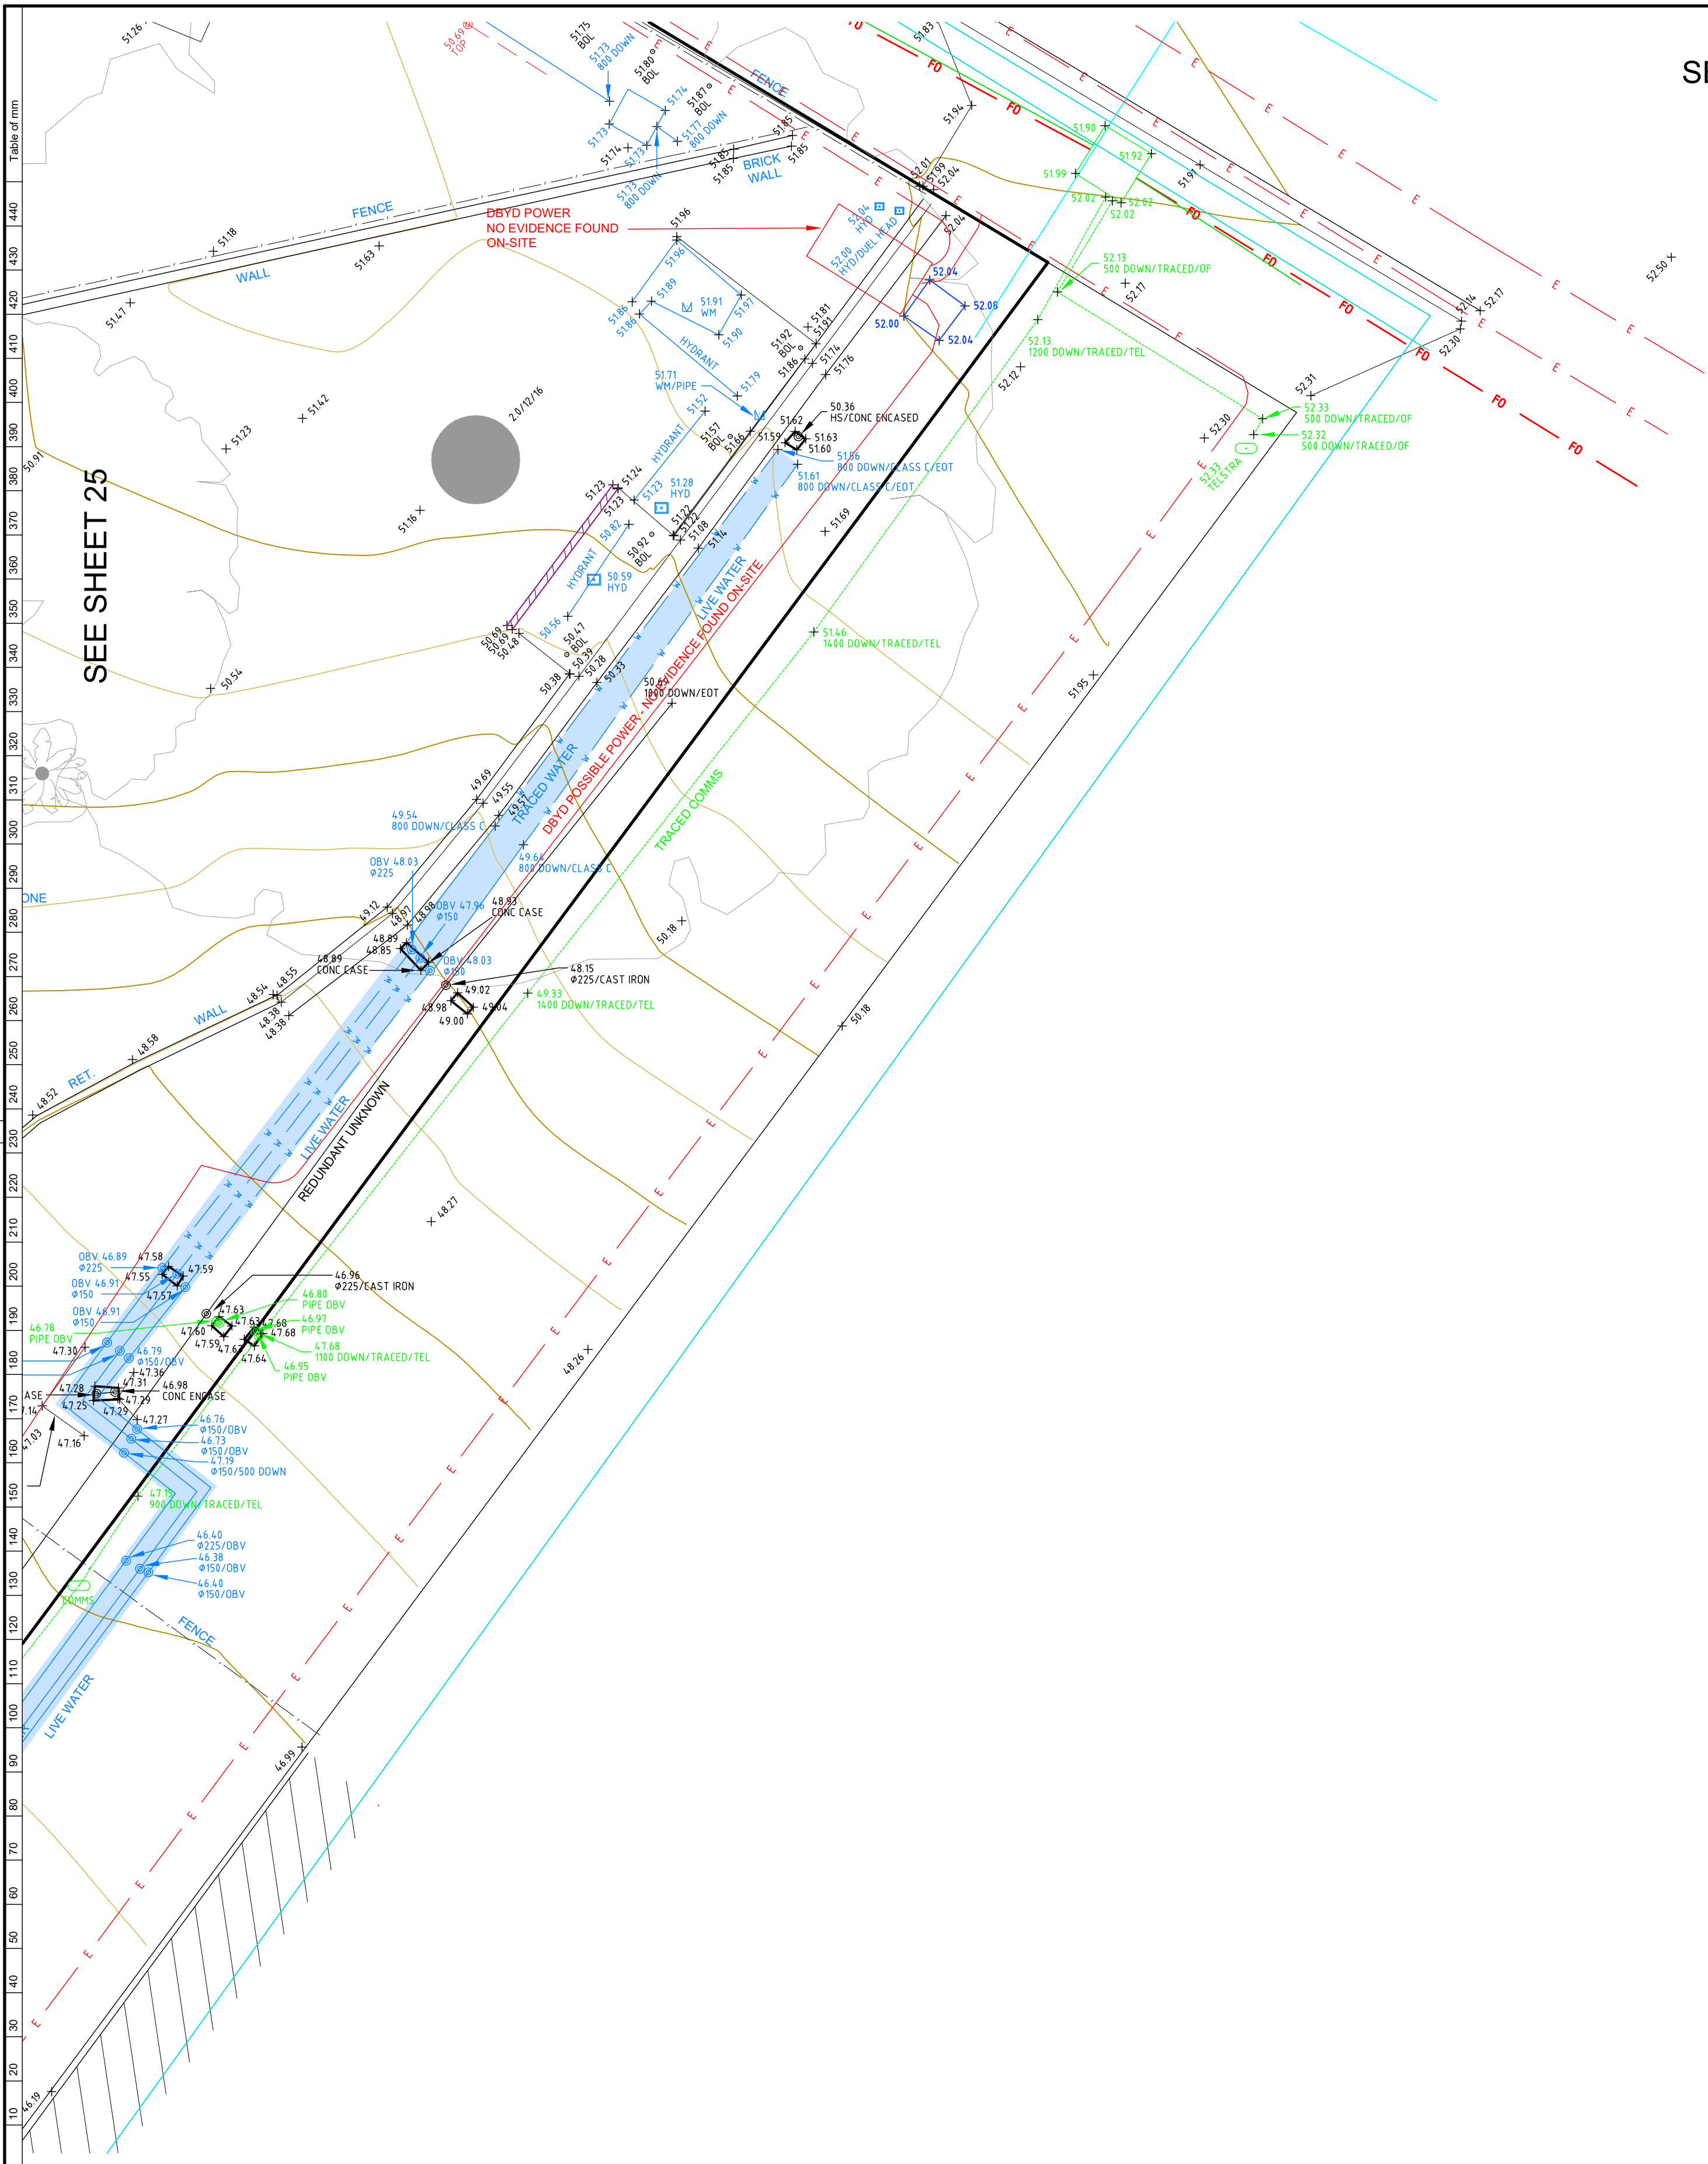

SEE SHEET 19

NOTES

LOT AREAS AND BOUNDARY DIMENSIONS HAVE BEEN COMPILED FROM DEPOSITED PLANS AVAILABLE AT NSW LAND REGISTRY SERVICES (NSW LRS). NO BOUNDARIES HAVE BEEN MARKED. POSITION OF IMPROVEMENTS RELATIVE TO BOUNDARIES SHOWN HEREON IS DIAGRAMMATIC ONLY.

BEARINGS SHOWN ON THIS PLAN ARE ORIENTATED TO M.G.A(1994) NORTH BASED ON THE CO-ORDINATES LISTED BELOW. CO-ORDINATES WITHIN THIS DRAWING ARE DERIVED FROM A LOCALISED GROUND DISTANCE BASED SYSTEM, ESTABLISHED FROM M.G.A(1994) GRID CO-ORDINATES OBTAINED FROM SCIMS ON 06-01-2020:

SSM 46143 (ORIGIN OF CO-ORDINATES)
MGA EASTING 335888.247
MGA NORTHING 6248878.867
CLASS B ORDER 2

PM 33276
MGA EASTING 336075.224
MGA NORTHING 6248743.214
CLASS B ORDER 2

THE LOCALISED GROUND DISTANCE CO-ORDINATES MAY BE RE-SCALED TO M.G.A(1994) GRID CO-ORDINATES BY APPLYING A SCALE FACTOR OF 0.999921 ABOUT SSM 46143.

ORIGIN OF LEVELS: SSM 46143 RL 46.080 (AHD) AS SHOWN ON PLAN PREPARED BY RYSGATE SURVEYORS, PLAN SHOWING DETAIL & LEVELS, REFERENCE No.78439-A, PLAN No. 78439, ISSUE A DATED 09/03/2018.

THE BOUNDARY LOCATIONS SHOWN ON THIS PLAN ARE PROVISIONAL AND SUBJECT TO FURTHER SURVEY.

ONLY VISIBLE SERVICES HAVE BEEN LOCATED ON THIS SURVEY.

SERVICES & UTILITIES SHOWN ON THIS PLAN HAVE BEEN LOCATED BY A COMBINATION OF FIELD SURVEY AND REFERENCE TO SERVICE PLANS FROM STATUTORY AUTHORITIES. SOME SERVICES HAVE BEEN LOCATED FROM STATED DIMENSIONS AND/OR BY SCALING AND THEIR LOCATION IS APPROXIMATE. USHER & COMPANY MAKE NO GUARANTEE ACCURACY OF ANY SERVICE NOT DIRECTLY SURVEYED.

WHERE THE EXACT LOCATION OF UNDERGROUND SERVICES IS CRITICAL TO THE DESIGN OR CONSTRUCTION SERVICE DETAILS SHOULD BE CONFIRMED WITH THE RELEVANT SERVICE AUTHORITY PRIOR TO EXCAVATION.

POTHOLING MAY BE REQUIRED PRIOR TO EXCAVATION TO CONFIRM THE EXACT LOCATION OF UNDERGROUND SERVICES.

COVER DEPTHS SHOWN HEREON ARE BY SERVICES LOCATOR AND ARE APPROXIMATE. USHER & COMPANY HAS NOT VERIFIED ANY SERVICE COVER DEPTHS BY SURVEY.

TREE DIMENSIONS SHOWN TRUNK(DIA) /SPREAD(RADIUS) /HEIGHT.

TREE SIZES ARE ESTIMATES ONLY.

CONTOUR INTERVAL 1.0m MAJOR, 0.5m MINOR.

0.3 TRUNK DIAMETER/3m RADIUS/8m HEIGHT
27.63 RL AT BASE OF TREE
TREE SIZES ARE ESTIMATES ONLY

This plan has been prepared to satisfy the project specific brief provided by the client nominated in the title block and should not be relied upon by any third party.

This plan and the information contained herein remains the property of Usher & Company Pty Ltd until fees are paid in full.

Usher & Company Pty Ltd retains copyright to all plans, electronic files and survey data. Usher & Company Pty Ltd agrees to grant a limited licence for the restricted use of the plans and data by the client identified on the plan and their appointed designers for the intended use only.

Unless agreed to by license any plans, electronic files and survey data cannot be reproduced, relied upon or amended without the express permission of Usher & Company Pty Ltd.



LEGEND:

BOL	BOLLARD	LP	LIGHT POLE
CLS D	CLASS D	MH	MANHOLE
COMMS	COMMUNICATIONS PIT	OBV	OBVERT
EBOX	ELECTRICITY BOX	PP	POWER POLE
EC	EDGE OF CONCRETE	SMH	SEWER MANHOLE
EOT	END OF TRACE	SWMH	STORMWATER MANHOLE
FL	FLOOR LEVEL	SV	STOP VALVE
GM	GAS METER	TCB	TRAFFIC CONTROL BOX
HS	HARDSRAND	TEL	TELECOMMUNICATION
HV	HIGH VOLTAGE	TL	TRAFFIC LIGHT
HYD	HYDRANT	TOW	TOP OF WALL
IC	INSPECTION COVER	UNK	UNKNOWN
INV	INVERT	UTO	UNABLE TO OPEN
KO	KERB OUTLET	WM	WATER METER

OBV 41.50
41.50
800 DOWN
Ø225
TRACED/1X2 OF

OBVERT LEVEL
SURFACE LEVEL
800 MILLIMETRES BELOW SURFACE LEVEL
225 MILLIMETRE PIPE DIAMETER
TRACED/1X2 OPTIC FIBRE CABLES

SCALED SERVICES: (INDICATIVE ONLY - SCALED FROM DBYD & OTHERS)

AUSGRID - HV	RAILCORP CENTRAL
LOW VOLTAGE	UECOMM
TELSTRA	VERIZON
AARNET	JEMENA
NEXTGEN	WATER MAIN
OPTUS	STORMWATER
PIPE NETWORKS	SEWER
RMS	BUSBYS BORE

TRACED/SURVEYED SERVICES:

ELECTRICITY
STORMWATER
TELECOMMUNICATION
GAS
SEWER
UNIDENTIFIED
WATER
POTHOLED SERVICE
POTHOLED SERVICES TRENCH



SCALE 1:100

USHER & COMPANY
Surveying & Land Development Consultants
A.B.N. 70 128 414 602

Suite 23, 1-3 Havilah Street, Chatswood NSW 2057
PO Box 1199, CHATSWOOD NSW 2057
Phone: (02) 9411 8166
Email: admin@ushersurvey.com.au

APPROVED

Amendments

ISSUE	DATE	DETAILS
7	08-05-2020	SERVICES REVISED
8	15-05-2020	SERVICES REVISED AS CLOUDED
9	28-05-2020	SERVICES REVISED AS CLOUDED
10	05-06-2020	SERVICES REVISED AS CLOUDED
11	28-01-2021	SERVICES REVISED AS CLOUDED
12	15-02-2021	SERVICES REVISED AS CLOUDED

PLAN:

SHOWING DETAIL AND LEVELS AT HANDOVER
AT SYDNEY FOOTBALL STADIUM REDEVELOPMENT,
MOORE PARK
BEING LOT 10 IN DP 1255013

LGA:

SYDNEY

SUBURB:

MOORE PARK

ORIGIN:

SEE NOTES

REDUCTION RATIO:

1:100

DATUM:

AHD

DATE OF SURVEY:

16/03 - ONGOING

SURVEYED BY:

MH/SH

DRAWN BY:

LL/SH

THIS PLAN IS FOR THE EXCLUSIVE USE OF

JOHN HOLLAND

PLAN REFERENCE


SFS-USH-00-SV-SU00XX03

SHEET 26 OF 40

A1

ISSUE

12

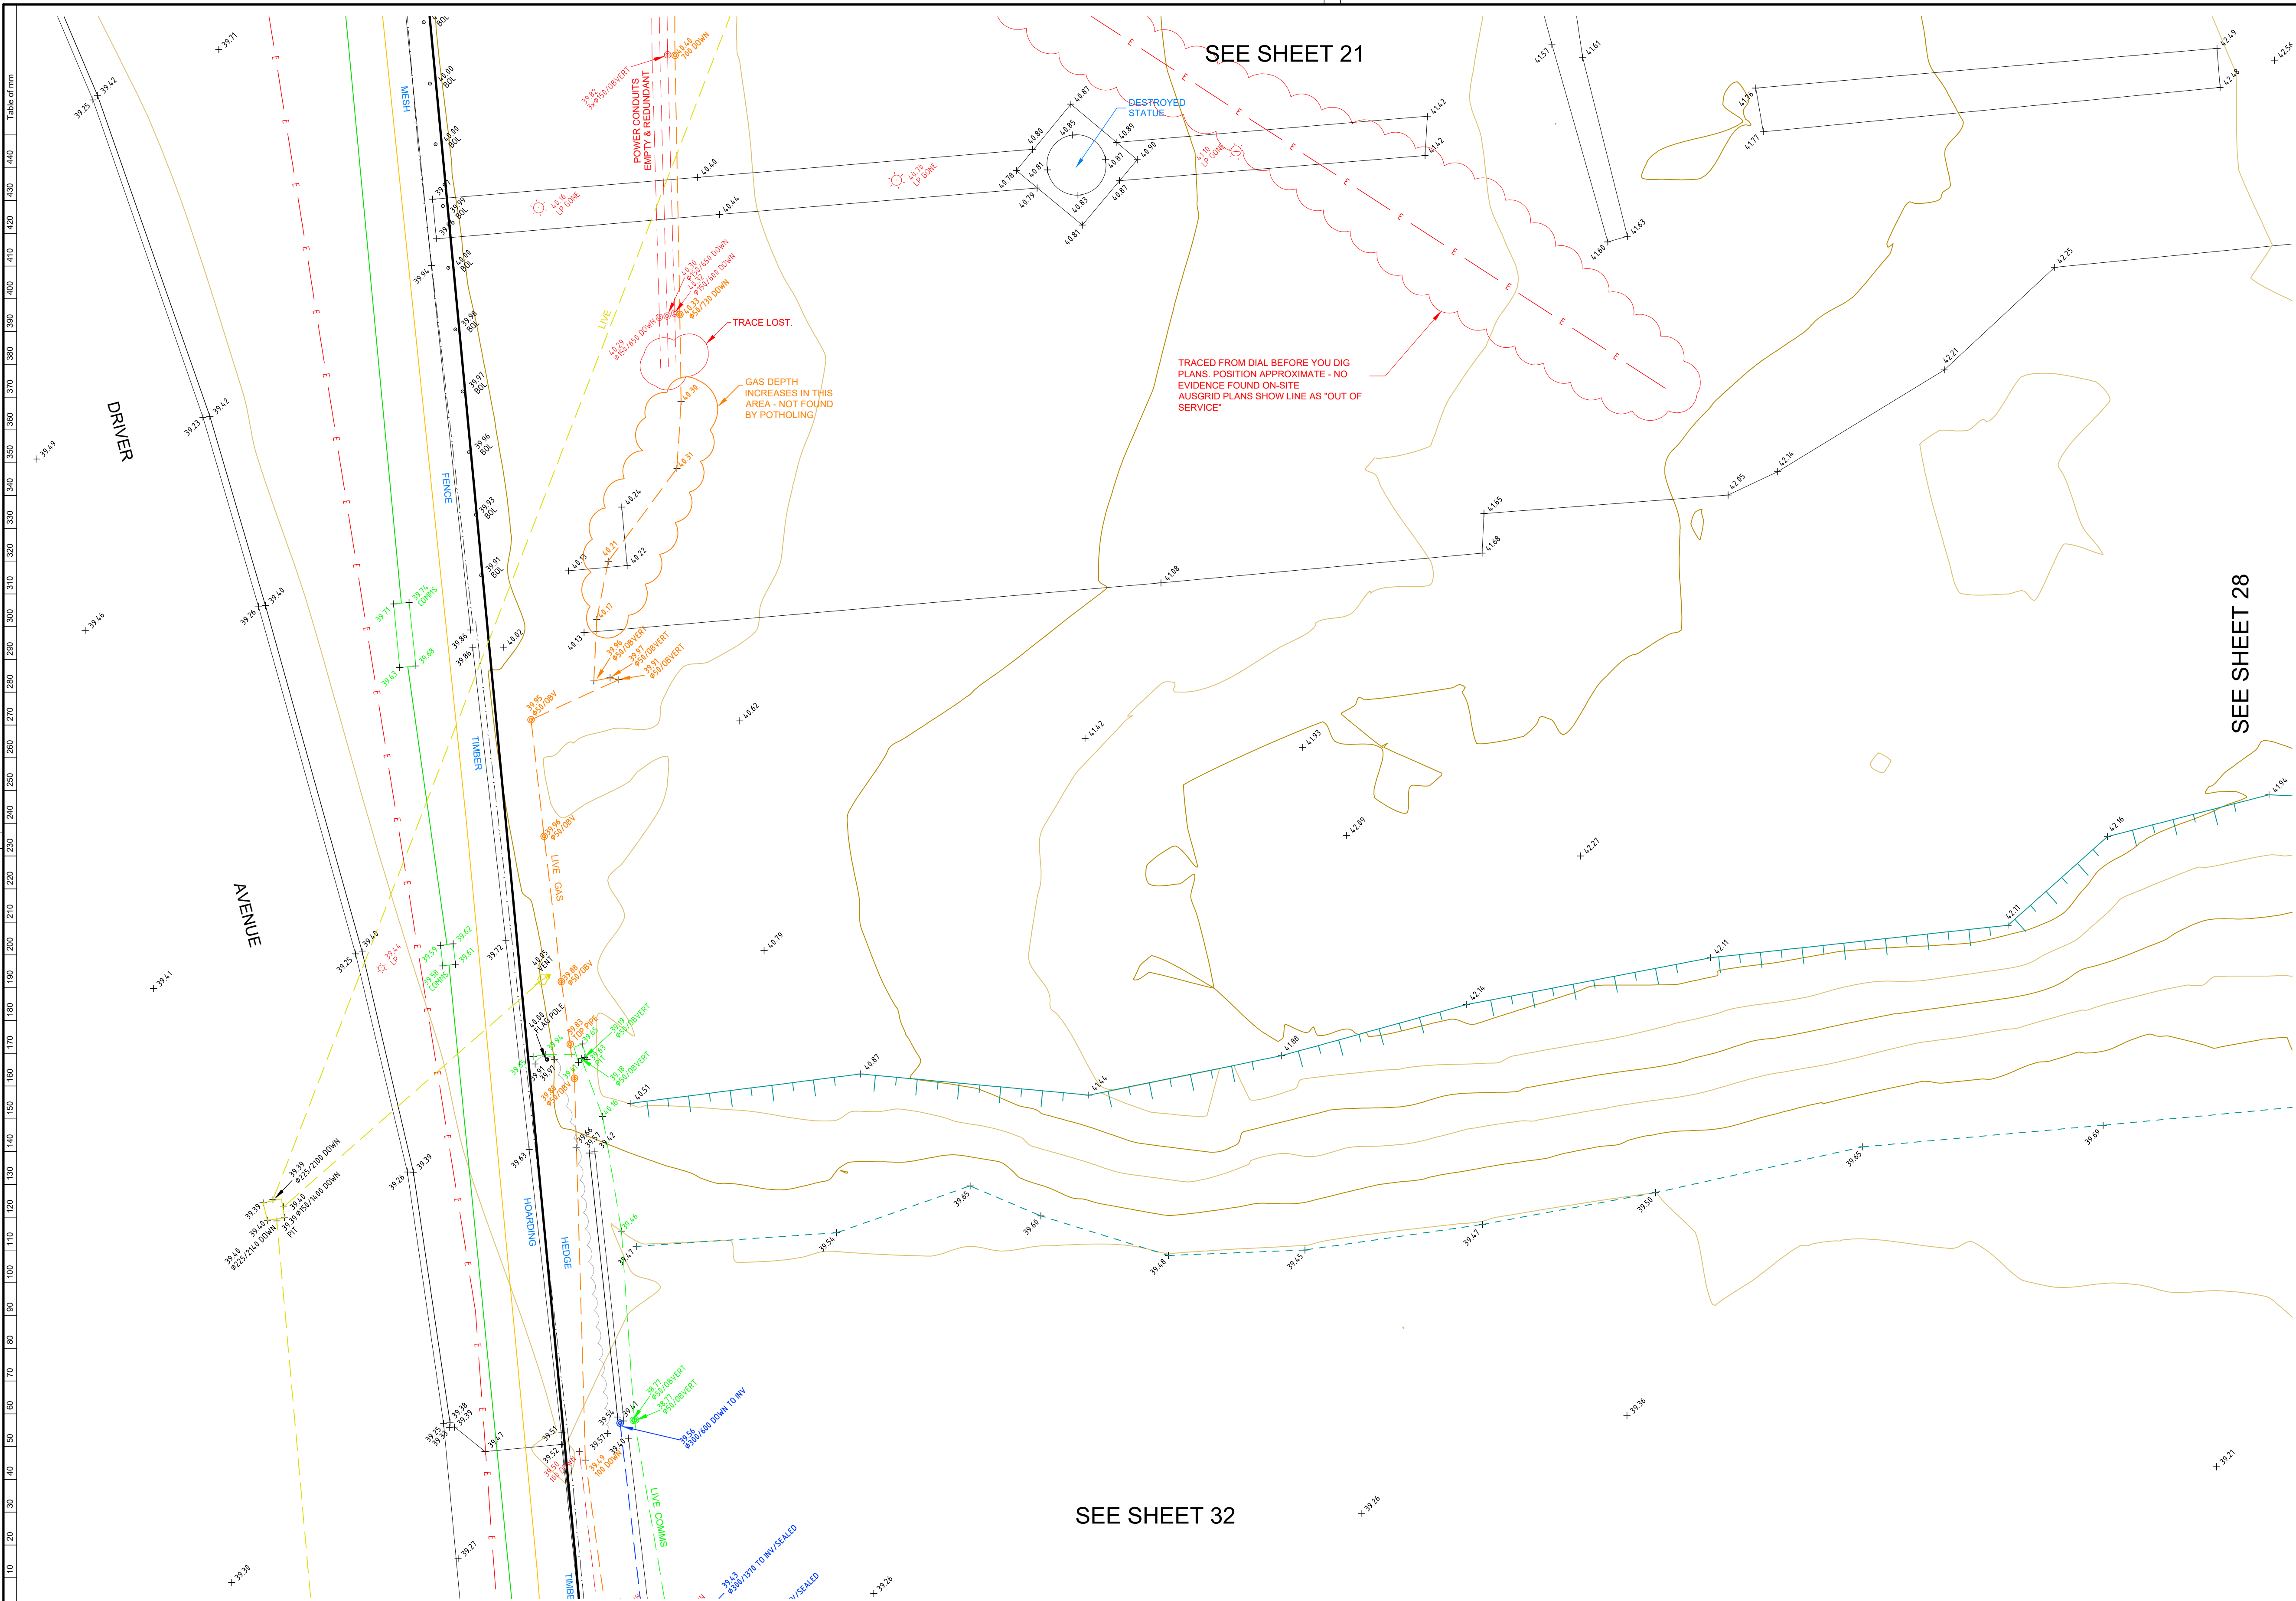

NOTES

LOT AREAS AND BOUNDARY DIMENSIONS HAVE BEEN COMPILED FROM DEPOSITED PLANS AVAILABLE AT NSW LAND REGISTRY SERVICES (NSW LRS). NO BOUNDARIES HAVE BEEN MARKED. POSITION OF IMPROVEMENTS RELATIVE TO BOUNDARIES SHOWN HEREON IS DIAGRAMMATIC ONLY.

BEARINGS SHOWN ON THIS PLAN ARE ORIENTATED TO M.G.A(1994) NORTH BASED ON THE CO-ORDINATES LISTED BELOW. CO-ORDINATES WITHIN THIS DRAWING ARE DERIVED FROM A LOCALISED GROUND DISTANCE BASED SYSTEM, ESTABLISHED FROM M.G.A(1994) GRID CO-ORDINATES OBTAINED FROM SCIMS ON 06-01-2020:

SSM 46143 (ORIGIN OF CO-ORDINATES)
MGA EASTING 335888.247
MGA NORTHING 6248878.867
CLASS B ORDER 2

PM 33276
MGA EASTING 336075.224
MGA NORTHING 6248743.214
CLASS B ORDER 2

THE LOCALISED GROUND DISTANCE CO-ORDINATES MAY BE RE-SCALED TO M.G.A(1994) GRID CO-ORDINATES BY APPLYING A SCALE FACTOR OF 0.999921 ABOUT SSM 46143.

ORIGIN OF LEVELS: SSM 46143 RL 46 080 (AHD) AS SHOWN ON PLAN PREPARED BY RYGADE SURVEYORS. PLAN SHOWING DETAIL & LEVELS. REFERENCE No. 78439-A, PLAN No. 78439, ISSUE A DATED 09/03/2018.

THE BOUNDARY LOCATIONS SHOWN ON THIS PLAN ARE PROVISIONAL AND SUBJECT TO FURTHER SURVEY.

ONLY VISIBLE SERVICES HAVE BEEN LOCATED ON THIS SURVEY.

SERVICES & UTILITIES SHOWN ON THIS PLAN HAVE BEEN LOCATED BY A COMBINATION OF FIELD SURVEY AND REFERENCE TO SERVICE PLANS FROM STATUTORY AUTHORITIES. SOME SERVICES HAVE BEEN LOCATED FROM STATED DIMENSIONS AND/OR BY SCALING AND THEIR LOCATION IS APPROXIMATE. USHER & COMPANY MAKE NO GUARANTEE ACCURACY OF ANY SERVICE NOT DIRECTLY SURVEYED.

WHERE THE EXACT LOCATION OF UNDERGROUND SERVICES IS CRITICAL TO THE DESIGN OR CONSTRUCTION SERVICE DETAILS SHOULD BE CONFIRMED WITH THE RELEVANT SERVICE AUTHORITY PRIOR TO EXCAVATION.

POTHOLING MAY BE REQUIRED PRIOR TO EXCAVATION TO CONFIRM THE EXACT LOCATION OF UNDERGROUND SERVICES.

COVER DEPTHS SHOWN HEREON ARE BY SERVICES LOCATOR AND ARE APPROXIMATE. USHER & COMPANY HAS NOT VERIFIED ANY SERVICE COVER DEPTHS BY SURVEY.

TREE DIMENSIONS SHOWN TRUNK(DIA) /SPREAD(RADIUS) /HEIGHT.

TREE SIZES ARE ESTIMATES ONLY.

CONTOUR INTERVAL 1.0m MAJOR, 0.5m MINOR.

0.3 TRUNK DIAMETER/3m RADIUS/8m HEIGHT
27.63 RL AT BASE OF TREE
TREE SIZES ARE ESTIMATES ONLY

This plan has been prepared to satisfy the project specific brief provided by the client nominated in the title block and should not be relied upon by any third party.


This plan and the information contained herein remains the property of Usher & Company Pty Ltd until fees are paid in full.

Usher & Company Pty Ltd retains copyright to all plans, electronic files and survey data. Usher & Company Pty Ltd agrees to grant a limited licence for the restricted use of the plans and data by the client identified on the plan and their appointed designers for the intended use only.

Unless agreed to by license any plans, electronic files and survey data cannot be reproduced, relied upon or amended without the express permission of Usher & Company Pty Ltd.

- LEGEND:**
- | | | | |
|-------|--------------------|------|---------------------|
| BOL | BOLLARD | LP | LIGHT POLE |
| CLS D | CLASS D | MH | MANHOLE |
| COMMS | COMMUNICATIONS PIT | OBV | OBVERT |
| EBOX | ELECTRICITY BOX | PP | POWER POLE |
| EC | EDGE OF CONCRETE | SMH | SEWER MANHOLE |
| EOT | END OF TRACE | SWMH | STORMWATER MANHOLE |
| FL | FLOOR LEVEL | SV | STOP VALVE |
| GM | GAS METER | TCB | TRAFFIC CONTROL BOX |
| HS | HARDSTAND | TEL | TELECOMMUNICATION |
| HV | HIGH VOLTAGE | TL | TRAFFIC LIGHT |
| HYD | HYDRANT | TOW | TOP OF WALL |
| IC | INSPECTION COVER | UNK | UNKNOWN |
| INV | INVERT | UTO | UNABLE TO OPEN |
| KO | KERB OUTLET | WM | WATER METER |

- OBV 41.50
41.50
800 DOWN
0225
TRACED/1X2 OF
- OBVERT LEVEL
SURFACE LEVEL
800 MILLIMETRES BELOW SURFACE LEVEL
225 MILLIMETRE PIPE DIAMETER
TRACED/1X2 OPTIC FIBRE CABLES
- SCALED SERVICES (INDICATIVE ONLY - SCALED FROM DBYD & OTHERS)**
- | | |
|---------------|------------------|
| AUSGRID - HV | RAILCORP CENTRAL |
| LOW VOLTAGE | UECOMM |
| TELSTRA | VERIZON |
| AARNET | JEMENA |
| NEXTGEN | WATER MAIN |
| OPTUS | STORMWATER |
| PIPE NETWORKS | SEWER |
| RMS | BUSBYS BORE |
- TRACED/SURVEYED SERVICES:**
- | | |
|--------------------------|------------------|
| ELECTRICITY | STORMWATER |
| TELECOMMUNICATION | GAS |
| SEWER | UNIDENTIFIED |
| WATER | POTHOLED SERVICE |
| POTHOLED SERVICES TRENCH | |

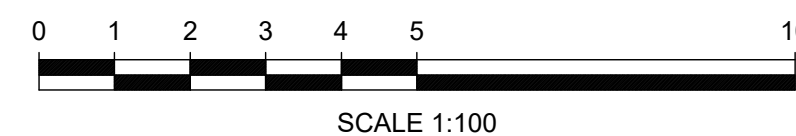

USHER & COMPANY
Surveying & Land Development Consultants
A.B.N. 70 128 414 602

Suite 23, 1-3 Havilah Street, Chatswood NSW 2057
PO Box 1199, CHATSWOOD NSW 2057
Phone: (02) 9411 8166
Email: admin@ushersurvey.com.au

APPROVED

Amendments			
ISSUE	DATE	SERVICES REVISED	DETAILS
7	08-05-2020	SERVICES REVISED	
8	15-05-2020	SERVICES REVISED AS CLOUDED	
9	28-05-2020	SERVICES REVISED AS CLOUDED	
10	05-06-2020	SERVICES REVISED AS CLOUDED	
11	28-01-2021	SERVICES REVISED AS CLOUDED	
12	15-02-2021	SERVICES REVISED AS CLOUDED	

PLAN:
SHOWING DETAIL AND LEVELS AT HANDOVER
AT SYDNEY FOOTBALL STADIUM REDEVELOPMENT,
MOORE PARK
BEING LOT 10 IN DP 1255013


LGA: SYDNEY
SUBURB: MOORE PARK
ORIGIN: SEE NOTES

REDUCTION RATIO: 1:100
DATUM: AHD
DATE OF SURVEY: 16/03 - ONGOING
SURVEYED BY: MH/SH
DRAWN BY: LL/SH

THIS PLAN IS FOR THE EXCLUSIVE USE OF
JOHN HOLLAND
PLAN REFERENCE
SFS-USH-00-SV-SU00XX03
SHEET 27 OF 40

A1

ISSUE
12

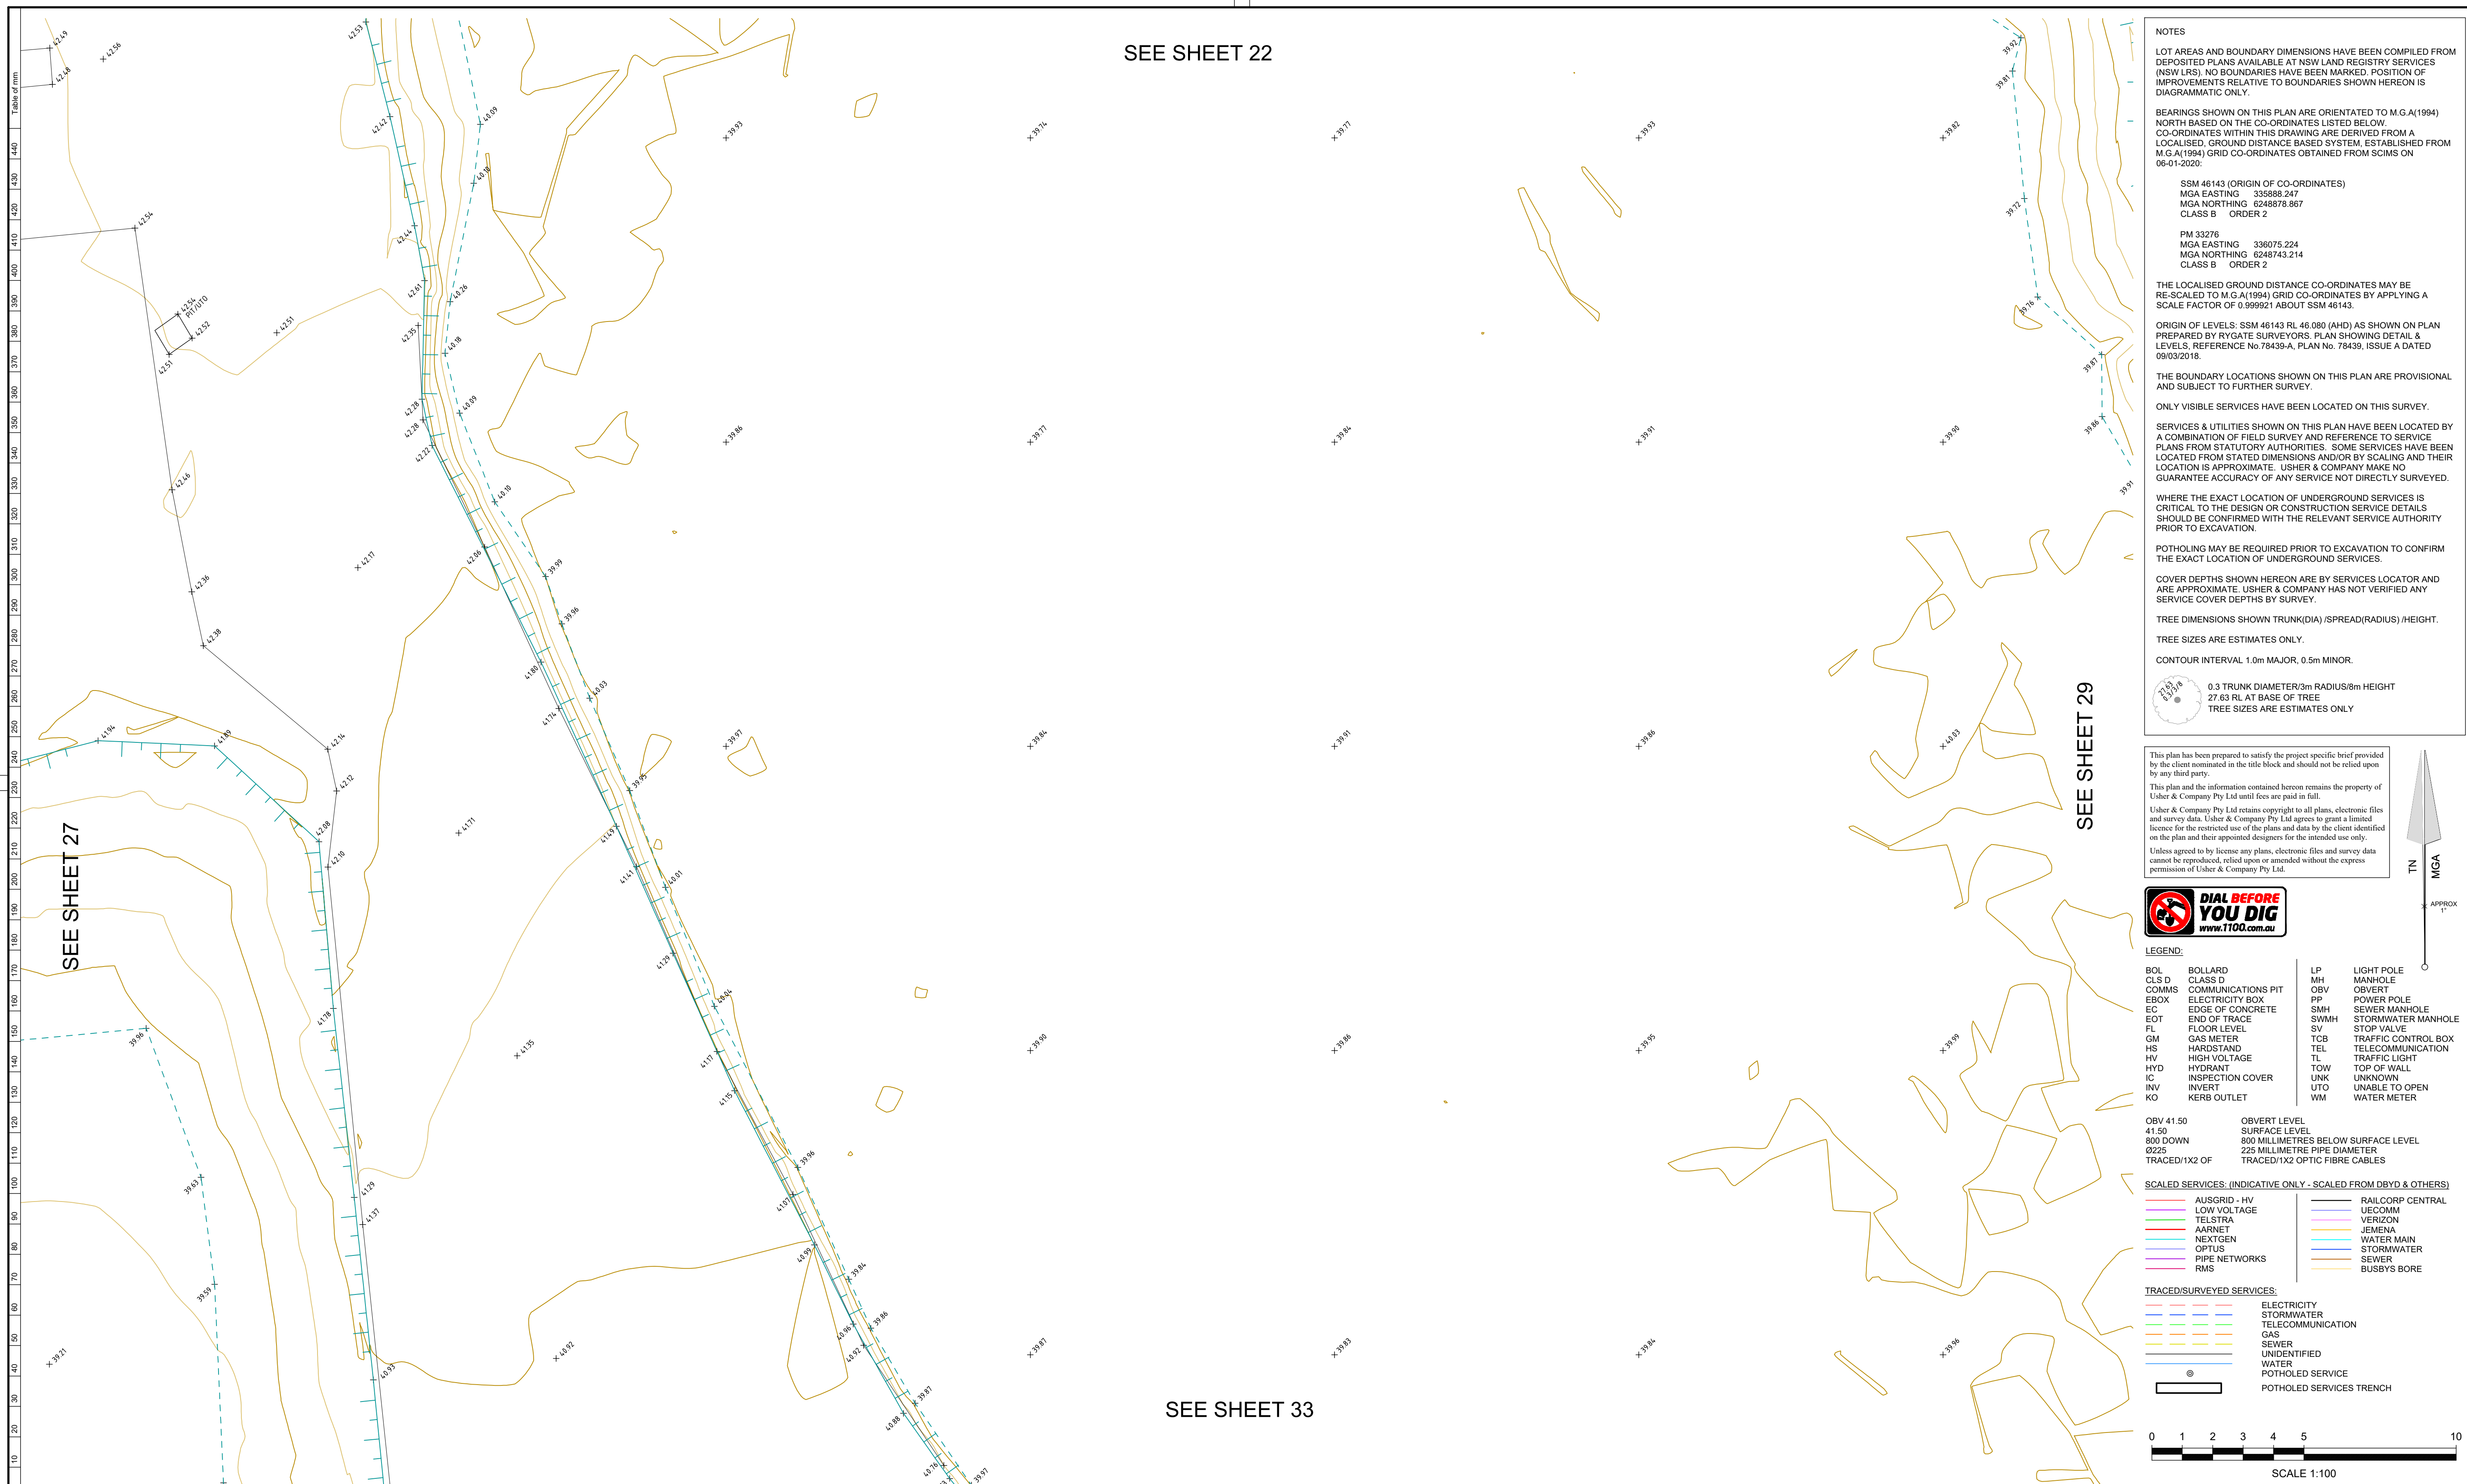

USHER & COMPANY
Surveying & Land Development Consultants
A.B.N. 70 128 414 602

Suite 23, 1-3 Havilah Street, Chatswood NSW 2057
PO Box 1199, CHATSWOOD NSW 2057
Phone: (02) 9411 8166
Email: admin@ushersurvey.com.au

APPROVED

Amendments		
ISSUE	DATE	DETAILS
7	08-05-2020	SERVICES REVISED
8	15-05-2020	SERVICES REVISED AS CLOUDED
9	28-05-2020	SERVICES REVISED AS CLOUDED
10	05-06-2020	SERVICES REVISED AS CLOUDED
11	28-01-2021	SERVICES REVISED AS CLOUDED
12	15-02-2021	SERVICES REVISED AS CLOUDED

PLAN:

SHOWING DETAIL AND LEVELS AT HANDOVER
AT SYDNEY FOOTBALL STADIUM REDEVELOPMENT,
MOORE PARK
BEING LOT 10 IN DP 1255013

LGA:

SUBURB:

MOORE PARK

ORIGIN

SEE NOTES

REDUCTION RATIO:

1:100

DATUM:

THIS PLAN IS FOR THE EXCLUSIVE USE OF

JOHN HOLLAND

PLAN REFERENCE


SFS-USH-00-SV-SU00XX03

SHEET 28 OF 40

A1

ISSUE

12

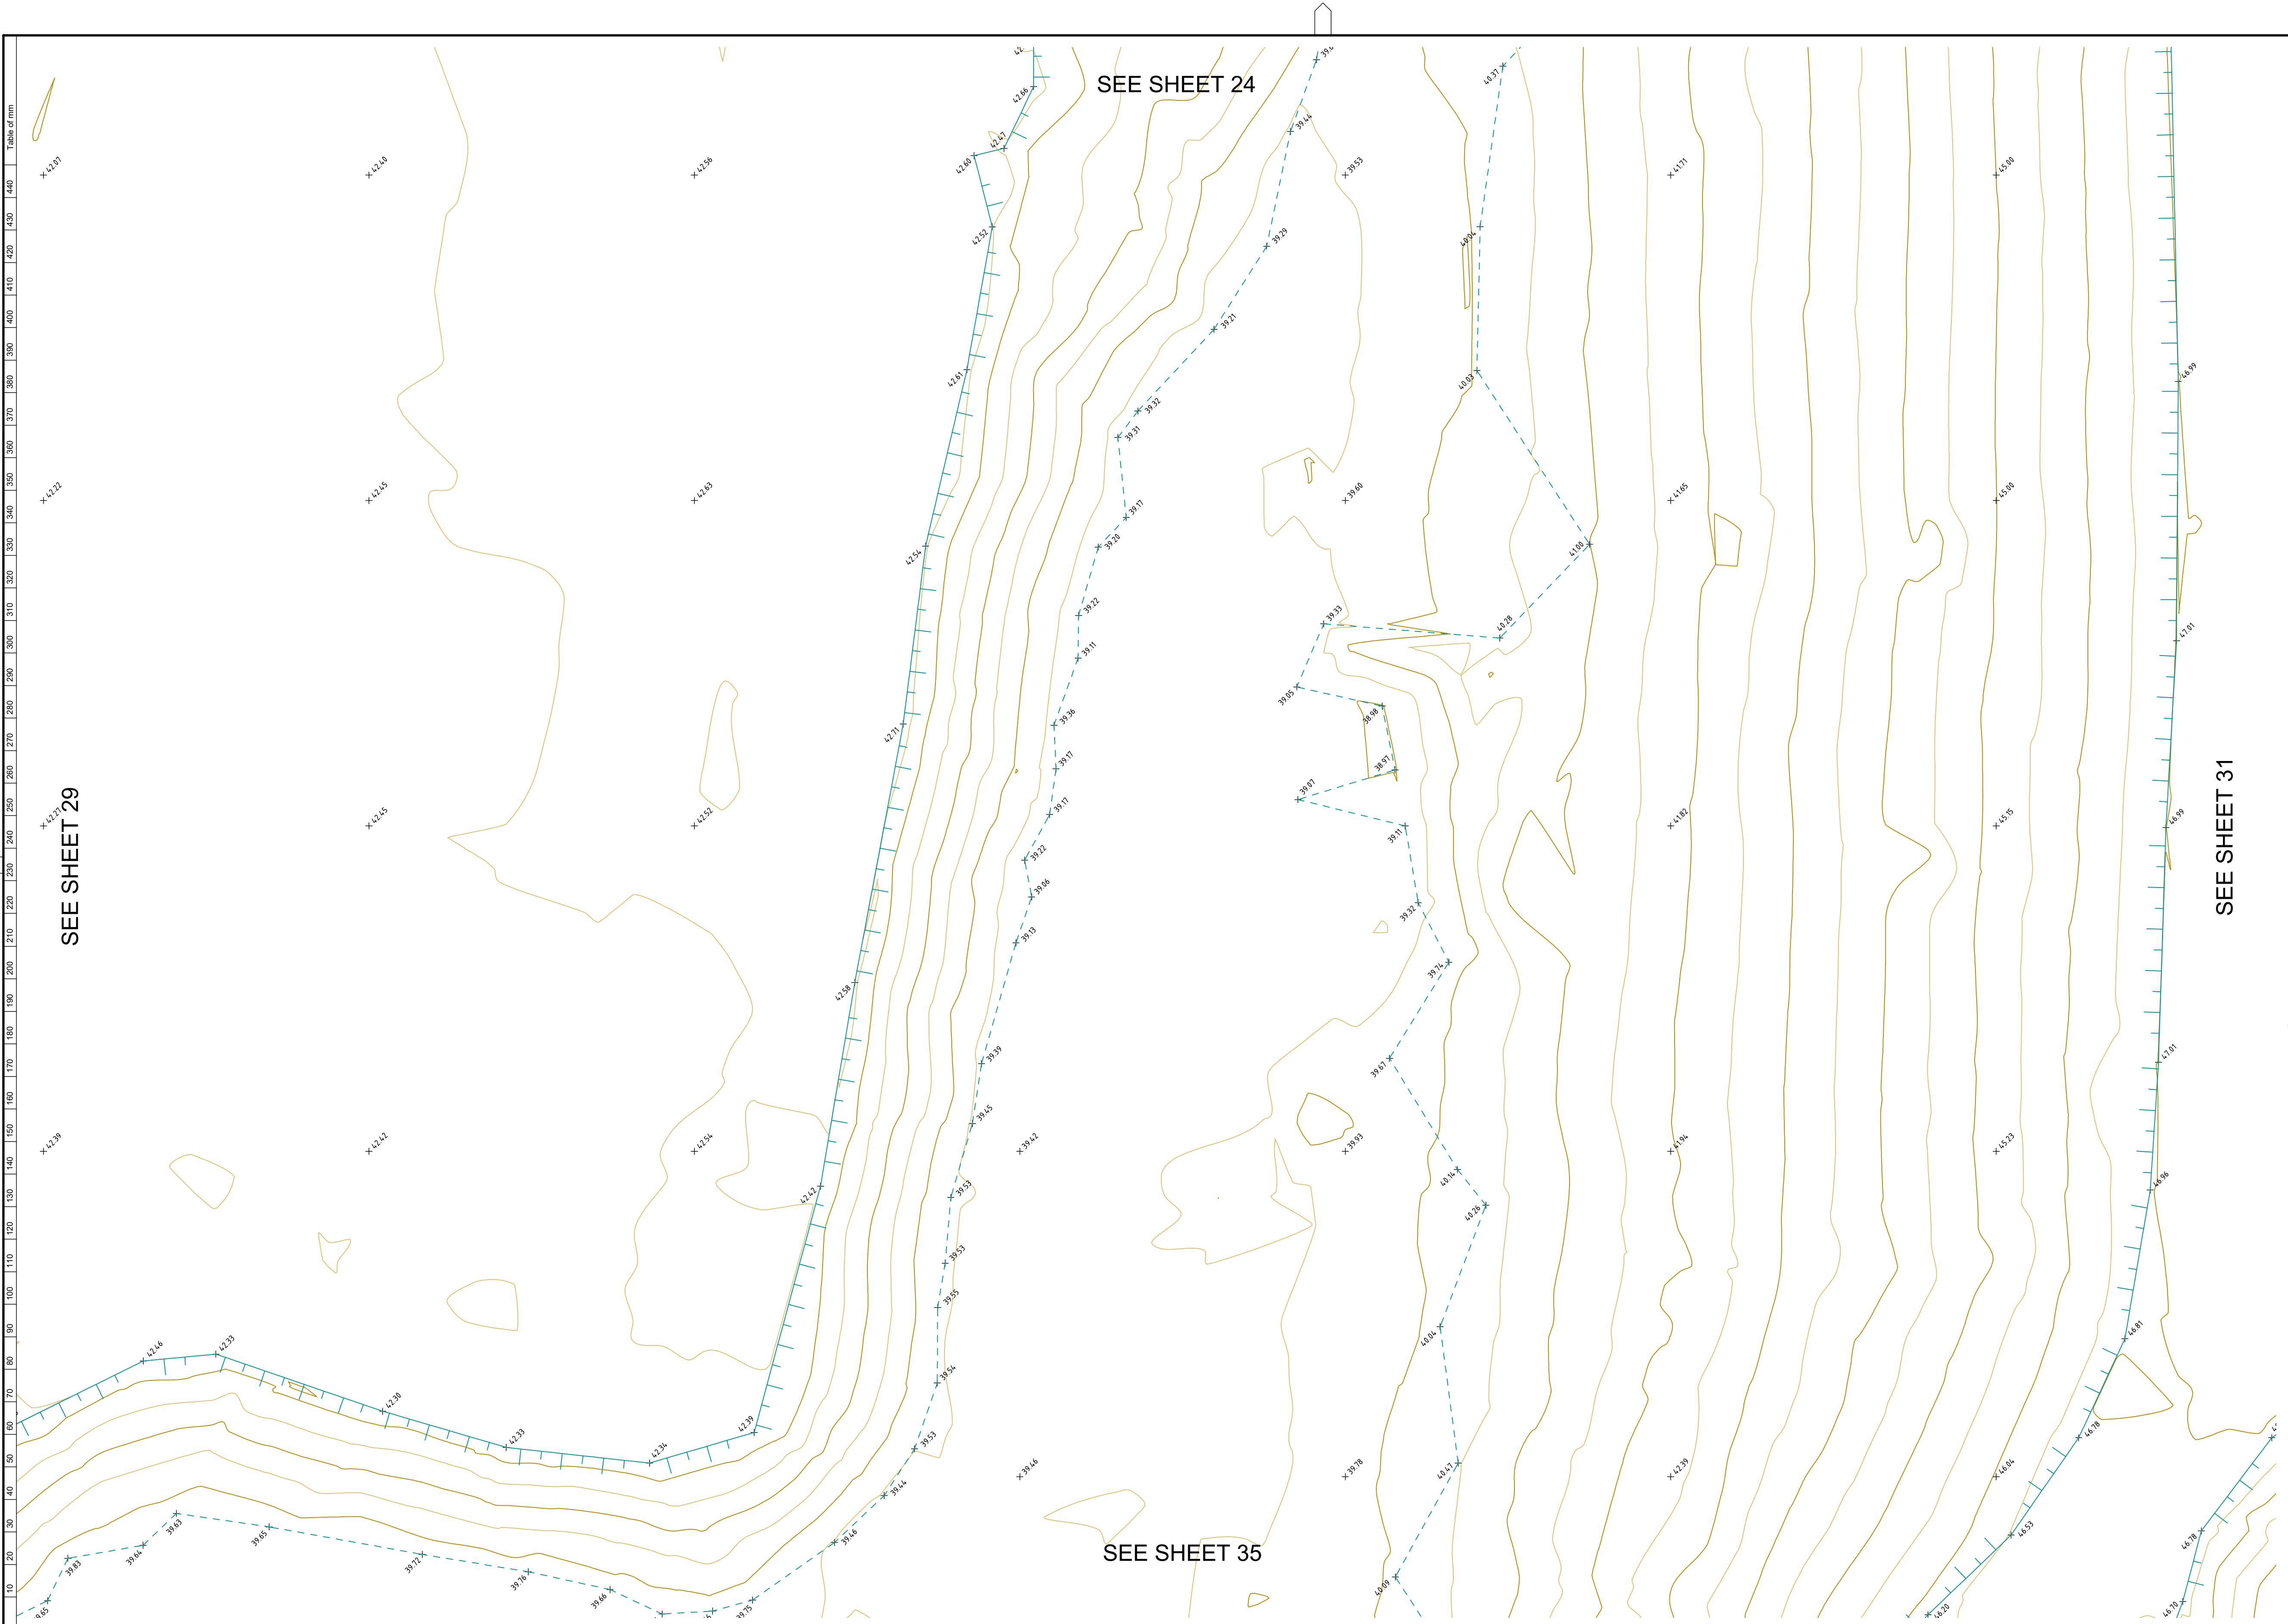

NOTES

LOT AREAS AND BOUNDARY DIMENSIONS HAVE BEEN COMPILED FROM DEPOSITED PLANS AVAILABLE AT NSW LAND REGISTRY SERVICES (NSW LRS). NO BOUNDARIES HAVE BEEN MARKED. POSITION OF IMPROVEMENTS RELATIVE TO BOUNDARIES SHOWN HEREON IS DIAGRAMMATIC ONLY.

BEARINGS SHOWN ON THIS PLAN ARE ORIENTATED TO M.G.A(1994) NORTH BASED ON THE CO-ORDINATES LISTED BELOW. CO-ORDINATES WITHIN THIS DRAWING ARE DERIVED FROM A LOCALISED GROUND DISTANCE BASED SYSTEM, ESTABLISHED FROM M.G.A(1994) GRID CO-ORDINATES OBTAINED FROM SCIMS ON 06-01-2020:

SSM 46143 (ORIGIN OF CO-ORDINATES)
MGA EASTING 335888.247
MGA NORTHING 6248878.867
CLASS B ORDER 2

PM 33276
MGA EASTING 336075.224
MGA NORTHING 6248743.214
CLASS B ORDER 2

THE LOCALISED GROUND DISTANCE CO-ORDINATES MAY BE RE-SCALED TO M.G.A(1994) GRID CO-ORDINATES BY APPLYING A SCALE FACTOR OF 0.999921 ABOUT SSM 46143.

ORIGIN OF LEVELS: SSM 46143 RL 46.080 (AHD) AS SHOWN ON PLAN PREPARED BY RYGADE SURVEYORS. PLAN SHOWING DETAIL & LEVELS. REFERENCE No.78439-A, PLAN No. 78439, ISSUE A DATED 09/03/2018.

THE BOUNDARY LOCATIONS SHOWN ON THIS PLAN ARE PROVISIONAL AND SUBJECT TO FURTHER SURVEY.

ONLY VISIBLE SERVICES HAVE BEEN LOCATED ON THIS SURVEY.

SERVICES & UTILITIES SHOWN ON THIS PLAN HAVE BEEN LOCATED BY A COMBINATION OF FIELD SURVEY AND REFERENCE TO SERVICE PLANS FROM STATUTORY AUTHORITIES. SOME SERVICES HAVE BEEN LOCATED FROM STATED DIMENSIONS AND/OR BY SCALING AND THEIR LOCATION IS APPROXIMATE. USHER & COMPANY MAKE NO GUARANTEE ACCURACY OF ANY SERVICE NOT DIRECTLY SURVEYED.

WHERE THE EXACT LOCATION OF UNDERGROUND SERVICES IS CRITICAL TO THE DESIGN OR CONSTRUCTION SERVICE DETAILS SHOULD BE CONFIRMED WITH THE RELEVANT SERVICE AUTHORITY PRIOR TO EXCAVATION.


POTHOLING MAY BE REQUIRED PRIOR TO EXCAVATION TO CONFIRM THE EXACT LOCATION OF UNDERGROUND SERVICES.

COVER DEPTHS SHOWN HEREON ARE BY SERVICES LOCATOR AND ARE APPROXIMATE. USHER & COMPANY HAS NOT VERIFIED ANY SERVICE COVER DEPTHS BY SURVEY.

TREE DIMENSIONS SHOWN TRUNK(DIA) /SPREAD(RADIUS) /HEIGHT.

TREE SIZES ARE ESTIMATES ONLY.

CONTOUR INTERVAL 1.0m MAJOR, 0.5m MINOR.

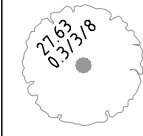 0.3 TRUNK DIAMETER/3m RADIUS/8m HEIGHT
27.63 RL AT BASE OF TREE
TREE SIZES ARE ESTIMATES ONLY

This plan has been prepared to satisfy the project specific brief provided by the client nominated in the title block and should not be relied upon by any third party.

This plan and the information contained hereon remains the property of Usher & Company Pty Ltd until fees are paid in full.

Usher & Company Pty Ltd retains copyright to all plans, electronic files and survey data. Usher & Company Pty Ltd agrees to grant a limited licence for the restricted use of the plans and data by the client identified on the plan and their appointed designers for the intended use only.

Unless agreed to by license any plans, electronic files and survey data cannot be reproduced, relied upon or amended without the express permission of Usher & Company Pty Ltd.



LEGEND:

BOL	BOLLARD	LP	LIGHT POLE
CLS D	CLASS D	MH	MANHOLE
COMMS	COMMUNICATIONS PIT	OBV	OBVERT
EBOX	ELECTRICITY BOX	PP	POWER POLE
EC	EDGE OF CONCRETE	SMH	SEWER MANHOLE
EOT	END OF TRACE	SWMH	STORMWATER MANHOLE
FL	FLOOR LEVEL	SV	STOP VALVE
GM	GAS METER	TCB	TRAFFIC CONTROL BOX
HS	HARDSRAND	TEL	TELECOMMUNICATION
HV	HIGH VOLTAGE	TL	TRAFFIC LIGHT
HYD	HYDRANT	TOW	TOP OF WALL
IC	INSPECTION COVER	UNK	UNKNOWN
INV	INVERT	UTO	UNABLE TO OPEN
KO	KERB OUTLET	WM	WATER METER


OBV 41.50	OBVERT LEVEL
41.50	SURFACE LEVEL
800 DOWN	800 MILLIMETRES BELOW SURFACE LEVEL
Ø225	225 MILLIMETRE PIPE DIAMETER
TRACED/1X2 OF	TRACED/1X2 OPTIC FIBRE CABLES

SCALED SERVICES (INDICATIVE ONLY - SCALED FROM DBYD & OTHERS)

	AUSGRID - HV		RAILCORP CENTRAL
	LOW VOLTAGE		UECOMM
	TELSTRA		VERIZON
	AARNET		JEMENA
	NEXTGEN		WATER MAIN
	OPTUS		STORMWATER
	PIPE NETWORKS		SEWER
	RMS		BUSBYS BORE

TRACED/SURVEYED SERVICES:

	ELECTRICITY
	STORMWATER
	TELECOMMUNICATION
	GAS
	SEWER
	UNIDENTIFIED
	WATER
	POTHOLED SERVICE
	POTHOLED SERVICES TRENCH

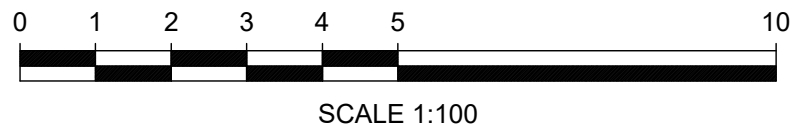

USHER & COMPANY
Surveying & Land Development Consultants
A.B.N. 70 128 414 602

Suite 23, 1-3 Havilah Street, Chatswood NSW 2057
PO Box 1199, CHATSWOOD NSW 2057
Phone: (02) 9411 8166
Email: admin@ushersurvey.com.au

APPROVED

Amendments			
ISSUE	DATE	SERVICES REVISED	DETAILS
7	08-05-2020	SERVICES REVISED	
8	15-05-2020	SERVICES REVISED AS CLOUDED	
9	28-05-2020	SERVICES REVISED AS CLOUDED	
10	05-06-2020	SERVICES REVISED AS CLOUDED	
11	28-01-2021	SERVICES REVISED AS CLOUDED	
12	15-02-2021	SERVICES REVISED AS CLOUDED	

PLAN:
**SHOWING DETAIL AND LEVELS AT HANDOVER
AT SYDNEY FOOTBALL STADIUM REDEVELOPMENT,
MOORE PARK
BEING LOT 10 IN DP 1255013**


LGA: **SYDNEY**
SUBURB: **MOORE PARK**
ORIGIN: **SEE NOTES**

REDUCTION RATIO: **1:100**
DATUM: **AHD**
DATE OF SURVEY: **16/03 - ONGOING**
SURVEYED BY: **MH/SH**
DRAWN BY: **LL/SH**

THIS PLAN IS FOR THE EXCLUSIVE USE OF
JOHN HOLLAND
PLAN REFERENCE
SFS-USH-00-SV-SU00XX03
SHEET 30 OF 40

A1

ISSUE
12

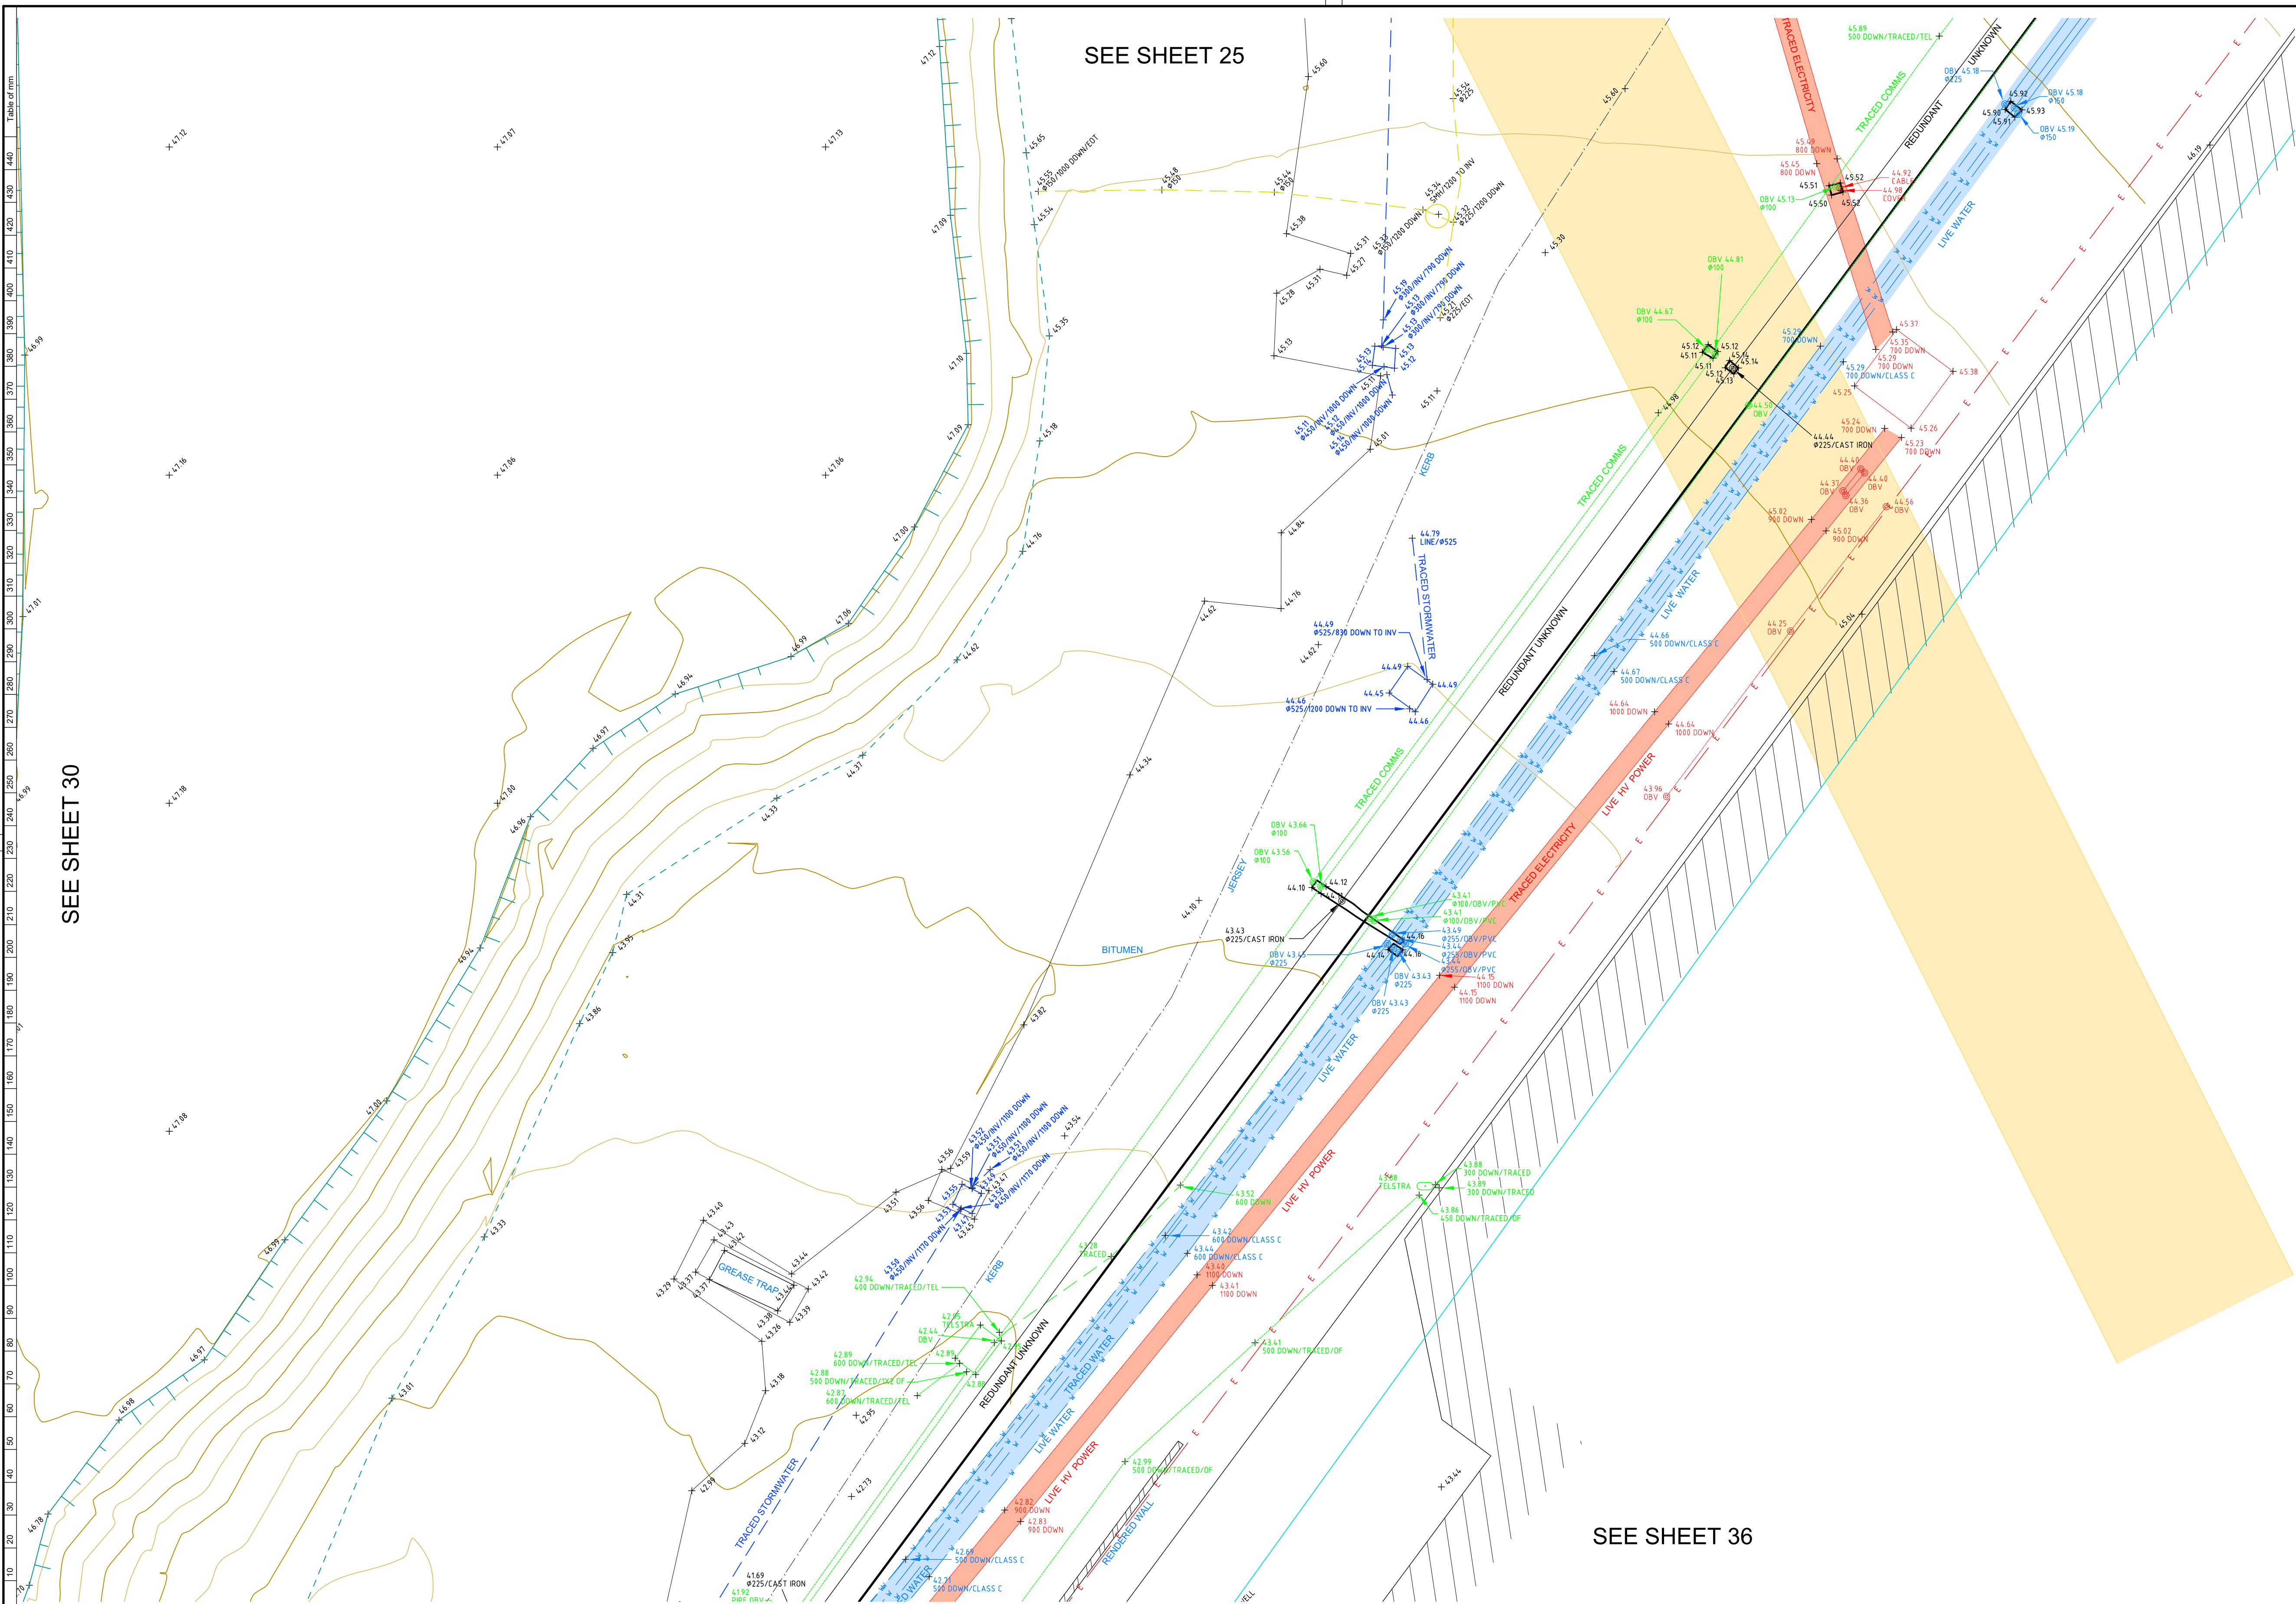

NOTES

LOT AREAS AND BOUNDARY DIMENSIONS HAVE BEEN COMPILED FROM DEPOSITED PLANS AVAILABLE AT NSW LAND REGISTRY SERVICES (NSW LRS). NO BOUNDARIES HAVE BEEN MARKED. POSITION OF IMPROVEMENTS RELATIVE TO BOUNDARIES SHOWN HEREON IS DIAGRAMMATIC ONLY.

BEARINGS SHOWN ON THIS PLAN ARE ORIENTATED TO M.G.A(1994) NORTH BASED ON THE CO-ORDINATES LISTED BELOW. CO-ORDINATES WITHIN THIS DRAWING ARE DERIVED FROM A LOCALISED GROUND DISTANCE BASED SYSTEM, ESTABLISHED FROM M.G.A(1994) GRID CO-ORDINATES OBTAINED FROM SCIMS ON 06-01-2020:

SSM 46143 (ORIGIN OF CO-ORDINATES)
MGA EASTING 335888.247
MGA NORTHING 6248878.867
CLASS B ORDER 2

PM 33276
MGA EASTING 336075.224
MGA NORTHING 6248743.214
CLASS B ORDER 2

THE LOCALISED GROUND DISTANCE CO-ORDINATES MAY BE RE-SCALED TO M.G.A(1994) GRID CO-ORDINATES BY APPLYING A SCALE FACTOR OF 0.999921 ABOUT SSM 46143.

ORIGIN OF LEVELS: SSM 46143 RL 46 080 (AHD) AS SHOWN ON PLAN PREPARED BY RYSGATE SURVEYORS. PLAN SHOWING DETAIL & LEVELS. REFERENCE NO.78439-A, PLAN No. 78439, ISSUE A DATED 09/03/2018.

THE BOUNDARY LOCATIONS SHOWN ON THIS PLAN ARE PROVISIONAL AND SUBJECT TO FURTHER SURVEY.

ONLY VISIBLE SERVICES HAVE BEEN LOCATED ON THIS SURVEY.

SERVICES & UTILITIES SHOWN ON THIS PLAN HAVE BEEN LOCATED BY A COMBINATION OF FIELD SURVEY AND REFERENCE TO SERVICE PLANS FROM STATUTORY AUTHORITIES. SOME SERVICES HAVE BEEN LOCATED FROM STATED DIMENSIONS AND/OR BY SCALING AND THEIR LOCATION IS APPROXIMATE. USHER & COMPANY MAKE NO GUARANTEE ACCURACY OF ANY SERVICE NOT DIRECTLY SURVEYED.

WHERE THE EXACT LOCATION OF UNDERGROUND SERVICES IS CRITICAL TO THE DESIGN OR CONSTRUCTION SERVICE DETAILS SHOULD BE CONFIRMED WITH THE RELEVANT SERVICE AUTHORITY PRIOR TO EXCAVATION.

POTHOLING MAY BE REQUIRED PRIOR TO EXCAVATION TO CONFIRM THE EXACT LOCATION OF UNDERGROUND SERVICES.

COVER DEPTHS SHOWN HEREON ARE BY SERVICES LOCATOR AND ARE APPROXIMATE. USHER & COMPANY HAS NOT VERIFIED ANY SERVICE COVER DEPTHS BY SURVEY.

TREE DIMENSIONS SHOWN TRUNK(DIA) /SPREAD(RADIUS) /HEIGHT. TREE SIZES ARE ESTIMATES ONLY.

CONTOUR INTERVAL 1.0m MAJOR, 0.5m MINOR.

0.3 TRUNK DIAMETER/3m RADIUS/8m HEIGHT
27.63 RL AT BASE OF TREE
TREE SIZES ARE ESTIMATES ONLY

This plan has been prepared to satisfy the project specific brief provided by the client nominated in the title block and should not be relied upon by any third party.

This plan and the information contained hereon remains the property of Usher & Company Pty Ltd until fees are paid in full.

Usher & Company Pty Ltd retains copyright to all plans, electronic files and survey data. Usher & Company Pty Ltd agrees to grant a limited licence for the restricted use of the plans and data by the client identified on the plan and their appointed designers for the intended use only.

Unless agreed to by license any plans, electronic files and survey data cannot be reproduced, relied upon or amended without the express permission of Usher & Company Pty Ltd.

	LEGEND:
BOL	BOLLARD
CLS D	CLASS D
COMMS	COMMUNICATIONS PIT
EBOX	ELECTRICITY BOX
EC	EDGE OF CONCRETE
END	END OF TRACE
FL	FLOOR LEVEL
GM	GAS METER
HS	HARDSTAND
HV	HIGH VOLTAGE
HYD	HYDRANT
IC	INSPECTION COVER
INV	INVERT
KO	KERB OUTLET
LP	LIGHT POLE
MH	MANHOLE
OBV	OBVERT
PP	POWER POLE
SMH	SEWER MANHOLE
SWMH	STORMWATER MANHOLE
SV	STOP VALVE
TCB	TRAFFIC CONTROL BOX
TEL	TELECOMMUNICATION
TL	TRAFFIC LIGHT
TOW	TOP OF WALL
UNK	UNKNOWN
UTO	UNABLE TO OPEN
WM	WATER METER

OBV 41.50
41.50
800 DOWN
Ø225
TRACED/1X2 OF

OBVERT LEVEL
SURFACE LEVEL
800 MILLIMETRES BELOW SURFACE LEVEL
225 MILLIMETRE PIPE DIAMETER
TRACED/1X2 OPTIC FIBRE CABLES


SCALED SERVICES: (INDICATIVE ONLY - SCALED FROM DBYD & OTHERS)

AUSGRID - HV
LOW VOLTAGE
TELSTRA
AARNET
NEXTGEN
OPTUS
PIPE NETWORKS
RMS

RAILCORP CENTRAL
UECOMM
VERIZON
JEMENA
WATER MAIN
STORMWATER
SEWER
BUSBYS BORE

TRACED/SURVEYED SERVICES:

ELECTRICITY
STORMWATER
TELECOMMUNICATION
GAS
SEWER
UNIDENTIFIED
WATER
POTHOLED SERVICE
POTHOLED SERVICES TRENCH

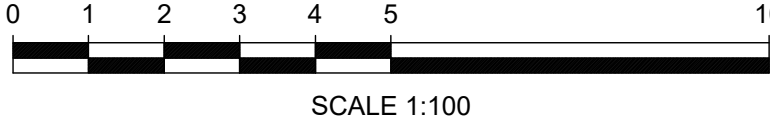

USHER & COMPANY
Surveying & Land Development Consultants
A.B.N. 70 128 414 602

Suite 23, 1-3 Havilah Street, Chatswood NSW 2057
PO Box 1199, CHATSWOOD NSW 2057
Phone: (02) 9411 8166
Email: admin@ushersurvey.com.au

APPROVED

Amendments			
ISSUE	DATE	SERVICES REVISED	DETAILS
7	08-05-2020	SERVICES REVISED	
8	15-05-2020	SERVICES REVISED AS CLOUDED	
9	28-05-2020	SERVICES REVISED AS CLOUDED	
10	05-06-2020	SERVICES REVISED AS CLOUDED	
11	28-01-2021	SERVICES REVISED AS CLOUDED	
12	15-02-2021	SERVICES REVISED AS CLOUDED	


PLAN:
SHOWING DETAIL AND LEVELS AT HANDOVER
AT SYDNEY FOOTBALL STADIUM REDEVELOPMENT,
MOORE PARK
BEING LOT 10 IN DP 1255013

LGA: SYDNEY
SUBURB: MOORE PARK
ORIGIN: SEE NOTES

REDUCTION RATIO: 1:100
DATUM: AHD
DATE OF SURVEY: 16/03 - ONGOING
SURVEYED BY: MH/SH
DRAWN BY: LL/SH

THIS PLAN IS FOR THE EXCLUSIVE USE OF
JOHN HOLLAND
PLAN REFERENCE
SFS-USH-00-SV-SU00XX03
SHEET 31 OF 40

A1
ISSUE
12

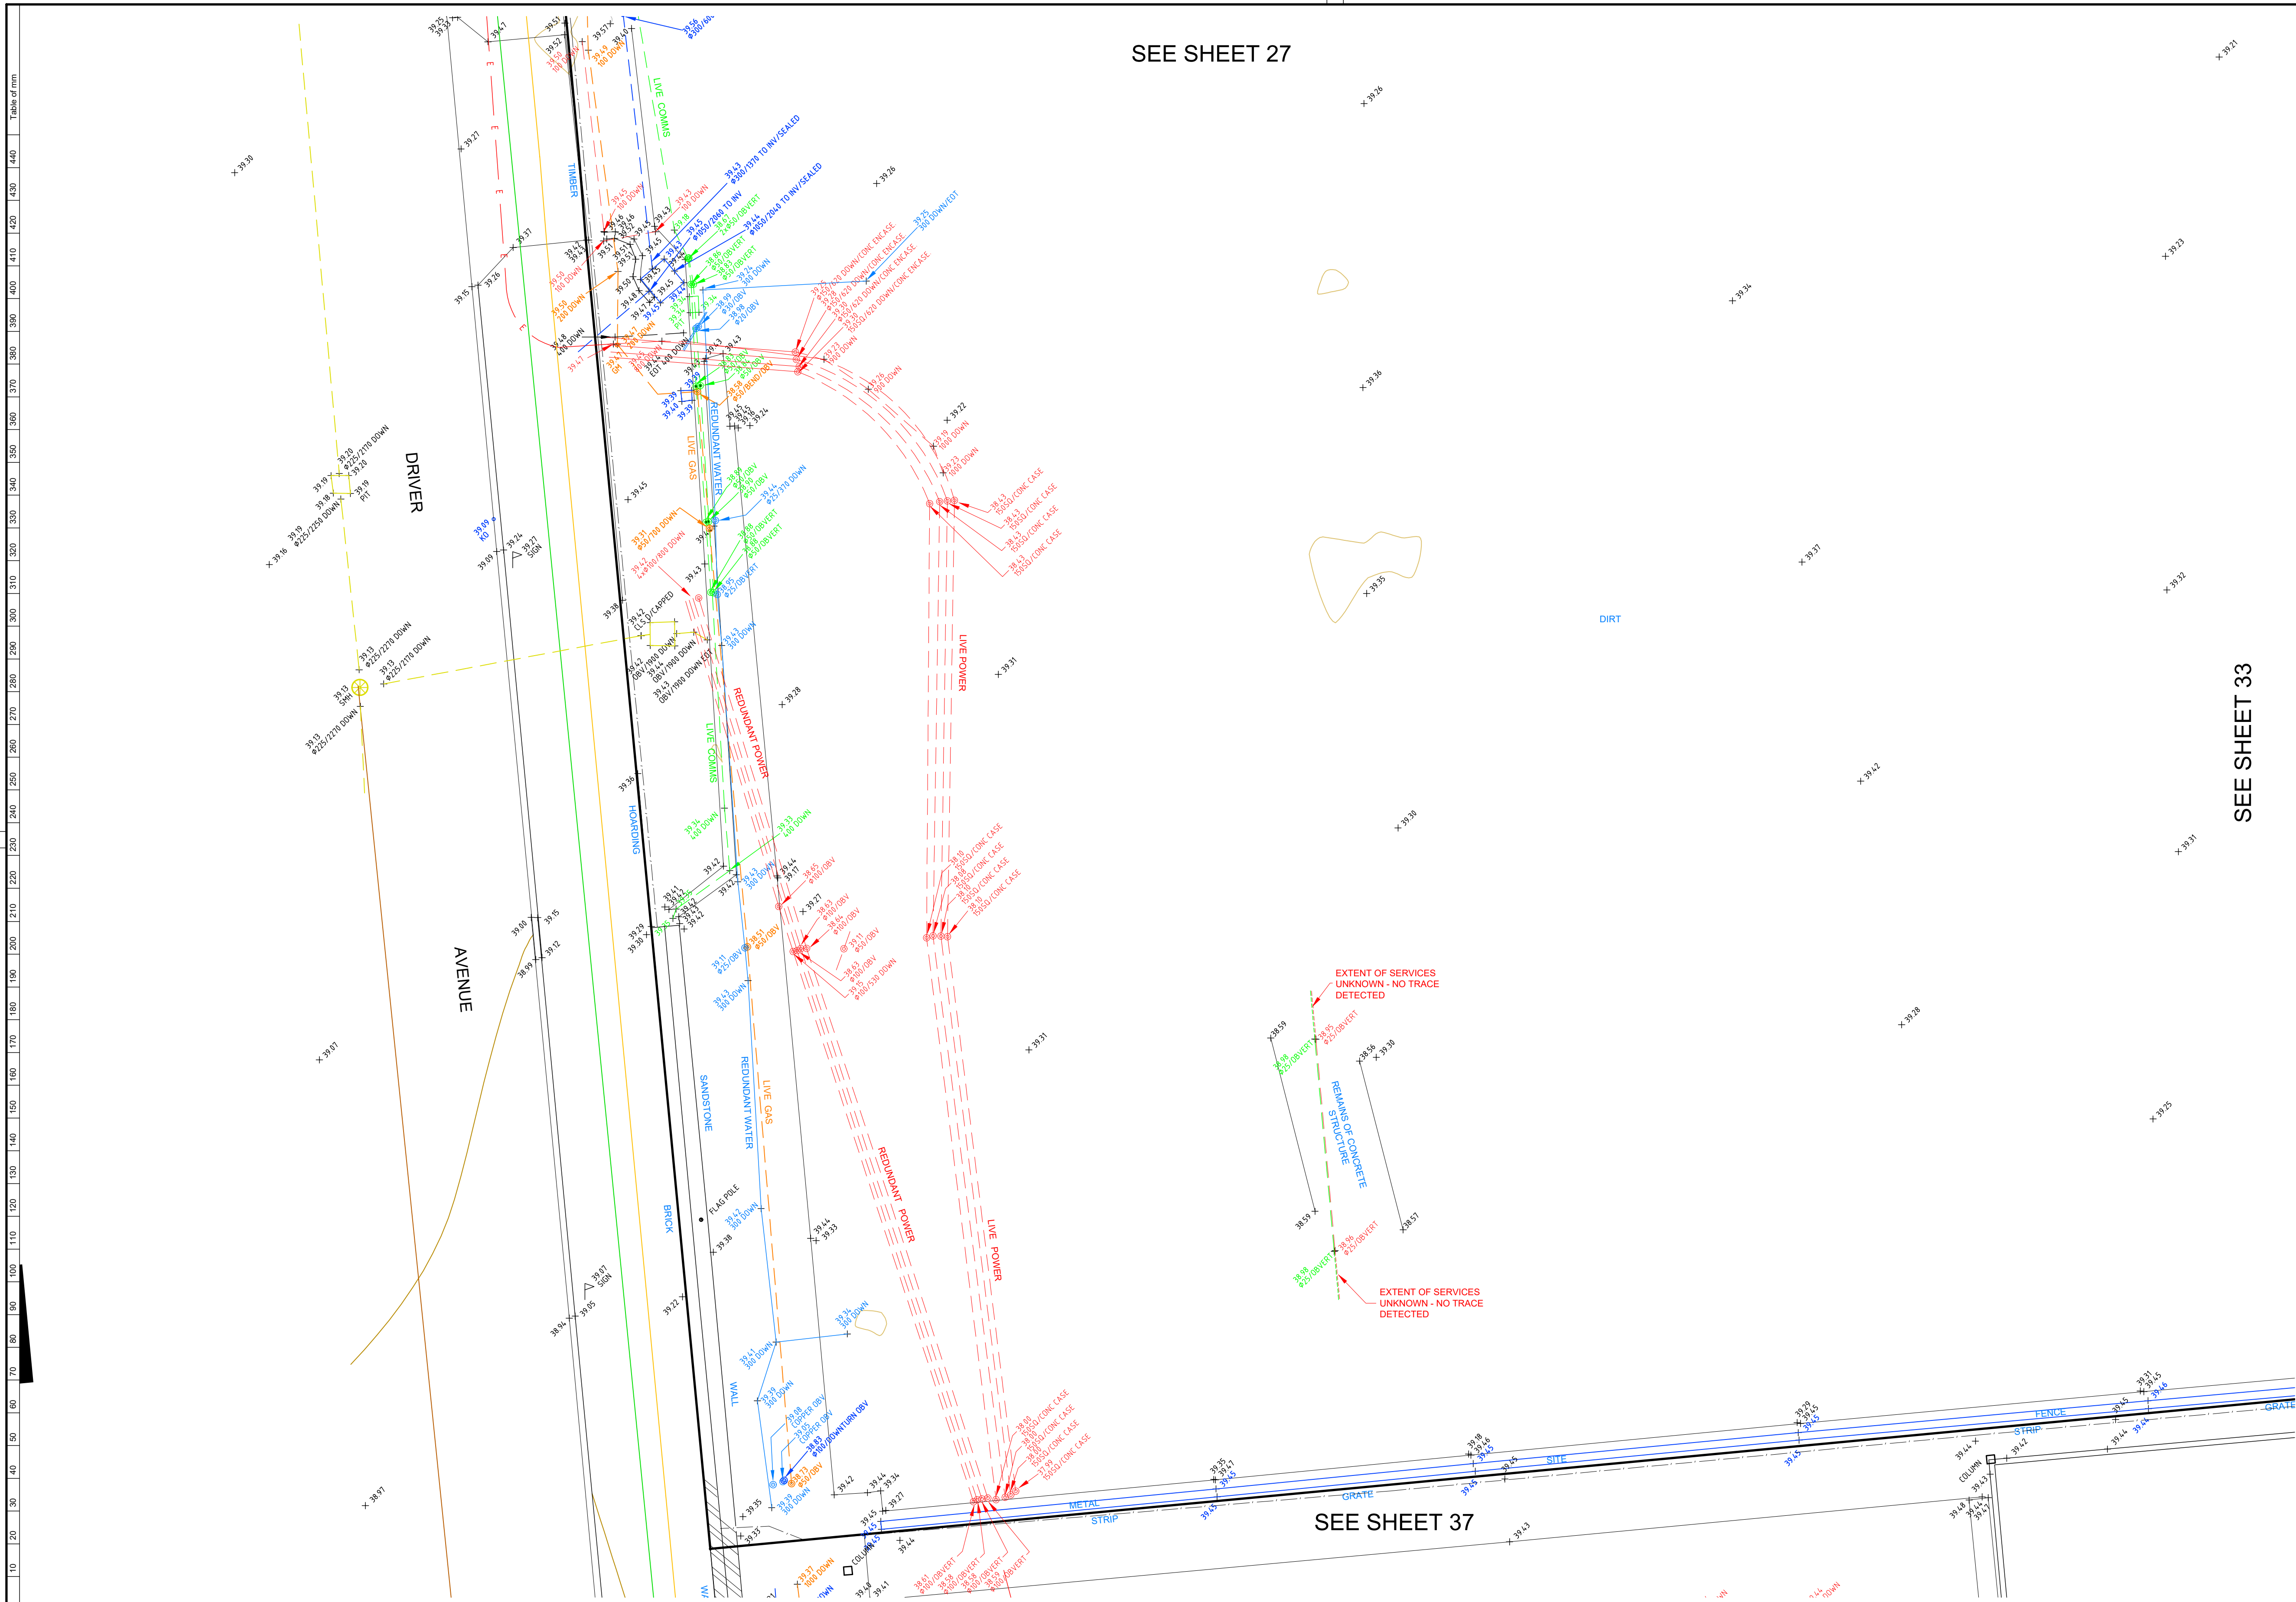

SEE SHEET 27

SEE SHEET 37

NOTES

LOT AREAS AND BOUNDARY DIMENSIONS HAVE BEEN COMPILED FROM DEPOSITED PLANS AVAILABLE AT NSW LAND REGISTRY SERVICES (NSW LRS). NO BOUNDARIES HAVE BEEN MARKED. POSITION OF IMPROVEMENTS RELATIVE TO BOUNDARIES SHOWN HEREON IS DIAGRAMMATIC ONLY.

BEARINGS SHOWN ON THIS PLAN ARE ORIENTATED TO M.G.A(1994) NORTH BASED ON THE CO-ORDINATES LISTED BELOW. CO-ORDINATES WITHIN THIS DRAWING ARE DERIVED FROM A LOCALISED GROUND DISTANCE BASED SYSTEM, ESTABLISHED FROM M.G.A(1994) GRID CO-ORDINATES OBTAINED FROM SCIMS ON 06-01-2020:

SSM 46143 (ORIGIN OF CO-ORDINATES)
MGA EASTING 335888.247
MGA NORTHING 6248878.867
CLASS B ORDER 2

PM 33276
MGA EASTING 336075.224
MGA NORTHING 6248743.214
CLASS B ORDER 2

THE LOCALISED GROUND DISTANCE CO-ORDINATES MAY BE RE-SCALED TO M.G.A(1994) GRID CO-ORDINATES BY APPLYING A SCALE FACTOR OF 0.999921 ABOUT SSM 46143.

ORIGIN OF LEVELS: SSM 46143 RL 46 080 (AHD) AS SHOWN ON PLAN PREPARED BY RYSGATE SURVEYORS. PLAN SHOWING DETAIL & LEVELS. REFERENCE No.78439-A, PLAN No. 78439, ISSUE A DATED 09/03/2018.

THE BOUNDARY LOCATIONS SHOWN ON THIS PLAN ARE PROVISIONAL AND SUBJECT TO FURTHER SURVEY.

ONLY VISIBLE SERVICES HAVE BEEN LOCATED ON THIS SURVEY.

SERVICES & UTILITIES SHOWN ON THIS PLAN HAVE BEEN LOCATED BY A COMBINATION OF FIELD SURVEY AND REFERENCE TO SERVICE PLANS FROM STATUTORY AUTHORITIES. SOME SERVICES HAVE BEEN LOCATED FROM STATED DIMENSIONS AND/OR BY SCALING AND THEIR LOCATION IS APPROXIMATE. USHER & COMPANY MAKE NO GUARANTEE ACCURACY OF ANY SERVICE NOT DIRECTLY SURVEYED.

WHERE THE EXACT LOCATION OF UNDERGROUND SERVICES IS CRITICAL TO THE DESIGN OR CONSTRUCTION SERVICE DETAILS SHOULD BE CONFIRMED WITH THE RELEVANT SERVICE AUTHORITY PRIOR TO EXCAVATION.

POTHOLING MAY BE REQUIRED PRIOR TO EXCAVATION TO CONFIRM THE EXACT LOCATION OF UNDERGROUND SERVICES.

COVER DEPTHS SHOWN HEREON ARE BY SERVICES LOCATOR AND ARE APPROXIMATE. USHER & COMPANY HAS NOT VERIFIED ANY SERVICE COVER DEPTHS BY SURVEY.

TREE DIMENSIONS SHOWN TRUNK(DIA)/SPREAD(RADIUS)/HEIGHT.

TREE SIZES ARE ESTIMATES ONLY.

CONTOUR INTERVAL 1.0m MAJOR, 0.5m MINOR.

0.3 TRUNK DIAMETER/3m RADIUS/8m HEIGHT
27.63 RL AT BASE OF TREE
TREE SIZES ARE ESTIMATES ONLY

This plan has been prepared to satisfy the project specific brief provided by the client nominated in the title block and should not be relied upon by any third party.
This plan and the information contained herein remains the property of Usher & Company Pty Ltd until fees are paid in full.

Usher & Company Pty Ltd retains copyright to all plans, electronic files and survey data. Usher & Company Pty Ltd agrees to grant a limited licence for the restricted use of the plans and data by the client identified on the plan and their appointed designers for the intended use only.

Unless agreed to by license any plans, electronic files and survey data cannot be reproduced, relied upon or amended without the express permission of Usher & Company Pty Ltd.



LEGEND:

BOL	BOLLARD	LP	LIGHT POLE
CLS D	CLASS D	MH	MANHOLE
COMMS	COMMUNICATIONS PIT	OBV	OBVERT
EBOX	ELECTRICITY BOX	PP	POWER POLE
EC	EDGE OF CONCRETE	SMH	SEWER MANHOLE
EOT	END OF TRACE	SWMH	STORMWATER MANHOLE
FL	FLOOR LEVEL	SV	STOP VALVE
GM	GAS METER	TCB	TRAFFIC CONTROL BOX
HS	HARDSHED	TEL	TELECOMMUNICATION
HV	HIGH VOLTAGE	TL	TRAFFIC LIGHT
HYD	HYDRANT	TOW	TOP OF WALL
IC	INSPECTION COVER	UNK	UNKNOWN
INV	INVERT	UTO	UNABLE TO OPEN
KO	KERB OUTLET	WM	WATER METER

OBV 41.50
41.50
800 DOWN
Ø225
TRACED/1X2 OF


OBVERT LEVEL
SURFACE LEVEL
800 MILLIMETRES BELOW SURFACE LEVEL
225 MILLIMETRE PIPE DIAMETER
TRACED/1X2 OPTIC FIBRE CABLES

SCALED SERVICES (INDICATIVE ONLY - SCALED FROM DBYD & OTHERS)

—	AUSGRID - HV	—	RAILCORP CENTRAL
—	LOW VOLTAGE	—	UECOMM
—	TELSTRA	—	VERIZON
—	AARNET	—	JEMENA
—	NEXTEL	—	WATER MAIN
—	OPTUS	—	STORMWATER
—	PIPE NETWORKS	—	SEWER
—	RMS	—	BUSBYS BORE

TRACED/SURVEYED SERVICES:

— ELECTRICITY
— STORMWATER
— TELECOMMUNICATION
— GAS
— SEWER
— UNIDENTIFIED
— WATER
— POTHOLED SERVICE
— POTHOLED SERVICES TRENCH

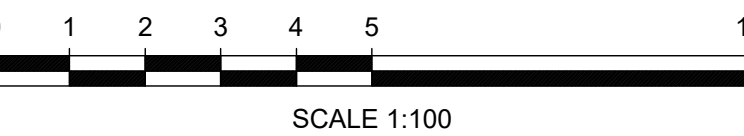

USHER & COMPANY
Surveying & Land Development Consultants
A.B.N. 70 128 414 602

Suite 23, 1-3 Havilah Street, Chatswood NSW 2057
PO Box 1199, CHATSWOOD NSW 2057
Phone: (02) 9411 8166
Email: admin@ushersurvey.com.au

APPROVED

Amendments

ISSUE	DATE	SERVICES	DETAILS
7	08-05-2020	SERVICES REVISED	
8	15-05-2020	SERVICES REVISED AS CLOUDED	
9	28-05-2020	SERVICES REVISED AS CLOUDED	
10	05-06-2020	SERVICES REVISED AS CLOUDED	
11	28-01-2021	SERVICES REVISED AS CLOUDED	
12	15-02-2021	SERVICES REVISED AS CLOUDED	

PLAN:

SHOWING DETAIL AND LEVELS AT HANDOVER
AT SYDNEY FOOTBALL STADIUM REDEVELOPMENT,
MOORE PARK
BEING LOT 10 IN DP 1255013

LGA:

SYDNEY

SUBURB:

MOORE PARK

ORIGIN:

SEE NOTES

REDUCTION RATIO:

1:100

DATUM:

AHD

DATE OF SURVEY:

16/03 - ONGOING

SURVEYED BY:

MH/SH

DRAWN BY:

LL/SH

THIS PLAN IS FOR THE EXCLUSIVE USE OF

JOHN HOLLAND

PLAN REFERENCE


SFS-USH-00-SV-SU00XX03

SHEET 32 OF 40

A1

ISSUE

12

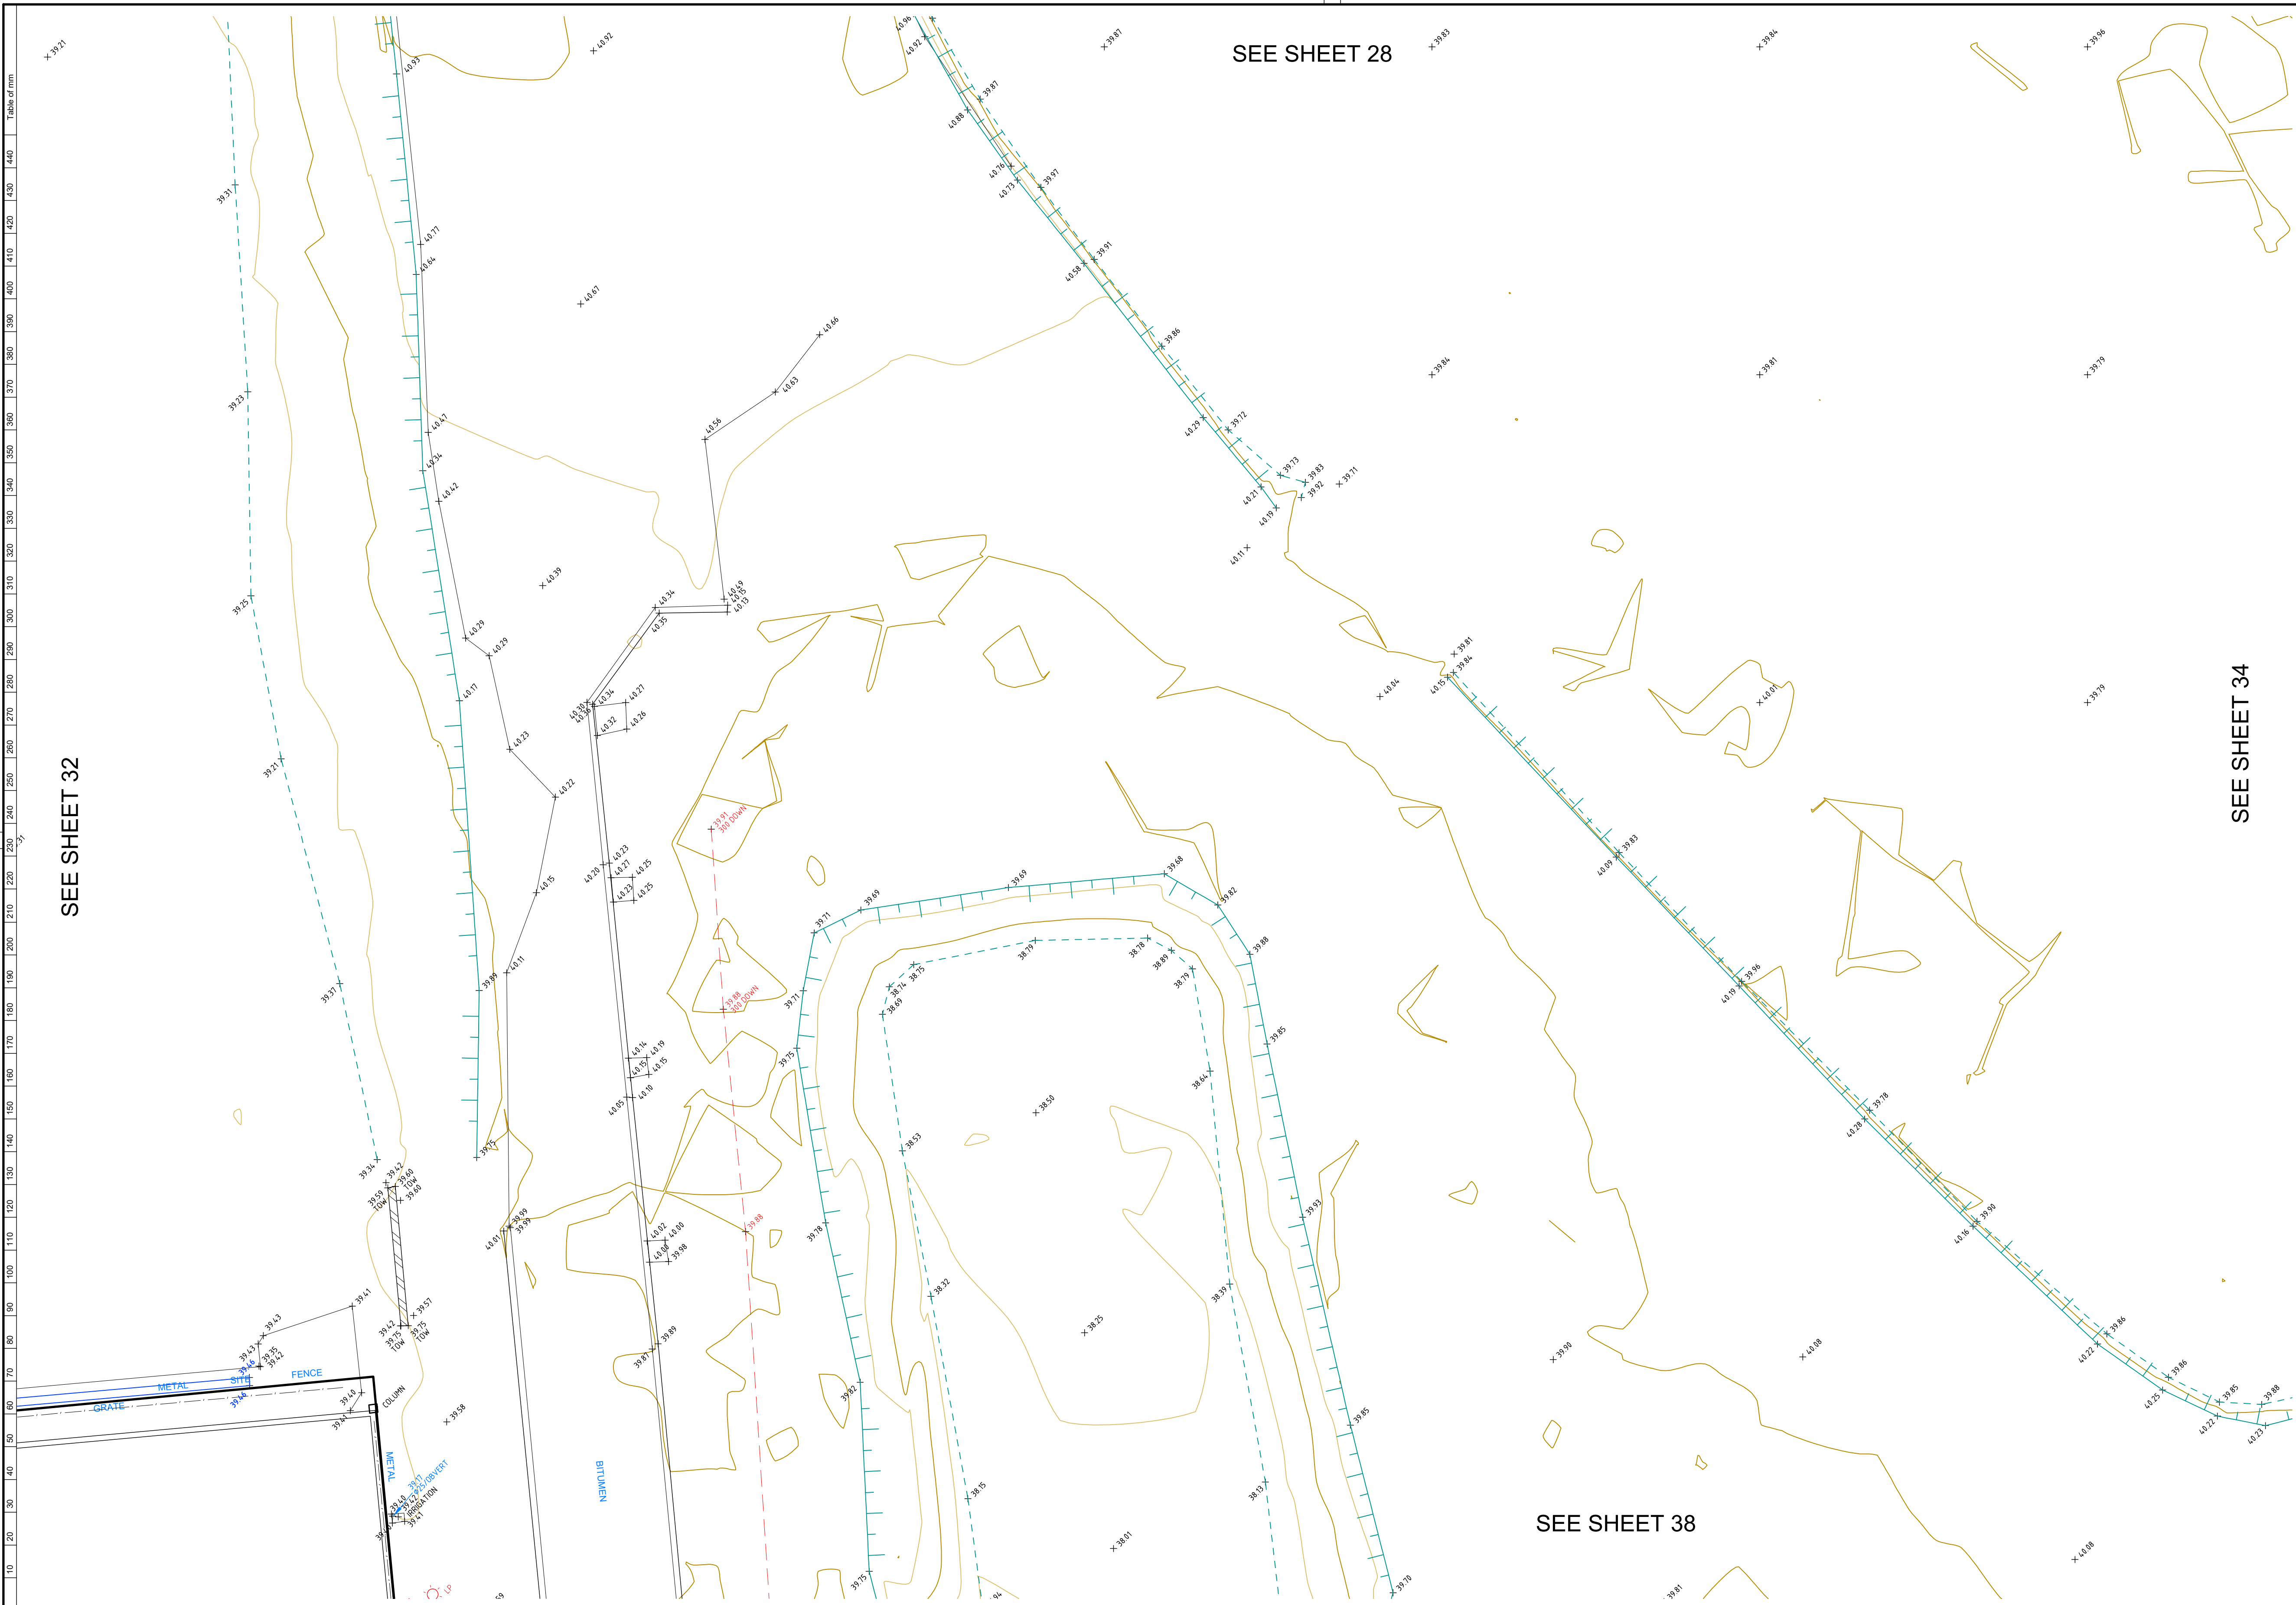

NOTES

LOT AREAS AND BOUNDARY DIMENSIONS HAVE BEEN COMPILED FROM DEPOSITED PLANS AVAILABLE AT NSW LAND REGISTRY SERVICES (NSW LRS). NO BOUNDARIES HAVE BEEN MARKED. POSITION OF IMPROVEMENTS RELATIVE TO BOUNDARIES SHOWN HEREON IS DIAGRAMMATIC ONLY.

BEARINGS SHOWN ON THIS PLAN ARE ORIENTATED TO M.G.A(1994) NORTH BASED ON THE CO-ORDINATES LISTED BELOW.
CO-ORDINATES WITHIN THIS DRAWING ARE DERIVED FROM A LOCALISED GROUND DISTANCE BASED SYSTEM, ESTABLISHED FROM M.G.A(1994) GRID CO-ORDINATES OBTAINED FROM SCIMS ON 06-01-2020:

SSM 46143 (ORIGIN OF CO-ORDINATES)
MGA EASTING 335888.247
MGA NORTHING 6248878.867
CLASS B ORDER 2

PM 33276
MGA EASTING 336075.224
MGA NORTHING 6248743.214
CLASS B ORDER 2

THE LOCALISED GROUND DISTANCE CO-ORDINATES MAY BE RE-SCALED TO M.G.A(1994) GRID CO-ORDINATES BY APPLYING A SCALE FACTOR OF 0.999921 ABOUT SSM 46143.

ORIGIN OF LEVELS: SSM 46143 RL 46.080 (AHD) AS SHOWN ON PLAN PREPARED BY RYSGATE SURVEYORS, PLAN SHOWING DETAIL & LEVELS, REFERENCE No.78439-A, PLAN No. 78439, ISSUE A DATED 09/03/2018.

THE BOUNDARY LOCATIONS SHOWN ON THIS PLAN ARE PROVISIONAL AND SUBJECT TO FURTHER SURVEY.

ONLY VISIBLE SERVICES HAVE BEEN LOCATED ON THIS SURVEY.

SERVICES & UTILITIES SHOWN ON THIS PLAN HAVE BEEN LOCATED BY A COMBINATION OF FIELD SURVEY AND REFERENCE TO SERVICE PLANS FROM STATUTORY AUTHORITIES. SOME SERVICES HAVE BEEN LOCATED FROM STATED DIMENSIONS AND/OR BY SCALING AND THEIR LOCATION IS APPROXIMATE. USHER & COMPANY MAKE NO GUARANTEE ACCURACY OF ANY SERVICE NOT DIRECTLY SURVEYED.

WHERE THE EXACT LOCATION OF UNDERGROUND SERVICES IS CRITICAL TO THE DESIGN OR CONSTRUCTION SERVICE DETAILS SHOULD BE CONFIRMED WITH THE RELEVANT SERVICE AUTHORITY PRIOR TO EXCAVATION.

POTHOLING MAY BE REQUIRED PRIOR TO EXCAVATION TO CONFIRM THE EXACT LOCATION OF UNDERGROUND SERVICES.

COVER DEPTHS SHOWN HEREON ARE BY SERVICES LOCATOR AND ARE APPROXIMATE. USHER & COMPANY HAS NOT VERIFIED ANY SERVICE COVER DEPTHS BY SURVEY.

TREE DIMENSIONS SHOWN TRUNK(DIA) /SPREAD(RADIUS) /HEIGHT.

TREE SIZES ARE ESTIMATES ONLY.

CONTOUR INTERVAL 1.0m MAJOR, 0.5m MINOR.

0.3 TRUNK DIAMETER/3m RADIUS/8m HEIGHT
27.63 RL AT BASE OF TREE
TREE SIZES ARE ESTIMATES ONLY

This plan has been prepared to satisfy the project specific brief provided by the client nominated in the title block and should not be relied upon by any third party.

This plan and the information contained hereon remains the property of Usher & Company Pty Ltd until fees are paid in full.

Usher & Company Pty Ltd retains copyright to all plans, electronic files and survey data. Usher & Company Pty Ltd agrees to grant a limited licence for the restricted use of the plans and data by the client identified on the plan and their appointed designers for the intended use only.

Unless agreed to by license any plans, electronic files and survey data cannot be reproduced, relied upon or amended without the express permission of Usher & Company Pty Ltd.



LEGEND:

BOL	BOLLARD	LP	LIGHT POLE
CLS D	CLASS D	MH	MANHOLE
COMMS	COMMUNICATIONS PIT	OBV	OBVERT
EBOX	ELECTRICITY BOX	PP	POWER POLE
EC	EDGE OF CONCRETE	SMH	SEWER MANHOLE
EOT	END OF TRACE	SWMH	STORMWATER MANHOLE
FL	FLOOR LEVEL	SV	STOP VALVE
GM	GAS METER	TCB	TRAFFIC CONTROL BOX
HS	HARDSTAND	TEL	TELECOMMUNICATION
HV	HIGH VOLTAGE	TL	TRAFFIC LIGHT
HYD	HYDRANT	TOW	TOP OF WALL
IC	INSPECTION COVER	UNK	UNKNOWN
INV	INVERT	UTO	UNABLE TO OPEN
KO	KERB OUTLET	WM	WATER METER


OBV 41.50	OBVERT LEVEL
41.50	SURFACE LEVEL
800 DOWN	800 MILLIMETRES BELOW SURFACE LEVEL
Ø225	225 MILLIMETRE PIPE DIAMETER
TRACED/1X2 OF	TRACED/1X2 OPTIC FIBRE CABLES

SCALED SERVICES: (INDICATIVE ONLY - SCALED FROM DBYD & OTHERS)

AUSGRID - HV	RAILCORP CENTRAL
LOW VOLTAGE	UECOMM
TELSTRA	VERIZON
AARNET	JEMENA
NEXTGEN	WATER MAIN
OPTUS	STORMWATER
PIPE NETWORKS	SEWER
RMS	BUSBYS BORE

TRACED/SURVEYED SERVICES:

ELECTRICITY
STORMWATER
TELECOMMUNICATION
GAS
SEWER
UNIDENTIFIED
WATER
POTHOLED SERVICE
POTHOLED SERVICES TRENCH

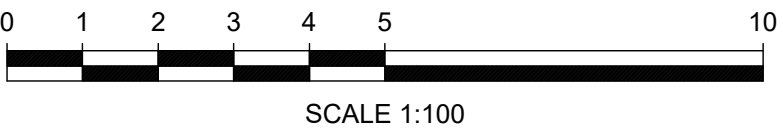

USHER & COMPANY
Surveying & Land Development Consultants
A.B.N. 70 128 414 602

Suite 23, 1-3 Havilah Street, Chatswood NSW 2057
PO Box 1199, CHATSWOOD NSW 2057
Phone: (02) 9411 8166
Email: admin@ushersurvey.com.au

APPROVED

Amendments			
ISSUE	DATE	SERVICES	DETAILS
7	08-05-2020	SERVICES REVISED	
8	15-05-2020	SERVICES REVISED AS CLOUDED	
9	28-05-2020	SERVICES REVISED AS CLOUDED	
10	05-06-2020	SERVICES REVISED AS CLOUDED	
11	28-01-2021	SERVICES REVISED AS CLOUDED	
12	15-02-2021	SERVICES REVISED AS CLOUDED	

PLAN:
SHOWING DETAIL AND LEVELS AT HANDOVER
AT SYDNEY FOOTBALL STADIUM REDEVELOPMENT,
MOORE PARK
BEING LOT 10 IN DP 1255013


LGA:	SYDNEY
SUBURB:	MOORE PARK
ORIGIN:	SEE NOTES

REDUCTION RATIO:	1:100
DATUM:	AHD
DATE OF SURVEY:	16/03 - ONGOING
SURVEYED BY:	MH/SH
DRAWN BY:	LL/SH

THIS PLAN IS FOR THE EXCLUSIVE USE OF
JOHN HOLLAND
PLAN REFERENCE
SFS-USH-00-SV-SU00XX03
SHEET 33 OF 40

A1

ISSUE
12

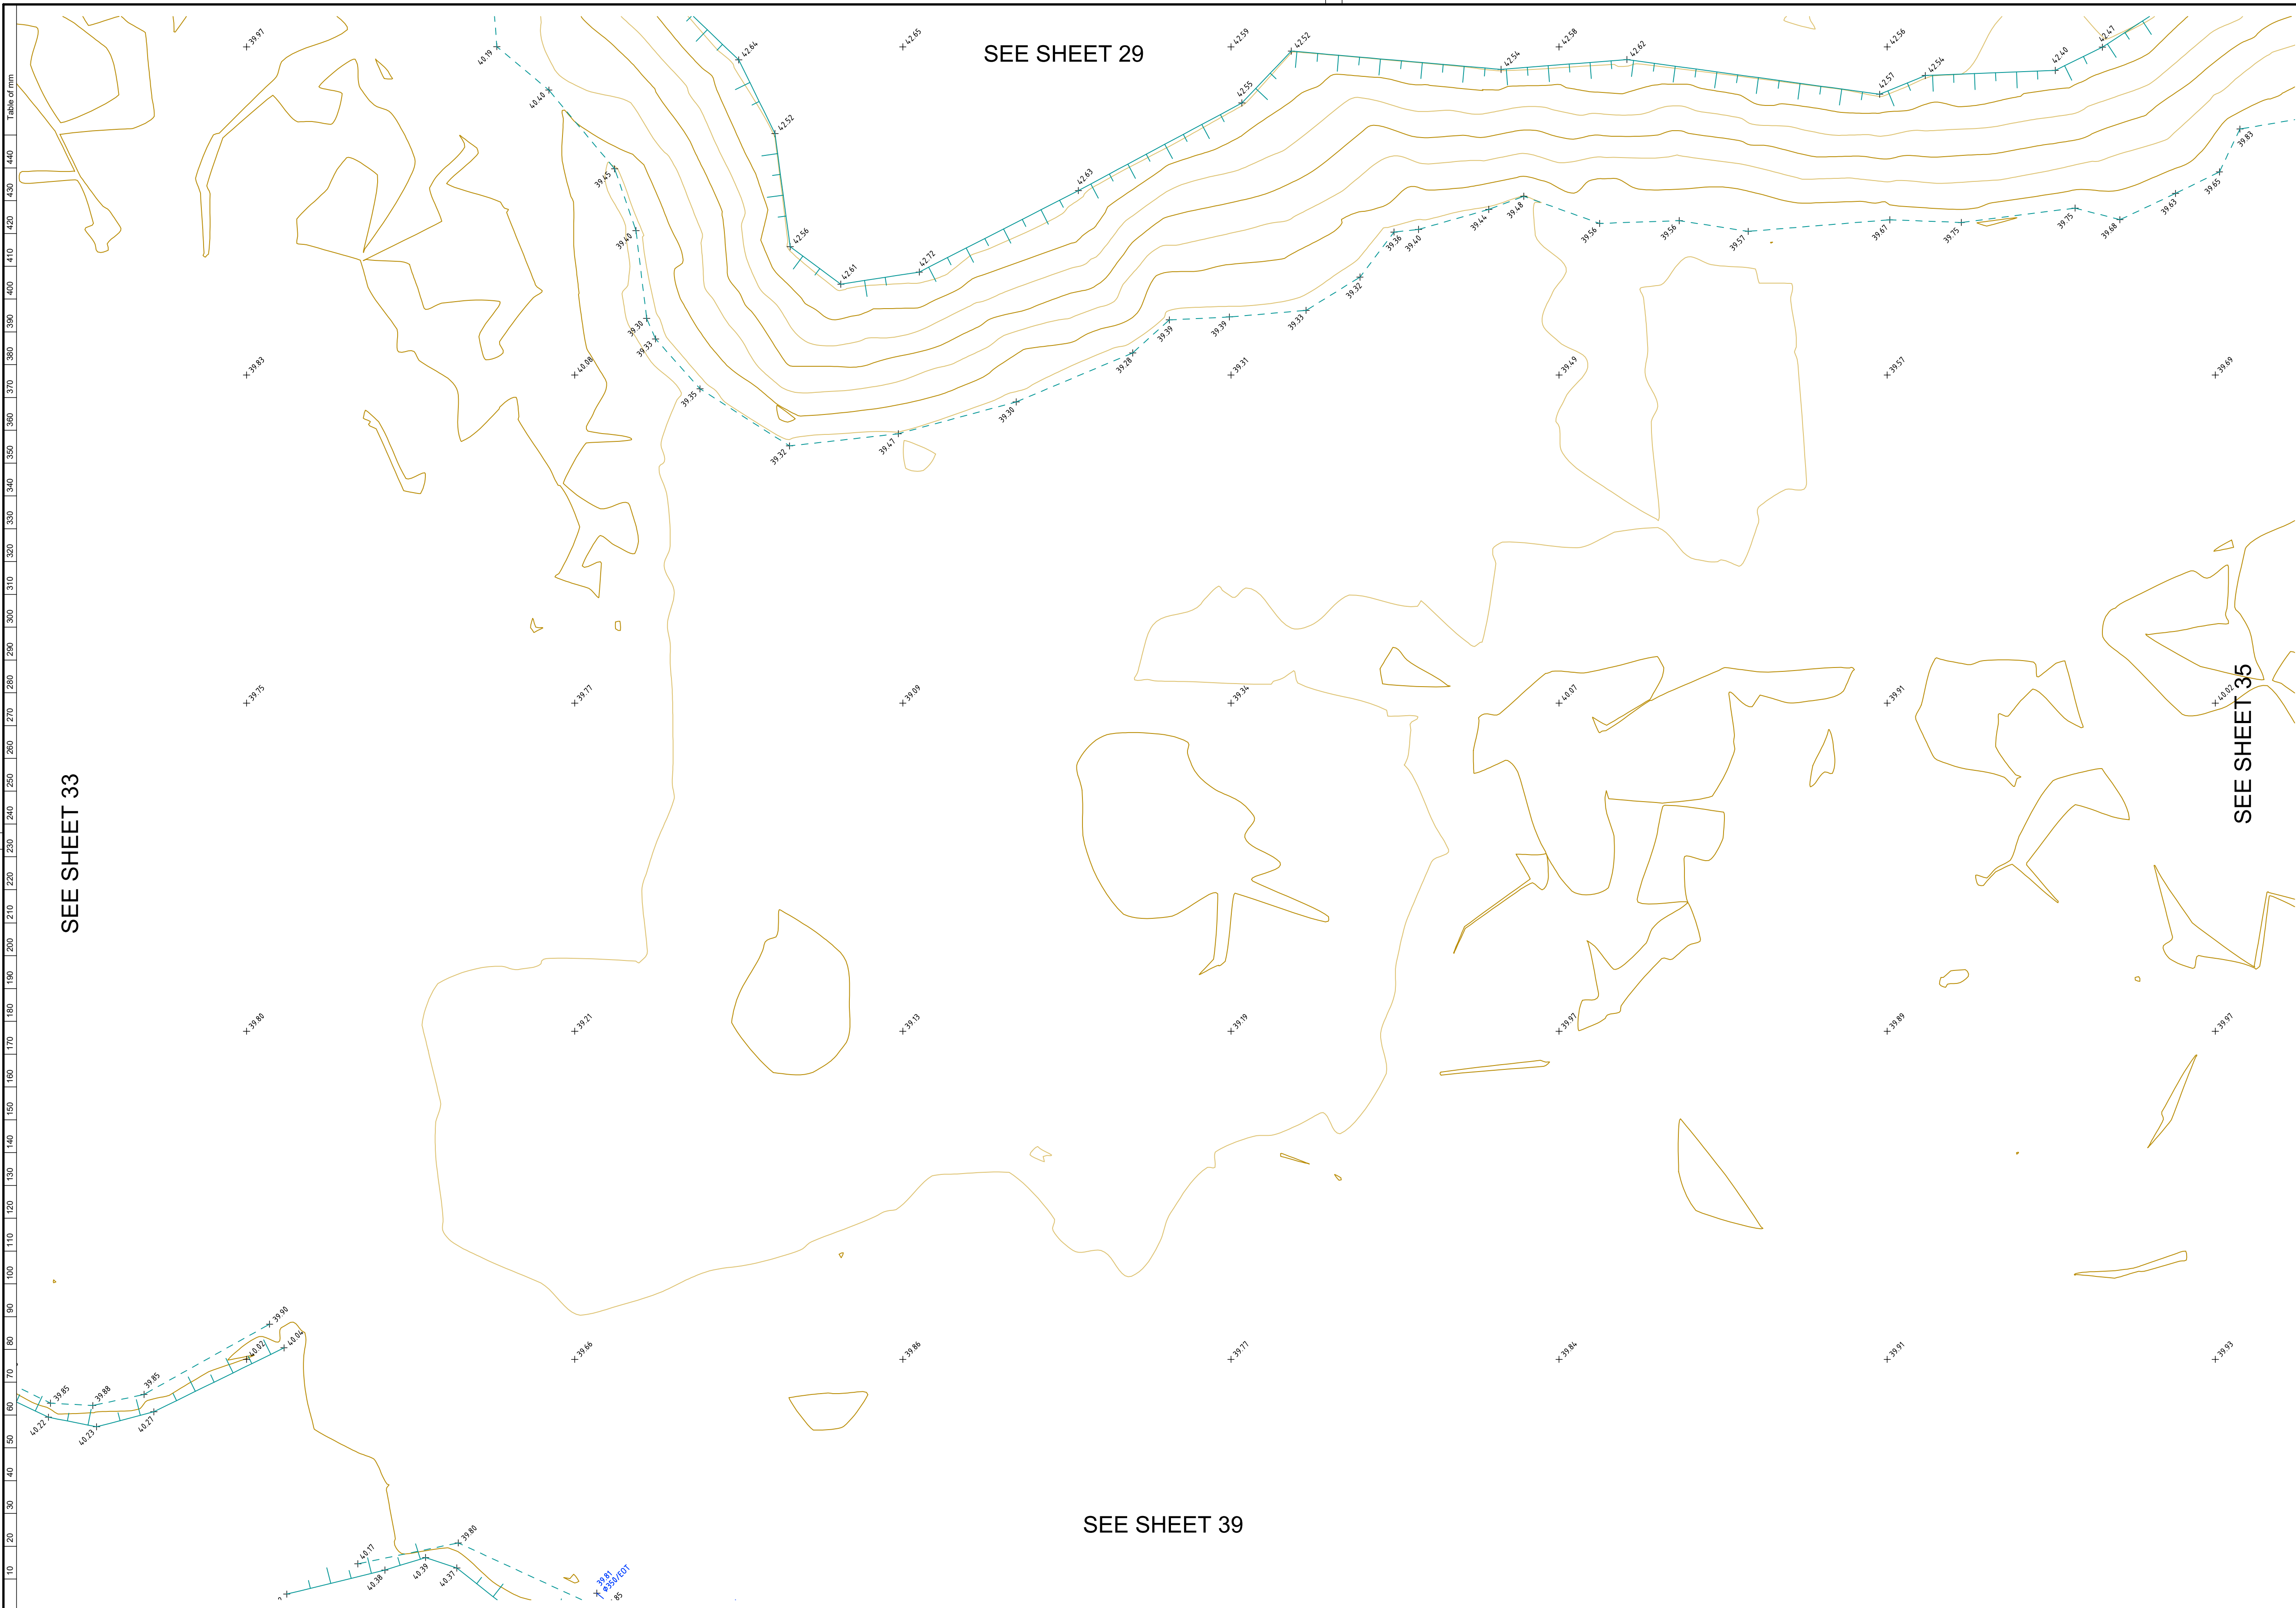

NOTES

LOT AREAS AND BOUNDARY DIMENSIONS HAVE BEEN COMPILED FROM DEPOSITED PLANS AVAILABLE AT NSW LAND REGISTRY SERVICES (NSW LRS). NO BOUNDARIES HAVE BEEN MARKED. POSITION OF IMPROVEMENTS RELATIVE TO BOUNDARIES SHOWN HEREON IS DIAGRAMMATIC ONLY.

BEARINGS SHOWN ON THIS PLAN ARE ORIENTATED TO M.G.A(1994) NORTH BASED ON THE CO-ORDINATES LISTED BELOW. CO-ORDINATES WITHIN THIS DRAWING ARE DERIVED FROM A LOCALISED GROUND DISTANCE BASED SYSTEM, ESTABLISHED FROM M.G.A(1994) GRID CO-ORDINATES OBTAINED FROM SCIMS ON 06-01-2020:

SSM 46143 (ORIGIN OF CO-ORDINATES)
MGA EASTING 335888.247
MGA NORTHING 6248878.867
CLASS B ORDER 2

PM 33276
MGA EASTING 336075.224
MGA NORTHING 6248743.214
CLASS B ORDER 2

THE LOCALISED GROUND DISTANCE CO-ORDINATES MAY BE RE-SCALED TO M.G.A(1994) GRID CO-ORDINATES BY APPLYING A SCALE FACTOR OF 0.999921 ABOUT SSM 46143.

ORIGIN OF LEVELS: SSM 46143 RL 46 080 (AHD) AS SHOWN ON PLAN PREPARED BY RYGADE SURVEYORS, PLAN SHOWING DETAIL & LEVELS, REFERENCE No.78439-A, PLAN No. 78439, ISSUE A DATED 09/03/2018.

THE BOUNDARY LOCATIONS SHOWN ON THIS PLAN ARE PROVISIONAL AND SUBJECT TO FURTHER SURVEY.

ONLY VISIBLE SERVICES HAVE BEEN LOCATED ON THIS SURVEY.

SERVICES & UTILITIES SHOWN ON THIS PLAN HAVE BEEN LOCATED BY A COMBINATION OF FIELD SURVEY AND REFERENCE TO SERVICE PLANS FROM STATUTORY AUTHORITIES. SOME SERVICES HAVE BEEN LOCATED FROM STATED DIMENSIONS AND/OR BY SCALING AND THEIR LOCATION IS APPROXIMATE. USHER & COMPANY MAKE NO GUARANTEE ACCURACY OF ANY SERVICE NOT DIRECTLY SURVEYED.

WHERE THE EXACT LOCATION OF UNDERGROUND SERVICES IS CRITICAL TO THE DESIGN OR CONSTRUCTION SERVICE DETAILS SHOULD BE CONFIRMED WITH THE RELEVANT SERVICE AUTHORITY PRIOR TO EXCAVATION.


POTHOLING MAY BE REQUIRED PRIOR TO EXCAVATION TO CONFIRM THE EXACT LOCATION OF UNDERGROUND SERVICES.

COVER DEPTHS SHOWN HEREON ARE BY SERVICES LOCATOR AND ARE APPROXIMATE. USHER & COMPANY HAS NOT VERIFIED ANY SERVICE COVER DEPTHS BY SURVEY.

TREE DIMENSIONS SHOWN TRUNK(DIA)/SPREAD(RADIUS)/HEIGHT.

TREE SIZES ARE ESTIMATES ONLY.

CONTOUR INTERVAL 1.0m MAJOR, 0.5m MINOR.

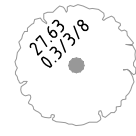 0.3 TRUNK DIAMETER/3m RADIUS/8m HEIGHT
27.63 RL AT BASE OF TREE
TREE SIZES ARE ESTIMATES ONLY

This plan has been prepared to satisfy the project specific brief provided by the client nominated in the title block and should not be relied upon by any third party.

This plan and the information contained herein remains the property of Usher & Company Pty Ltd until fees are paid in full.

Usher & Company Pty Ltd retains copyright to all plans, electronic files and survey data. Usher & Company Pty Ltd agrees to grant a limited licence for the restricted use of the plans and data by the client identified on the plan and their appointed designers for the intended use only.

Unless agreed to by license any plans, electronic files and survey data cannot be reproduced, relied upon or amended without the express permission of Usher & Company Pty Ltd.



LEGEND:

BOL	BOLLARD	LP	LIGHT POLE
CLS D	CLASS D	MH	MANHOLE
COMMS	COMMUNICATIONS PIT	OBV	OBVERT
EBOX	ELECTRICITY BOX	PP	POWER POLE
EC	EDGE OF CONCRETE	SMH	SEWER MANHOLE
EOT	END OF TRACE	SWMH	STORMWATER MANHOLE
FL	FLOOR LEVEL	SV	STOP VALVE
GM	GAS METER	TCB	TRAFFIC CONTROL BOX
HS	HARDSRAND	TEL	TELECOMMUNICATION
HV	HIGH VOLTAGE	TL	TRAFFIC LIGHT
HYD	HYDRANT	TOW	TOP OF WALL
IC	INSPECTION COVER	UNK	UNKNOWN
INV	INVERT	UTO	UNABLE TO OPEN
KO	KERB OUTLET	WM	WATER METER


OBV 41.50	OBVERT LEVEL
41.50	SURFACE LEVEL
800 DOWN	800 MILLIMETRES BELOW SURFACE LEVEL
Ø225	225 MILLIMETRE PIPE DIAMETER
TRACED/1X2 OF	TRACED/1X2 OPTIC FIBRE CABLES

SCALED SERVICES: (INDICATIVE ONLY - SCALED FROM DBYD & OTHERS)

	AUSGRID - HV		RAILCORP CENTRAL
	LOW VOLTAGE		UECOMM
	TELSTRA		VERIZON
	AARNET		JEMENA
	NEXTGEN		WATER MAIN
	OPTUS		STORMWATER
	PIPE NETWORKS		SEWER
	RMS		BUSBYS BORE

TRACED/SURVEYED SERVICES:

	ELECTRICITY
	STORMWATER
	TELECOMMUNICATION
	GAS
	SEWER
	UNIDENTIFIED
	WATER
	POTHOLED SERVICE
	POTHOLED SERVICES TRENCH

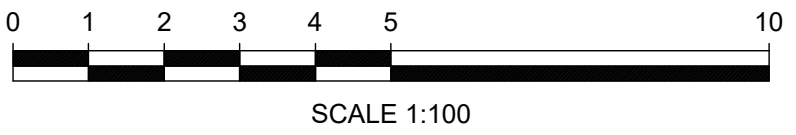

USHER & COMPANY
Surveying & Land Development Consultants
A.B.N. 70 128 414 602

Suite 23, 1-3 Havilah Street, Chatswood NSW 2057
PO Box 1199, CHATSWOOD NSW 2057
Phone: (02) 9411 8166
Email: admin@ushersurvey.com.au

APPROVED

Amendments			
ISSUE	DATE	SERVICES REVISED	DETAILS
7	08-05-2020	SERVICES REVISED	
8	15-05-2020	SERVICES REVISED AS CLOUDED	
9	28-05-2020	SERVICES REVISED AS CLOUDED	
10	05-06-2020	SERVICES REVISED AS CLOUDED	
11	28-01-2021	SERVICES REVISED AS CLOUDED	
12	15-02-2021	SERVICES REVISED AS CLOUDED	


PLAN:
SHOWING DETAIL AND LEVELS AT HANDOVER
AT SYDNEY FOOTBALL STADIUM REDEVELOPMENT,
MOORE PARK
BEING LOT 10 IN DP 1255013

LGA: SYDNEY
SUBURB: MOORE PARK
ORIGIN: SEE NOTES

REDUCTION RATIO: 1:100
DATUM: AHD
DATE OF SURVEY: 16/03 - ONGOING
SURVEYED BY: MH/SH
DRAWN BY: LL/SH

THIS PLAN IS FOR THE EXCLUSIVE USE OF
JOHN HOLLAND
PLAN REFERENCE
SFS-USH-00-SV-SU00XX03
SHEET 34 OF 40

A1
ISSUE
12

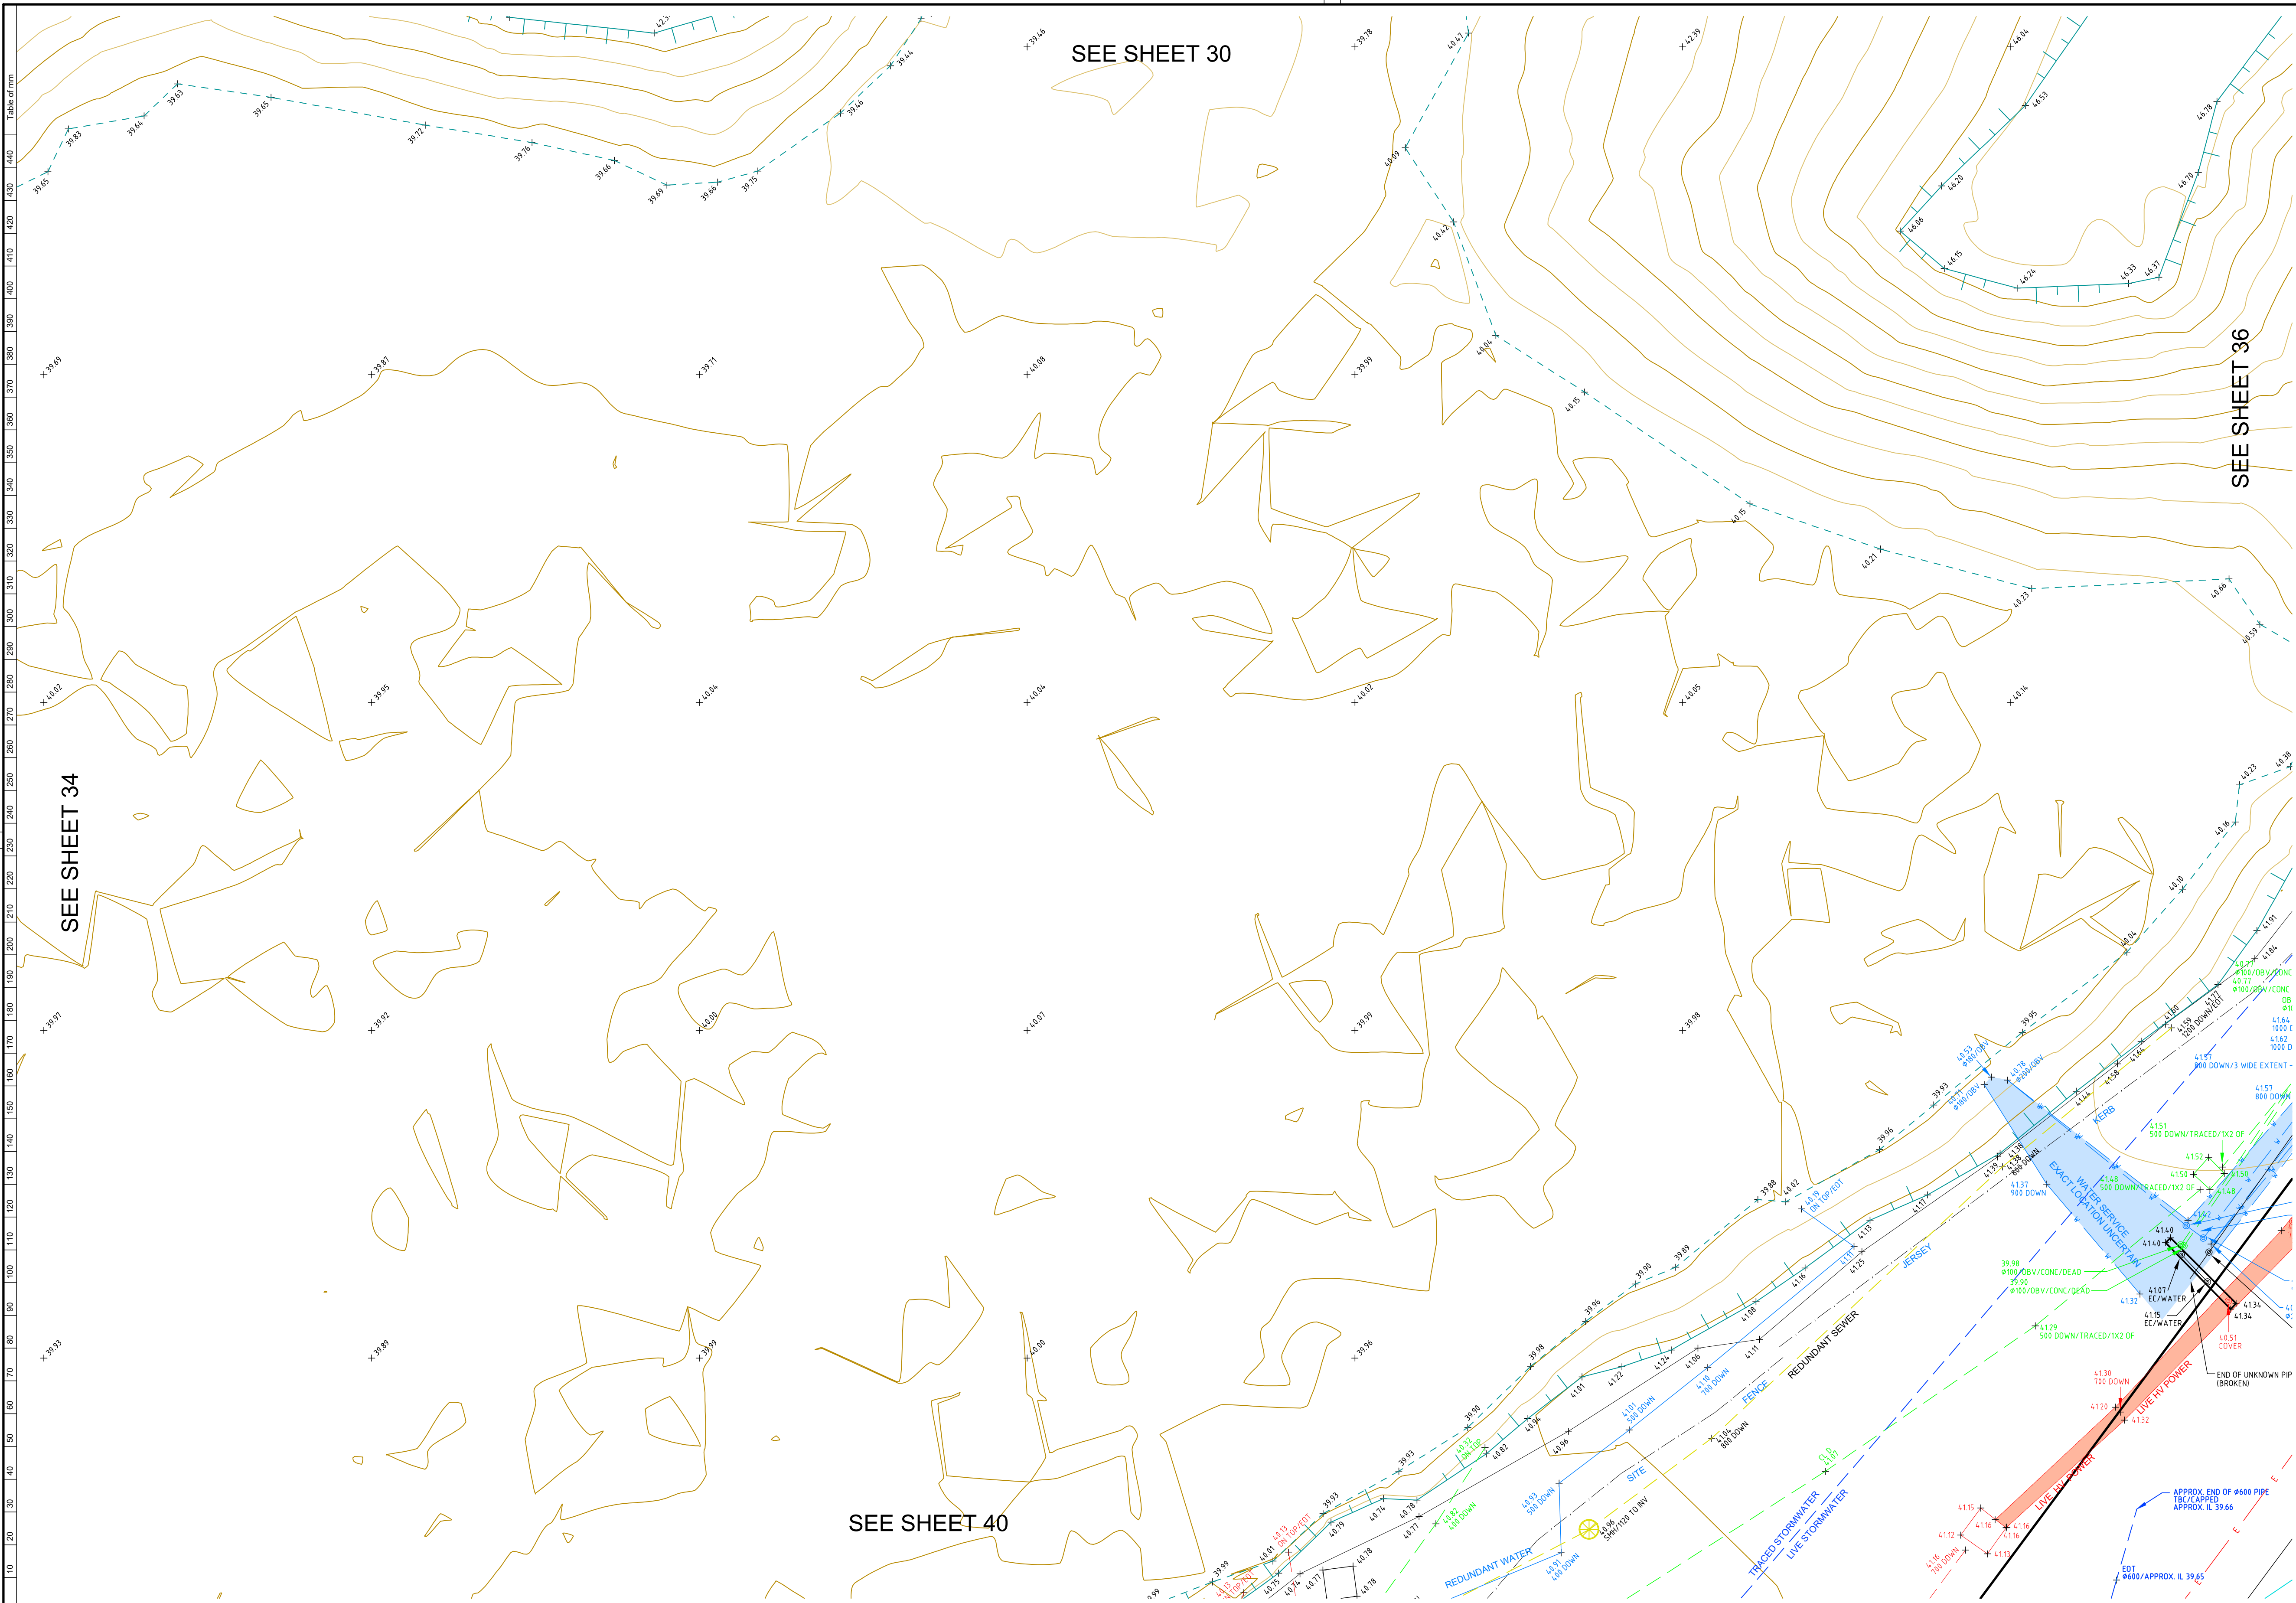

NOTES

LOT AREAS AND BOUNDARY DIMENSIONS HAVE BEEN COMPILED FROM DEPOSITED PLANS AVAILABLE AT NSW LAND REGISTRY SERVICES (NSW LRS). NO BOUNDARIES HAVE BEEN MARKED. POSITION OF IMPROVEMENTS RELATIVE TO BOUNDARIES SHOWN HEREON IS DIAGRAMMATIC ONLY.

BEARINGS SHOWN ON THIS PLAN ARE ORIENTATED TO M.G.A(1994) NORTH BASED ON THE CO-ORDINATES LISTED BELOW. CO-ORDINATES WITHIN THIS DRAWING ARE DERIVED FROM A LOCALISED GROUND DISTANCE BASED SYSTEM, ESTABLISHED FROM M.G.A(1994) GRID CO-ORDINATES OBTAINED FROM SCIMS ON 06-01-2020:

SSM 46143 (ORIGIN OF CO-ORDINATES)
MGA EASTING 335888.247
MGA NORTHING 6248878.867
CLASS B ORDER 2

PM 33276
MGA EASTING 336075.224
MGA NORTHING 6248743.214
CLASS B ORDER 2

THE LOCALISED GROUND DISTANCE CO-ORDINATES MAY BE RE-SCALED TO M.G.A(1994) GRID CO-ORDINATES BY APPLYING A SCALE FACTOR OF 0.999921 ABOUT SSM 46143.

ORIGIN OF LEVELS: SSM 46143 RL 46.080 (AHD) AS SHOWN ON PLAN PREPARED BY RYSGATE SURVEYORS, PLAN SHOWING TAIL & LEVELS, REFERENCE No.78439-A, PLAN No. 78439, ISSUE A DATED 09/03/2018.

THE BOUNDARY LOCATIONS SHOWN ON THIS PLAN ARE PROVISIONAL AND SUBJECT TO FURTHER SURVEY.

ONLY VISIBLE SERVICES HAVE BEEN LOCATED ON THIS SURVEY.

SERVICES & UTILITIES SHOWN ON THIS PLAN HAVE BEEN LOCATED BY A COMBINATION OF FIELD SURVEY AND REFERENCE TO SERVICE PLANS FROM STATUTORY AUTHORITIES. SOME SERVICES HAVE BEEN LOCATED FROM STATED DIMENSIONS AND/OR BY SCALING AND THEIR LOCATION IS APPROXIMATE. USHER & COMPANY MAKE NO GUARANTEE ACCURACY OF ANY SERVICE NOT DIRECTLY SURVEYED.

WHERE THE EXACT LOCATION OF UNDERGROUND SERVICES IS CRITICAL TO THE DESIGN OR CONSTRUCTION SERVICE DETAILS SHOULD BE CONFIRMED WITH THE RELEVANT SERVICE AUTHORITY PRIOR TO EXCAVATION.

POTHOLING MAY BE REQUIRED PRIOR TO EXCAVATION TO CONFIRM THE EXACT LOCATION OF UNDERGROUND SERVICES.

COVER DEPTHS SHOWN HEREON ARE BY SERVICES LOCATOR AND ARE APPROXIMATE. USHER & COMPANY HAS NOT VERIFIED ANY SERVICE COVER DEPTHS BY SURVEY.

TREE DIMENSIONS SHOWN TRUNK(DIA) /SPREAD(RADIUS) /HEIGHT. TREE SIZES ARE ESTIMATES ONLY.

CONTOUR INTERVAL 1.0m MAJOR, 0.5m MINOR.

0.3 TRUNK DIAMETER/3m RADIUS/8m HEIGHT
27.63 RL AT BASE OF TREE
TREE SIZES ARE ESTIMATES ONLY

This plan has been prepared to satisfy the project specific brief provided by the client nominated in the title block and should not be relied upon by any third party.

This plan and the information contained herein remains the property of Usher & Company Pty Ltd until fees are paid in full.

Usher & Company Pty Ltd retains copyright to all plans, electronic files and survey data. Usher & Company Pty Ltd agrees to grant a limited licence for the restricted use of the plans and data by the client identified on the plan and their appointed designers for the intended use only.

Unless agreed to by license any plans, electronic files and survey data cannot be reproduced, relied upon or amended without the express permission of Usher & Company Pty Ltd.

- LEGEND:**
- | | | | |
|-------|--------------------|------|---------------------|
| BOL | BOLLARD | LP | LIGHT POLE |
| CLS D | CLASS D | MH | MANHOLE |
| COMMS | COMMUNICATIONS PIT | OBV | OBVERT |
| EBOX | ELECTRICITY BOX | PP | POWER POLE |
| EC | EDGE OF CONCRETE | SMH | SEWER MANHOLE |
| EOT | END OF TRACE | SWMH | STORMWATER MANHOLE |
| FL | FLOOR LEVEL | SV | STOP VALVE |
| GM | GAS METER | TCB | TRAFFIC CONTROL BOX |
| HS | HARDSIDE | TEL | TELECOMMUNICATION |
| HV | HIGH VOLTAGE | TL | TRAFFIC LIGHT |
| HYD | HYDRANT | TOW | TOP OF WALL |
| IC | INSPECTION COVER | UNK | UNKNOWN |
| INV | INVERT | UTO | UNABLE TO OPEN |
| KO | KERB OUTLET | WM | WATER METER |

- SCALED SERVICES: (INDICATIVE ONLY - SCALED FROM DBYD & OTHERS)**
- | | | | |
|---|---------------|---|------------------|
| — | AUSGRID - HV | — | RAILCORP CENTRAL |
| — | LOW VOLTAGE | — | UECOMM |
| — | TELSTRA | — | VERIZON |
| — | AARNET | — | JEMENA |
| — | NEXTEL | — | WATER MAIN |
| — | OPTUS | — | STORMWATER |
| — | PIPE NETWORKS | — | SEWER |
| — | RMS | — | BUSBYS BORE |
- TRACED/SURVEYED SERVICES:**
- | | |
|---|--------------------------|
| — | ELECTRICITY |
| — | STORMWATER |
| — | TELECOMMUNICATION |
| — | GAS |
| — | SEWER |
| — | UNIDENTIFIED |
| — | WATER |
| — | POTHOLED SERVICE |
| — | POTHOLED SERVICES TRENCH |

USHER & COMPANY
Surveying & Land Development Consultants
A.B.N. 70 128 414 602

Suite 23, 1-3 Havilah Street, Chatswood NSW 2057
PO Box 1199, CHATSWOOD NSW 2057
Phone: (02) 9411 8166
Email: admin@ushersurvey.com.au

APPROVED

Amendments			
ISSUE	DATE	SERVICES REVISED	DETAILS
7	08-05-2020	SERVICES REVISED	
8	15-05-2020	SERVICES REVISED AS CLOUDED	
9	28-05-2020	SERVICES REVISED AS CLOUDED	
10	05-06-2020	SERVICES REVISED AS CLOUDED	
11	28-01-2021	SERVICES REVISED AS CLOUDED	
12	15-02-2021	SERVICES REVISED AS CLOUDED	

PLAN:
SHOWING DETAIL AND LEVELS AT HANDOVER
AT SYDNEY FOOTBALL STADIUM REDEVELOPMENT,
MOORE PARK
BEING LOT 10 IN DP 1255013


LGA: SYDNEY
SUBURB: MOORE PARK
ORIGIN: SEE NOTES

REDUCTION RATIO: 1:100
DATUM: AHD
DATE OF SURVEY: 16/03 - ONGOING
SURVEYED BY: MH/SH
DRAWN BY: LL/SH

THIS PLAN IS FOR THE EXCLUSIVE USE OF
JOHN HOLLAND
PLAN REFERENCE
SFS-USH-00-SV-SU00XX03
SHEET 35 OF 40

A1

ISSUE
12

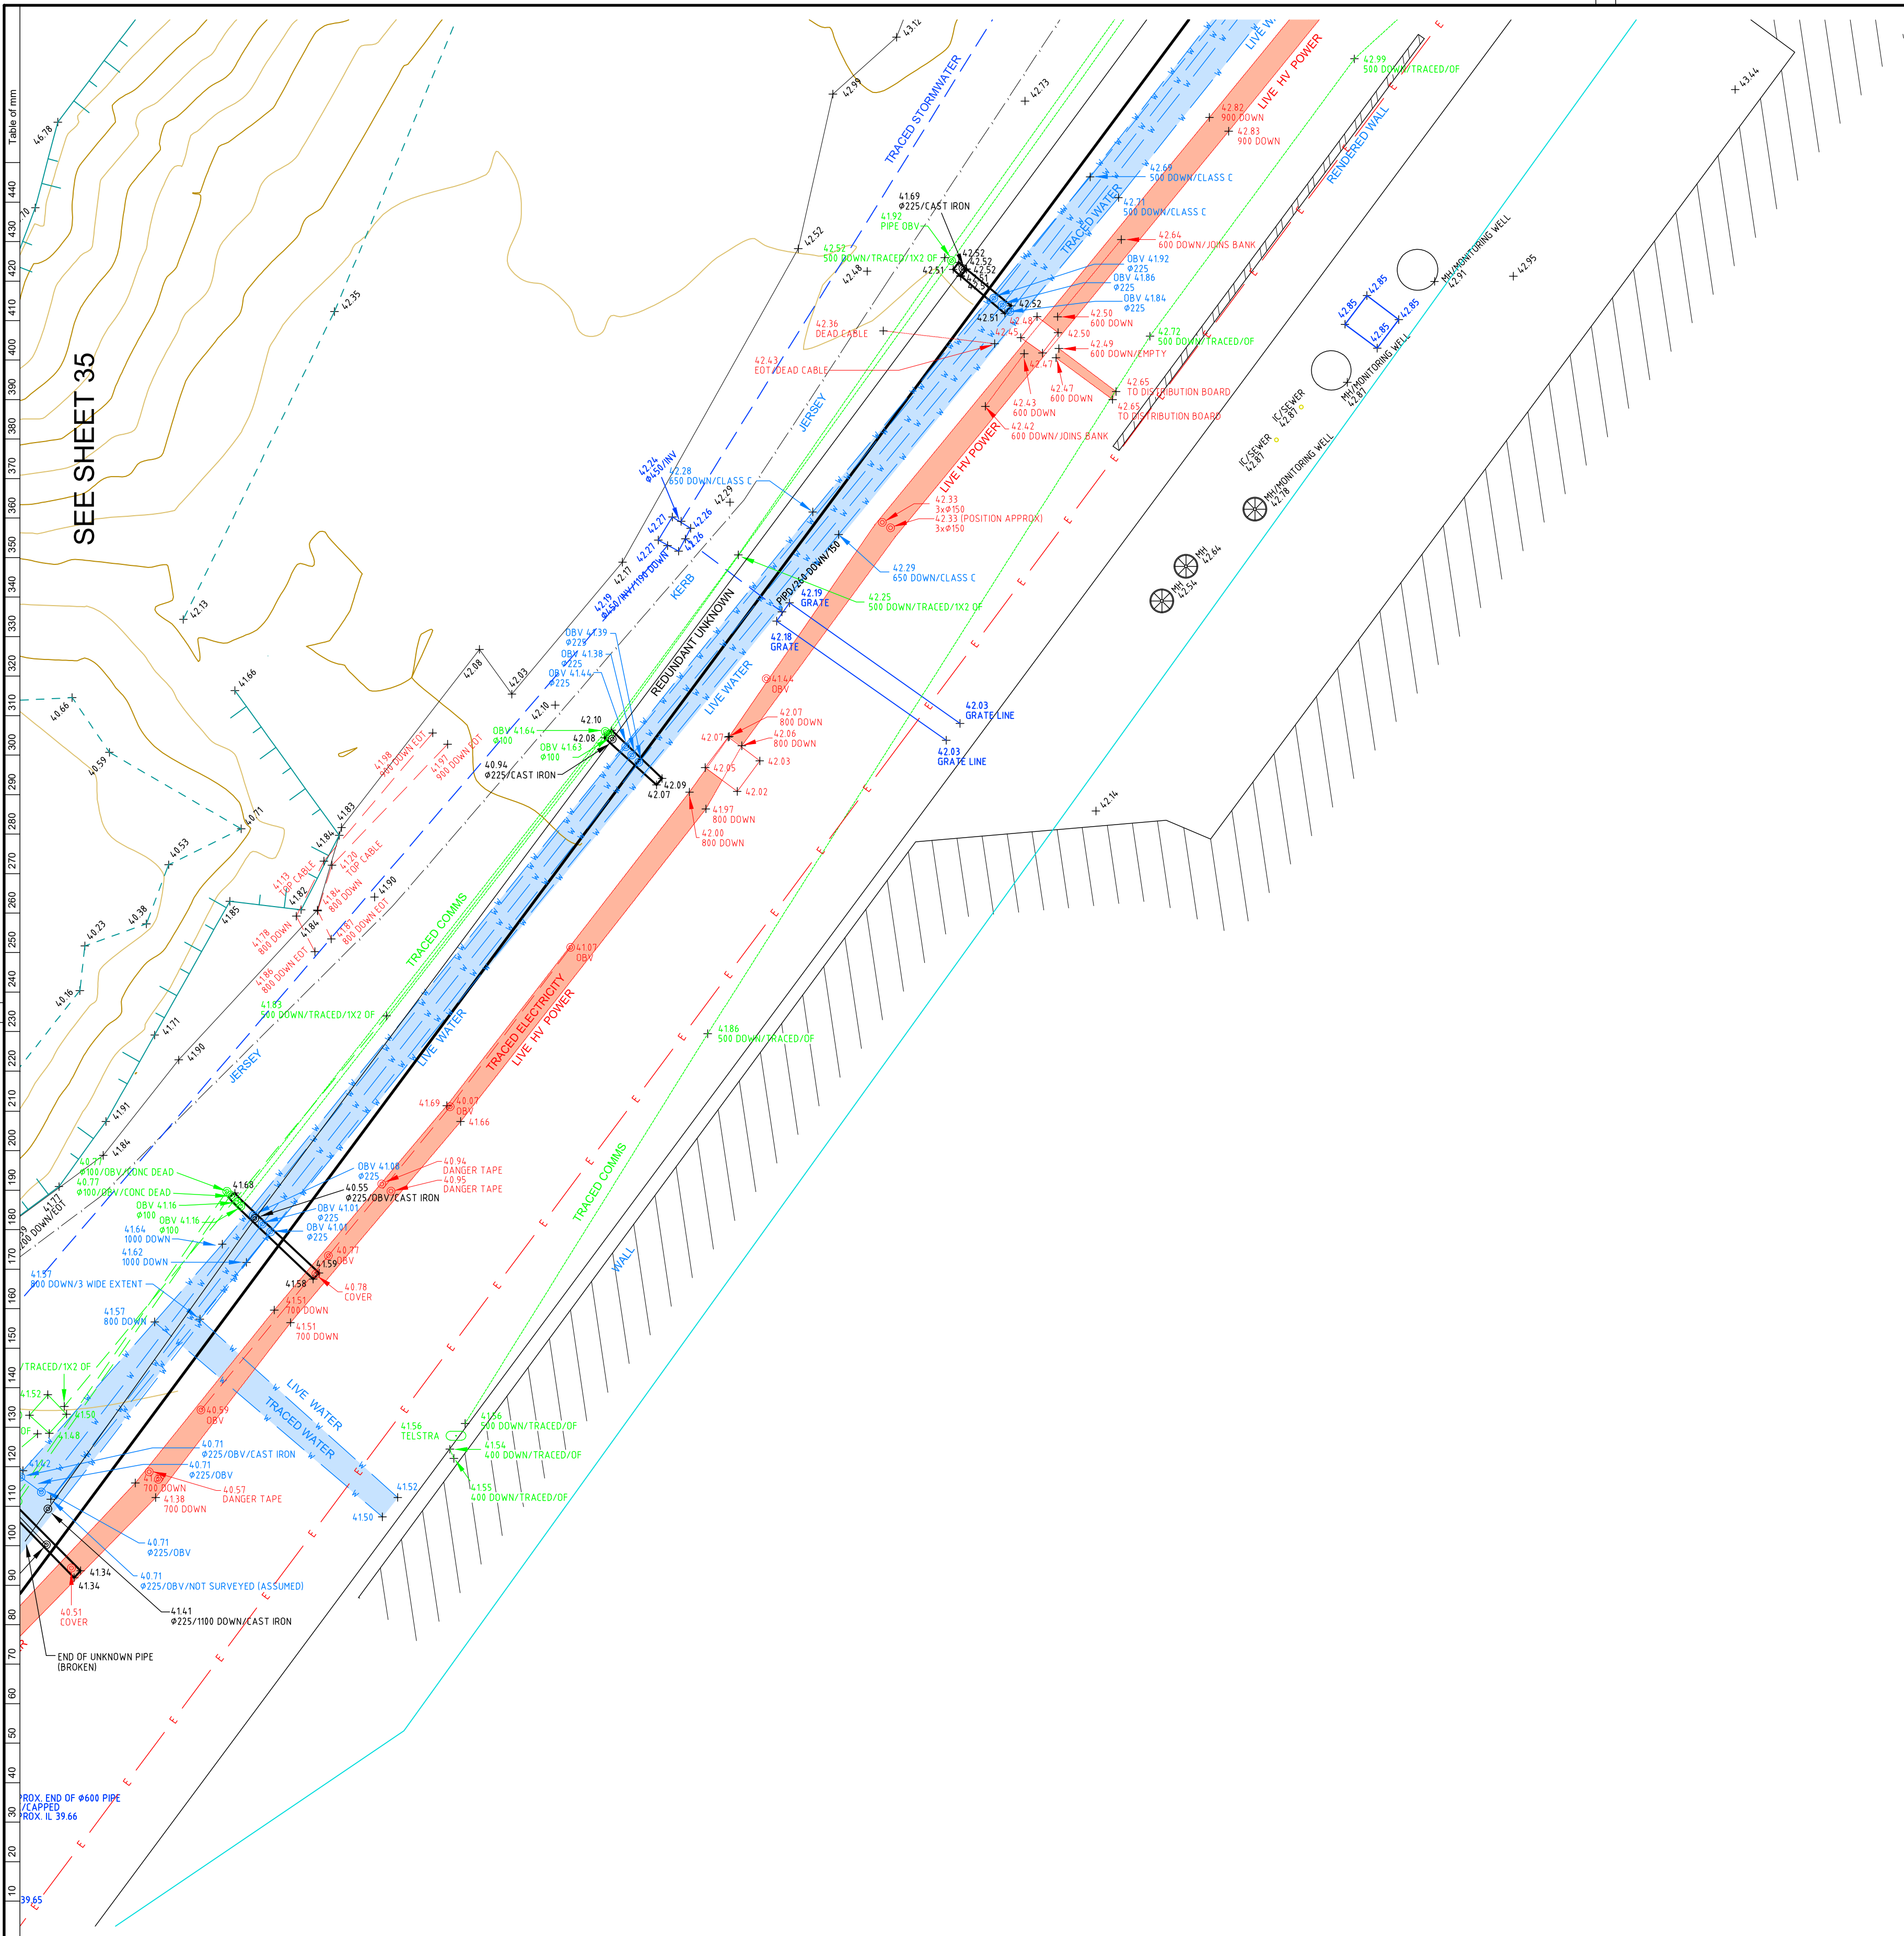

SEE SHEET 31

NOTES

LOT AREAS AND BOUNDARY DIMENSIONS HAVE BEEN COMPILED FROM DEPOSITED PLANS AVAILABLE AT NSW LAND REGISTRY SERVICES (NSW LRS). NO BOUNDARIES HAVE BEEN MARKED. POSITION OF IMPROVEMENTS RELATIVE TO BOUNDARIES SHOWN HEREON IS DIAGRAMMATIC ONLY.

BEARINGS SHOWN ON THIS PLAN ARE ORIENTATED TO M.G.A(1994) NORTH BASED ON THE CO-ORDINATES LISTED BELOW.
CO-ORDINATES WITHIN THIS DRAWING ARE DERIVED FROM A LOCALISED GROUND DISTANCE BASED SYSTEM, ESTABLISHED FROM M.G.A(1994) GRID CO-ORDINATES OBTAINED FROM SCIMS ON 06-01-2020:

SSM 46143 (ORIGIN OF CO-ORDINATES)
MGA EASTING 335888.247
MGA NORTHING 6248878.867
CLASS B ORDER 2

PM 33276
MGA EASTING 336075.224
MGA NORTHING 6248743.214
CLASS B ORDER 2

THE LOCALISED GROUND DISTANCE CO-ORDINATES MAY BE RE-SCALED TO M.G.A(1994) GRID CO-ORDINATES BY APPLYING A SCALE FACTOR OF 0.999921 ABOUT SSM 46143.

ORIGIN OF LEVELS: SSM 46143 RL 46 080 (AHD) AS SHOWN ON PLAN PREPARED BY RYDGE SURVEYORS. PLAN SHOWING DETAIL & LEVELS. REFERENCE No.78439-A, PLAN No. 78439, ISSUE A DATED 09/03/2018.

THE BOUNDARY LOCATIONS SHOWN ON THIS PLAN ARE PROVISIONAL AND SUBJECT TO FURTHER SURVEY.

ONLY VISIBLE SERVICES HAVE BEEN LOCATED ON THIS SURVEY.

SERVICES & UTILITIES SHOWN ON THIS PLAN HAVE BEEN LOCATED BY A COMBINATION OF FIELD SURVEY AND REFERENCE TO SERVICE PLANS FROM STATUTORY AUTHORITIES. SOME SERVICES HAVE BEEN LOCATED FROM STATED DIMENSIONS AND/OR BY SCALING AND THEIR LOCATION IS APPROXIMATE. USHER & COMPANY MAKE NO GUARANTEE ACCURACY OF ANY SERVICE NOT DIRECTLY SURVEYED.

WHERE THE EXACT LOCATION OF UNDERGROUND SERVICES IS CRITICAL TO THE DESIGN OR CONSTRUCTION SERVICE DETAILS SHOULD BE CONFIRMED WITH THE RELEVANT SERVICE AUTHORITY PRIOR TO EXCAVATION.

POTHOLING MAY BE REQUIRED PRIOR TO EXCAVATION TO CONFIRM THE EXACT LOCATION OF UNDERGROUND SERVICES.

COVER DEPTHS SHOWN HEREON ARE BY SERVICES LOCATOR AND ARE APPROXIMATE. USHER & COMPANY HAS NOT VERIFIED ANY SERVICE COVER DEPTHS BY SURVEY.

TREE DIMENSIONS SHOWN TRUNK(DIA) /SPREAD(RADIUS) /HEIGHT.

TREE SIZES ARE ESTIMATES ONLY.

CONTOUR INTERVAL 1.0m MAJOR, 0.5m MINOR.

0.3 TRUNK DIAMETER/3m RADIUS/8m HEIGHT
27.63 RL AT BASE OF TREE
TREE SIZES ARE ESTIMATES ONLY

This plan has been prepared to satisfy the project specific brief provided by the client nominated in the title block and should not be relied upon by any third party.

This plan and the information contained herein remains the property of Usher & Company Pty Ltd until fees are paid in full.

Usher & Company Pty Ltd retains copyright to all plans, electronic files and survey data. Usher & Company Pty Ltd agrees to grant a limited licence for the restricted use of the plans and data by the client identified on the plan and their appointed designers for the intended use only.

Unless agreed to by license any plans, electronic files and survey data cannot be reproduced, relied upon or amended without the express permission of Usher & Company Pty Ltd.



LEGEND:

BOL	BOLLARD	LP	LIGHT POLE
CLS D	CLASS D	MH	MANHOLE
COMMS	COMMUNICATIONS PIT	OBV	OBVERT
EBOX	ELECTRICITY BOX	PP	POWER POLE
EC	EDGE OF CONCRETE	SMH	SEWER MANHOLE
EOT	END OF TRACE	SWMH	STORMWATER MANHOLE
FL	FLOOR LEVEL	SV	STOP VALVE
GM	GAS METER	TCB	TRAFFIC CONTROL BOX
HS	HARDSTAND	TEL	TELECOMMUNICATION
HV	HIGH VOLTAGE	TL	TRAFFIC LIGHT
HYD	HYDRANT	TOW	TOP OF WALL
IC	INSPECTION COVER	UNK	UNKNOWN
INV	INVERT	UTO	UNABLE TO OPEN
KO	KERB OUTLET	WM	WATER METER

OBV 41.50 SURFACE LEVEL
41.50 SURFACE LEVEL
800 DOWN 800 MILLIMETRES BELOW SURFACE LEVEL
Ø225 225 MILLIMETRE PIPE DIAMETER
TRACED/1X2 OF TRACED/1X2 OPTIC FIBRE CABLES

SCALED SERVICES (INDICATIVE ONLY - SCALED FROM DBYD & OTHERS)

AUSGRID - HV	RAILCORP CENTRAL
LOW VOLTAGE	UECOMM
TELSTRA	VERIZON
AARNET	JEMENA
NEXTGEN	WATER MAIN
OPTUS	STORMWATER
PIPE NETWORKS	SEWER
RMS	BUSBYS BORE

TRACED/SURVEYED SERVICES:

—	ELECTRICITY
—	STORMWATER
—	TELECOMMUNICATION
—	GAS
—	SEWER
—	UNIDENTIFIED
—	WATER
—	POTHOLED SERVICE
⊙	POTHOLED SERVICES TRENCH

0 1 2 3 4 5 10
SCALE 1:100

USHER & COMPANY
Surveying & Land Development Consultants
A.B.N. 70 128 414 602

Suite 23, 1-3 Havilah Street, Chatswood NSW 2057
PO Box 1199, CHATSWOOD NSW 2057
Phone: (02) 9411 8166
Email: admin@ushersurvey.com.au

APPROVED

Amendments

ISSUE	DATE	SERVICES REVISED	DETAILS
7	08-05-2020	SERVICES REVISED	
8	15-05-2020	SERVICES REVISED AS CLOUDED	
9	28-05-2020	SERVICES REVISED AS CLOUDED	
10	05-06-2020	SERVICES REVISED AS CLOUDED	
11	28-01-2021	SERVICES REVISED AS CLOUDED	
12	15-02-2021	SERVICES REVISED AS CLOUDED	

PLAN:

SHOWING DETAIL AND LEVELS AT HANDOVER
AT SYDNEY FOOTBALL STADIUM REDEVELOPMENT,
MOORE PARK
BEING LOT 10 IN DP 1255013

LGA:

SYDNEY

SUBURB:

MOORE PARK

ORIGIN:

SEE NOTES

REDUCTION RATIO:

1:100

DATUM:

AHD

DATE OF SURVEY:

16/03 - ONGOING

SURVEYED BY:

MH/SH

DRAWN BY:

LL/SH

THIS PLAN IS FOR THE EXCLUSIVE USE OF

JOHN HOLLAND

PLAN REFERENCE


SFS-USH-00-SV-SU00XX03

SHEET 36 OF 40

A1

ISSUE

12

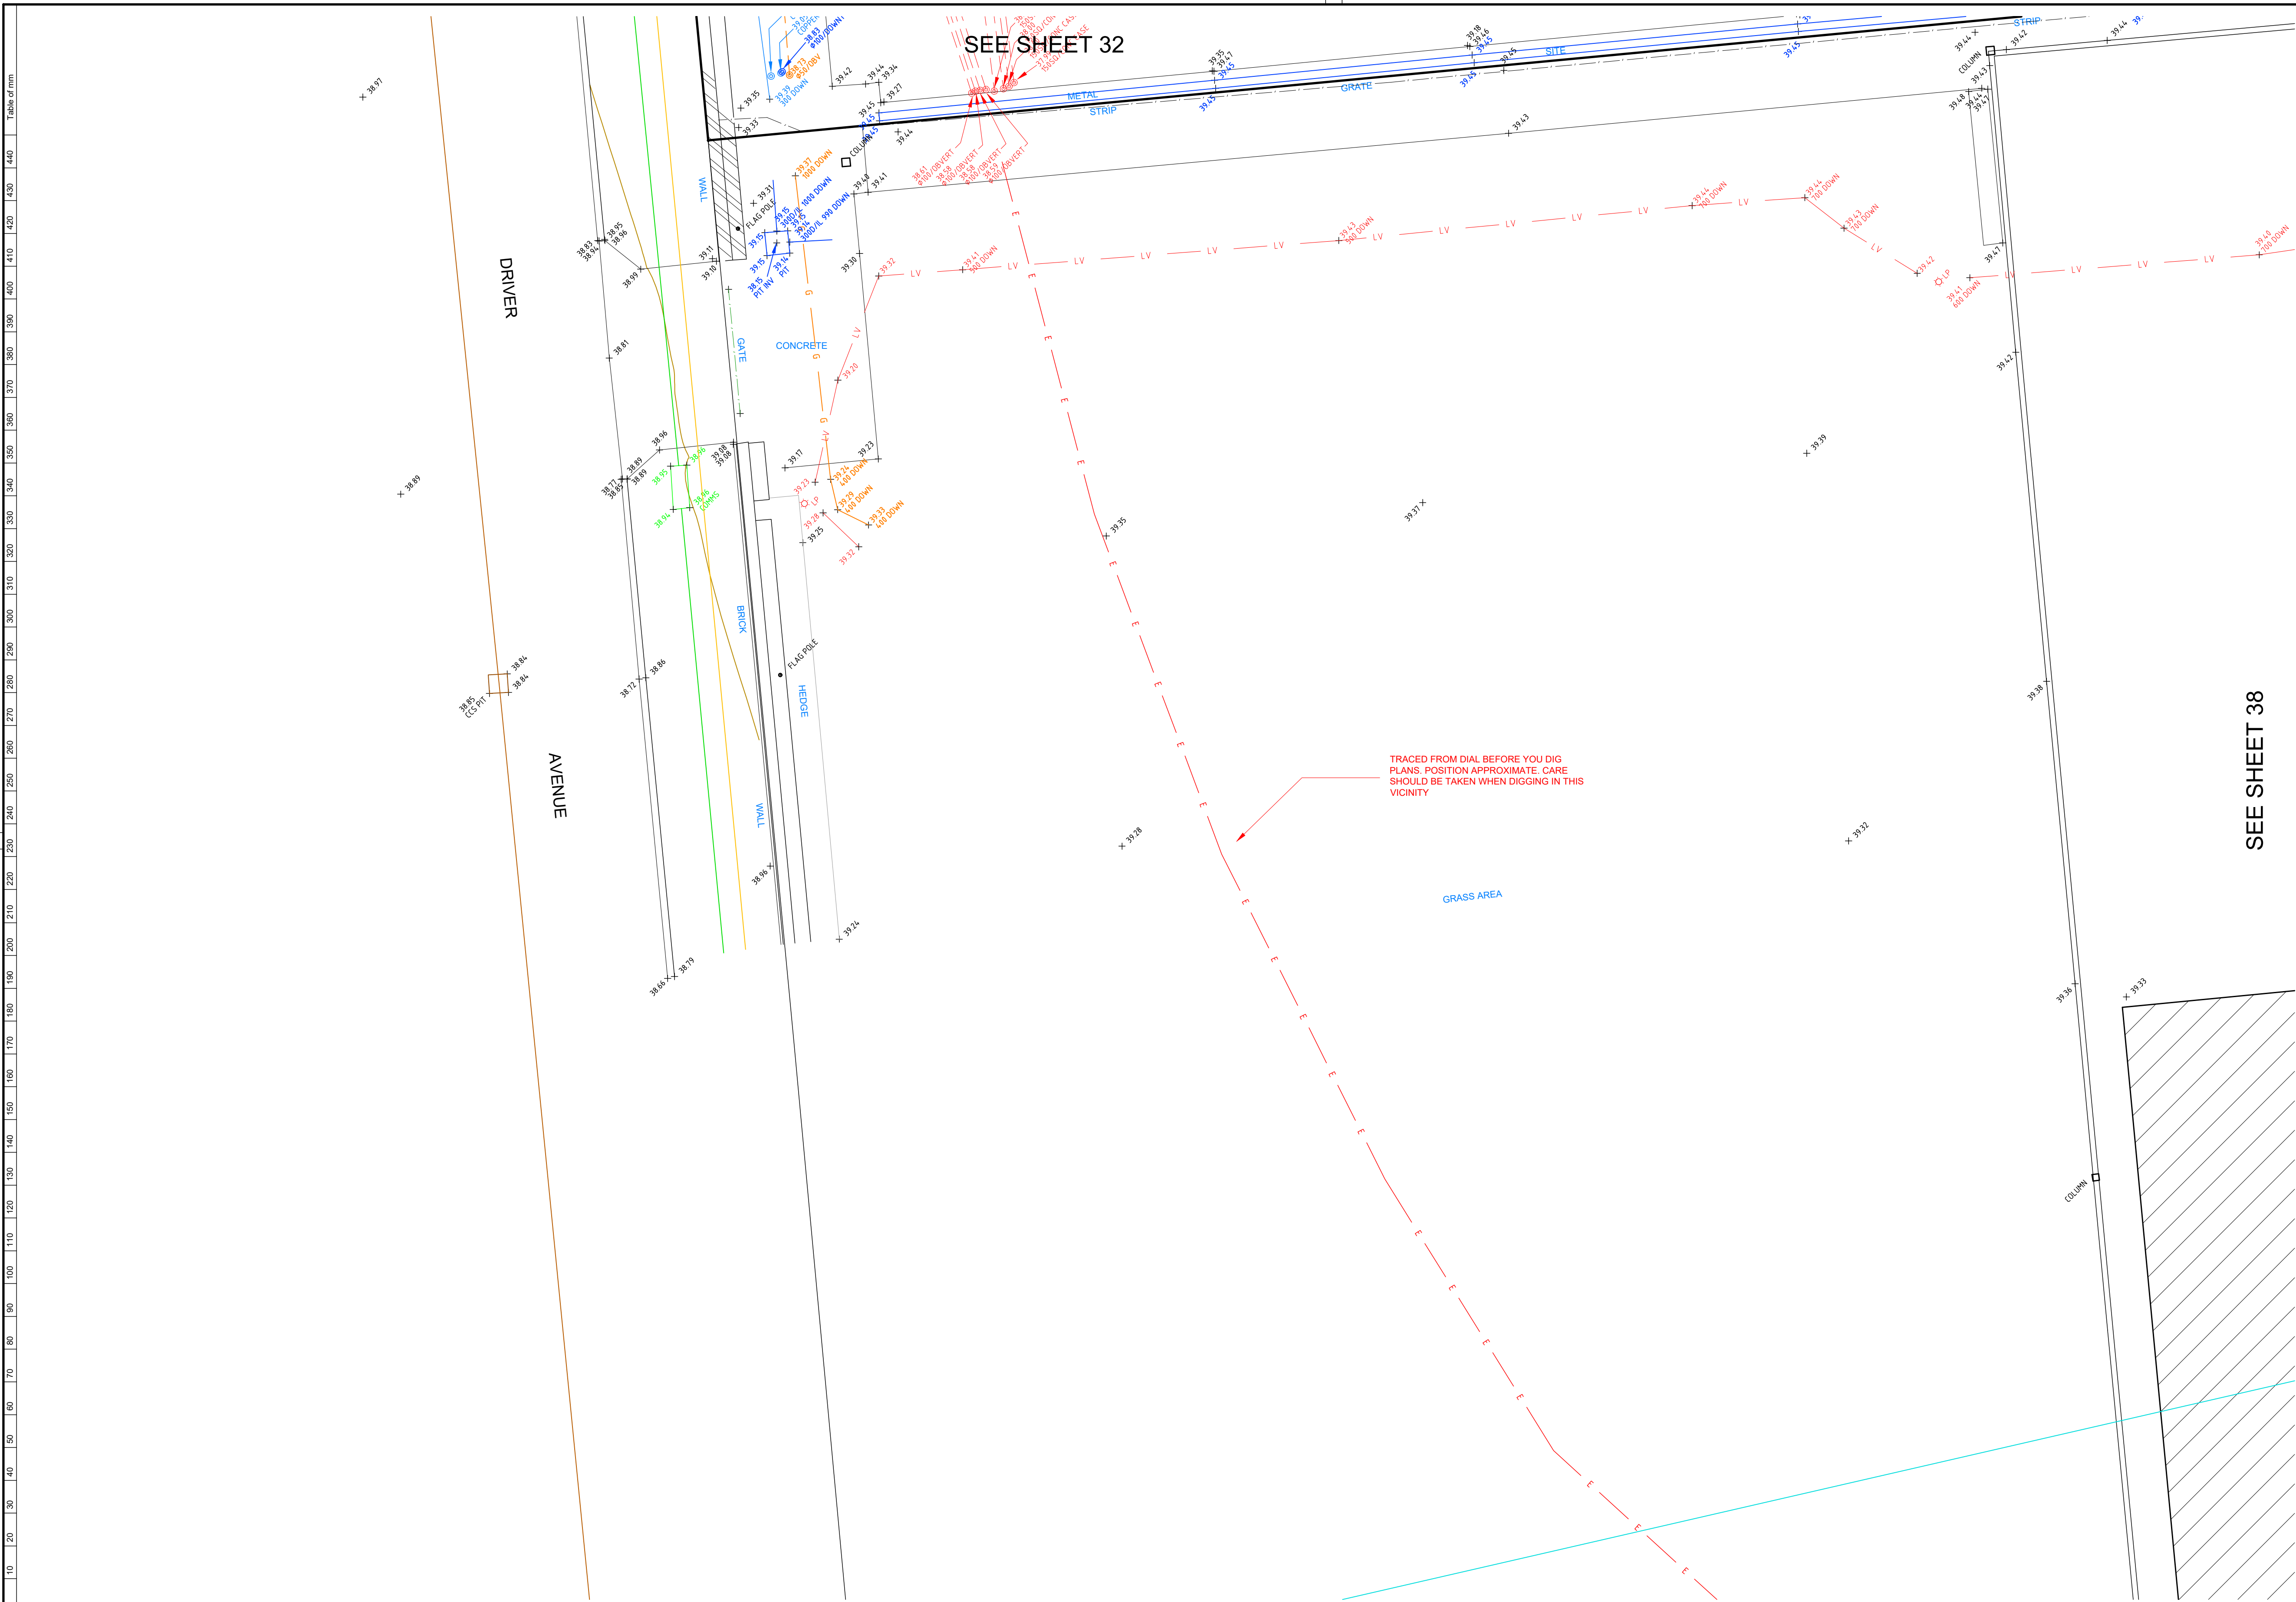

NOTES

LOT AREAS AND BOUNDARY DIMENSIONS HAVE BEEN COMPILED FROM DEPOSITED PLANS AVAILABLE AT NSW LAND REGISTRY SERVICES (NSW LRS). NO BOUNDARIES HAVE BEEN MARKED. POSITION OF IMPROVEMENTS RELATIVE TO BOUNDARIES SHOWN HEREON IS DIAGRAMMATIC ONLY.

BEARINGS SHOWN ON THIS PLAN ARE ORIENTATED TO M.G.A(1994) NORTH BASED ON THE CO-ORDINATES LISTED BELOW.
CO-ORDINATES WITHIN THIS DRAWING ARE DERIVED FROM A LOCALISED GROUND DISTANCE BASED SYSTEM, ESTABLISHED FROM M.G.A(1994) GRID CO-ORDINATES OBTAINED FROM SCIMS ON 06-01-2020:

SSM 46143 (ORIGIN OF CO-ORDINATES)
MGA EASTING 335888.247
MGA NORTHING 6248878.867
CLASS B ORDER 2

PM 33276
MGA EASTING 336075.224
MGA NORTHING 6248743.214
CLASS B ORDER 2

THE LOCALISED GROUND DISTANCE CO-ORDINATES MAY BE RE-SCALED TO M.G.A(1994) GRID CO-ORDINATES BY APPLYING A SCALE FACTOR OF 0.999921 ABOUT SSM 46143.

ORIGIN OF LEVELS: SSM 46143 RL 46 080 (AHD) AS SHOWN ON PLAN PREPARED BY RYGADE SURVEYORS. PLAN SHOWING DETAIL & LEVELS. REFERENCE No.78439-A, PLAN No. 78439, ISSUE A DATED 09/03/2018.

THE BOUNDARY LOCATIONS SHOWN ON THIS PLAN ARE PROVISIONAL AND SUBJECT TO FURTHER SURVEY.

ONLY VISIBLE SERVICES HAVE BEEN LOCATED ON THIS SURVEY.

SERVICES & UTILITIES SHOWN ON THIS PLAN HAVE BEEN LOCATED BY A COMBINATION OF FIELD SURVEY AND REFERENCE TO SERVICE PLANS FROM STATUTORY AUTHORITIES. SOME SERVICES HAVE BEEN LOCATED FROM STATED DIMENSIONS AND/OR BY SCALING AND THEIR LOCATION IS APPROXIMATE. USHER & COMPANY MAKE NO GUARANTEE ACCURACY OF ANY SERVICE NOT DIRECTLY SURVEYED.

WHERE THE EXACT LOCATION OF UNDERGROUND SERVICES IS CRITICAL TO THE DESIGN OR CONSTRUCTION SERVICE DETAILS SHOULD BE CONFIRMED WITH THE RELEVANT SERVICE AUTHORITY PRIOR TO EXCAVATION.

POTHOLING MAY BE REQUIRED PRIOR TO EXCAVATION TO CONFIRM THE EXACT LOCATION OF UNDERGROUND SERVICES.

COVER DEPTHS SHOWN HEREON ARE BY SERVICES LOCATOR AND ARE APPROXIMATE. USHER & COMPANY HAS NOT VERIFIED ANY SERVICE COVER DEPTHS BY SURVEY.

TREE DIMENSIONS SHOWN TRUNK(DIA) /SPREAD(RADIUS) /HEIGHT.

TREE SIZES ARE ESTIMATES ONLY.

CONTOUR INTERVAL 1.0m MAJOR, 0.5m MINOR.

0.3 TRUNK DIAMETER/3m RADIUS/8m HEIGHT
27.63 RL AT BASE OF TREE
TREE SIZES ARE ESTIMATES ONLY

This plan has been prepared to satisfy the project specific brief provided by the client nominated in the title block and should not be relied upon by any third party.

This plan and the information contained herein remains the property of Usher & Company Pty Ltd until fees are paid in full.

Usher & Company Pty Ltd retains copyright to all plans, electronic files and survey data. Usher & Company Pty Ltd agrees to grant a limited licence for the restricted use of the plans and data by the client identified on the plan and their appointed designers for the intended use only.

Unless agreed to by license any plans, electronic files and survey data cannot be reproduced, relied upon or amended without the express permission of Usher & Company Pty Ltd.

DIAL BEFORE YOU DIG
www.1100.com.au

LEGEND:

BOL	BOLLARD	LP	LIGHT POLE
CLS D	CLASS D	MH	MANHOLE
COMMS	COMMUNICATIONS PIT	OBV	OBVERT
EBOX	ELECTRICITY BOX	PP	POWER POLE
EC	EDGE OF CONCRETE	SMH	SEWER MANHOLE
EOT	END OF TRACE	SWMH	STORMWATER MANHOLE
FL	FLOOR LEVEL	SV	STOP VALVE
GM	GAS METER	TCB	TRAFFIC CONTROL BOX
HS	HARDSRAND	TEL	TELECOMMUNICATION
HV	HIGH VOLTAGE	TL	TRAFFIC LIGHT
HYD	HYDRANT	TOW	TOP OF WALL
IC	INSPECTION COVER	UNK	UNKNOWN
INV	INVERT	UTO	UNABLE TO OPEN
KO	KERB OUTLET	WM	WATER METER

OBV 41.50
41.50
800 DOWN
Ø225
TRACED/1X2 OF

OBVERT LEVEL
SURFACE LEVEL
800 MILLIMETRES BELOW SURFACE LEVEL
225 MILLIMETRE PIPE DIAMETER
TRACED/1X2 OPTIC FIBRE CABLES

SCALED SERVICES: (INDICATIVE ONLY - SCALED FROM DBYD & OTHERS)

	AUSGRID - HV		RAILCORP CENTRAL
	LOW VOLTAGE		UECOMM
	TELSTRA		VERIZON
	AARNET		JEMENA
	NEXTGEN		WATER MAIN
	OPTUS		STORMWATER
	PIPE NETWORKS		SEWER
	RMS		BUSBYS BORE

TRACED/SURVEYED SERVICES:

	ELECTRICITY
	STORMWATER
	TELECOMMUNICATION
	GAS
	SEWER
	UNIDENTIFIED
	WATER
	POTHOLED SERVICE
	POTHOLED SERVICES TRENCH

0 1 2 3 4 5 10

SCALE 1:100

USHER & COMPANY
Surveying & Land Development Consultants
A.B.N. 70 128 414 602

Suite 23, 1-3 Havilah Street, Chatswood NSW 2057
PO Box 1199, CHATSWOOD NSW 2057
Phone: (02) 9411 8166
Email: admin@ushersurvey.com.au

APPROVED

Amendments			
ISSUE	DATE	SERVICES REVISED	DETAILS
7	08-05-2020	SERVICES REVISED	
8	15-05-2020	SERVICES REVISED AS CLOUDED	
9	28-05-2020	SERVICES REVISED AS CLOUDED	
10	05-06-2020	SERVICES REVISED AS CLOUDED	
11	28-01-2021	SERVICES REVISED AS CLOUDED	
12	15-02-2021	SERVICES REVISED AS CLOUDED	


PLAN:
SHOWING DETAIL AND LEVELS AT HANDOVER
AT SYDNEY FOOTBALL STADIUM REDEVELOPMENT,
MOORE PARK
BEING LOT 10 IN DP 1255013

LGA: SYDNEY
SUBURB: MOORE PARK
ORIGIN: SEE NOTES

REDUCTION RATIO: 1:100
DATUM: AHD
DATE OF SURVEY: 16/03 - ONGOING
SURVEYED BY: MH/SH
DRAWN BY: LL/SH

THIS PLAN IS FOR THE EXCLUSIVE USE OF
JOHN HOLLAND
PLAN REFERENCE
SFS-USH-00-SV-SU00XX03
SHEET 37 OF 40

A1
ISSUE
12

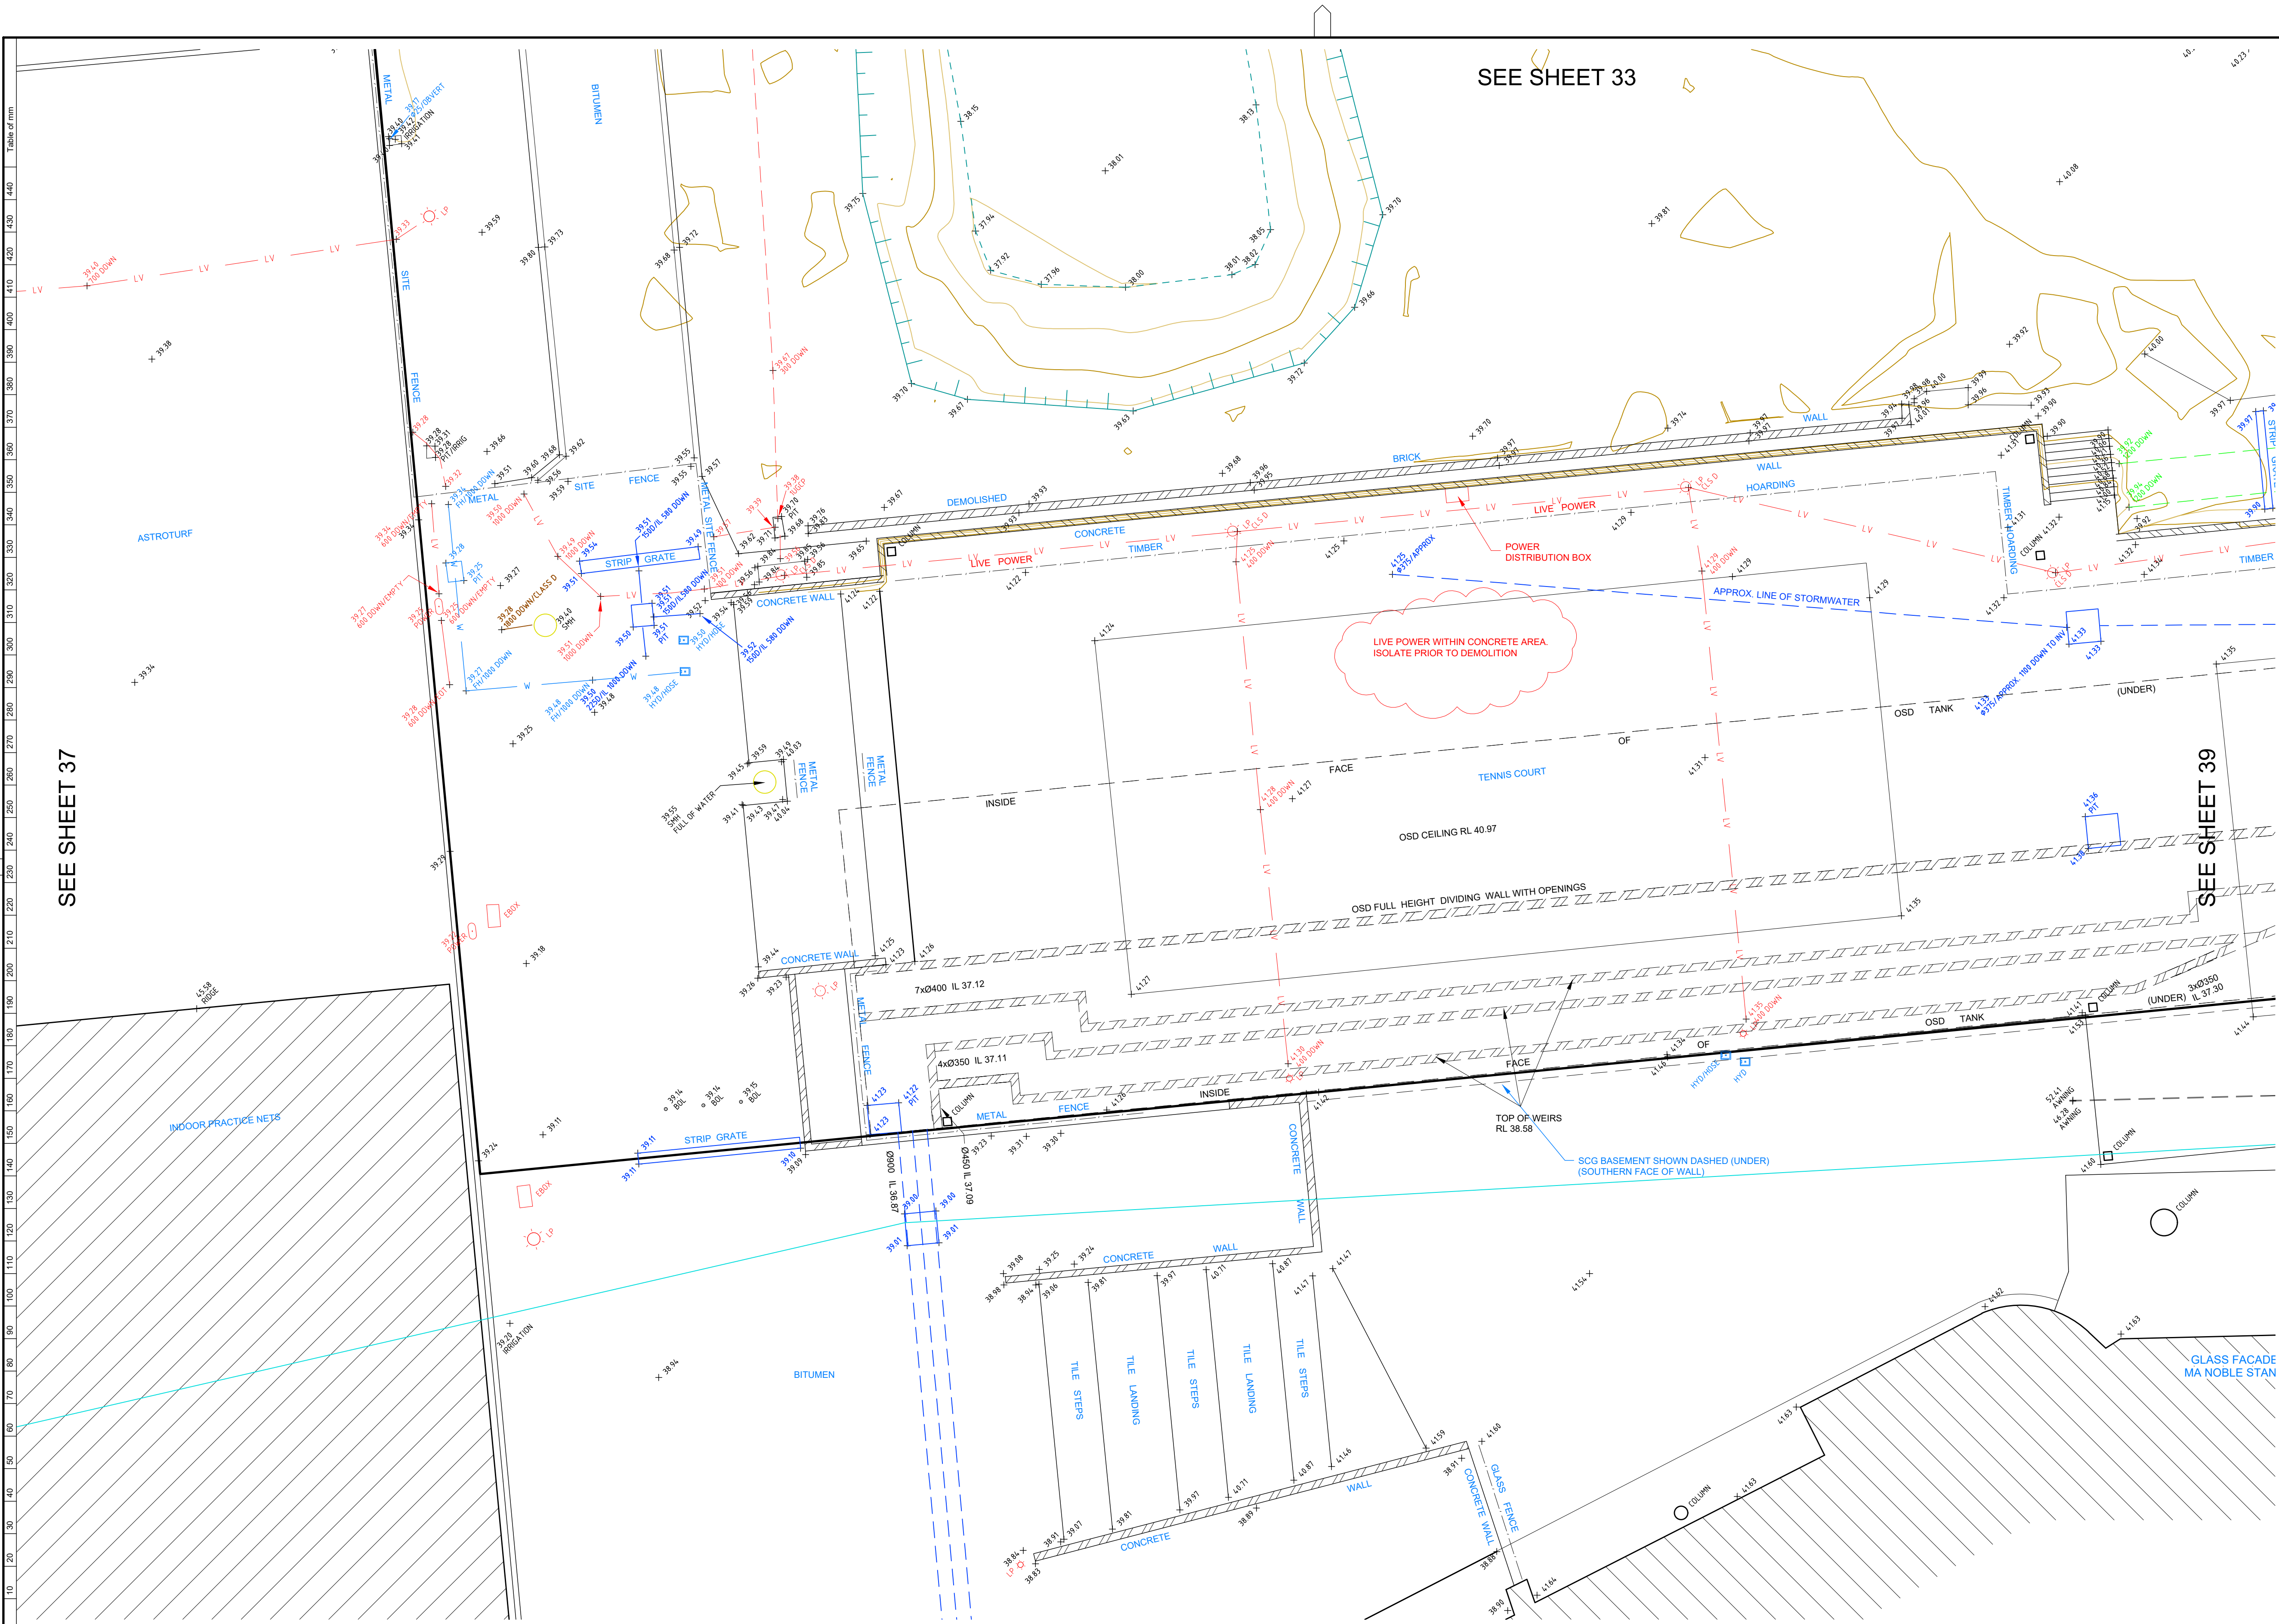

NOTES

LOT AREAS AND BOUNDARY DIMENSIONS HAVE BEEN COMPILED FROM DEPOSITED PLANS AVAILABLE AT NSW LAND REGISTRY SERVICES (NSW LRS). NO BOUNDARIES HAVE BEEN MARKED. POSITION OF IMPROVEMENTS RELATIVE TO BOUNDARIES SHOWN HEREON IS DIAGRAMMATIC ONLY.

BEARINGS SHOWN ON THIS PLAN ARE ORIENTATED TO M.G.A(1984) NORTH BASED ON THE CO-ORDINATES LISTED BELOW.
CO-ORDINATES WITHIN THIS DRAWING ARE DERIVED FROM A LOCALISED GROUND DISTANCE BASED SYSTEM, ESTABLISHED FROM M.G.A(1984) GRID CO-ORDINATES OBTAINED FROM SCIMS ON 06-01-2020:

SSM 46143 (ORIGIN OF CO-ORDINATES)
MGA EASTING 335888.247
MGA NORTHING 624878.867
CLASS B ORDER 2

PM 33276
MGA EASTING 336075.224
MGA NORTHING 6248743.214
CLASS B ORDER 2

THE LOCALISED GROUND DISTANCE CO-ORDINATES MAY BE RE-SCALED TO M.G.A(1984) GRID CO-ORDINATES BY APPLYING A SCALE FACTOR OF 0.999921 ABOUT SSM 46143.

ORIGIN OF LEVELS: SSM 46143 RL 46 080 (AHD) AS SHOWN ON PLAN PREPARED BY RYGADE SURVEYORS. PLAN SHOWING DETAIL & LEVELS. REFERENCE NO.78439-A, PLAN NO. 78439, ISSUE A DATED 09/03/2018.

THE BOUNDARY LOCATIONS SHOWN ON THIS PLAN ARE PROVISIONAL AND SUBJECT TO FURTHER SURVEY.

ONLY VISIBLE SERVICES HAVE BEEN LOCATED ON THIS SURVEY.

SERVICES & UTILITIES SHOWN ON THIS PLAN HAVE BEEN LOCATED BY A COMBINATION OF FIELD SURVEY AND REFERENCE TO SERVICE PLANS FROM STATUTORY AUTHORITIES. SOME SERVICES HAVE BEEN LOCATED FROM STATED DIMENSIONS AND/OR BY SCALING AND THEIR LOCATION IS APPROXIMATE. USHER & COMPANY MAKE NO GUARANTEE ACCURACY OF ANY SERVICE NOT DIRECTLY SURVEYED.

WHERE THE EXACT LOCATION OF UNDERGROUND SERVICES IS CRITICAL TO THE DESIGN OR CONSTRUCTION SERVICE DETAILS SHOULD BE CONFIRMED WITH THE RELEVANT SERVICE AUTHORITY PRIOR TO EXCAVATION.

POTHOLING MAY BE REQUIRED PRIOR TO EXCAVATION TO CONFIRM THE EXACT LOCATION OF UNDERGROUND SERVICES.

COVER DEPTHS SHOWN HEREON ARE BY SERVICES LOCATOR AND ARE APPROXIMATE. USHER & COMPANY HAS NOT VERIFIED ANY SERVICE COVER DEPTHS BY SURVEY.

TREE DIMENSIONS SHOWN TRUNK(DIA) /SPREAD(RADIUS) /HEIGHT.

TREE SIZES ARE ESTIMATES ONLY.

CONTOUR INTERVAL 1.0m MAJOR, 0.5m MINOR.

0.3 TRUNK DIAMETER/3m RADIUS/8m HEIGHT
27.63 RL AT BASE OF TREE
TREE SIZES ARE ESTIMATES ONLY

This plan has been prepared to satisfy the project specific brief provided by the client nominated in the title block and should not be relied upon by any third party.


This plan and the information contained herein remains the property of Usher & Company Pty Ltd until fees are paid in full.

Usher & Company Pty Ltd retains copyright to all plans, electronic files and survey data. Usher & Company Pty Ltd agrees to grant a limited licence for the restricted use of the plans and data by the client identified on the plan and their appointed designers for the intended use only.

Unless agreed to by license any plans, electronic files and survey data cannot be reproduced, relied upon or amended without the express permission of Usher & Company Pty Ltd.

- DIAL BEFORE YOU DIG**
www.1100.com.au
- LEGEND:
- | | | | |
|-------|--------------------|------|---------------------|
| BOL | BOLLARD | LP | LIGHT POLE |
| CLS D | CLASS D | MH | MANHOLE |
| COMMS | COMMUNICATIONS PIT | OBV | OBVERT |
| EBOX | ELECTRICITY BOX | PP | POWER POLE |
| EC | EDGE OF CONCRETE | SMH | SEWER MANHOLE |
| EOT | END OF TRACE | SWMH | STORMWATER MANHOLE |
| FL | FLOOR LEVEL | SV | STOP VALVE |
| GM | GAS METER | TCB | TRAFFIC CONTROL BOX |
| HS | HARDSHED | TEL | TELECOMMUNICATION |
| HV | HIGH VOLTAGE | TL | TRAFFIC LIGHT |
| HYD | HYDRANT | TOW | TOP OF WALL |
| IC | INSPECTION COVER | UNK | UNKNOWN |
| INV | INVERT | UTO | UNABLE TO OPEN |
| KO | KERB OUTLET | WM | WATER METER |

- OBV 41.50
41.50
800 DOWN
0225
TRACED/1X2 OF
- OBVERT LEVEL
SURFACE LEVEL
800 MILLIMETRES BELOW SURFACE LEVEL
225 MILLIMETRE PIPE DIAMETER
TRACED/1X2 OPTIC FIBRE CABLES
- SCALED SERVICES: (INDICATIVE ONLY - SCALED FROM DBYD & OTHERS)
- | | |
|---------------|------------------|
| AUSGRID - HV | RAILCORP CENTRAL |
| LOW VOLTAGE | UECOMM |
| TELSTRA | VERIZON |
| AARNET | JEMENA |
| NEXTGEN | WATER MAIN |
| OPTUS | STORMWATER |
| PIPE NETWORKS | SEWER |
| RMS | BUSBYS BORE |
- TRACED/SURVEYED SERVICES:
- | | |
|-------------------|--------------------------|
| ELECTRICITY | STORMWATER |
| TELECOMMUNICATION | GAS |
| SEWER | UNIDENTIFIED |
| WATER | POTHOLED SERVICE |
| POTHOLED SERVICE | POTHOLED SERVICES TRENCH |

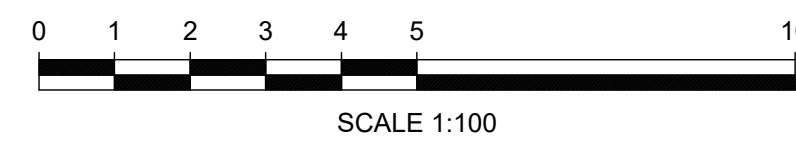

USHER & COMPANY
Surveying & Land Development Consultants
A.B.N. 70 128 414 602

Suite 23, 1-3 Havilah Street, Chatswood NSW 2057
PO Box 1199, CHATSWOOD NSW 2057
Phone: (02) 9411 8166
Email: admin@ushersurvey.com.au

Amendments			
ISSUE	DATE	SERVICES	DETAILS
7	08-05-2020	SERVICES REVISED	
8	15-05-2020	SERVICES REVISED AS CLOUDED	
9	28-05-2020	SERVICES REVISED AS CLOUDED	
10	05-06-2020	SERVICES REVISED AS CLOUDED	
11	28-01-2021	SERVICES REVISED AS CLOUDED	
12	15-02-2021	SERVICES REVISED AS CLOUDED	

PLAN:
SHOWING DETAIL AND LEVELS AT HANDOVER
AT SYDNEY FOOTBALL STADIUM REDEVELOPMENT,
MOORE PARK
BEING LOT 10 IN DP 1255013

LGA: SYDNEY
SUBURB: MOORE PARK
ORIGIN: SEE NOTES

REDUCTION RATIO: 1:100
DATUM: AHD
DATE OF SURVEY: 16/03 - ONGOING
SURVEYED BY: MH/SH
DRAWN BY: LL/SH

THIS PLAN IS FOR THE EXCLUSIVE USE OF
JOHN HOLLAND
PLAN REFERENCE
SFS-USH-00-SV-SU00XX03
SHEET 38 OF 40

A1
ISSUE
12

SEE SHEET 34

NOTES

LOT AREAS AND BOUNDARY DIMENSIONS HAVE BEEN COMPILED FROM DEPOSITED PLANS AVAILABLE AT NSW LAND REGISTRY SERVICES (NSW LRS). NO BOUNDARIES HAVE BEEN MARKED. POSITION OF IMPROVEMENTS RELATIVE TO BOUNDARIES SHOWN HEREON IS DIAGRAMMATIC ONLY.

BEARINGS SHOWN ON THIS PLAN ARE ORIENTATED TO M.G.A(1994) NORTH BASED ON THE CO-ORDINATES LISTED BELOW.
CO-ORDINATES WITHIN THIS DRAWING ARE DERIVED FROM A LOCALISED GROUND DISTANCE BASED SYSTEM, ESTABLISHED FROM M.G.A(1994) GRID CO-ORDINATES OBTAINED FROM SCIMS ON 06-01-2020:

SSM 46143 (ORIGIN OF CO-ORDINATES)
MGA EASTING 335888.247
MGA NORTHING 6248878.867
CLASS B ORDER 2

PM 33276
MGA EASTING 336075.224
MGA NORTHING 6248743.214
CLASS B ORDER 2

THE LOCALISED GROUND DISTANCE CO-ORDINATES MAY BE RE-SCALED TO M.G.A(1994) GRID CO-ORDINATES BY APPLYING A SCALE FACTOR OF 0.999921 ABOUT SSM 46143.

ORIGIN OF LEVELS: SSM 46143 RL 46.080 (AHD) AS SHOWN ON PLAN PREPARED BY RYGADE SURVEYORS. PLAN SHOWING DETAIL & LEVELS. REFERENCE NO.78439-A, PLAN NO. 78439, ISSUE A DATED 09/03/2018.

THE BOUNDARY LOCATIONS SHOWN ON THIS PLAN ARE PROVISIONAL AND SUBJECT TO FURTHER SURVEY.

ONLY VISIBLE SERVICES HAVE BEEN LOCATED ON THIS SURVEY.

SERVICES & UTILITIES SHOWN ON THIS PLAN HAVE BEEN LOCATED BY A COMBINATION OF FIELD SURVEY AND REFERENCE TO SERVICE PLANS FROM STATUTORY AUTHORITIES. SOME SERVICES HAVE BEEN LOCATED FROM STATED DIMENSIONS AND/OR BY SCALING AND THEIR LOCATION IS APPROXIMATE. USHER & COMPANY MAKE NO GUARANTEE ACCURACY OF ANY SERVICE NOT DIRECTLY SURVEYED.

WHERE THE EXACT LOCATION OF UNDERGROUND SERVICES IS CRITICAL TO THE DESIGN OR CONSTRUCTION SERVICE DETAILS SHOULD BE CONFIRMED WITH THE RELEVANT SERVICE AUTHORITY PRIOR TO EXCAVATION.

POTHOLING MAY BE REQUIRED PRIOR TO EXCAVATION TO CONFIRM THE EXACT LOCATION OF UNDERGROUND SERVICES.

COVER DEPTHS SHOWN HEREON ARE BY SERVICES LOCATOR AND ARE APPROXIMATE. USHER & COMPANY HAS NOT VERIFIED ANY SERVICE COVER DEPTHS BY SURVEY.

TREE DIMENSIONS SHOWN TRUNK(DIA)/SPREAD(RADIUS)/HEIGHT.

TREE SIZES ARE ESTIMATES ONLY.

CONTOUR INTERVAL 1.0m MAJOR, 0.5m MINOR.

0.3 TRUNK DIAMETER/3m RADIUS/8m HEIGHT
27.63 RL AT BASE OF TREE
TREE SIZES ARE ESTIMATES ONLY

This plan has been prepared to satisfy the project specific brief provided by the client nominated in the title block and should not be relied upon by any third party.

This plan and the information contained herein remains the property of Usher & Company Pty Ltd until fees are paid in full.

Usher & Company Pty Ltd retains copyright to all plans, electronic files and survey data. Usher & Company Pty Ltd agrees to grant a limited licence for the restricted use of the plans and data by the client identified on the plan and their appointed designers for the intended use only.

Unless agreed to by license any plans, electronic files and survey data cannot be reproduced, relied upon or amended without the express permission of Usher & Company Pty Ltd.



LEGEND:

BOL	BOLLARD	LP	LIGHT POLE
CLS D	CLASS D	MH	MANHOLE
COMMS	COMMUNICATIONS PIT	OBV	OBVERT
EBOX	ELECTRICITY BOX	PP	POWER POLE
EC	EDGE OF CONCRETE	SMH	SEWER MANHOLE
END OF TRAC	END OF TRAC	SWMH	STORMWATER MANHOLE
FL	FLOOR LEVEL	SV	STOP VALVE
GM	GAS METER	TCB	TRAFFIC CONTROL BOX
HS	HARDSTAND	TEL	TELECOMMUNICATION
HV	HIGH VOLTAGE	TL	TRAFFIC LIGHT
HYD	HYDRANT	TOW	TOP OF WALL
IC	INSPECTION COVER	UNK	UNKNOWN
INV	INVERT	UTO	UNABLE TO OPEN
KO	KERB OUTLET	WM	WATER METER

OBV 41.50	OBVERT LEVEL
41.50	SURFACE LEVEL
800 DOWN	800 MILLIMETRES BELOW SURFACE LEVEL
Q225	225 MILLIMETRE PIPE DIAMETER
TRACED/1X2 OF	TRACED/1X2 OPTIC FIBRE CABLES

SCALED SERVICES: (INDICATIVE ONLY - SCALED FROM DBYD & OTHERS)	
AUSGRID - HV	RAILCORP CENTRAL
LOW VOLTAGE	UECOMM
TELSTRA	VERIZON
AARNET	JEMENA
NEXTEL	WATER MAIN
OPTUS	STORMWATER
PIPE NETWORKS	SEWER
RMS	BUSBYS BORE

TRACED/SURVEYED SERVICES:

ELECTRICITY	
STORMWATER	
TELECOMMUNICATION	
GAS	
SEWER	
UNIDENTIFIED	
WATER	
POTHOLED SERVICE	
POTHOLED SERVICES TRENCH	



SEE SHEET 38

SEE SHEET 40

USHER & COMPANY
Surveying & Land Development Consultants
A.B.N. 70 128 414 602

Suite 23, 1-3 Havilah Street, Chatswood NSW 2057
PO Box 1199, CHATSWOOD NSW 2057
Phone: (02) 9411 8166
Email: admin@ushersurvey.com.au

APPROVED

Amendments

ISSUE	DATE	SERVICES	DETAILS
7	08-05-2020	SERVICES REVISED	
8	15-05-2020	SERVICES REVISED AS CLOUDED	
9	28-05-2020	SERVICES REVISED AS CLOUDED	
10	05-06-2020	SERVICES REVISED AS CLOUDED	
11	28-01-2021	SERVICES REVISED AS CLOUDED	
12	15-02-2021	SERVICES REVISED AS CLOUDED	

PLAN:

SHOWING DETAIL AND LEVELS AT HANDOVER
AT SYDNEY FOOTBALL STADIUM REDEVELOPMENT,
MOORE PARK
BEING LOT 10 IN DP 1255013

LGA:

SYDNEY

SUBURB:

MOORE PARK

ORIGIN:

SEE NOTES

REDUCTION RATIO:

1:100

DATUM:

AHD

DATE OF SURVEY:

16/03 - ONGOING

SURVEYED BY:

MH/SH

DRAWN BY:

LL/SH

THIS PLAN IS FOR THE EXCLUSIVE USE OF

JOHN HOLLAND

PLAN REFERENCE


SFS-USH-00-SV-SU00XX03

SHEET 39 OF 40

A1

ISSUE

12

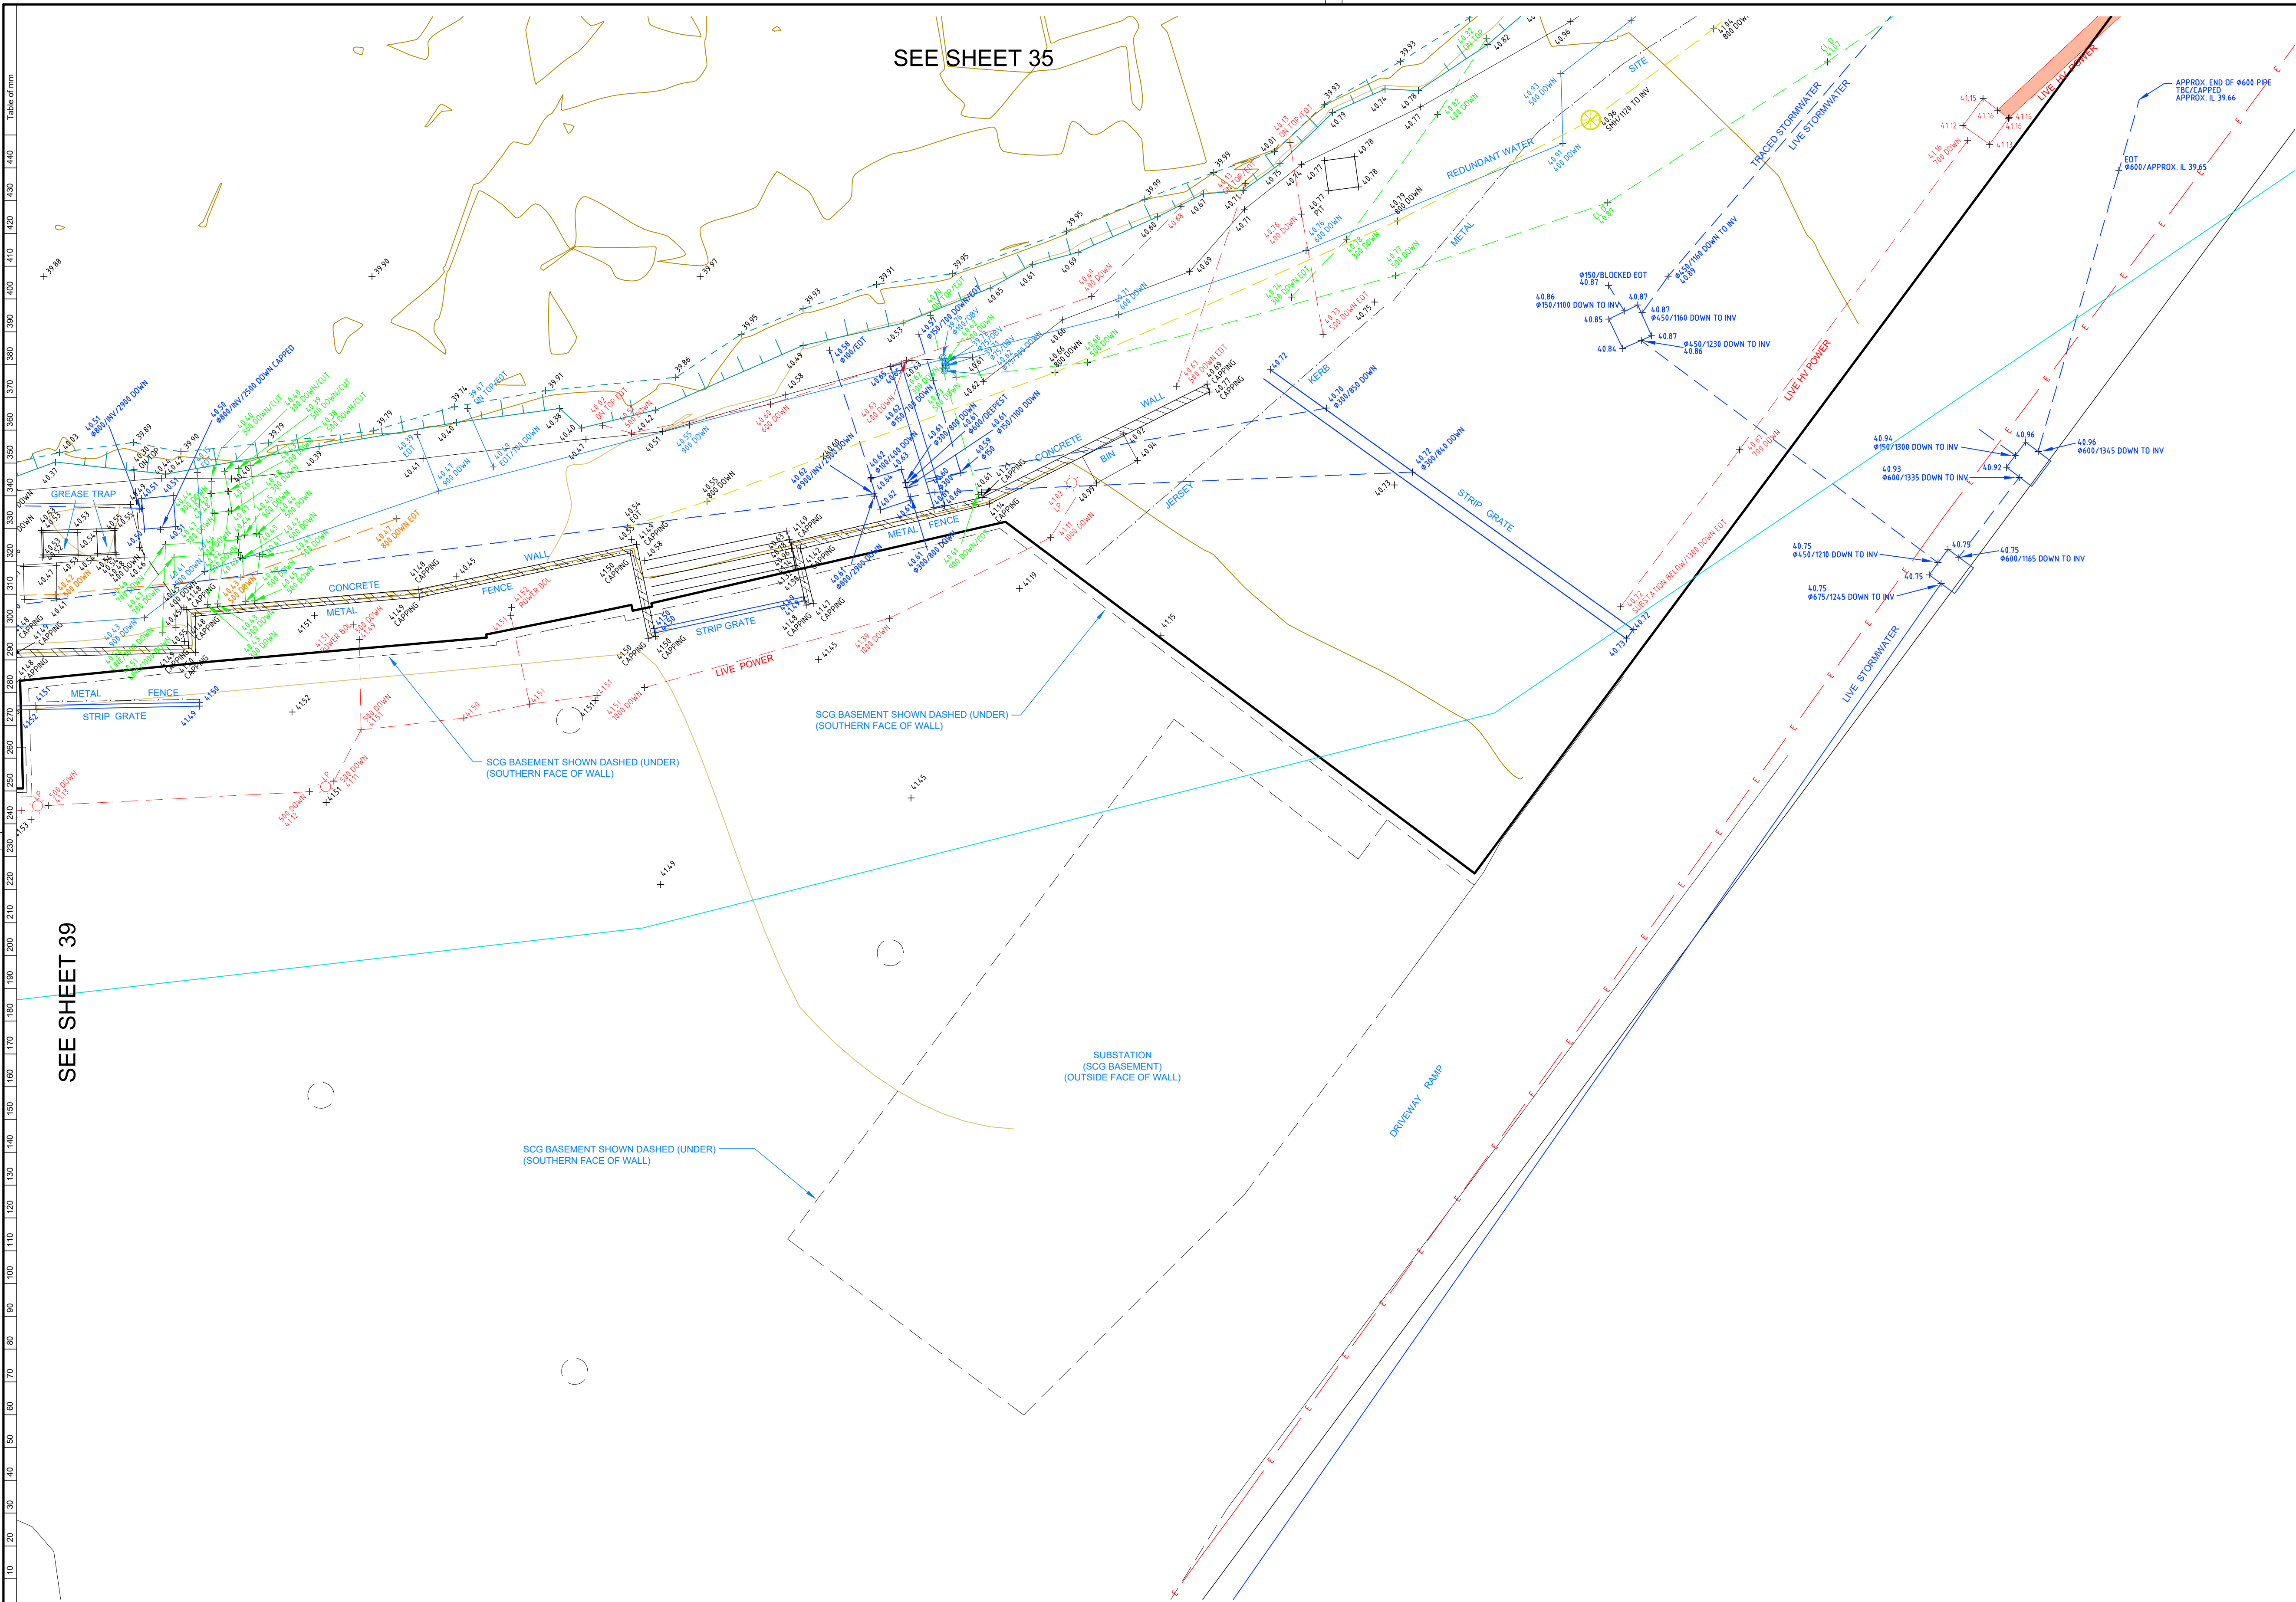

NOTES

LOT AREAS AND BOUNDARY DIMENSIONS HAVE BEEN COMPILED FROM DEPOSITED PLANS AVAILABLE AT NSW LAND REGISTRY SERVICES (NSW LRS). NO BOUNDARIES HAVE BEEN MARKED. POSITION OF IMPROVEMENTS RELATIVE TO BOUNDARIES SHOWN HEREON IS DIAGRAMMATIC ONLY.

BEARINGS SHOWN ON THIS PLAN ARE ORIENTATED TO M.G.A(1994) NORTH BASED ON THE CO-ORDINATES LISTED BELOW. CO-ORDINATES WITHIN THIS DRAWING ARE DERIVED FROM A LOCALISED GROUND DISTANCE BASED SYSTEM, ESTABLISHED FROM M.G.A(1994) GRID CO-ORDINATES OBTAINED FROM SCIMS ON 06-01-2020:

SSM 46143 (ORIGIN OF CO-ORDINATES)
MGA EASTING 335888.247
MGA NORTHING 624878.867
CLASS B ORDER 2

PM 33276
MGA EASTING 336075.224
MGA NORTHING 6248743.214
CLASS B ORDER 2

THE LOCALISED GROUND DISTANCE CO-ORDINATES MAY BE RE-SCALED TO M.G.A(1994) GRID CO-ORDINATES BY APPLYING A SCALE FACTOR OF 0.999921 ABOUT SSM 46143.

ORIGIN OF LEVELS: SSM 46143 RL 46 080 (AHD) AS SHOWN ON PLAN PREPARED BY RYGADE SURVEYORS. PLAN SHOWING DETAIL & LEVELS. REFERENCE No.78439-A, PLAN No. 78439, ISSUE A DATED 09/03/2018.

THE BOUNDARY LOCATIONS SHOWN ON THIS PLAN ARE PROVISIONAL AND SUBJECT TO FURTHER SURVEY.

ONLY VISIBLE SERVICES HAVE BEEN LOCATED ON THIS SURVEY.

SERVICES & UTILITIES SHOWN ON THIS PLAN HAVE BEEN LOCATED BY A COMBINATION OF FIELD SURVEY AND REFERENCE TO SERVICE PLANS FROM STATUTORY AUTHORITIES. SOME SERVICES HAVE BEEN LOCATED FROM STATED DIMENSIONS AND/OR BY SCALING AND THEIR LOCATION IS APPROXIMATE. USHER & COMPANY MAKE NO GUARANTEE ACCURACY OF ANY SERVICE NOT DIRECTLY SURVEYED.

WHERE THE EXACT LOCATION OF UNDERGROUND SERVICES IS CRITICAL TO THE DESIGN OR CONSTRUCTION SERVICE DETAILS SHOULD BE CONFIRMED WITH THE RELEVANT SERVICE AUTHORITY PRIOR TO EXCAVATION.

POTHOLING MAY BE REQUIRED PRIOR TO EXCAVATION TO CONFIRM THE EXACT LOCATION OF UNDERGROUND SERVICES.

COVER DEPTHS SHOWN HEREON ARE BY SERVICES LOCATOR AND ARE APPROXIMATE. USHER & COMPANY HAS NOT VERIFIED ANY SERVICE COVER DEPTHS BY SURVEY.

TREE DIMENSIONS SHOWN TRUNK(DIA)/SPREAD(RADIUS)/HEIGHT.

TREE SIZES ARE ESTIMATES ONLY.

CONTOUR INTERVAL 1.0m MAJOR, 0.5m MINOR.

0.3 TRUNK DIAMETER/3m RADIUS/8m HEIGHT
27.63 RL AT BASE OF TREE
TREE SIZES ARE ESTIMATES ONLY

This plan has been prepared to satisfy the project specific brief provided by the client nominated in the title block and should not be relied upon by any third party.

This plan and the information contained herein remains the property of Usher & Company Pty Ltd until fees are paid in full.

Usher & Company Pty Ltd retains copyright to all plans, electronic files and survey data. Usher & Company Pty Ltd agrees to grant a limited licence for the restricted use of the plans and data by the client identified on the plan and their appointed designers for the intended use only.

Unless agreed to by license any plans, electronic files and survey data cannot be reproduced, relied upon or amended without the express permission of Usher & Company Pty Ltd.



LEGEND:

BOL	BOLLARD	LP	LIGHT POLE
CLS D	CLASS D	MH	MANHOLE
COMMS	COMMUNICATIONS PIT	OBV	OBVERT
EBOX	ELECTRICITY BOX	PP	POWER POLE
EC	EDGE OF CONCRETE	SMH	SEWER MANHOLE
EOT	END OF TRACE	SWMH	STORMWATER MANHOLE
FL	FLOOR LEVEL	SV	STOP VALVE
GM	GAS METER	TCB	TRAFFIC CONTROL BOX
HS	HARDSTAND	TEL	TELECOMMUNICATION
HV	HIGH VOLTAGE	TL	TRAFFIC LIGHT
HYD	HYDRANT	TOW	TOP OF WALL
IC	INSPECTION COVER	UNK	UNKNOWN
INV	INVERT	UTO	UNABLE TO OPEN
KO	KERB OUTLET	WM	WATER METER


OBV 41.50	OBVERT LEVEL
41.50	SURFACE LEVEL
800 DOWN	800 MILLIMETRES BELOW SURFACE LEVEL
Ø225	225 MILLIMETRE PIPE DIAMETER
TRACED/1X2 OF	TRACED/1X2 OPTIC FIBRE CABLES

SCALED SERVICES (INDICATIVE ONLY - SCALED FROM DBYD & OTHERS)

—	AUSGRID - HV	—	RAILCORP CENTRAL
—	LOW VOLTAGE	—	UECOMM
—	TELSTRA	—	VERIZON
—	AARNET	—	JEMENA
—	NEXTGEN	—	WATER MAIN
—	OPTUS	—	STORMWATER
—	PIPE NETWORKS	—	SEWER
—	RMS	—	BUSBYS BORE

TRACED/SURVEYED SERVICES:

—	ELECTRICITY
—	STORMWATER
—	TELECOMMUNICATION
—	GAS
—	SEWER
—	UNIDENTIFIED
—	WATER
—	POTHOLED SERVICE
—	POTHOLED SERVICES TRENCH

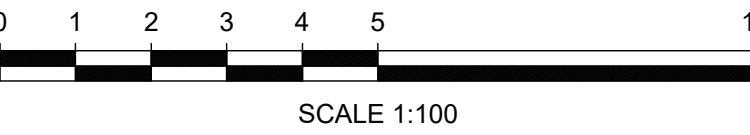

USHER & COMPANY
Surveying & Land Development Consultants
A.B.N. 70 128 414 602

Suite 23, 1-3 Havilah Street, Chatswood NSW 2057
PO Box 1199, CHATSWOOD NSW 2057
Phone: (02) 9411 8166
Email: admin@ushersurvey.com.au

APPROVED

Amendments			
ISSUE	DATE	SERVICES REVISED	DETAILS
7	08-05-2020	SERVICES REVISED	
8	15-05-2020	SERVICES REVISED AS CLOUDED	
9	28-05-2020	SERVICES REVISED AS CLOUDED	
10	05-06-2020	SERVICES REVISED AS CLOUDED	
11	28-01-2021	SERVICES REVISED AS CLOUDED	
12	15-02-2021	SERVICES REVISED AS CLOUDED	

PLAN:
SHOWING DETAIL AND LEVELS AT HANDOVER
AT SYDNEY FOOTBALL STADIUM REDEVELOPMENT,
MOORE PARK
BEING LOT 10 IN DP 1255013

LGA: SYDNEY
SUBURB: MOORE PARK
ORIGIN: SEE NOTES

REDUCTION RATIO: 1:100
DATUM: AHD
DATE OF SURVEY: 16/03 - ONGOING
SURVEYED BY: MH/SH
DRAWN BY: LL/SH

THIS PLAN IS FOR THE EXCLUSIVE USE OF
JOHN HOLLAND
PLAN REFERENCE
SFS-USH-00-SV-SU00XX03
SHEET 40 OF 40

A1
ISSUE
12