





On-Airport Construction Works - Tunelling and associated works - Typical case


Figure 4-cc







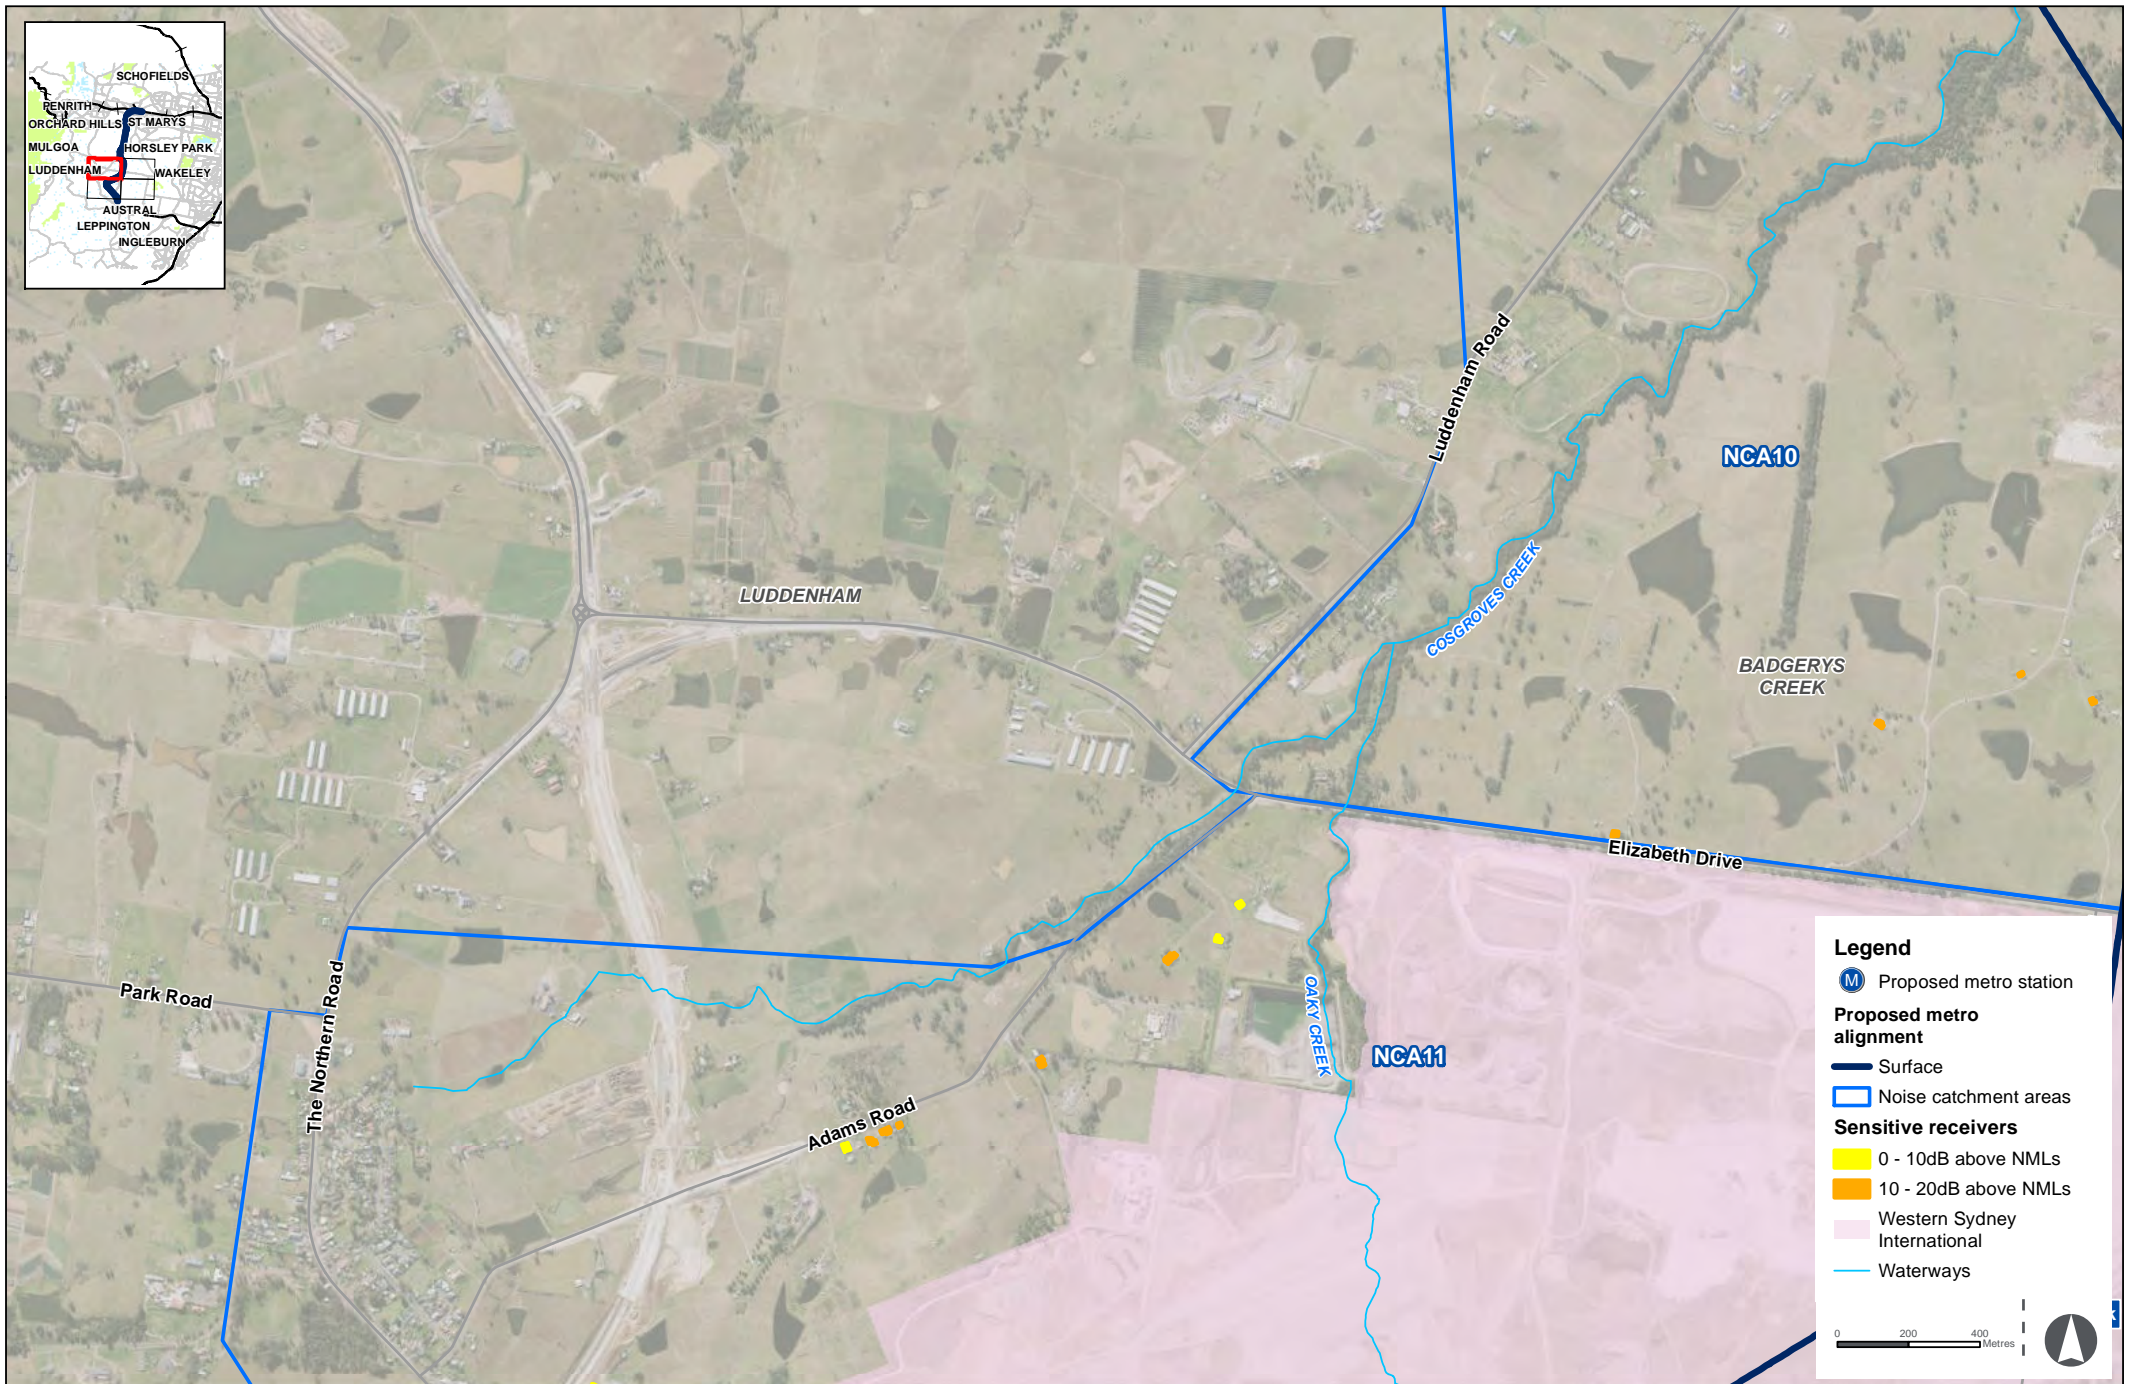

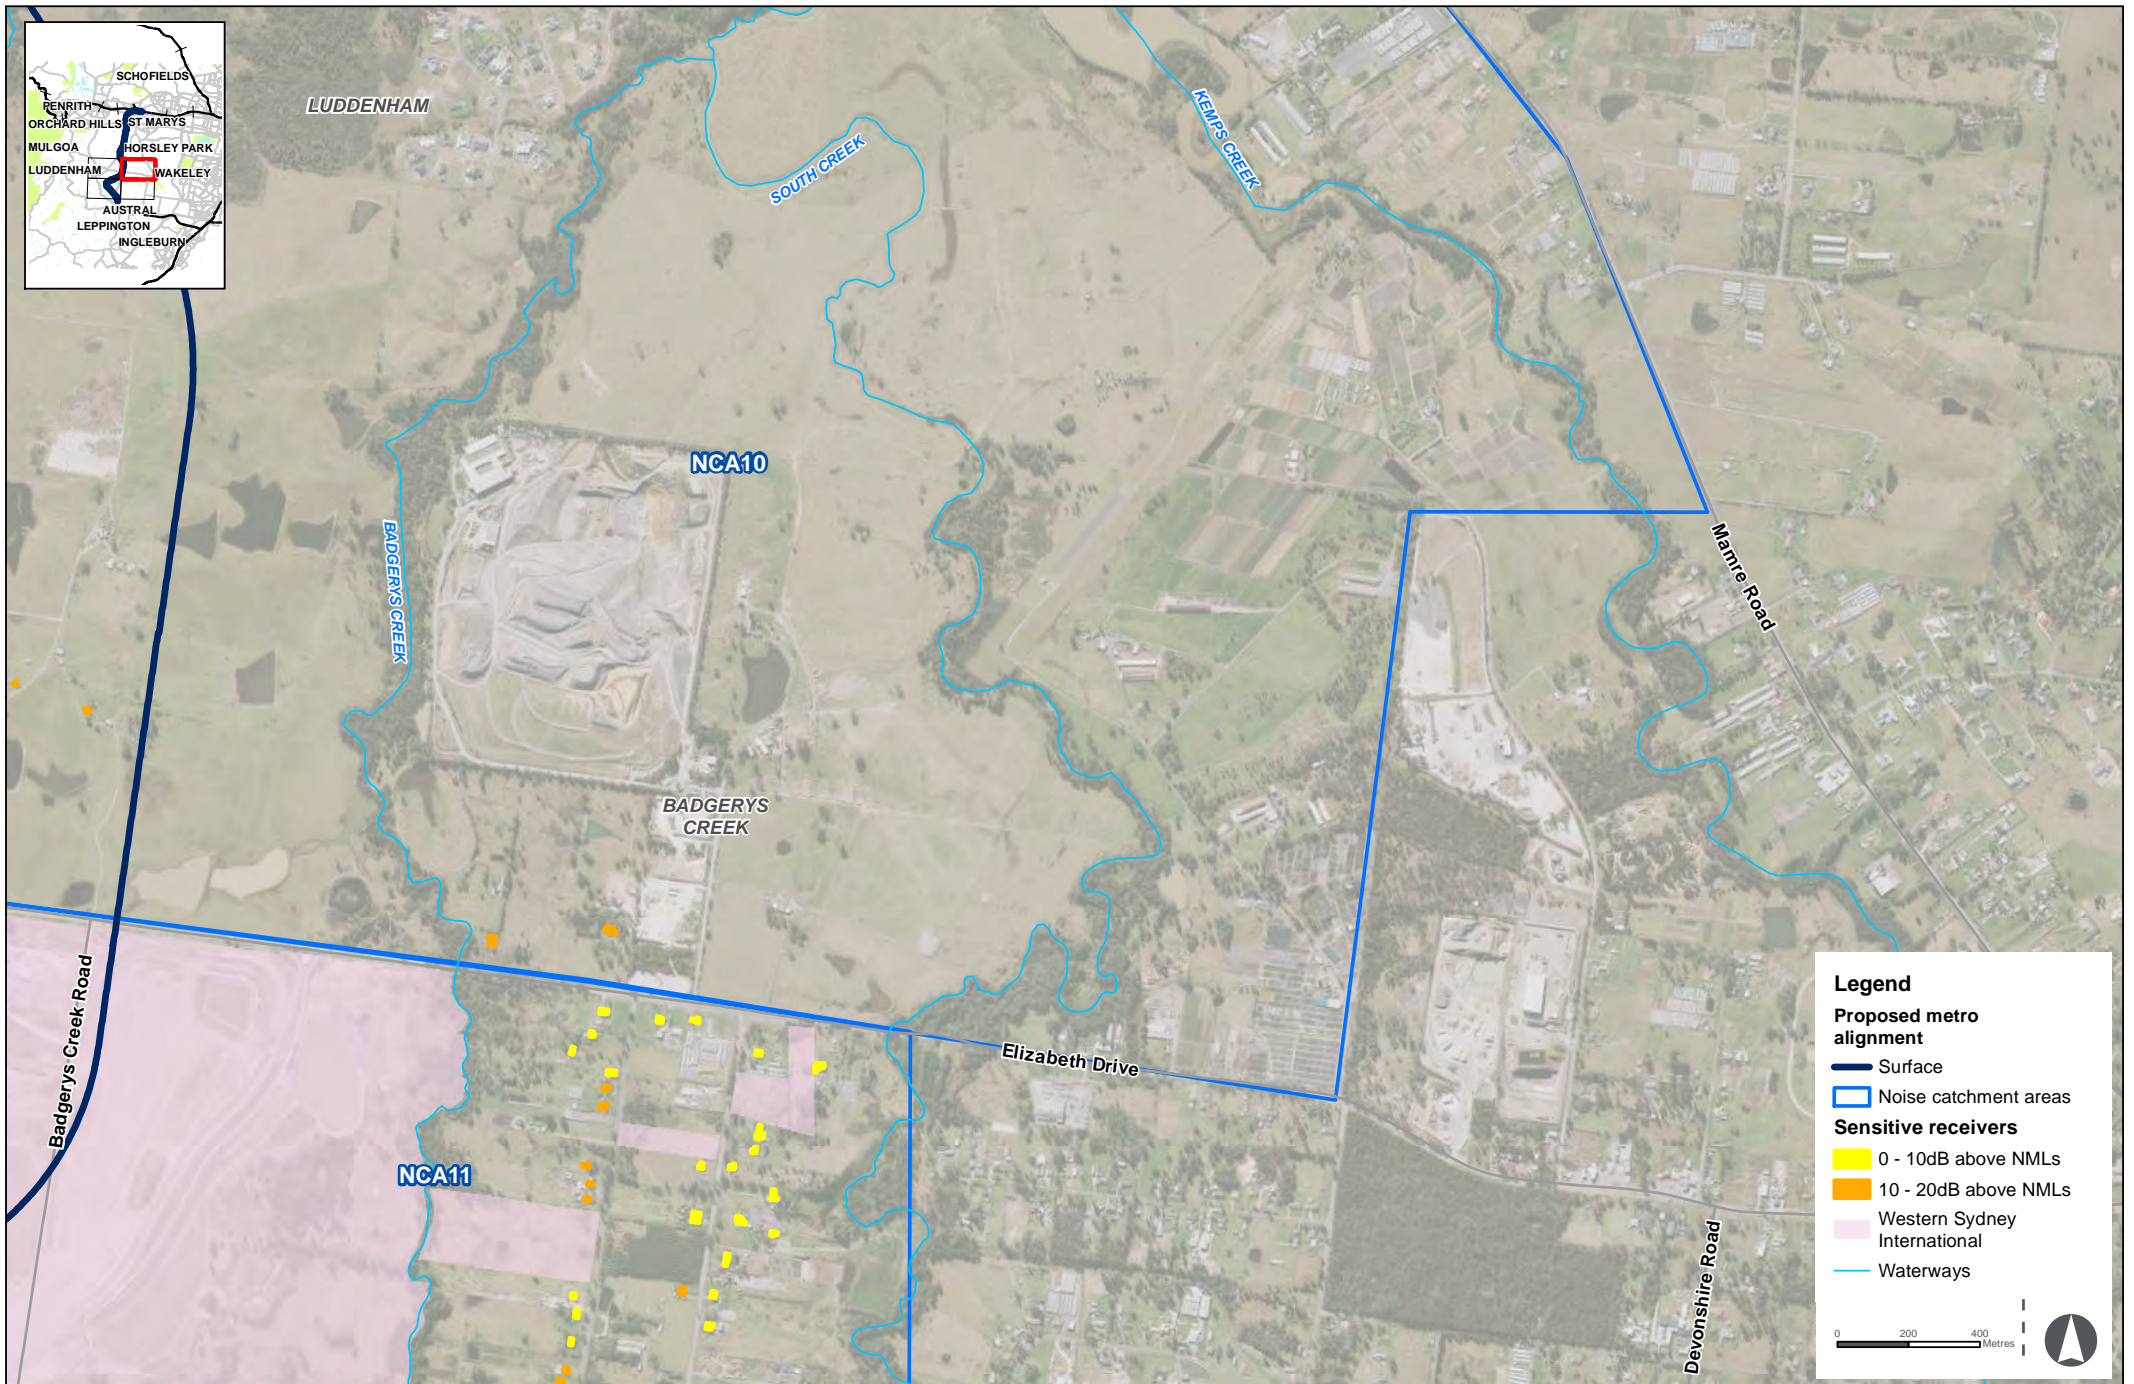

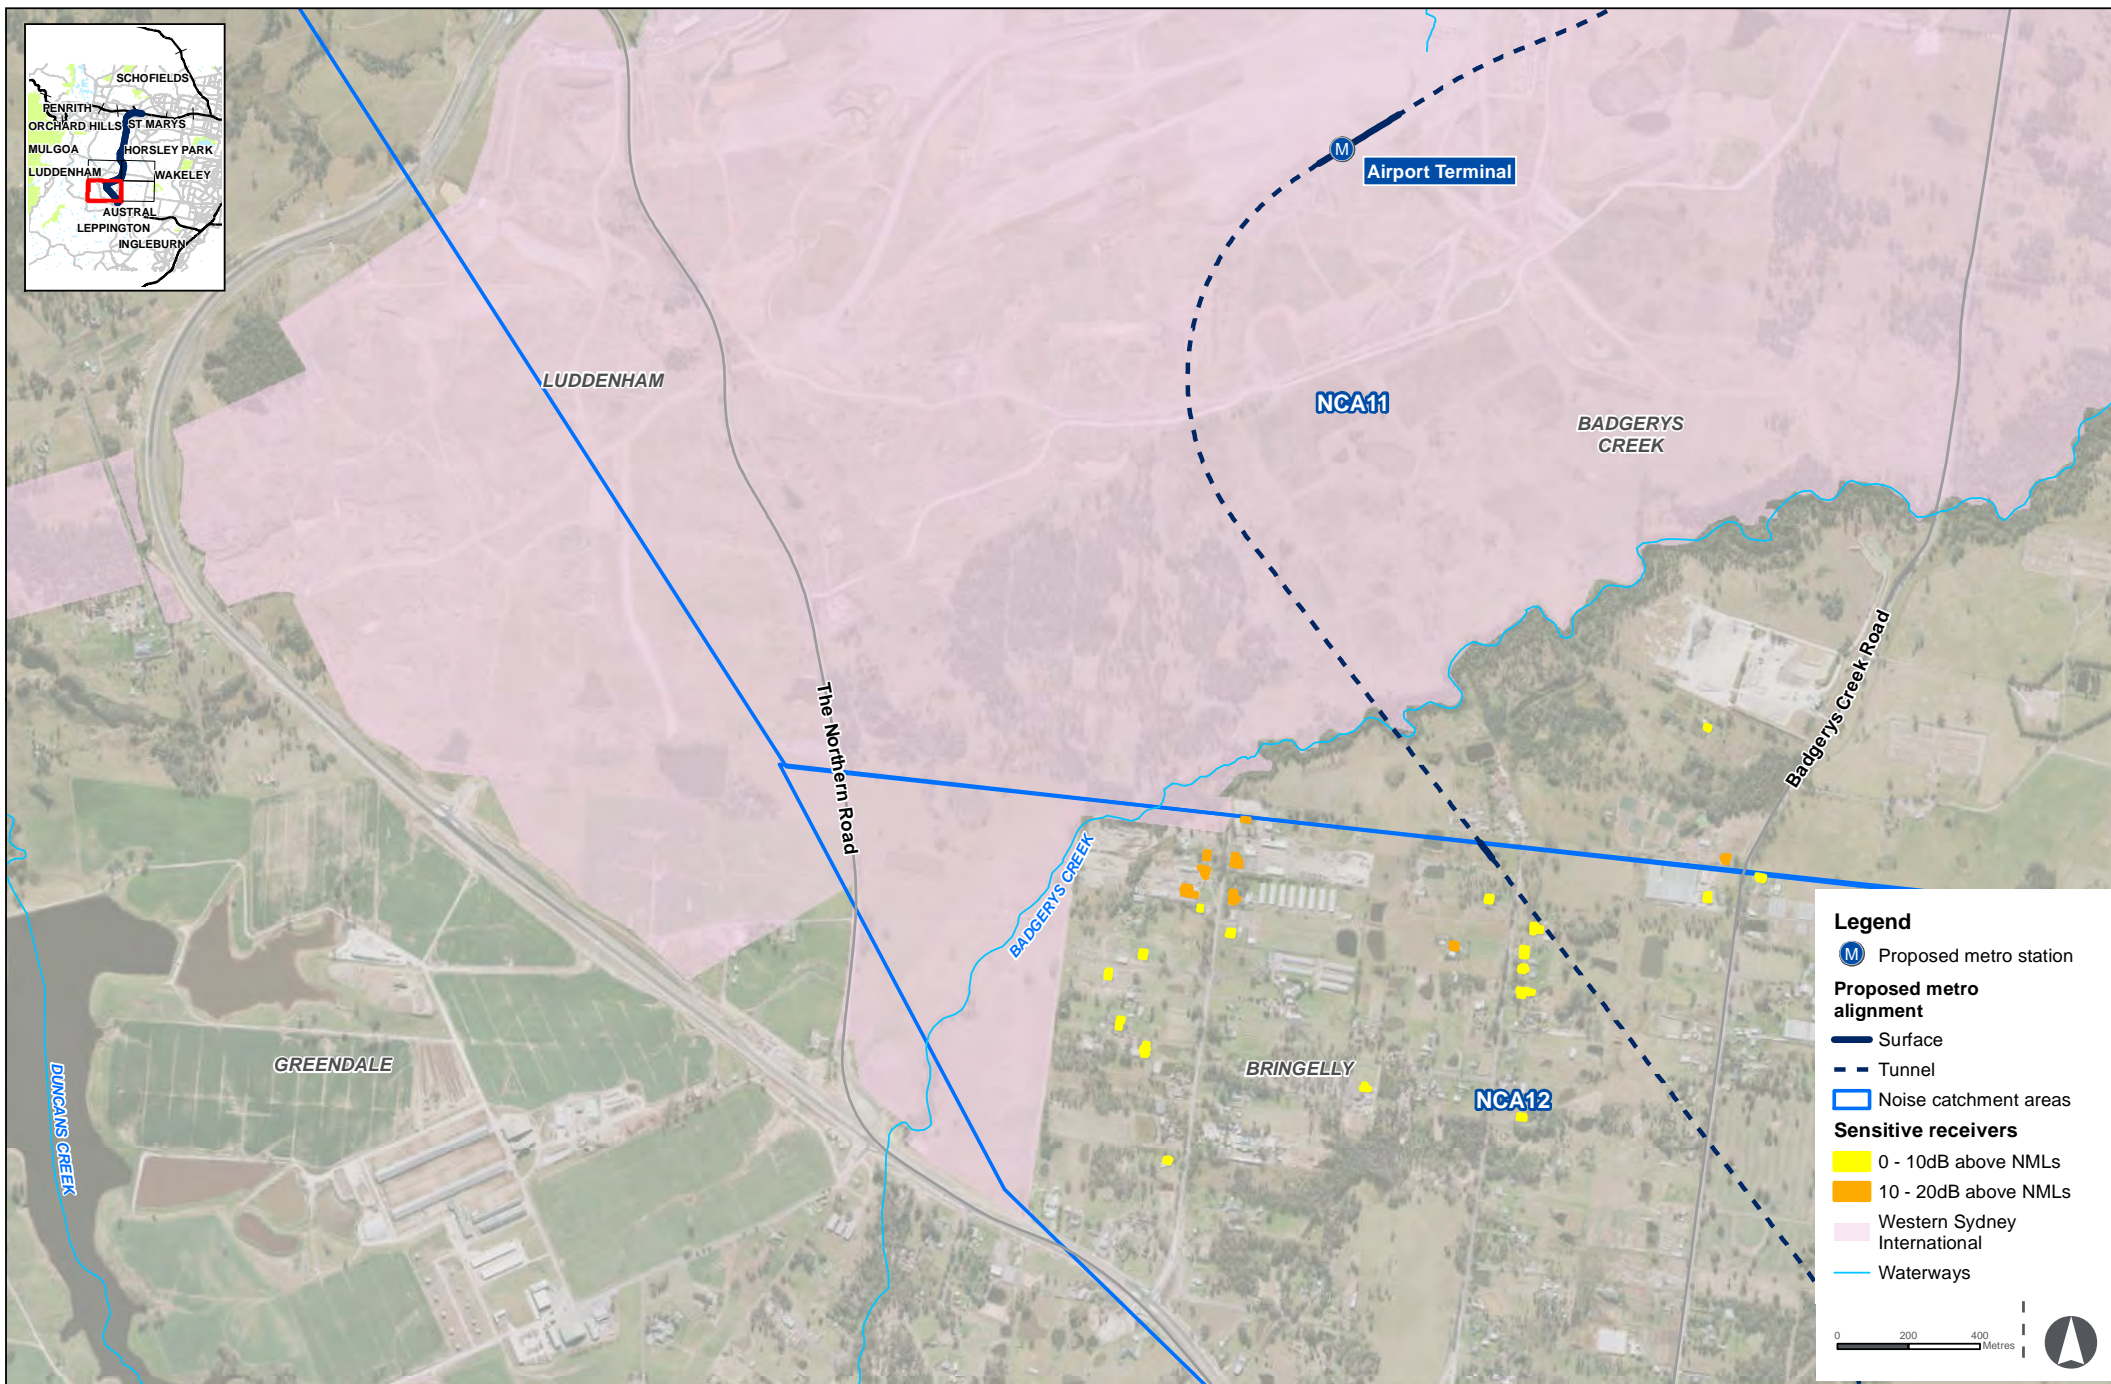


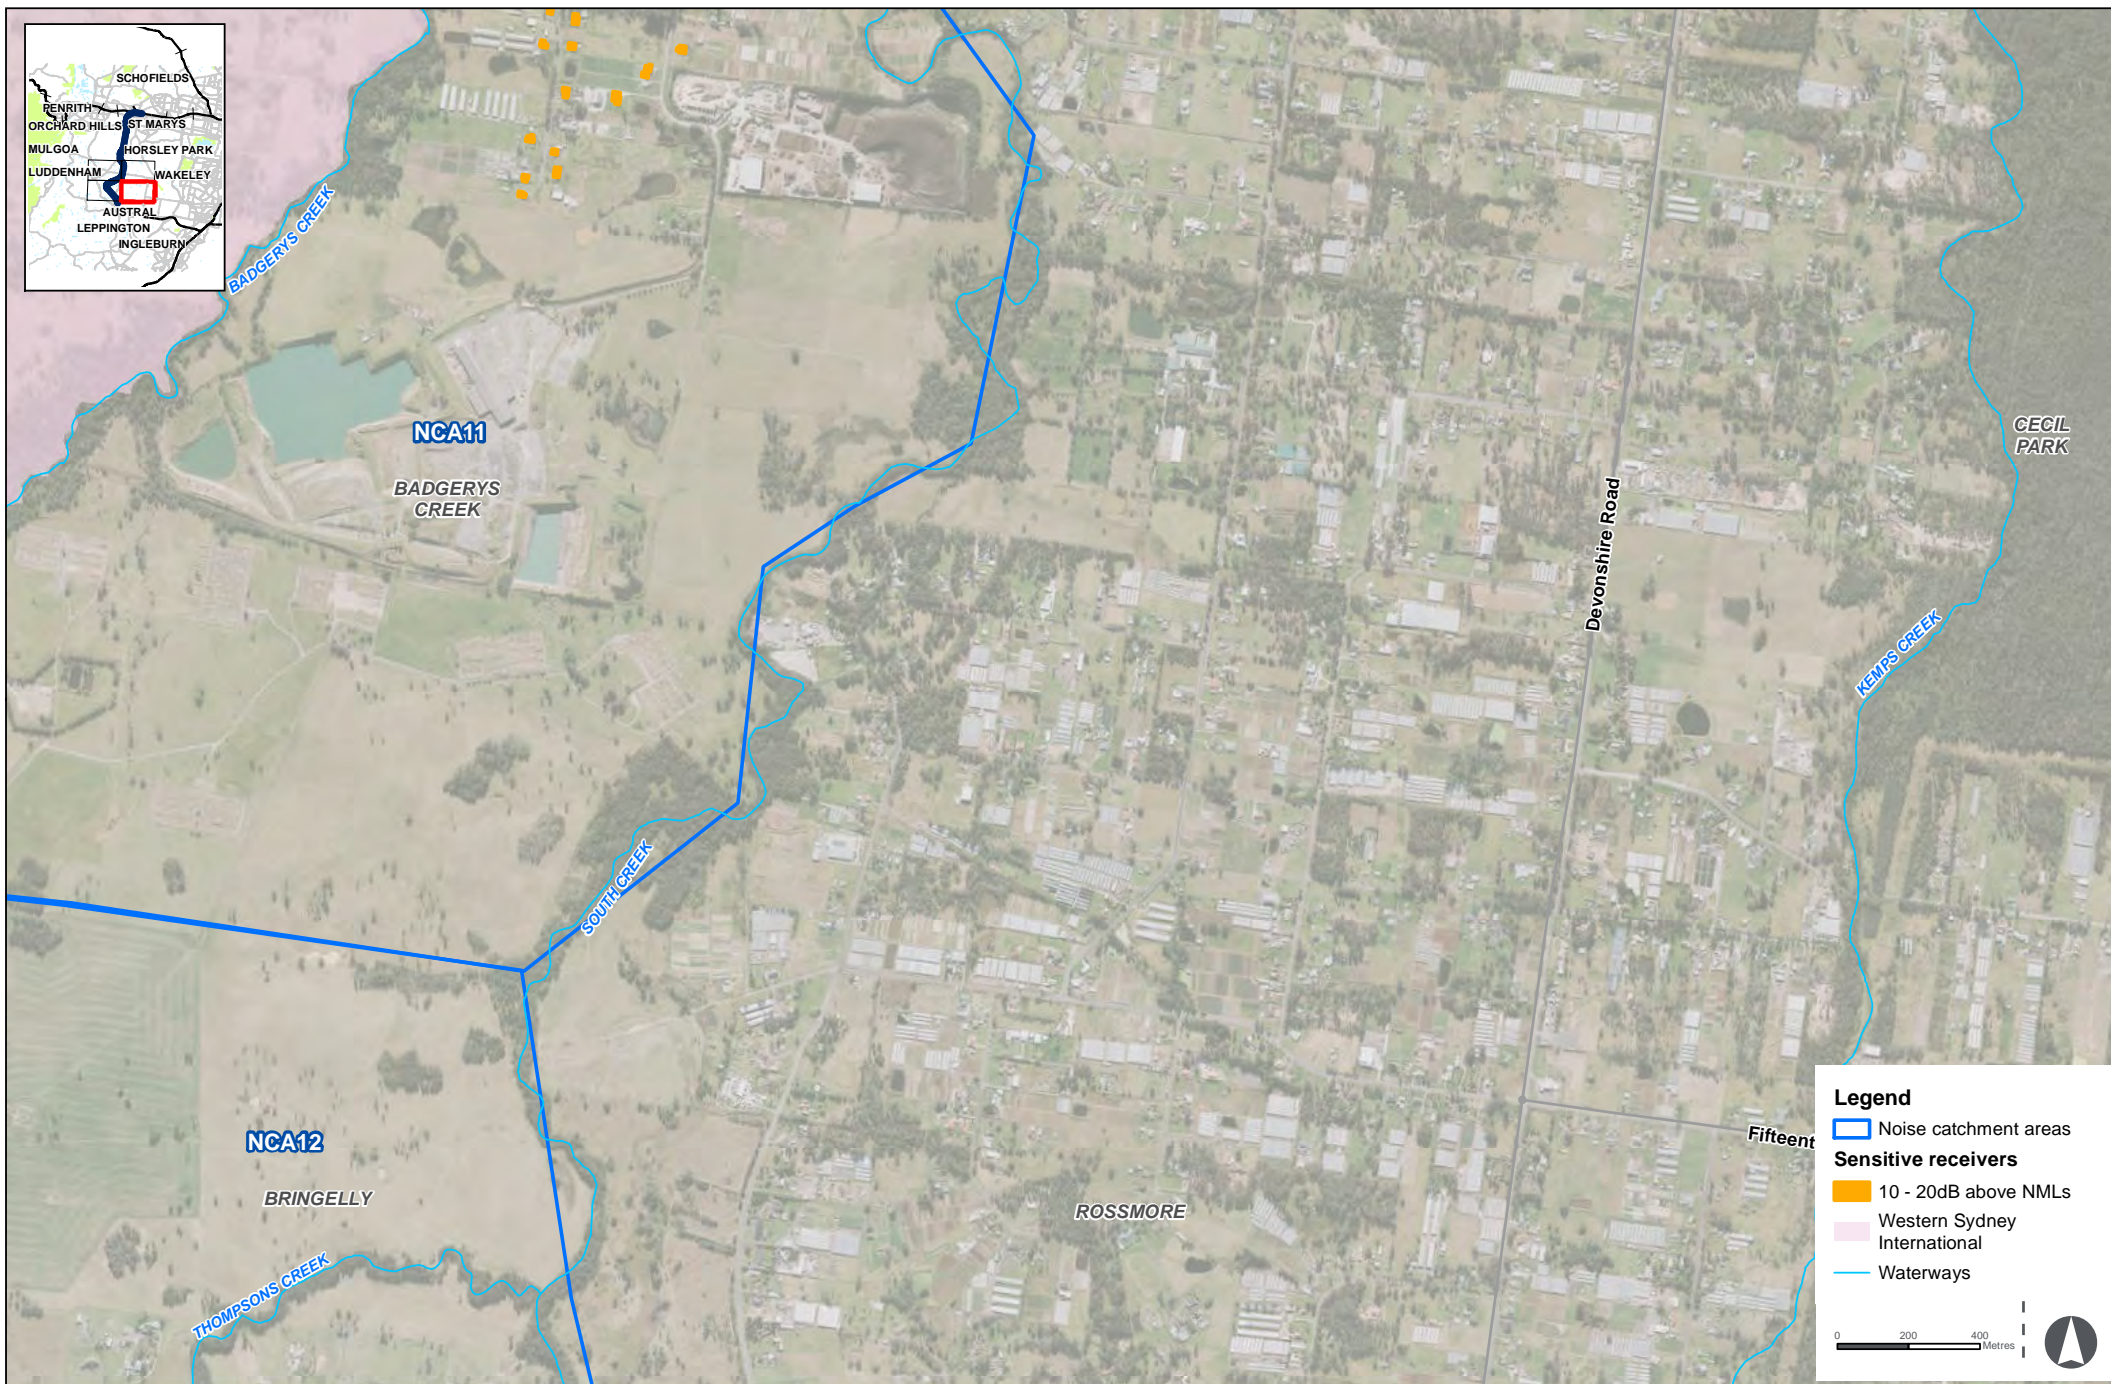


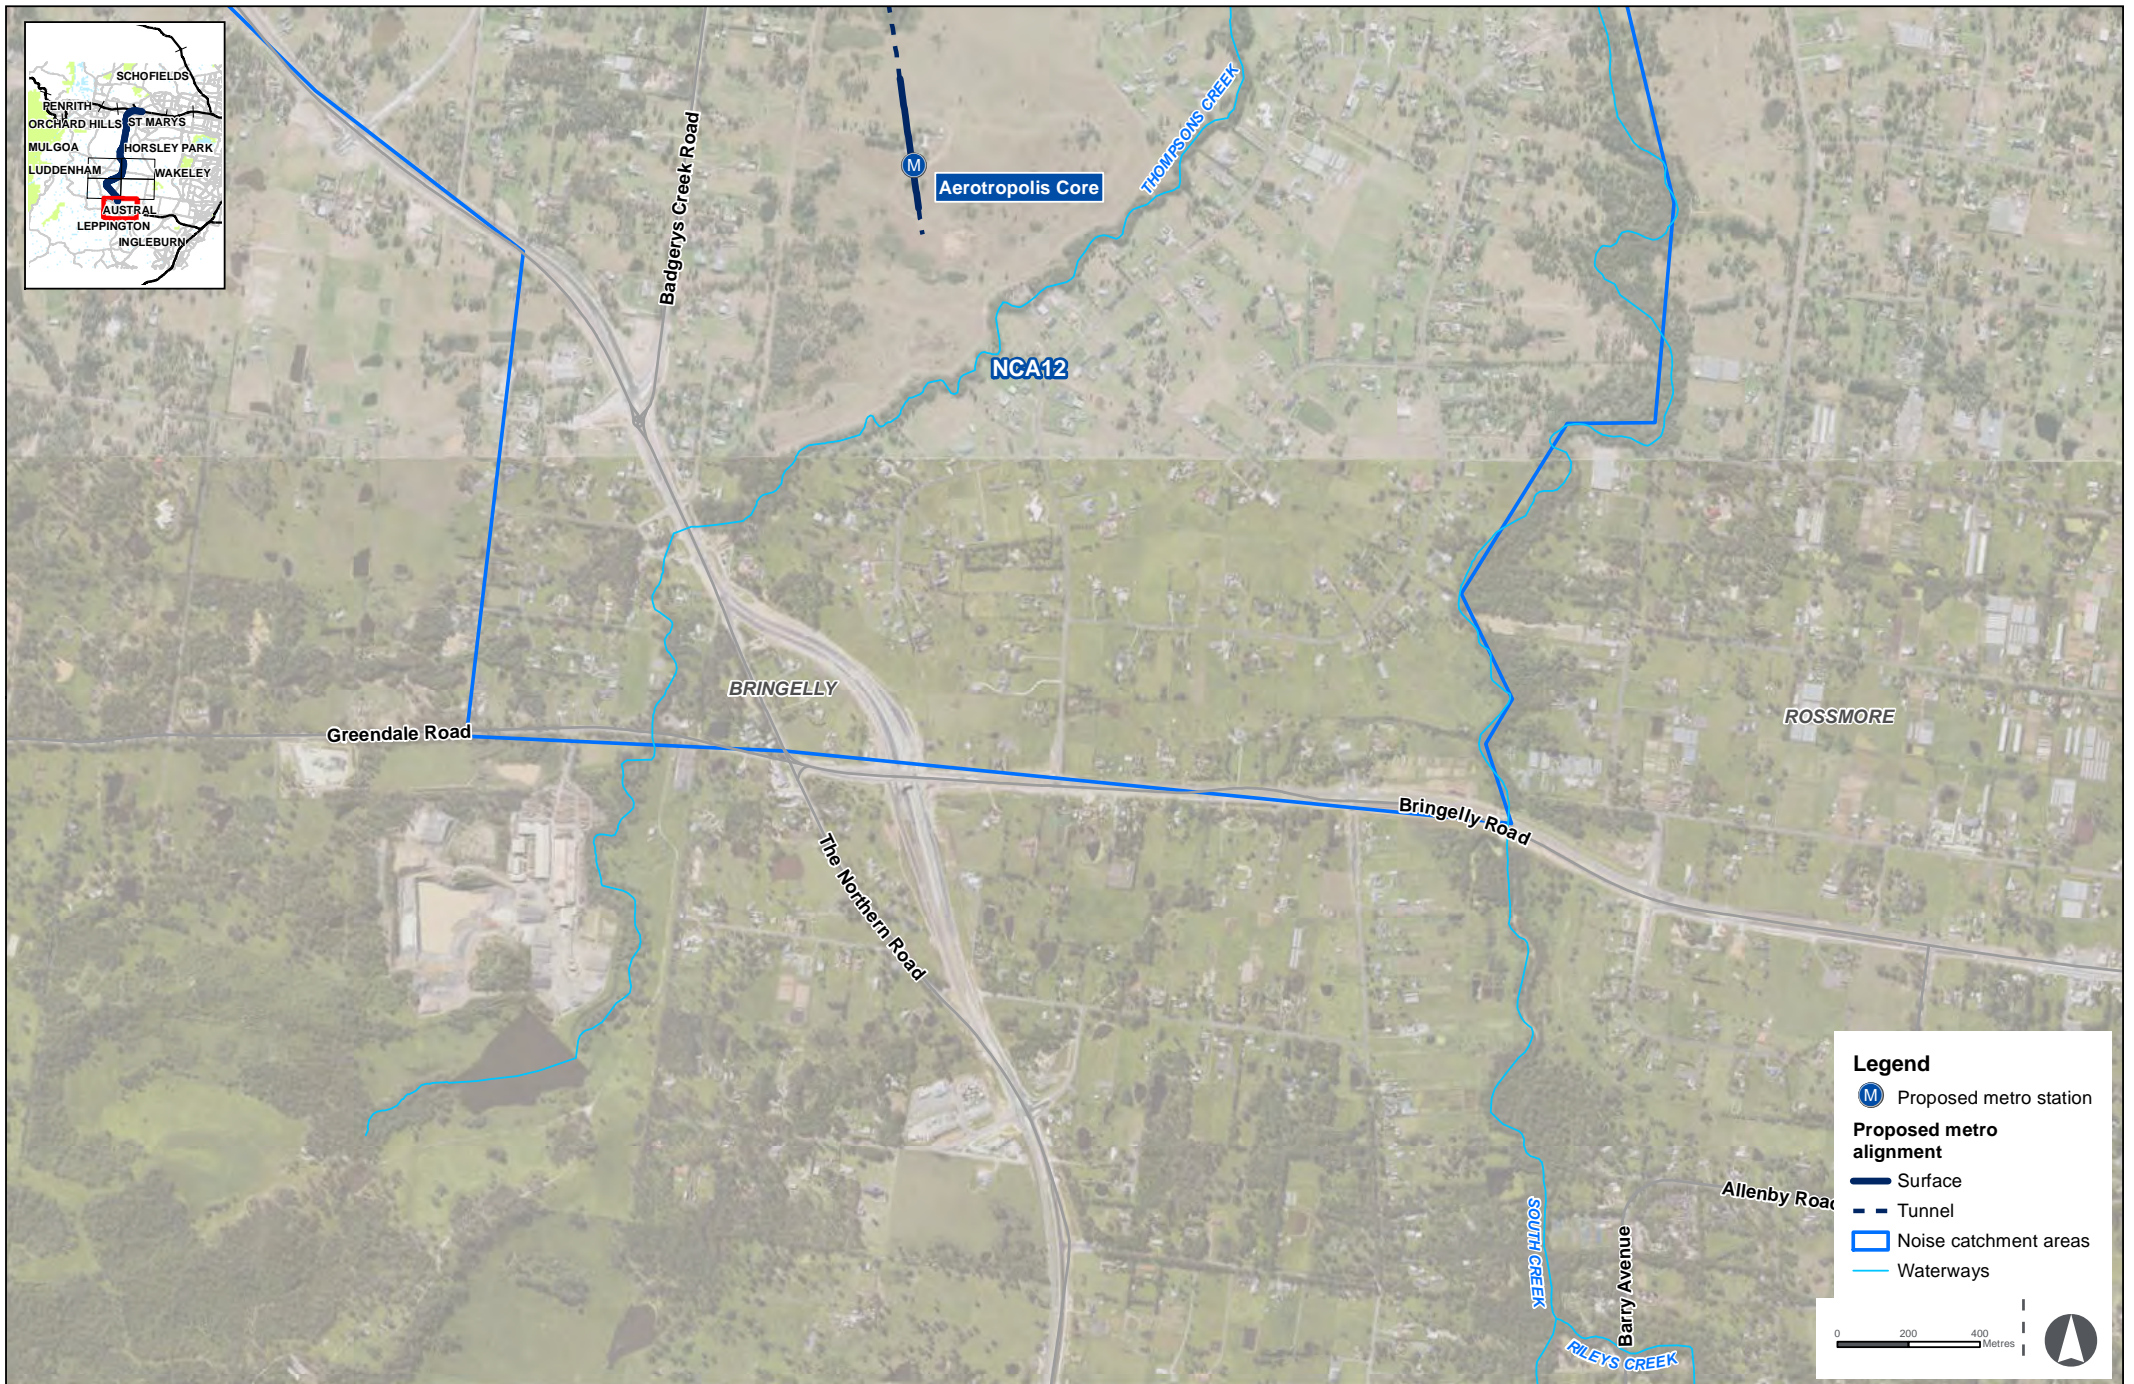







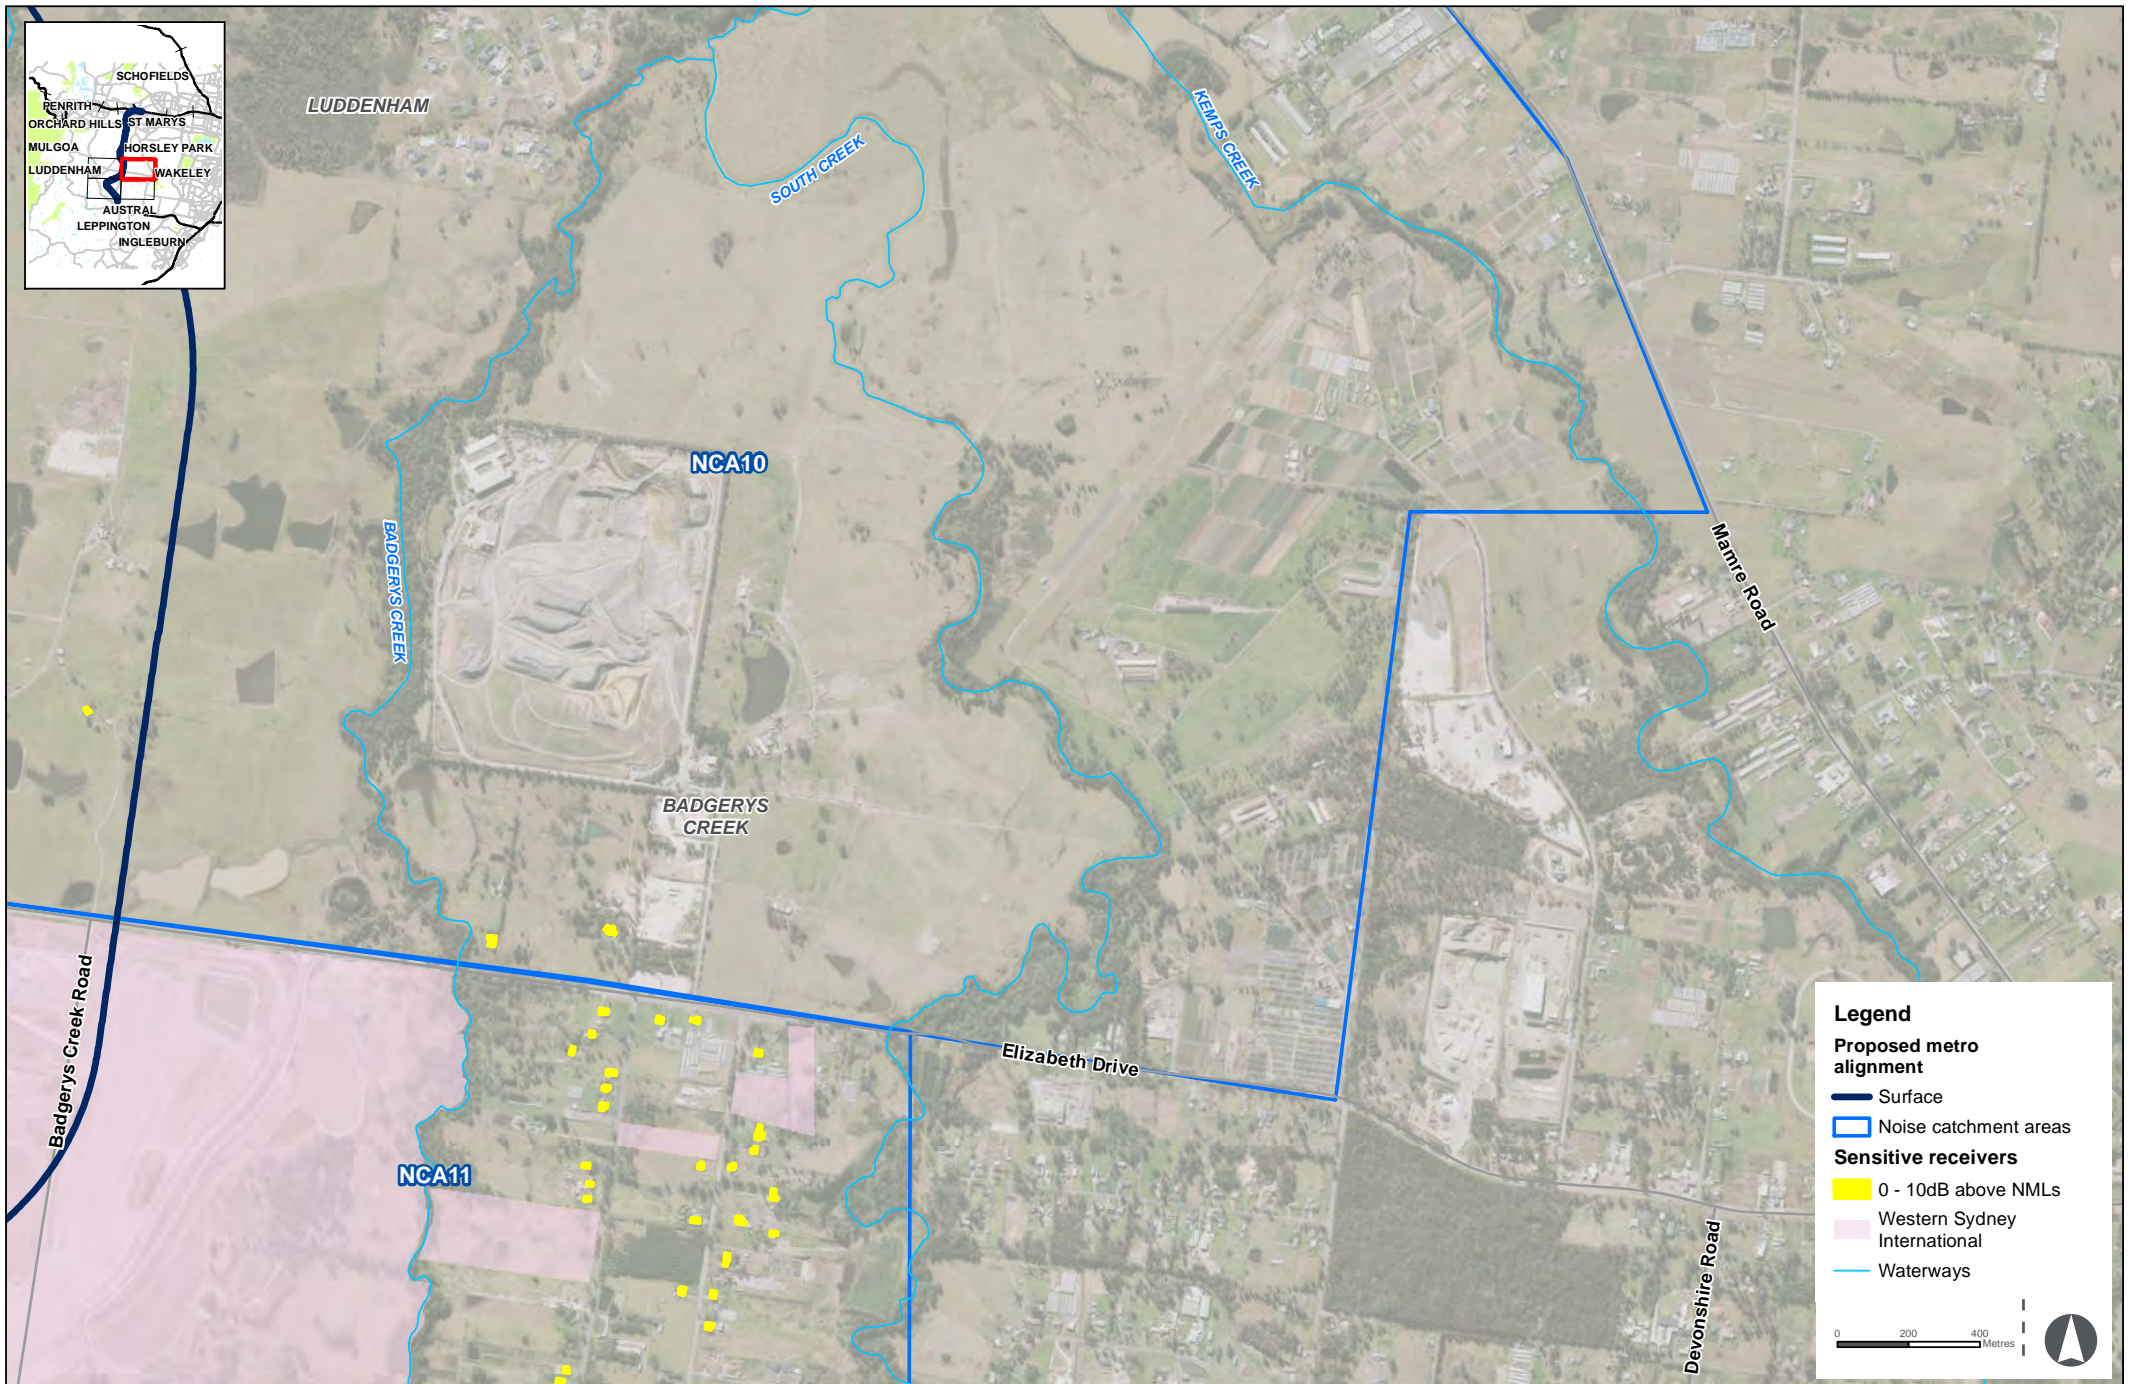

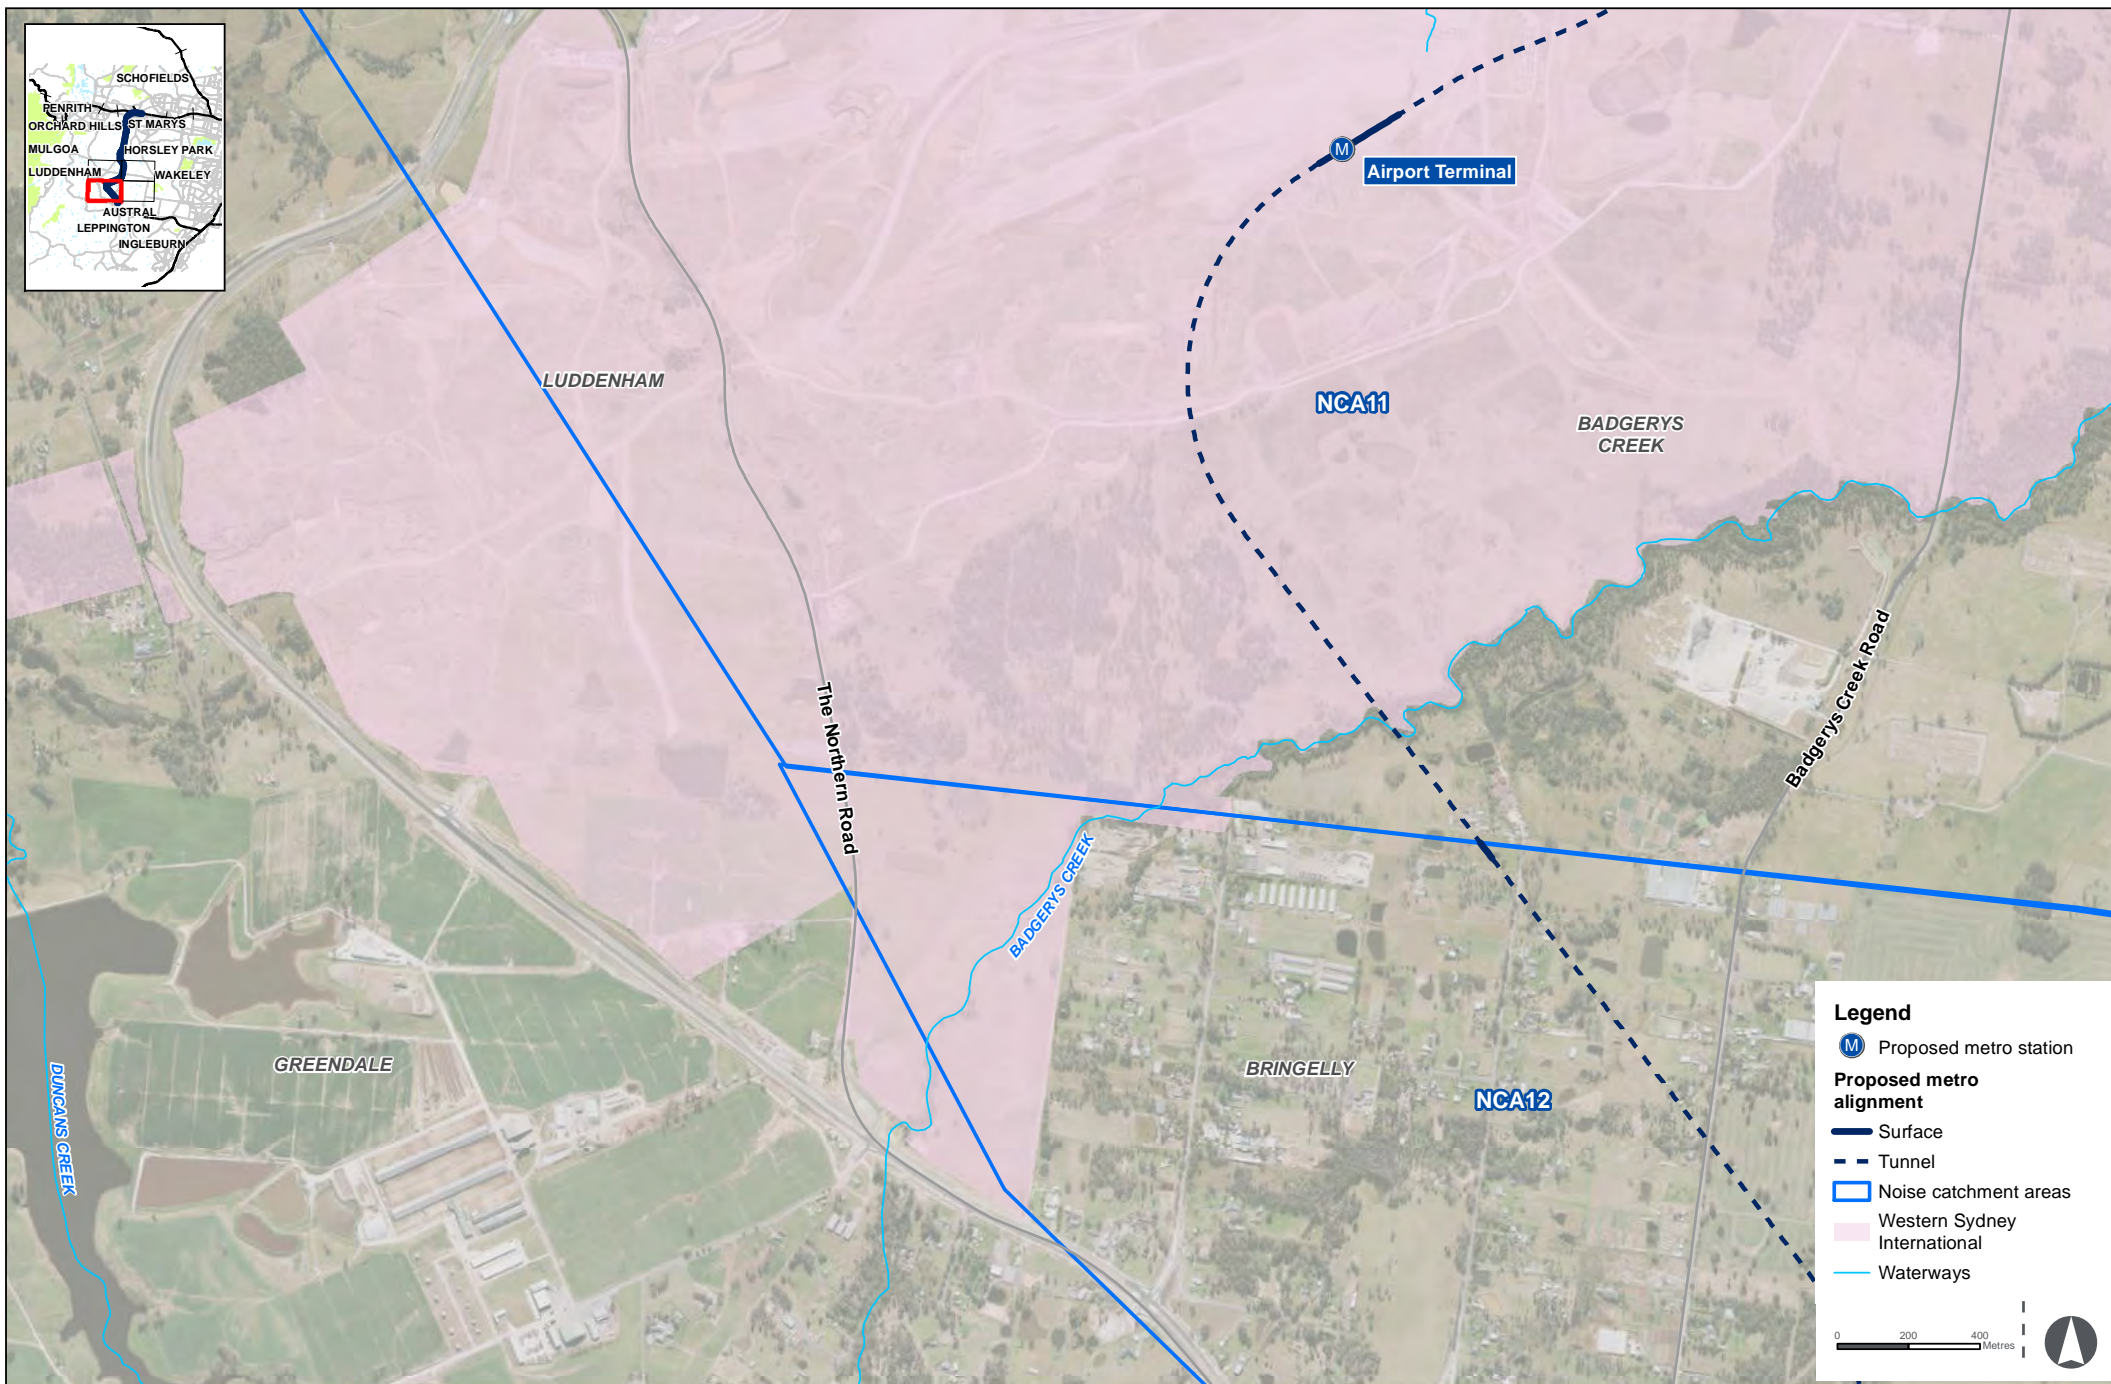


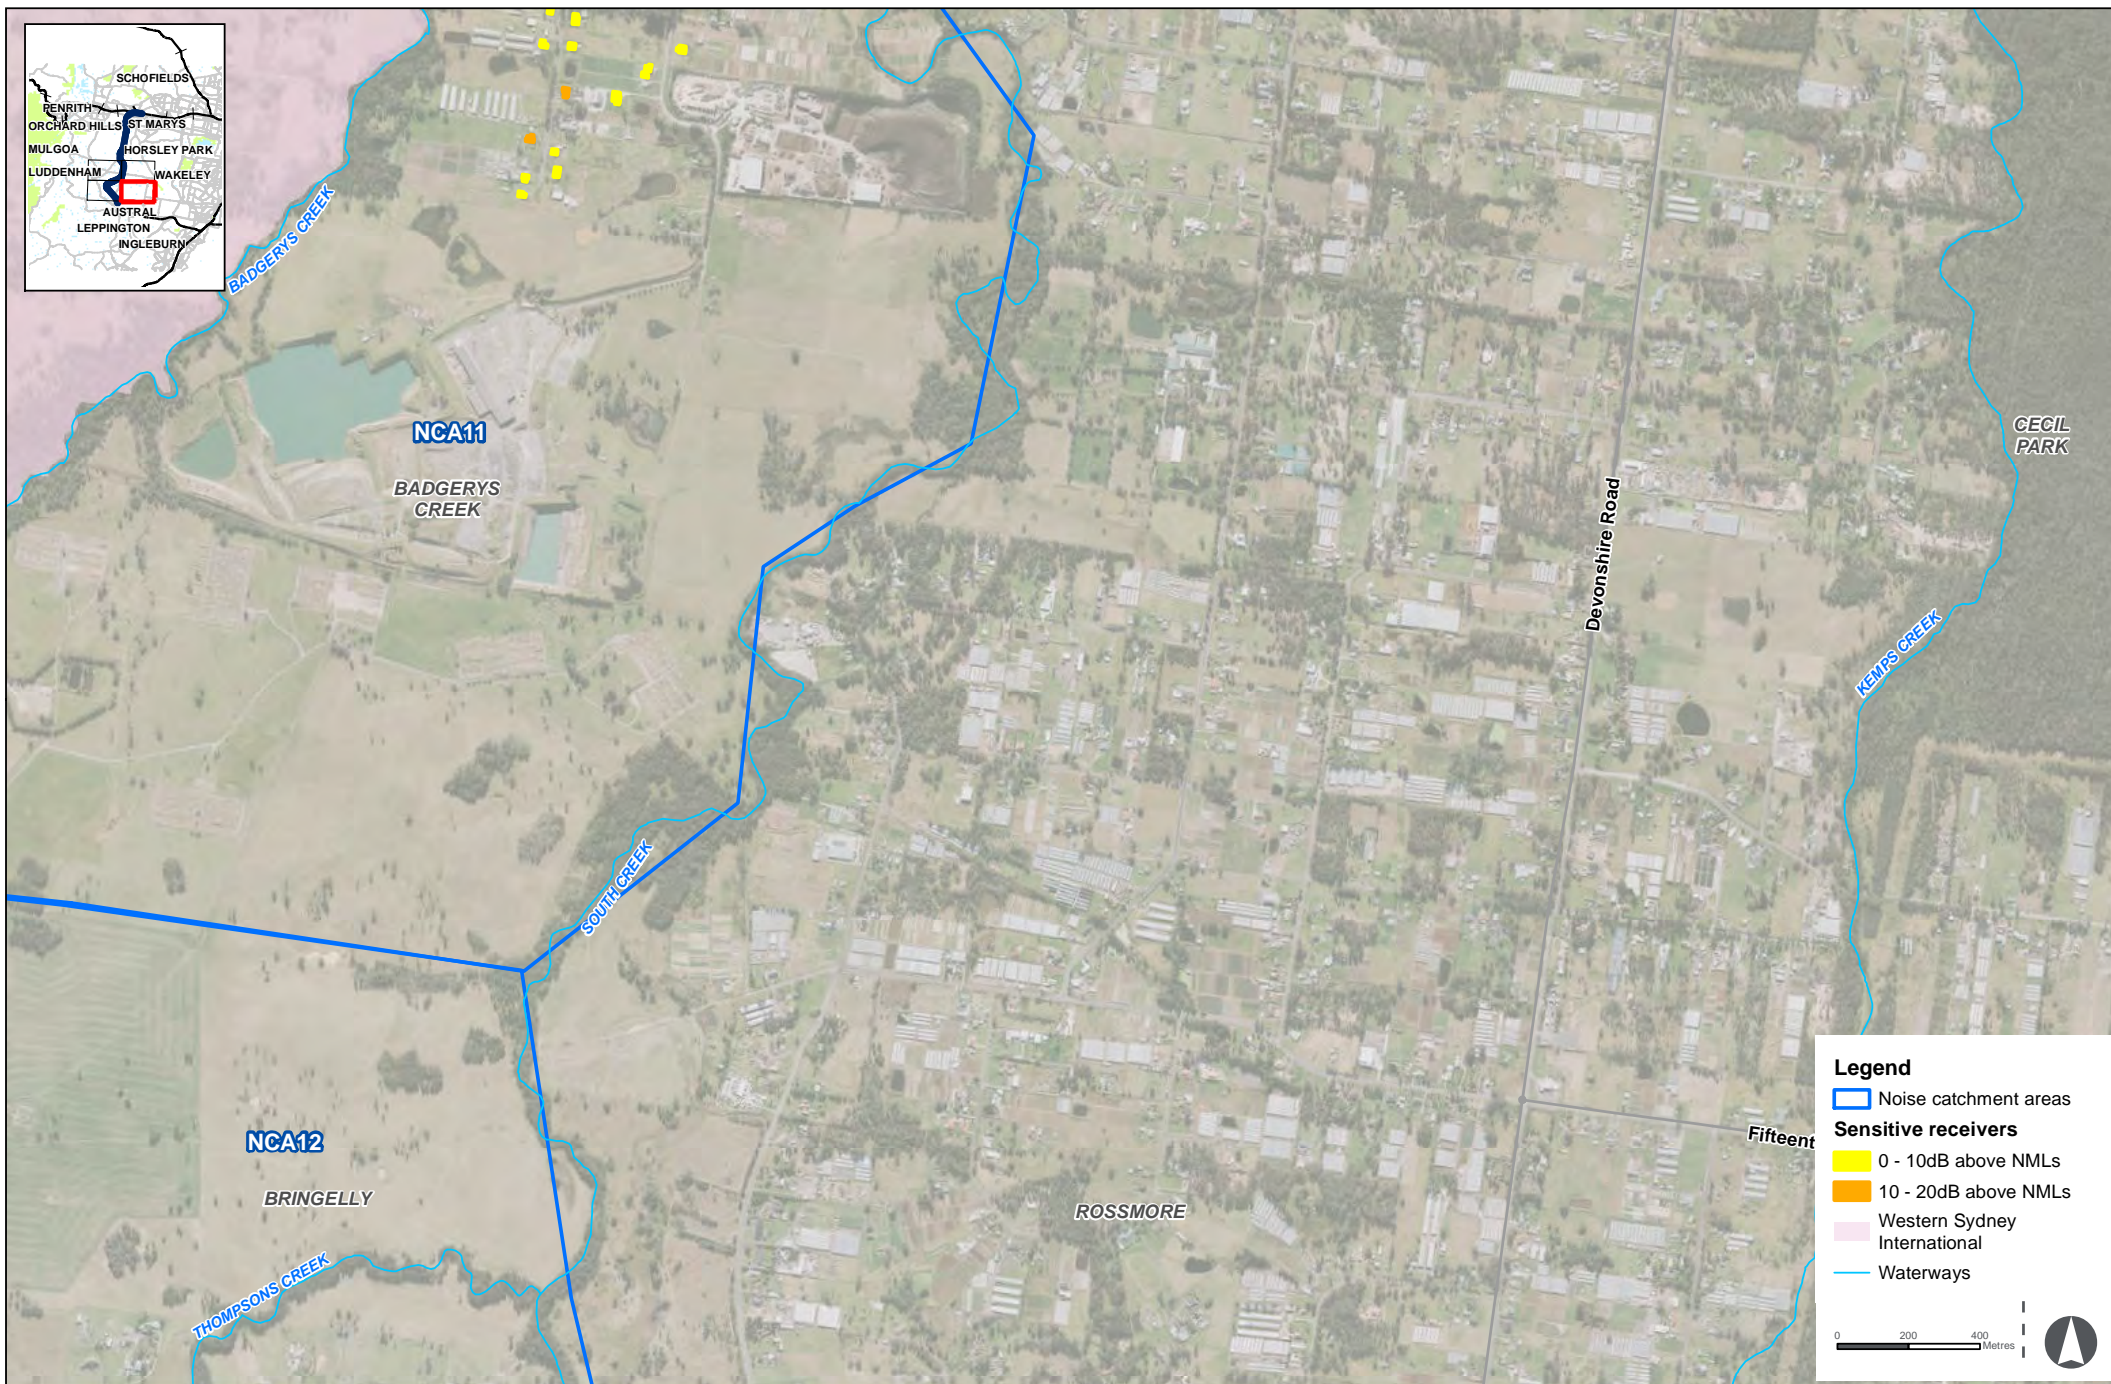


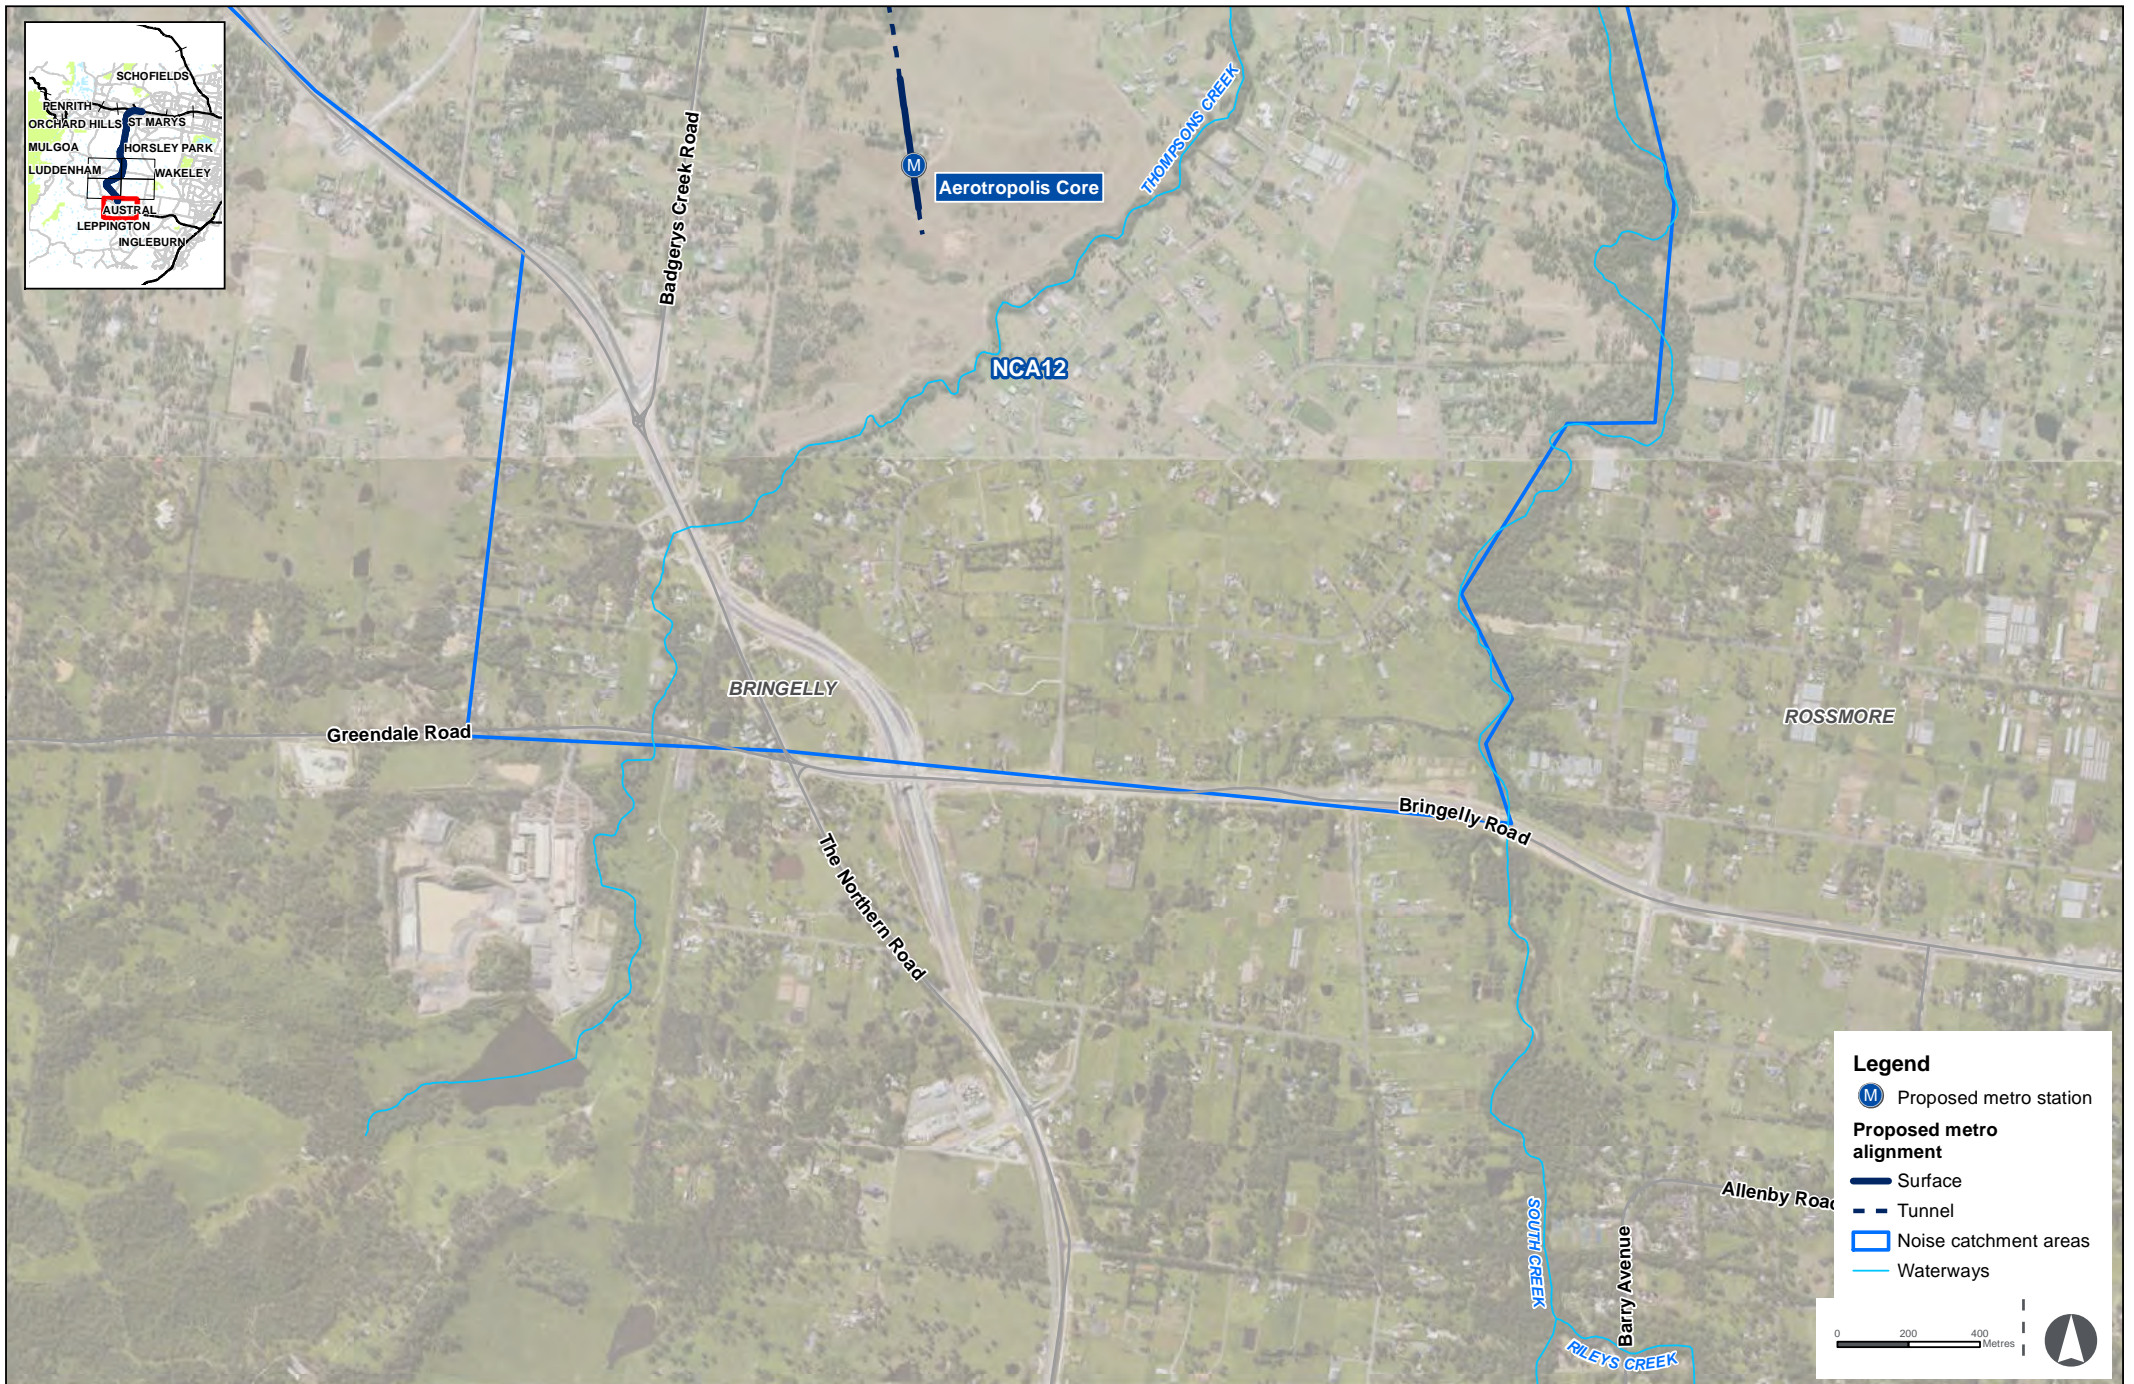







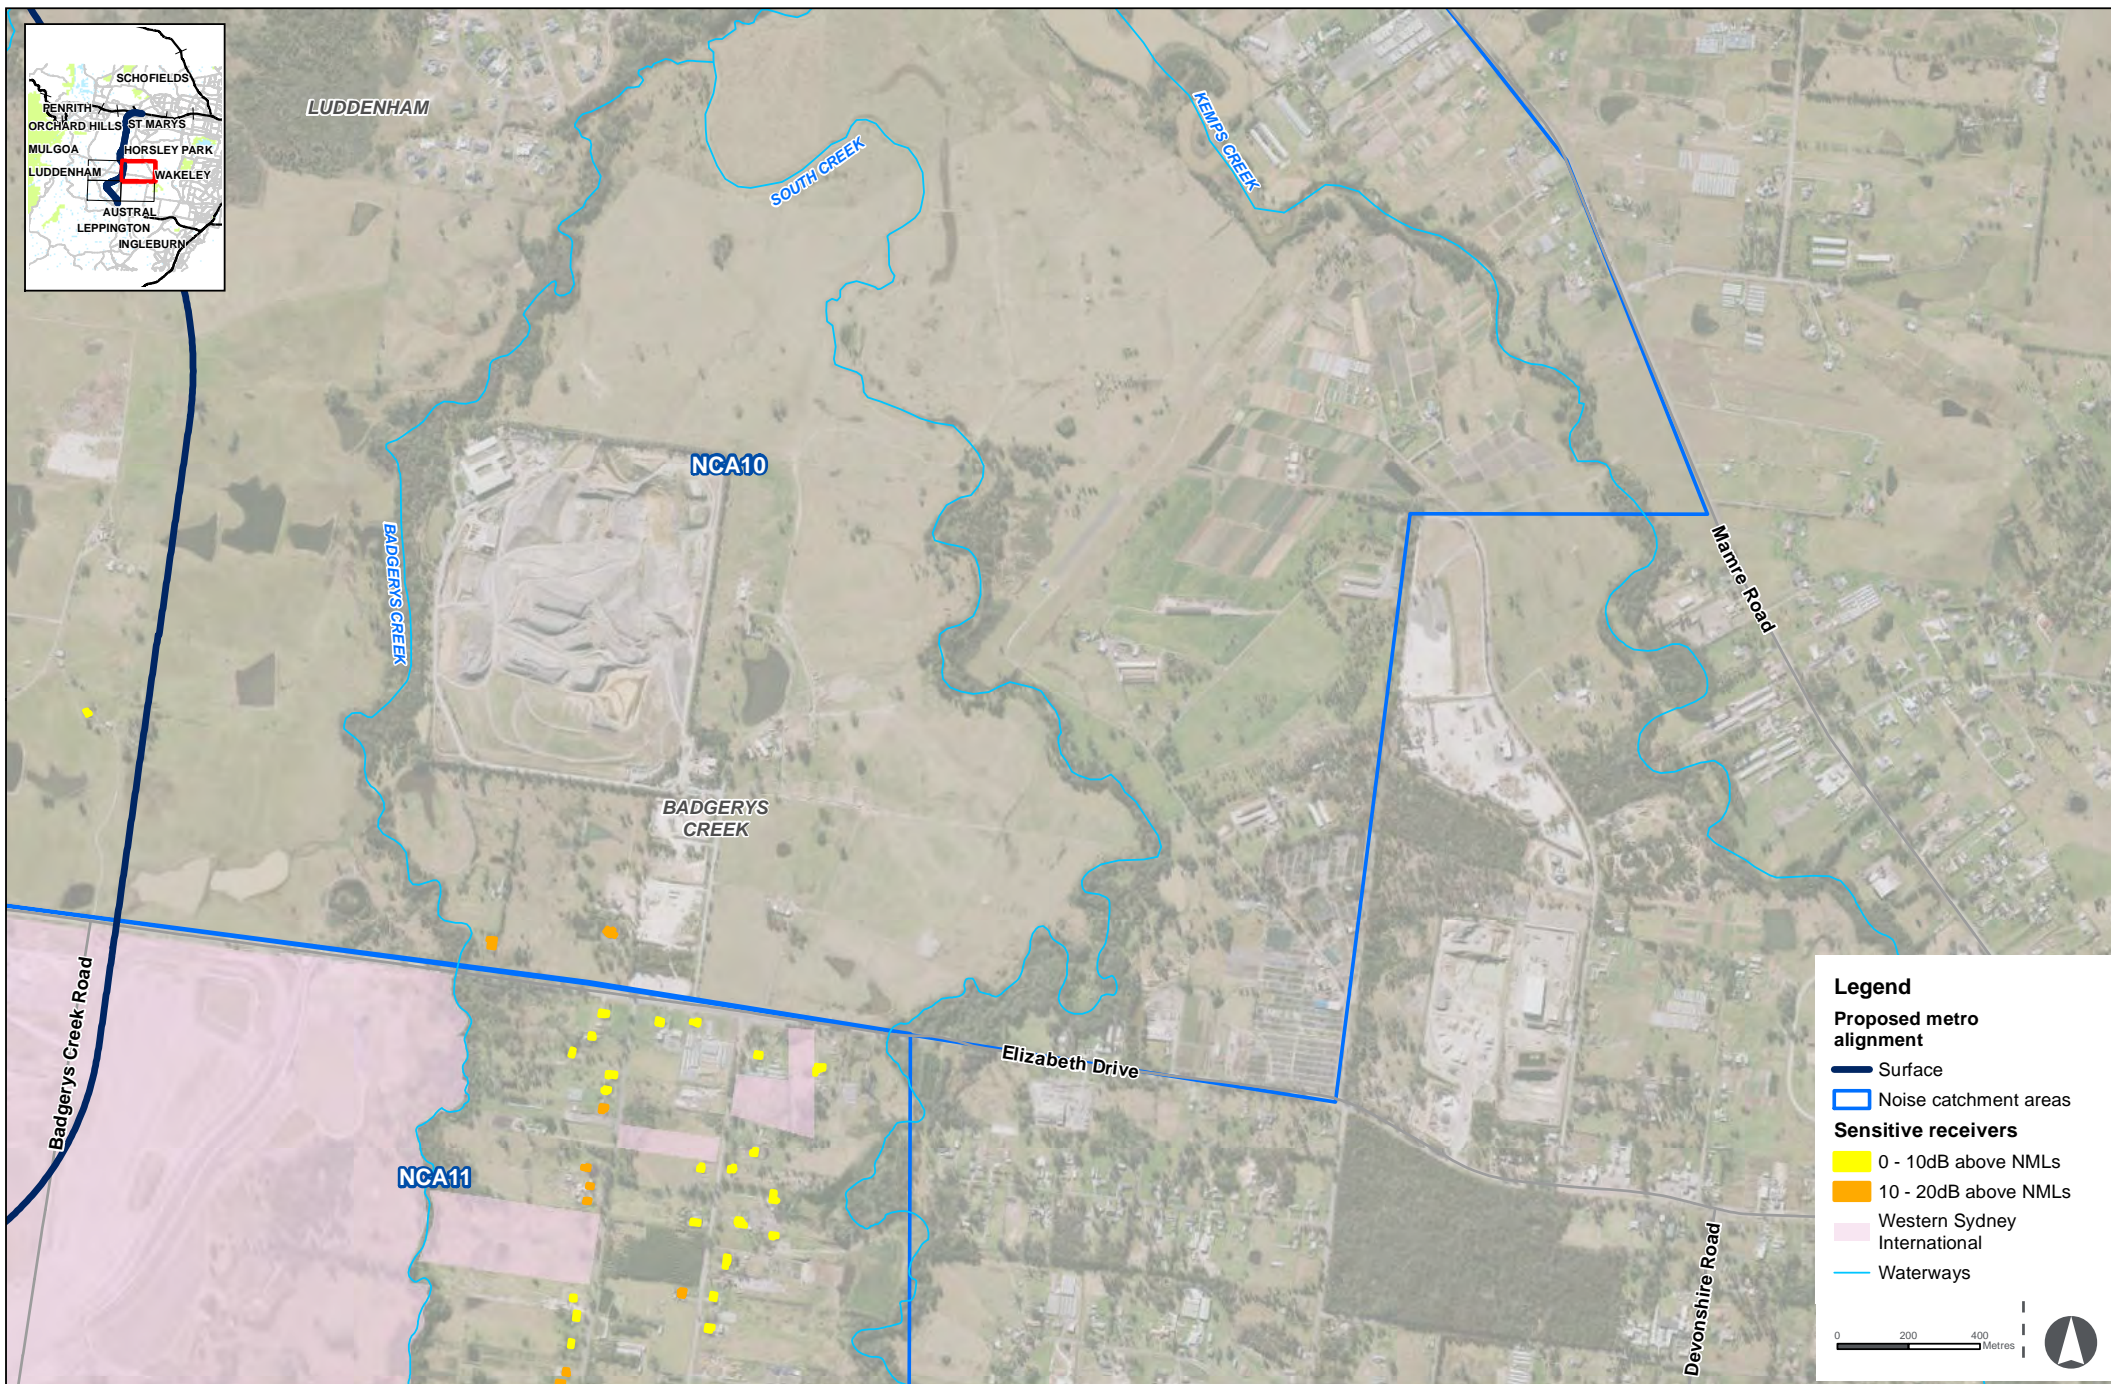


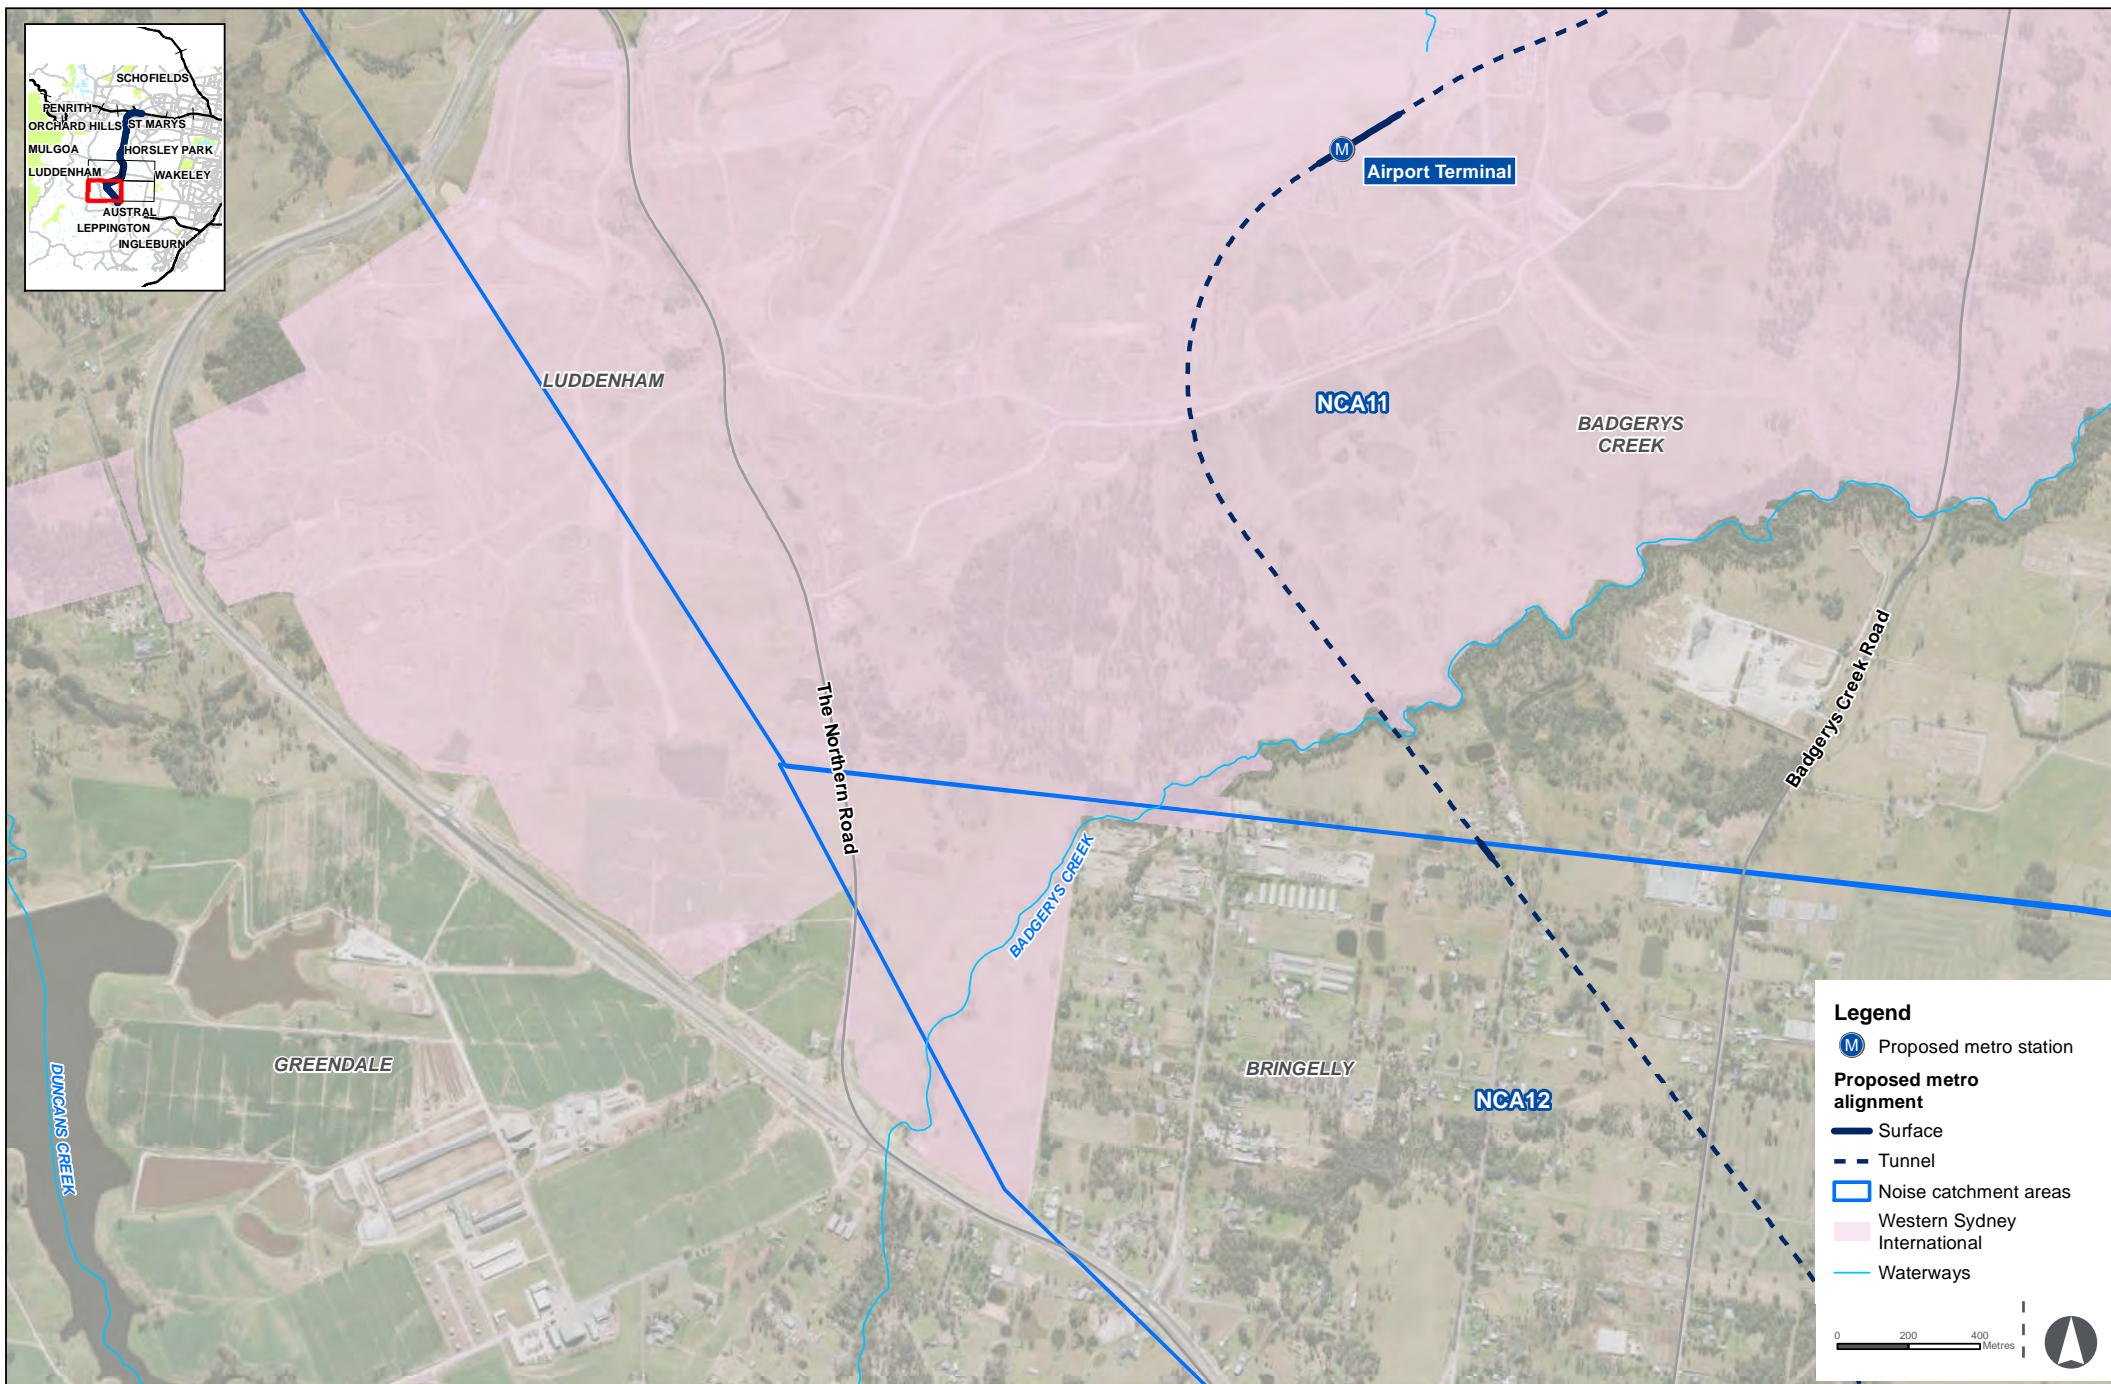


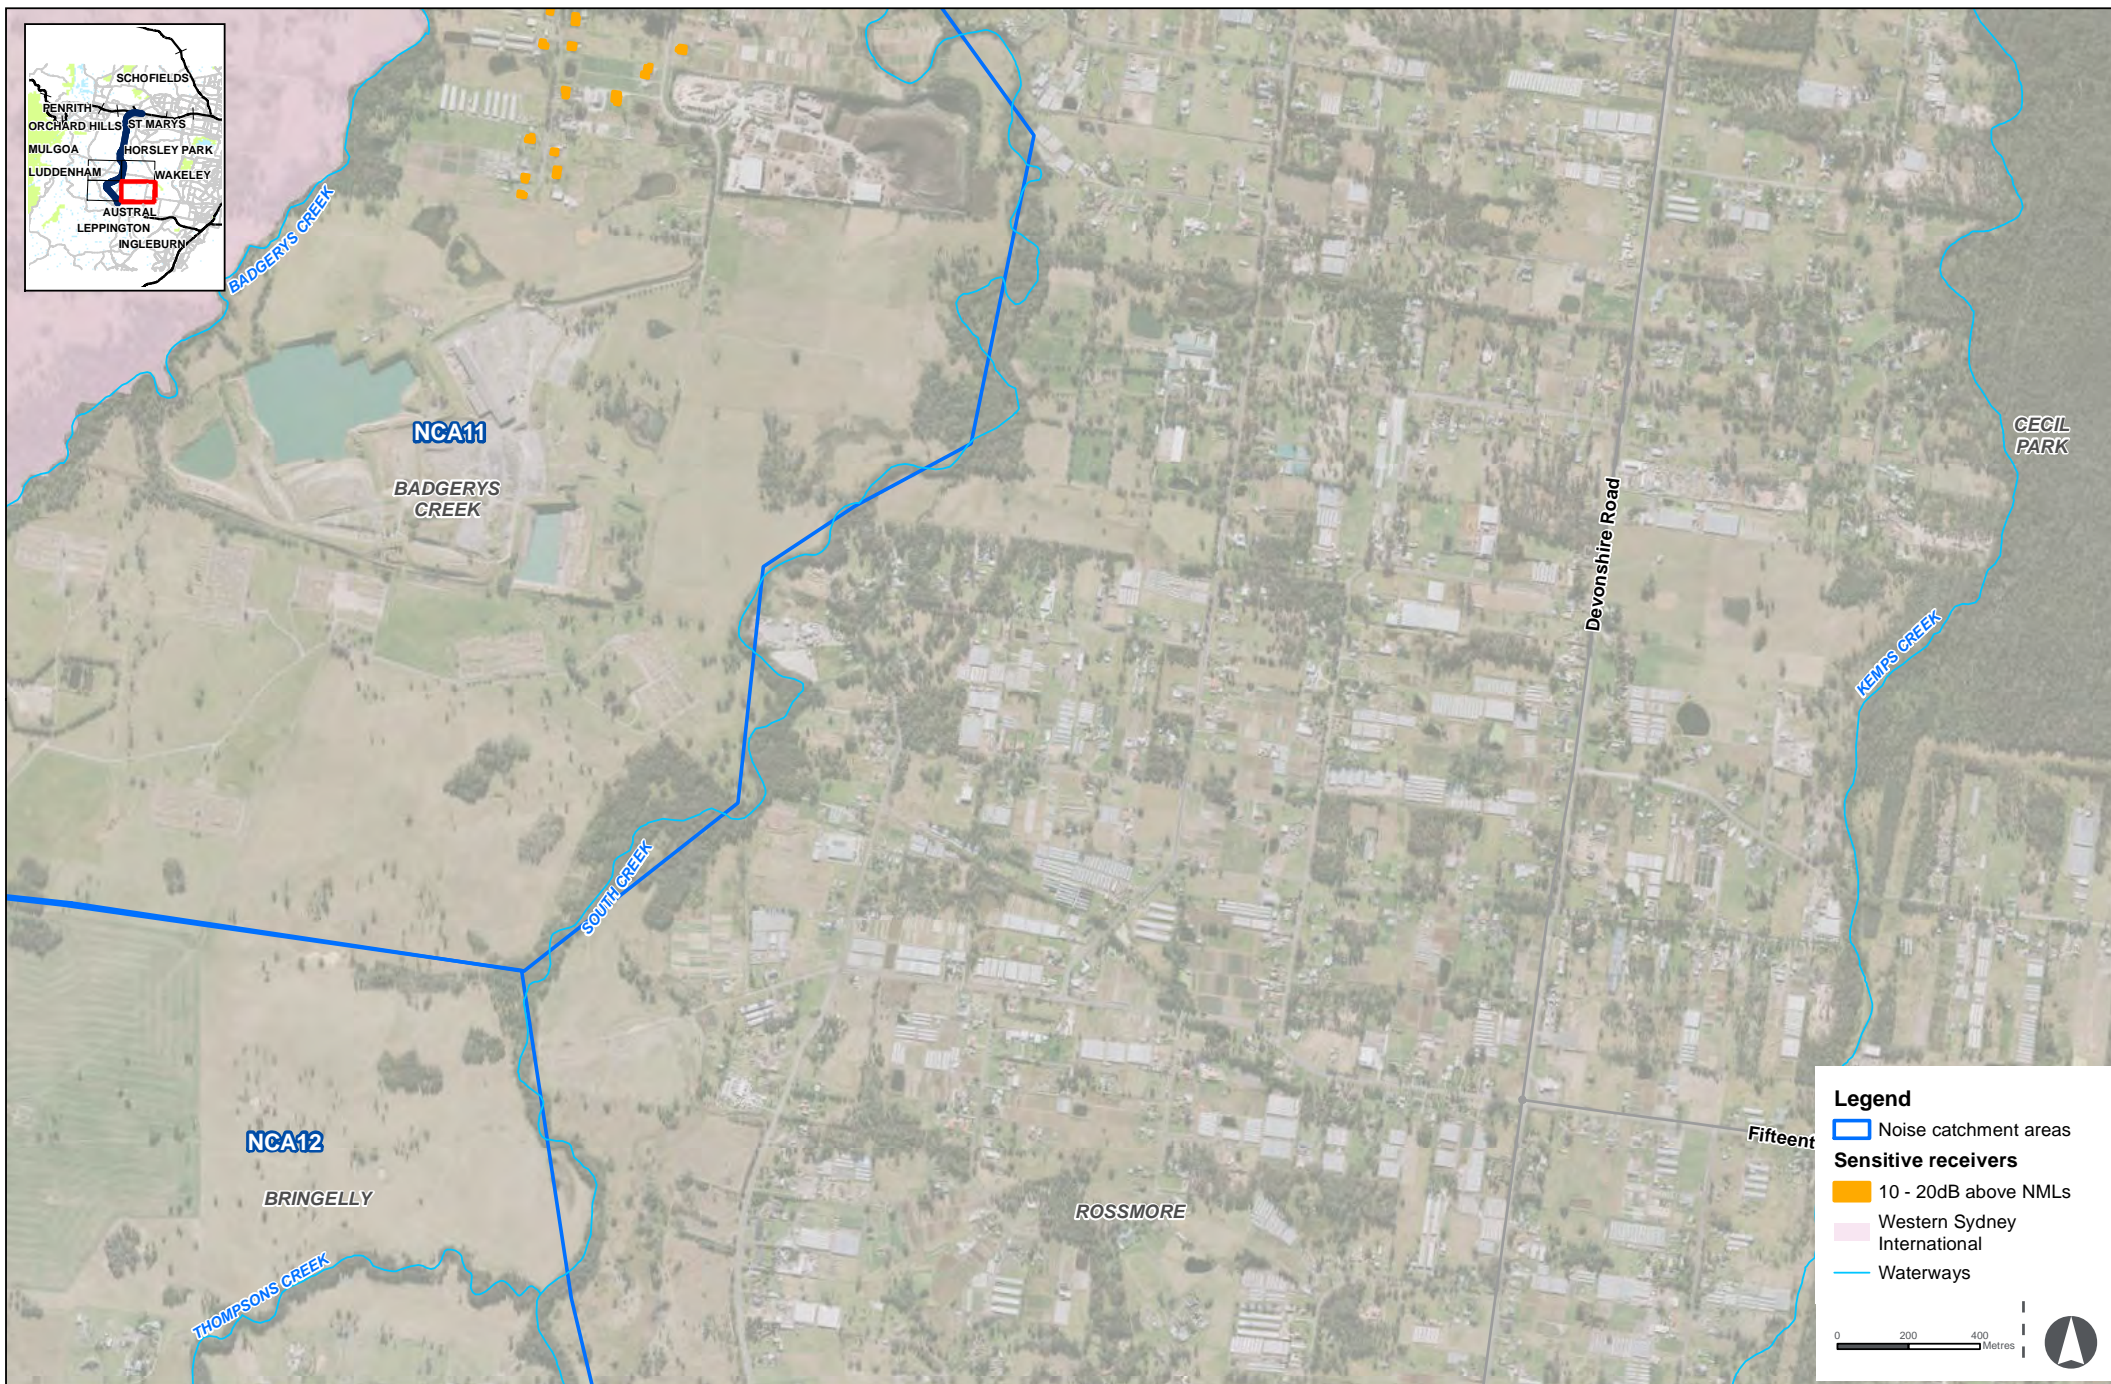


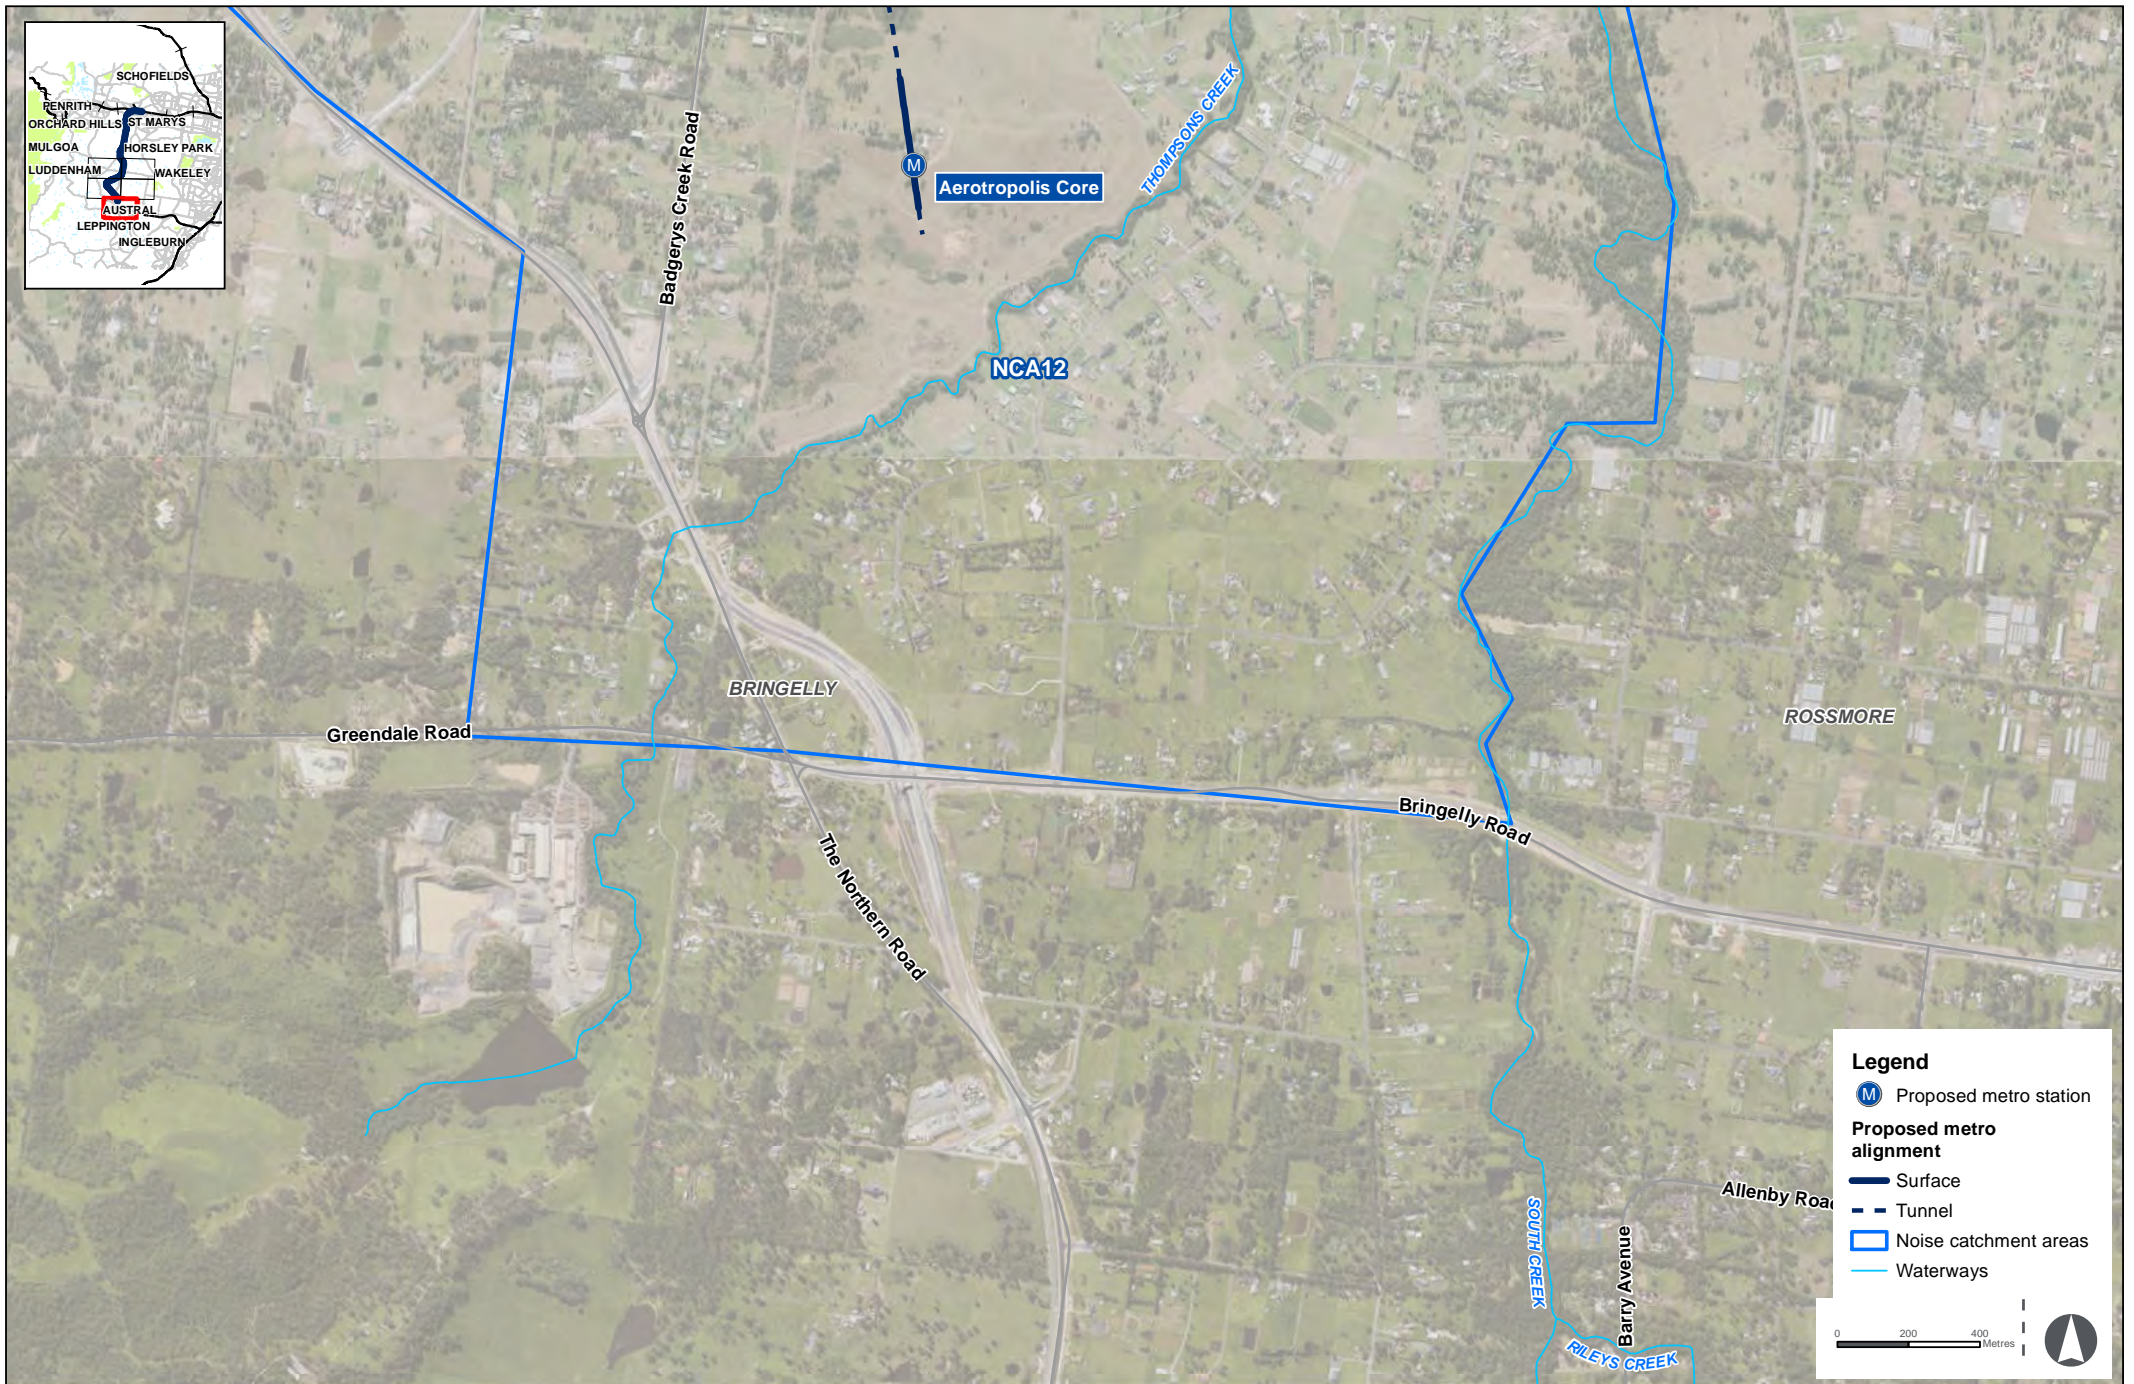



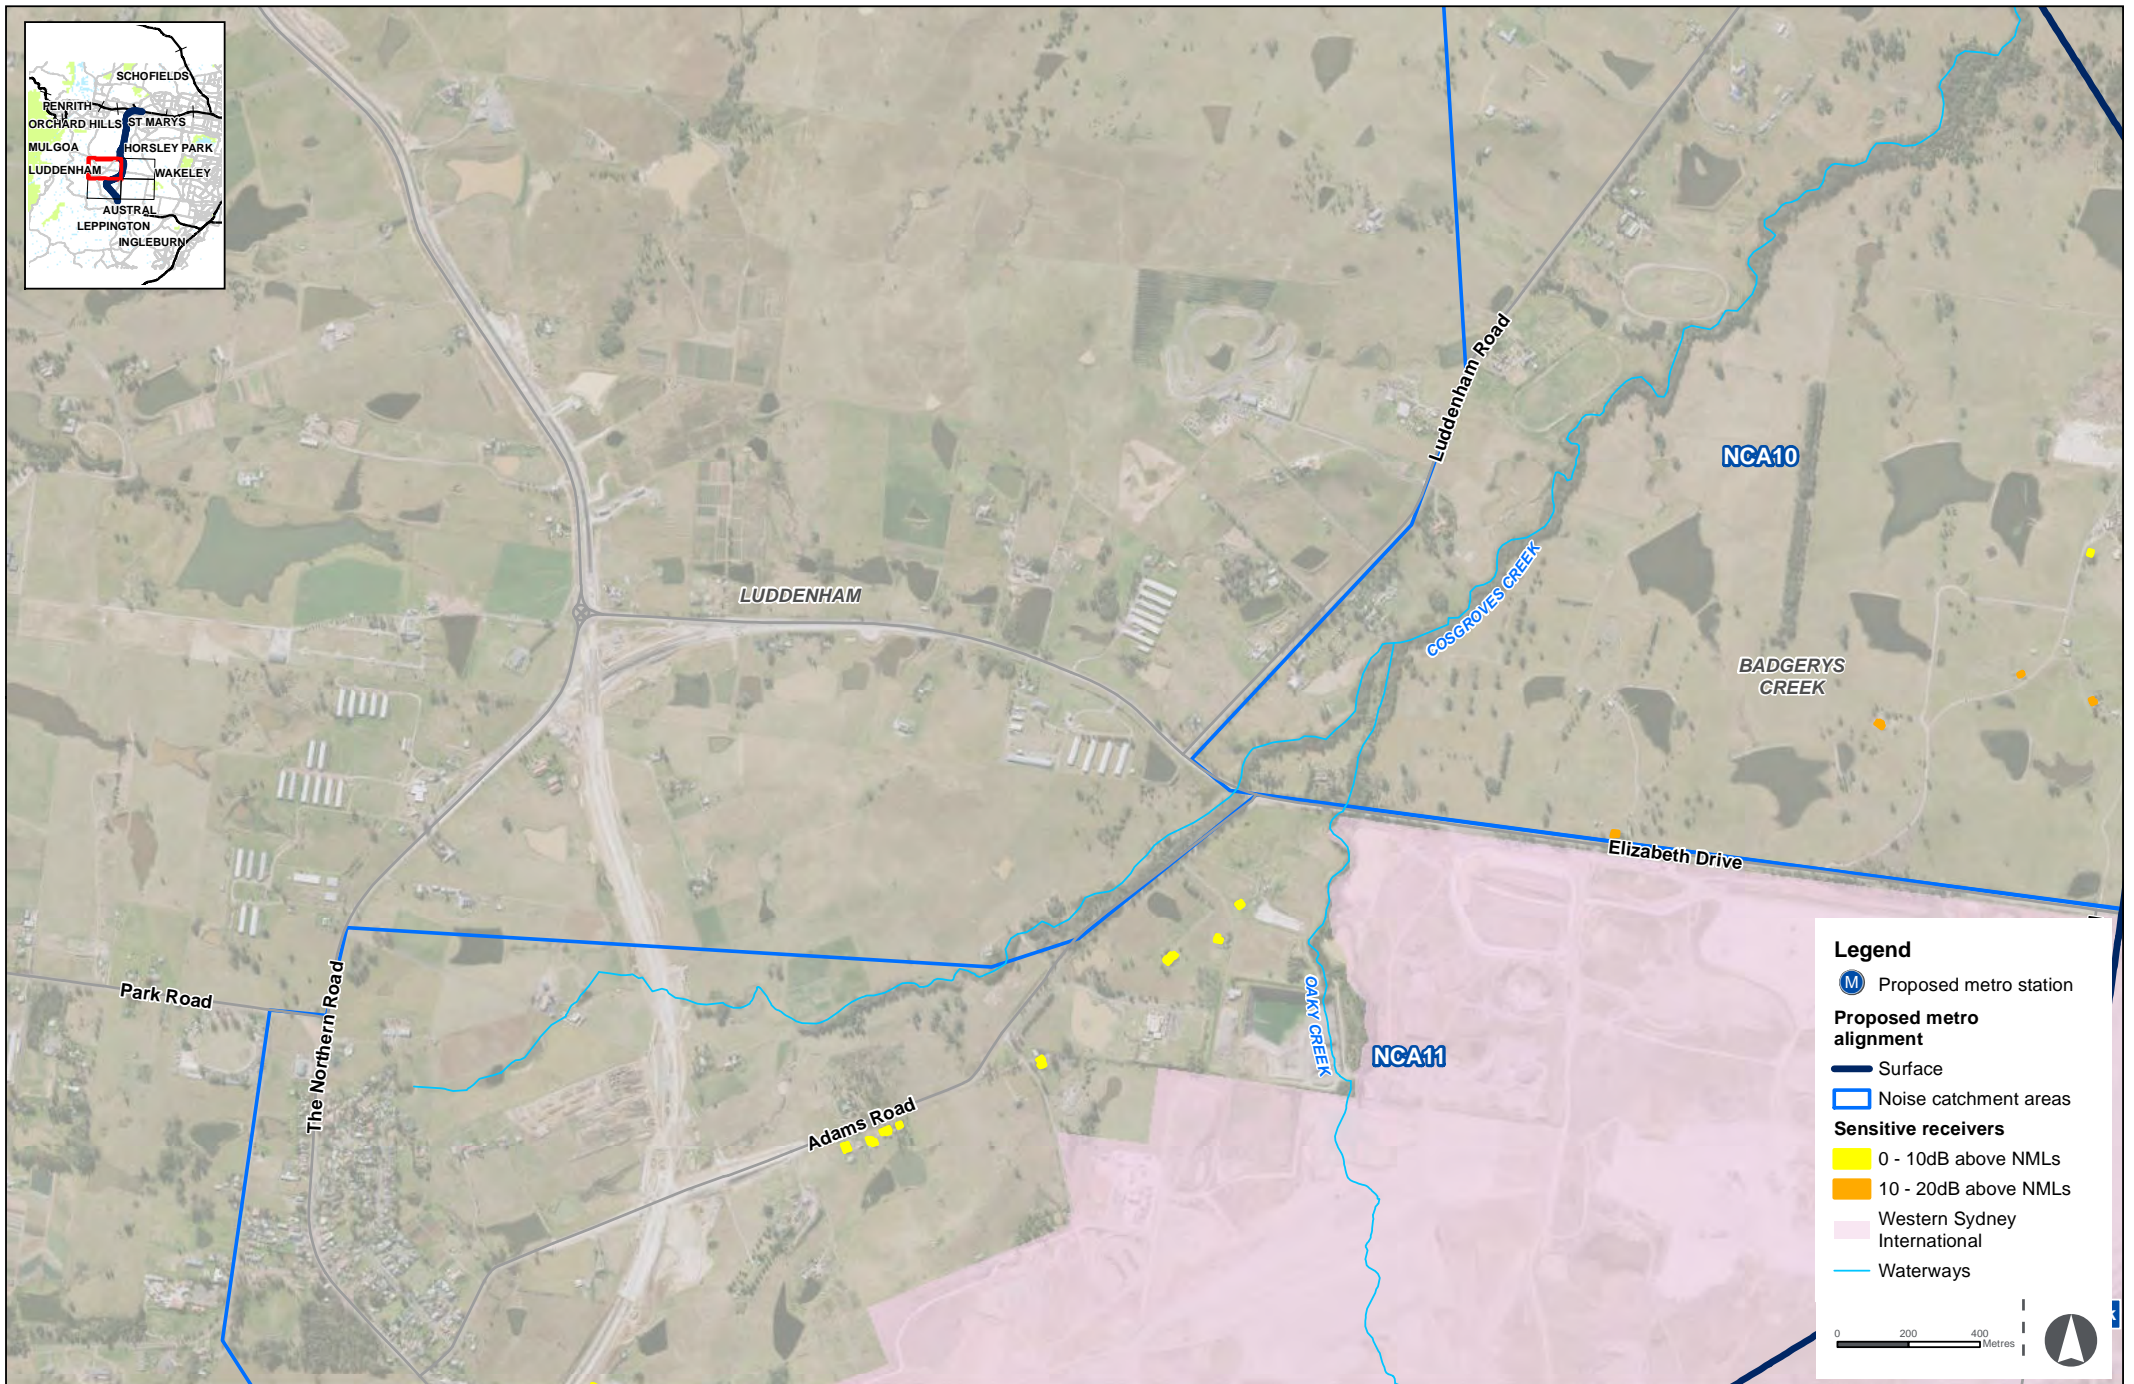


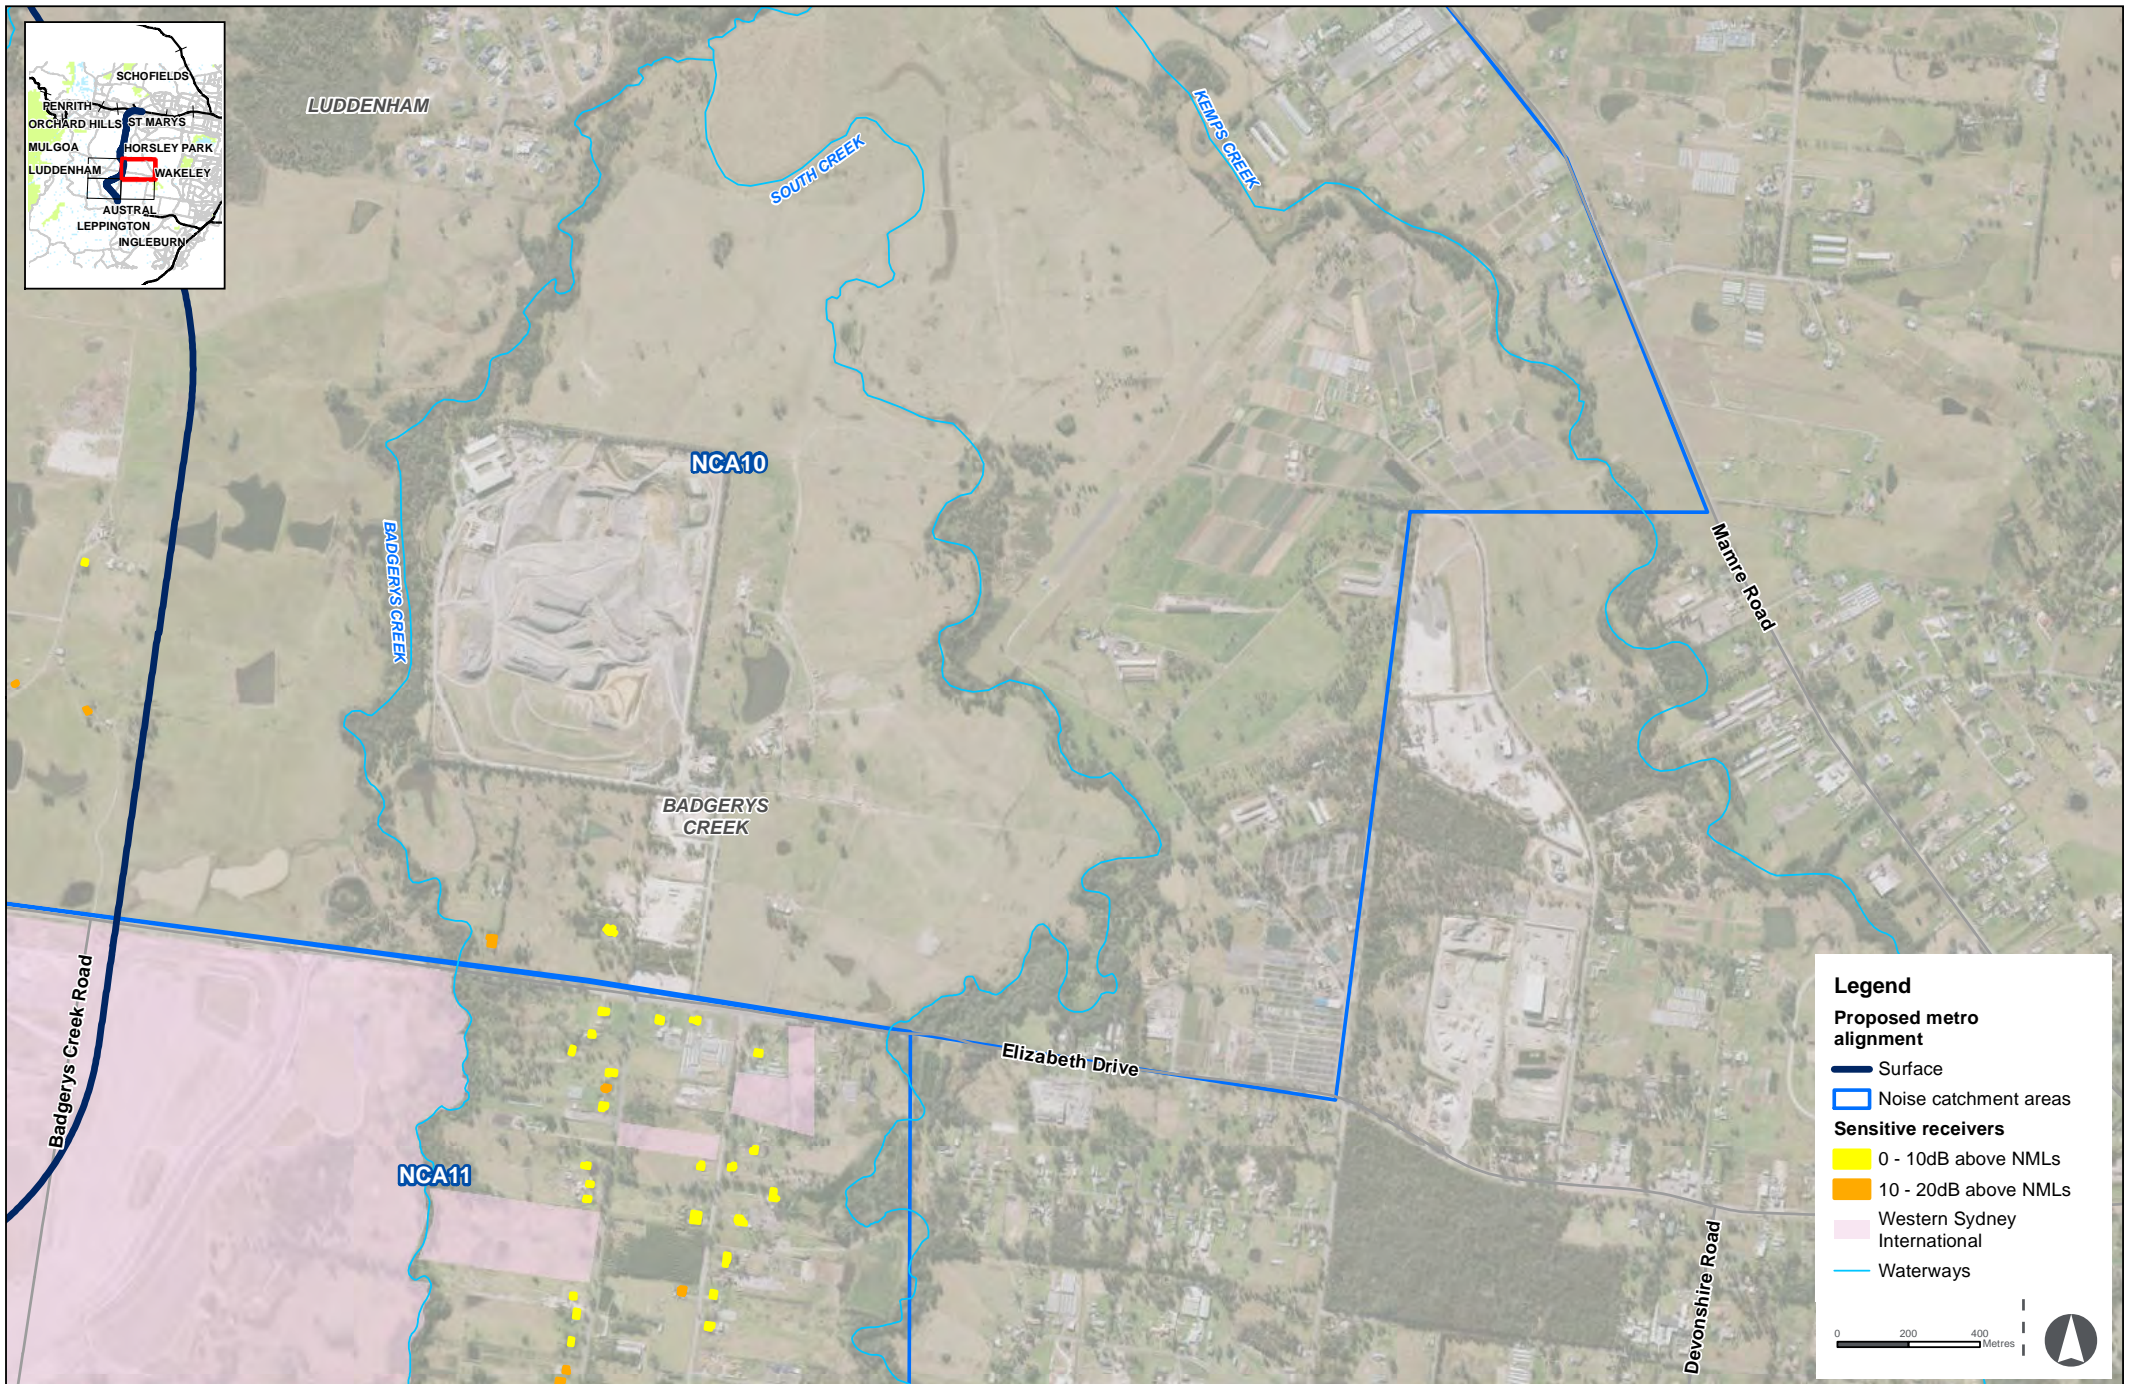


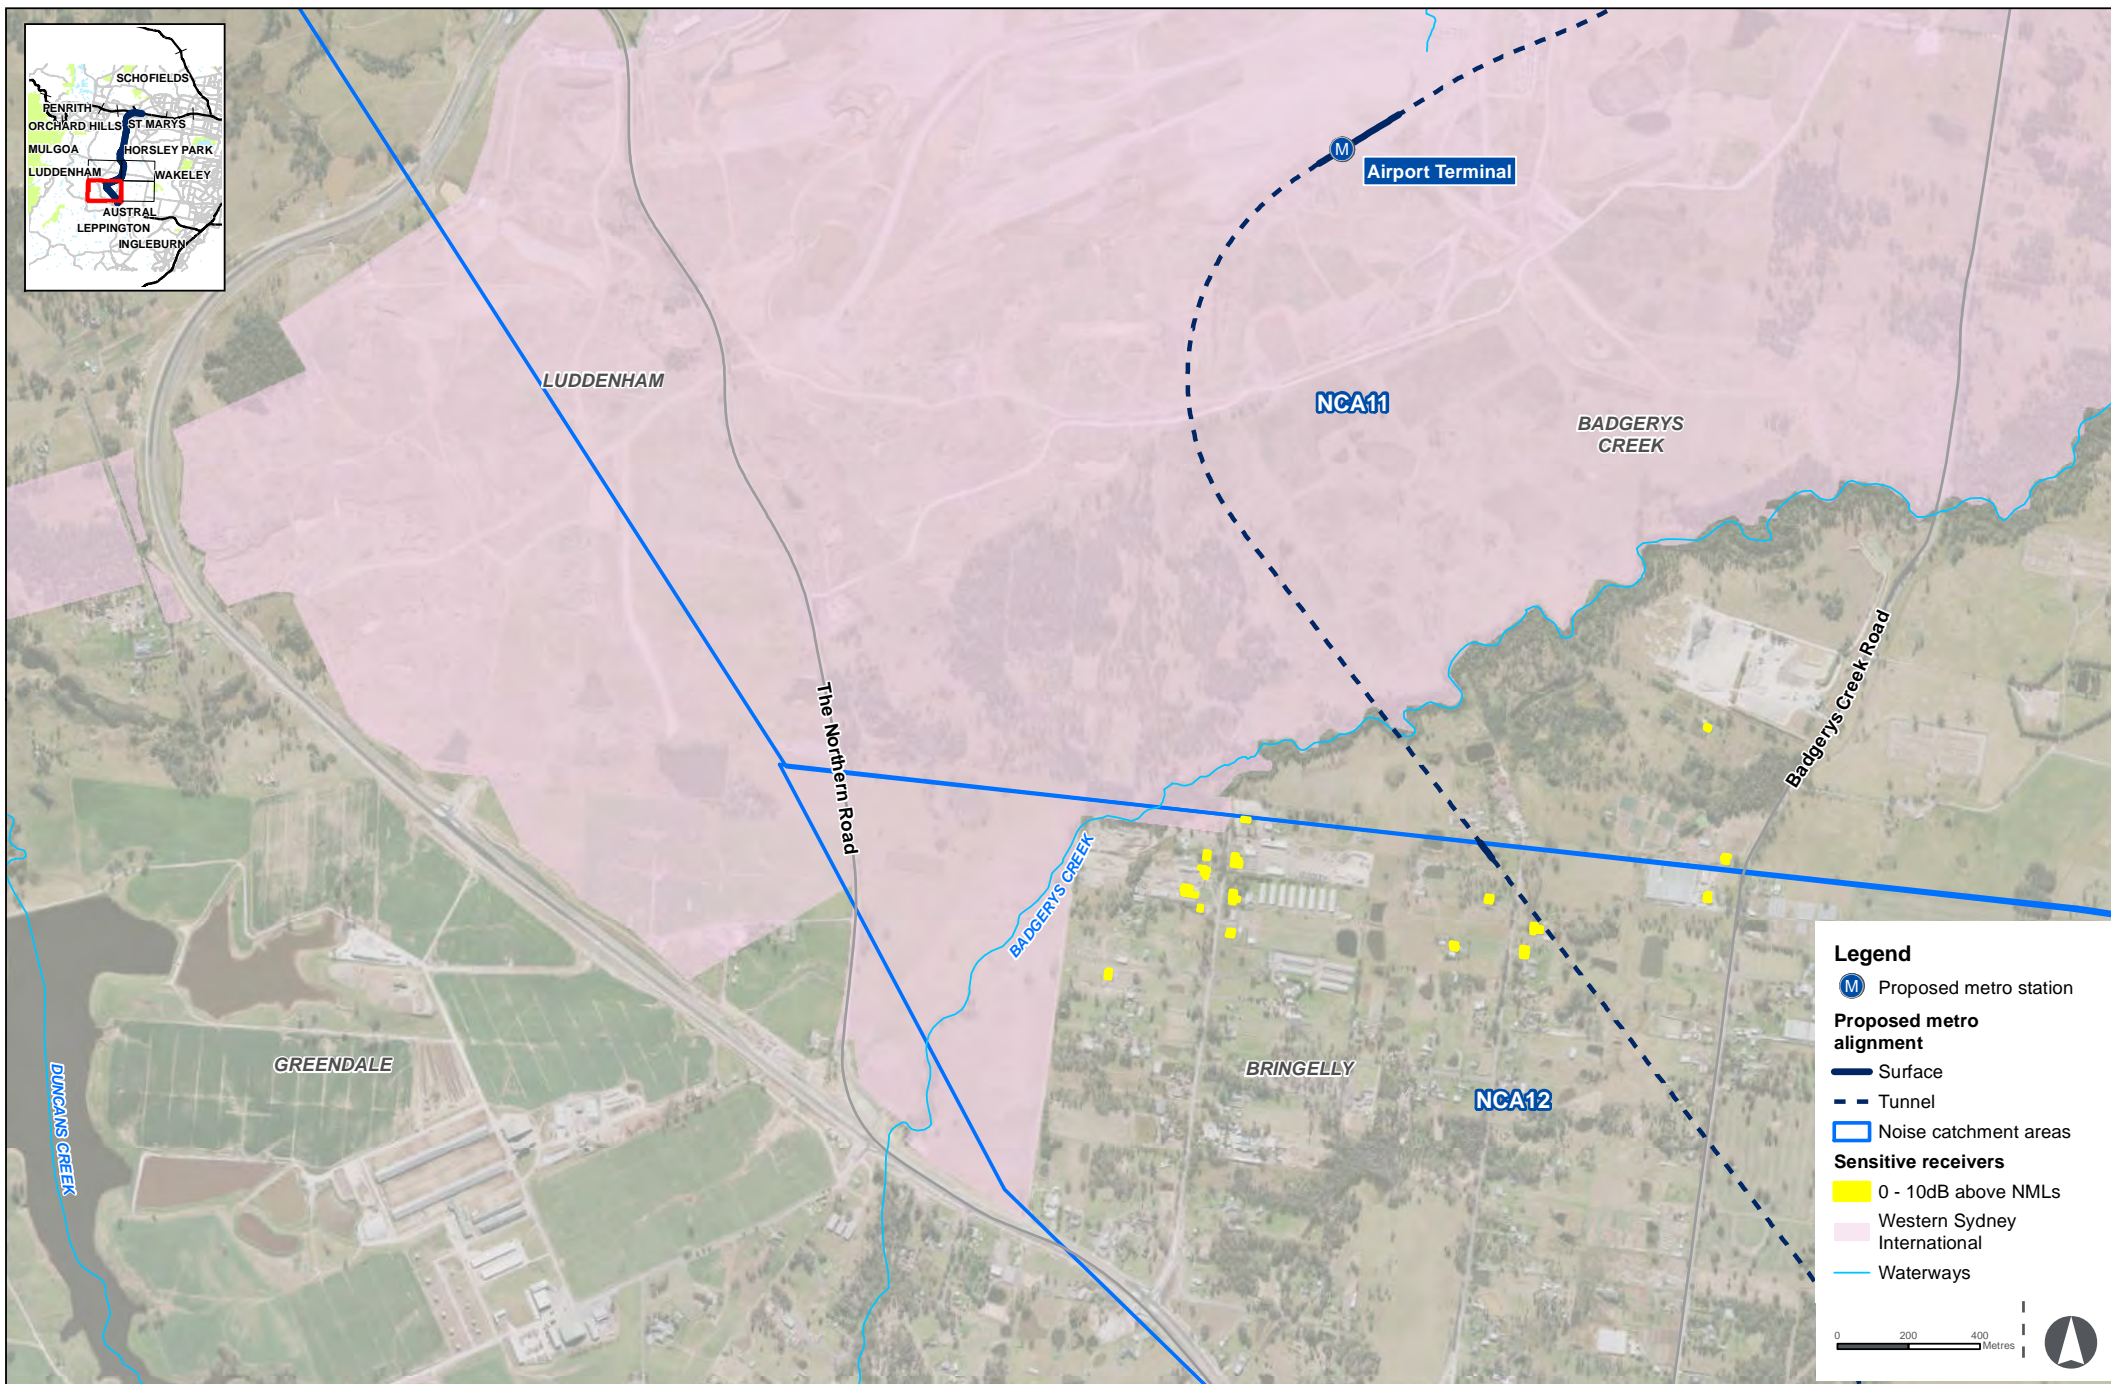






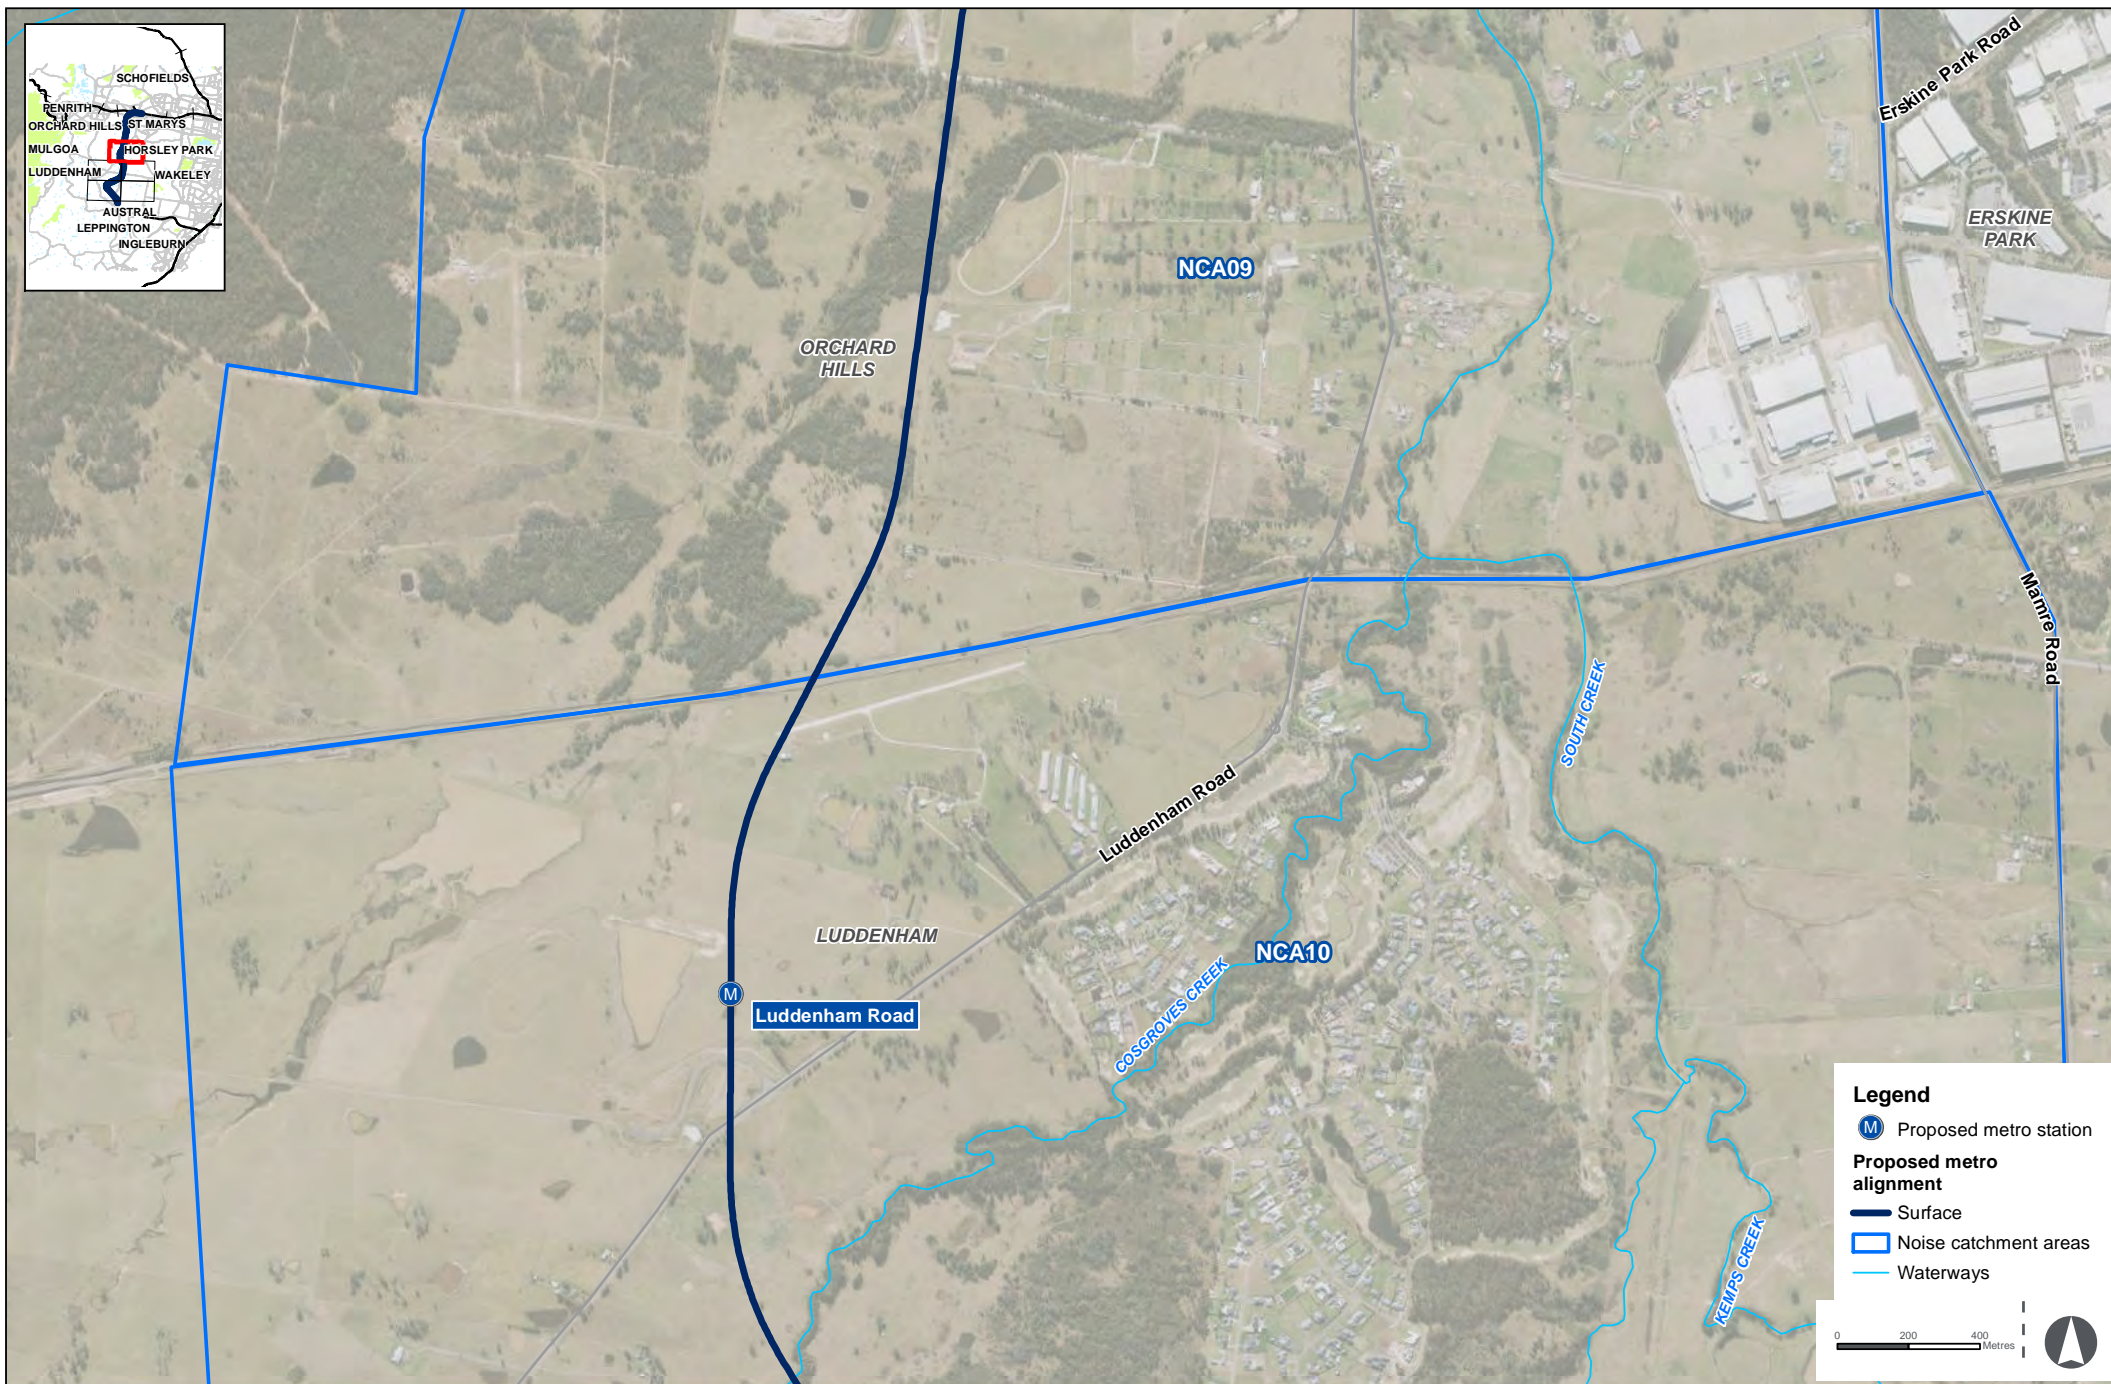


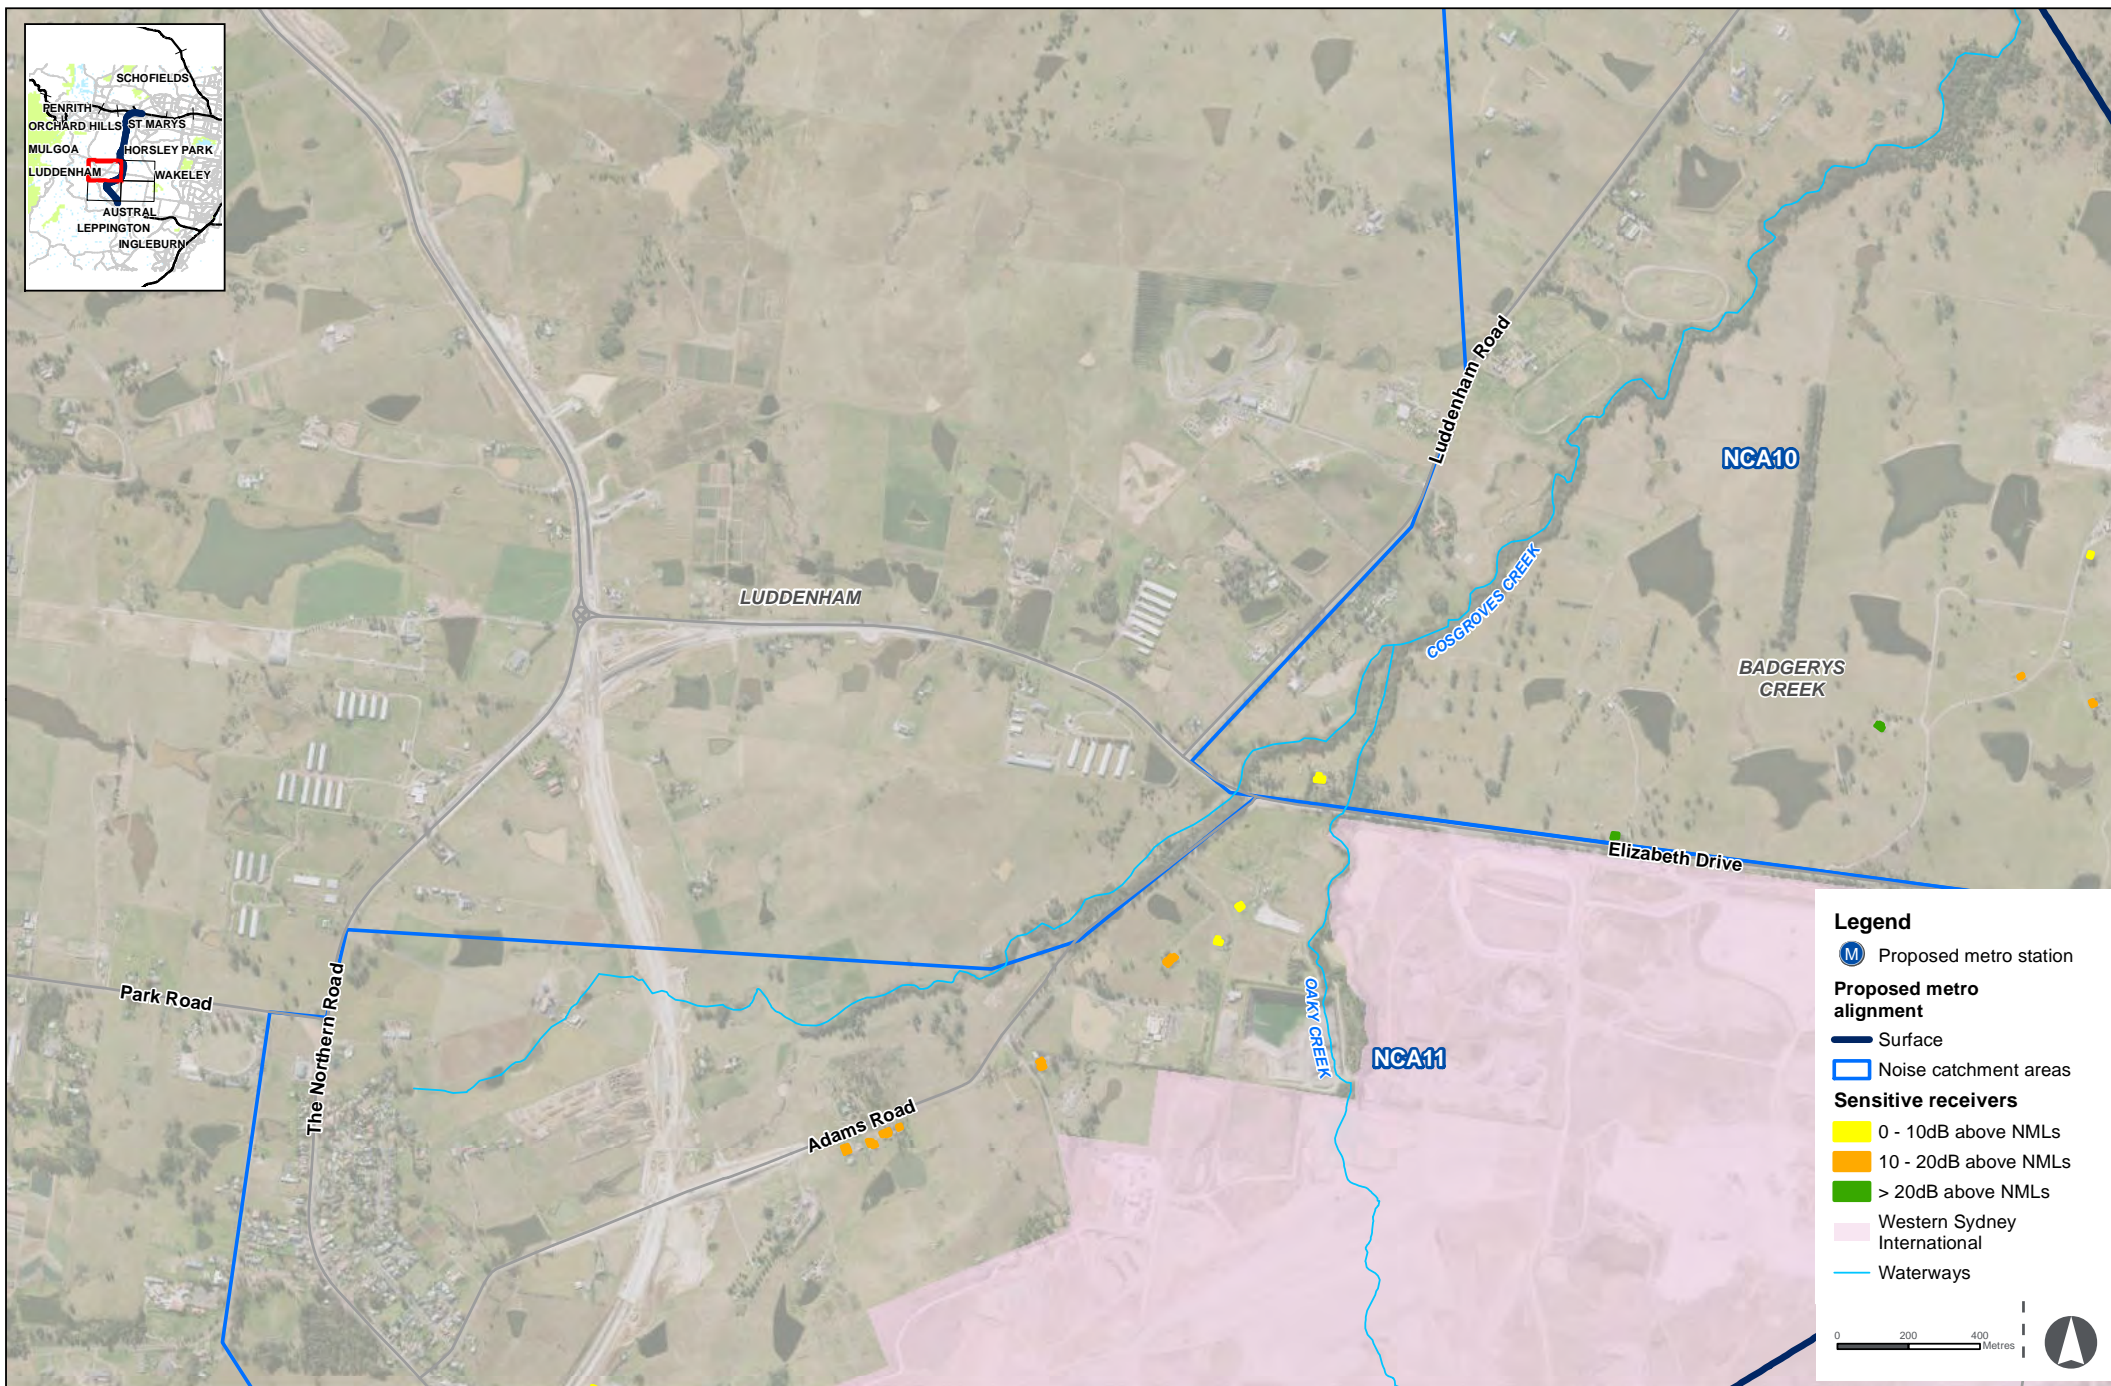


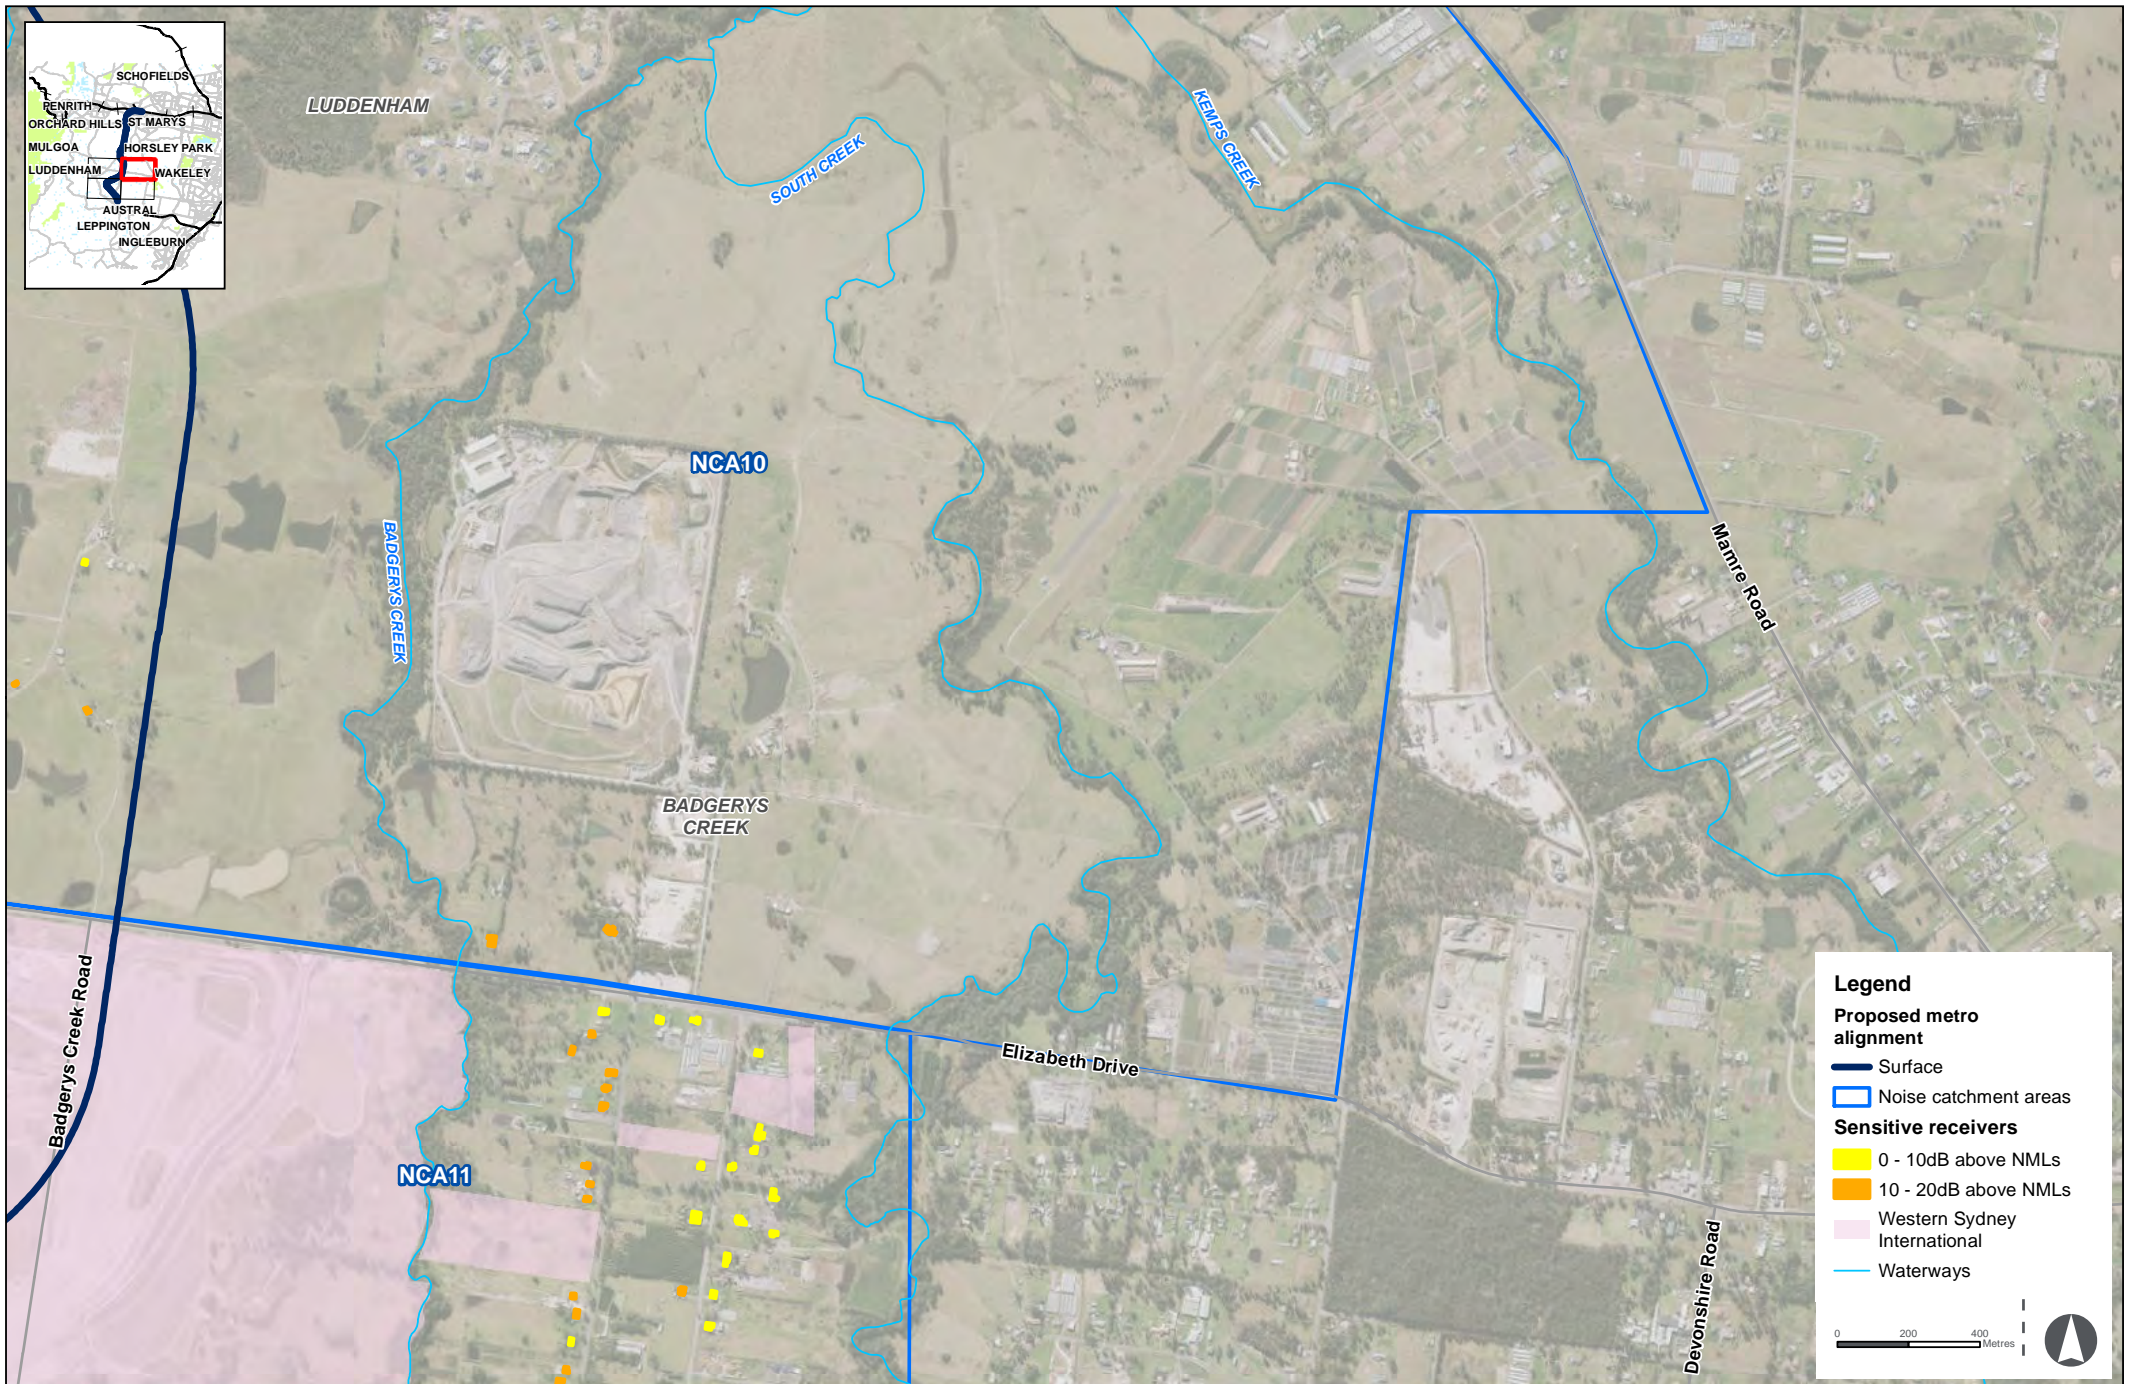


On-Airport Construction Works - Earthworks and excavation - Worst case


Figure 4-hh

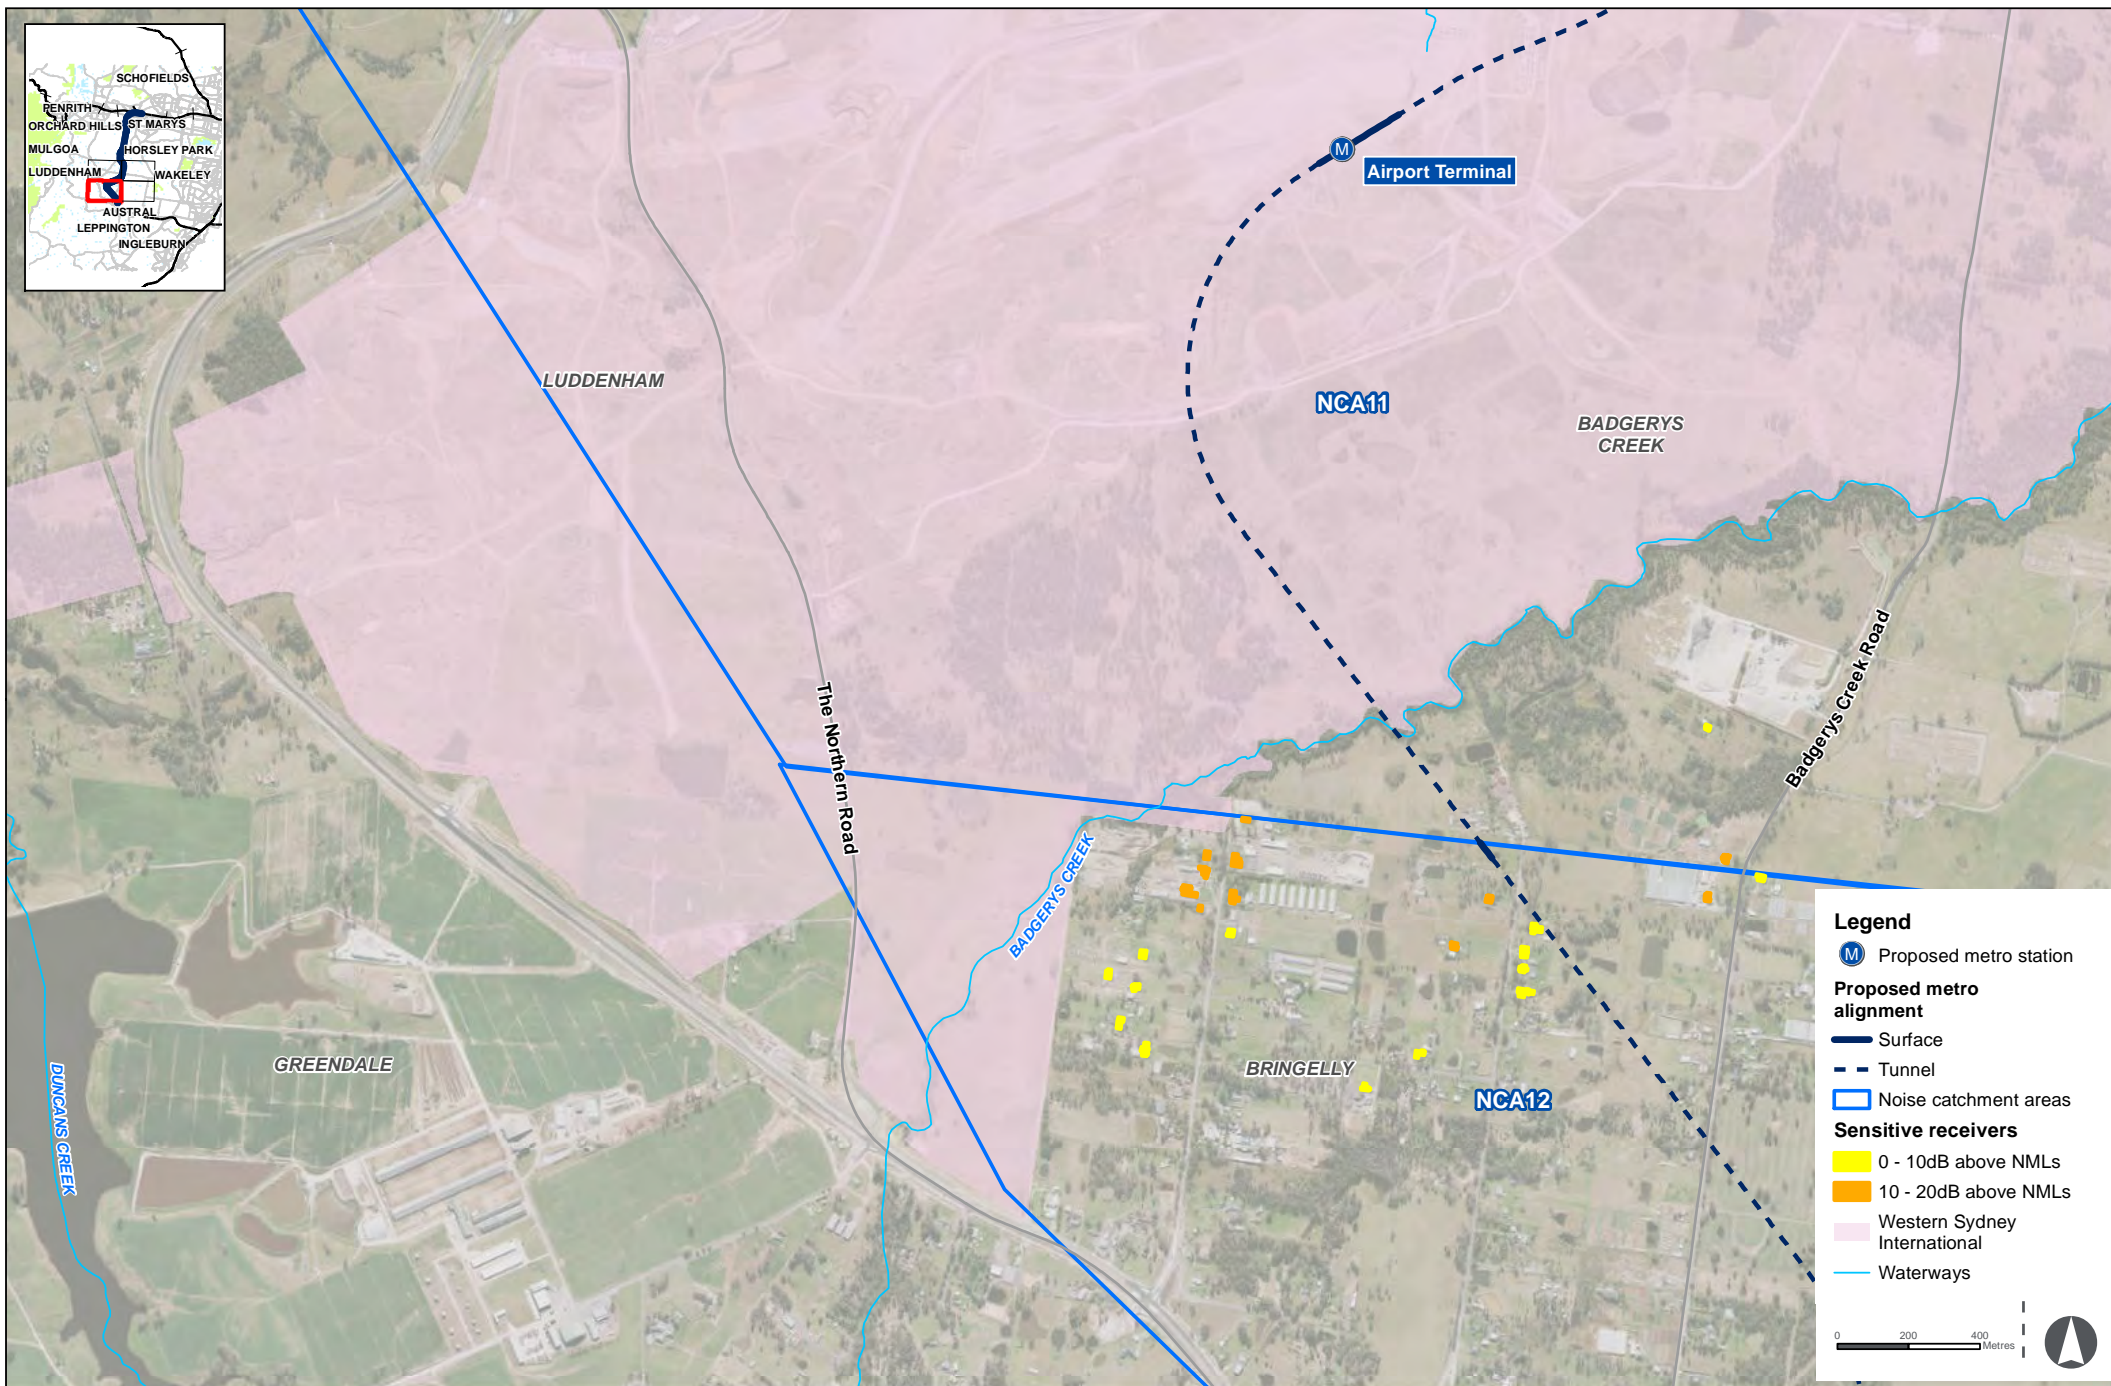


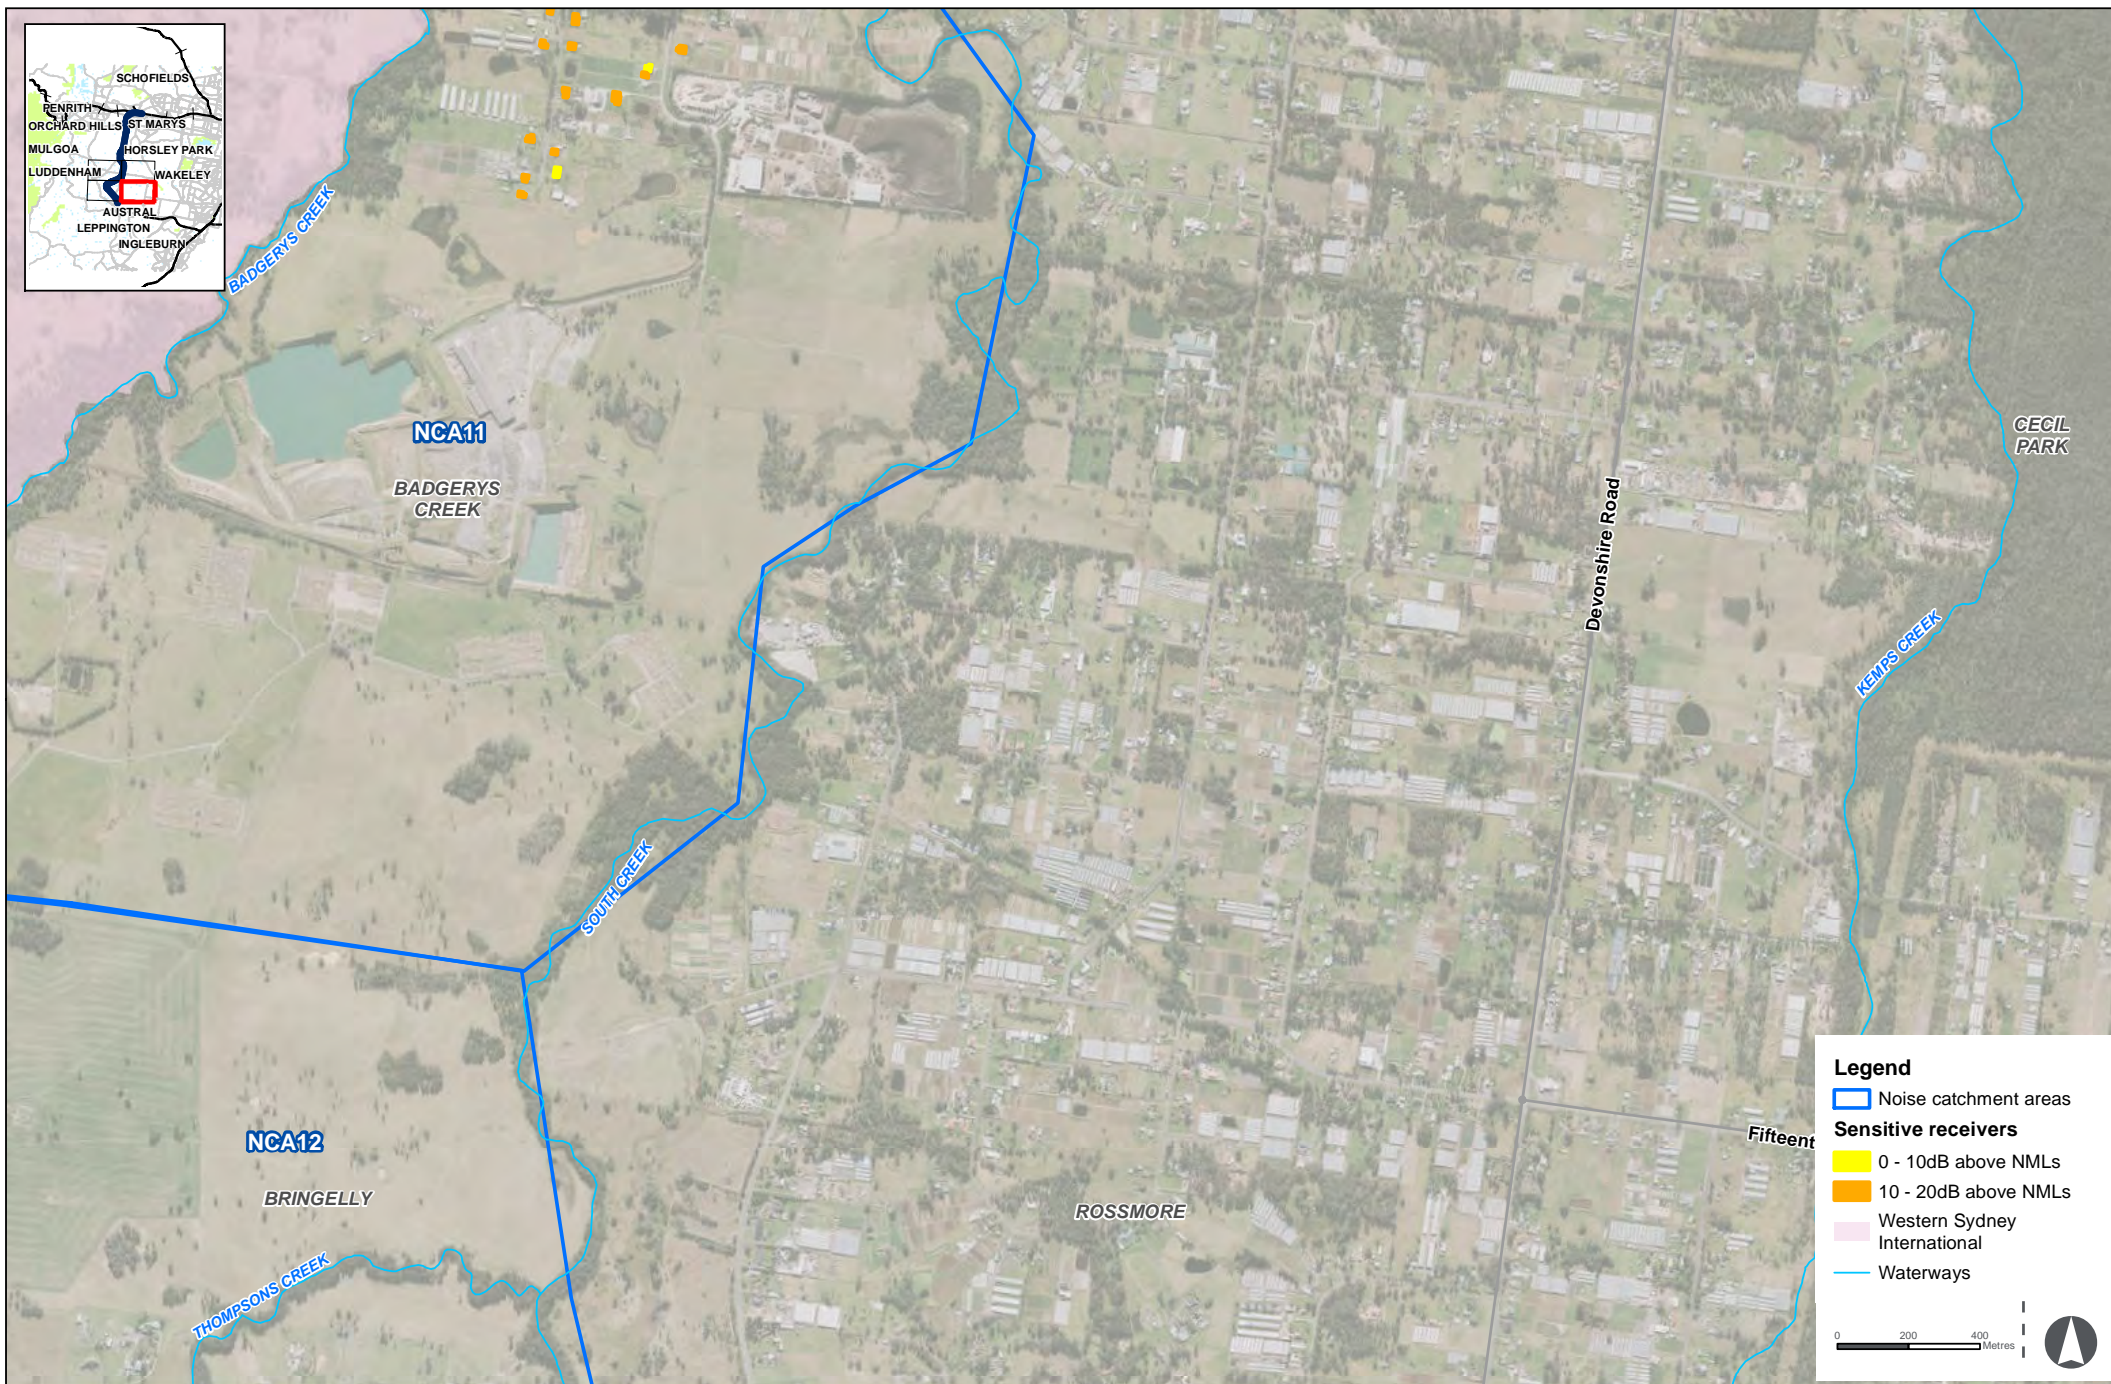


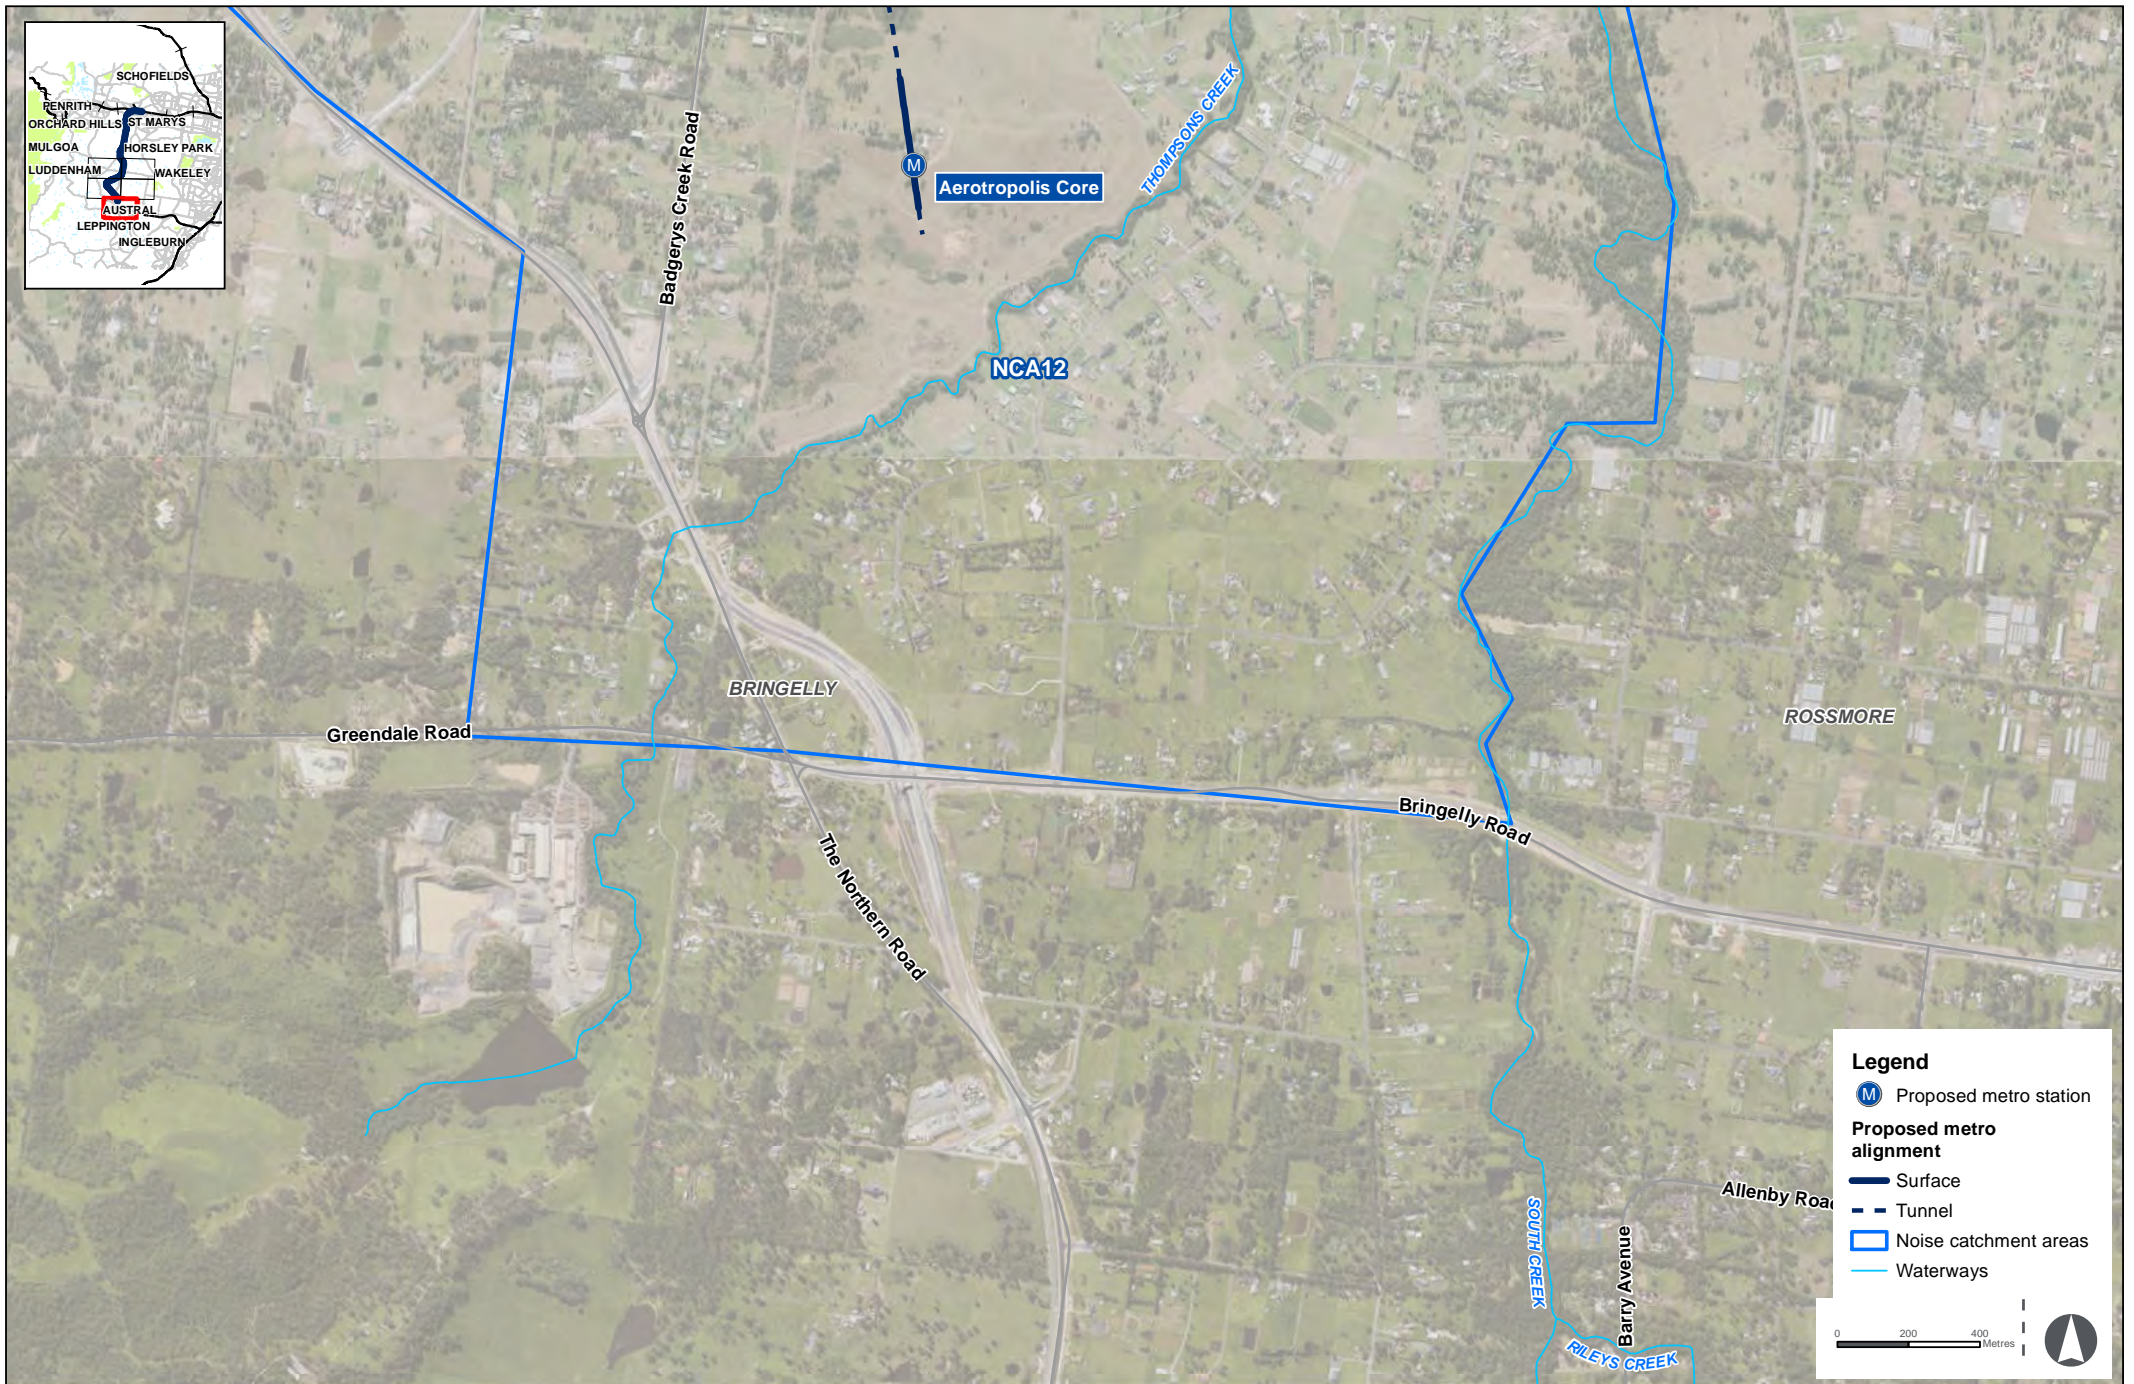




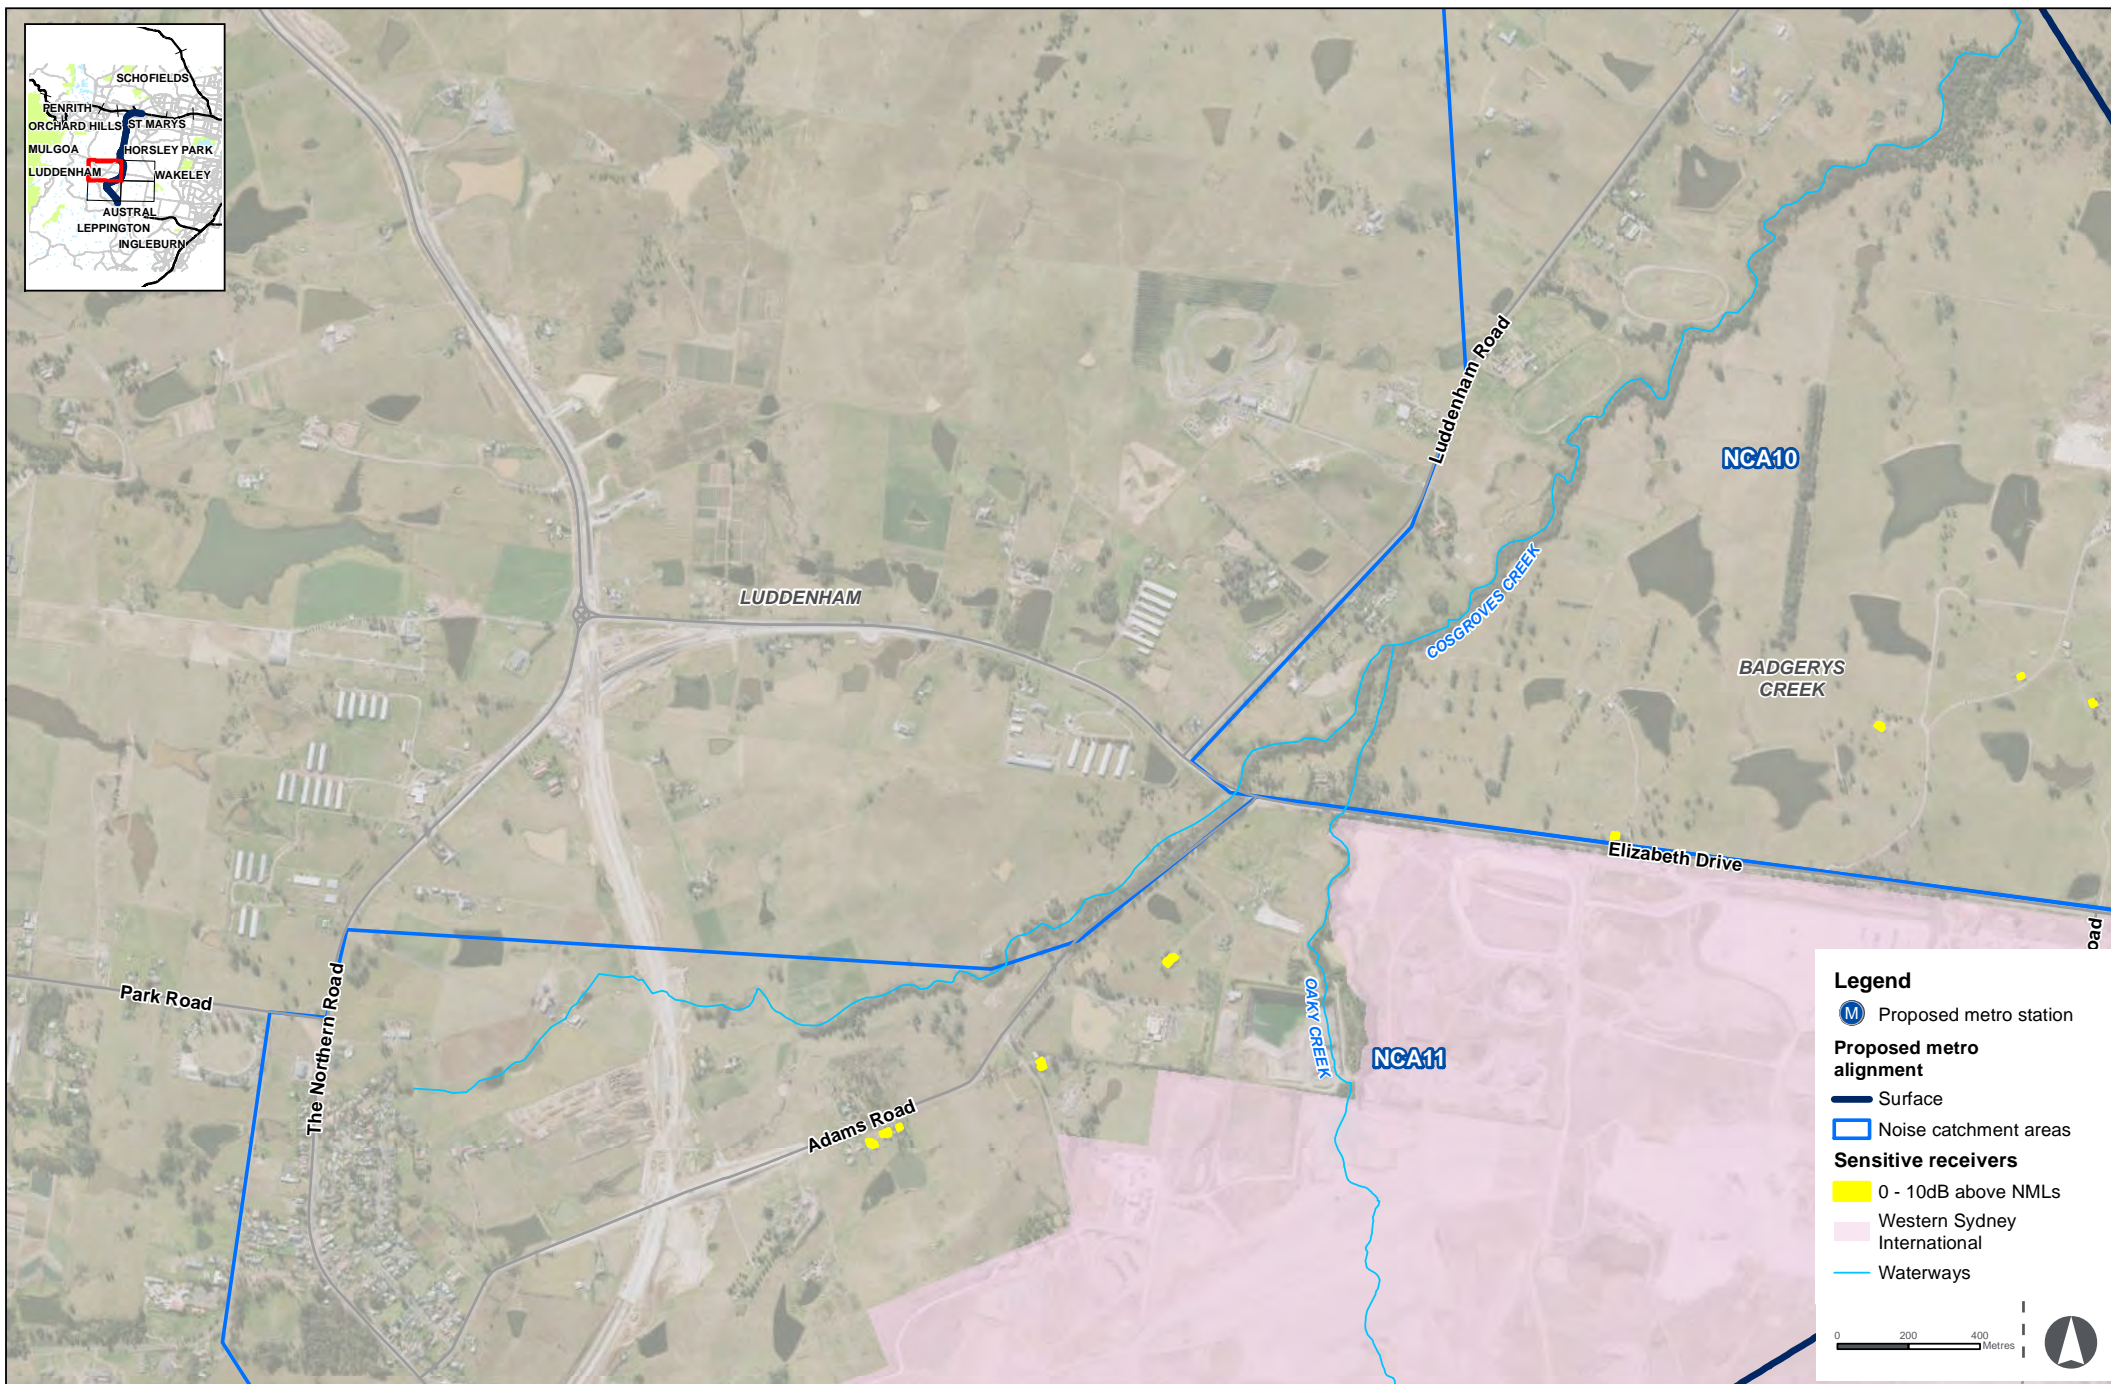

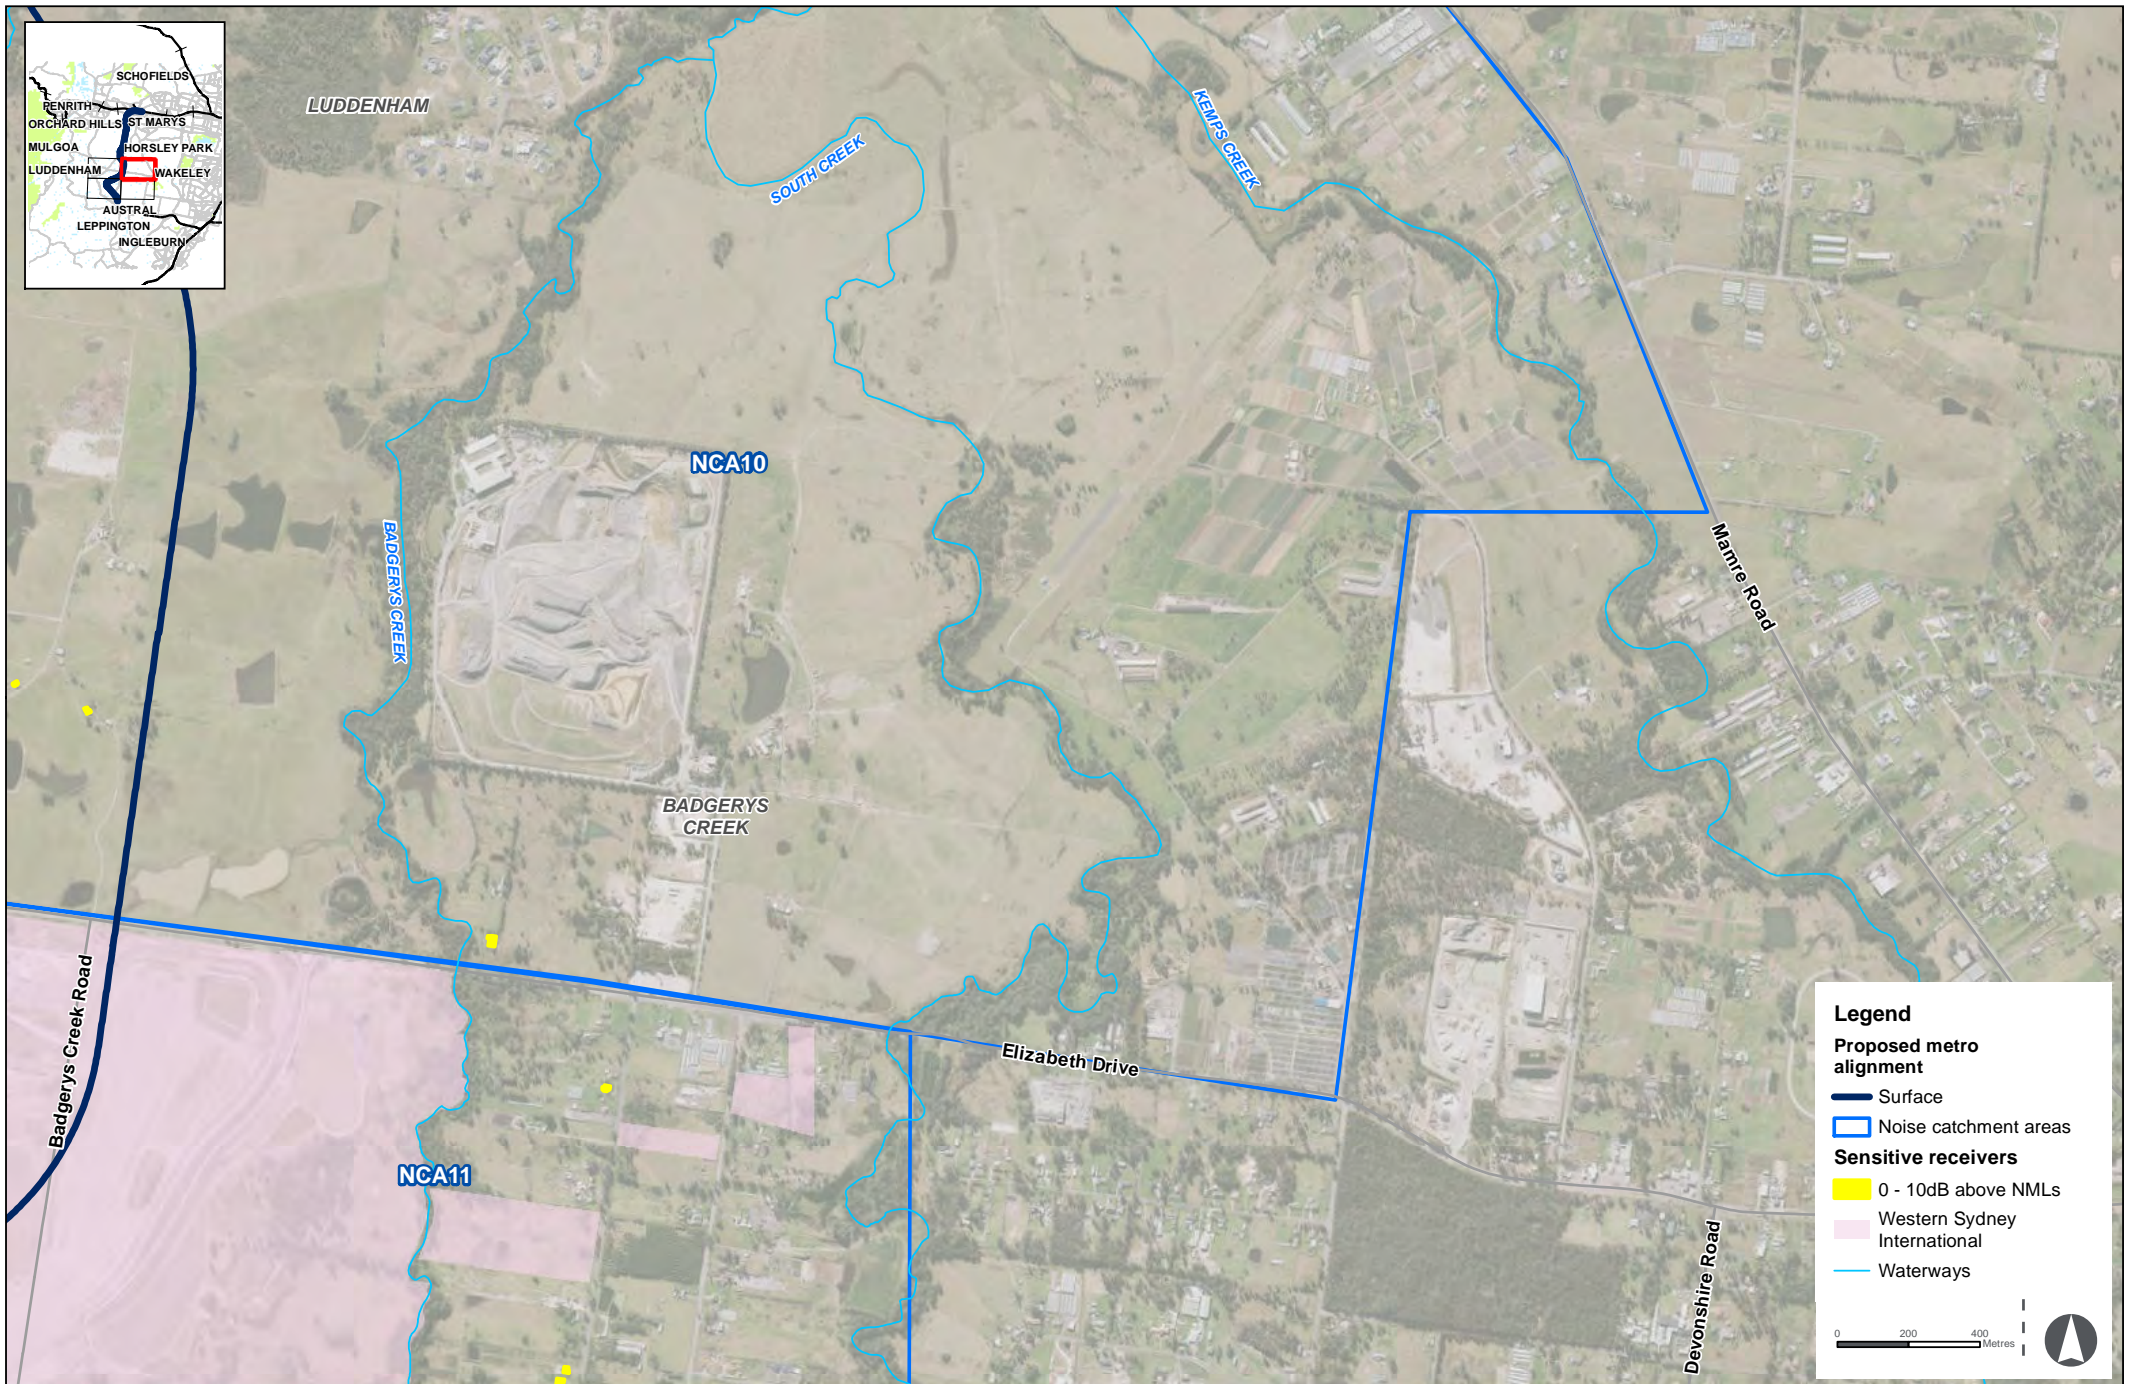


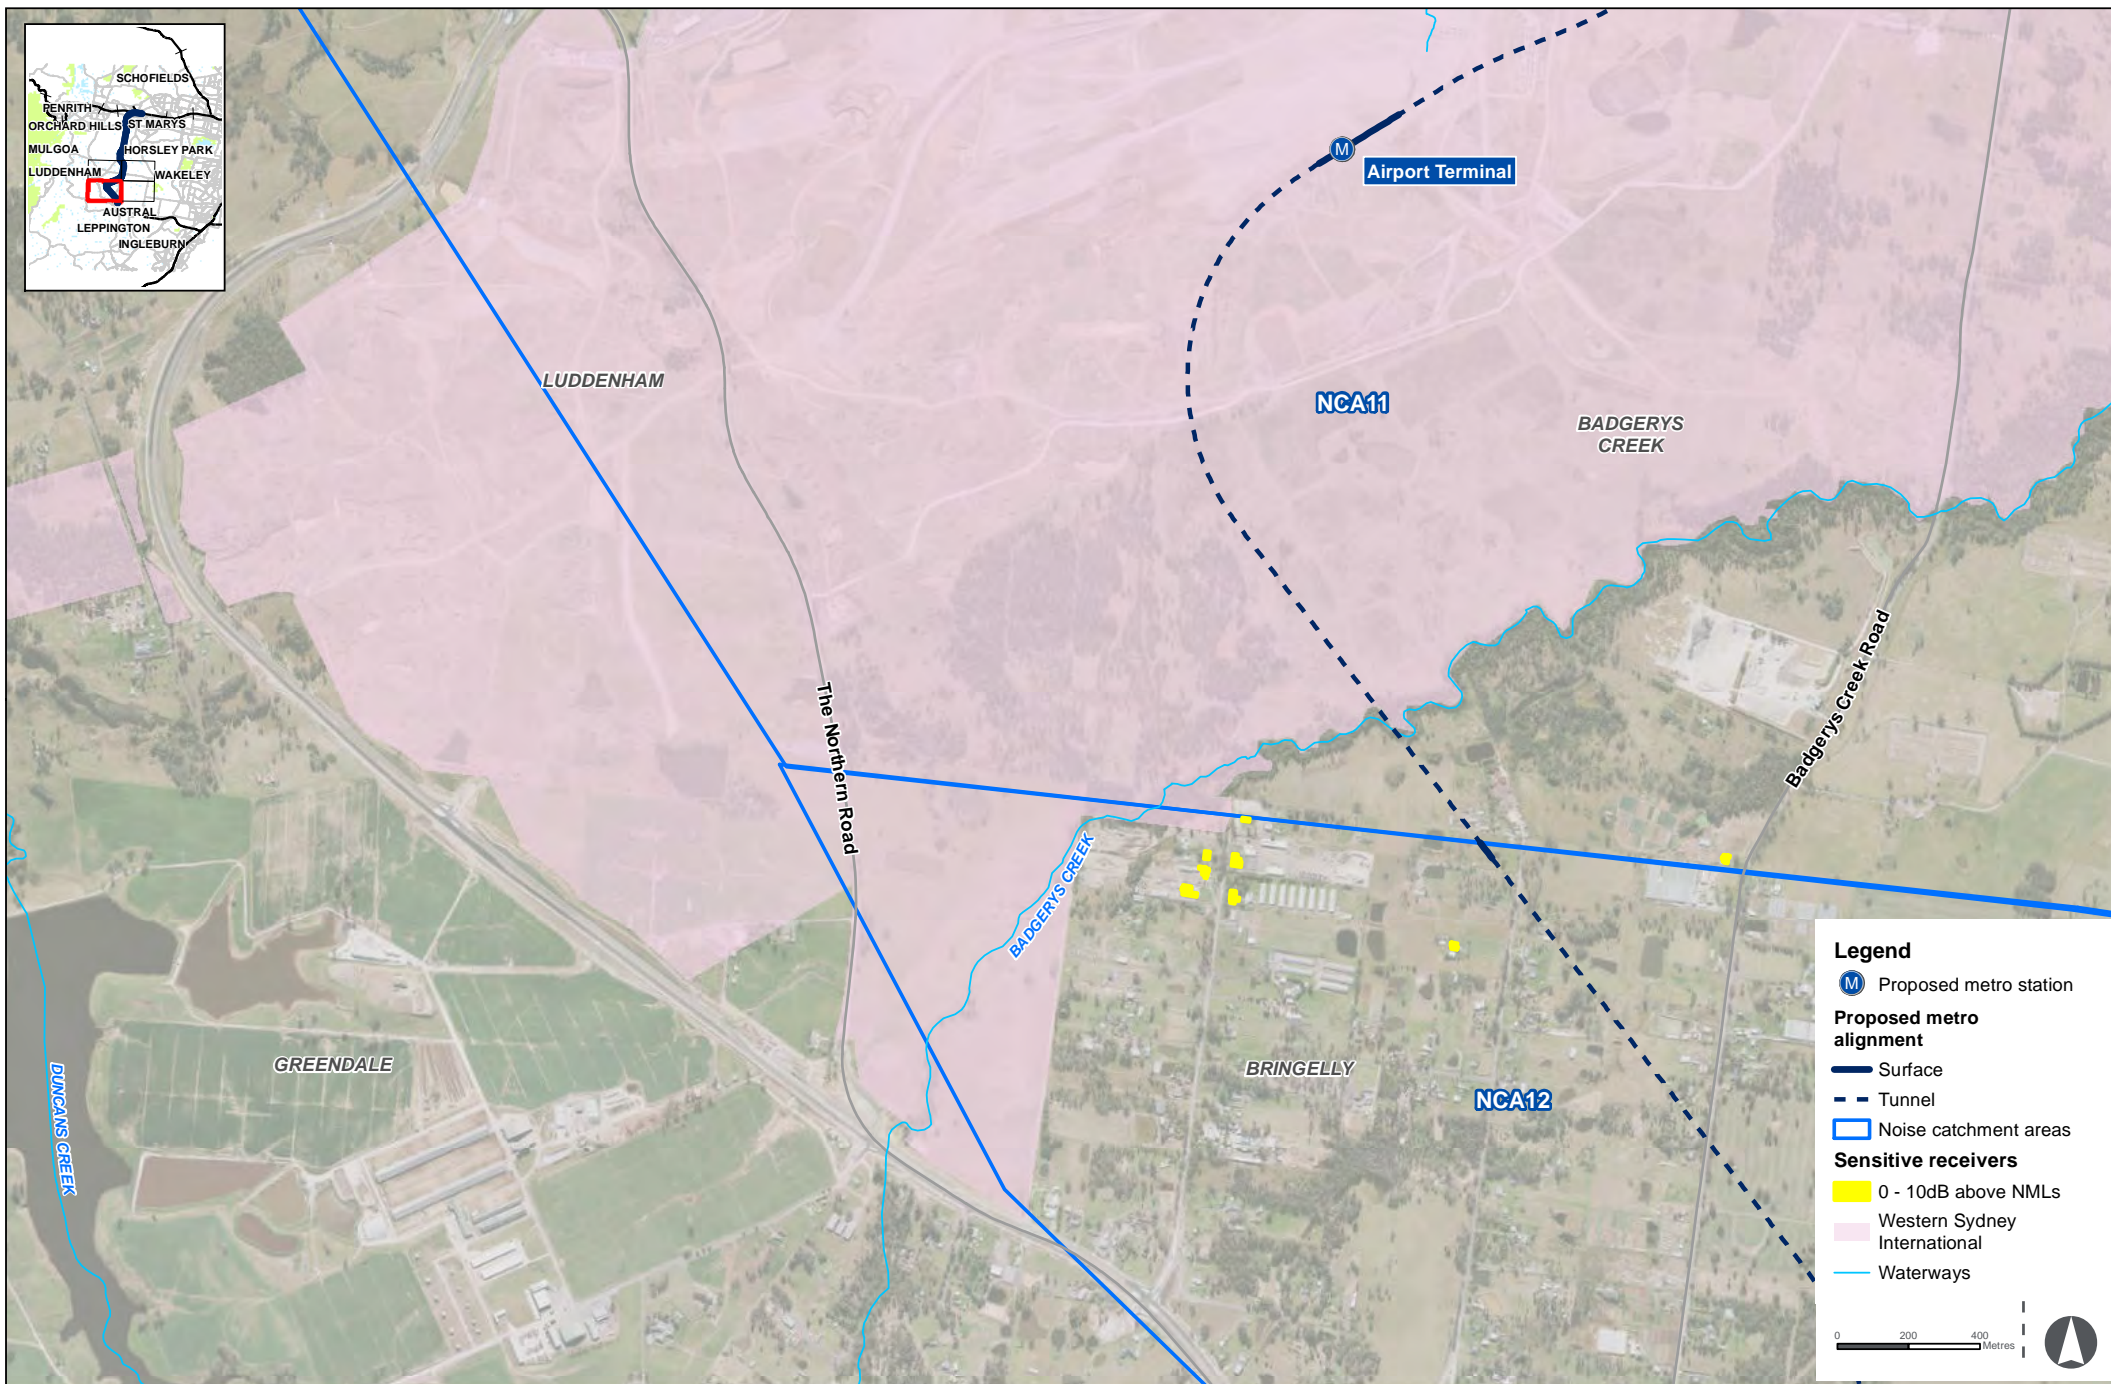





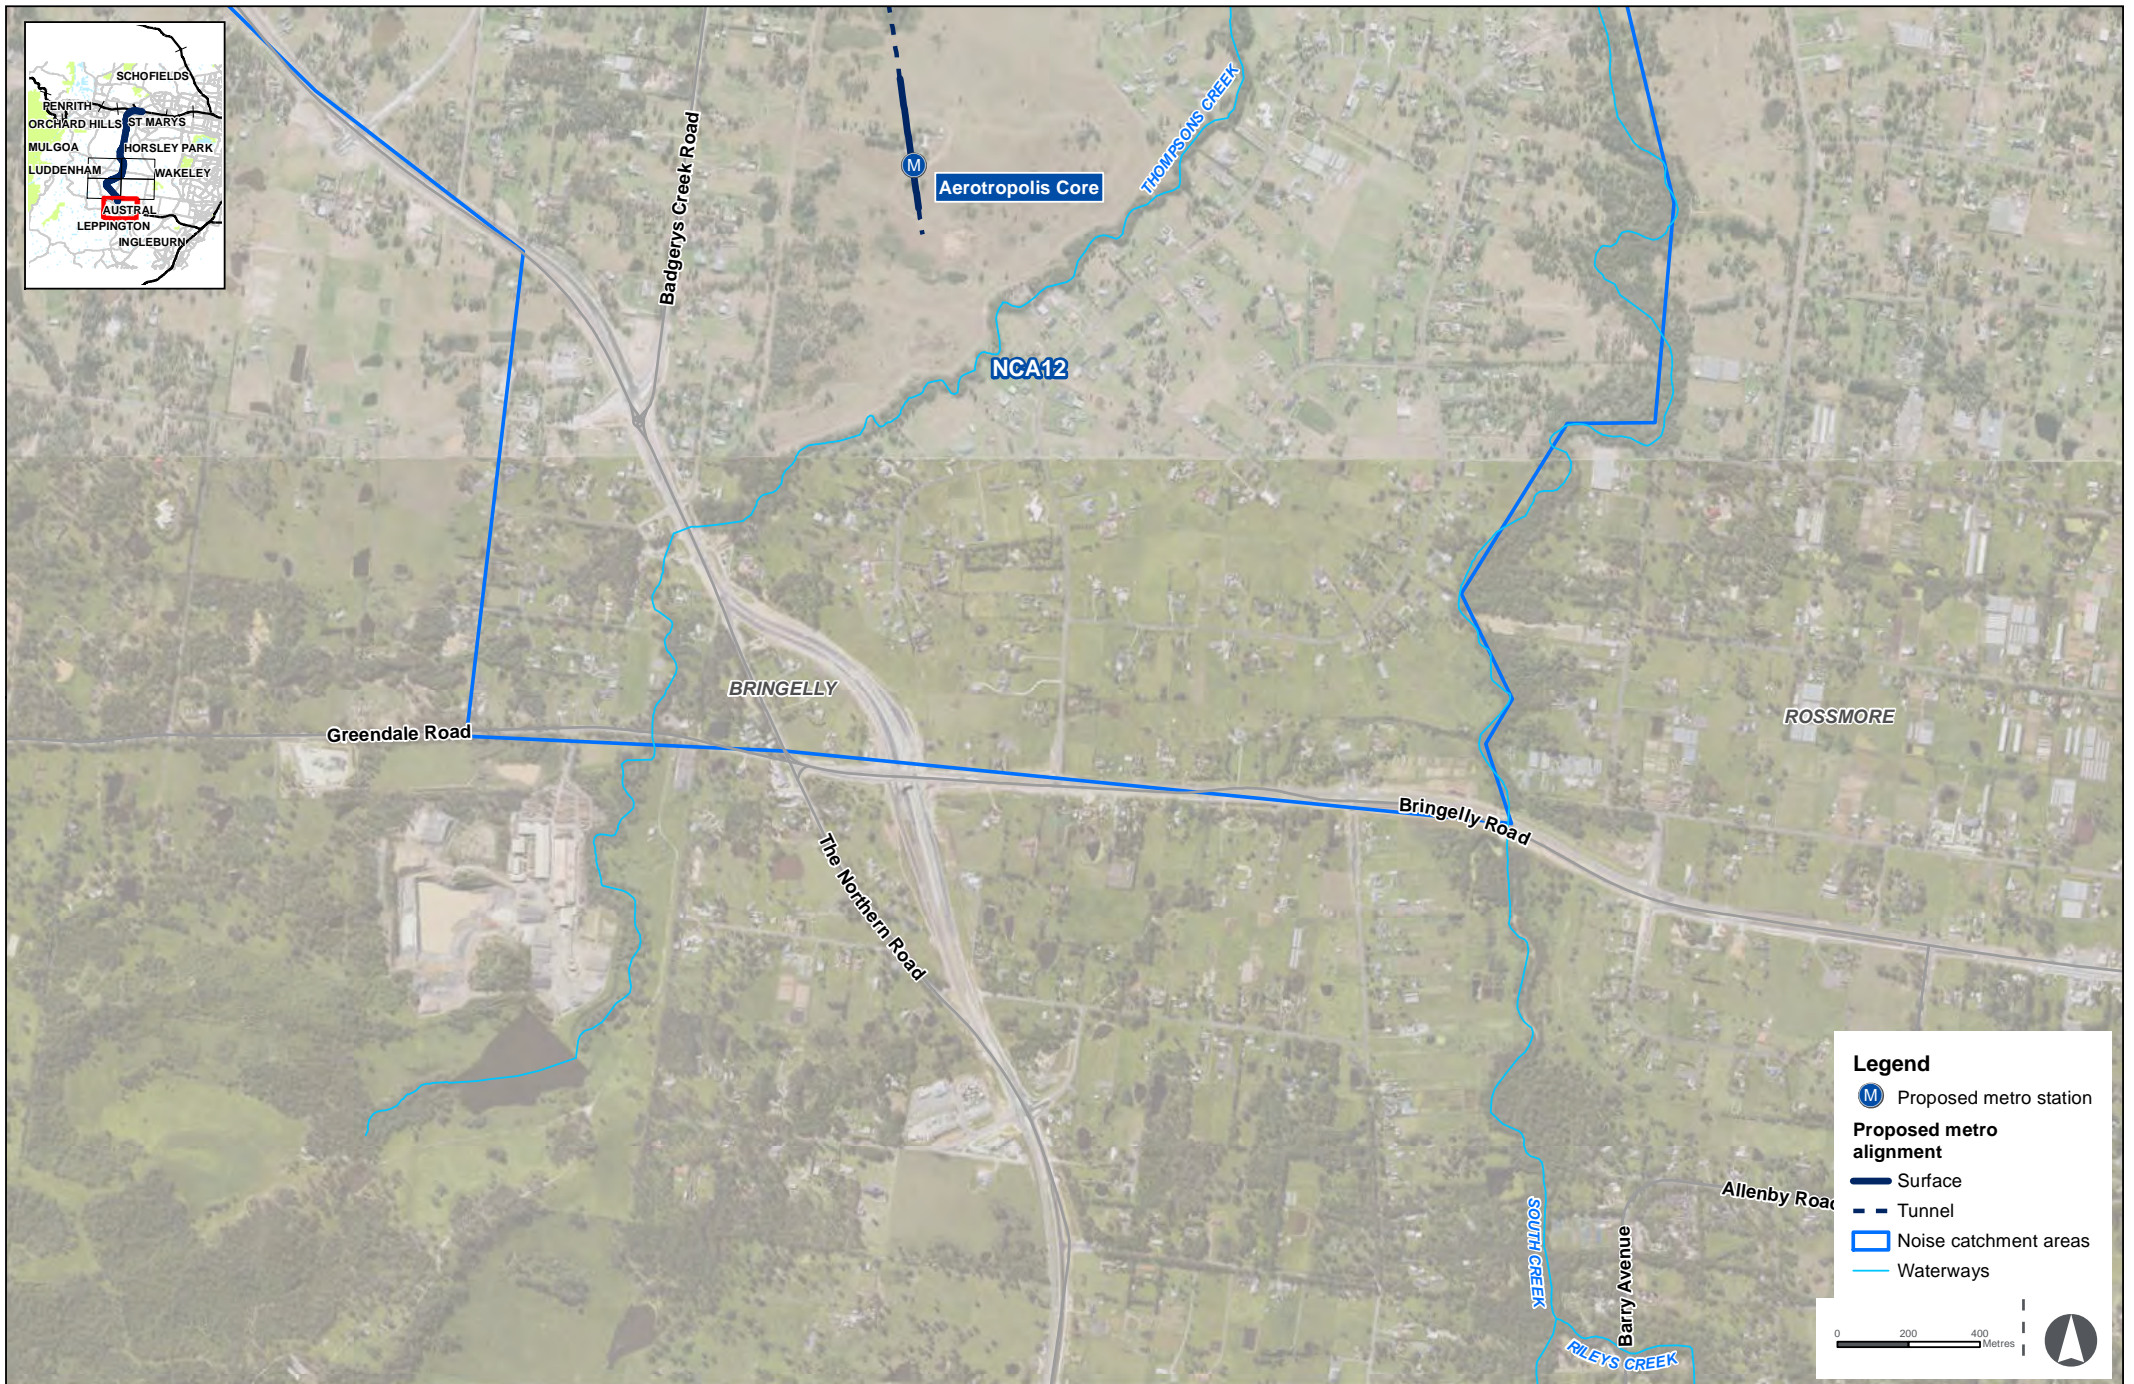



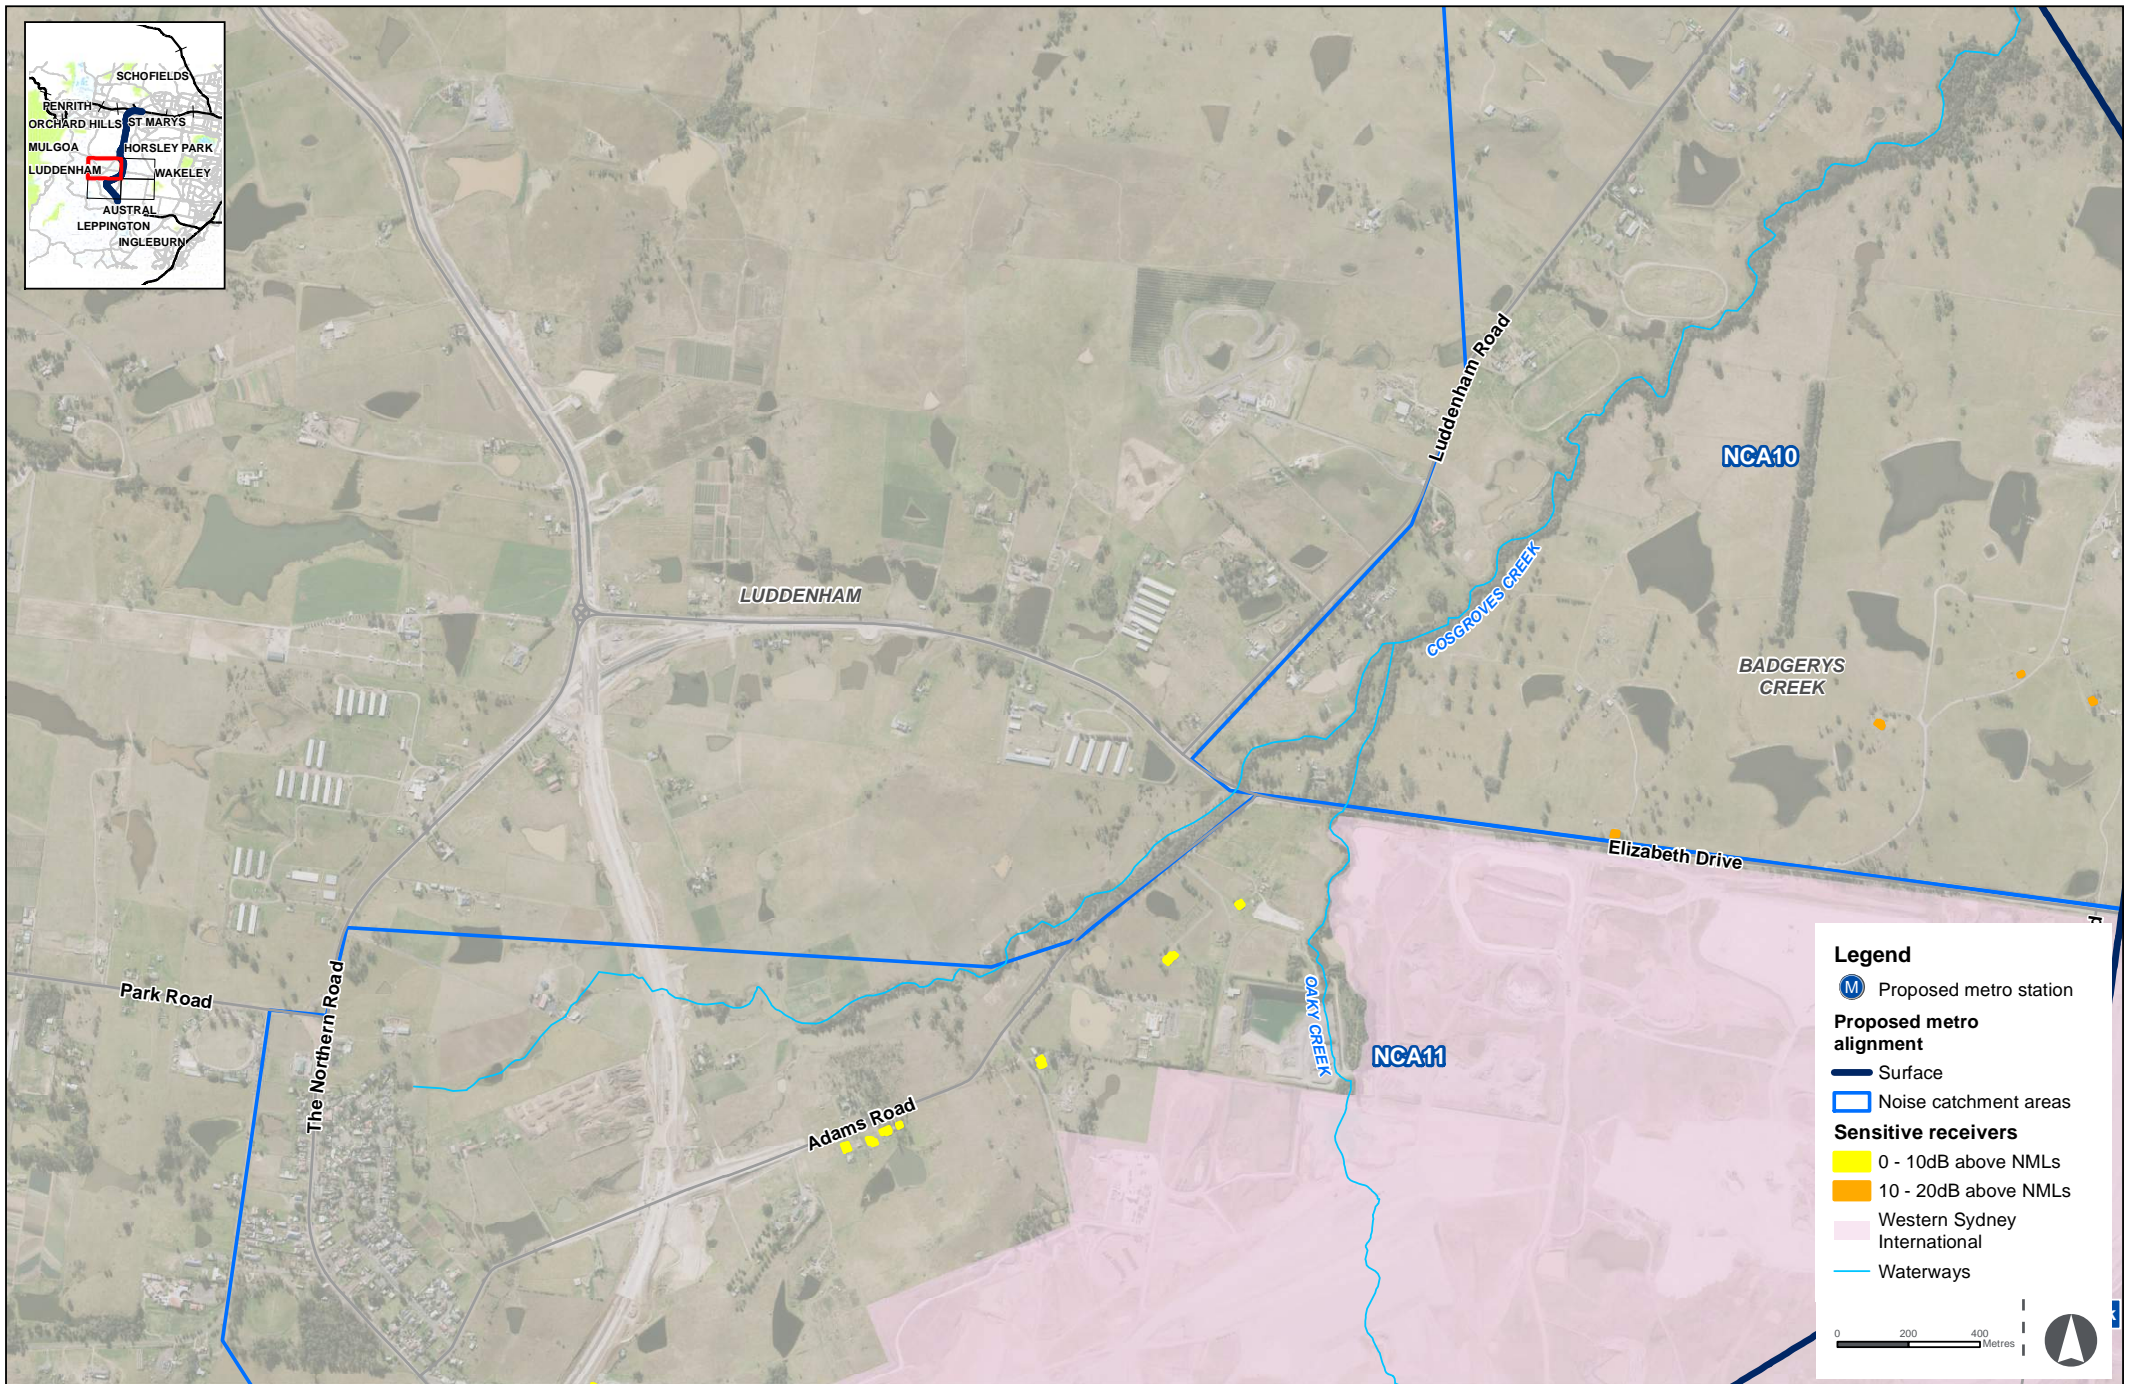

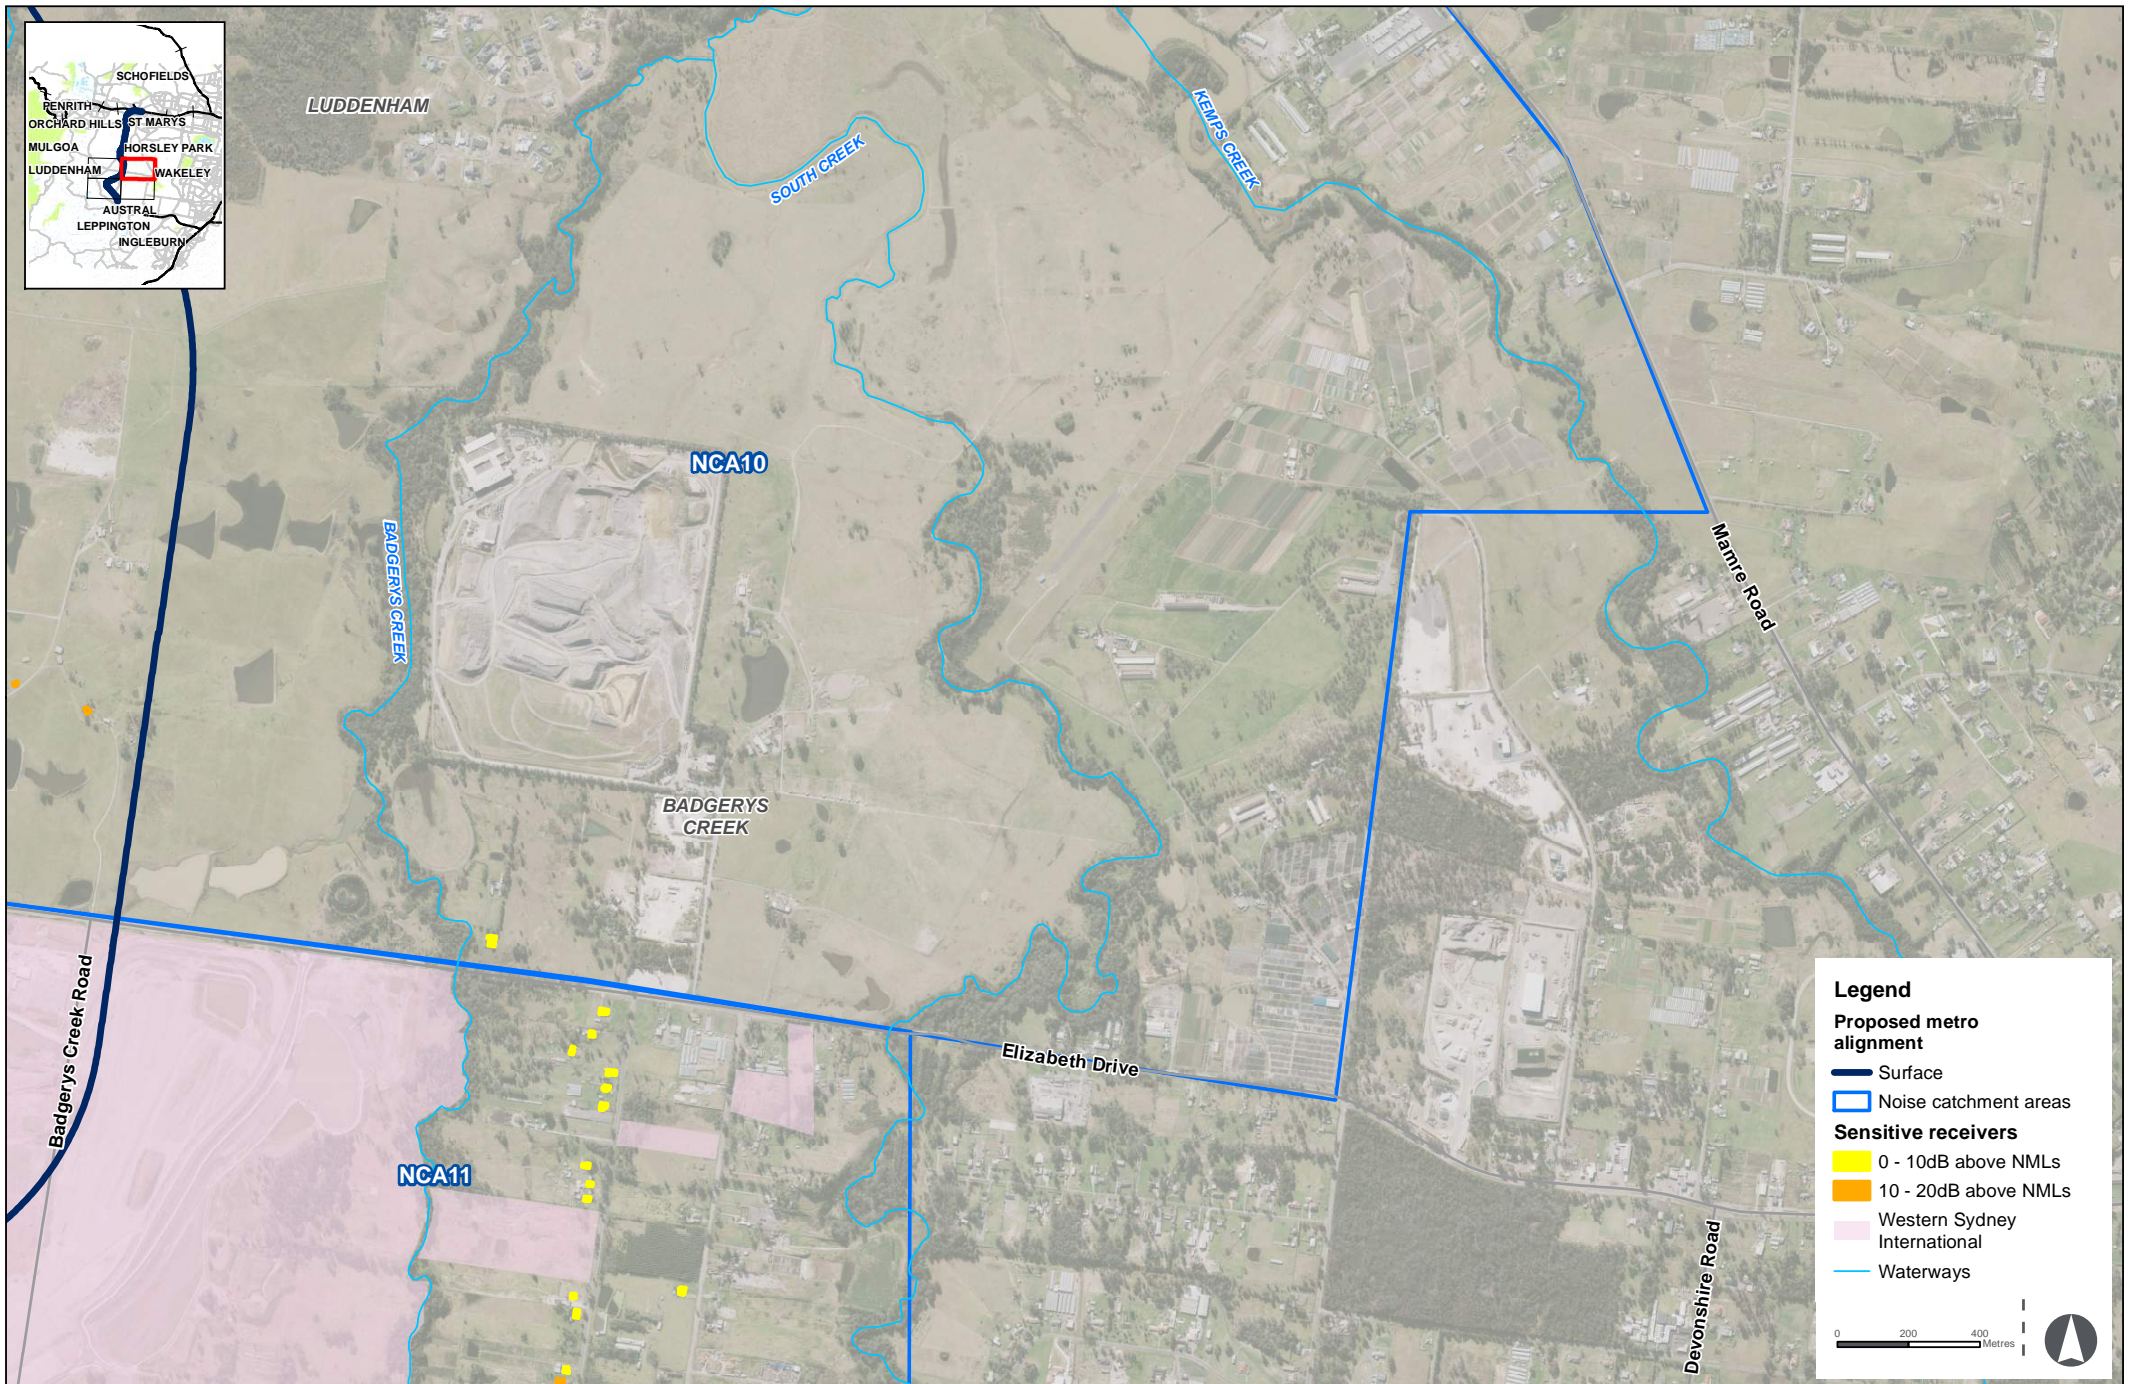

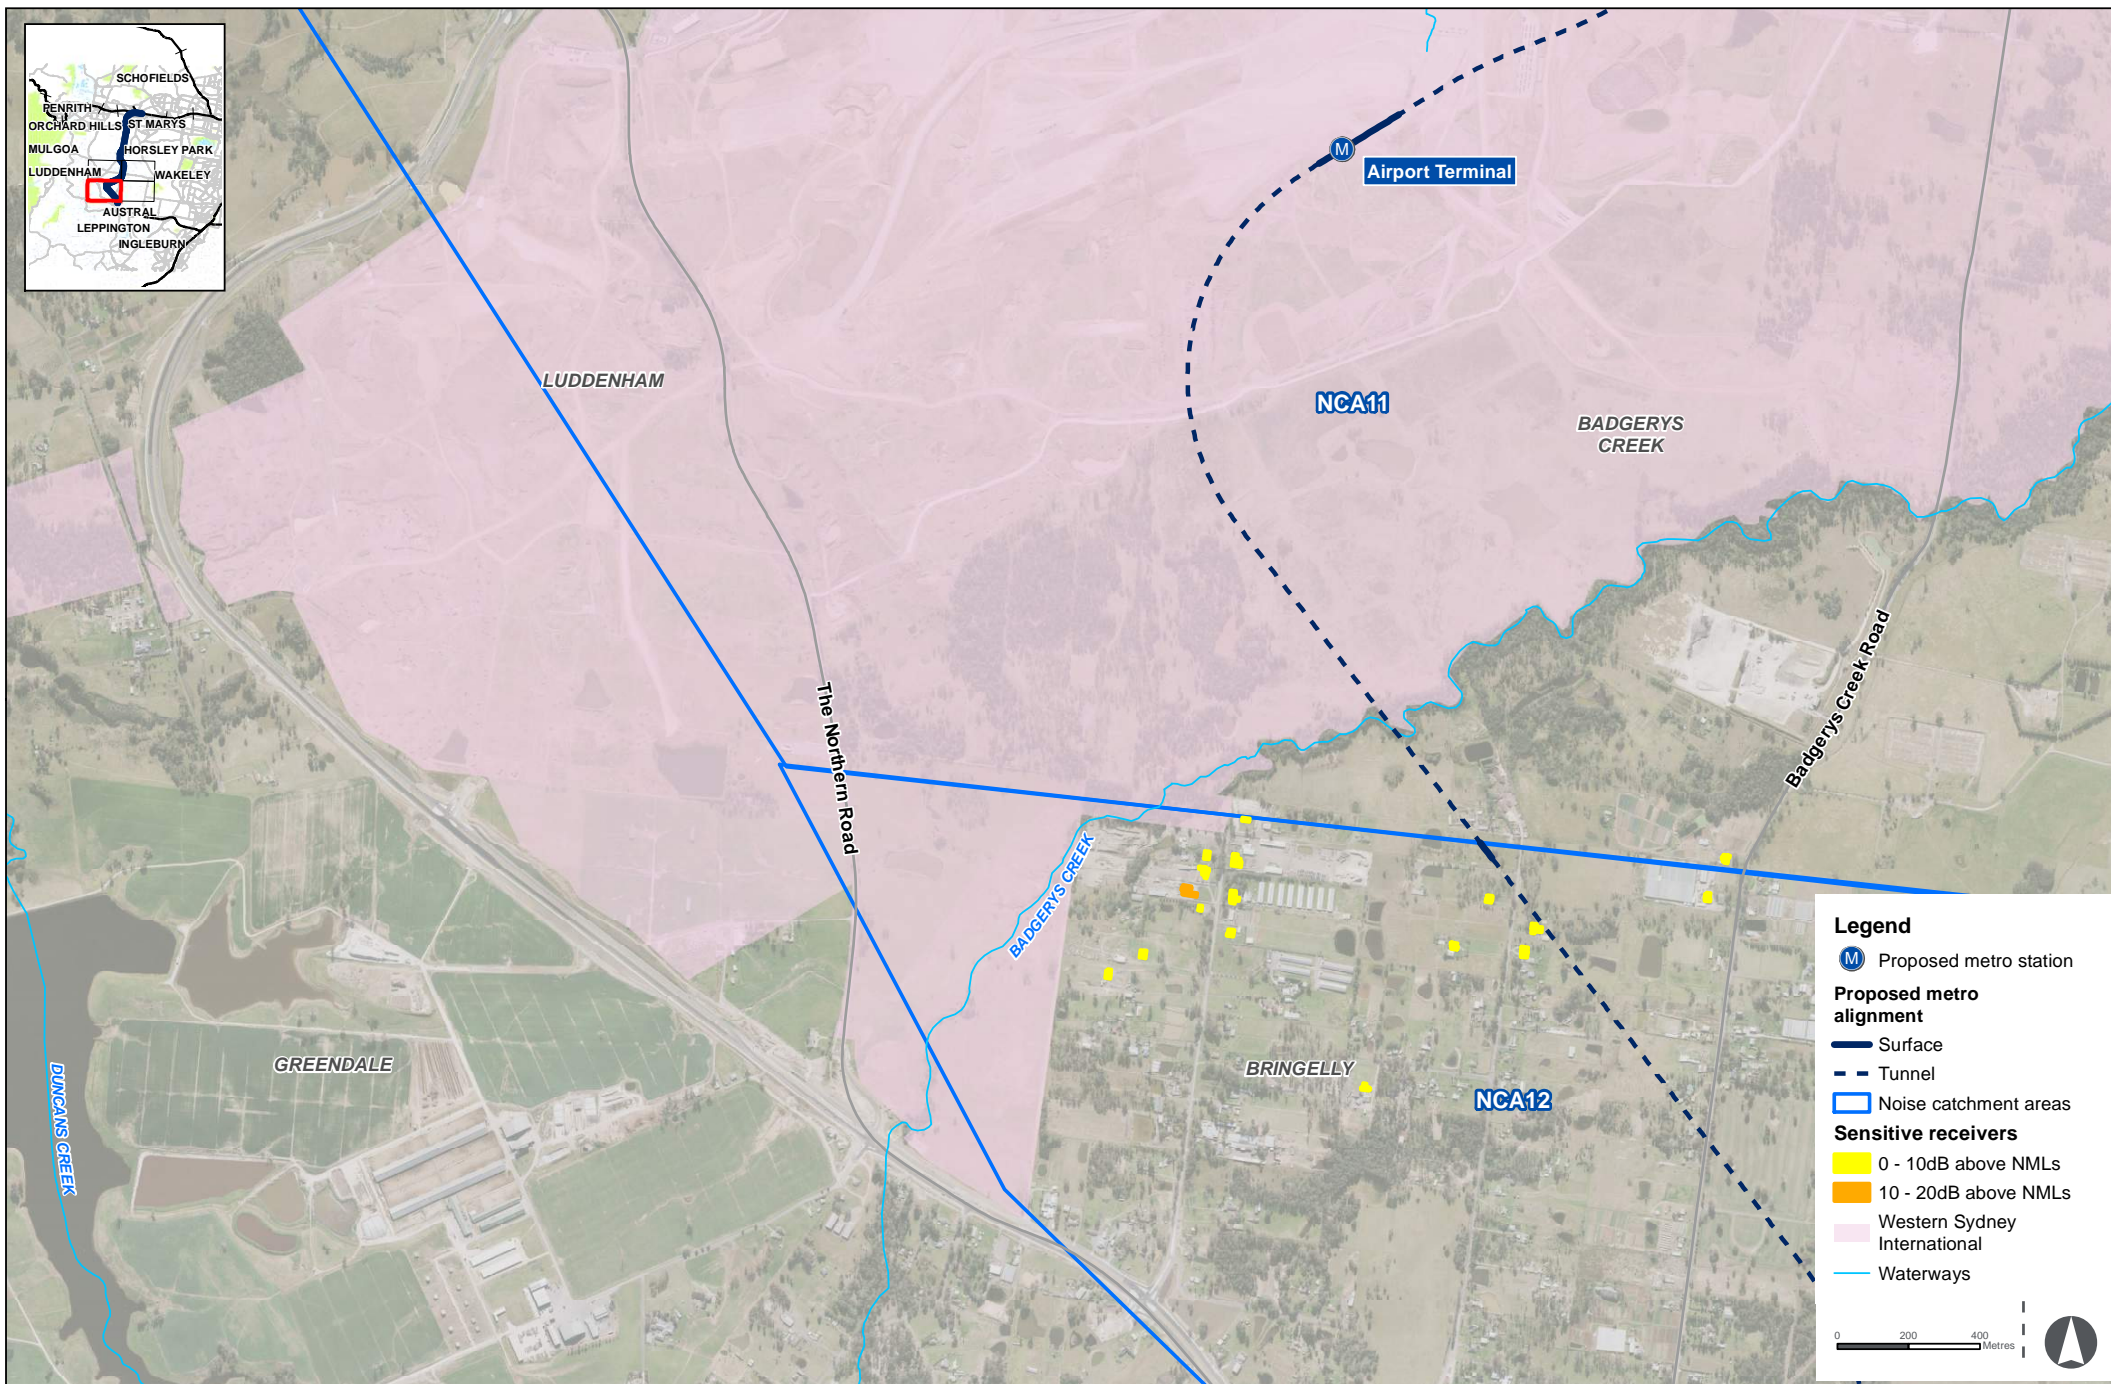












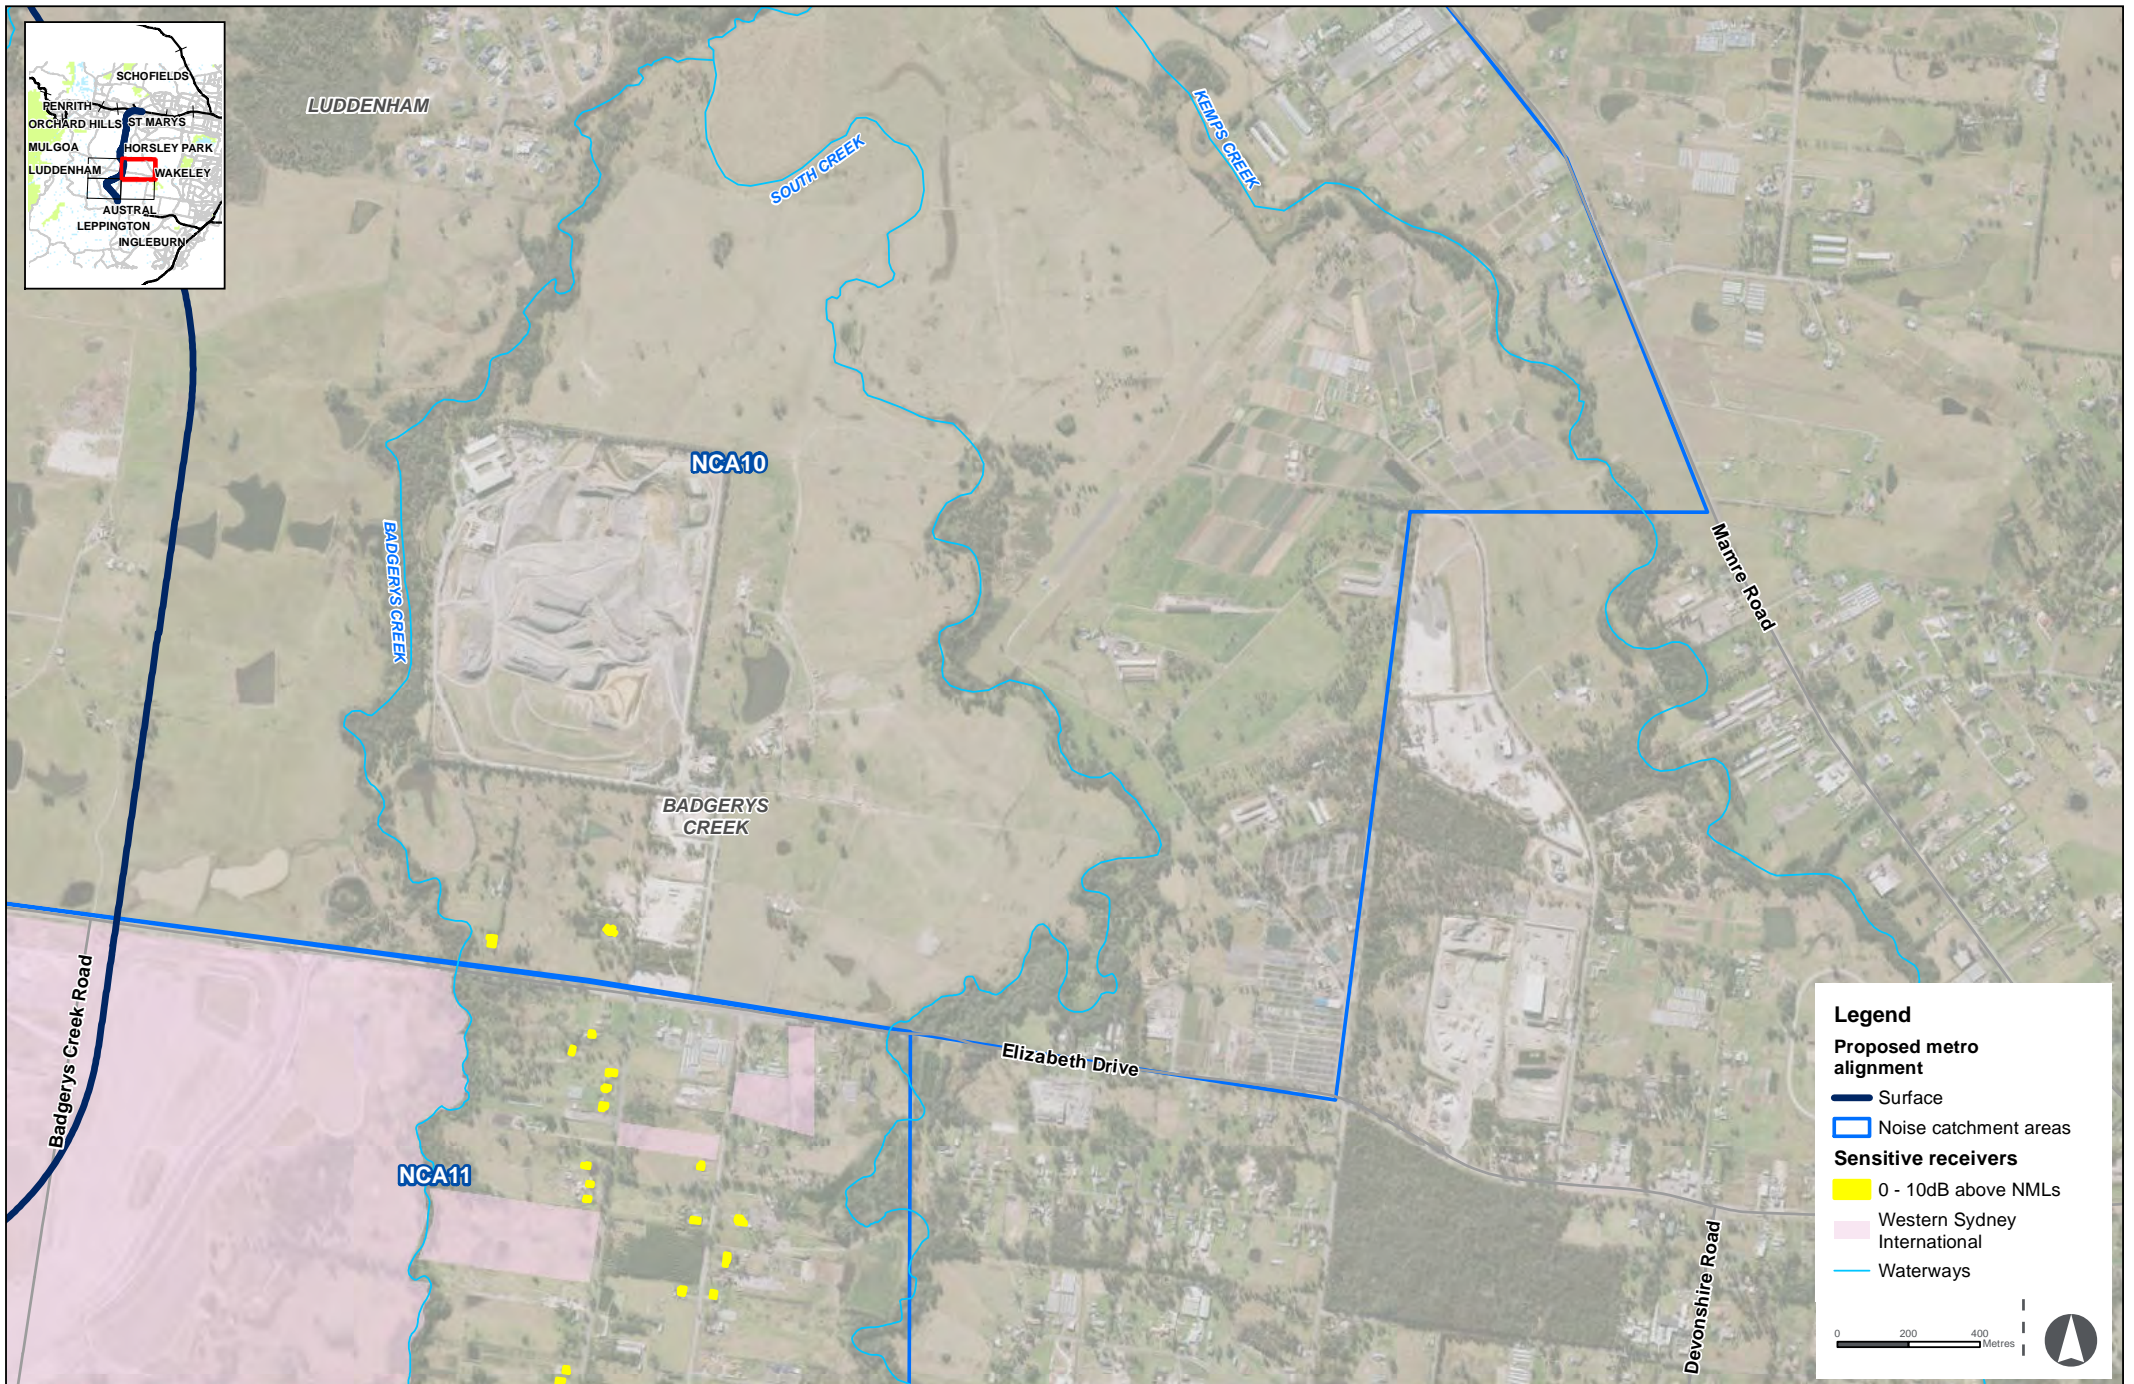

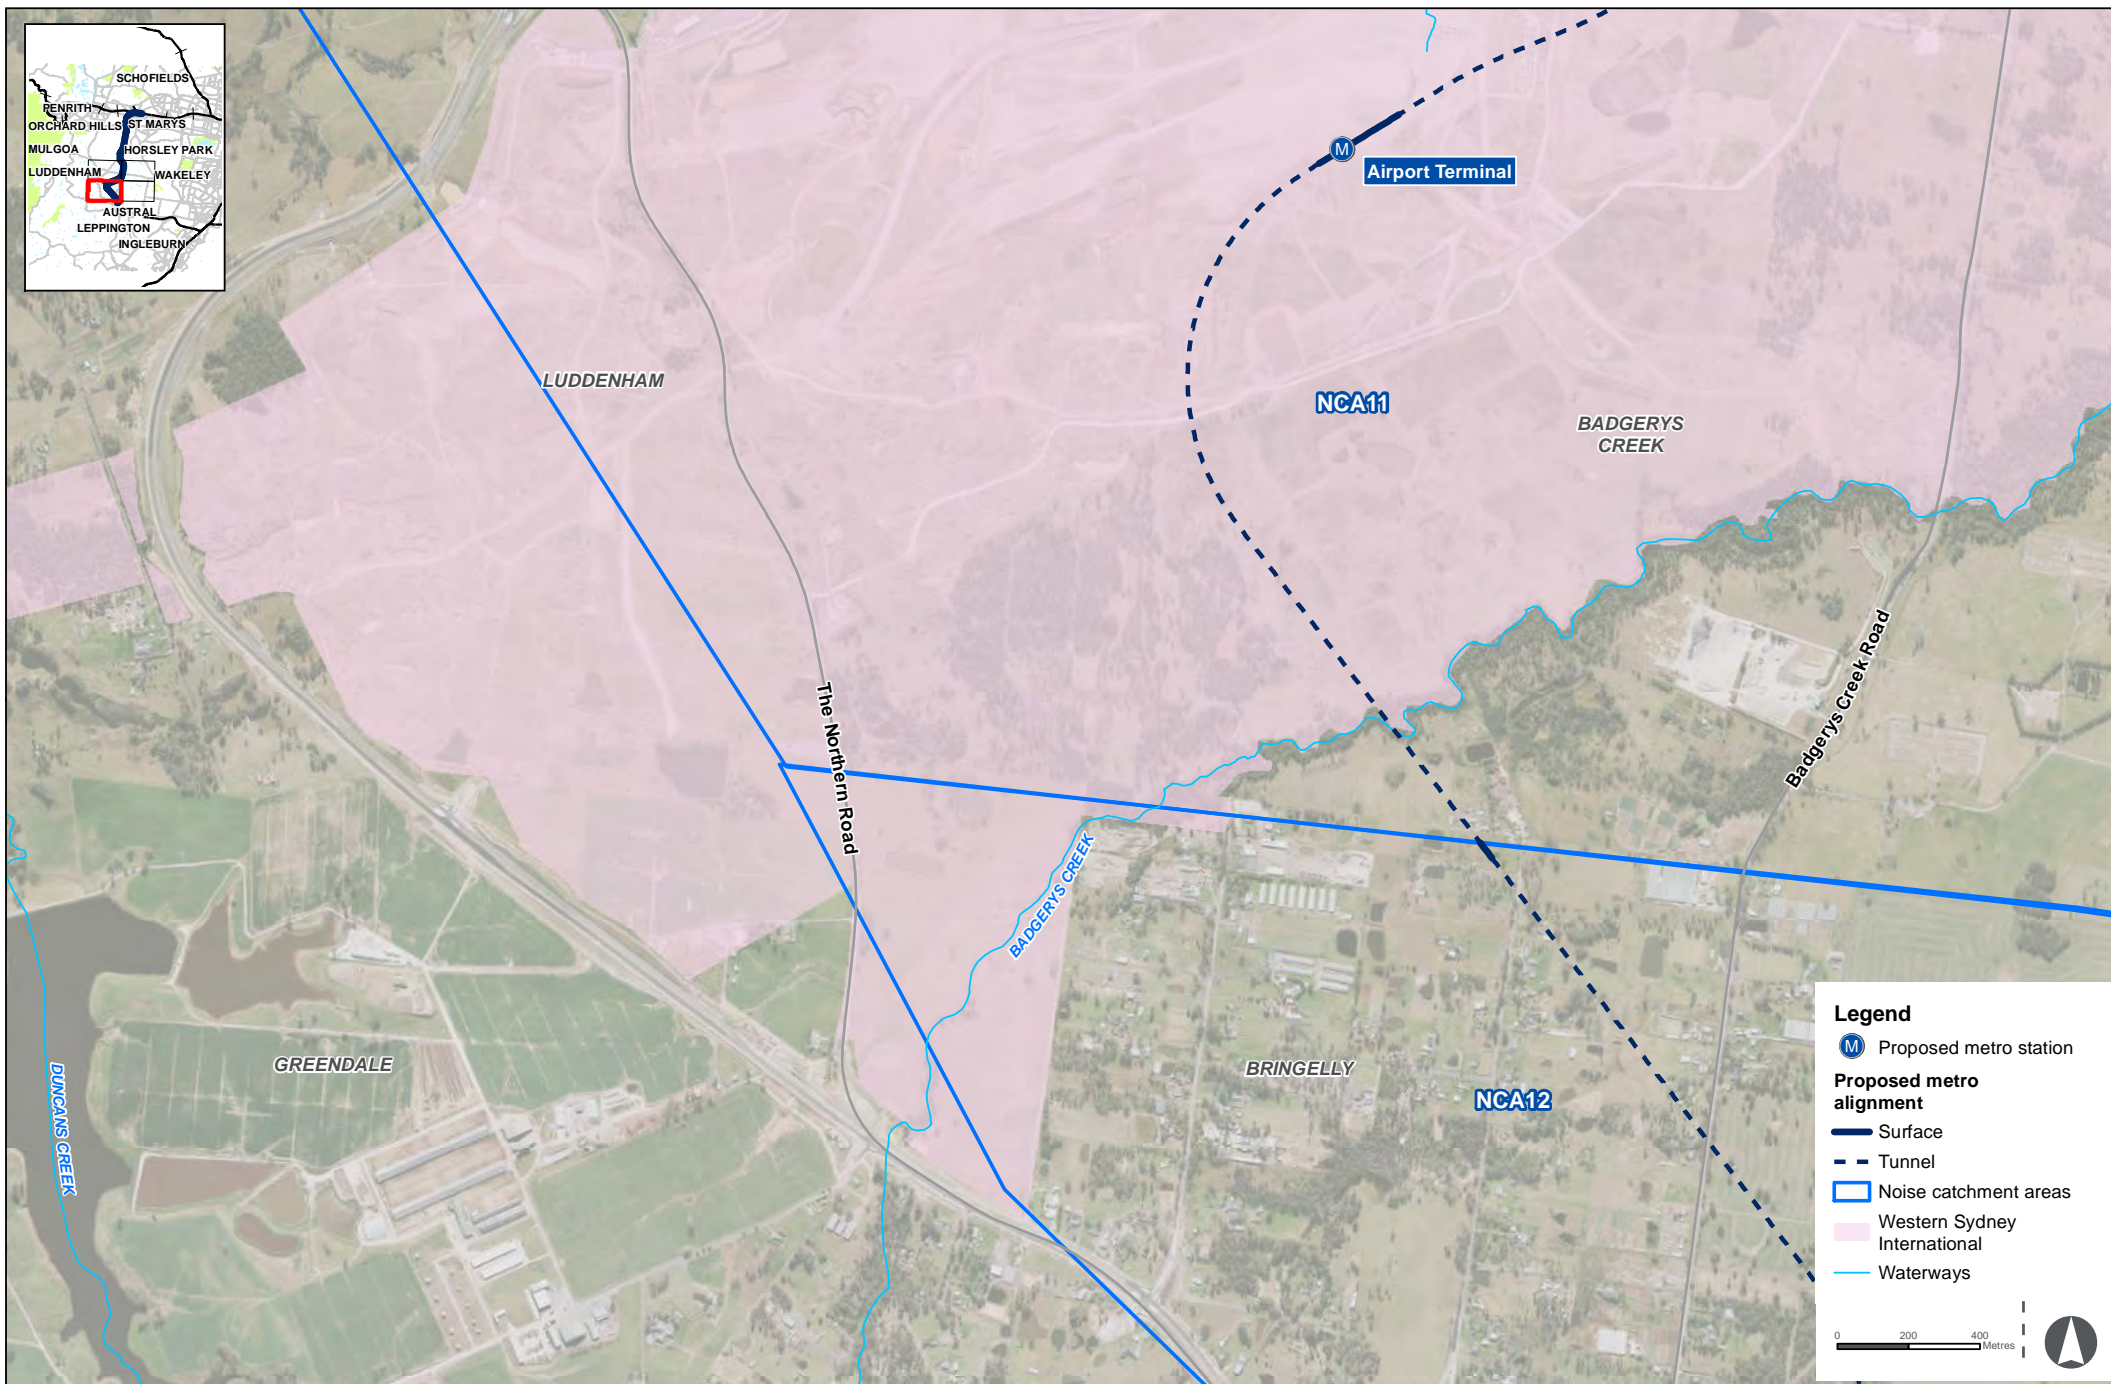



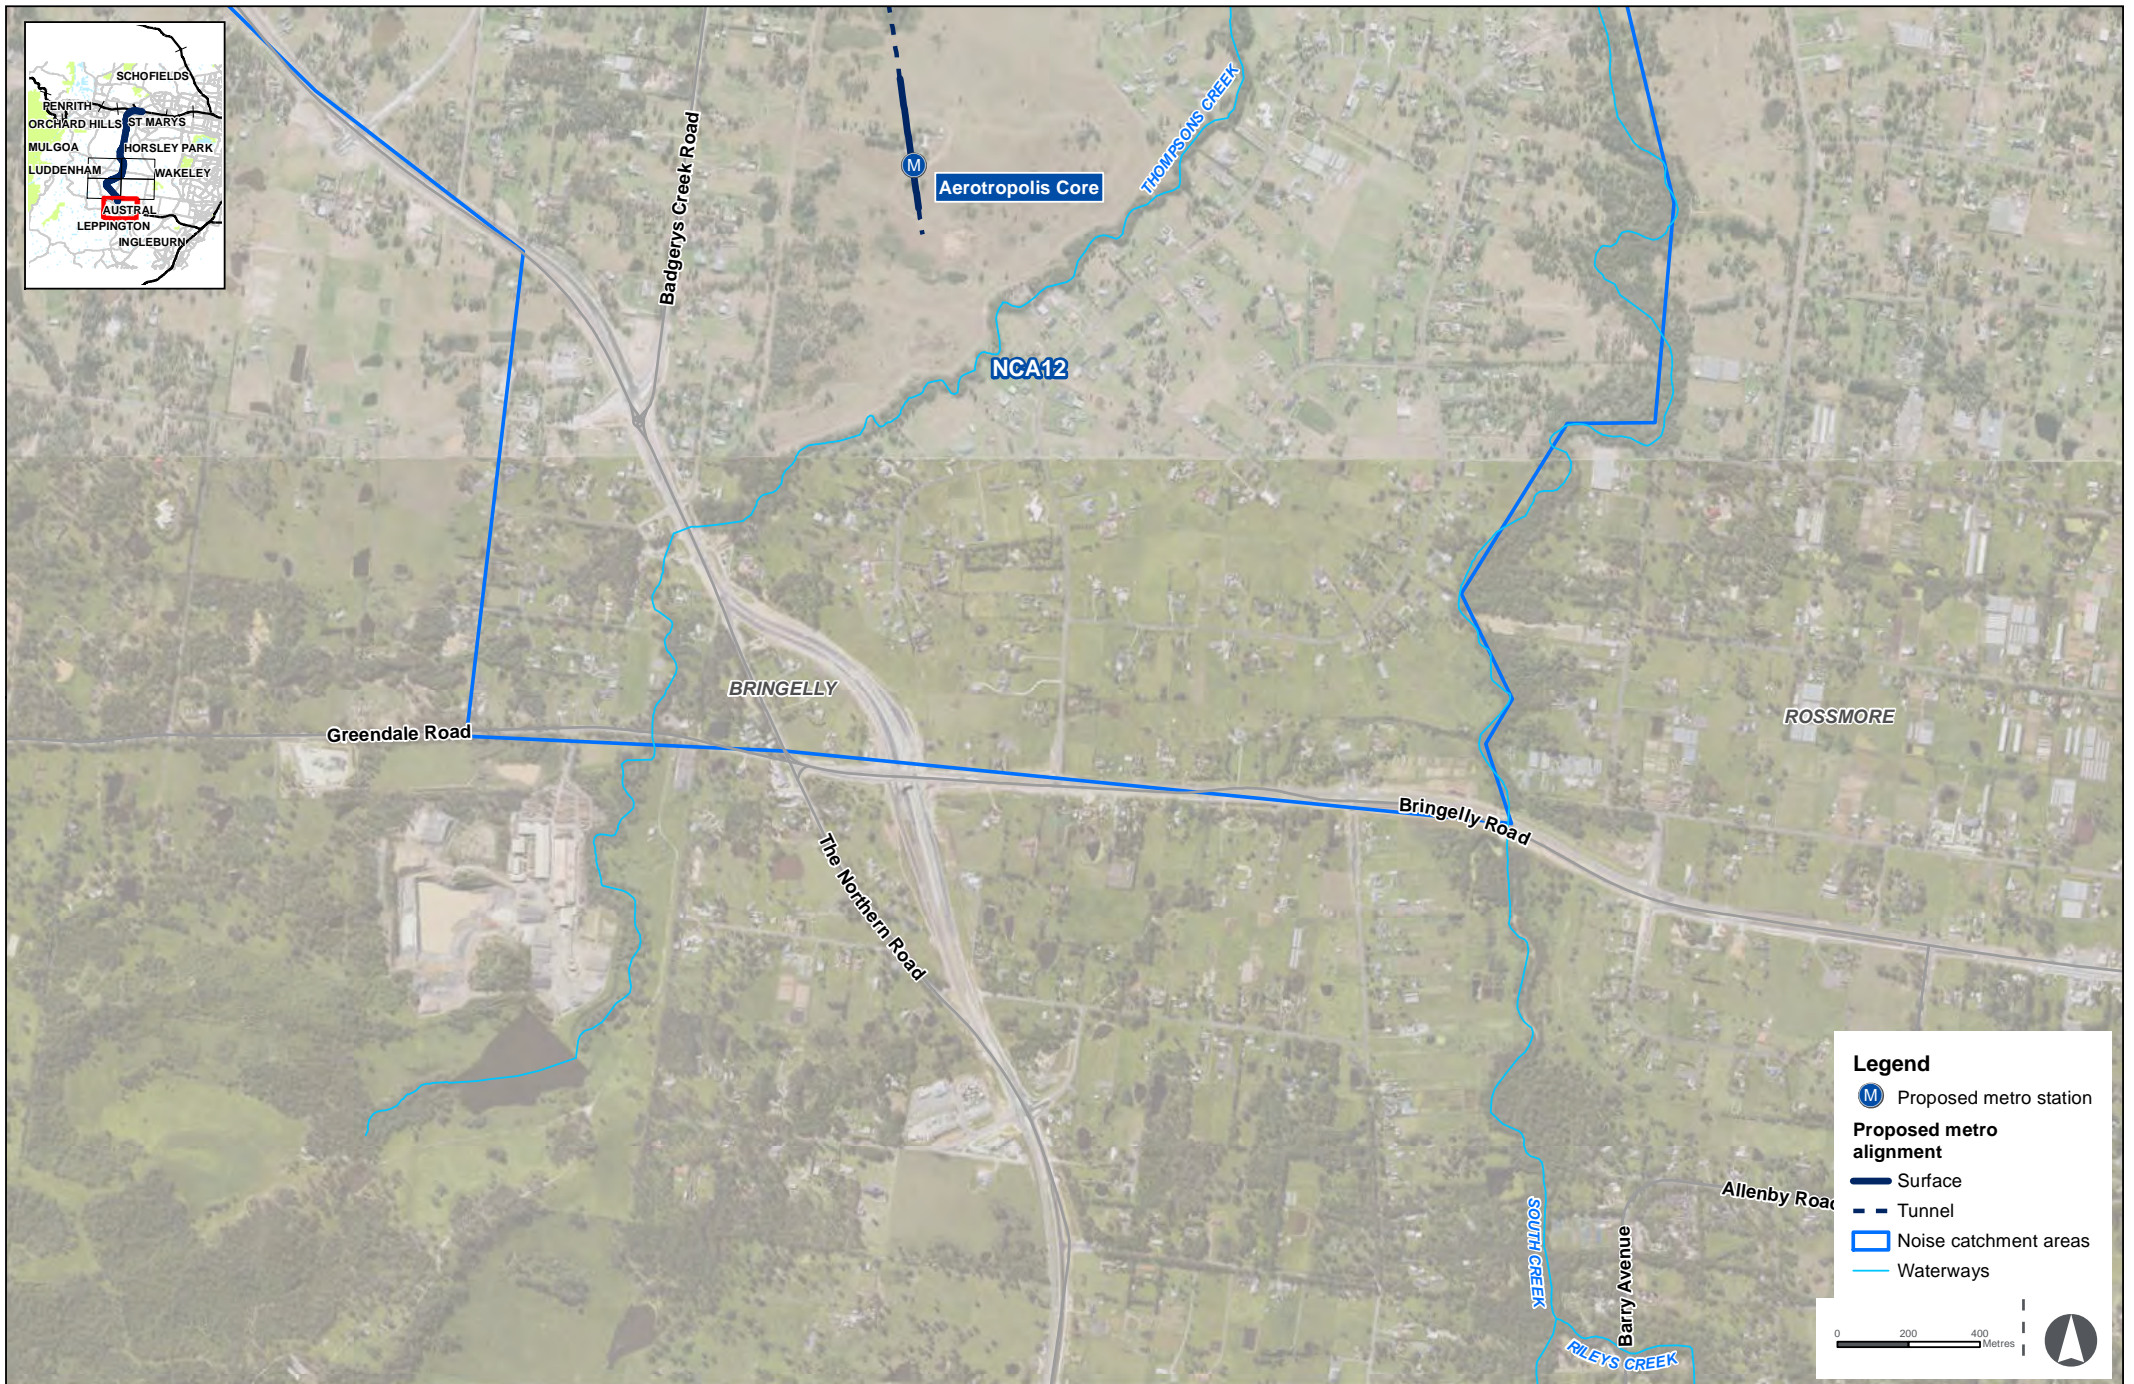





On-Airport Construction Works -Construction of stabling and maintenance and other ancillary facilities - Worst case

Figure 4-II

