


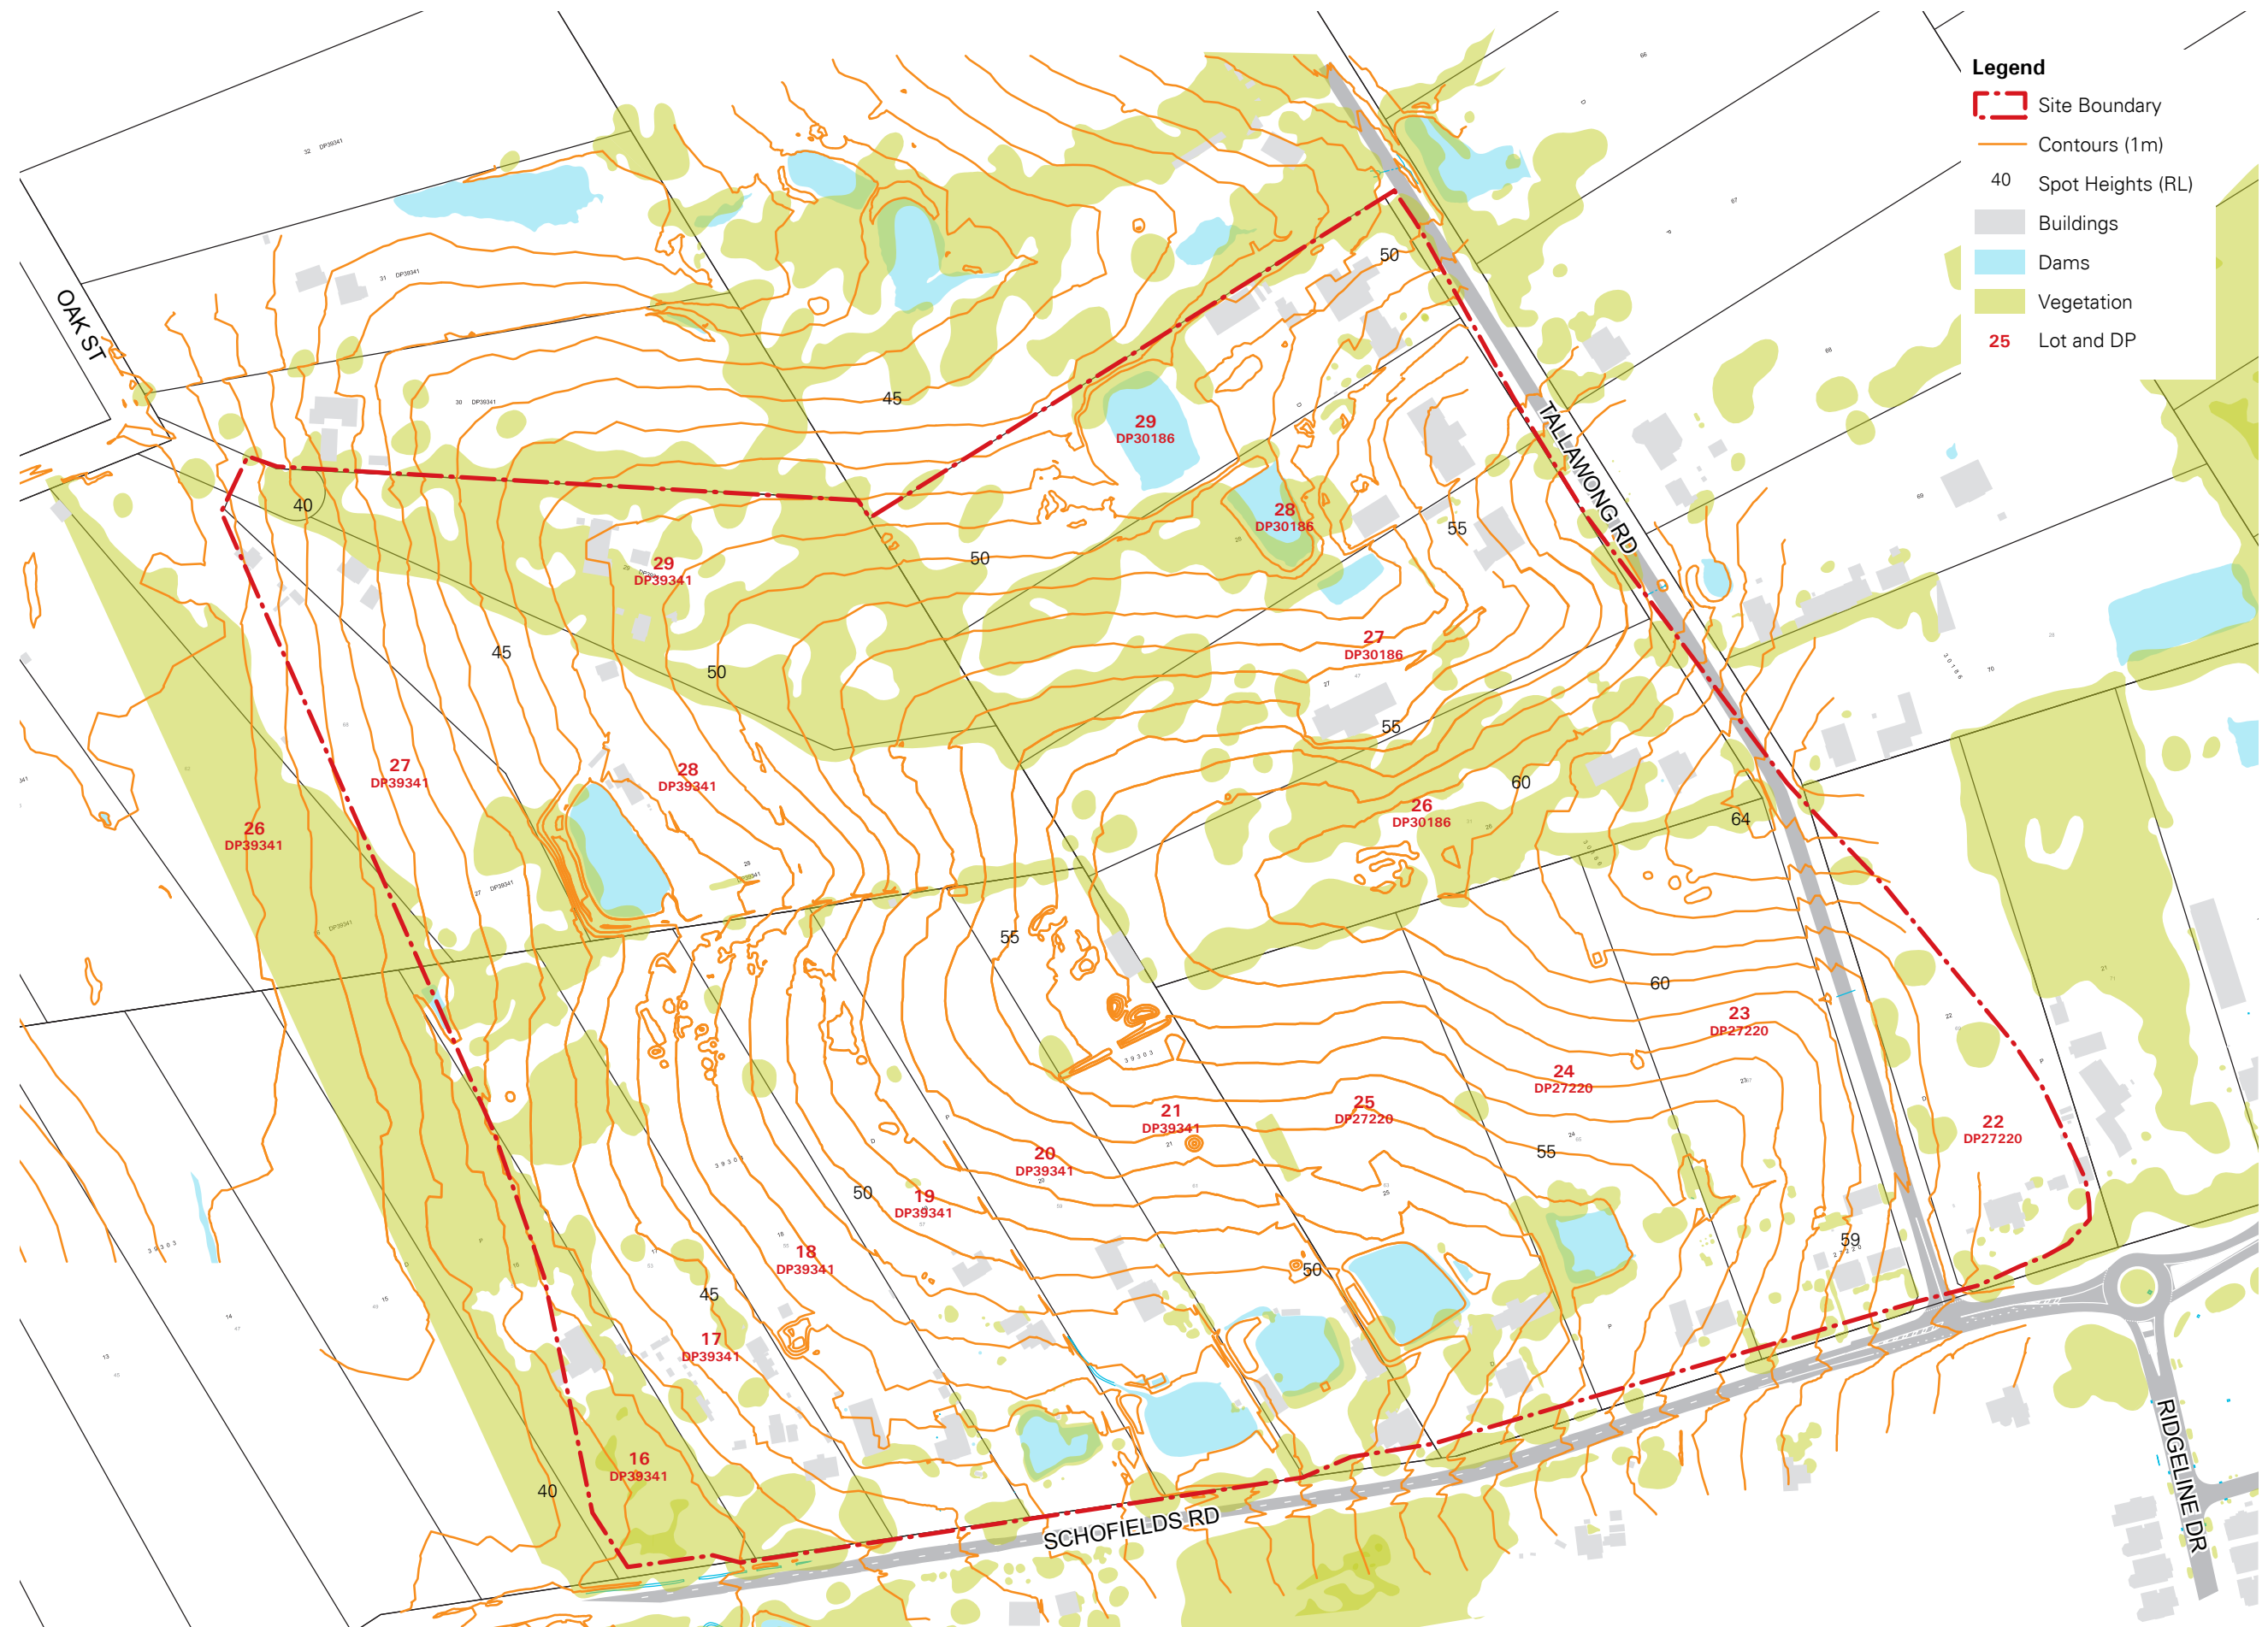


- Legend**
- Site Boundary
 - Contours (1m)
 - 40 Spot Heights (RL)
 - Buildings
 - Dams
 - Vegetation
 - 25 Lot and DP

Site Survey Plan


13075 | Tallawong Road, Rail Depot Expansion

150 mm ON ORIGINAL
0 10 20 30 40 50 60 70 80 90 100 110 120 130 140 150
Last modified: 29 May 13 - 10:10
Cadd: P-60220866_NWRL-10013-60-SWD-SKE-GN-24230.dwg

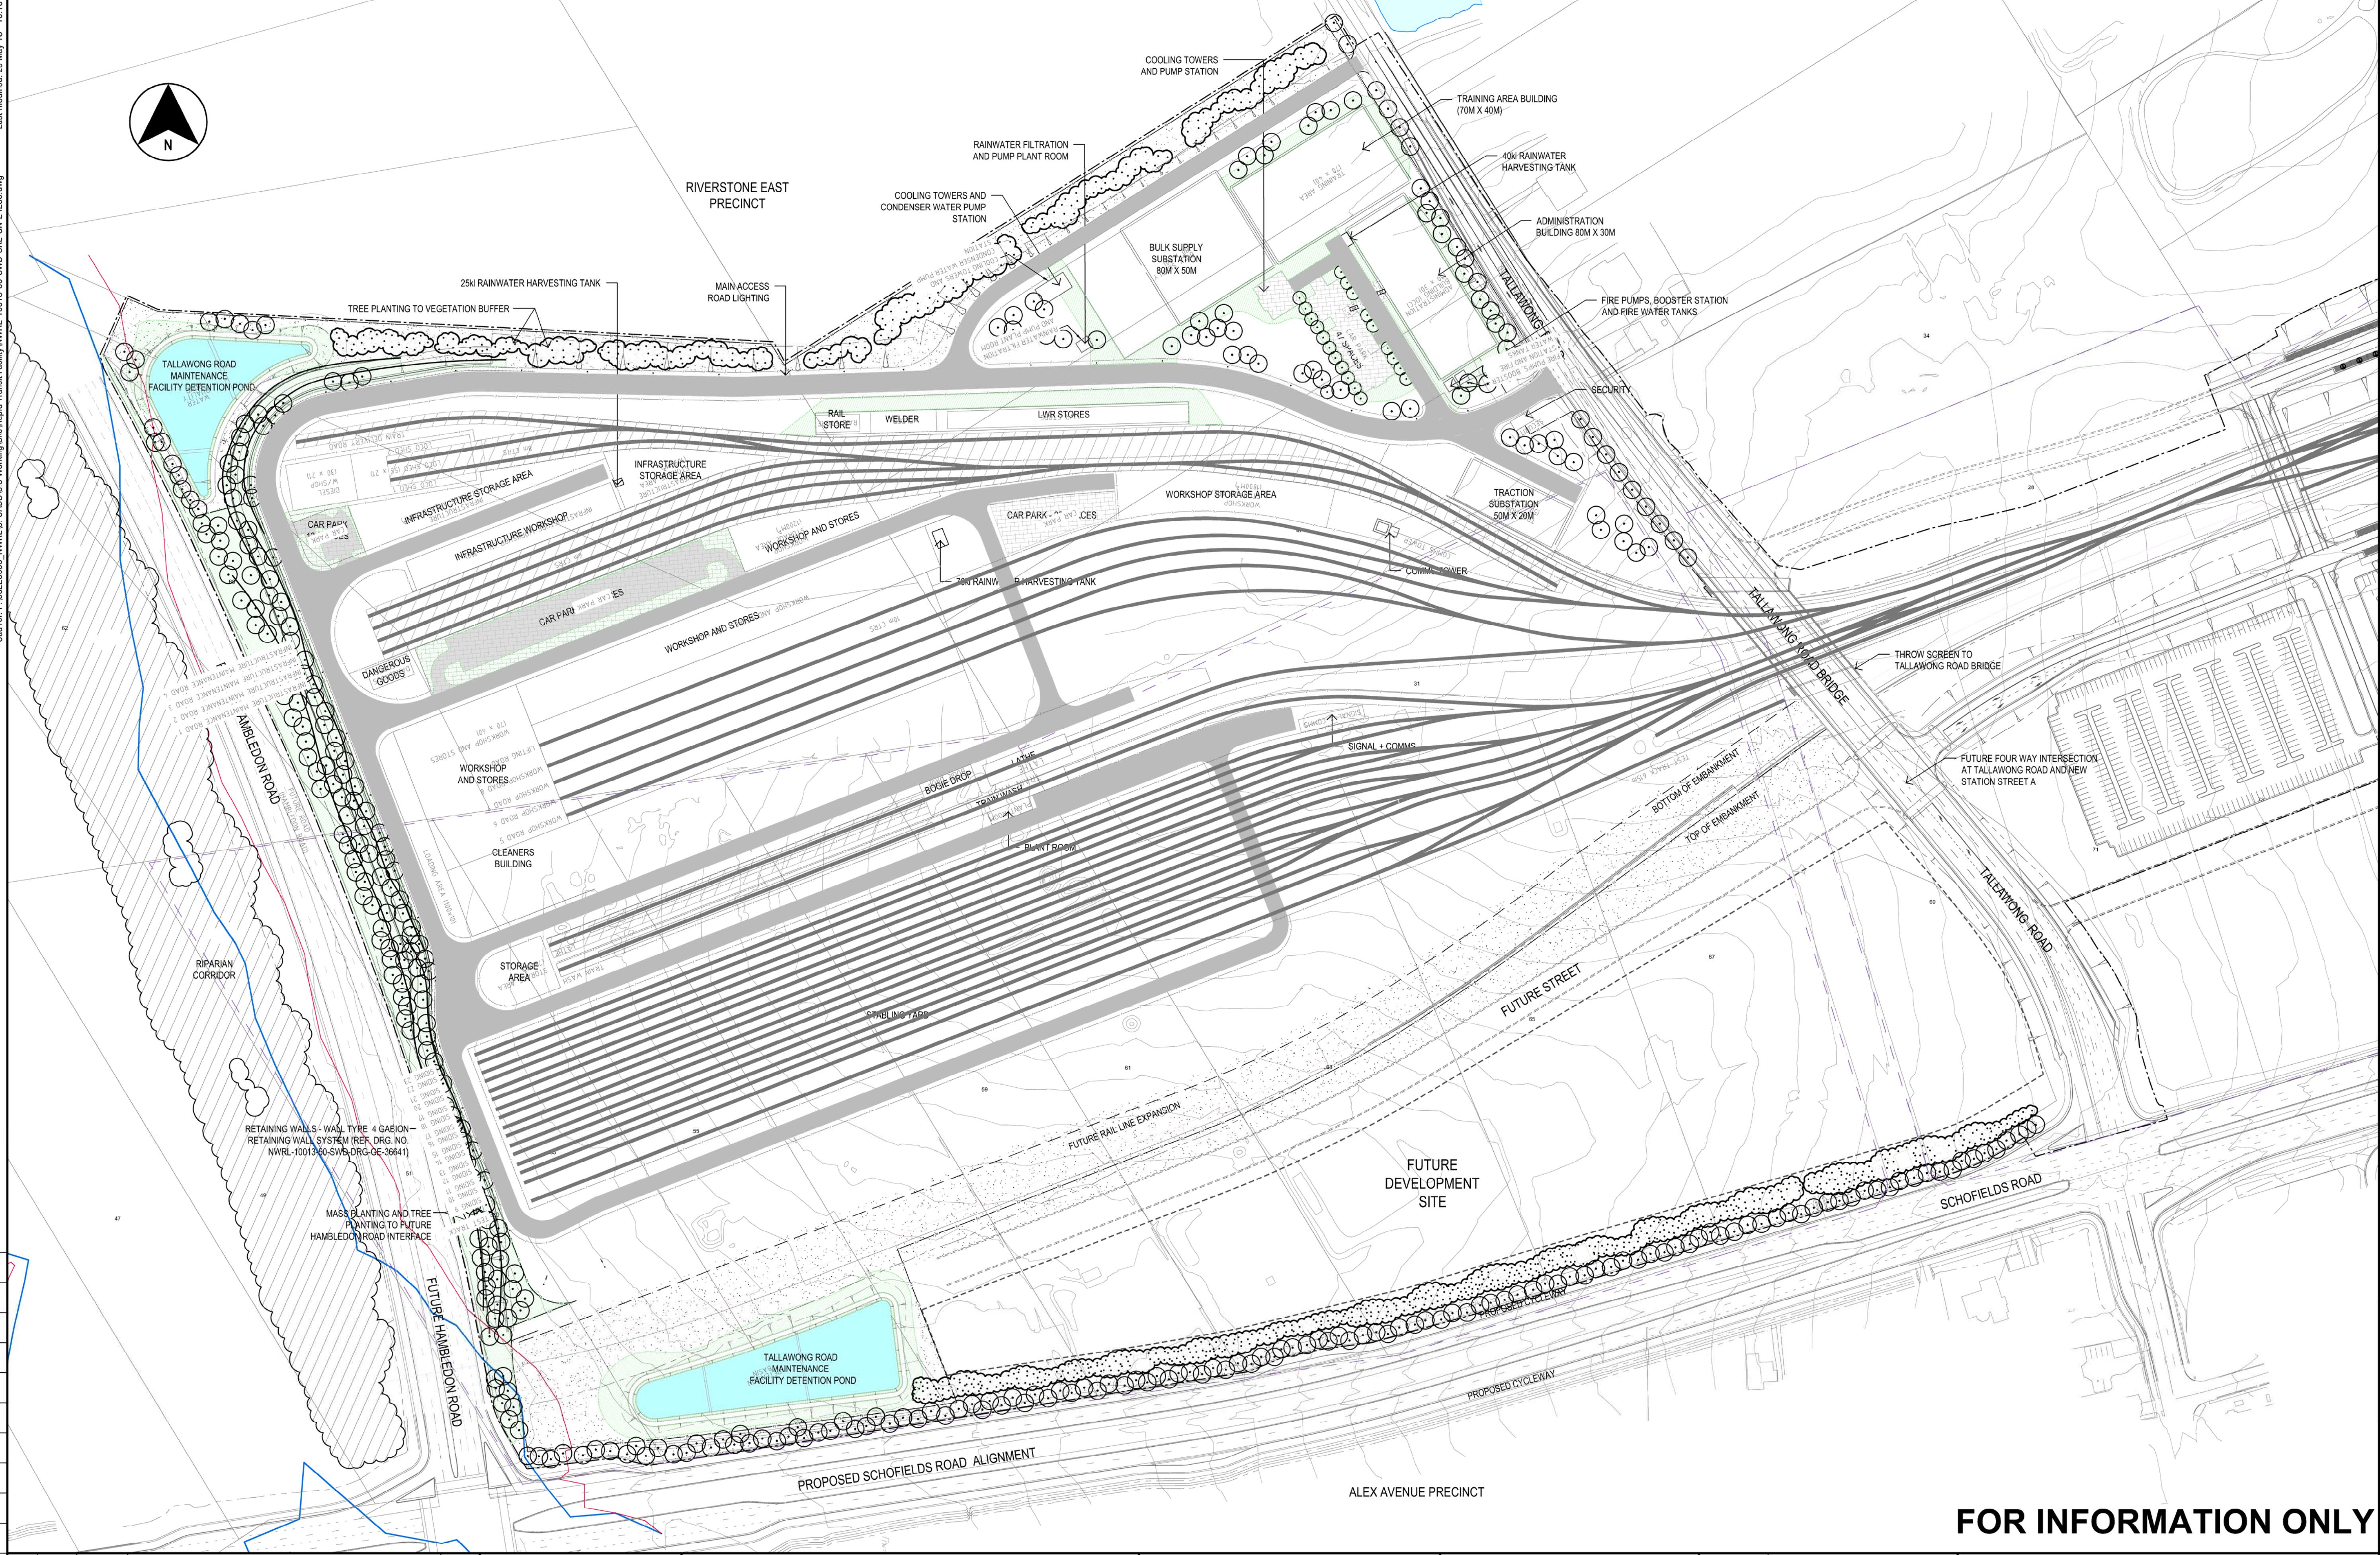

FOR INFORMATION ONLY

REV.	BY	DATE	DESCRIPTION	APPD.
A	J.S.	29.05.13	ISSUED FOR INFORMATION ONLY	

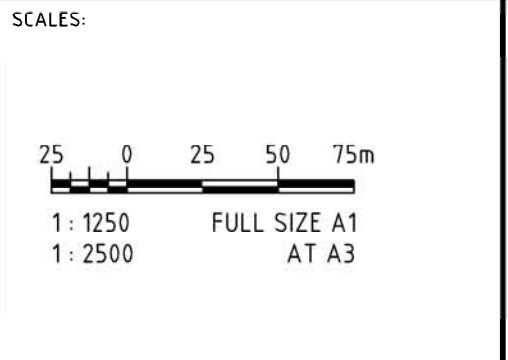

SERVICE PROVIDERS:


AECOM **COX**

GRIMSHAW **PARSONS BRINCKERHOFF**



DESIGNED	
DRAWN	J.SINGH
DESIGN CHECKED	
DATE	
DOCUMENT TYPE	INFORMATION DOCUMENT

NORTH WEST RAIL LINK	
RAPID TRANSIT RAIL FACILITY OPENING	
DOCUMENT NO.	
PROJECT NO - PROJECT PHASE - LOCATION CODE - DOC. TYPE - DISCIPLINE CODE - SKE No.	NWRL-10013-60-SWD-SKE-GN-24230
REVISION	A

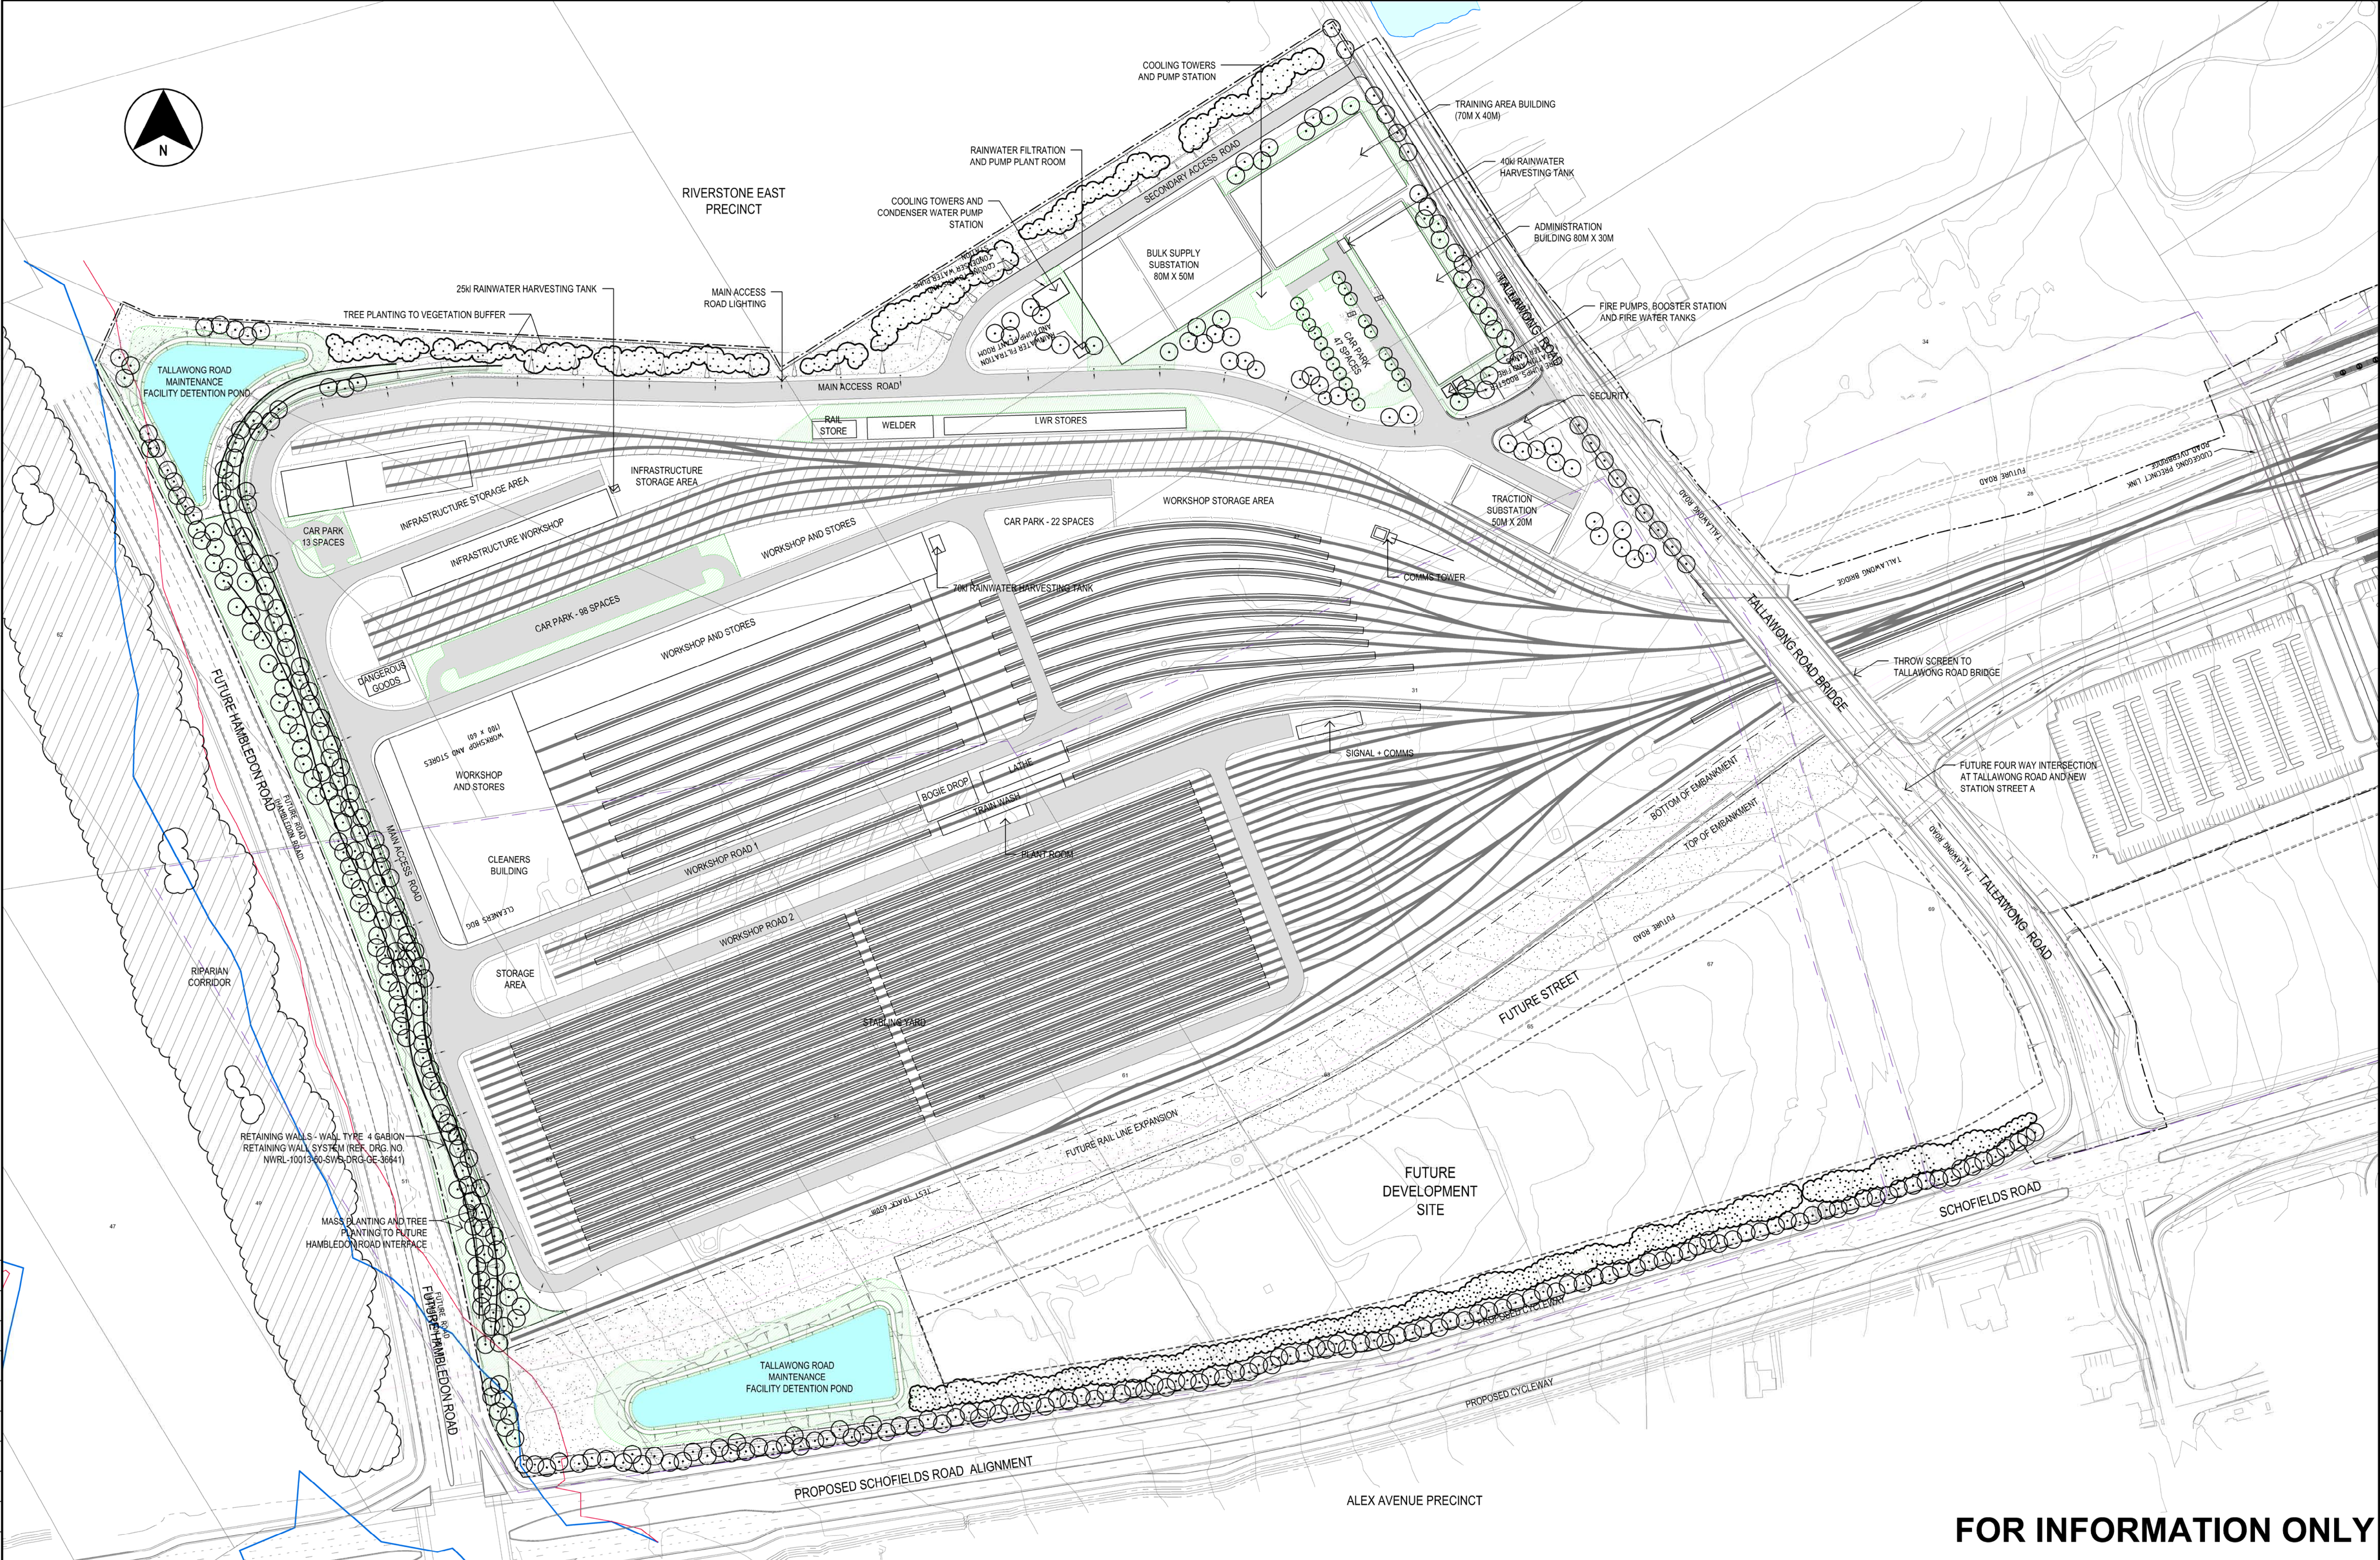


FOR INFORMATION ONLY

[illegible]

150 mm ON ORIGINAL
0 10 20 30 40 50 60 70 80 90 100 110 120 130 140 150
Card ref: P-60220686_NWRL-10013-50-TMF-SKE-CI-24121.dwg
Last modified: 06 Mar 13 - 11:52

FROM SYDNEY

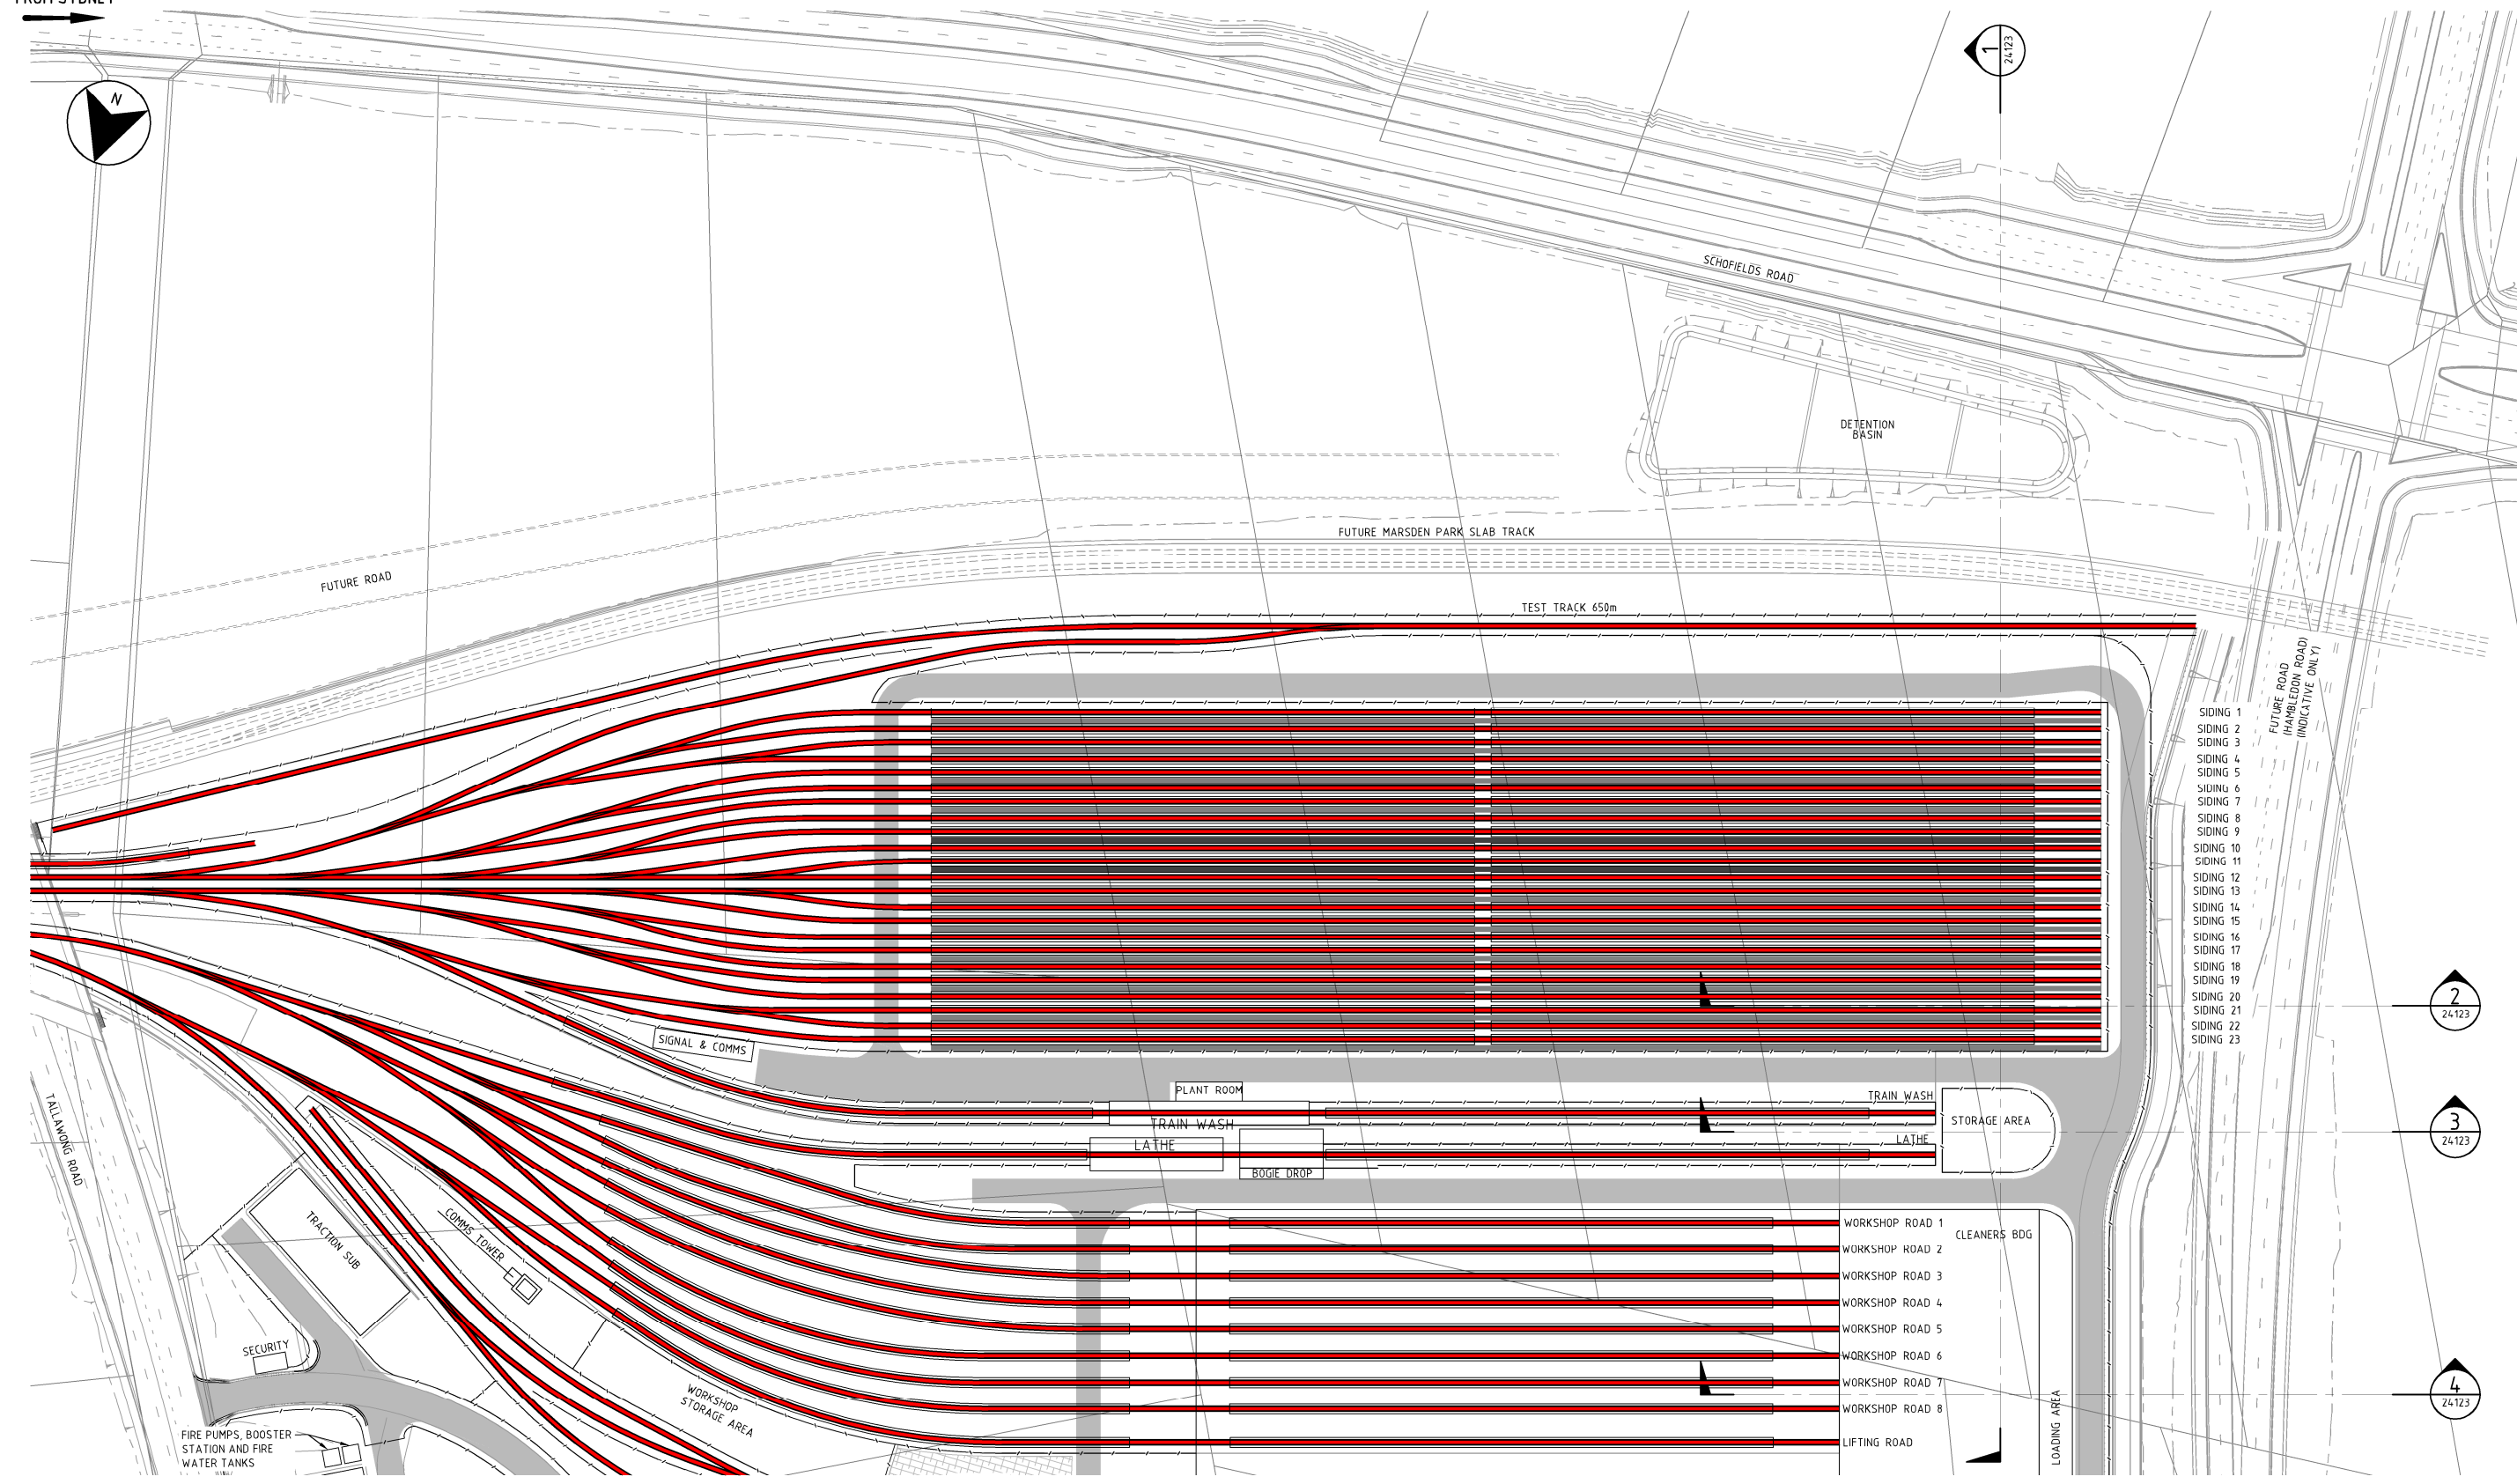

LEGEND

PROPOSED ALIGNMENT TRACK

PROPOSED FENCE LINE

MAINTENANCE ACCESS ROAD


NWRL-10013-50-TMF-SKE-CI-24122 FOR CONTINUATION

PLAN

SCALE 1:1000

FOR INFORMATION ONLY

REV.	BY	DATE	DESCRIPTION	APPD.
A	CM	06.03.13	FOR INFORMATION ONLY	

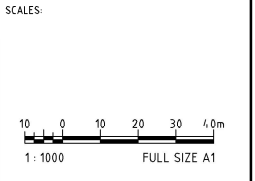

SERVICE PROVIDERS:

AECOM

COX


GRIMSHAW

PARSONS BRINCKERHOFF

Transport for NSW

DESIGNED	C.V.
DRAWN	A.G.
DESIGN CHECKED	M.M.
DATE	
STATUS	
DOCUMENT TYPE	INFORMATION DOCUMENT

NORTH WEST RAIL LINK	
TALLAWONG MAINTENANCE FACILITY	
STAGE 5 GENERAL ARRANGEMENT	
SHEET 1	
DOCUMENT NO.	
PROJECT NO - PROJECT PHASE - LOCATION CODE - DOC. TYPE - DISCIPLINE CODE - SKE No.:	REVISION
NWRL-10013-50-TMF-SKE-CI-24121	A

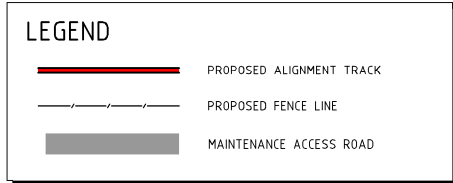

SCALE 1:1000







10 0 10 20 30 40m
1 : 1000 FULL SIZE A1

AECOM **COX**

GRIMSHAW **PARSONS
BRINCKERHOFF**




FOR INFORMATION ONLY

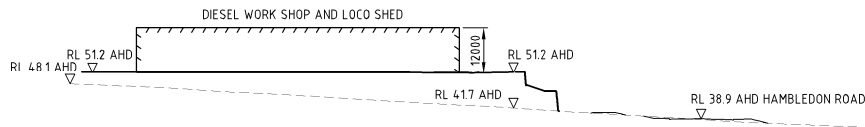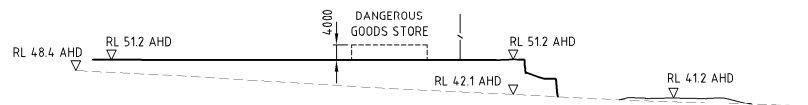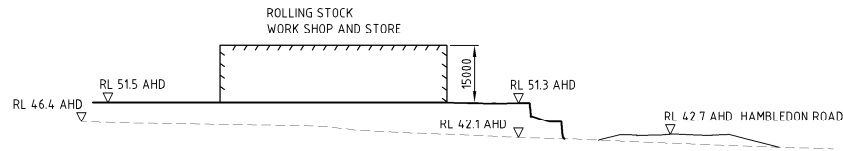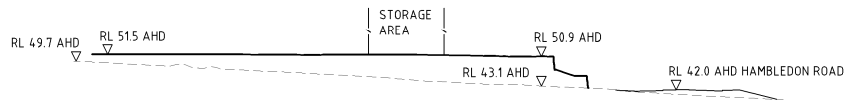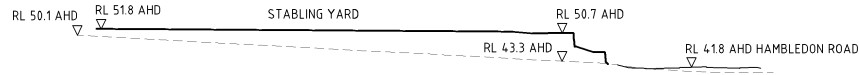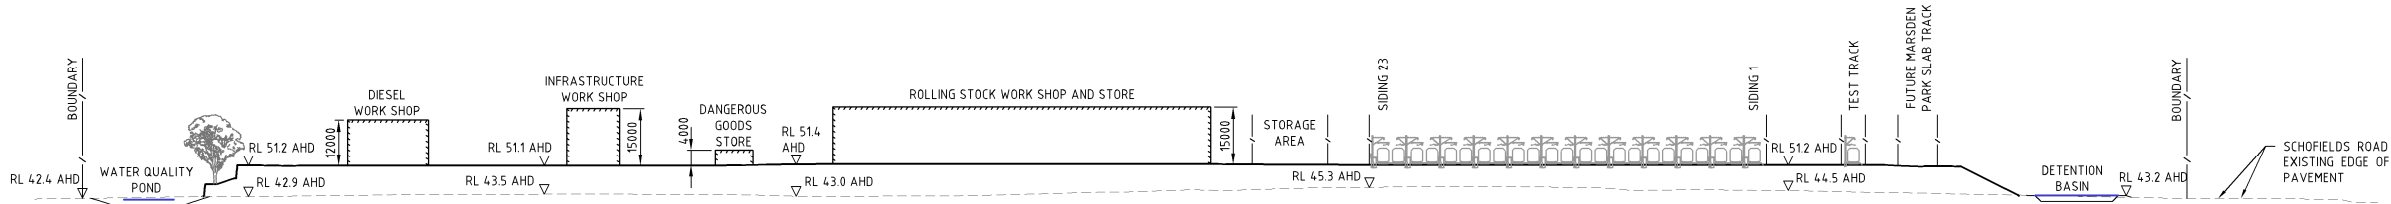

FOR INFORMATION ONLY

REV.	BY	DATE	DESCRIPTION	APPD.
A	CM	06.03.15	FOR INFORMATION ONLY	

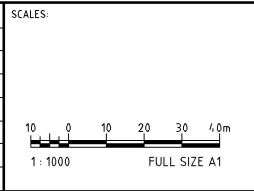

SERVICE PROVIDERS:

AECOM COX GRIMSHAW PARSONS BRINCKERHOFF

NSW GOVERNMENT Transport for NSW

DESIGNED	C.V.	NORTH WEST RAIL LINK TALLAWONG MAINTENANCE FACILITY STAGE 5 SECTIONS	
DRAWN	A.G.		
DESIGN CHECKED	M.M.		
DATE			
STATUS			
DOCUMENT TYPE		DOCUMENT NO.	
INFORMATION DOCUMENT		PROJECT NO - PROJECT PHASE - LOCATION CODE - DOC. TYPE - DISCIPLINE CODE - SKE No.: NWRL-10013-50-TMF-SKE-CI-24123	REVISION A

