


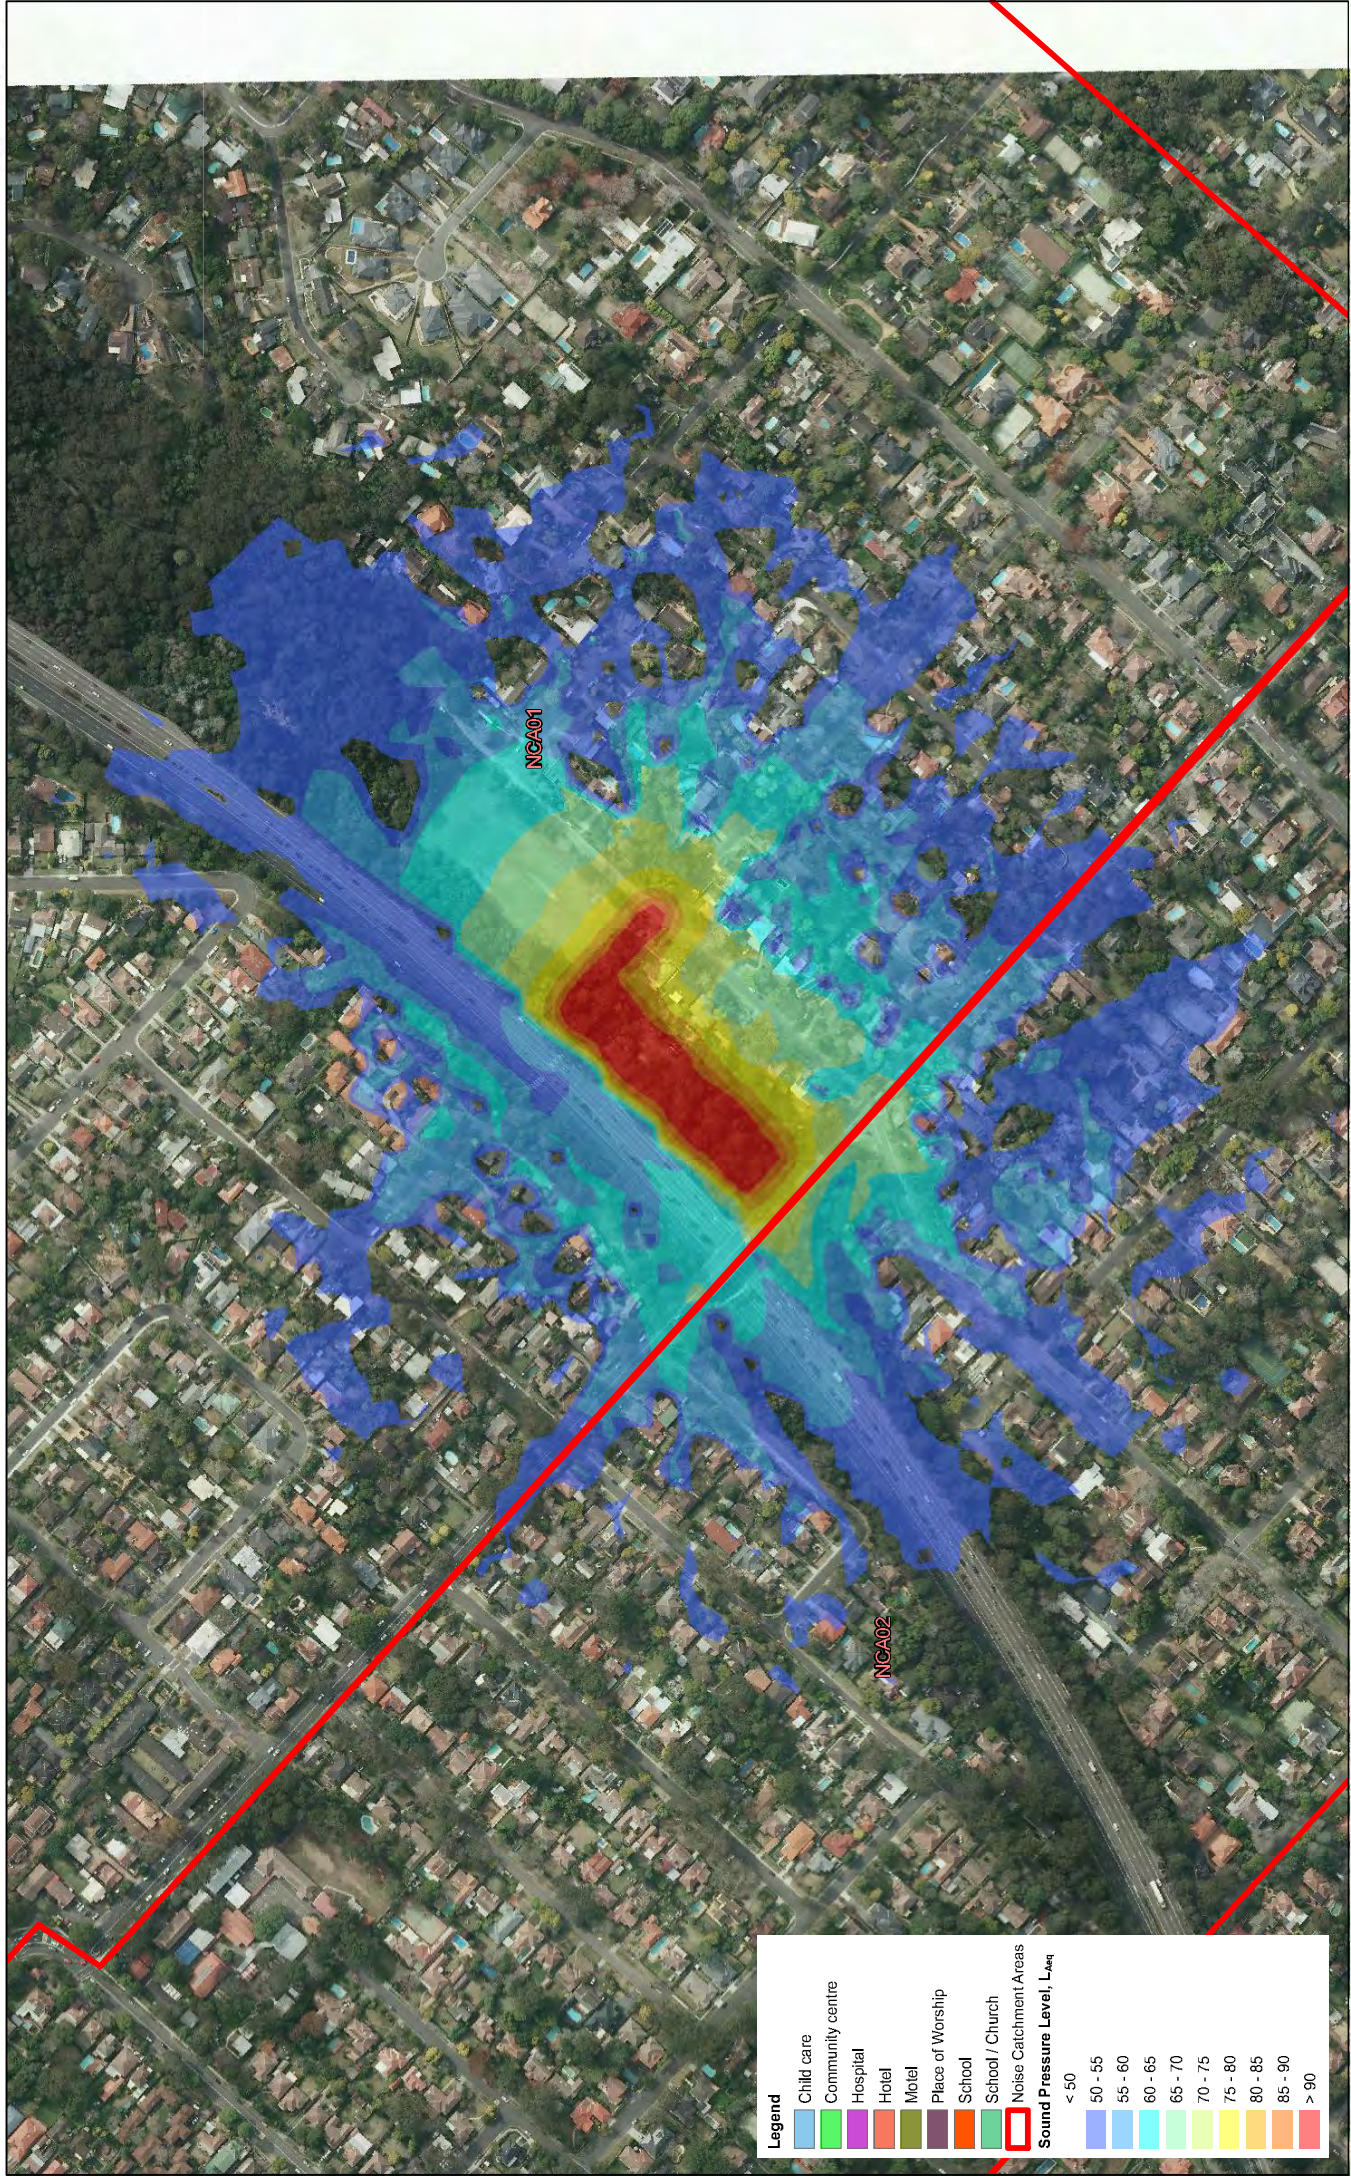

Legend

Child care

Community centre

Hospital

Motel

Motel

Places of Worship

School

School / Church

Noise Catchment Areas

Sound Pressure Level, L_{Aeq}

< 50

50 - 55

55 - 60

60 - 65

65 - 70

70 - 75

75 - 80

80 - 85

85 - 90

> 90

Time	Descriptor	NCA01	NCA02	NCA03	NCA04	NCA05	NCA06	NCA07	NCA08	NCA09	NCA10	NCA11	NCA12	NCA13	NCA14	NCA15
Day	Background	56	56	53	51	41	47	41	44	48	44	51	39	49	53	53
	NML	66	66	63	61	51	57	61	54	58	54	61	49	59	63	63
Evening	Background	52	54	50	47	40	47	38	46	48	40	46	39	44	47	48
	NML	57	59	55	52	45	52	43	51	53	45	51	44	49	52	53
Night	Background	45	43	41	41	35	39	30	39	44	36	37	33	33	35	38
	NML	50	48	46	46	40	44	35	44	49	41	42	38	38	40	43

NorthConnex

Clear Site - Junction Road construction compound


MAY 2014

60300664


1

0 50 100 200 m

N

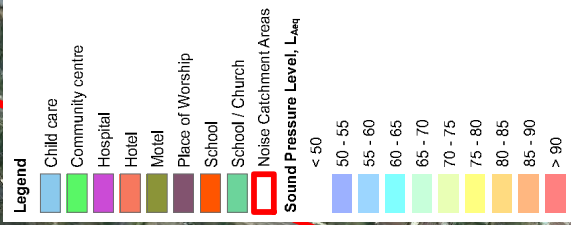

Time	Descriptor	NC/A01	NC/A02	NC/A03	NC/A04	NC/A05	NC/A06	NC/A07	NC/A08	NC/A09	NC/A10	NC/A11	NC/A12	NC/A13	NC/A14	NC/A15
Day	Background	56	56	53	51	51	47	41	44	48	51	49	46	49	53	53
	NIL	56	56	53	51	51	47	41	44	48	51	49	46	49	53	53
Evening	Background	52	54	50	47	40	47	38	46	48	40	46	39	44	47	48
	NIL	57	59	55	52	45	52	43	51	53	45	51	44	40	52	53
Night	Background	45	43	41	41	35	39	30	39	44	38	37	33	33	35	38
	NIL	50	48	46	46	44	44	35	44	49	41	42	38	38	40	43

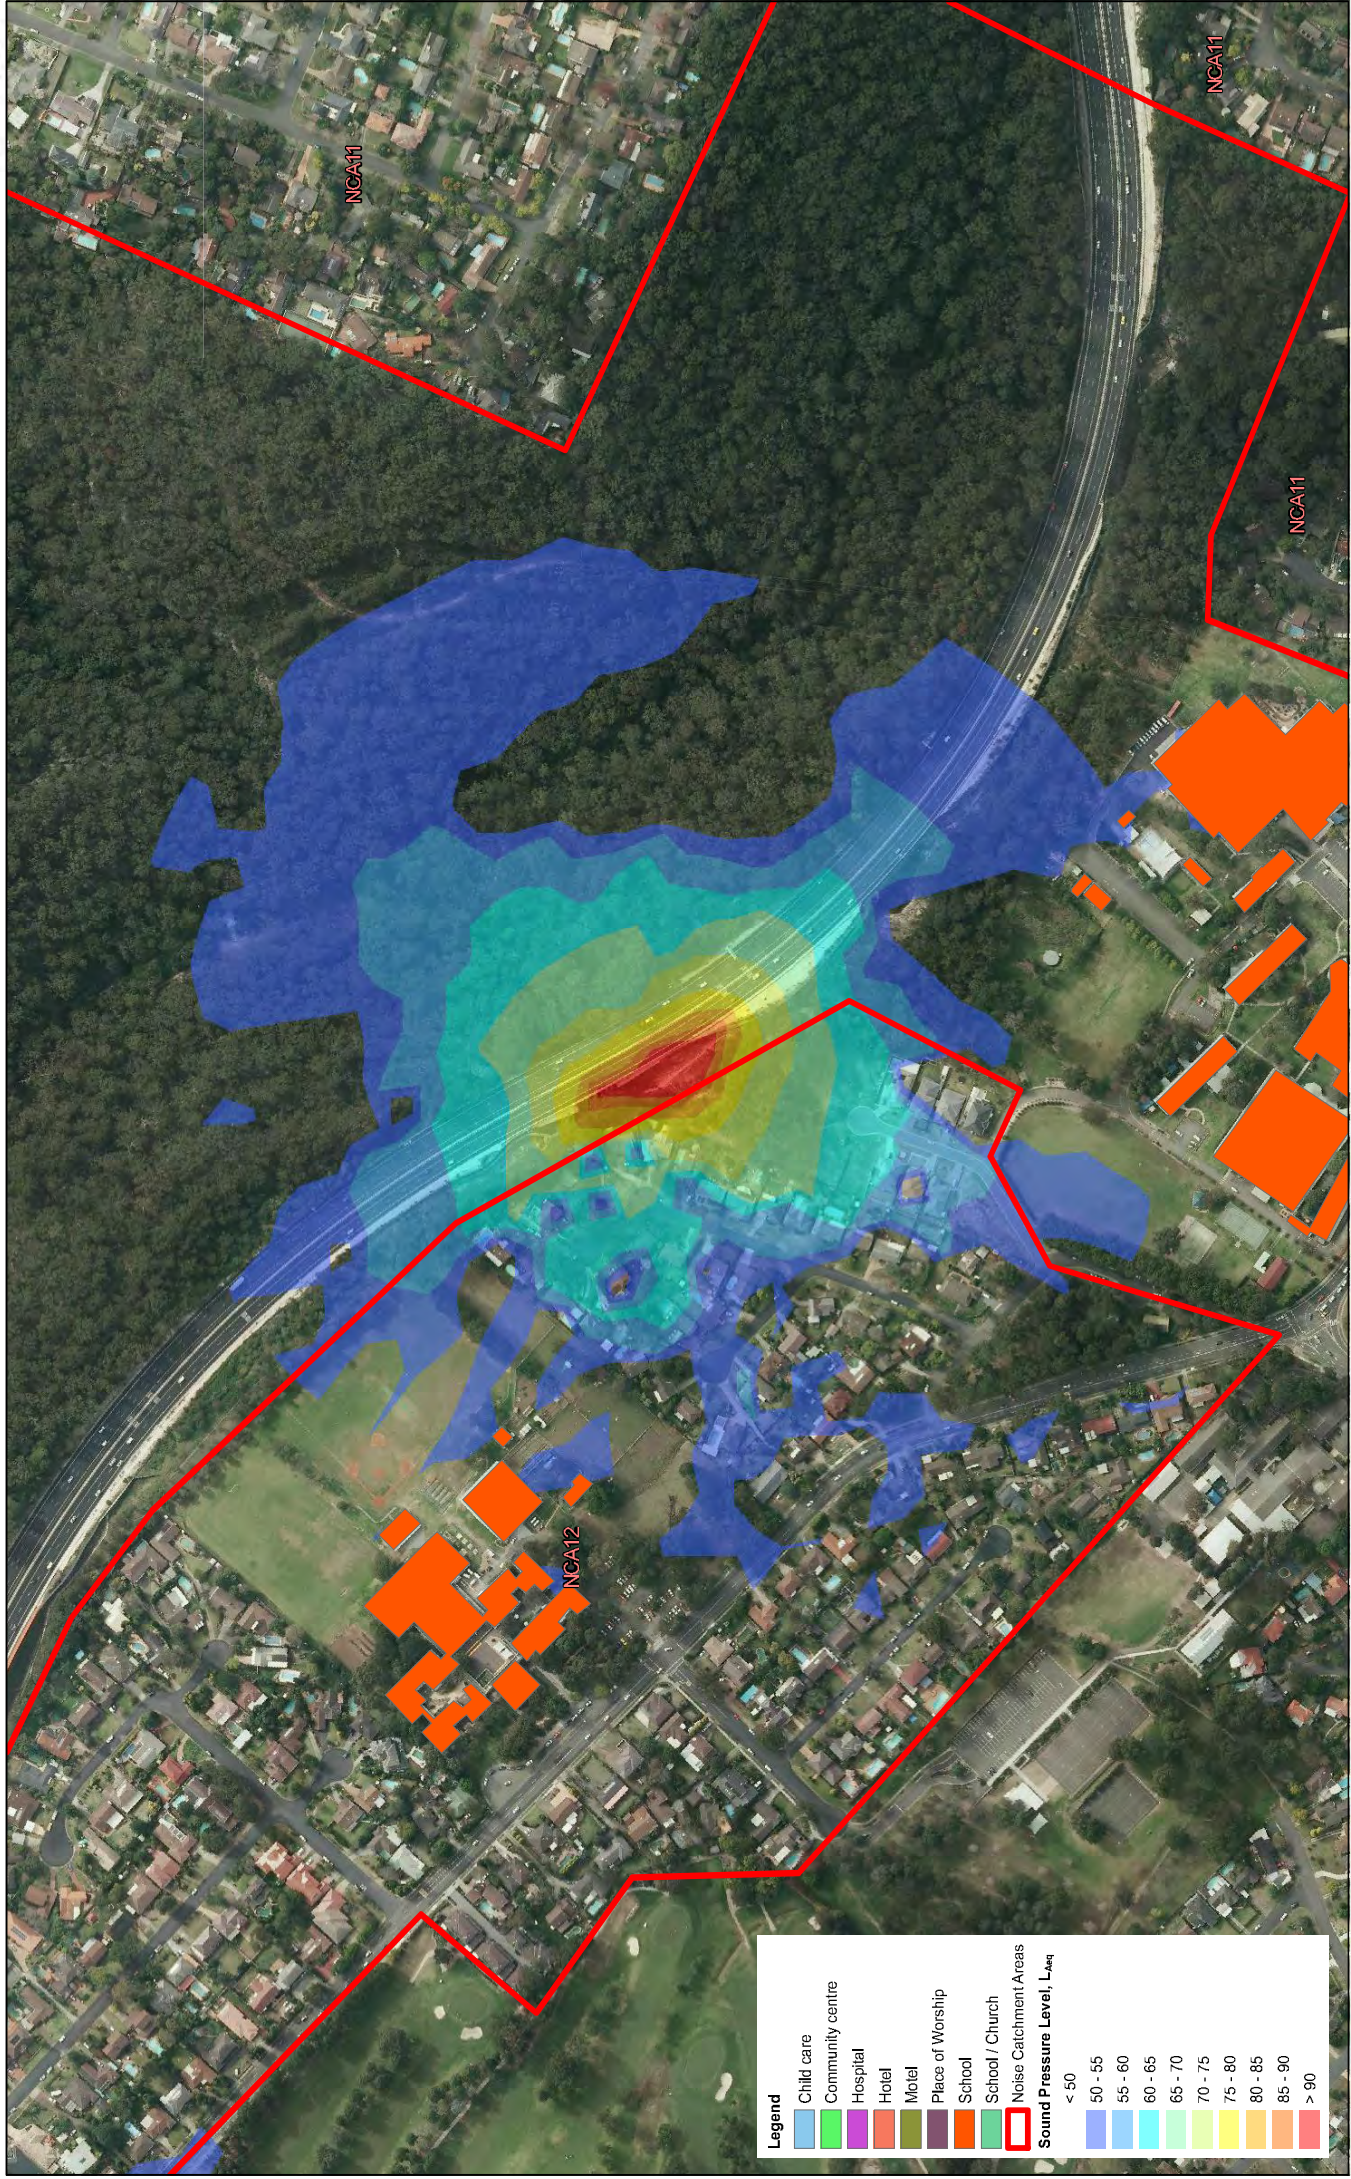


Legend

- Child care
- Community centre
- Hospital
- Hotel
- Motel
- Places of Worship
- School
- School / Church
- Noise Catchment Areas

Sound Pressure Level, L_{Aeq}

- < 50
- 50 - 55
- 55 - 60
- 60 - 65
- 65 - 70
- 70 - 75
- 75 - 80
- 80 - 85
- 85 - 90
- > 90


Time	Descriptor	NCA01	NCA02	NCA03	NCA04	NCA05	NCA06	NCA07	NCA08	NCA09	NCA10	NCA11	NCA12	NCA13	NCA14	NCA15
Day	Background	56	56	53	51	41	47	41	44	48	44	51	39	49	53	53
	NM	66	66	63	61	51	57	61	54	58	54	61	49	59	63	63
Evening	Background	52	54	50	47	40	47	43	38	46	40	46	39	44	47	48
	NM	57	59	55	52	45	52	51	45	53	45	51	44	49	52	53
Night	Background	45	43	41	41	35	39	30	39	44	36	37	33	33	35	38
	NM	50	48	46	46	40	44	35	44	49	41	42	38	38	40	43

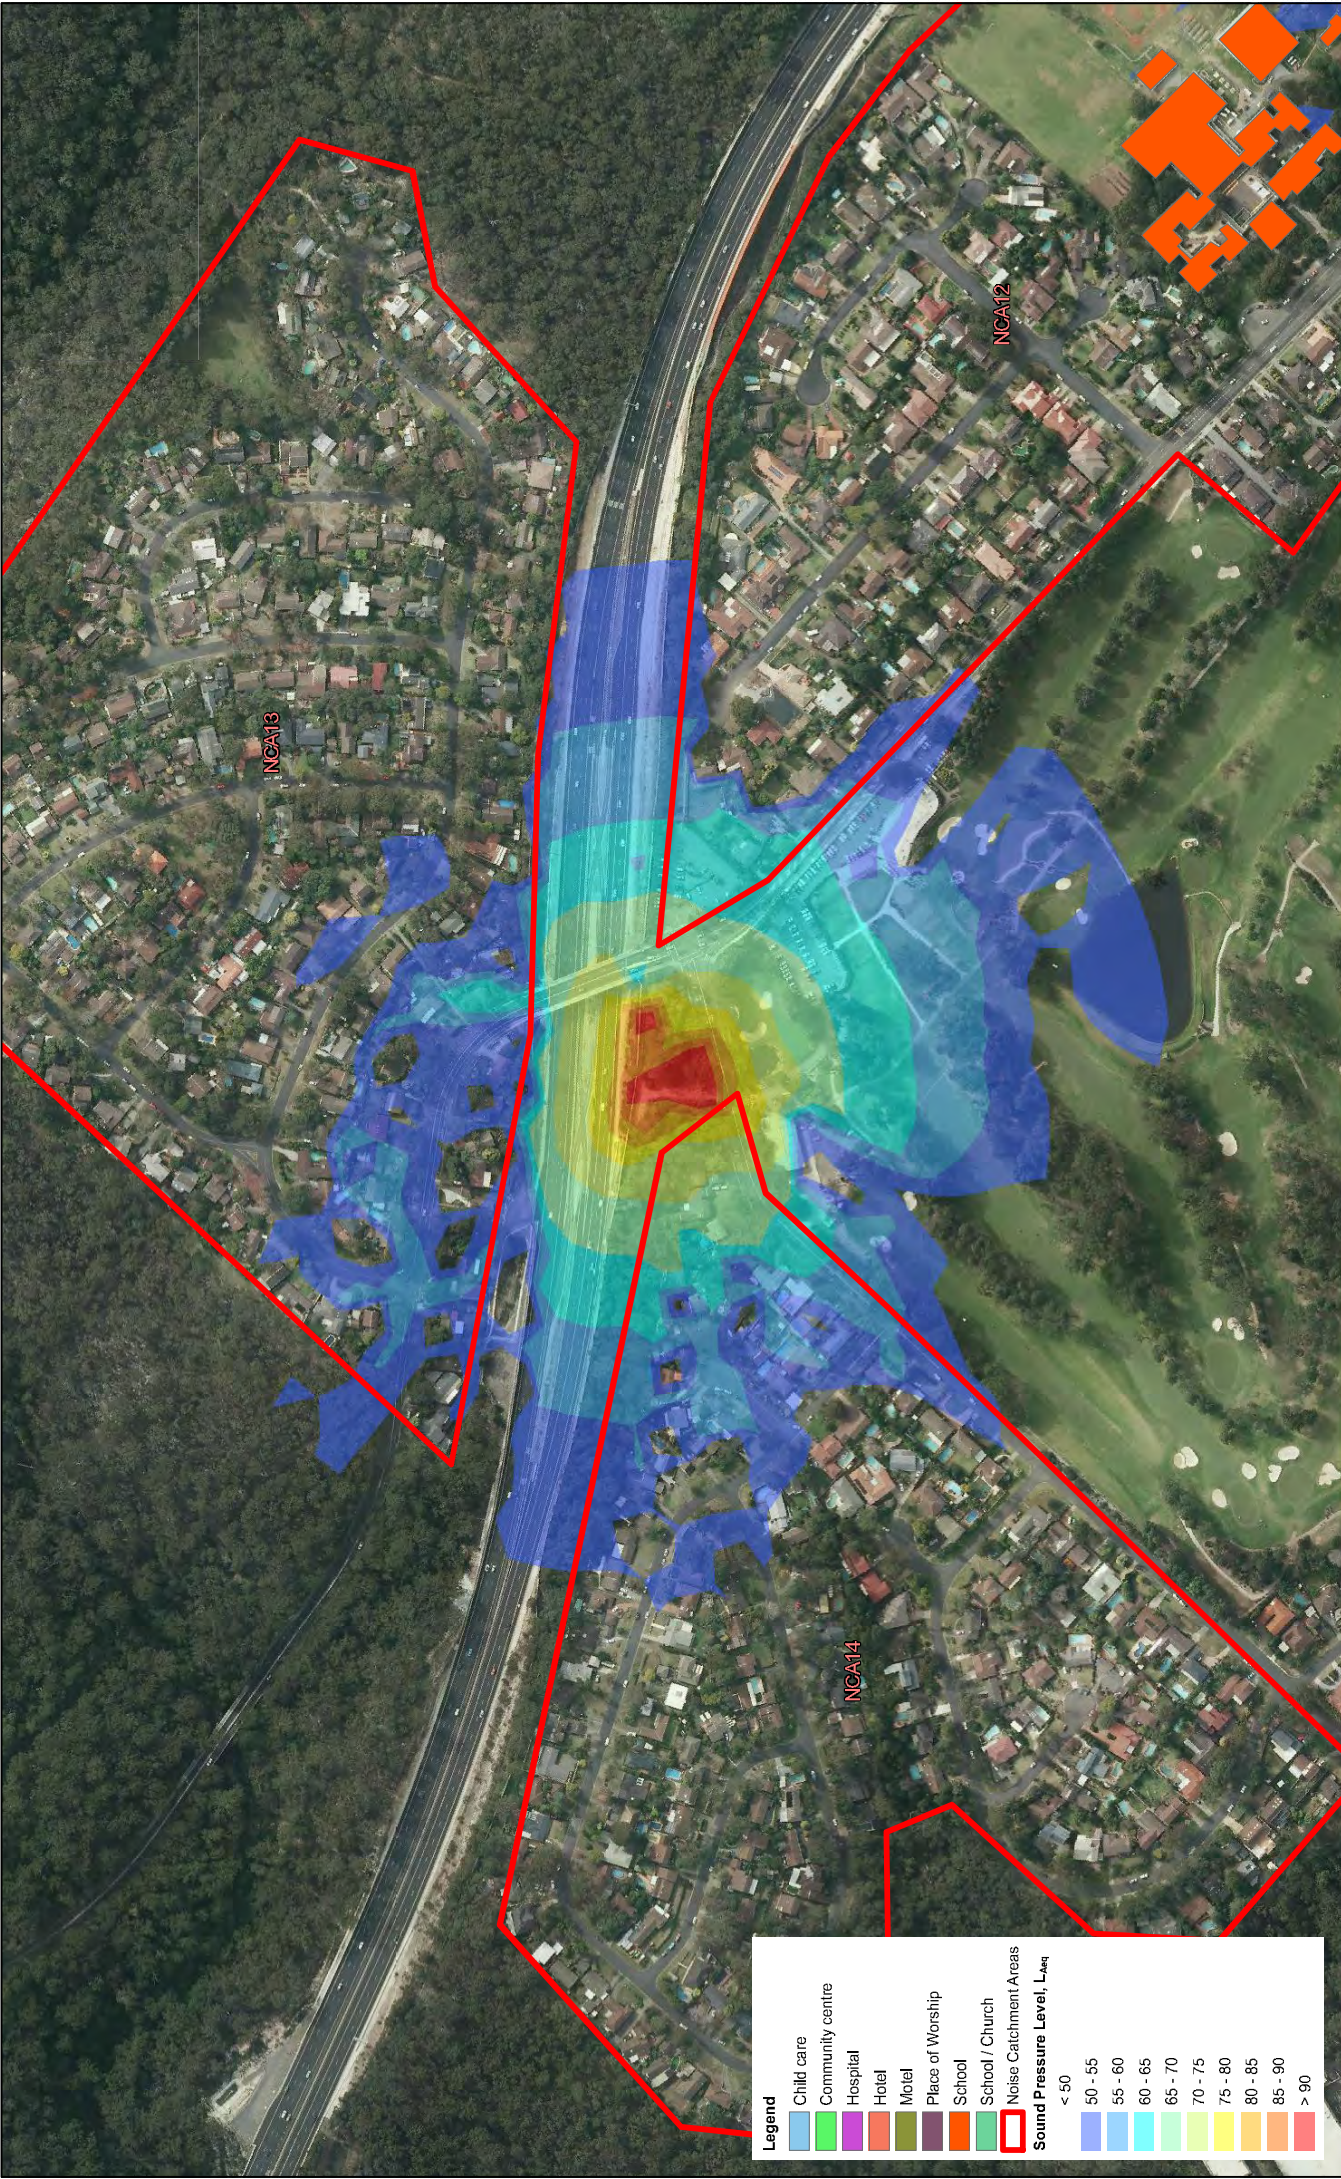


Time	Descriptor	NCA01	NCA02	NCA03	NCA04	NCA05	NCA06	NCA07	NCA08	NCA09	NCA10	NCA11	NCA12	NCA13	NCA14	NCA15
Day	Background	56	56	53	51	41	47	41	44	48	44	51	39	49	53	53
	NM	66	66	63	61	51	57	61	54	58	54	61	49	59	63	63
Evening	Background	52	54	50	47	40	47	38	46	48	40	46	39	44	47	48
	NM	57	59	55	52	45	52	43	51	53	45	51	44	49	52	53
Night	Background	45	43	41	41	35	39	30	39	44	35	37	33	33	35	38
	NM	50	48	46	46	40	44	35	44	49	41	42	38	38	40	43



Time	Descriptor	NCA01	NCA02	NCA03	NCA04	NCA05	NCA06	NCA07	NCA08	NCA09	NCA10	NCA11	NCA12	NCA13	NCA14	NCA15
Day	Background	56	56	53	51	41	47	41	44	48	44	51	38	49	53	53
	NHL	66	66	63	61	51	57	61	64	68	64	61	48	59	63	63
Evening	Background	52	54	50	47	40	47	38	46	48	40	46	39	44	47	48
	NHL	57	59	55	52	45	52	43	51	53	45	51	44	49	52	53
Night	Background	45	43	41	41	35	39	30	39	44	36	37	33	33	35	38
	NHL	50	48	46	46	40	44	35	44	49	41	42	38	38	40	43

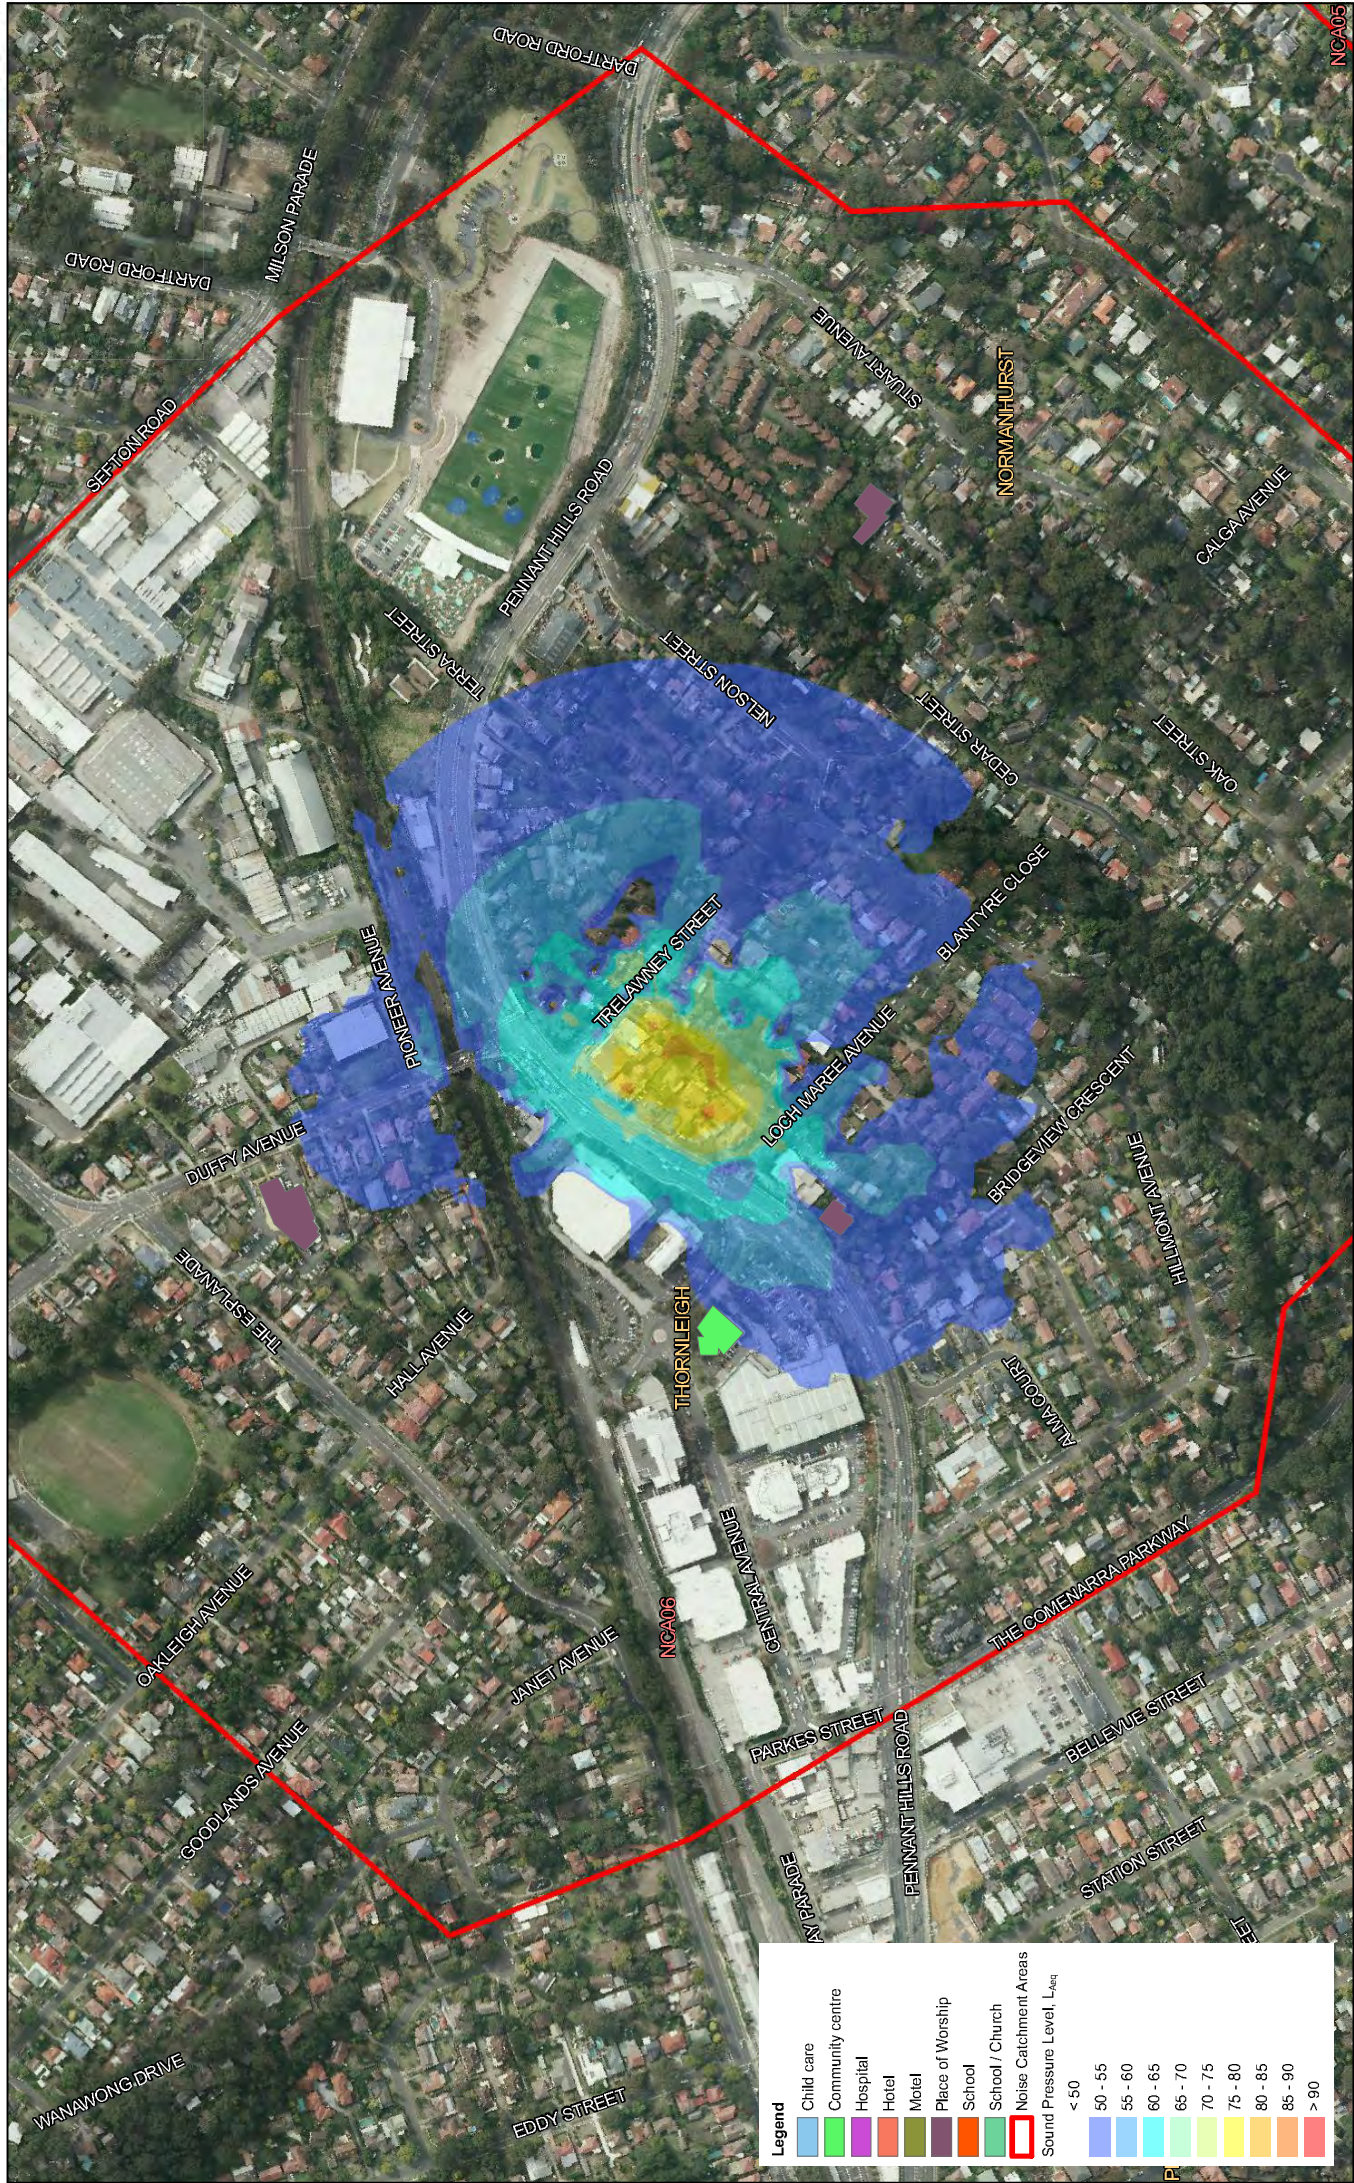

Time	Descriptor	NCA01	NCA02	NCA03	NCA04	NCA05	NCA06	NCA07	NCA08	NCA09	NCA10	NCA11	NCA12	NCA13	NCA14	NCA15
Background	Background	56	56	53	51	41	47	41	44	48	44	51	39	49	53	53
Day	Day	66	66	63	61	51	57	51	64	68	64	61	49	59	63	63
Evening	Background	52	54	50	47	40	47	38	46	48	40	46	39	44	47	48
Evening	NNL	57	59	55	52	45	52	43	51	53	45	51	44	49	52	53
Night	Background	45	43	41	35	39	39	30	39	44	36	37	33	33	35	38
Night	NNL	50	48	46	46	40	44	35	44	49	41	42	38	38	40	43

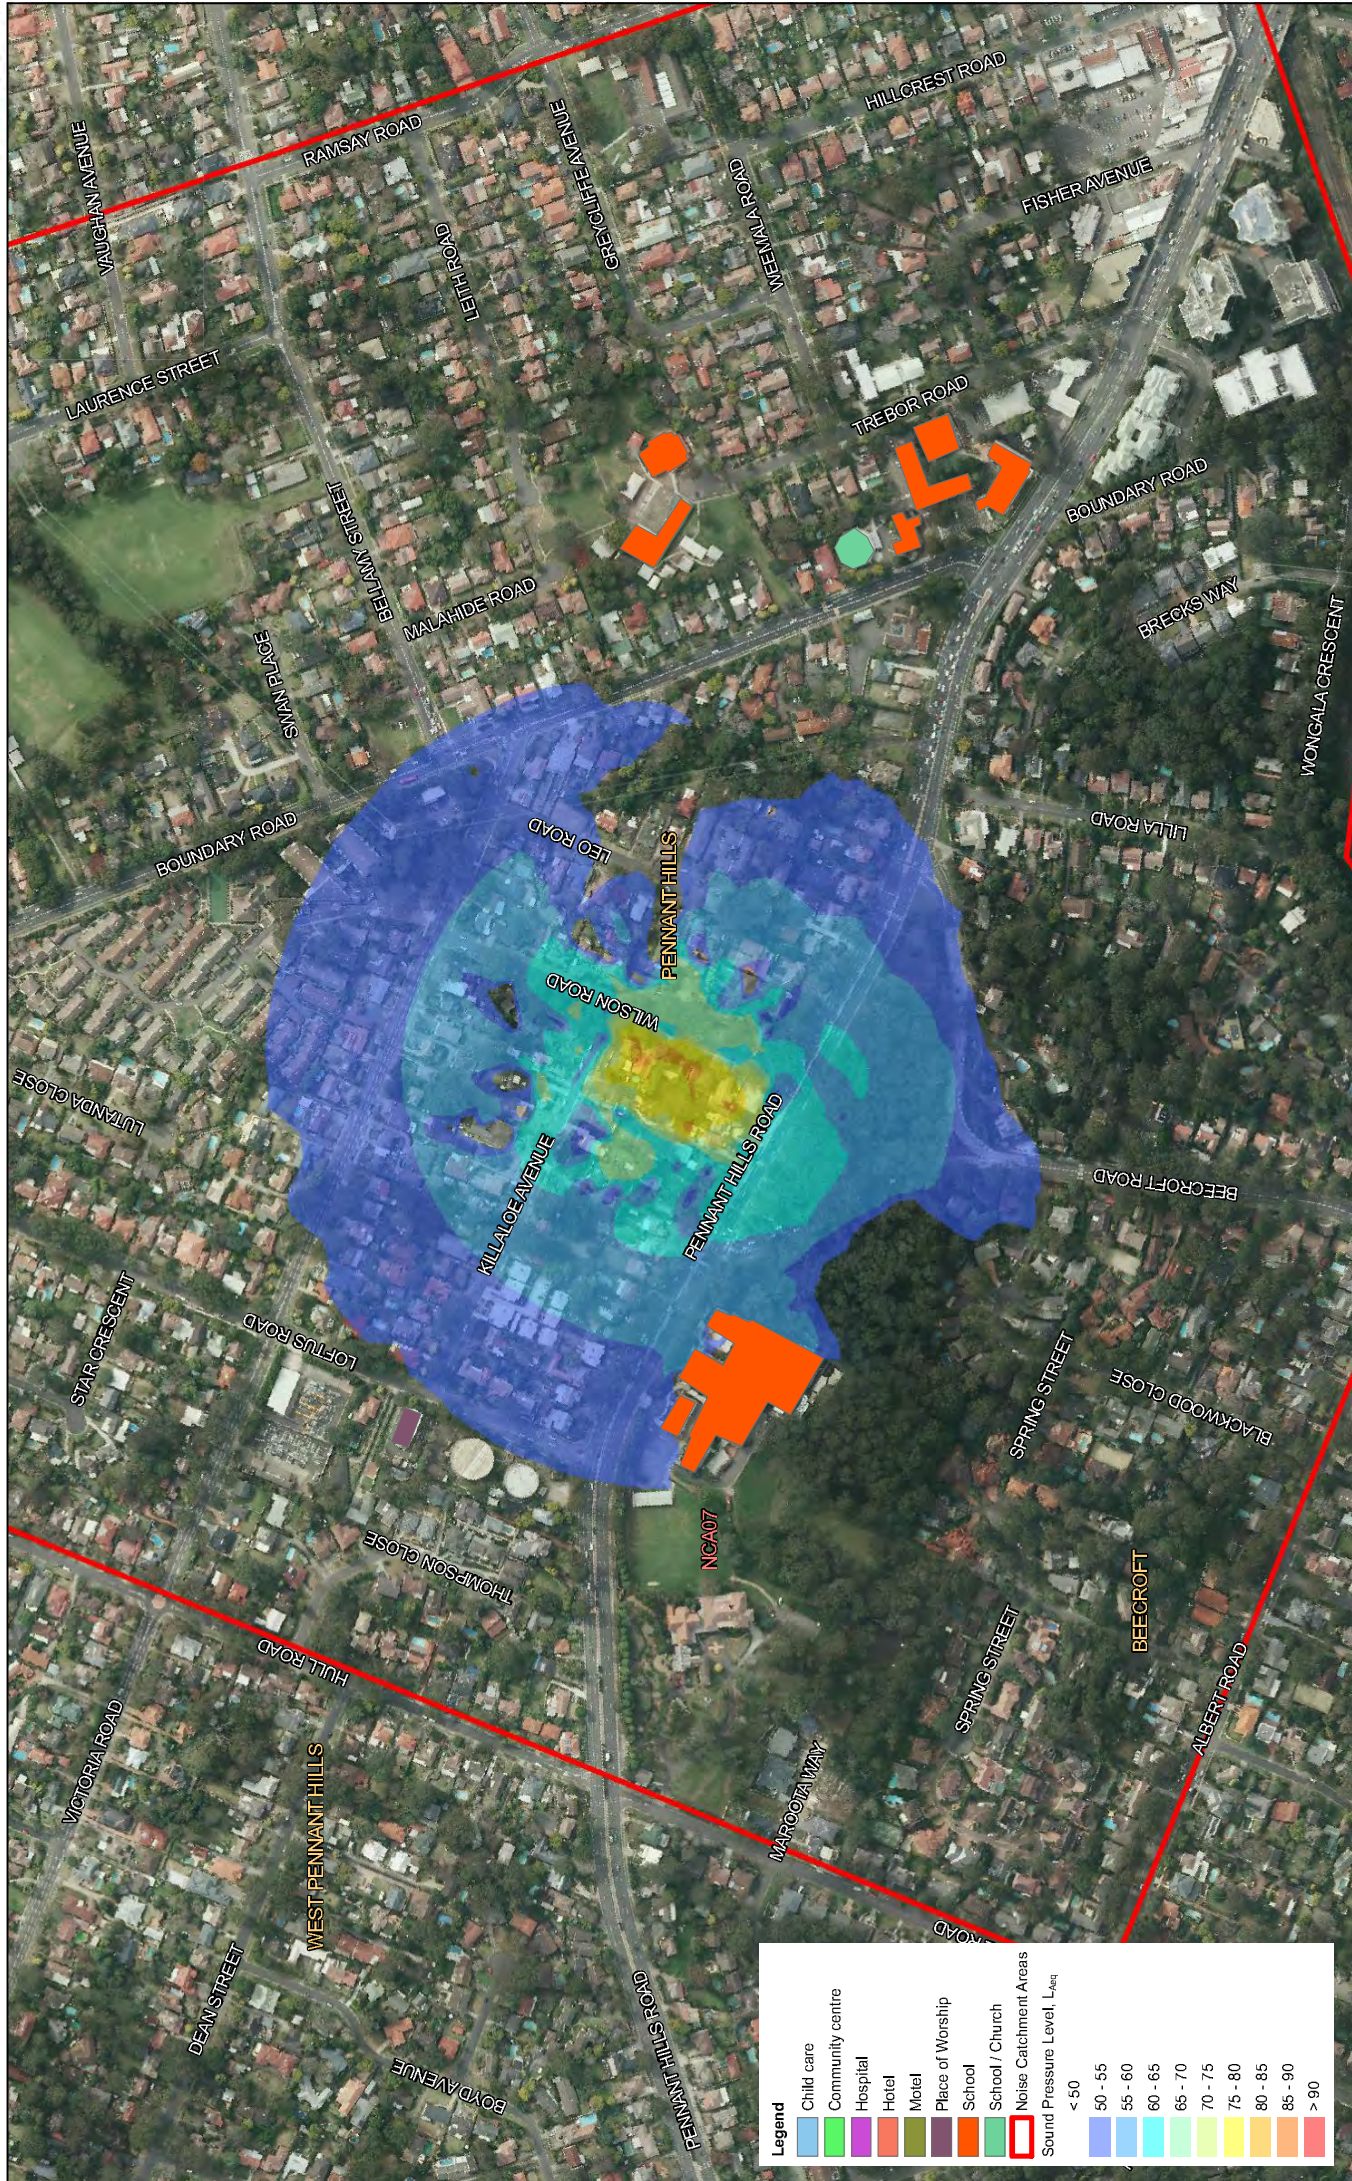


Legend

- Child care
- Community centre
- Hospital
- Hotel
- Motel
- Place of Worship
- School
- School / Church
- Noise Catchment Areas


Sound Pressure Level, L_{Aeq}

- < 50
- 50 - 55
- 55 - 60
- 60 - 65
- 65 - 70
- 70 - 75
- 75 - 80
- 80 - 85
- 85 - 90
- > 90

Time	Descriptor	NCA01	NCA02	NCA03	NCA04	NCA05	NCA06	NCA07	NCA08	NCA09	NCA10	NCA11	NCA12	NCA13	NCA14	NCA15
Day	Background	56	56	53	51	41	41	47	41	44	48	44	38	49	53	53
	NHL	66	66	63	61	51	57	61	64	68	64	61	48	59	63	63
Evening	Background	52	54	50	47	40	47	38	46	48	40	46	39	44	47	48
	NHL	57	59	55	52	45	52	43	51	53	45	51	44	49	52	53
Night	Background	45	43	41	41	35	39	30	39	44	36	37	33	33	35	38
	NHL	50	48	46	46	40	44	35	44	49	41	42	38	38	40	43

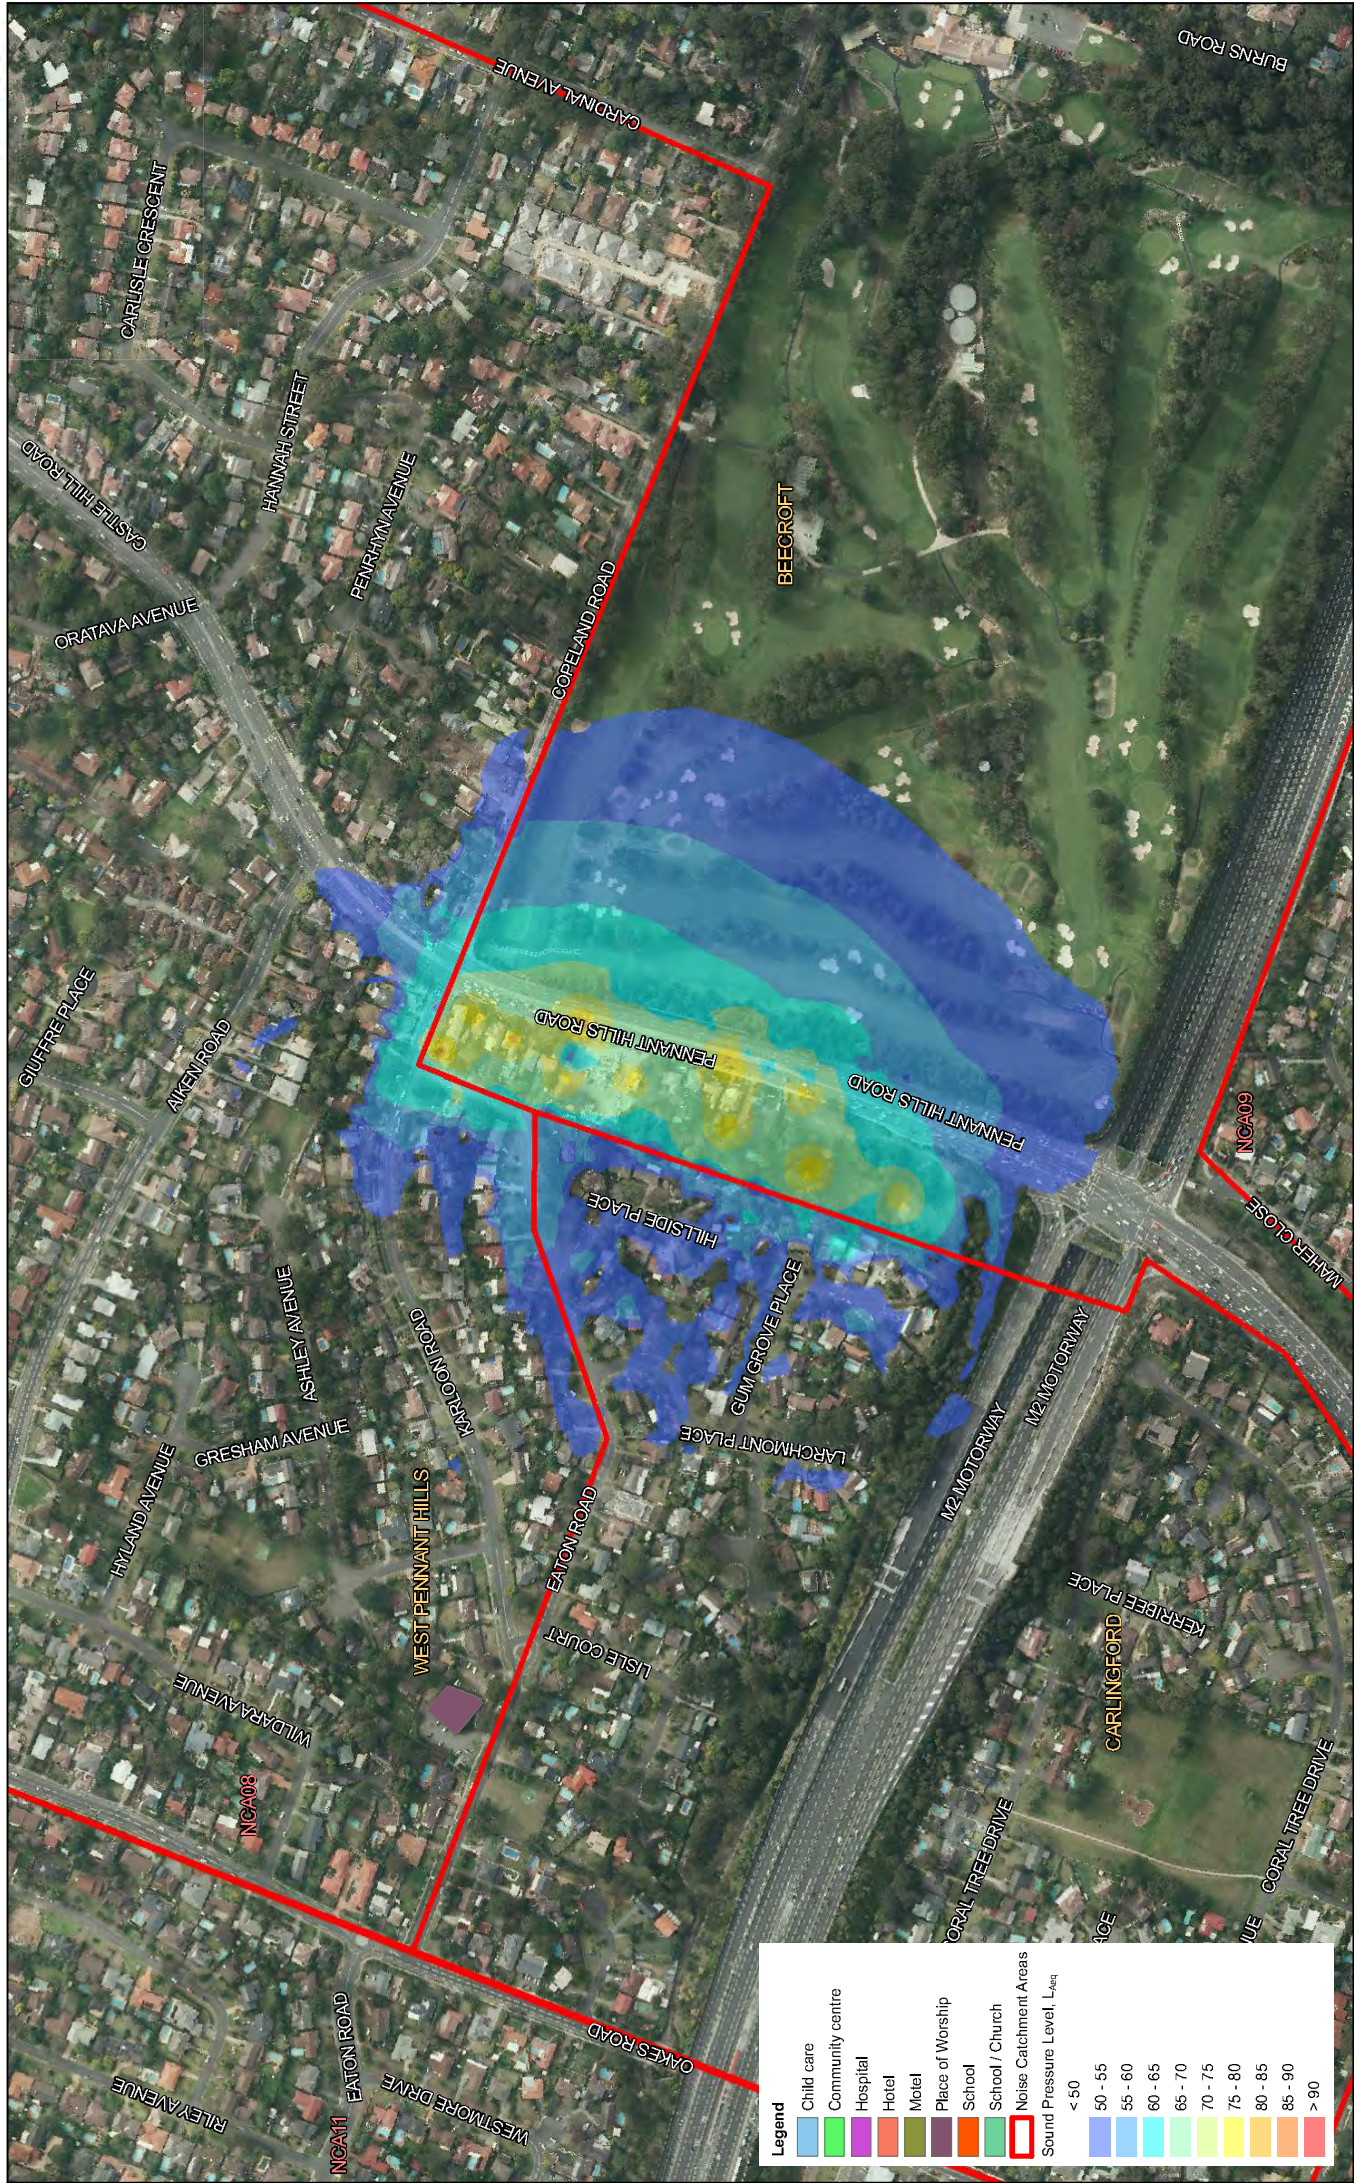

Time	Descriptor	NCA01	NCA02	NCA03	NCA04	NCA05	NCA06	NCA07	NCA08	NCA09	NCA10	NCA11	NCA12	NCA13	NCA14	NCA15
Day	Background	56	56	53	51	41	47	41	44	48	44	51	38	49	53	53
	Day	66	66	63	61	51	57	61	64	68	64	61	48	59	63	63
Evening	Background	52	54	50	47	40	47	38	46	48	40	46	39	44	47	48
	Evening	57	59	55	52	45	52	43	51	53	45	51	44	49	52	53
Night	Background	45	43	41	41	35	39	30	39	44	36	37	33	33	35	38
	Night	50	48	46	46	40	44	35	44	49	41	42	38	38	40	43

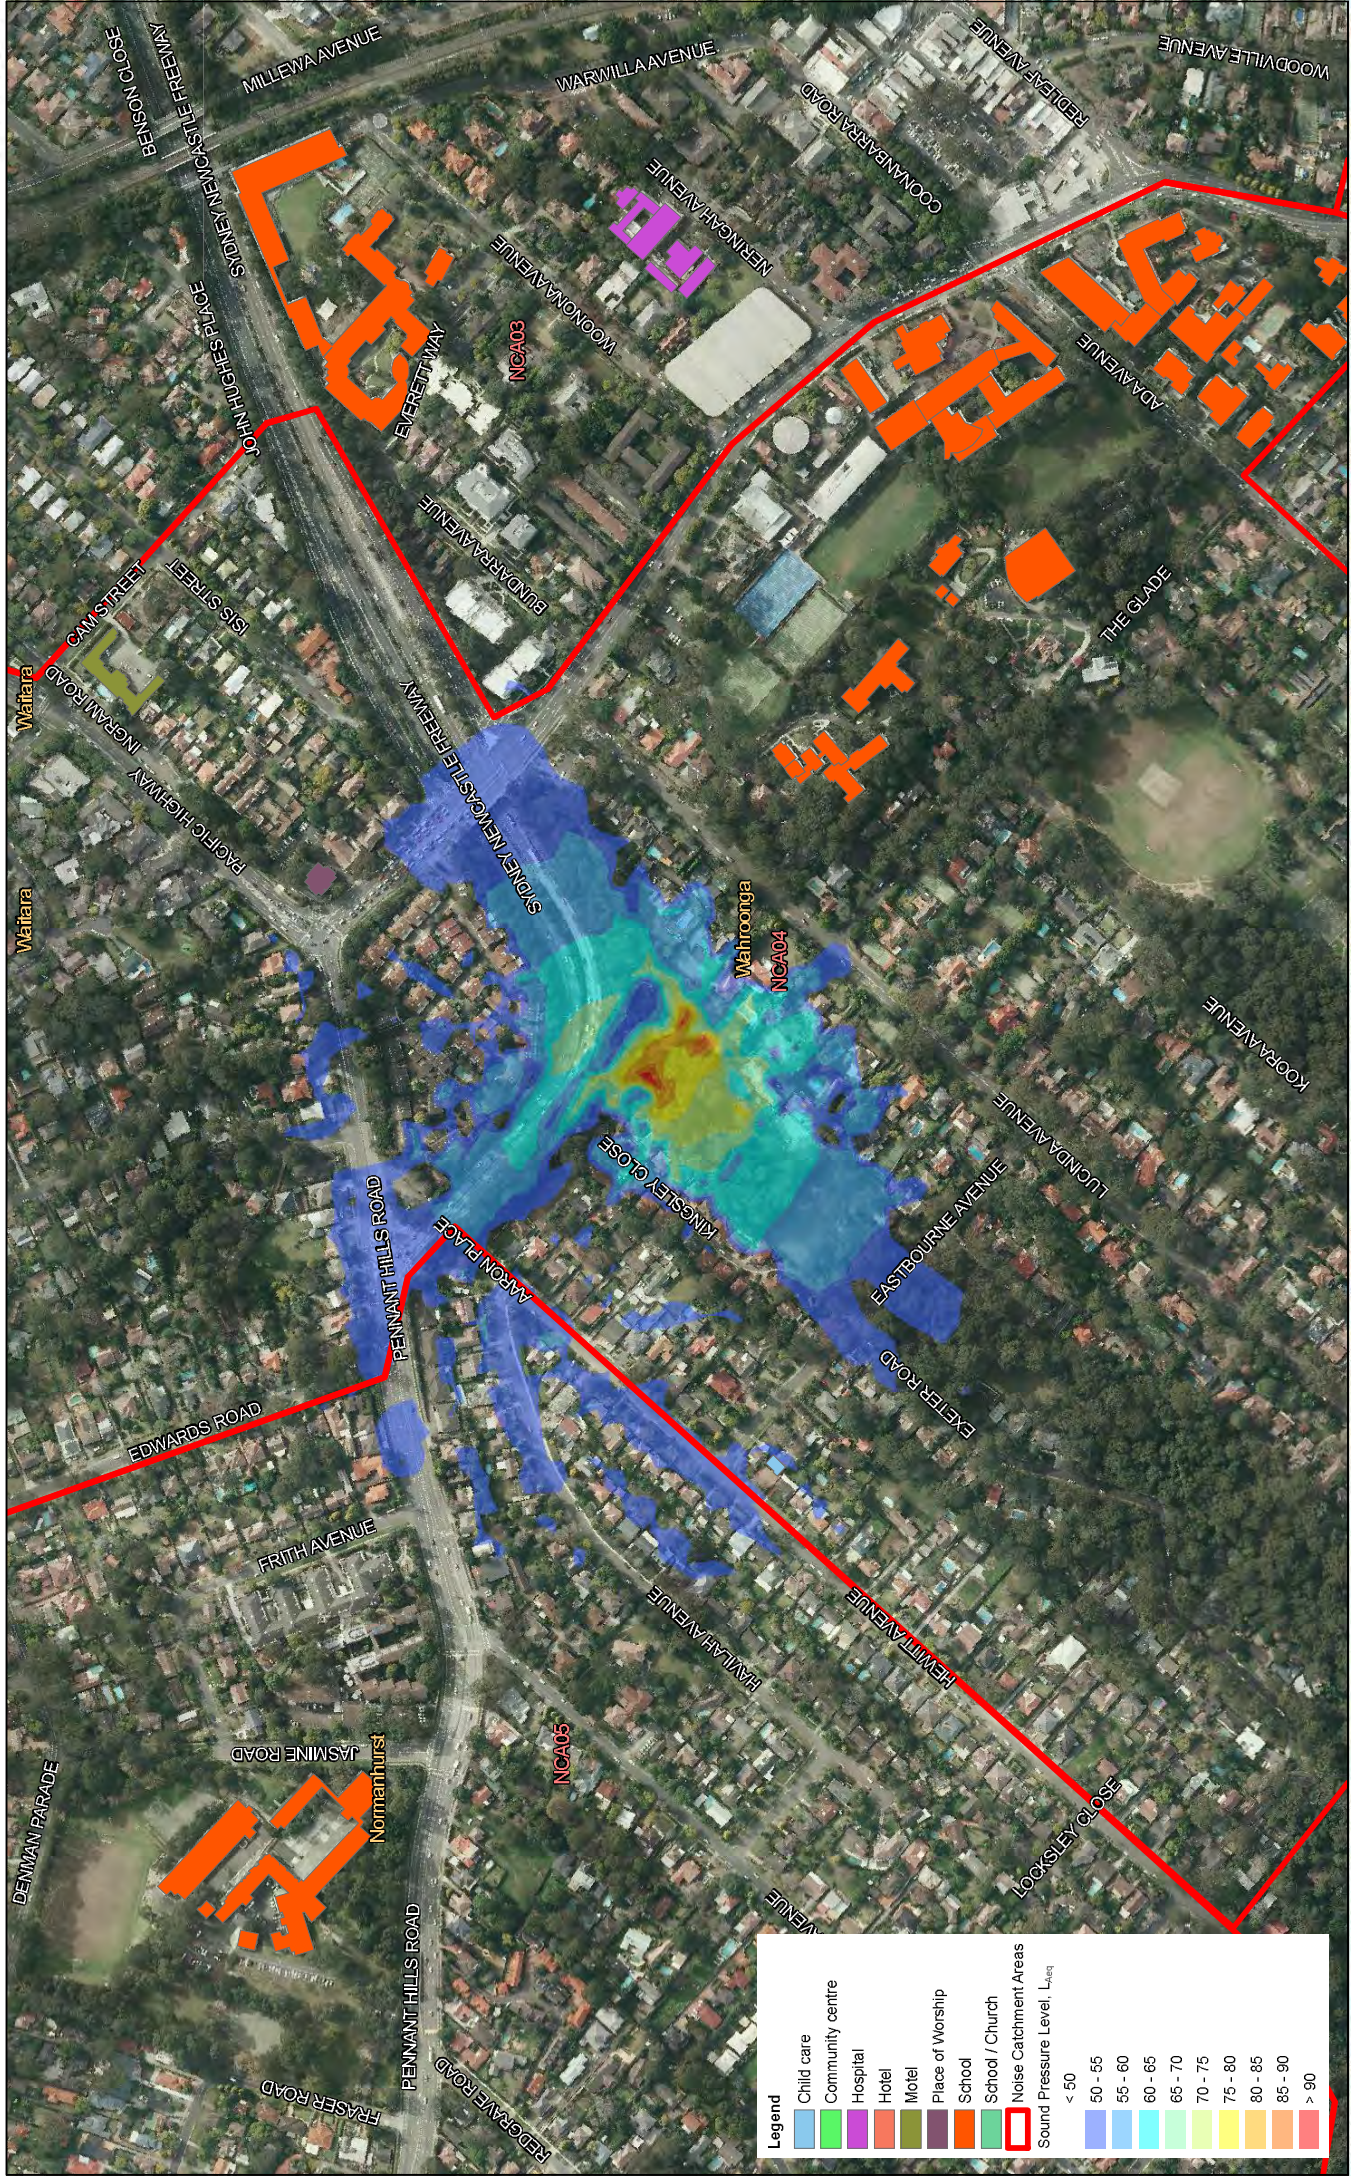

Time		Sound Pressure Level, L _{Aeq} dB(A)																
		NCA01	NCA02	NCA03	NCA04	NCA05	NCA06	NCA07	NCA08	NCA09	NCA10	NCA11	NCA12	NCA13	NCA14	NCA15		
Day	Background	56	56	53	51	51	47	41	44	48	44	51	39	49	53	53	NorthConnex	Tunnel Support - Northern Interchange Compound
	NML	66	66	63	61	51	57	61	64	58	54	61	49	59	63	63		
Evening	Background	52	54	50	47	40	47	38	46	48	40	46	39	44	47	48		
	NML	57	59	55	52	45	52	43	51	53	45	51	44	49	52	53		
Night	Background	45	43	41	41	35	39	30	39	44	36	37	33	33	35	38		
	NML	50	48	46	46	40	44	35	44	49	41	42	38	38	40	43		