


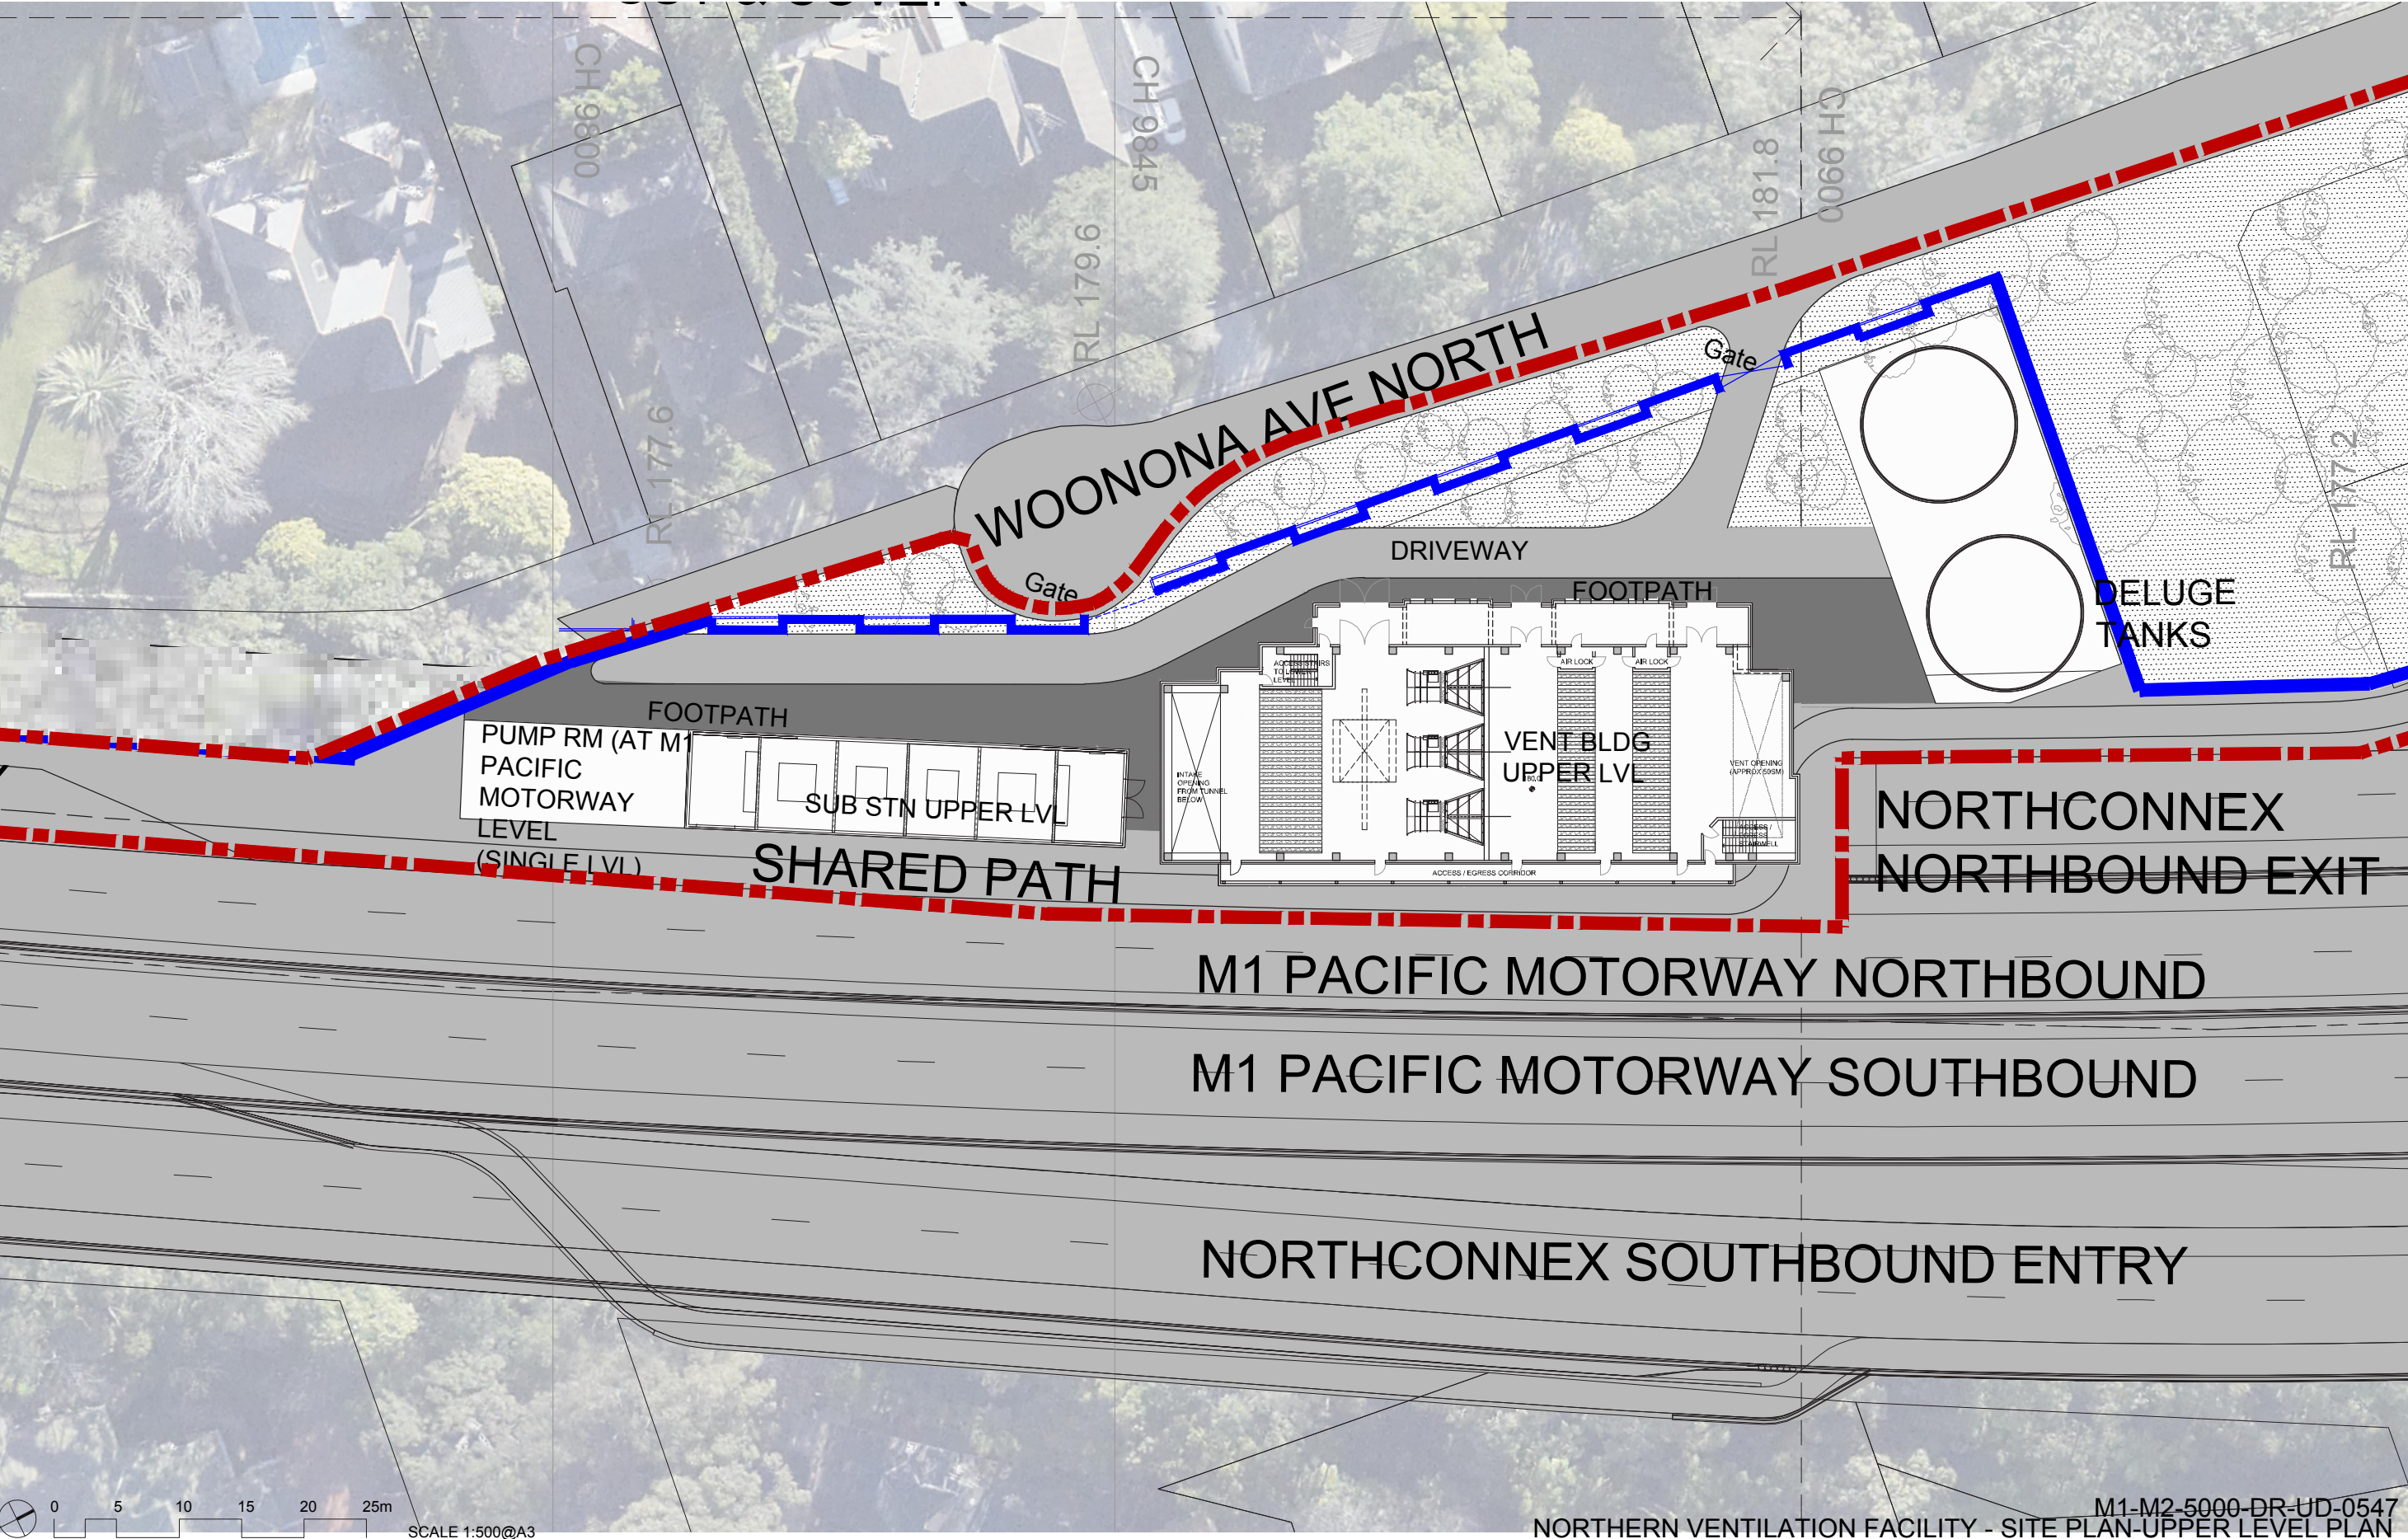


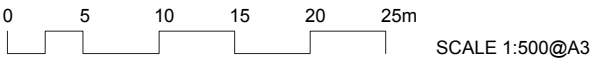

M1-M2-5000-DR-UD-0547
NORTHERN VENTILATION FACILITY - SITE PLAN-UPPER LEVEL PLAN

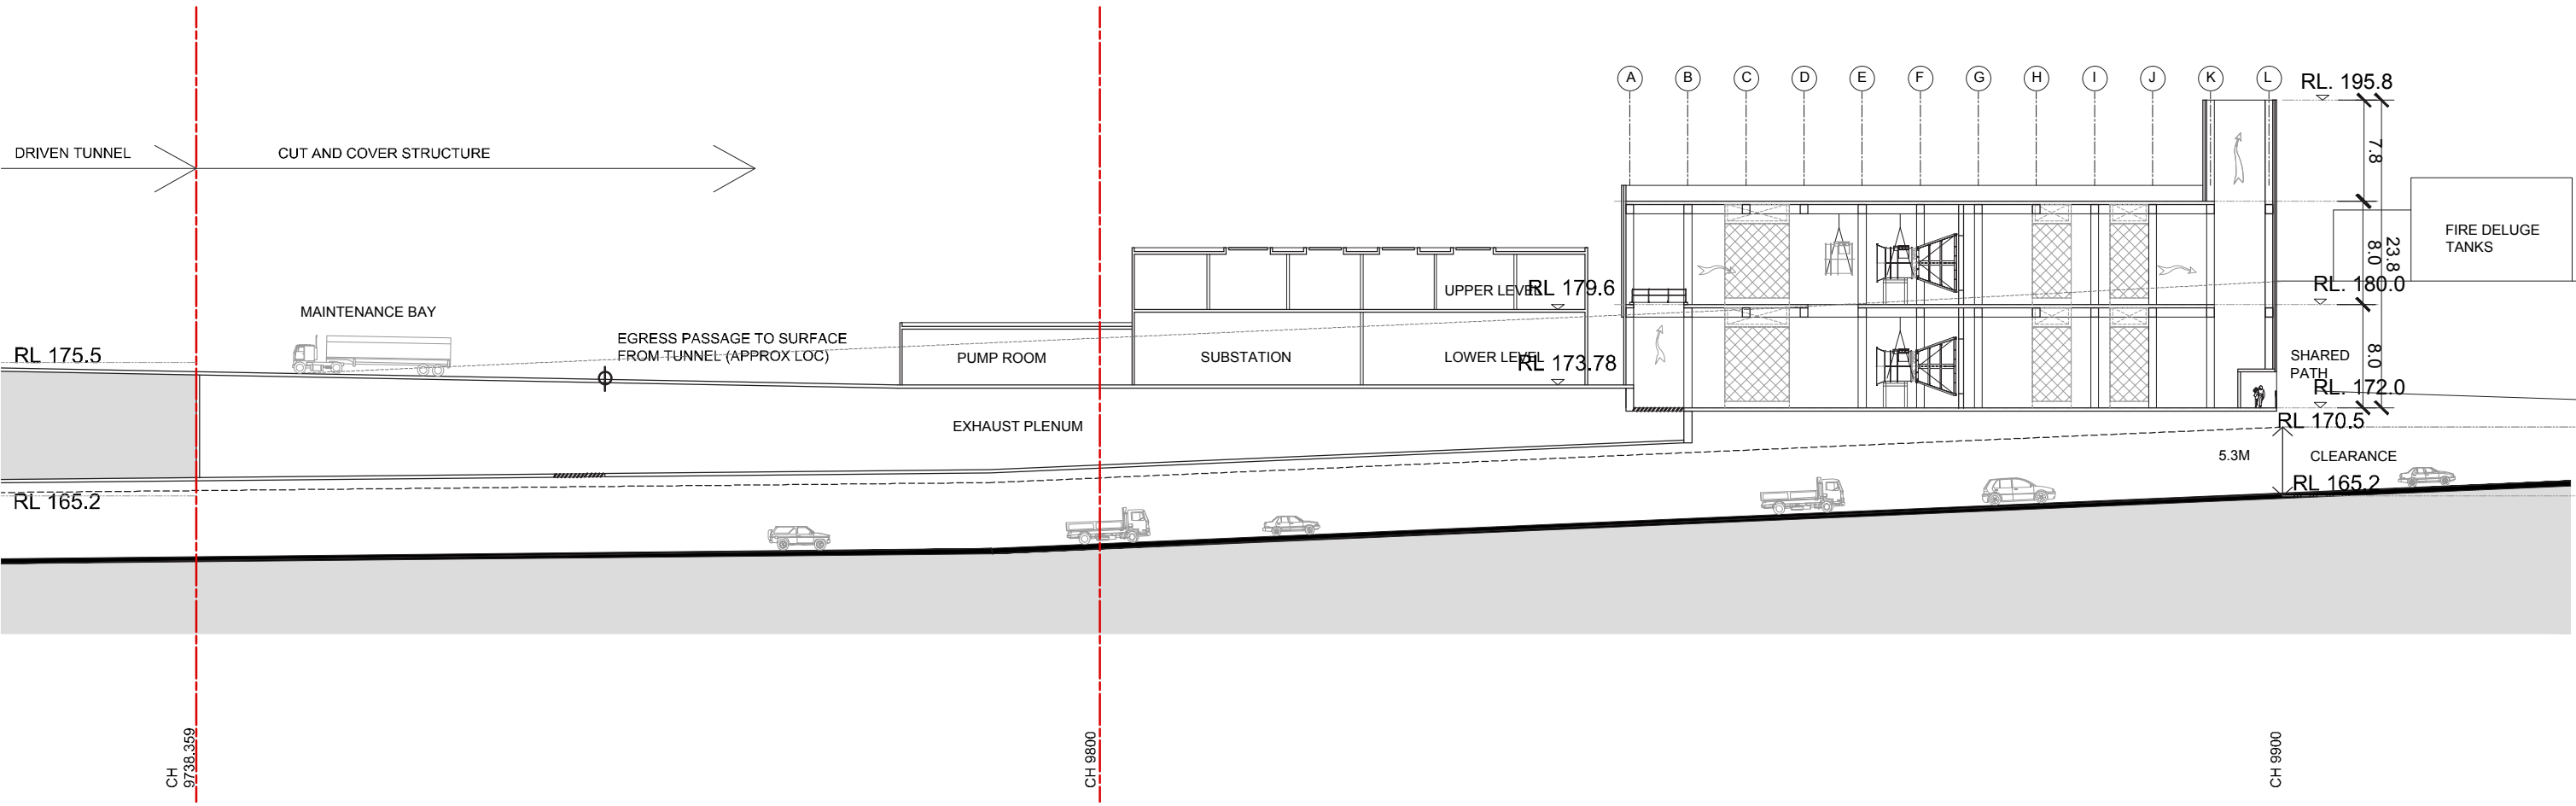

NOTE: LANDSCAPE SHOWN IS INDICATIVE

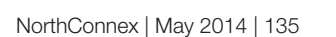

Artist's Impression Only



M1-M2-5000-DR-UD-0987
NORTHERN VENTILATION FACILITY - VIEW FROM WOONONA AVE NORTH CUL-DE-SAC

Artist's Impression Only



M1-M2-5000-DR-UD-0988
NORTHERN VENTILATION FACILITY - VIEW FROM M1 PACIFIC MOTORWAY LOOKING SOUTH

Artist's Impression Only



M1-M2-5000-DR-UD-0989
NORTHERN VENTILATION FACILITY - VIEW FROM M1 PACIFIC MOTORWAY LOOKING NORTH

Artist's Impression Only



NORTHERN VENTILATION FACILITY & PORTALS - VIEW FROM M1 PACIFIC MOTORWAY SOUTH BOUND LANE LOOKING SOUTH WEST

M1-M2-5000-DR-UD-0992