


Appendix D Indicative Wayfinding Signage Plan and Design and Indicative Opal Card Ticketing Facilities and Location

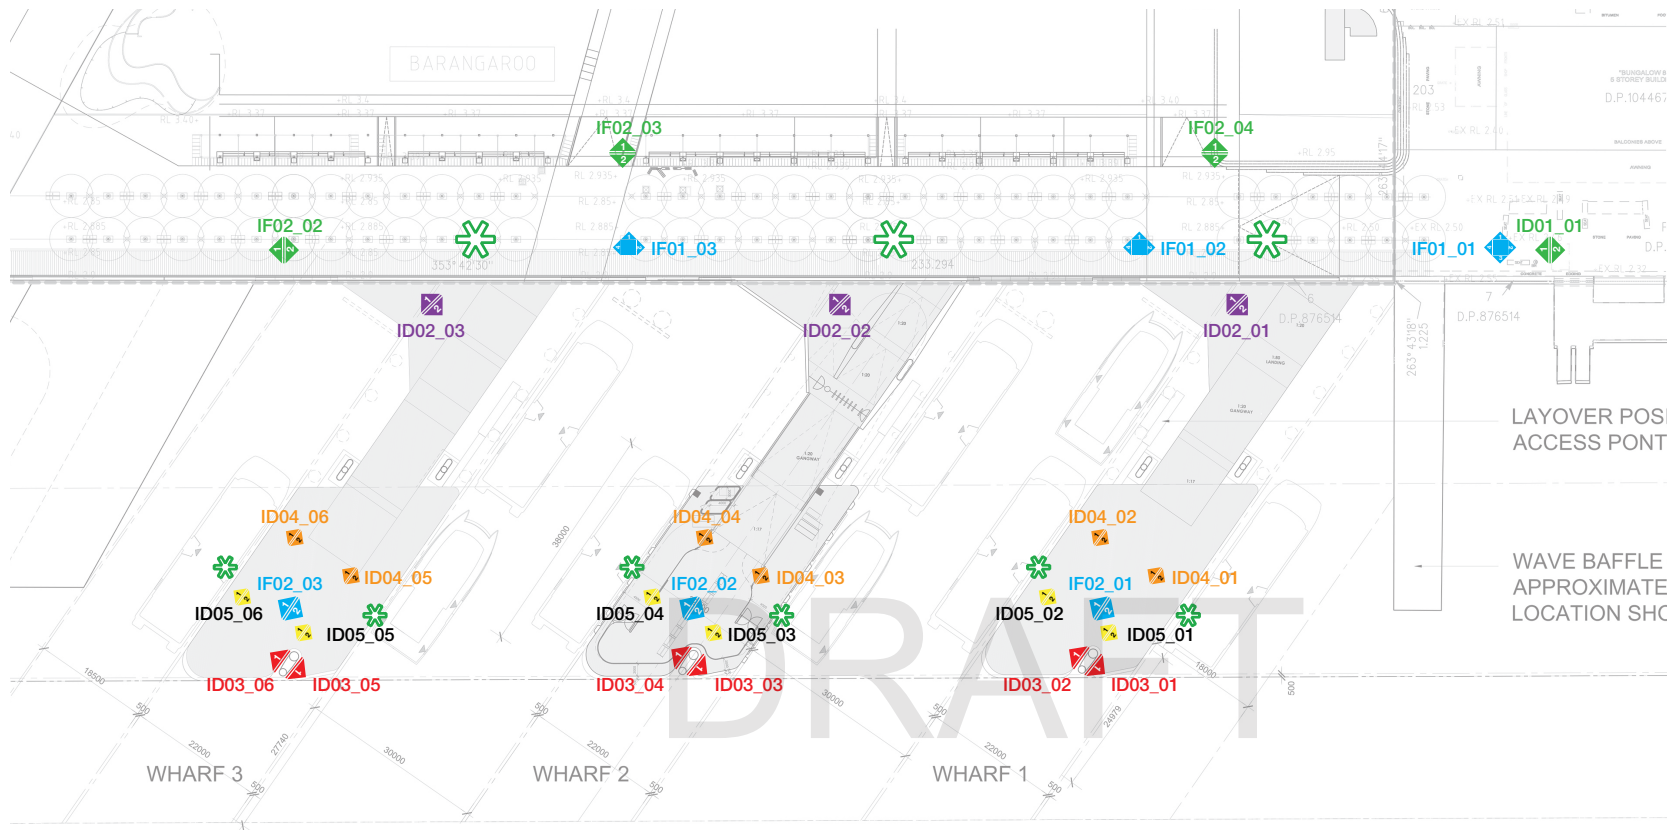


LEGEND PATHWAYS

-  Pedestrian arrival point
-  IF01_ 4 Sided Ticketing Booth
-  ID01_Mode ID Ferry Identification
-  ID02_Ferry Identification
-  ID03_Pylon Ferry Identification
-  IF02_Information
-  ID04_Boarding / Way Out
-  ID05_Boarding / Wharf Identification
-  Pedestrian entry pathways
-  Pedestrian exit pathways




DRAWING COLOUR CODED - PRINT ALL COPIES IN COLOUR


APPROVED BY AEOEP CCB for Control (CCAN, & CMWEB No.

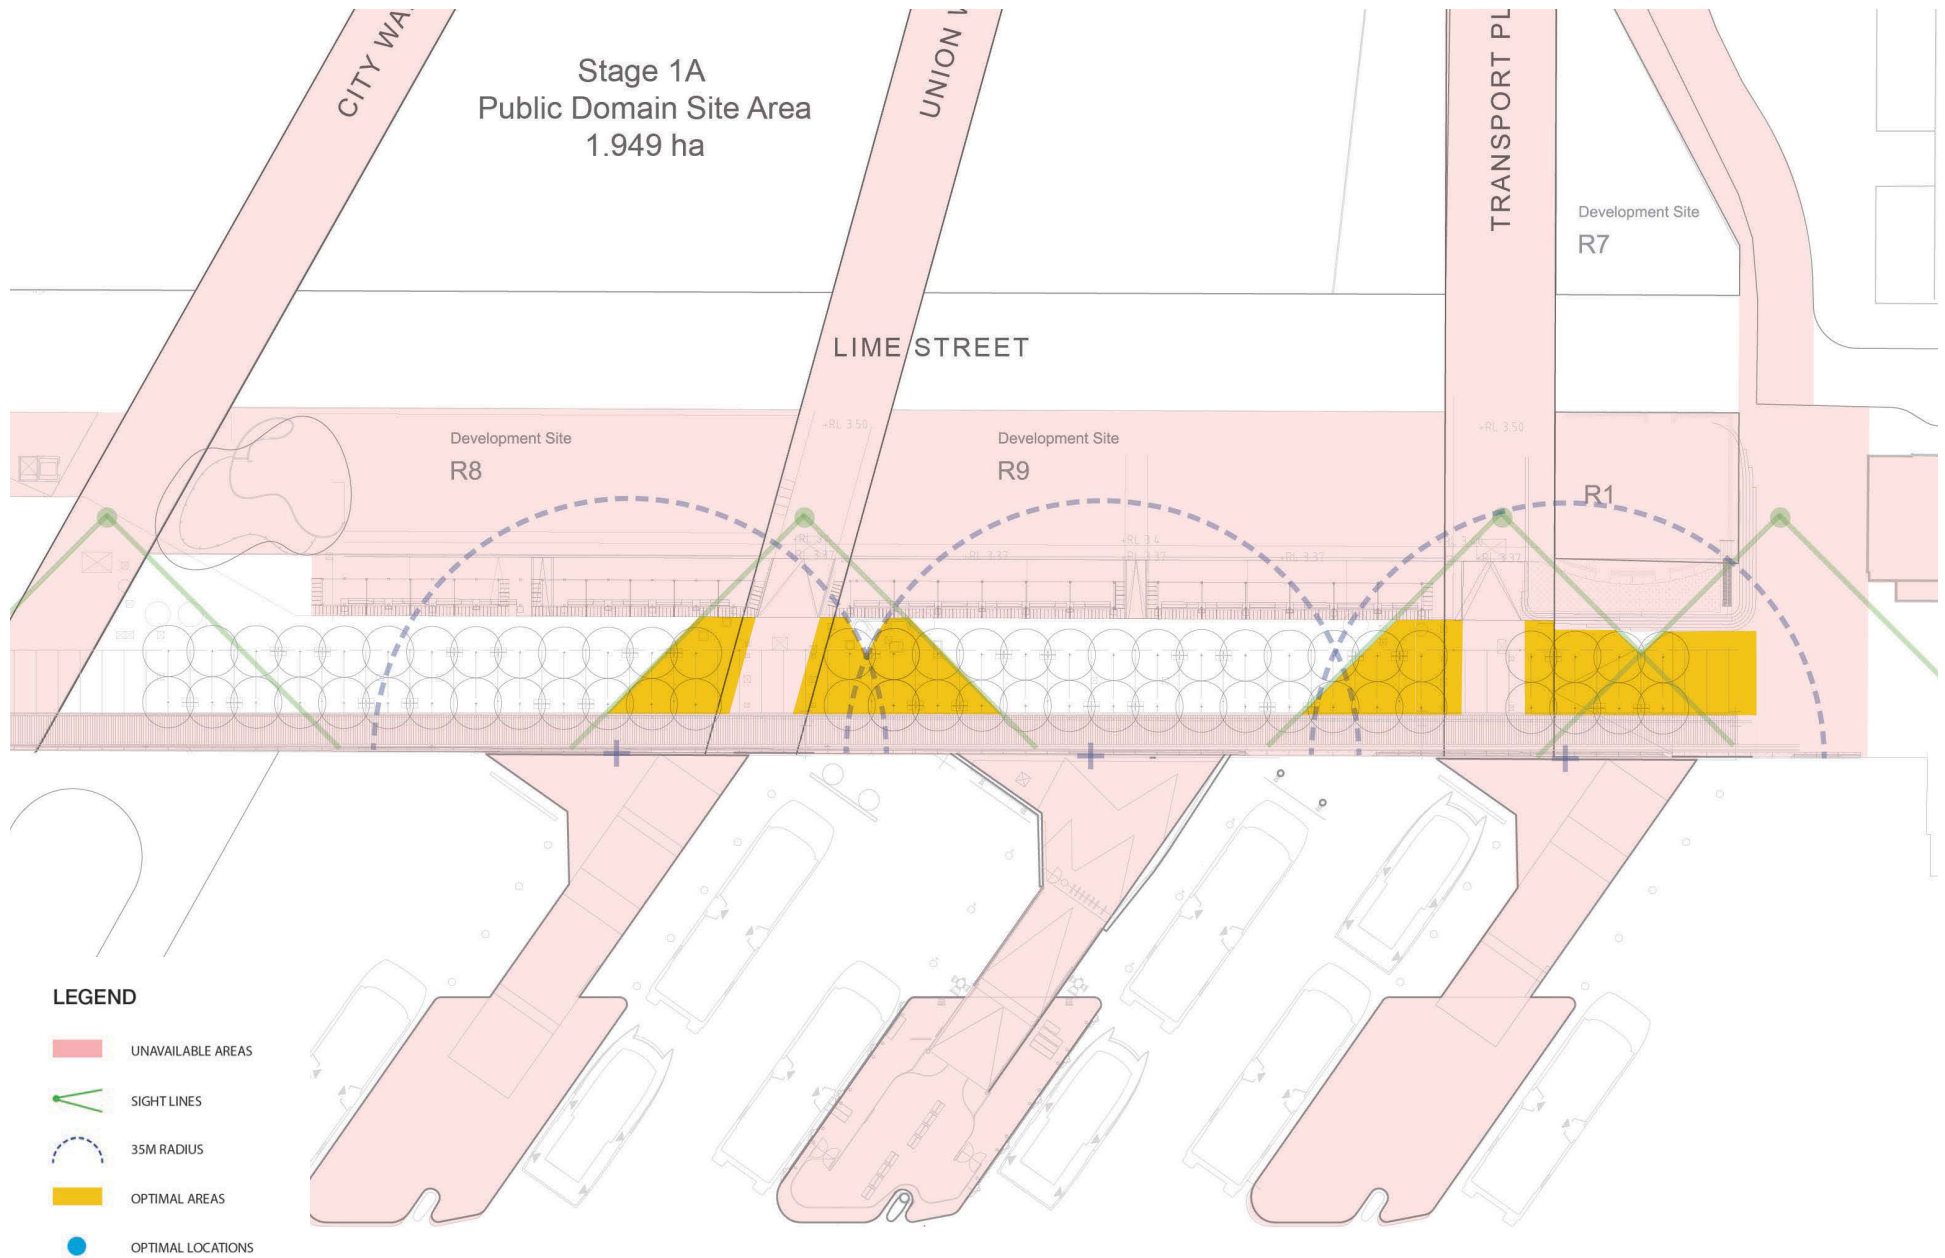



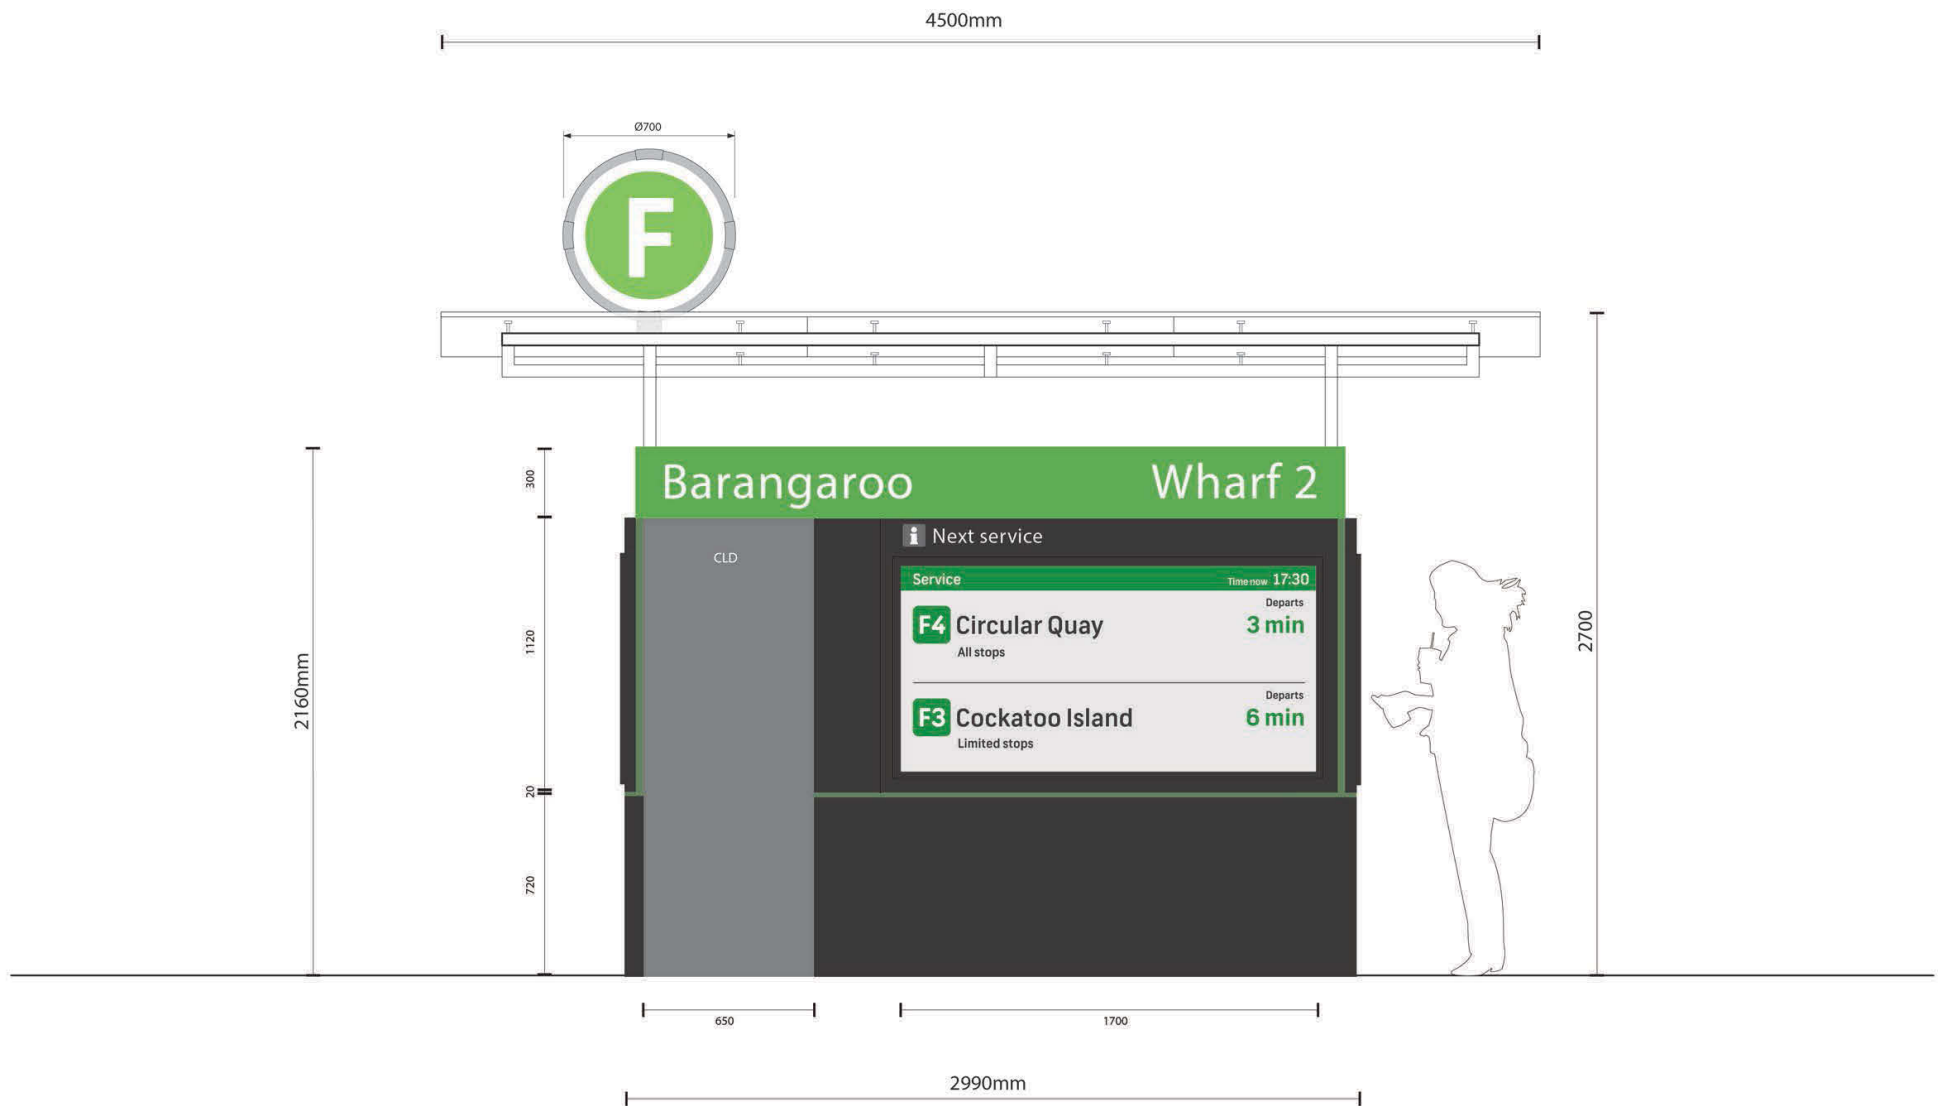

FRONT ELEVATION

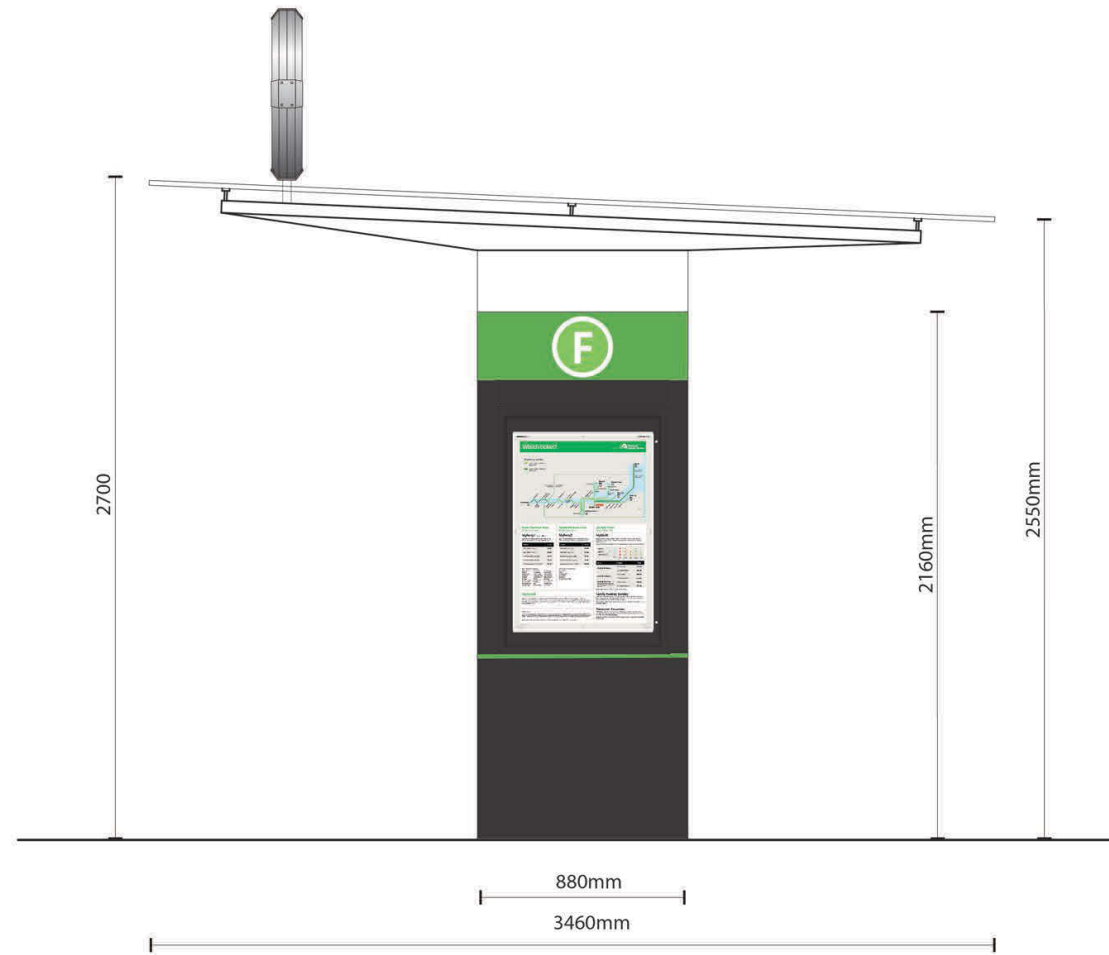

SIDE ELEVATION



BACK ELEVATION