

LEGEND

BOUNDARY	
	CADASTRAL BOUNDARY
	PROPOSED SITE BOUNDARY
	FENCE
EXISTING FEATURES	
	CONTOURS (1m INTERVAL)
	EXISTING VEGETATION
	EXISTING PATHWAY
ROAD FORMATION	
	CUT / FILL EMBANKMENT
	FUTURE TUNNEL
WALLS	
	PROPOSED RETAINING WALL
BRIDGE STRUCTURE	
	PROPOSED VIADUCT PIERS
PARK FURNITURE	
	SEATINGS
	INTERPRETIVE SIGNS
ROADSIDE FURNITURE	
	PROPOSED G4 W-BEAM BARRIER
	SIGNAGES
LIGHTING	
	PROPOSED LIGHTING (LOCAL ROAD)
	PROPOSED LIGHTING (SHARED PATH)
REVEGETATION AREAS	
	MASSED PLANTING
	MASSED PLANTING ON STRUCTURE
	MASSED PLANTING STRIP
	TURF AREAS
	TURF ON STRUCTURE
	WOCP / BIO RETENTION BASIN PLANTING
TREE PLANTING	
	GENERAL TREE PLANTING
	STREET TREE PLANTING
	GROVE PLANTING
GROUND TREATMENT AREAS	
	PROPOSED FOOTPATH
	BICYCLE LANE / PATH
	SHARED USER PATH
	CARPARKS / ROAD PAVEMENT
	GRAVEL PAVING
	SPILL-THROUGH ABUTMENT
DRAINAGE AND WATER QUALITY CONTROL BASINS	
	SEDIMENTATION BASIN
	PROPOSED STORMWATER HEADWALL
	PROPOSED STORMWATER PIT

FOR INTERSECTION LAYOUT DETAILS REFER TO EIS CHAPTER 5 - PROJECT DESCRIPTION

INFORMATION SHOWN ON THIS DRAWING IS PRELIMINARY ONLY AND SUBJECT TO ADJUSTMENT DURING DETAILED DESIGN STAGE



LEGEND

BOUNDARY	
	CADASTRAL BOUNDARY
	PROPOSED SITE BOUNDARY
	FENCE
EXISTING FEATURES	
	CONTOURS (1m INTERVAL)
	EXISTING VEGETATION
	EXISTING PATHWAY
ROAD FORMATION	
	CUT / FILL EMBANKMENT
	FUTURE TUNNEL
WALLS	
	PROPOSED RETAINING WALL
BRIDGE STRUCTURE	
	PROPOSED VIADUCT PIERS
PARK FURNITURE	
	SEATINGS
	INTERPRETIVE SIGNS
ROADSIDE FURNITURE	
	PROPOSED G4 W-BEAM BARRIER
	SIGNAGES
LIGHTING	
	PROPOSED LIGHTING (LOCAL ROAD)
	PROPOSED LIGHTING (SHARED PATH)
REVEGETATION AREAS	
	MASSED PLANTING
	MASSED PLANTING ON STRUCTURE
	MASSED PLANTING STRIP
	TURF AREAS
	TURF ON STRUCTURE
	WQCP / BIO RETENTION BASIN PLANTING
TREE PLANTING	
	GENERAL TREE PLANTING
	STREET TREE PLANTING
	GROVE PLANTING
GROUND TREATMENT AREAS	
	PROPOSED FOOTPATH
	BICYCLE LANE / PATH
	SHARED USER PATH
	CARPARKS / ROAD PAVEMENT
	GRAVEL PAVING
	SPILL-THROUGH ABUTMENT
DRAINAGE AND WATER QUALITY CONTROL BASINS	
	SEDIMENTATION BASIN
	PROPOSED STORMWATER HEADWALL
	PROPOSED STORMWATER PIT

FOR INTERSECTION LAYOUT DETAILS REFER TO EIS CHAPTER 5 - PROJECT DESCRIPTION

INFORMATION SHOWN ON THIS DRAWING IS PRELIMINARY ONLY AND SUBJECT TO ADJUSTMENT DURING DETAILED DESIGN STAGE




LEGEND

BOUNDARY	
	CADASTRAL BOUNDARY
	PROPOSED SITE BOUNDARY
	FENCE
EXISTING FEATURES	
	CONTOURS (1m INTERVAL)
	EXISTING VEGETATION
	EXISTING PATHWAY
ROAD FORMATION	
	CUT / FILL EMBANKMENT
	FUTURE TUNNEL
WALLS	
	PROPOSED RETAINING WALL
BRIDGE STRUCTURE	
	PROPOSED VIADUCT PIERS
PARK FURNITURE	
	SEATINGS
	INTERPRETIVE SIGNS
ROADSIDE FURNITURE	
	PROPOSED G4 W-BEAM BARRIER
	SIGNAGES
LIGHTING	
	PROPOSED LIGHTING (LOCAL ROAD)
	PROPOSED LIGHTING (SHARED PATH)
REVEGETATION AREAS	
	MASSED PLANTING
	MASSED PLANTING ON STRUCTURE
	MASSED PLANTING STRIP
	TURF AREAS
	TURF ON STRUCTURE
	WQCP / BIO RETENTION BASIN PLANTING
TREE PLANTING	
	GENERAL TREE PLANTING
	STREET TREE PLANTING
	GROVE PLANTING
GROUND TREATMENT AREAS	
	PROPOSED FOOTPATH
	BICYCLE LANE / PATH
	SHARED USER PATH
	CARPARKS / ROAD PAVEMENT
	GRAVEL PAVING
	SPILL-THROUGH ABUTMENT
DRAINAGE AND WATER QUALITY CONTROL BASINS	
	SEDIMENTATION BASIN
	PROPOSED STORMWATER HEADWALL
	PROPOSED STORMWATER PIT

FOR INTERSECTION LAYOUT DETAILS REFER TO EIS CHAPTER 5 - PROJECT DESCRIPTION

INFORMATION SHOWN ON THIS DRAWING IS PRELIMINARY ONLY AND SUBJECT TO ADJUSTMENT DURING DETAILED DESIGN STAGE

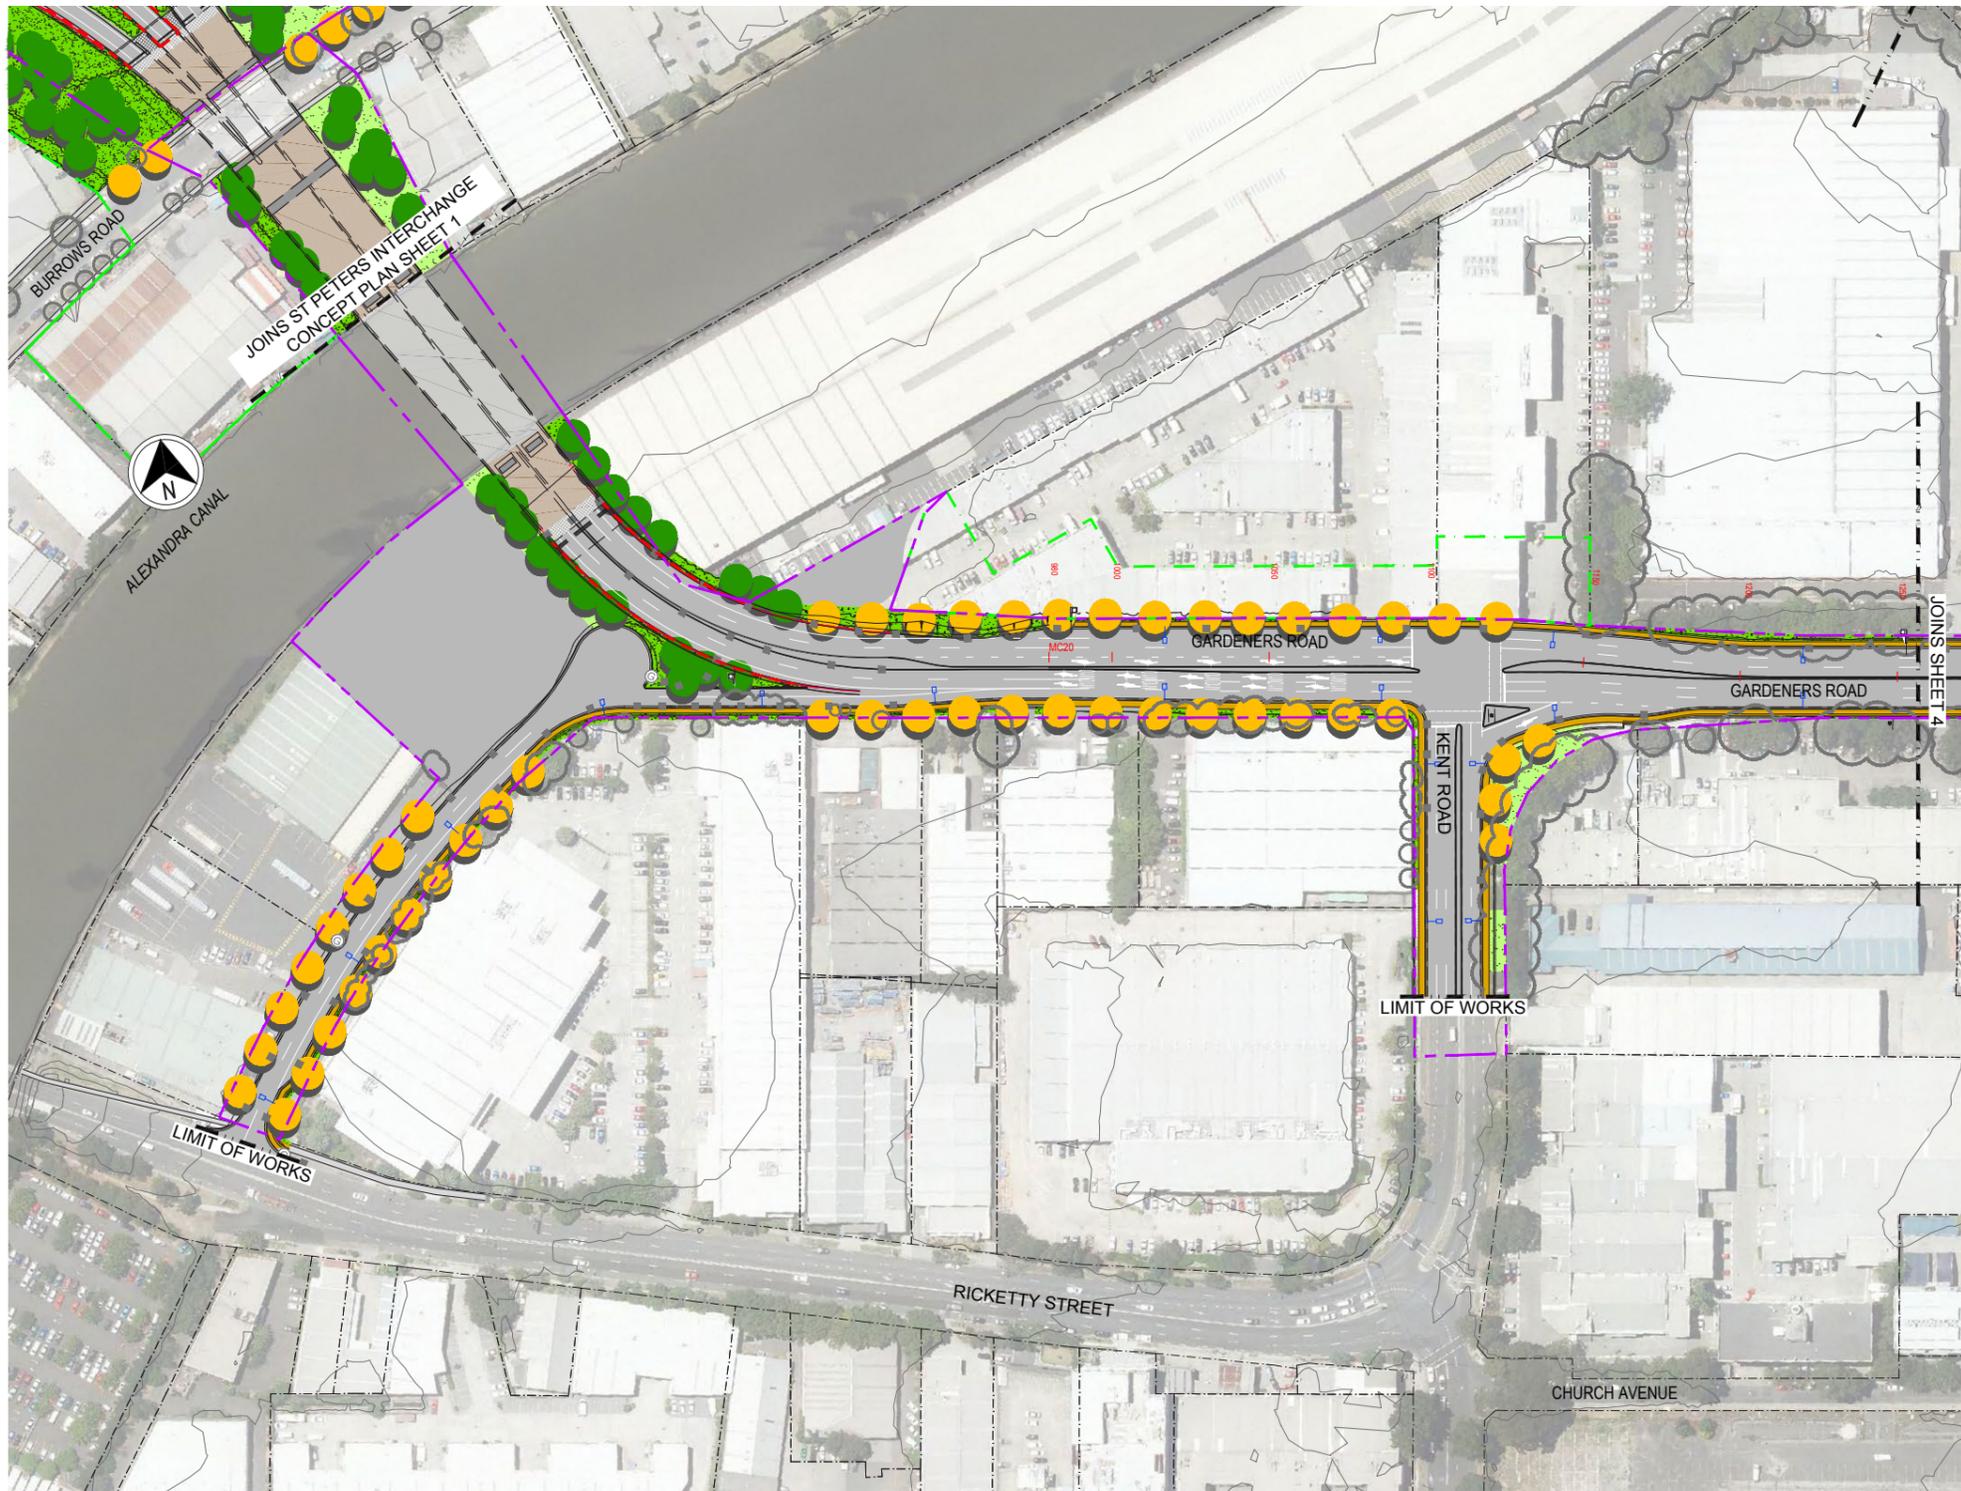


LEGEND

BOUNDARY	
---	CADASTRAL BOUNDARY
- - - -	PROPOSED SITE BOUNDARY
---	FENCE
EXISTING FEATURES	
~ ~ ~	CONTOURS (1m INTERVAL)
⬢	EXISTING VEGETATION
---	EXISTING PATHWAY
ROAD FORMATION	
▬	CUT / FILL EMBANKMENT
▬	FUTURE TUNNEL
WALLS	
- - - -	PROPOSED RETAINING WALL
BRIDGE STRUCTURE	
⊙	PROPOSED VIADUCT PIERS
PARK FURNITURE	
⊞	SEATINGS
⊞	INTERPRETIVE SIGNS
ROADSIDE FURNITURE	
---	PROPOSED G4 W-BEAM BARRIER
⚡	SIGNAGES
LIGHTING	
⊞	PROPOSED LIGHTING (LOCAL ROAD)
⊞	PROPOSED LIGHTING (SHARED PATH)
REVEGETATION AREAS	
⬢	MASSED PLANTING
⬢	MASSED PLANTING ON STRUCTURE
---	MASSED PLANTING STRIP
⬢	TURF AREAS
⬢	TURF ON STRUCTURE
⬢	WQCP / BIO RETENTION BASIN PLANTING
TREE PLANTING	
⊙	GENERAL TREE PLANTING
⊙	STREET TREE PLANTING
⊙	GROVE PLANTING
GROUND TREATMENT AREAS	
▬	PROPOSED FOOTPATH
▬	BICYCLE LANE / PATH
▬	SHARED USER PATH
▬	CARPARKS / ROAD PAVEMENT
▬	GRAVEL PAVING
▬	SPILL-THROUGH ABUTMENT
DRAINAGE AND WATER QUALITY CONTROL BASINS	
⊞	SEDIMENTATION BASIN
⊞	PROPOSED STORMWATER HEADWALL
⊞	PROPOSED STORMWATER PIT

FOR INTERSECTION LAYOUT DETAILS REFER TO EIS CHAPTER 5 - PROJECT DESCRIPTION

INFORMATION SHOWN ON THIS DRAWING IS PRELIMINARY ONLY AND SUBJECT TO ADJUSTMENT DURING DETAILED DESIGN STAGE

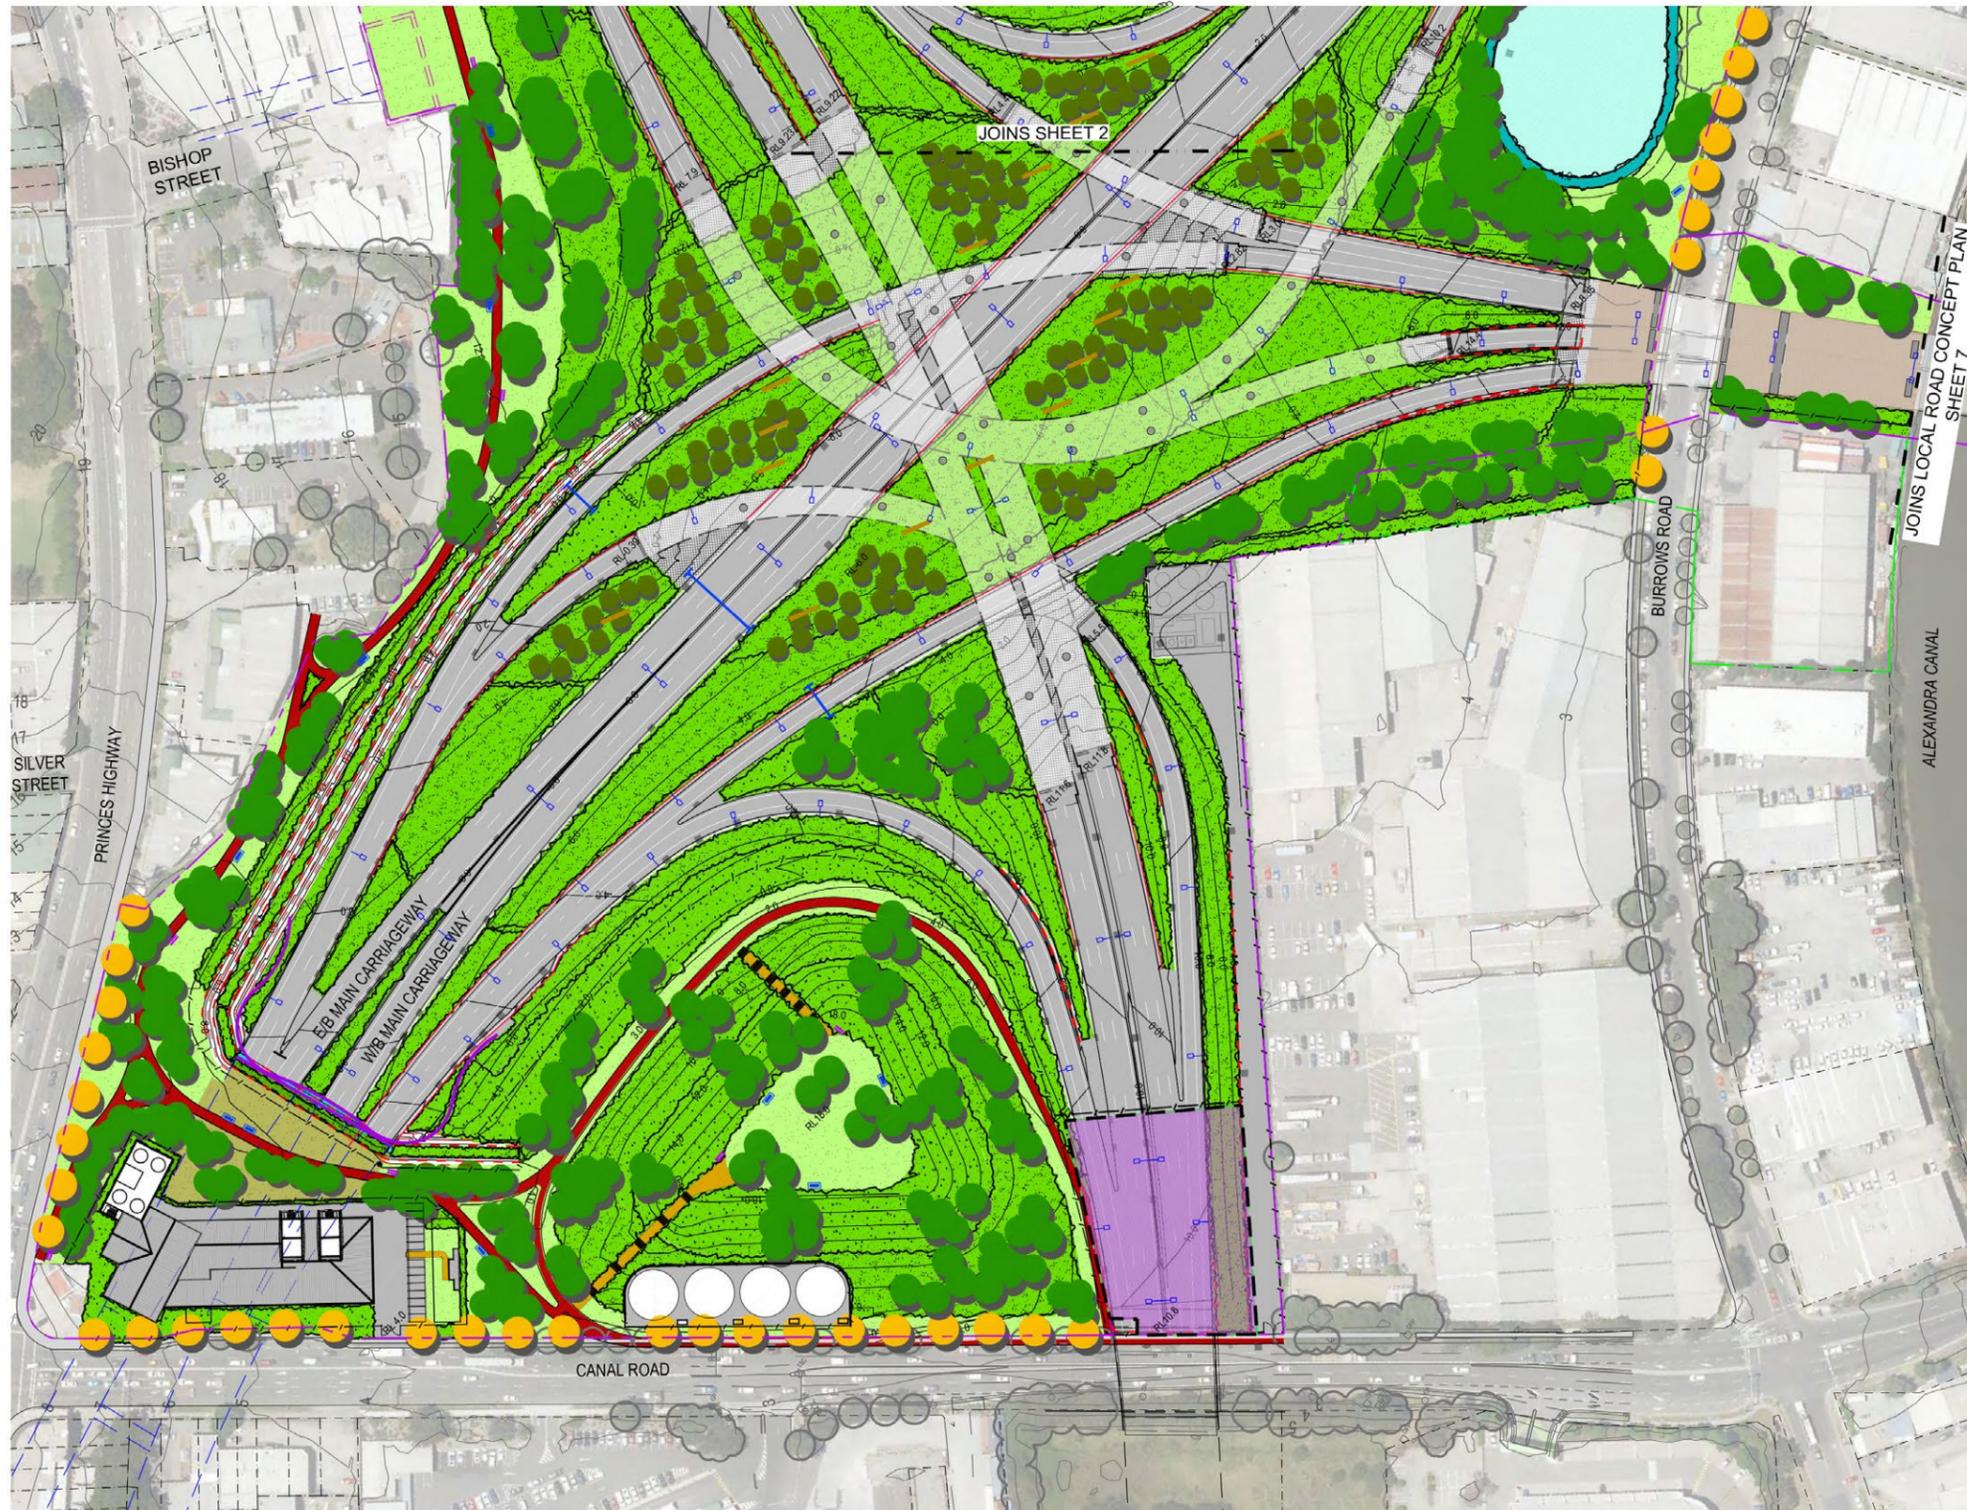

LEGEND	
BOUNDARY	
---	CADASTRAL BOUNDARY
- - -	PROPOSED SITE BOUNDARY
---	FENCE
EXISTING FEATURES	
10 11	CONTOURS (1m INTERVAL)
~	EXISTING VEGETATION
---	EXISTING PATHWAY
ROAD FORMATION	
▬	CUT / FILL EMBANKMENT
---	TUNNEL
---	PORTAL SCREEN
WALLS	
---	PROPOSED RETAINING WALL
BRIDGE STRUCTURE	
○	PROPOSED VIADUCT PIERS
ROADSIDE FURNITURE	
---	PROPOSED SAFETY BARRIER
4 7 6 6	SIGNAGES
---	SIGN GANTRY
LIGHTING	
□	PROPOSED LIGHTING (MAIN CARRIAGEWAY)
●	PROPOSED LIGHTING (SHARED PATH)
PARK FURNITURE	
□	SEATINGS
---	INTERPRETIVE SIGNS
---	LANDSCAPE FEATURE WALLS
REVEGETATION AREAS	
■	MASSED PLANTING
■	MASSED PLANTING ON STRUCTURE
■	TURF AREAS
■	TURF ON STRUCTURE
■	WQCP / BIO RETENTION BASIN PLANTING
TREE PLANTING	
●	GENERAL TREE PLANTING
●	STREET TREE PLANTING
●	PALM GROVE PLANTING
●	SMALL TREE GROVE PLANTING
GROUND TREATMENT AREAS	
---	PROPOSED FOOTPATH
---	BICYCLE LANE / PATH
---	SHARED USER PATH
---	PROPOSED PATHWAY
---	CARPARKS / ROAD PAVEMENT
---	GRAVEL PAVING
---	SPILL-THROUGH ABUTMENT
DRAINAGE AND WATER QUALITY CONTROL BASINS	
○	SEDIMENTATION BASIN
□	PROPOSED STORMWATER HEADWALL

INFORMATION SHOWN ON THIS DRAWING IS PRELIMINARY ONLY AND SUBJECT TO ADJUSTMENT DURING DETAILED DESIGN STAGE.



- BOUNDARY**
 - CADASTRAL BOUNDARY
 - - - PROPOSED SITE BOUNDARY
 - - - FENCE
- EXISTING FEATURES**
 - - - CONTOURS (1m INTERVAL)
 - ~ ~ ~ EXISTING VEGETATION
 - EXISTING PATHWAY
- ROAD FORMATION**
 - ▬ CUT / FILL EMBANKMENT
 - ▬ TUNNEL
 - ▬ PORTAL SCREEN
- WALLS**
 - - - PROPOSED RETAINING WALL
- BRIDGE STRUCTURE**
 - ⊙ PROPOSED VIADUCT PIERS
- ROADSIDE FURNITURE**
 - ▬ PROPOSED SAFETY BARRIER
 - 4 7 6 6 SIGNAGES
 - ▬ SIGN GANTRY
- LIGHTING**
 - PROPOSED LIGHTING (MAIN CARRIAGEWAY)
 - PROPOSED LIGHTING (SHARED PATH)
- PARK FURNITURE**
 - ▬ SEATINGS
 - ▬ INTERPRETIVE SIGNS
 - ▬ LANDSCAPE FEATURE WALLS
- REVEGETATION AREAS**
 - ▬ MASSED PLANTING
 - ▬ MASSED PLANTING ON STRUCTURE
 - ▬ TURF AREAS
 - ▬ TURF ON STRUCTURE
 - ▬ WQCP / BIO RETENTION BASIN PLANTING
- TREE PLANTING**
 - GENERAL TREE PLANTING
 - STREET TREE PLANTING
 - PALM GROVE PLANTING
 - SMALL TREE GROVE PLANTING
- GROUND TREATMENT AREAS**
 - ▬ PROPOSED FOOTPATH
 - ▬ BICYCLE LANE / PATH
 - ▬ SHARED USER PATH
 - ▬ PROPOSED PATHWAY
 - ▬ CARPARKS / ROAD PAVEMENT
 - ▬ GRAVEL PAVING
 - ▬ SPILL-THROUGH ABUTMENT
- DRAINAGE AND WATER QUALITY CONTROL BASINS**
 - ▬ SEDIMENTATION BASIN
 - ▬ PROPOSED STORMWATER HEADWALL
 - ▬ PROPOSED STORMWATER PIT

FOR INTERSECTION LAYOUT DETAILS REFER TO EIS CHAPTER 5 - PROJECT DESCRIPTION

INFORMATION SHOWN ON THIS DRAWING IS PRELIMINARY ONLY AND SUBJECT TO ADJUSTMENT DURING DETAILED DESIGN STAGE

