



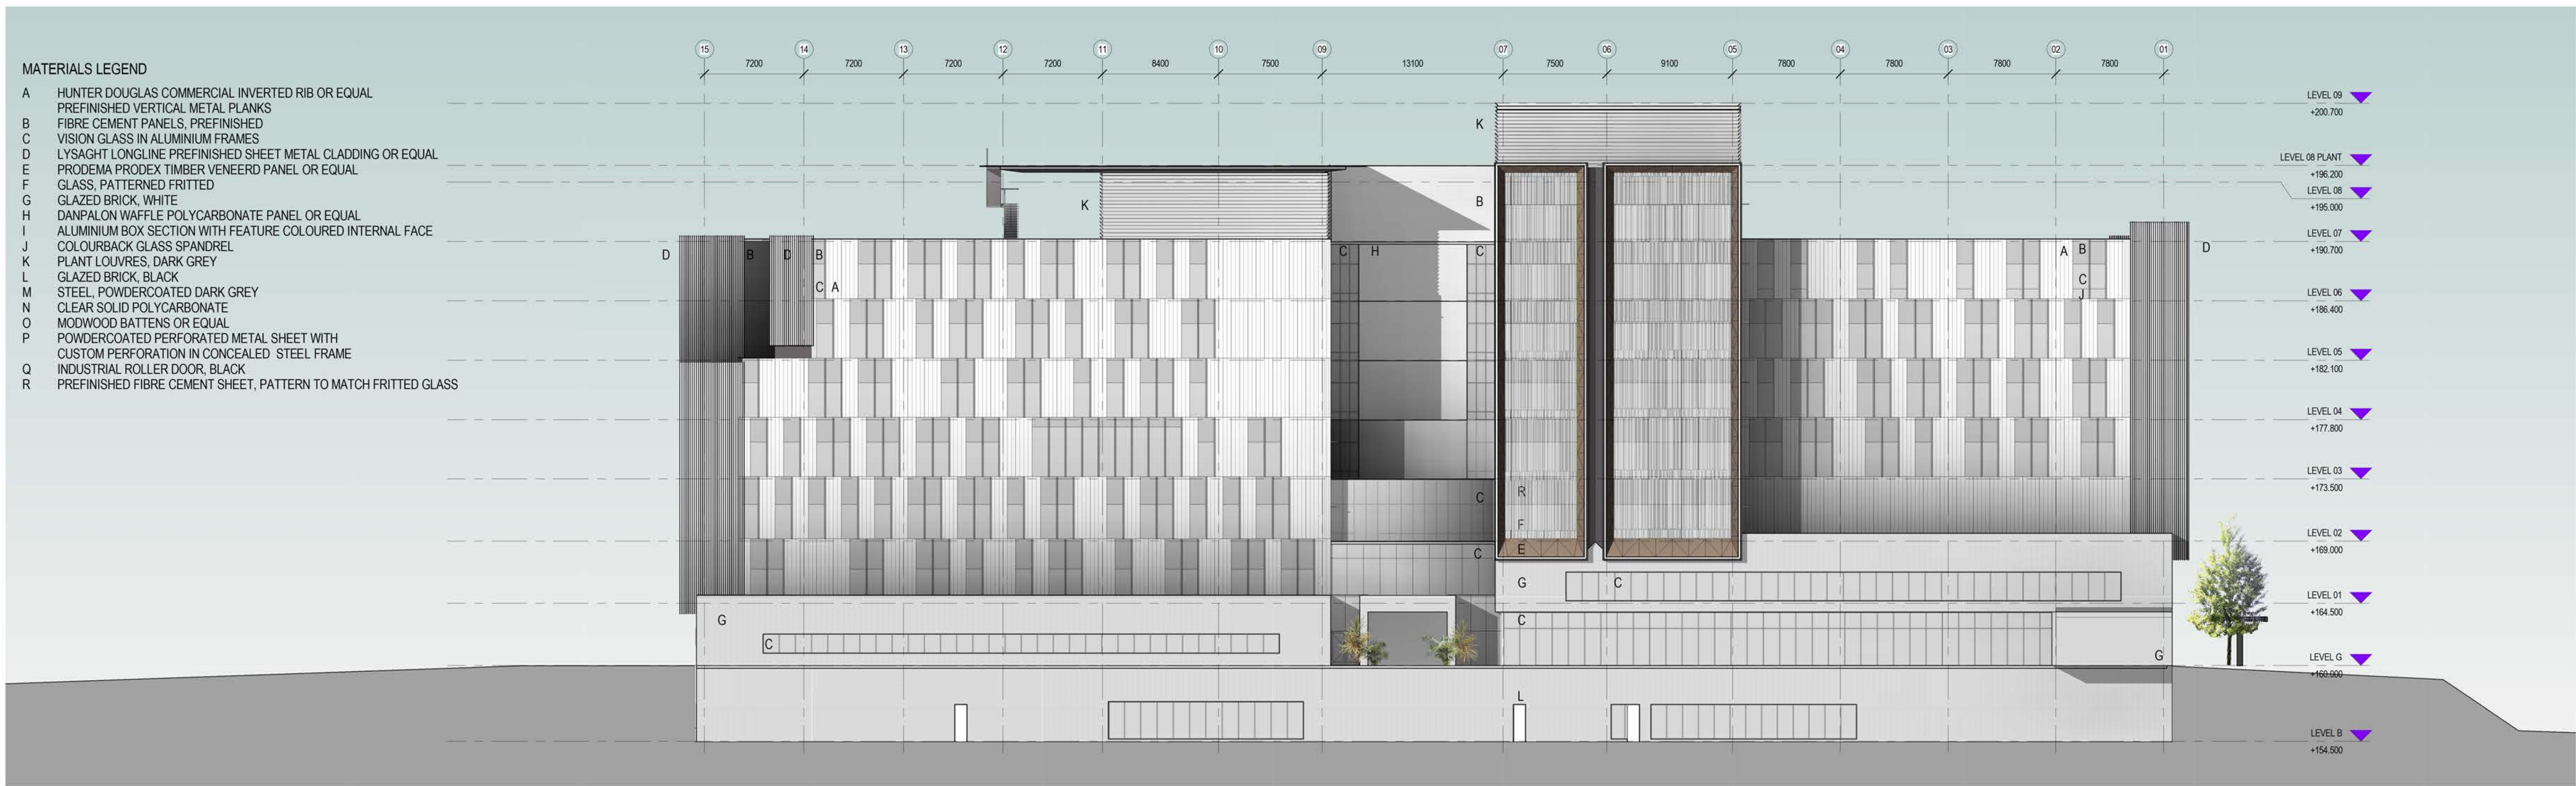


EAST ELEVATION

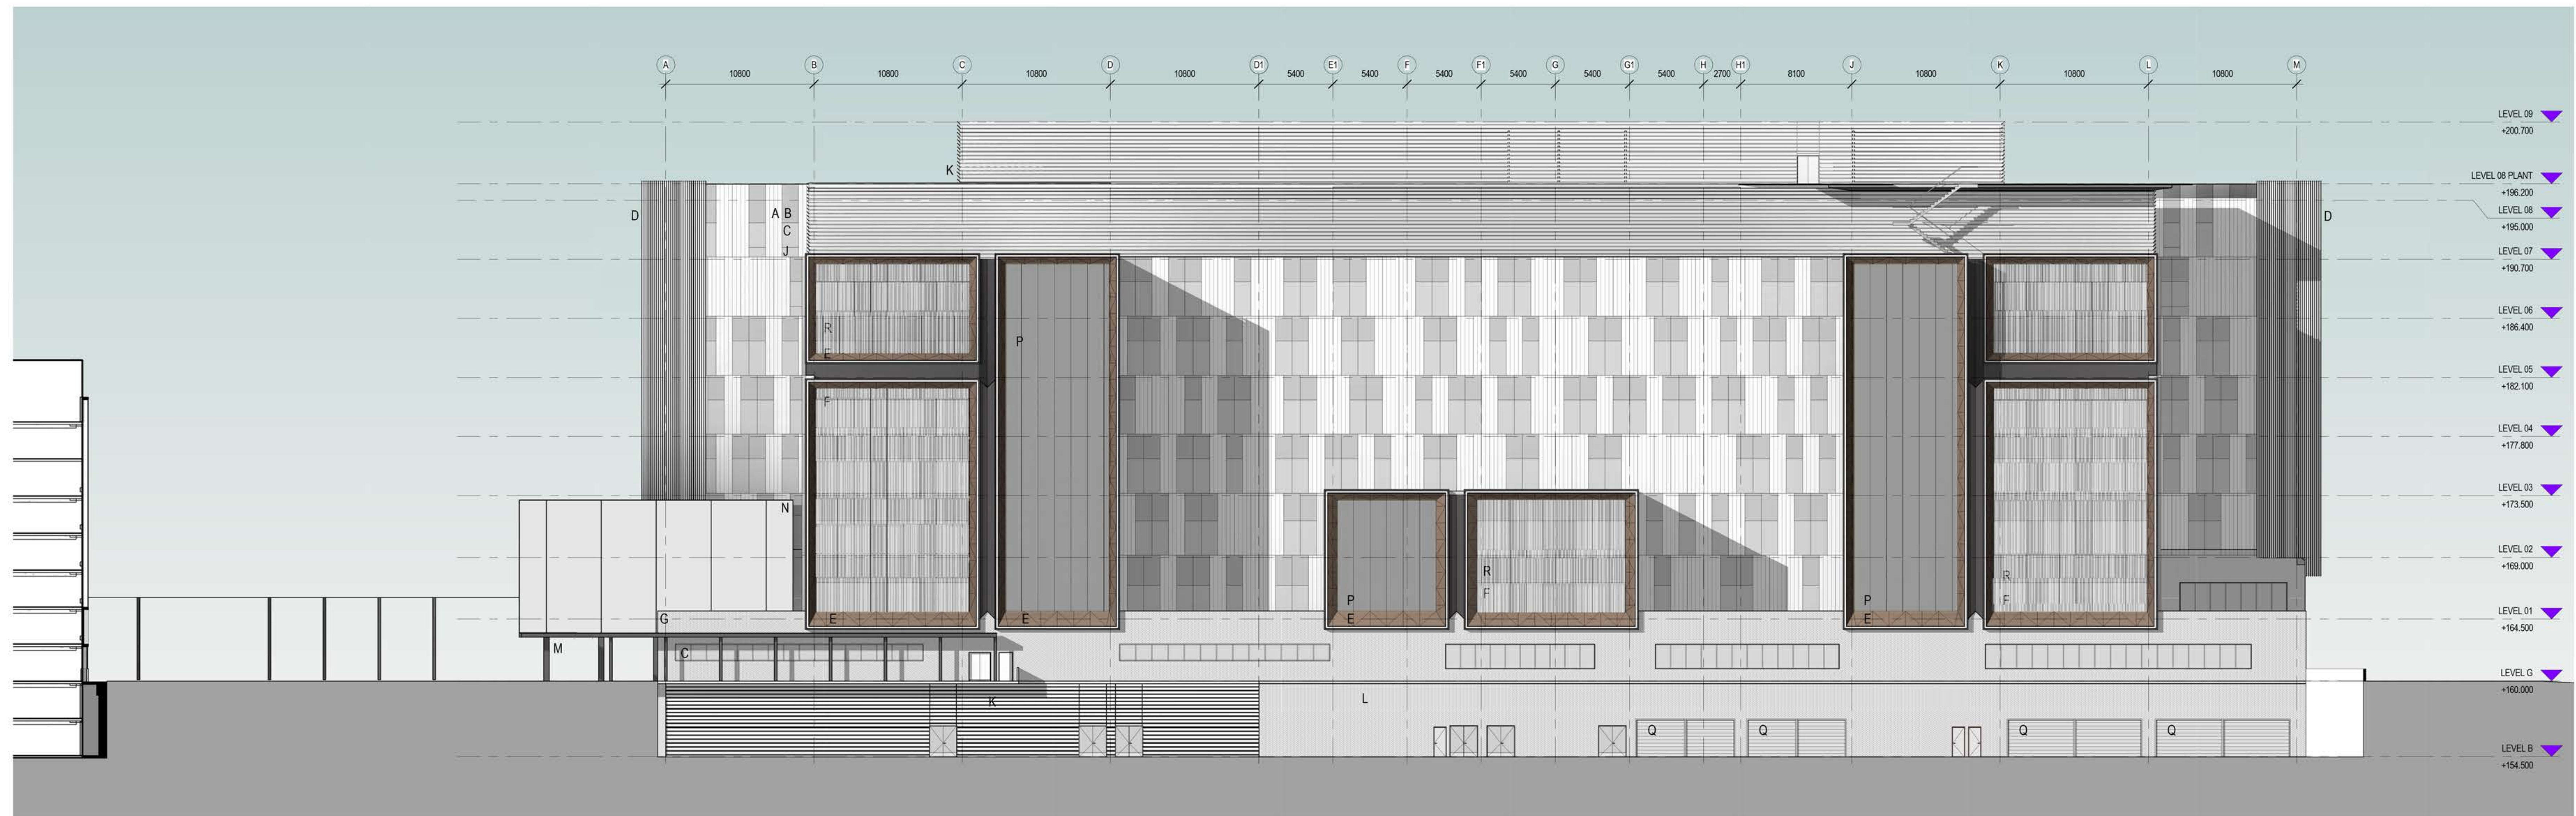

SOUTH ELEVATION




WEST ELEVATION

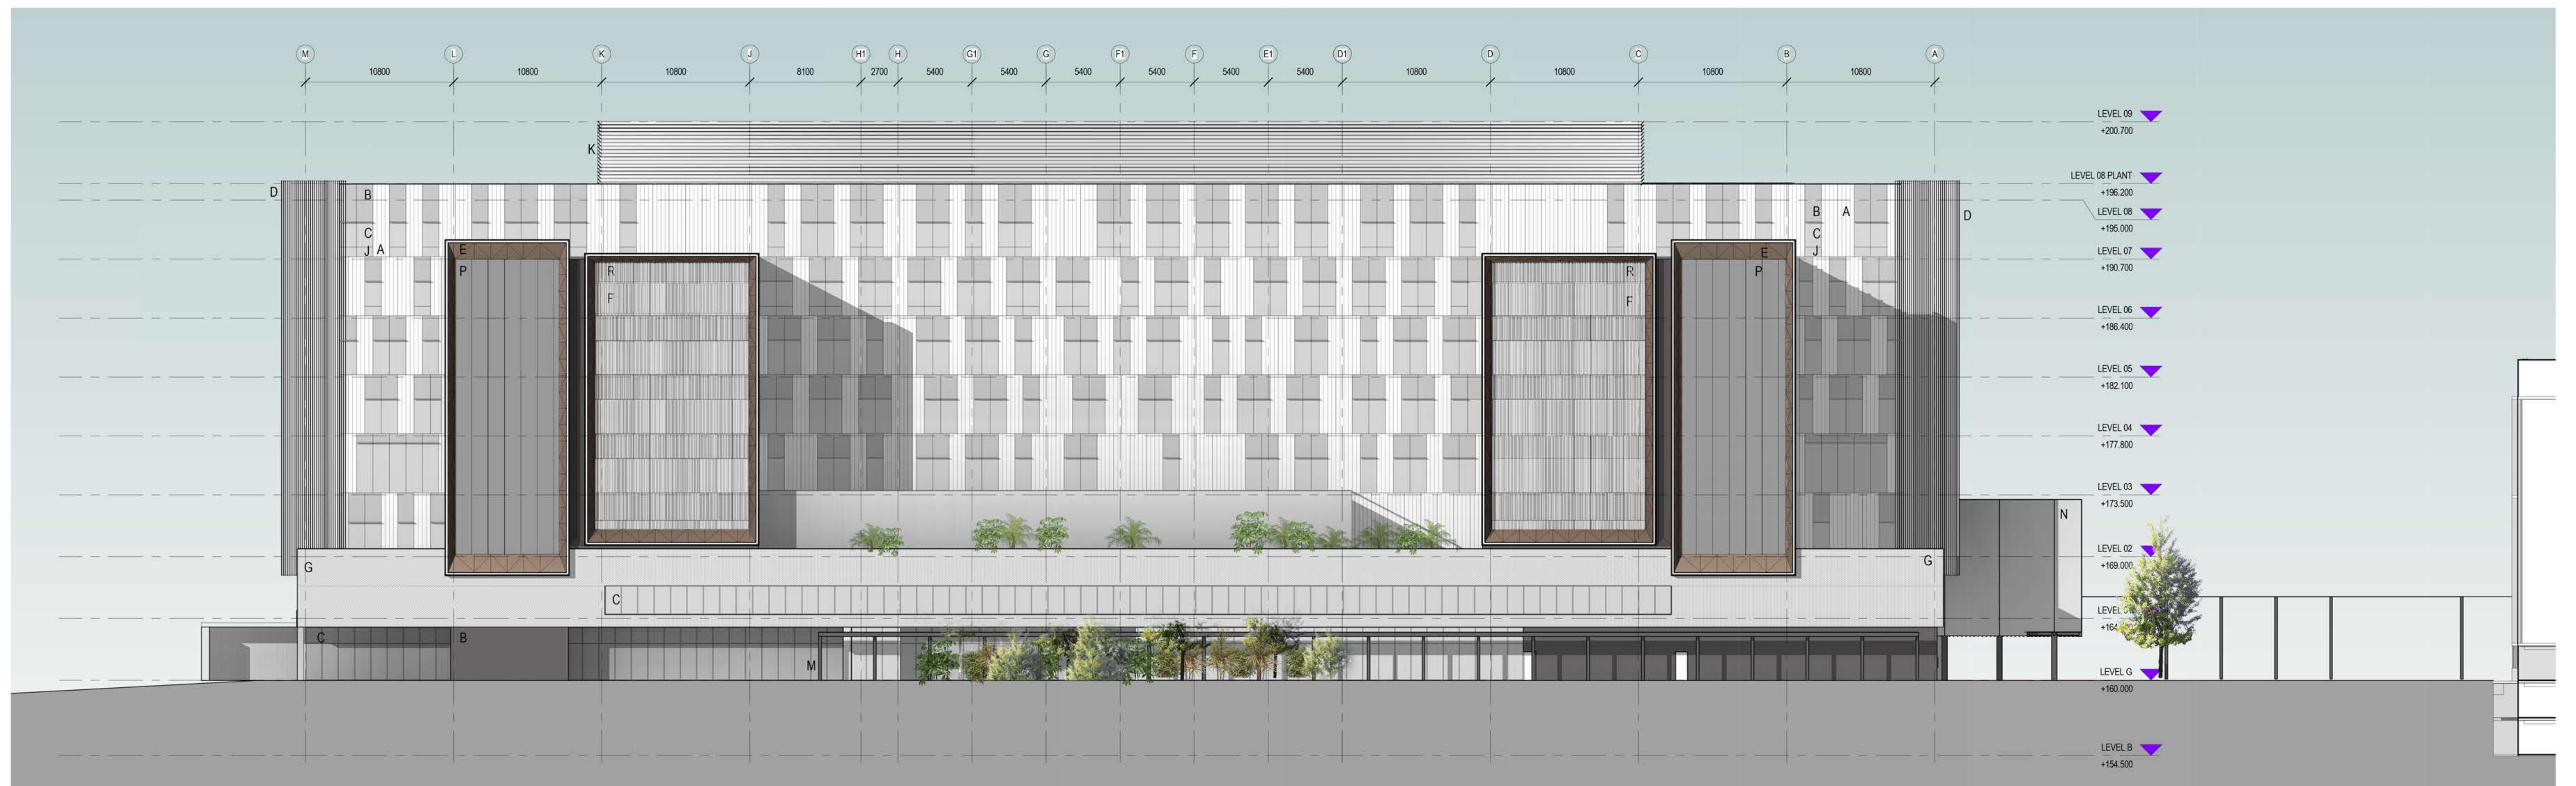

NORTH ELEVATION

MATERIALS LEGEND

- A HUNTER DOUGLAS COMMERCIAL INVERTED RIB OR EQUAL
- B PREFINISHED VERTICAL METAL PLANKS
- C FIBRE CEMENT PANELS, PREFINISHED
- D VISION GLASS IN ALUMINIUM FRAMES
- E LYSAGHT LONGLINE PREFINISHED SHEET METAL CLADDING OR EQUAL
- F PRODEMA PRODEX TIMBER VENEERD PANEL OR EQUAL
- G GLASS, PATTERNED FRITTED
- H GLAZED BRICK, WHITE
- I DANPALON WAFFLE POLYCARBONATE PANEL OR EQUAL
- J ALUMINIUM BOX SECTION WITH FEATURE COLOURED INTERNAL FACE
- K COLOURBACK GLASS SPANDREL
- L PLANT LOUVRES, DARK GREY
- M GLAZED BRICK, BLACK
- N STEEL, POWDERCOATED DARK GREY
- O CLEAR SOLID POLYCARBONATE
- P MODWOOD BATTENS OR EQUAL
- Q POWDERCOATED PERFORATED METAL SHEET WITH CUSTOM PERFORATION IN CONCEALED STEEL FRAME
- R INDUSTRIAL ROLLER DOOR, BLACK
- S PREFINISHED FIBRE CEMENT SHEET, PATTERN TO MATCH FRITTED GLASS

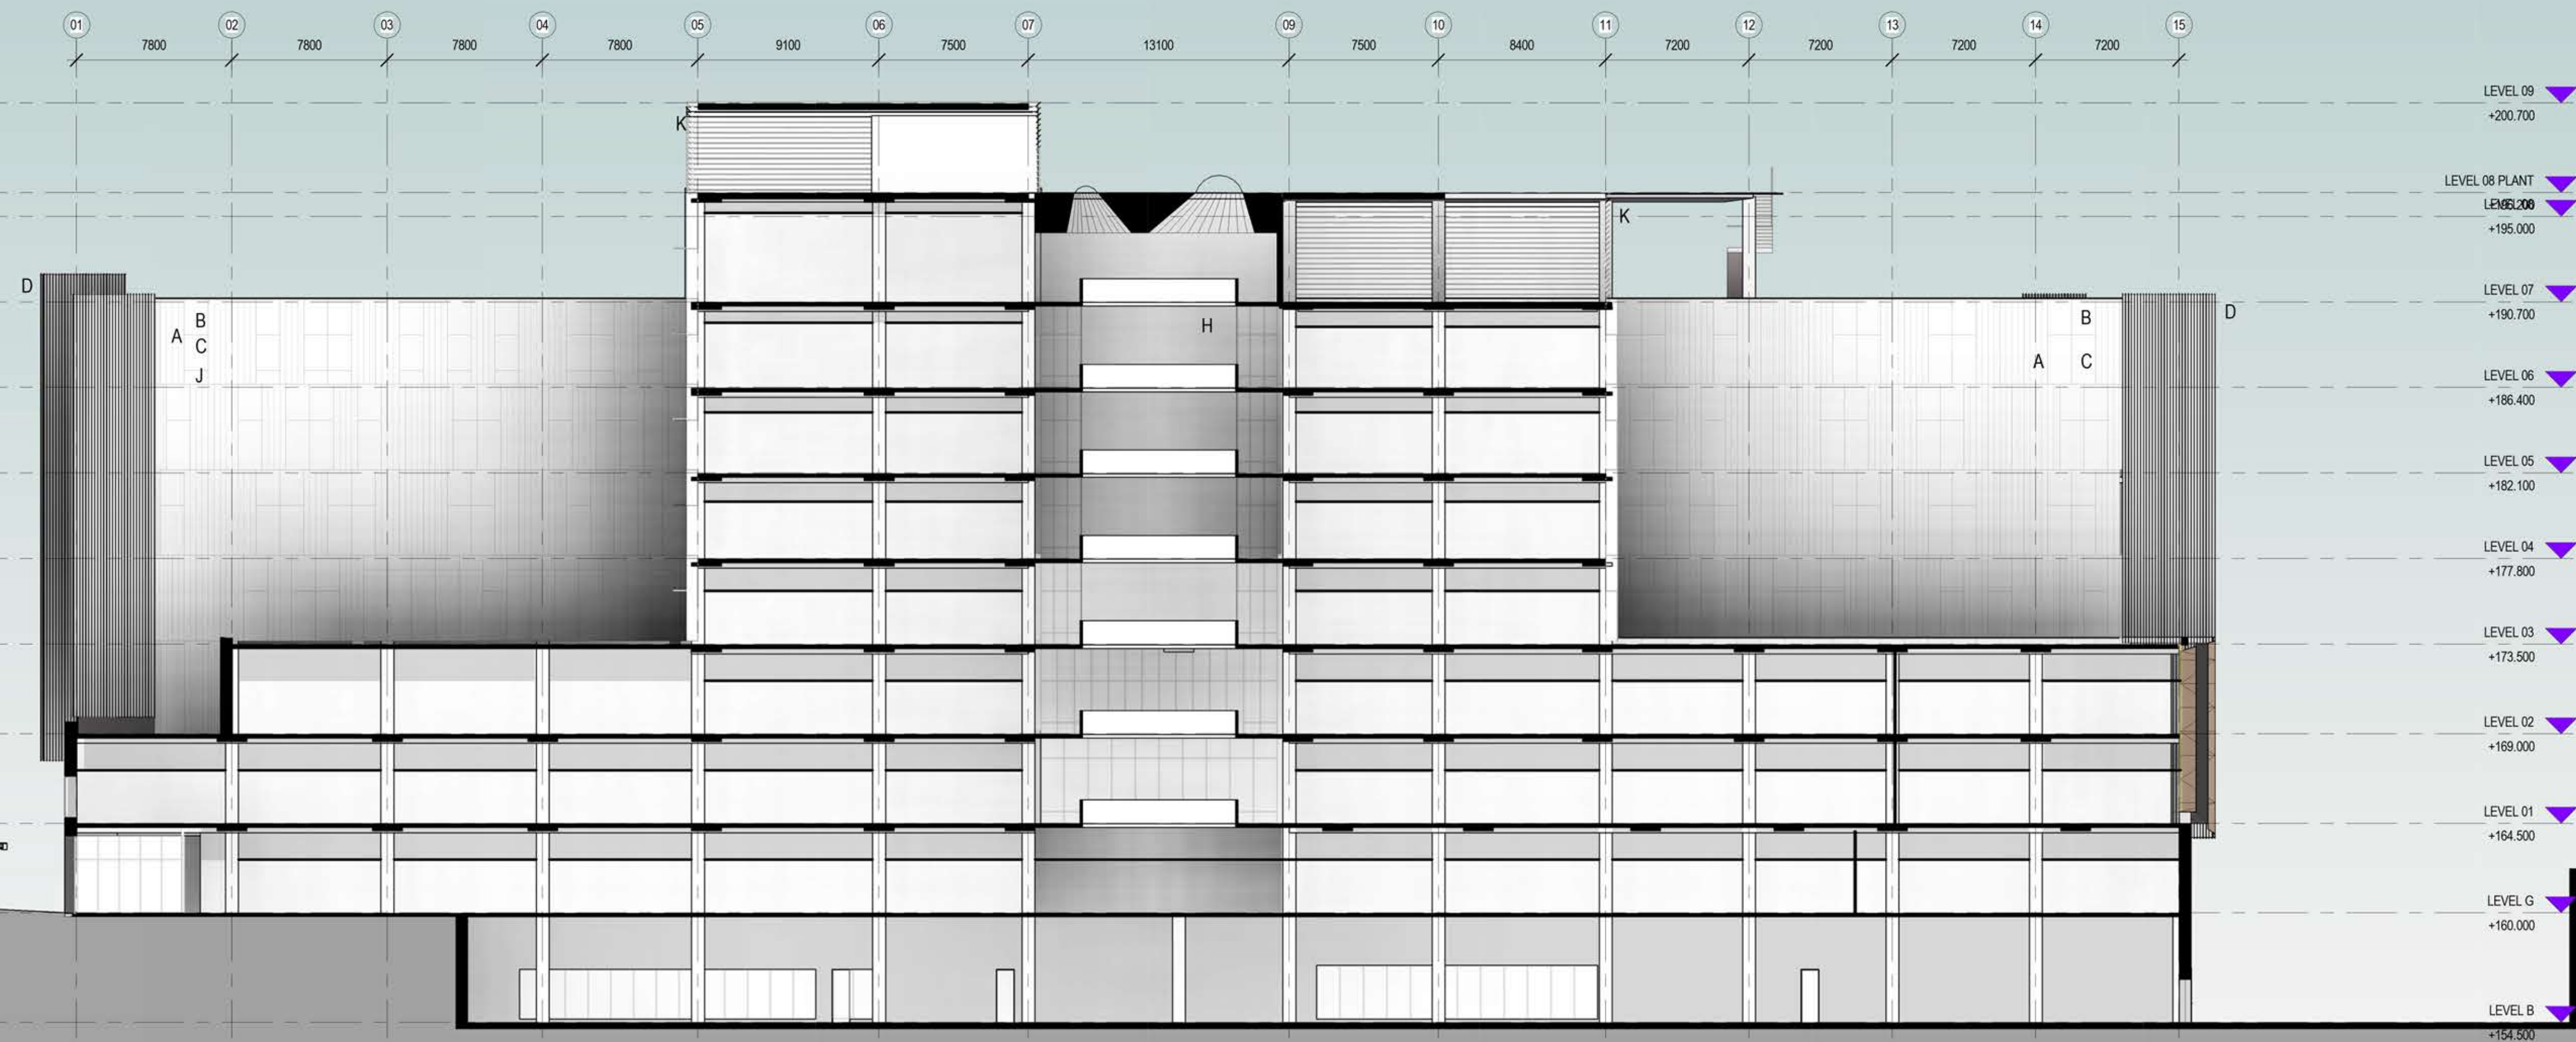

NORTH SOUTH SECTION



EAST WEST SECTION




- VISITOR LIFT
- VISITOR LIFT
- FM / BED LIFT
- FM / BED ACCESS
- VISITOR ACCESS
- VISITOR ACCESS

NOTE: INTERNAL LAYOUT IS INDICATIVE ONLY AND SUBJECT TO CHANGE



Design & Construction Contractor
THIESS

Designer
BVA
Donovan Hill

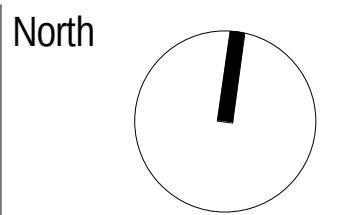

Project
THE NORTHERN BEACHES HOSPITAL

GRAPHIC SCALE
0 1000 4000 8000
1:200mm

SCALE
1 : 200

DRAWINGS
**HOSPITAL-GENERAL ARRANGEMENT
PLANS - LEVEL BASEMENT**


PURPOSE
EIS

DATE
13/11/14

DRAWING NO
**APB.HSP.ARC.
B01.001**

REVISION
EX

B

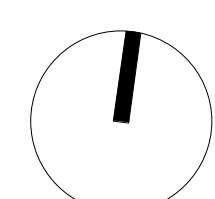




NOTE: INTERNAL LAYOUT IS INDICATIVE ONLY AND SUBJECT TO CHANGE



Design & Construction Contractor
THIESS

Designer
BVA
Donovan Hill

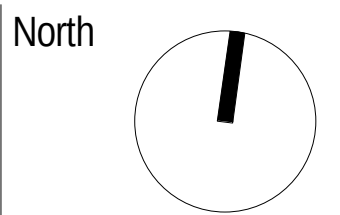

Project
THE NORTHERN BEACHES HOSPITAL

GRAPHIC SCALE
0 1000 4000 8000
1:200mm

SCALE
1 : 200

DRAWINGS
**HOSPITAL-GENERAL ARRANGEMENT
PLANS - LEVEL 01**

PURPOSE
EIS

DATE
13/11/14

DRAWING NO
**APB.HSP.ARC.
L01.001**

REVISION
EX




- VISITOR LIFT
- VISITOR LIFT
- FM / BED LIFT
- FM / BED ACCESS
- VISITOR ACCESS
- VISITOR ACCESS

NOTE: INTERNAL LAYOUT IS INDICATIVE ONLY AND SUBJECT TO CHANGE



Design & Construction Contractor
THIESS

Designer
BVN
Donovan Hill

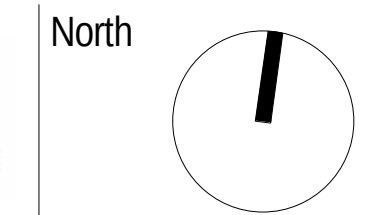

Project
THE NORTHERN BEACHES HOSPITAL

GRAPHIC SCALE
0 1000 4000 8000
1:200mm

SCALE
1 : 200


DRAWINGS
**HOSPITAL-GENERAL ARRANGEMENT
PLANS - LEVEL 02**

PURPOSE
EIS

DATE
13/11/14

DRAWING NO
**APB.HSP.ARC.
L02.001**

REVISION
EX

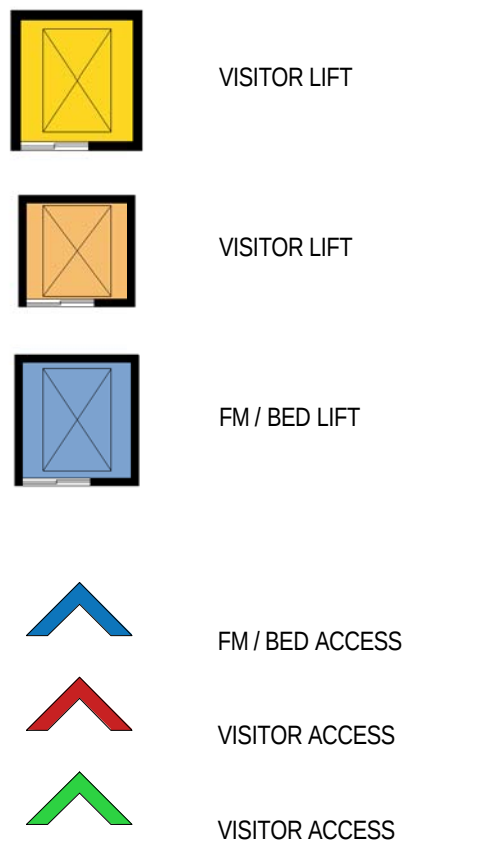REVISION
EX




- VISITOR LIFT
- VISITOR LIFT
- FM / BED LIFT
- FM / BED ACCESS
- VISITOR ACCESS
- VISITOR ACCESS

NOTE: INTERNAL LAYOUT IS INDICATIVE ONLY AND SUBJECT TO CHANGE



Design & Construction Contractor
THIESS

Designer
BVA
Donovan Hill

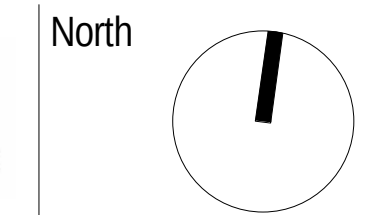

Project
THE NORTHERN BEACHES HOSPITAL

GRAPHIC SCALE
0 1000 4000 8000
1:200mm

SCALE
1 : 200

DRAWINGS
**HOSPITAL-GENERAL ARRANGEMENT
PLANS - LEVEL 04**




PURPOSE
EIS

DATE
13/11/14

DRAWING NO
**APB.HSP.ARC.
L04.001**

REVISION
EX

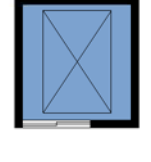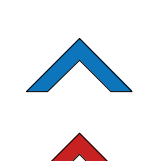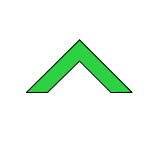


-  VISITOR LIFT
-  VISITOR LIFT
-  FM / BED LIFT
-  FM / BED ACCESS
-  VISITOR ACCESS
-  VISITOR ACCESS

NOTE: INTERNAL LAYOUT IS INDICATIVE ONLY AND SUBJECT TO CHANGE



Design & Construction Contractor
THIESS

Designer
BVA
Donovan Hill

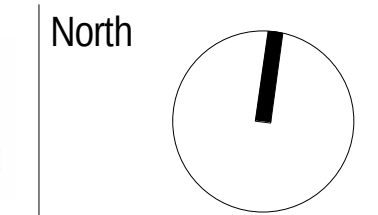

Project
THE NORTHERN BEACHES HOSPITAL

GRAPHIC SCALE
0 1000 4000 8000
1:200mm

SCALE
1 : 200


DRAWINGS
**HOSPITAL-GENERAL ARRANGEMENT
PLANS - LEVEL 06**




PURPOSE
EIS

DATE
13/11/14

DRAWING NO
**APB.HSP.ARC.
L06.001**

REVISION
EX

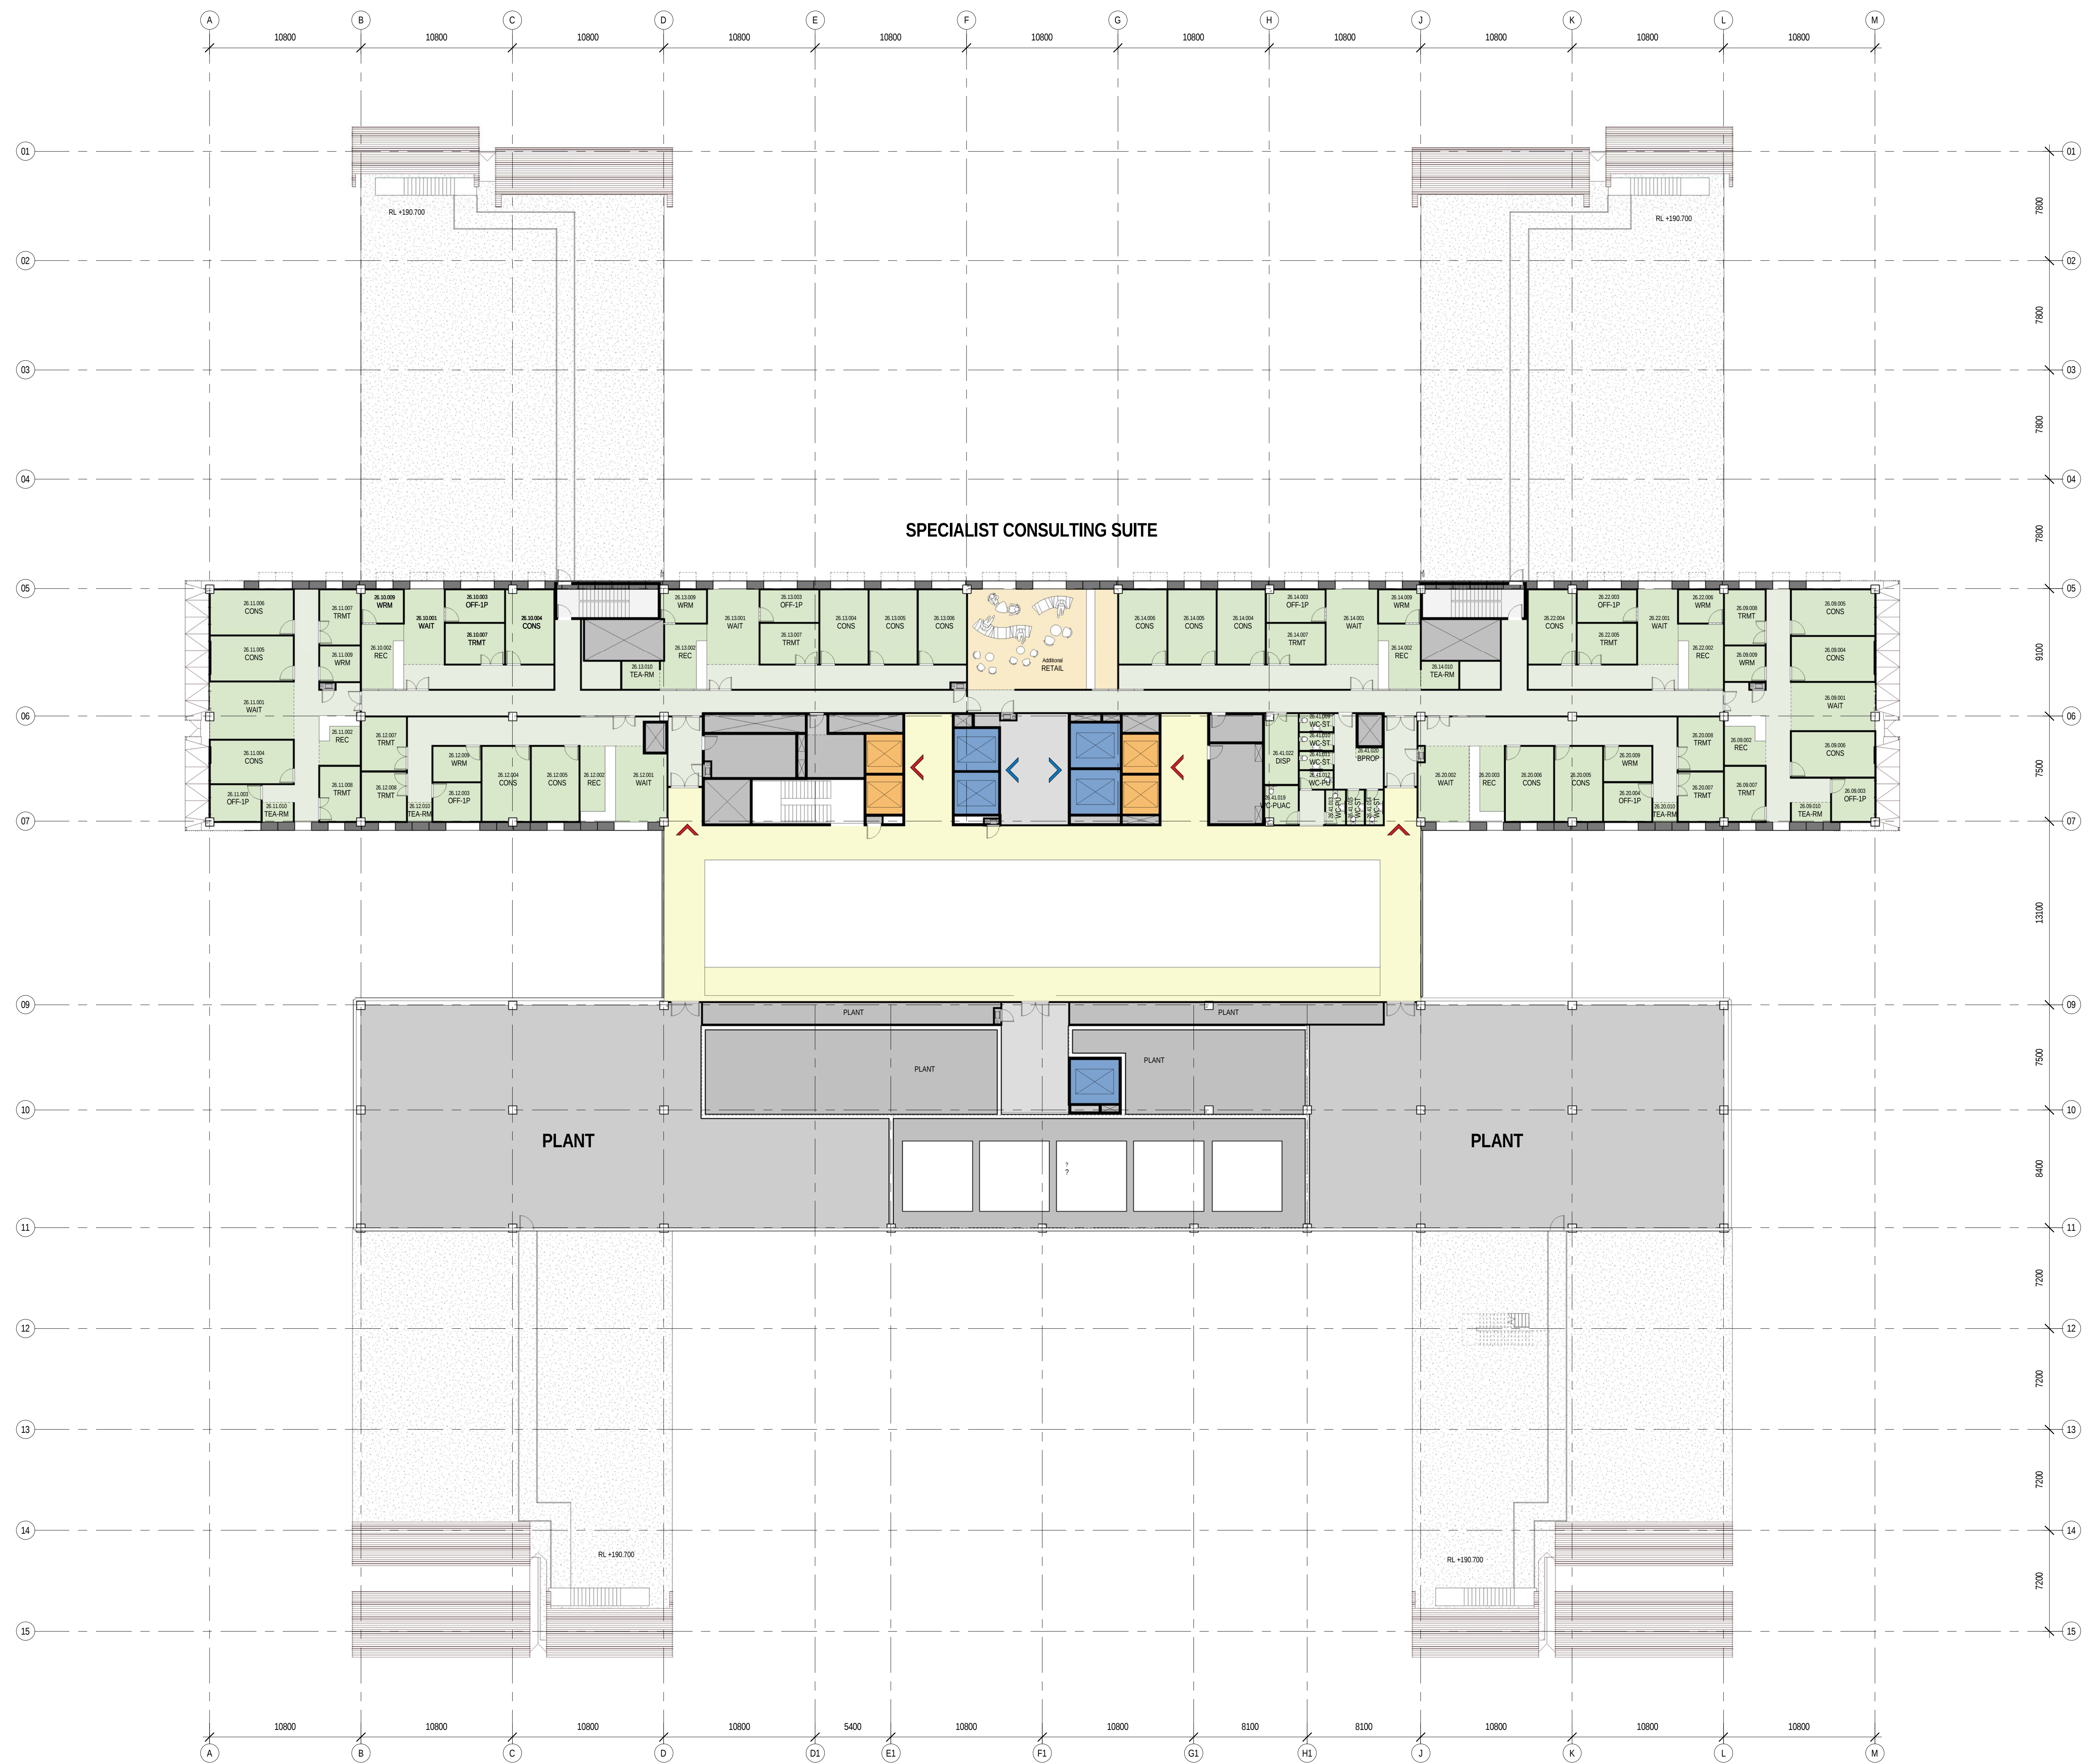

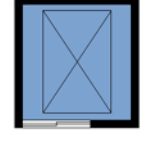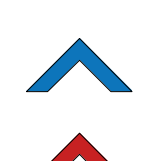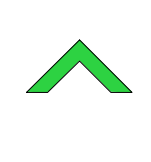
-  VISITOR LIFT
-  VISITOR LIFT
-  FM / BED LIFT
-  FM / BED ACCESS
-  VISITOR ACCESS
-  VISITOR ACCESS

NOTE: INTERNAL LAYOUT IS INDICATIVE ONLY AND SUBJECT TO CHANGE



Design & Construction Contractor
THIESS

Designer
BVA
Donovan Hill

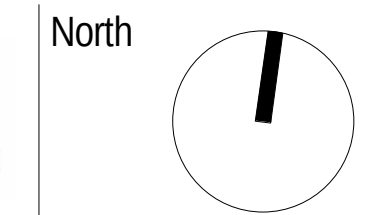

Project
THE NORTHERN BEACHES HOSPITAL

GRAPHIC SCALE
0 1000 4000 8000
1:200mm

SCALE
1 : 200


DRAWINGS
**HOSPITAL-GENERAL ARRANGEMENT
PLANS - LEVEL 07**

PURPOSE
EIS

DATE
13/11/14

DRAWING NO
**APB.HSP.ARC.
L07.001**

REVISION
EX

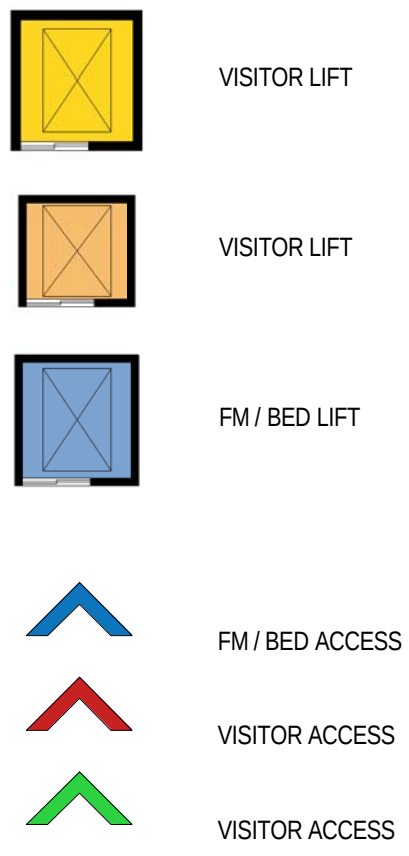

Healthscope

Designer
BVN
Donovan Hill

GRAPHIC SCALE


0 1000 4000 8000



1:2000

PURPOSE
EIS

DRAWING NO
APB.HSP.ARC.
L08.001

EX

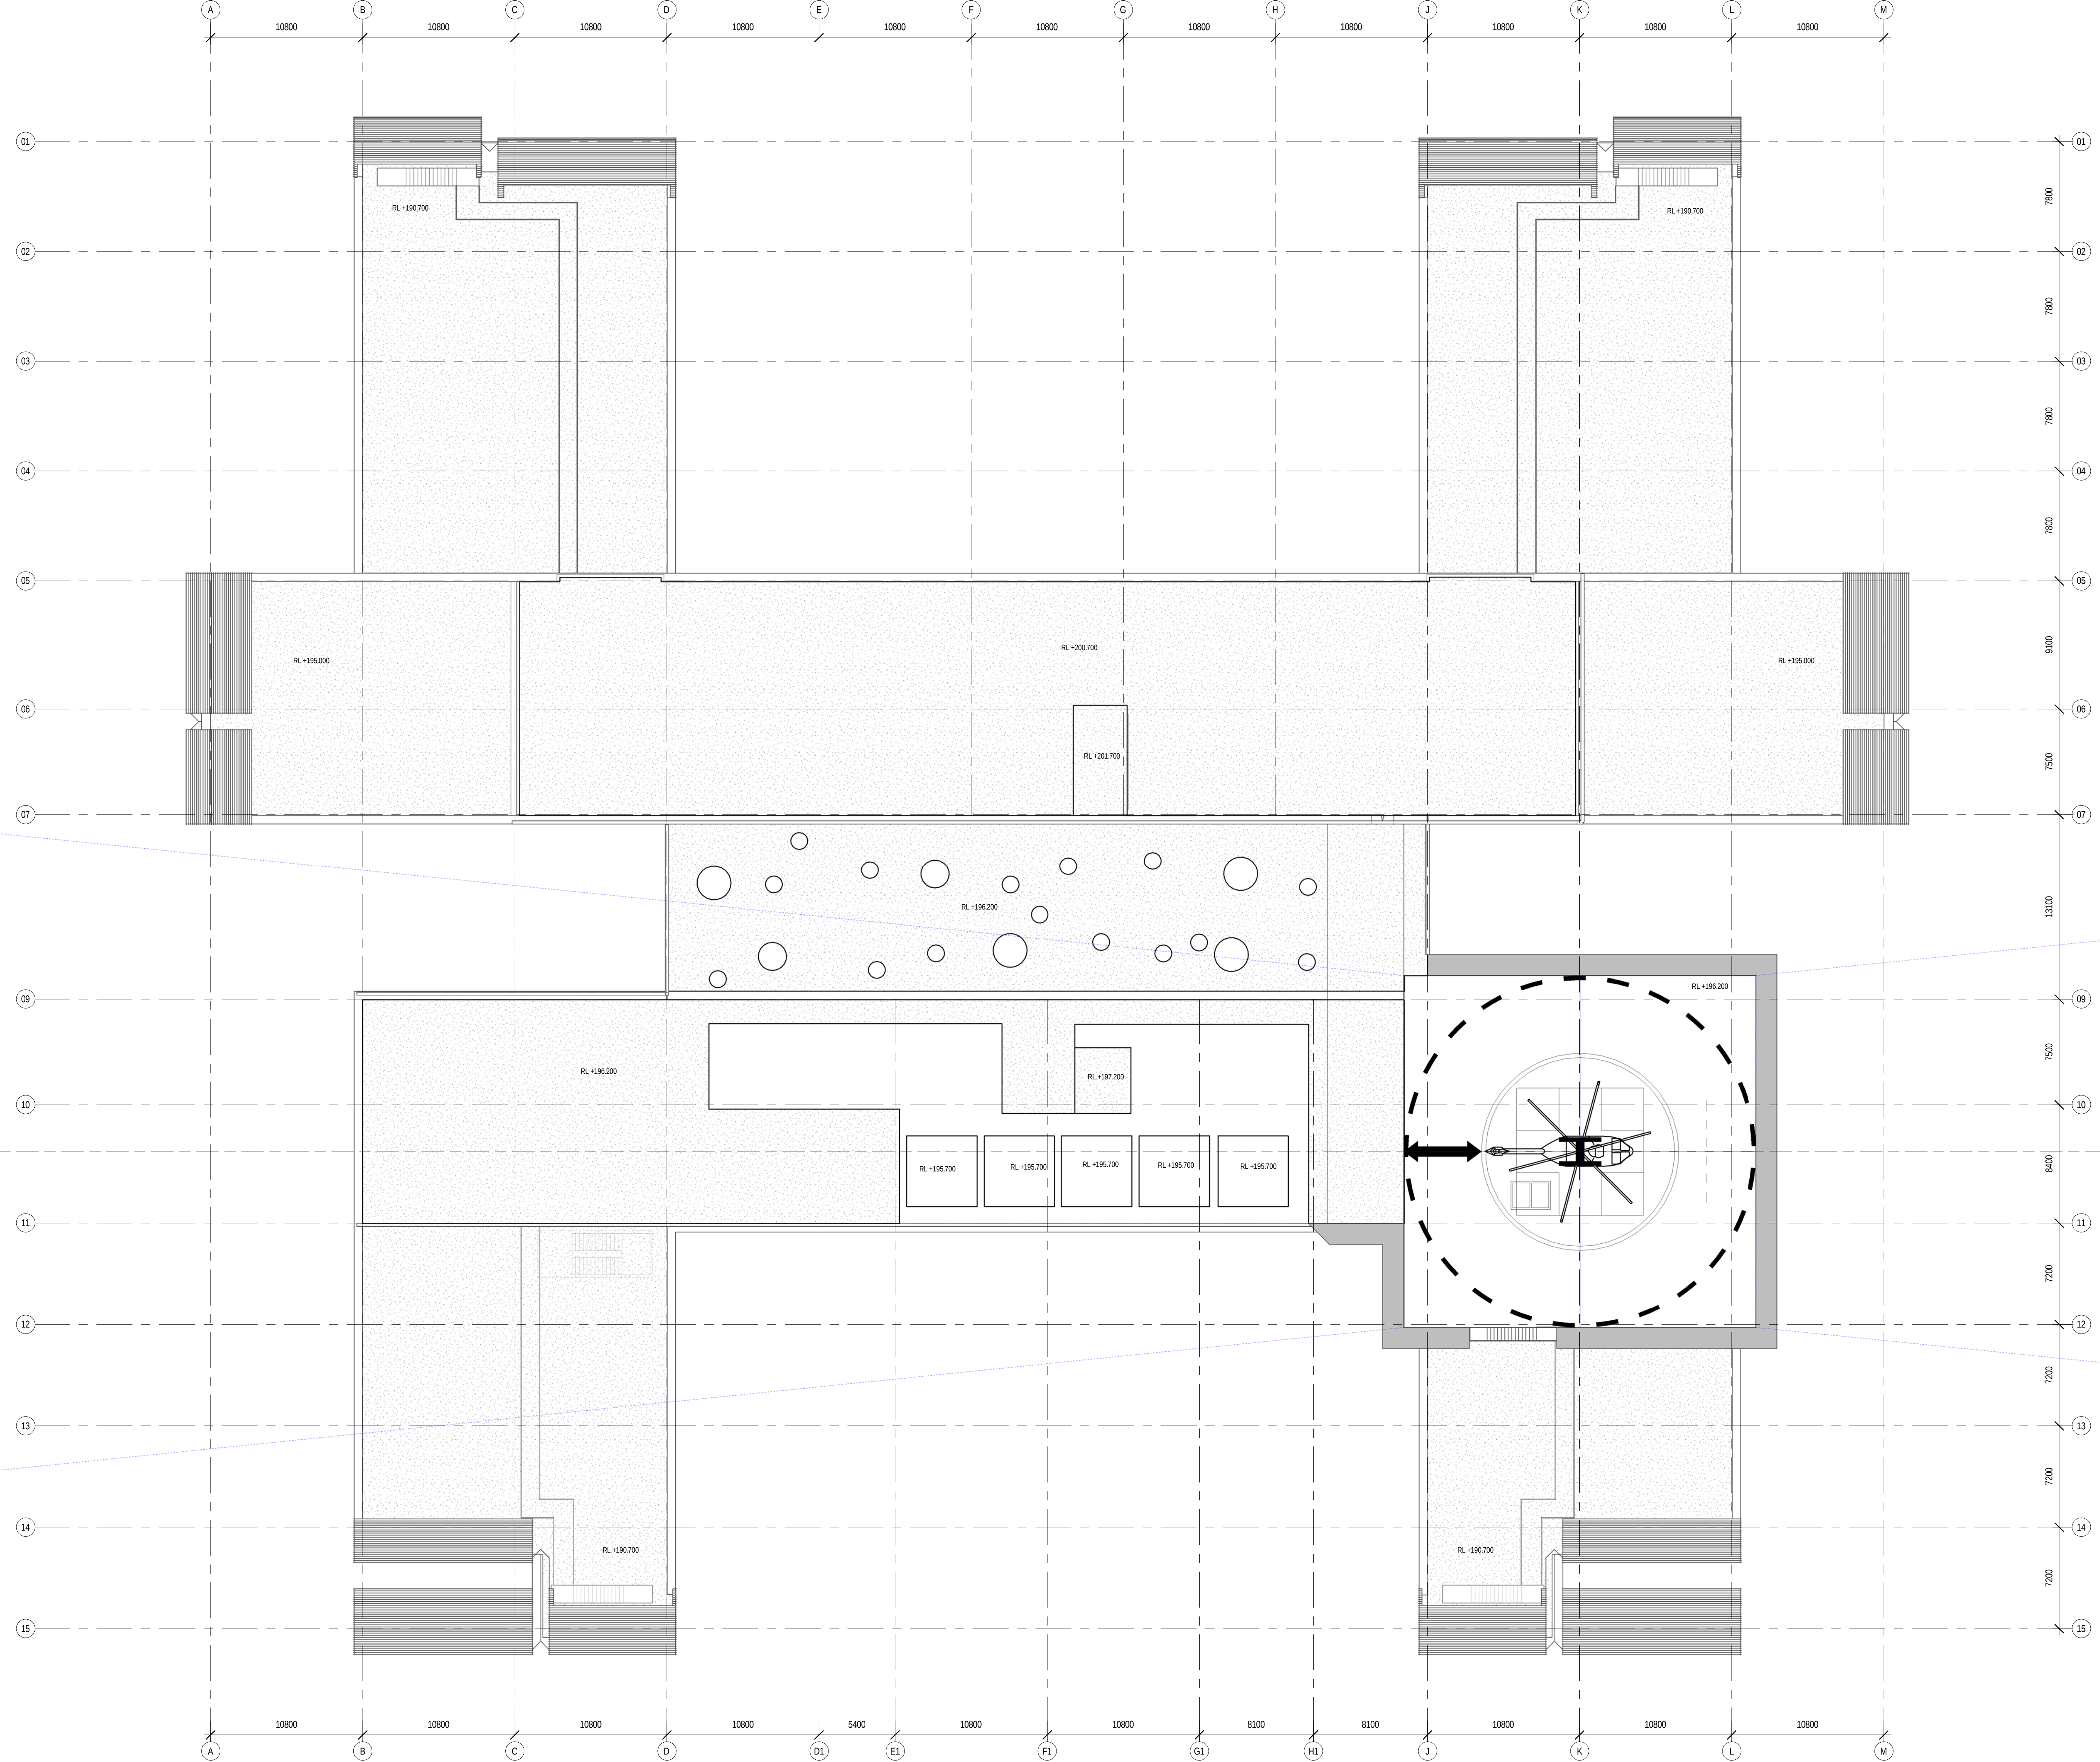

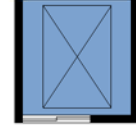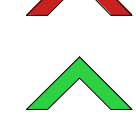
-  VISITOR LIFT
-  VISITOR LIFT
-  FM / BED LIFT
-  FM / BED ACCESS
-  VISITOR ACCESS
-  VISITOR ACCESS

NOTE: INTERNAL LAYOUT IS INDICATIVE ONLY AND SUBJECT TO CHANGE



Design & Construction Contractor
THIESS

Designer
BVA
Donovan Hill

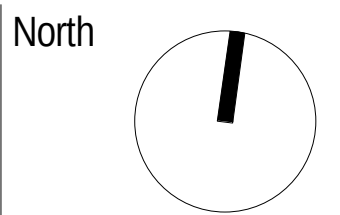

Project
THE NORTHERN BEACHES HOSPITAL

GRAPHIC SCALE
0 1000 4000 8000
1:200mm

SCALE
1 : 200

DRAWINGS
**HOSPITAL-GENERAL ARRANGEMENT
PLANS - ROOF**

PURPOSE
EIS

DATE
13/11/14

DRAWING NO
**APB.HSP.ARC.
L09.001**

REVISION
EX