

Division 5.2 and EPBC Act Approval

Appendix E: Flooding and hydrology figures


Proposed changes between Eaton Road,
Luddenham and Littlefields Road, Luddenham


**The Northern Road Upgrade – Mersey Road,
Bringelly to Glenmore Parkway, Glenmore Park**


December 2018





Transport
Roads & Maritime
Services

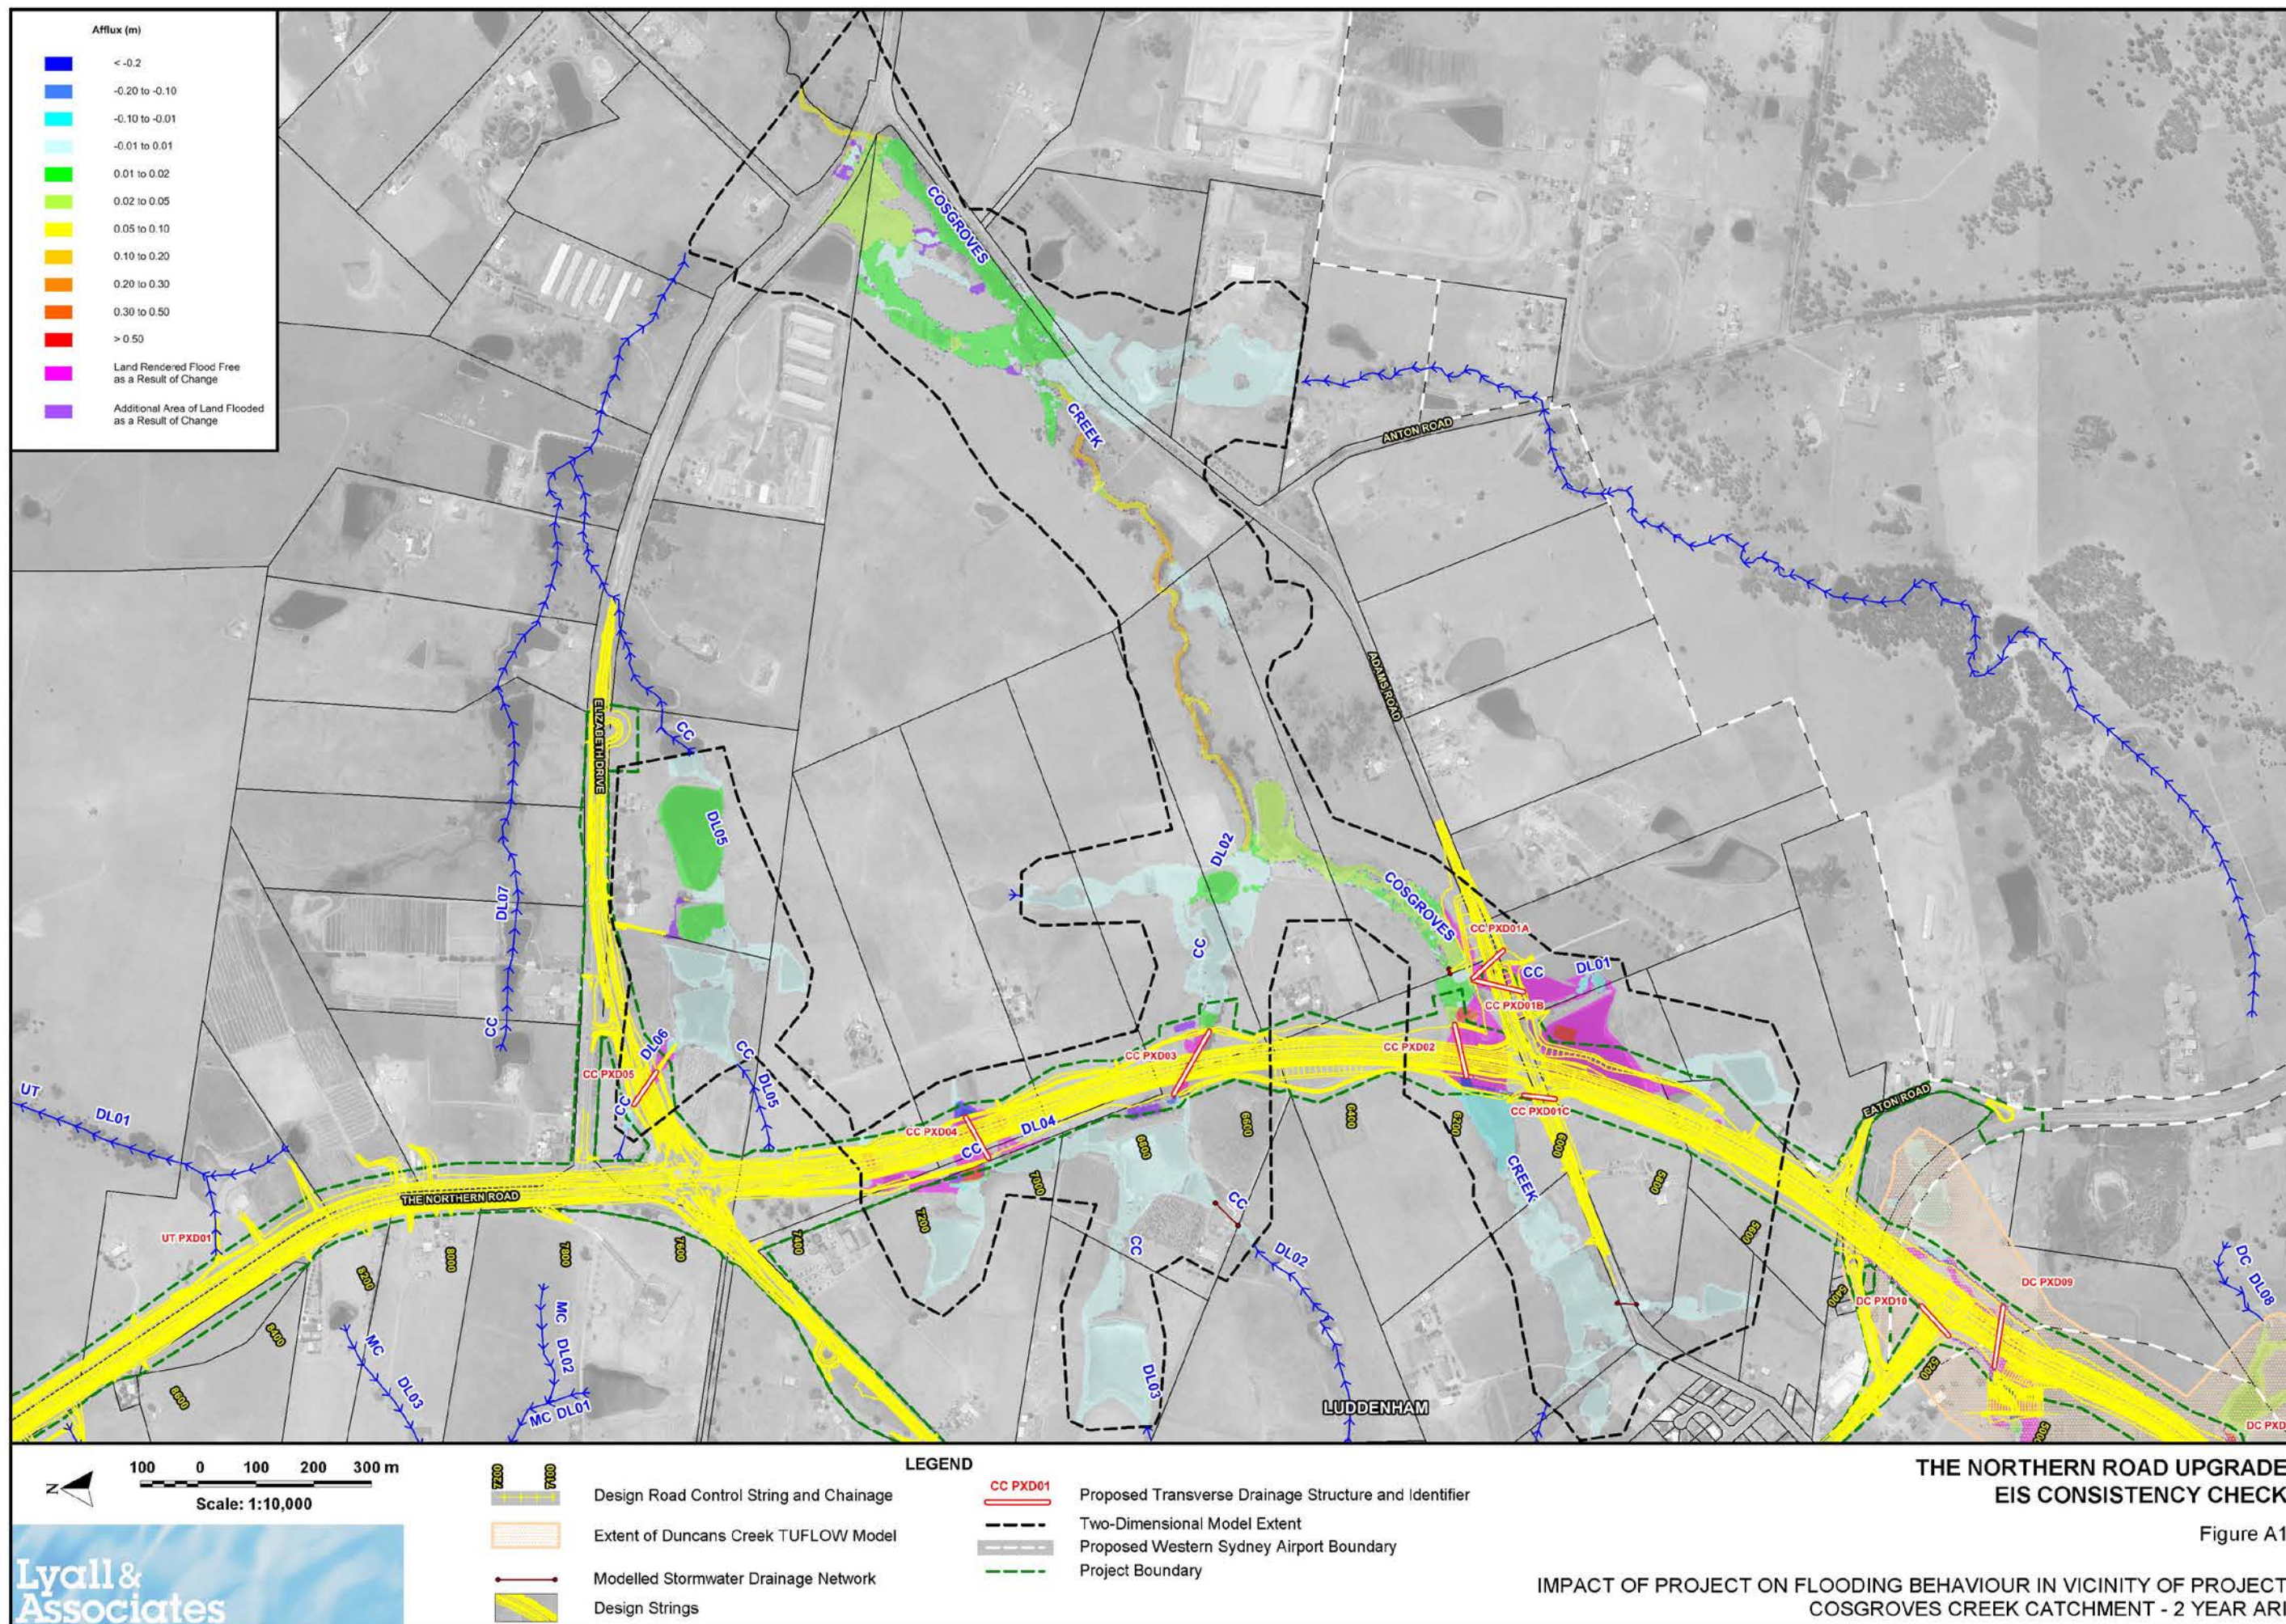


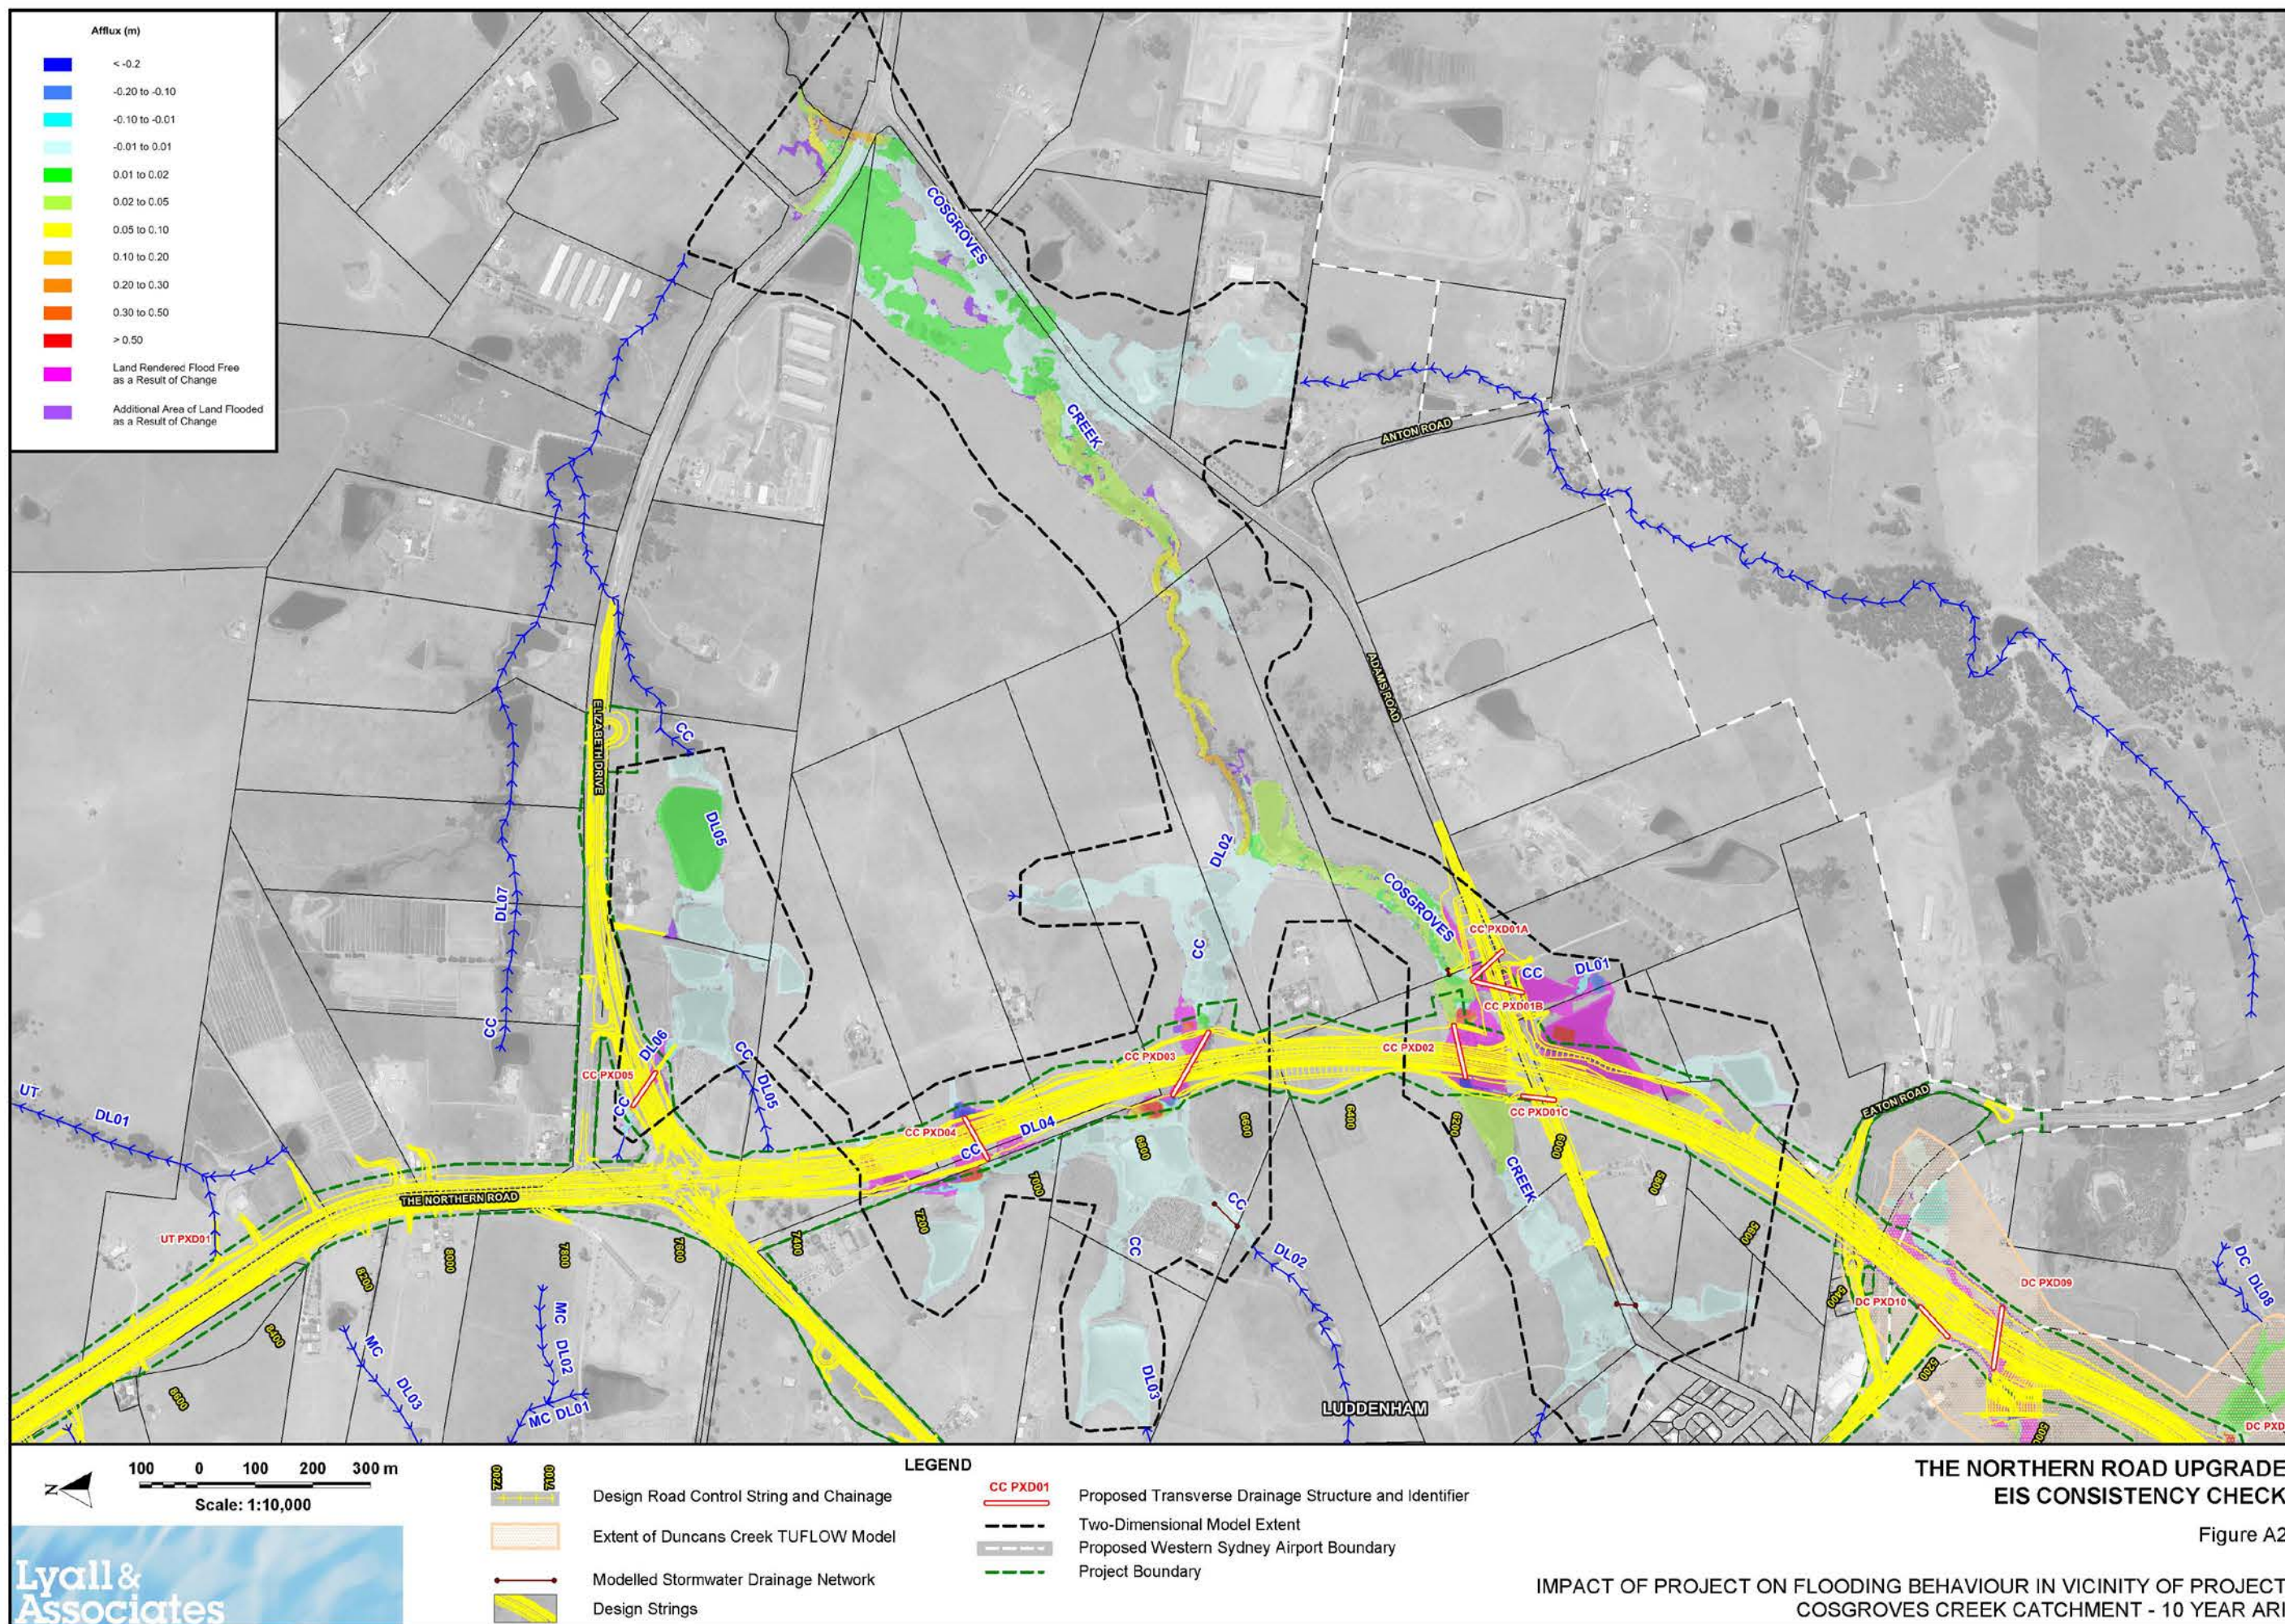


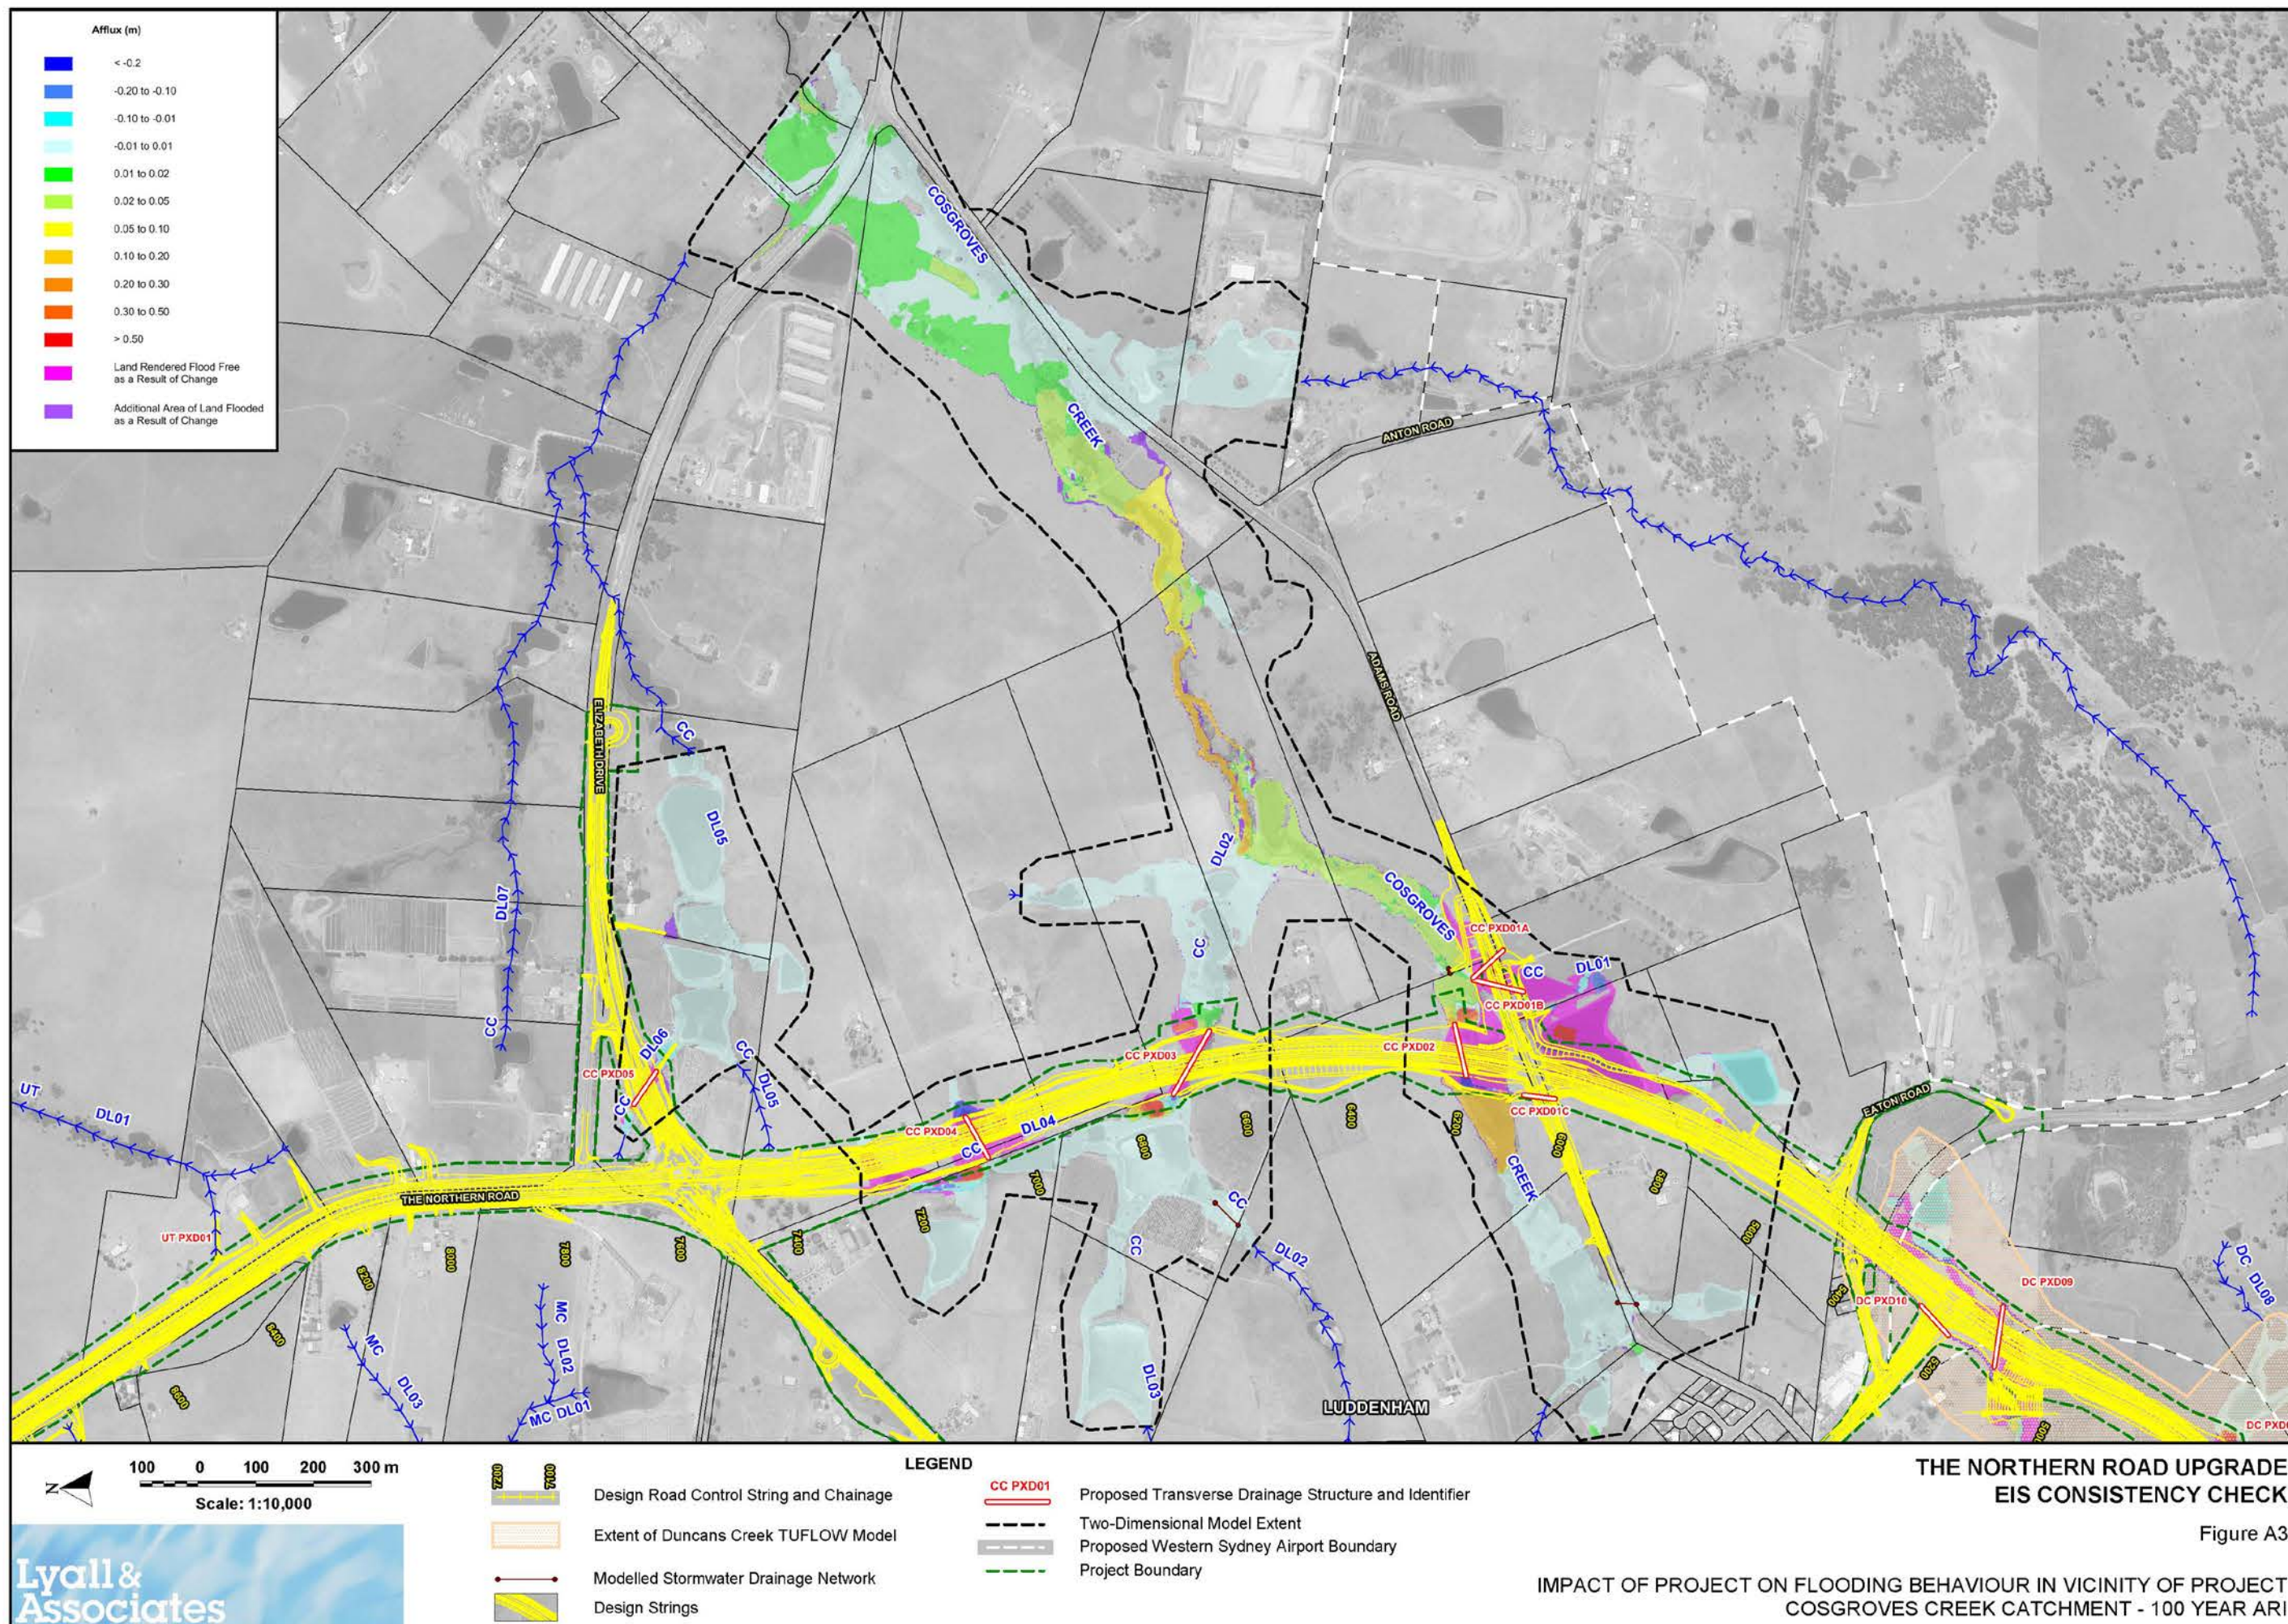


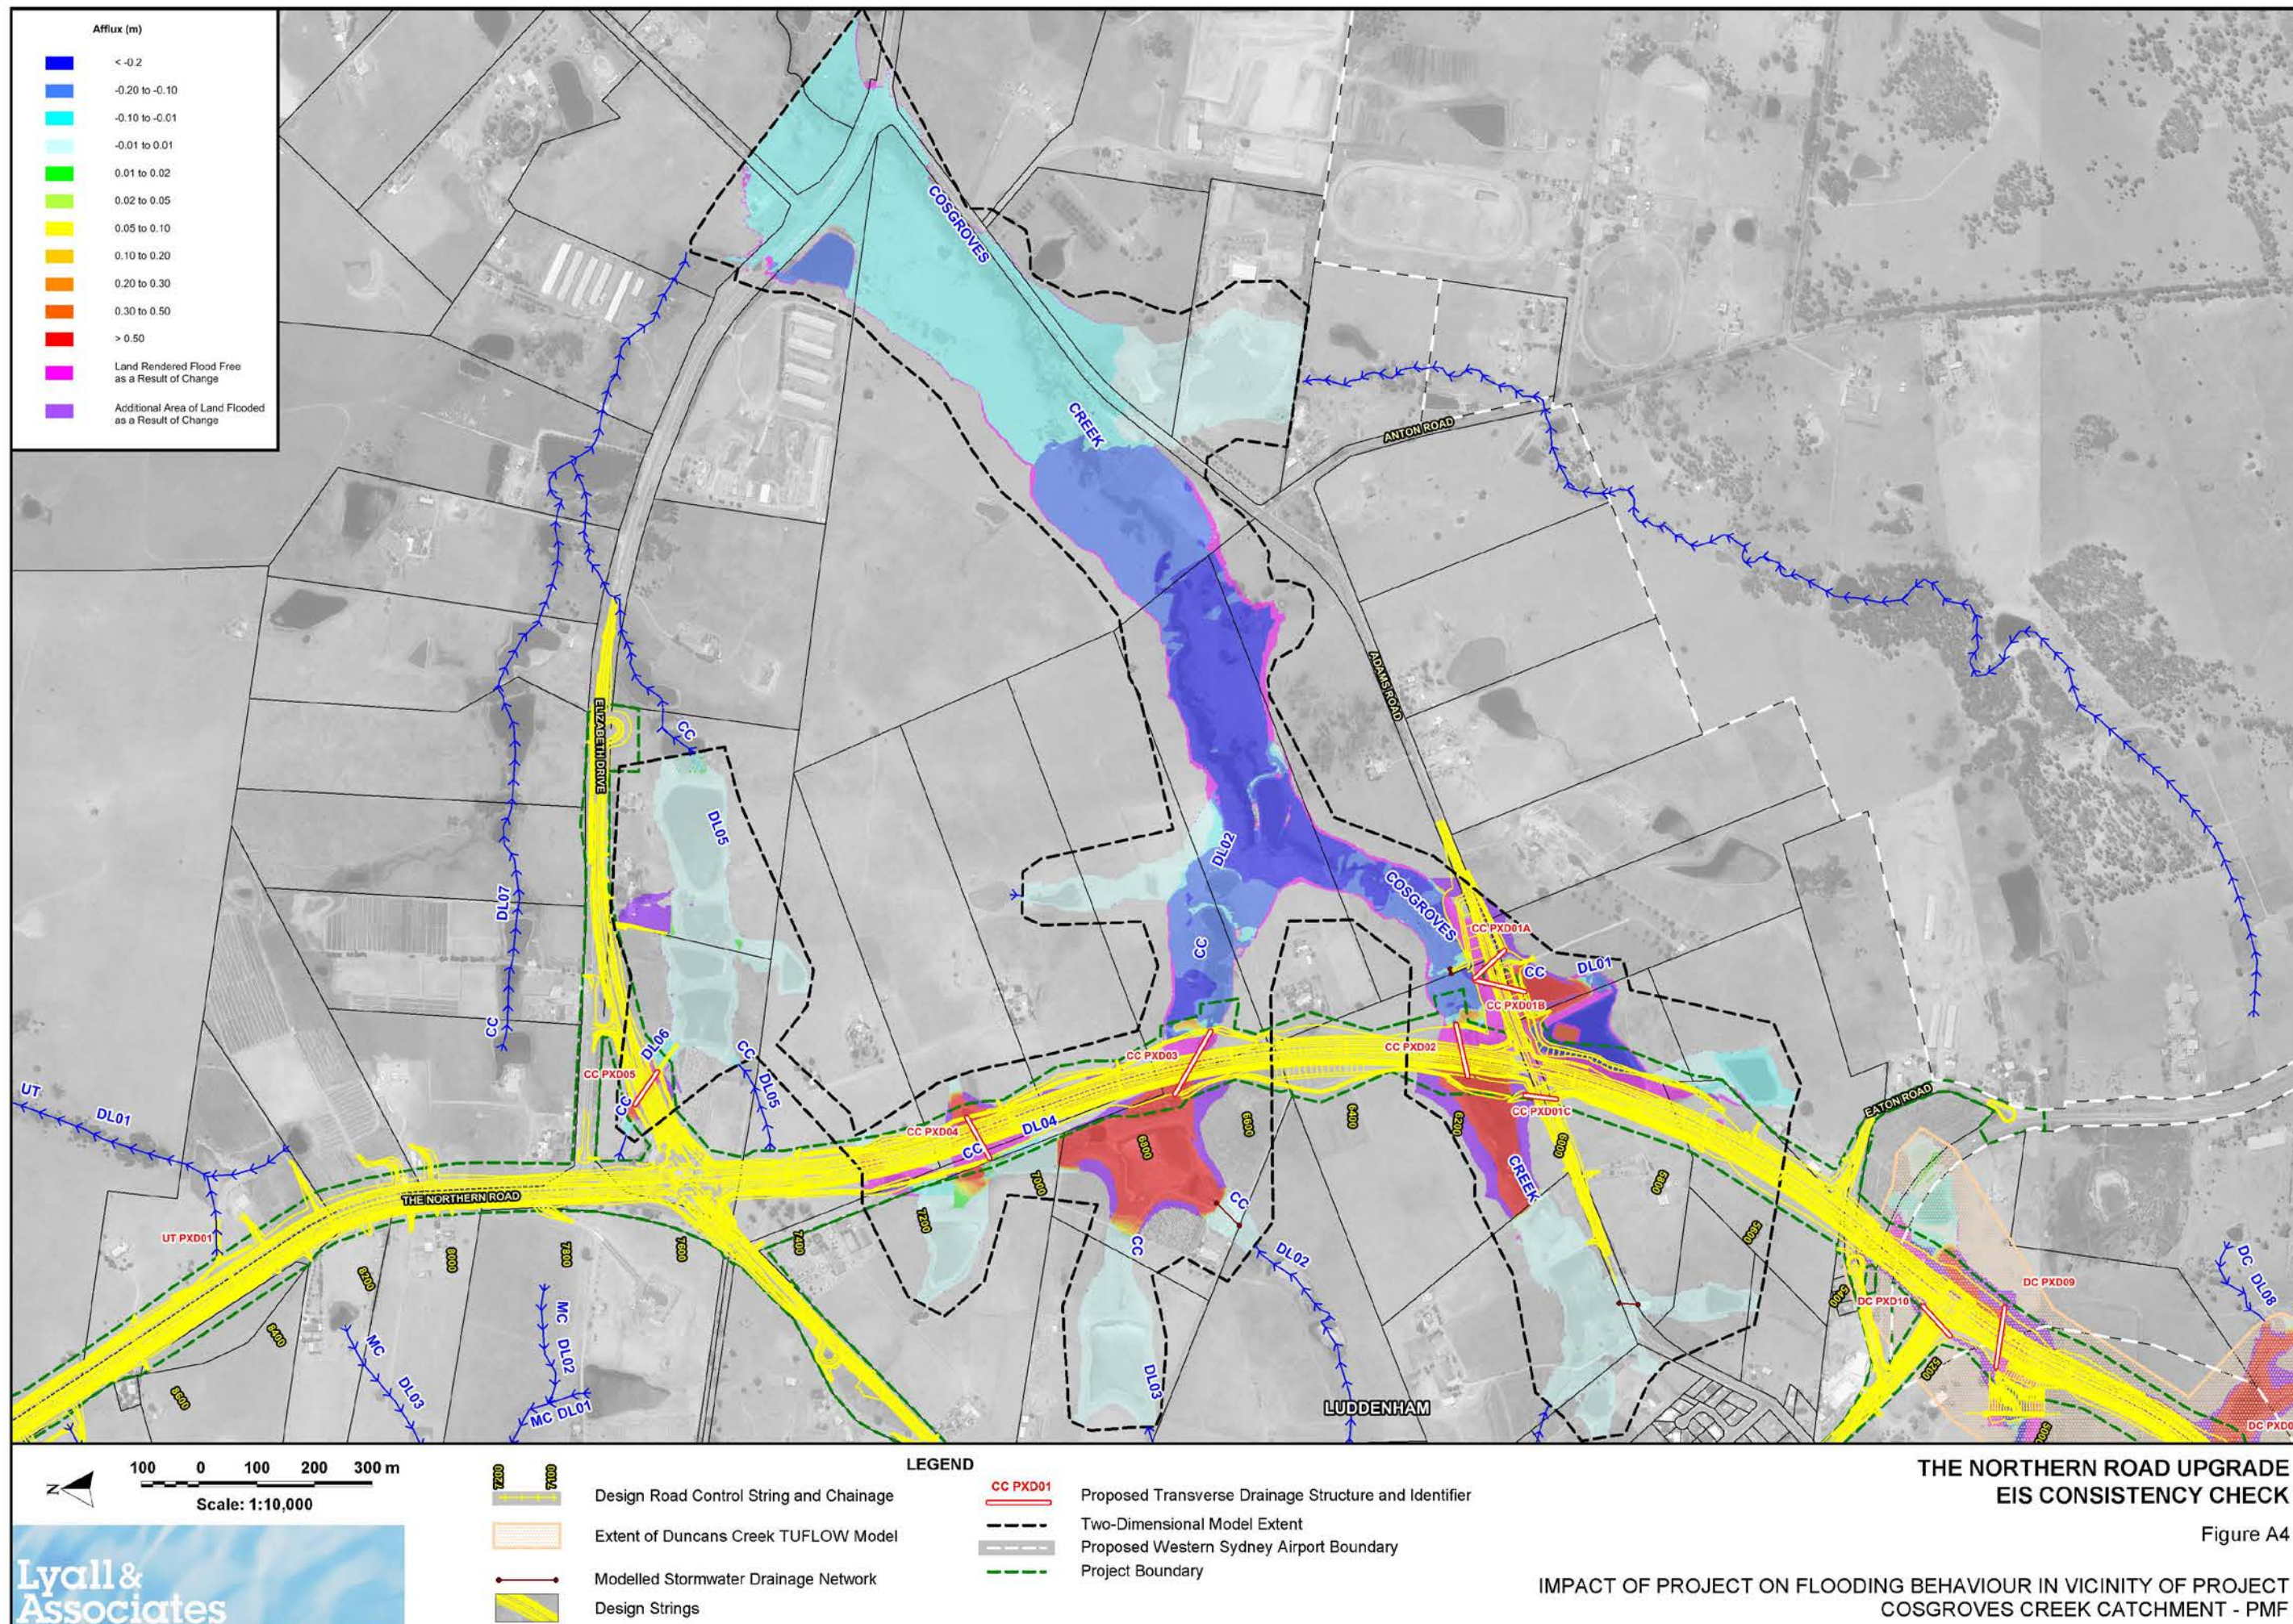

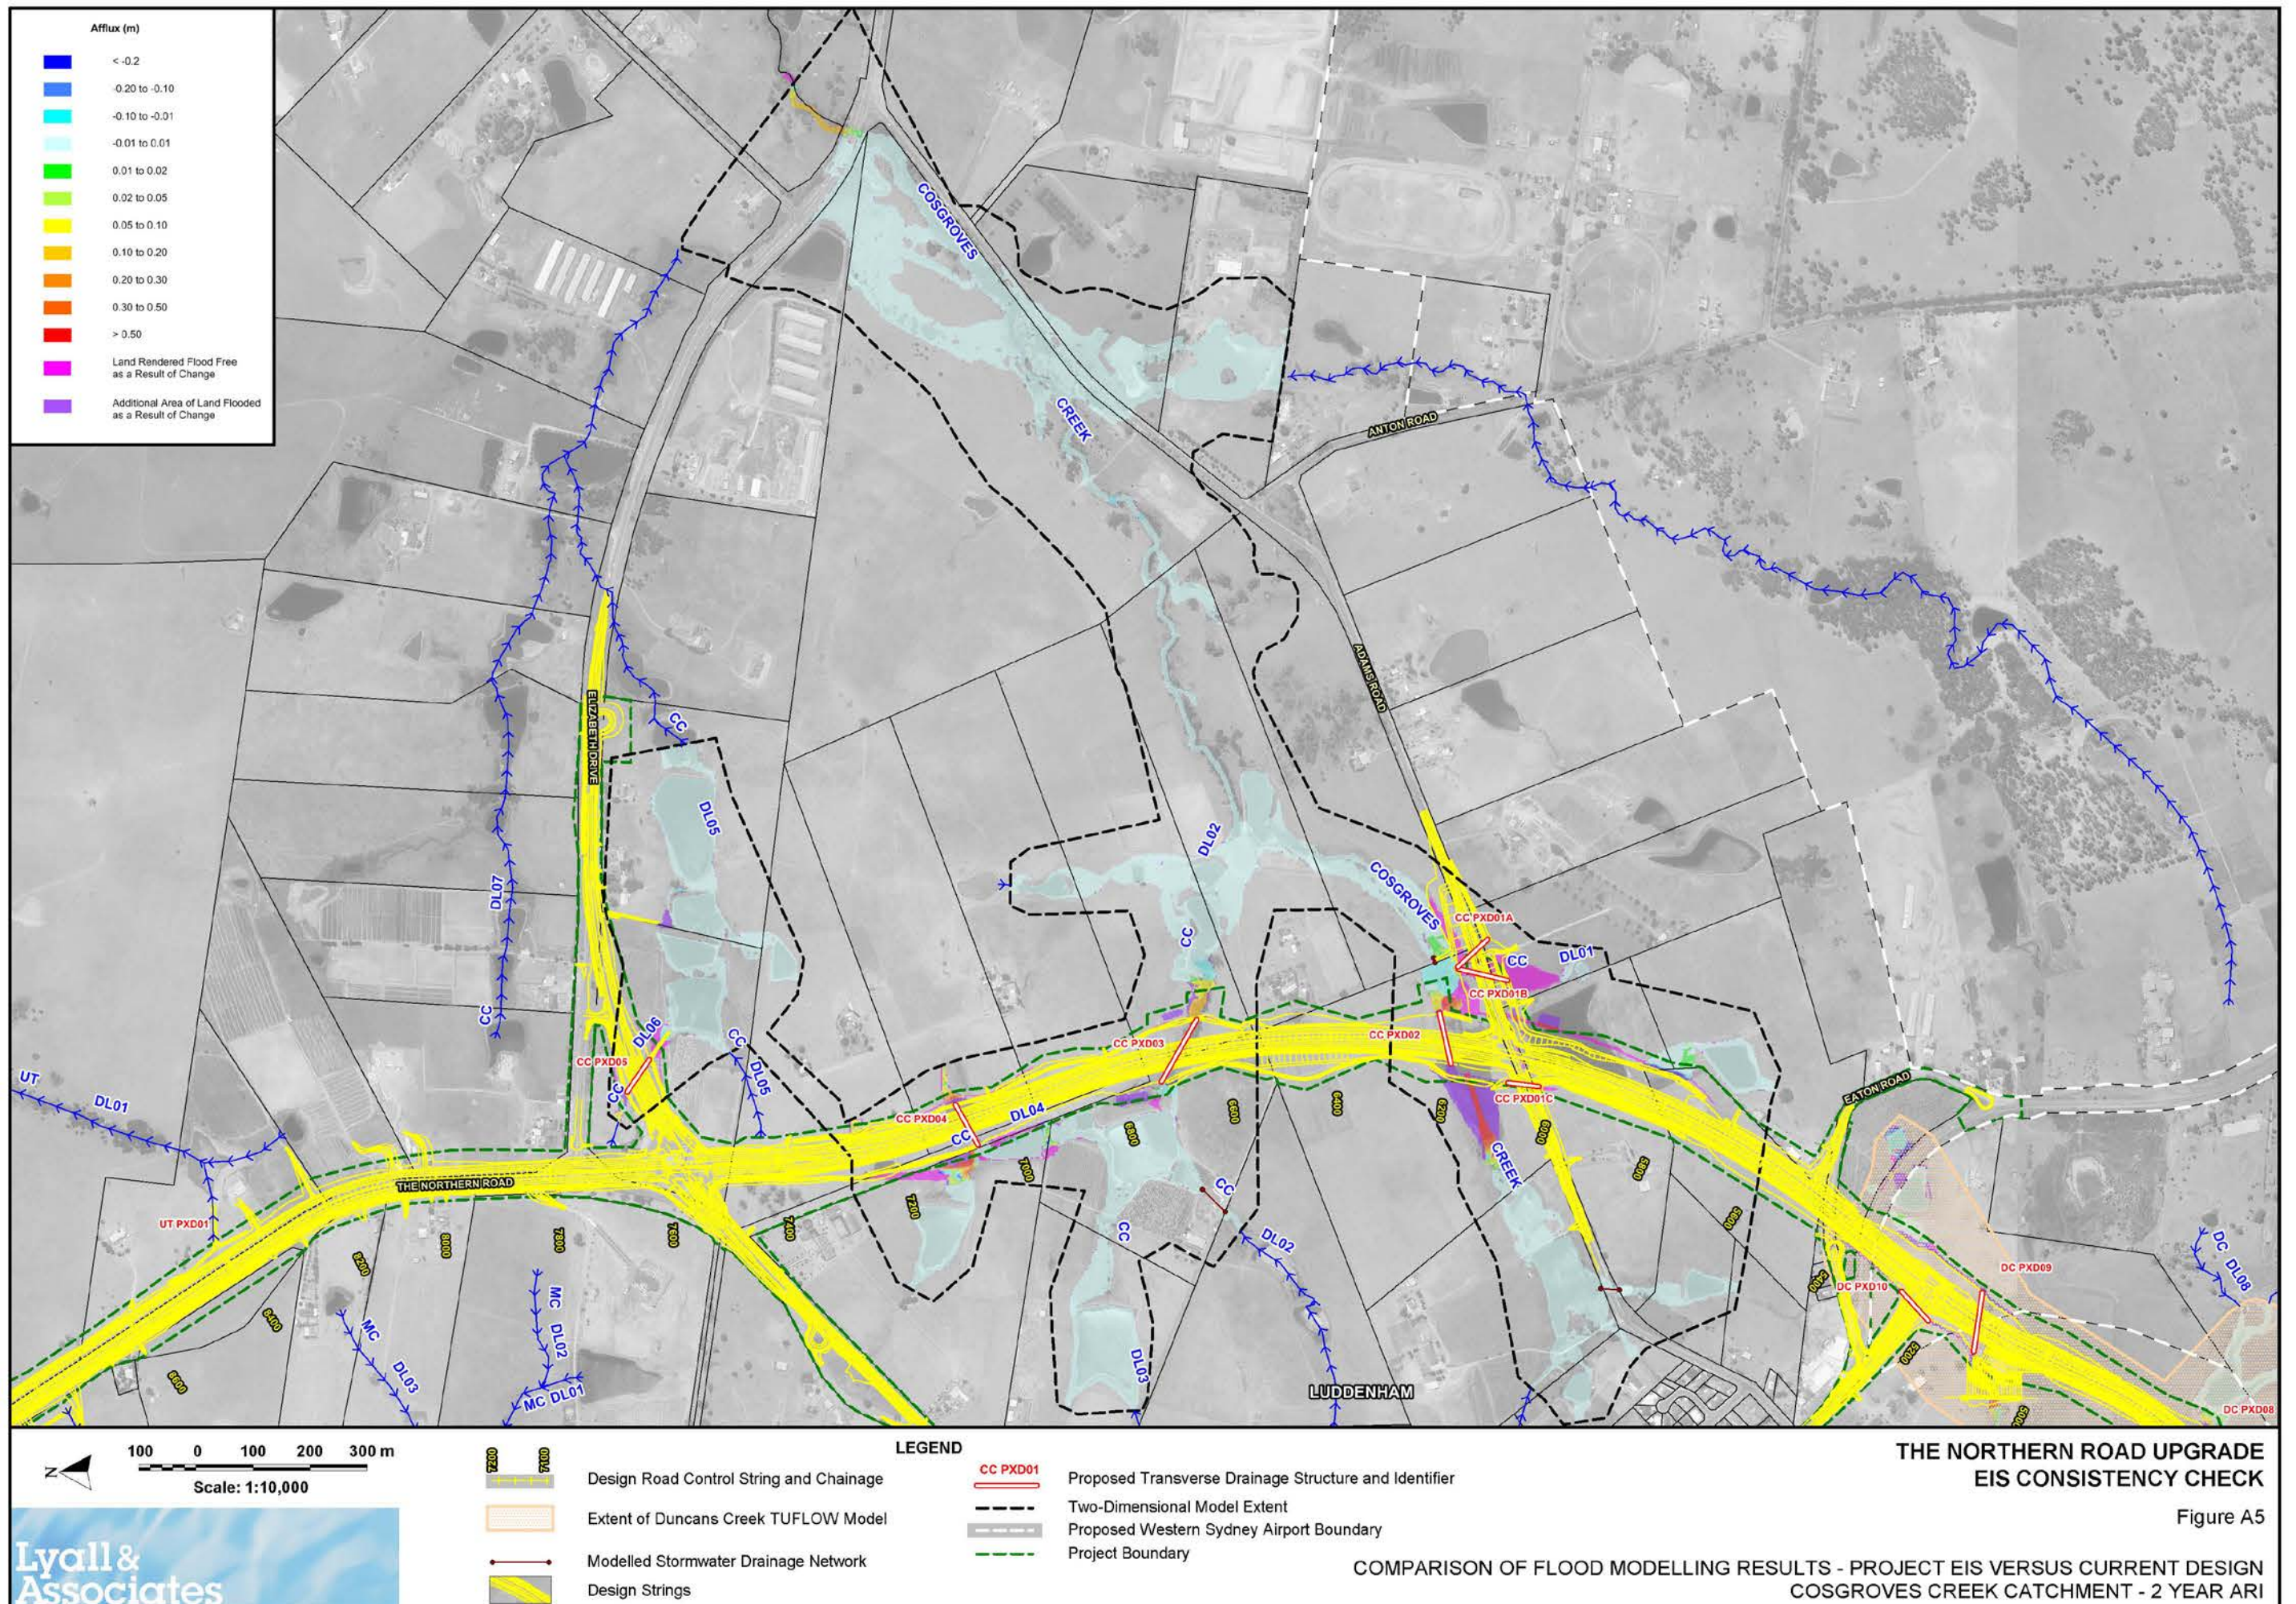

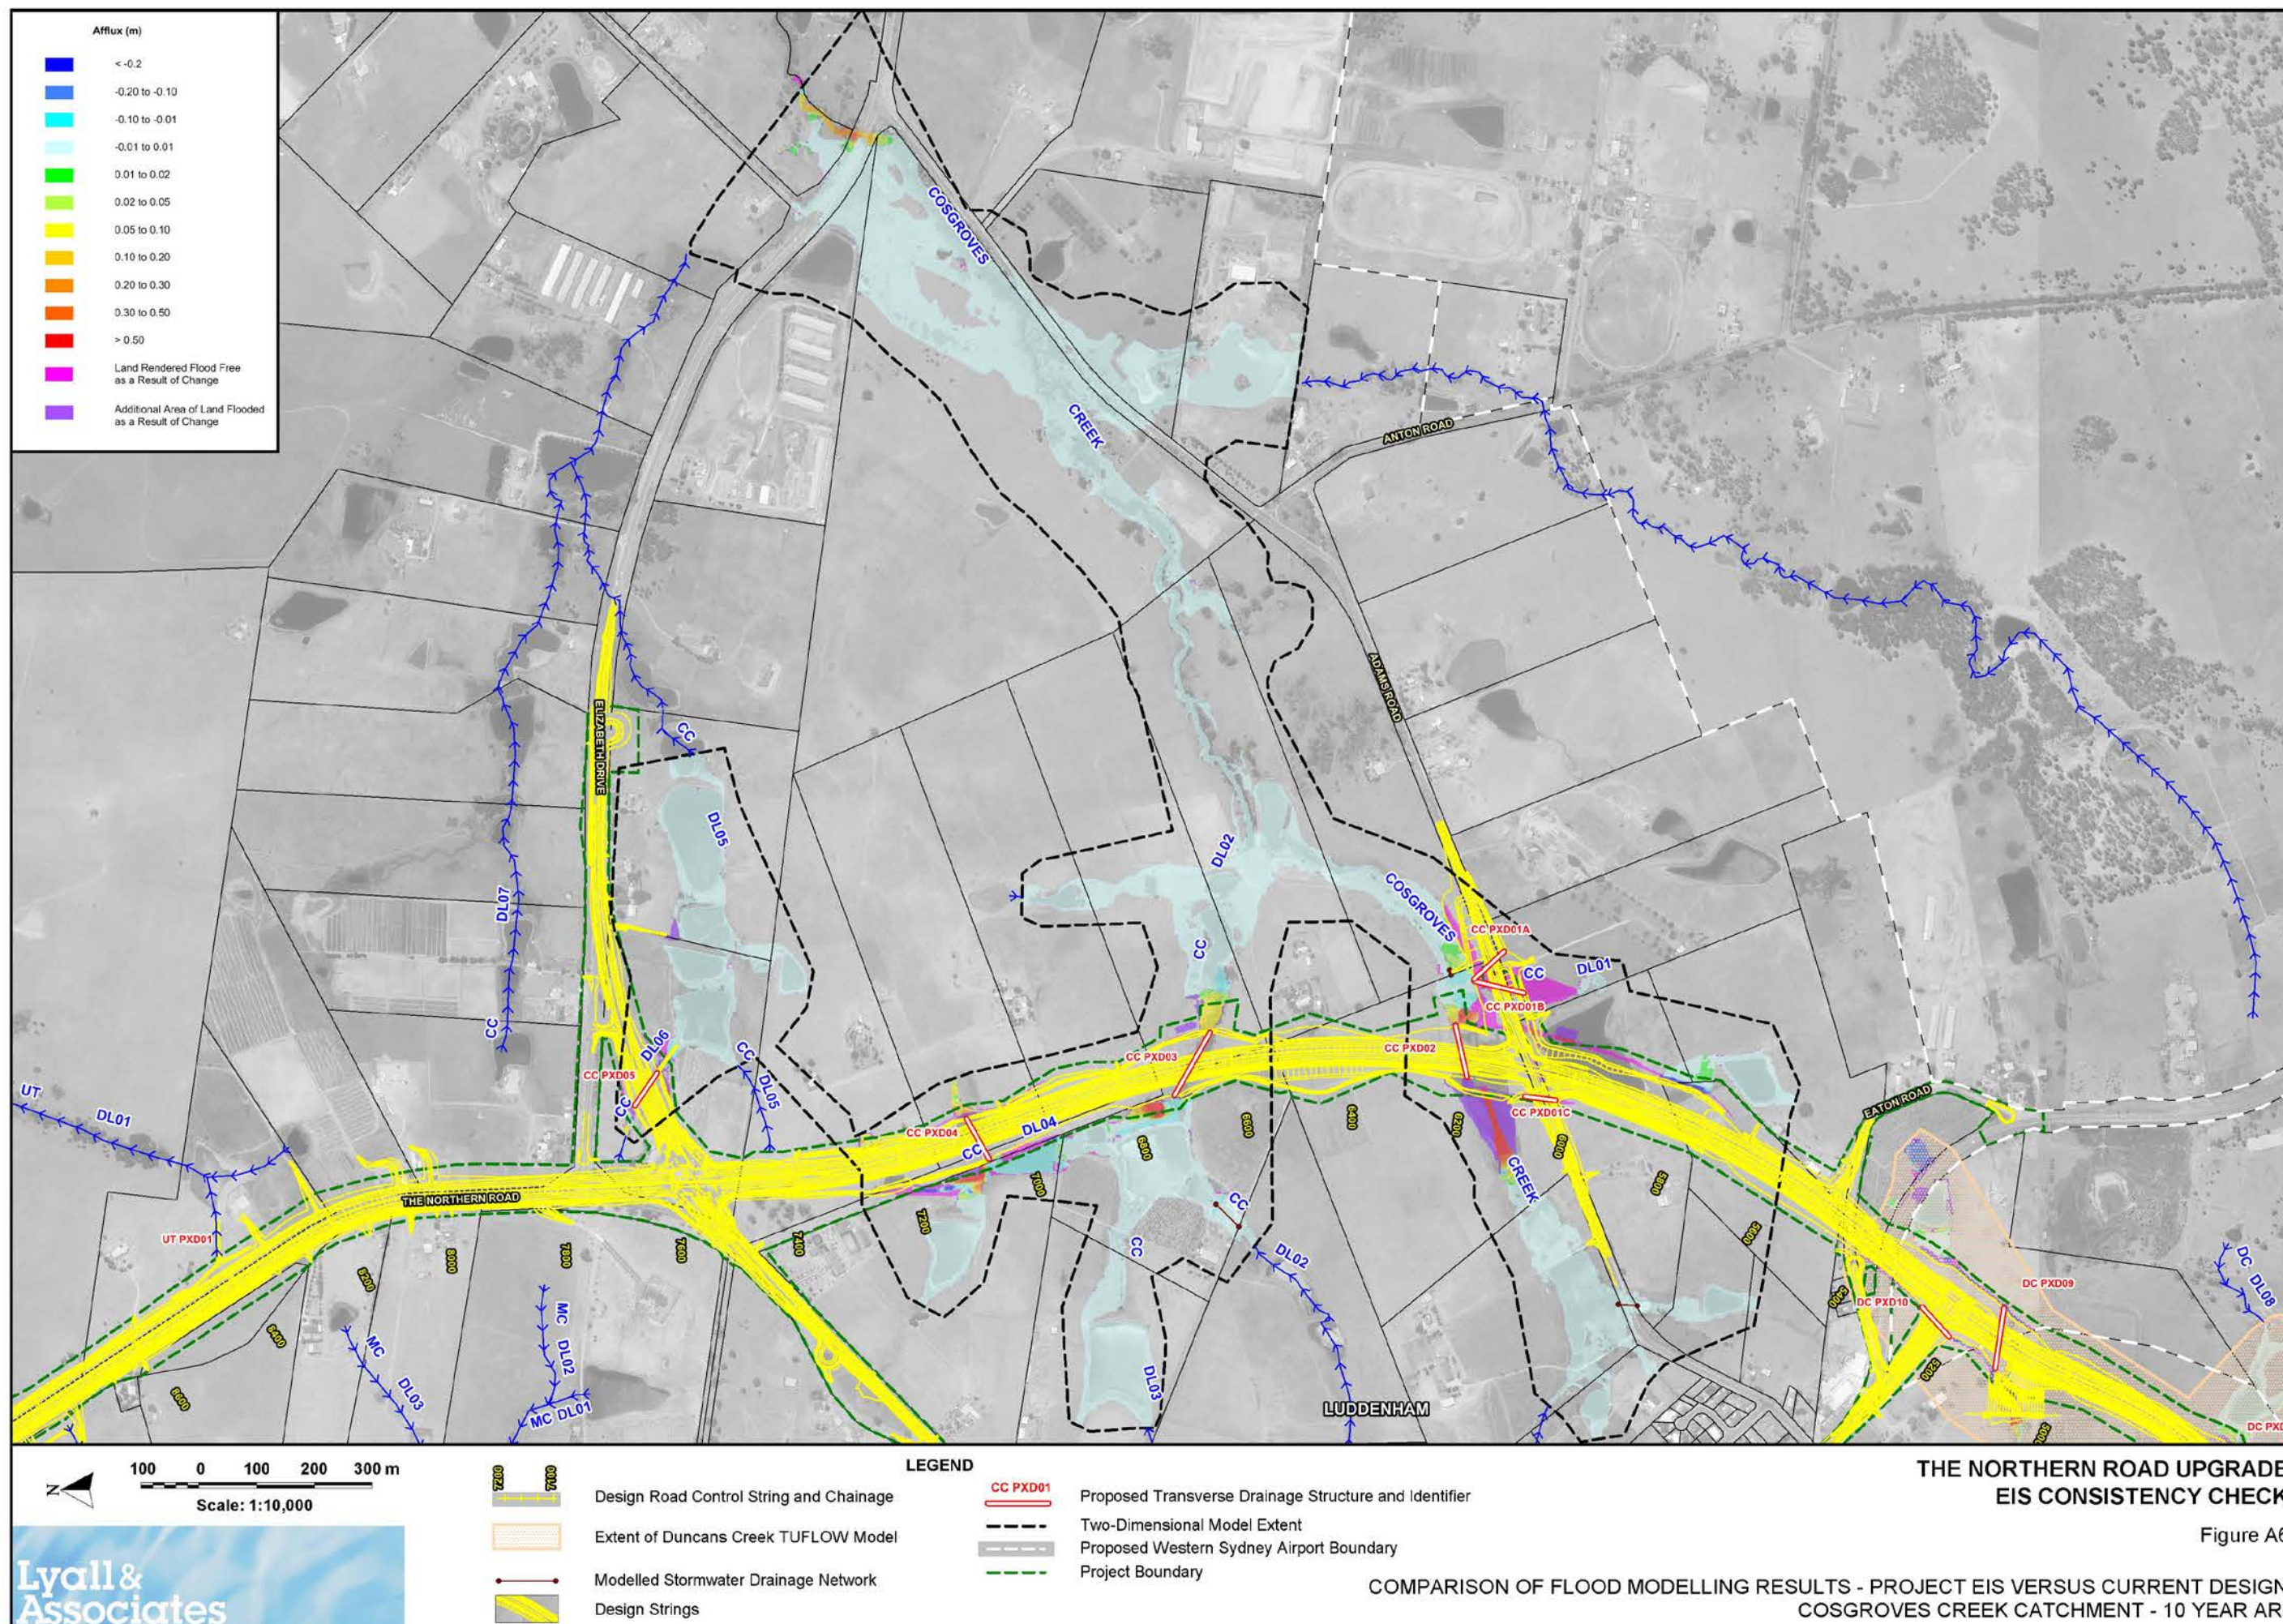

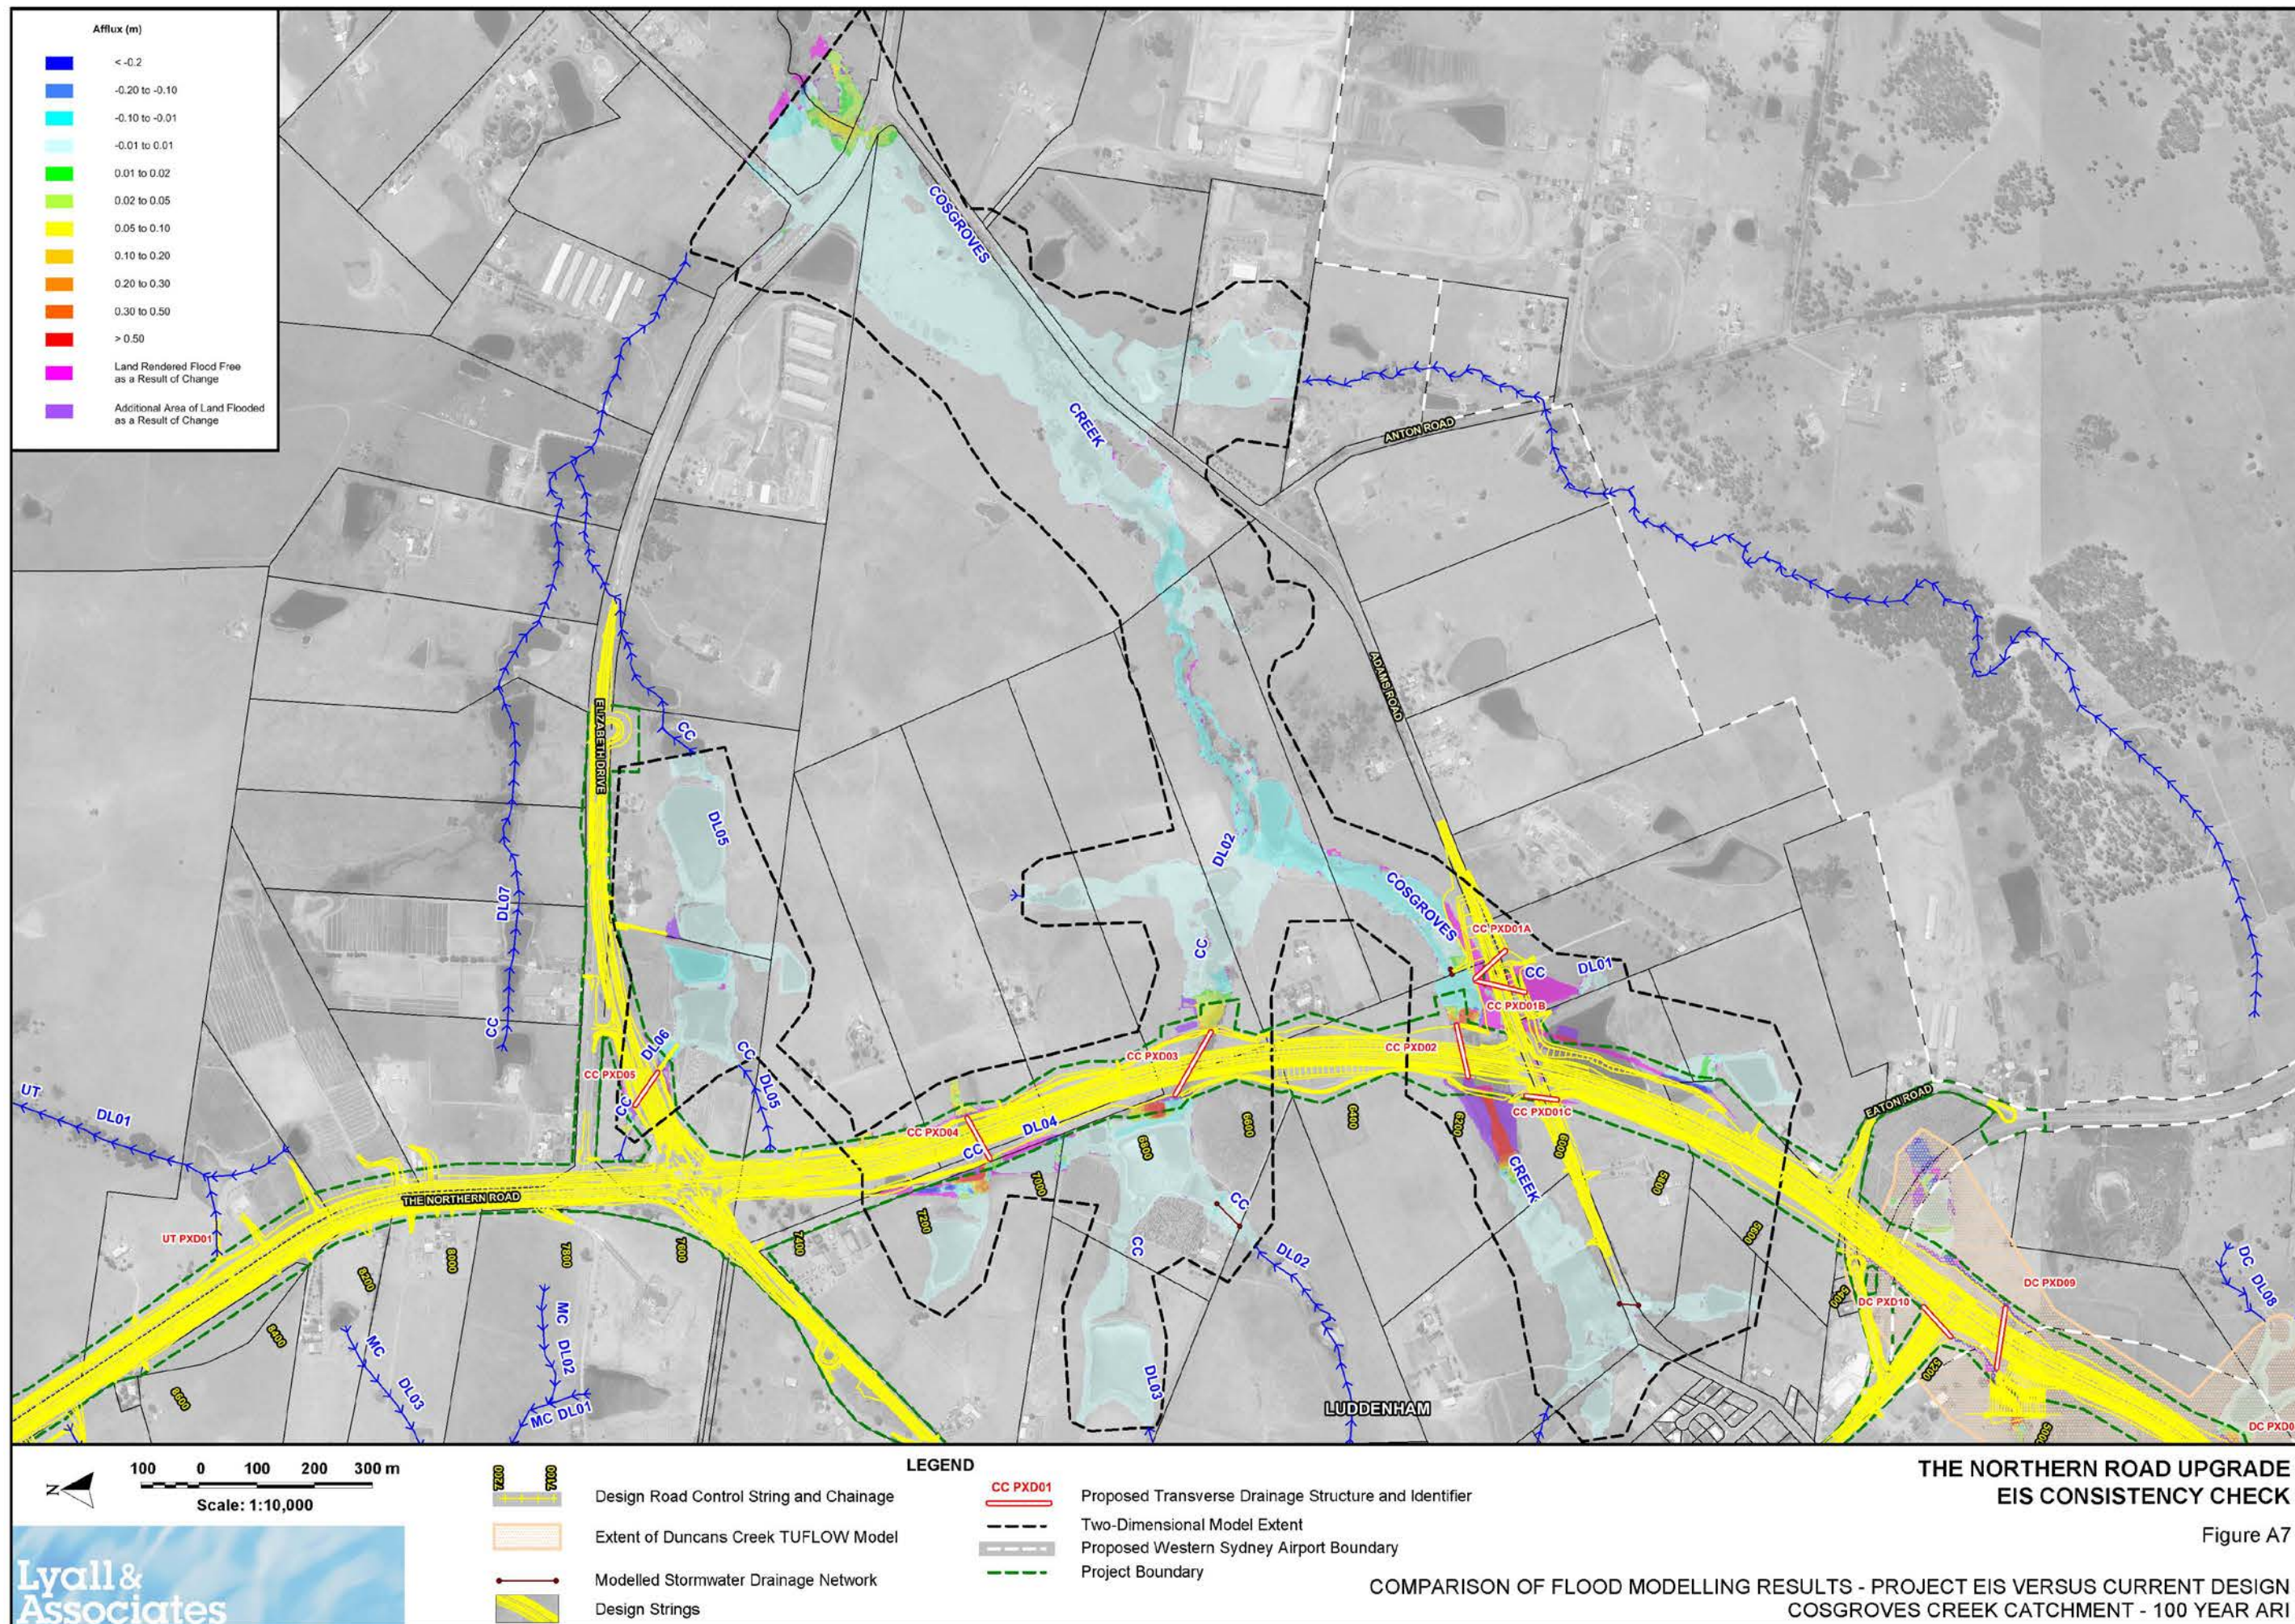

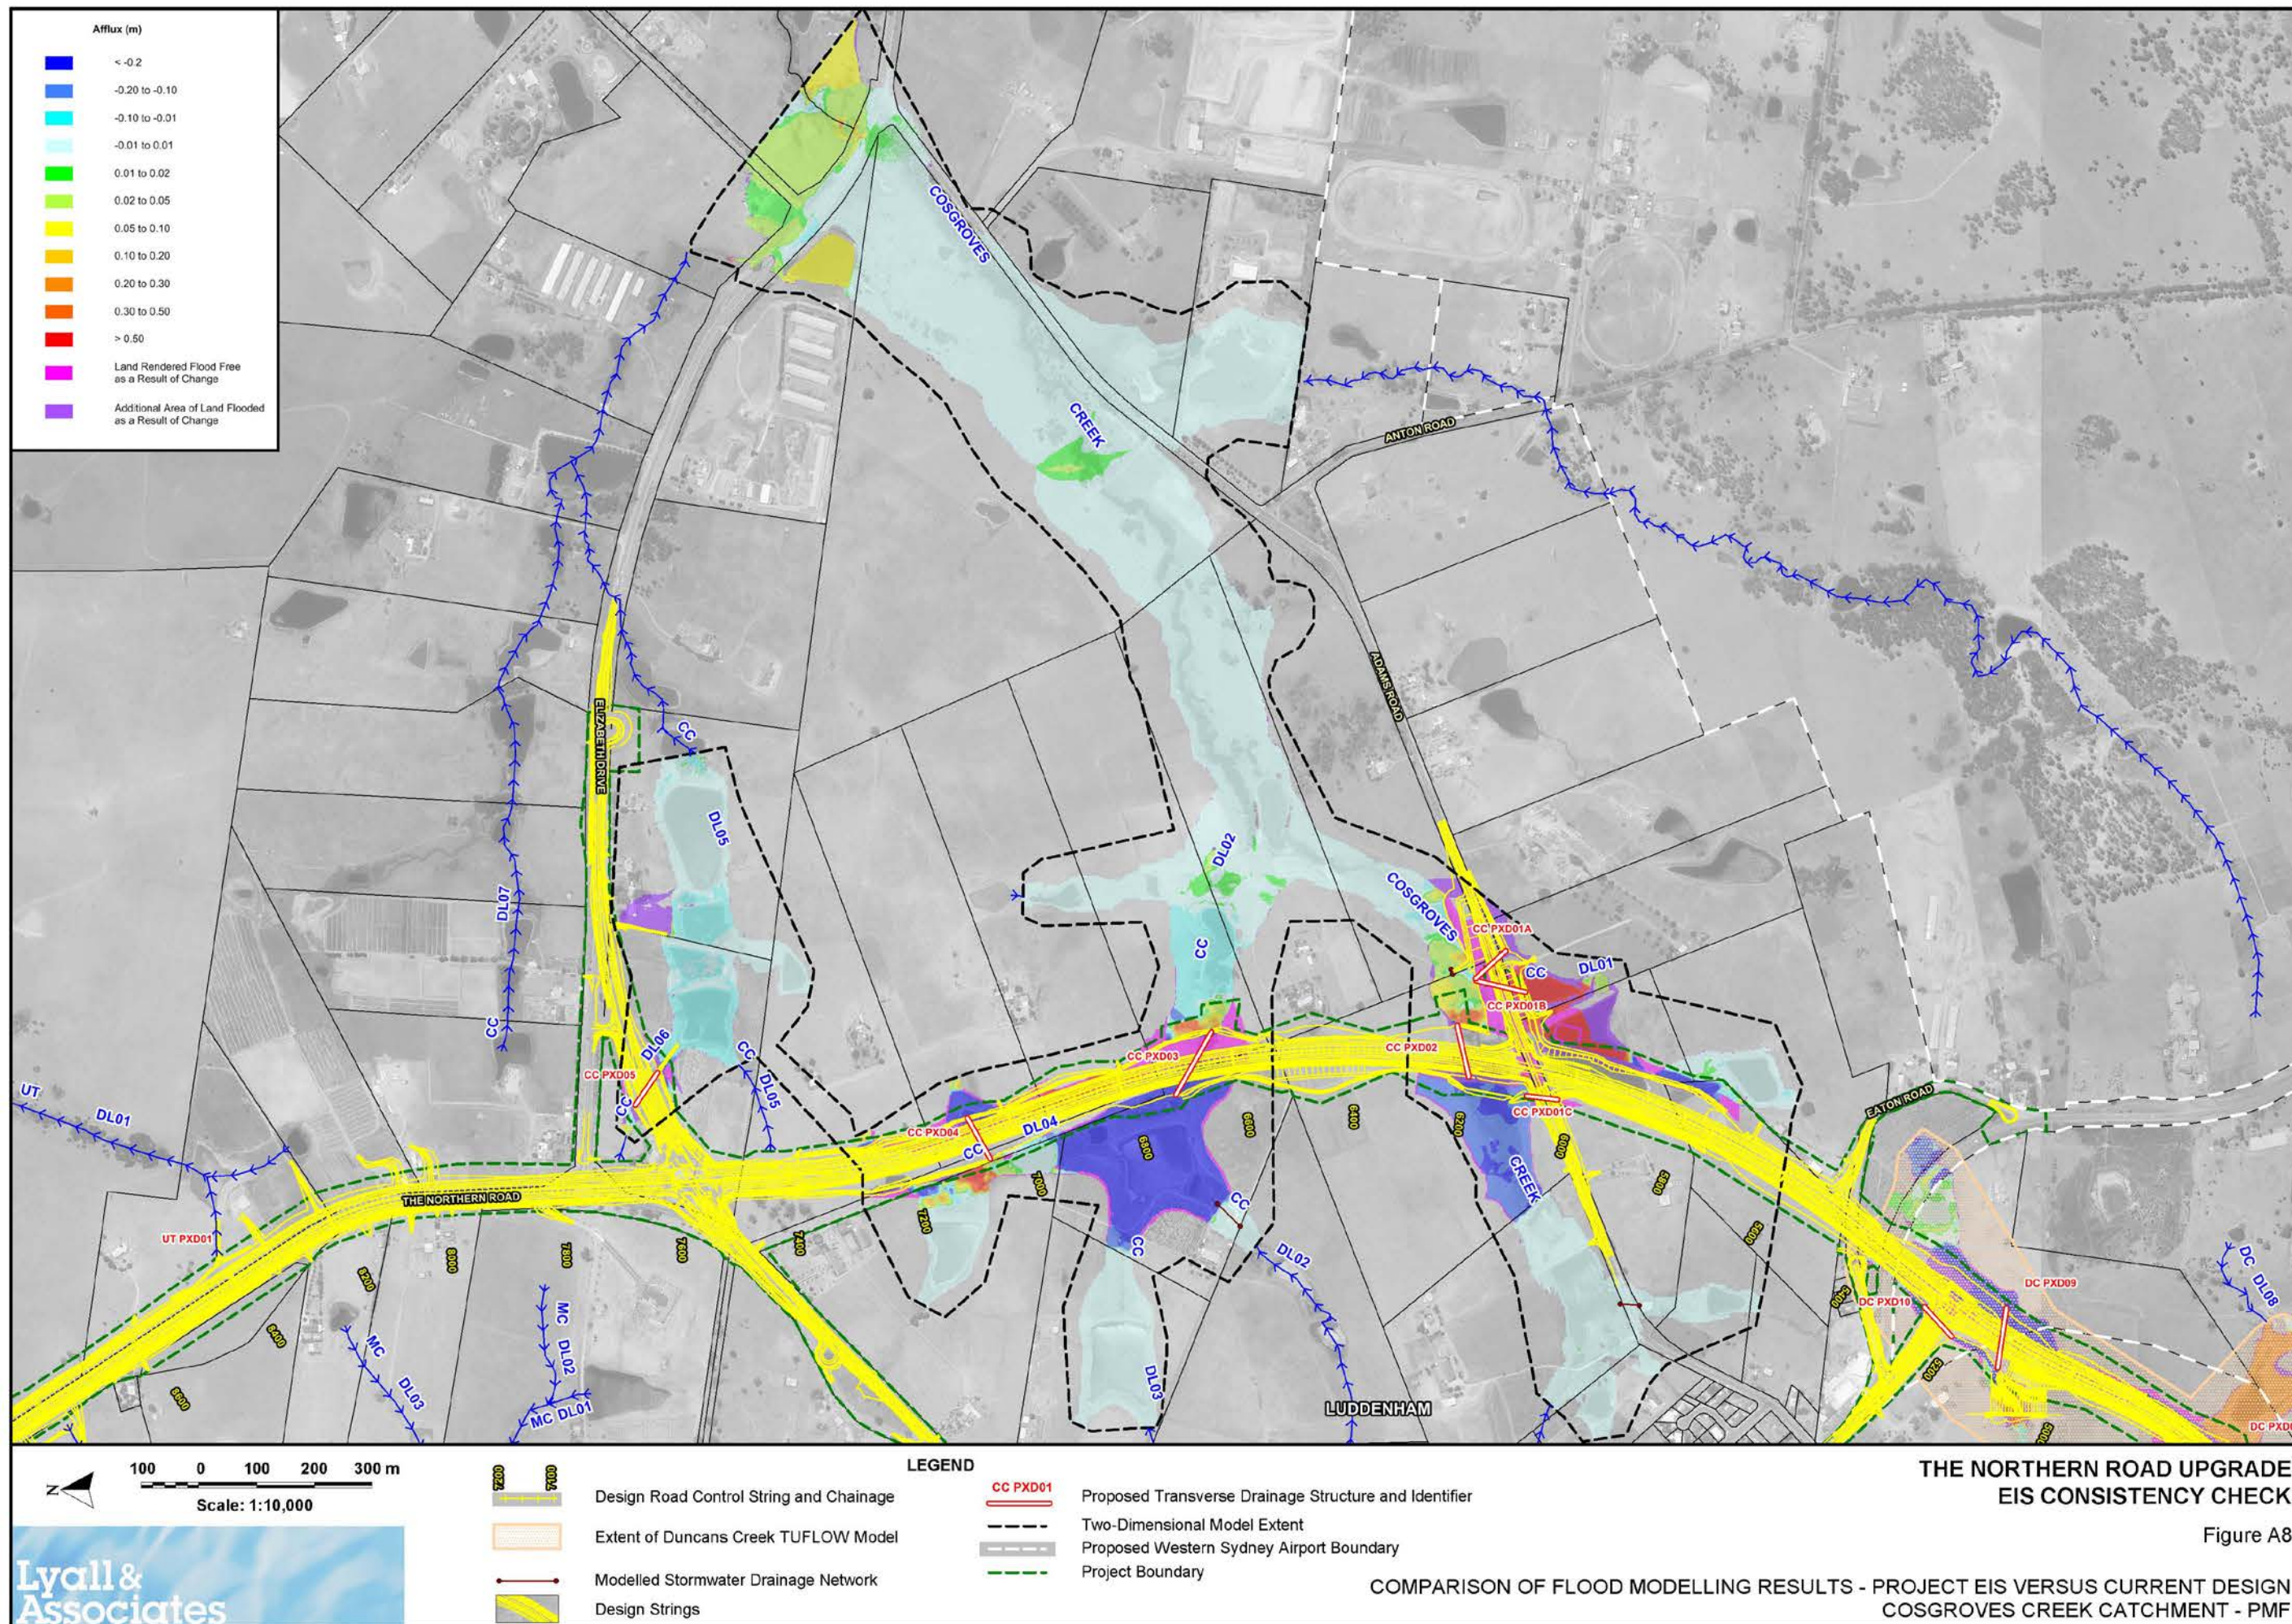



rms.nsw.gov.au/projects/sydney-west/the-northern-road



13 22 13



Customer feedback
Roads and Maritime
Locked Bag 928,
North Sydney NSW 2059

December 2018
RMS.18.1138