

# Appendix



Shadow diagrams and overshadowing



# WESTCONNEX – M4-M5 LINK

## Shadow diagrams and overshadowing

### **Roads and Maritime Services**

WestConnex – M4-M5 Link

Shadow diagrams and overshadowing

Prepared for

Roads and Maritime Services

Prepared by

AECOM Australia Pty Ltd

Level 21, 420 George Street, Sydney NSW 2000, PO Box Q410, QVB Post Office NSW 1230, Australia

T +61 2 8934 0000 F +61 2 8934 0001 [www.aecom.com](http://www.aecom.com)

ABN 20 093 846 925

AECOM in Australia and New Zealand is certified to ISO9001, ISO14001 AS/NZS4801 and OHSAS18001.

© AECOM Australia Pty Ltd (AECOM). All rights reserved.

AECOM has prepared this document for the sole use of the Client and for a specific purpose, each as expressly stated in the document. No other party should rely on this document without the prior written consent of AECOM. AECOM undertakes no duty, nor accepts any responsibility, to any third party who may rely upon or use this document. This document has been prepared based on the Client's description of its requirements and AECOM's experience, having regard to assumptions that AECOM can reasonably be expected to make in accordance with sound professional principles. AECOM may also have relied upon information provided by the Client and other third parties to prepare this document, some of which may not have been verified. Subject to the above conditions, this document may be transmitted, reproduced or disseminated only in its entirety.


**AUGUST 2017**





LEGEND

- Building/ structure shadow
- Project buildings and structures

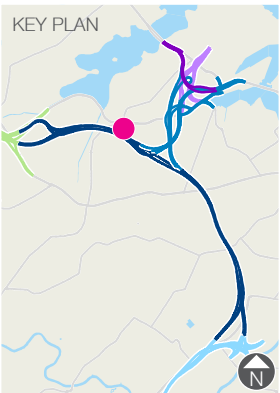

SCALE 0 10 20 30 40 50m

TITLE  
M4-M5 Link - Shadow diagrams and overshadowing  
9.00 am analysis (21<sup>st</sup> June)  
Darley Road motorway operations complex (MOC1)  
Leichhardt


DRAWING	REVISION	DATE
001	B	11/08/2017





LEGEND

- Building/ structure shadow
- Project buildings and structures

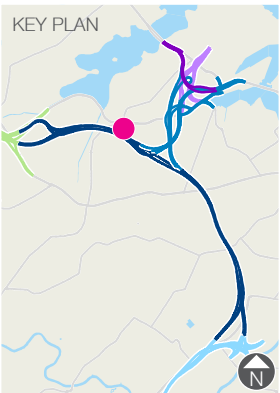

SCALE 0 10 20 30 40 50m

TITLE  
M4-M5 Link - Shadow diagrams and overshadowing  
10.00 am analysis (21<sup>st</sup> June)  
Darley Road motorway operations complex (MOC1)  
Leichhardt

DRAWING	REVISION	DATE
002	B	11/08/2017








LEGEND

- Building/ structure shadow
- Project buildings and structures

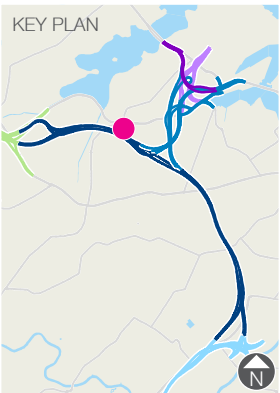

TITLE  
M4-M5 Link - Shadow diagrams and overshadowing  
11.00 am analysis (21<sup>st</sup> June)  
Darley Road motorway operations complex (MOC1)  
Leichhardt


DRAWING	REVISION	DATE
003	B	11/08/2017





LEGEND

- Building/ structure shadow
- Project buildings and structures

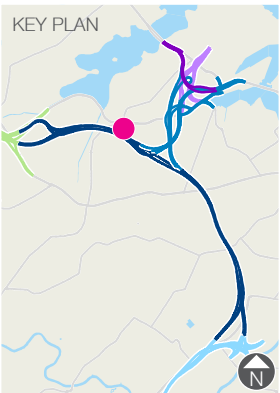

SCALE 0 10 20 30 40 50m

TITLE  
M4-M5 Link - Shadow diagrams and overshadowing  
12.00 pm analysis (21<sup>st</sup> June)  
Darley Road motorway operations complex (MOC1)  
Leichhardt

DRAWING	REVISION	DATE
004	B	11/08/2017








LEGEND

- Building/ structure shadow
- Project buildings and structures

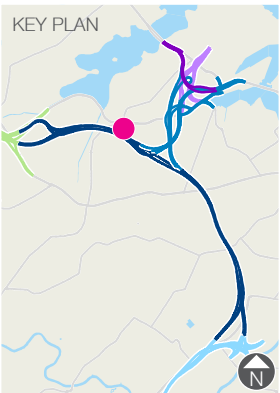

SCALE 0 10 20 30 40 50m



TITLE  
M4-M5 Link - Shadow diagrams and overshadowing  
1.00 pm analysis (21<sup>st</sup> June)  
Darley Road motorway operations complex (MOC1)  
Leichhardt

DRAWING	REVISION	DATE
005	B	11/08/2017








LEGEND

- Building/ structure shadow
- Project buildings and structures

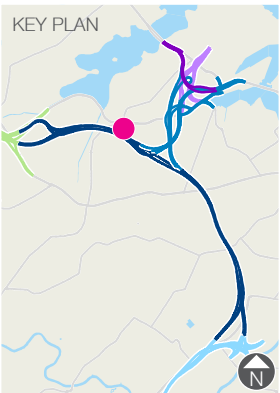

SCALE 0 10 20 30 40 50m

TITLE  
M4-M5 Link - Shadow diagrams and overshadowing  
2.00 pm analysis (21<sup>st</sup> June)  
Darley Road motorway operations complex (MOC1)  
Leichhardt


DRAWING	REVISION	DATE
006	B	11/08/2017





LEGEND

- Building/ structure shadow
- Project buildings and structures

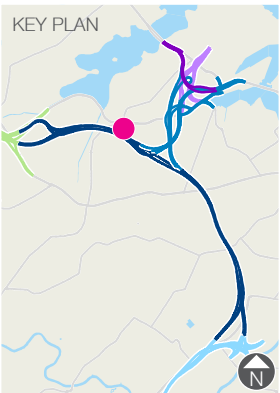


SCALE 0 10 20 30 40 50m

TITLE  
M4-M5 Link - Shadow diagrams and overshadowing  
3.00 pm analysis (21<sup>st</sup> June)  
Darley Road motorway operations complex (MOC1)  
Leichhardt


DRAWING	REVISION	DATE
007	B	11/08/2017



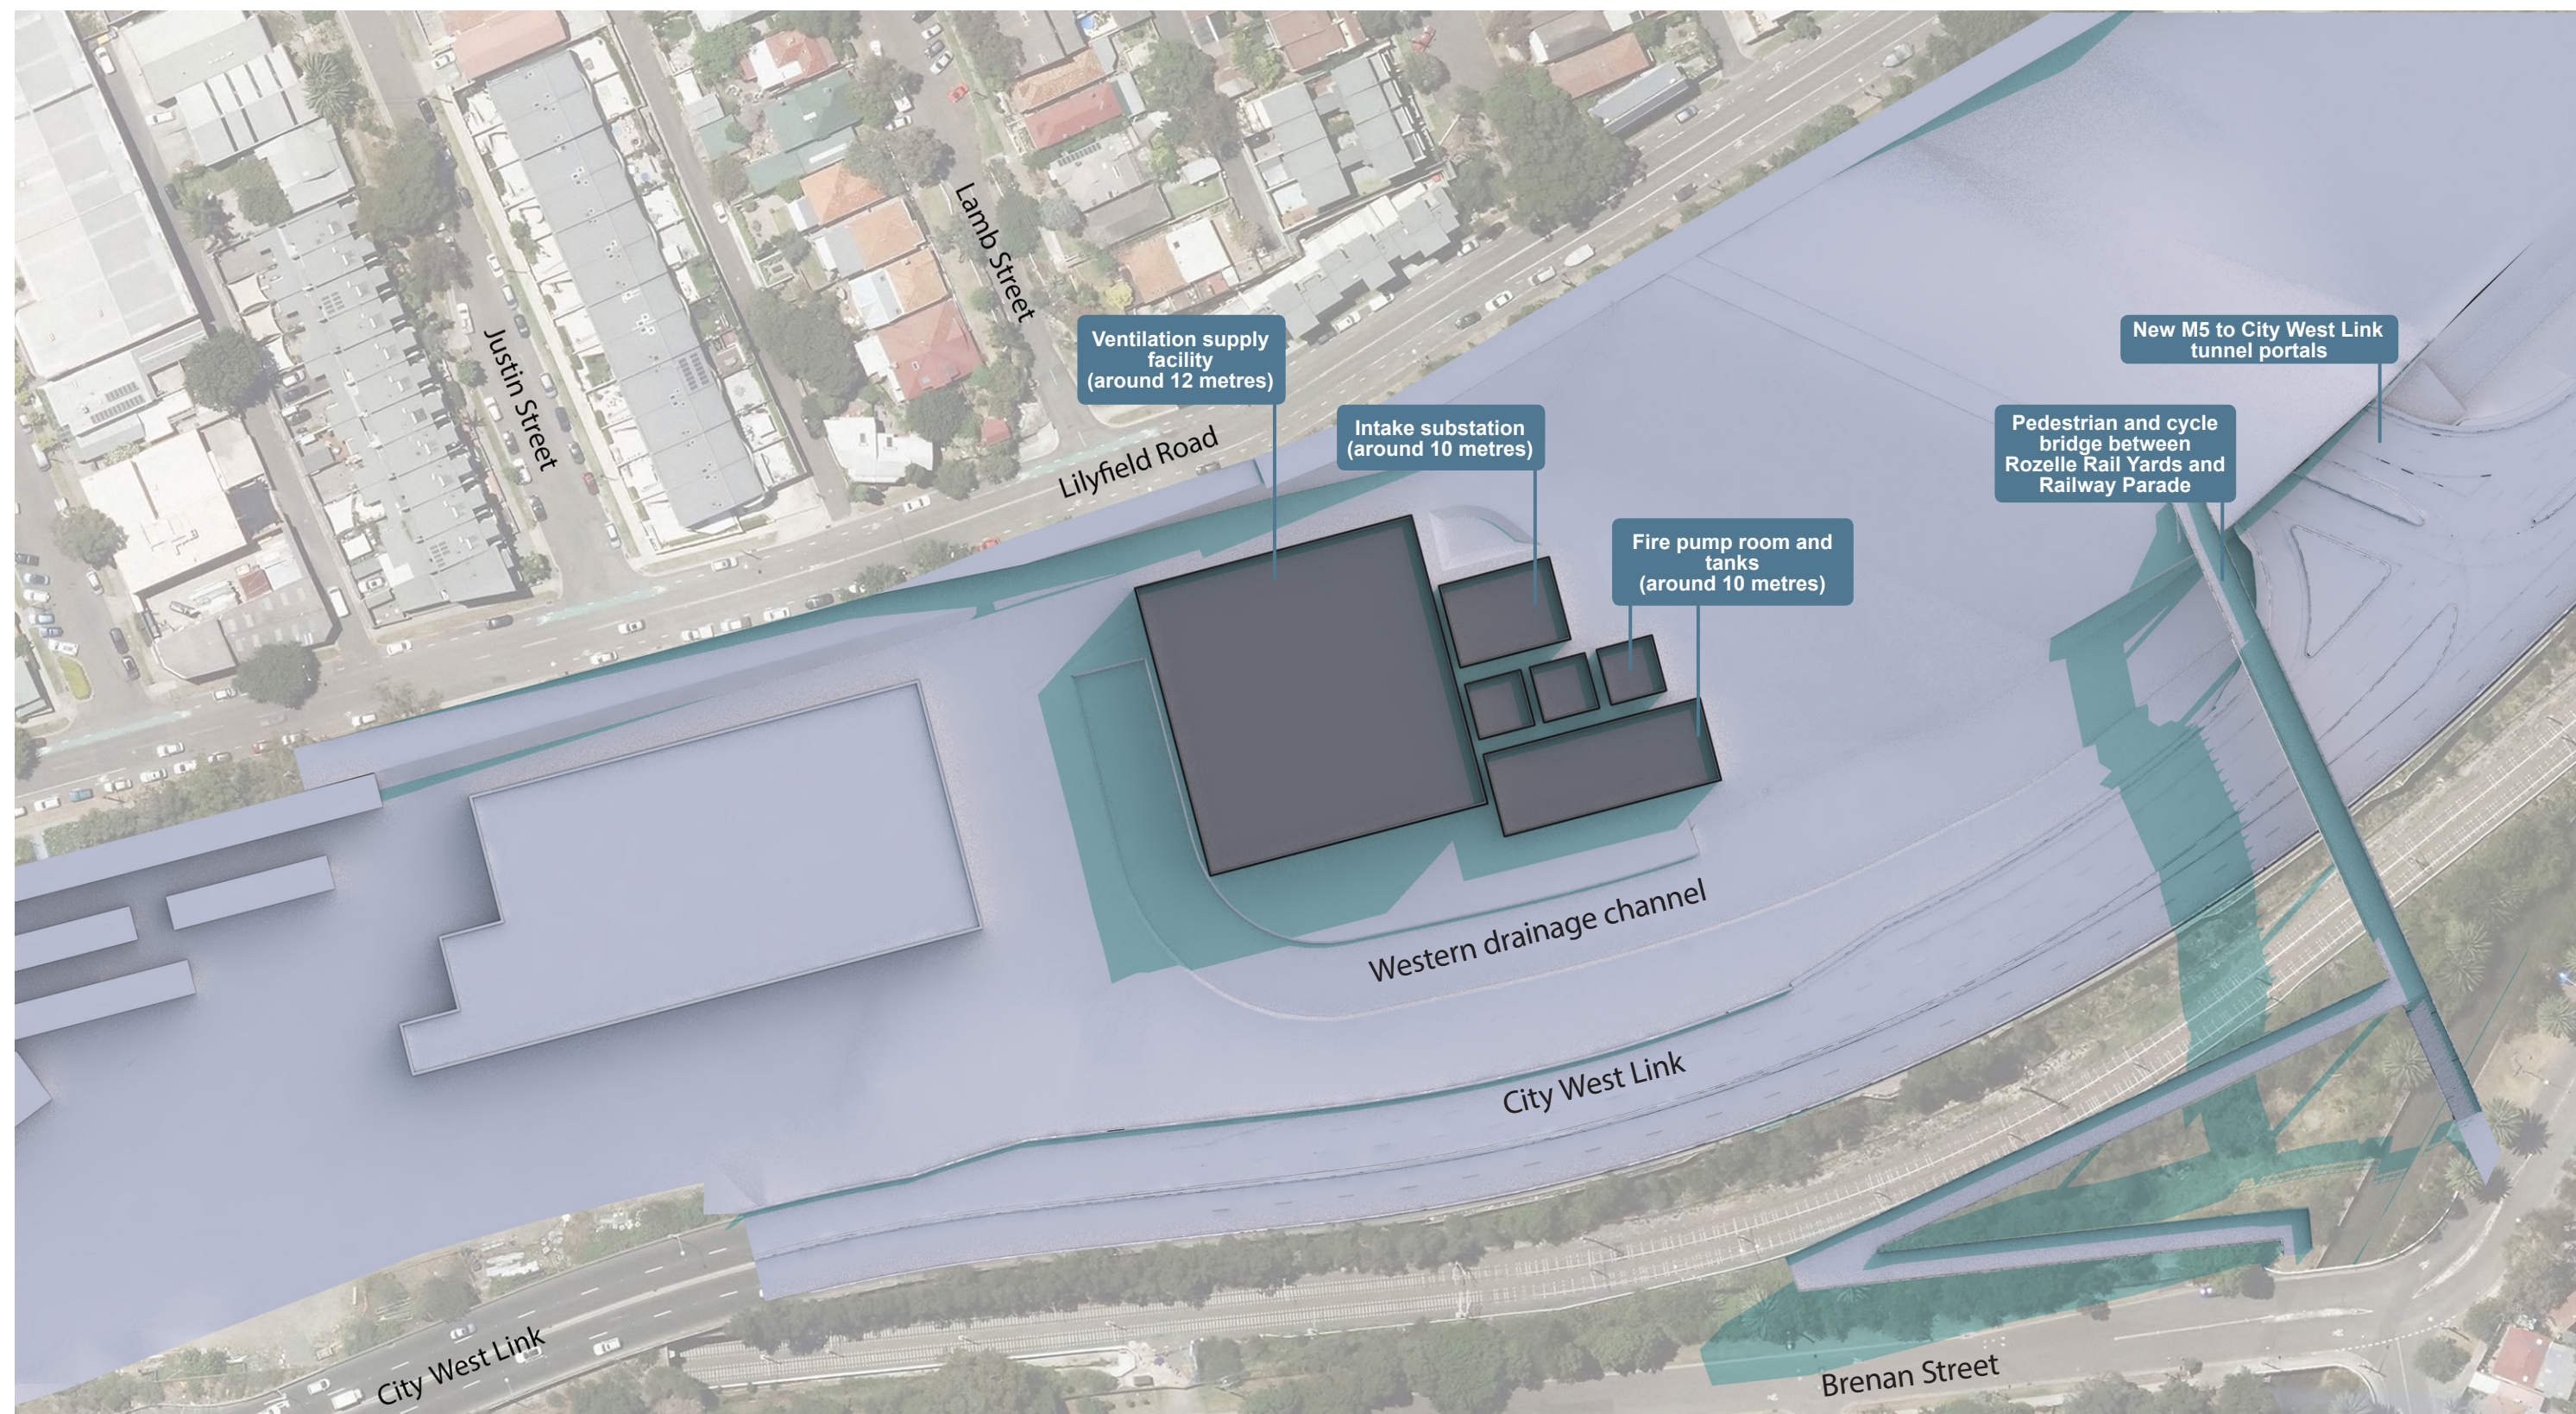

# LEGEND

- Building/ structure shadow
- Project buildings and structures

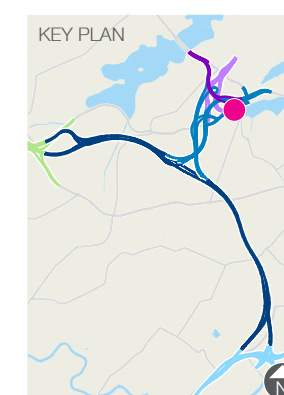

SCALE 0 10 20 30 40 50m



TITLE  
M4-M5 Link - Shadow diagrams and overshadowing  
9.00 am analysis (21<sup>st</sup> June)  
Rozelle West motorway operations complex (MOC2)  
Rozelle


DRAWING	REVISION	DATE
008	B	11/08/2017



WestConnex


AECOM



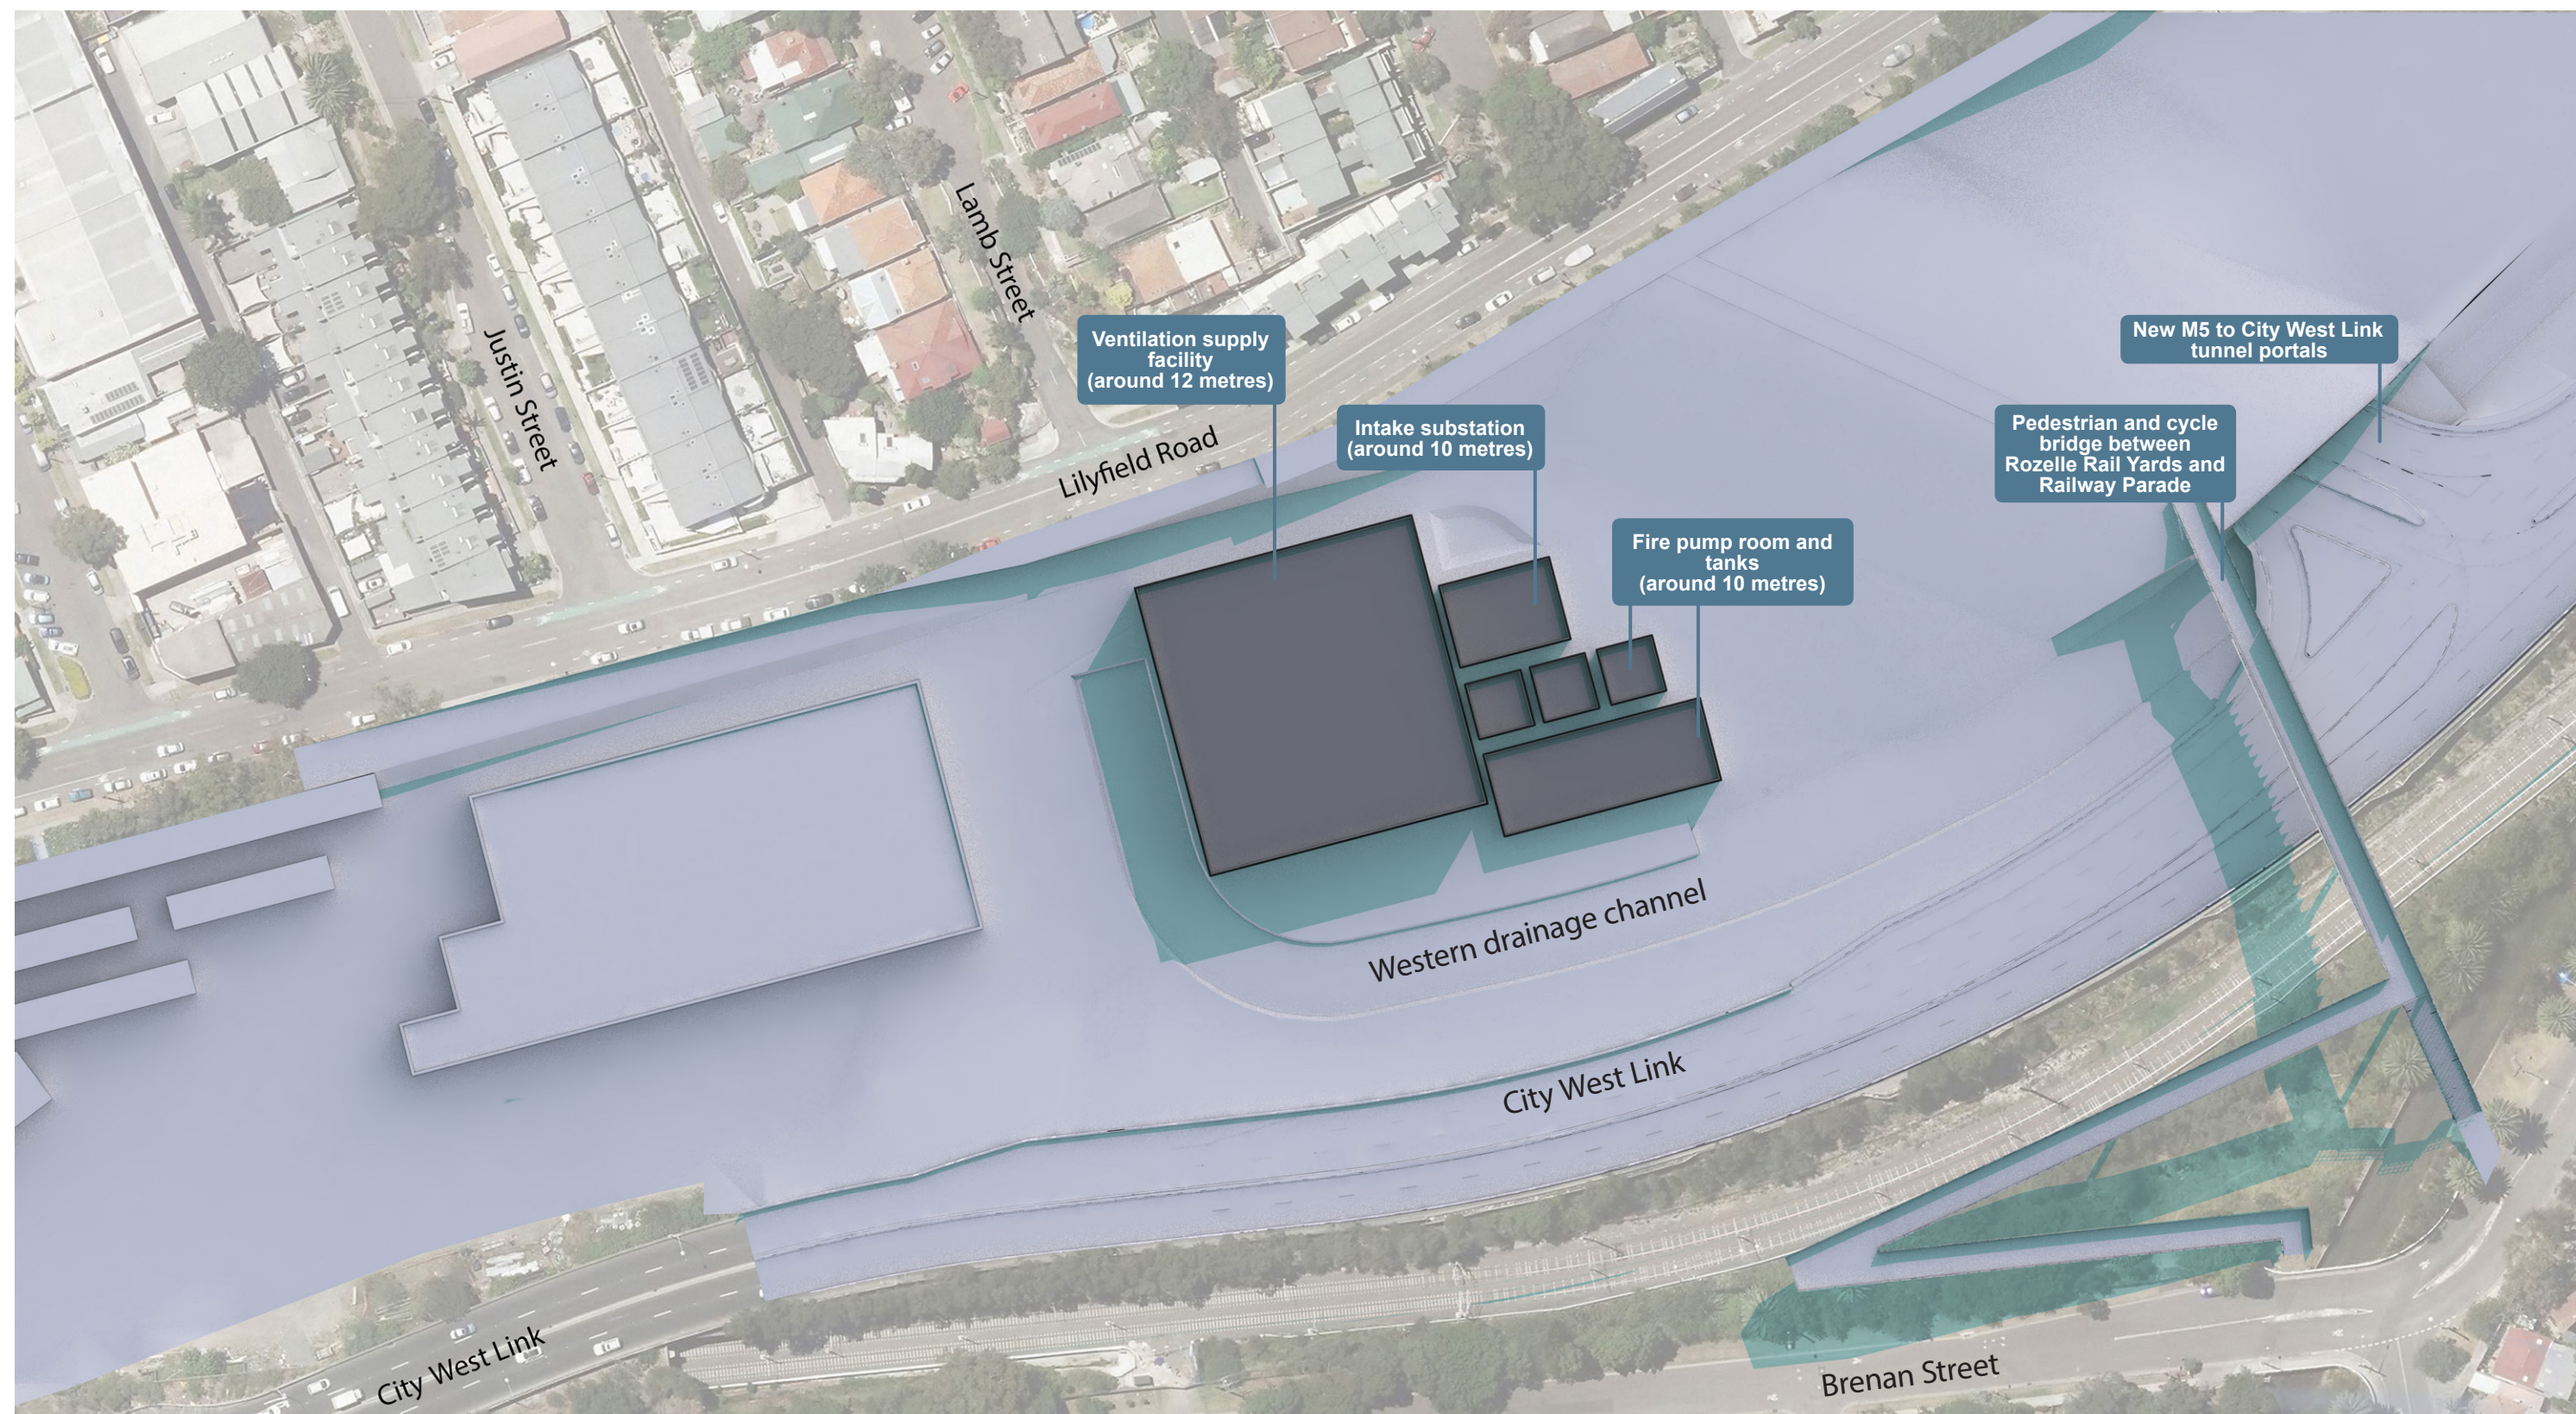

# LEGEND

- Building/ structure shadow
- Project buildings and structures

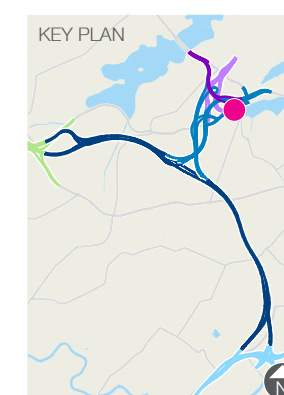

SCALE 0 10 20 30 40 50m




TITLE  
M4-M5 Link - Shadow diagrams and overshadowing  
10.00 am analysis (21<sup>st</sup> June)  
Rozelle West motorway operations complex (MOC2)  
Rozelle

DRAWING	REVISION	DATE
009	B	11/08/2017






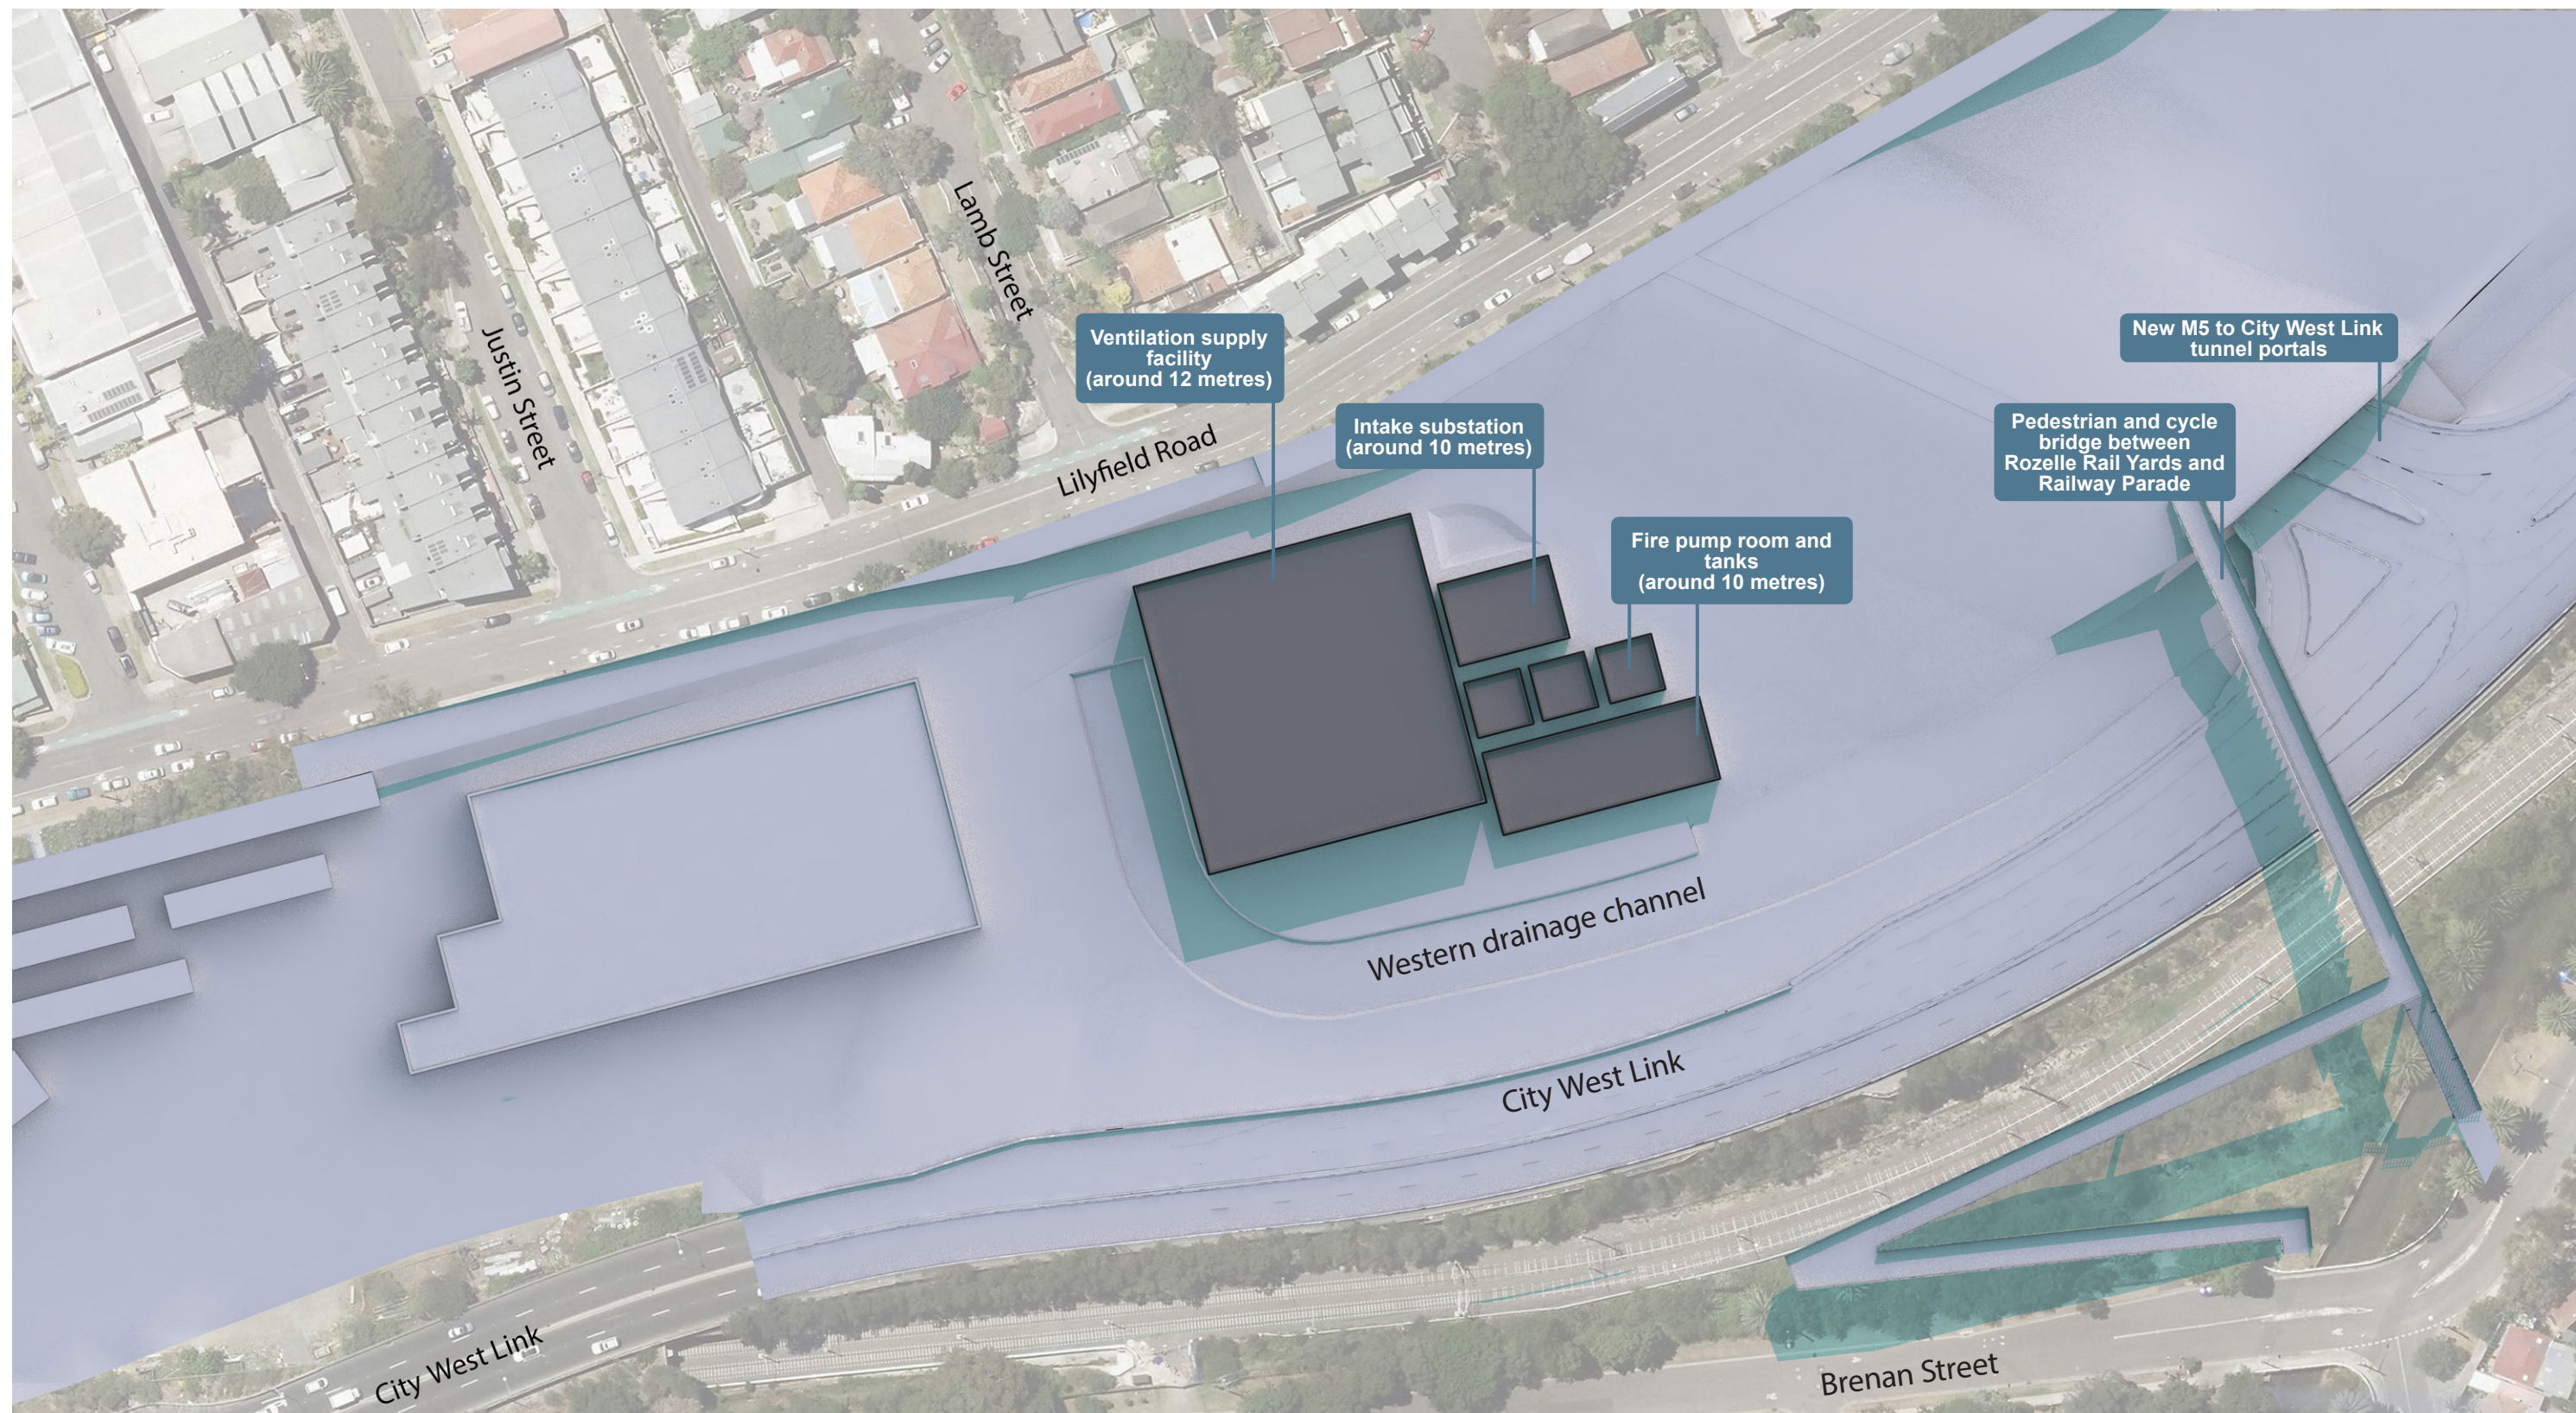

# LEGEND

- Building/ structure shadow
- Project buildings and structures

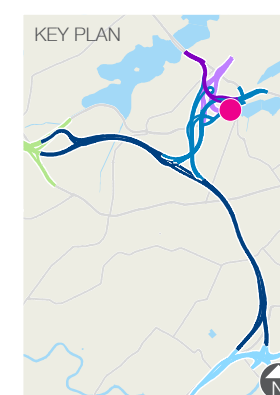

SCALE 0 10 20 30 40 50m



TITLE  
M4-M5 Link - Shadow diagrams and overshadowing  
11.00 am analysis (21<sup>st</sup> June)  
Rozelle West motorway operations complex (MOC2)  
Rozelle


DRAWING	REVISION	DATE
010	B	11/08/2017



**WestConnex**


**AECOM**



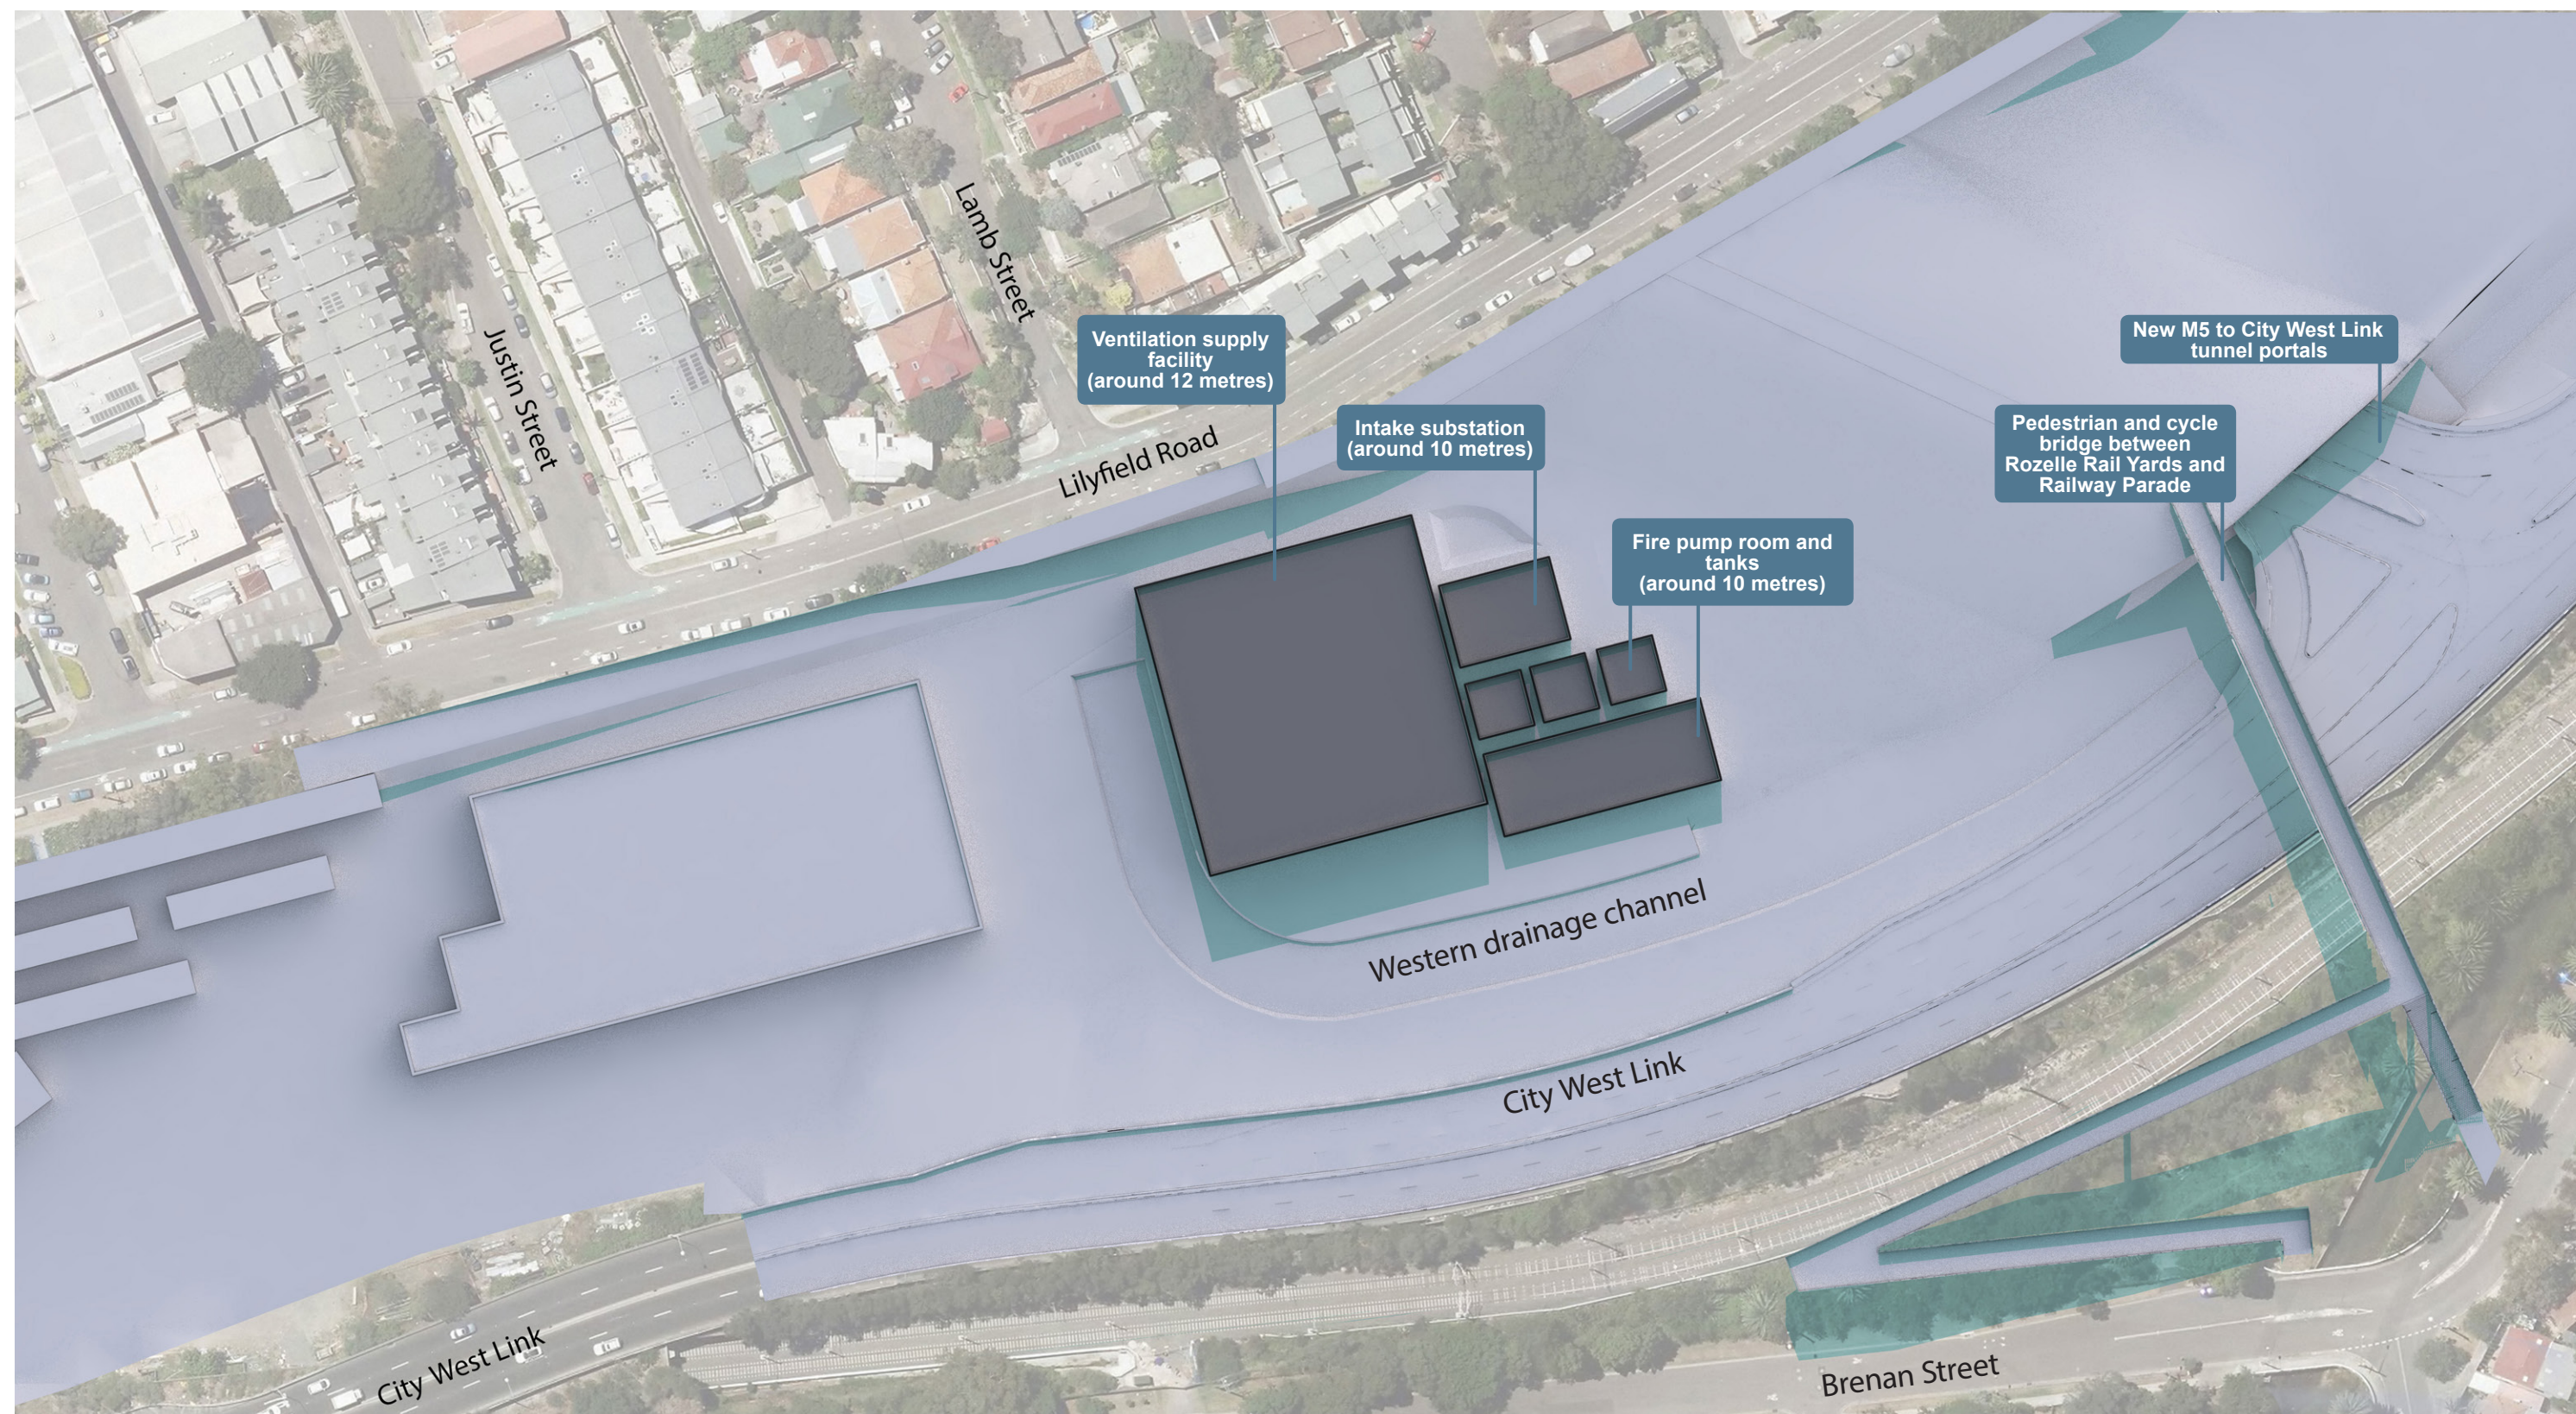

# LEGEND

- Building/ structure shadow
- Project buildings and structures

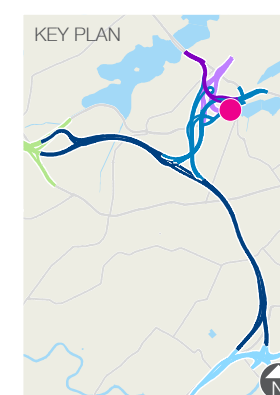

SCALE 0 10 20 30 40 50m




TITLE  
M4-M5 Link - Shadow diagrams and overshadowing  
12.00 pm analysis (21<sup>st</sup> June)  
Rozelle West motorway operations complex (MOC2)  
Rozelle

DRAWING	REVISION	DATE
011	B	11/08/2017






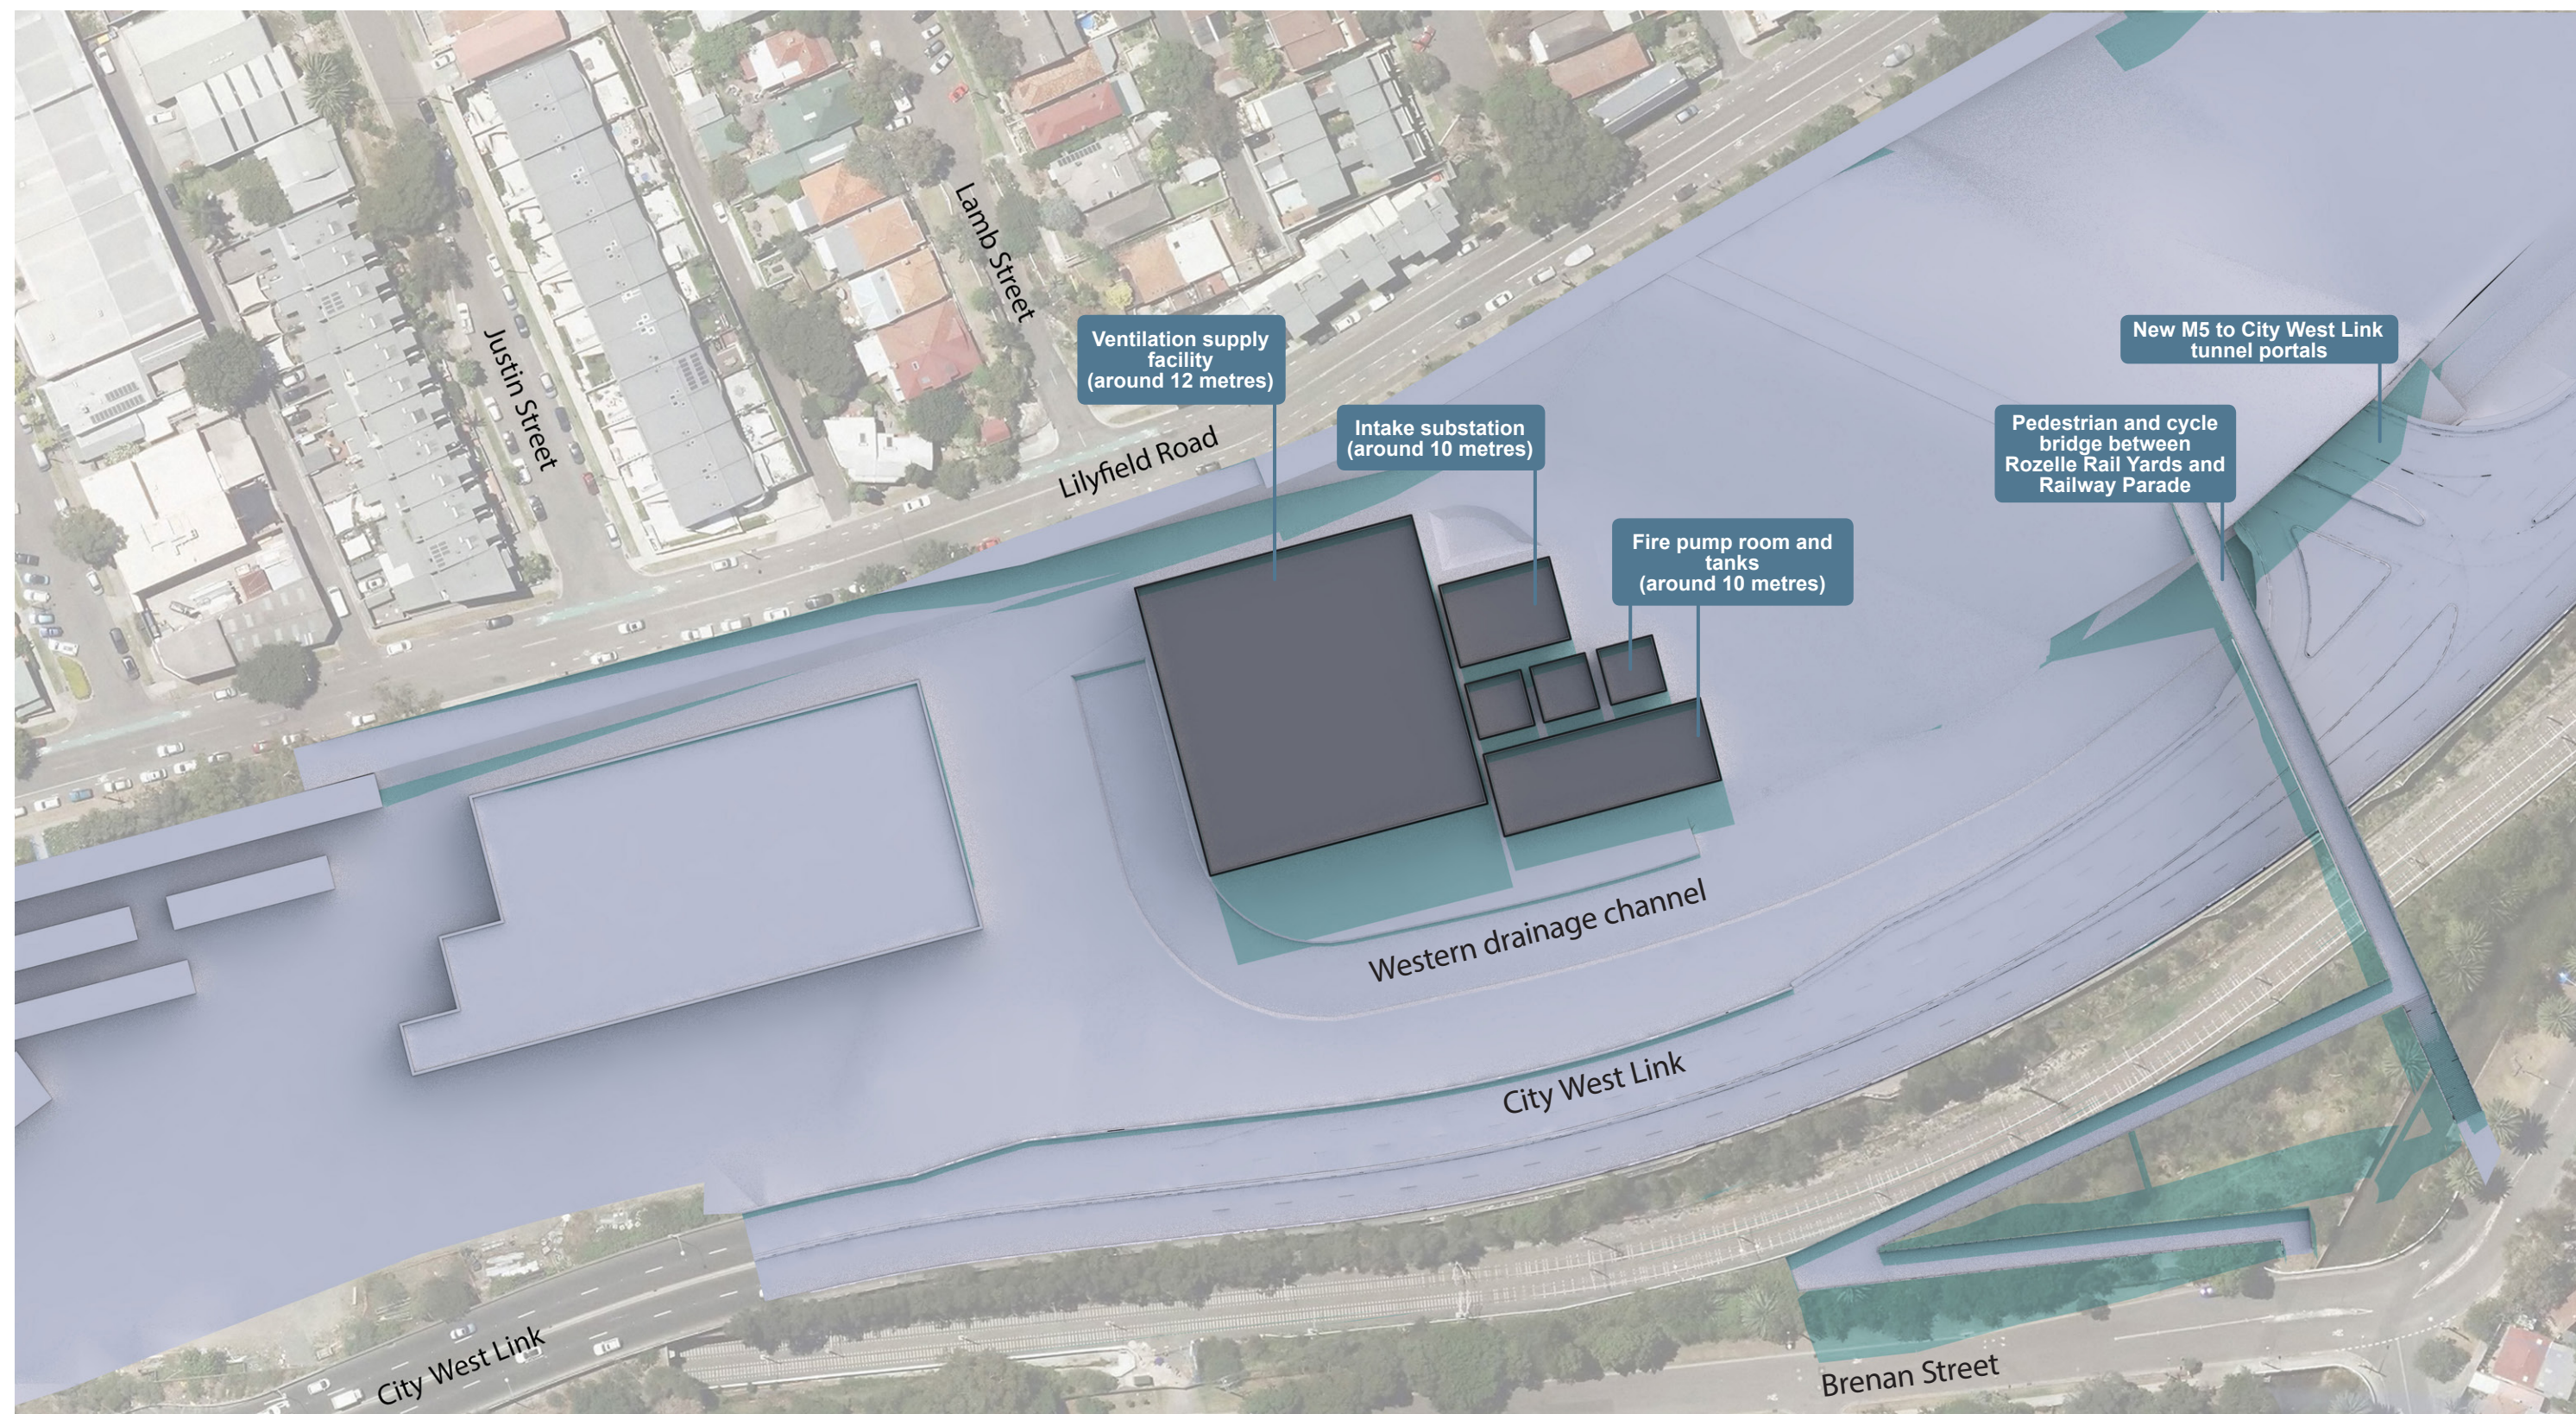

# LEGEND

- Building/ structure shadow
- Project buildings and structures

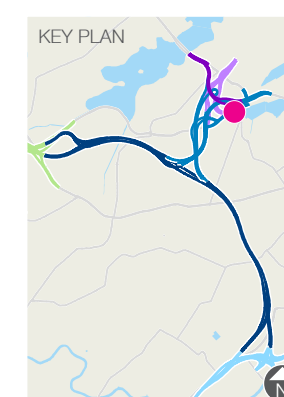

SCALE 0 10 20 30 40 50m




TITLE  
M4-M5 Link - Shadow diagrams and overshadowing  
1.00 pm analysis (21<sup>st</sup> June)  
Rozelle West motorway operations complex (MOC2)  
Rozelle

DRAWING	REVISION	DATE
012	B	11/08/2017






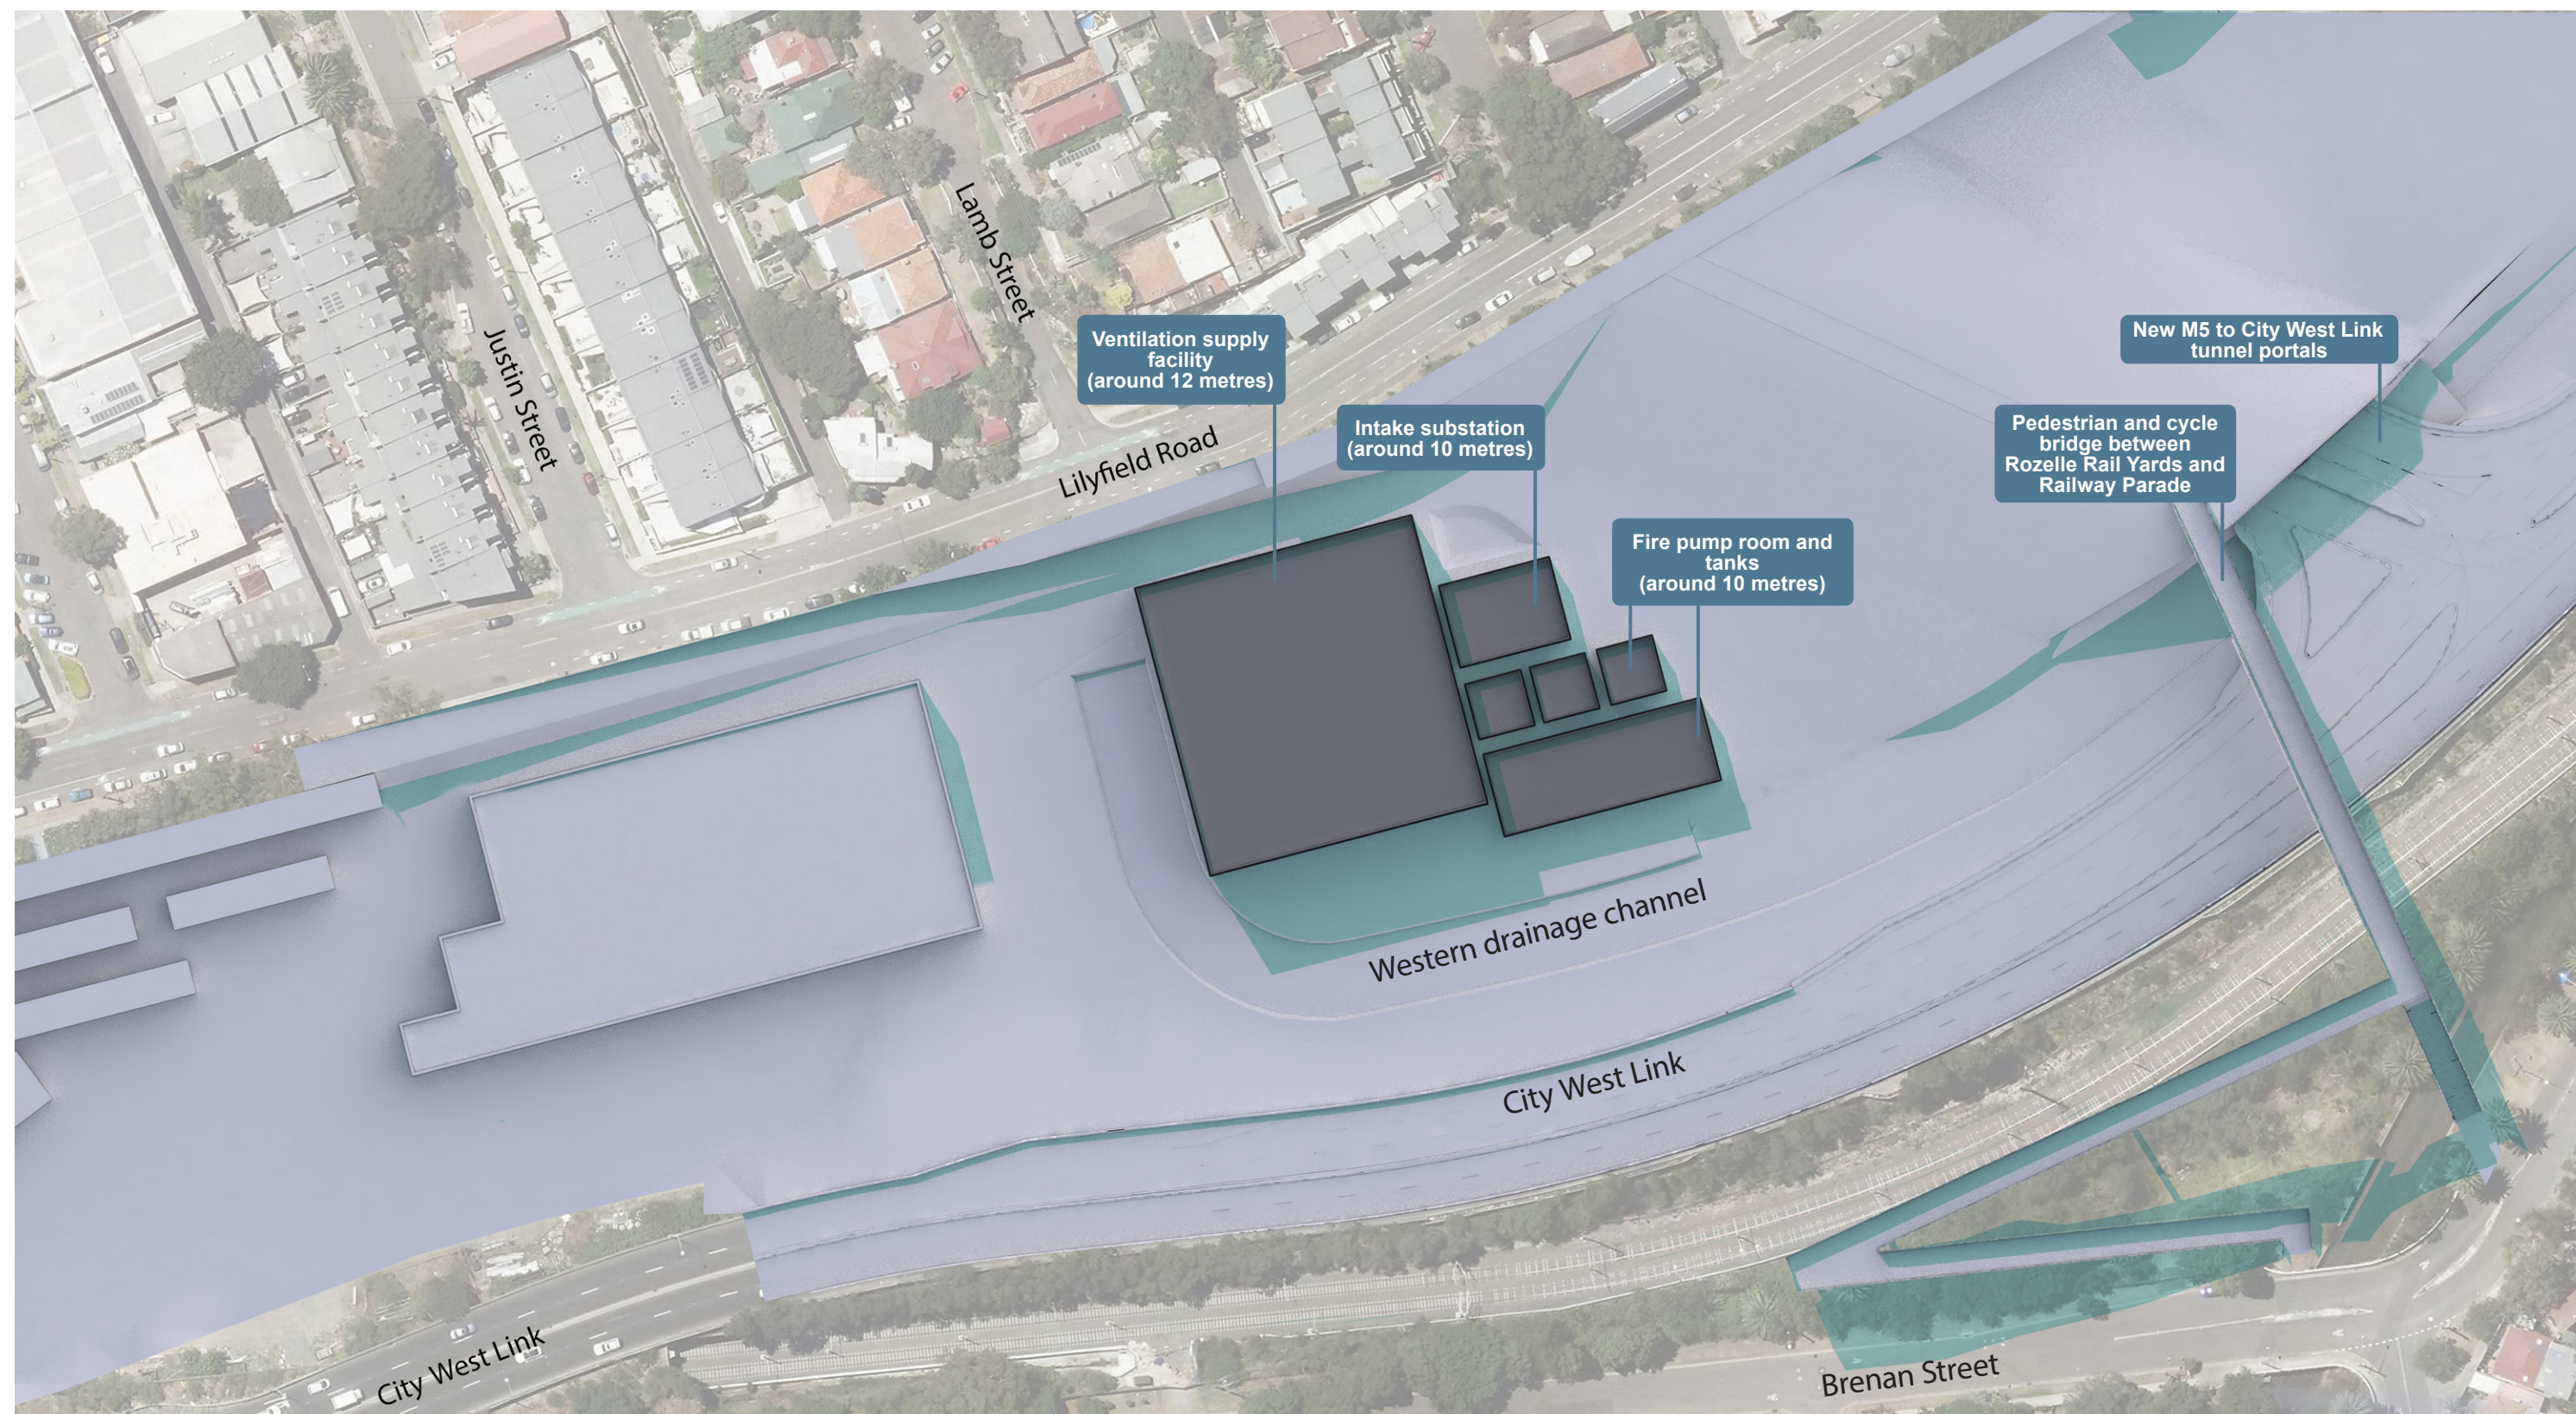

# LEGEND

- Building/ structure shadow
- Project buildings and structures

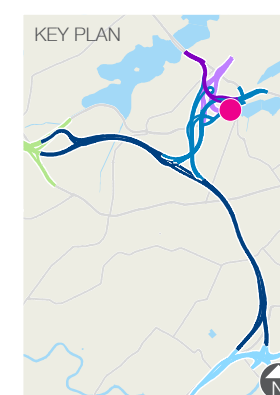

SCALE 0 10 20 30 40 50m




TITLE  
M4-M5 Link - Shadow diagrams and overshadowing  
2.00 pm analysis (21<sup>st</sup> June)  
Rozelle West motorway operations complex (MOC2)  
Rozelle

DRAWING	REVISION	DATE
013	B	11/08/2017






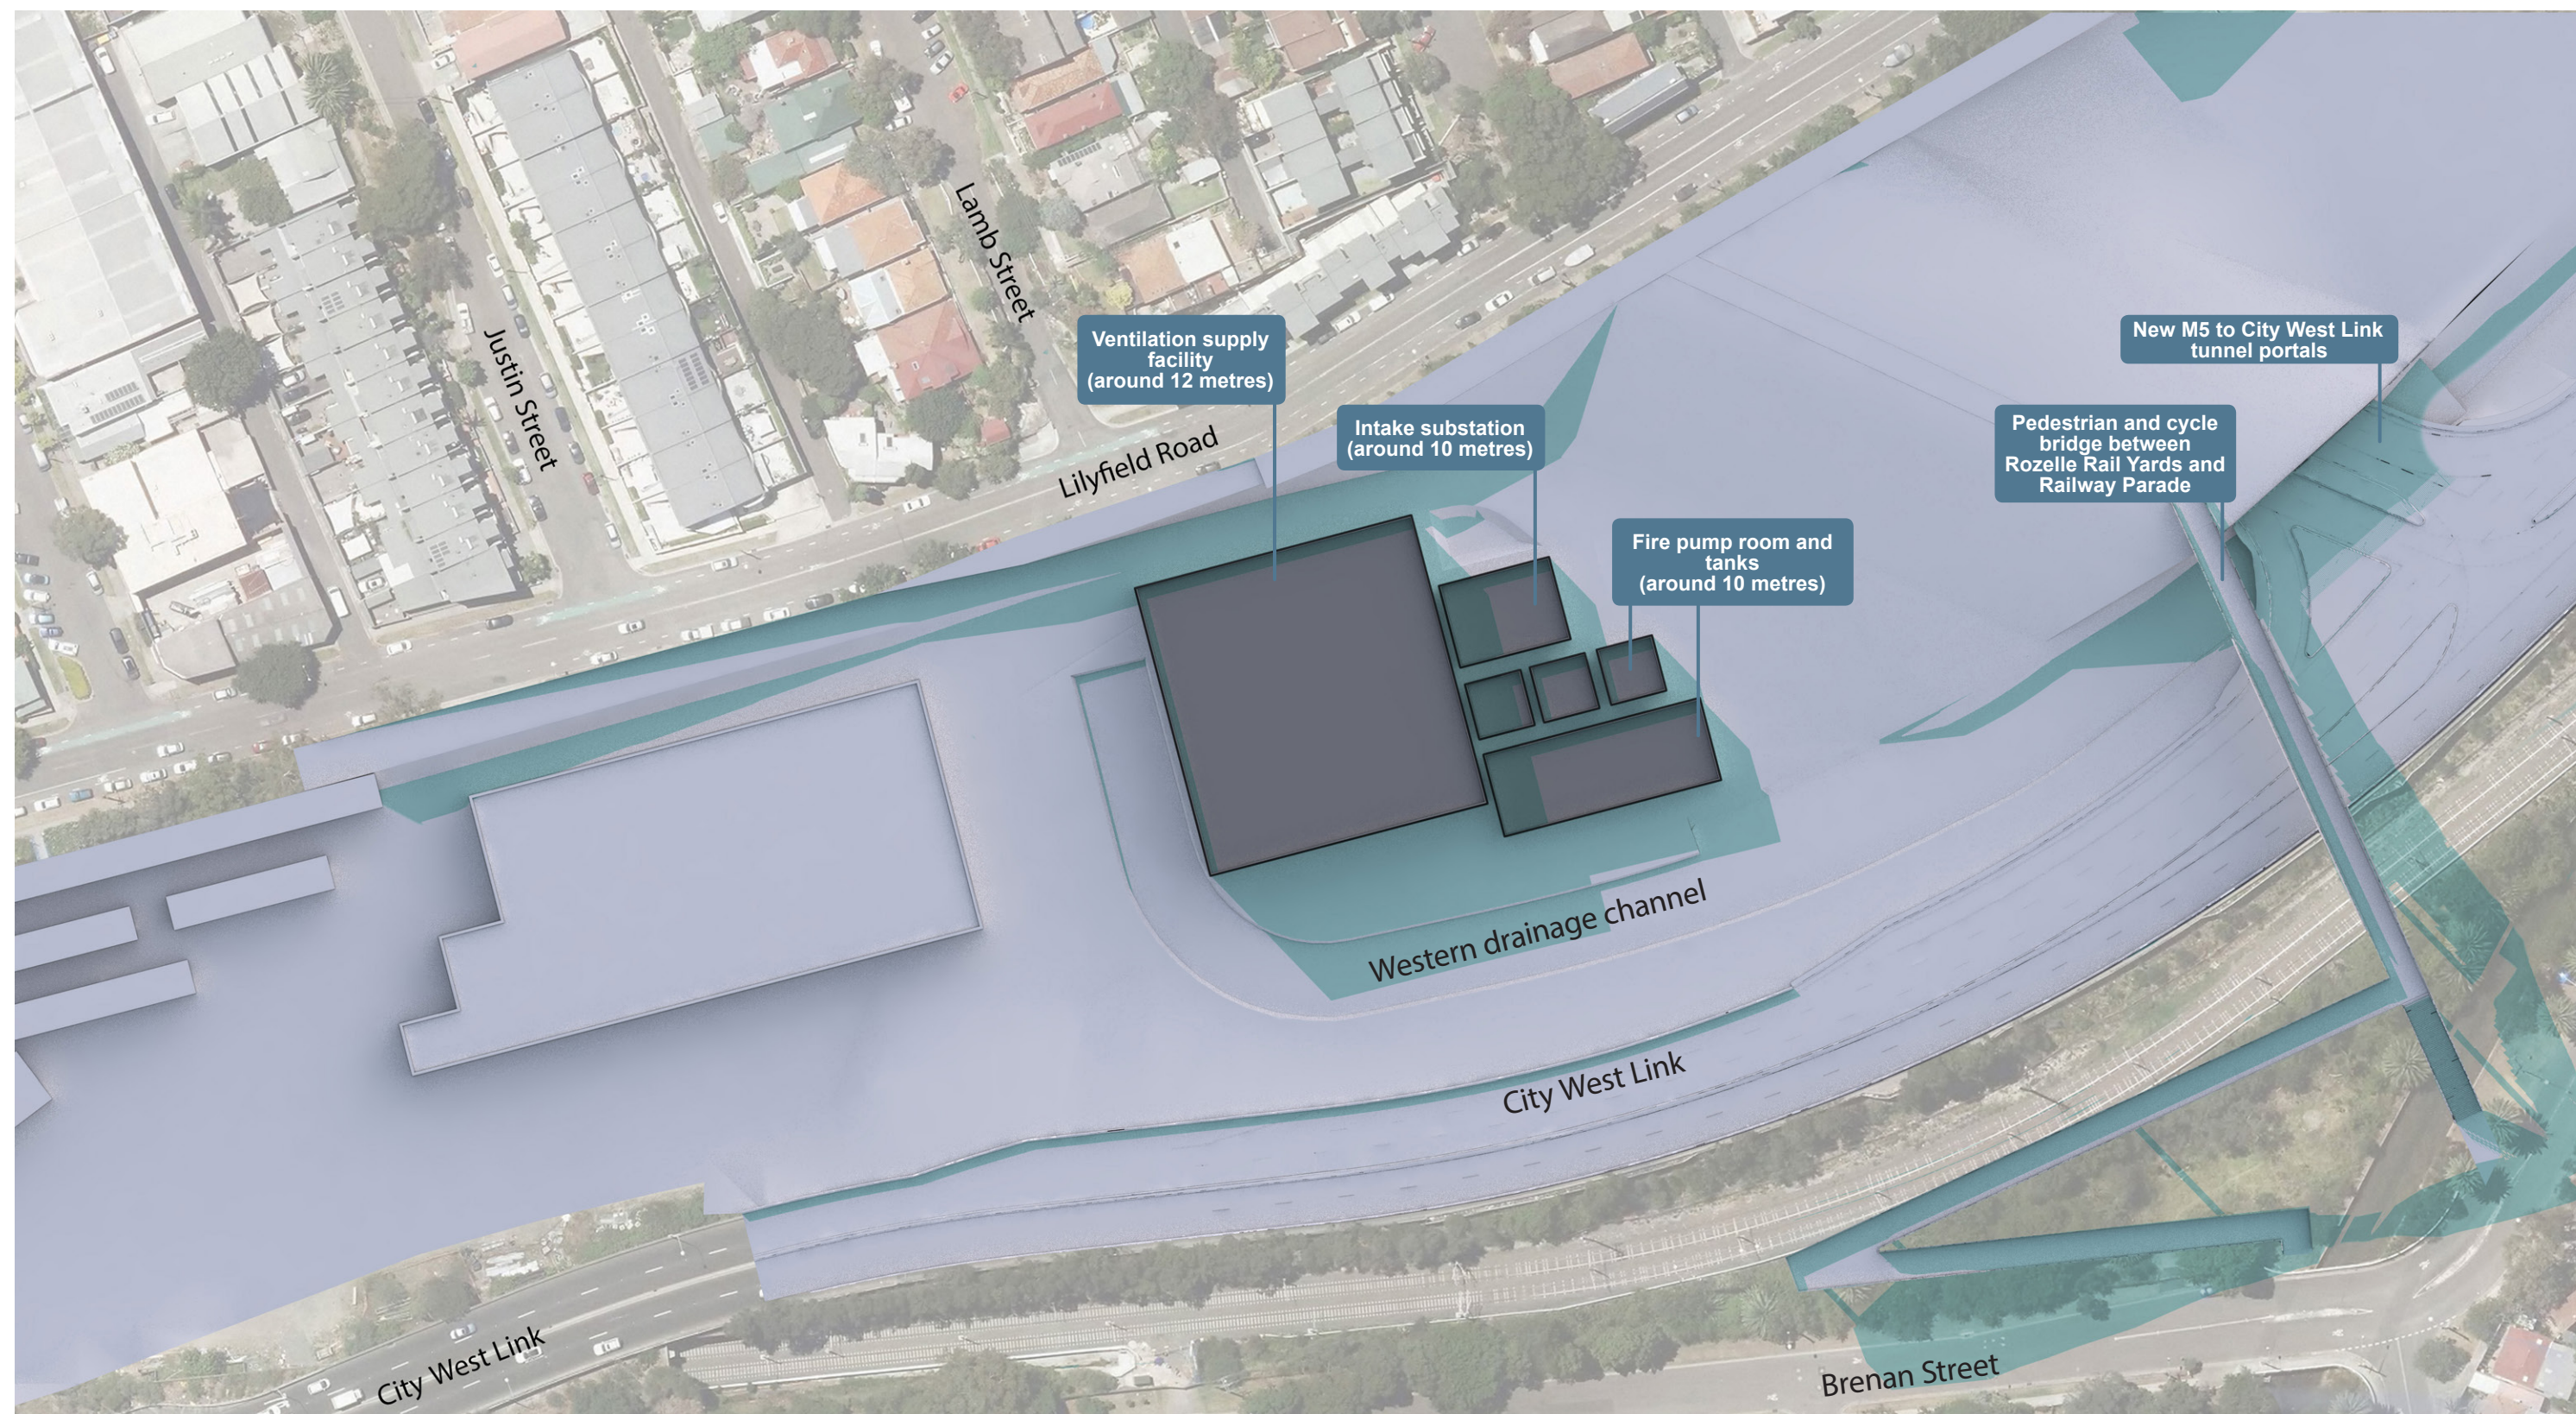

# LEGEND

- Building/ structure shadow
- Project buildings and structures

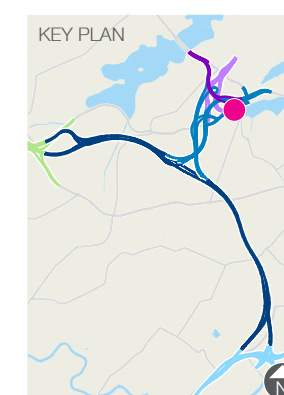

SCALE 0 10 20 30 40 50m




TITLE  
M4-M5 Link - Shadow diagrams and overshadowing  
3.00 pm analysis (21<sup>st</sup> June)  
Rozelle West motorway operations complex (MOC2)  
Rozelle

DRAWING	REVISION	DATE
014	B	11/08/2017






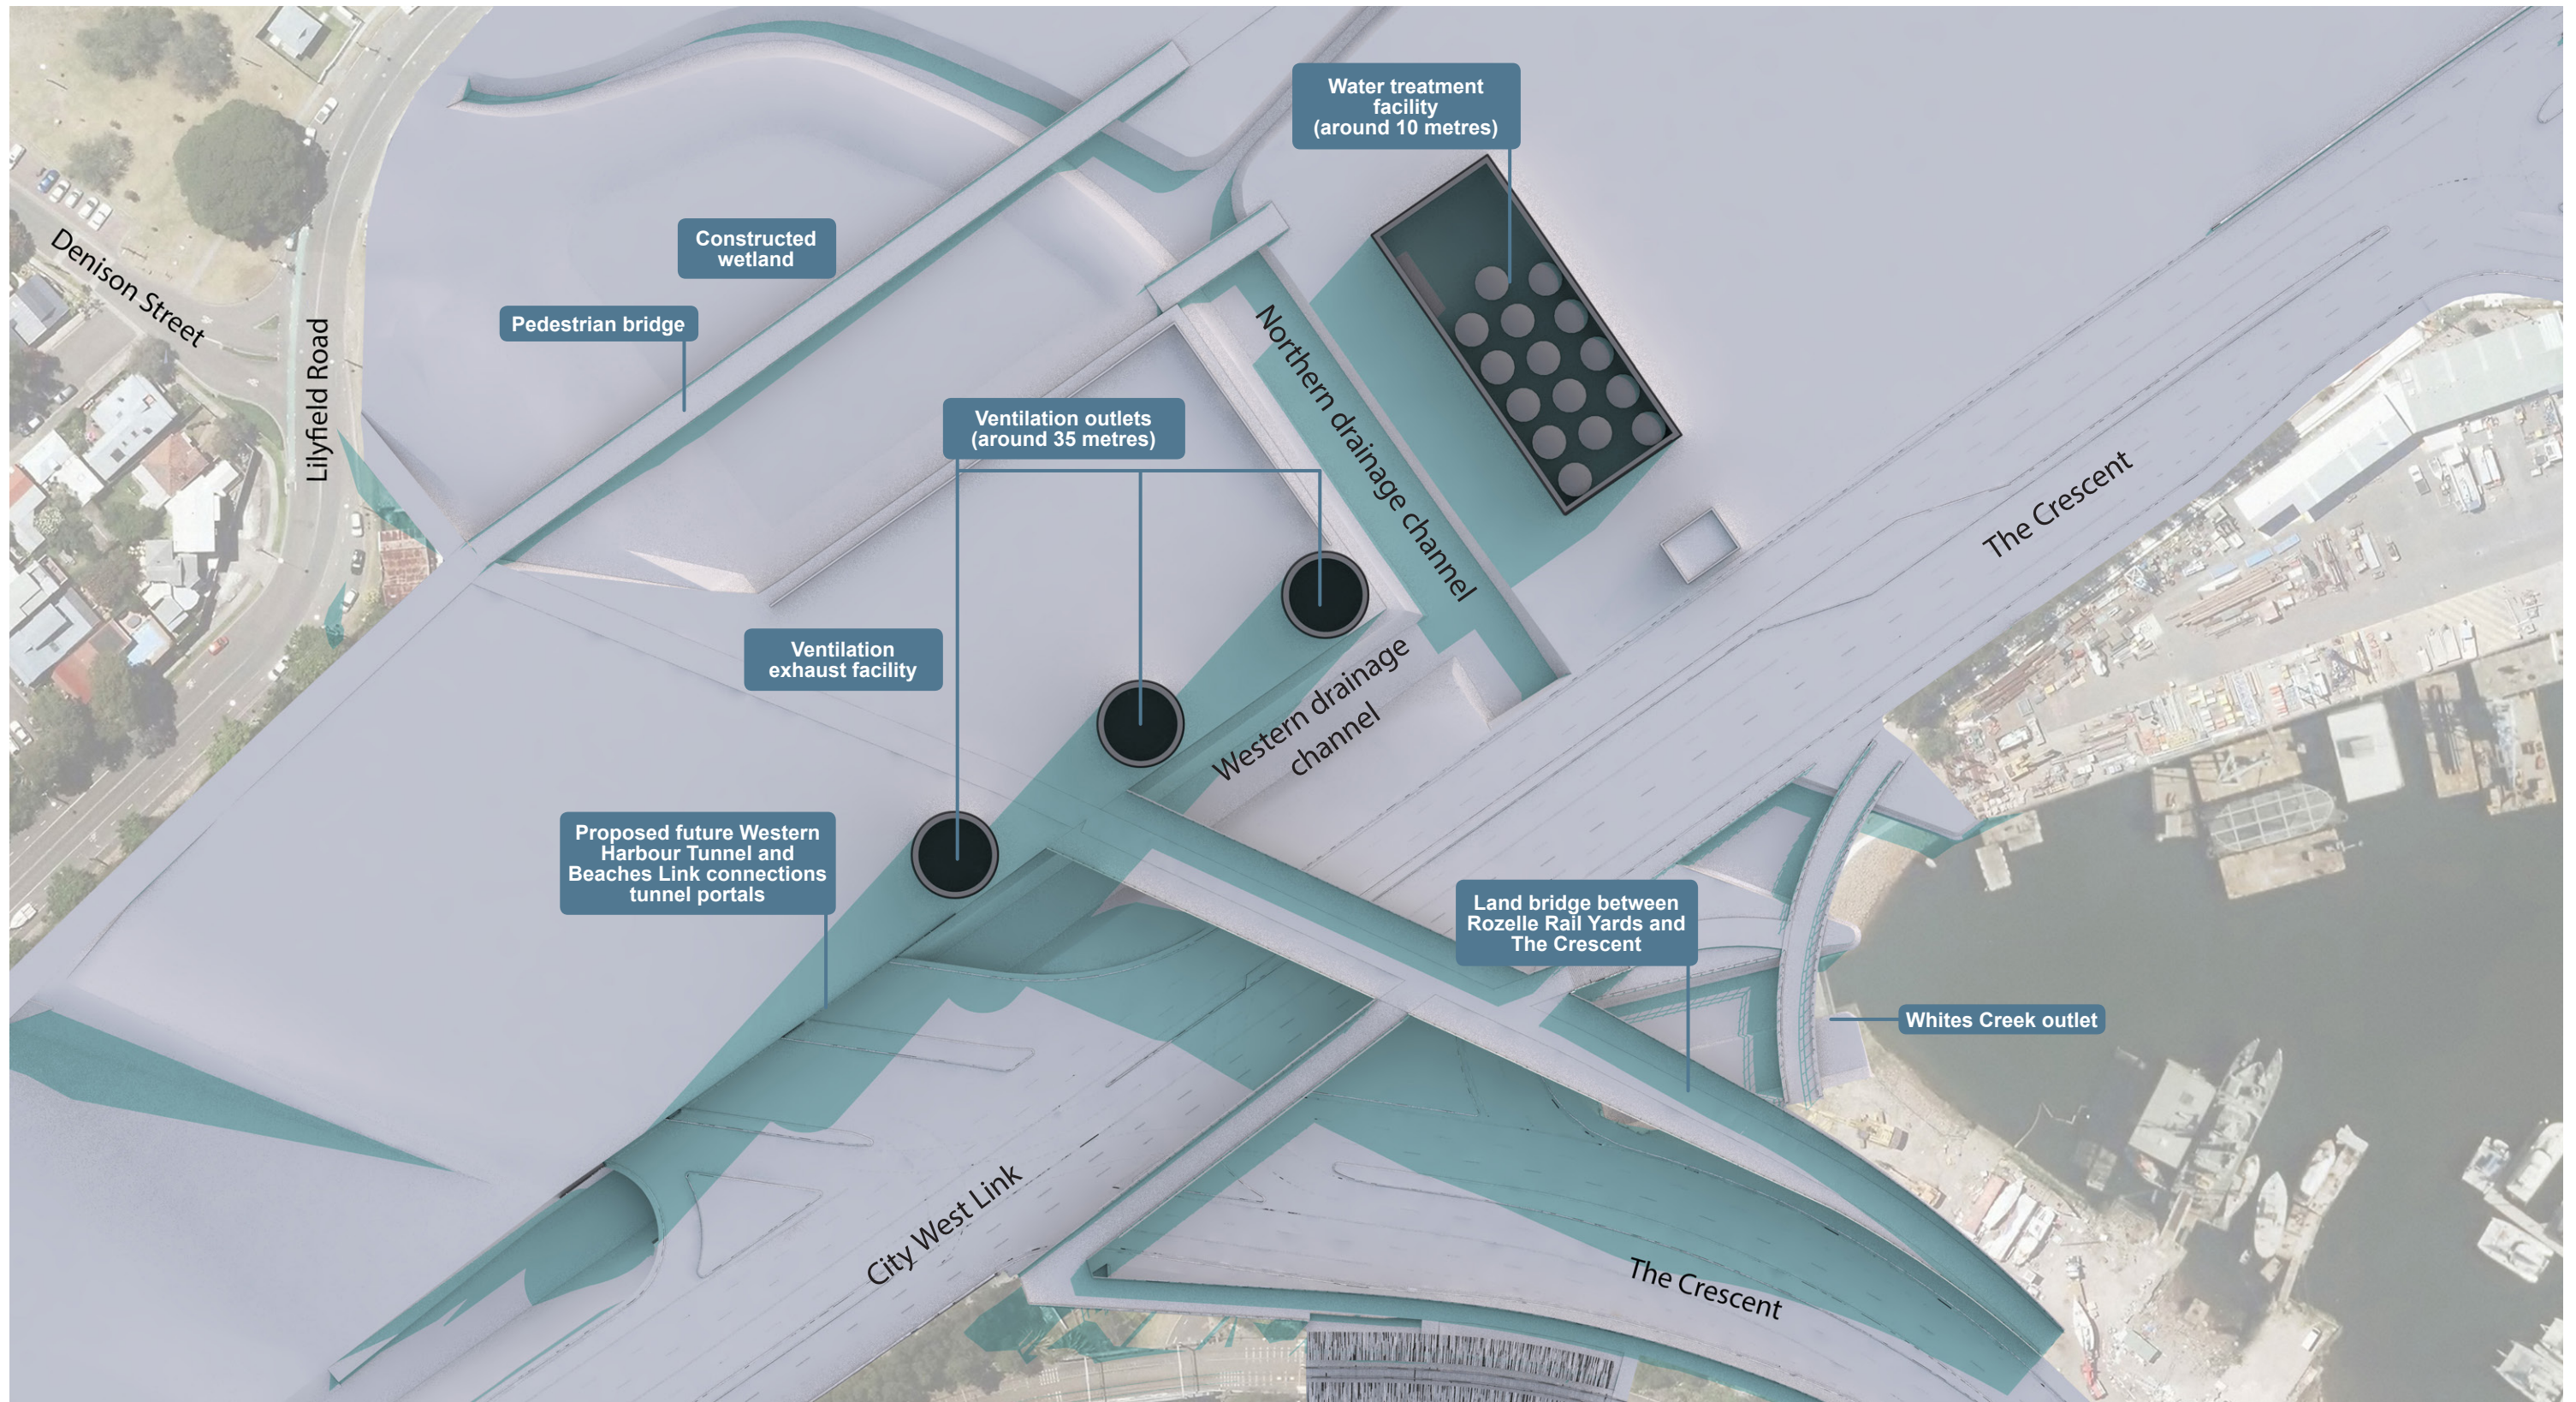

#### LEGEND

- Building/ structure shadow
- Project buildings and structures

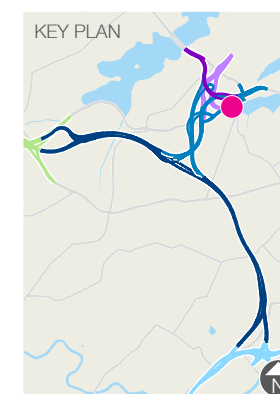

SCALE 0 10 20 30 40 50m




TITLE  
M4-M5 Link - Shadow diagrams and overshadowing  
9.00 am analysis (21<sup>st</sup> June)  
Rozelle East motorway operations complex (MOC3)  
Rozelle

DRAWING	REVISION	DATE
015	B	11/08/2017






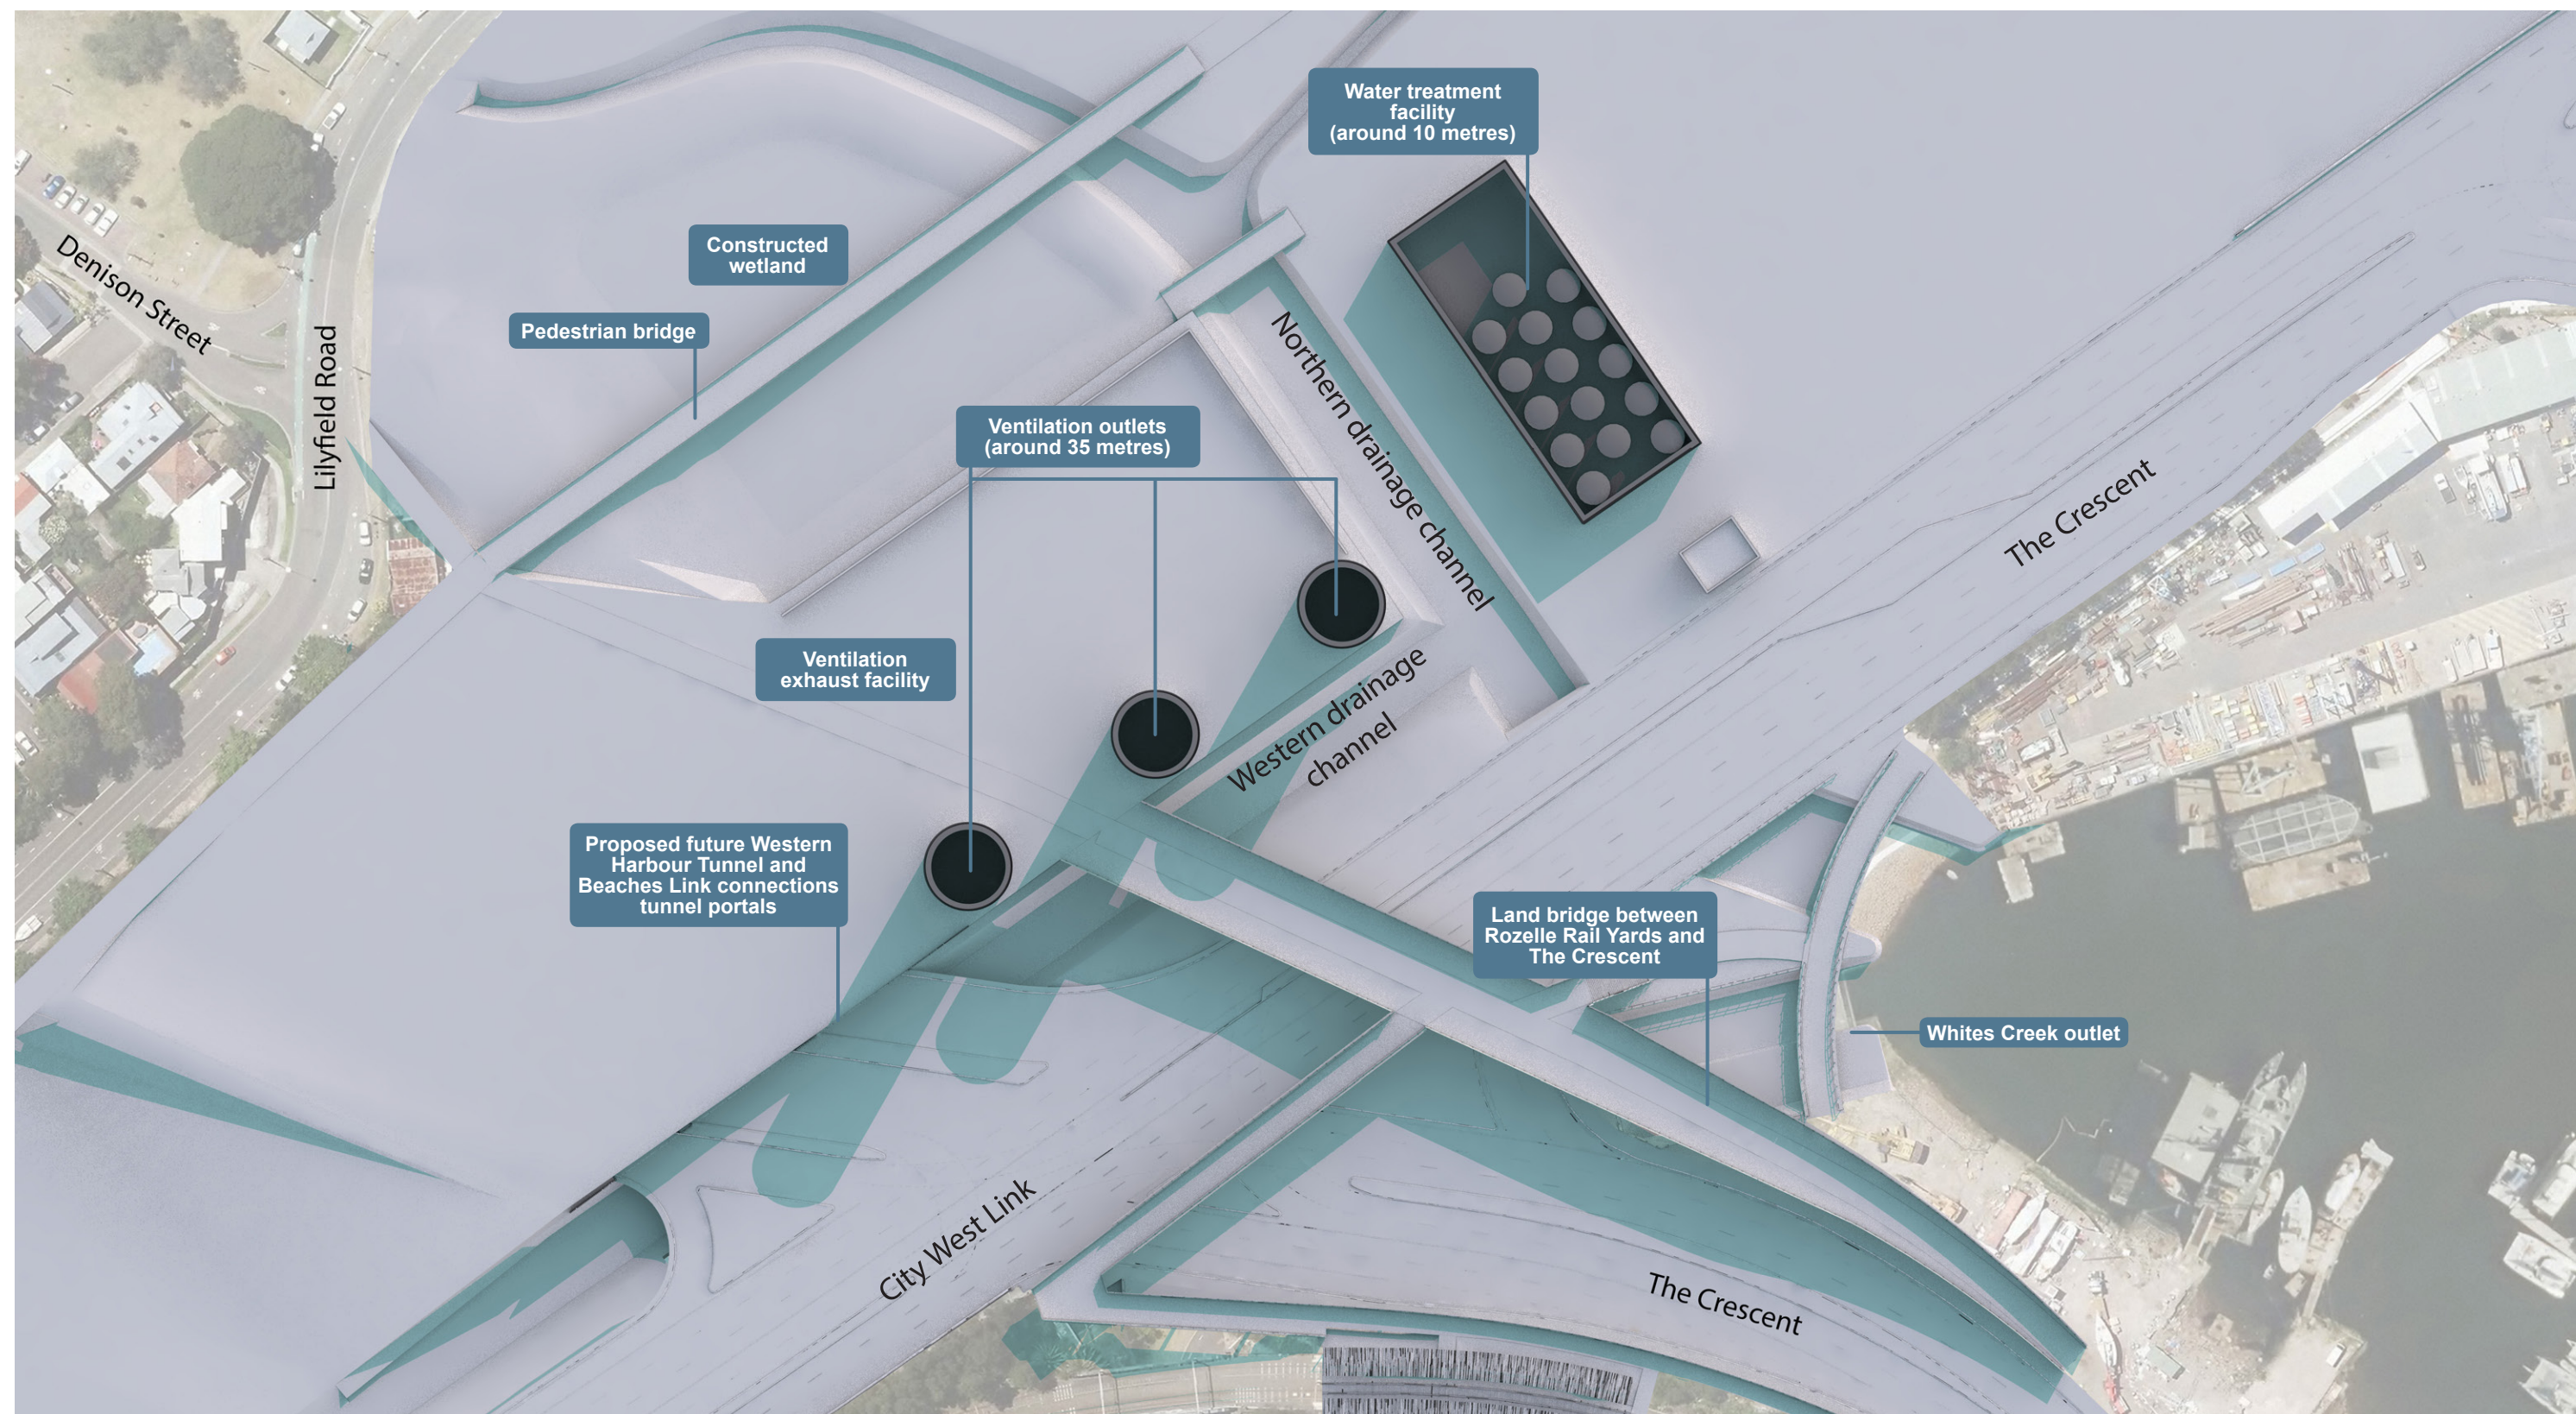

# LEGEND

- Building/ structure shadow
- Project buildings and structures

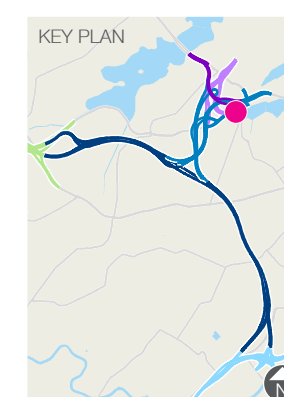

SCALE 0 10 20 30 40 50m



TITLE  
M4-M5 Link - Shadow diagrams and overshadowing  
10.00 am analysis (21<sup>st</sup> June)  
Rozelle East motorway operations complex (MOC3)  
Rozelle


DRAWING 016	REVISION B	DATE 11/08/2017
----------------	---------------	--------------------



WestConnex


AECOM



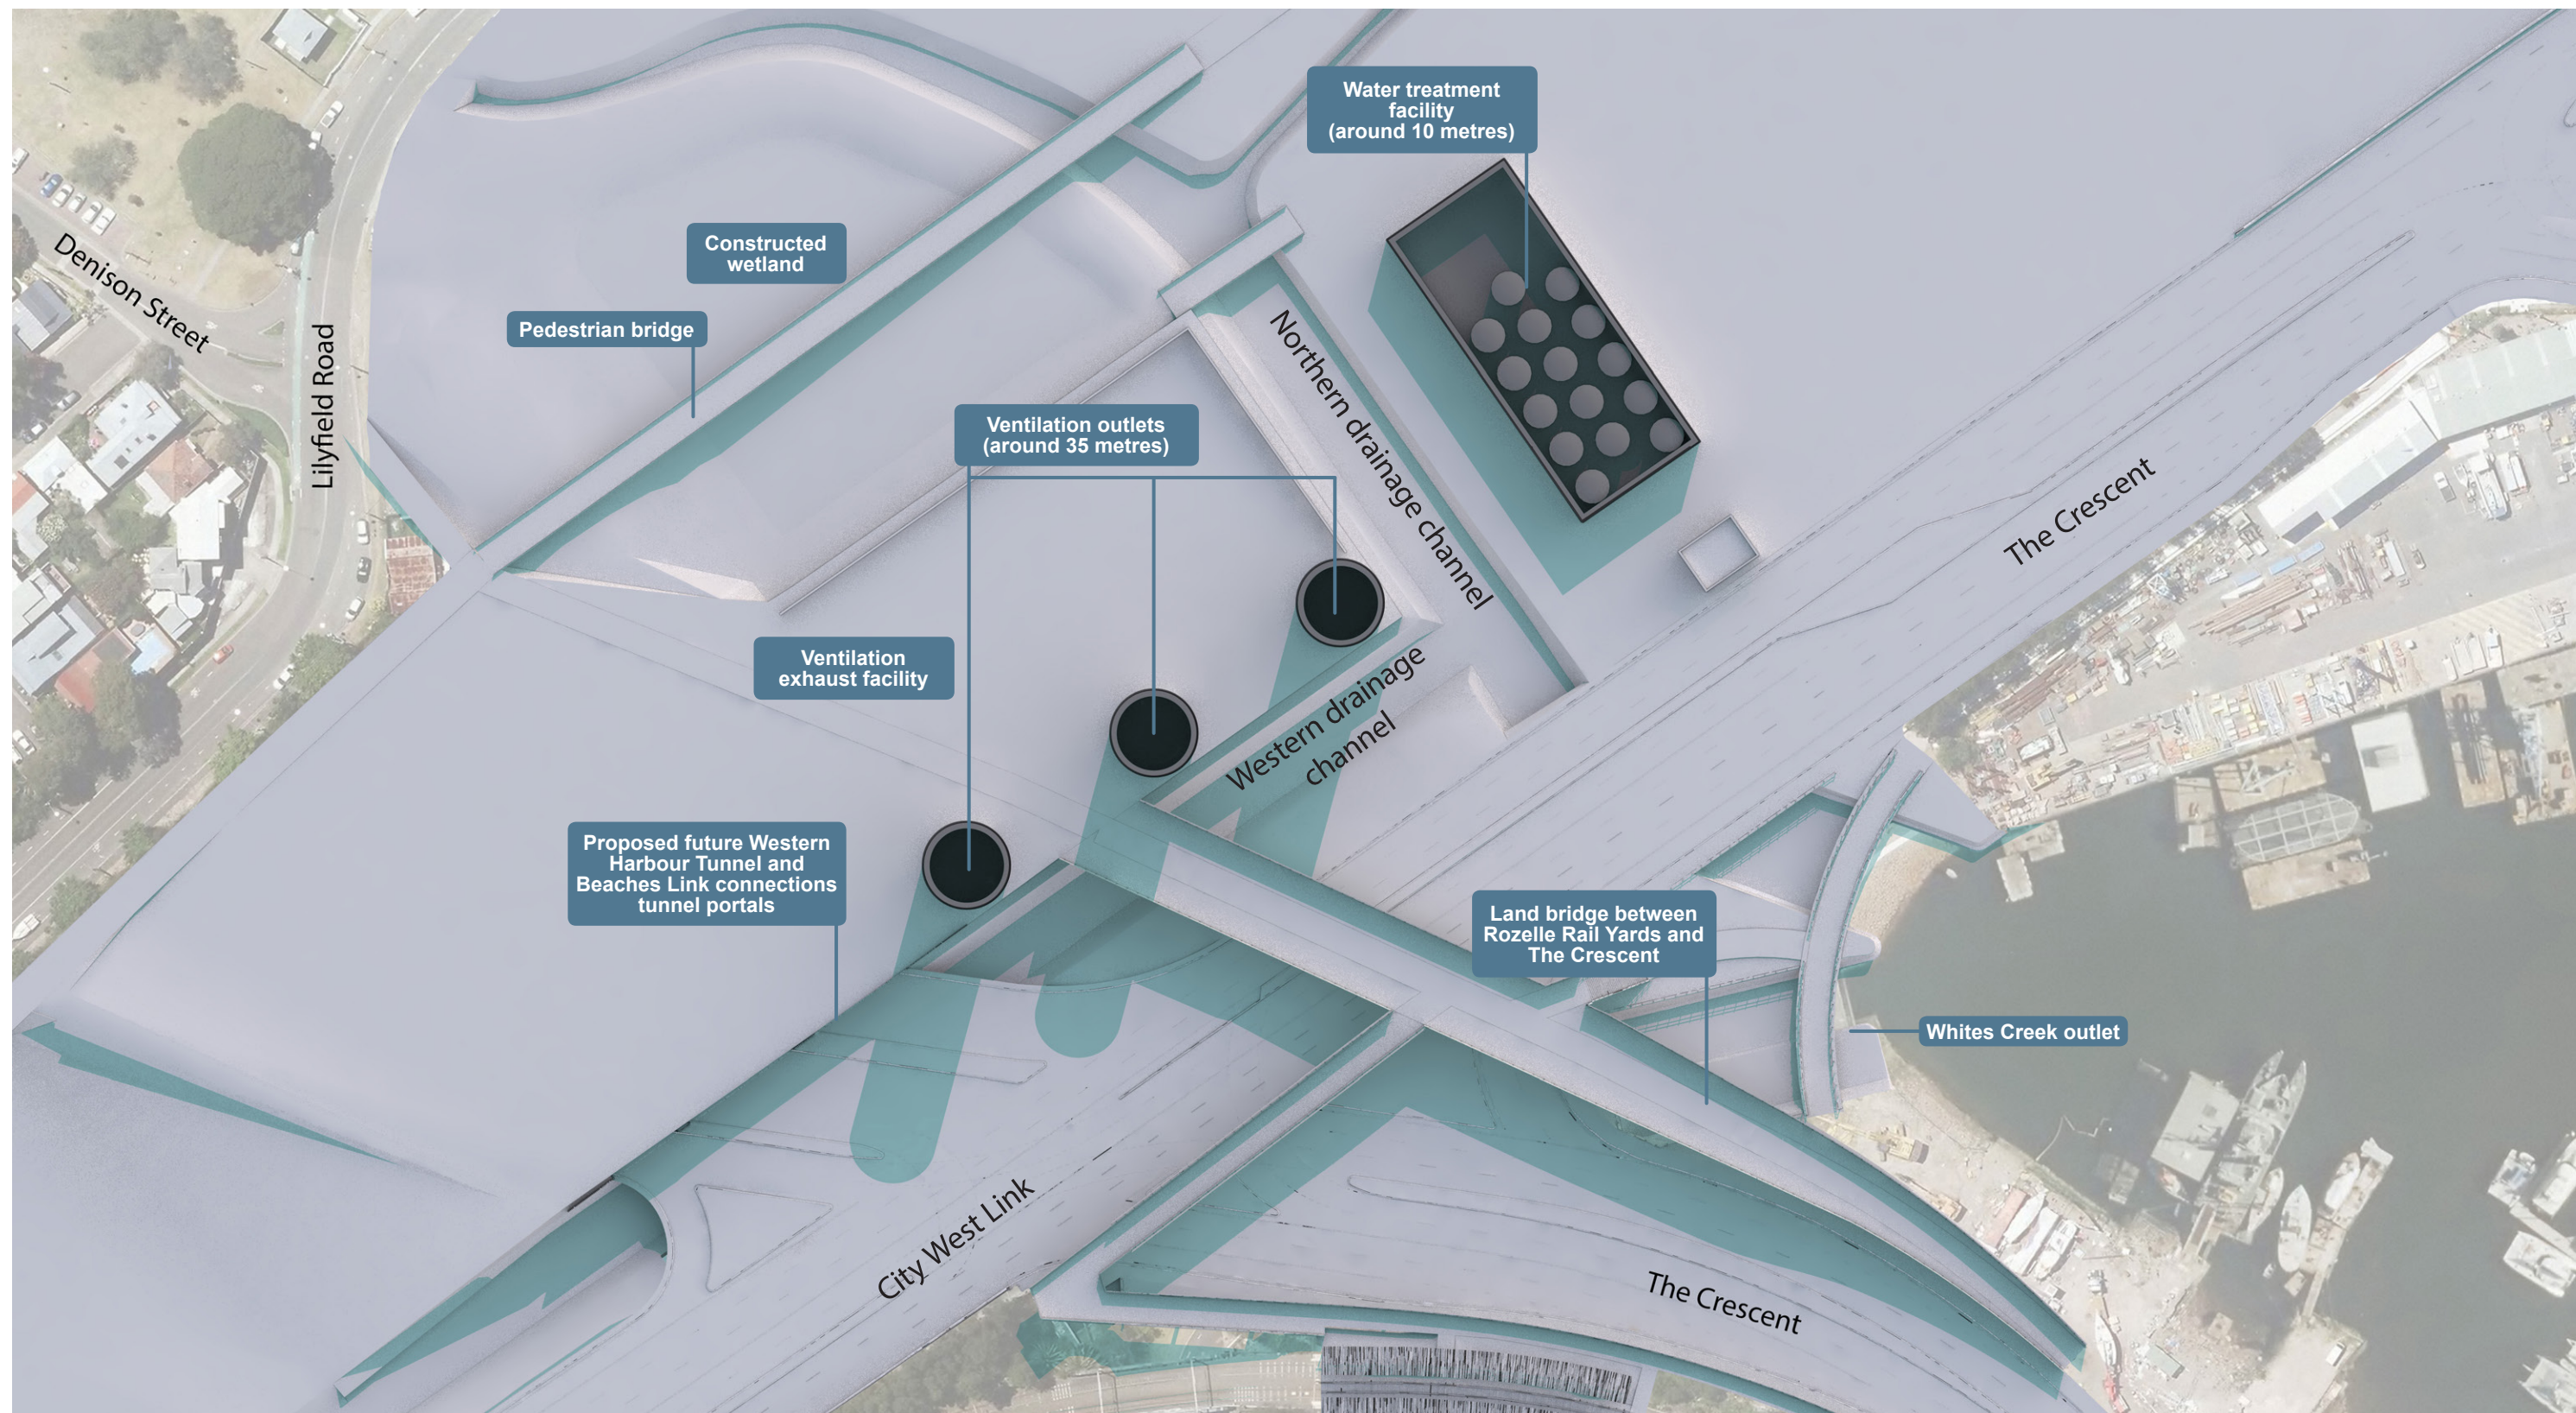

# LEGEND

- Building/ structure shadow
- Project buildings and structures

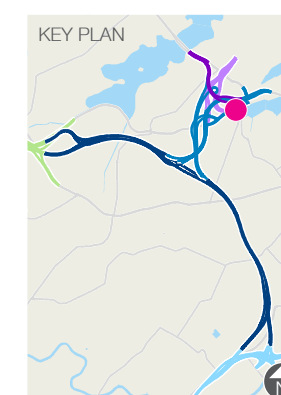

SCALE 0 10 20 30 40 50m



TITLE  
M4-M5 Link - Shadow diagrams and overshadowing  
11.00 am analysis (21<sup>st</sup> June)  
Rozelle East motorway operations complex (MOC3)  
Rozelle


DRAWING 017 REVISION B DATE 11/08/2017



WestConnex


AECOM



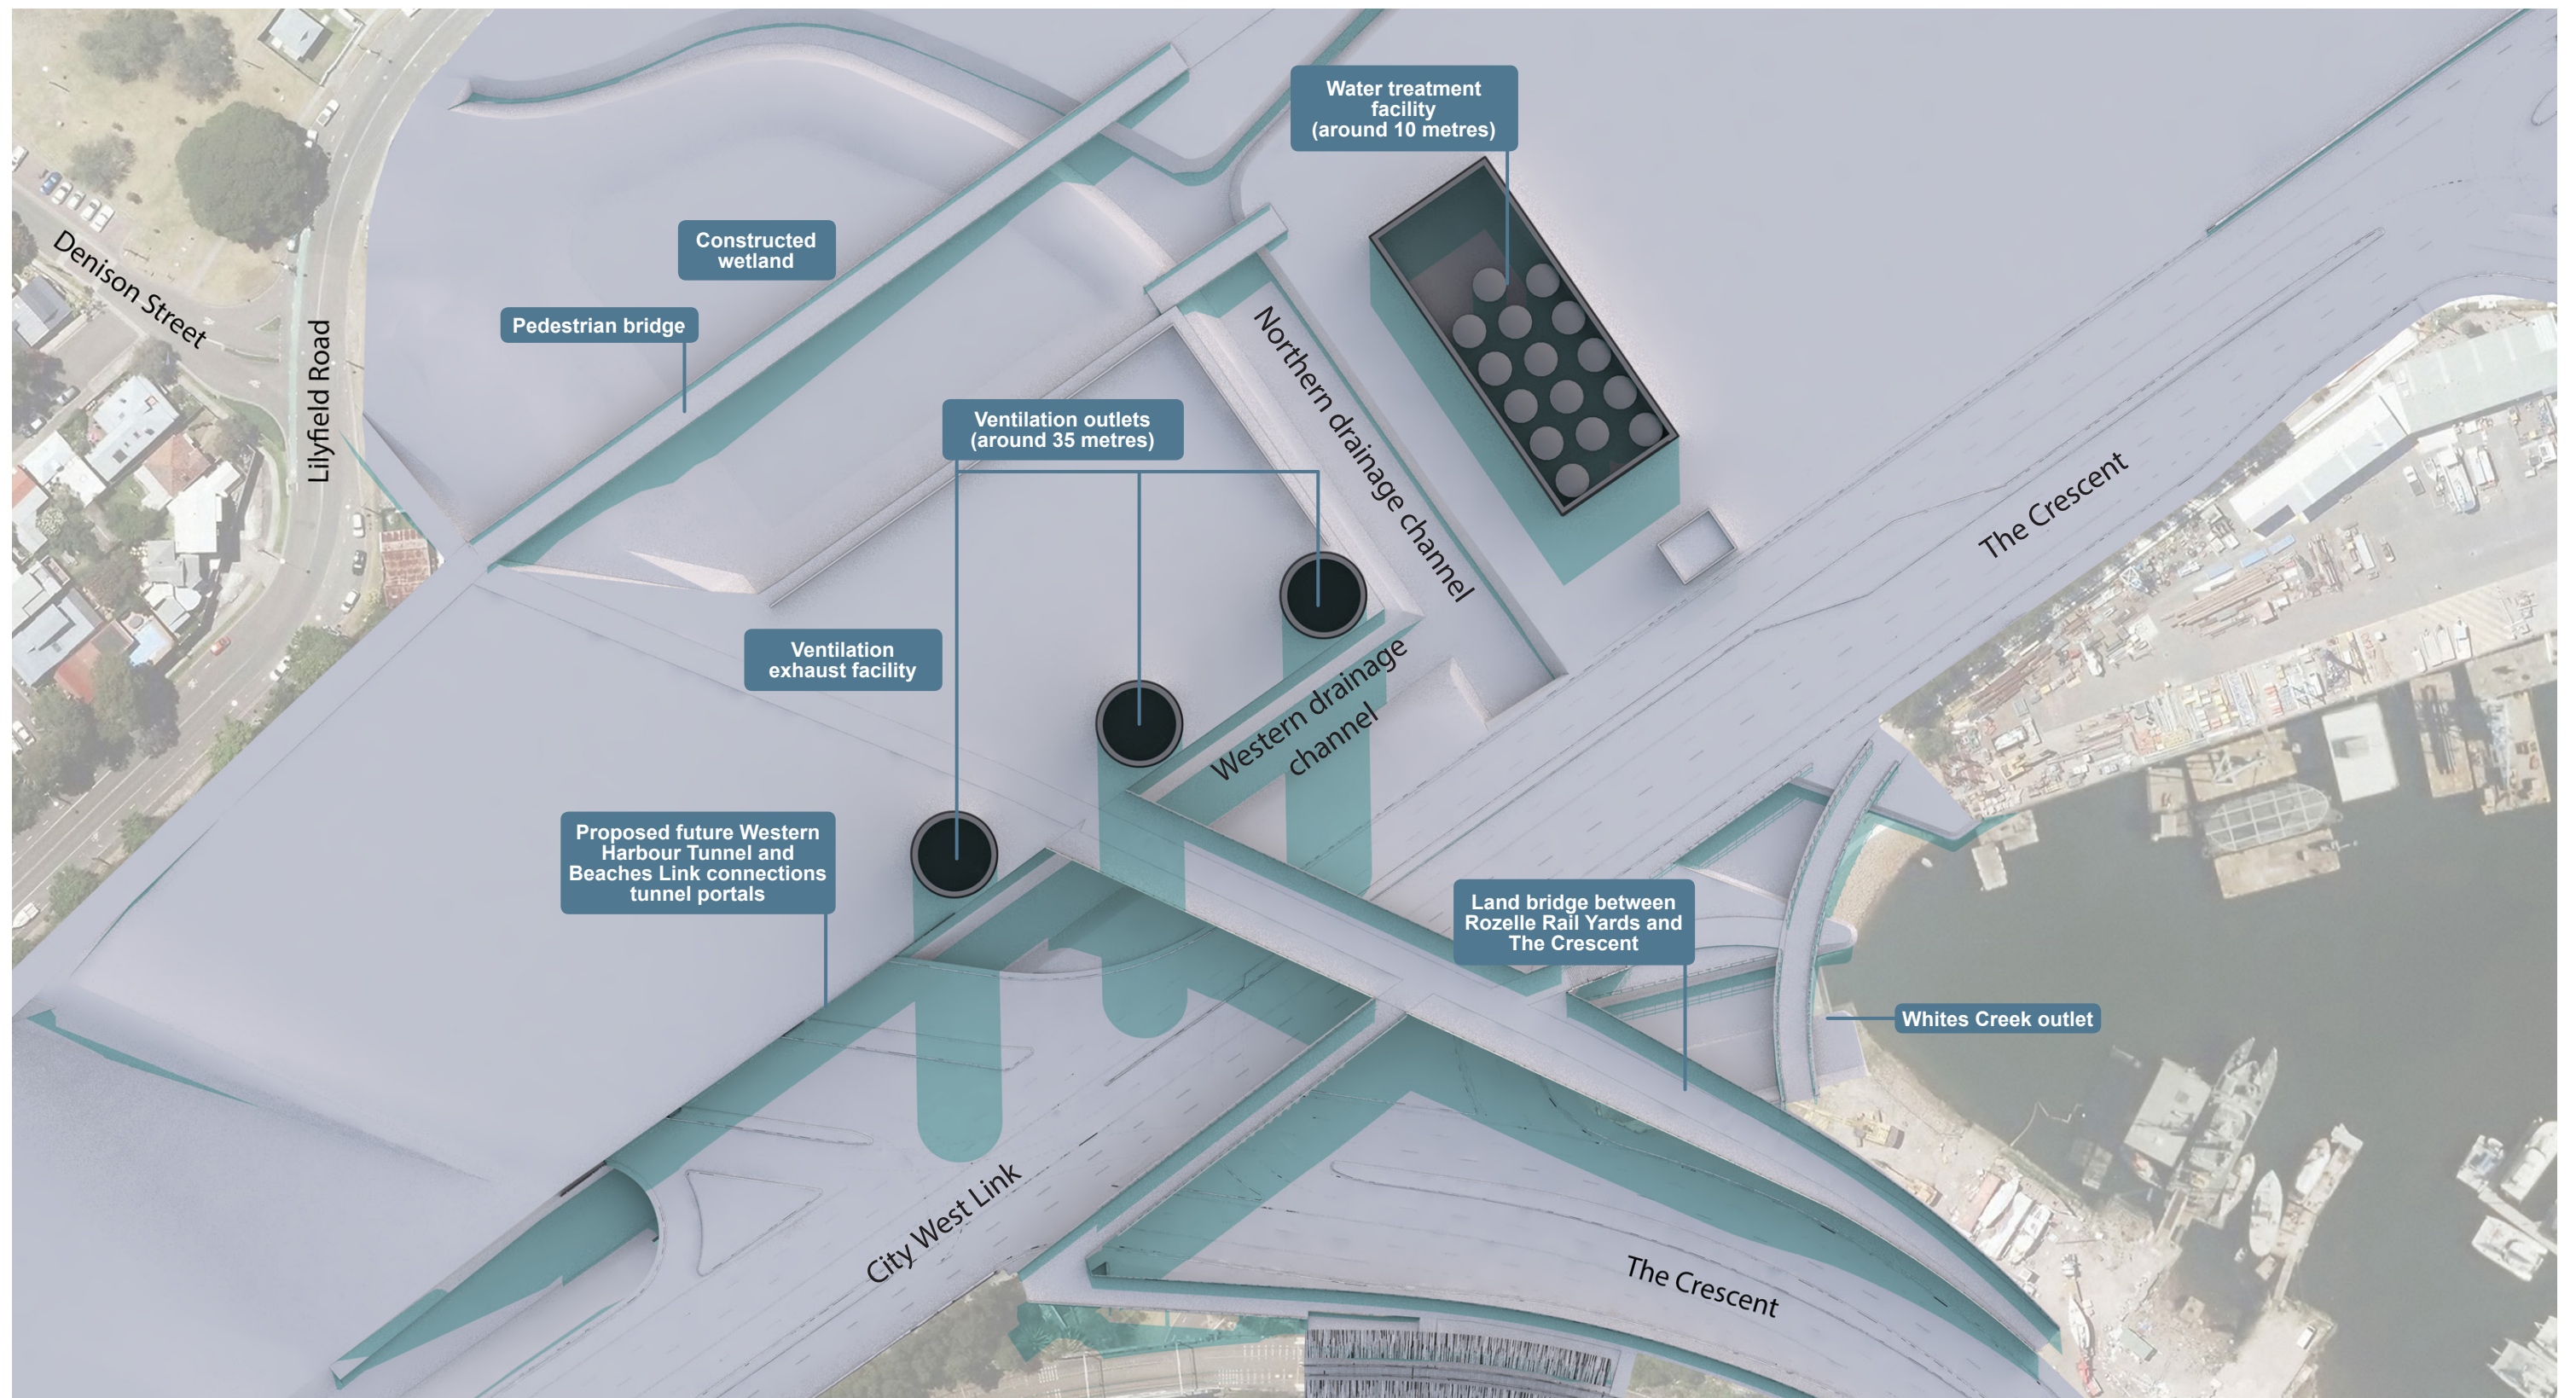

#### LEGEND

- Building/ structure shadow
- Project buildings and structures

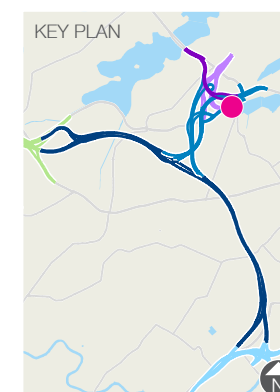

SCALE 0 10 20 30 40 50m




TITLE  
M4-M5 Link - Shadow diagrams and overshadowing  
12.00 pm analysis (21<sup>st</sup> June)  
Rozelle East motorway operations complex (MOC3)  
Rozelle

DRAWING	REVISION	DATE
018	B	11/08/2017






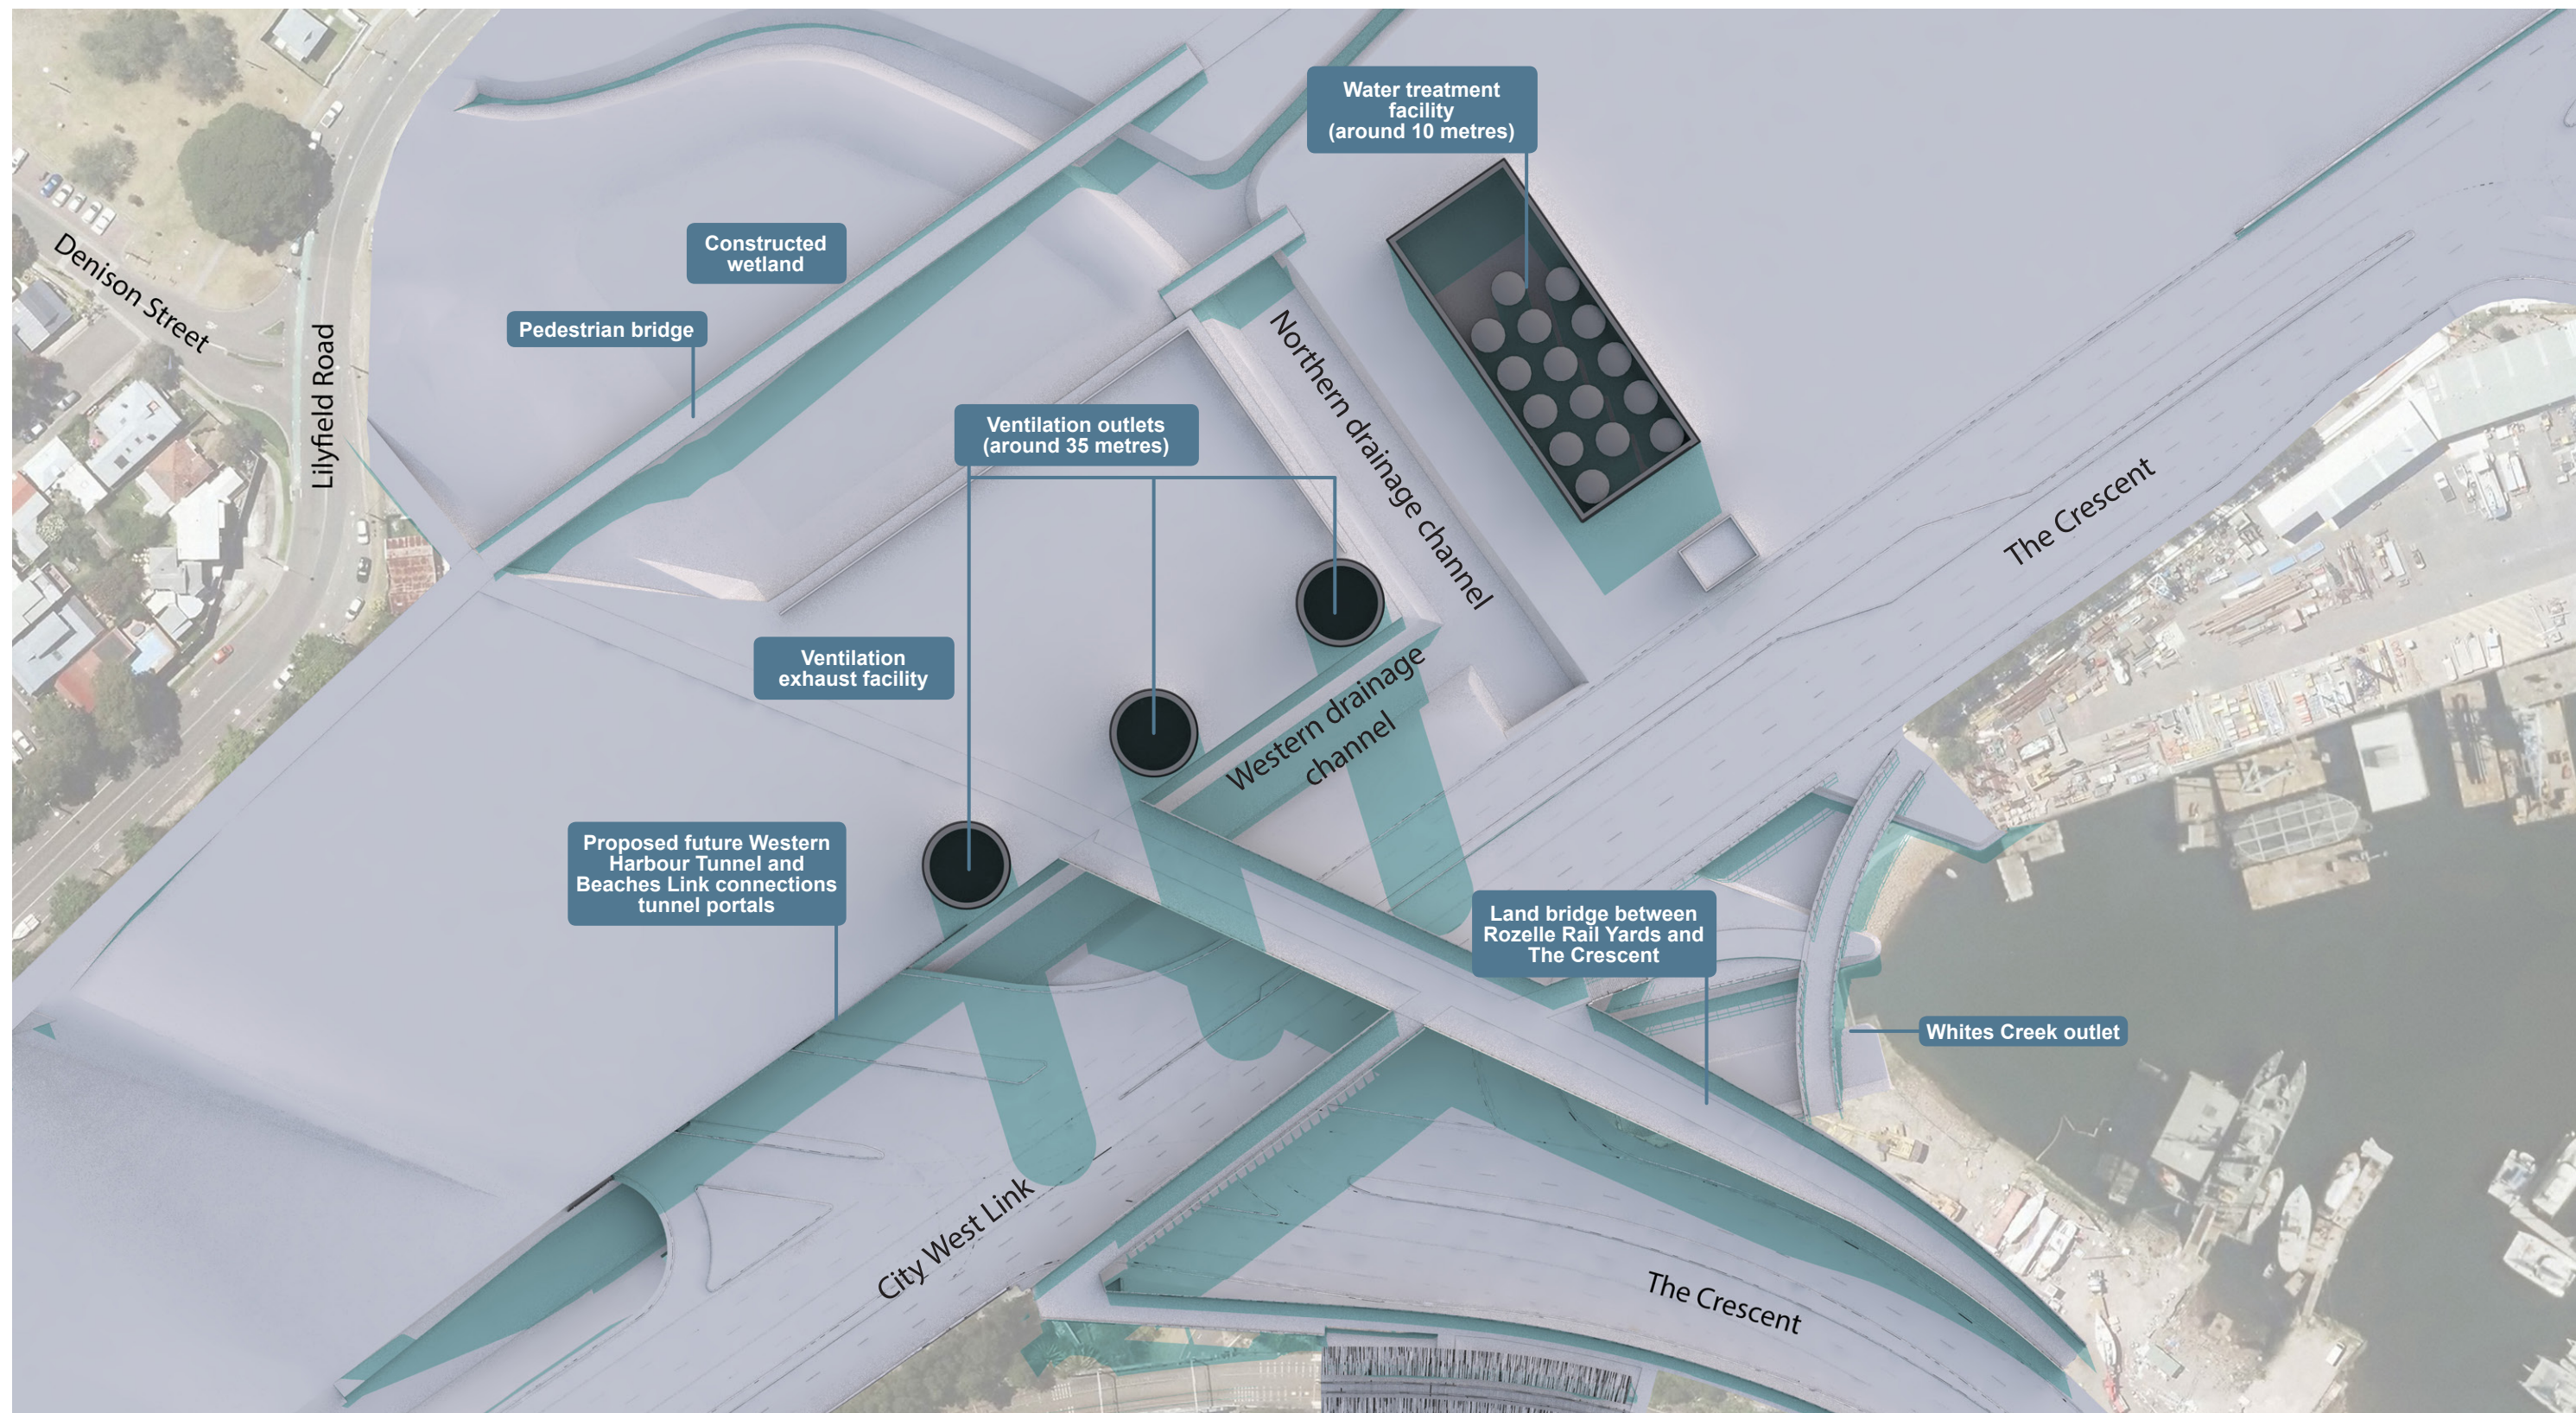

# LEGEND

- Building/ structure shadow
- Project buildings and structures

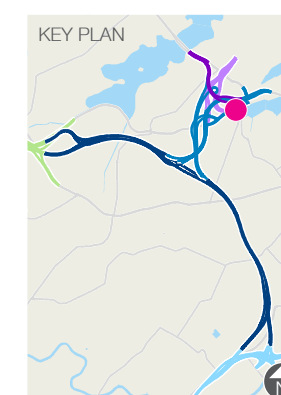

SCALE 0 10 20 30 40 50m



TITLE  
M4-M5 Link - Shadow diagrams and overshadowing  
1.00 pm analysis (21<sup>st</sup> June)  
Rozelle East motorway operations complex (MOC3)  
Rozelle


DRAWING	REVISION	DATE
019	B	11/08/2017



WestConnex


AECOM



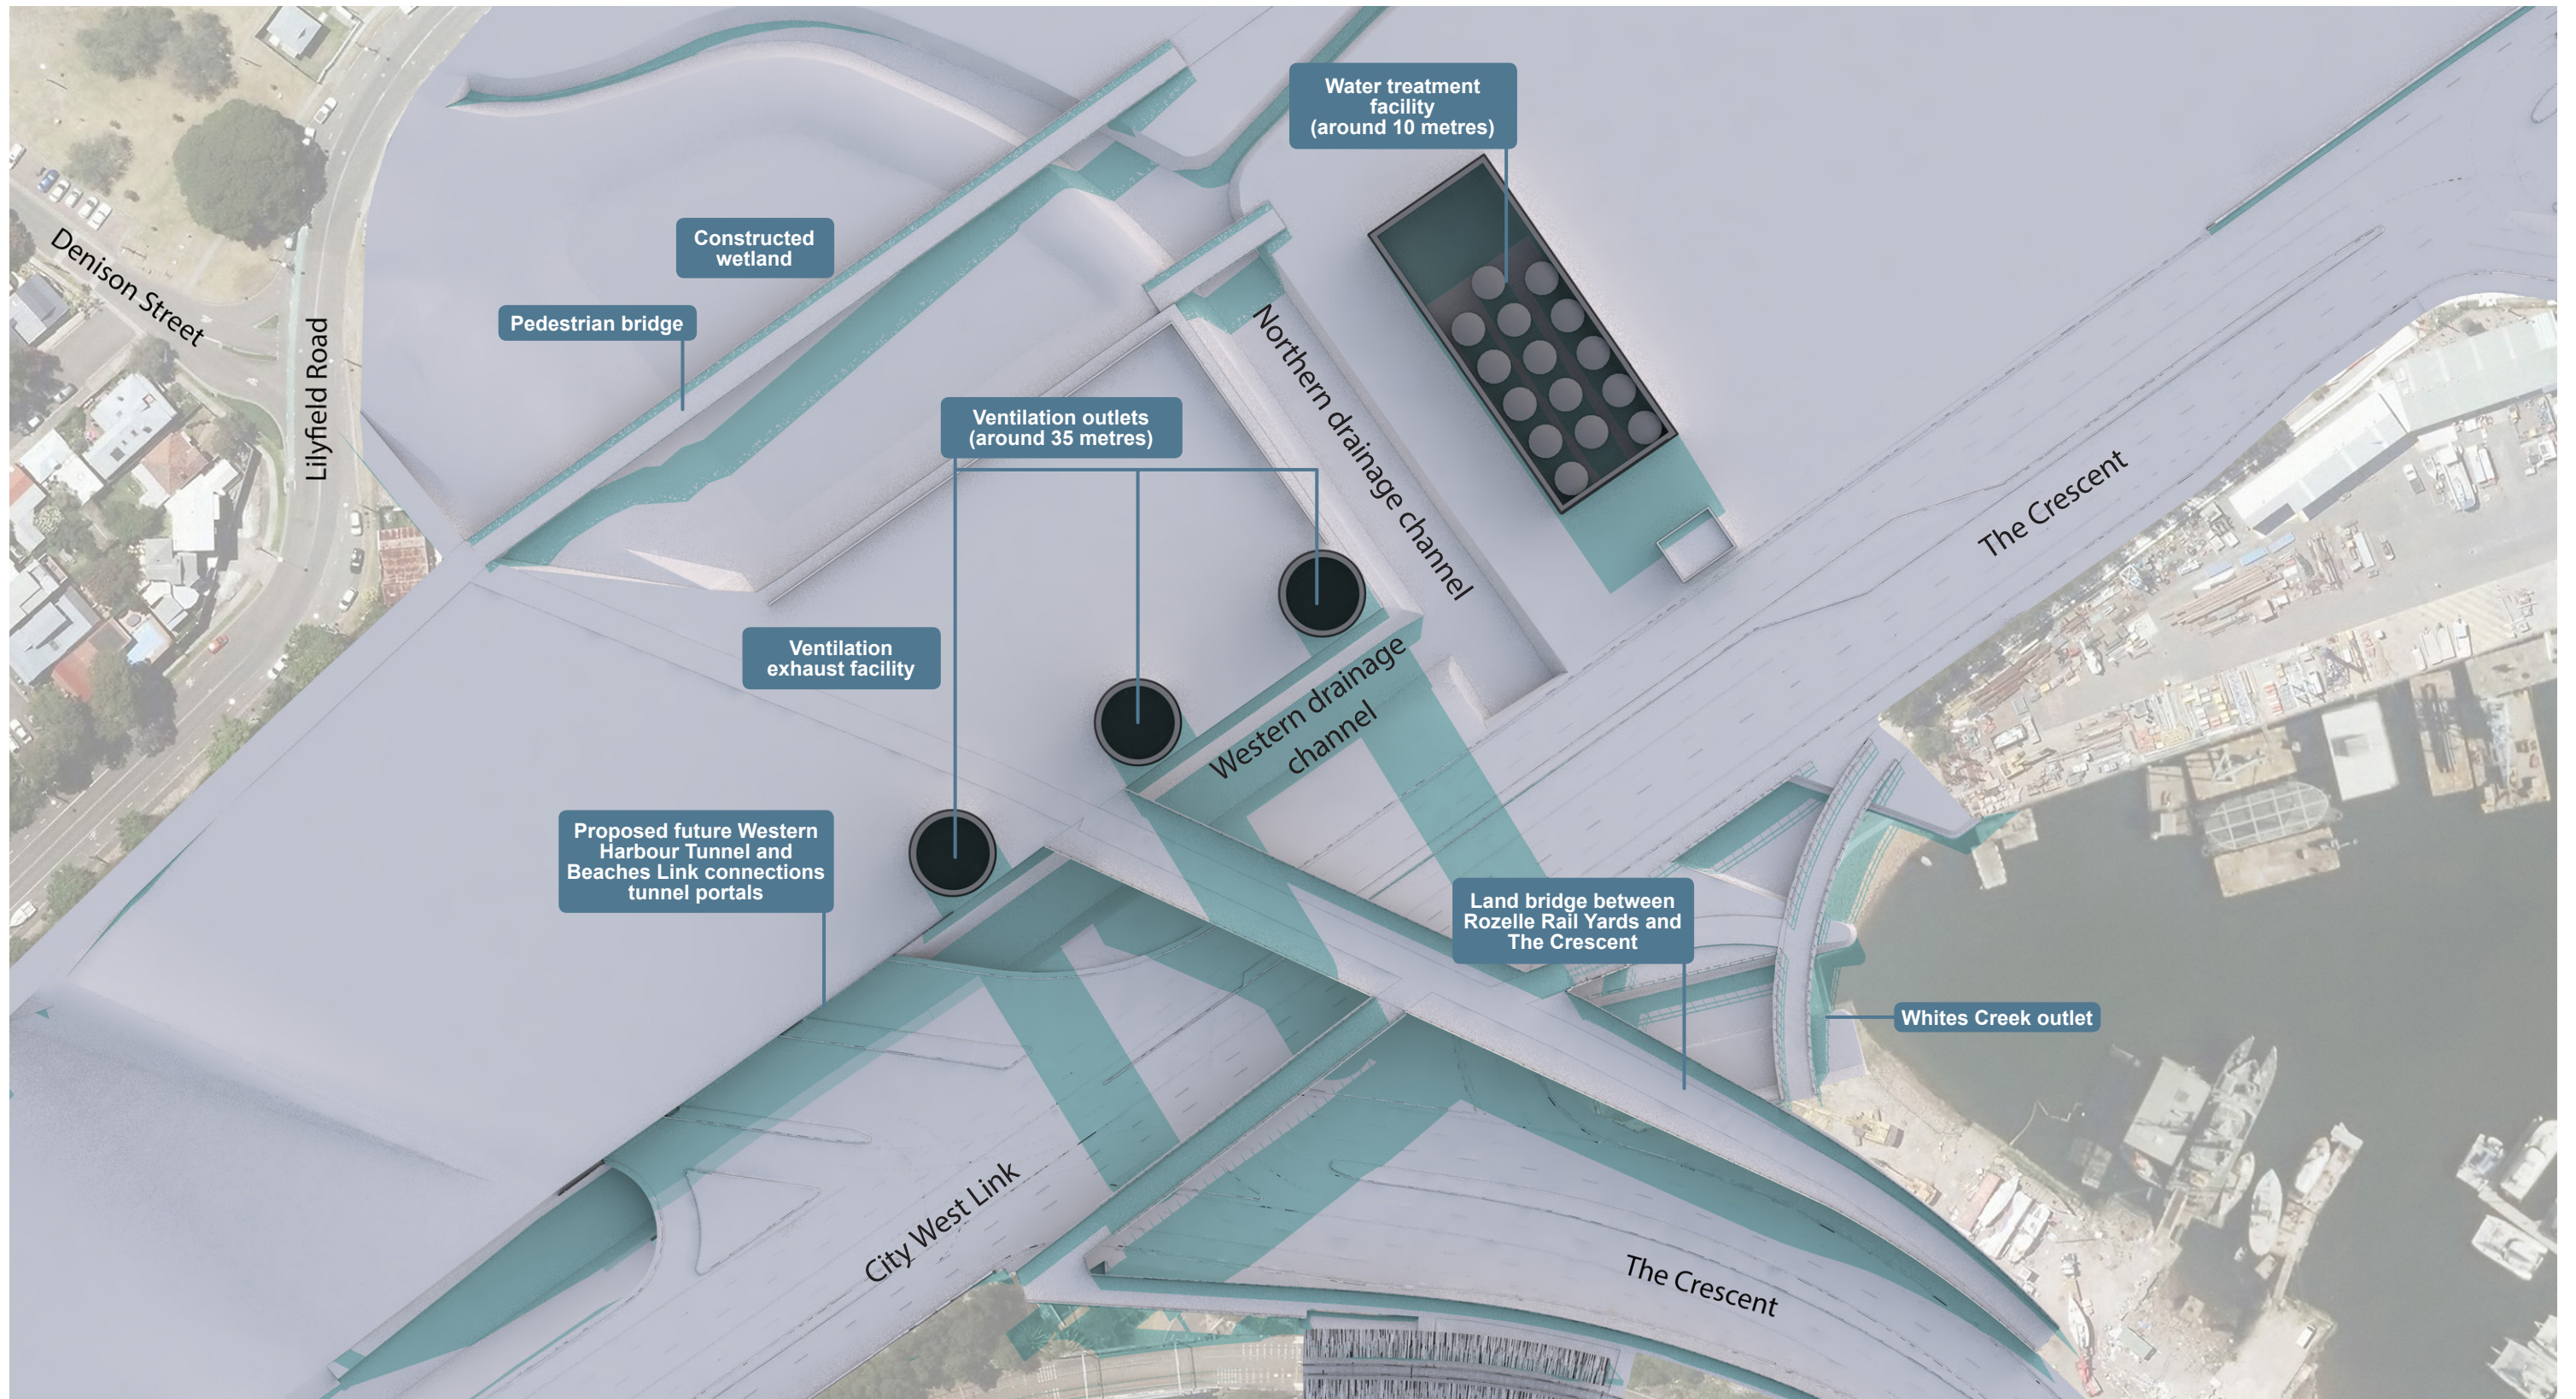

#### LEGEND

- Building/ structure shadow
- Project buildings and structures

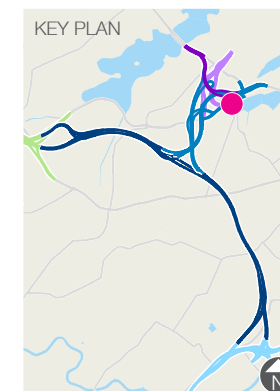

SCALE 0 10 20 30 40 50m




TITLE  
M4-M5 Link - Shadow diagrams and overshadowing  
2.00 pm analysis (21<sup>st</sup> June)  
Rozelle East motorway operations complex (MOC3)  
Rozelle

DRAWING	REVISION	DATE
020	B	11/08/2017






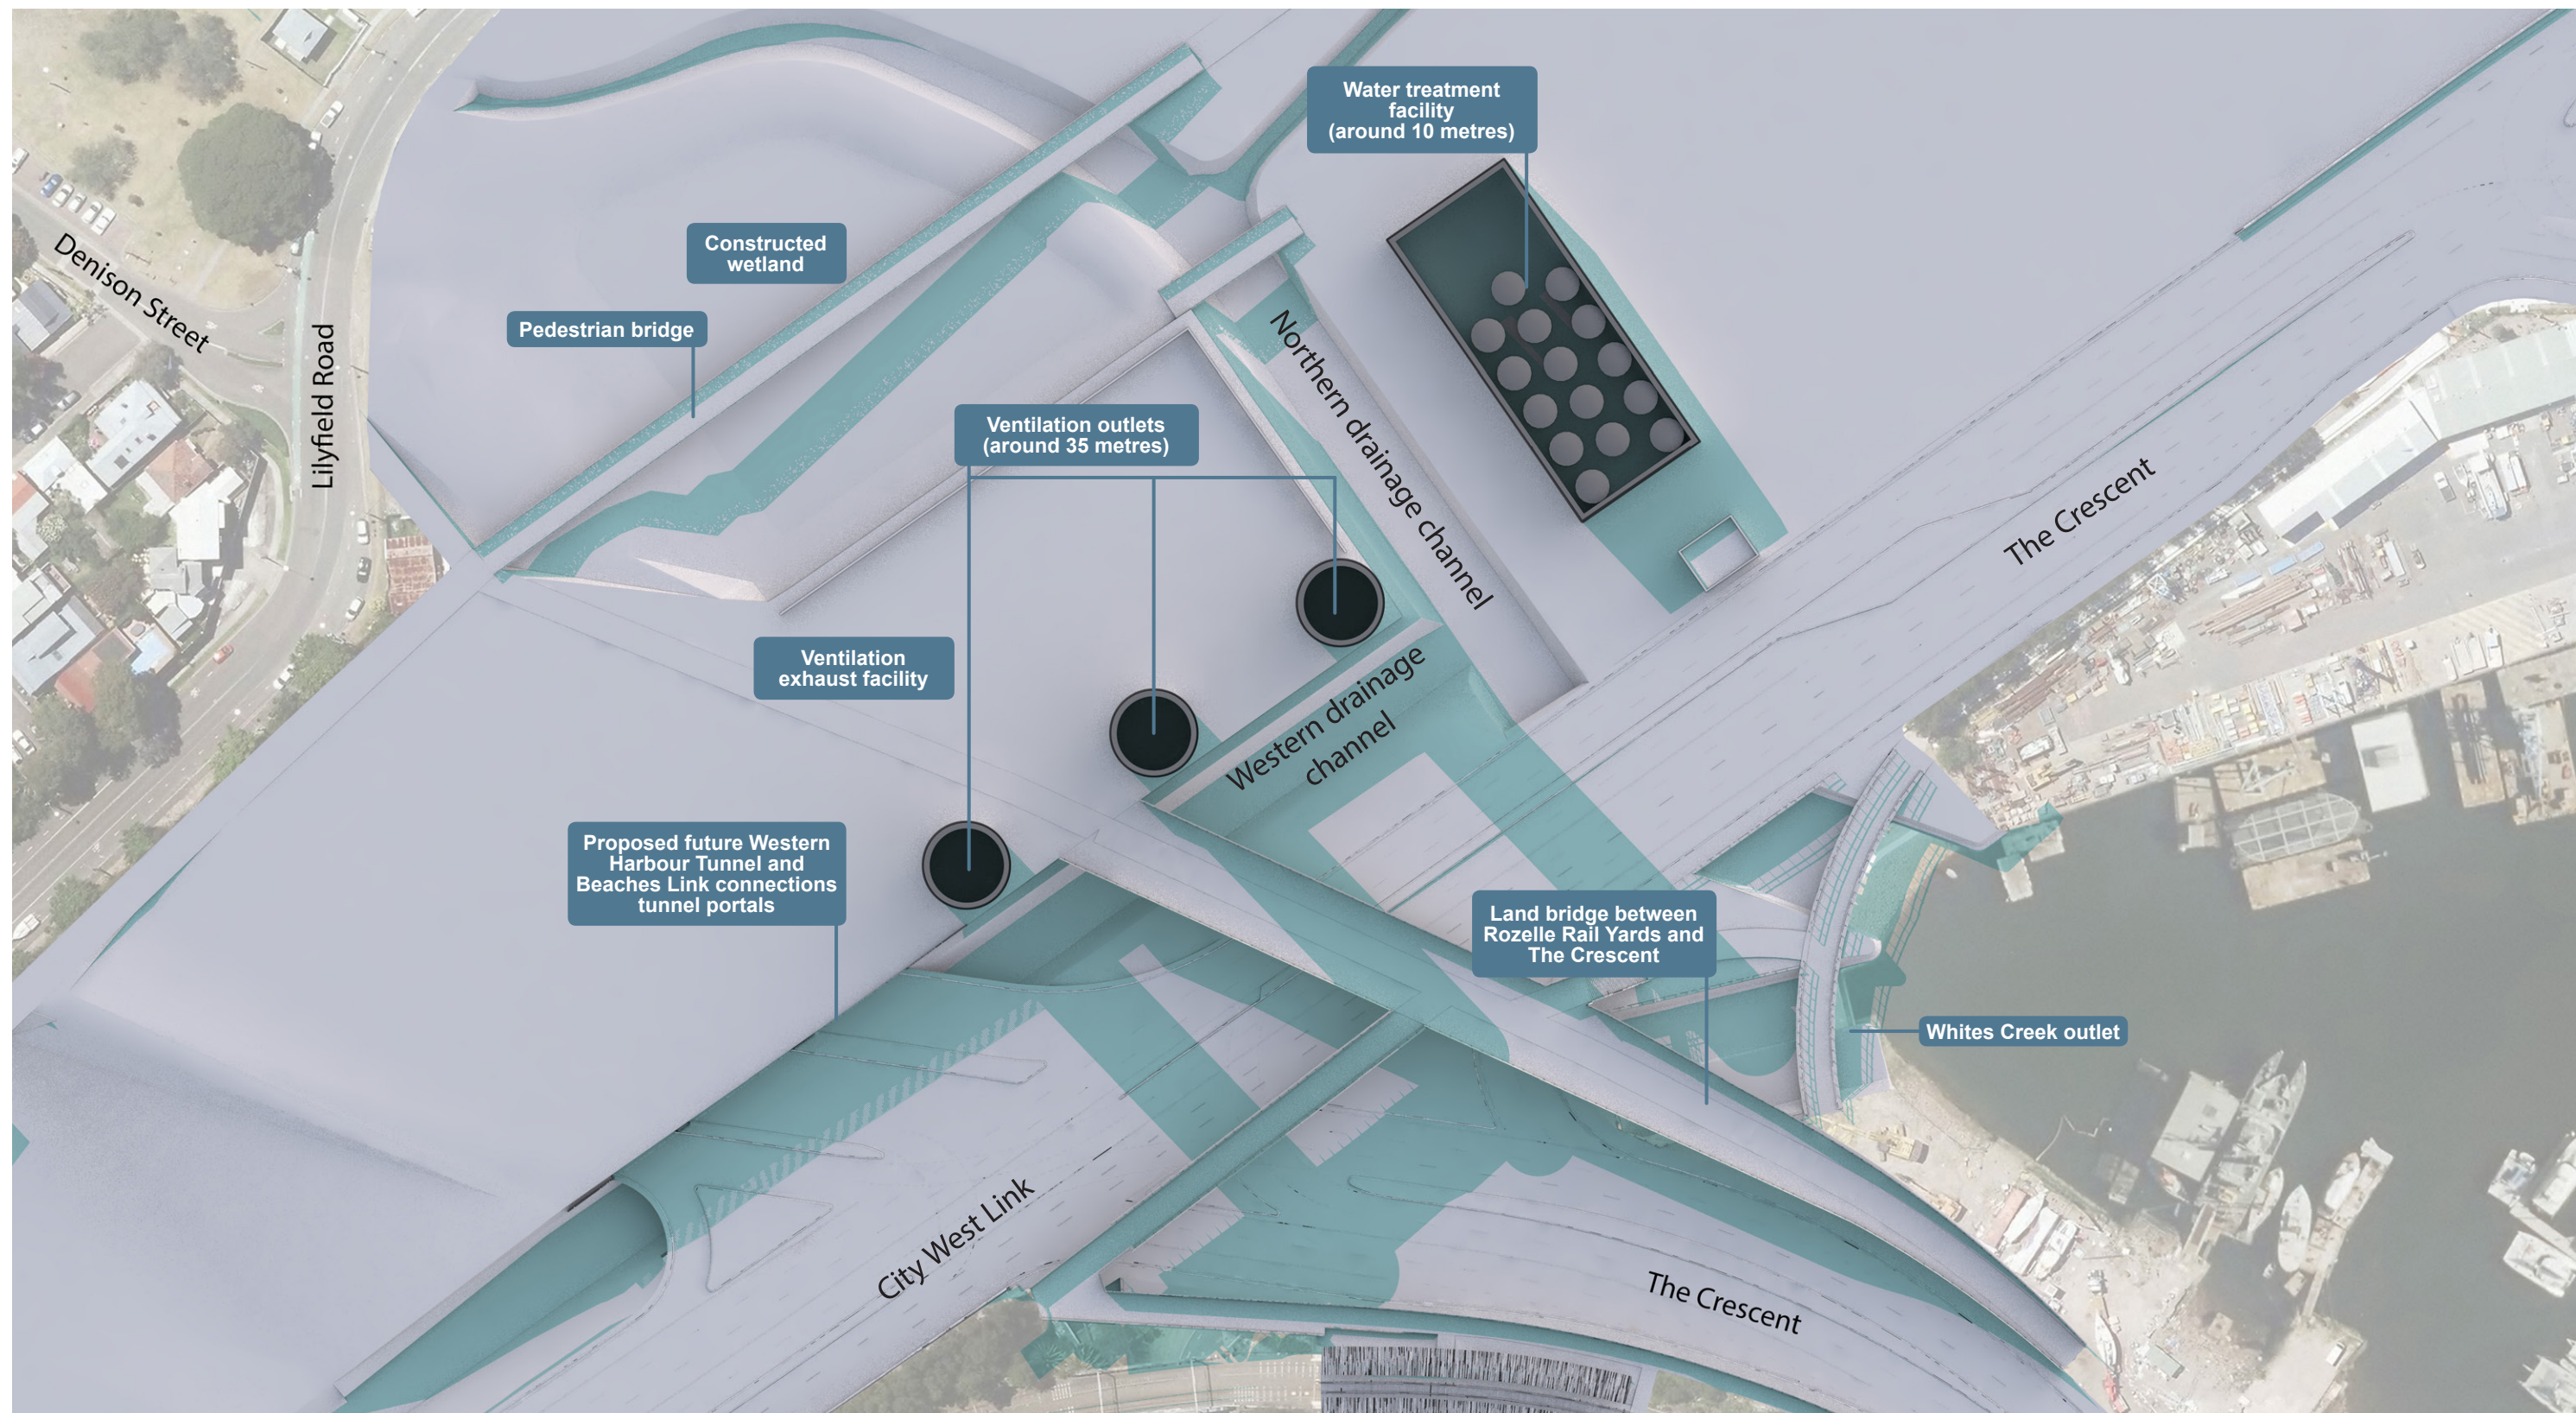

# LEGEND

- Building/ structure shadow
- Project buildings and structures

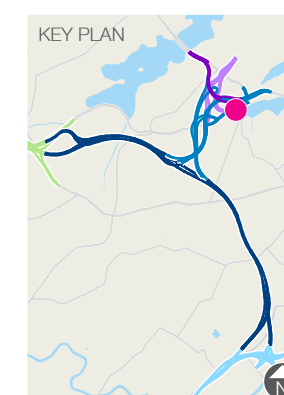

SCALE 0 10 20 30 40 50m



TITLE  
M4-M5 Link - Shadow diagrams and overshadowing  
3.00 pm analysis (21<sup>st</sup> June)  
Rozelle East motorway operations complex (MOC3)  
Rozelle

DRAWING	REVISION	DATE
021	B	11/08/2017



WestConnex

AECOM