



Data source: Aerial imagery - nearmap 2021 (image date 24/04/2021, image extracted 30/06/2021); General topo - NSW LPI DTDB 2020, 2015. Created by: iprice

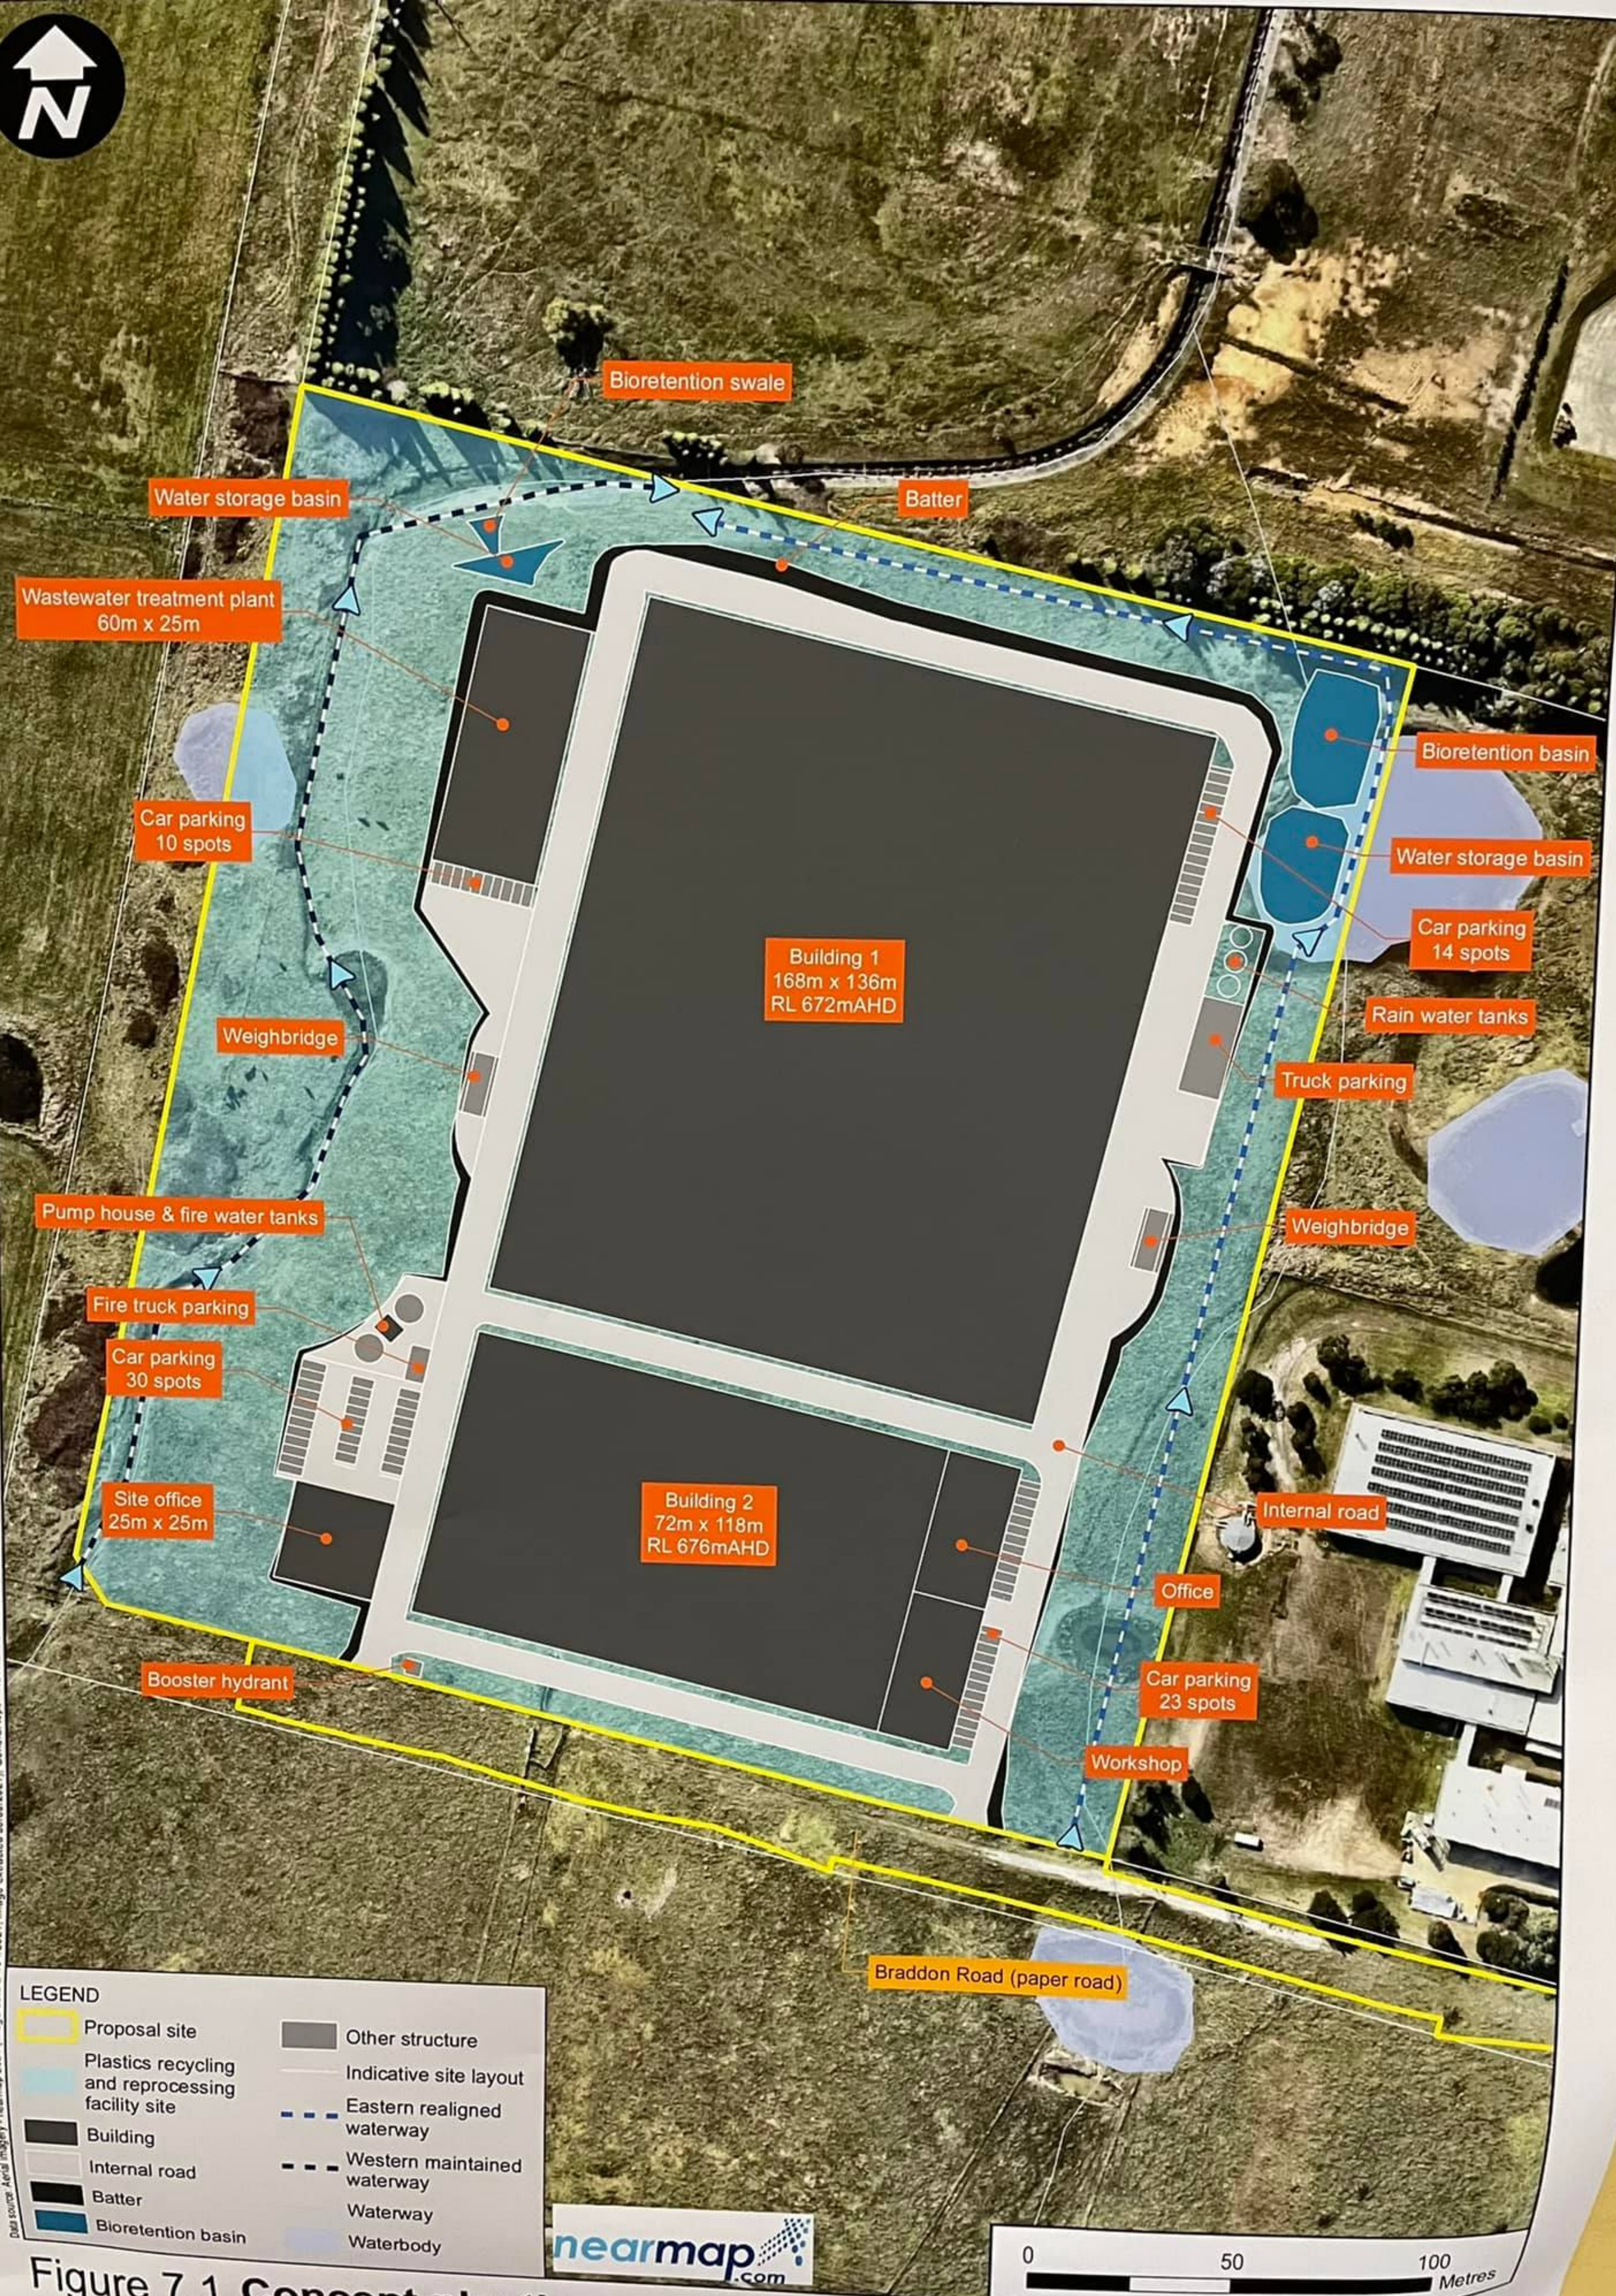


Figure 7.1 Concept plastics recycling and reprocessing facility layout