


Registered	2011
Purpose Public Roads Act 1902	
Ref. Map	PARISH # U 2780-6 #

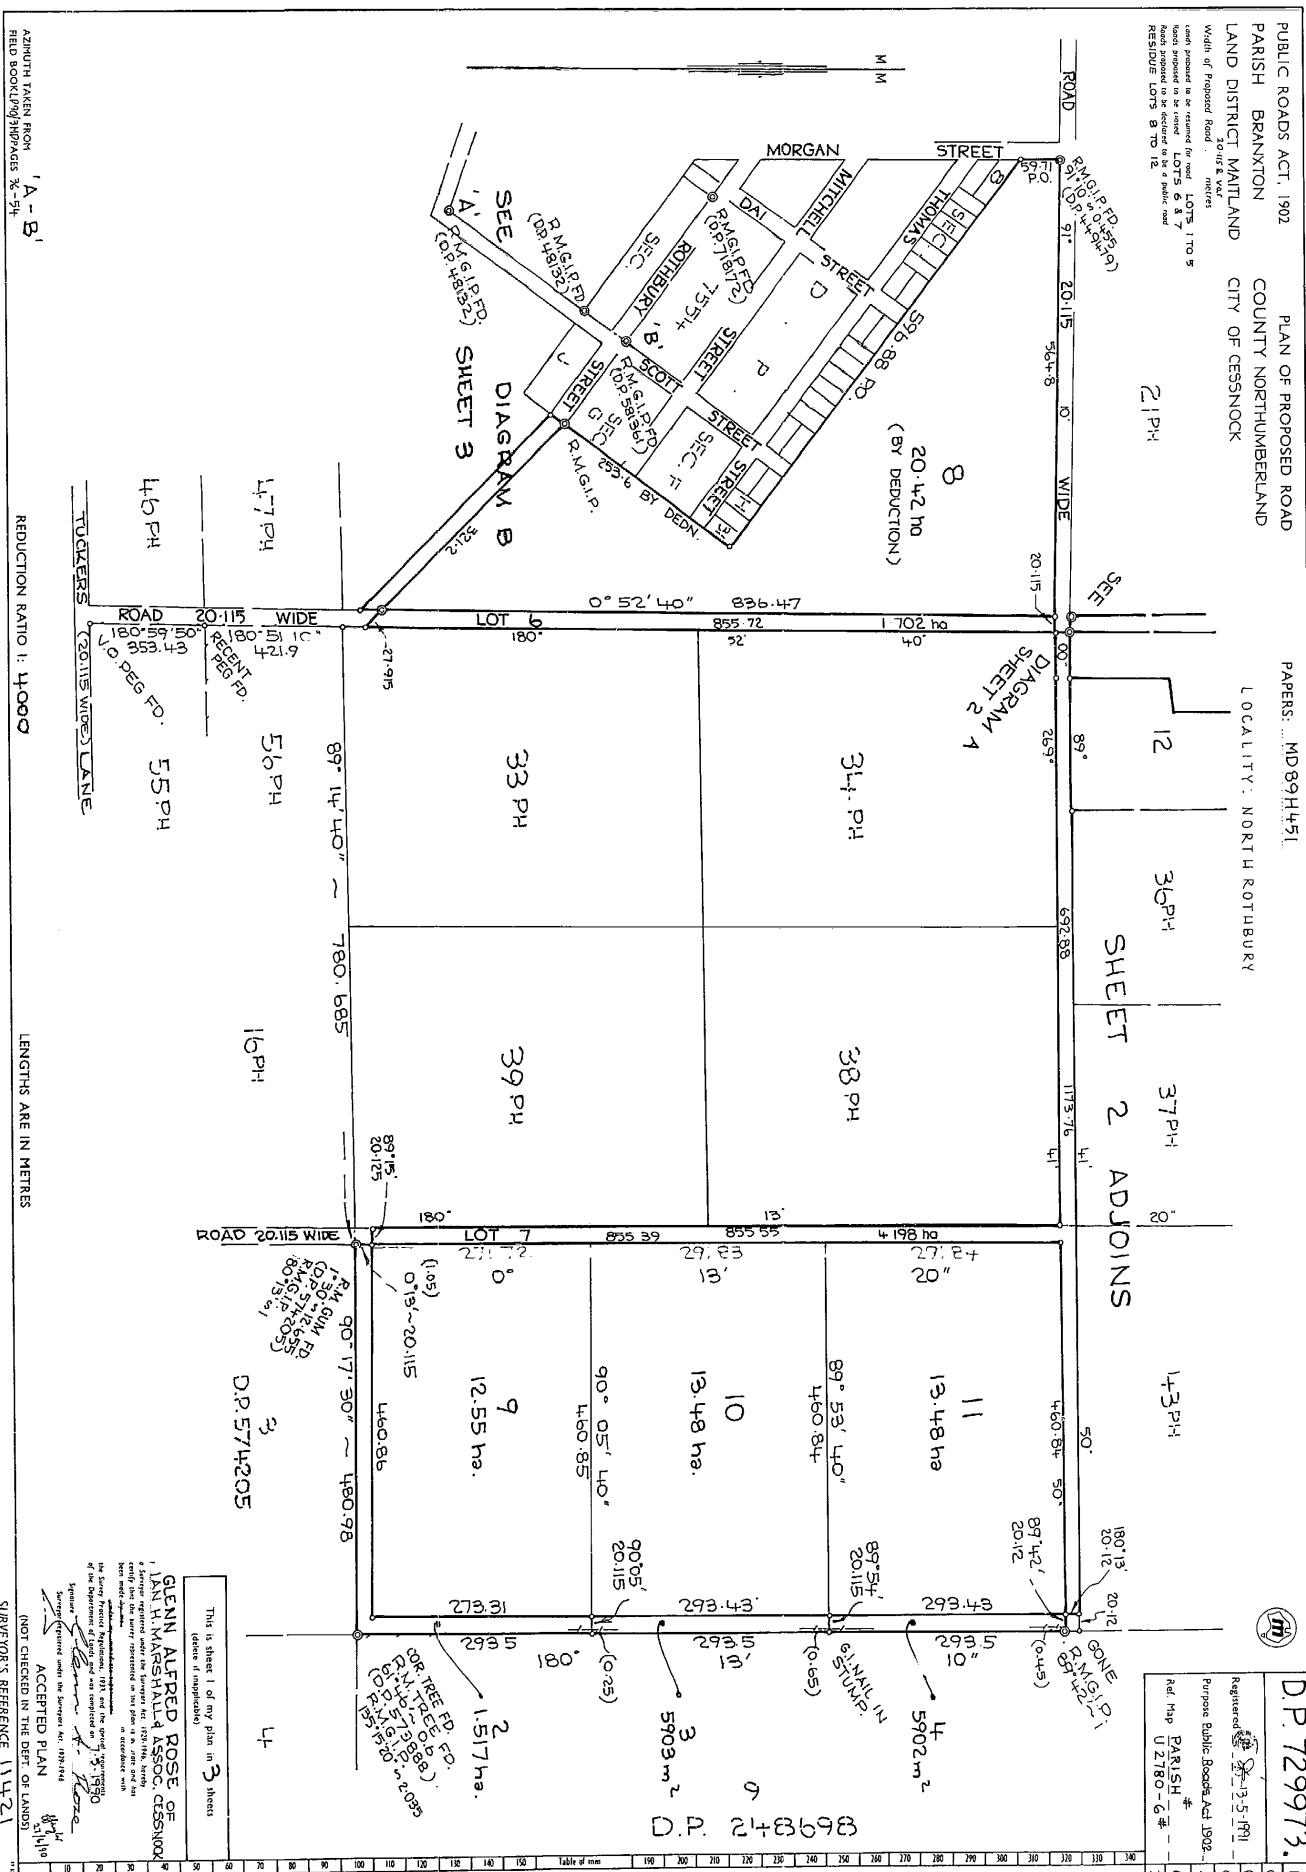

WARNING: CREASING OR FOLDING WILL LEAD TO REJECTION

* OFFICE USE ONLY A 273




D.P. 729973

Registered: 13-5-1991

This is sheet 2 of my plan in 3 sheets
 dated 7.5.1990

Alan A. Rose
 Surveyor registered under Surveyors Act
 1979

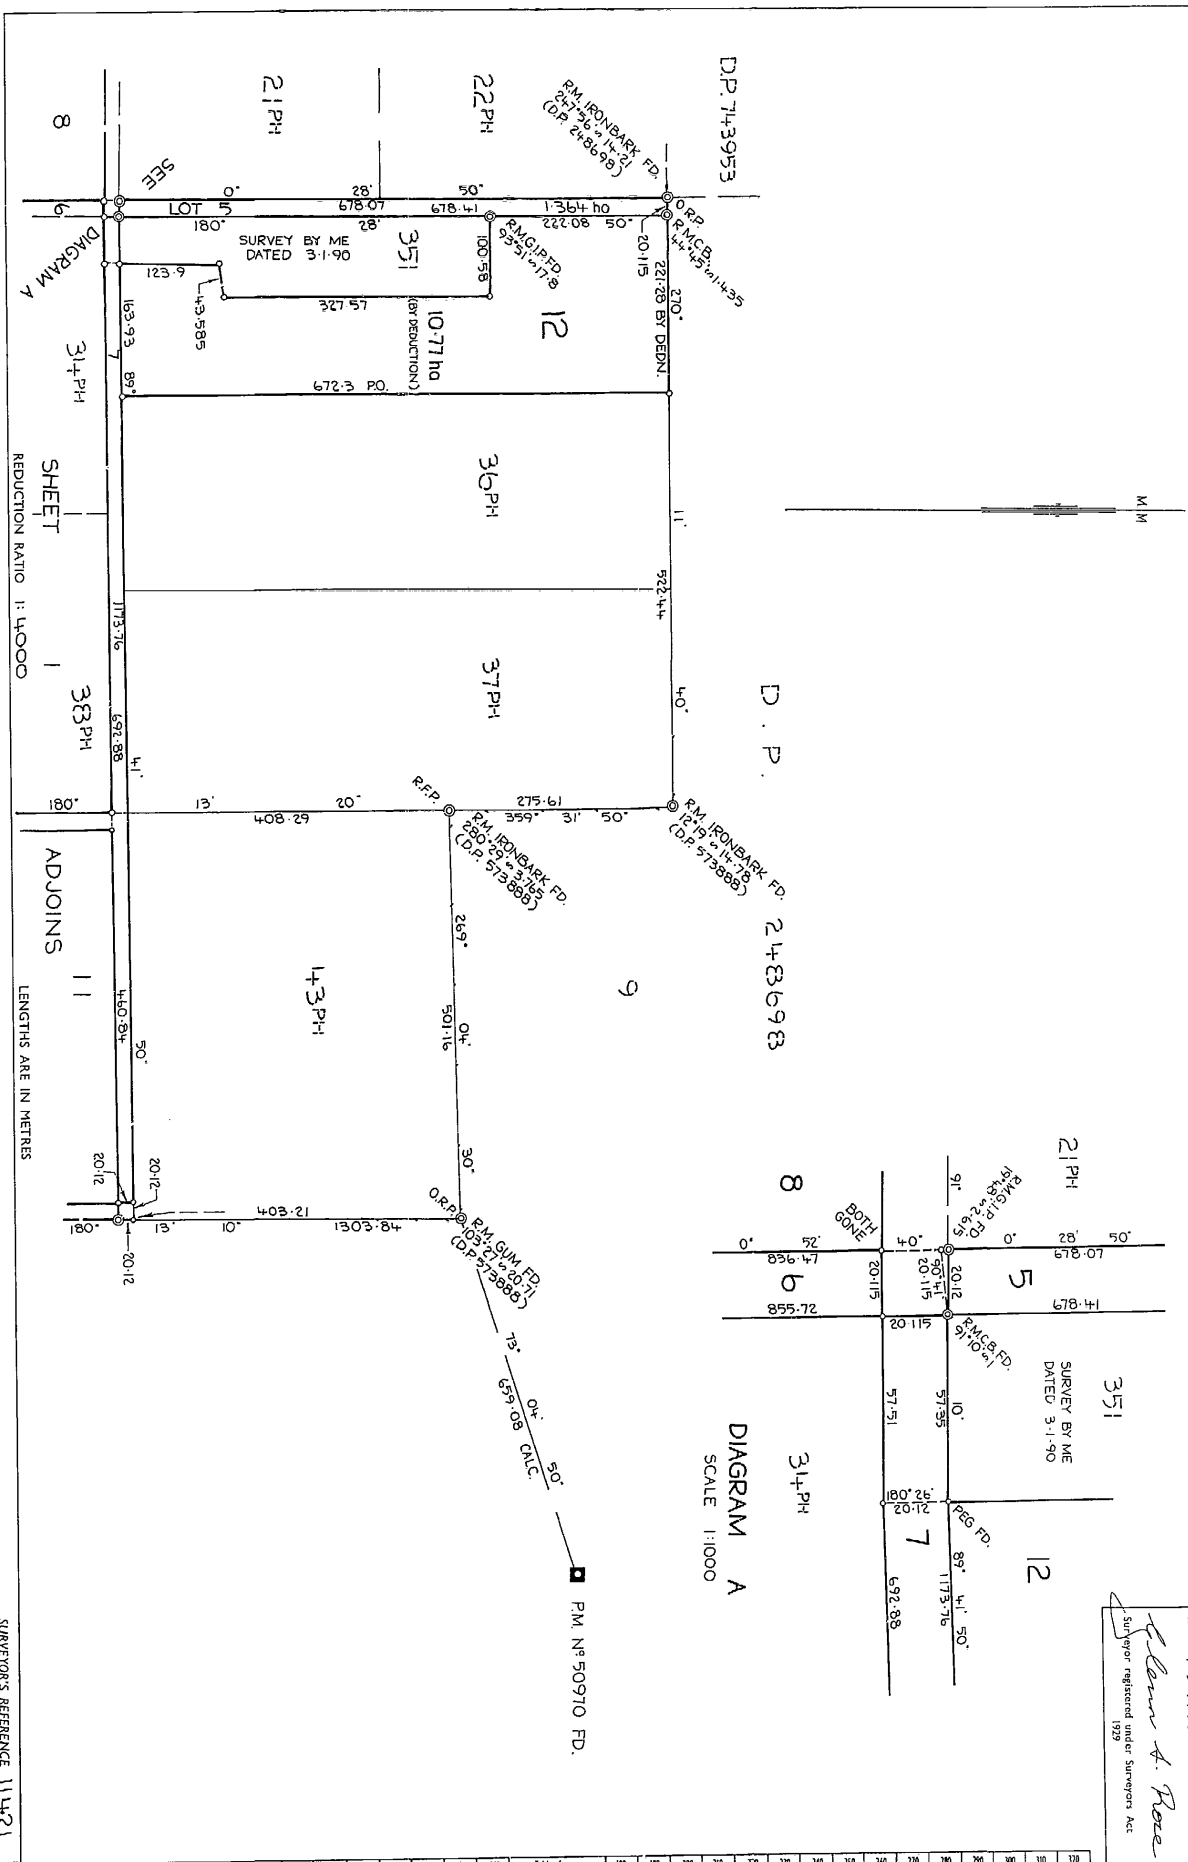

SURVEYOR'S REFERENCE 11421

REDUCTION RATIO 1:4000

LENGTHS ARE IN METRES

SURVEYOR'S REFERENCE 11421

Table of mm	10	20	30	40	50	60	70	80	90	100	110	120	130	140	150	160	170	180	190	200	210	220	230	240	250	260	270	280	290	300	310	320
	10	20	30	40	50	60	70	80	90	100	110	120	130	140	150	160	170	180	190	200	210	220	230	240	250	260	270	280	290	300	310	320

Table of mm	10	20	30	40	50	60	70	80	90	100	110	120	130	140
	10	20	30	40	50	60	70	80	90	100	110	120	130	140

This negative is a photograph made as a permanent record of a document in the custody of the Registrar General this day, 14th May, 1991



2

Registered:  13-5-199

Edmund A. Rose
Surveyor registered under Surveyors Act
1929

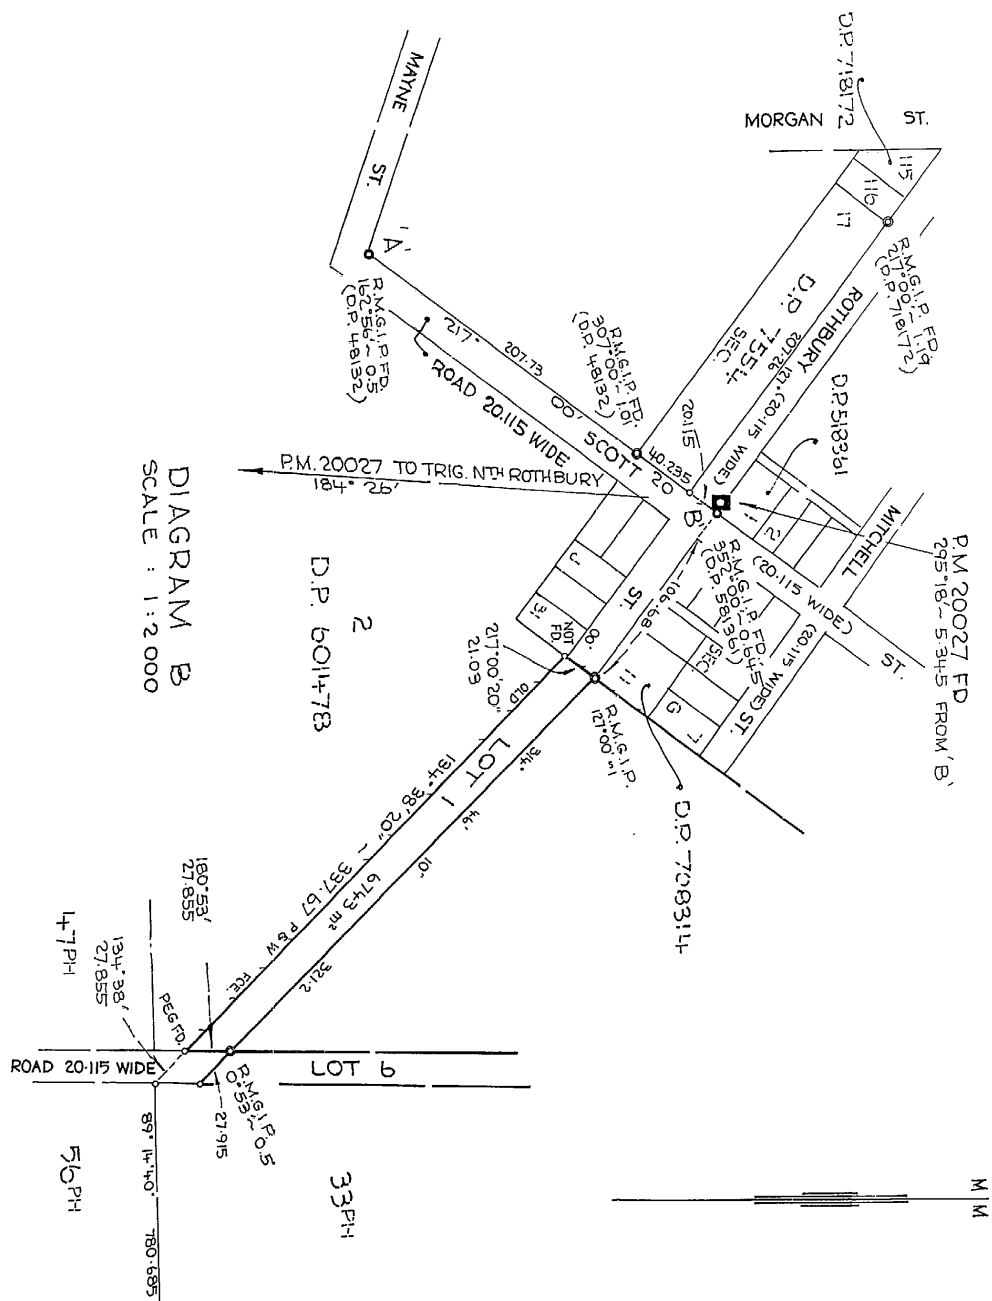


DIAGRAM B
SCALE : 1:2 000

REDUCTION RATIO 1 : 2000

LENGTHS ARE IN METRES

SURVEYOR'S REFERENCE 111421

This negative is a photograph made as a permanent record of a document in the custody of the Registrar General this day. 14th May, 1991

