


STADIUM DRIVE 900 Ø PIPE CROSSING


SECTION
6-11-2018

STADIUM DRIVE

Lot 2
D.P. 1037158

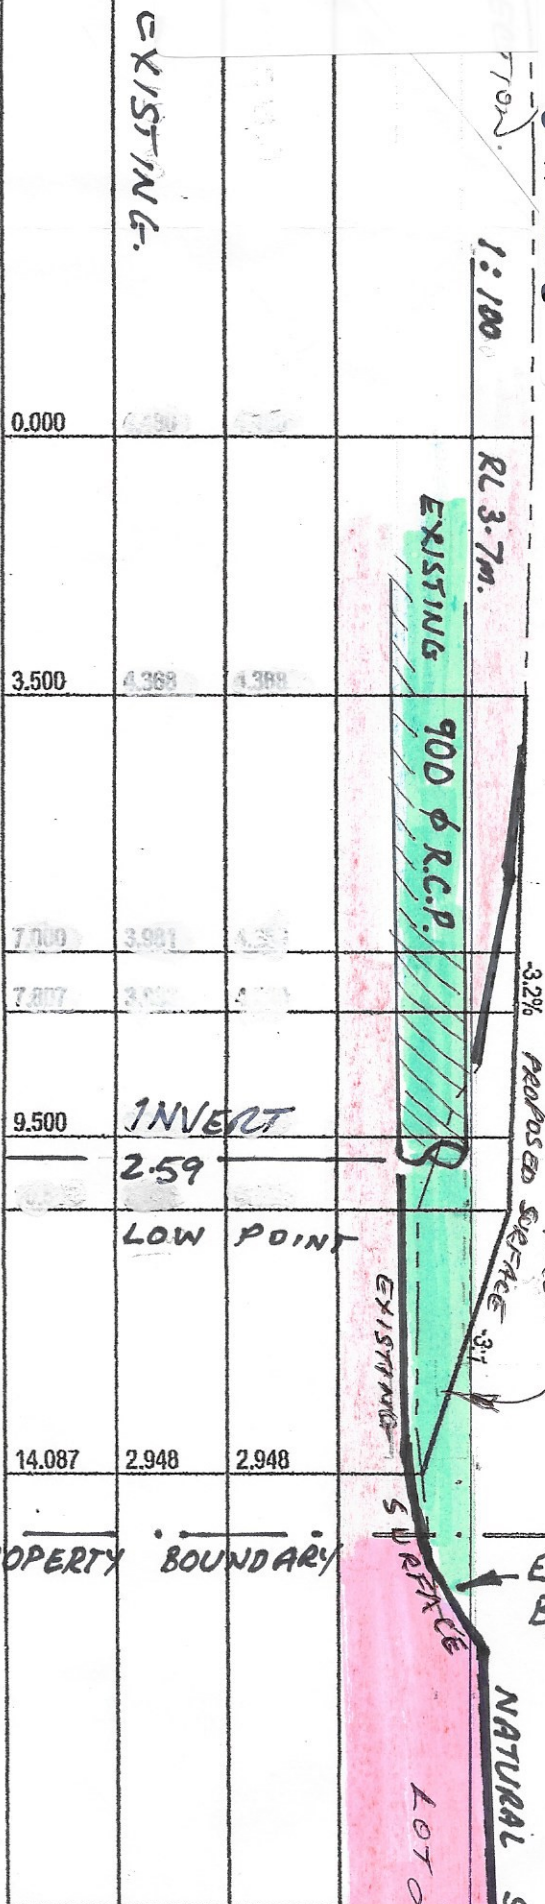

PIPE CROSSING SECTION "EXISTING"

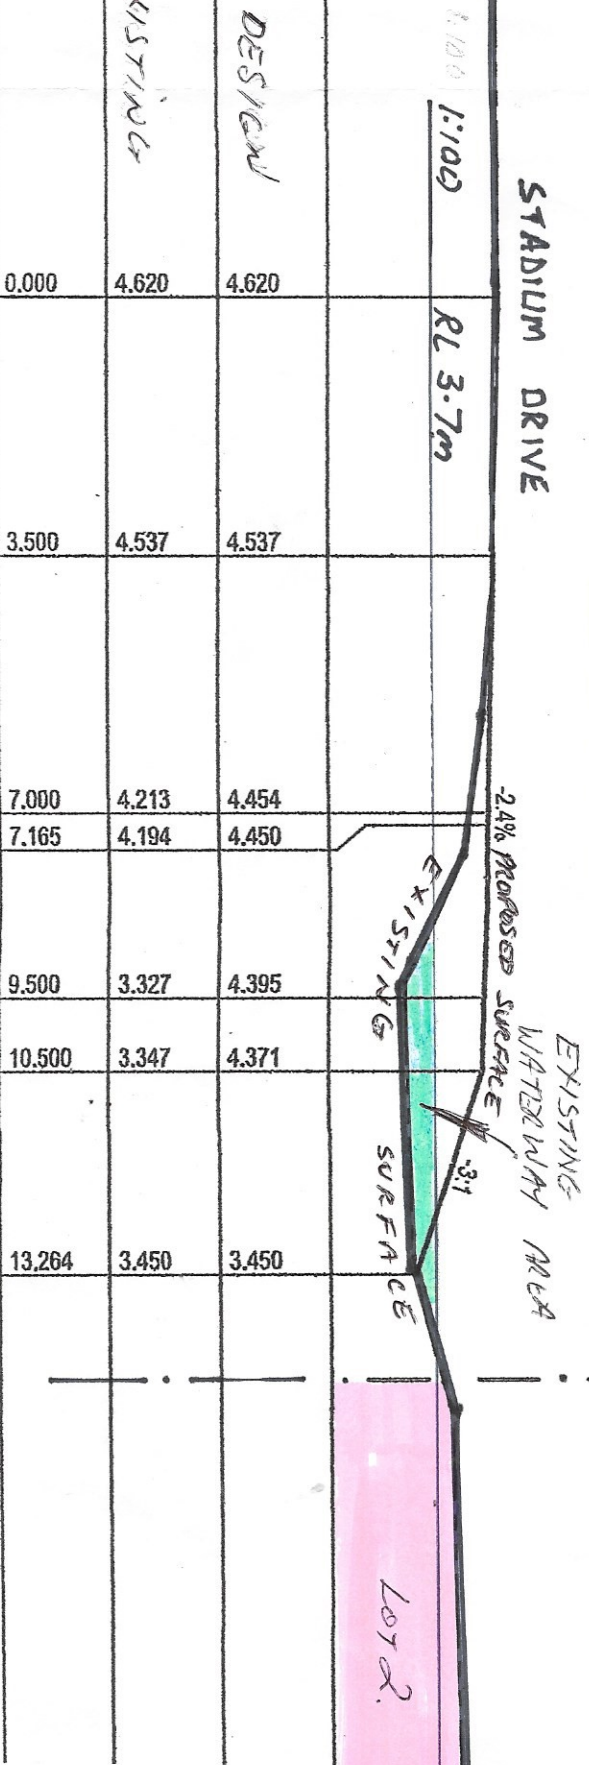

J

CH 100.000

CH 100.000