

Our Ref: X13044_150302_Bund Construction.docx
Your Ref: Horsley Park
Contact: Stuart Green

2 March 2015

CSR Limited
Locked Bag 1345
North Ryde NSW 1670

Attention: Wayne Pasalich

Dear Wayne

Horsley Park Subdivision - Construction of Earth Bund on Southern Boundary

Further to the considerations of construction of the southern boundary bund arising at the s34 conference at the Land and Environment Court of Thursday 19 February 2015, you are advised as follows.

1. It was stated by the Council's representatives that the existing residents desire that there is always in place a bund to the height of the existing bund
2. This can be achieved by constructing the new bund on the southern side of the existing bund and then remodelling the northern side of the bund to the proposed levels with the new southern side in place
3. This work process can be covered in the Technical Specification for the work which will then become part of the works contract
4. Figure 1 attached, shows the proposed bund in relation to the existing bund. That figure indicates that the existing bund is set back from the alignment of the proposed bund which would facilitate the construction sequencing noted at point 2 above

Yours faithfully
Calibre Consulting



Stuart Green
FIEAust CPEng
Manager Urban Development NSW

ATTACHMENTS

1. Figure 1

COPIES

1. Copied to: Anthony Whealy, Gadens by email

ATTACHMENT

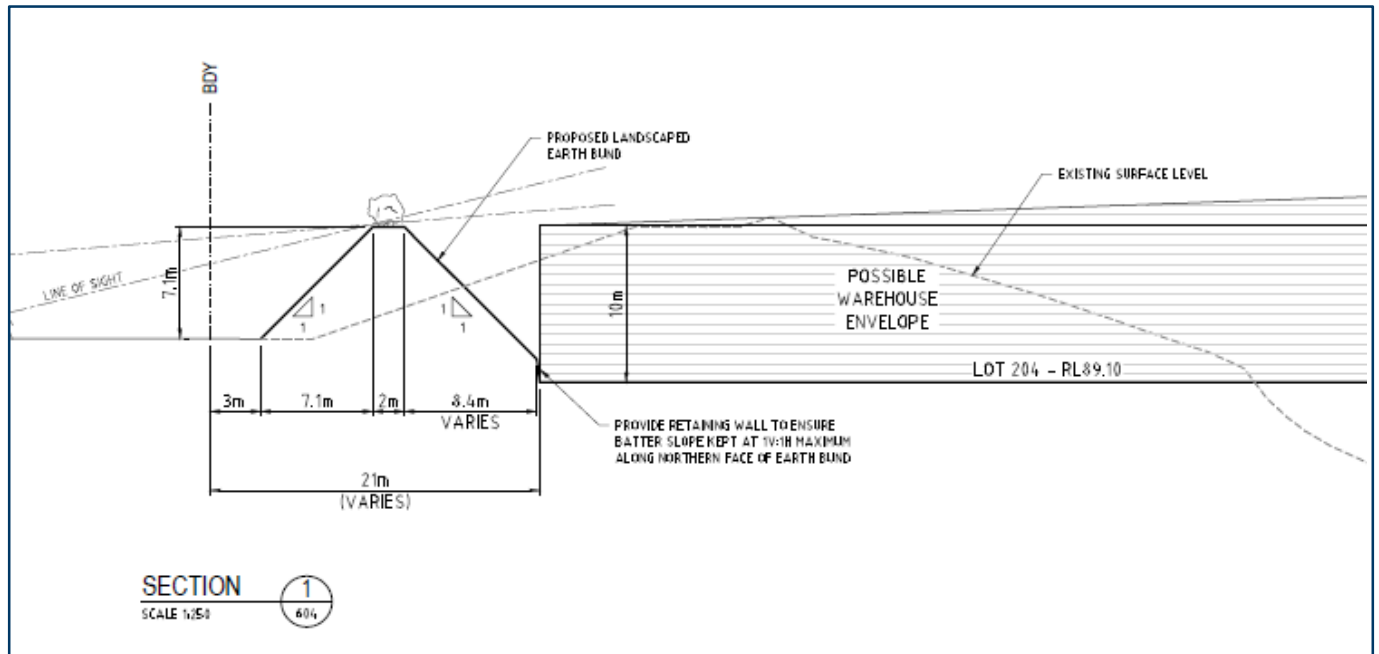


Figure 1 Extract from DA drawings "Earth Bund Sections" drg 605 Rev 05