



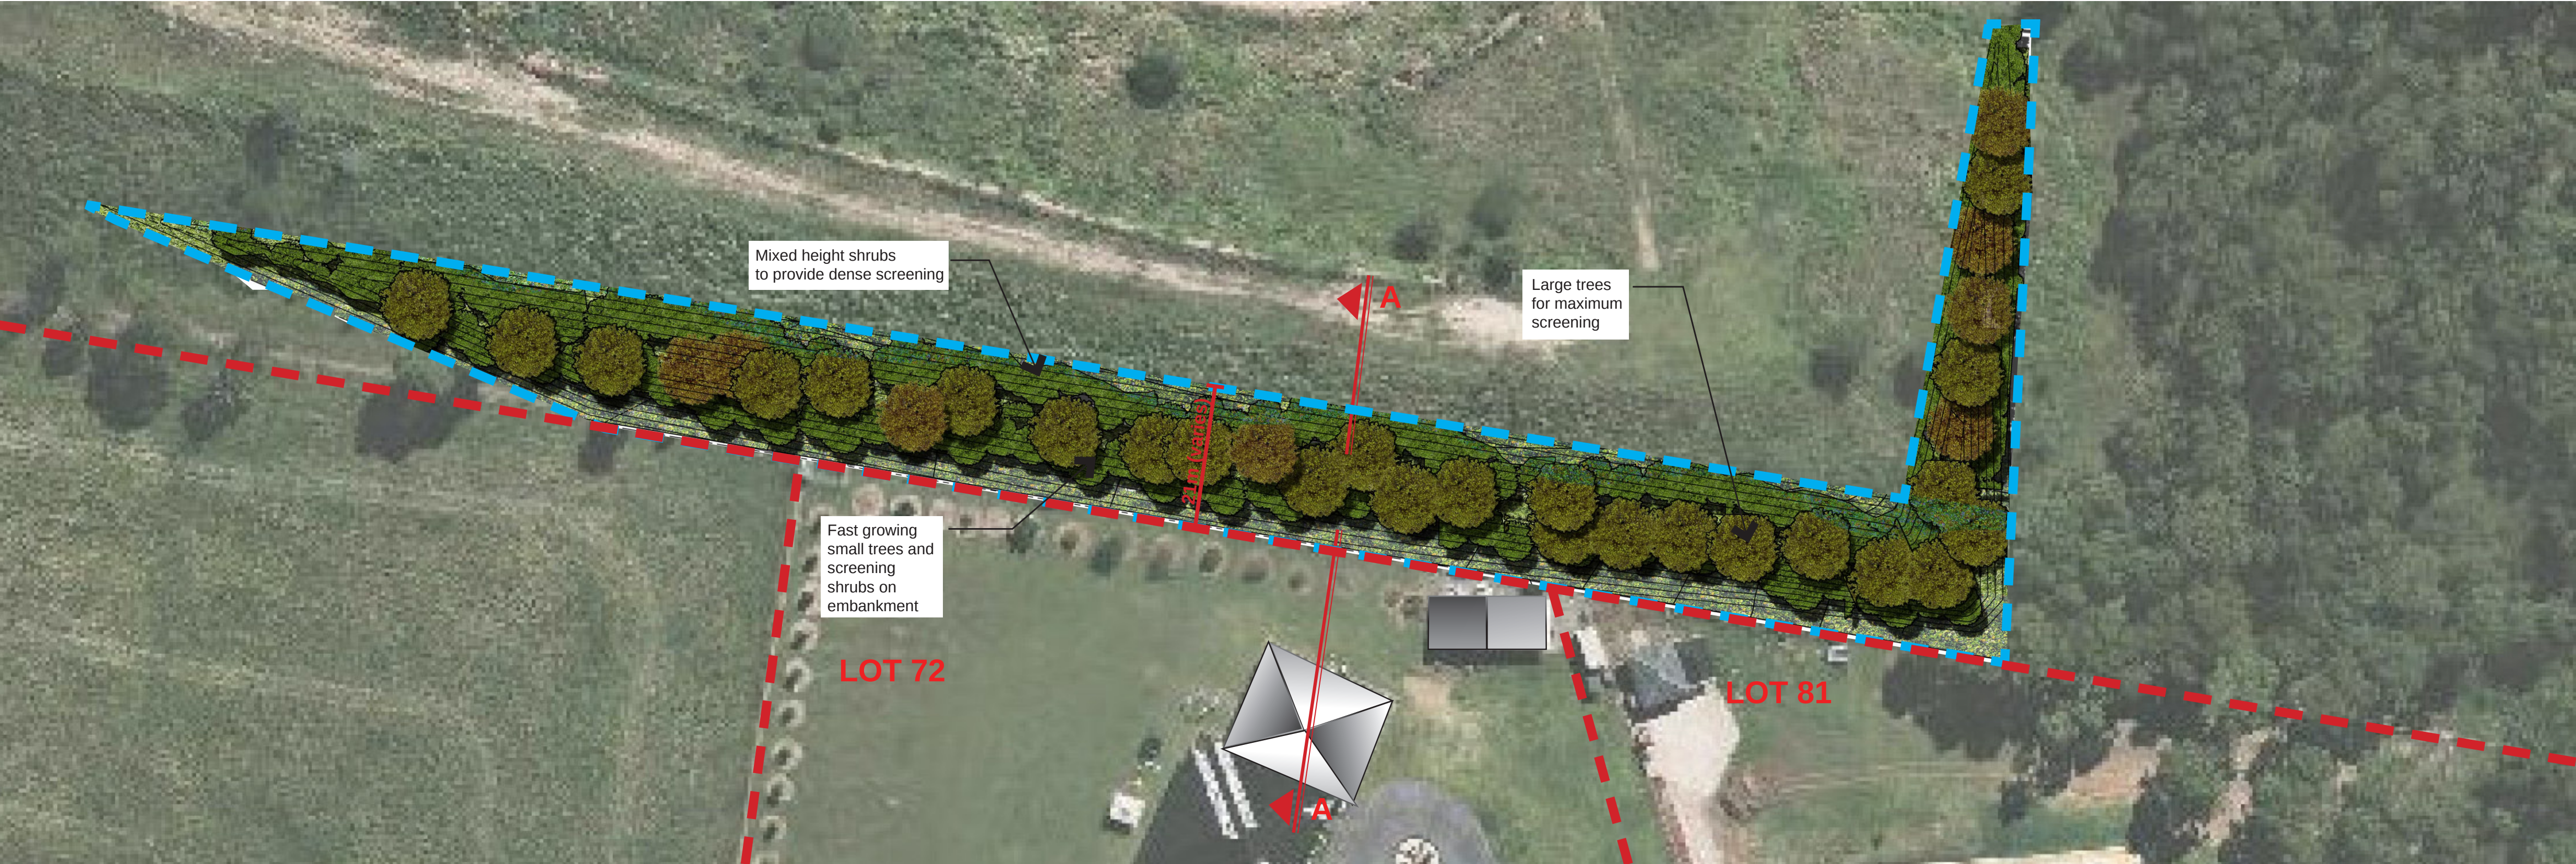

SOUTHERN BOUNDARY INTERFACE LANDSCAPE BUFFER PLAN 1:500 @ A1

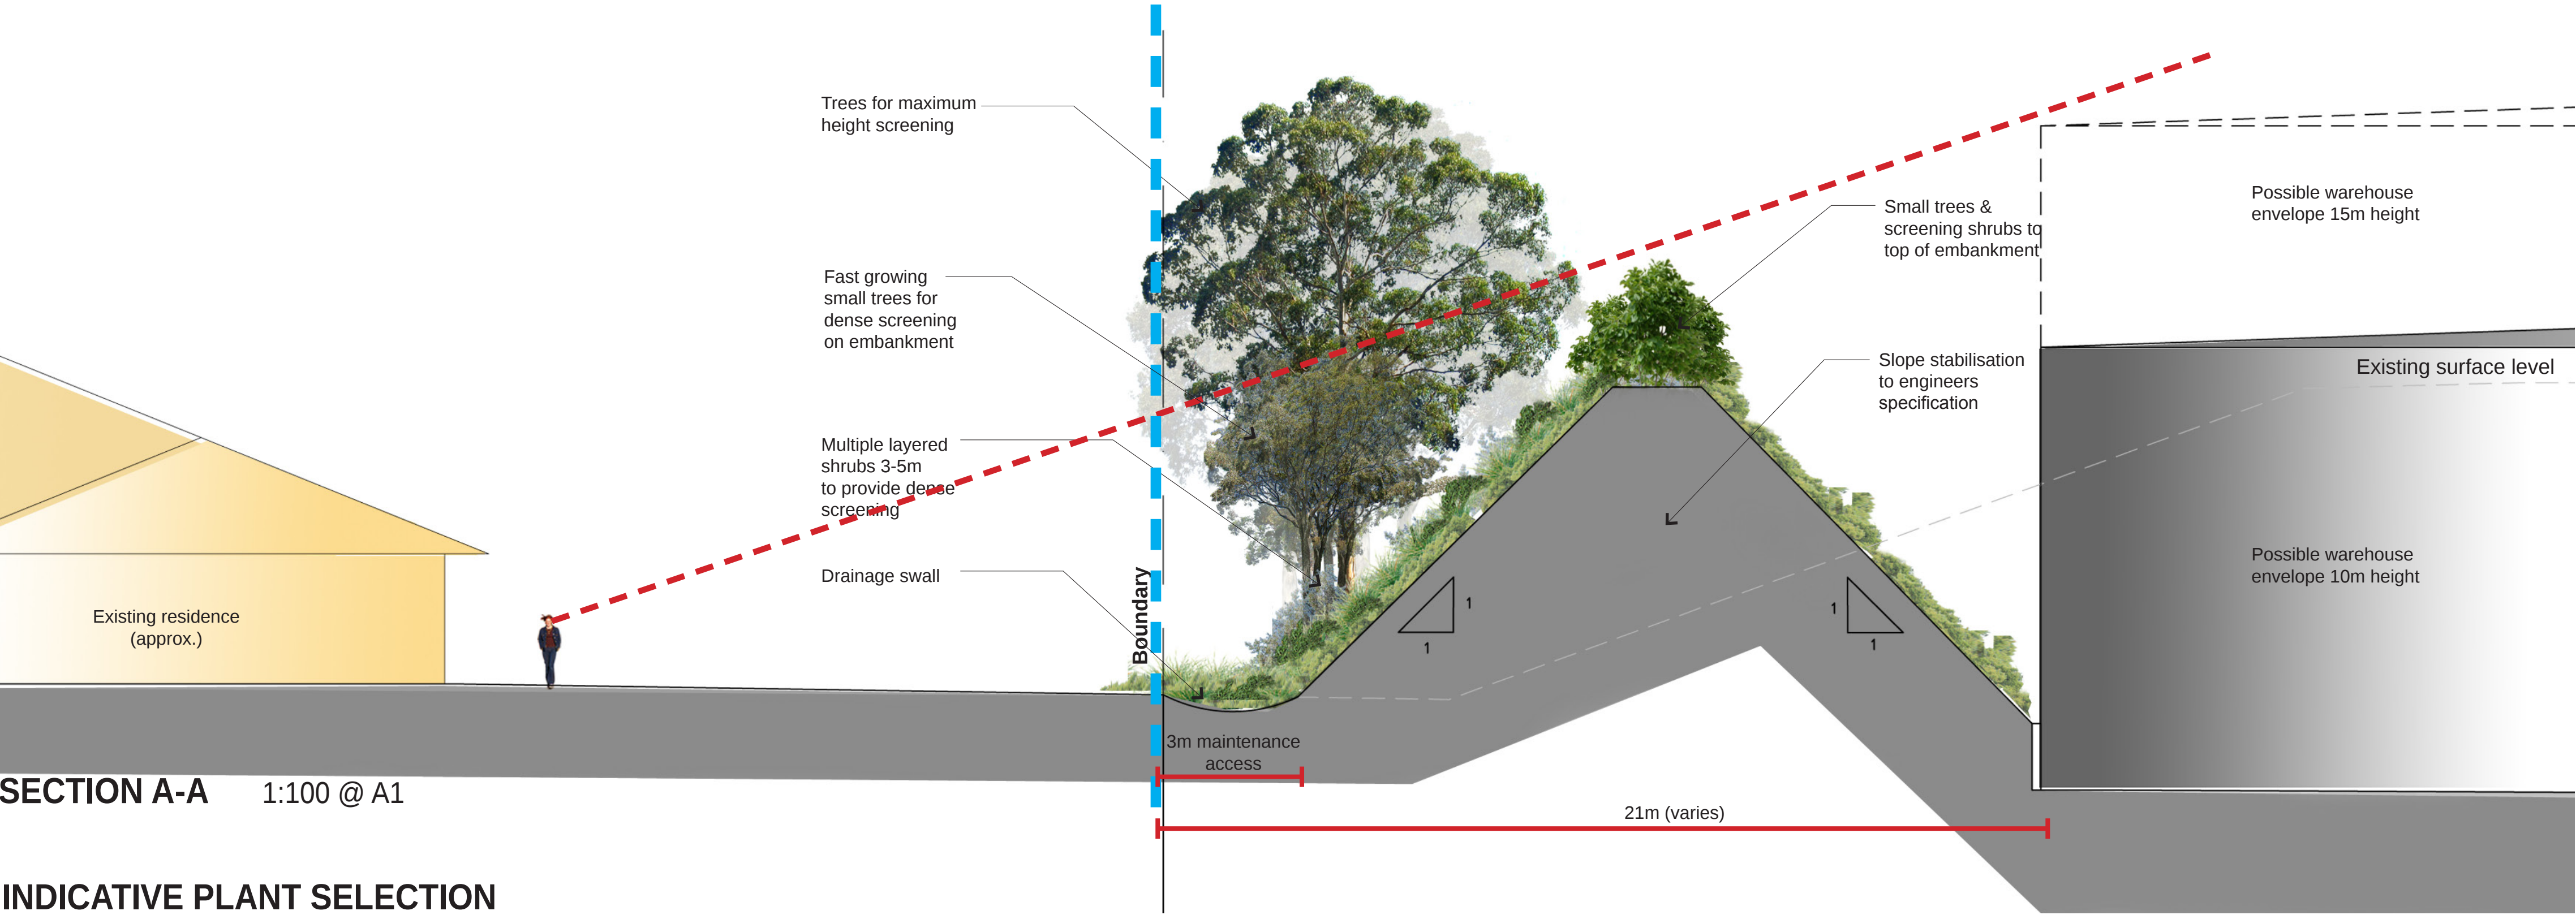

SECTION A-A 1:100 @ A1

INDICATIVE PLANT SELECTION



INDICATIVE PLANT SCHEDULE

SPECIES	COMMON NAME	MATURE HEIGHT
TREES		
Angophora floribunda	Rough-barked Apple	12-30m
Angophora subvelutina	Broad-leaved Apple	15-30m
Corymbia maculata	Spotted Gum	30-40m
Eucalyptus amplifolia	Cabbage Gum	12-20m
Eucalyptus tereticornis	Forest Red Gum	20-40m
SMALL TREES & SCREENING SHRUBS		
Melaleuca linariifolia	Snow in Summer	5-8m
Acacia floribunda	White Sally	5-8m
Acacia implexa	Hickory Wattle	8-15m
Acacia parramattensis	Parramatta Wattle	3-4m
Melaleuca decora	White Feather Honey Myrtle	3-8m
SCREENING SHRUBS		
Acacia falcata	Sickle Wattle	2-3m
Bursaria spinosa	Native Blackthorn	2-4m
Callistemon citrinus	Crimson Bottlebrush	3-4m
Correa alba	White Correa	1-2m
Melaleuca 'Snowstorm'	Snowstorm	2-3m
Pultenaea flexilis	Graceful Bush Pea	3-4m
MIXED GROUNDCOVERS		
Dianella 'Breeze'	Flax Lily	0.6m
Imperata cylindrica	Blady Grass	0.6m
Hardenbergia violacea	Sarsparilla	-
Kennedia rubicunda	Coral pea	-
Lomandra longifolia	Spiny-headed Matrush	1m
Lomandra 'Tanika'	Mat rush	0.6m
Themeda australis	Kangaroo Grass	1m
Carex inversa	Knob Sedge	0.3-0.6m
Microlaena stipoides	Weeping Rye Grass	0.3-0.6m


client: CSR LIMITED

0 4 8 12 16 20m
SCALE 1:500@A1 1:1000@A3

327-335 BURLEY ROAD,
HORSLEY PARK
LANDSCAPE BUFFER PLAN

Sturt Noble
www.sturt-noble.com.au
landscape architecture, environmental & urban design
SUITE 01, 330 WATTLE STREET
ULTIMO NSW 2007
PH. (02) 9211 3744 FX. (02) 9211 9449

DATE: 10.03 2015
DRAWING: DA-1408-01 C
SCALE: As Shown @ A1

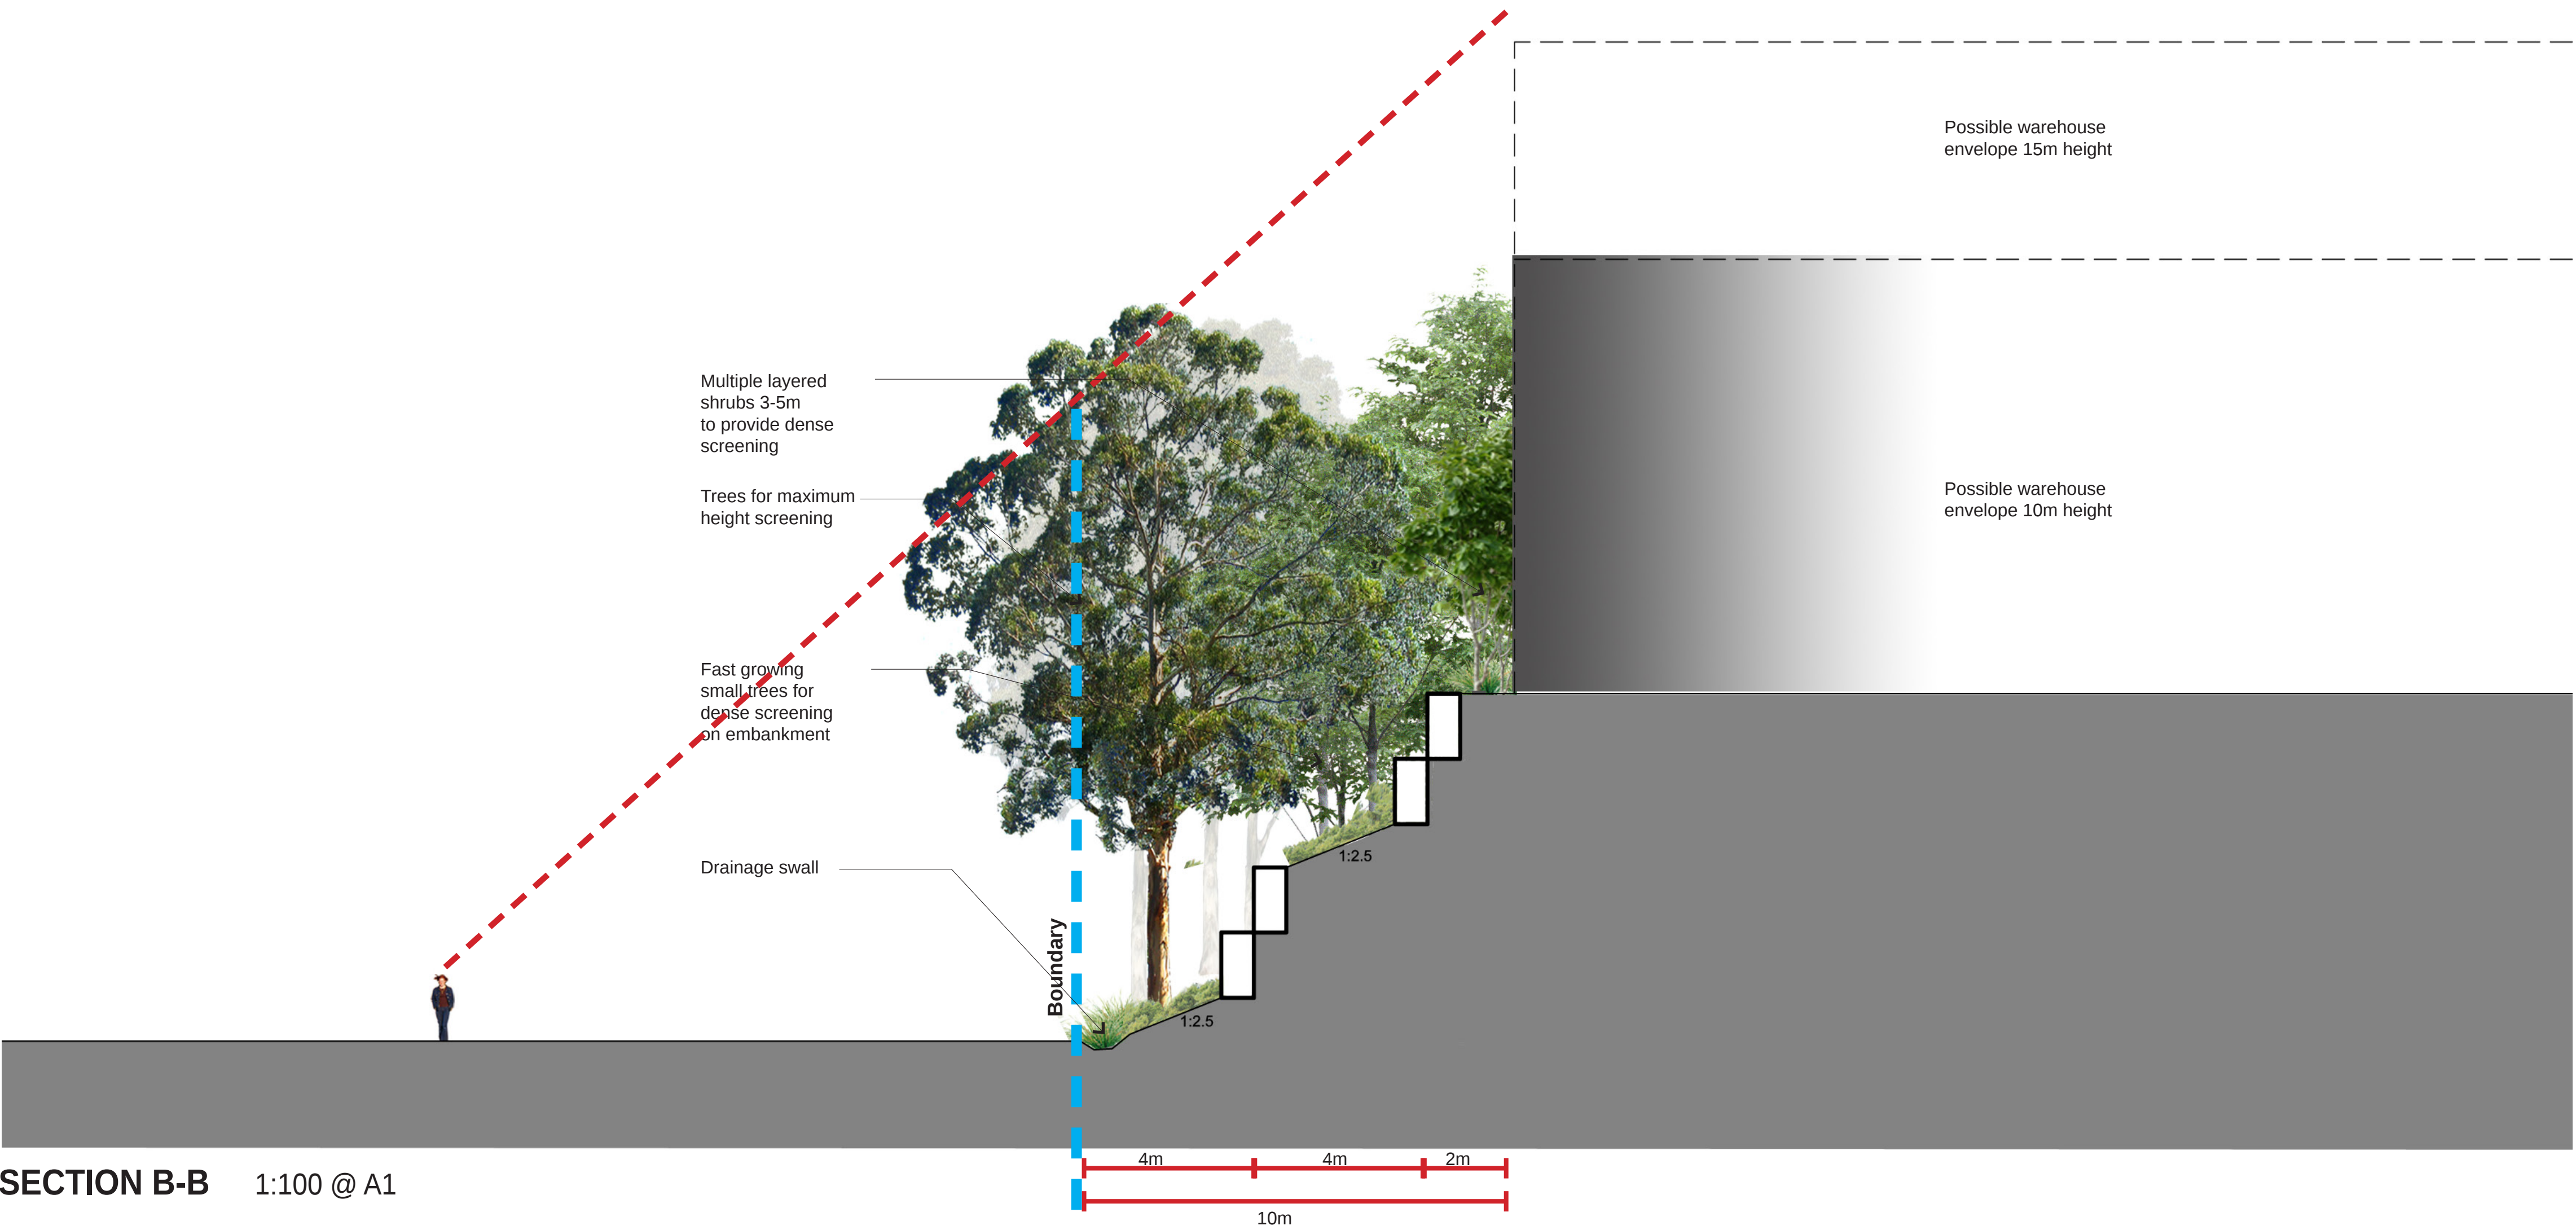


SECTION B-B 1:100 @ A1

INDICATIVE PLANT SELECTION



Angophora floribunda

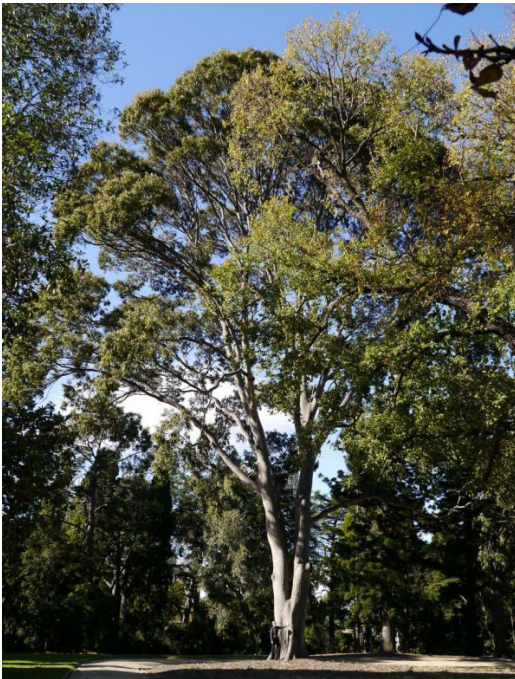

Corymbia maculata



Acacia implexa



Melaleuca decora



Correa alba



Melaleuca 'Snowstorm'



Imperata cylindrica

INDICATIVE PLANT SCHEDULE

SPECIES	COMMON NAME	MATURE HEIGHT
TREES		
Angophora floribunda	Rough-barked Apple	12-30m
Angophora subvelutina	Broad-leaved Apple	15-30m
Corymbia maculata	Spotted Gum	30-40m
Eucalyptus amplifolia	Cabbage Gum	12-20m
Eucalyptus tereticornis	Forest Red Gum	20-40m
SMALL TREES & SCREENING SHRUBS		
Melaleuca linariifolia	Snow in Summer	5-8m
Acacia floribunda	White Sally	5-8m
Acacia implexa	Hickory Wattle	8-15m
Acacia parramattensis	Parramatta Wattle	3-4m
Melaleuca decora	White Feather Honey Myrtle	3-8m
SCREENING SHRUBS		
Acacia falcata	Sickle Wattle	2-3m
Bursaria spinosa	Native Blackthorn	2-4m
Callistemon citrinus	Crimson Bottlebrush	3-4m
Correa alba	White Correa	1-2m
Melaleuca 'Snowstorm'	Snowstorm	2-3m
Pultenaea flexilis	Graceful Bush Pea	3-4m
MIXED GROUNDCOVERS		
Dianella 'Breeze'	Flax Lily	0.6m
Imperata cylindrica	Blady Grass	0.6m
Hardenbergia violacea	Sarsparilla	-
Kennedia rubicunda	Coral pea	-
Lomandra longifolia	Spiny-headed Matrush	1m
Lomandra 'Tanika'	Mat rush	0.6m
Themeda australis	Kangaroo Grass	1m
Carex inversa	Knob Sedge	0.3-0.6m
Microlaena stipoides	Weeping Rye Grass	0.3-0.6m

client: CSR LIMITED

0 4 8 12 16 20m

SCALE 1:500@A1 1:1000@A3

327-335 BURLEY ROAD,
HORSLEY PARK

LANDSCAPE BUFFER PLAN

Sturt Noble

LANDSCAPE ARCHITECTS PTY LTD

SUITE 01, 330 WATTLE STREET
ULTIMO NSW 2007
PH. (02) 9211 3744 FX. (02) 9211 9449

DATE: 10.03 2015

DRAWING: DA-1408-02 B

SCALE: As Shown @ A1